
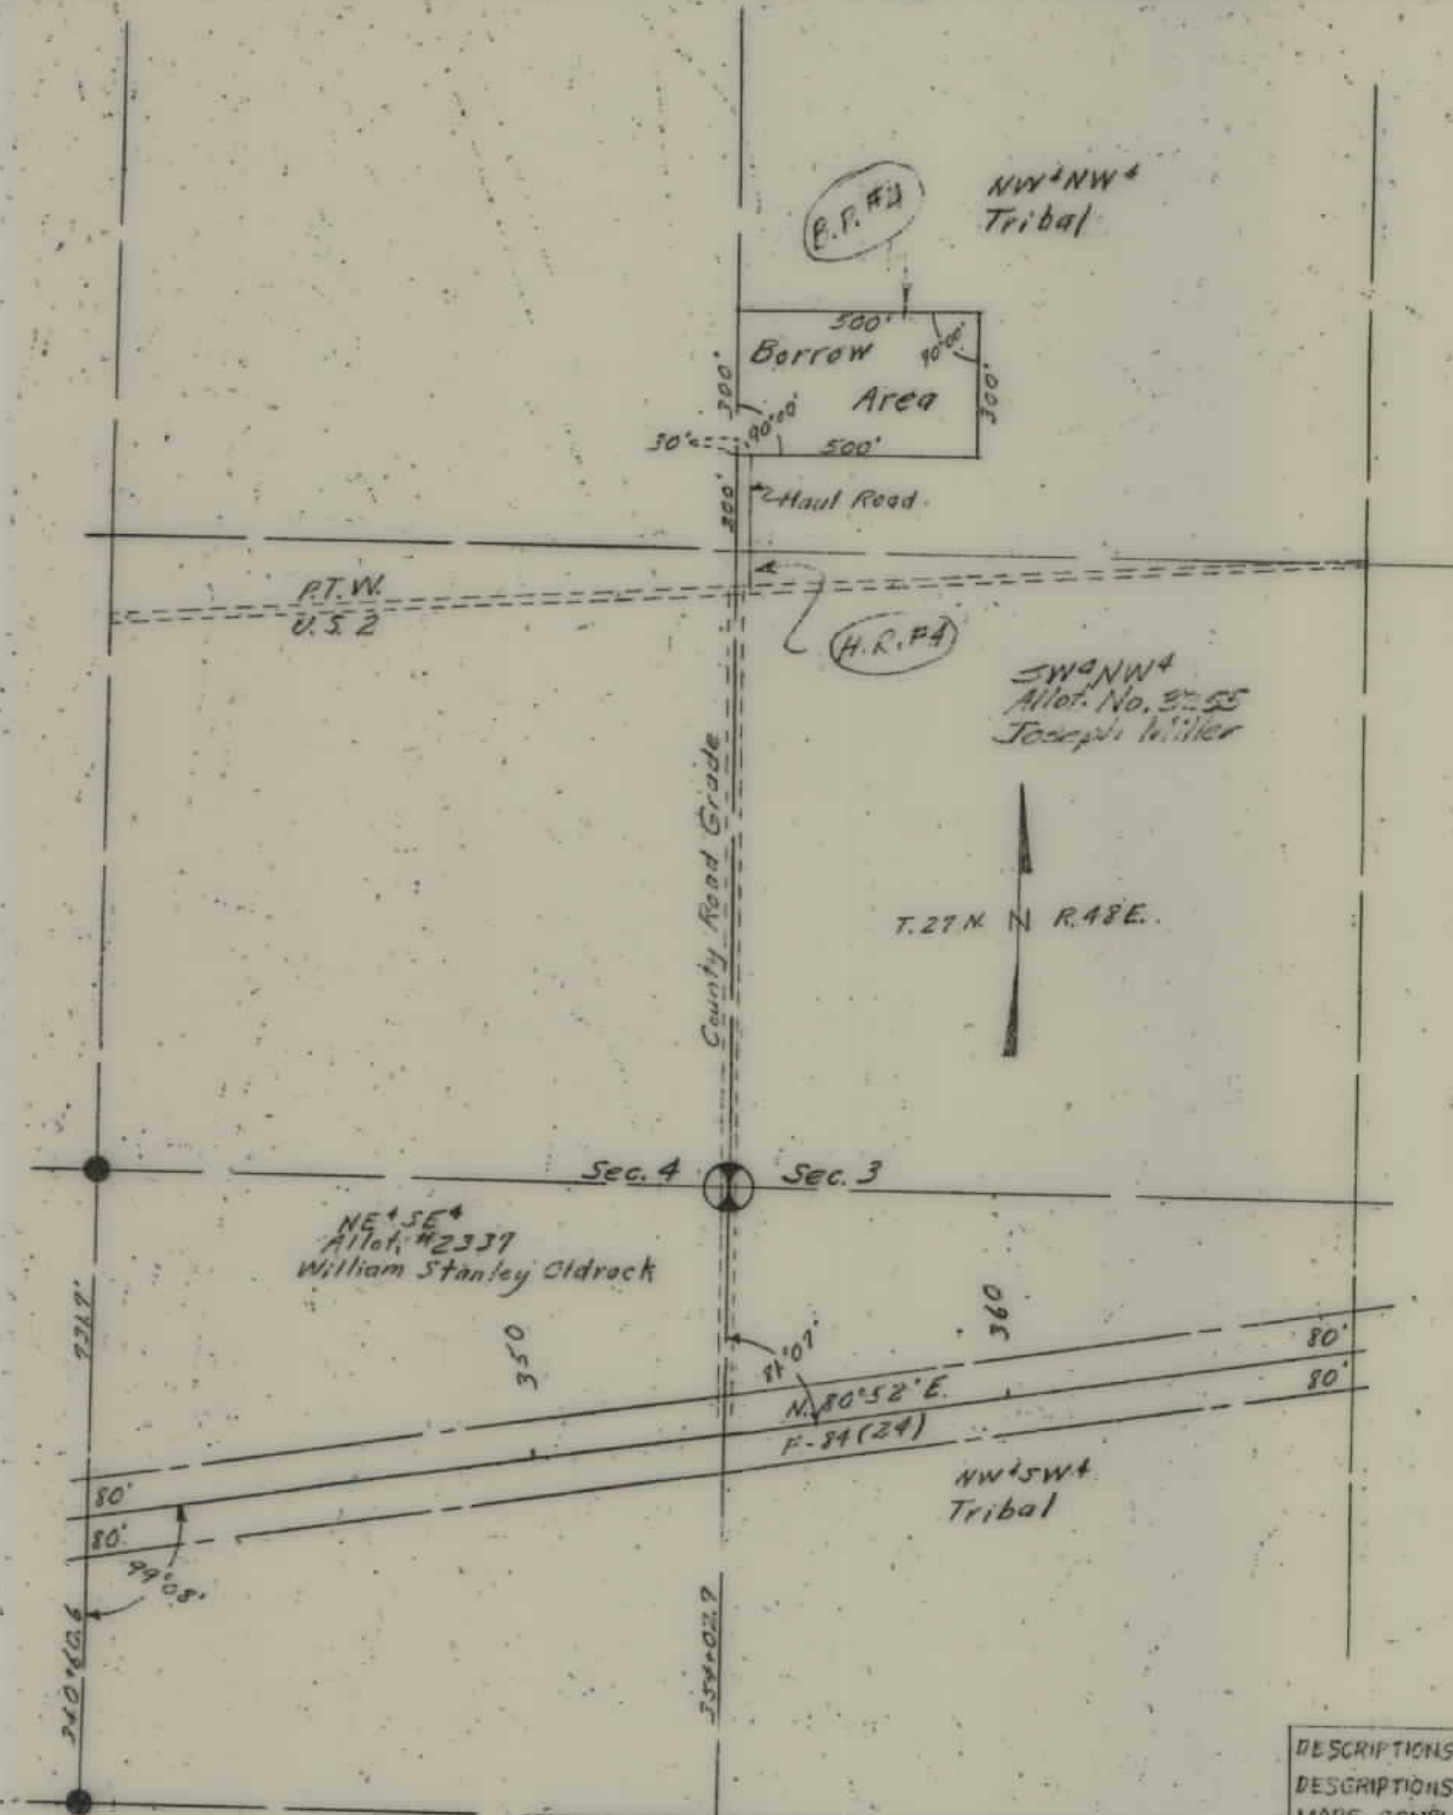


PLANS
NOT
TO
SCALE

FED. ROAD DIST. NO.	STATE	FED. AID PROJ. NO.	R/W NO.	SHEET NO.	TOTAL SHEETS
8	MONT.	F-84(24)	1084-24	1	1

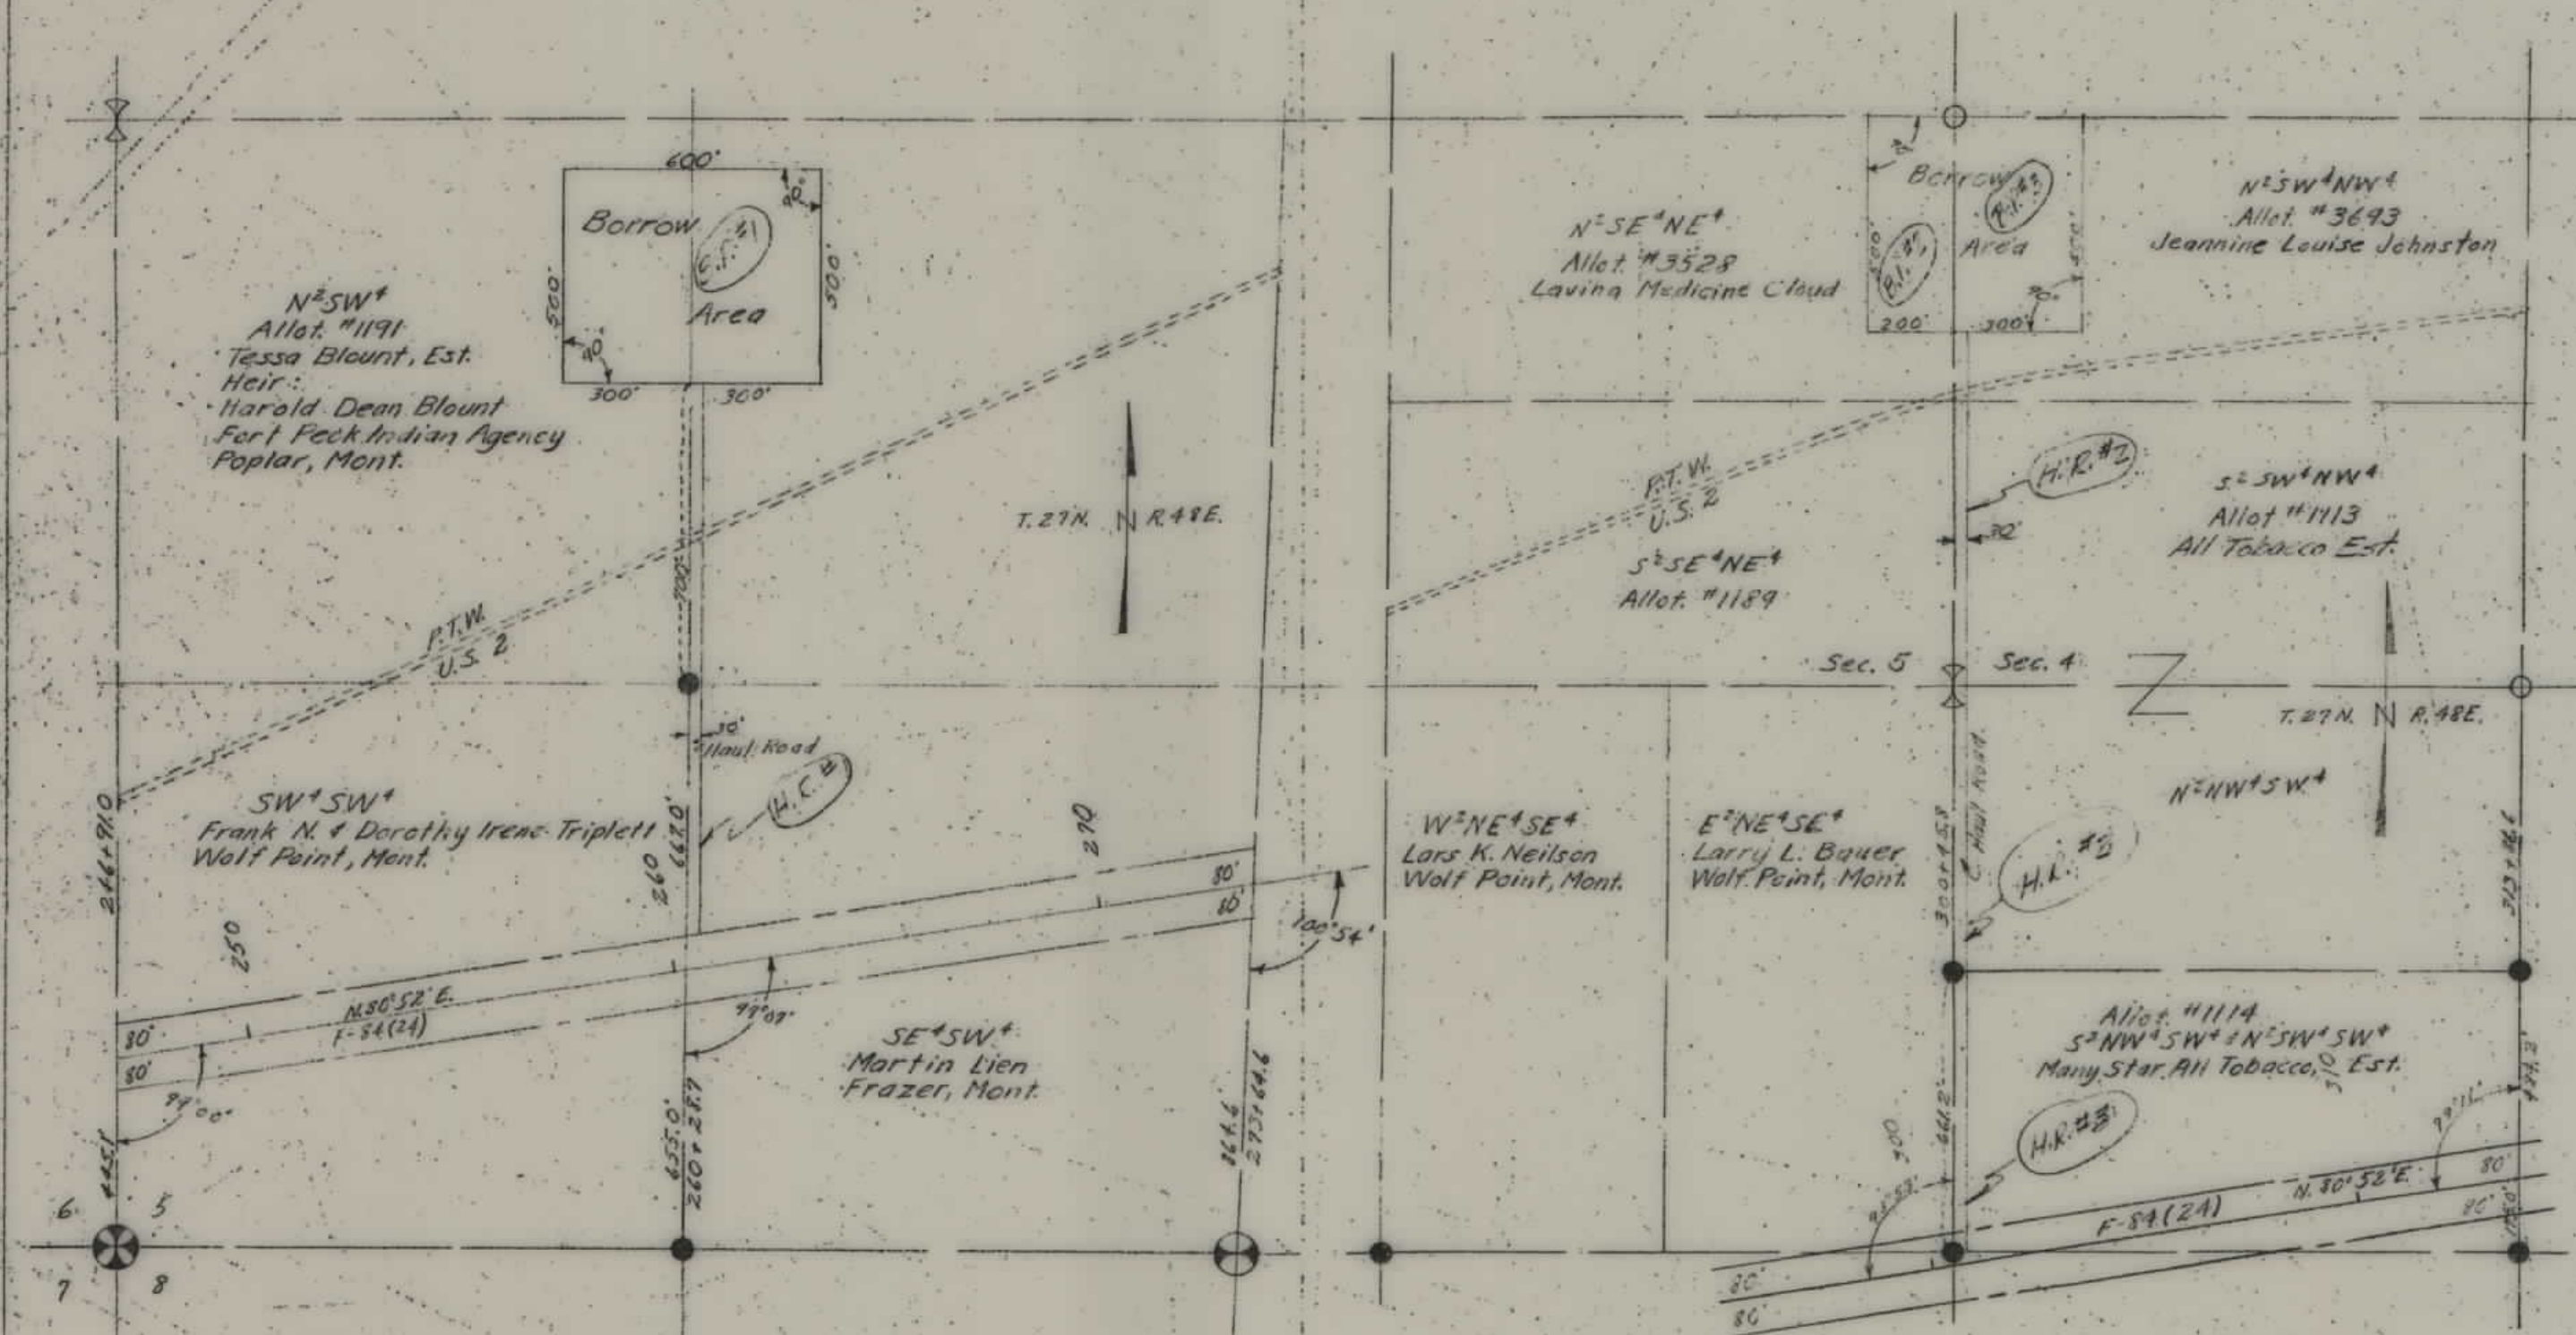

DESCRIPTIONS WRITTEN BY L.C.I.M.
 DESCRIPTIONS CHECKED BY _____
 MAPS COMPLETED BY L.C.I.M.
 MAPS TO BUREAU, R.R. 2-21-58
 MAPS TO CONSTRUCTION 2-21-58

STATE OF MONTANA
 STATE HIGHWAY COMMISSION
 LAND REQUIRED FOR BORROW
 ROOSEVELT COUNTY
 SCALE 1"=400' MAP APPROVED BY THJ 2-21-58