

PLANS
NOT
TO
SCALE

MONTANA DEPARTMENT OF HIGHWAYS

STATE OF MONTANA	FED. AID PROJECT NUMBERS		STATE NO.	SHEET TOTAL NO. SHEETS
	CONST. NO.	R/W NO.		
	FAP SOS 16(5)	FAP SOS 16(5)		1 4

FAP SOS - 16 | 5| RIGHT OF WAY PLAN GOLDENSTEIN LANE GALLATIN COUNTY



LENGTH 0.4 MILES

SCALES
HORIZONTAL: 1 Inch = 100 Feet
VERTICAL: 1 Inch = 10 Feet
CROSS SECTIONS--HOR. & VERT.: 1 Inch = 10 Feet
REDUCED PRINTS APPROX. 1/2 ORIGINAL SCALE

T 25 R5E
R6E

CONVENTIONAL SIGNS

RIGHT OF WAY LINE	---
CENTERLINE (C) OR PROJECTED LINE	---
ST'D. CENTERLINE	---
PARCEL NUMBER	②
OWNERSHIP BOUNDARY	---
R/W USE EXISTING R/W LT OR RT	---
PRESENT TRAVELED WAY (P.T.W.)	---
R/W LINE FENCED	---
RAILROAD R/W	---
CONSTRUCTION LIMITS	CUT --- FILL ---
FENCE LINE	---
CONTROL OF ACCESS WITH FENCE	---
CONTROL OF ACCESS WITHOUT FENCE	---
GATE IN FENCE	---
CATTLE GUARD=24'	---
STATE & NATIONAL BORDER LINES	---
CITY OR TOWN LIMITS LINE	---
COUNTY LINE	---
RESERVATION LINE	---
TOWNSHIP & SECTION LINE	---
1/2 SECTION LINE	---
1/4 SECTION LINE	---
SECTION CORNER	FOUND UNFOUND
1/4 SECTION COR	---
1/8 SECTION COR	---
CENTER OF SECTION	---
TELEPHONE OR TELEGRAPH POLES IN PLACE	---
POWER POLES IN PLACE	---
TEL OR TEL OR POWER POLES TO BE MOVED	---
NEW PIPES	---
OLD PIPES IN PLACE	---
OUTLET DITCH	---
INLET DITCH	---
DITCHES	---
CHANNEL CHANGES	CH. CHG. ---
BRIDGE	---
RAILROADS	---

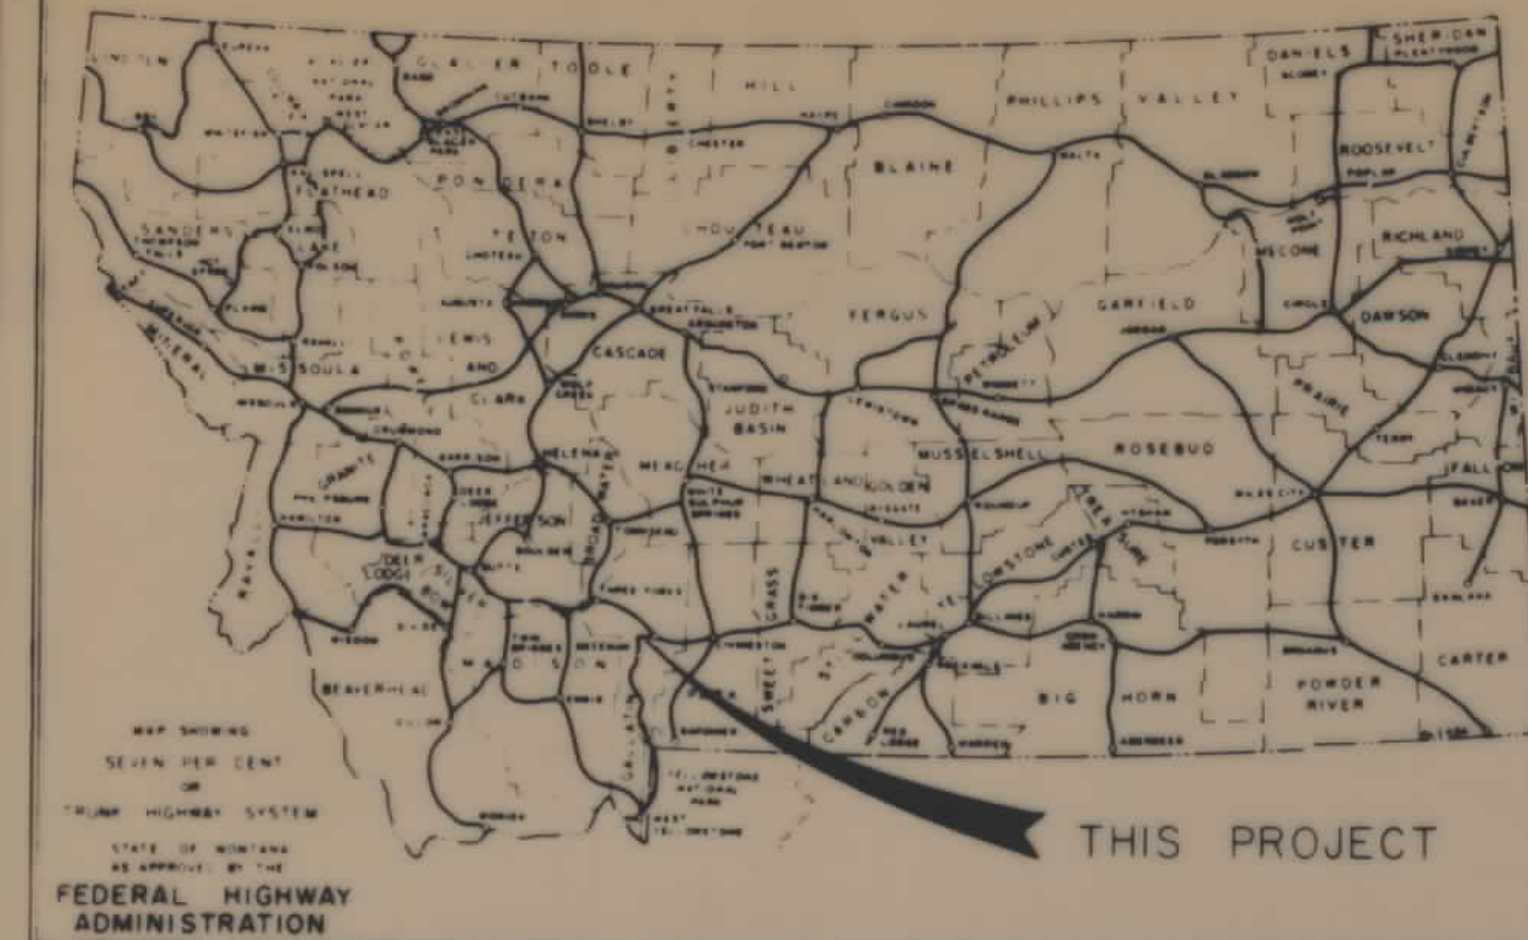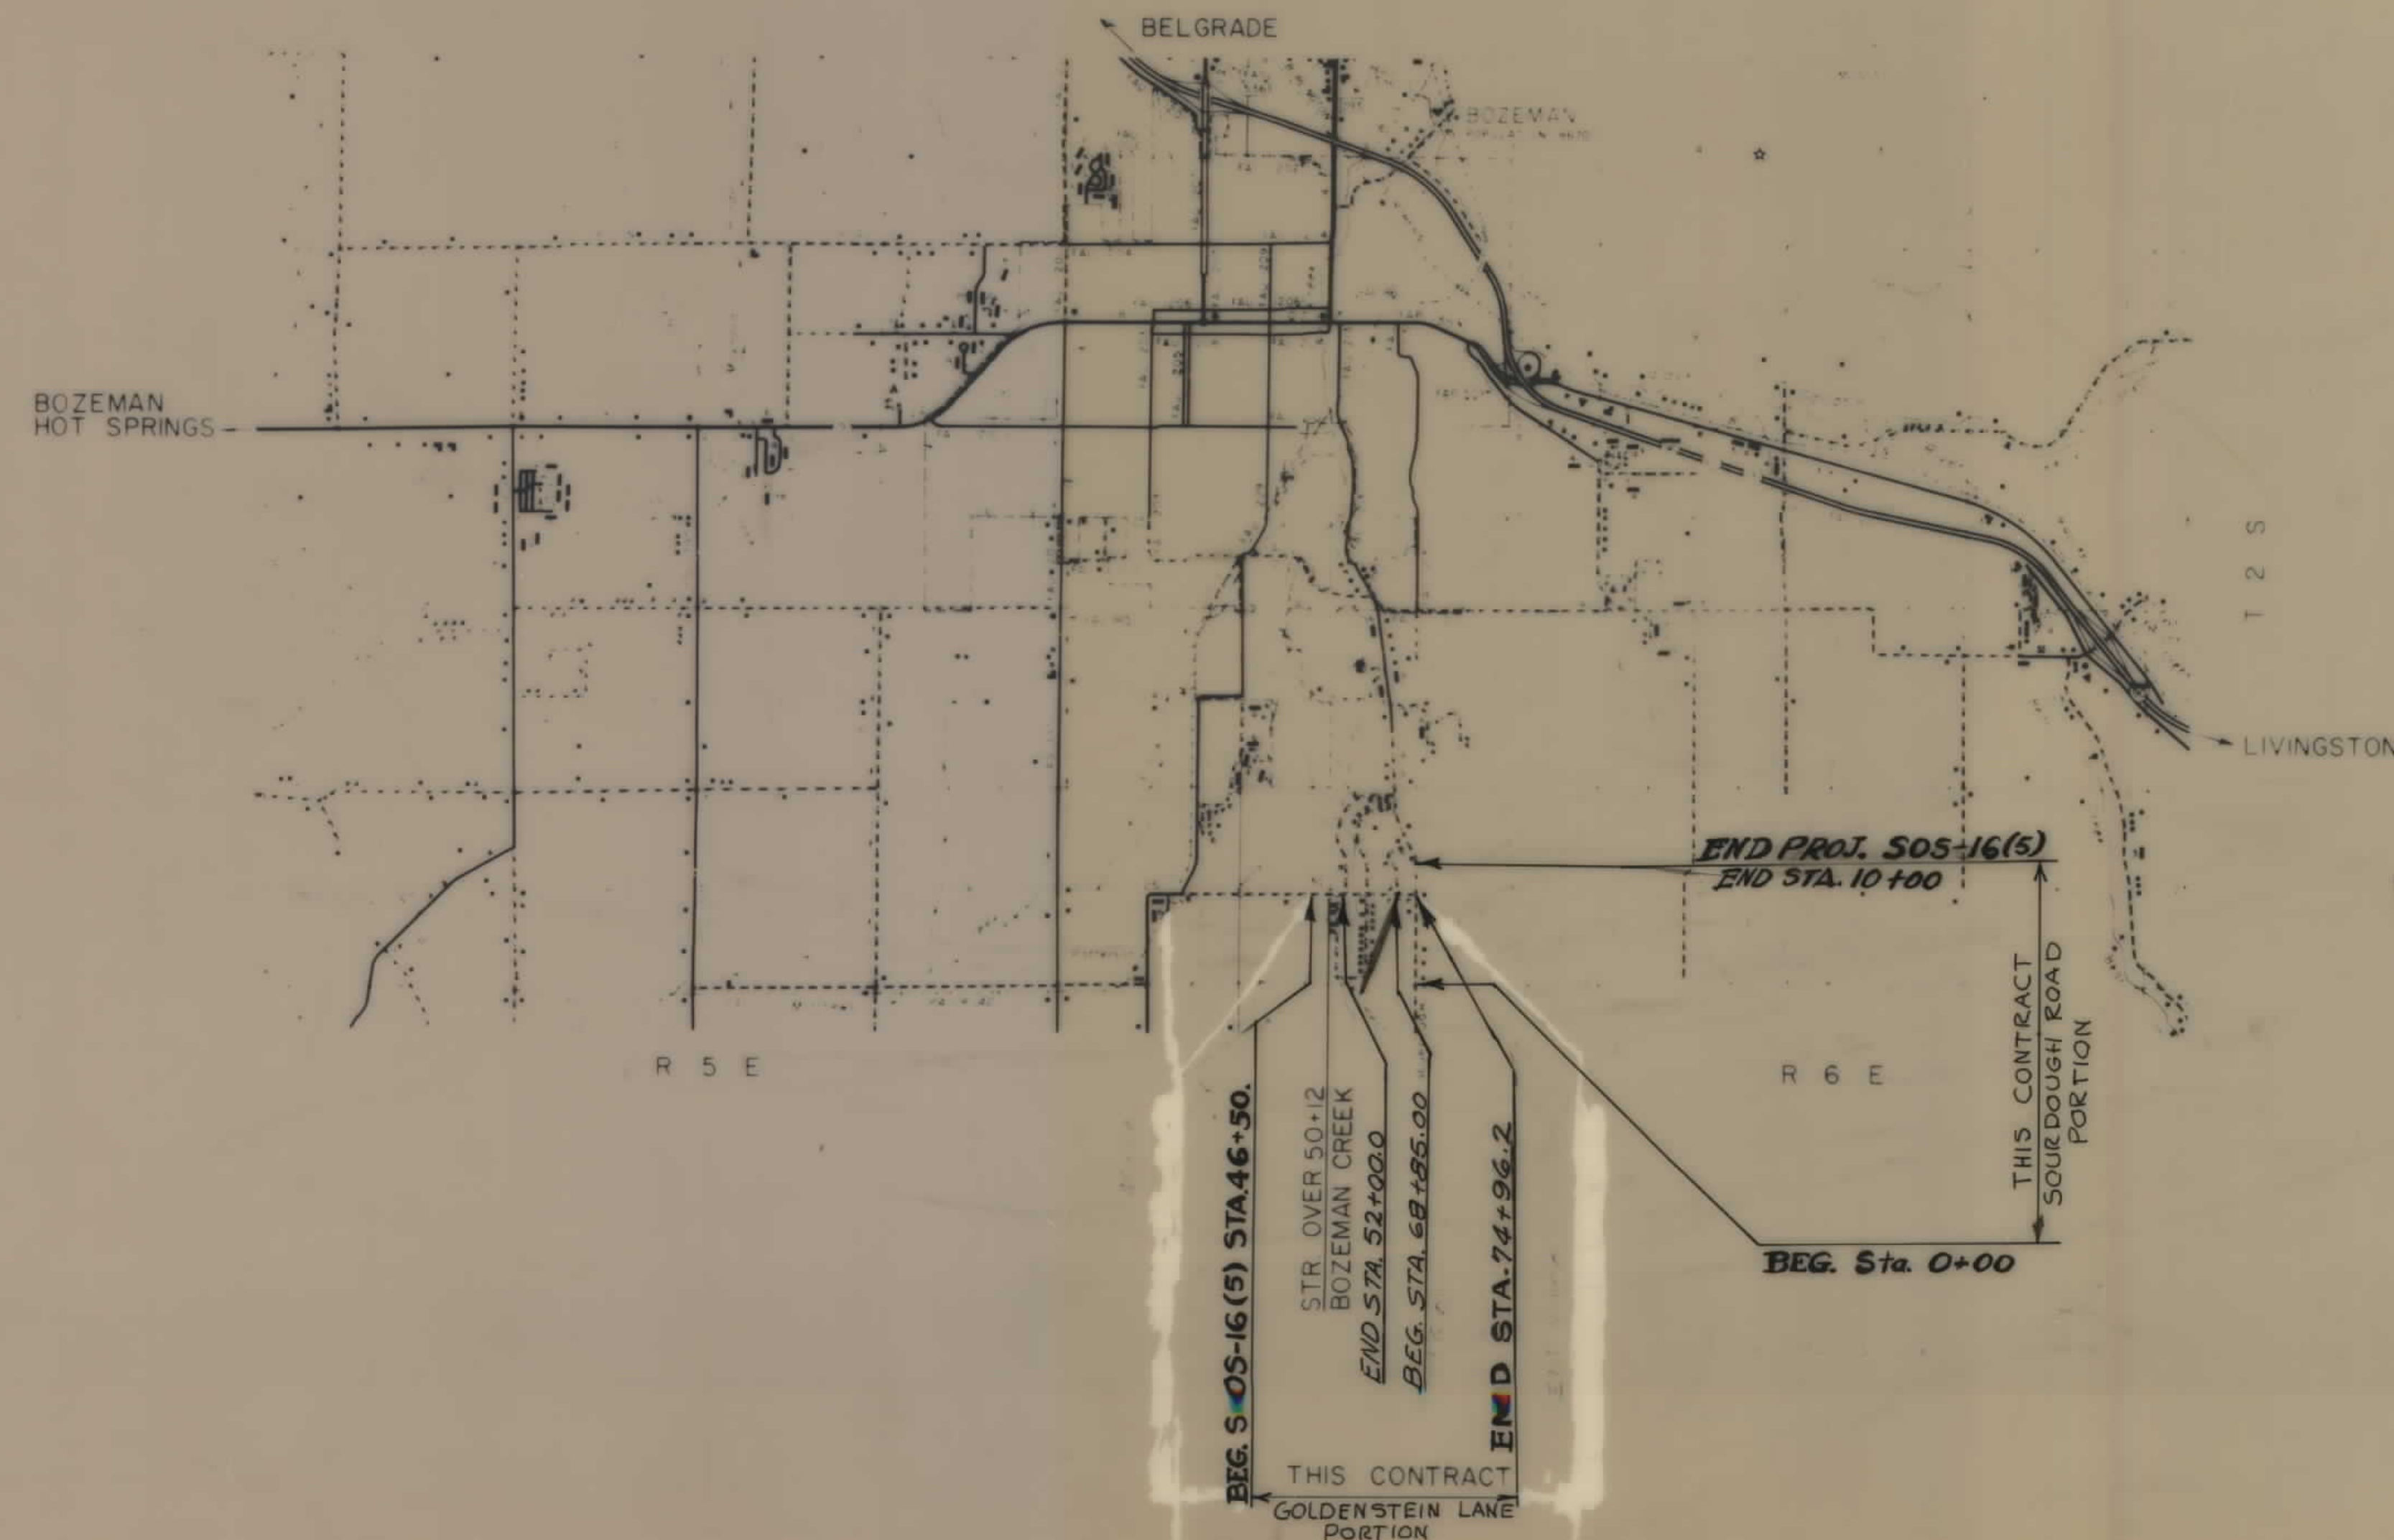

INDEX		
PARCEL NO.	OWNERSHIPS	SHEET NO.
1	SOURDOUGH CREEK PROPERTIES	3
2	ALVIN J. AND GERALD R. GOLDENSTEIN	3
3	CITY OF BOZEMAN	3
4	ALDORTH CONSTRUCTION INC.	3
5	WALTER D. SAUSKOVIS	3
6	GAYLORD C. AND SHARON K. LASHER	3
18	GARY N. PETERSEN	4
19	MILDRED S. VADHEIM MEST. of ALBERT L. VADHEIM	4
20	DELBERT M. AND CAROLYN S. STRAUB	4
21	LONNELL FREDERICK PACK TRUST	4
22	CARLE & LEEVONNE DAVIS	4
23	CARLE & ANNETTA R. WOHLGENAUT JR.	4
24	EDWIN F. AND SHARON ANN KLEINGARTNER	4
25	THOMAS P. & VIRGINIA G. NYQUIST	4
27	BOUMA C/D COOK, ANDERSON & LECLAIR	4
28	CITY OF BOZEMAN	4
29	PERRY H. & EUNICE NELSON	4
27.1	JOHN & MARGARET BOUMIA	4

RELATED PROJECTS

ASSOCIATED PROJECT AGREEMENT NUMBERS

RW & I.C.	
P.E.	

STATE OF MONTANA DEPARTMENT OF HIGHWAYS	
APPROVED 19 80	
GARY J. WICKS DIRECTOR OF HIGHWAYS BY: ADMINISTRATOR ENGINEERING DIVISION	
U.S. DEPARTMENT OF TRANSPORTATION FEDERAL HIGHWAY ADMINISTRATION	
APPROVED	
DIVISION ADMINISTRATOR	DATE

STATE AUTHORIZED: 11-13-80, 8-18-81
REVISED: 12-2-80, 12-19-80
10-6-81

OWNERSHIPS									
PARCEL	NAME	ADDRESS	TOTAL AREA	GROSS RW AREA	RTW AREA	AREA TO BE ACQUIRED	REMAINDER		CONST. PERMIT AREA
							LEFT	RIGHT	
									SQ. FT.
18	GARY N. PETERSEN	INDIAN WELLS, CALIFORNIA							279 sf.
19	MILDRED S. VADHEIM EST. OF A.L. VADHEIM	ROUTE 3 BOX 12-A BOZEMAN, MT.							4,545 sf.
20	D.M. AND C.S. STRAUB	P.O. BOX 1022 BOZEMAN, MONT.							2,000 sf.
21	LOWELL FREDERICK PACK TRUST	225 EAST MENDENHALL, BOZEMAN MT.							5,968 sf.
22	CARLE E. & LEEVONNE DAVIS	8401 GOLDEUSTEIN LANE, BOZEMAN MT				GRADE CHANGE NOTIFICATION			
23	CARL F. & ANNETTA R. WOHLGENANT	8447 GOLDEUSTEIN LANE, BOZEMAN MT				"			1,875 sf.
24	E.F. AND S.A. KLEINGARTNER	1123 2nd AV. N.E., JAMESTOWN, N.D.				"			4,185 sf.
25	THOMAS P. & VIRGINIA G. NYQUIST	BOZEMAN MT.							
27.1	JOHN & MARGARET BOUMA	4310 SOURDOUGH RD., BOZEMAN							2,600 sf.
28	CITY OF BOZEMAN	411 E. MAIN, BOZEMAN, MT.							11,000 sf.
29	PERRY H. & EUNICE H. NELSON	4371 SOURDOUGH ROAD, BOZEMAN MT				GRADE CHANGE NOTIFICATION			
27	BOUMA C/D COOK, ANDERSON & LE CLAIR	611 W. MAIN ST. BOZEMAN MT.							3400 sf.

STATE	PROJECT NO.	SHEET NO.
MONTANA	SOS-16(5)	4 4

