



PLANS
NOT
TO
SCALE

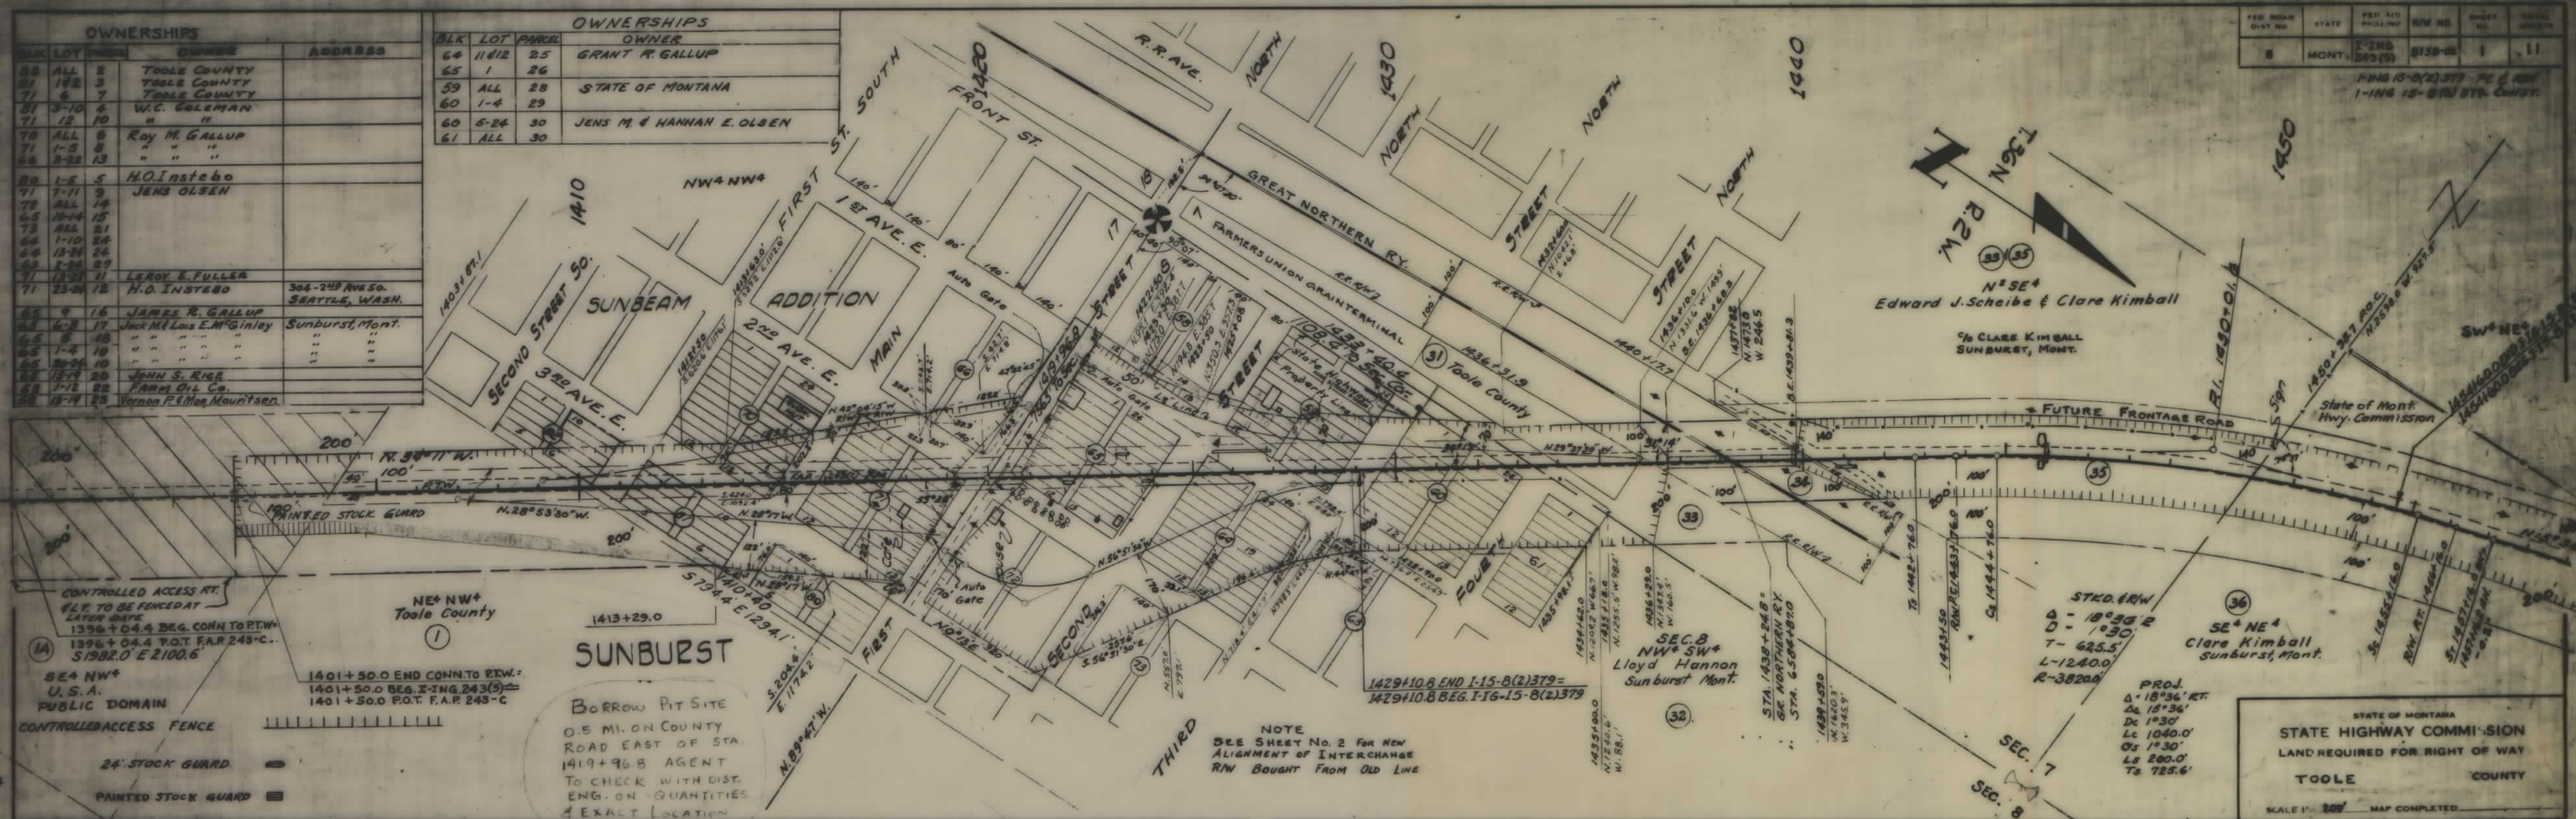

T37N R3W

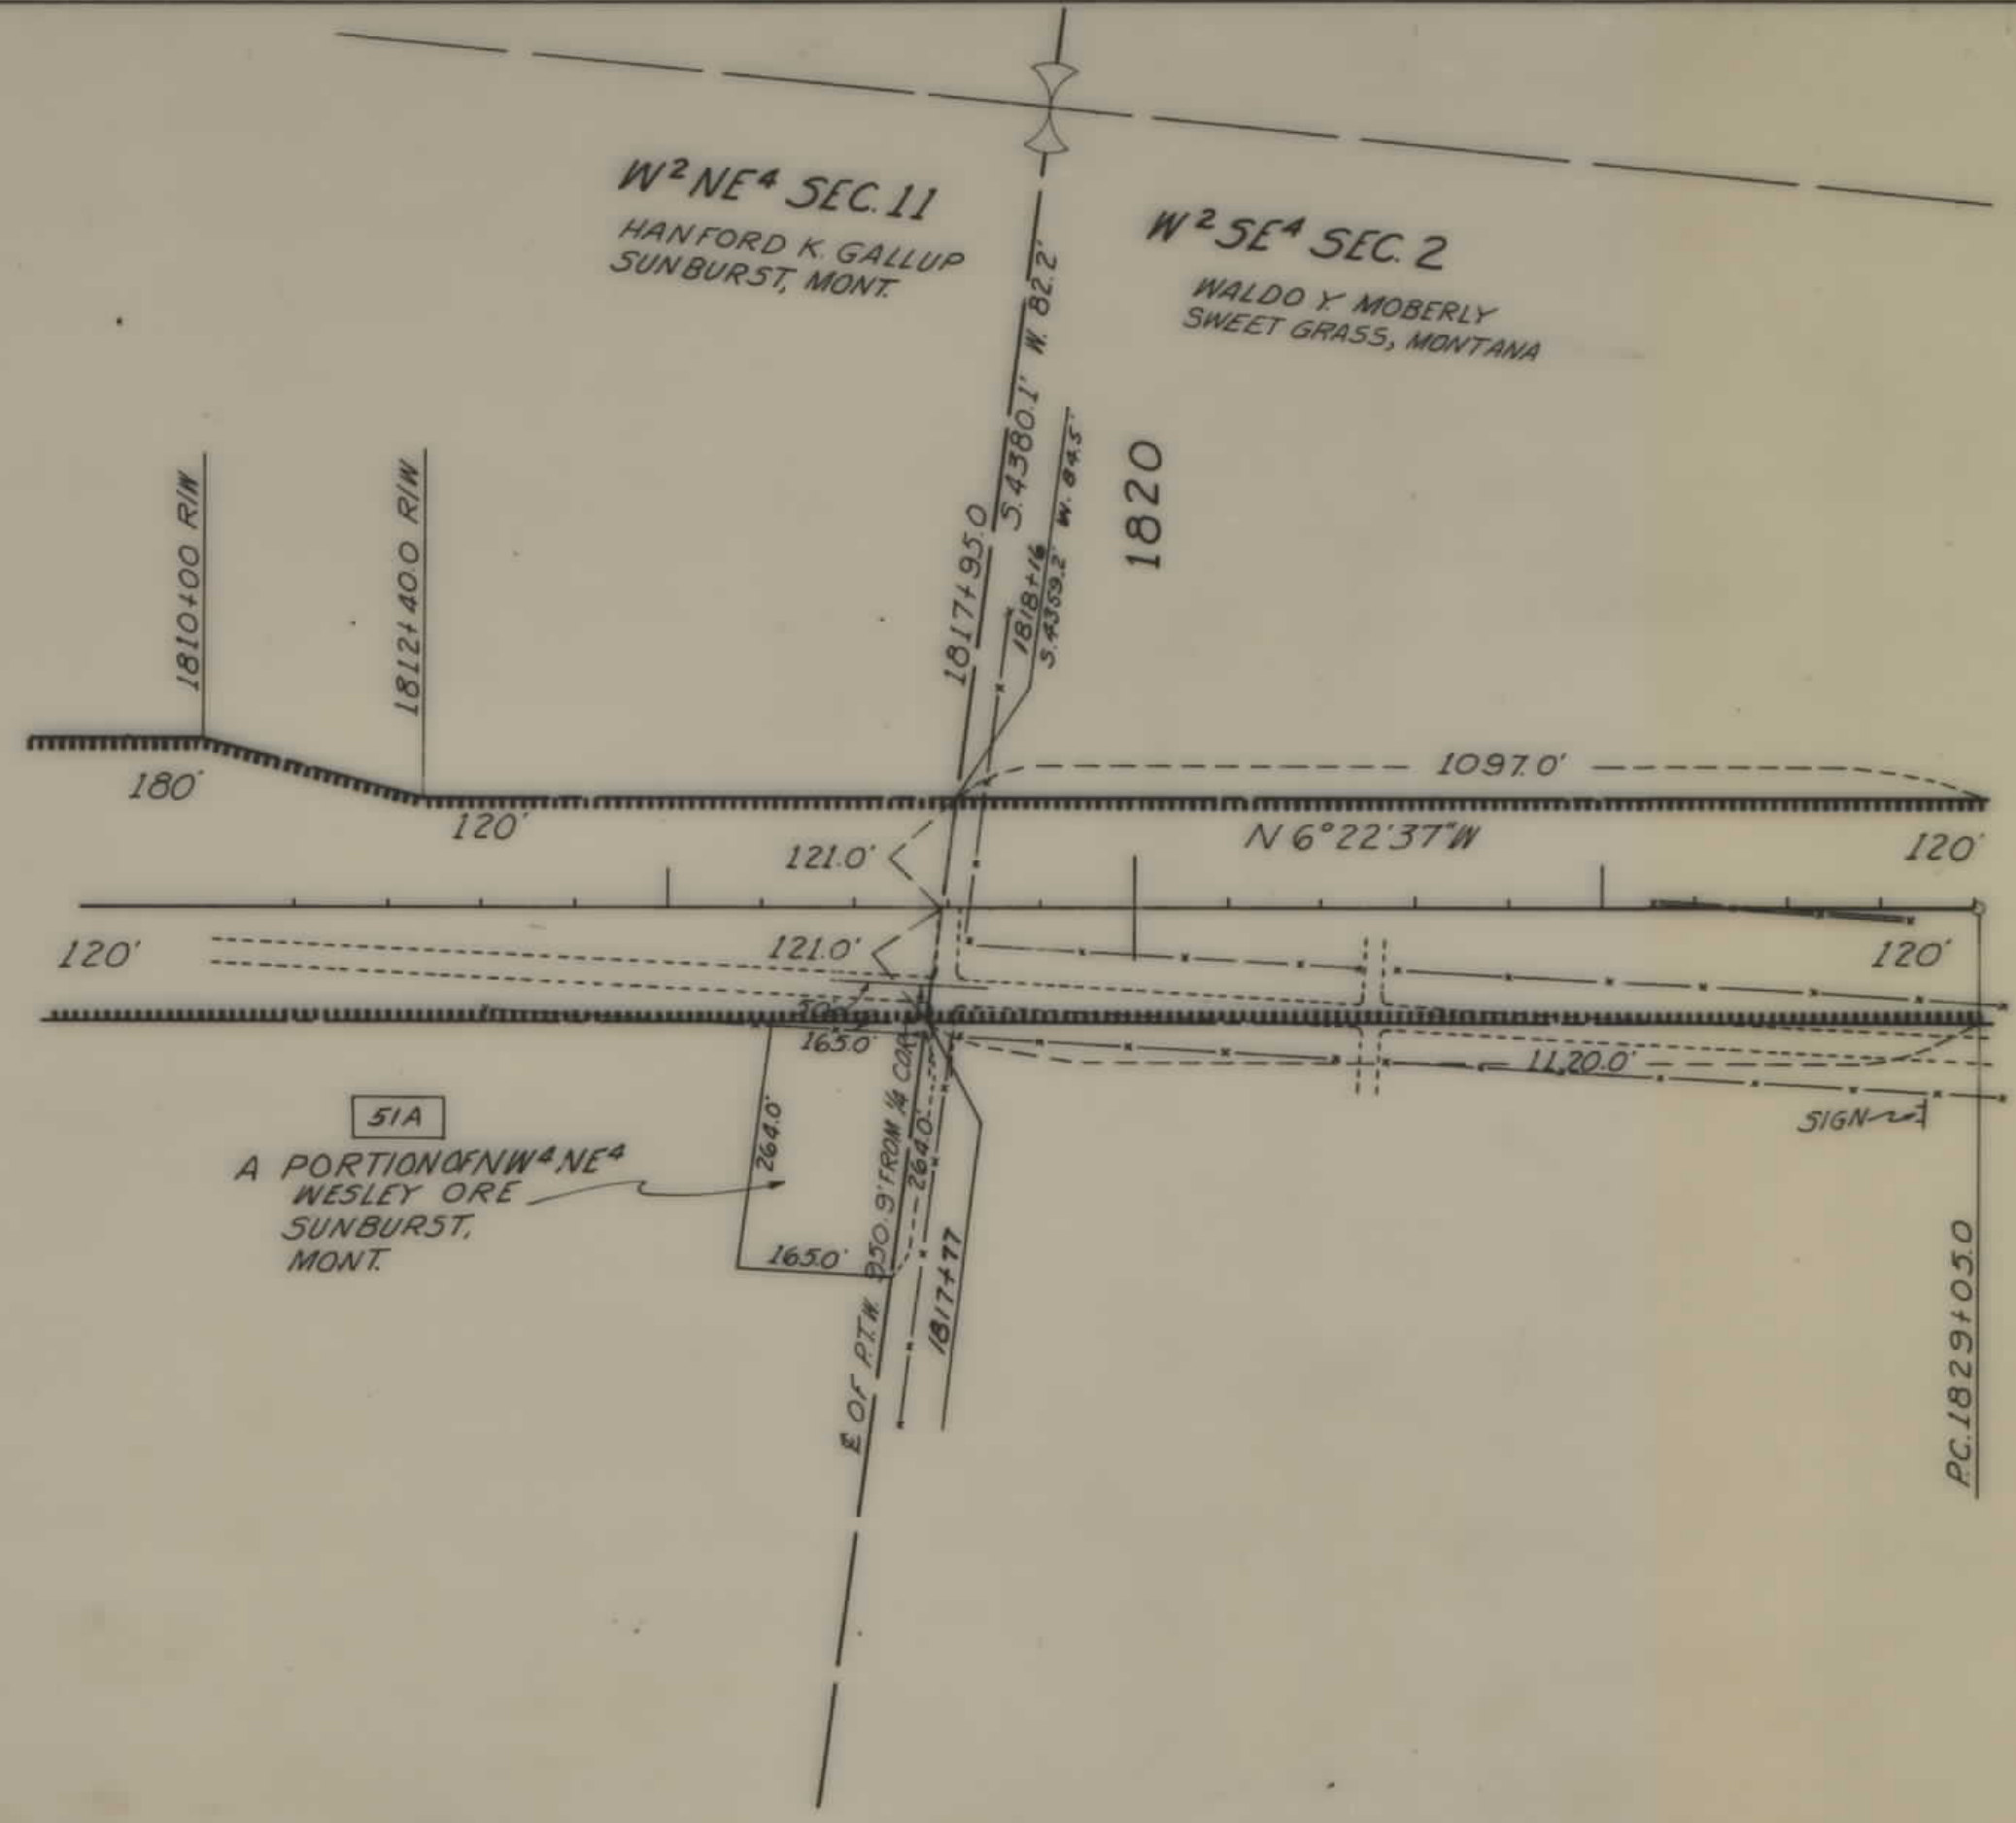

SWEET GRASS INTERCHANGE
IN DRAWER WITH
EXTRA LONG SHEETS



FED. ROAD DIST. NO.	STATE	FED. AID PROJ. NO.	R/W NO.	SHEET NO.	TOTAL SHEETS
8	MONT.	I-ING 15-8(2)379	8158-02	10	11

I-ING 15-8(2)379 RE. R/W
1830 To Canadian Line
in drawer with X length
Liners

MAPS MADE
MAPS REVISED
MAPS TO BUR. PUB. ROADS
MAPS COMPLETED

STATE OF MONTANA
STATE HIGHWAY COMMISSION
LAND REQUIRED FOR RIGHT OF WAY
TOOLE COUNTY
SCALE 1"=200' MAP APPROVED BY

KE

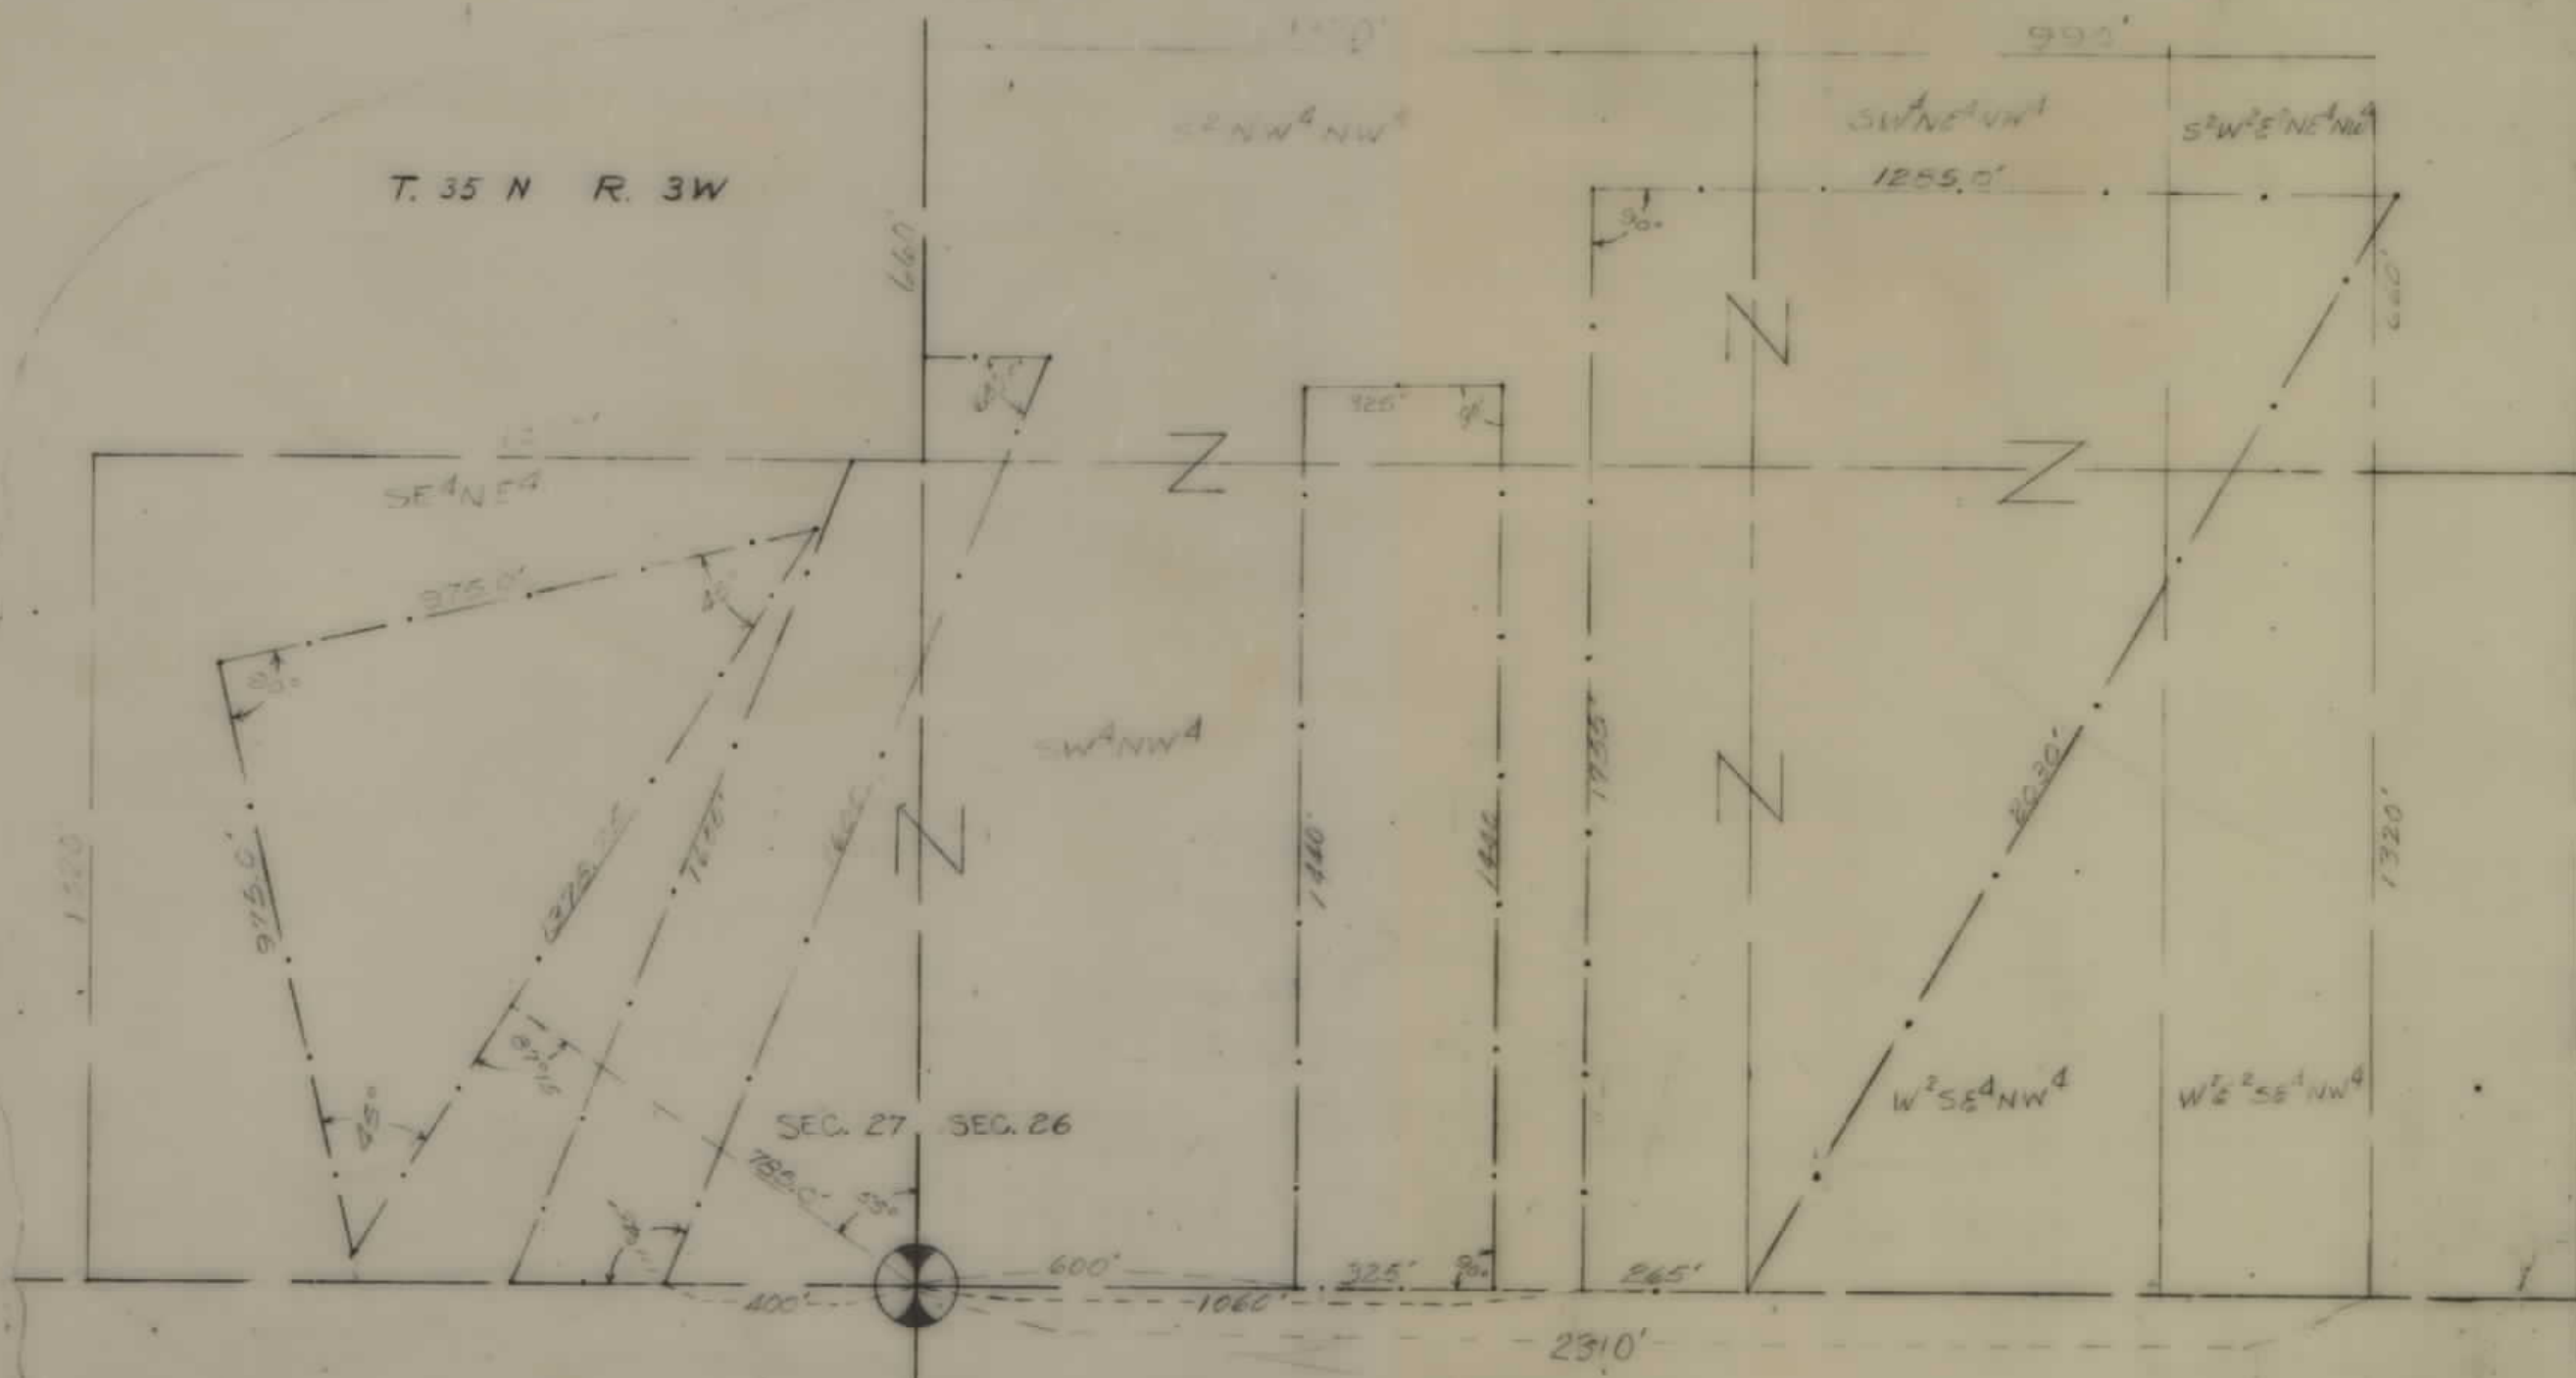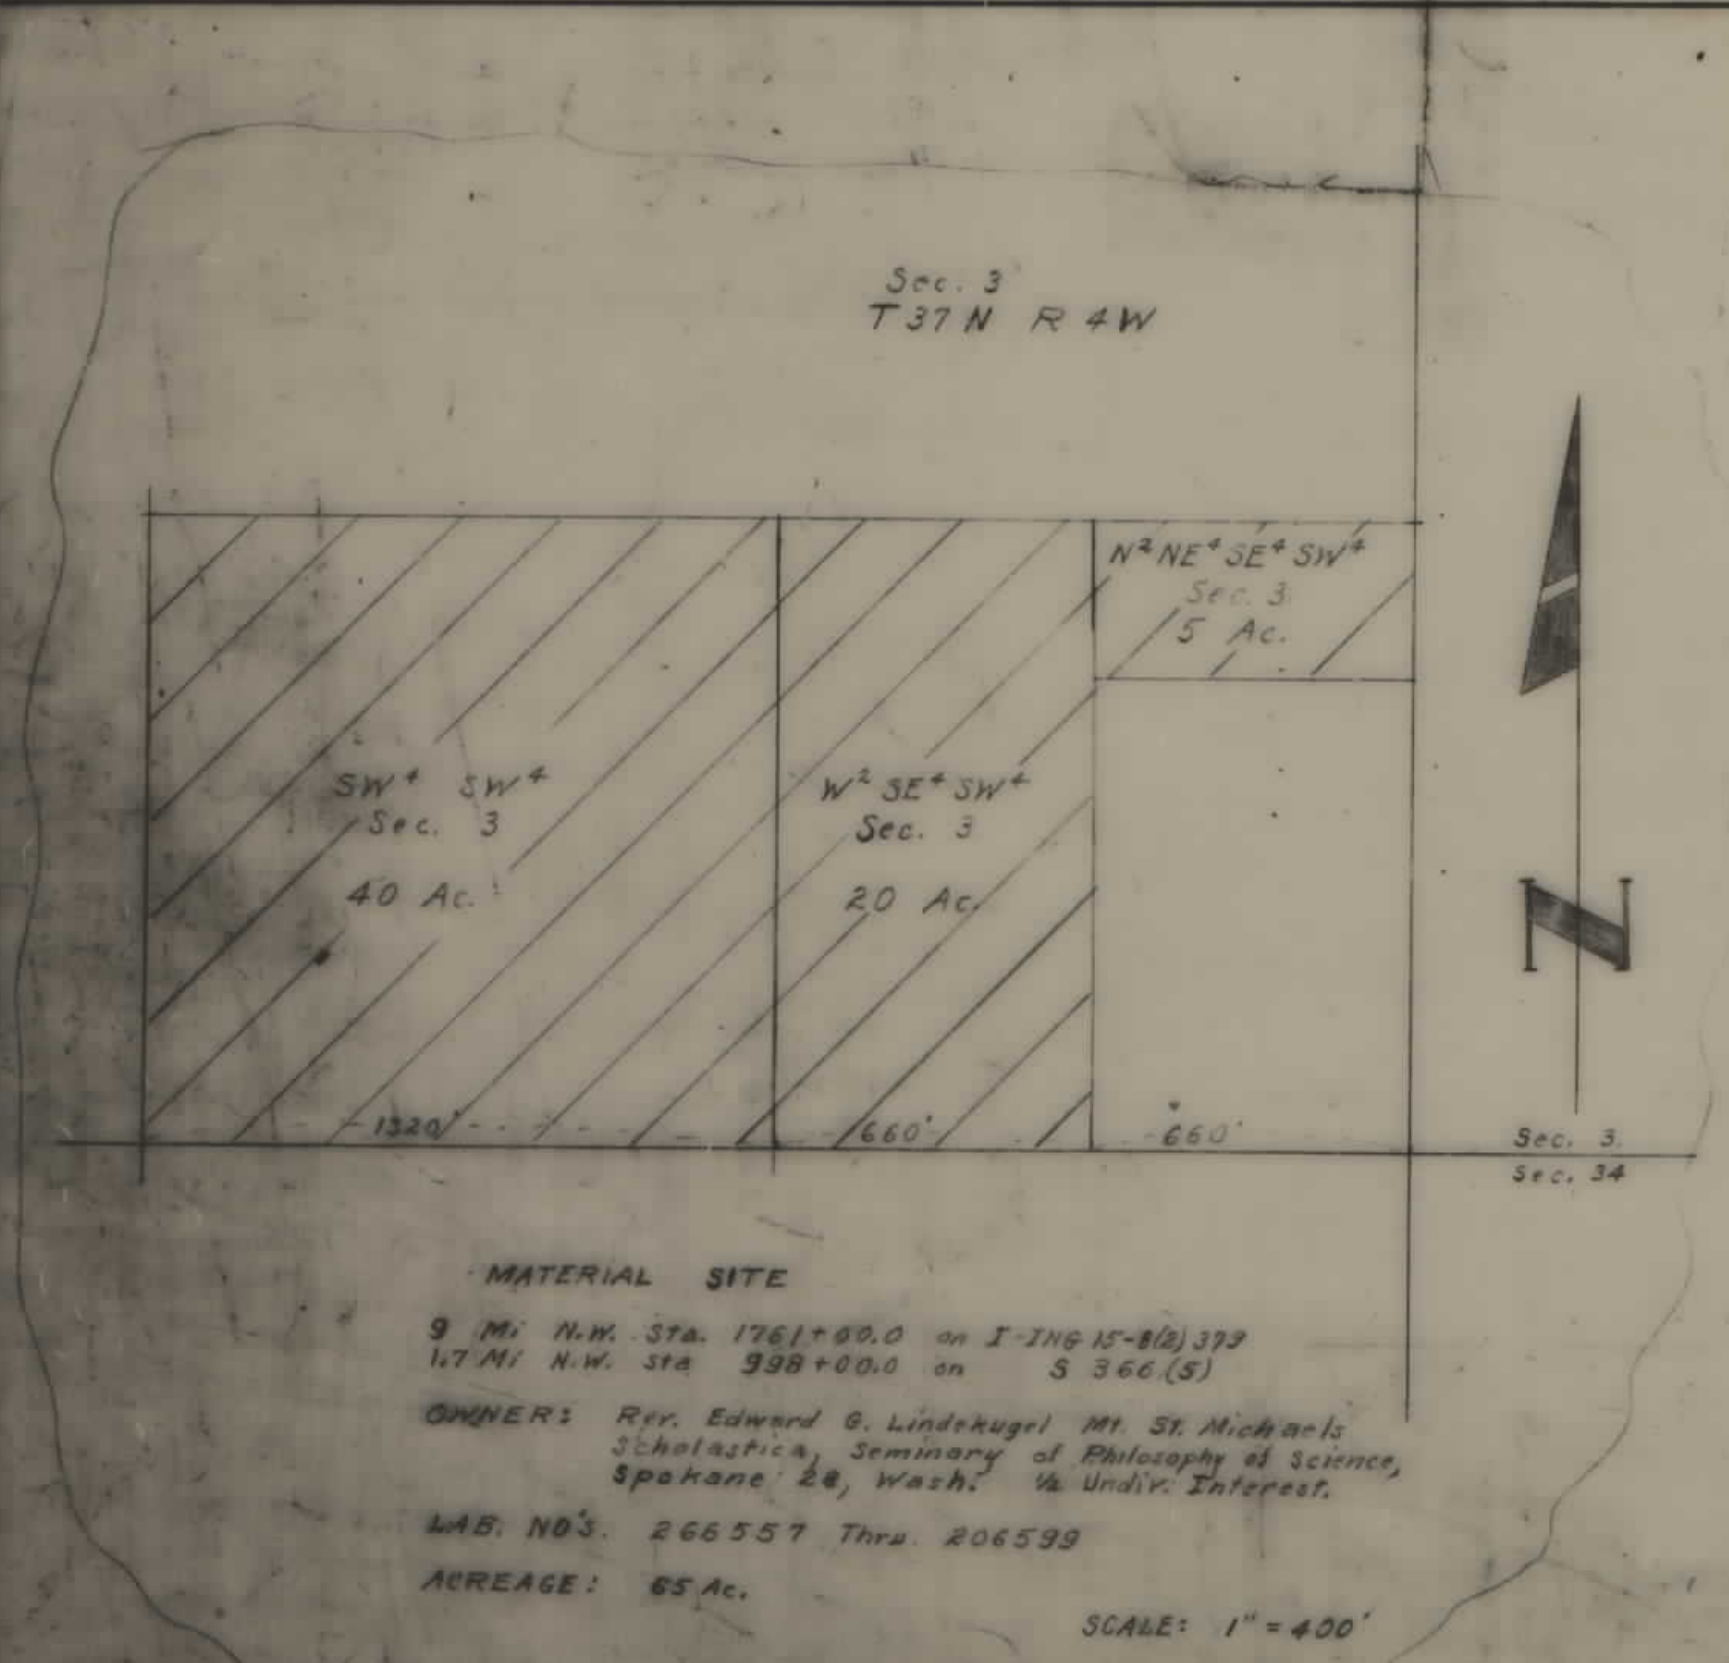

FED. ROAD DIST. NO.	STATE	FED. AID PROJ. NO.	FISCAL YEAR	SHEET NO.	TOTAL SHEETS
1	MONT.	I-ING 15-8(2)379	8158-02	11	11

I-ING 15-8(2)379
Material Sides for Fwy. I-ING 15-8(2)379
RE. R/W-I-ING 15-8(2)379

Owner,
Albert Gooddertz
Kevin Meht.
Lab. Nos.
173368-9-10-12-3-4-5-6
173377-8-9-10
173381-2-3-4-5
173398 Thru 173528

STATE OF MONTANA
STATE HIGHWAY COMMISSION
FLAT SHOWING LAND
REQUIRED FOR RIGHT OF WAY
TOOLE COUNTY
SCALE 1"=200' MAP COMPLETED
DESCRIPTIONS WRITTEN BY
DESCRIPTIONS CHECKED BY
APPROVED BY
APPROVED BY

I-ING 15-8(2)379 SHT 10 & 11 OF 11

FED. ROAD DIST. NO.	STATE	FED AID PROJECT NUMBERS		STATE NO.	SHEET NO.	TOTAL SHEETS
		CONST. NO.	R/W NO.			
8	MONT.	I-ING-15-8(2)379		8158-02	11	11

