


PLANS
NOT
TO
SCALE

FED. ROAD DIST. NO.	STATE	FED. AID PROJ. NO.	R/W No.	SHEET NO.	TOTAL SHEETS
8	MONT.	5-147(1)	3147-01	1	3

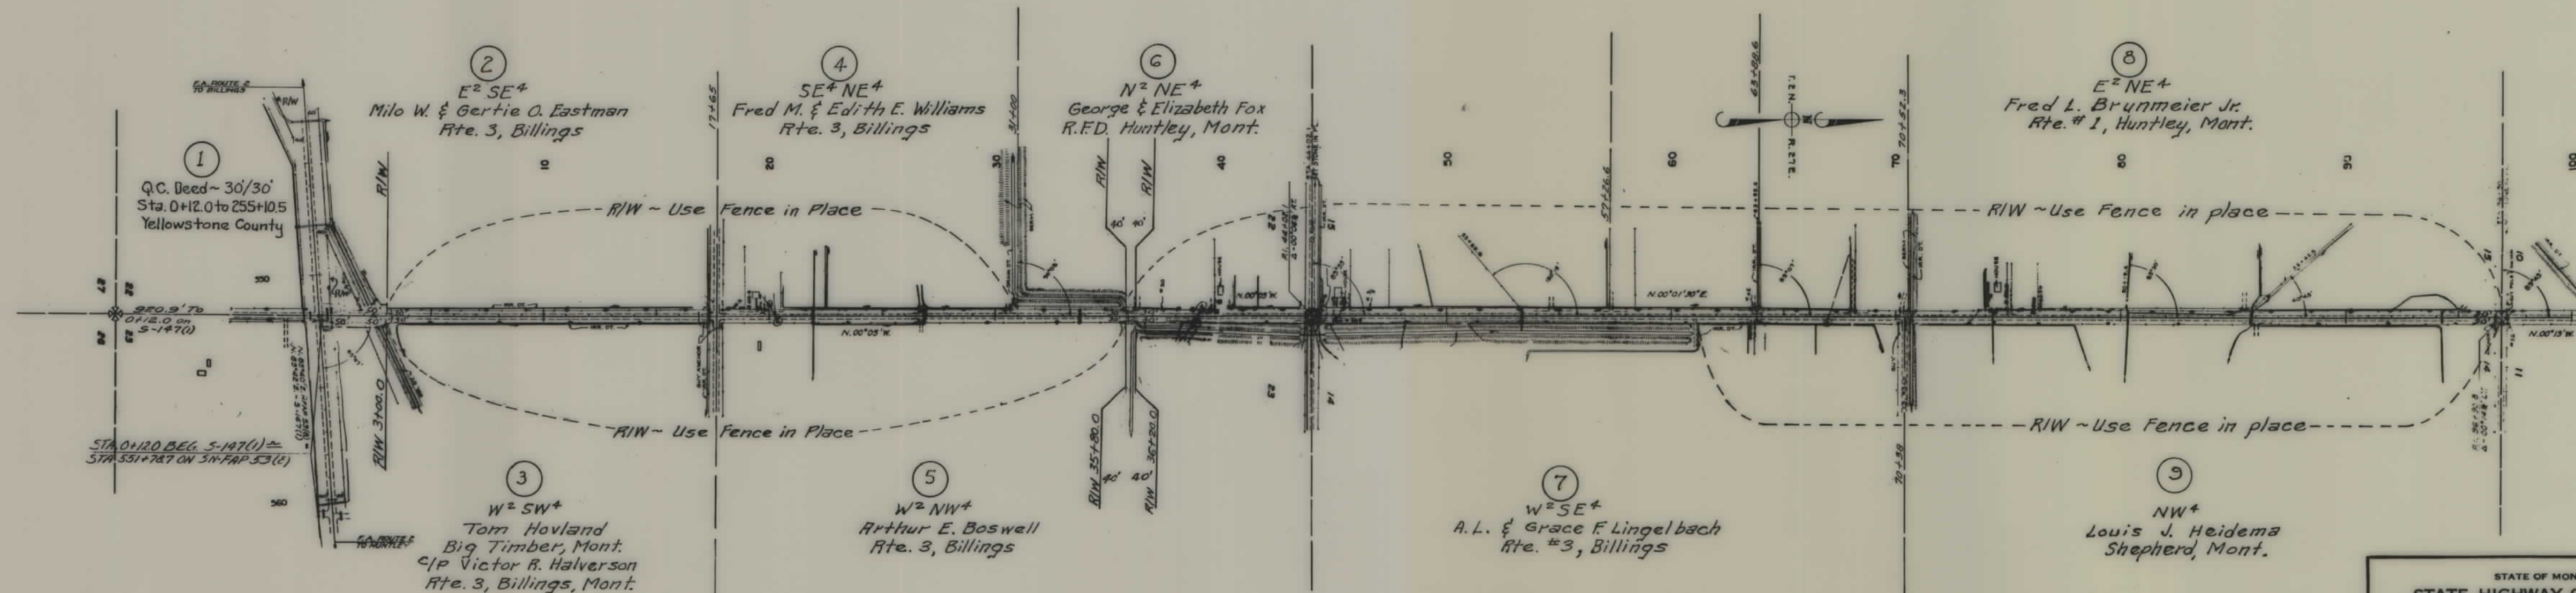

STATE OF MONTANA
STATE HIGHWAY COMMISSION
PLAT SHOWING LAND
REQUIRED FOR RIGHT OF WAY
Yellowstone COUNTY


SCALE 1" = 400' MAP COMPLETED 5-26-53

DESCRIPTIONS WRITTEN BY J.R. DATE 5-26-53

DESCRIPTIONS CHECKED BY D.J.N. DATE 5-28-53

APPROVED BY _____ R/W ENGINEER

FED. ROAD DIST. NO.	STATE	FED. AID PROJ. NO.	R/W NO.	SHEET NO.	TOTAL SHEETS
8	MONT.	5-147(1)	3147-01	3	3

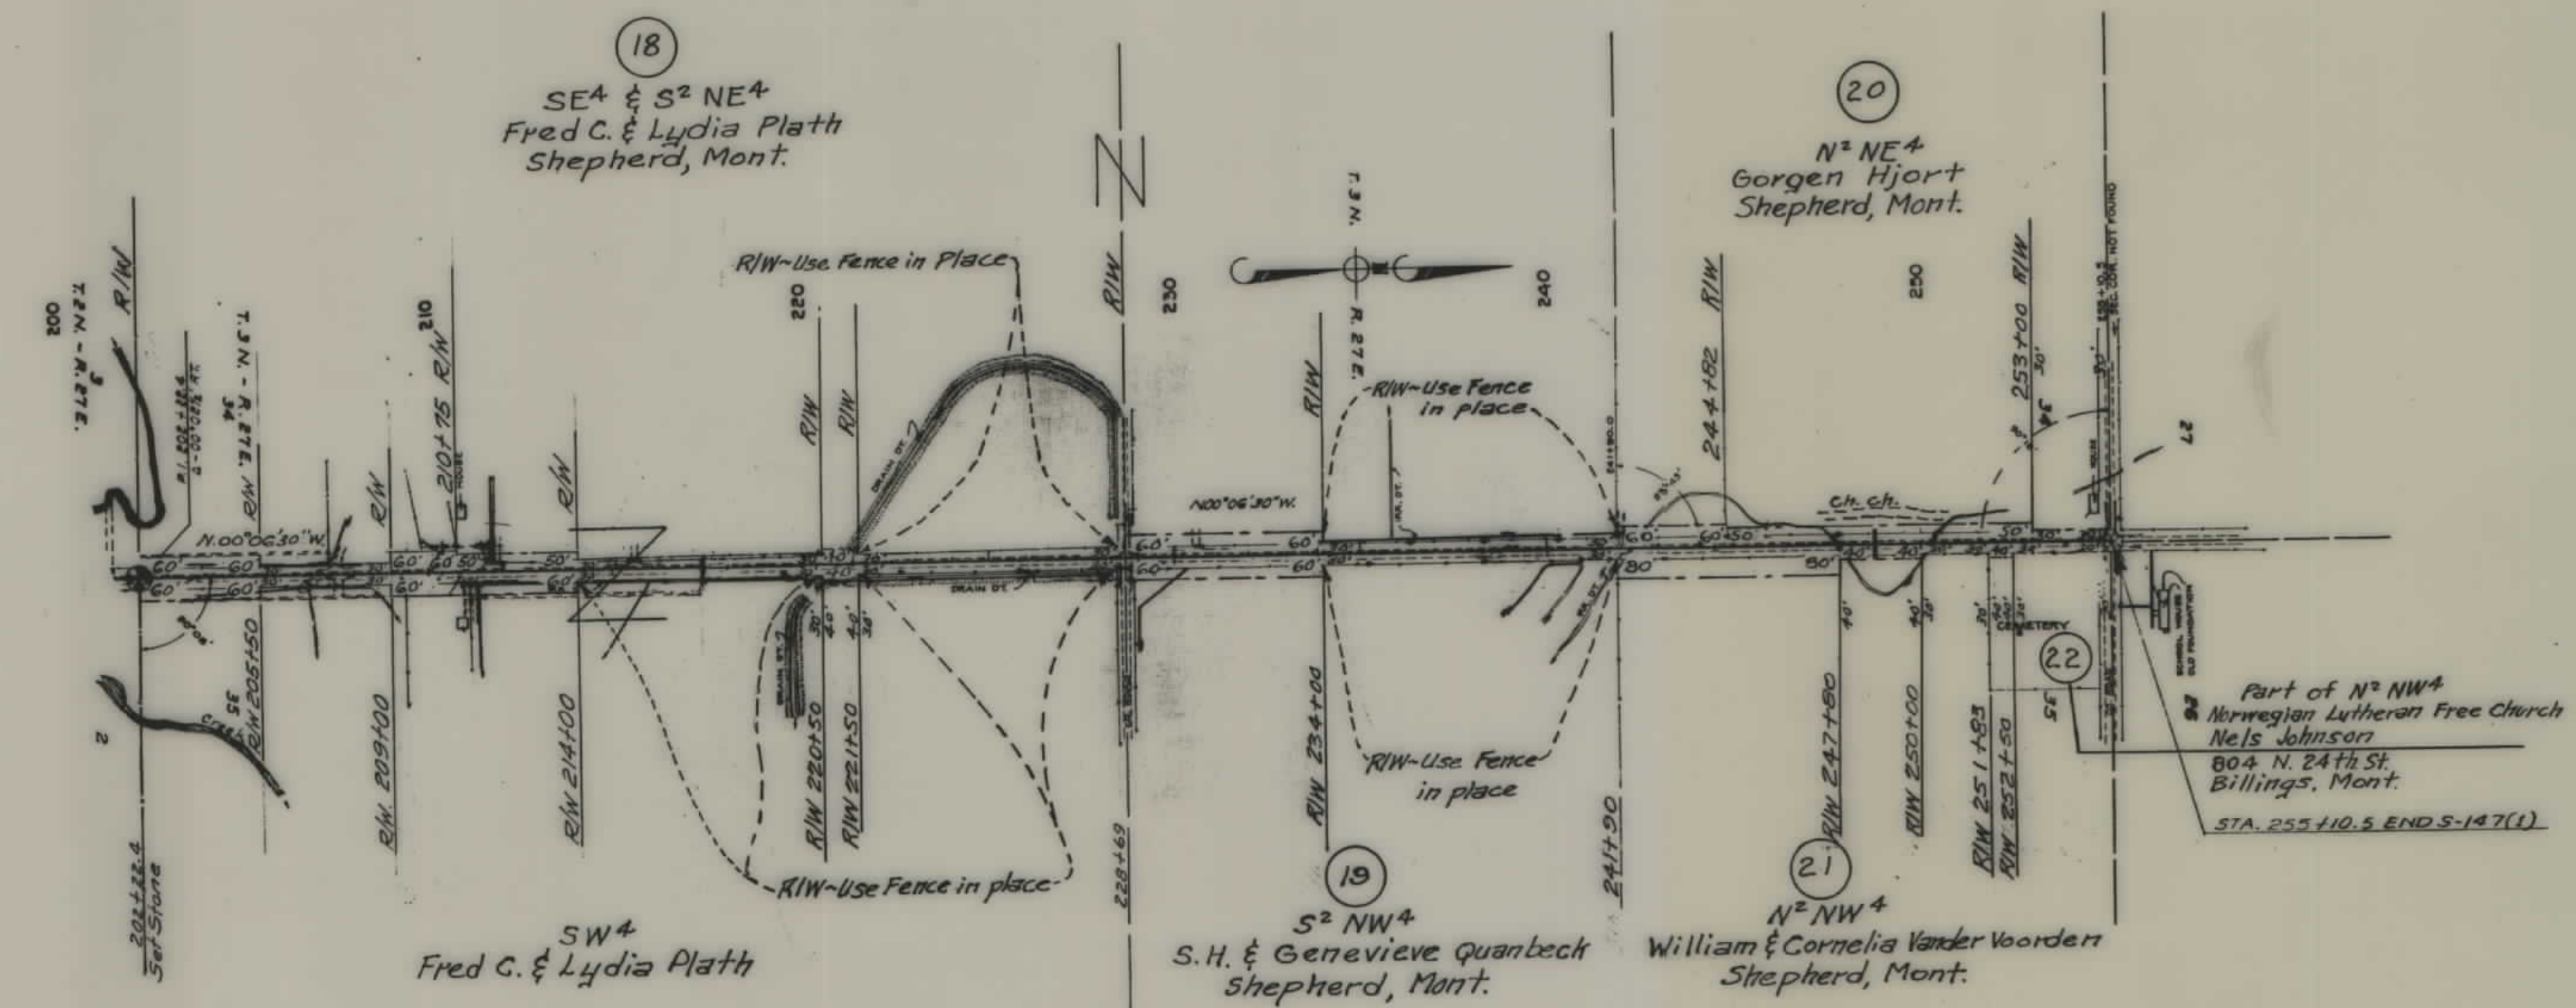

STATE OF MONTANA
STATE HIGHWAY COMMISSION
 PLAT SHOWING LAND
 REQUIRED FOR RIGHT OF WAY
 Yellowstone COUNTY

SCALE 1"= 400' MAP COMPLETED 5-27-53
 DESCRIPTIONS WRITTEN BY J.R. DATE 5-27-53
 DESCRIPTIONS CHECKED BY D.J.N. DATE 5-28-53

APPROVED BY _____ R/W ENGINEER