


PLANS
NOT
TO
SCALE

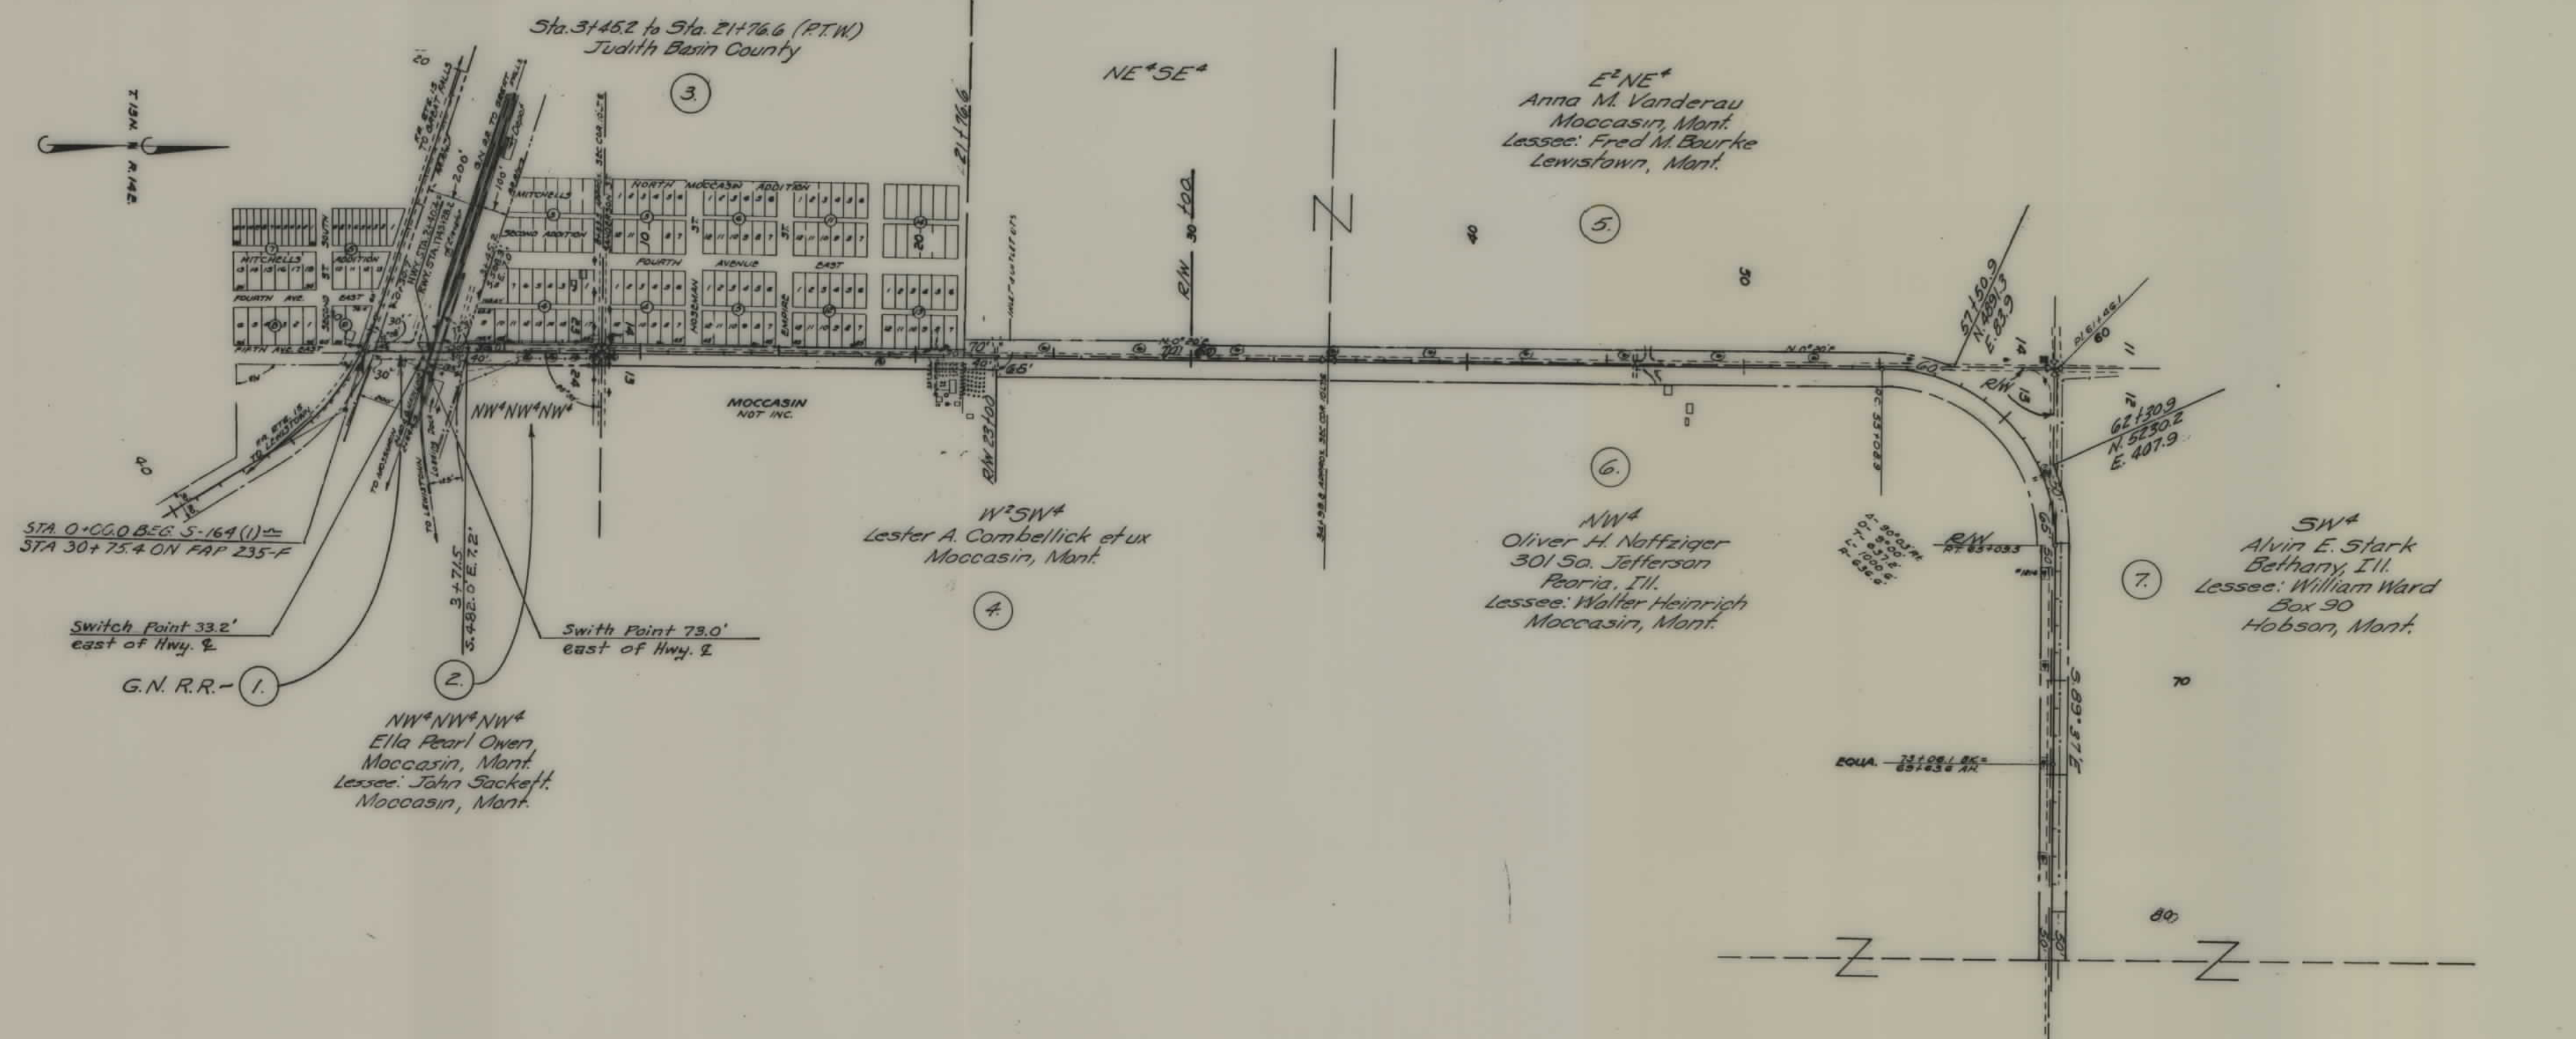


FED. ROAD DIST. NO.	STATE	FED. AID PROJ. NO.	R/W NO.	SHEET NO.	TOTAL SHEETS
8	MONT.	5167 (1)	3164 (1)	1	6

Construction Contract Awarded July 30, 1954


STATE OF MONTANA
STATE HIGHWAY COMMISSION
LAND REQUIRED FOR RIGHT OF WAY
JUDITH BASIN COUNTY
SCALE 1"= 400' MAP COMPLETED 6-30-54

FED. ROAD DIST. NO.	STATE	FED. AID PROJ. NO.	R/W NO.	SHEET NO.	TOTAL SHEETS
8	MONT.	S164 (1)	3/64(01)	2	3

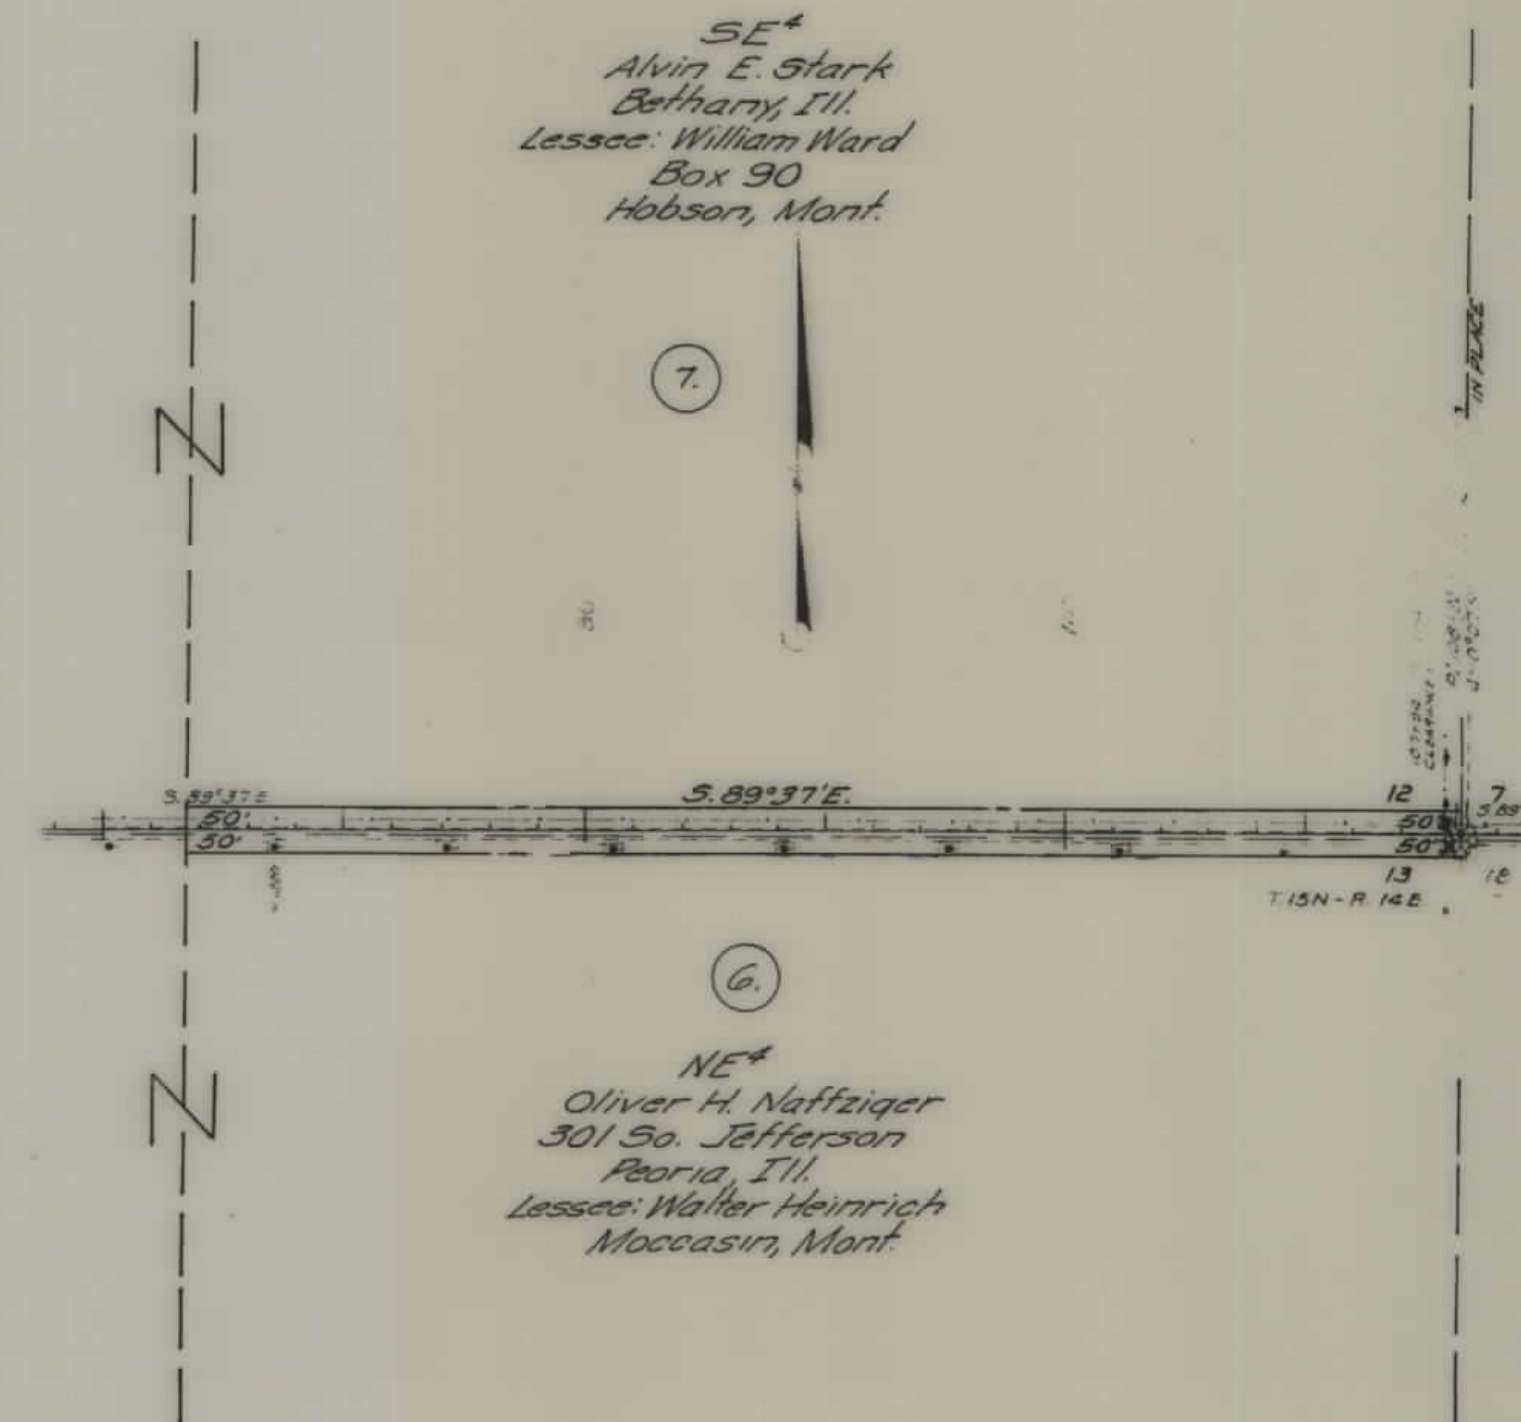

STATE OF MONTANA
STATE HIGHWAY COMMISSION
LAND REQUIRED FOR RIGHT OF WAY
JUDITH BASIN COUNTY
SCALE 1"= 400' MAP COMPLETED 6-30-54

FED. ROAD DIST. NO.	STATE	FED. AID PROJ. NO.	R/W NO.	SHEET NO.	TOTAL SHEETS
8	MONT.	S164(1)	3164(0)	6	6

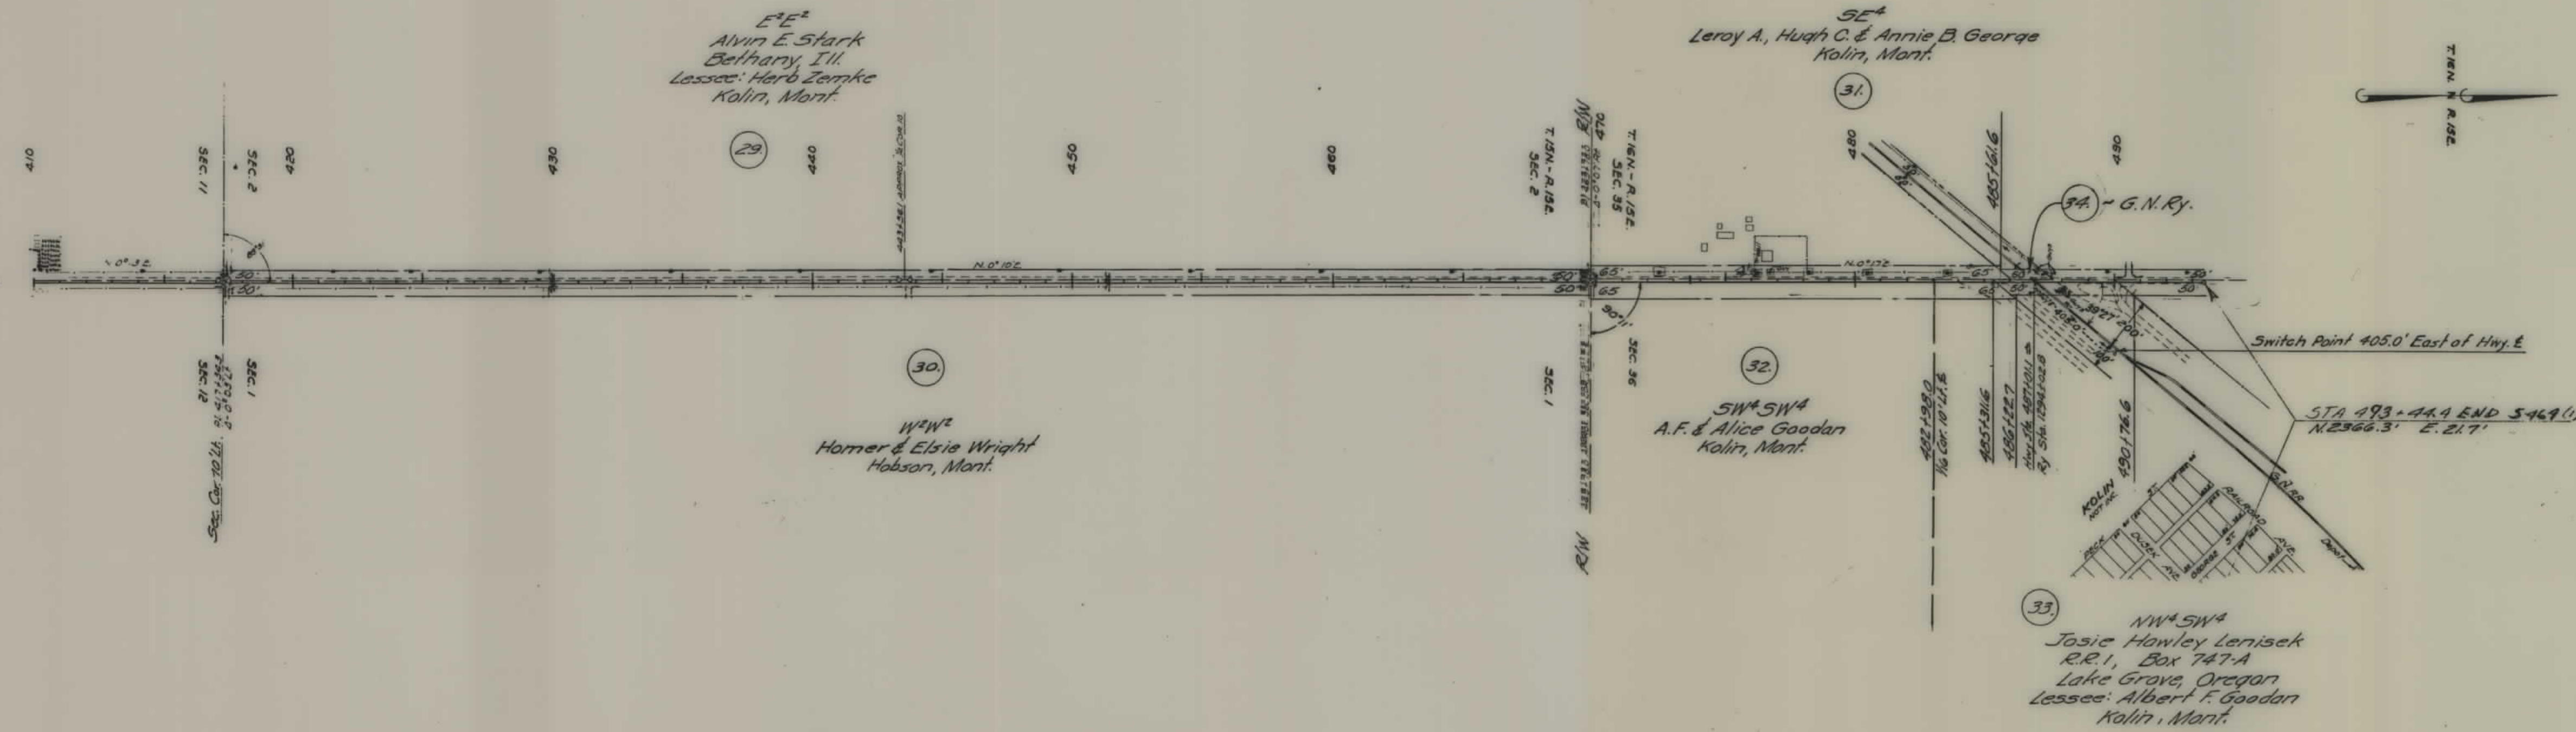

STATE OF MONTANA
 STATE HIGHWAY COMMISSION
 LAND REQUIRED FOR RIGHT OF WAY
 JUDITH BASIN COUNTY
 SCALE 1" = 400' MAP COMPLETED 7-1-54