


PLANS

NOT

TO

SCALE

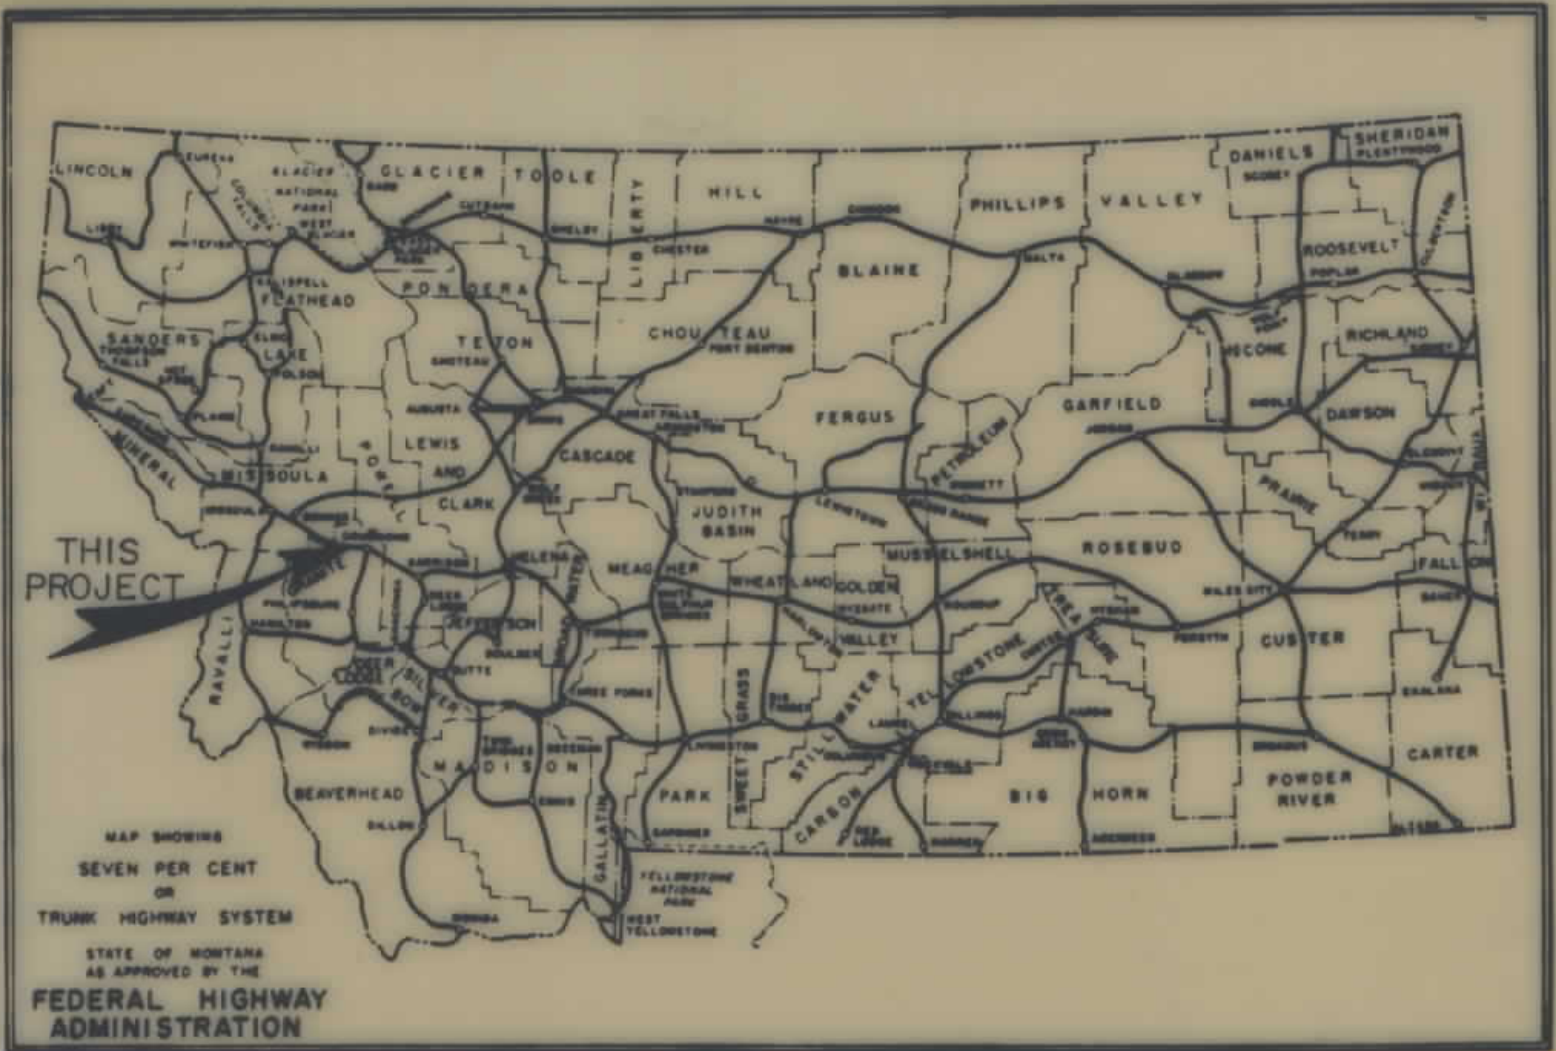

MONTANA DEPARTMENT OF HIGHWAYS
FEDERAL AID PROJECT RF-1184(20)

UNIT 90 R/W

CLARK FORK RIVER RIP-RAP
BEARMOUTH-EAST
GRANITE COUNTY

LENGTH 0.00 MILES

SCALES
HORIZONTAL: 1 Inch=100 Feet
VERTICAL: 1 Inch=100 Feet
CROSS SECTIONS--HOR. & VERT.: 1 Inch=10 Feet
REDUCED PRINTS APPROX. 1/2 ORIGINAL SCALE

DESIGN DATA	
A. D. T.	"
A. D. T.	"
D. H. V.	"
D	"
T	"
V	"

LETTING DATE —




RELATED PROJECTS	
FI-184(20)	

ASSOCIATED PROJECT AGREEMENT NUMBERS	
RW & I.C.	
P. E.	


STATE OF MONTANA DEPARTMENT OF HIGHWAYS	
APPROVED: <u>March 16, 1973</u>	
H.J. ANDERSON DIRECTOR OF HIGHWAYS BY <u>Jack R. Beckert</u> ADMINISTRATOR ENGINEERING DIVISION	
U.S. DEPARTMENT OF TRANSPORTATION FEDERAL HIGHWAY ADMINISTRATION	
APPROVED:	
DIVISION ENGINEER	DATE

Page 2 of 2 on Project No. RF-I 184(20)
 490
 not filmed due to dark background.
 If copy needed, contact photo lab.

QUANTITIES			
RANDOM RIPRAP			FENCE
Type B			Type F-3
Cu. Yds.			Rods
1245			20

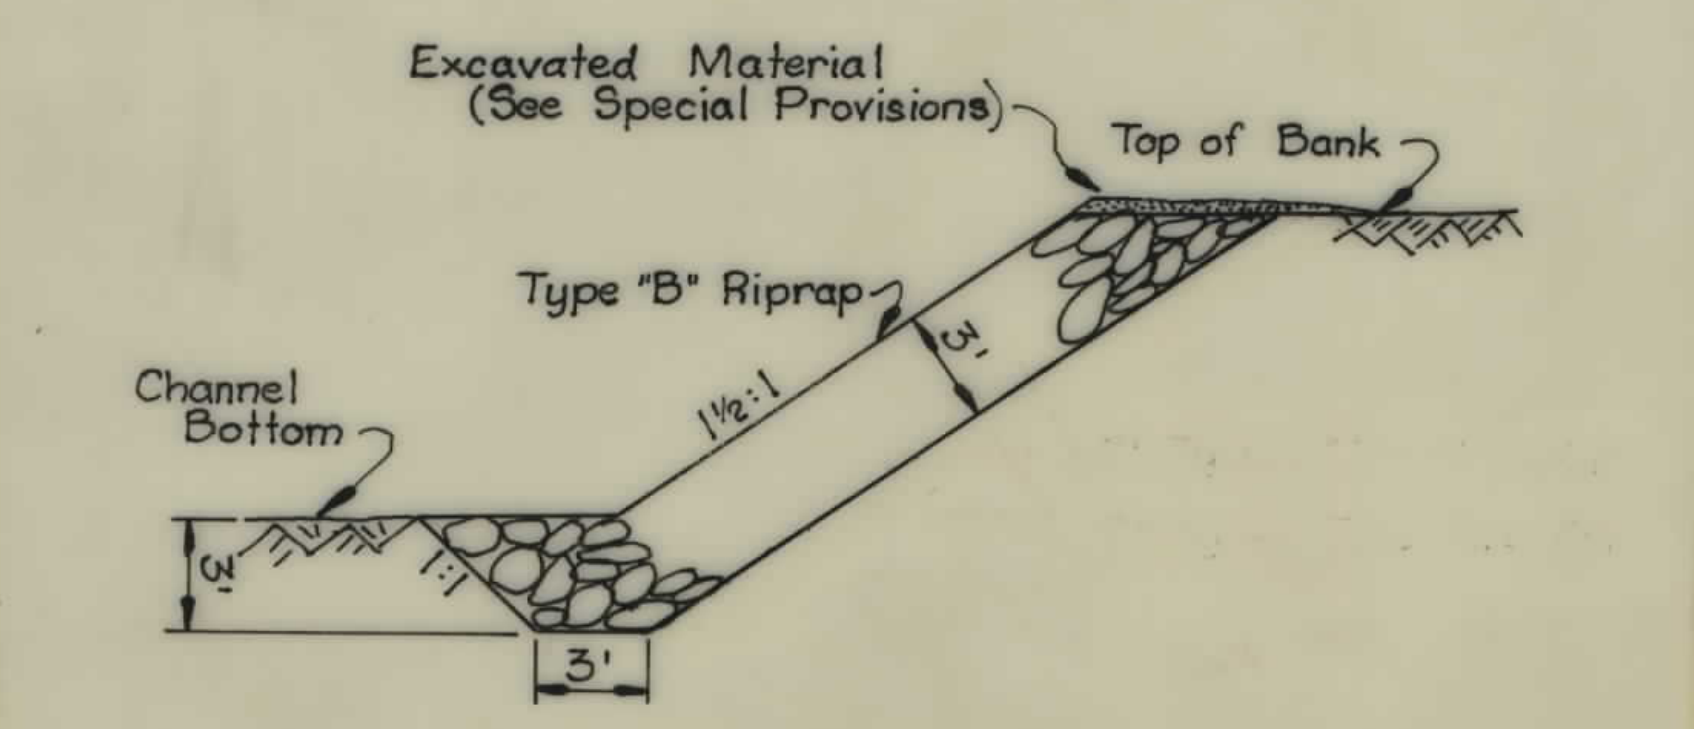

TYPICAL SECTION
Type "B" Riprap

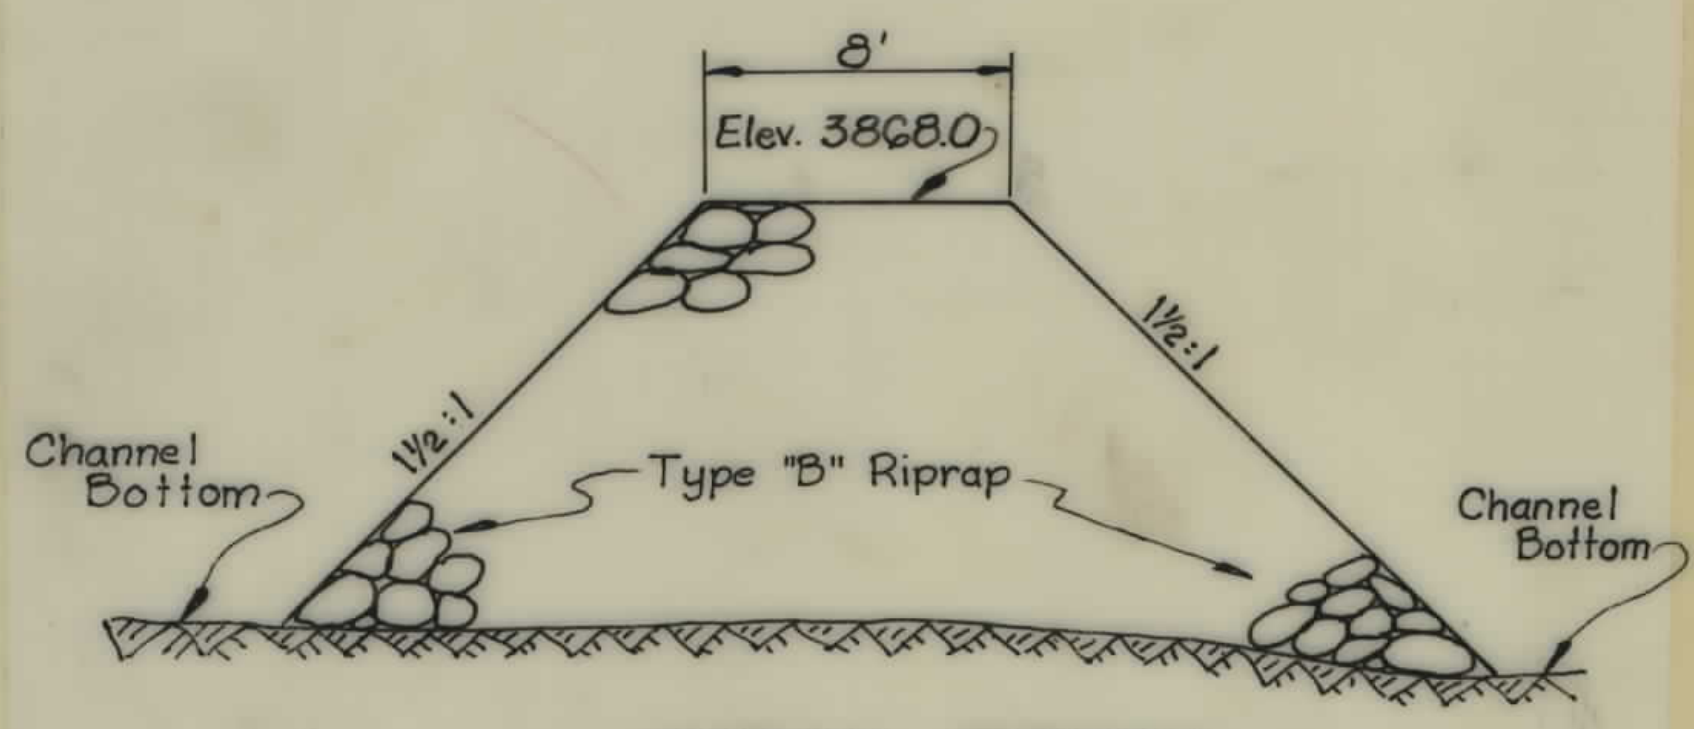

TYPICAL SECTION
Rock Jetty



FED. ROAD DIST. NO.	STATE OF	FED. AID PROJECT NUMBERS		STATE NO.	SHEET NO.	TOTAL SHEETS
		CONST. NO.	R/W NO.			
8	MONTANA		RF-I-184(20)U90	2184-20-U90	2	2

OWNERSHIPS				
PARCEL	NAME	ADDRESS	TOTAL AREA	PERMIT AREA
1	BURLINGTON NORTHERN INC. (N.P.) *			2.3 AC.
2	ELVIN M. & LUCY HOWE BAKER	DRUMMOND, MONTANA		1.7 AC.

* INCLUDES INTEREST OF E.M. BAKER
 State Approval 2-19-73

SEE FORE R-1-BEFORE-TAIL TO HALL SPRINGS