


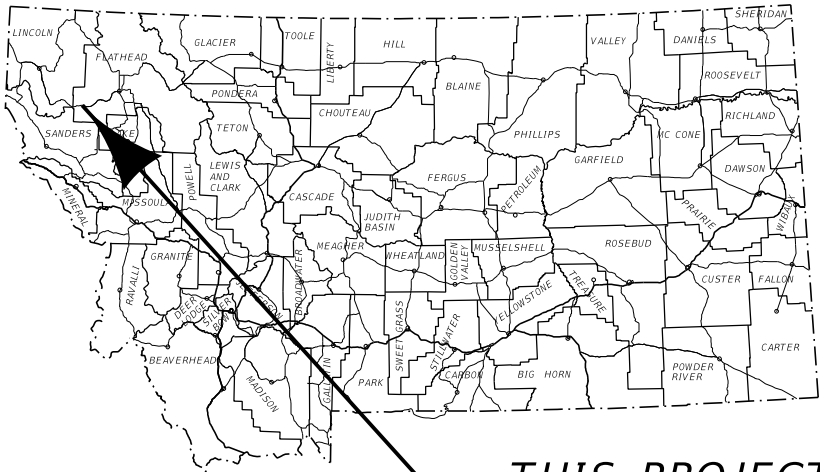

THIS PROJECT

# MONTANA DEPARTMENT OF TRANSPORTATION

## RIGHT OF WAY PLAN

### FEDERAL AID PROJECT NH 1-2(248)93

### US-2 CULVERTS - SW OF MARION

### FLATHEAD COUNTY

LENGTH 0.1 MILES

| STATE       | RIGHT OF WAY | SHEET         | TOTAL  |
|-------------|--------------|---------------|--------|
|             |              | NO.           | SHEETS |
| MONTANA     |              | 1             | 4      |
| R/W ID.     |              | NH 1-2(248)93 |        |
| PROJECT NO. |              | 10072-248-000 |        |

US-2 CULVERTS - SW OF MARION


#### PLAN LEGEND

- PROPOSED RIGHT OF WAY LINE
- EXISTING RIGHT OF WAY LINE
- RAILROAD RIGHT OF WAY LINE
- RIGHT OF WAY BASELINE
- STK'D CENTERLINE
- SECTION LINE
- OWNERSHIP BOUNDARY
- FULL ACCESS CONTROL
- LIMITED ACCESS CONTROL
- EXISTING FULL ACCESS CONTROL
- EXISTING LIMITED ACCESS CONTROL
- PRESENT TRAVELED WAY (P.T.W.)
- FENCE LINE
- EXISTING GUARDRAIL
- PROPOSED GUARDRAIL
- GATE IN FENCE
- CATTLE GUARD: EXIST. - PROPOSED
- SECTION CORNER
- 1/4 SECTION CORNER
- CLOSING CORNER
- MEANDER CORNER
- CENTER OF SECTION
- 1/16 SECTION CORNER FOUND
- RIGHT OF WAY MONUMENT
- PROPERTY CORNER PIN
- POWER POLE IN PLACE
- TELEPHONE POLE IN PLACE
- TELEGRAPH POLE IN PLACE
- LIGHT POLE
- PROPOSED CULVERT
- EXISTING CULVERT
- OUTLET DITCH
- INLET DITCH
- EXISTING DITCH
- CHANNEL CHANGES
- DITCH BLOCK
- RIPRAP
- BRIDGES
- RAILROADS
- PARCEL NUMBERS
- APPROACH: EXIST. - PROPOSED

| ASSOCIATED PROJECTS |
|---------------------|
| NH 1-2(242)93 PE    |

| RELATED PROJECTS |
|------------------|
| FAP 58-G         |

STA. 395+42.95  
ON FAP 58 G (ENG.) =  
STA. 11+50.00 BEGIN  
NH 1-2(243)93 (ENG.)

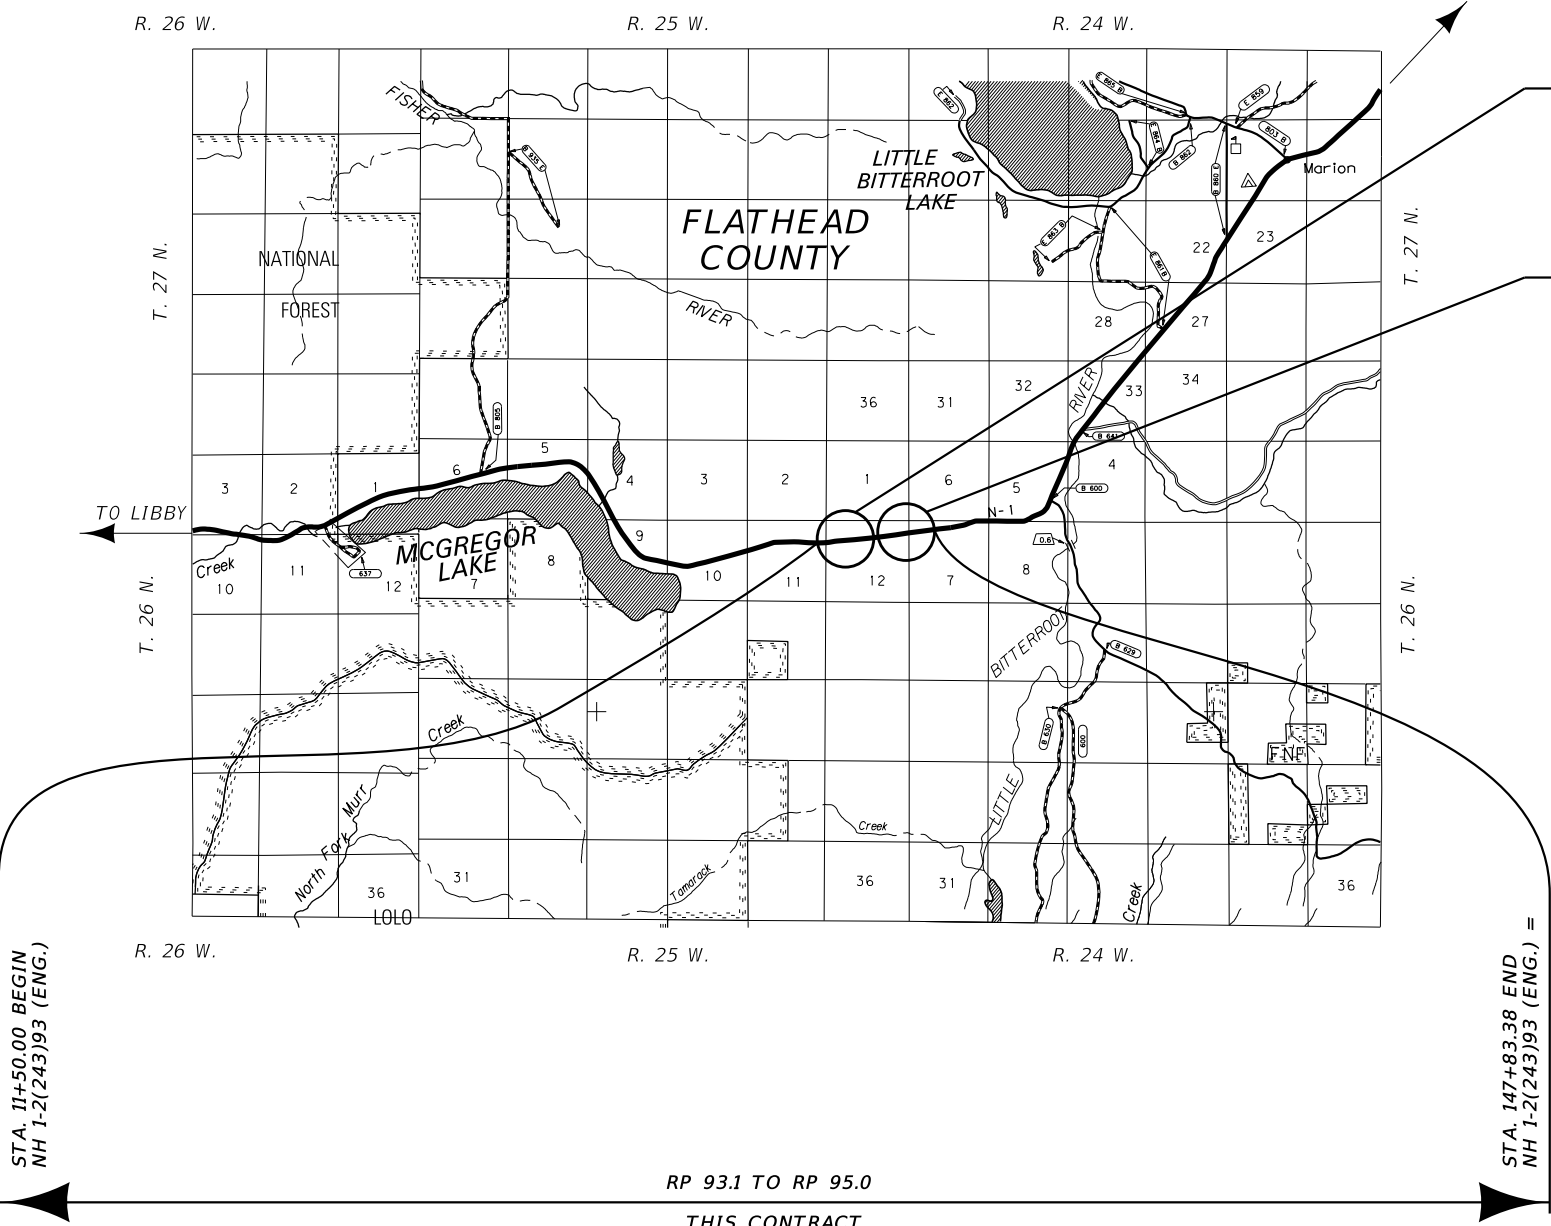

THIS CONTRACT:  
CULVERT 1 - RP 93+0.148, STA. 14+72.05  
CULVERT 2 - RP 93+0.303, STA. 22+83.84  
CULVERT 3 - RP 93+0.309, STA. 23+07.52  
CULVERT 4 - RP 93+0.593, STA. 423+14.0  
(X: 685,947.369, Y: 1,422,084.815)

THIS CONTRACT:  
CULVERT 5 - RP 94+0.446, STA. 121+02.09  
CULVERT 6 - RP 94+0.634, STA. 130+19.97  
CULVERT 7 - RP 94+0.823, STA. 140+52.67  
CULVERT 8 - RP 94+0.953, STA. 147+21.60

STA. 147+83.38 END  
NH 1-2(243)93 (ENG.) =  
STA. 490+28.78  
ON FAP 58 G (ENG.)

RP 93.1 TO RP 95.0  
THIS CONTRACT

#### GRID STATE PLANE COORDINATES

THIS IS A STATE PLANE COORDINATE PROJECT. ALL DIMENSIONS, DISTANCES AND AREAS ON THIS PROJECT ARE GRID, EXCEPT FOR THE EXISTING R/W WIDTH DIMENSION, WHICH IS RECORD. THE COMBINATION SCALE FACTOR IS 0.99936740


| CONSTRUCTION LIMITS          | MAP REVISED |
|------------------------------|-------------|
| CUT SECTION                  |             |
| TOE OF FILL                  |             |
| FHWA/MDT APPROVAL<br>9/14/21 |             |



| OWNERSHIP |              |                                       |            |                         |                |          |                  |               |           |
|-----------|--------------|---------------------------------------|------------|-------------------------|----------------|----------|------------------|---------------|-----------|
| PARCEL    | NAME         | ADDRESS                               | TOTAL AREA | GROSS R/W AREA          | EX. EASE. AREA | NET AREA | CONST. PMT. AREA | EASEMENT AREA | SHEET NO. |
| 7         | JOHN R SLACK | PO BOX 10212 KALISPELL, MT 59904-3212 |            | OWNER NOTIFICATION ONLY |                |          |                  |               | 3         |
|           |              |                                       |            |                         |                |          |                  |               |           |
| STATE       | RIGHT OF WAY | SHEET         | TOTAL  |
|-------------|--------------|---------------|--------|
| MONTANA     |              | NO.           | SHEETS |
|             |              | 3             | 4      |
| R/W ID.     |              | NH 1-2(248)93 |        |
| PROJECT NO. |              | 10072-248-000 |        |

US-2 CULVERTS - SW OF MARION

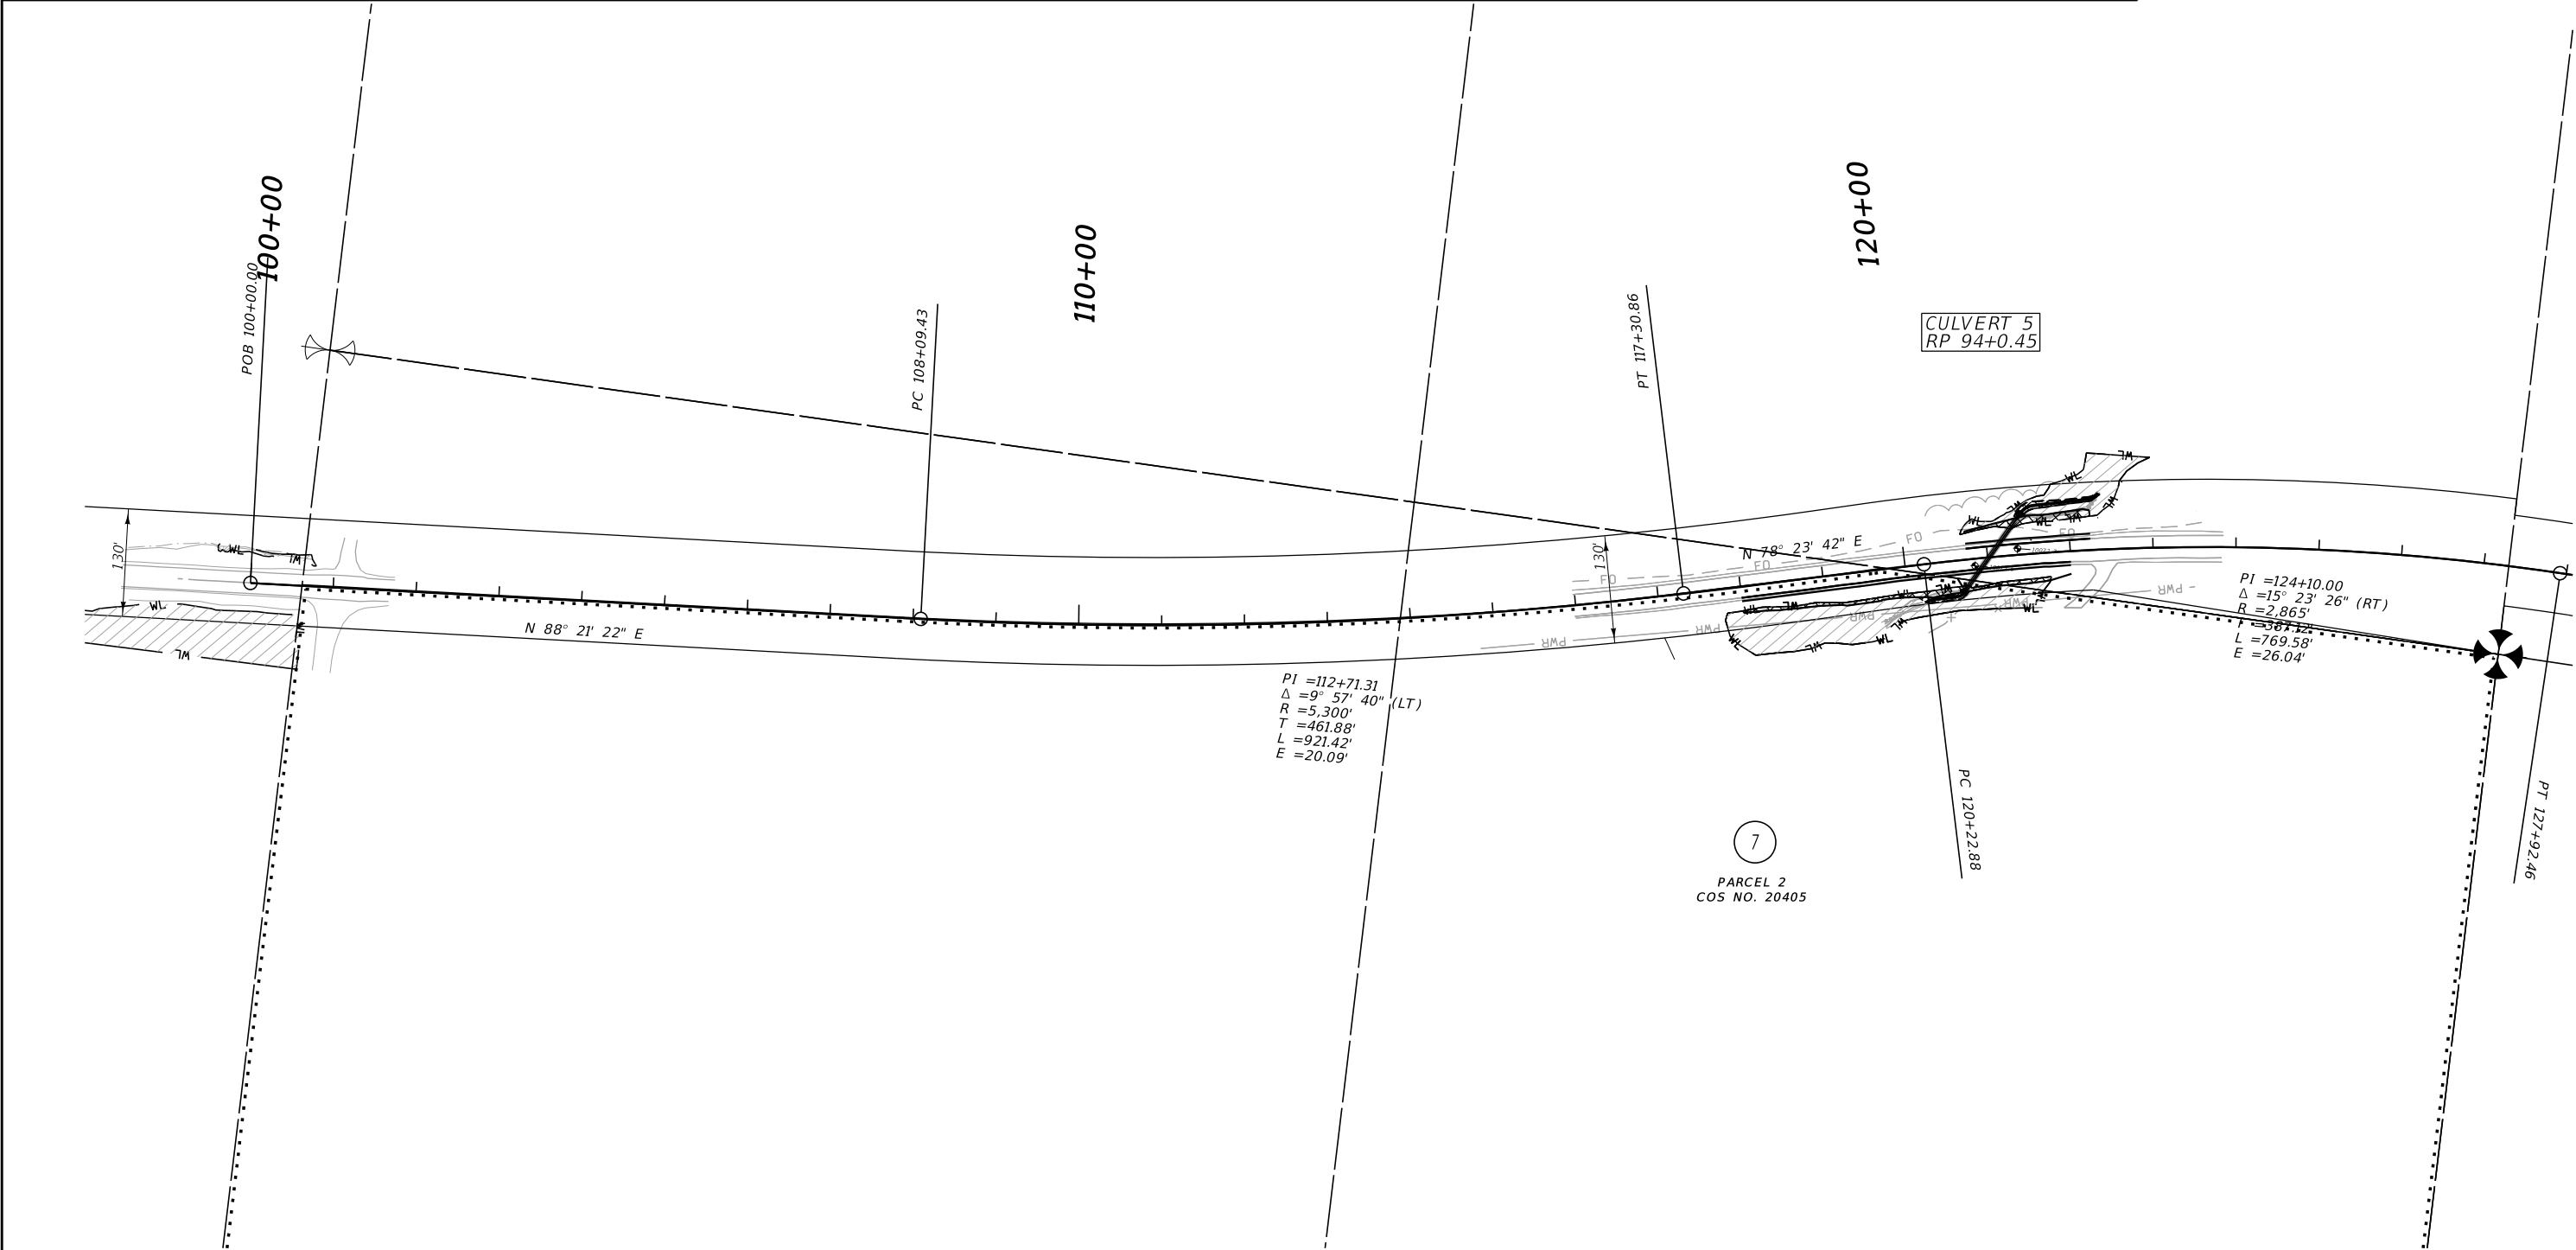

CONSTRUCTION LIMITS

CUT SECTION

TOP OF CUT

TOE OF FILL

MAP REVISED 12/15/21

FHWA/MDT APPROVAL 9/14/21

3

2

1

MDT

MONTANA DEPARTMENT OF TRANSPORTATION

C:\DGN\10072000\ropln001.dgn

12/15/2021

7:57:34 AM CPS - U5763

MONTANA DEPARTMENT OF TRANSPORTATION

RIGHT OF WAY PLAN

FLATHEAD COUNTY

SCALE 1"=100'

0

50

100


200

300

| OWNERSHIP |      |         |            |                |                |          |                  |               |           |
|-----------|------|---------|------------|----------------|----------------|----------|------------------|---------------|-----------|
| PARCEL    | NAME | ADDRESS | TOTAL AREA | GROSS R/W AREA | EX. EASE. AREA | NET AREA | CONST. PMT. AREA | EASEMENT AREA | SHEET NO. |
|           |      |         |            |                |                |          |                  |               |           |
|           |      |         |            |                |                |          |                  |               |           |
| STATE       | RIGHT OF WAY | SHEET         | TOTAL  |
|-------------|--------------|---------------|--------|
| MONTANA     |              | NO.           | SHEETS |
|             |              | 4             | 4      |
| R/W ID.     |              | NH 1-2(248)93 |        |
| PROJECT NO. |              | 10072-248-000 |        |

US-2 CULVERTS - SW OF MARION

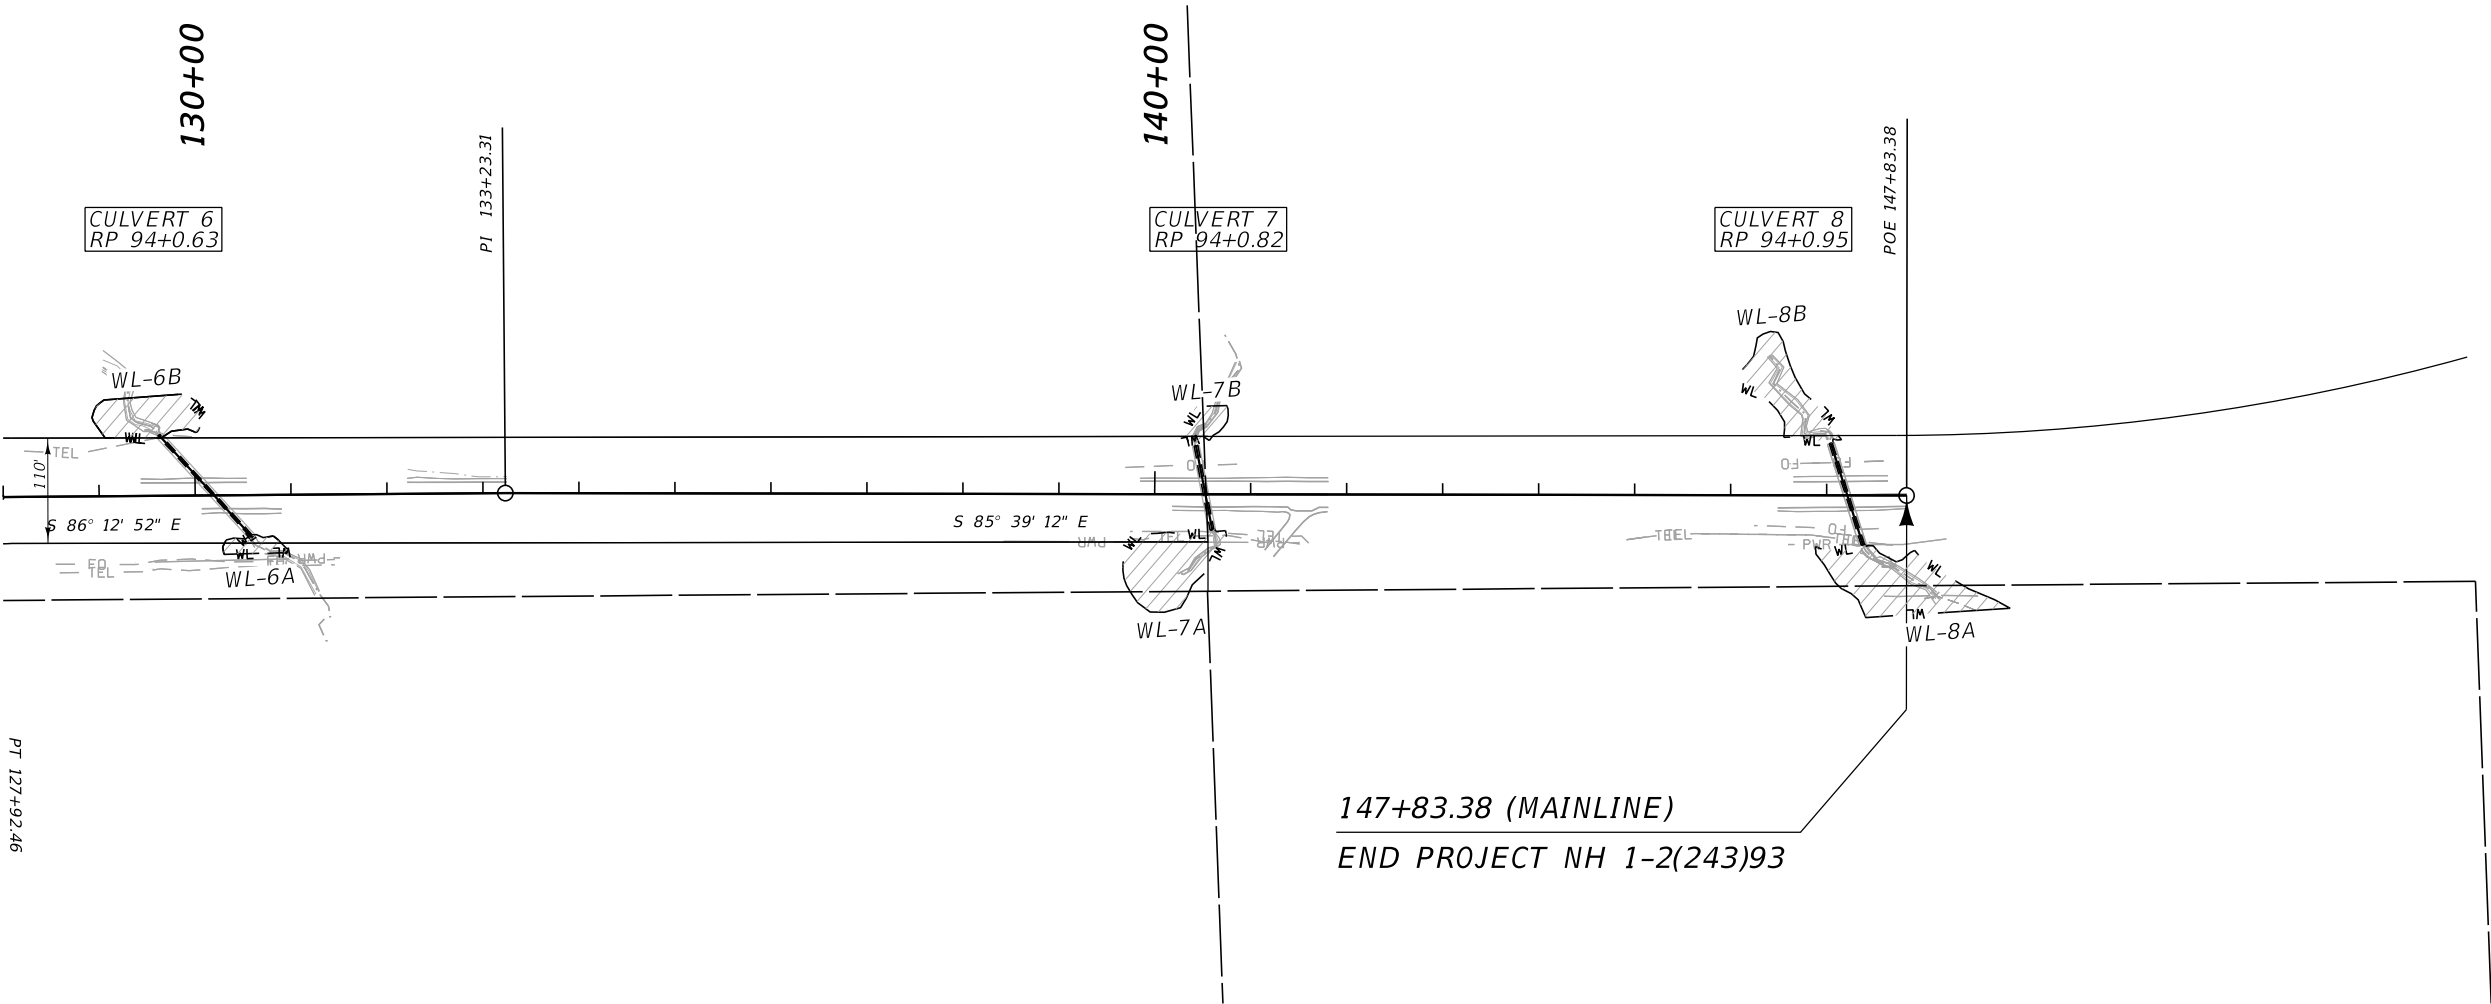

CONSTRUCTION LIMITS

MAP REVISED

CUT SECTION

TOE OF FILL

FHWA/MDT APPROVAL

9/14/21

3

2

1

MDT

MONTANA DEPARTMENT OF TRANSPORTATION

C:\DGN\10072000\ropIn001.dgn

12/15/2021

7:57:39 AM

CPS - U5763

- NOTES:
1. THE PROPOSED R/W LINE WHERE A SPIRAL CURVE TRANSITION IS USED IS A CHORD RATHER THAN A CONCENTRIC CURVE.
  2. ALL STATIONS AND OFFSETS FOR R/W BREAKS ARE IN REFERENCE TO THE R/W BASELINE.

MONTANA DEPARTMENT OF TRANSPORTATION

RIGHT OF WAY PLAN

FLATHEAD COUNTY

SCALE 1"=100'

0 50 100 200 300