


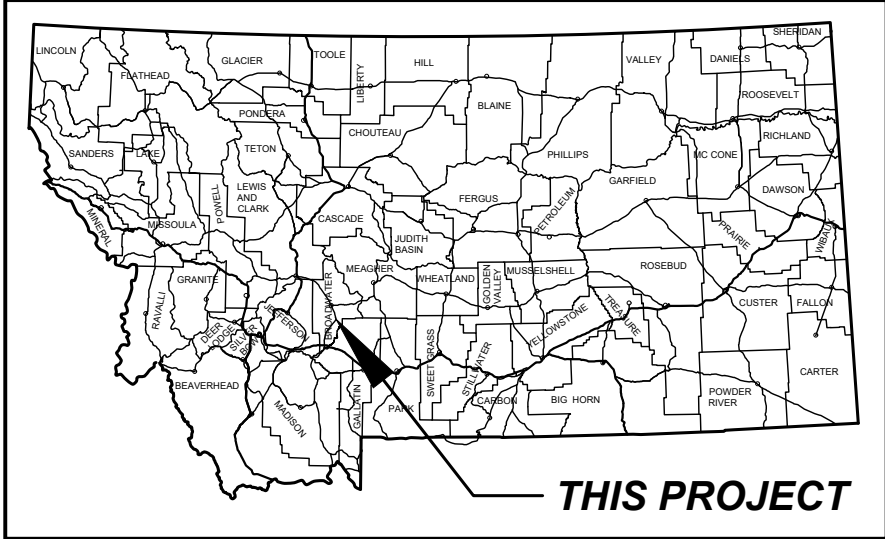

MONTANA DEPARTMENT OF TRANSPORTATION

RIGHT OF WAY PLAN
FEDERAL AID PROJECT STPB 9004(25)
BRIDGE REMOVAL - W OF TOSTON
BROADWATER COUNTY

LENGTH 0.15 MILES

PLAN LEGEND


PROPOSED RIGHT OF WAY LINE	---
EXISTING RIGHT OF WAY LINE	---
RAILROAD RIGHT OF WAY LINE	---
RIGHT OF WAY BASELINE	---
SECTION LINE	---
OWNERSHIP BOUNDARY	---
FULL ACCESS CONTROL	AG AG
LIMITED ACCESS CONTROL	---
EXISTING FULL ACCESS CONTROL	---
EXISTING LIMITED ACCESS CONTROL	---
SECTION CORNER	FOUND UNFOUND
1/4 SECTION CORNER	---
CLOSING CORNER	---
MEANDER CORNER	---
CENTER OF SECTION	---
1/8 SECTION CORNER FOUND	---
RIGHT OF WAY MONUMENT	FOUND CALCULATED
PROPERTY CORNER PIN	---
PARCEL NUMBERS	---
RAILROADS	---
EXISTING DITCH	---
CONSTRUCTION LIMITS	---
CUT SECTION	---
TOE OF FILL	---

ASSOCIATED PROJECT
AGREEMENT NUMBERS

R/W	STPB 9004(25)
I. C.	
P. E.	STPB 4(22)

RELATED PROJECTS

NH 8-4(43)78 F
NH 8-4(69)89
FAP 204B
FAP 204C
S 86(1)
F 204(6)
F 206(7)

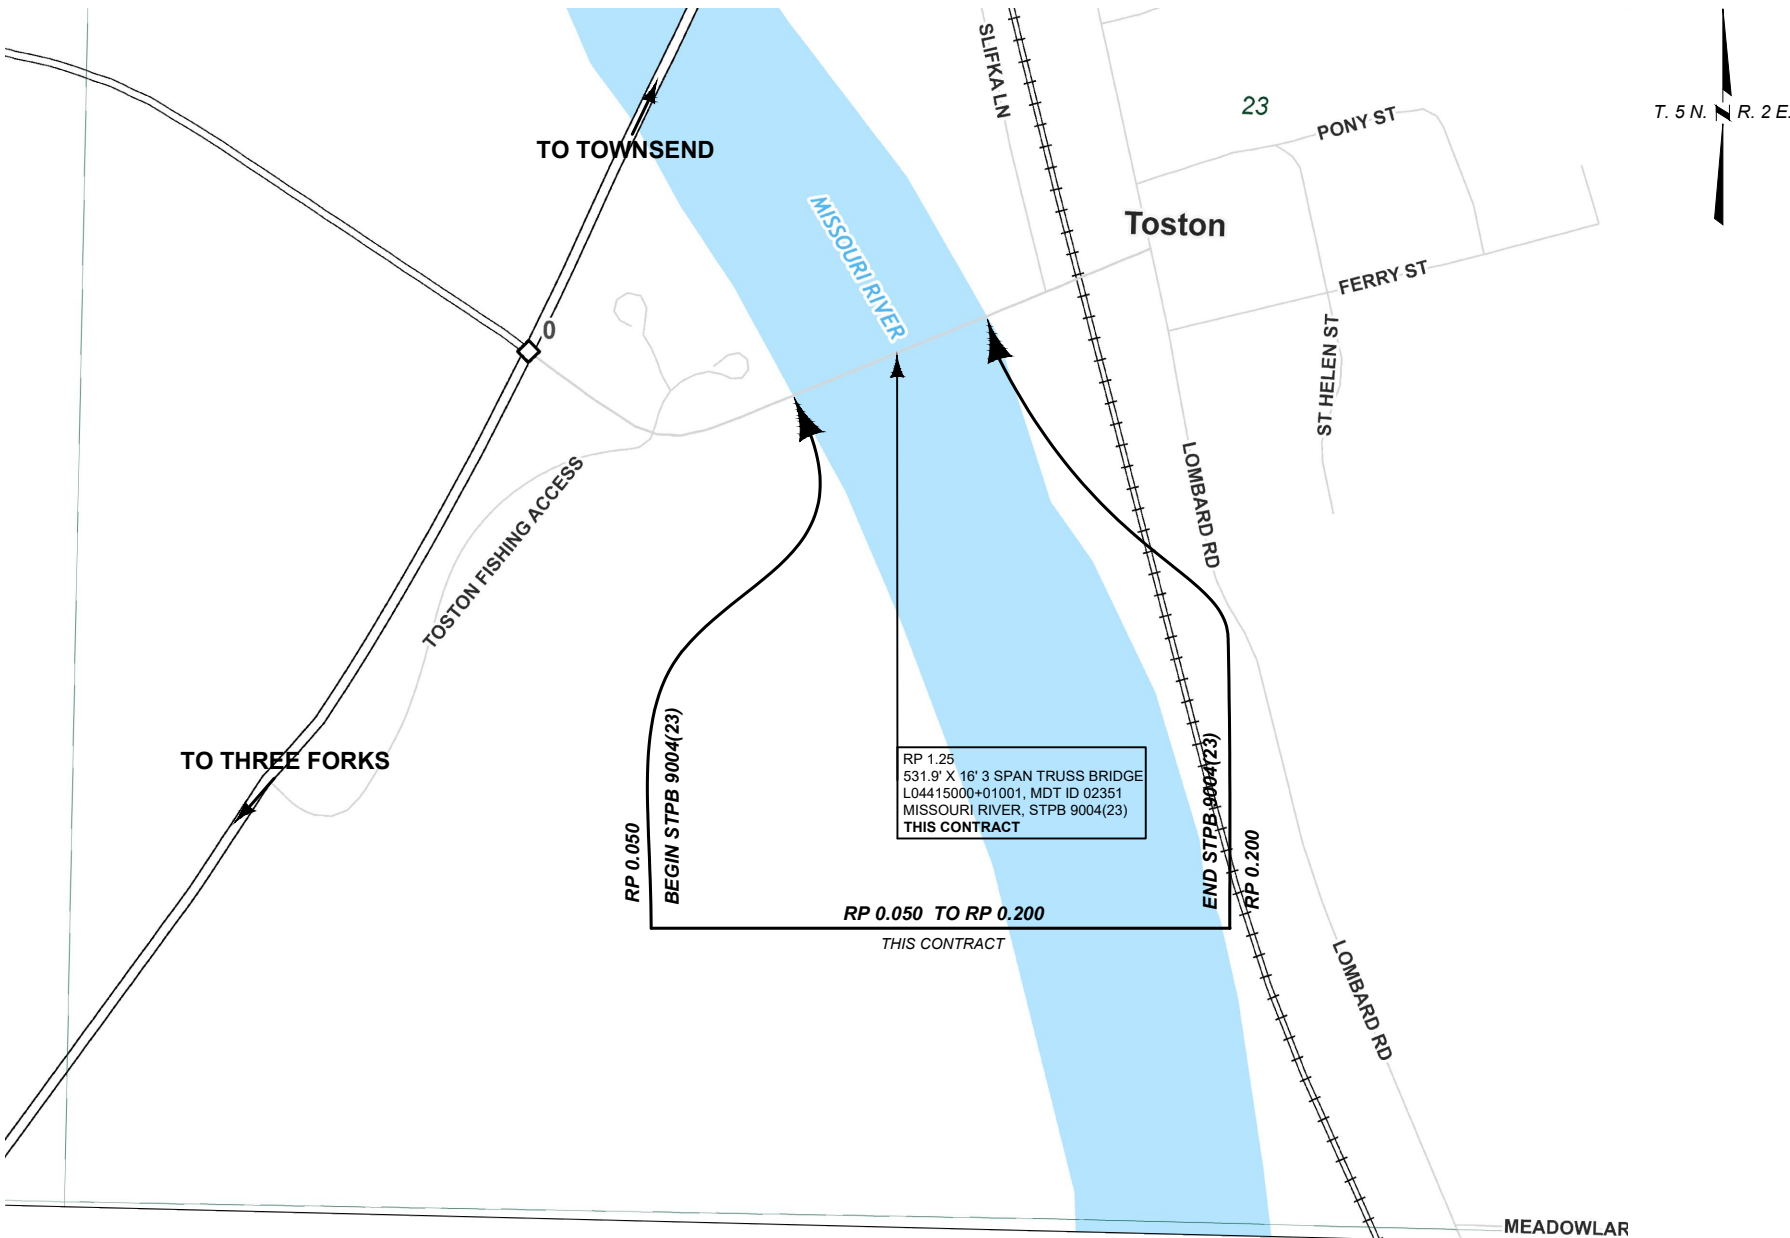

RP 1.25
531.9' X 16' 3 SPAN TRUSS BRIDGE
L04415000+01001, MDT ID 02351
MISSOURI RIVER, STPB 9004(23)
THIS CONTRACT

RP 0.050 TO RP 0.200

THIS CONTRACT

FOR EXISTING R/W RETRACEMENT, SEE
C.O.S. 171719.

SHEET NO.

1

GRID STATE PLANE COORDINATES
THIS IS A STATE PLANE COORDINATE PROJECT. ALL
DIMENSIONS, DISTANCES AND AREAS ON THIS PROJECT
ARE GRID, EXCEPT FOR THE EXISTING R/W WIDTH
DIMENSION, WHICH IS RECORD.
THE COMBINATION SCALE FACTOR IS 0.999311301.

PROJECT NAME
BRIDGE REMOVAL - W OF TOSTON

COUNTY
BROADWATER COUNTY

PROJECT ID

STPB 9004(25)

UPN

10557-025-000

FHWA/MDT APPROVAL: 09/17/2025


MAP REVISED: 9/25/2025

10557000R0TTL001.DWG



RIGHT OF WAY PLAN

9/25/2025 10:38 AM

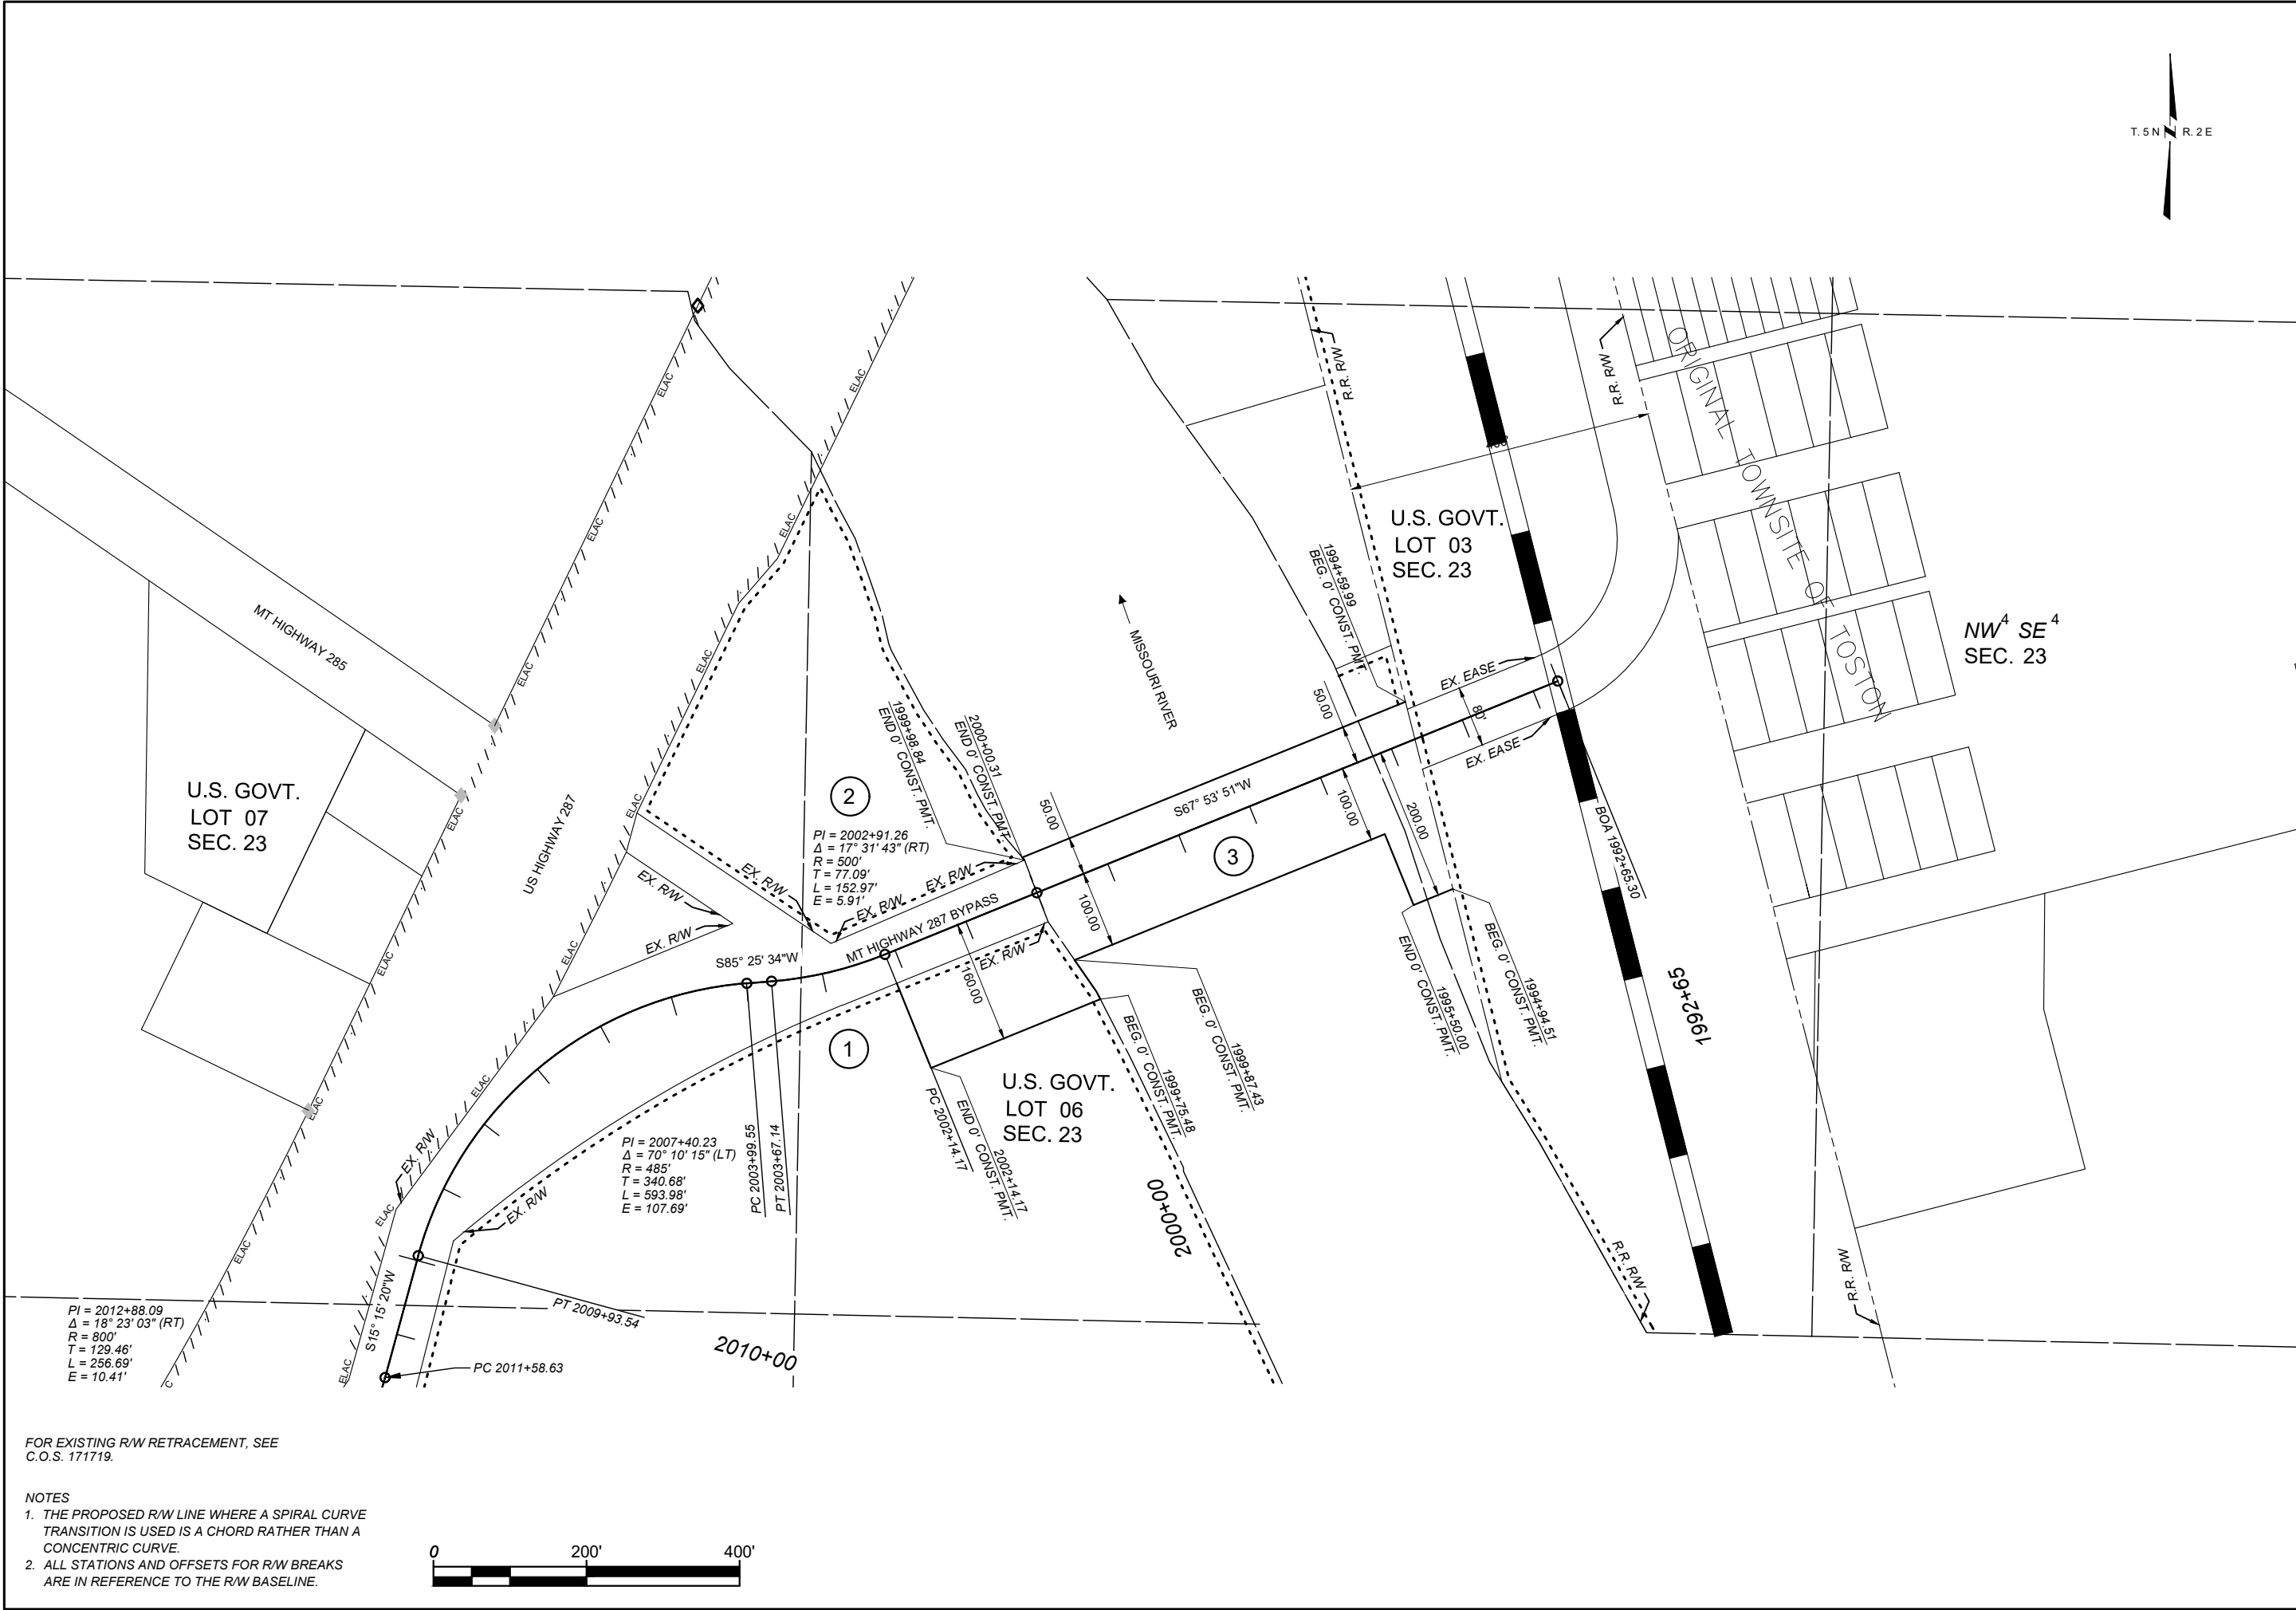

FOR EXISTING R/W RETRACEMENT, SEE
C.O.S. 171719.

- NOTES
1. THE PROPOSED R/W LINE WHERE A SPIRAL CURVE TRANSITION IS USED IS A CHORD RATHER THAN A CONCENTRIC CURVE.
 2. ALL STATIONS AND OFFSETS FOR R/W BREAKS ARE IN REFERENCE TO THE R/W BASELINE.



SHEET NO.		3	
GRID STATE PLANE COORDINATES		THIS IS A STATE PLANE COORDINATE PROJECT. ALL DIMENSIONS, DISTANCES AND AREAS ON THIS PROJECT ARE GRID, EXCEPT FOR THE EXISTING R/W WIDTH DIMENSION, WHICH IS RECORD. THE COMBINATION SCALE FACTOR IS 0.999311301.	
PROJECT NAME BRIDGE REMOVAL - W OF TOSTON	COUNTY	BROADWATER COUNTY	
	PROJECT ID	STPB 9004(25)	
	UPN	10557-025-000	
	DATE	9/25/2025 10:38 AM	
MONTANA Department of Transportation		RIGHT OF WAY PLAN	