


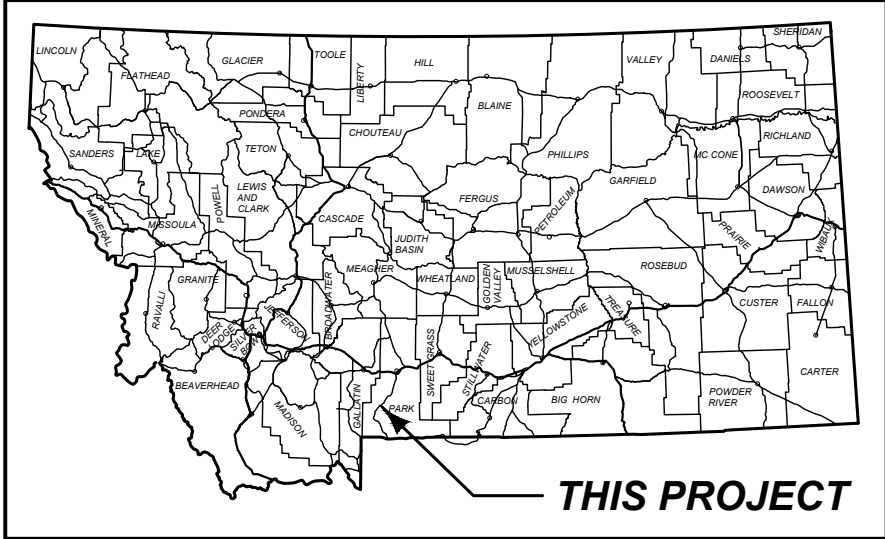

MONTANA DEPARTMENT OF TRANSPORTATION

RIGHT OF WAY PLAN
STATE AID PROJECT SFCS 540-1(0)4
BOZ MAINT CHALK BLUFF SLIDE
PARK COUNTY

LENGTH 0.3 MILES

PLAN LEGEND

PROPOSED RIGHT OF WAY LINE	---
EXISTING RIGHT OF WAY LINE	---
RAILROAD RIGHT OF WAY LINE	---
RIGHT OF WAY BASELINE	---
SECTION LINE	---
OWNERSHIP BOUNDARY	---
FULL ACCESS CONTROL	AG AG
LIMITED ACCESS CONTROL	---
EXISTING FULL ACCESS CONTROL	EFAC
EXISTING LIMITED ACCESS CONTROL	ELAC
SECTION CORNER	FOUND UNFOUND
1/4 SECTION CORNER	---
CLOSING CORNER	---
MEANDER CORNER	---
CENTER OF SECTION	---
1/8 SECTION CORNER FOUND	FOUND CALCULATED
RIGHT OF WAY MONUMENT	---
PROPERTY CORNER PIN	---
PARCEL NUMBERS	---
RAILROADS	---
EXISTING DITCH	---
CONSTRUCTION LIMITS	---
CUT SECTION	---
TOE OF FILL	---


ASSOCIATED PROJECT
AGREEMENT NUMBERS

R/W	SFCS 540-1(0)4
I. C.	
P. E.	SFCS 540-1(0)4

RELATED PROJECTS

FAP 217-F

EXISTING R/W LINES SHOWN AS APPARENT ARE
APPROXIMATE AND HAVE NOT BEEN RETRACED.

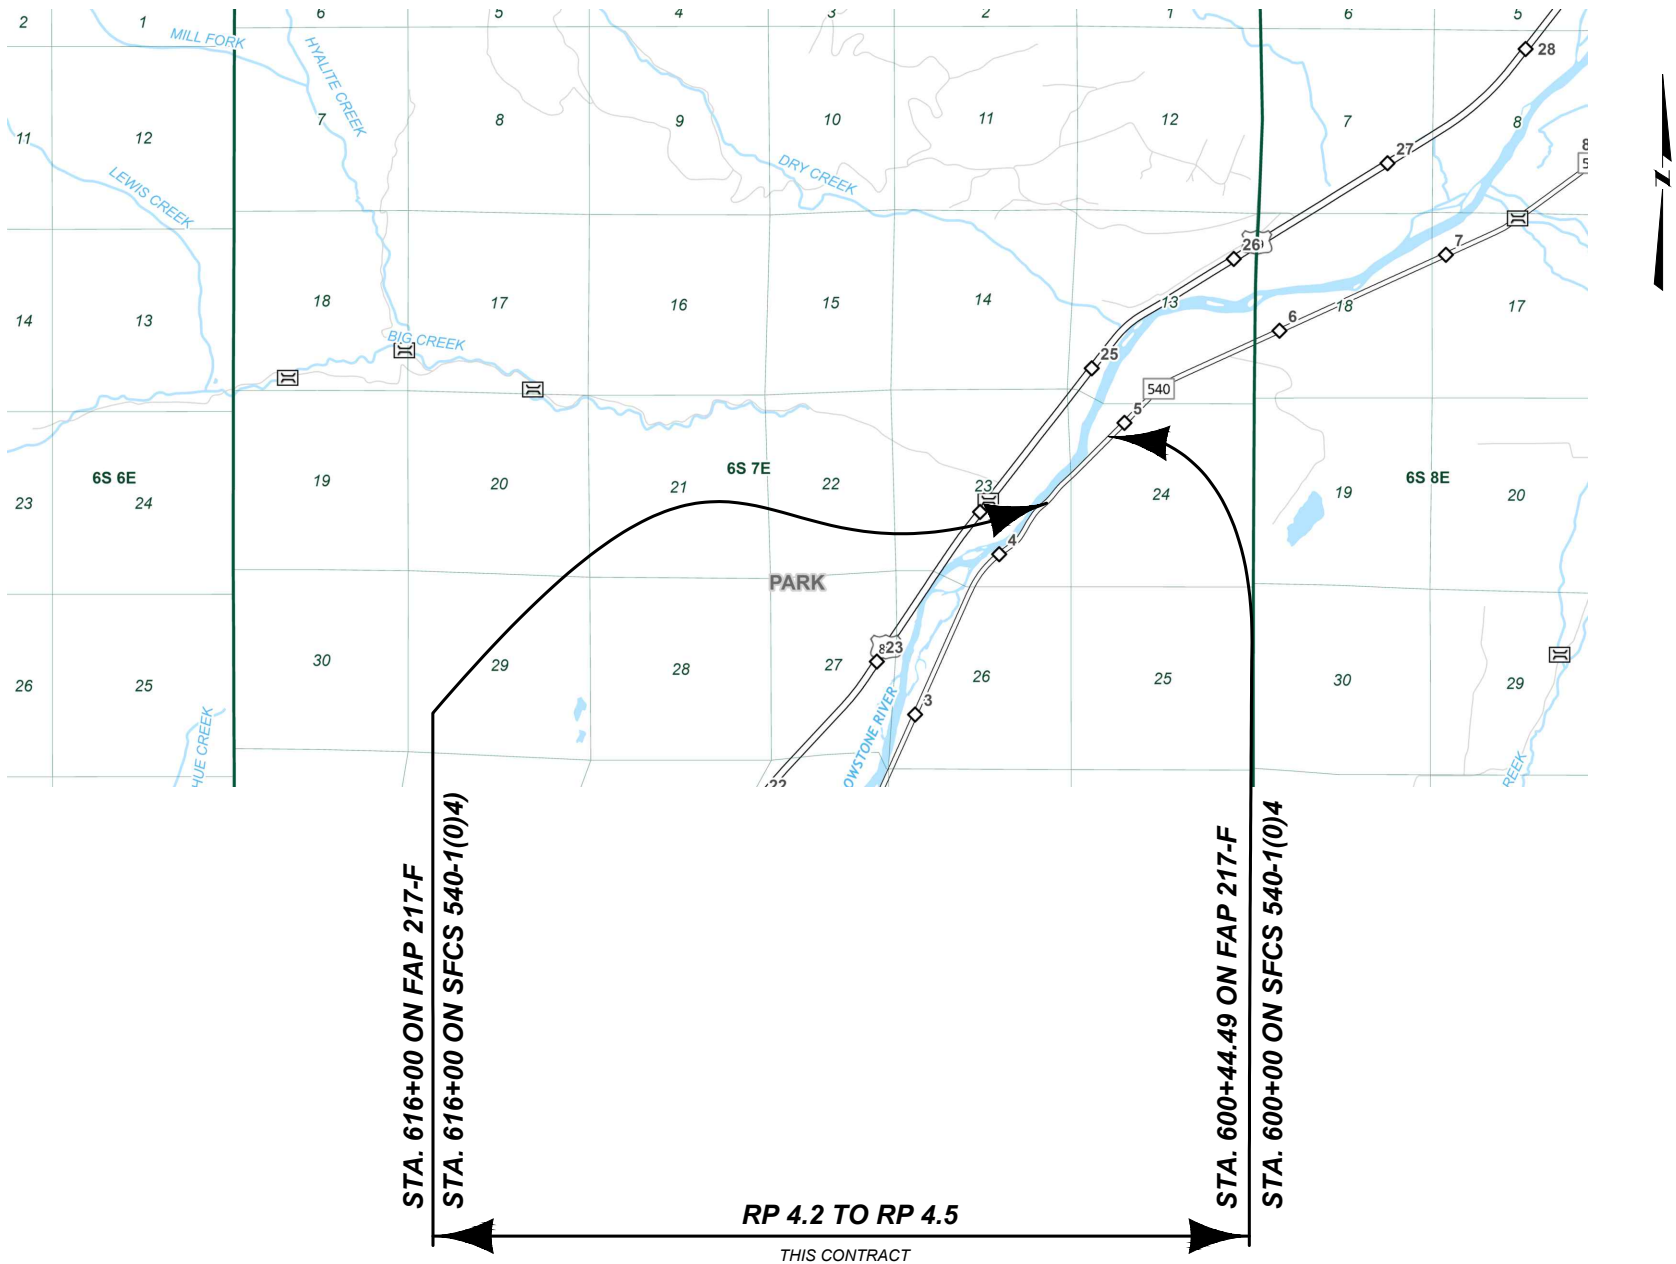

SHEET NO.

1

GRID STATE PLANE COORDINATES
THIS IS A STATE PLANE COORDINATE PROJECT. ALL
DIMENSIONS, DISTANCES AND AREAS ON THIS PROJECT
ARE GRID, EXCEPT FOR THE EXISTING R/W WIDTH
DIMENSION, WHICH IS RECORD.
THE COMBINATION SCALE FACTOR IS N/A.

PROJECT NAME
BOZ MAINT CHALK BLUFF SLIDE

COUNTY

PARK COUNTY

PROJECT ID

SFCS 540-1(0)4

UPN

51529-000-000

FHW/MDT APPROVAL:

MAP REVISED:


51529000ROTTL001.DWG



RIGHT OF WAY PLAN

4/3/2025 3:06 PM

[illegible]

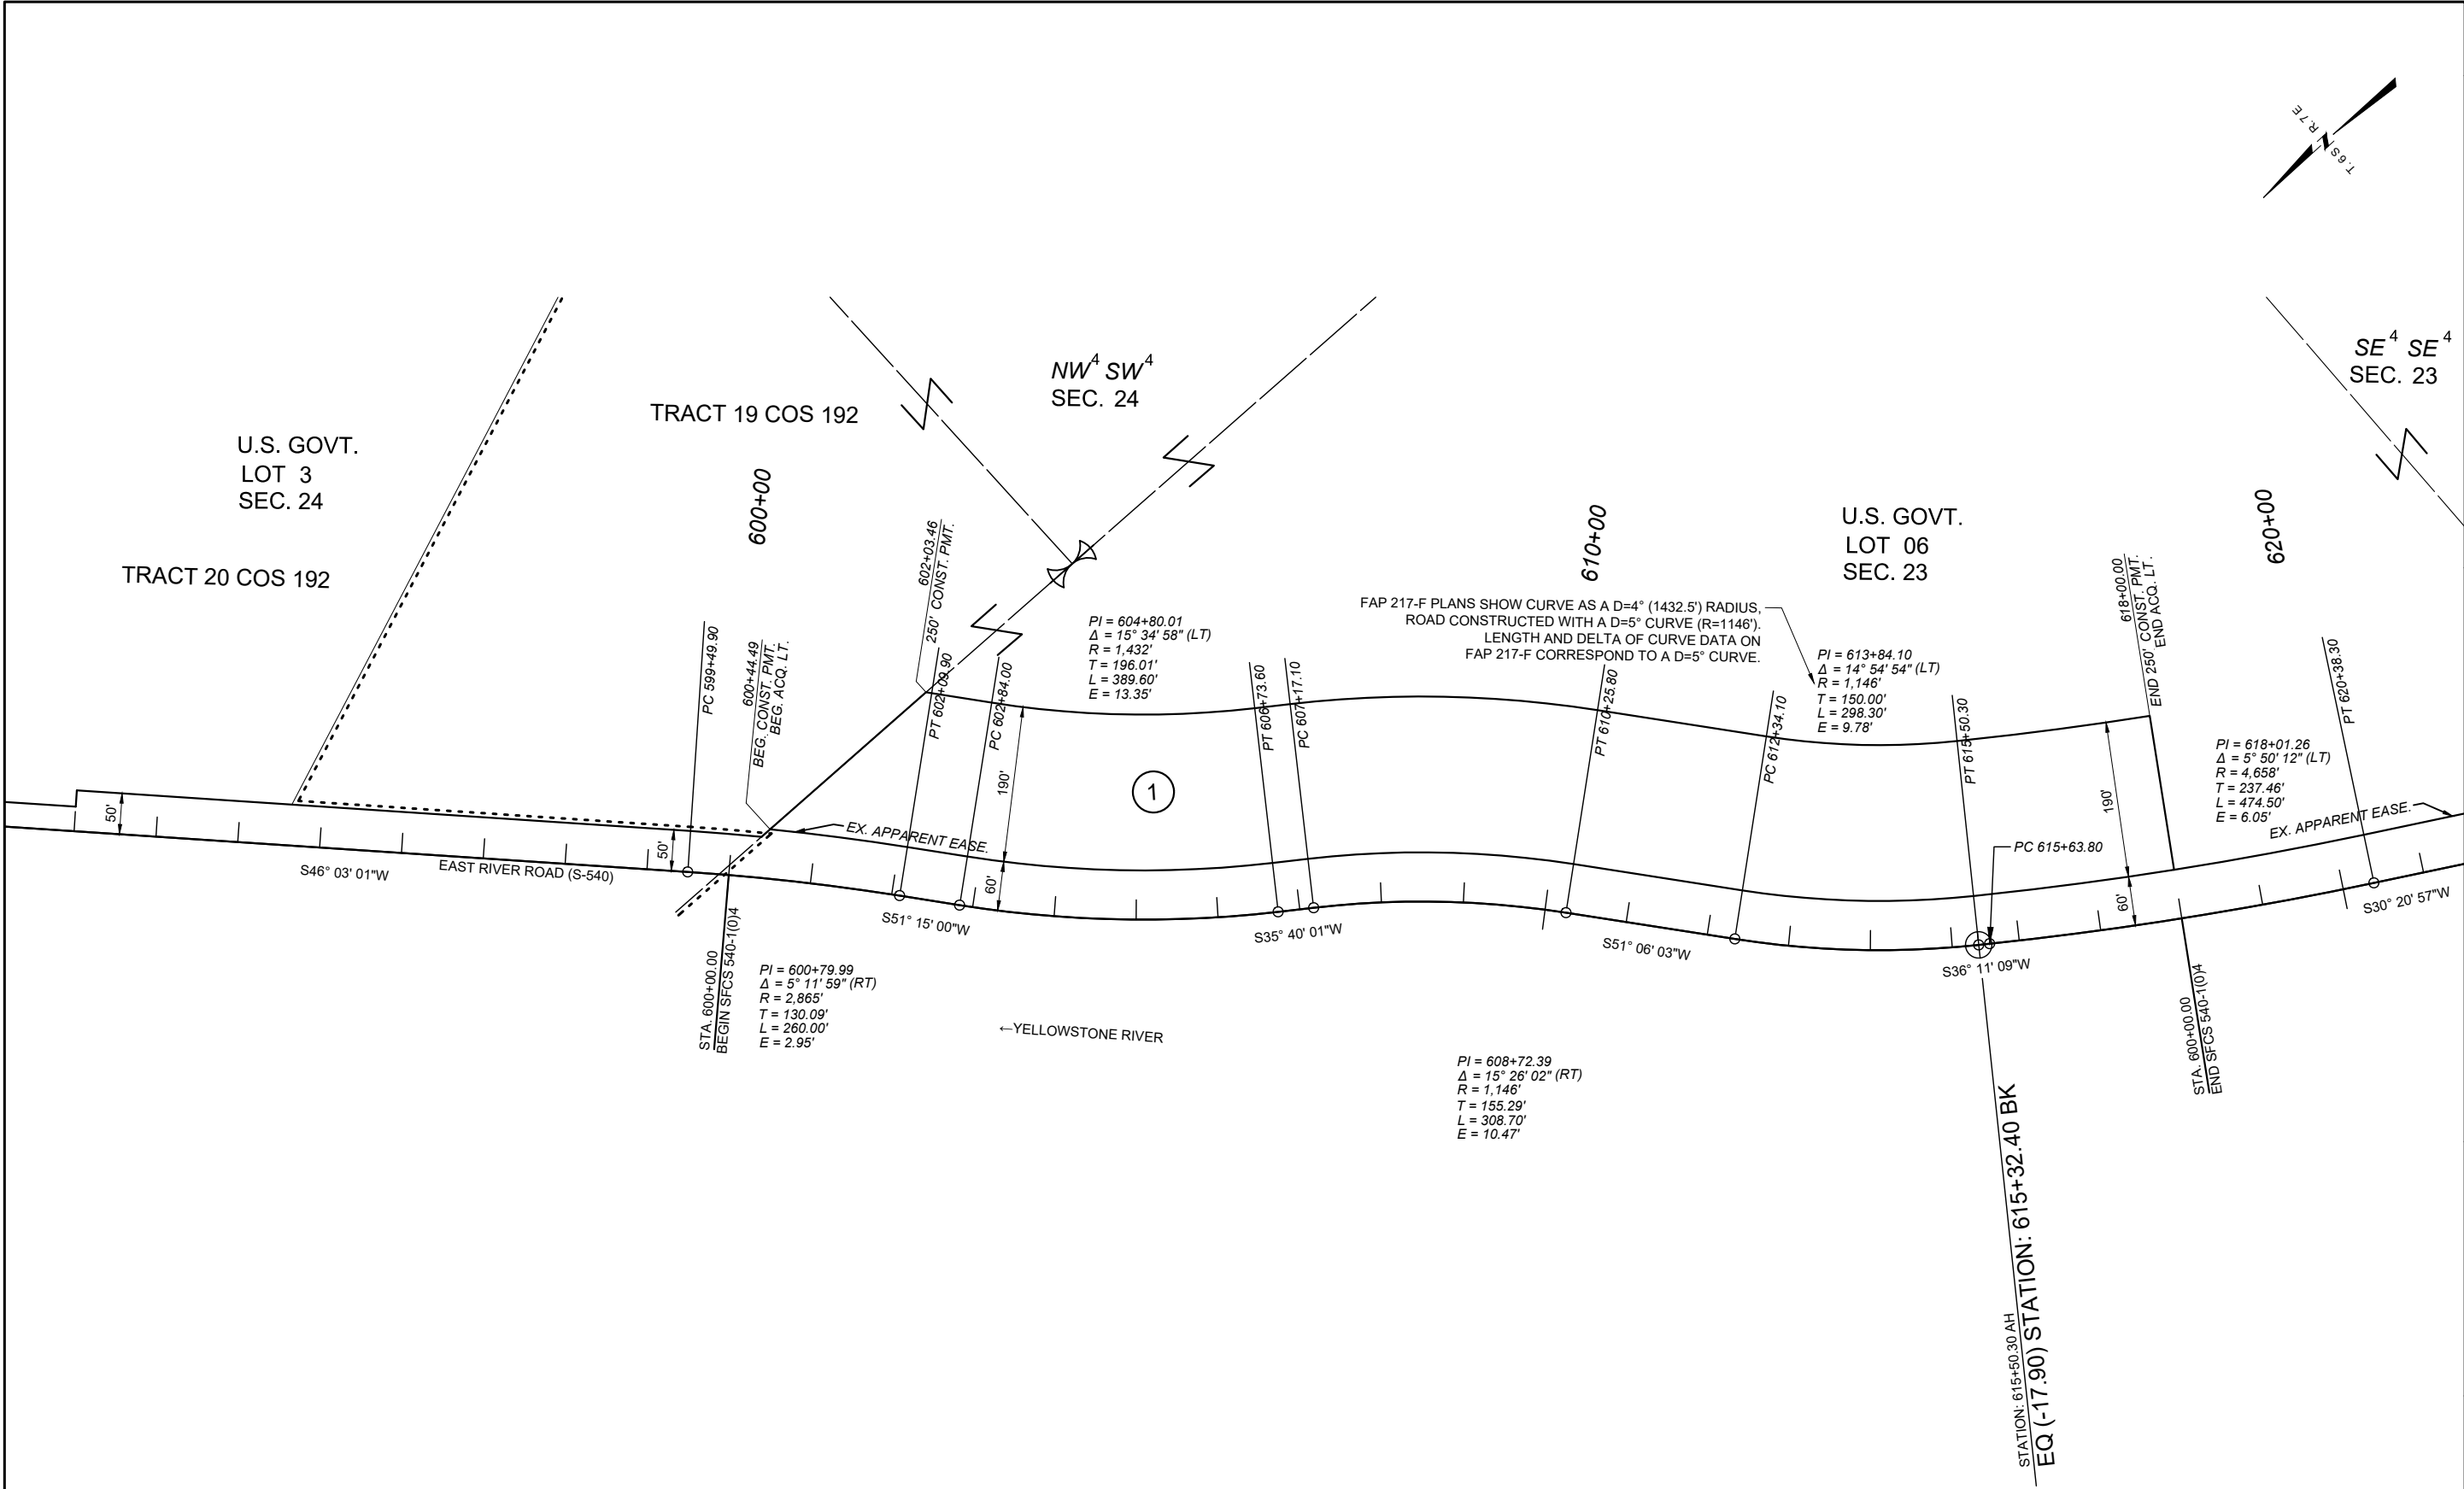

EXISTING R/W LINES SHOWN AS APPARENT ARE APPROXIMATE AND HAVE NOT BEEN RETRACED.

NOTES

1. THE PROPOSED R/W LINE WHERE A SPIRAL CURVE TRANSITION IS USED IS A CHORD RATHER THAN A CONCENTRIC CURVE.

2. ALL STATIONS AND OFFSETS FOR R/W BREAKS ARE IN REFERENCE TO THE R/W BASELINE.



SHEET NO.	
3	
GRID STATE PLANE COORDINATES THIS IS A STATE PLANE COORDINATE PROJECT. ALL DIMENSIONS, DISTANCES AND AREAS ON THIS PROJECT ARE GRID, EXCEPT FOR THE EXISTING R/W WIDTH DIMENSION, WHICH IS RECORD. THE COMBINATION SCALE FACTOR IS N/A.	
PROJECT NAME BOZ MAINT CHALK BLUFF SLIDE	COUNTY PARK COUNTY
	PROJECT ID SFCS 540-1(0)4
	UPN 51529-000-000
	RIGHT OF WAY PLAN - (3).DWG
MONTANA Department of Transportation	RIGHT OF WAY PLAN
	4/3/2025 3:06 PM