

PLANS

NOT

TO


SCALE

MONTANA DEPARTMENT OF TRANSPORTATION

STATE	RIGHT OF WAY ID.	SHEET NO.	TOTAL SHEETS
MONTANA	BH 0002(520)	1	2
PROJECT NUMBER 3928-520			
FY99 BRIDGE SCOUR PROGRAM			


RIGHT OF WAY PLAN OF FEDERAL AID PROJECT BH 0002(520) FY99 BRIDGE SCOUR PROGRAM CUSTER COUNTY

0.1 Kilometers

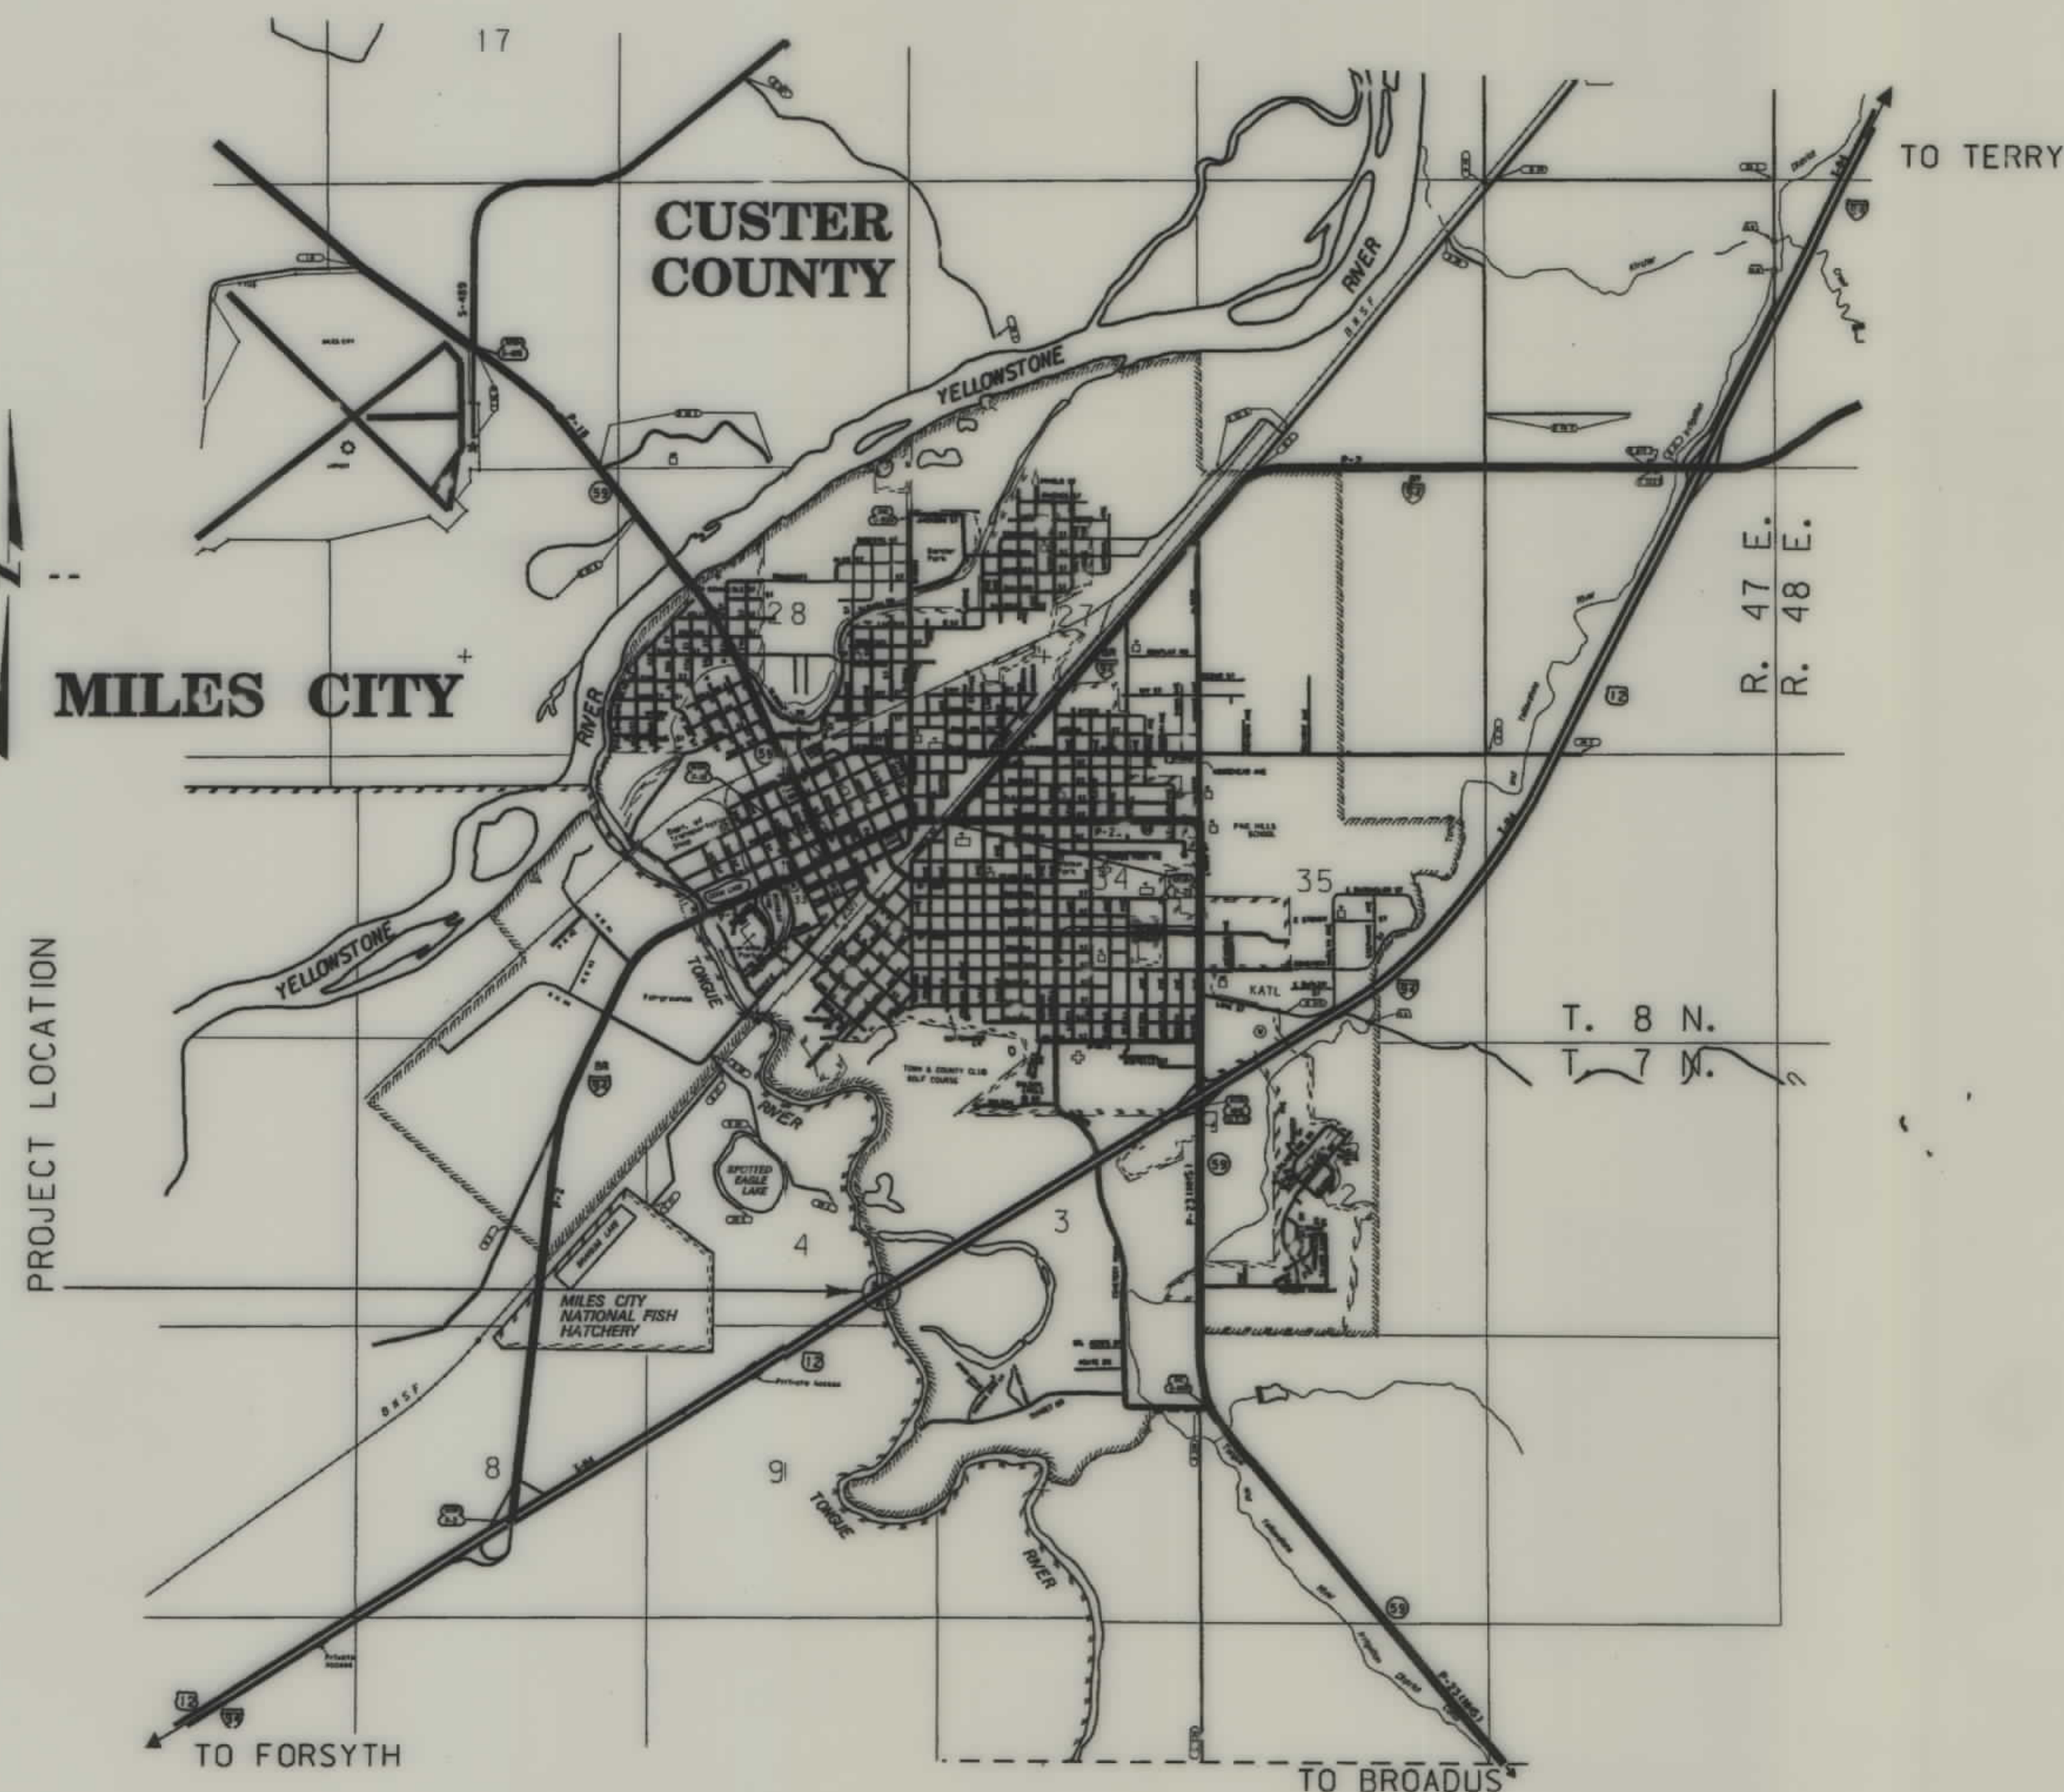

SEE SHEET NO. 2 FOR OWNERSHIP
NAMES, ADDRESSES, AREAS, ETC.

NOTES: 1. ALL MEASUREMENTS ARE METRIC EXCEPT AS NOTED

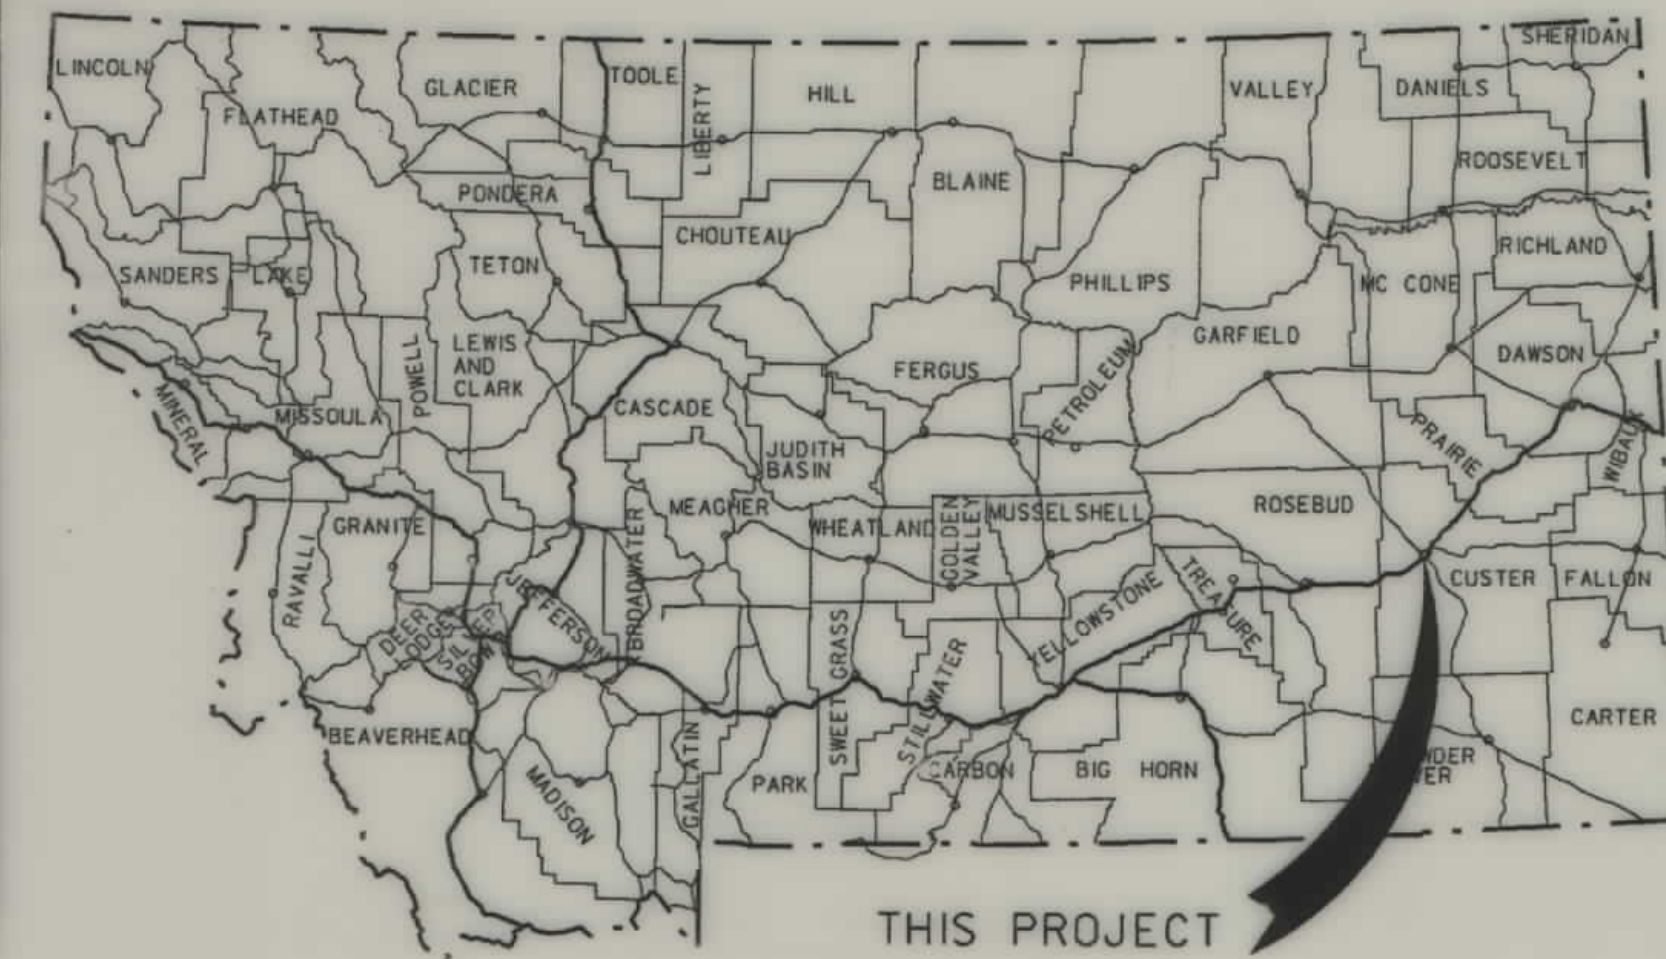

THIS PROJECT

CONVENTIONAL SIGNS

PROPOSED RIGHT OF WAY LINE	---
EXISTING RIGHT OF WAY LINE	---
RAILROAD RIGHT OF WAY LINE	---
CENTERLINE (C) OR PROJECTED LINE	---
STK'D CENTERLINE	---
SECTION LINE	---
OWNERSHIP BOUNDARY	---
FULL ACCESS CONTROL	---
LIMITED ACCESS CONTROL	---
EXISTING ACCESS CONTROL	---
PRESENT TRAVELED WAY (P.T.W.)	---
FENCE LINE	---
EXISTING GUARDRAIL	---
PROPOSED GUARDRAIL	---
GATE IN FENCE	---
CATTLE GUARD: EXIST. - PROPOSED	---
SECTION CORNER	---
1/4 SECTION CORNER	---
CLOSING CORNER	---
MEANDER CORNER	---
CENTER OF SECTION	---
RIGHT OF WAY MONUMENT	---
PROPERTY CORNER PIN	---
POWER POLE IN PLACE	---
TELEPHONE POLE IN PLACE	---
TELEGRAPH POLE IN PLACE	---
LIGHT POLE	---
PROPOSED CULVERT	---
EXISTING CULVERT	---
OUTLET DITCH	---
INLET DITCH	---
EXISTING DITCH	---
CHANNEL CHANGES	---
DITCH BLOCK	---
RIPRAP	---
BRIDGES	---
RAILROADS	---
PARCEL NUMBERS	---
APPROACH: EXIST.- PROPOSED	---

ASSOCIATED PROJECT
ID.

BH 0002(433)

RELATED PROJECTS

194-4(6)127
194-4(1), F 135(7)
194-4(13)136

FHWAMDT APPROVAL 4-21-00

MAP REVISED

07:22:23
23 JUN 2000
U2125

MONTANA
CADD

3

2

...

392811.dgn

OWNERSHIPS

PARCEL	NAME	ADDRESS	TOTAL ACREAGE	GROSS TAKE ACREAGE	P.T.W. ACREAGE	NET TAKE ACREAGE	CONSTR. PMT.		CH. CH. ACREAGE	
							LEFT	RIGHT	LEFT	RIGHT
I	DNRC	STATE OF MONTANA		1.60AC		1.60AC				

STATE	RIGHT OF WAY ID.	SHEET NO.	TOTAL SHEETS
MONTANA	BH 0002(520)	2	2
PROJECT NUMBER 3928-520			

FY99 - BRIDGE SCOUR PROGRAM

MONTANA DEPARTMENT
OF TRANSPORTATION

RDROW

DATE:

MONTANA
CADD

3	6	9
2	5	8
1	4	7

NOTE: SECTION TIE IS BASED
ON C.O.S. No. _____ DATED 4-12-00

POT 319+60.1 IS N87°26'30"E, 620.91 FT
FROM S 1/4 SEC 4 (FND BC)

POT 319+60.1 IS S87°26'52"W, 2028.26 FT
FROM SE COR OF SEC 4 (FND BC)

BACKSLOPE LIMITS INCLUDE ROUNDING
CONSTRUCTION LIMITS:
CUT SECTION
TOE OF FILL
TOP OF CUT
DITCH BOTTOM
FHWA/DOT APPROVAL 4-21-00
MAP REVISED 6-22-00, 7-13-00

STATE OF MONTANA
DEPARTMENT OF TRANSPORTATION
HIGHWAYS DIVISION
RIGHT OF WAY PLAN
CUSTER COUNTY
SCALE:
0 50 100 200 300'

.ROW