


PLANS

NOT

TO

SCALE

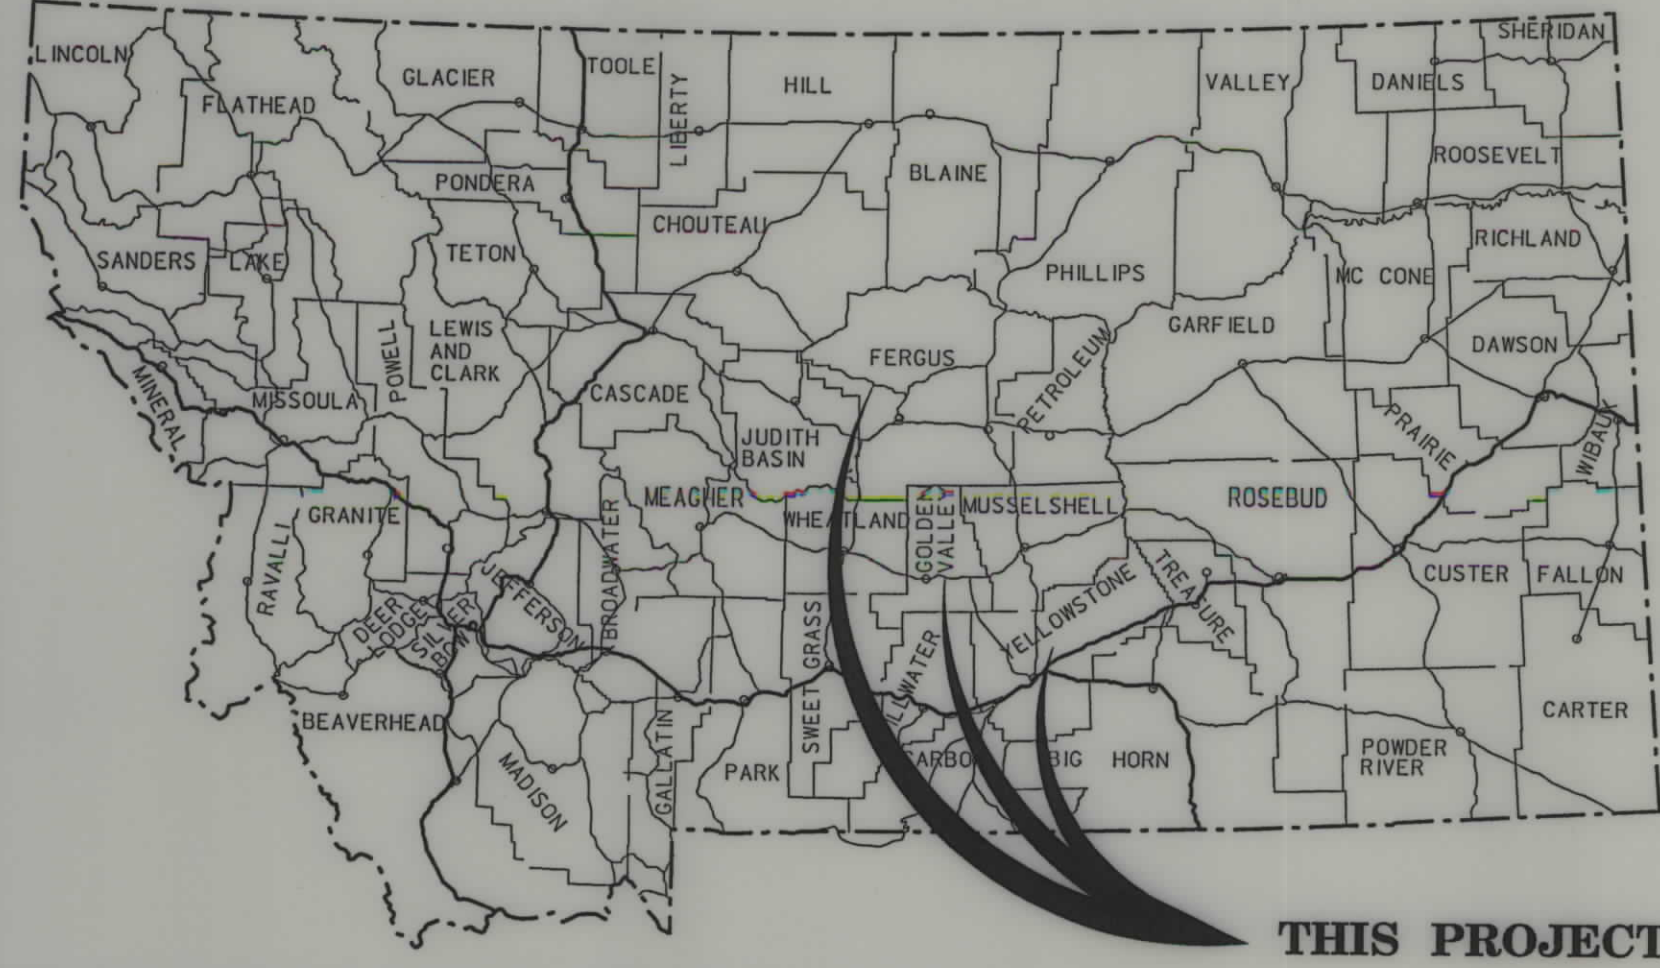

THIS PROJECT

MONTANA DEPARTMENT OF TRANSPORTATION

STATE	RIGHT OF WAY ID.	SHEET NO.	TOTAL SHEETS
MONTANA	BH 0002 (794)	1	4
PROJECT NUMBER 4678-794			
D5 - SCOUR PROTECTION			

RIGHT OF WAY PLAN OF FEDERAL AID PROJECT BH 0002(794)

D5 - SCOUR PROTECTION YELLOWSTONE, FERGUS & GOLDEN VALLEY COUNTIES


NA Kilometers

CONVENTIONAL SIGNS


- PROPOSED RIGHT OF WAY LINE
- EXISTING RIGHT OF WAY LINE
- RAILROAD RIGHT OF WAY LINE
- RIGHT OF WAY BASELINE
- STK'D CENTERLINE
- SECTION LINE
- OWNERSHIP BOUNDARY
- FULL ACCESS CONTROL
- LIMITED ACCESS CONTROL
- EXISTING ACCESS CONTROL
- PRESENT TRAVELED WAY (P.T.W.)
- FENCE LINE
- EXISTING GUARDRAIL
- PROPOSED GUARDRAIL
- GATE IN FENCE
- CATTLE GUARD: EXIST. - PROPOSED
- SECTION CORNER
- 1/4 SECTION CORNER
- CLOSING CORNER
- MEANDER CORNER
- CENTER OF SECTION
- RIGHT OF WAY MONUMENT
- PROPERTY CORNER PIN
- POWER POLE IN PLACE
- TELEPHONE POLE IN PLACE
- TELEGRAPH POLE IN PLACE
- LIGHT POLE
- PROPOSED CULVERT
- EXISTING CULVERT
- OUTLET DITCH
- INLET DITCH
- EXISTING DITCH
- CHANNEL CHANGES
- DITCH BLOCK
- RIPRAP
- BRIDGES
- RAILROADS
- PARCEL NUMBERS
- APPROACH: EXIST.- PROPOSED




SITE 1 - L56788
Yellowstone River

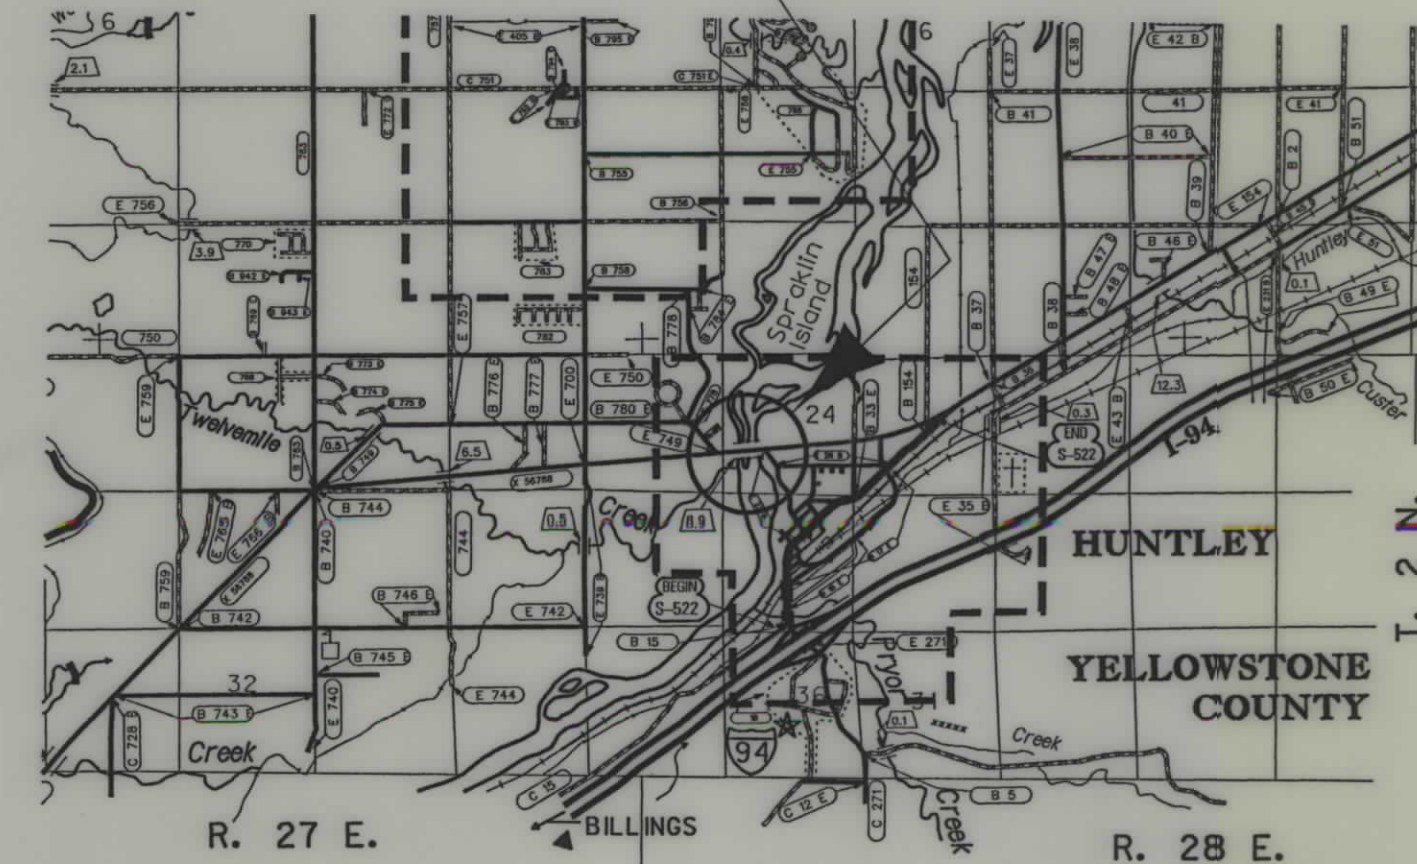

SITE 4 - S300
Mussellshell River

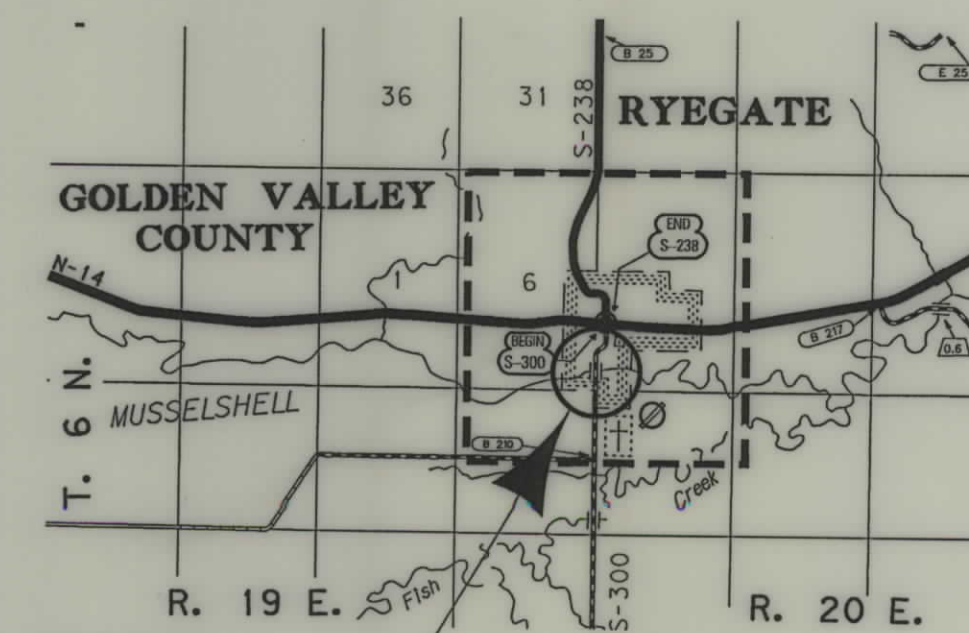

SITE 3 - P81
Judith River

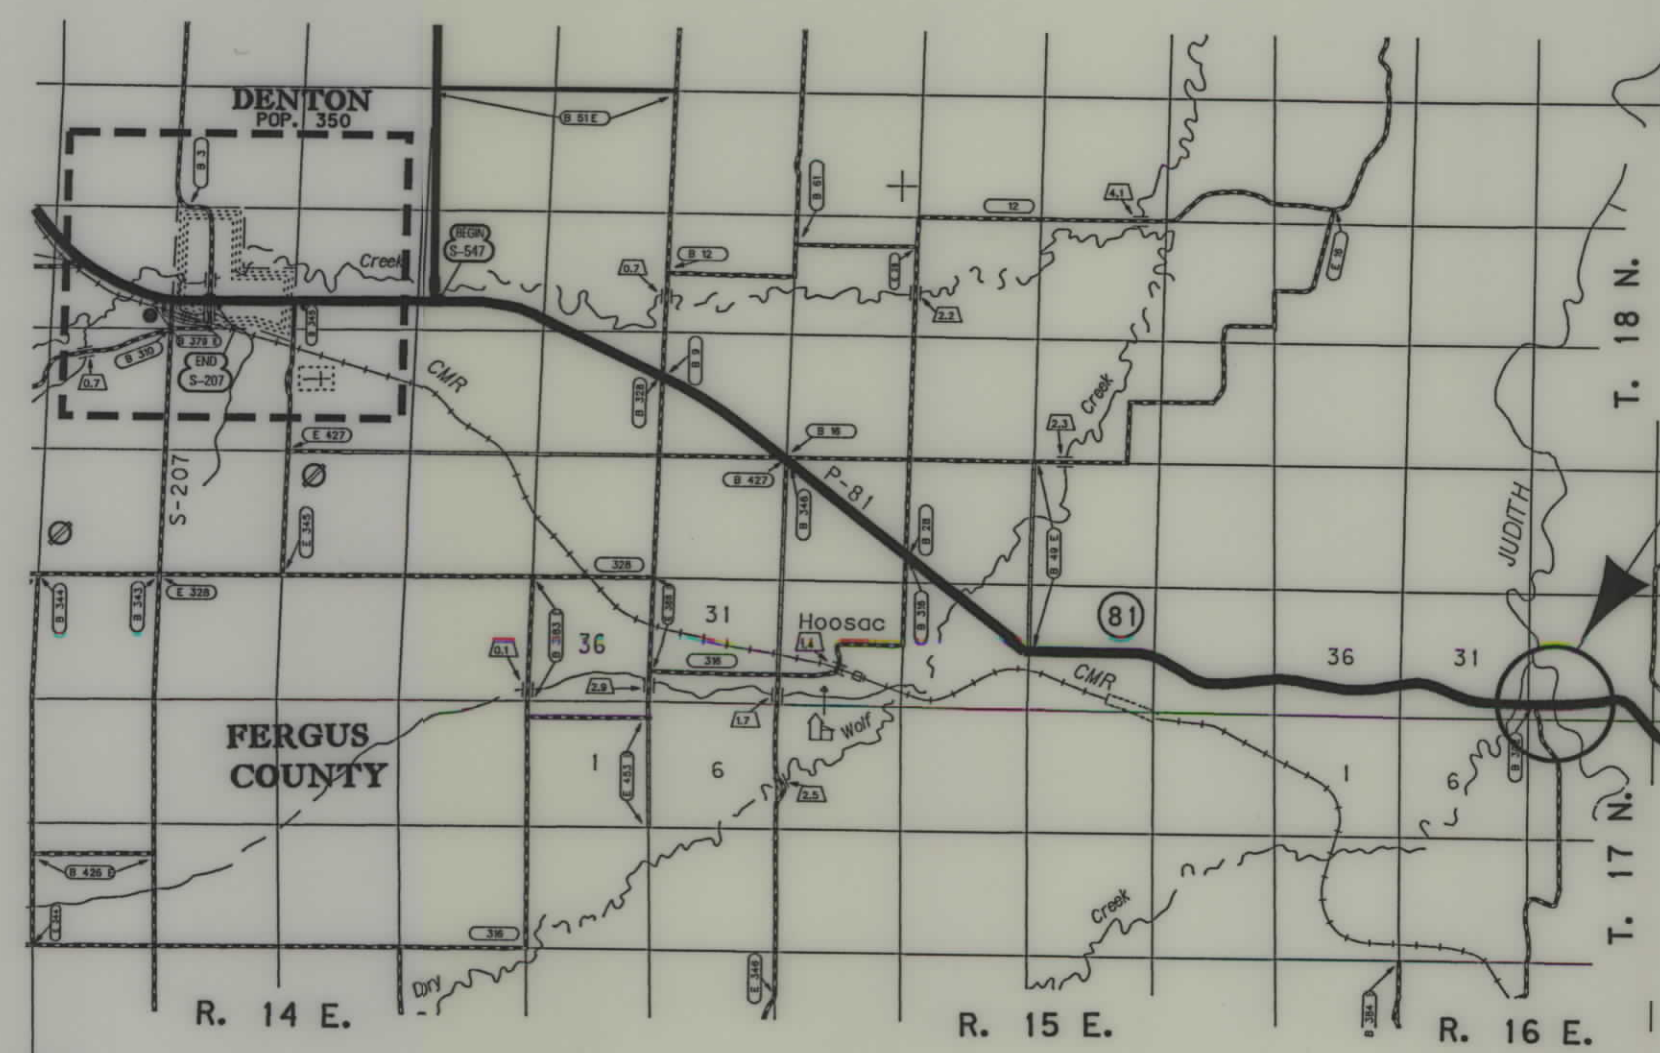

SEE SHEET NO. 2-4 FOR OWNERSHIP
NAMES, ADDRESSES, AREAS, ETC.


ASSOCIATED PROJECT ID.
BH 0002 (578) P.E.

RELATED PROJECTS
FAP 53-A, FAP 53-A(4)
FAP 53-8, F153(9)
F153(10), S-71(2)
WPSO 342(3)

FHWAMDT APPROVAL	12-14-04
MAP REVISED	

OWNERSHIP											
PARCEL	NAME	ADDRESS	TOTAL AREA	GROSS R/W AREA	EX. EASE. AREA	NET AREA	REMAINDER		CONST. PMT. AREA	EASE. AREA	SHEET
							LEFT	RIGHT			
1	STATE OF MONTANA - DNRC	HELENA, MT								4.35 AC	2

STATE	RIGHT OF WAY ID.	SHEET NO.	TOTAL SHEETS
MONTANA	BH 0002 (794)	2	4
PROJECT NUMBER 4678-794			
D5 - SCOUR PROTECTION			

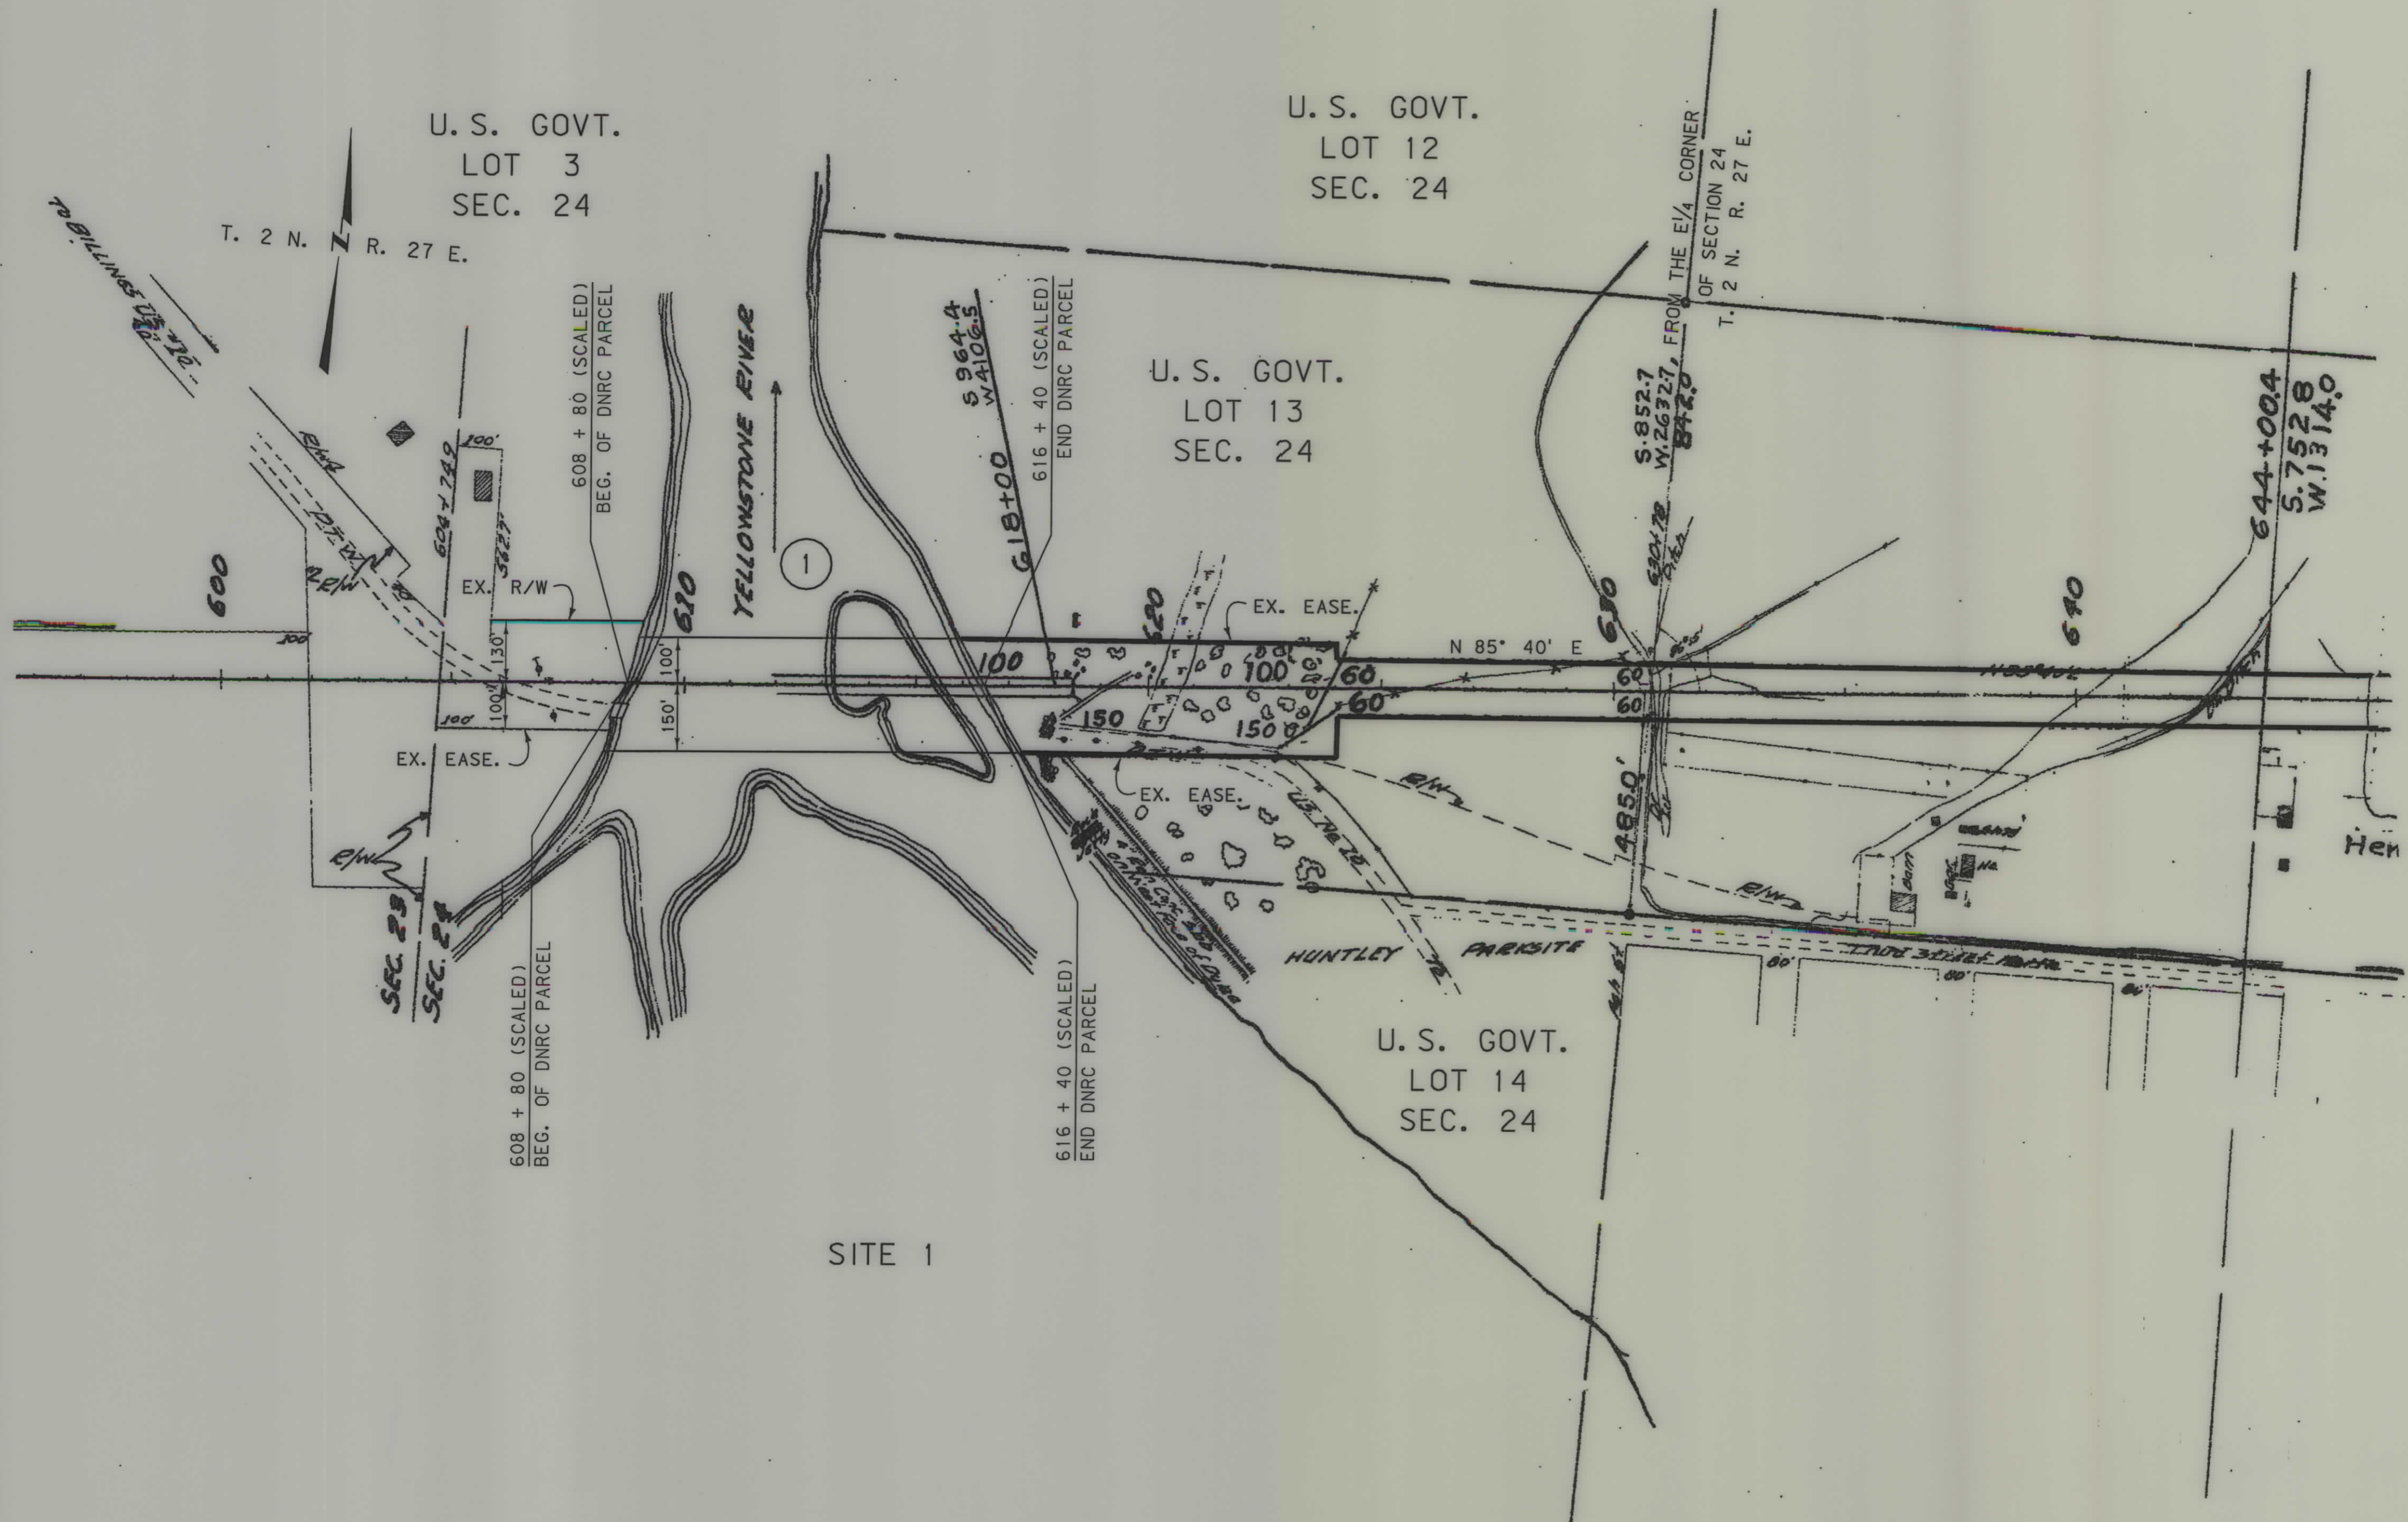


SITE 1

BACKSLOPE LIMITS INCLUDE ROUNDING
CONSTRUCTION LIMITS: CUT SECTION TOE OF FILL
FHWA/DOT APPROVAL 12-14-04
MAP REVISED

MONTANA DEPARTMENT OF TRANSPORTATION
RIGHT OF WAY PLAN
YELLOWSTONE COUNTY
NO SCALE

OWNERSHIP											
PARCEL	NAME	ADDRESS	TOTAL AREA	GROSS R/W AREA	EX. EASE. AREA	NET AREA	REMAINDER		CONST. PMT. AREA	EASE. AREA	SHEET
							LEFT	RIGHT			
2	DELETED										
3	RALPH M. & EVELYN S. HARSHBARGER	P.O. BOX 186, RYEGATE, MT 59074							0.19 AC		3
4	DELETED										

STATE	RIGHT OF WAY ID.	SHEET NO.	TOTAL SHEETS
MONTANA	BH 0002 (794)	3	4
PROJECT NUMBER 4678-794			
D5 - SCOUR PROTECTION			

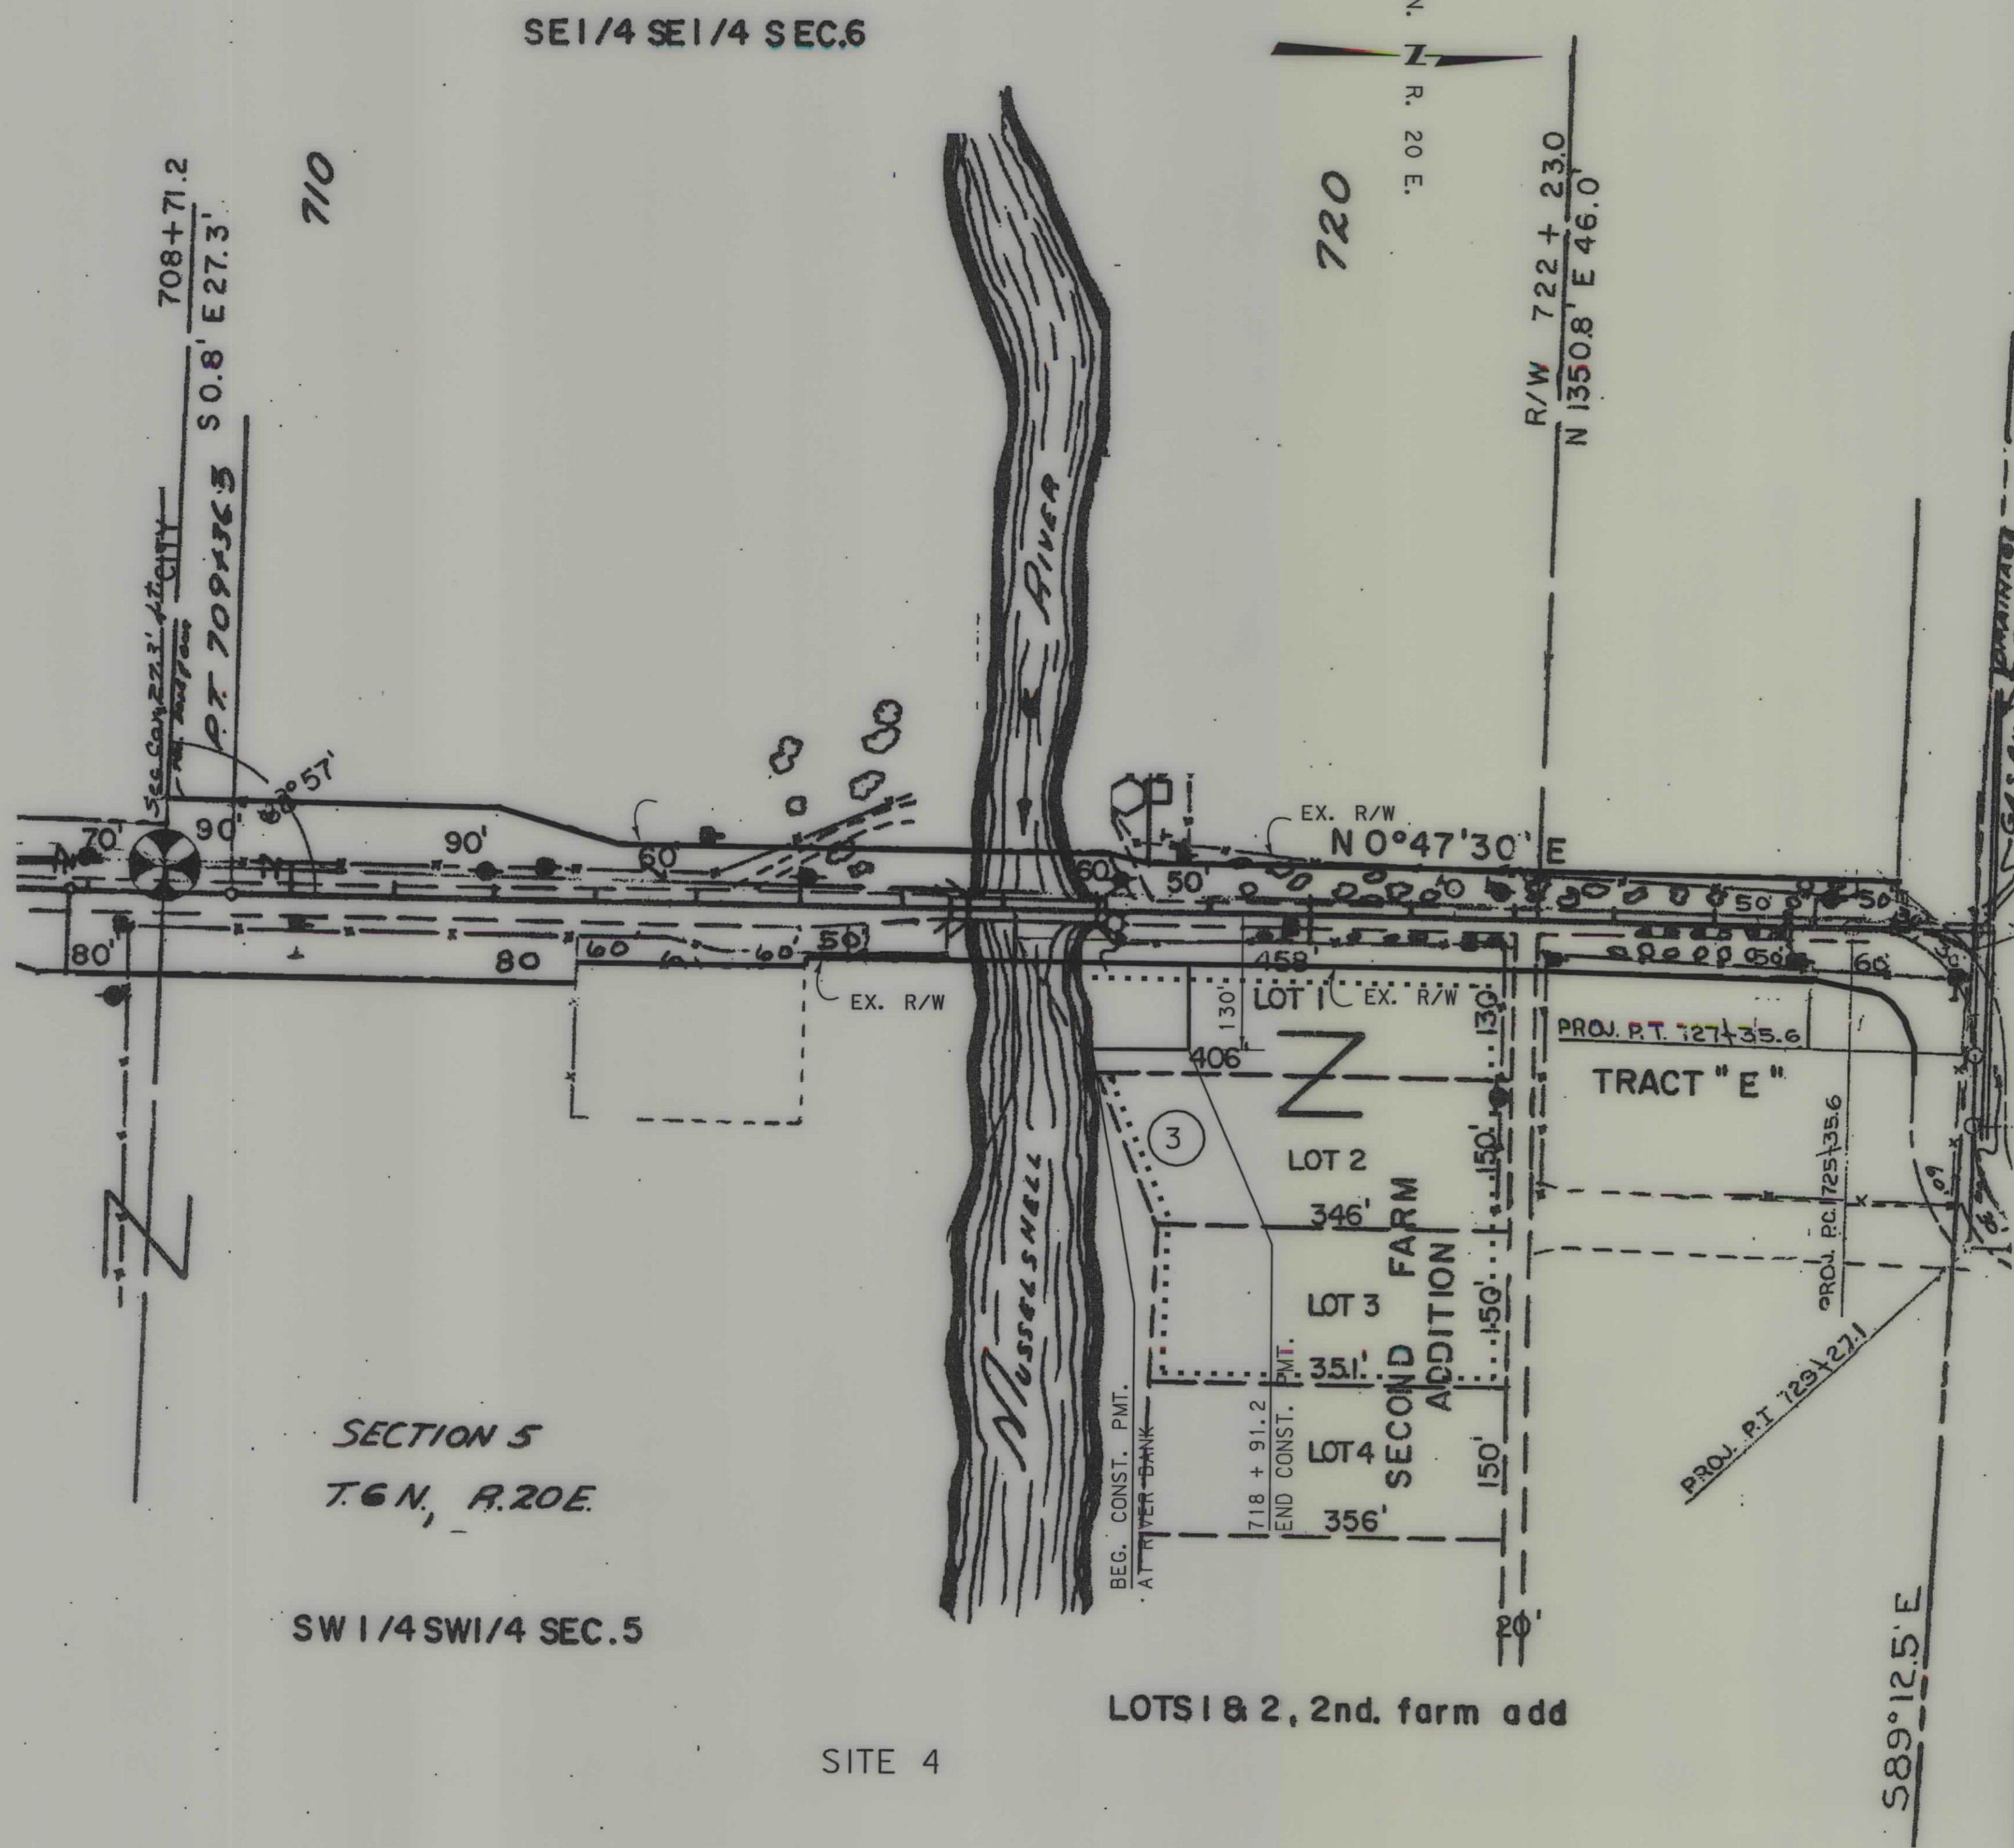


BACKSLOPE LIMITS INCLUDE ROUNDING
CONSTRUCTION LIMITS: CUT SECTION TOP OF CUT
TOE OF FILL DITCH BOTTOM
FHWA/DOT APPROVAL 12-14-04
MAP REVISED 8-3-05

MONTANA
DEPARTMENT OF TRANSPORTATION
RIGHT OF WAY PLAN
GOLDEN VALLEY COUNTY
NO SCALE

OWNERSHIP											
PARCEL	NAME	ADDRESS	TOTAL AREA	GROSS R/W AREA	EX. EASE. AREA	NET AREA	REMAINDER		CONST. PMT. AREA	EASE. AREA	SHEET
							LEFT	RIGHT			
5	QUASAR & INFINITY THOMSON	PO BOX 7, DENTON, MT 59430							1.14 AC		4

STATE	RIGHT OF WAY ID.	SHEET NO.	TOTAL SHEETS
MONTANA	BH 0002 (794)	4	4
PROJECT NUMBER 4678-794			
D5 - SCOUR PROTECTION			

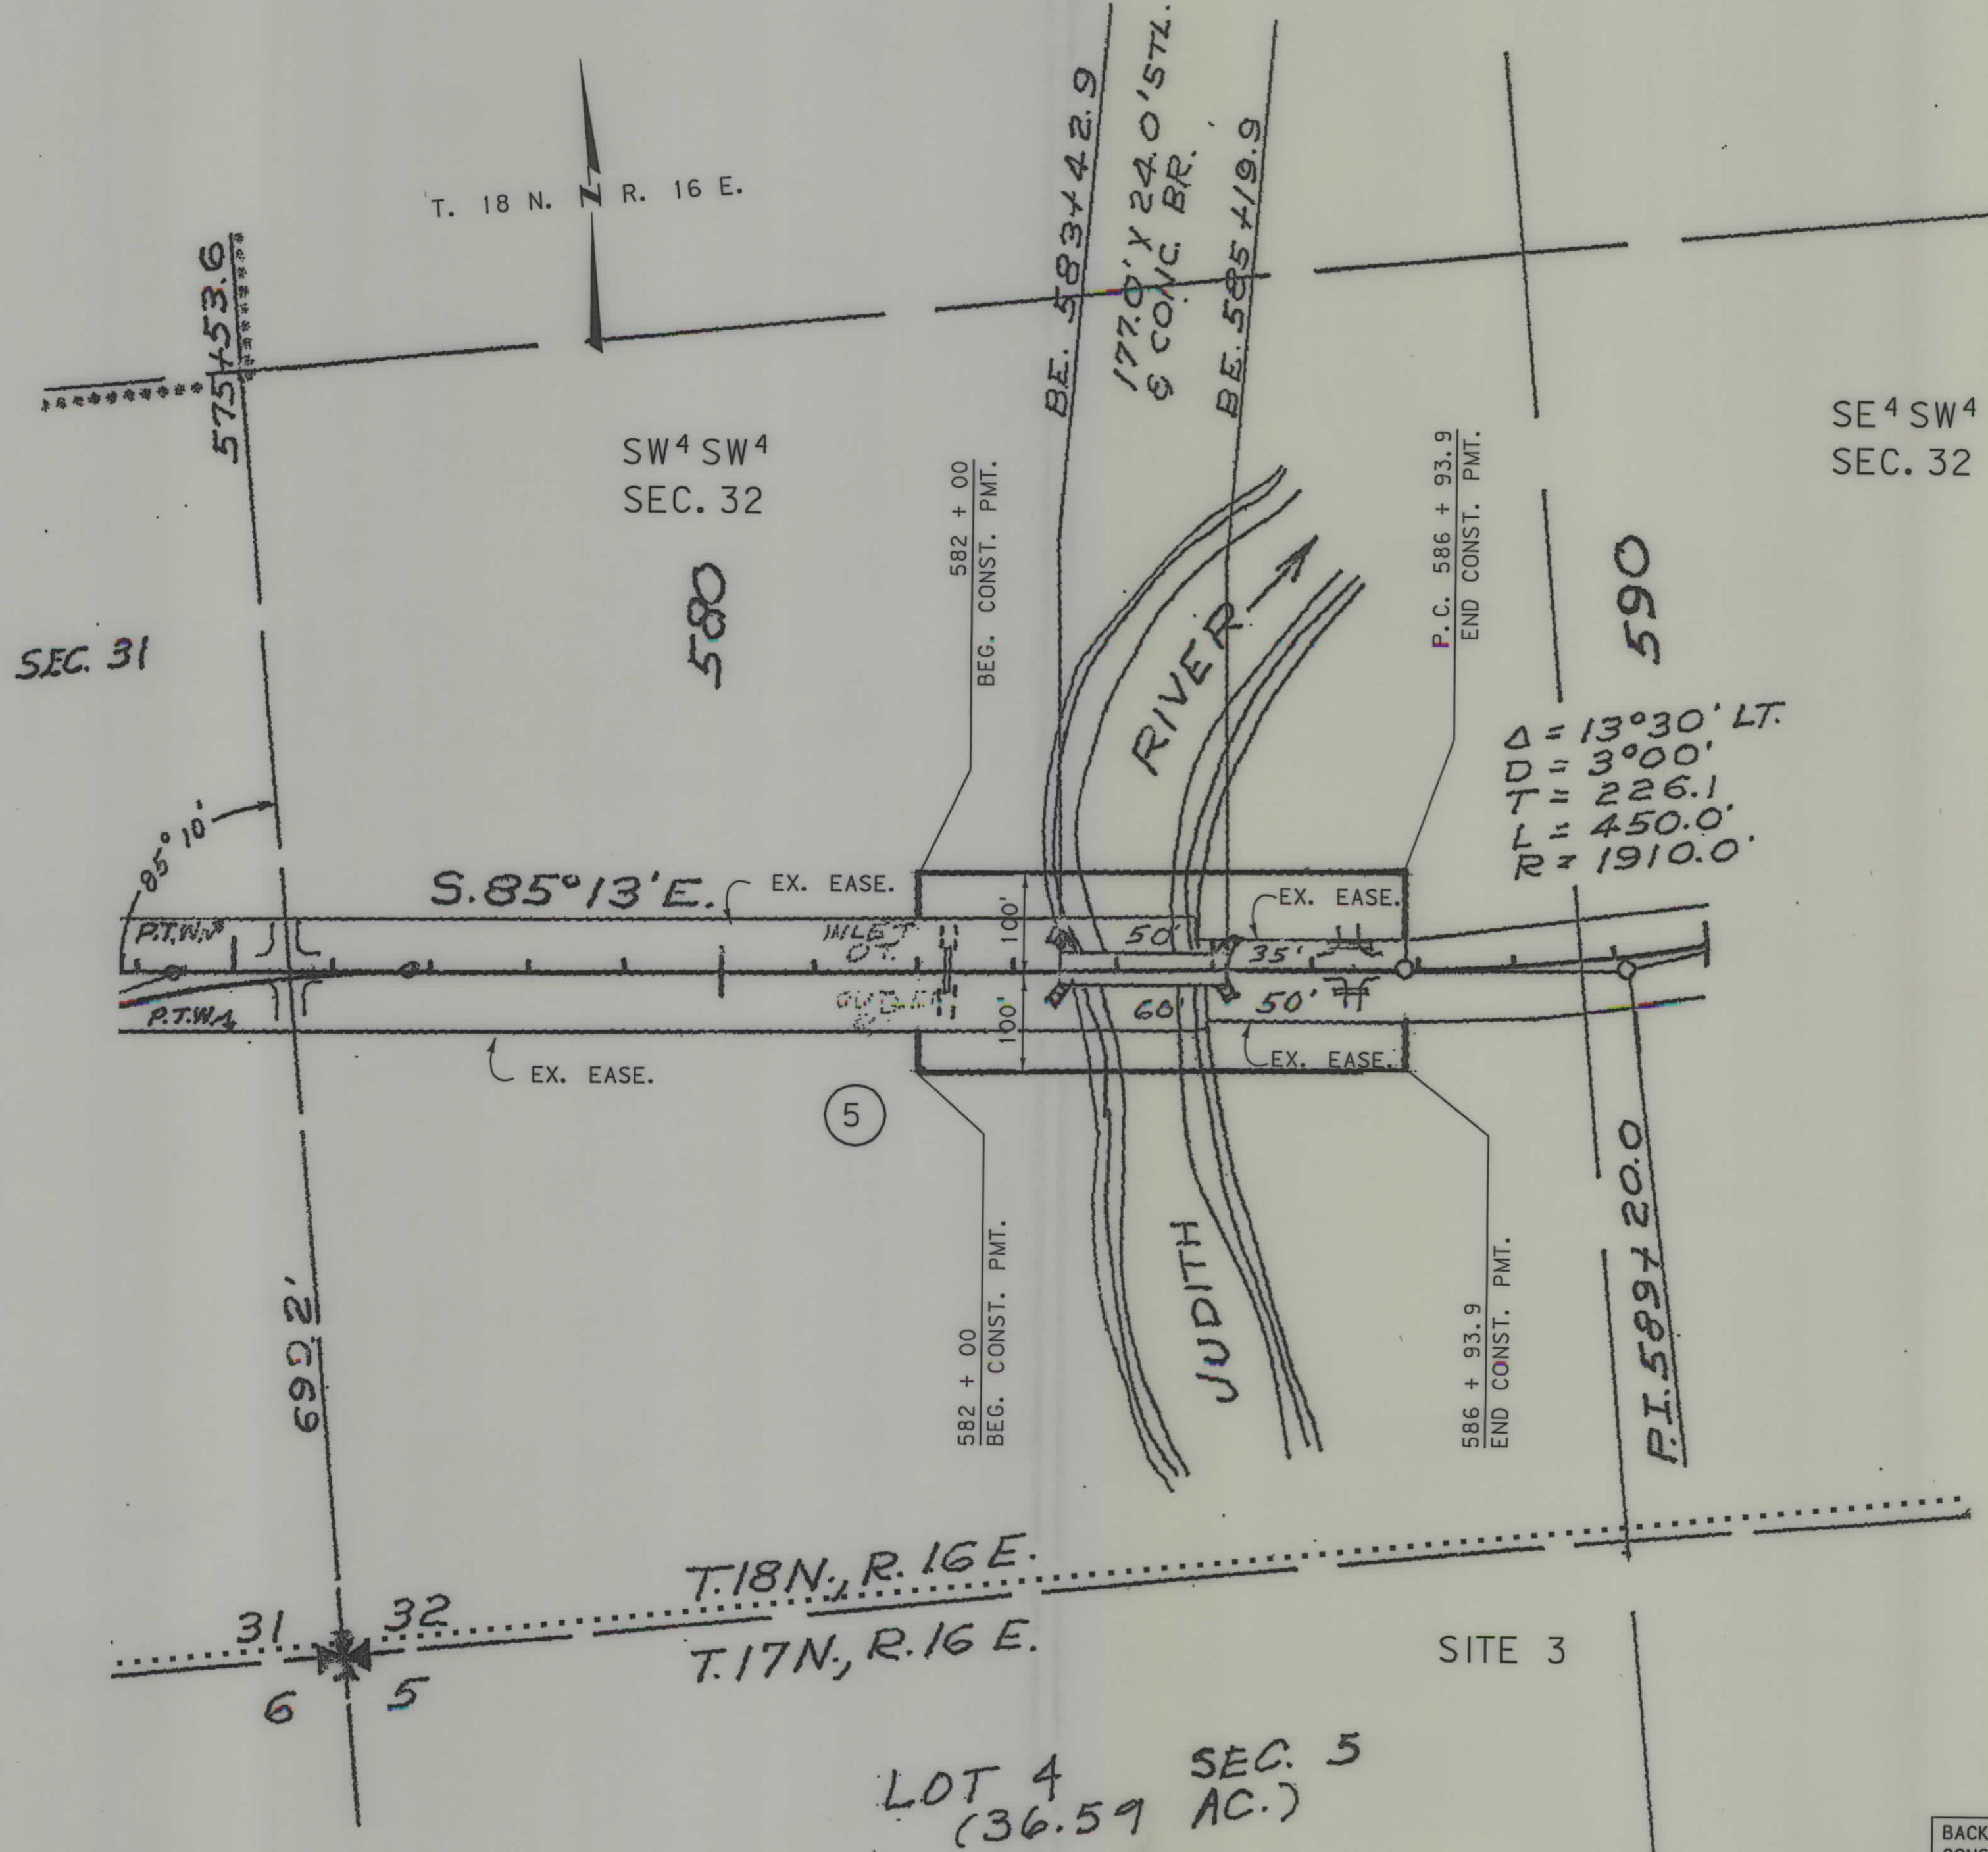

BACKSLOPE LIMITS INCLUDE ROUNDING	
CONSTRUCTION LIMITS:	CUT SECTION TOE OF FILL
FHWA/DOT APPROVAL 12-14-04	
MAP REVISED 2-9-05 3-29-05	

MONTANA
DEPARTMENT OF TRANSPORTATION
RIGHT OF WAY PLAN
FERGUS COUNTY
NO SCALE