


PLANS

NOT

TO

SCALE

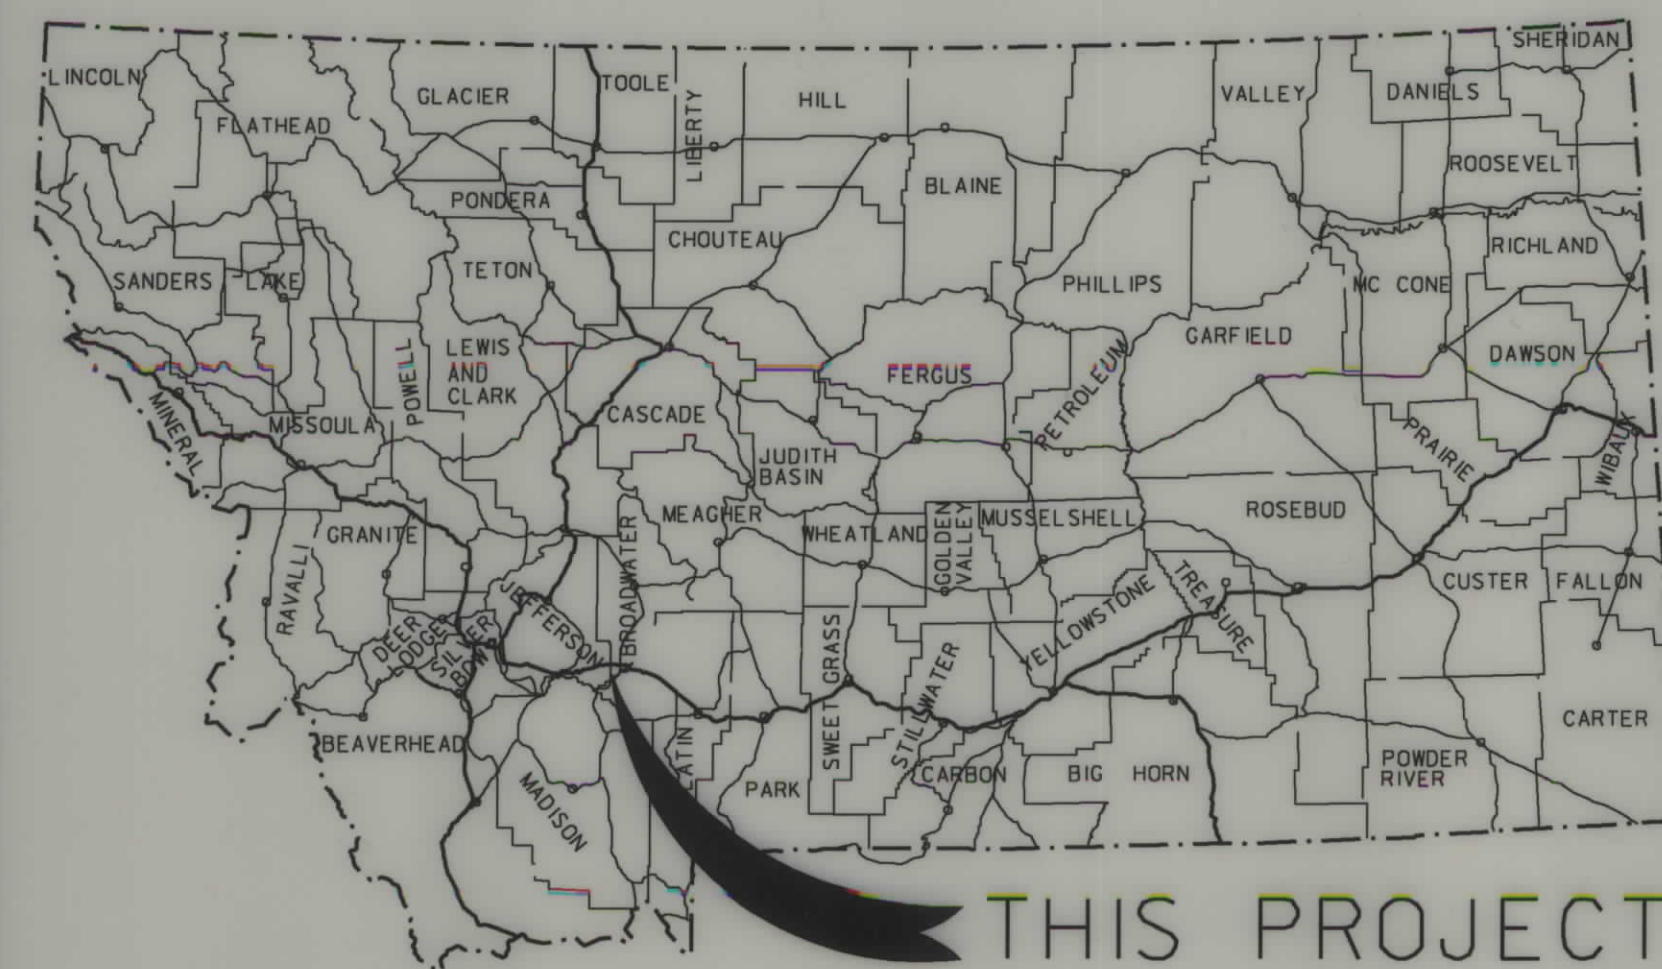

THIS PROJECT

CONVENTIONAL SIGNS

PROPOSED RIGHT OF WAY LINE	---
EXISTING RIGHT OF WAY LINE	---
RAILROAD RIGHT OF WAY LINE	---
RIGHT OF WAY BASELINE	---
STK'D CENTERLINE	---
SECTION LINE	---
OWNERSHIP BOUNDARY	---
FULL ACCESS CONTROL	AG AG
LIMITED ACCESS CONTROL	///
EXISTING ACCESS CONTROL	///
PRESENT TRAVELED WAY (P.T.W.)	---
FENCE LINE	---
EXISTING GUARDRAIL	- - - -
PROPOSED GUARDRAIL	- - - -
GATE IN FENCE	---
CATTLE GUARD: EXIST. - PROPOSED	---
SECTION CORNER	FOUND UNFOUND
1/4 SECTION CORNER	FOUND UNFOUND
CLOSING CORNER	FOUND UNFOUND
MEANDER CORNER	FOUND UNFOUND
CENTER OF SECTION	FOUND UNFOUND
RIGHT OF WAY MONUMENT	FOUND CALCULATED
PROPERTY CORNER PIN	FOUND
POWER POLE IN PLACE	---
TELEPHONE POLE IN PLACE	---
TELEGRAPH POLE IN PLACE	---
LIGHT POLE	---
PROPOSED CULVERT	---
EXISTING CULVERT	---
OUTLET DITCH	---
INLET DITCH	---
EXISTING DITCH	---
CHANNEL CHANGES	CH.CH
DITCH BLOCK	---
RIPRAP	---
BRIDGES	---
RAILROADS	---
PARCEL NUMBERS	---
APPROACH: EXIST.- PROPOSED	---

ASSOCIATED PROJECT ID.

BH-IM 0002(721) PE

RELATED PROJECTS

F1-12(5)
F-12(6)

FHWAMDT APPROVAL	01-04-07
MAP REVISED	

MONTANA DEPARTMENT OF TRANSPORTATION


STATE	RIGHT OF WAY ID.	SHEET NO.	TOTAL SHEETS
MONTANA	BH 0002(867)	1	2
PROJECT NUMBER 5466-867			
D2 - SCOUR PROTECTION			

RIGHT OF WAY PLAN OF FEDERAL AID PROJECT BH 0002(867)

D2 - SCOUR PROTECTION BROADWATER & GALLATIN COUNTIES

N/A Kilometers

THIS PROJECT

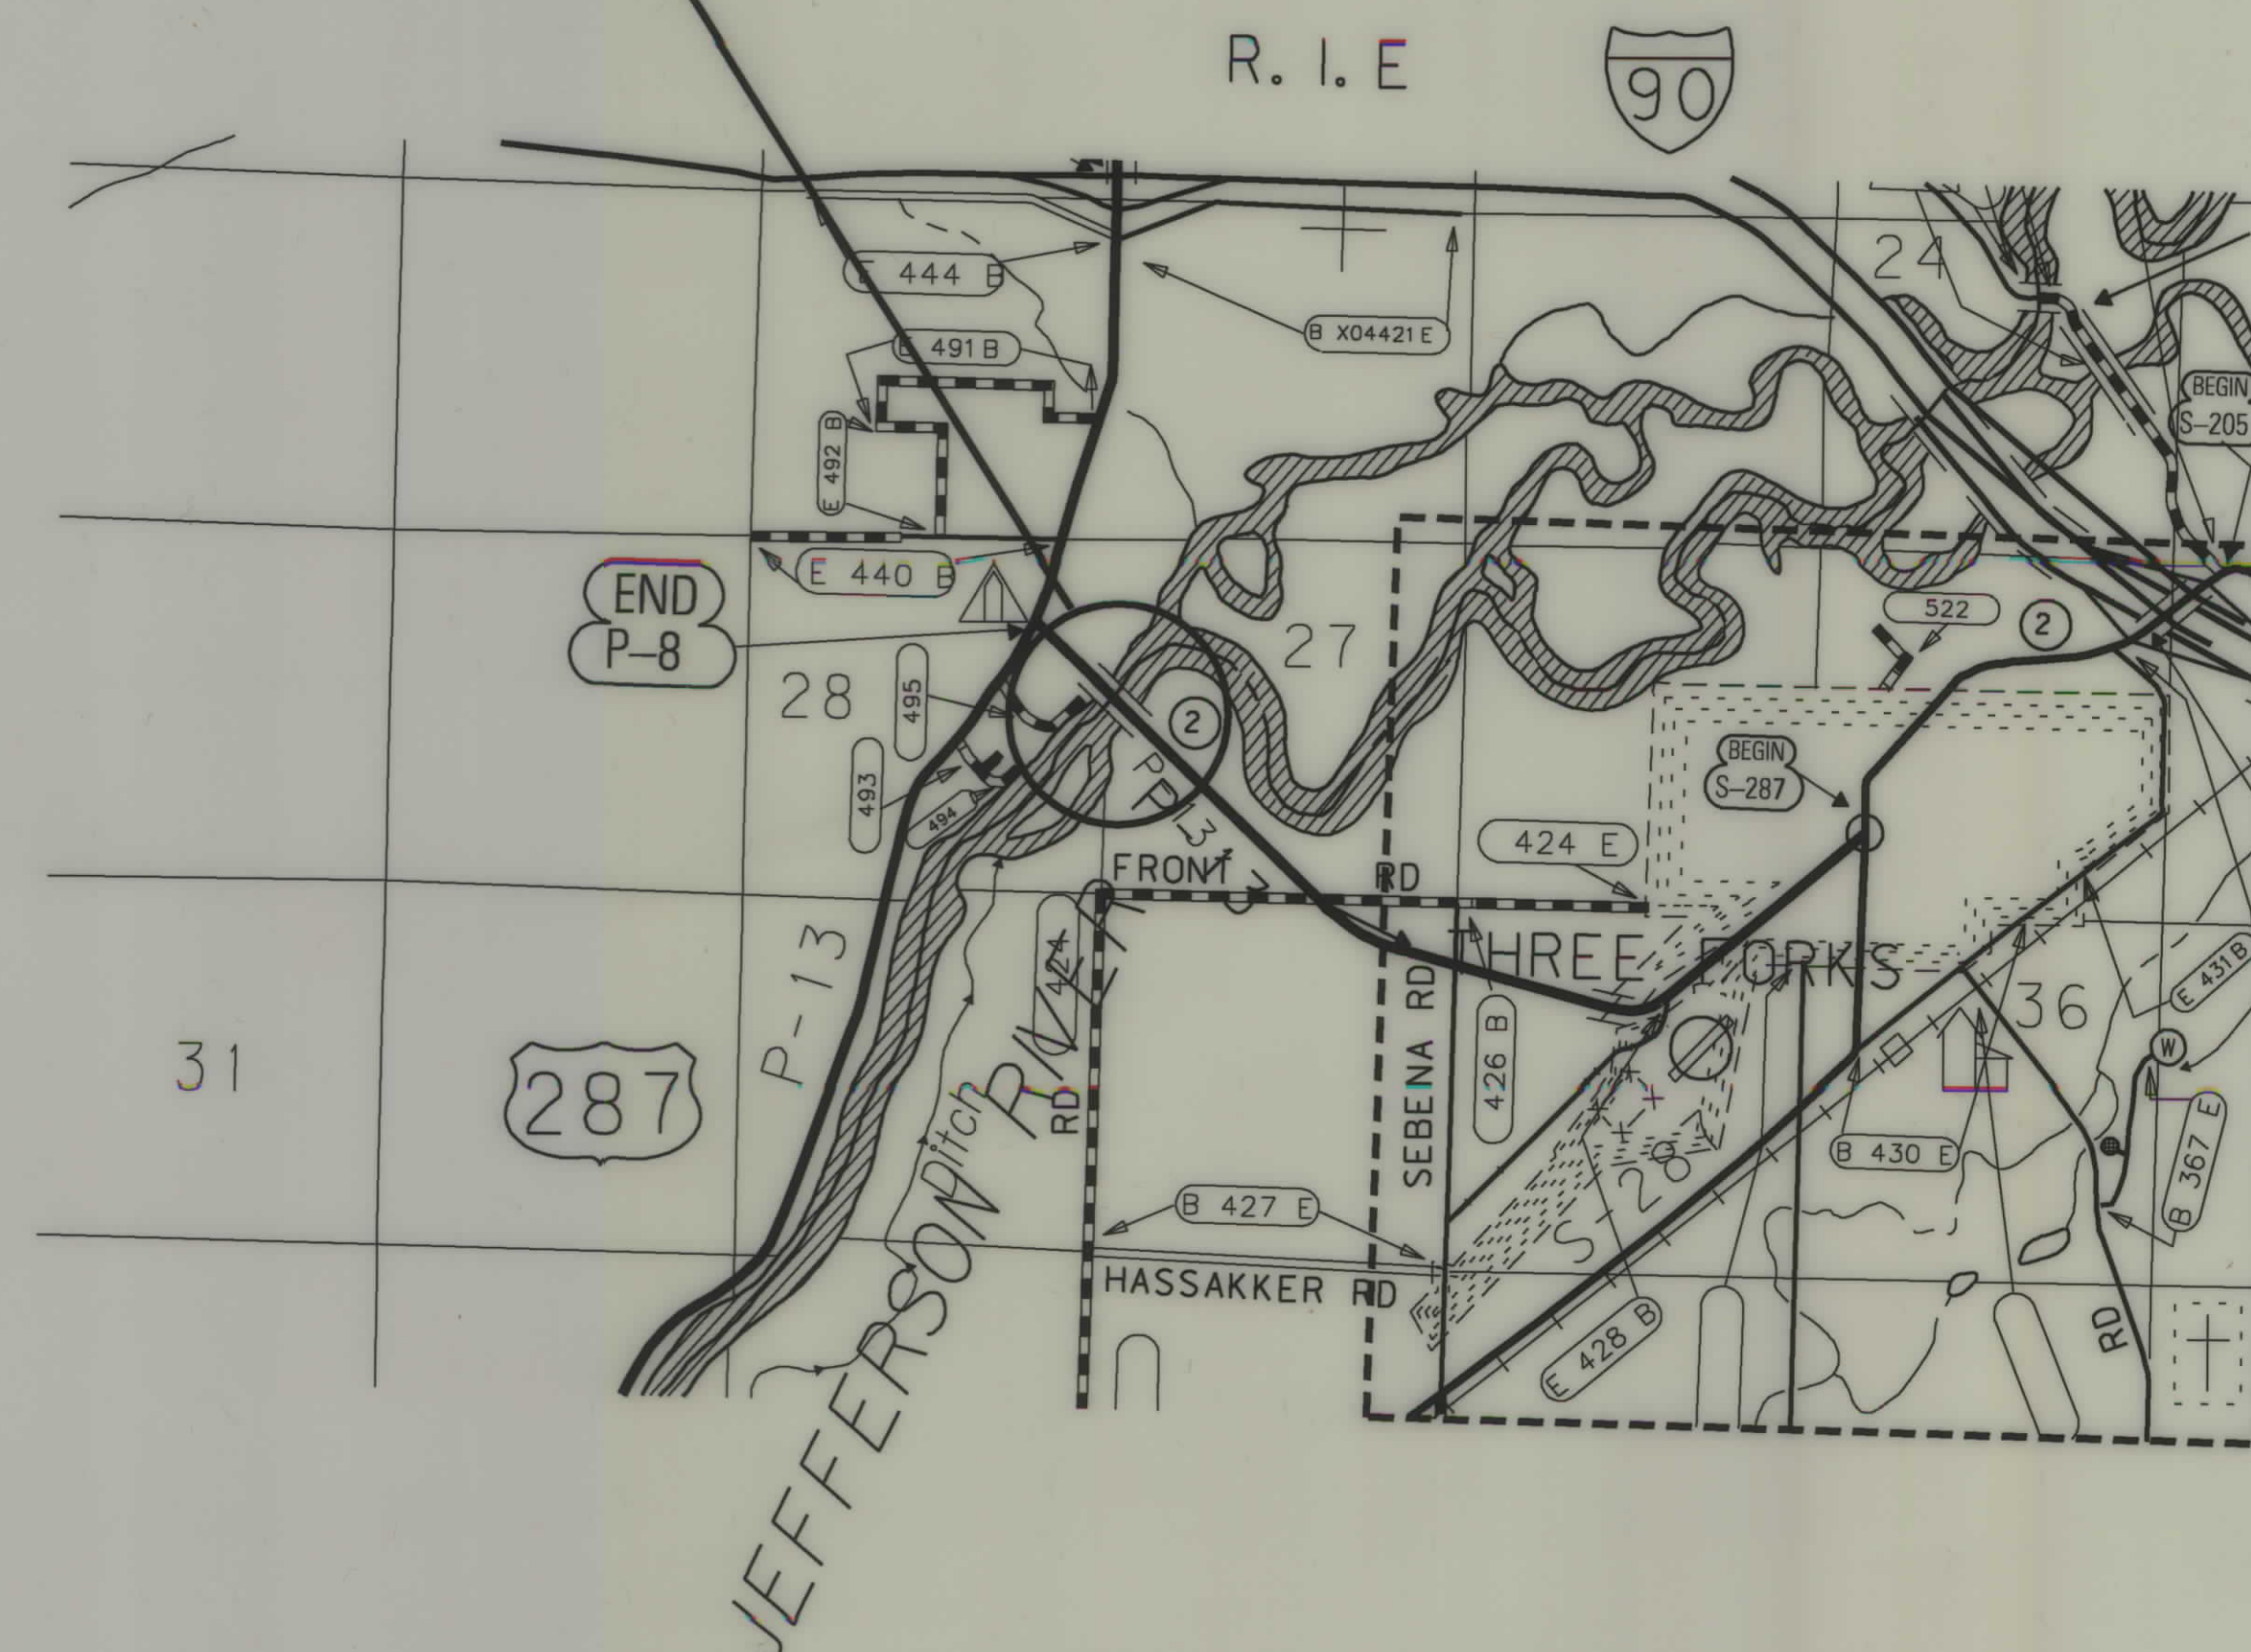

SEE SHEET NO. 2 FOR OWNERSHIP
NAMES, ADDRESSES, AREAS, ETC.


GRID STATE PLANE COORDINATES

THIS IS A STATE PLANE COORDINATE PROJECT.
ALL DIMENSIONS, DISTANCES AND AREAS ON THIS
PROJECT ARE GRID, EXCEPT FOR THE EXISTING
R/W WIDTH DIMENSION, WHICH IS RECORD. THE
COMBINATION SCALE FACTOR IS 0.99937253

FOR EXISTING R/W RETRACEMENT, SEE
C.O.S. 153181 BROADWATER COUNTY

FOR EXISTING R/W RETRACEMENT, SEE
C.O.S. 2559 GALLATIN COUNTY

NOTES: 1. ALL MEASUREMENTS ARE METRIC EXCEPT AS NOTED

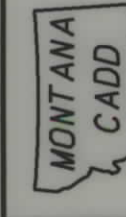

RDROW

C:\dgm\5466000\rap\001.dgn
2/14/2007 3:31:09 PM
N2 CPS - 00250

OWNERSHIP																				
PARCEL	NAME	ADDRESS	TOTAL AREA		GROSS R/W AREA		EX. EASE. AREA		NET AREA		REMAINDER				CONST. PMT. AREA		EASE. AREA		SHEET NO.	
			METRIC	ENGLISH	METRIC	ENGLISH	METRIC	ENGLISH	METRIC	ENGLISH	LEFT		RIGHT		METRIC	ENGLISH	METRIC	ENGLISH		
											METRIC	ENGLISH	METRIC	ENGLISH						
1	DAVID E. & MARIE L. HAMILTON	10895 US HIGHWAY 287 THREE FORKS, MT 59752	FOR	OWNER NOTIFICATION	ONLY														2	
2	THOMAS GLORVIGEN & SARA JANE JOHNSON	15 KOA ROAD THREE FORKS, MT 59752	FOR	OWNER NOTIFICATION	ONLY														2	
3	HELEN T. WALSH	1215 W GOLD BUTTE, MT 59701	FOR	OWNER NOTIFICATION	ONLY														2	
4	MONTANA FISH WILDLIFE & PARKS	1420 E 6th AVE HELENA, MT 59601	FOR	OWNER NOTIFICATION	ONLY														2	
5	STATE OF MONTANA DNRC	PO BOX 201601 HELENA, MT 50620															0.296 ha	0.73 AC	2	
6	STATE OF MONTANA DNRC	PO BOX 201601 HELENA, MT 50620															0.226 ha	0.56 AC	2	

STATE	RIGHT OF WAY ID.	SHEET NO.	TOTAL SHEETS
MONTANA	BH 0002 (867)	2	2
PROJECT NUMBER 5466-867		D2 - SCOUR PROTECTION	



FOR EXISTING R/W RETRACEMENT, SEE
C.O.S. 2559 GALLATIN COUNTY

FOR EXISTING R/W RETRACEMENT, SEE
C.O.S. 153181 BROADWATER COUNTY

GRID STATE PLANE COORDINATES

THIS IS A STATE PLANE COORDINATE PROJECT.
ALL DIMENSIONS, DISTANCES AND AREAS ON THIS
PROJECT ARE GRID, EXCEPT FOR THE EXISTING
R/W WIDTH DIMENSION, WHICH IS RECORD. THE
COMBINATION SCALE FACTOR IS 0.99937253

- NOTES:
1. ALL MEASUREMENTS ARE METRIC EXCEPT AS NOTED
 2. THE PROPOSED R/W LINE WHERE A SPIRAL CURVE TRANSITION IS USED IS A CHORD RATHER THAN A CONCENTRIC CURVE.
 3. THE ENGLISH AREAS ARE FOR INFORMATIONAL PURPOSES ONLY.
 4. ALL STATIONS AND OFFSETS FOR R/W BREAKS ARE IN REFERENCE TO THE R/W BASELINE.

BACKSLOPE LIMITS INCLUDE ROUNDING
CONSTRUCTION LIMITS: CUT SECTION TOE OF FILL

FHWA/DOT APPROVAL 01-04-07

MAP REVISED

MONTANA
DEPARTMENT OF TRANSPORTATION

RIGHT OF WAY PLAN
BROADWATER & GALLATIN COUNTIES
SCALE 1:1000

0 50M 100M