


PLANS
NOT
TO
SCALE

FED. ROAD DIST. NO.	STATE	FED-AID PROJECT NO.	STATE NO.	SHEET NO.	TOTAL SHEETS
8	MONT.	REF R/W NO. F-190(5)	1190-05	1	2

COE SF 3-4(5)97
2199-005
BADGER CR. - SE OF BROWNING

STATE OF MONTANA
STATE HIGHWAY COMMISSION

RIGHT OF WAY PLAN OF
FEDERAL AID PROJECT NO. ~~F-190(5)R/W~~
~~F-190()CONST.~~
GLACIER COUNTY
BIRCH CREEK TO BROWNING

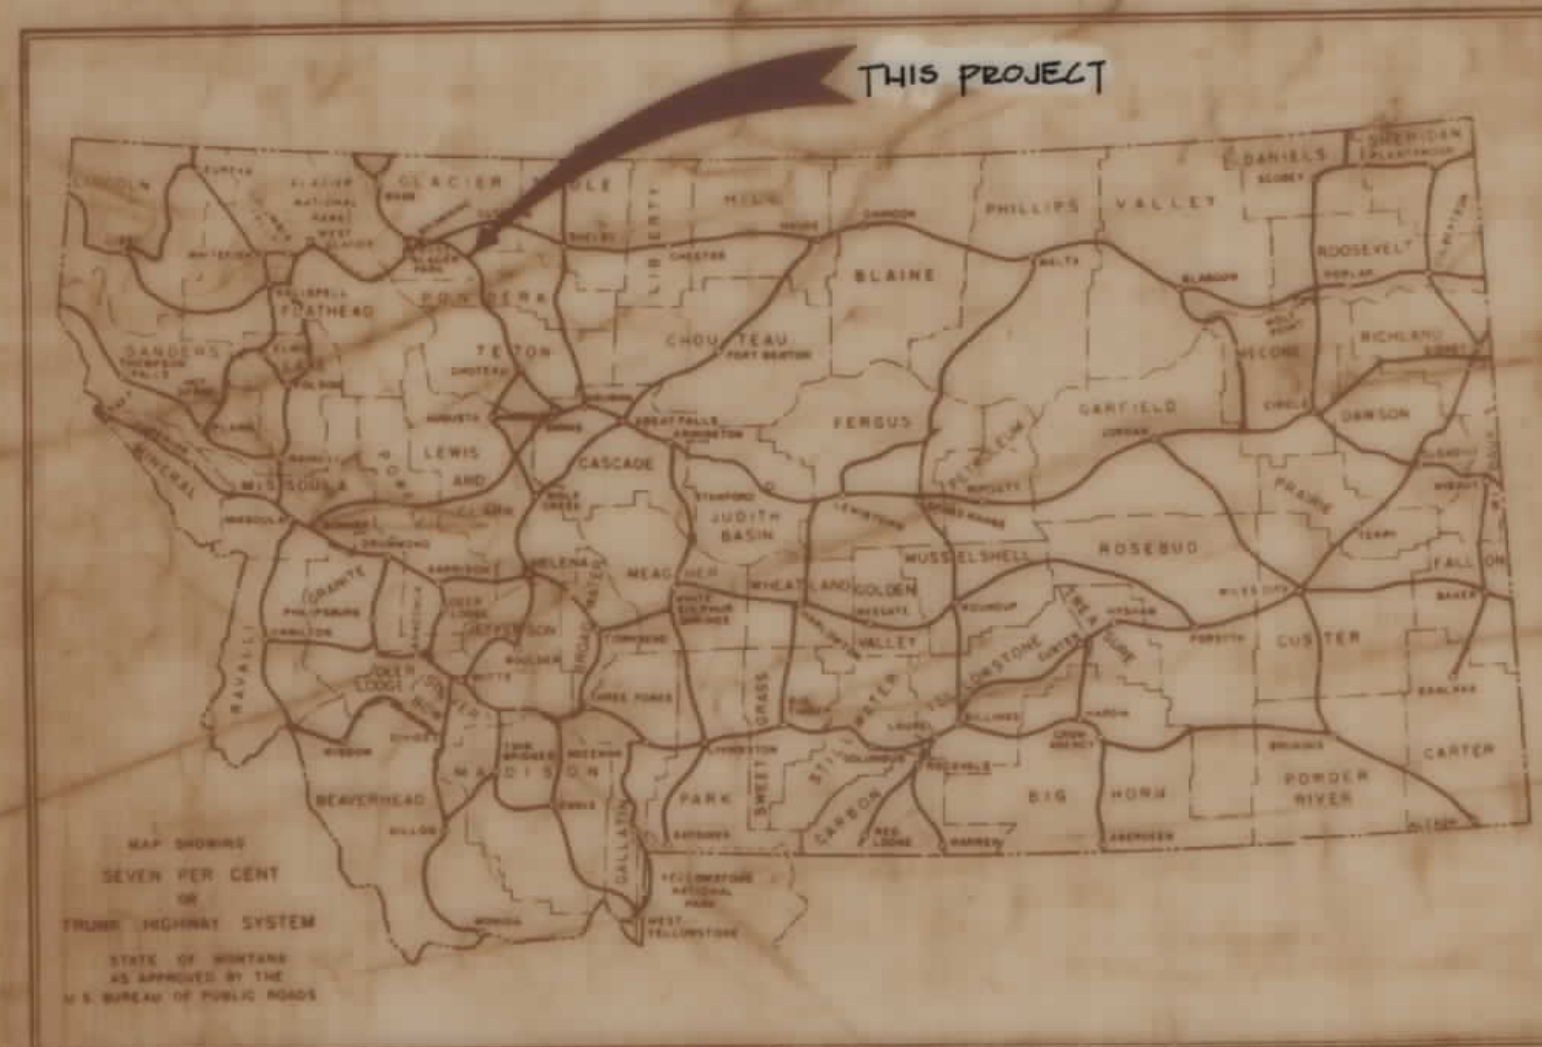

STA 917+90.8 END FAP F-190(5)=
STA 852+88.2 BEG FAP F-190(2)

COE SF 3-4(5)97
APPROVED 3-9-95



CONVENTIONAL SIGNS

STATE AND NATIONAL LINE	---
COUNTY LINE	---
CITY, VILLAGE OR BOROUGH LINE	---
TOWNSHIP LINE	---
SECTION LINE	---
RESERVATION LINE	---
FENCE LINE	---
GUARD RAIL	---
OWNERSHIP BOUNDARY	---
RIGHT OF WAY LINE	---
RIGHT OF WAY LINE FENCED	---
TRAVELED WAY	---
RAILROADS	---
RETAINING WALLS	---
BASE OR SURVEY LINE	---
LEVEE	---
CULVERTS IN PLACE (PLAN)	---
NEW CULVERTS (PLAN)	---
NEW CULVERTS (PROFILE)	---
TROLLEY POLE	---
POWER POLE	---
TELEPHONE OR TELEGRAPH POLE	---
MARSH	---
DITCH	---
RIPRAP	---
BRIDGE	---
SECTION CORNER	FOUND UNFOUND
1/4 SECTION CORNER	FOUND UNFOUND
1/16 CORNER	FOUND UNFOUND
CENTER OF SECTION	---
CONTROL OF ACCESS WITH FENCE	---
CONTROL OF ACCESS WITHOUT FENCE	---
PARCEL NUMBER	---
CATTLE GUARD	---
GATE IN FENCE	---
CONSTRUCTION LIMITS	CUT FILL

OWNERSHIPS

PARCEL	NAME	ADDRESS	TOTAL AREA
1	RAMONDA PATRICIA GUSTAFSON		0.75 AC.

STA 94+16.0 BEG. F-190(5)=
STA 94+16.0 END F-236(4)

FED ROAD DIST NO	STATE	FED AID PROJECT NUMBERS		STATE NO	SHEET NO	TOTAL SHEETS
		CONST NO	REF R/W NO			
8	MONT		F 190 (5)	1190-05	2	2

FHWA/DOT APPROVAL	3-9-93
MAPS REVISED	
MAPS TO BUR PUB ROADS	
MAPS COMPLETED	

STATE OF MONTANA
STATE HIGHWAY COMMISSON
LAND REQUIRED FOR RIGHT OF WAY
GLACIER COUNTY
SCALE 1" = 200' MAP APPROVED