

PLANS
NOT
TO
SCALE

STATE	RIGHT OF WAY ID.	SHEET NO.	TOTAL SHEETS
MONTANA	F 1-3(21)219	1	15
BROWNING - EAST & WEST			

STATE OF MONTANA

DEPARTMENT OF HIGHWAYS

A LIMITED ACCESS FACILITY

SEE SHEET 2 FOR LIMITED
ACCESS RESOLUTION

RIGHT OF WAY PLAN OF
FEDERAL AID PROJECT F 1-3(21)219
BROWNING - EAST & WEST
GLACIER COUNTY

6.4 MILES

INDEX

PARCEL NO.	OWNERSHIP	SHEET NO.
1	ALLOTMENT NO. 5257	2, 3
2	JULIAN M. & EVALINE WETER	3, 4
3	ALLOTMENT NO. 967	4
4	JULIAN M. & EVALINE WETER	4, 5
5	ALLOTMENT NO. 1739A	5
6	BURLINGTON NORTHERN R.R.	5
7	ALLOTMENT NO. 1739A	5
8	ALLOTMENT NO. 1319A	5
9	BLACKFEET TRIBE	5
10	KAY L. & WILMA M. HOYT	5, 6
10.1	KENNETH L. & VICKY HOYT	6
11	DARREL & VERA RUNNINGFISHER	5, 6
12	U. S. A.	6
13	RUSSELL A. STOREY	6
14	ALLOTMENT NO. 967	6
15	BLACKFEET TRIBE	6, 7
16	CHARLES EDWARD LA PLANT	8
17	MARJORIE JUNEAU	8
18	JERELLYN JUNEAU GLATZMAIER	8
19	RITA MC FADYEAN	8
20	ROGER R. WALTER	8
21	BLACKFEET TRIBE	8
22	GLACIER PIZZA INC.	8
23	PATRICIA RAMBERG	8
24	PATRICIA RAMBERG	8, 9
25	DONALD A. SMTH	9
26	PATRICIA RAMBERG	9
27	PATRICIA RAMBERG	9
28	ROBERT E. WELLMAN JR. & TERRY WELLMAN	9
29	BLACKFEET POST #127 OF AM LEGION	9
30	U. S. A. IN TRUST FOR BLACKFEET TRIBE	9
31, 31A	THAINE WULF & IRMA H. HODSON	9, 10
32	BLACKFEET TRIBE	10
33	ALLOTMENT NO. 4106A	10, 11
34	PHILLIP NOCHIEF ALLOTMENT NO. 3185	11, 12
35	MARY EVANS WEBSTER ALLOTMENT NO. 16931	12
36	RICHARD EVANS ALLOTMENT NO. 1693D	12
37	LEONA EVANS LITTLE BULL ALLOT. NO. 1693	12
38	THEO DEWOLFE	12
39	BURLINGTON NORTHERN RAIL ROAD	12
40	BLACKFEET TRIBE	12, 13
41	LEONA EVANS LITTLE BULL ALLOT. NO. 1693	12
42	RICHARD EVANS ALLOTMENT NO. 1693E	12
43	TONY HALL GRANT ALLOTMENT NO. 1693F	13
44	KATE YELLOWWOLF ETAL. ALLOTMENT NO. 5005	13, 14
45	ALLOTMENT NO. 5226	13
46	BLACKFEET TRIBE	14
47	ALLOTMENT NO. 5226	14, 15
48	BLACKFEET TRIBE	15
49	ALLOTMENT NO. 1682	15
50	BLACKFEET TRIBE	8
51	BLACKFEET TRIBE	10
52	KATE YELLOWWOLF ETAL. ALLOTMENT NO. 5005	14
53	DELETED	13A
54	JOHN V. HALL ALLOTMENT NO. 1693A	13A
SEE	SHEET 2	

CONVENTIONAL SIGNS


PROPOSED RIGHT OF WAY LINE	---
EXISTING RIGHT OF WAY LINE	---
RAILROAD RIGHT OF WAY LINE	---
CENTERLINE (C) OR PROJECTED LINE	---
STK'D CENTERLINE	---
SECTION LINE	---
OWNERSHIP BOUNDARY	PL PL
FULL ACCESS CONTROL	AG AG
LIMITED ACCESS CONTROL	///
EXISTING ACCESS CONTROL	///
PRESENT TRAVELED WAY (P.T.W.)	---
FENCE LINE	---
EXISTING GUARDRAIL	---
PROPOSED GUARDRAIL	---
GATE IN FENCE	---
CATTLE GUARD: EXIST. - PROPOSED	---
SECTION CORNER	FOUND UNFOUND
1/4 SECTION CORNER	---
CLOSING CORNER	---
MEANDER CORNER	---
CENTER OF SECTION	---
RIGHT OF WAY MONUMENT	---
PROPERTY CORNER PIN	---
POWER POLE IN PLACE	---
TELEPHONE POLE IN PLACE	---
TELEGRAPH POLE IN PLACE	---
LIGHT POLE	---
PROPOSED CULVERT	---
EXISTING CULVERT	---
OUTLET DITCH	---
INLET DITCH	---
EXISTING DITCH	---
CHANNEL CHANGES	CH. CH.
DITCH BLOCK	---
RIPRAP	---
BRIDGES	---
RAILROADS	---
PARCEL NUMBERS	---
APPROACH: EXIST. - PROPOSED	---

ASSOCIATED PROJECT
ID.

RELATED PROJECTS

F - 196 (10)


FHWA/DOH APPROVAL 11-28-89
MAP REVISED 9-17-90 6-30-94, 3-17-97,

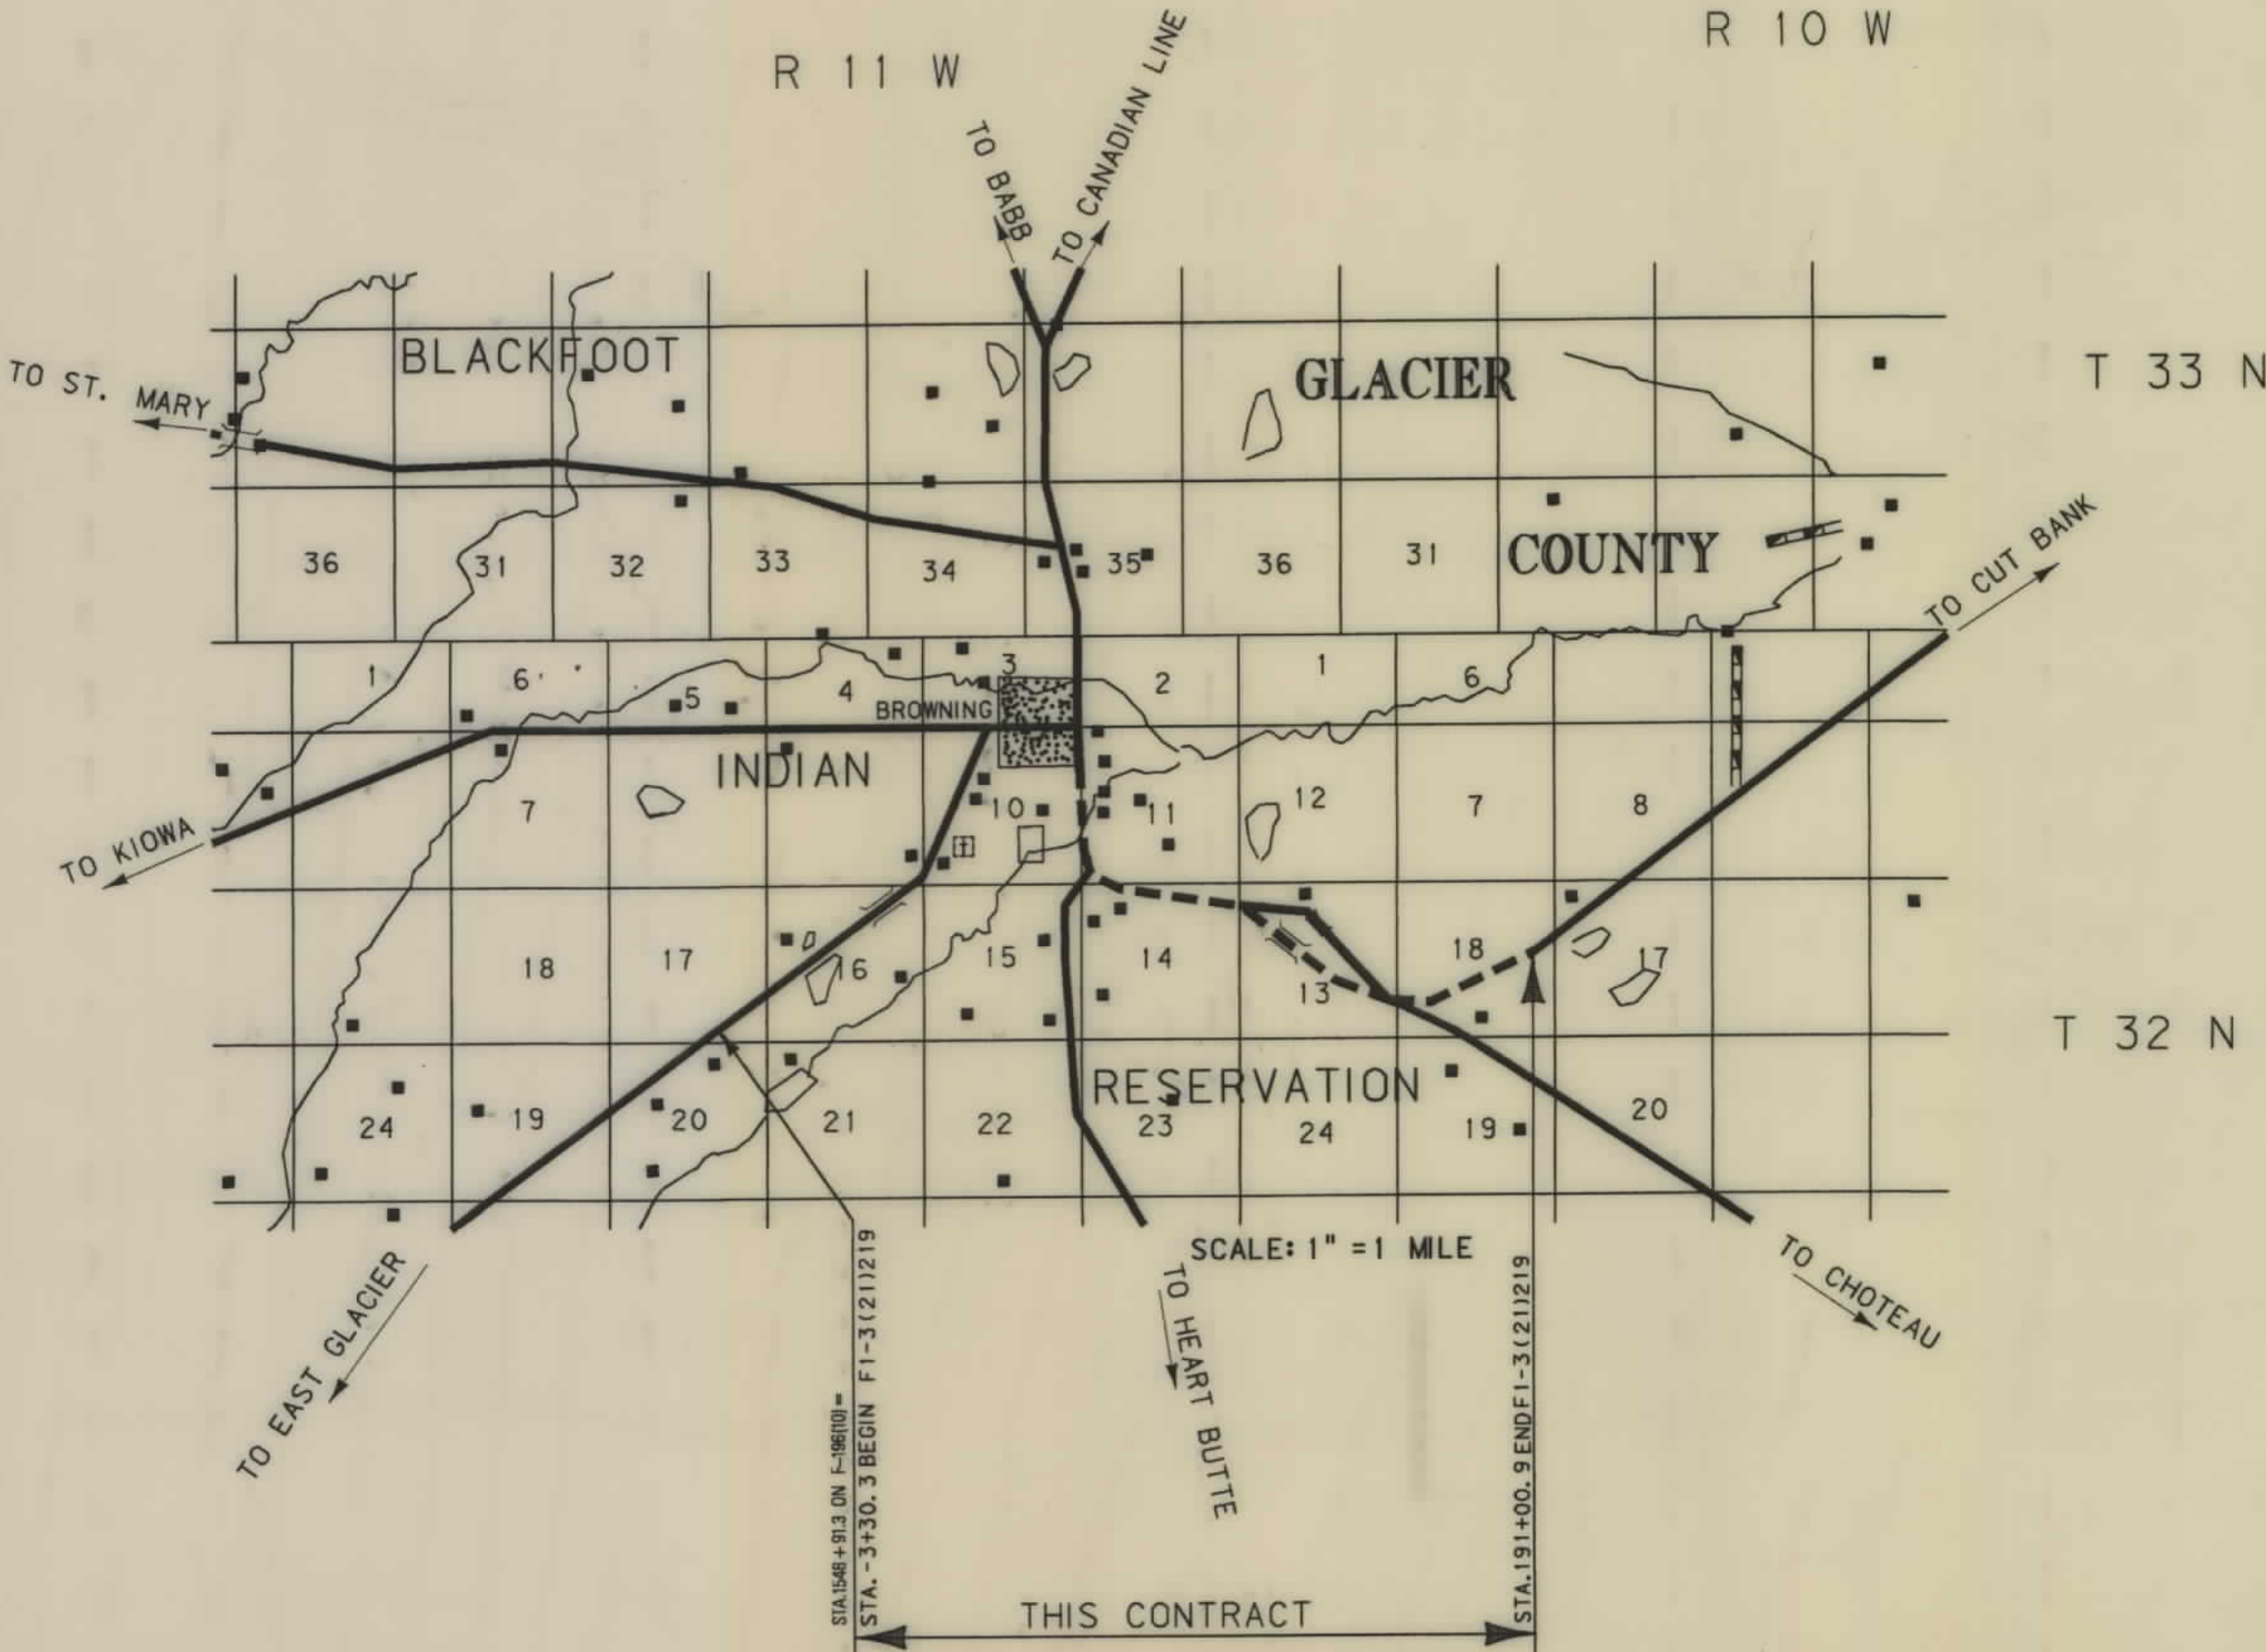

OWNERSHIP									
PARCEL	NAME	ADDRESS	TOTAL AREA	GROSS R/W AREA	EX. EASE AREA	NET AREA	REMAINDER		EASE AREA
							LEFT	RIGHT	
10	KAY L. & WILMA M. HOYT			3.38 AC.	1.65 AC.	1.73 AC.			
11	DARREL & VERA RUNNINGFISHER	BROWNING MT. 59417		1.68 AC.	- 0 -	1.68 AC.			
12	U. S. A.			0.67 AC.	- 0 -	0.67 AC.			
13	RUSSELL A. STOREY P.O.	BOX 411 BROWNING MT. 59417		0.46 AC.	- 0 -	0.46 AC.			
14	ALLOTMENT NO. 967	BROWNING MT. 59417		2.89 AC.	1.69 AC.	1.20 AC.			
15	BLACKFEET TRIBE			SEE SHEET		7			
10.1	KENNETH L. & VICKY L. HOYT	BOX 1285, BROWNING, MT 59417	6.34 AC.	0.75 AC.	- 0 -	0.75 AC.	5.59 AC.		

STATE	PROJECT NUMBER	SHEET NO.	TOTAL SHEETS
MONTANA	F 1-3(21)219	6	15

BROWNING - EAST & WEST

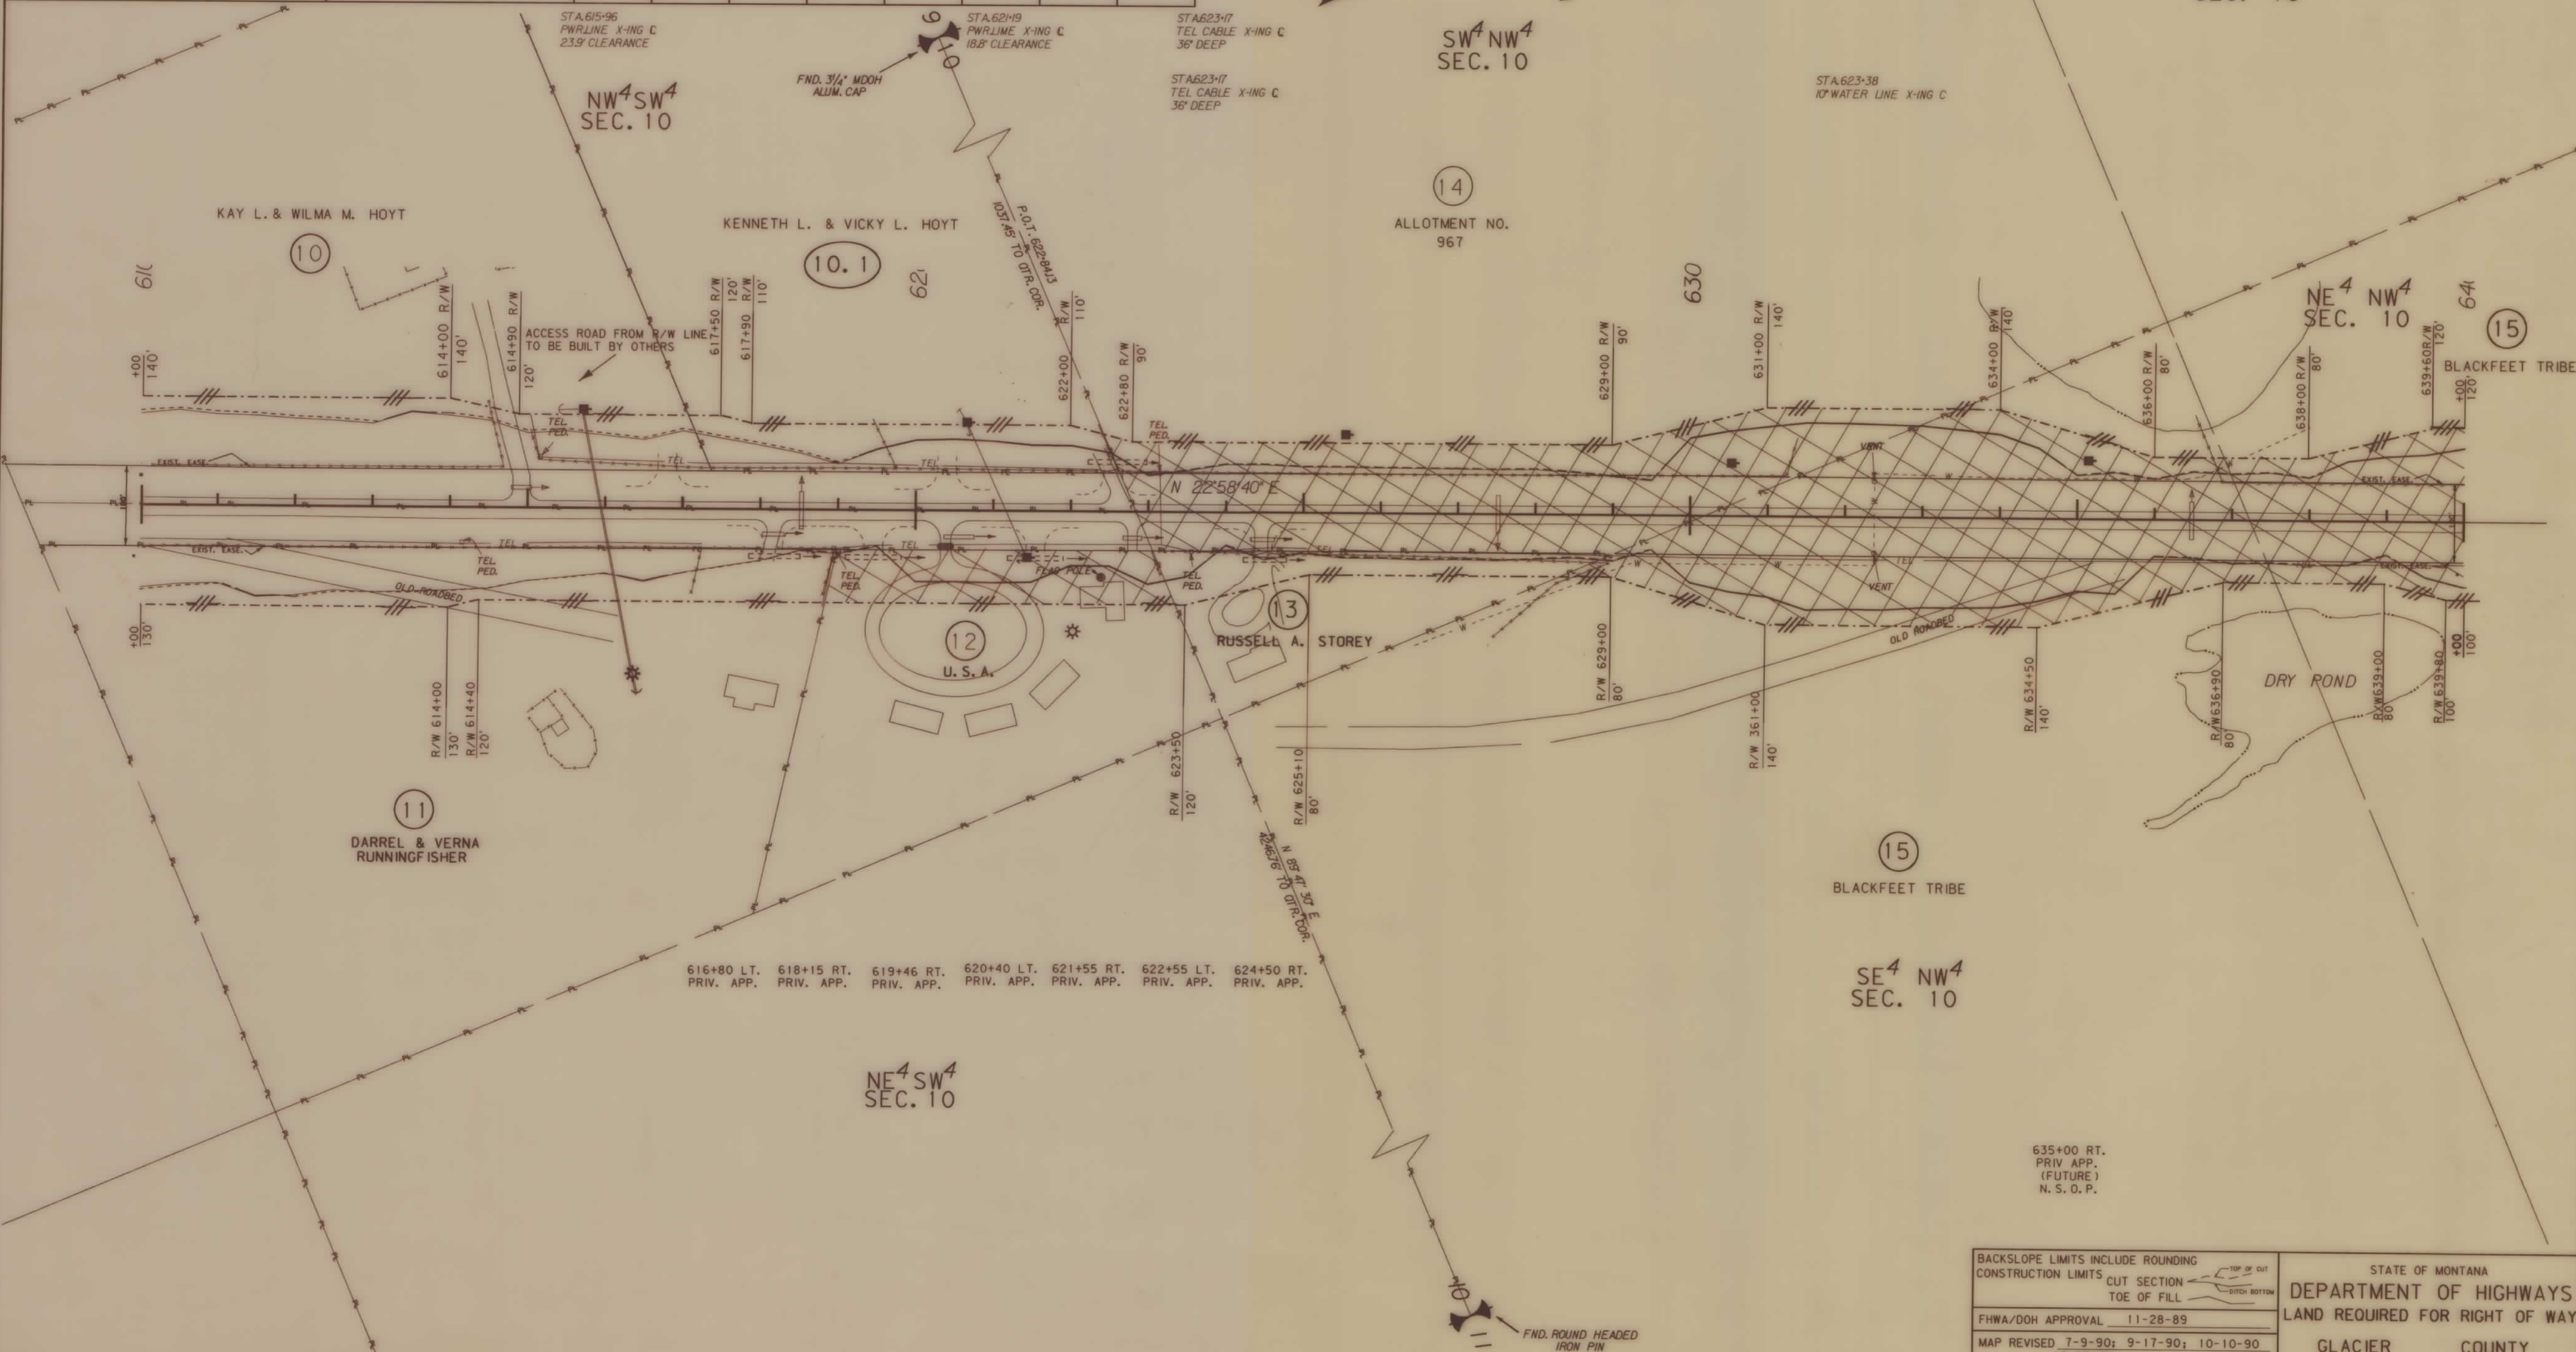

MONTANA CADD 2000: F. 32, 610703BROWNING, MT

25-OCT-1990 16:58 RDROW CADD 2000: F. 32, 610703BROWNING, MT

BACKSLOPE LIMITS INCLUDE ROUNDING
CONSTRUCTION LIMITS CUT SECTION TOE OF FILL

FHWA/DOH APPROVAL 11-28-89

MAP REVISED 7-9-90; 9-17-90; 10-10-90
10-25-90

STATE OF MONTANA
DEPARTMENT OF HIGHWAYS
LAND REQUIRED FOR RIGHT OF WAY

GLACIER COUNTY

SCALE: 1" = 100'

OWNERSHIP										
PARCEL	NAME	ADDRESS	TOTAL AREA	GROSS R/W AREA	EX. EASE AREA	NET AREA	REMAINDER		CONST. PERM. AREA	EASE AREA
							LEFT	RIGHT		
15	BLACKFEET TRIBE	P.O. BOX 850 BROWNING MT. 59417		10.39 AC.	4.56 AC.	5.83 AC.			0.22 AC.	
15L1	EDDIE LAPLANTE		15961 SF	2993 SF	- 0 -	2993 SF		12968 SF		
15L2	FRANCIS BULL CALF		13991 SF	9139 SF	- 0 -	9139 SF		4852 SF		
15L3	WILLIAM & MARLENE CADOTTE		12043 SF	10953 SF	- 0 -	10953 SF		1090 SF		
15L4	DAVIS REEVIS		7000 SF	995 SF	- 0 -	995 SF		6005 SF		
15L5	MIKE MCKAY		62500 SF	11119 SF	527 SF	10592 SF	51381 SF			
15L6	LUCILLE MCKAY								5217 SF	

STATE	PROJECT NUMBER	SHEET NO.	TOTAL SHEETS
MONTANA	F 1-3(21)219	7	15

BROWNING - EAST & WEST



BACKSLOPE LIMITS INCLUDE ROUNDING	CUT SECTION
CONSTRUCTION LIMITS	TOE OF FILL
	TOE OF CUT
	TOE OF FILL
FHWA/DOH APPROVAL	11-28-89
MAP REVISED	9-17-90; 9-27-90; 10-25-90

STATE OF MONTANA
DEPARTMENT OF HIGHWAYS
LAND REQUIRED FOR RIGHT OF WAY
GLACIER COUNTY
SCALE: 1" = 100'

F 1-3(21)219 SH 7 OF 15


MONTANA
CADD
ZGAG: L 32, 610703BRRNE, ROW

07-MAY-1991
07:04
ROROW
MONTANA
CADD
ZGAG: L 32, 610703BRRNE, ROW: 2

OWNERSHIP									
PARCEL	NAME	ADDRESS	TOTAL AREA	GROSS R/W AREA	EX. EASE. AREA	NET AREA	REMAINDER		CONST. PMT. AREA
							LEFT	RIGHT	
16	CHARLES EDWARD LAPLANT	BROWNING MT							900 S.F.
	DECEASED	BROWNING MT							500 S.F.
17	MARJORIE JUNEAU	BROWNING MT							400 S.F.
18	JERELYN JUNEAU GLATZMAIER	BROWNING MT							700 S.F.
19	RITA MC FADYEAN	BROWNING MT							1600 S.F.
20	ROGER R. WALTER	BROWNING MT							2800 S.F.
21	BLACKFEET TRIBE	BROWNING MT							4000 S.F.
50	BLACKFEET TRIBE	BROWNING MT							10,352 S.F.
22	GLACIER PIZZA INC.	BROWNING MT	87000 S.F.	7360 S.F.	- 0 -	7360 S.F.	79640 S.F.		
23	PATRICIA RAMBERG	BROWNING MT	68400 S.F.	9000 S.F.	- 0 -	9000 S.F.	59400 S.F.		
24	PATRICIA RAMBERG	BROWNING MT			SEE SHEET	9			
55	JAMES & AARLENE NEVINS	BROWNING MT							2800 S.F.
56	JAMES & AARLENE NEVINS	BROWNING MT							2400 S.F.

STATE	PROJECT NUMBER	SHEET NO.	TOTAL SHEETS
MONTANA	F1-3(21)219	8	15

BROWNING - EAST & WEST

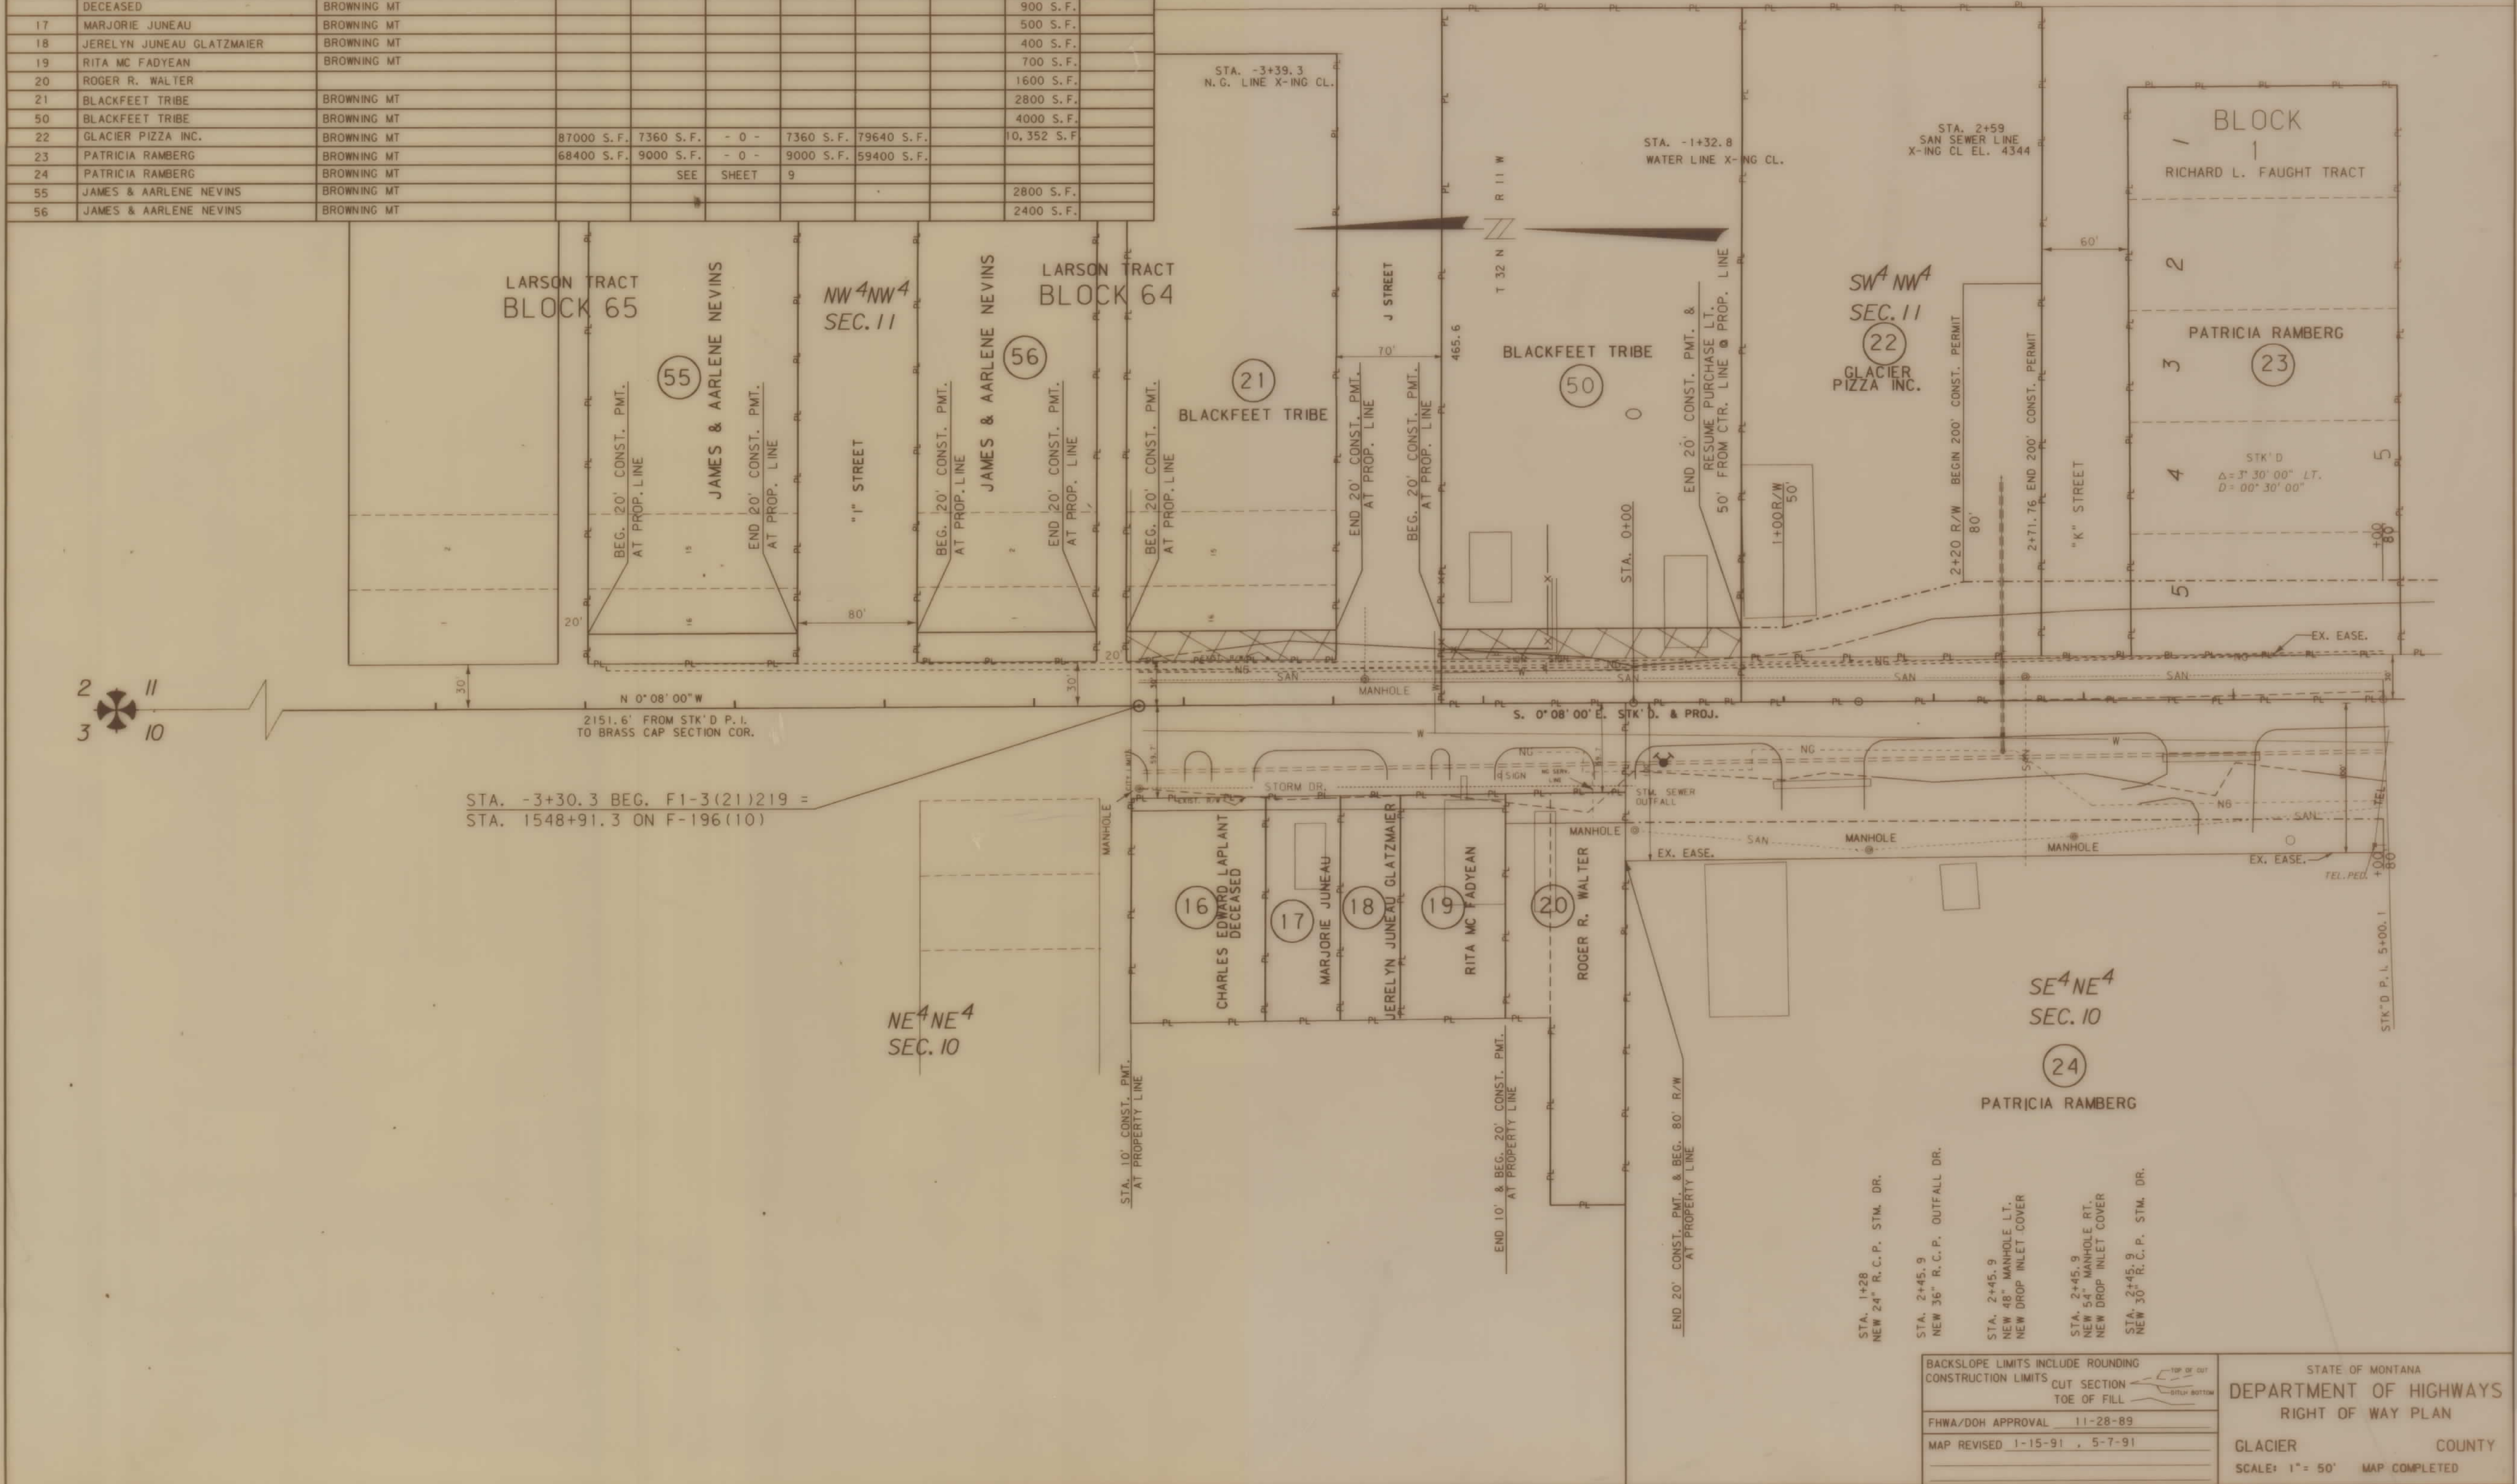

BACKSLOPE LIMITS INCLUDE ROUNDING	TOE OF CUT
CONSTRUCTION LIMITS	CUT SECTION
TOE OF FILL	TOE OF FILL
FHWA/DOH APPROVAL	11-28-89
MAP REVISED	1-15-91, 5-7-91

STATE OF MONTANA
DEPARTMENT OF HIGHWAYS
RIGHT OF WAY PLAN
GLACIER COUNTY
SCALE: 1" = 50' MAP COMPLETED

STATE	PROJECT NUMBER	SHEET NO.	TOTAL SHEETS
MONTANA	F1-3(21)219	9	15

BROWNING - EAST & WEST

OWNERSHIP									
PARCEL	NAME	ADDRESS	TOTAL AREA	GROSS R/W AREA	EX. EASE. AREA	NET AREA	REMAINDER		EASE. AREA
							LEFT	RIGHT	
24	PATRICIA LEE RAMBERG	BROWNING, MT 59417		1.59 AC.	1.52 AC.	0.07 AC.			
25	DONALD A. SMITH	BOX 134, EAST GLACIER, MT 59434	20000 S.F.	7700 S.F.	5000 S.F.	2700 S.F.			12300 S.F.
26	PATRICIA LEE RAMBERG	BROWNING, MT 59417		1500 S.F.	1000 S.F.	500 S.F.			
27	PATRICIA LEE RAMBERG	BROWNING, MT 59417	66400 S.F.	9000 S.F.	- 0 -	9000 S.F.	57400 S.F.		
28	ROBERT E. WELLMAN JR. & TERRY WELLMAN	P.O. BOX 524, BROWNING, MT 59417	144400 S.F.	20926 S.F.	- 0 -	20926 S.F.	134110 S.F.		
29	BLACKFEET RESERVATION POST								
	#127 OF THE AMERICAN LEGION	BROWNING, MT 59417	7000 S.F.	1820 S.F.	- 0 -	1820 S.F.		5180 S.F.	
30	U.S.A. TRUST FOR BLACKFEET TRIBE	BROWNING, MT 59417	7000 S.F.	840 S.F.	- 0 -	840 S.F.		6160 S.F.	
31	THAINE WULF & IRMA H. HODSON			SEE SHEET		10			
24 & 26	COMBINED			1.62 AC.	1.54 AC.	0.08 AC.			
31A	THAINE WULF & IRMA H. HODSON			3000 S.F.					0.08 AC.

STA. 15+23.18
TEL. CABLE XING


STA. 18+25
PWR LINE 2 WIRES
X-ING CL 30.7' CLEAR.

STA. 18+45
TEL. CABLE
X-ING CL 3.0' DEEP

MONTANA
CADD
2000 132.6' 0.0033RPM. ROW

RDROW

MONTANA
CADD
3 6 9
2 5 8
1 4 7

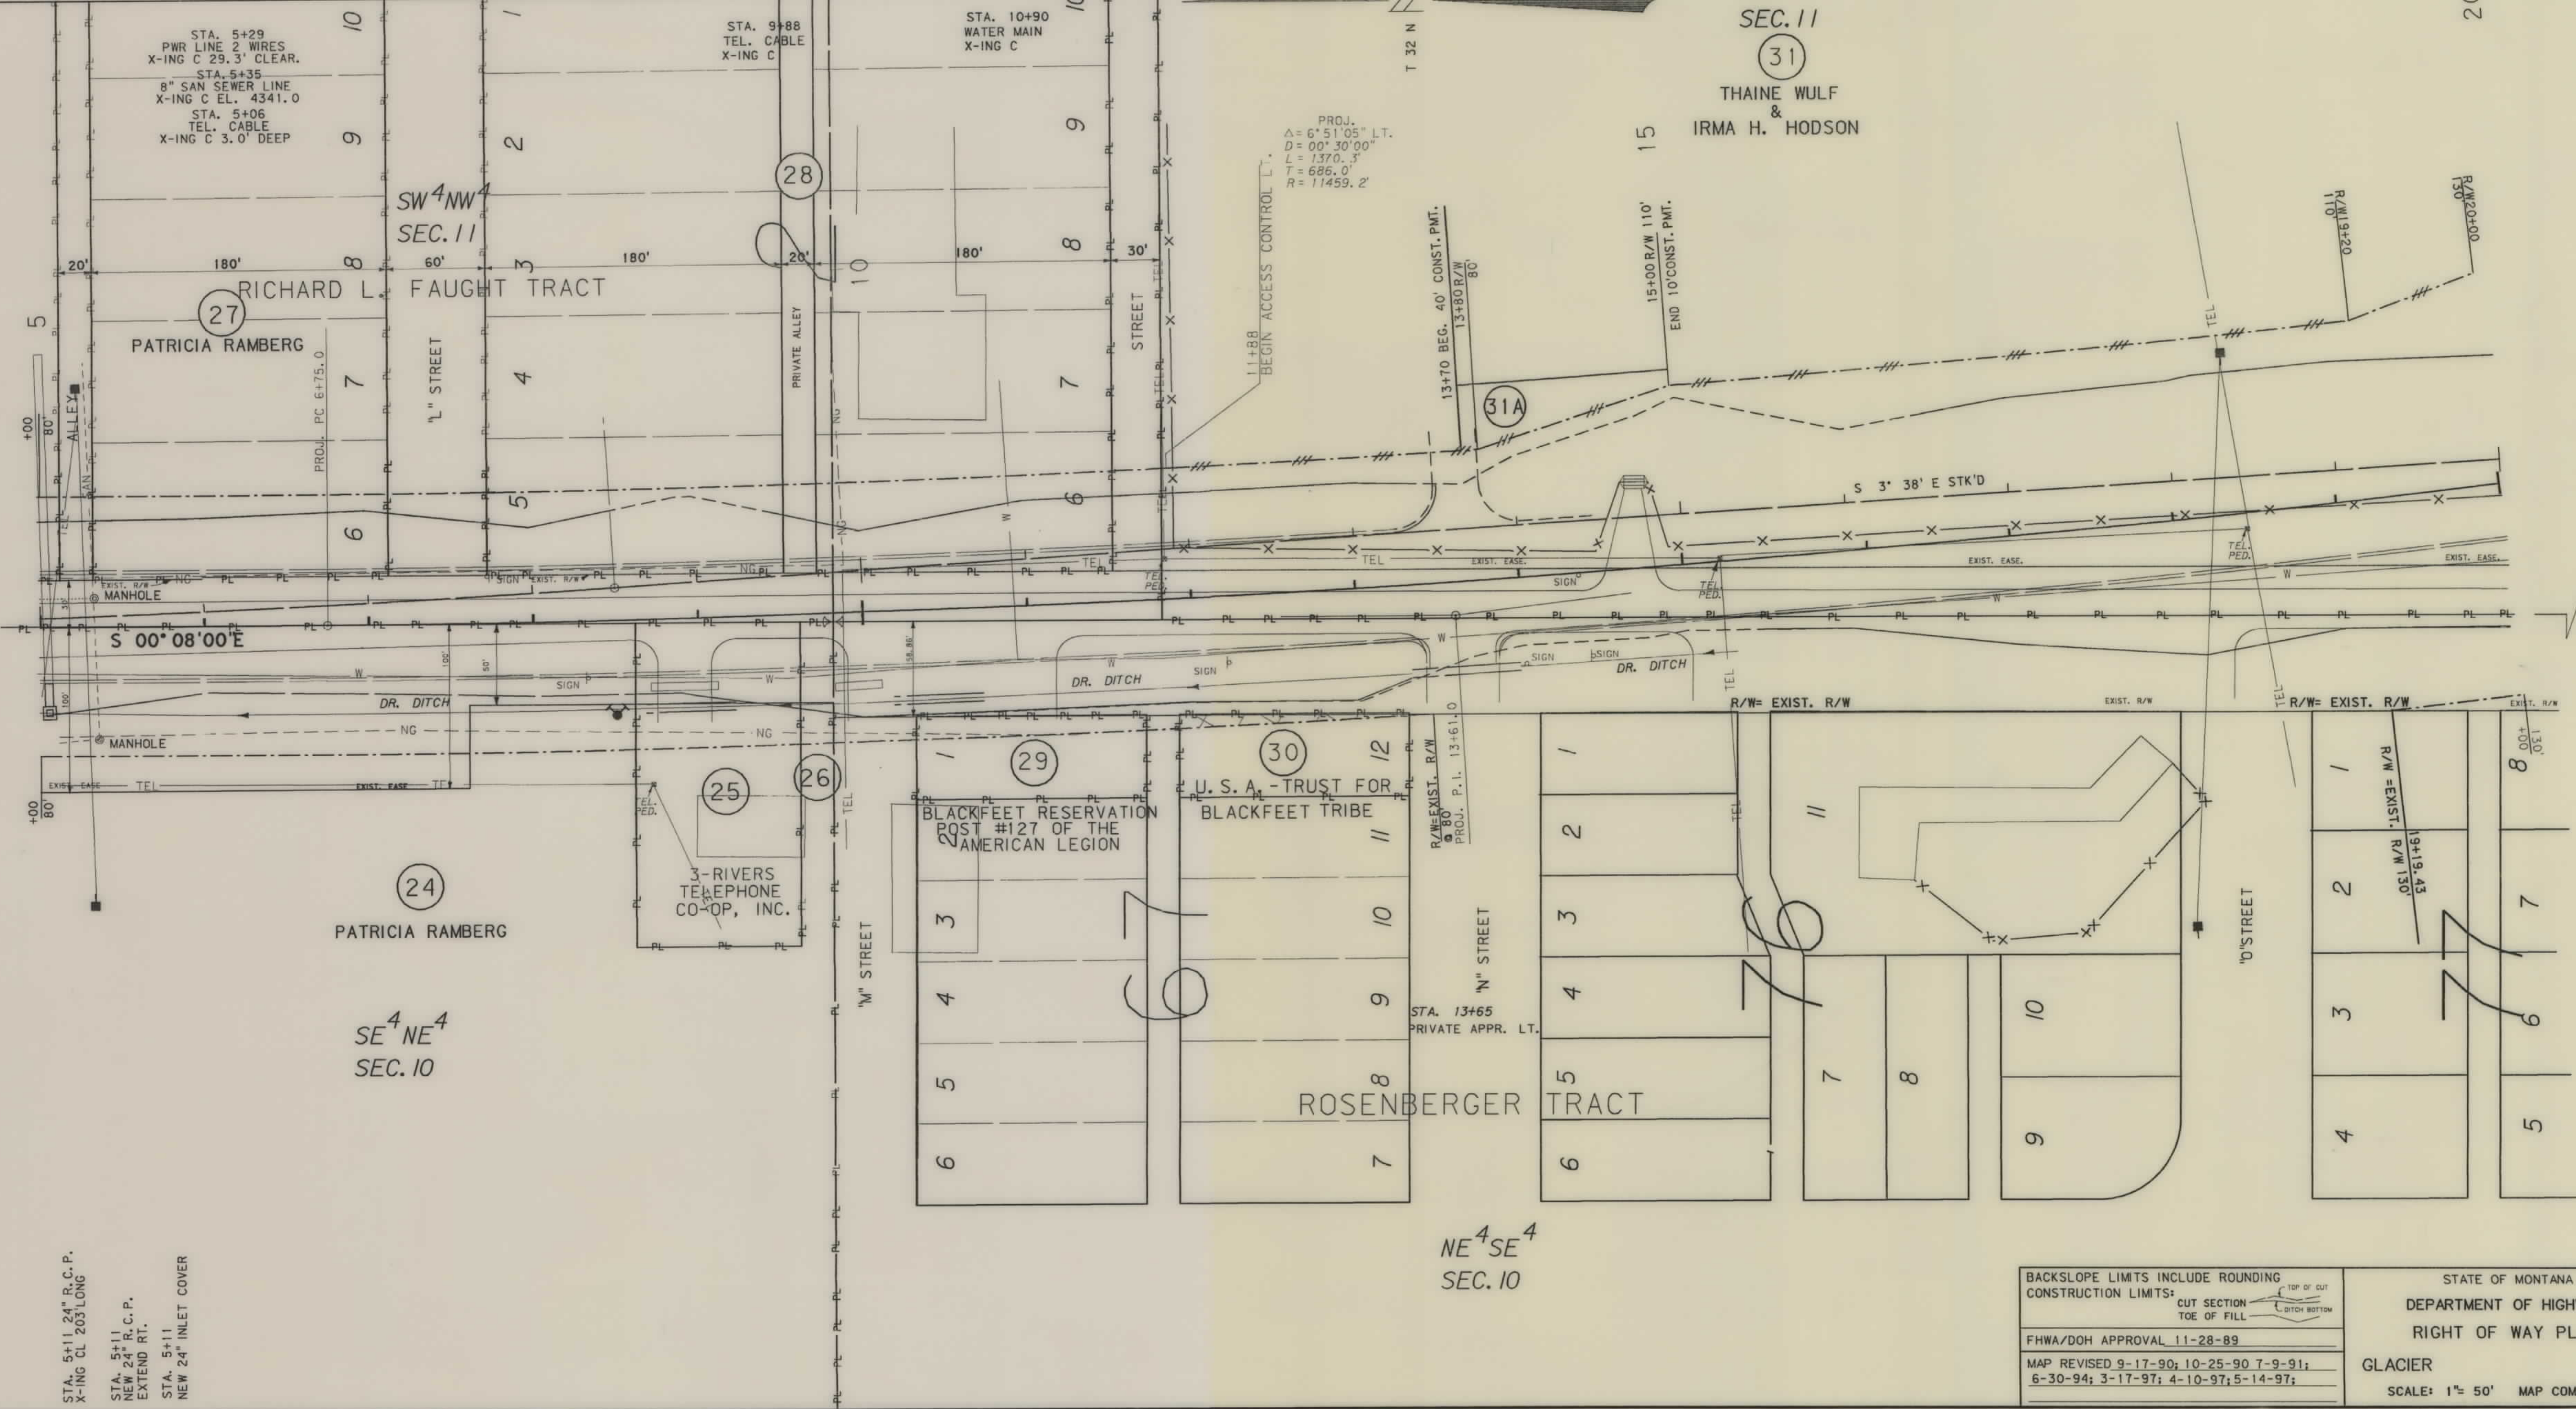

STA. 5+11.24' R.C.P.
X-ING CL 203' LONG




STA. 5+11
NEW 24" R.C.P.
EXTEND RT.

STA. 5+11
NEW 24" INLET COVER

BACKSLOPE LIMITS INCLUDE ROUNDING
CONSTRUCTION LIMITS:
CUT SECTION
TOE OF FILL
TOE OF CUT
DITCH BOTTOM
FHWA/DOH APPROVAL 11-28-89
MAP REVISED 9-17-90; 10-25-90; 7-9-91;
6-30-94; 3-17-97; 4-10-97; 5-14-97;

STATE OF MONTANA	DEPARTMENT OF HIGHWAYS
RIGHT OF WAY PLAN	
GLACIER	COUNTY
SCALE: 1"= 50'	MAP COMPLETED

STATE	PROJECT NUMBER	SHEET	TOTAL
		NO.	SHEETS
MONTANA	F1-3(21)219	10	15

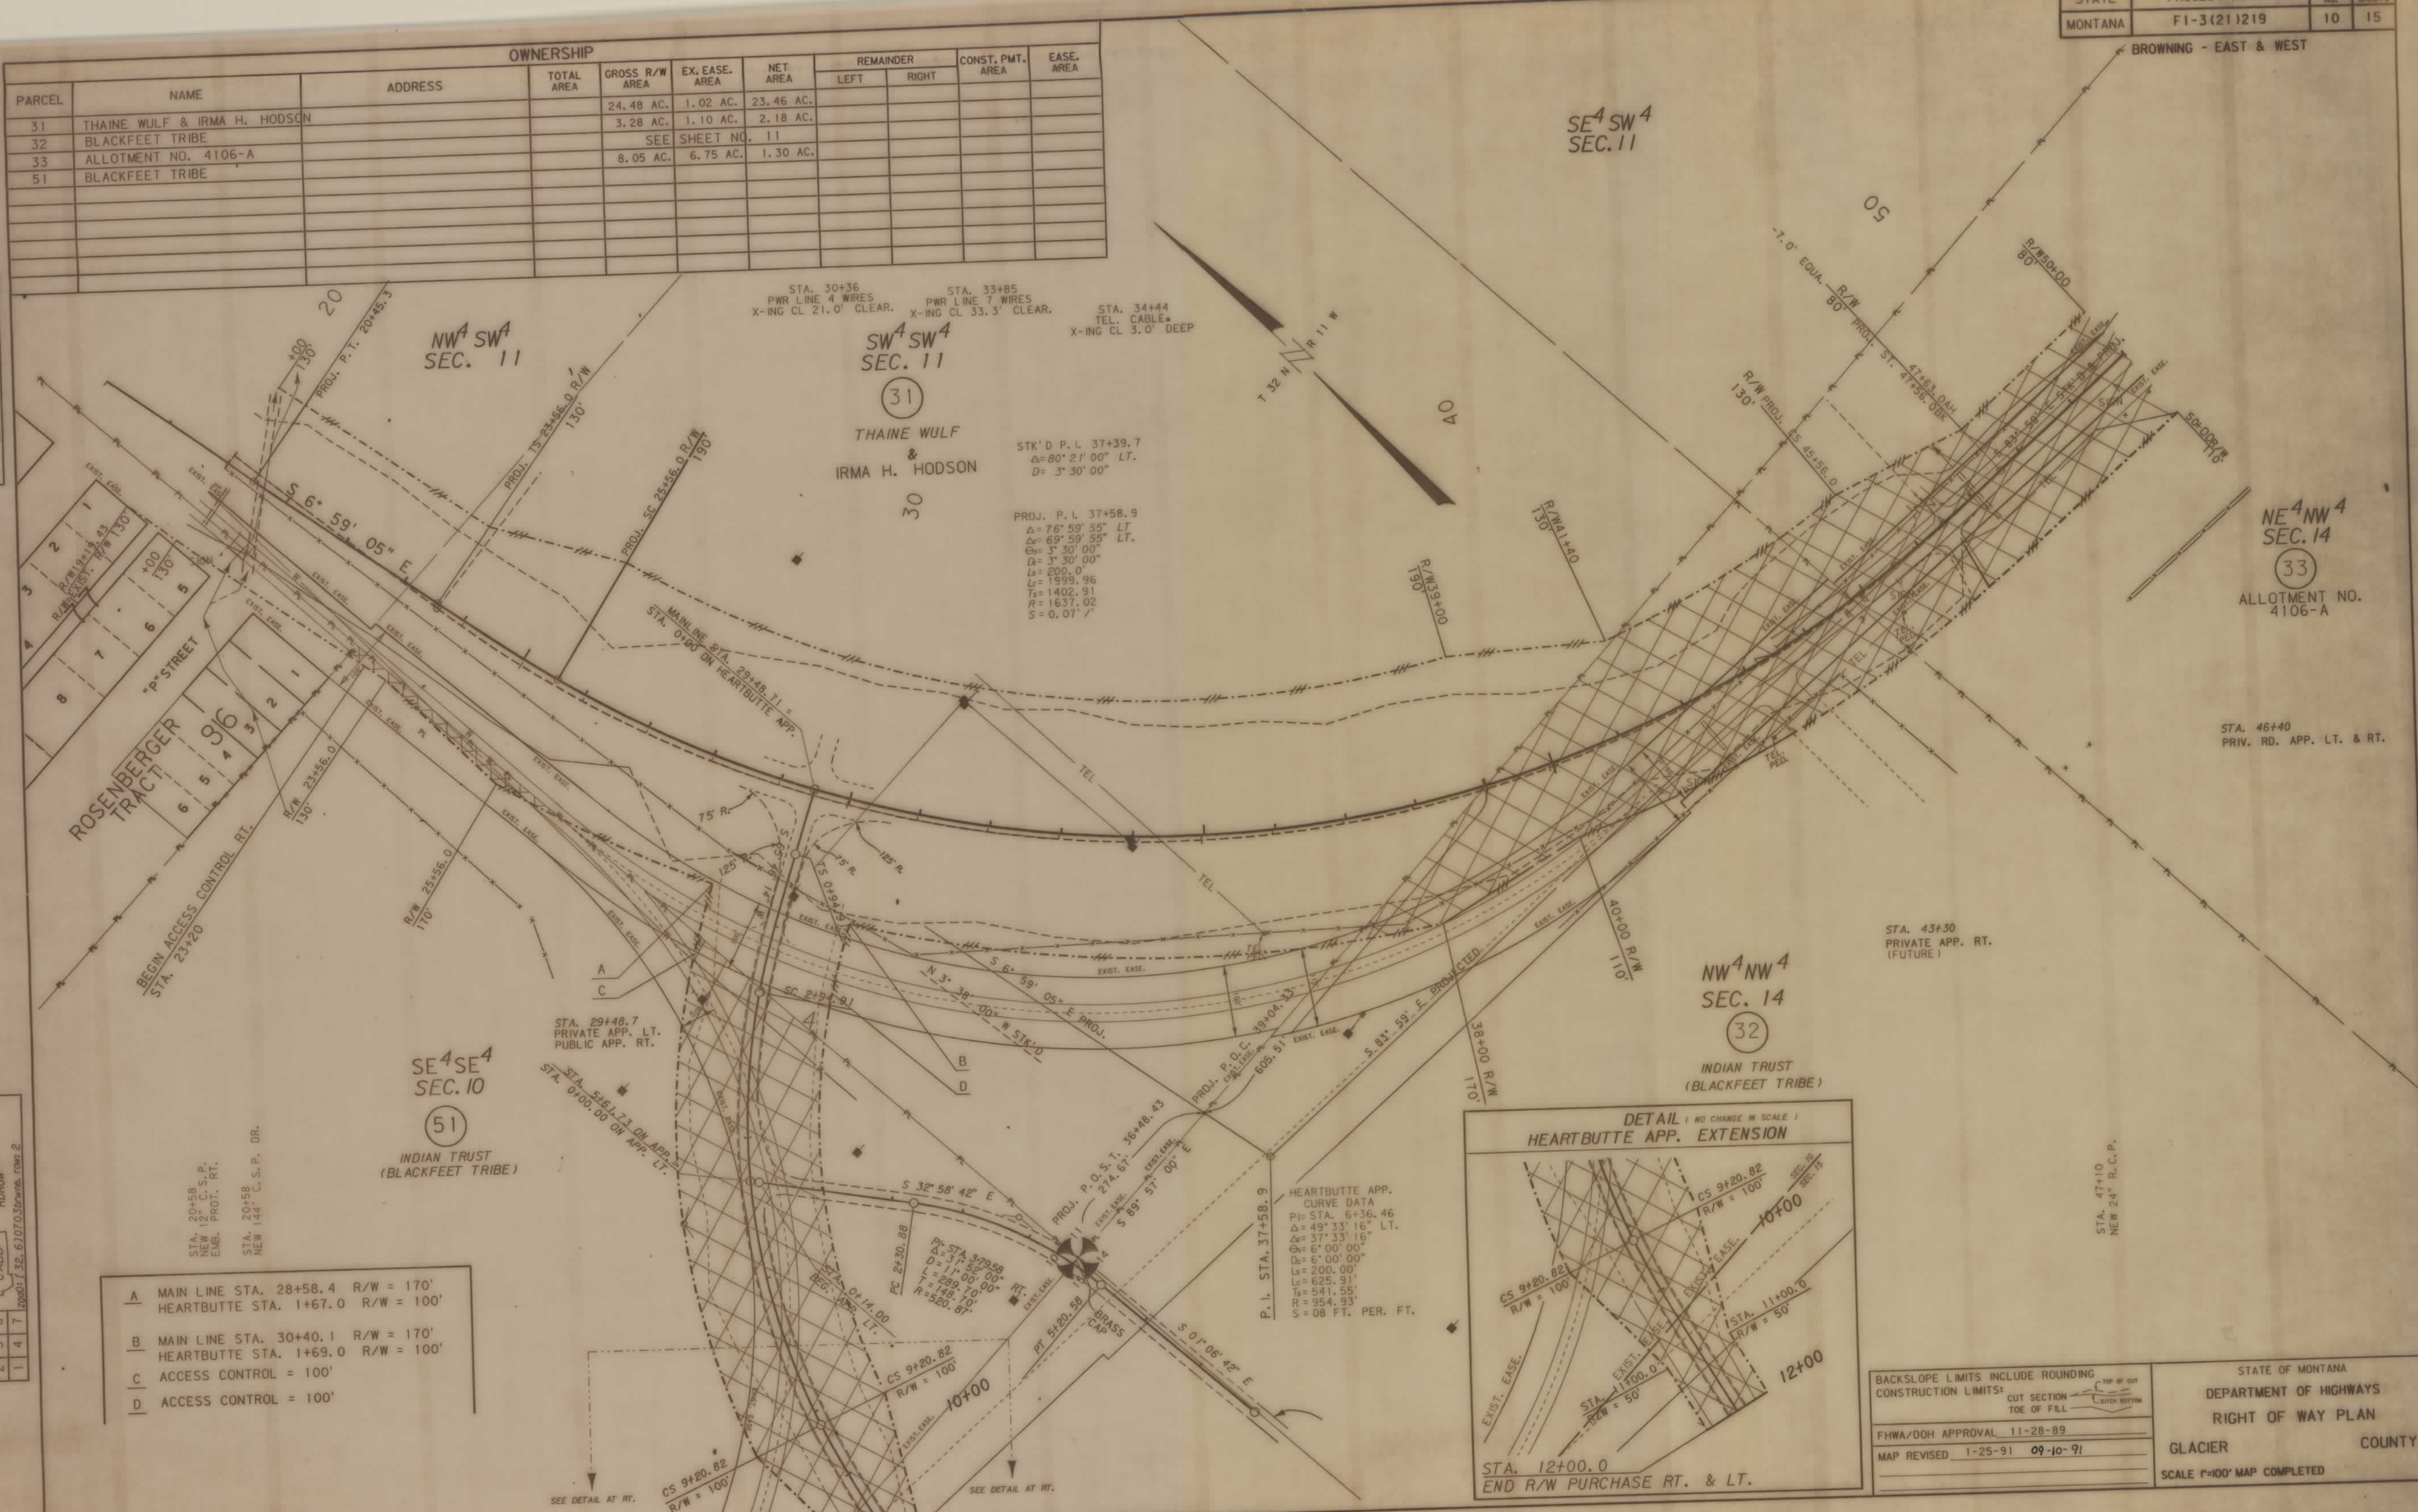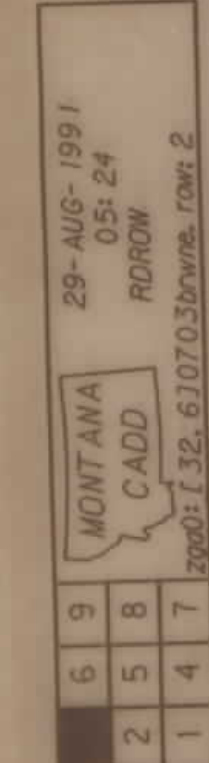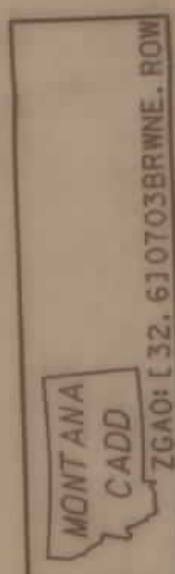
[illegible]

A MAIN LINE STA. 28+58.4 R/W = 170'
HEARTBUTTE STA. 1+67.0 R/W = 100'

B MAIN LINE STA. 30+40.1 R/W = 170'
HEARTBUTTE STA. 1+69.0 R/W = 100'

C ACCESS CONTROL = 100'

D ACCESS CONTROL = 100'

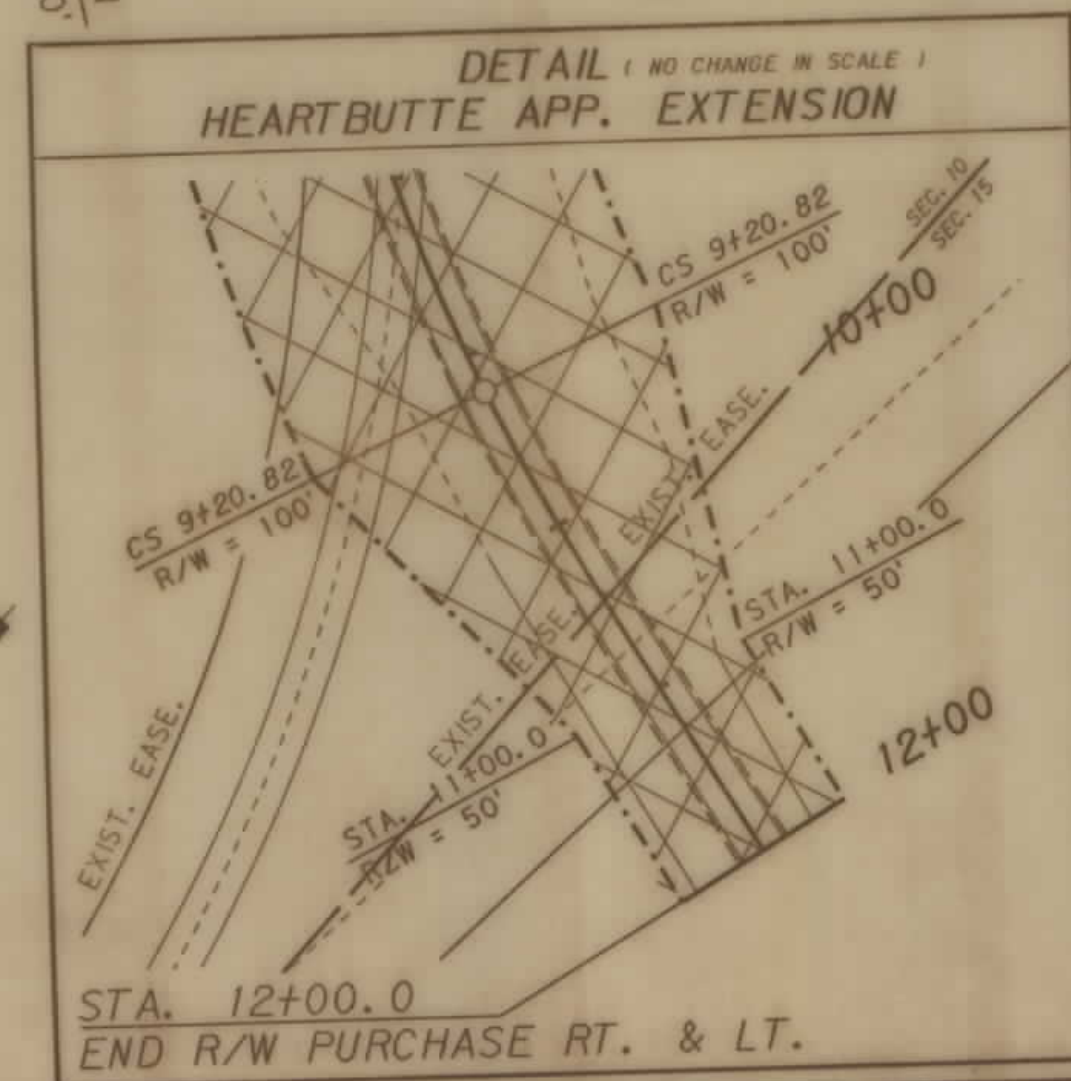

BACKSLOPE LIMITS INCLUDE ROUNDING
CONSTRUCTION LIMITS:

CUT SECTION
TOE OF FILL

TOP OF CUT
DITCH BOTTOM

FHWA/DQH APPROVAL 11-28-89

MAP REVISED 1-25-91 09-jc-91

STATE OF MONTANA
DEPARTMENT OF HIGHWAYS
RIGHT OF WAY PLAN
GLACIER COUNTY
SCALE 1"=100' MAP COMPLETED

MONTANA
CADD
Z6601 (32, 610703B) R.W.


13-SEP-1990
16:46
RDRW
MONTANA
CADD
Z6601 (32, 610703B) R.W.

OWNERSHIP									
PARCEL	NAME	ADDRESS	TOTAL AREA	GROSS R/W AREA	EX. EASE AREA	NET AREA	REMAINDER LEFT	REMAINDER RIGHT	CONST. PERM. AREA
34	ALOT. NO. 3185 PHILLIP NO CHIEF			14.20 AC.	4.72 AC.	9.48 AC.			0.28 AC.
35	ALOT. NO. 16931 MARY EVANS WEBSTER	FOR NEGOTIATIONS ONLY							
36	ALOT. NO. 1693D RICHARD EVANS		5.00 AC.	2.10 AC.	- 0 -	2.10 AC.	2.41 AC.	0.49 AC.	
37	ALOT. NO. 1693 LEONA EVANS LITTLEBULL			0.54 AC.	- 0 -	0.54 AC.			
38	THEO DEWOLFE			7.07 AC.	- 0 -	7.07 AC.			
39	BURLINGTON NORTHERN R.R.			0.96 AC.	- 0 -	0.96 AC.			
40	BLACKFEET TRIBE (INDIAN TRUST)				SEE SHEET 13				
41	ALOT. NO. 1693 LEONA EVANS LITTLEBULL		2.52 AC.	0.95 AC.	0.05 AC.	0.90 AC.	0.09 AC.	1.49 AC.	
42	ALT. NO. 1693E RICHARD EVANS		2.52 AC.	1.01 AC.	- 0 -	1.01 AC.	0.47 AC.	1.04 AC.	

STATE	PROJECT NUMBER	SHEET NO.	TOTAL SHEETS
MONTANA	F1-3(21)219	12	15

BROWNING - EAST & WEST

NOTE:
FOR RAILROAD CROSSING
HIGHWAY OBLITERATION SEE
SHEET NO. 13 A

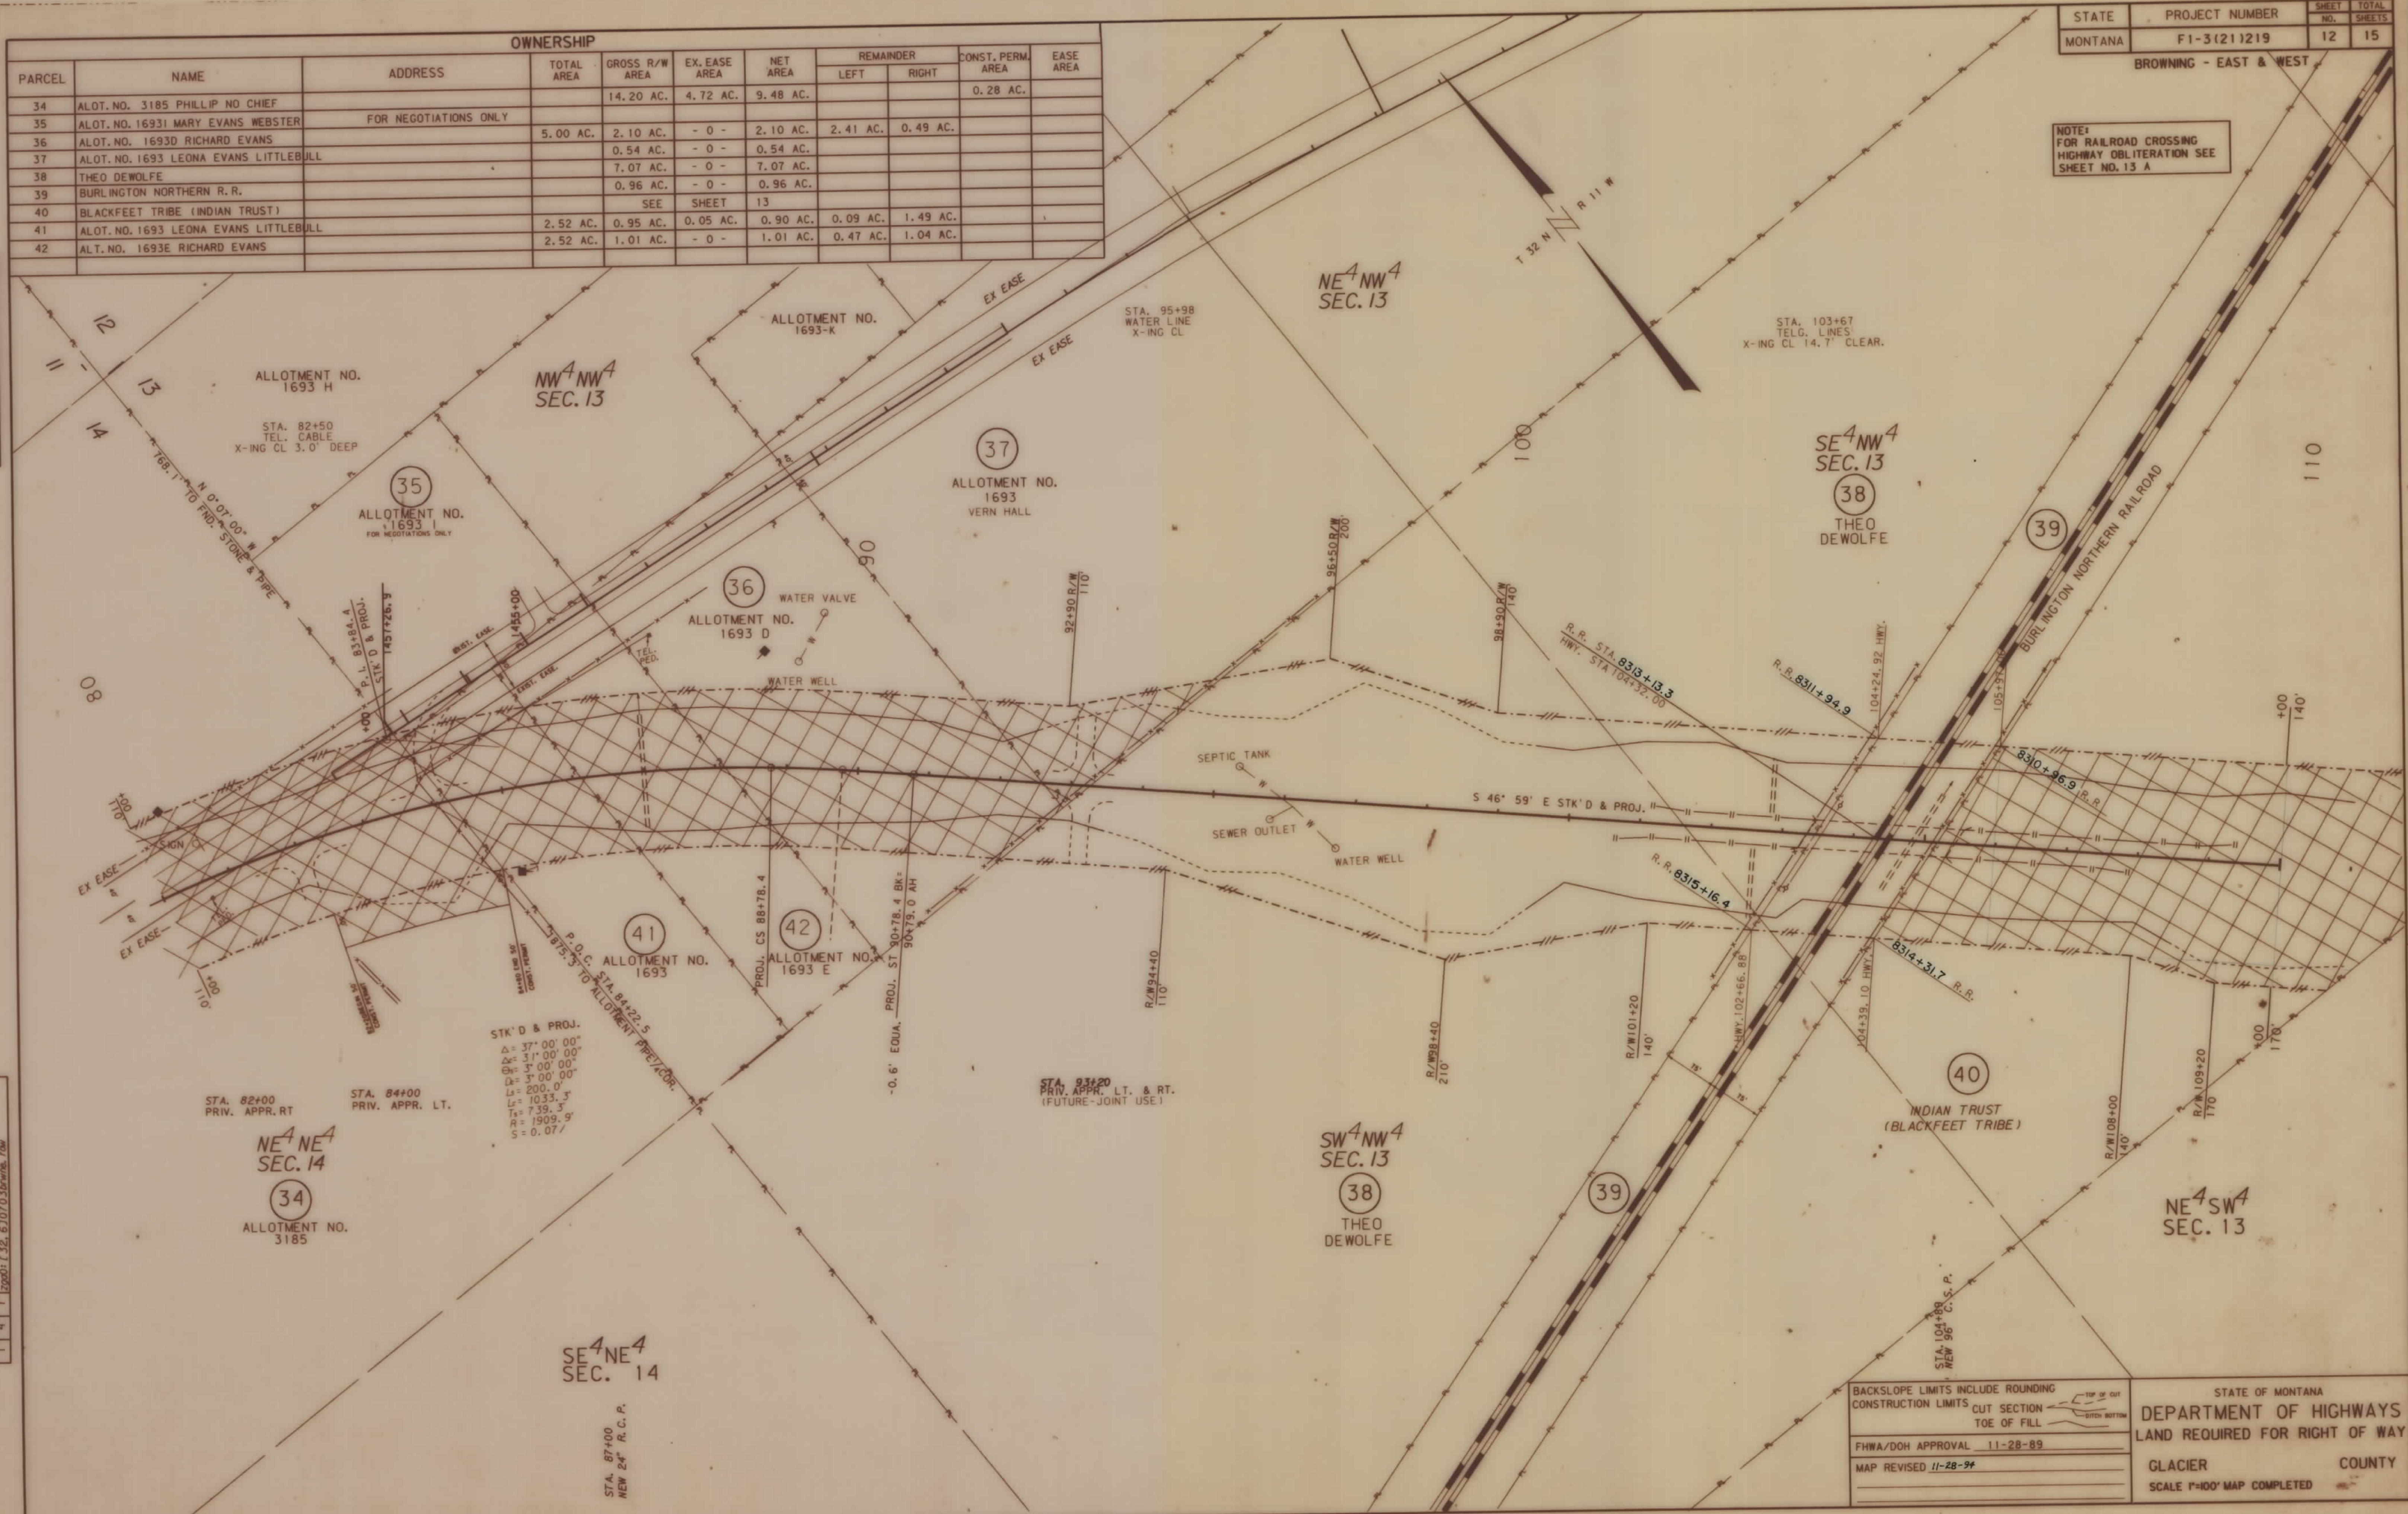

BACKSLOPE LIMITS INCLUDE ROUNDING
CONSTRUCTION LIMITS
CUT SECTION
TOE OF FILL
FHWA/DOH APPROVAL 11-28-89
MAP REVISED 11-28-94

STATE OF MONTANA
DEPARTMENT OF HIGHWAYS
LAND REQUIRED FOR RIGHT OF WAY
GLACIER COUNTY
SCALE 1"=100' MAP COMPLETED

BROWNING - EAST & WEST

OWNERSHIP									
PARCEL	NAME	ADDRESS	TOTAL AREA	GROSS R/W AREA	EX. EASE AREA	NET AREA	REMAINDER		EASE AREA
							LEFT	RIGHT	
40	INDIAN TRUST (BLACKFEET TRIBE)	BROWNING MT. 59417		4.98 AC.	- 0 -	4.98 AC.			0.04 AC. *
43	TONY HALL GRANT ALLOT. NO. 1693-F	BROWNING MT. 59417							0.30 AC.
44	KATE YELLOWWOLF ETAL. ALLOT. NO. 5005			SEE SHEET	14				0.02 AC.
45	ALLOTMENT NO. 5226	BROWNING MT. 59417		6.72 AC.	- 0 -	6.72 AC.			
54				SEE SHEET	13A				

* TO BE ACQUIRED AS TEMPORARY EASEMENT


TO BE ACQUIRED IN THE NAME OF PARCEL NO. 40 & 54

TO BE ACQUIRED IN THE NAME OF PARCEL NO. 40 & 43

NOTE: FOR RAILROAD CROSSING HIGHWAY OBLITERATION SEE SHEET NO. 13 A

MONTANA
CADD
ZGAG: T 32, 630703BROWN. ROW

12-DEC-1990 12:58
RDRW
MONTANA
CADD
ZGAG: T 32, 630703BROWN. ROW

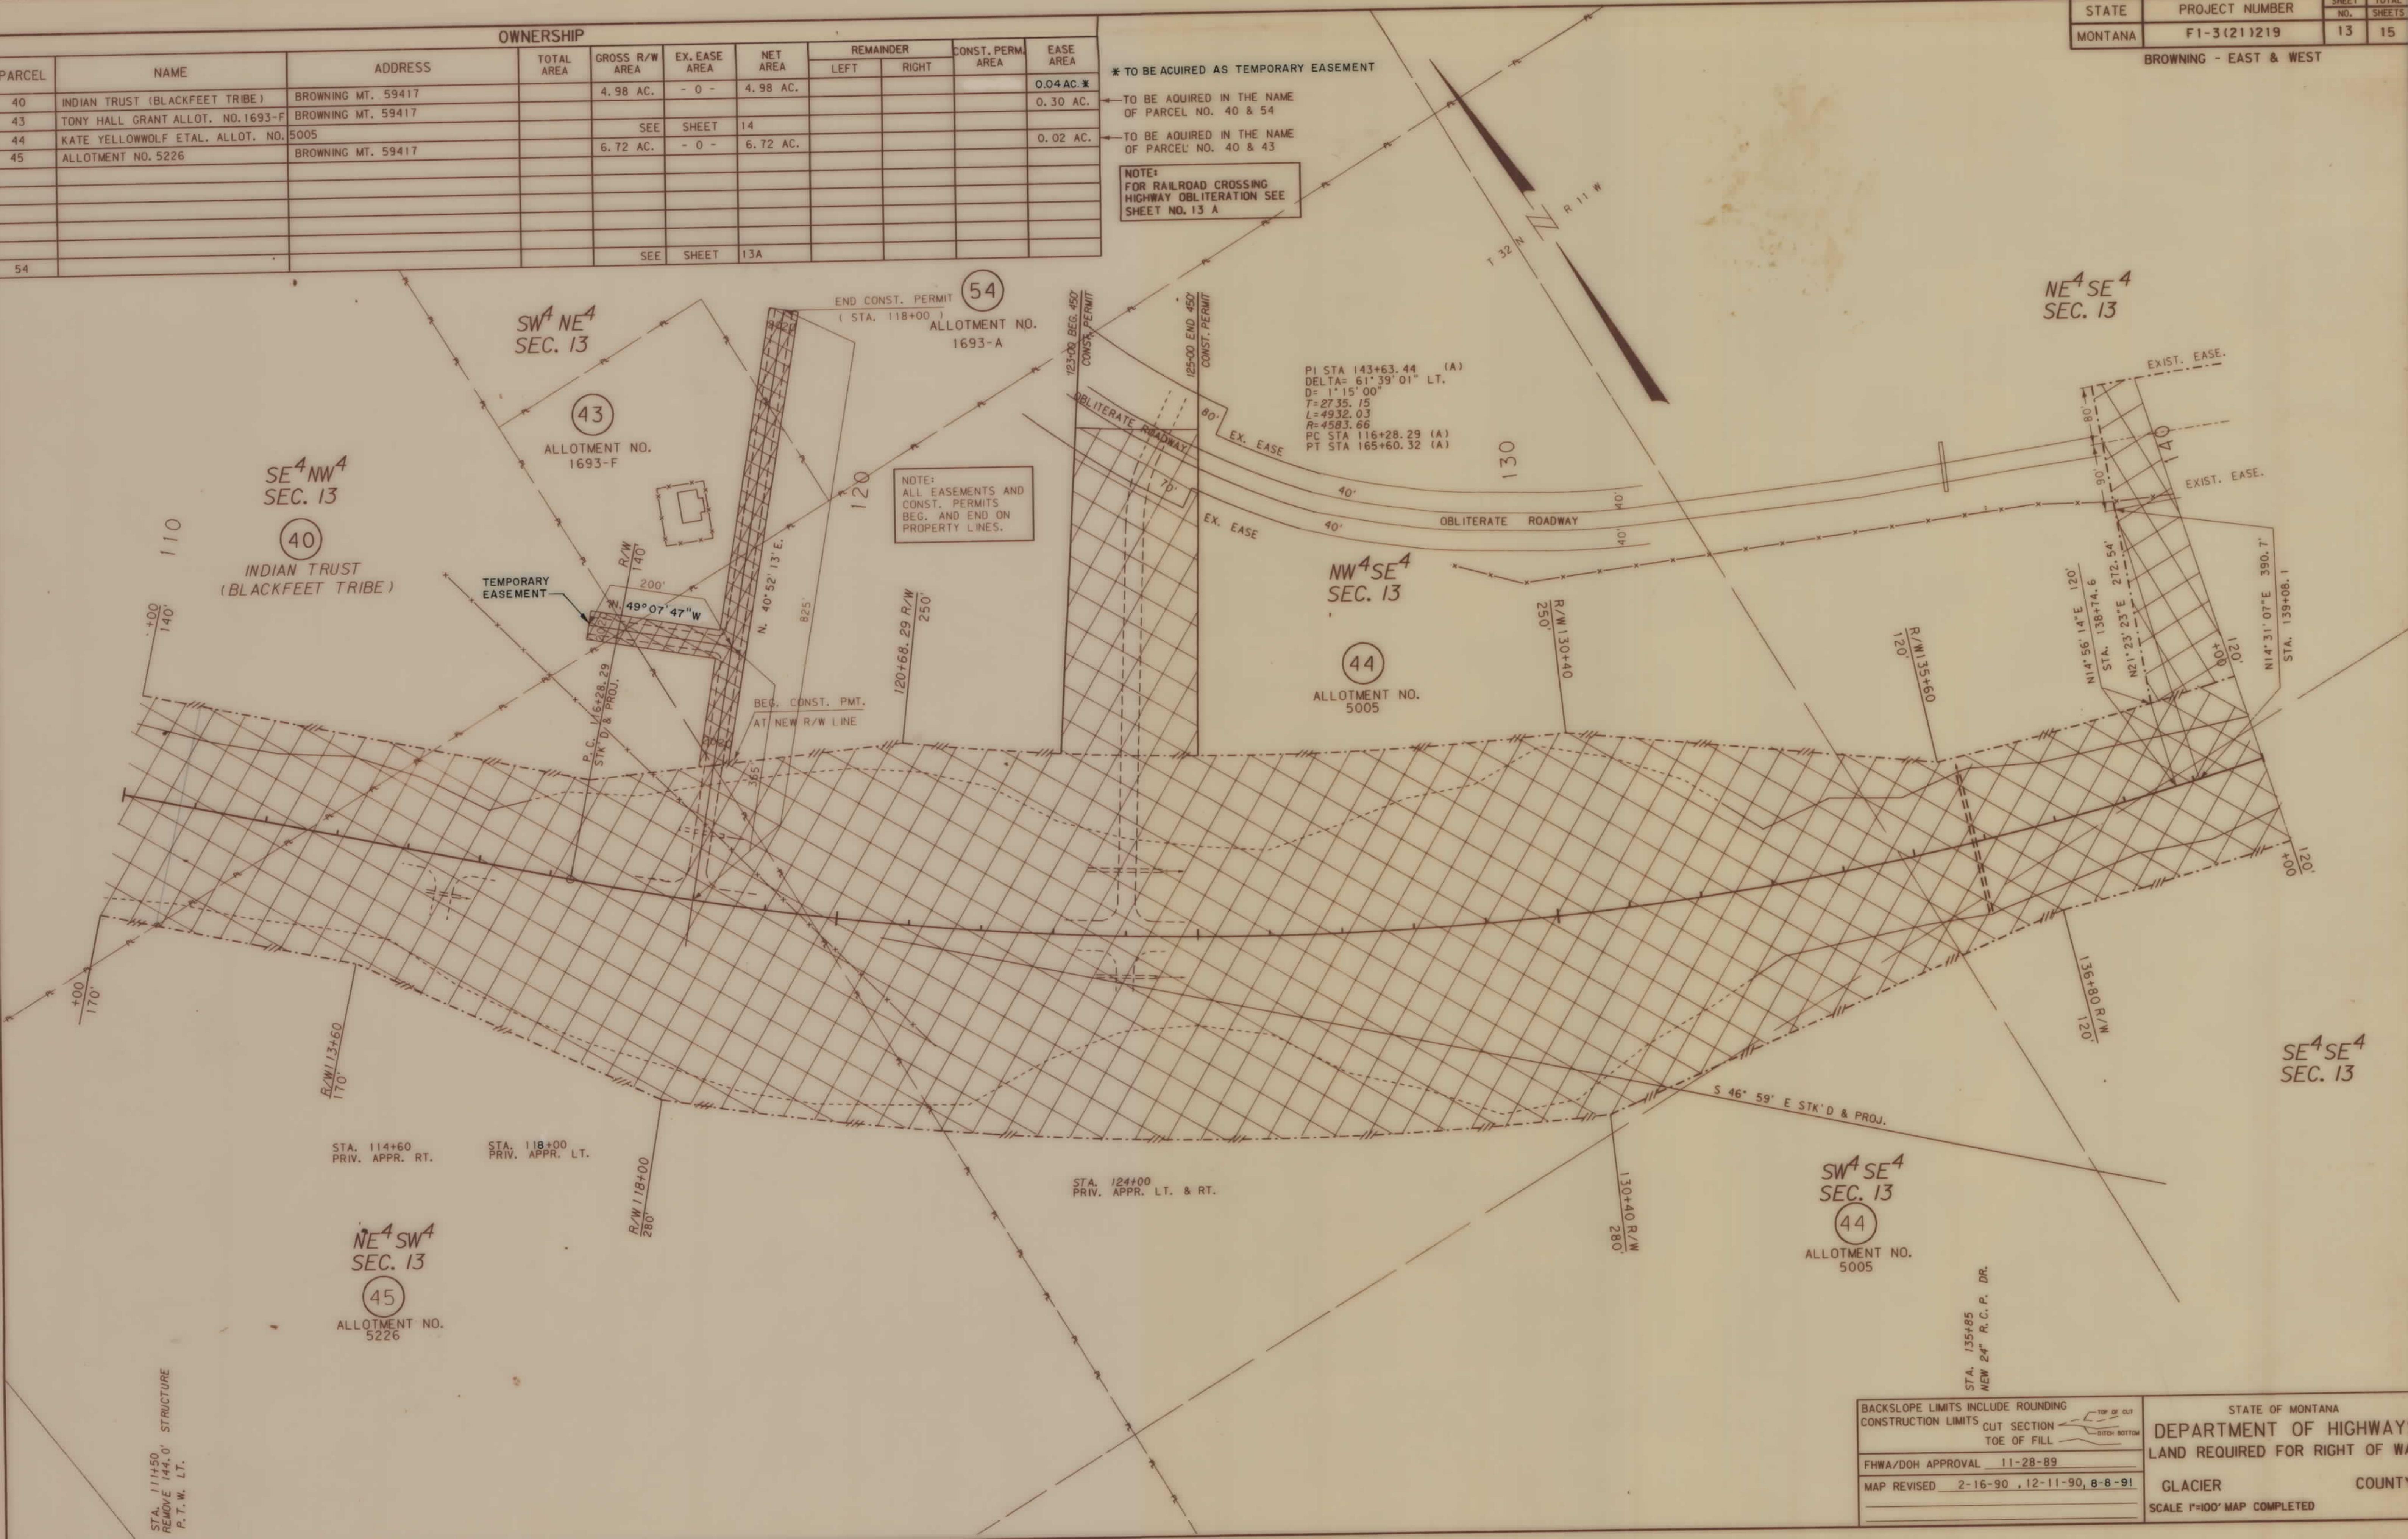


BACKSLOPE LIMITS INCLUDE ROUNDING	CONSTRUCTION LIMITS	CUT SECTION	TOE OF FILL	TOE OF CUT	DITCH BOTTOM
FHWA/DOH APPROVAL 11-28-89					
MAP REVISED 2-16-90, 12-11-90, 8-8-91					
STATE OF MONTANA DEPARTMENT OF HIGHWAYS LAND REQUIRED FOR RIGHT OF WAY GLACIER COUNTY SCALE 1"=100' MAP COMPLETED					

F1-3(21)219 SHT 13 OF 15

STATE	PROJECT NUMBER	SHEET	TOTAL
		NO.	SHEETS
MONTANA	F1-3(21)219	13 A	15

BROWNING - EAST & WEST

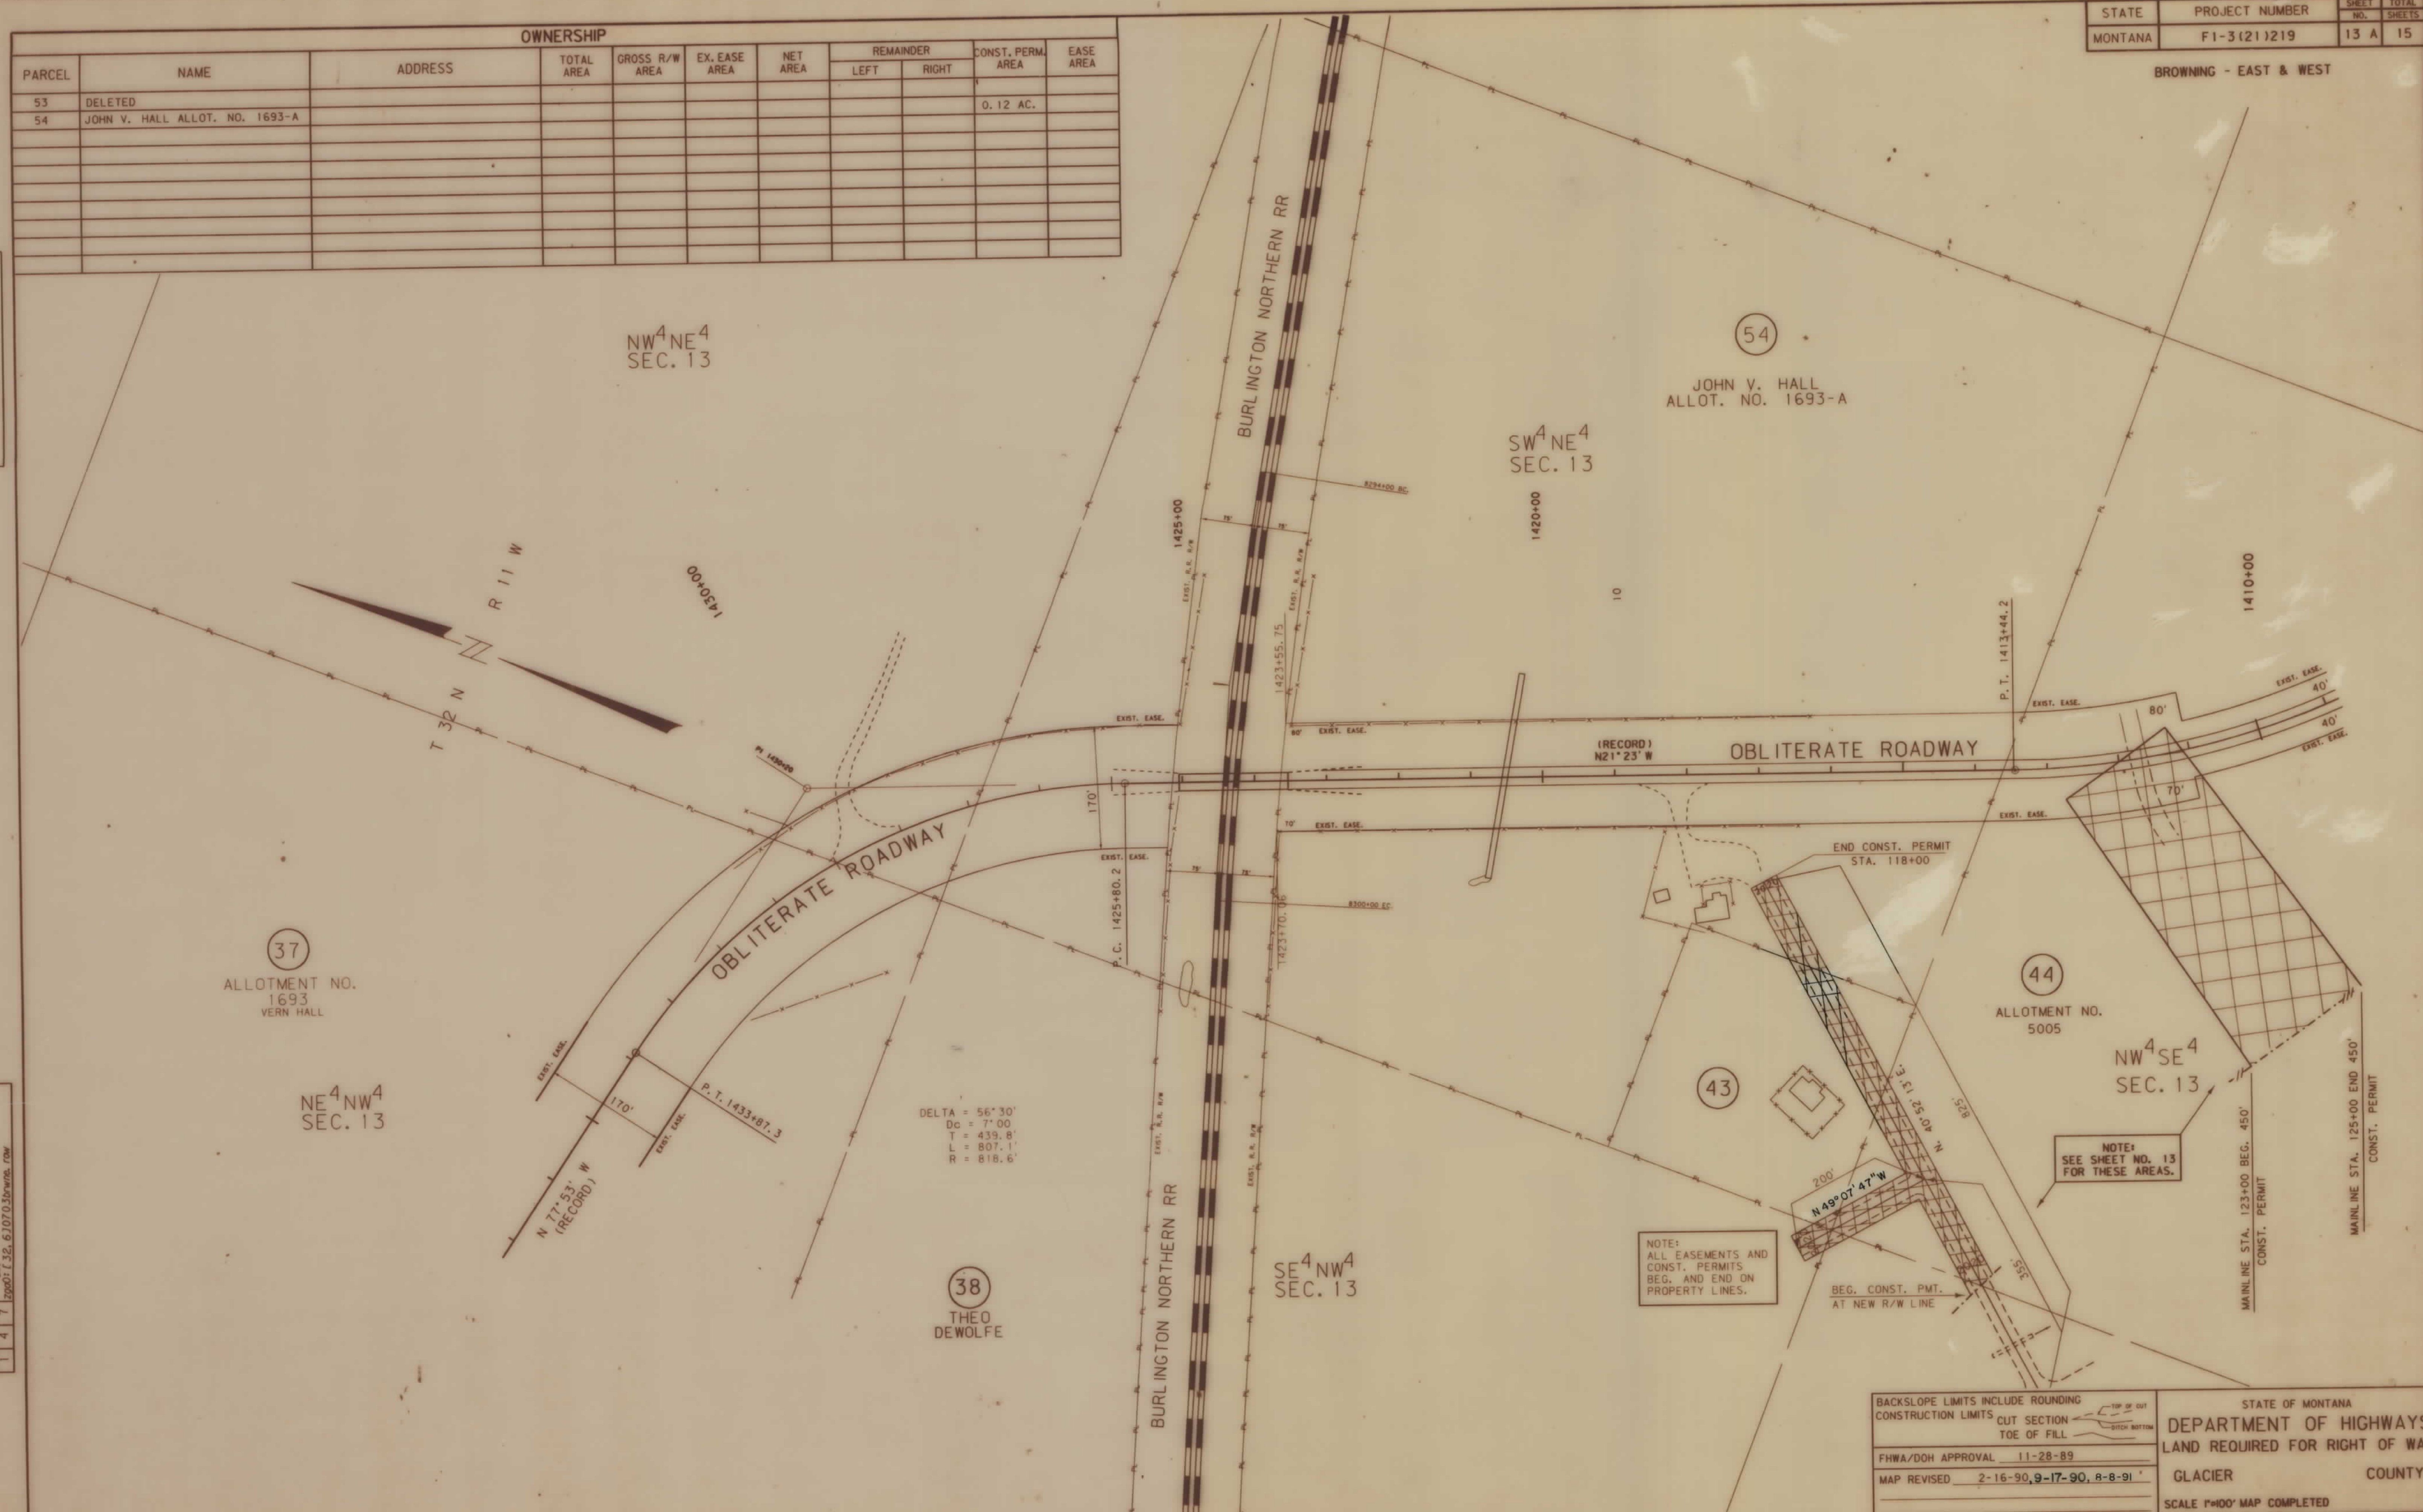[illegible]

STATE	PROJECT NUMBER	SHEET	TOTAL
		NO.	SHEETS
MONTANA	F1-3(21)219	15	15

BROWNING - EAST & WEST

[illegible]

SW⁴ NE⁴
SEC. 18

(49)

ALLOTMENT NO.
1682

NE⁴SW⁴
SEC. 18

(47)

ALLOTMENT NO.
5226

$$\begin{aligned}\Delta &= 17^{\circ} 54' 59'' & \text{LT.} \\ \Delta_c &= 15^{\circ} 17' 29'' & \text{LT.} \\ \Theta_s &= 1^{\circ} 18' 45'' \\ \Theta_c &= 1^{\circ} 30' 00'' \\ L_s &= 175.0^{\circ} \\ L_c &= 1019.42^{\circ} \\ T_s &= 689.7^{\circ} \\ R &= 3819.72 \\ S &= 0.04\end{aligned}$$

NW⁴SE⁴
SEC. 18

(48)

INDIAN TRUST
(BLACKFEET TRIBE).

SE⁴NE⁴
SEC. 18

(49)

ALLOTMENT NO.
1682

SE⁴SW⁴
SEC. 18

(47)

ALLOTMENT NO.
5226

STA. 175+60
PRIV. APPR. LT. & RT.

STA. 172+50 TO 173+50
NEW DRAIN DITCH RT.

SW⁴ SE⁴
SEC. 18

(48)

INDIAN TRUST
(BLACKFEET TRIBE)

STA. 181+93 TO 182+50
NEW DRAIN DITCH LT.

STA. 188+50 TO 189+50
NEW DRAIN DITCH RT.

NE⁴SE⁴
SEC. 18

(48)

INDIAN TRUST
(BLACKFEET TRIBE)

STA. 191+00.00 END F 1-3(21)219

BACKSLOPE LIMITS INCLUDE ROUNDING CONSTRUCTION LIMITS	CUT SECTION TOE OF FILL	TOP OF CUT DITCH BOT.
FHWA/DOH APPROVAL 11-28-89		
MAP REVISED 8-8-91		

STATE OF MONTANA
DEPARTMENT OF HIGHWAYS
LAND REQUIRED FOR RIGHT OF WAY
GLACIER COUNTY
SCALE 1"=100' MAP COMPLETED