


PLANS
NOT
TO
SCALE

[illegible]

* THIS AREA SHOULD BE REDUCED BY
4.34 ACRES BECAUSE RAILROAD HELD
LAND IN EASEMENT ONLY. REFER TO
NOTE ON SHEET 3. 4-5-88.

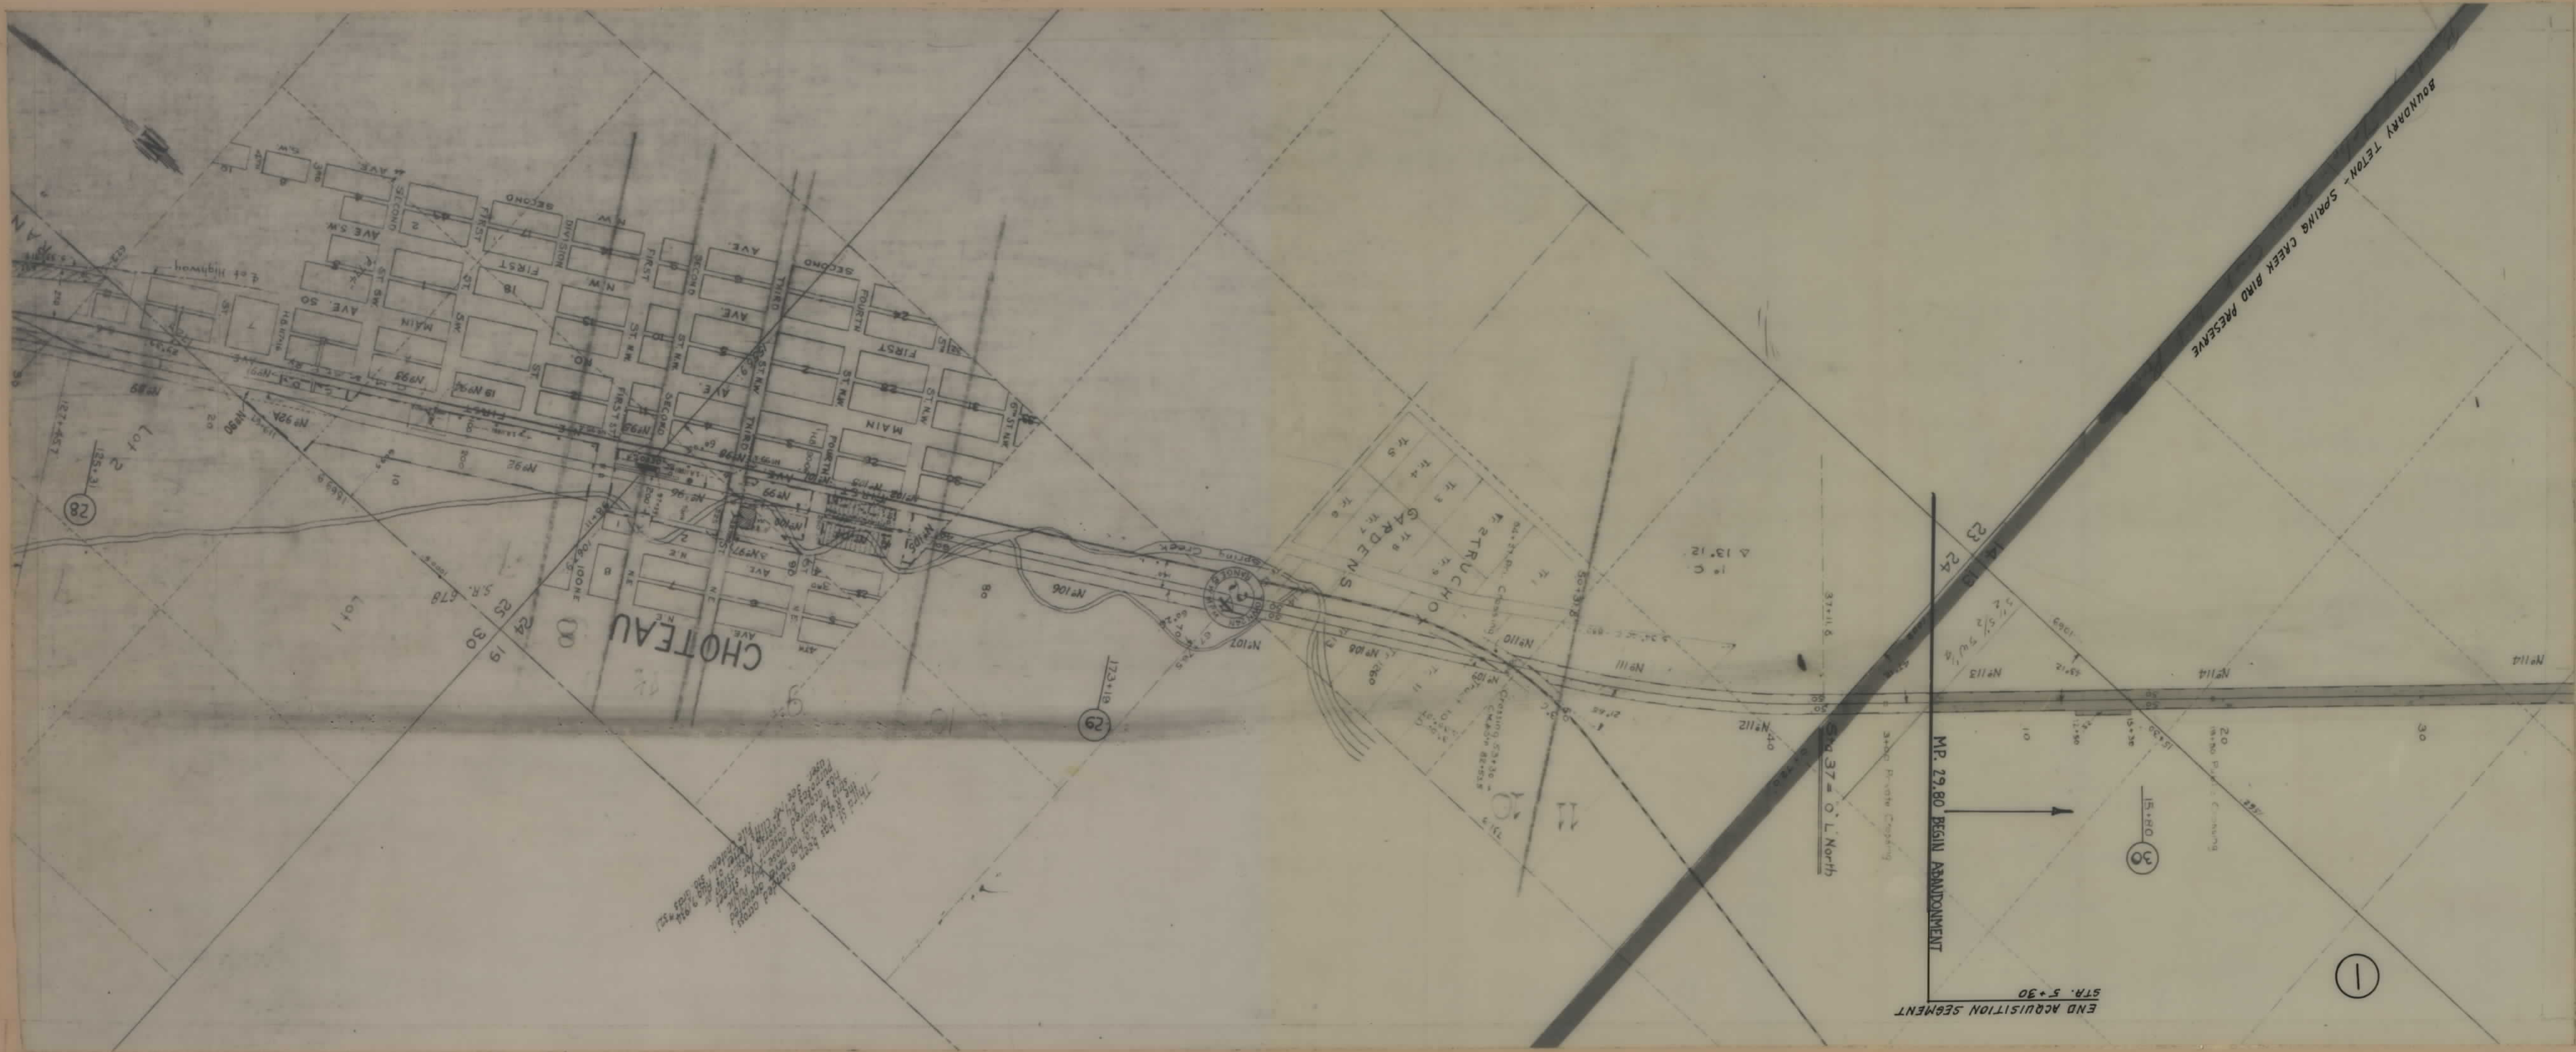

BACKSLOPE LIMITS INCLUDE ROUNDING CONSTRUCTION LIMITS	STATE OF MONTANA DEPARTMENT OF HIGHWAYS LAND REQUIRED FOR RIGHT OF WAY	SCALE 1"=400' MAP COMPLETED
TOE OF FILL- TOP OF CUT	TETON COUNTY	
MAP TRANS. TO R/W		
4-5-88		
2-10-86		
APPROVAL		