


PLANS
NOT
TO
SCALE

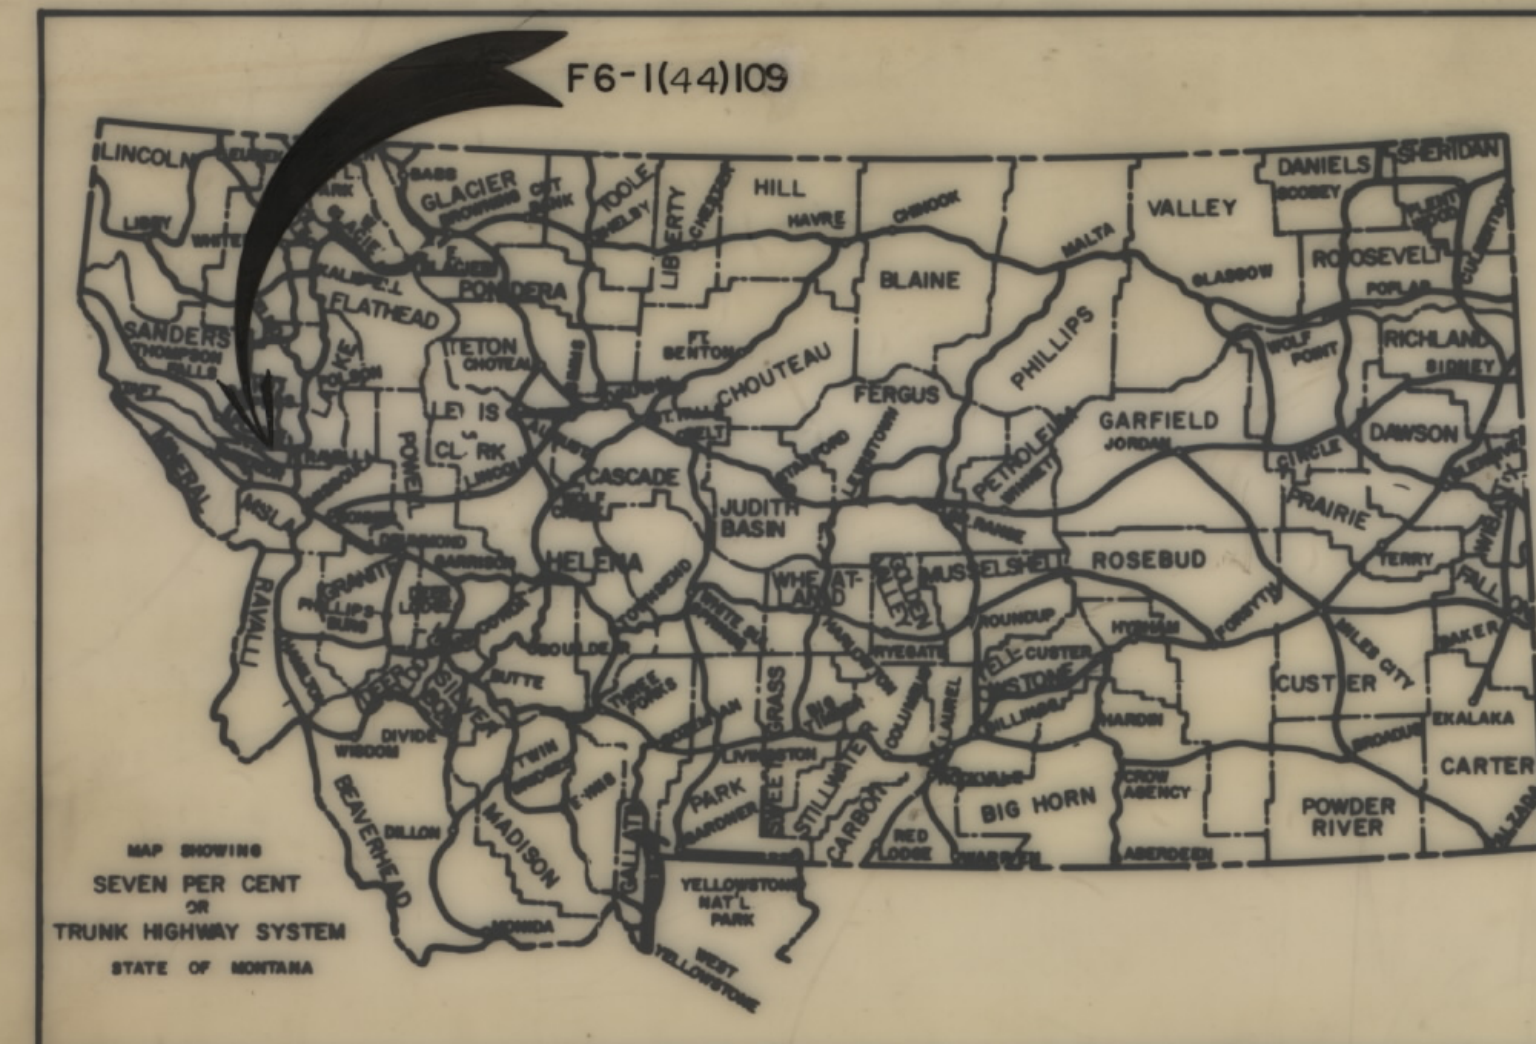

CONVENTIONAL SIGNS	
PROPOSED RIGHT OF WAY LINE	---
EXISTING RIGHT OF WAY LINE	---
RAILROAD RIGHT OF WAY LINE	---
CENTERLINE (C) OR PROJECTED LINE	---
STK'D CENTERLINE	---
OWNERSHIP BOUNDARY	PL PL
PRESENT TRAVELED WAY (P.T.W.)	---
R/W LINE FENCED	EX. R/W
CONSTRUCTION LIMITS	CUT FILL
FENCE LINE	---
CONTROL OF ACCESS WITH FENCE	---
LIMITED ACCESS	---
EXISTING LIMITED ACCESS	---
GATE IN FENCE	---
CATTLE GUARD = 24'	---
STATE & NATIONAL BORDER LINES	---
CITY OR TOWN LIMITS LINE	---
COUNTY LINE	---
RESERVATION LINE	---
TOWNSHIP & SECTION LINE	---
1/4 & 1/2 SECTION LINE	---
SECTION CORNER	FOUND UNFOUND
1/4 SECTION COR.	---
1/16 SECTION COR.	---
CENTER OF SECTION	---
TELEPHONE OR TELEGRAPH POLES IN PLACE	---
POWER POLES IN PLACE	---
TEL. OR TEL. OR POWER POLES TO BE MOVED	---
NEW PIPES	---
OLD PIPES IN PLACE	---
OUTLET DITCH	---
INLET DITCH	---
DITCHES	---
CHANNEL CHANGES	---
BRIDGES	---
RAILROADS	---
PARCEL NUMBER	---
NEW APPROACH	---
EXISTING APPROACH	---

RELATED PROJECTS	ASSOCIATED PROJECT AGREEMENT NUMBERS
	F6-1(24) 109 PE

STATE OF MONTANA
DEPARTMENT OF HIGHWAYS
RIGHT OF WAY PLAN OF
FEDERAL AID PROJECT NO. F6-1(44)109
DIXON - RAVALLI
SANDERS & LAKE COUNTY
7.4 MILES



STATE	PROJECT NO.	SHEET NO.	TOTAL SHEETS
MONT.	F6-1(44)109	1	17

DIXON - RAVALLI

THIS IS A LIMITED ACCESS CONTROL PROJECT. SEE SHEET NO. 17 FOR RESOLUTION.

NOTE: U - UTILITIES INVOLVED

INDEX		
PARCEL NO.	OWNERSHIPS	
1,22,37,65	BURLINGTON NORTHERN	2-5, 9-17
2	WILLIAM EDWARD & MEVIS ELIZABETH PHILLIPS	2
3	WILLIAM RODGERS	3
4	RICHARD L. & JANET K. BURTON	4
5	SANDERS COUNTY	4
6	U.S.A. - TRUST LAND INDIANS	4
7	SCHOOL DISTRICT #9	4
8,17	FRED PROEBSTEL	4
9,10	ELDON M. & KATHRYN A. MICKELSON	4
11	LELAH MICKELSON	4
12	STEVE M. LOZEAU	4
13	U.S.A. - INDIAN TRUST LAND	4
14	DELBERT, JR. & S. JOAN HANSON	4
15	STEPHEN M. LOZEAU	4
16	RICHARD & JANET BURTON	4
17	FRED PROEBSTEL	4
18	R.S. MARSHALL	4
19	U.S.A. INDIAN TRUST LAND	4
20	ROBERT M. & NORMA L. RUSSELL	4
21	U.S.A. - TRUST CARMEN A. HERNANDEZ	4
23	NORMAN L. & JACQUELINE J. FIRESTONE	4
24,25	WOODROW W. & EDNA M. SILVERSTONE	4 & 5
26	JOYCE A. SILVERSTONE	5
27	EUGENE L. & FAYE L. PITTS	5
28	MARK J. FARONI & EUGENE B. FARONI	5
29	PATRICIA A. MARMON	5 & 6
30,35	PHILLIP EDMOND HAMEL, U.S.A. TRUST	6-8
31	MARY STRANAHAN	7
32	JANET K. ST. GERMAINE BURTON, U.S.A. TRUST	7-8
33	GERALD L. & KAREN K. HAMEL	8-9
34	BEVERLY J. HILL & TRACI VALE	8
36	DONALD WILLIAM & JAN MARIE BURGESS	8-9
37,41,65U	DELETED	9-15, 15-16
38	PHILLIP D. HAMEL, U.S.A. TRUSTEE	9
39	DANIEL L. CAMP	9-10
40	ERNEST M. TAPIA	10-11
41	U.S.A. IN TRUST - TAPIA	11
42	DELETED	11
43	CLARA E. LKENS	11
44	BARBARA J. COLE & DEAN A. CHAUSSEE	12
45	CONNIE J. TAPIA	12
46	FRED & CAROL TAPIA	12-13
47	CHRISTOPHER S. & JANE SUSAN SULLIVAN	13-14
48,49	FLATHEAD INDIAN RESERVATION	14
51	DEAN A. CHAUSSEE	14-15
50	GEORGE R. & BARBARA F. PRICE	15
52,53	MARY STRANAHAN	15-16
54,56	ANNABELLE MARIE ZANN & VICKI GALLAGHER	16-17
55	GARY & SHARON L. HILL	16
57	MAX MAURICE & MARIANNE M. JOHNSON	17
58	RAVALLI SUBSTATION FLATHEAD IRR. PROJECT	17
59	OPAL SWANEY ROSS CAJUNE	17
60,60A	CONFEDERATED SALISH & KOOTENAI TRIBES	17
61,61.1	CONFEDERATED SALISH & KOOTENAI TRIBES	17
62	JAMES E. HOSKINS	17
63	NORMA L. RUSSEL	17
64	CONFEDERATED SALISH & KOOTENAI TRIBES	17
66	PHILLIPS, ETAL	2
67	MAE CHRISTINE PRIDDY	6
68	BLACKFOOT TEL. CO-OP	6
69	FLATHEAD INDIAN RESERVATION	7
70,65U	M.M. & M.M. JOHNSON	17
46.1	JOANNE BIGCRANE	12
46.2	FRED & CAROL TAPIA	13
46.3	ALLENE HOULE MARTIN	13
46.4	ALLENE HOULE MARTIN	13
43.1	KING RANCH, INC.	12
29.1	CLARA LKENS	5 & 6
29.2	MARY STRANAHAN	6
29.3	PATRICIA A. MARMON	6
29.4	U.S. DEPT. OF ENERGY - BOONEVILLE POWER ADMIN.	6
71	BUREAU OF RECLAMATION (JOCKO CANAL)	15
63A	DAWN LINDQUIST	17
61A	DELETED	17

OWNERSHIPS									
PARCEL	NAME	ADDRESS	TOTAL AREA	GROSS R/W AREA	P.T.W. AREA	AREA TO BE ACQUIRED	REMAINDER LEFT	REMAINDER RIGHT	CONST. PERM. CONST. EASE AREA
4	RICHARD L. & JANET K. BURTCH		6,000 SF	250 SF	0	250 SF	5,750 SF		
5	SANDERS COUNTY		29,550 SF	1,623 SF	0	1,623 SF		27,927 SF	
6	U.S.A. - TRUST LAND INDIANS		3,000 SF	125 SF	0	125 SF	2,875 SF		
7	SCHOOL DISTRICT #9		3,000 SF	125 SF	0	125 SF	2,875 SF		
8	FRED PROEBSTEL		9,000 SF	188 SF	0	188 SF	8,812 SF		
9	ELDON M. & KATHRYN A. MICKELSON		15,000 SF	250 SF	0	250 SF	14,750 SF		
10	"		7,500 SF	475 SF	0	475 SF		7,025 SF	
11	LELAH MICKELSON		7,500 SF	400 SF	0	400 SF		7,100 SF	
12	STEVE M. LOZEAU		14,500 SF	1,000 SF	30 SF	970 SF	13,500 SF		
13	U.S.A. - INDIAN TRUST LAND		7,500 SF	250 SF	0	250 SF		7,250 SF	
14	DELBERT JR. & S. JOAN HANSON		18,750 SF	60 SF	0	60 SF		18,690 SF	
15	STEPHEN M. LOZEAU		2,838 SF	350 SF	100 SF	250 SF	2,488 SF		
16	RICHARD & JANET BURTCH		8,438 SF	1,538 SF	788 SF	750 SF	6,900 SF		
17	FRED PROEBSTAL		5,450 SF	1,450 SF	925 SF	525 SF	4,000 SF		
18	R.S. MARSHALL		6,099 SF	2,569 SF	1,638 SF	931 SF	3,530 SF		
19	U.S.A. - INDIAN TRUST LAND		15,246 SF	3,509 SF	0	3,509 SF			11,737 SF
20	ROBERT M. & NORMA L. RUSSELL		7,500 SF	2,000 SF	0	2,000 SF	5,500 SF		

PRIVATE ROAD APPROACHES					
PARCELS SERVED	NO. OF APP.	SIDE	MOVABLE APPROACHES (1)		JOINT-USE APPROACHES (2)
			LIMITS		FIXED LOCATION
			FROM STA.	TO STA.	
21	1	RT.	133+00	136+10	
24			SEE SHEET	5	

STATE	PROJECT NO.	SHEET TOTAL
MONT.	F6-1(44)109	4 17

DIXON-RAVALLI

- (1) MOVABLE ROAD APPROACHES MAY BE RELOCATED BETWEEN THE SPECIFIED STATIONS AFTER THE INITIAL CONSTRUCTION. BEFORE RECONSTRUCTION, A PERMIT MUST BE OBTAINED FROM THE MOOH OFFICE IN MISSOULA
- (2) JOINT-USE ROAD APPROACH RELOCATIONS "RESTRICTED". (SEE LIMITED ACCESS RESOLUTION, SHEET NO. 17.)

125+27~ 8" W. X-ing
5' Deep
125+90~ PWR. X-ing
3 WIRE~ 25' CL.


128+95~ 6" W. X-ing
5' Deep
129+37~ 8" Sewer X-ing
6.0' Deep

LOT 17
SEC. 18
31.77 Ac.

132+44 PWR. X-ing
4 Wires~ 27' CL.

STK'D. 4 PROJ
A=10°47'44" LT.
Dc=2°30'
T=217.22
L=433.18
R=2271.83
S=.03

BEG. LIMITED ACCESS CONTROL
SEC. LINE 132+50 ± LT.

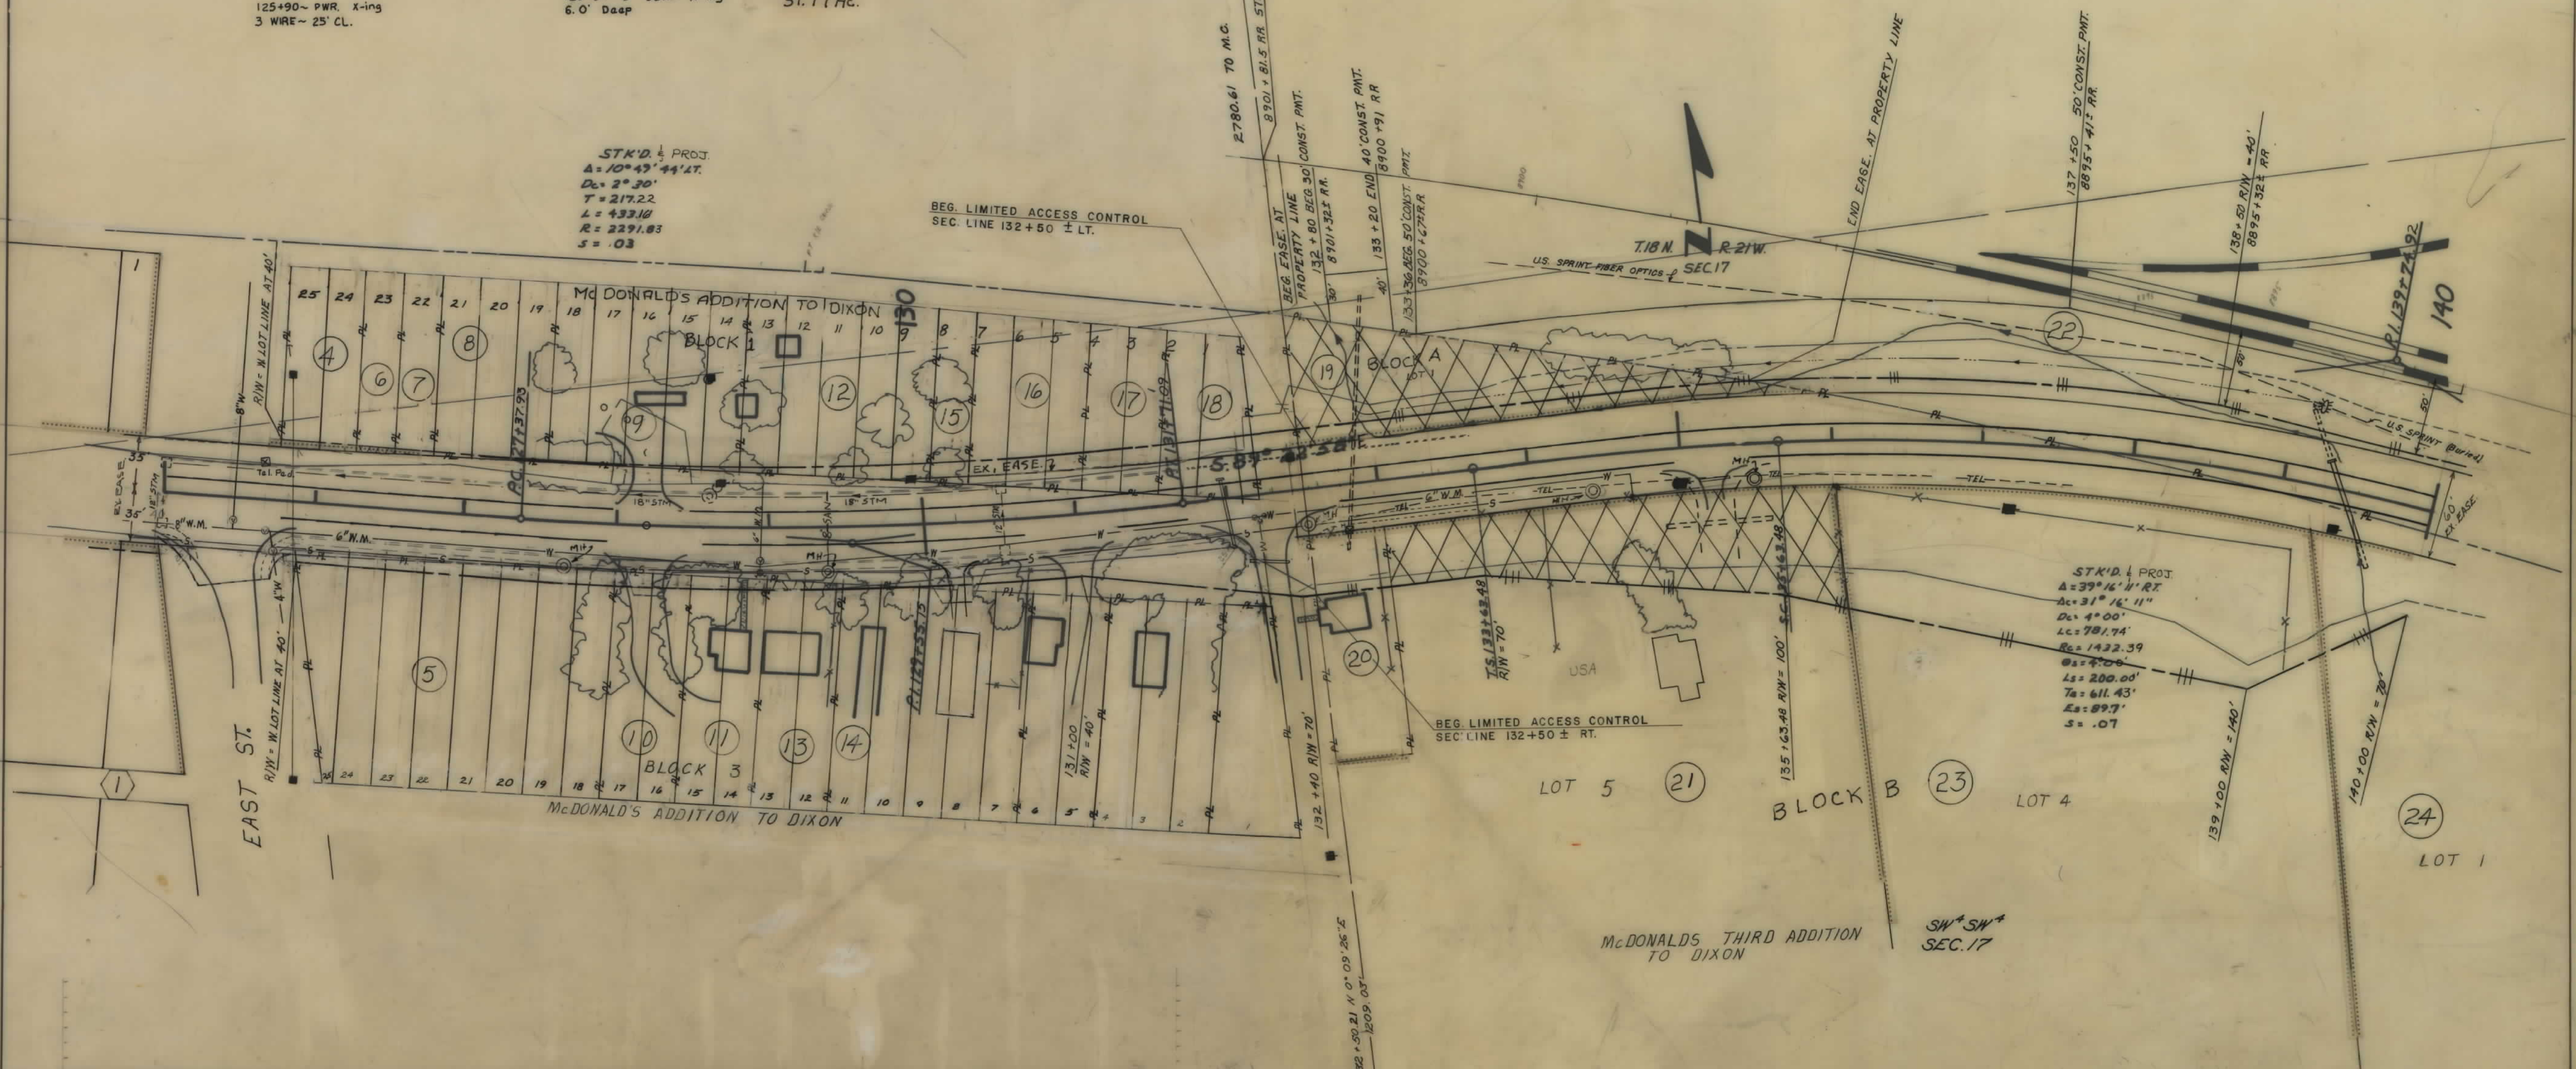

STK'D. 4 PROJ
A=39°16'11" RT
Dc=31°16'11"
Lc=781.74
Rc=1432.39
Ds=4°00'
Ls=200.00'
Ts=611.43'
Es=89.7'
S=.07

McDONALDS THIRD ADDITION
TO DIXON

SW-SW
SEC. 17

21	U.S.A. - TRUST CARMEN A. HERNANDEZ		0.39 AC.	0	0.39 AC.				
22	BURLINGTON NORTHERN		SEE SHEET # 5						
23	NORMAN L. & JACQUELINE J. FIRESTONE		0.63 AC.	0	0.63 AC.				
24	WOODROW W. & EDNA M. SILVERSTONE		SEE SHEET # 5						

NOTE
CONSTRUCTION LIMITS INCLUDE
BACKSLOPE ROUNDING

BACKSLOPE LIMITS INCLUDE ROUNDING	
CONSTRUCTION LIMITS	TOP OF CUT TOE OF FILL
MAP TRANS. TO R/W 12-24-90 5-14-91	12-24-90 5-10-92
MAP REVISED	APPROVAL
	FHWA 5-25-90

STATE OF MONTANA
DEPARTMENT OF HIGHWAYS
LAND REQUIRED FOR RIGHT OF WAY
SANDERS COUNTY
SCALE 1"=50' MAP COMPLETED


OWNERSHIPS									
PARCEL	NAME	ADDRESS	TOTAL AREA	GROSS R/W AREA	P.T.W. AREA	AREA TO BE ACQUIRED	REMAINDER		CONST. PERM. AREA
22	BURLINGTON NORTHERN			0.92 AC.	0.58 AC.	0.34 AC.			1.34 AC.
24	WOODROW W. & EDNA M. SILVERSTONE			0.36 AC.	0	0.36 AC.			
25	"			0.141 AC.	0	0.141 AC.			
26	JOYCE A. SILVERSTONE		34,408 SF	6,250 SF	0	6,250 SF		28,158 SF	
27	EUGENE L. & FAYE L. PITTS			0.20 AC.	0.02 AC.	0.20 AC.			
28	MARK J. FARONI & EUGENE B. FARONI			0.02 AC.	0	0.02 AC.			
29	PATRICIA A. MARMON			SEE SHEET	SEE SHEET	6			
29.1	CLARA LIKENS			SEE SHEET	SEE SHEET	6			

PRIVATE ROAD APPROACHES					
PARCELS SERVED	NO. OF APP.	SIDE	MOVABLE APPROACHES(1)		JOINT-USE APPROACHES(2)
			LIMITS		FIXED LOCATION
			FROM STA.	TO STA.	
24	1	RT.	139+55	144+48	
26	1	RT.	144+48	147+02	
27	1	LT.	140+37	148+68	
28	1	RT.	148+00	FIXED LOCATION	
29	1	RT.	SEE SHEET	6	
29.1	1	LT.	153+50	155+20	

STATE	PROJECT NO.	SHEET TOTAL
MONT.	F6-1(44)109	5 17

DIXON - RAVALLI

- (1) MOVABLE ROAD APPROACHES MAY BE RELOCATED BETWEEN THE SPECIFIED STATIONS AFTER THE INITIAL CONSTRUCTION. BEFORE RECONSTRUCTION, A PERMIT MUST BE OBTAINED FROM THE MDOT OFFICE IN MISSOULA.
- (2) JOINT-USE ROAD APPROACH RELOCATIONS "RESTRICTED". (SEE LIMITED ACCESS RESOLUTION, SHEET NO. 17.)

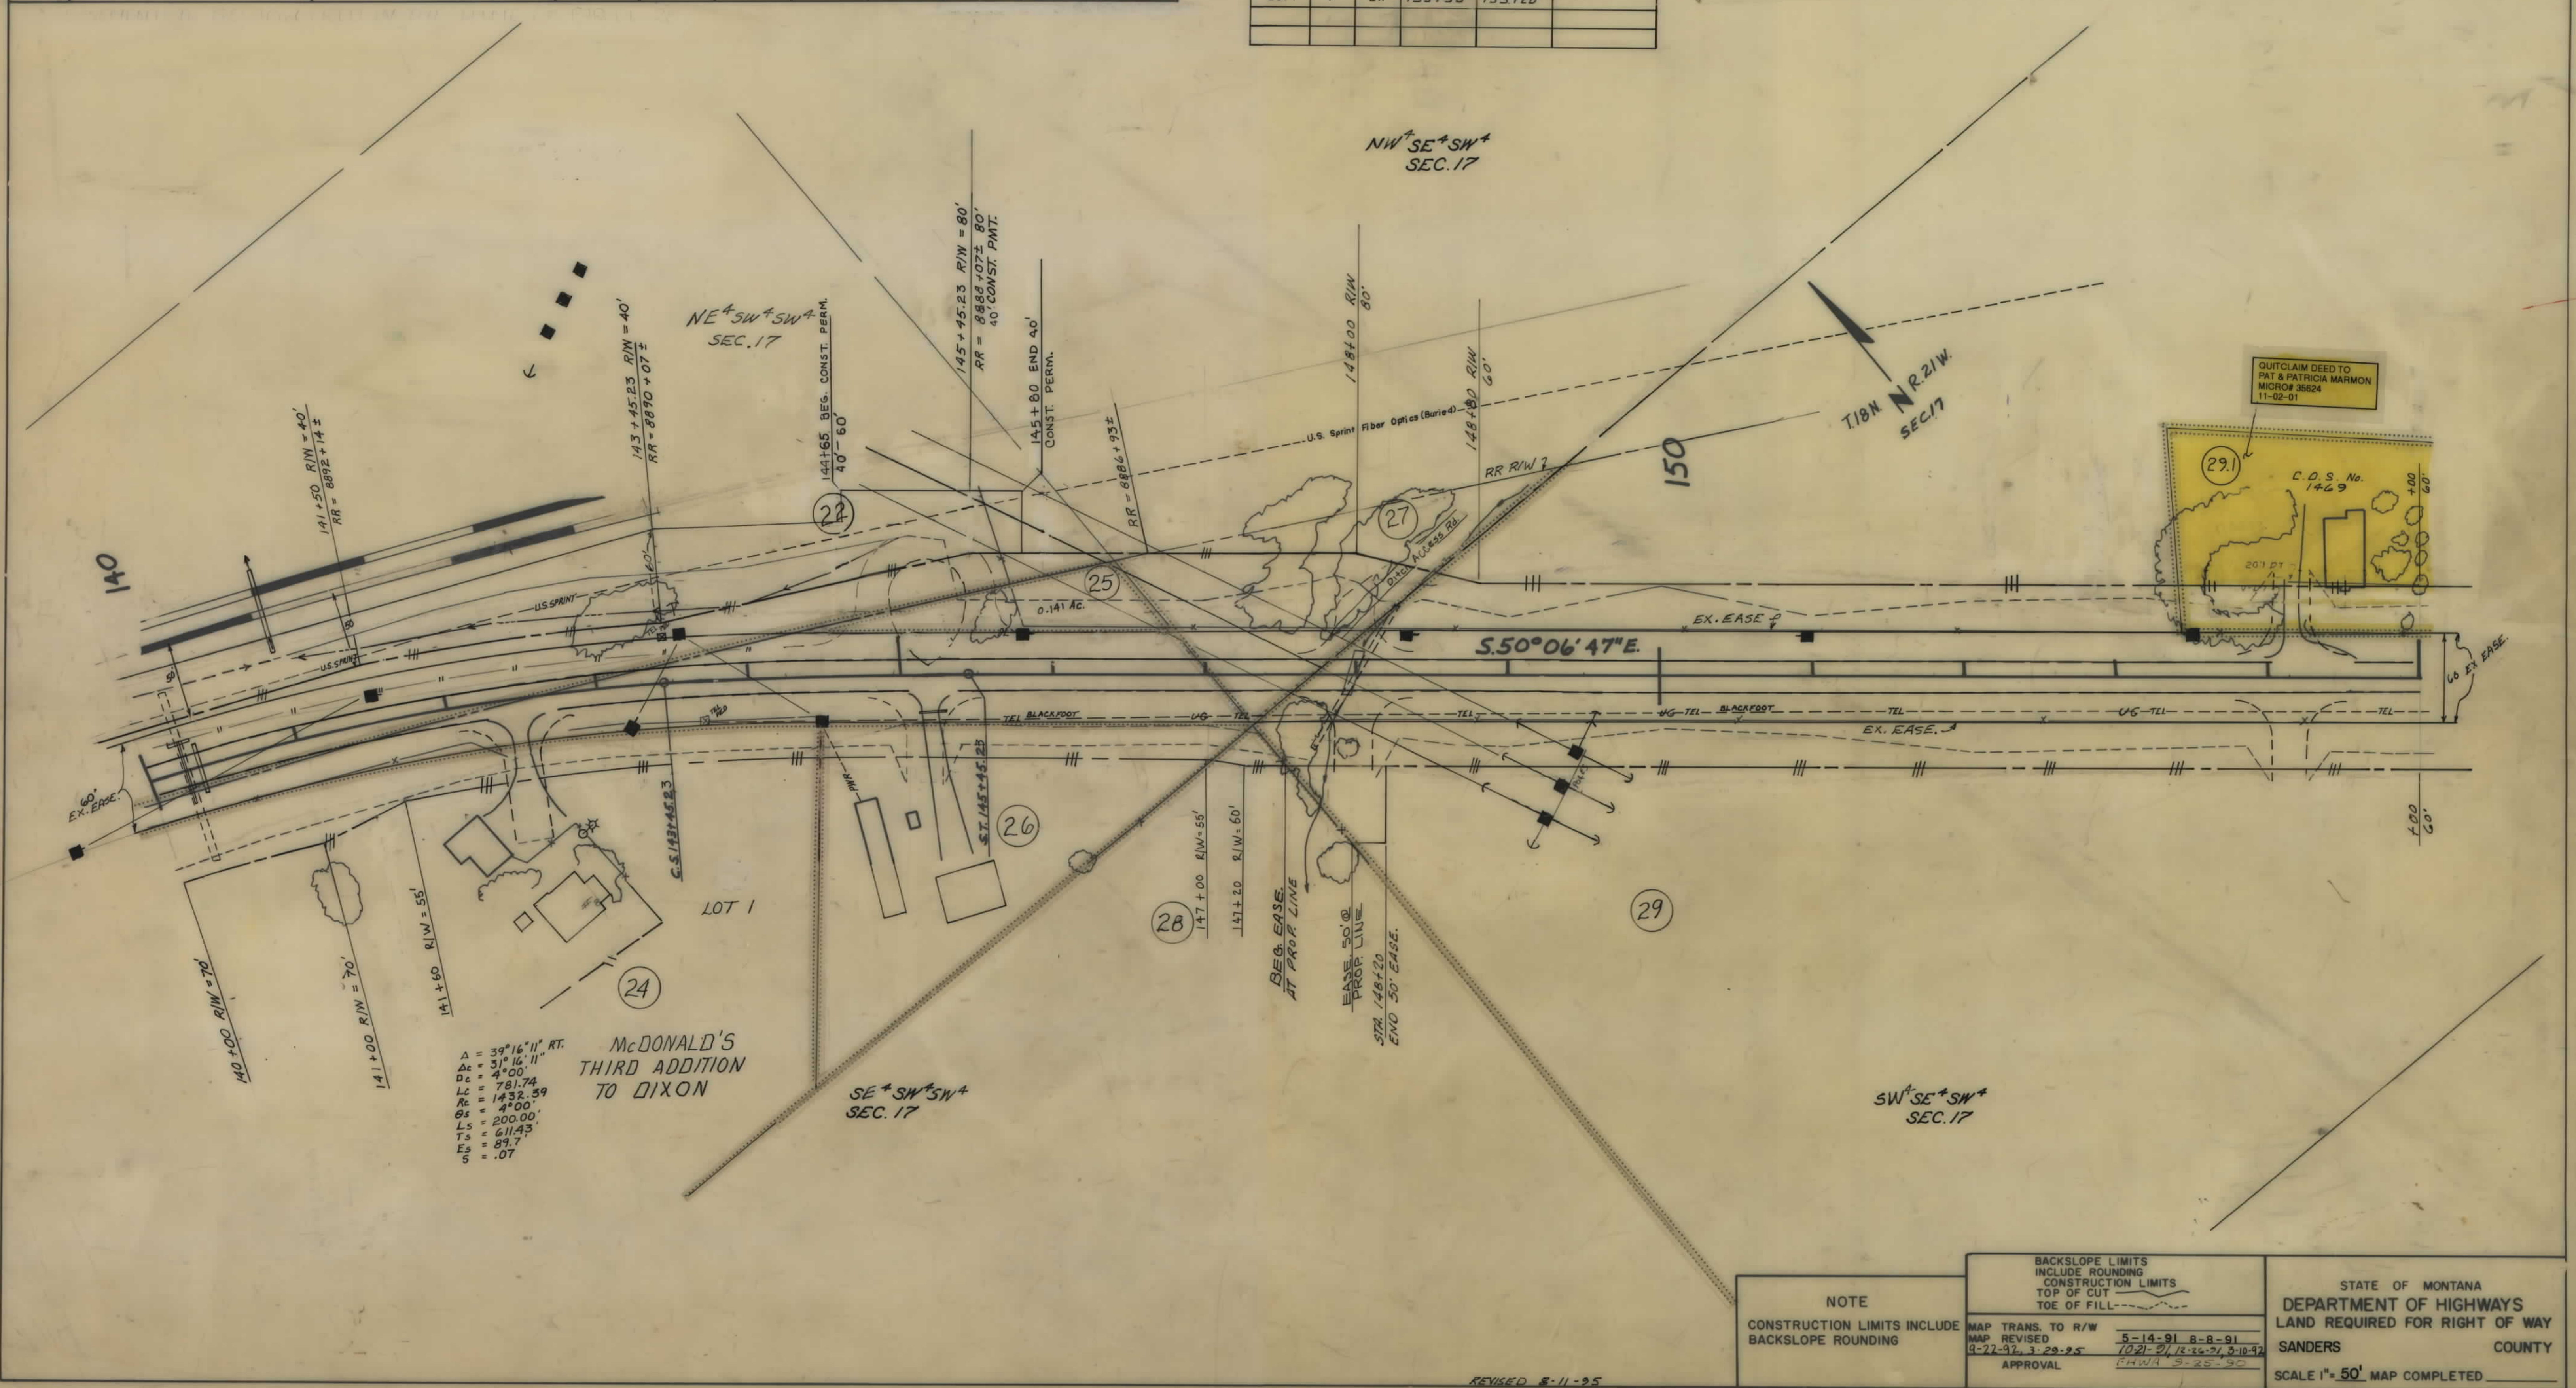

NOTE

CONSTRUCTION LIMITS INCLUDE BACKSLOPE ROUNDING

BACKSLOPE LIMITS INCLUDE ROUNDING CONSTRUCTION LIMITS TOP OF CUT TOE OF FILL

MAP TRANS. TO R/W 5-14-91 8-8-91

MAP REVISED 9-22-92, 3-29-95 10-21-91, 12-26-91, 3-10-92

APPROVAL PHWA 3-25-90


STATE OF MONTANA DEPARTMENT OF HIGHWAYS LAND REQUIRED FOR RIGHT OF WAY SANDERS COUNTY

SCALE 1"=50' MAP COMPLETED

OWNERSHIPS									
PARCEL	NAME	ADDRESS	TOTAL AREA	GROSS R/W AREA	P.T.W. AREA	AREA TO BE ACQUIRED	REMAINDER		EASE
							LEFT	RIGHT	AREA
30	PHILLIP EDMOND HAMEL, U.S.A. TRUST			17.54 AC.	6.20 AC.	11.34 AC.			0.04 AC.
32	JANET K. ST. GERMAINE BURCH	U.S.A. TRUST	13.55 AC.	3.43 AC.	0	3.43 AC.		9.95 AC.	# 0.16 AC.
33	GERALD L. & BEVERLY J. HAMEL		SEE	SHEET	# 9				
34	BEVERLY J. HILL & TRACI VALE			0.03 AC.	0	0.03 AC.			
35	PHILLIP EDMOND HAMEL, U.S.A. TRUST			0.63 AC.	0.41 AC.	0.22 AC.			
30 & 35	COMBINATION			23.03 AC.	6.02 AC.	17.01 AC.			0.03 AC.
36	DONALD WILLIAM & JAN MARIE BURGESS			SEE	SHEET	# 9			

STATE	PROJECT NO.	SHEET TOTAL
MONT.	F6-1(44)109	8 17
DIXON-RAVALLI		

* AREA TO BE ACQUIRED IN THE NAME OF SANDERS COUNTY

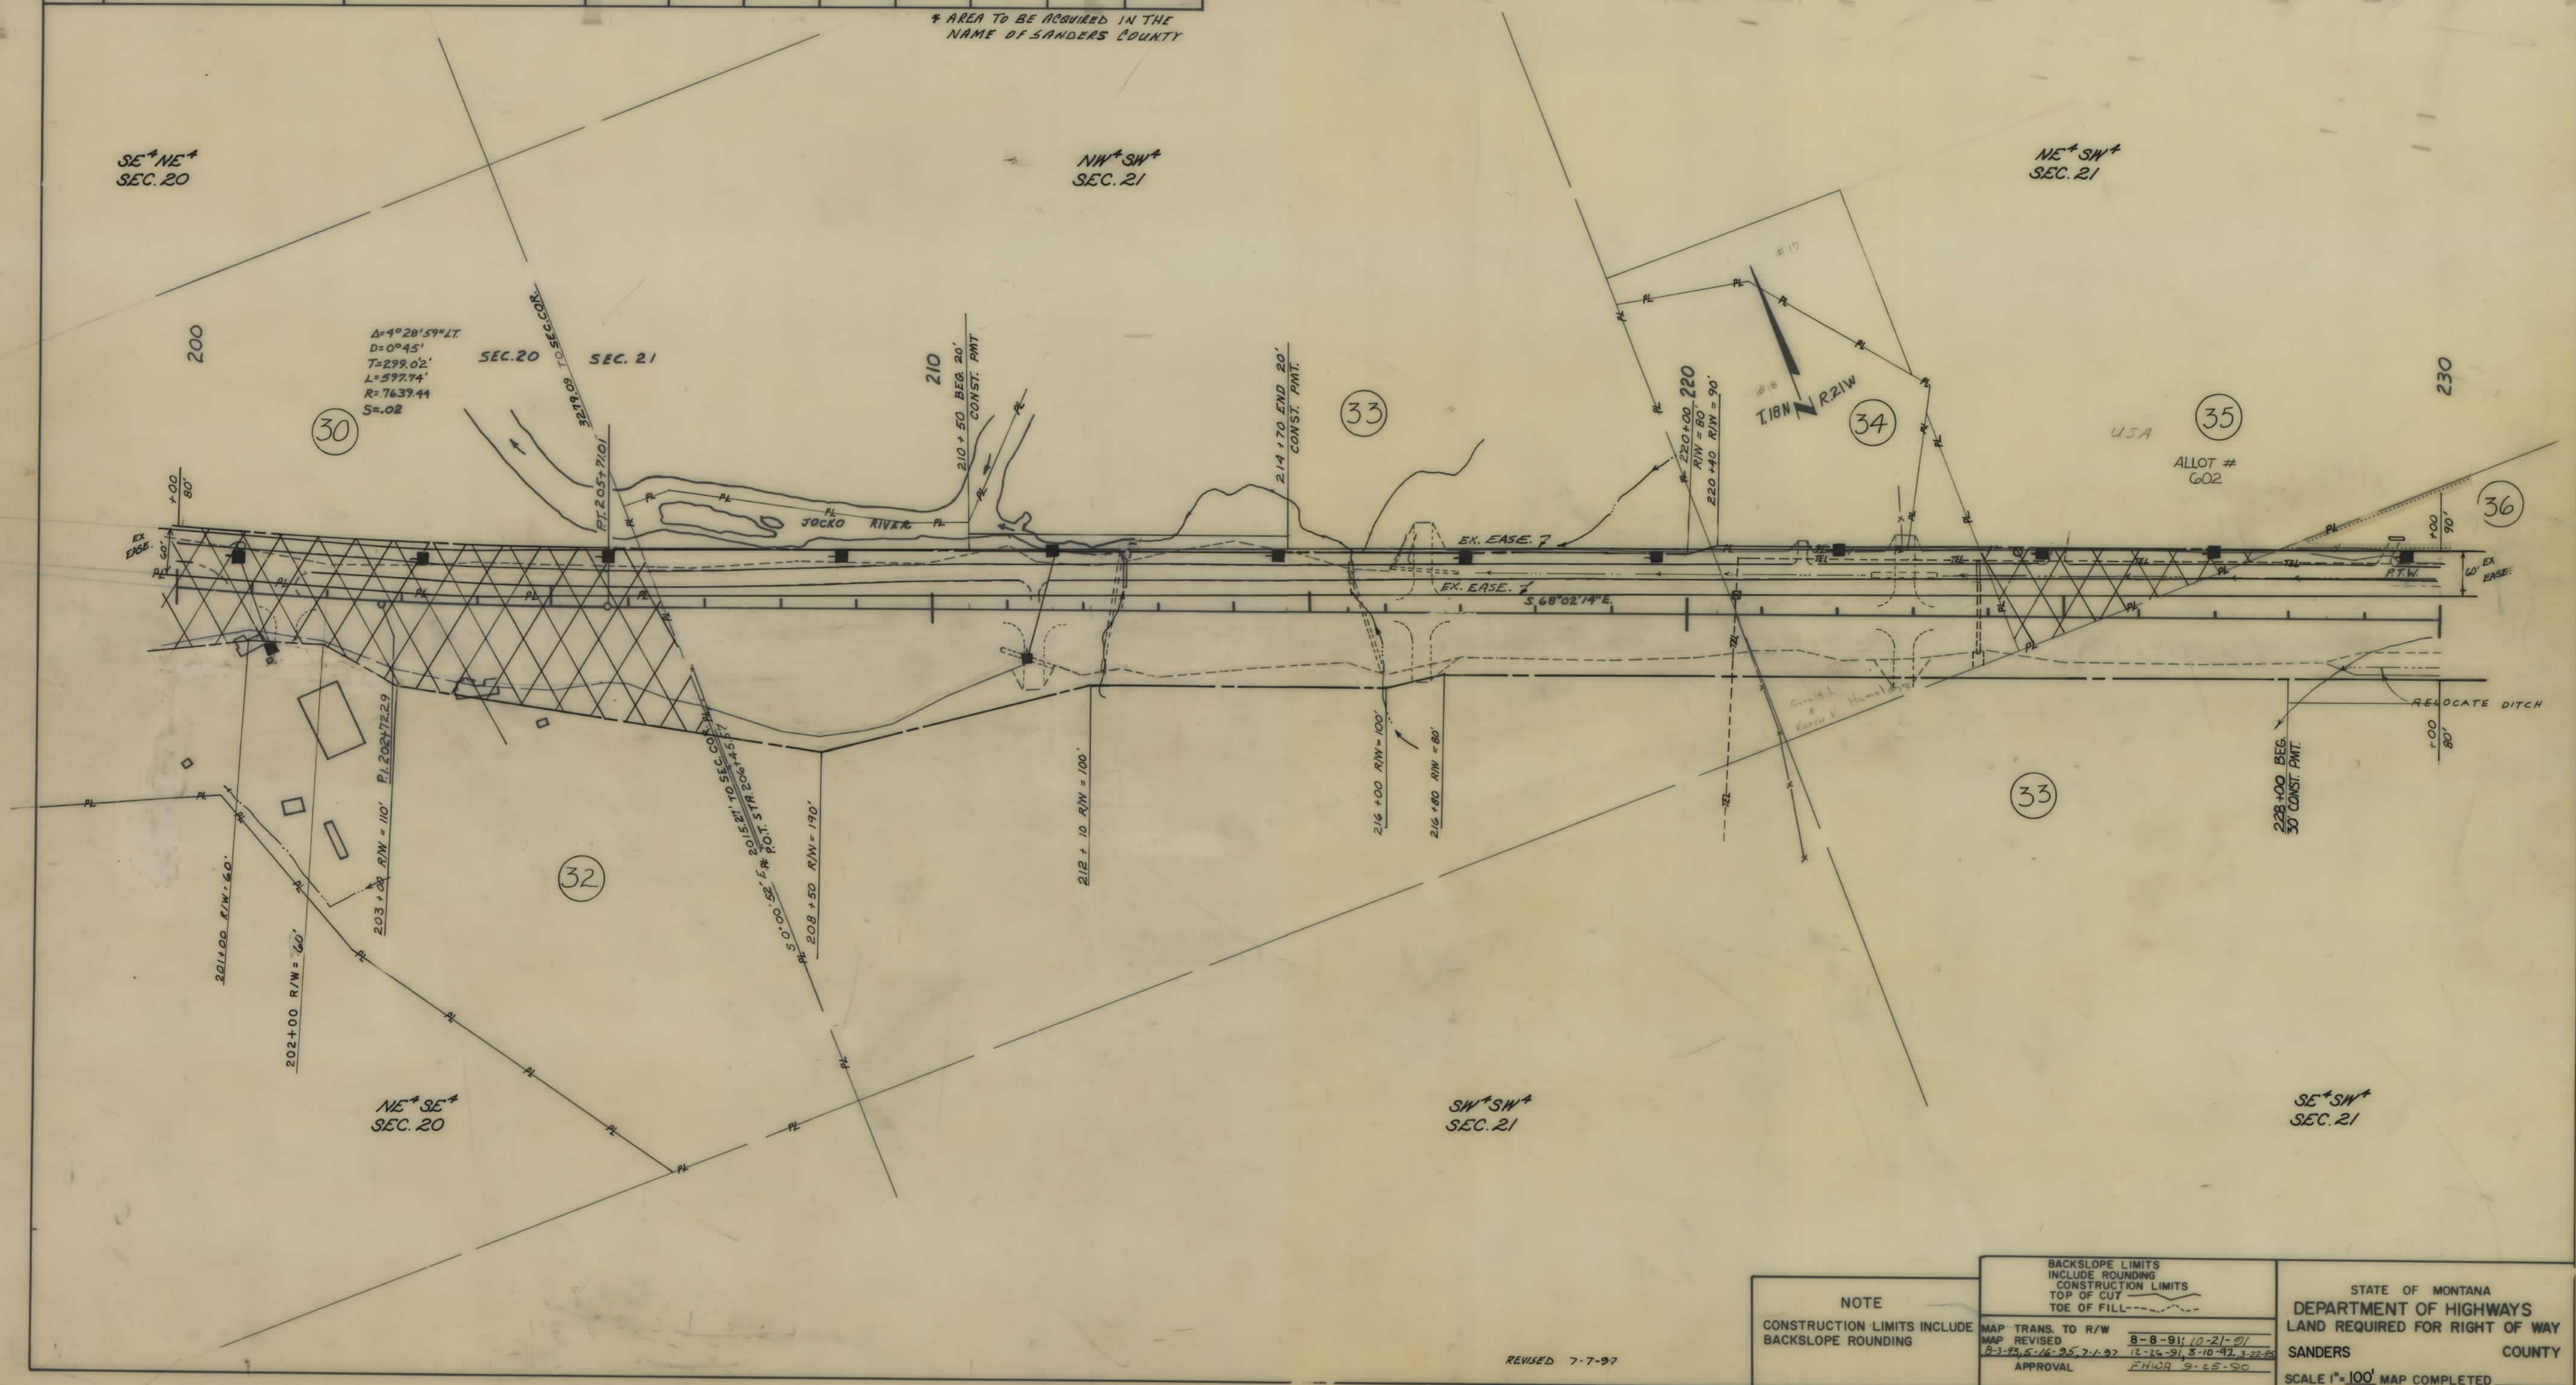

NOTE

CONSTRUCTION LIMITS INCLUDE BACKSLOPE ROUNDING

BACKSLOPE LIMITS INCLUDE ROUNDING CONSTRUCTION LIMITS TOP OF CUT TOE OF FILL

MAP TRANS. TO R/W 8-8-91, 10-21-01

MAP REVISED 8-3-93, 5-16-95, 7-1-97 12-26-91, 8-10-92, 3-22-93

APPROVAL FHWR 8-25-90

STATE OF MONTANA DEPARTMENT OF HIGHWAYS LAND REQUIRED FOR RIGHT OF WAY SANDERS COUNTY

SCALE 1"=100' MAP COMPLETED


REVISED 7-7-97

OWNERSHIPS									
PARCEL	NAME	ADDRESS	TOTAL AREA	GROSS R/W AREA	P.T.W. AREA	AREA TO BE ACQUIRED	REMAINDER		EASE
37	BURLINGTON NORTHERN		SEE	SHEET	# 15		LEFT	RIGHT	CONST. PERM. AREA
37.1	DELETED								
40	ERNEST M. TAPIA			2.88 AC.	2.14 AC.	0.74 AC.			
41	U.S.A. IN TRUST-TAPIA			2.87 AC.	2.09 AC.	0.78 AC.			
42	DELETED								
43	CLARA E. LIKENS			0.28 AC.	0	0.28 AC.			
43.1	KING RANCH, INC.		SEE	SHEET	# 12				

PRIVATE ROAD APPROACHES				
PARCELS SERVED	NO. OF APP.	SIDE	MOVABLE APPROACHES (1)	JOINT-USE APPROACHES (2)
			LIMITS	FIXED LOCATION
			FROM STA. TO STA.	STATION
37	1	LT		294+00
37	1	LT		311+90

STATE	PROJECT NO.	SHEET NO.	TOTAL SHEETS
MONT.	F6-1(44)109	11	17

DIXON-RAVALLI

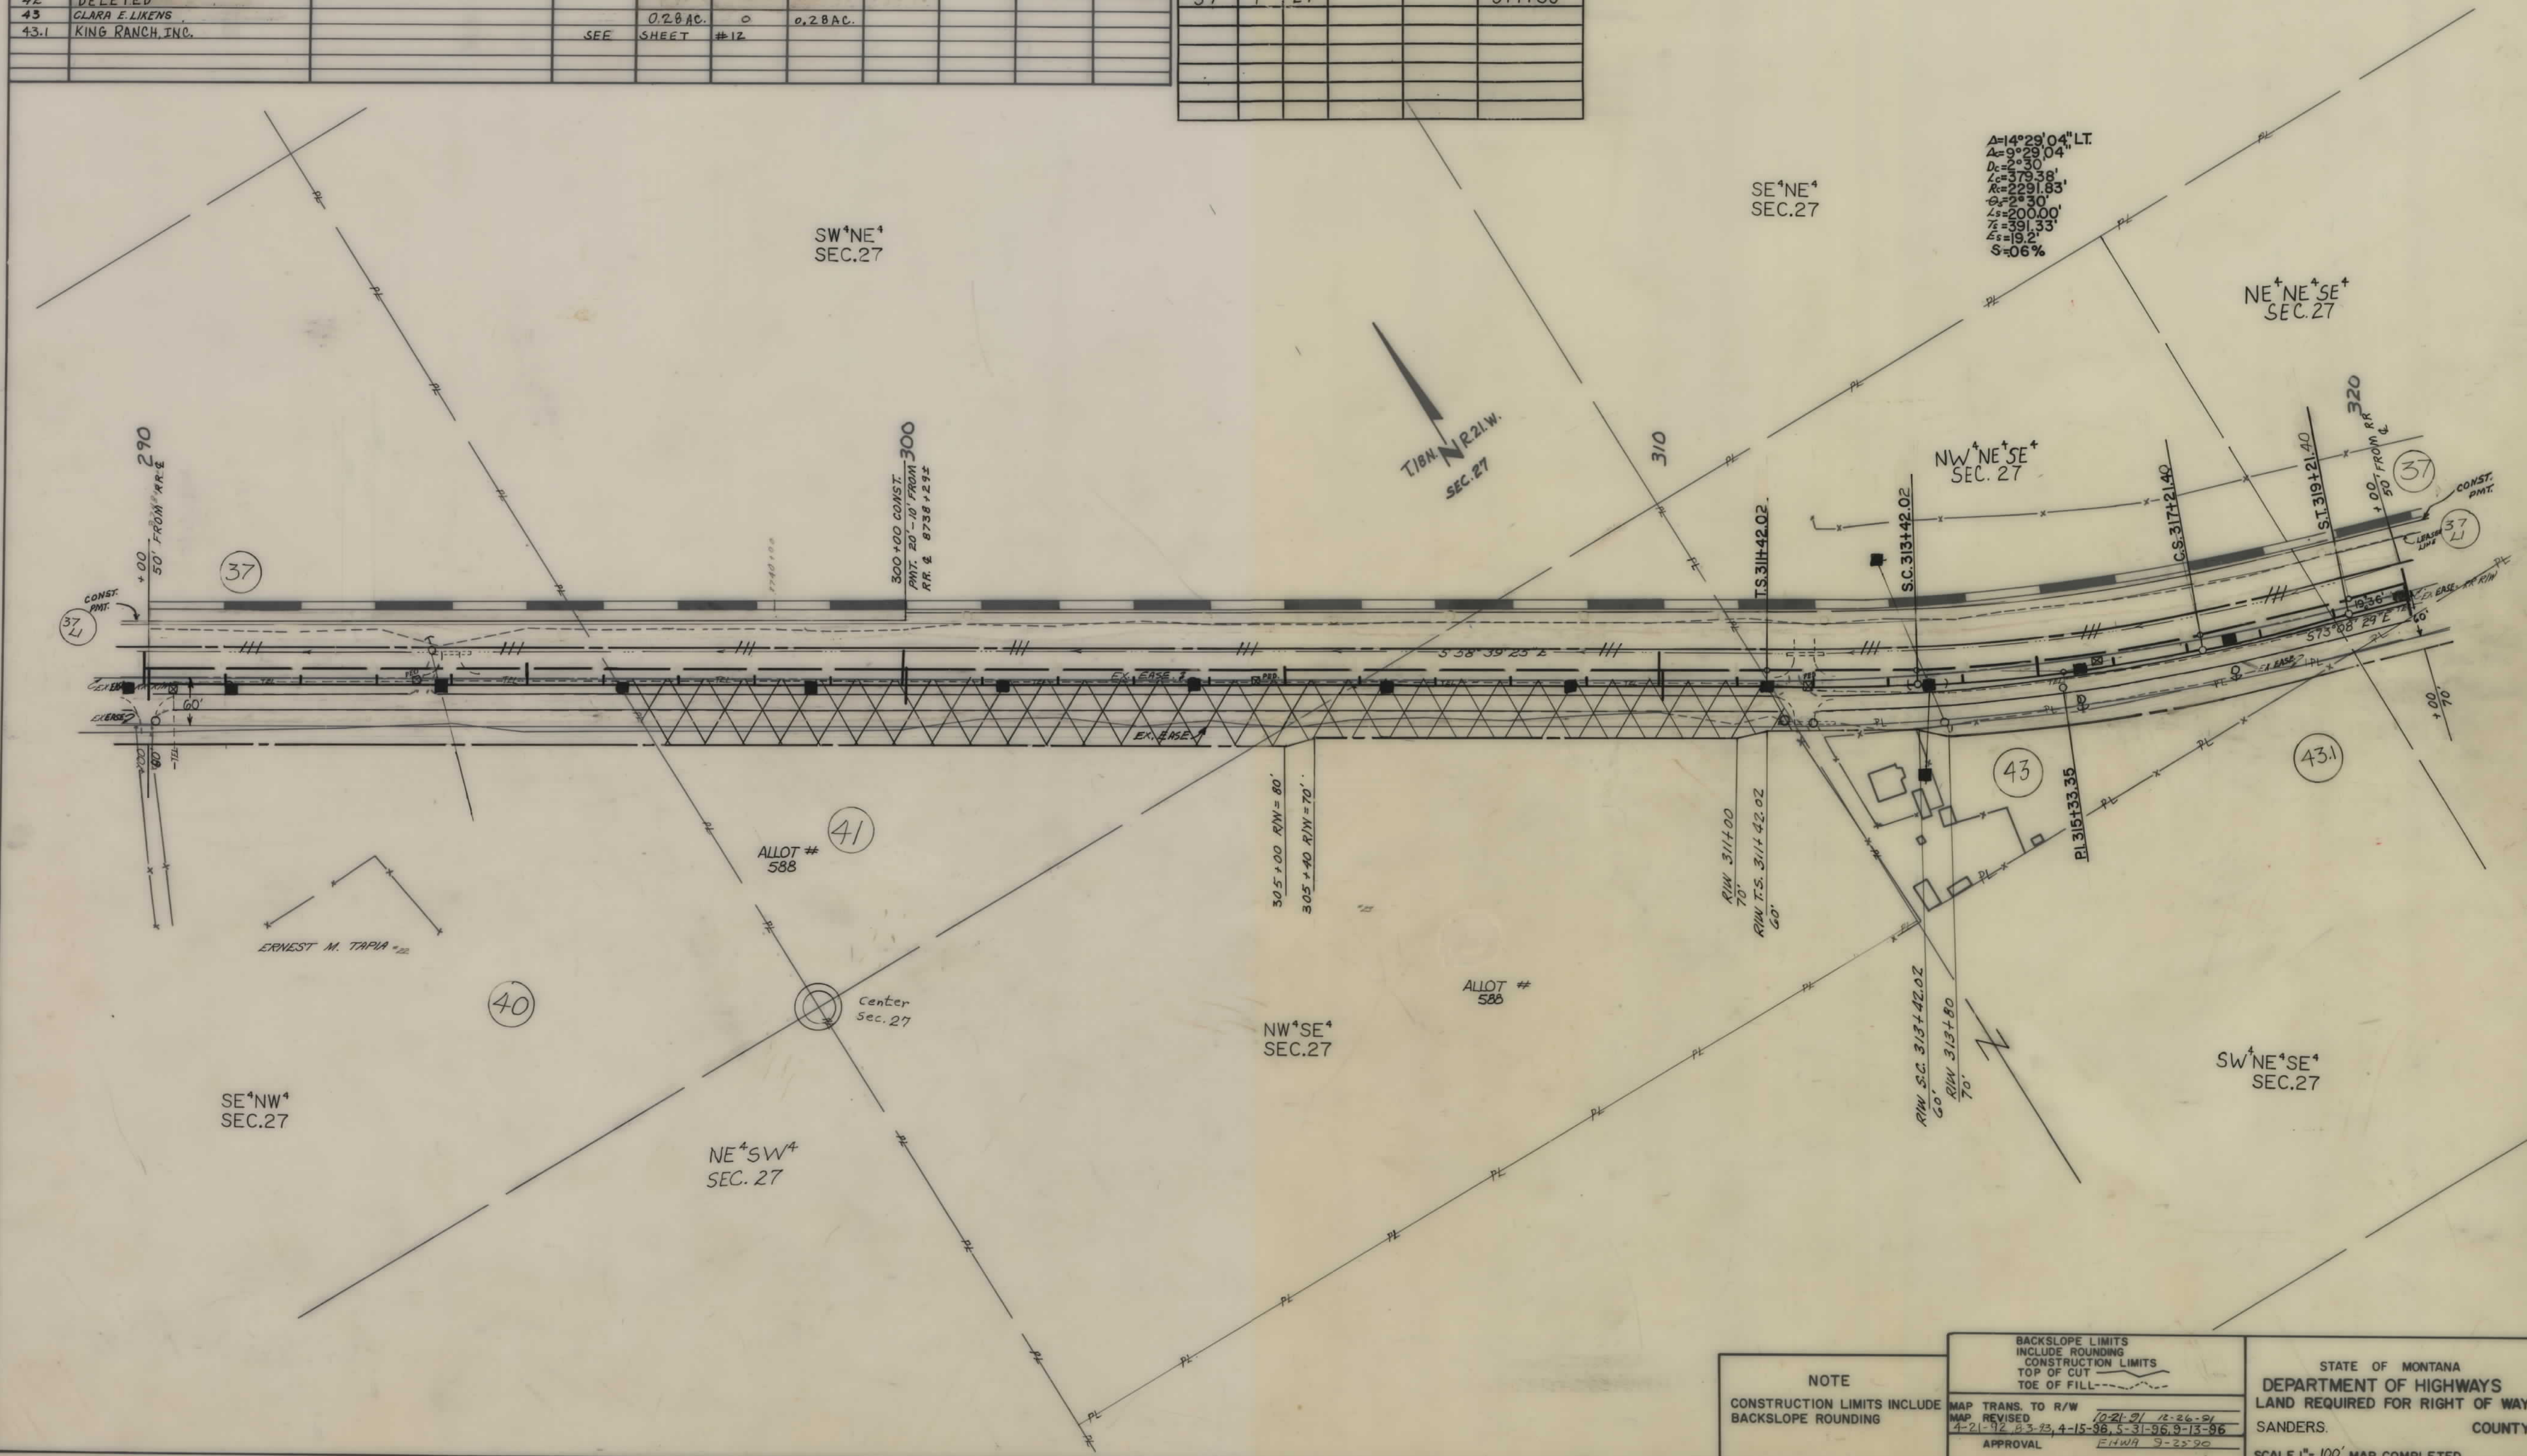

NOTE

CONSTRUCTION LIMITS INCLUDE BACKSLOPE ROUNDING

BACKSLOPE LIMITS INCLUDE ROUNDING CONSTRUCTION LIMITS TOP OF CUT TOE OF FILL

MAP TRANS. TO R/W 10-21-91 12-26-91

MAP REVISED 4-21-92 12-23-93 4-15-98 5-31-98 9-13-98

APPROVAL FHWA 9-25-90

STATE OF MONTANA
DEPARTMENT OF HIGHWAYS
LAND REQUIRED FOR RIGHT OF WAY
SANDERS. COUNTY

SCALE 1"=100' MAP COMPLETED

OWNERSHIPS									
PARCEL	NAME	ADDRESS	TOTAL AREA	GROSS R/W AREA	P.T.W. AREA	AREA TO BE ACQUIRED	REMAINDER LEFT	REMAINDER RIGHT	CONST. PERM. AREA
53	MARY STRANAHAN			0.03 AC.	0	0.03 AC.			
54	ANNABELLE MARIE ZAHN 1/4 & VICKI GALLAGHER 1/4			12.02 AC.	835 AC.	3.67 AC.			
55	GARY & SHARON L. HILL		4.14 AC.	0.42 AC.	0	0.42 AC.		3.72 AC.	
65	BURLINGTON NORTHERN R.R.			SEE SHEET # 17					
65 LI	DELETED								0.49 AC.
52 E									
53	MARY STRANAHAN			1.80 AC.	1.68 AC.	0.18 AC.			0.04 AC.
71	BUREAU OF RECLAMATION				FOR NEGOTIATIONS ONLY				335 AC.

* EASEMENT IN THE NAME OF JOCKO "J" CANAL

STATE	PROJECT NO.	SHEET TOTAL NO. SHEETS
MONT.	F6-1(44)109	16 17

DIXON-RAVALLI



PRIVATE ROAD APPROACHES					
PARCELS SERVED	NO. OF APP.	SIDE	MOVABLE APPROACHES (1)		JOINT-USE APPROACHES (2)
			LIMITS	FIXED LOCATION	STATION
			FROM STA.	TO STA.	
65	1	LT			445+10
65	1	LT			457+00

REVISED: 8-1-96, 9-13-96
10-31-96

NOTE
CONSTRUCTION LIMITS INCLUDE
BACKSLOPE ROUNDING

BACKSLOPE LIMITS INCLUDE ROUNDING CONSTRUCTION LIMITS TOP OF CUT TOE OF FILL	
MAP TRANS. TO R/W 3-10-92	7-22-91 12-24-91 10-11-95 11-20-95 4-15-96
APPROVAL	ENR 3-25-96

STATE OF MONTANA
DEPARTMENT OF HIGHWAYS
LAND REQUIRED FOR RIGHT OF WAY
LAKE, COUNTY
SCALE 1"=100' MAP COMPLETED

OWNERSHIPS									
PARCEL	NAME	ADDRESS	TOTAL AREA	GROSS R/W AREA	P.T.W. AREA	AREA TO BE ACQUIRED	REMAINDER LEFT	REMAINDER RIGHT	CONST. PERM. AREA
56	ANNABELLE MARIE ZAHN ETR.			1.13 AC.	0	1.13 AC.			0.20 AC.
57	MAX MAURICE & MARIANNE M. JOHNSON								0.08 AC.
58	RAVALLI SUBSTATION FLATHEAD IRR. PROJECT								
59	OPAL SWANEY ROSS CAJUNE								0.16 AC.
60	CONFEDERATED SALISH & KOOTENAI TRIBES								0.01 AC.
61	BARTON O. & BETTY N. WETZEL								0.04 AC.
62	JAMES E. HOSKINS								
63	NORMA L. RUSSEL								0.10 AC.
64	CONFEDERATED SALISH & KOOTENAI TRIBES								0.05 AC.
65	BURLINGTON NORTHERN R.R.								0.41 AC.
65.12	M.M. & M.M. JOHNSON								1.23 AC.
70	"								0.18 AC.
60A	CONFEDERATED SALISH & KOOTENAI TRIBES								0.12 AC.
61.1	CONFEDERATED SALISH & KOOTENAI TRIBES								0.17 AC.
63A	DAWN LINDQUIST								0.23 AC.
61A	DELETED								0.12 AC.

* INCLUDED IN PARCEL 65
 ** 0.16 AC. EX. EASE. 0.01 AC. NEW ADDITIONAL EASE.
 *** 0.04 AC. EX. EASE.

LIMITED ACCESS RESOLUTION
 THAT THERE SHALL BE NO DIRECT ACCESS TO, FROM OR
 100+00 LT. AND ENDING AT STATION 122+80 LT.
 BEGINNING AGAIN AT STATION 132+50 LT. AND RT. AND
 ENDING AT STATION 170+00 LT. AND RT., BEGINNING
 AGAIN AT STATION 246+18 LT., AND ENDING AT STATION
 467+00 LT., BEGINNING AGAIN AT THE EAST PROPERTY
 LINE OF PARCEL 55 (STATION 457+40) AND ENDING AT
 STATION 471+34 RT. BEGINNING AGAIN AT STATION
 474+44.5 RT. AND AT THE NORTHEAST B.N. RIGHT-OF-
 WAY LINE LT. (STATION 471+14) AND ENDING ON THE
 RIGHT 100 FEET LEFT OF STATION 648+54 (U.S. HWY
 93) AND ON THE LEFT 110 FEET LEFT OF STATION
 660+00 (U.S. HWY 93).

- Public Road Approaches
 - On the right or Sta. no more than side from Sta. to public approaches.
 - On the left or Sta. no more than side from Sta. to public approaches.

PUBLIC ROAD APPROACHES UP TO THESE LIMITS MAY BE CONSTRUCTED NOW OR IN THE FUTURE. THOSE APPROACHES ADDED AT A LATER DATE WILL REQUIRE THE APPROVAL OF THE LOCAL PLANNING AGENCY HAVING JURISDICTION OVER THE AREA, THE BOARD OF COUNTY COMMISSIONERS, AND THE DEPARTMENT OF HIGHWAYS.
- Private Approaches (Moveable)
 - For the location limits of moveable approaches, see individual plan sheets.
 - Moveable road approaches may be relocated between the specified Highway Survey Stations by the grantor(s) or successor(s) in interest after initial construction. Before reconstruction, a road approach permit shall be obtained from the MDOH District Office.
- Private Approaches (Joint-Use)
 - For location of joint-use approaches, see individual plan sheets.
 - Joint-use road approaches may not be relocated after initial construction unless the owners of all properties served by the joint-use approach at the time of the proposed change agree, in writing, to its relocation.
 - Before reconstruction, a road approach permit covering the joint-use approach location must be obtained from the MDOH District Office. The application for the permit must be signed by all property owners served by the approach.

PRIVATE ACCESS RIGHTS WILL BE ACQUIRED BY PURCHASE. NO ADDITIONAL PRIVATE APPROACHES WILL BE ALLOWED AFTER THE PURCHASE OF ACCESS RIGHTS EXCEPT FOR FARM FIELD APPROACHES AS PROVIDED IN 4* BELOW.
- Field Approaches

Private field approaches may be allowed for access to farm fields. The agreement allowing such approaches must limit the use served to farm field access. Farm field approaches will be allowed by revocable permits issued by the Department of Highways.

STATE	PROJECT NO.	SHEET TOTAL
MONT.	F6-1(4)109	17 17

DIXON-RAVALLI



PRIVATE ROAD APPROACHES					
PARCELS SERVED	NO. OF APP.	SIDE	MOVABLE APPROACHES (1)		JOINT-USE APPROACHES (2)
			LIMITS		FIXED LOCATION
			FROM STA.	TO STA.	
56	1	LT	471+03.28	482+28.66	
58	1	LT		481+70.70	
57 & 70	1	RT		481+18.0	FIXED 40'
54	1	RT	457+40	471+10	

(1) MOVABLE ROAD APPROACHES MAY BE RELOCATED BETWEEN THE SPECIFIED STATIONS AFTER THE INITIAL CONSTRUCTION. BEFORE RECONSTRUCTION, A PERMIT MUST BE OBTAINED FROM THE MDOH OFFICE IN MISSOULA.
 (2) JOINT-USE ROAD APPROACH RELOCATIONS "RESTRICTED". (SEE LIMITED ACCESS RESOLUTION, SHEET NO. 17.)

NOTE

CONSTRUCTION LIMITS INCLUDE BACKSLOPE ROUNDING

BACKSLOPE LIMITS INCLUDE ROUNDING CONSTRUCTION LIMITS TOP OF CUT TOE OF FILL

MAP TRANS. TO R/W 7-22-91 12-26-91
 MAP REVISED 11-3-92 9-12-95 10-4-95 10-23-95
 APPROVAL PH: 24 9-26-90

STATE OF MONTANA
 DEPARTMENT OF HIGHWAYS
 LAND REQUIRED FOR RIGHT OF WAY
 LAKE COUNTY

SCALE 1"=100' MAP COMPLETED

REV. 4-8-96, 5-14-96, 6-21-96, 6-27-96, 5-14-97, 4-1-98, 4-7-98