


PLANS
NOT
TO
SCALE

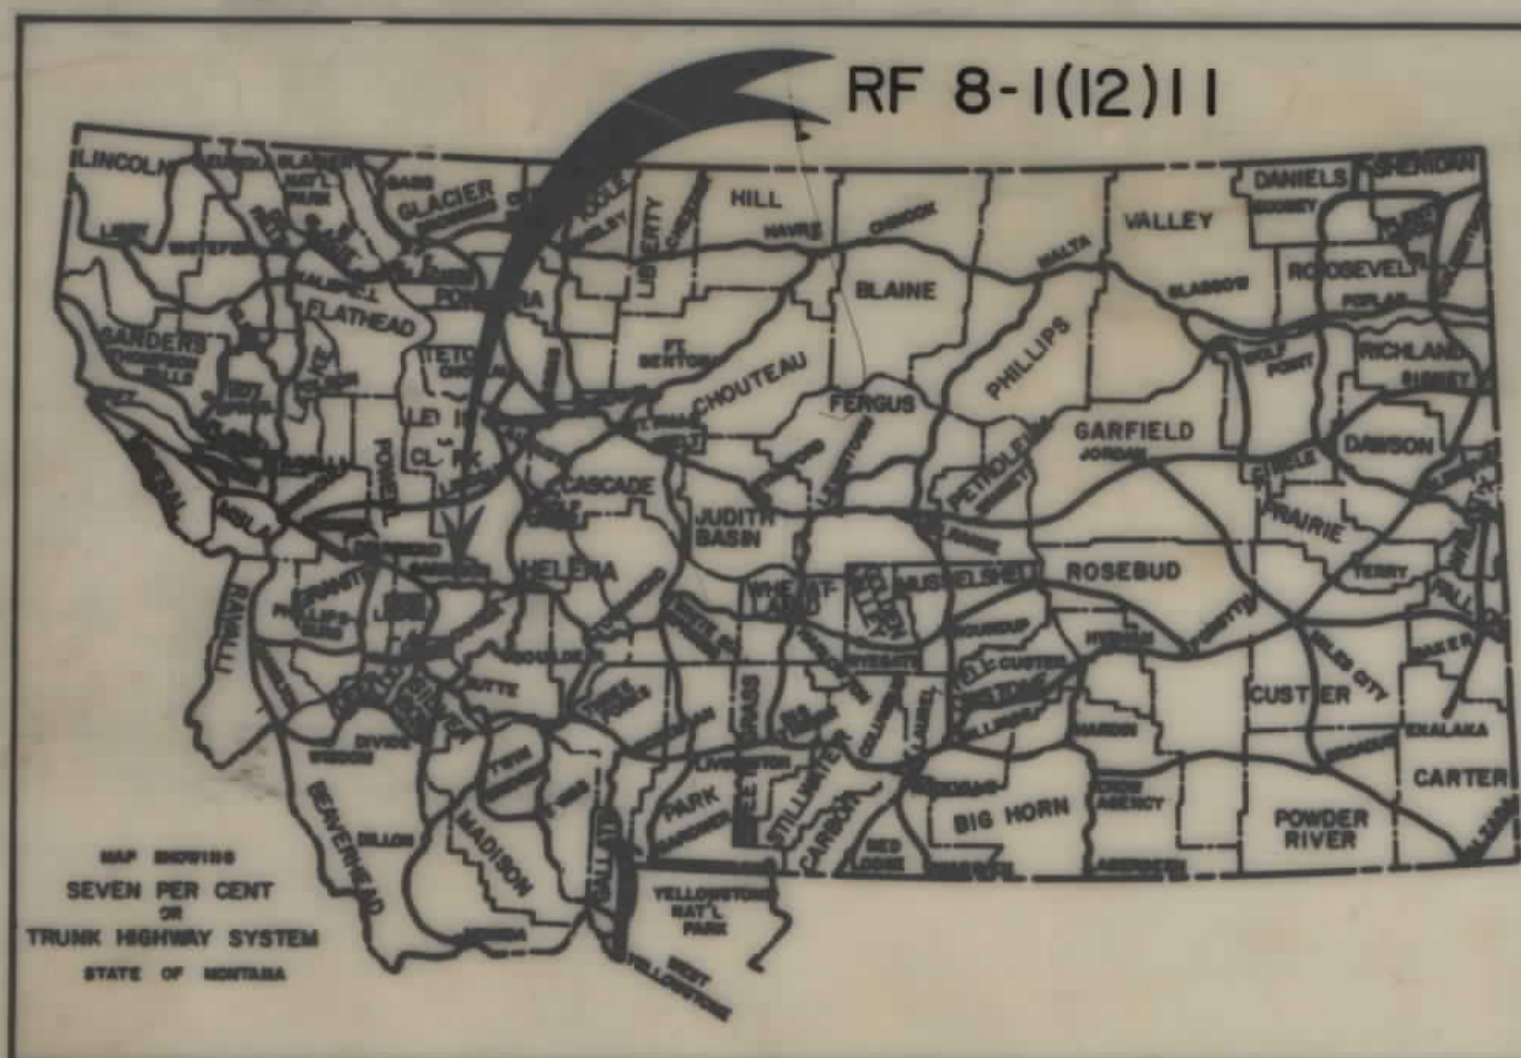

RF 8-1(12)11

STATE	PROJECT NO.	SHEET NO.	TOTAL SHEETS
MONT.	F 8-1(12)11	1	23

AVON-ELLISTON

STATE OF MONTANA
DEPARTMENT OF HIGHWAYS
RIGHT OF WAY PLAN OF
FEDERAL AID PROJECT NO. F8-1(12)11 R/W
RTF-BRF 8-1(13)11 CONST.

AVON-ELLISTON

POWELL COUNTY

LENGTH 12.0 MILES

A LIMITED ACCESS FACILITY
(SEE SHEET 2 FOR RESOLUTION)

INDEX		
PARCEL NO.	OWNERSHIPS	SHEET NO.
1	BURLINGTON NORTHERN RAILROAD	2 THRU 23
2	HEIRS of JEROME I. MATICE, DECEASED	2
1/41	FRED & BRUCE BENSON	2, 3
3	FRED D. & BRUCE BENSON	2, 3
4	DONALD F. & GERALD L. KNIGHT	3, 4, 5
5	DOREEN COOK	4
6	FRANCIS L. & BONNIE J. KNIGHT	4
7, 11	DELETED	
8	DONALD F. & GERALD L. KNIGHT	4
9	CARMINE & ROBERT C. MARTELLO	4
10	SANDY & OLIVE MAE REIERSON	4
1/2, 1/4, 5	FRANCIS L. & BONNIE J. KNIGHT	4, 5
1/3	CARMINE MARTELLO	4
1/4	DELETED	
1/2, 1/4	DONALD F. & GERALD L. KNIGHT	4, 5
1/4, 1/9	HEIRS of JEROME I. MATICE, DECEASED	5, 6
15	POWELL COUNTY	5
16	WILLIAM J. & JOSEPHINE SENEAL	5
17	LAWRENCE & PATRICIA HANSEN	5
18	H.W. SMITH JR.	6
20	JOHN BECK	6, 7, 8
21	DAVID J. MURRAY	8
23	DEPT. OF STATE; LESSEE - JOHN BECK	9, 10
25	DAN & DON DAVIS	11
26, 29, 47	JOHN BECK	11, 12, 16, 17, 18, 20
27	WILBERT T. & KATHLEEN JANKE	12, 13
28	HEIRS of JOHN J. SENEAL, DECEASED	14, 15, 16
30	JUSTINA S. & ELIZABETH DOUGHERTY	18, 19
31	WILLARD M. & SHARON K. HINER	19
33	DELETED	19
34		19
35		19
36		19
37		19, 20
38		20
39	DELETED	20
40	AMANDA LINDQUIST, ESTATE	20
41	WILLIAM BALLOU PIERCE	20
42	A.H. & W.B. PIERCE	20
43	ALICE M. and R.W. LINDQUIST	20
44	MICHAEL A. LINDQUIST	20
45	HENRY & WILLIAM LAURI	20, 21
46	MAX G. & WILLIAM L. SMITH	21
48	SAM W. & ETHEL WHITE	22
49	JOANNE L. JOHNSON	22
50	JERRY E. & DOROTHY J. HORNE	22
51	EDNA VORHIS	22
52	SAM W. WHITE	22, 23
53	JAMES W. OFFEN & EDA OFFEN	22
54	FRANK TILLO	22, 23
55	R.K. BUNCH COMPANY	23
32	DELETED	19
22, 24	JOHN BECK	8, 9, 10, 11
13	DELETED	5
28A	HEIRS of JOHN J. SENEAL, DECEASED	14, 15

CONVENTIONAL SIGNS

PROPOSED RIGHT OF WAY LINE
EXISTING RIGHT OF WAY LINE
RAILROAD RIGHT OF WAY LINE
CENTERLINE (C) OR PROJECTED LINE
STK'D CENTERLINE
OWNERSHIP BOUNDARY
PRESENT TRAVELED WAY (P.T.W.)
R/W LINE FENCED
CONSTRUCTION LIMITS
FENCE LINE
CONTROL OF ACCESS WITH FENCE
LIMITED ACCESS
EXISTING LIMITED ACCESS
GATE IN FENCE
CATTLE GUARD = 24'
STATE & NATIONAL BORDER LINES
CITY OR TOWN LIMITS LINE
COUNTY LINE
RESERVATION LINE
TOWNSHIP & SECTION LINE
1/4 & 1/2 SECTION LINE
SECTION CORNER
1/4 SECTION COR.
1/16 SECTION COR.
CENTER OF SECTION
TELEPHONE OR TELEGRAPH POLES IN PLACE
POWER POLES IN PLACE
TEL. OR TEL. OR POWER POLES TO BE MOVED
NEW PIPES
OLD PIPES IN PLACE
OUTLET DITCH
INLET DITCH
DITCHES
CHANNEL CHANGES
BRIDGES
RAILROADS
PARCEL NUMBER
NEW APPROACH
EXISTING APPROACH
LIMITED ACCESS

FOUND UNFOUND



BEGIN BR 8-1(13)11 STA. 601 + 36.9 =
FAP 249(9) STA. 560 + 02.5

END BR 8-1(13)11 STA. 1233 + 13.7 =
FAP 249(29) STA. 36 + 71.4

RELATED PROJECTS	ASSOCIATED PROJECT AGREEMENT NUMBERS

REVISED: 6-12-87, 7-13-87, 8-12-87, 8-25-87, 9-21-87, 11-9-87, 1-12-88, 11-7-88

STATE OF MONTANA
DEPARTMENT OF HIGHWAYS

APPROVED: April 17 1987

GARY J. WICKS
DIRECTOR OF HIGHWAYS
BY: Stephen C. Kologi
CHIEF
PRECONSTRUCTION BUREAU

U.S. DEPARTMENT OF TRANSPORTATION
FEDERAL HIGHWAY ADMINISTRATION

FWHA APPROVED: 5-4-87

DIVISION ADMINISTRATOR DATE

RF 8-1(4)11 P.E.

OWNERSHIPS									
PARCEL	NAME	ADDRESS	TOTAL AREA	GROSS R/W AREA	P.T.W. AREA	AREA TO BE ACQUIRED	REMAINDER		CONST. PERM. CONST. EASE AREA
1	BURLINGTON NORTHERN RAILROAD			SEC	SHEET	# 23			
3	FRED D. & BRUCE B. BENSON								
4	DONALD F. & GERALD L. KNIGHT			SEC	SHEET	# 5			
1/L	FRED & BRUCE BENSON			4.40 AC.	0	4.40 AC.			
1/L2	FRANCIS L. & BONNIE J. KNIGHT			SEC	SHEET	# 4			


PRIVATE ROAD APPROACHES					
PARCELS SERVED	NUMBER OF APPROACHES	SIDE LT / RT	MOVABLE APPROACHES (1)		JOINT-USE APPROACHES (2)
			LIMITS	FIXED LOCATION	
			From Station	To Station	Station
1	SEE SHEET 23				
3	2	RT	615+30	636+00	
4	SEE SHEET 5				

STATE	PROJECT NO.	SHEET TOTAL
MONT.	F 8-1(12) II	3 23

AVON-ELLISTON


NOTES:

- (1) Exact road approach location available at the District Office of the Montana Department of Highways at Butte, Montana
- (2) Joint-Use road approach relocations "RESTRICTED" (See Sheet No. 2 for details)

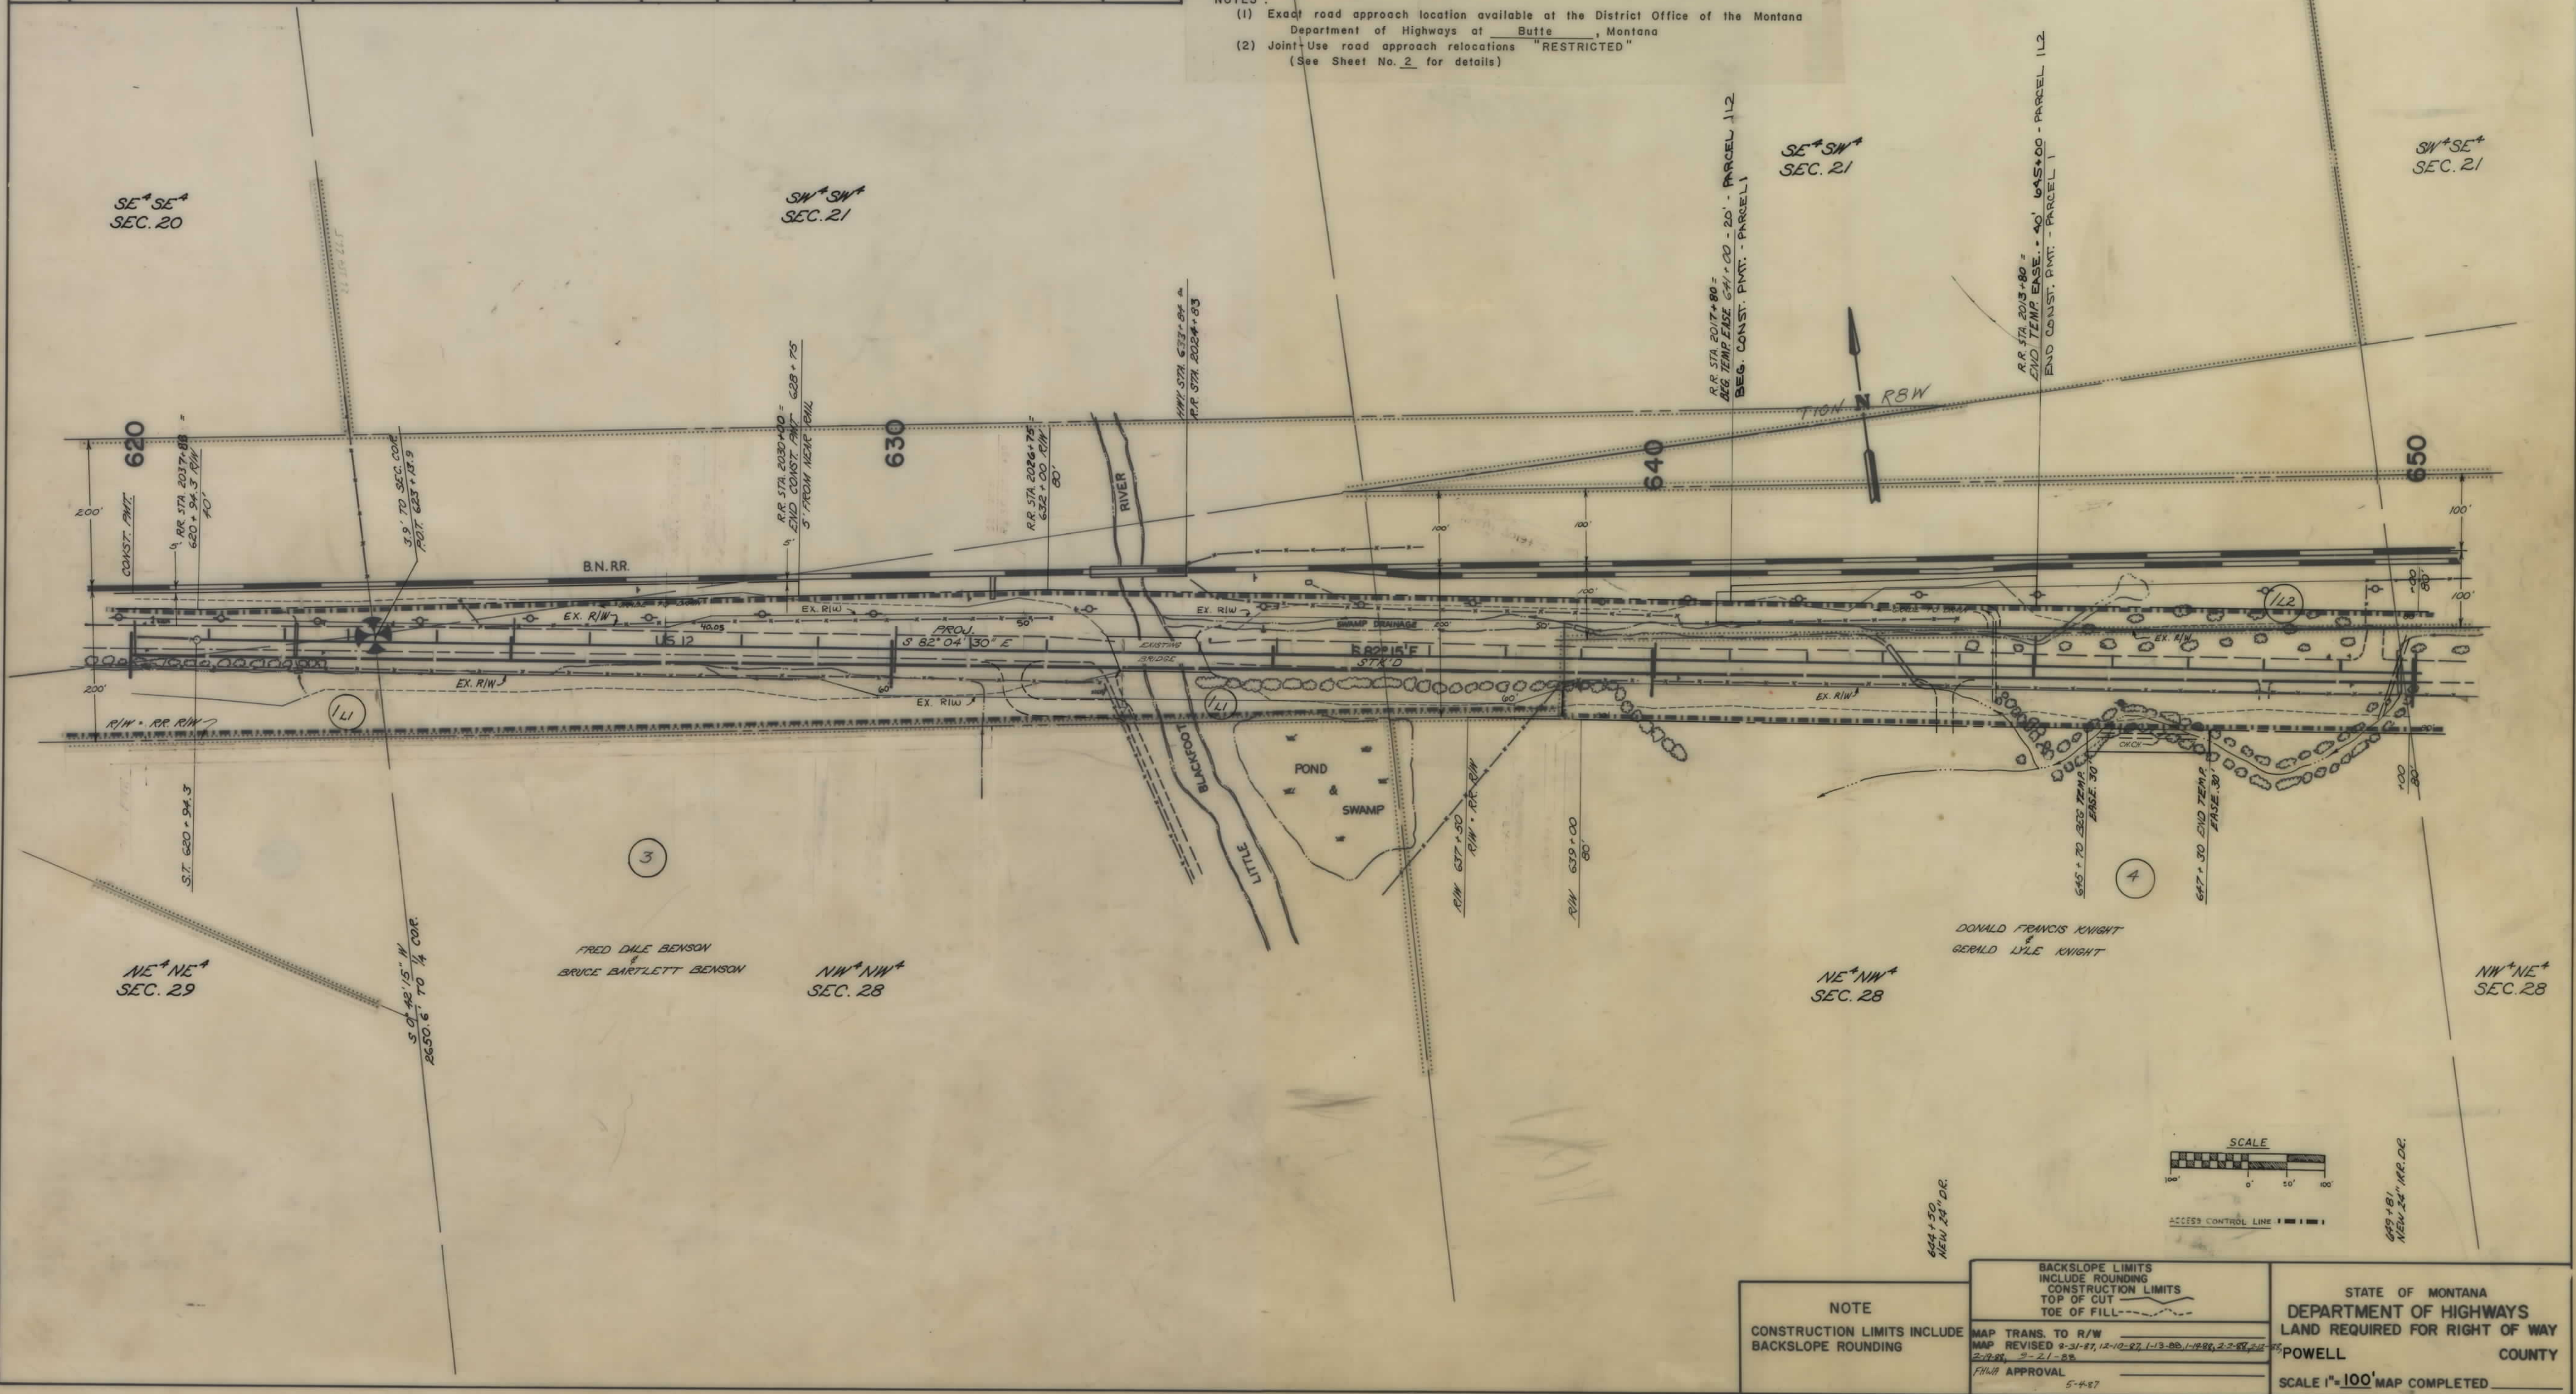

OWNERSHIPS											
PARCEL	NAME	ADDRESS	TOTAL AREA	GROSS R/W AREA	P.T.W. AREA	AREA TO BE ACQUIRED	REMAINDER LEFT	REMAINDER RIGHT	CONST. PERM. AREA	TEMP. EASE AREA	
1	BURLINGTON NORTHERN RAILROAD			SEE SHEET # 23							
1/2	FRANCIS L. & BONNIE J. KNIGHT			0.61 AC.	0	0.61 AC.				0.16 AC.	
1/3	CARMINE MARTELLO		LIMITED	ACCESS	NEGOTIATIONS						
1/4	DELETED										
4	DONALD F. & GERALD L. KNIGHT			SEE SHEET # 5							
* 5	DORSEEN COOK		1.04 AC.	0.16 AC.	0	0.16 AC.		0.88 AC.			
6	FRANCIS L. & BONNIE J. KNIGHT		LIMITED	ACCESS	NEGOTIATIONS						
7, 11	DELETED										
8	DONALD F. & GERALD L. KNIGHT		LIMITED	ACCESS	NEGOTIATIONS						
9	CARMINE & ROBERT C. MARTELLO										
10	SANDY & OLIVE MAE REIERSON										
14	HEIRS OF JEROME I. MARICE, DECEASED			SEE SHEET # 5							
12, 11	HIGHWAY R/W LESSEES: DONALD F. & GERALD L. KNIGHT			SEE SHEET # 5							

STATE	PROJECT NO.	SHEET TOTAL
MONT.	F 8-1(12)11	4 23
AVON-ELLISTON		

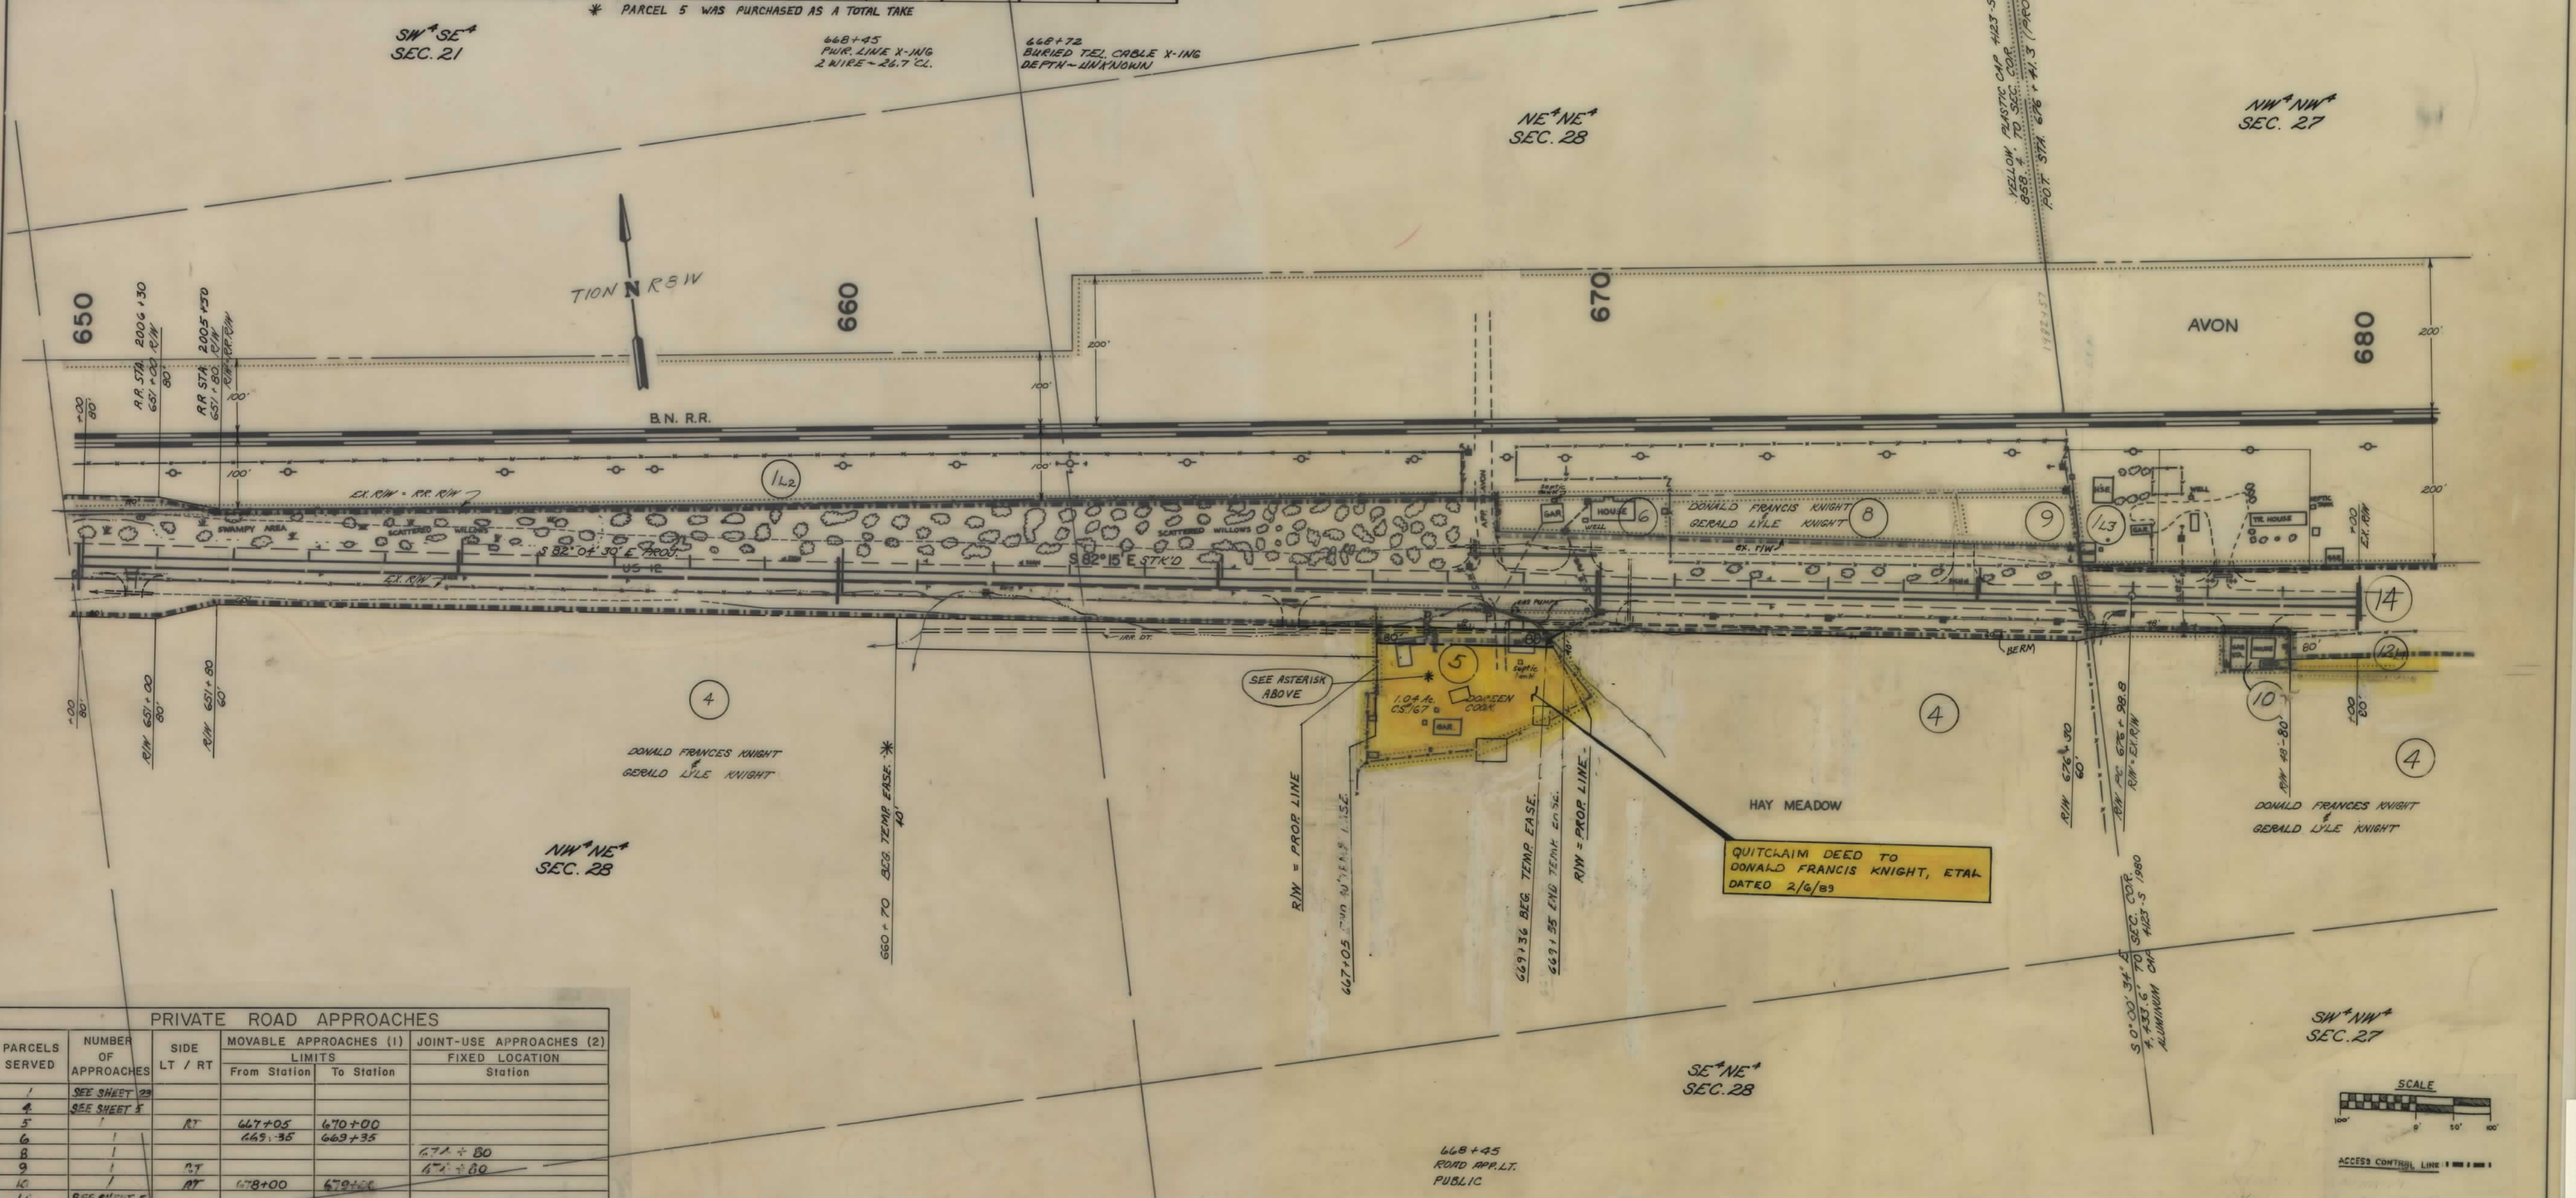

PRIVATE ROAD APPROACHES					
PARCELS SERVED	NUMBER OF APPROACHES	SIDE LT / RT	MOVABLE APPROACHES (1) LIMITS		JOINT-USE APPROACHES (2) FIXED LOCATION Station
			From Station	To Station	
1	SEE SHEET 23				
4	SEE SHEET 5				
5	1	RT	667+05	670+00	
6	1		669+35	669+35	
8	1				671+80
9	1	RT			671+80
10	1	RT	678+00	679+00	
14	SEE SHEET 5				

NOTES:
 (1) Exact road approach location available at the District Office of the Montana Department of Highways at Butte, Montana.
 (2) Joint-Use road approach relocations "RESTRICTED" (See Sheet No. 2 for details)

NOTE

CONSTRUCTION LIMITS INCLUDE BACKSLOPE ROUNDING

BACKSLOPE LIMITS INCLUDE ROUNDING CONSTRUCTION LIMITS TOP OF CUT TOE OF FILL

MAP TRANS. TO R/W MAP REVISED 5-11-87, 6-19-87, 7-27-87, 8-12-87, 9-12-87, 10-12-87, 11-12-87, 12-12-87, 1-12-88, 2-12-88, 3-12-88, 4-12-88, 5-12-88, 6-12-88, 7-12-88, 8-12-88, 9-12-88, 10-12-88, 11-12-88, 12-12-88, 1-12-89, 2-12-89, 3-12-89, 4-12-89, 5-12-89, 6-12-89, 7-12-89, 8-12-89, 9-12-89, 10-12-89, 11-12-89, 12-12-89, 1-12-90, 2-12-90, 3-12-90, 4-12-90, 5-12-90, 6-12-90, 7-12-90, 8-12-90, 9-12-90, 10-12-90, 11-12-90, 12-12-90, 1-12-91, 2-12-91, 3-12-91, 4-12-91, 5-12-91, 6-12-91, 7-12-91, 8-12-91, 9-12-91, 10-12-91, 11-12-91, 12-12-91, 1-12-92, 2-12-92, 3-12-92, 4-12-92, 5-12-92, 6-12-92, 7-12-92, 8-12-92, 9-12-92, 10-12-92, 11-12-92, 12-12-92, 1-12-93, 2-12-93, 3-12-93, 4-12-93, 5-12-93, 6-12-93, 7-12-93, 8-12-93, 9-12-93, 10-12-93, 11-12-93, 12-12-93, 1-12-94, 2-12-94, 3-12-94, 4-12-94, 5-12-94, 6-12-94, 7-12-94, 8-12-94, 9-12-94, 10-12-94, 11-12-94, 12-12-94, 1-12-95, 2-12-95, 3-12-95, 4-12-95, 2-12-75, 3-12-75, 4-12-75, 5-12-75, 6-12-75, 7-12-75, 8-12-75, 9-12-75, 10-12-75, 11-12-75, 12-12-75, 1-12-76, 2-12-76, 3-12-76, 4-12-76, 5-12-76, 6-12-76, 7-12-76, 8-12-76, 9-12-76, 10-12-76, 11-12-76, 12-12-76, 1-12-77, 2-12-77, 3-12-77,

OWNERSHIPS									
PARCEL	NAME	ADDRESS	TOTAL AREA	GROSS R/W AREA	P.T.W. AREA	AREA TO BE ACQUIRED	REMAINDER LEFT	REMAINDER RIGHT	CONST. PERM. AREA
1	BURLINGTON NORTHERN RAILROAD			SEE SHEET # 23					
4	DONALD F. & GERALD L. KNIGHT			11.45 AC.	8.54 AC.	2.91 AC.			0.70 AC.
13	DELETED								
14	HEIRS of JEROME I. MATTICE, DECEASED			5.64 AC.	5.42 AC.	0.22 AC.			0.17 AC.
15	POWELL COUNTY		LIMITED	ACCESS	NEGOTIATIONS				
16	WILLIAM J. & JOSEPHINE SENECA								
17	LAURENCE & PATRECEA HANSEN								
12.1	HIGHWAY R/W LESSEE, DONALD F. & GERALD L. KNIGHT			0.92 AC.	0	0.92 AC.			
1.5	FRANCIS L. & BONNIE J. KNIGHT			0.80 AC.	0.19 AC.	0.61 AC.			


* NEVER PAID TAXES ON SINCE 1932

PRIVATE ROAD APPROACHES					
PARCELS SERVED	NUMBER OF APPROACHES	SIDE LT / RT	MOVABLE APPROACHES (1) LIMITS From Station To Station	JOINT-USE APPROACHES (2) FIXED LOCATION Station	
1	SEE SHEET 23				
4	3	RT	637+00	693+00	
14	0				
15	1	RT	706+30	706+80	
16+17	1	RT			709+00

- NOTES:
- (1) Exact road approach location available at the District Office of the Montana Department of Highways at Butte, Montana
- (2) Joint-Use road approach relocations "RESTRICTED" (See Sheet No. 2 for details)

STATE	PROJECT NO.	SHEET NO.	TOTAL SHEETS
MONT.	F 8-1(12)11	5	23

AVON-ELLISTON

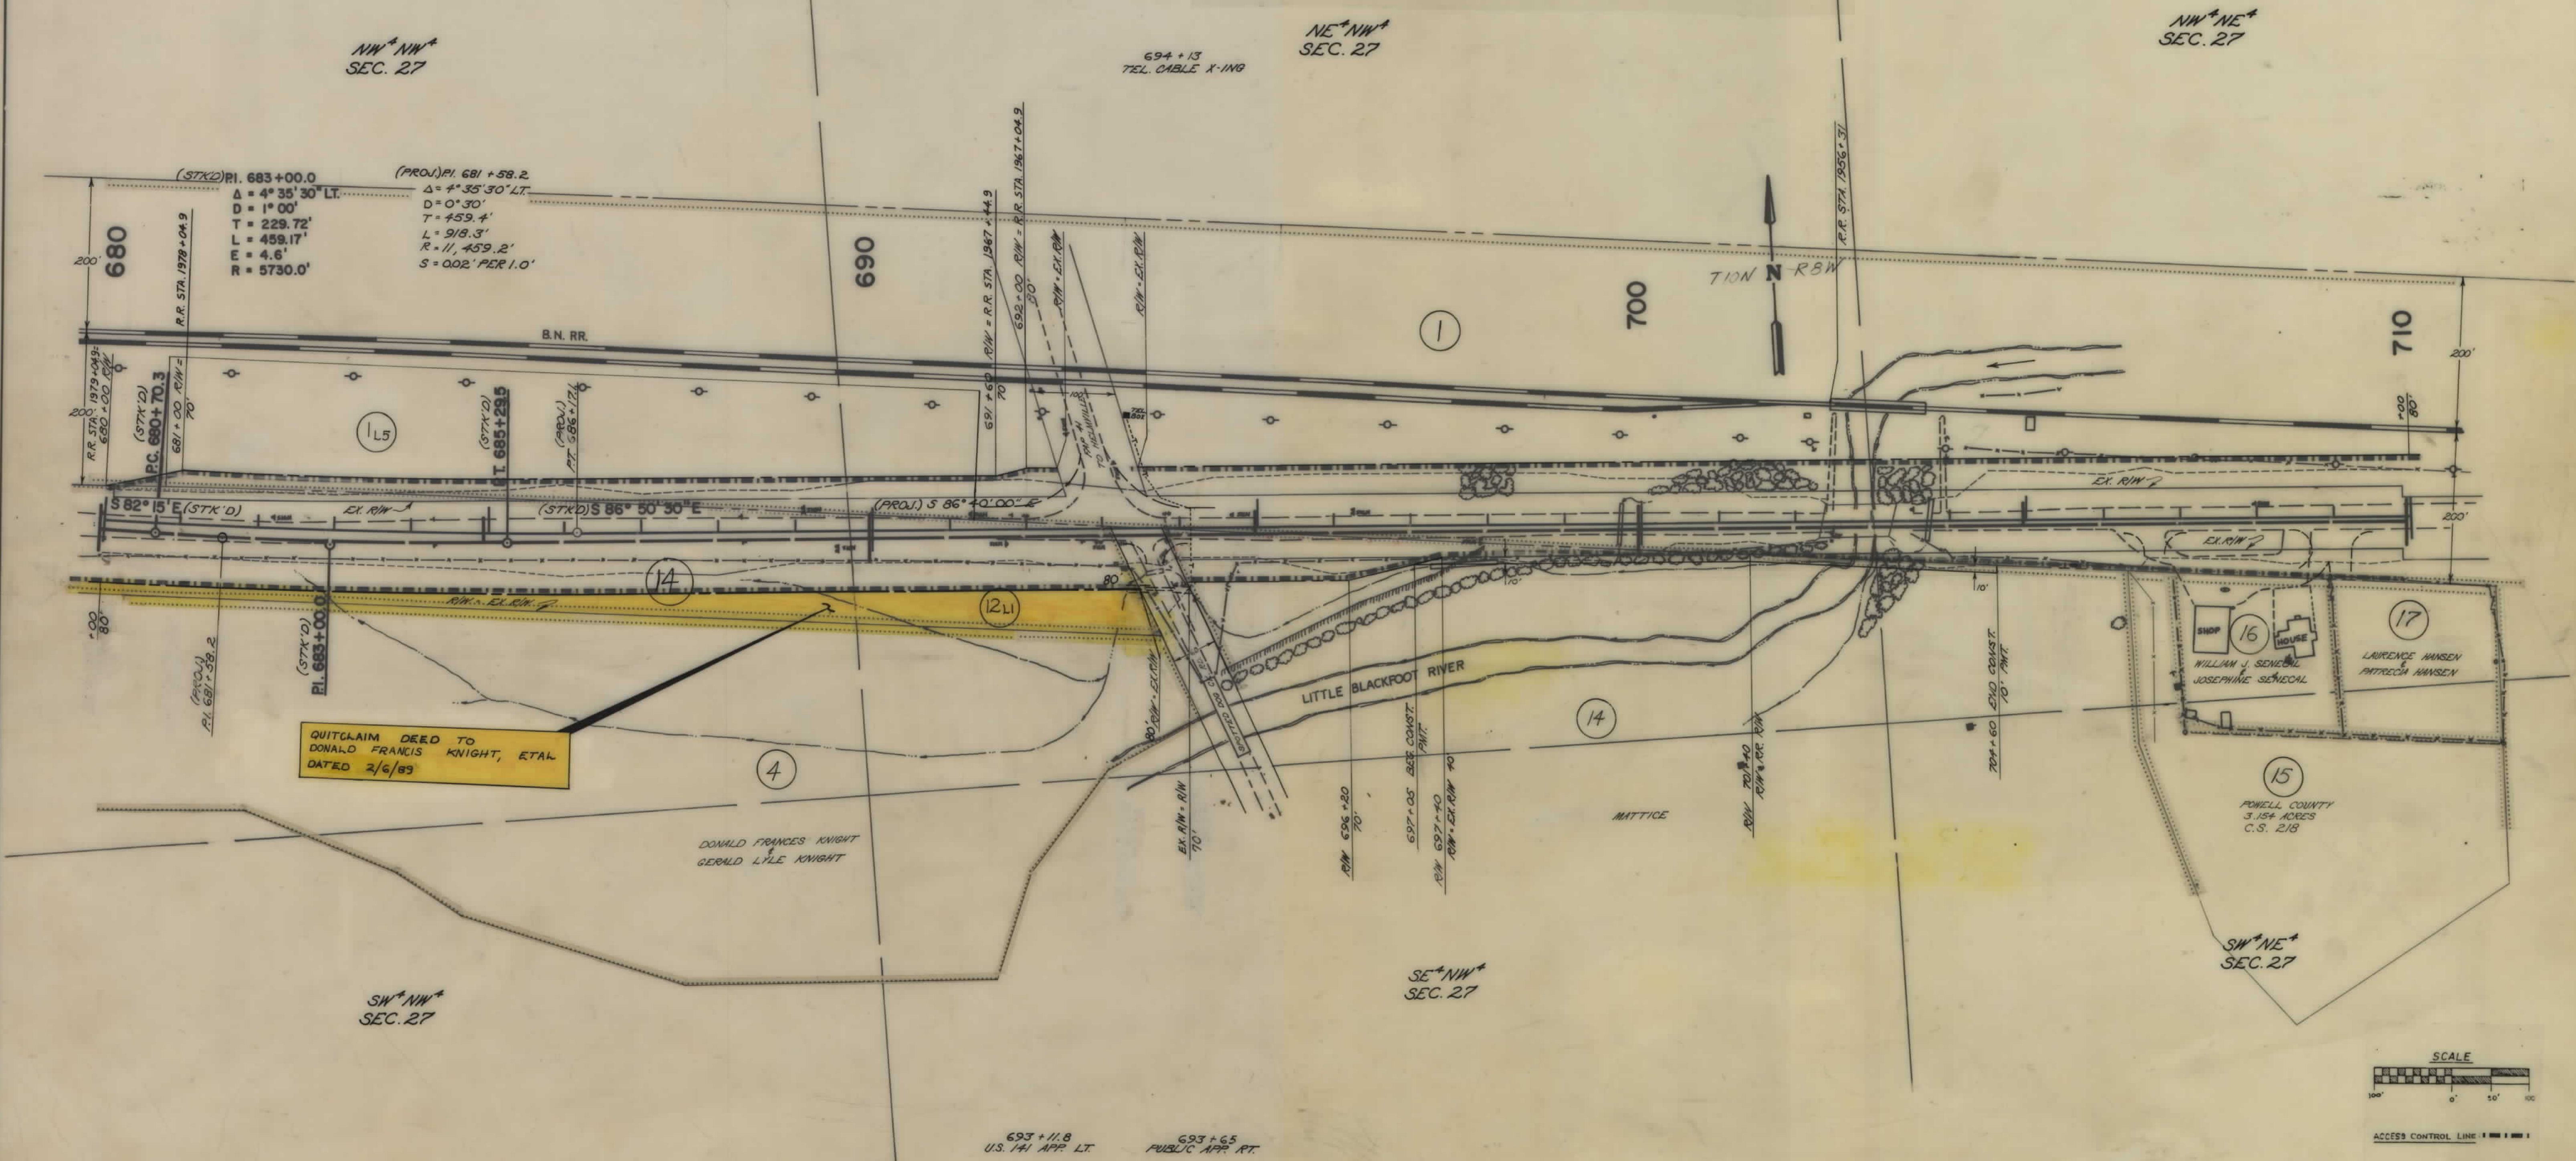

NOTE

CONSTRUCTION LIMITS INCLUDE BACKSLOPE ROUNDING

BACKSLOPE LIMITS INCLUDE ROUNDING CONSTRUCTION LIMITS TOP OF CUT TOE OF FILL

MAP TRANS. TO R/W MAP REVISED 7-4-87, 8-12-87, 8-31-87, 11-4-87, 12-12-87, 2-2-88, 7-29-88, 9/1/88, 11-27-89

FINAL APPROVAL

5-4-87

STATE OF MONTANA DEPARTMENT OF HIGHWAYS LAND REQUIRED FOR RIGHT OF WAY

POWELL COUNTY


SCALE 1"=100' MAP COMPLETED

OWNERSHIPS									
PARCEL	NAME	ADDRESS	TOTAL AREA	GROSS R/W AREA	P.T.W. AREA	AREA TO BE ACQUIRED	REMAINDER		CONST. PERM. CONST. EASE AREA
1	BURLINGTON NORTHERN RAILROAD			SEE	SHEET	# 23	LEFT	RIGHT	
17	LAURENCE & PATRICIA HANSEN		NEG.	FOR	LIMITED	ACCESS			
18	R.W. SMITH JR.		"	"	"	"			
19	HEIRS of JEROME I. MATICE, DECEASED		"	"	"	"			
20	JOHN BECK		"	"	"	"			

PRIVATE ROAD APPROACHES					
PARCELS SERVED	NUMBER OF APPROACHES	SIDE LT / RT	MOVABLE APPROACHES (1)		JOINT-USE APPROACHES (2)
			LIMITS		FIXED LOCATION
			From Station	To Station	Station
1	SEE SHEET 23				
17	SEE SHEET 5				
18	2	RT	711+00	716+00	
19	0				
20	SEE SHEET 8				

STATE	PROJECT NO.	SHEET TOTAL
MONT.	F 8-1(12)11	6 23
AVON-ELLISTON		

NOTES:
 (1) Exact road approach location available at the District Office of the Montana Department of Highways at Butte, Montana
 (2) Joint-Use road approach relocations "RESTRICTED"
 (See Sheet No. 2 for details)

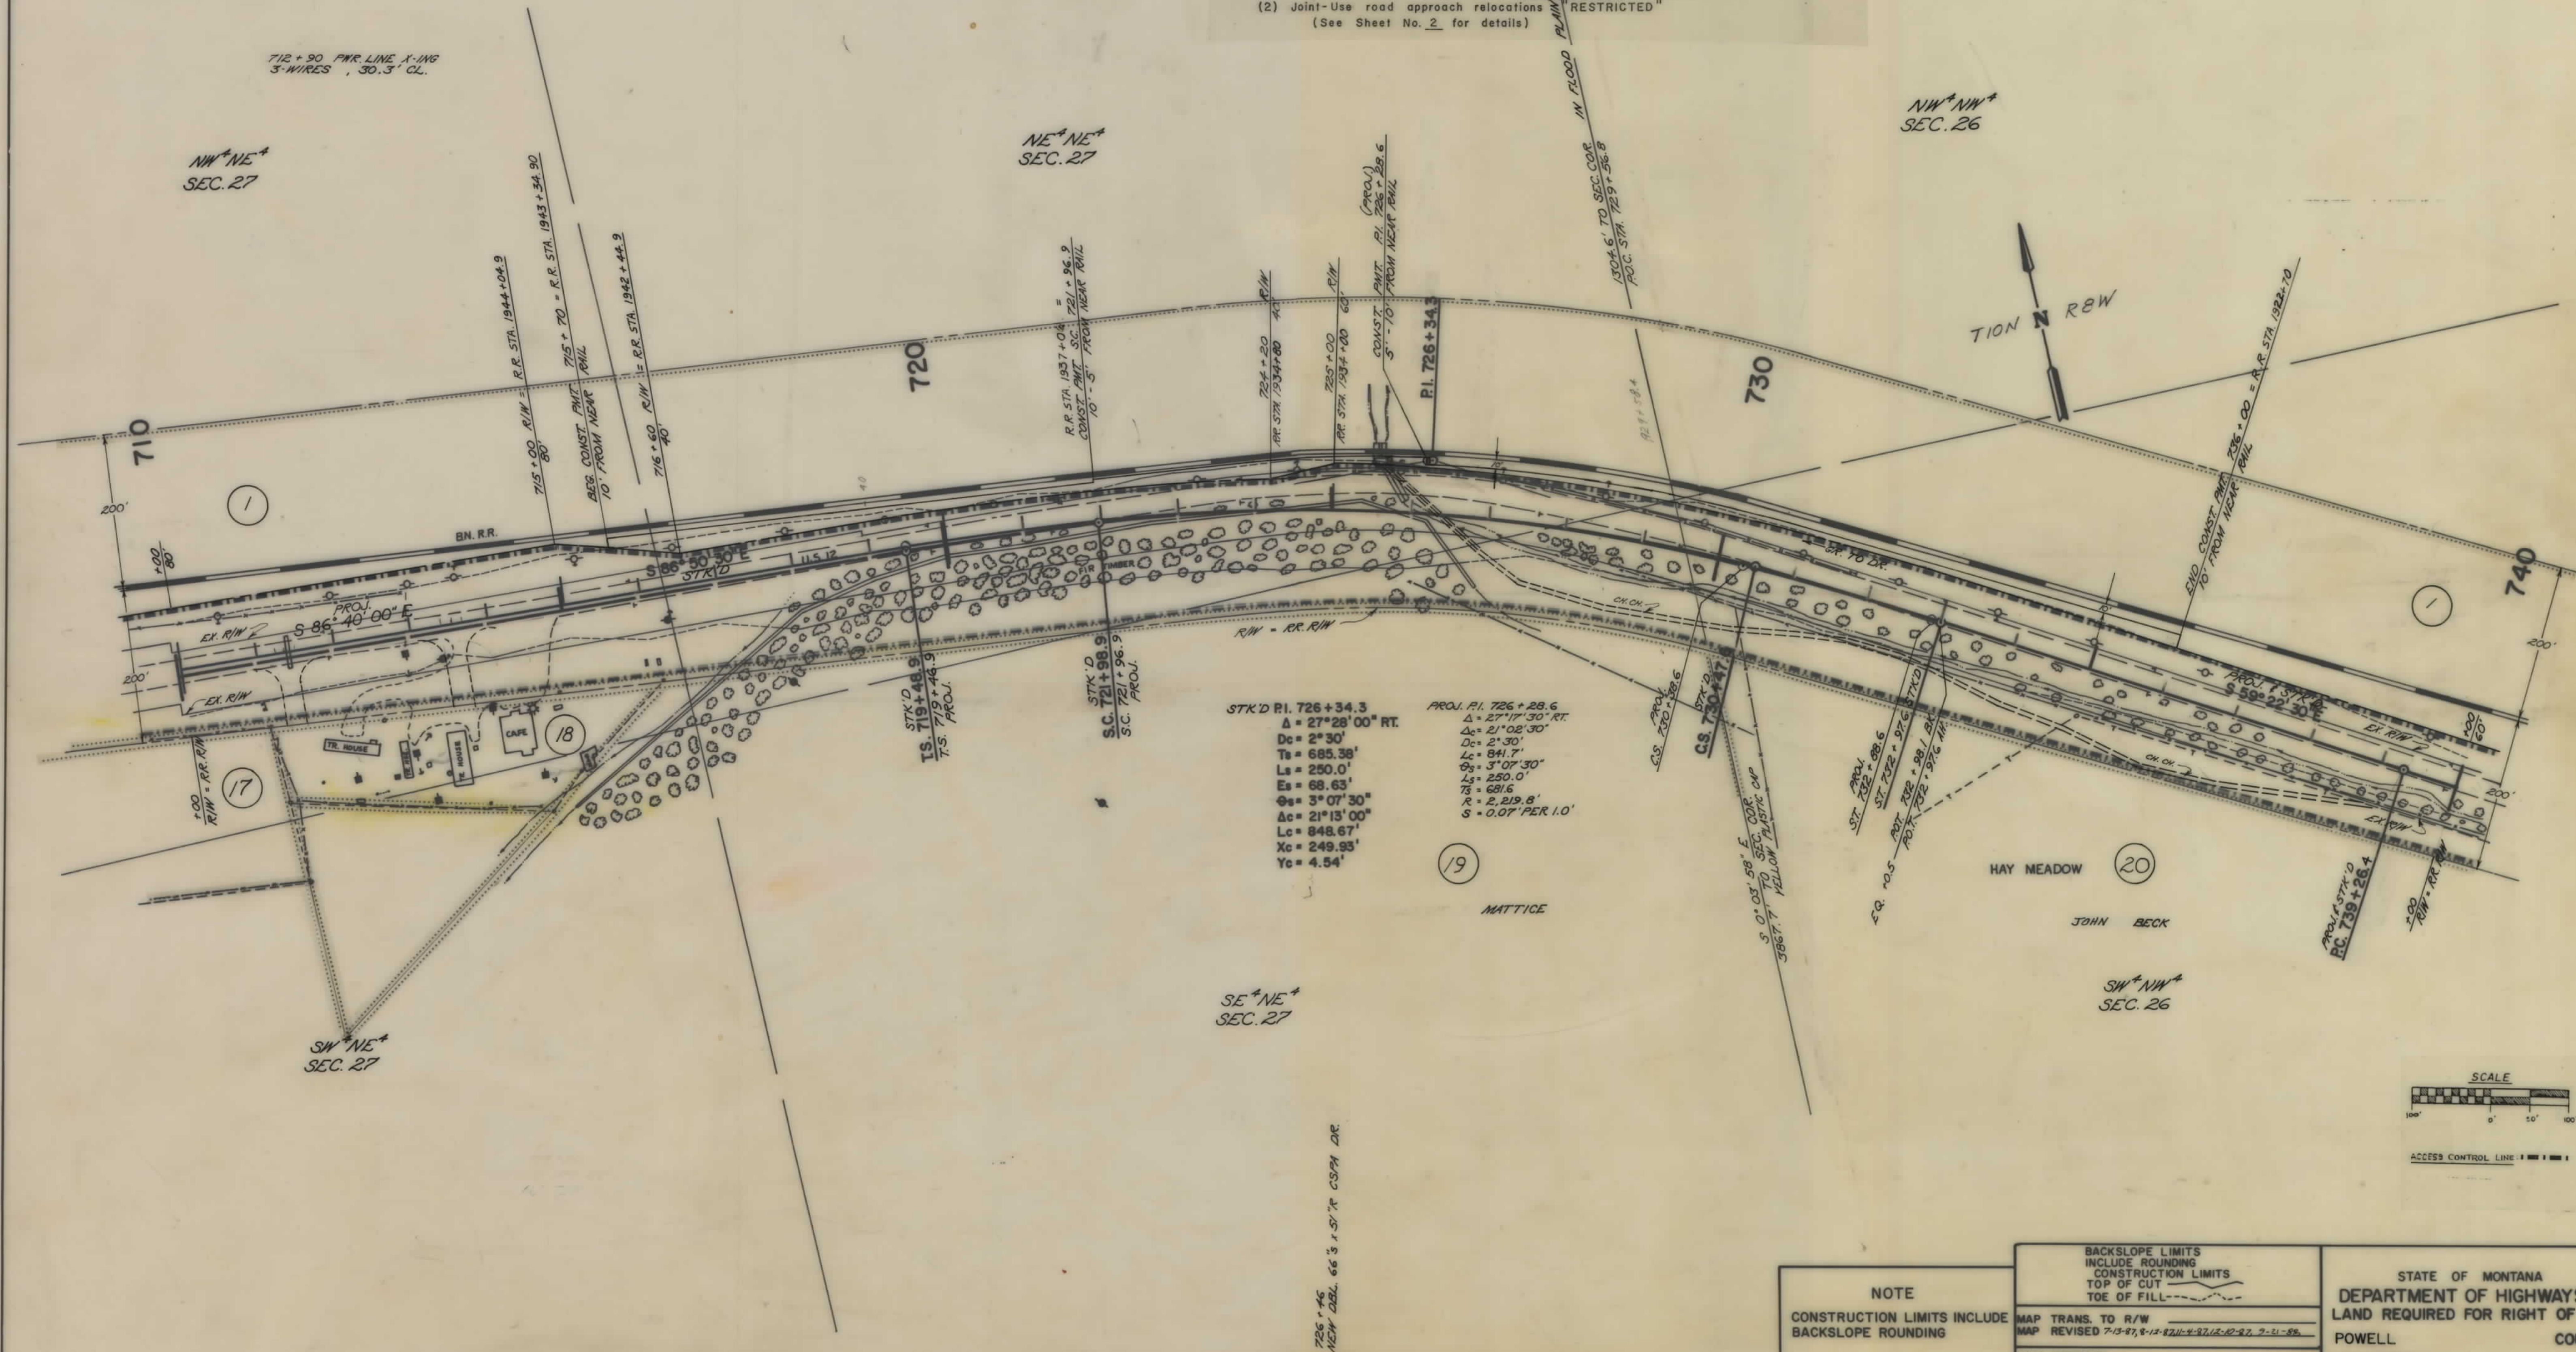

NOTE

CONSTRUCTION LIMITS INCLUDE BACKSLOPE ROUNDING

BACKSLOPE LIMITS INCLUDE ROUNDING CONSTRUCTION LIMITS TOP OF CUT TOE OF FILL

MAP TRANS. TO R/W
 MAP REVISED 7-13-87, 8-12-87, 9-27-87, 12-22-87, 2-21-88

FILED APPROVAL 5-4-87

STATE OF MONTANA
 DEPARTMENT OF HIGHWAYS
 LAND REQUIRED FOR RIGHT OF WAY
 POWELL COUNTY

SCALE 1"=100' MAP COMPLETED

OWNERSHIPS									
PARCEL	NAME	ADDRESS	TOTAL AREA	GROSS R/W AREA	P.T.W. AREA	AREA TO BE ACQUIRED	REMAINDER LEFT	REMAINDER RIGHT	EASE AREA
1	BURLINGTON NORTHERN RAILROAD			SEE	SHEET	# 23			
37	DELETED								
38	DELETED								
39	DELETED								
40	ANNA LINDQUIST ESTATE		LIMITED	ACCESS		NEGOTIATIONS			
41	WILLIAM BALLOU PIERCE		"	"	"	"			
42	ALFRED H. & WILLIAM B. PIERCE		"	"	"	"			
43	ALICE M. AND RONALD W. LINDQUIST		"	"	"	"			
44	MICHAEL A. LINDQUIST			0.62 A.	0.52 A.	0.10 A.			
45	HENRY & HILMA LAURI			SEE	SHEET	# 21			


PRIVATE ROAD APPROACHES					
PARCELS SERVED	NUMBER OF APPROACHES	SIDE LT / RT	MOVABLE APPROACHES (1)		JOINT-USE APPROACHES (2)
			LIMITS		FIXED LOCATION
			From Station	To Station	Station
1	SEE SHEET 23				
40	1	RT			1133+45
41 & 42	1	RT			1137+38
43	1				1145+75
45	SEE SHEET 21				

STATE	PROJECT NO.	SHEET TOTAL	
MONT.	F 8-1(12)11	NO.	SHEETS
		20	23

AVON - ELLISTON

NOTES:

- (1) Exact road approach location available at the District Office of the Montana Department of Highways at Butte, Montana
- (2) Joint-Use road approach relocations "RESTRICTED" (See Sheet No. 2 for details)

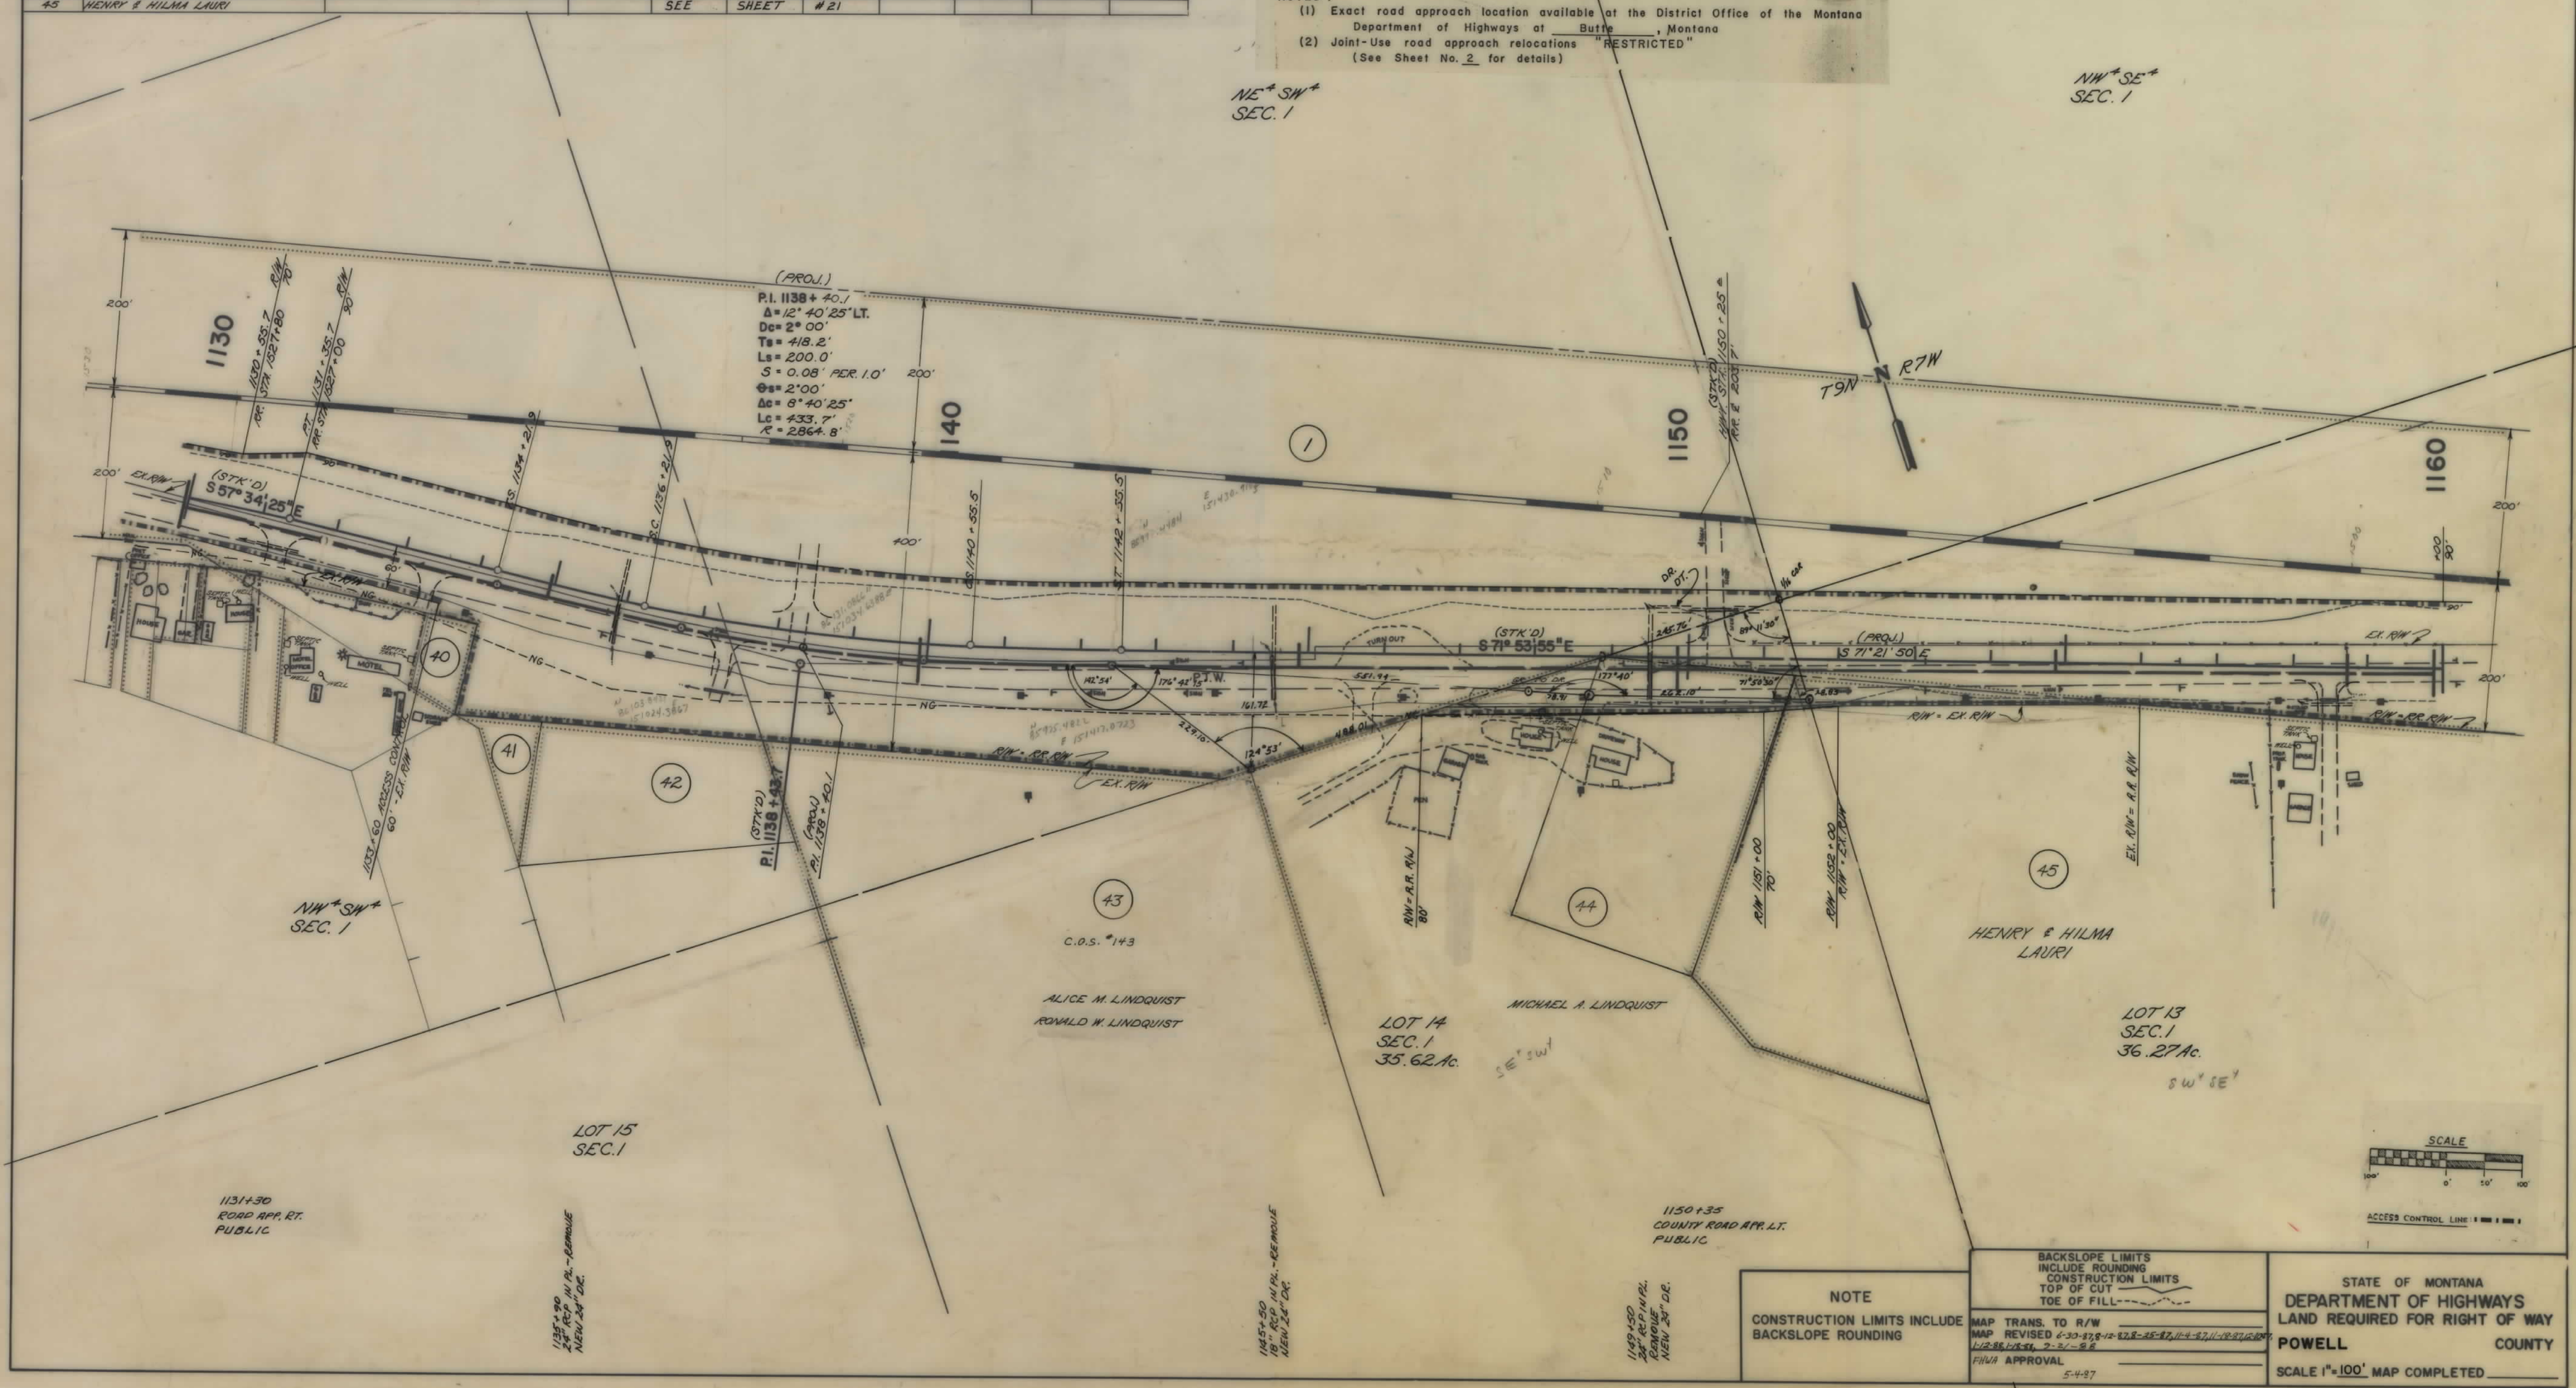


OWNERSHIPS									
PARCEL	NAME	ADDRESS	TOTAL AREA	GROSS R/W AREA	P.T.W. AREA	AREA TO BE ACQUIRED	REMAINDER		CONST. PERM. CONST. EASE
				SEE SHEET	SEE SHEET	SEE SHEET	LEFT	RIGHT	AREA
1	BURLINGTON NORTHERN RAILROAD			SEE SHEET	SEE SHEET	SEE SHEET			
45	HENRY & WILMA LAURI			0.26 Ac.	0.25 Ac.	0.01 Ac.			
46	MAX G. & WILMA L. SMITH		LIMITED	ACCESS	NEGOTIATIONS				
47	JOHN BECK		"	"	"				
48	SAM W. & ETHEL WHITE		"	"	"				

PRIVATE ROAD APPROACHES					
PARCELS SERVED	NUMBER OF APPROACHES	SIDE LT / RT	MOVABLE APPROACHES (1)		JOINT-USE APPROACHES (2)
			LIMITS		FIXED LOCATION Station
			From Station	To Station	
1	SEE SHEET 23				
45	1		1151+60	1171+80	
46					
47					
48	SEE SHEET 22				

STATE	PROJECT NO.	SHEET TOTAL
MONT.	F 8-1(12)11	21 23

AVON - ELLISTON

NOTES:
 (1) Exact road approach location available at the District Office of the Montana Department of Highways at Butte, Montana.
 (2) Joint-Use road approach relocations RESTRICTED (See Sheet No. 2 for details)

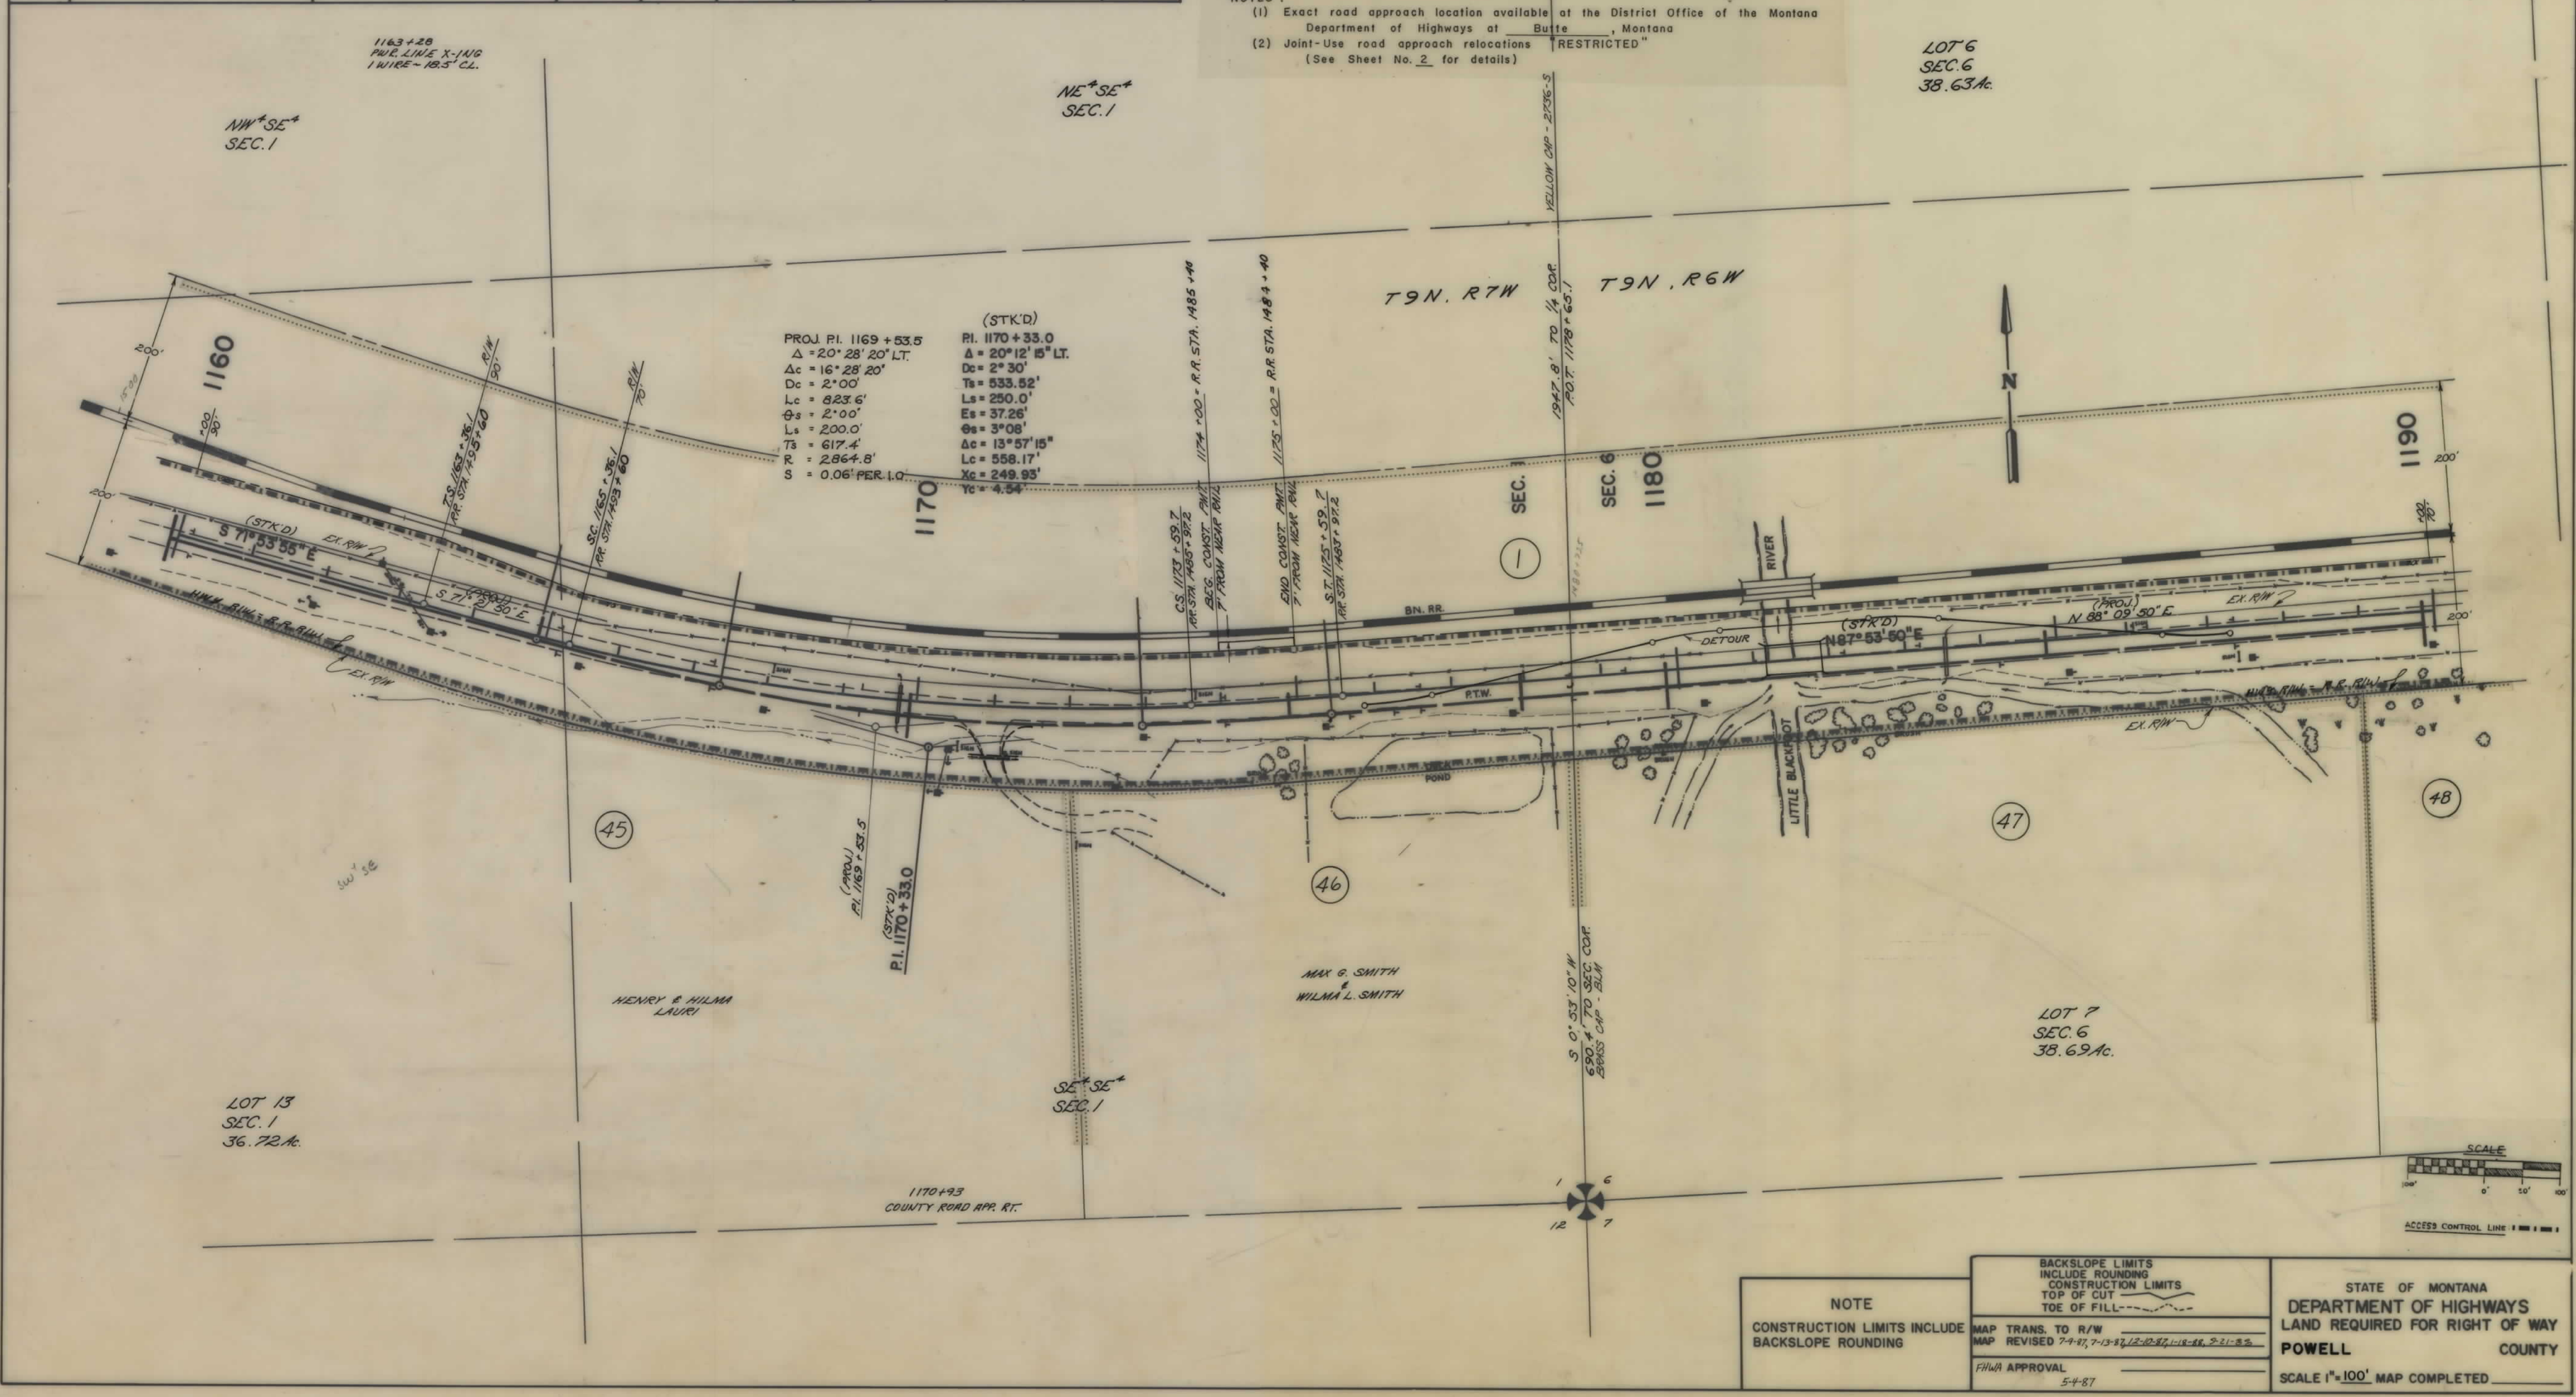

NOTE

CONSTRUCTION LIMITS INCLUDE BACKSLOPE ROUNDING

BACKSLOPE LIMITS INCLUDE ROUNDING CONSTRUCTION LIMITS TOP OF CUT TOE OF FILL

MAP TRANS. TO R/W MAP REVISED 7-9-87, 7-13-87, 12-12-87, 1-18-88, 2-21-88

FILED APPROVAL 5-4-87


STATE OF MONTANA DEPARTMENT OF HIGHWAYS LAND REQUIRED FOR RIGHT OF WAY POWELL COUNTY

SCALE 1"=100' MAP COMPLETED

OWNERSHIPS										
PARCEL	NAME	ADDRESS	TOTAL AREA	GROSS R/W AREA	P.T.W. AREA	AREA TO BE ACQUIRED	REMAINDER		CONST. PERM. AREA	CONST. EASE AREA
1	BURLINGTON NORTHERN RAILROAD			SEE	SHEET # 23		LEFT	RIGHT		
48	SAM W. & ETHEL WHITE		LIMITED	ACCESS	NEGOTIATIONS					
49	JOANNE L. JOHNSON									
50	JERRY E. & DOROTHY J. HORNE									
51	EDNA MORRIS									
52	SAM W. WHITE			SEE	SHEET # 23					
53	JAMES W. OFFEN & IDA OFFEN			0.02 AC.	0	0.02 AC.				
54	FRANK TILLO & MILDRED TILLO			SEE	SHEET # 23					

STATE	PROJECT NO.	SHEET TOTAL	
MONT.	F 8-1(12)11	22	23

AVON - ELLISTON

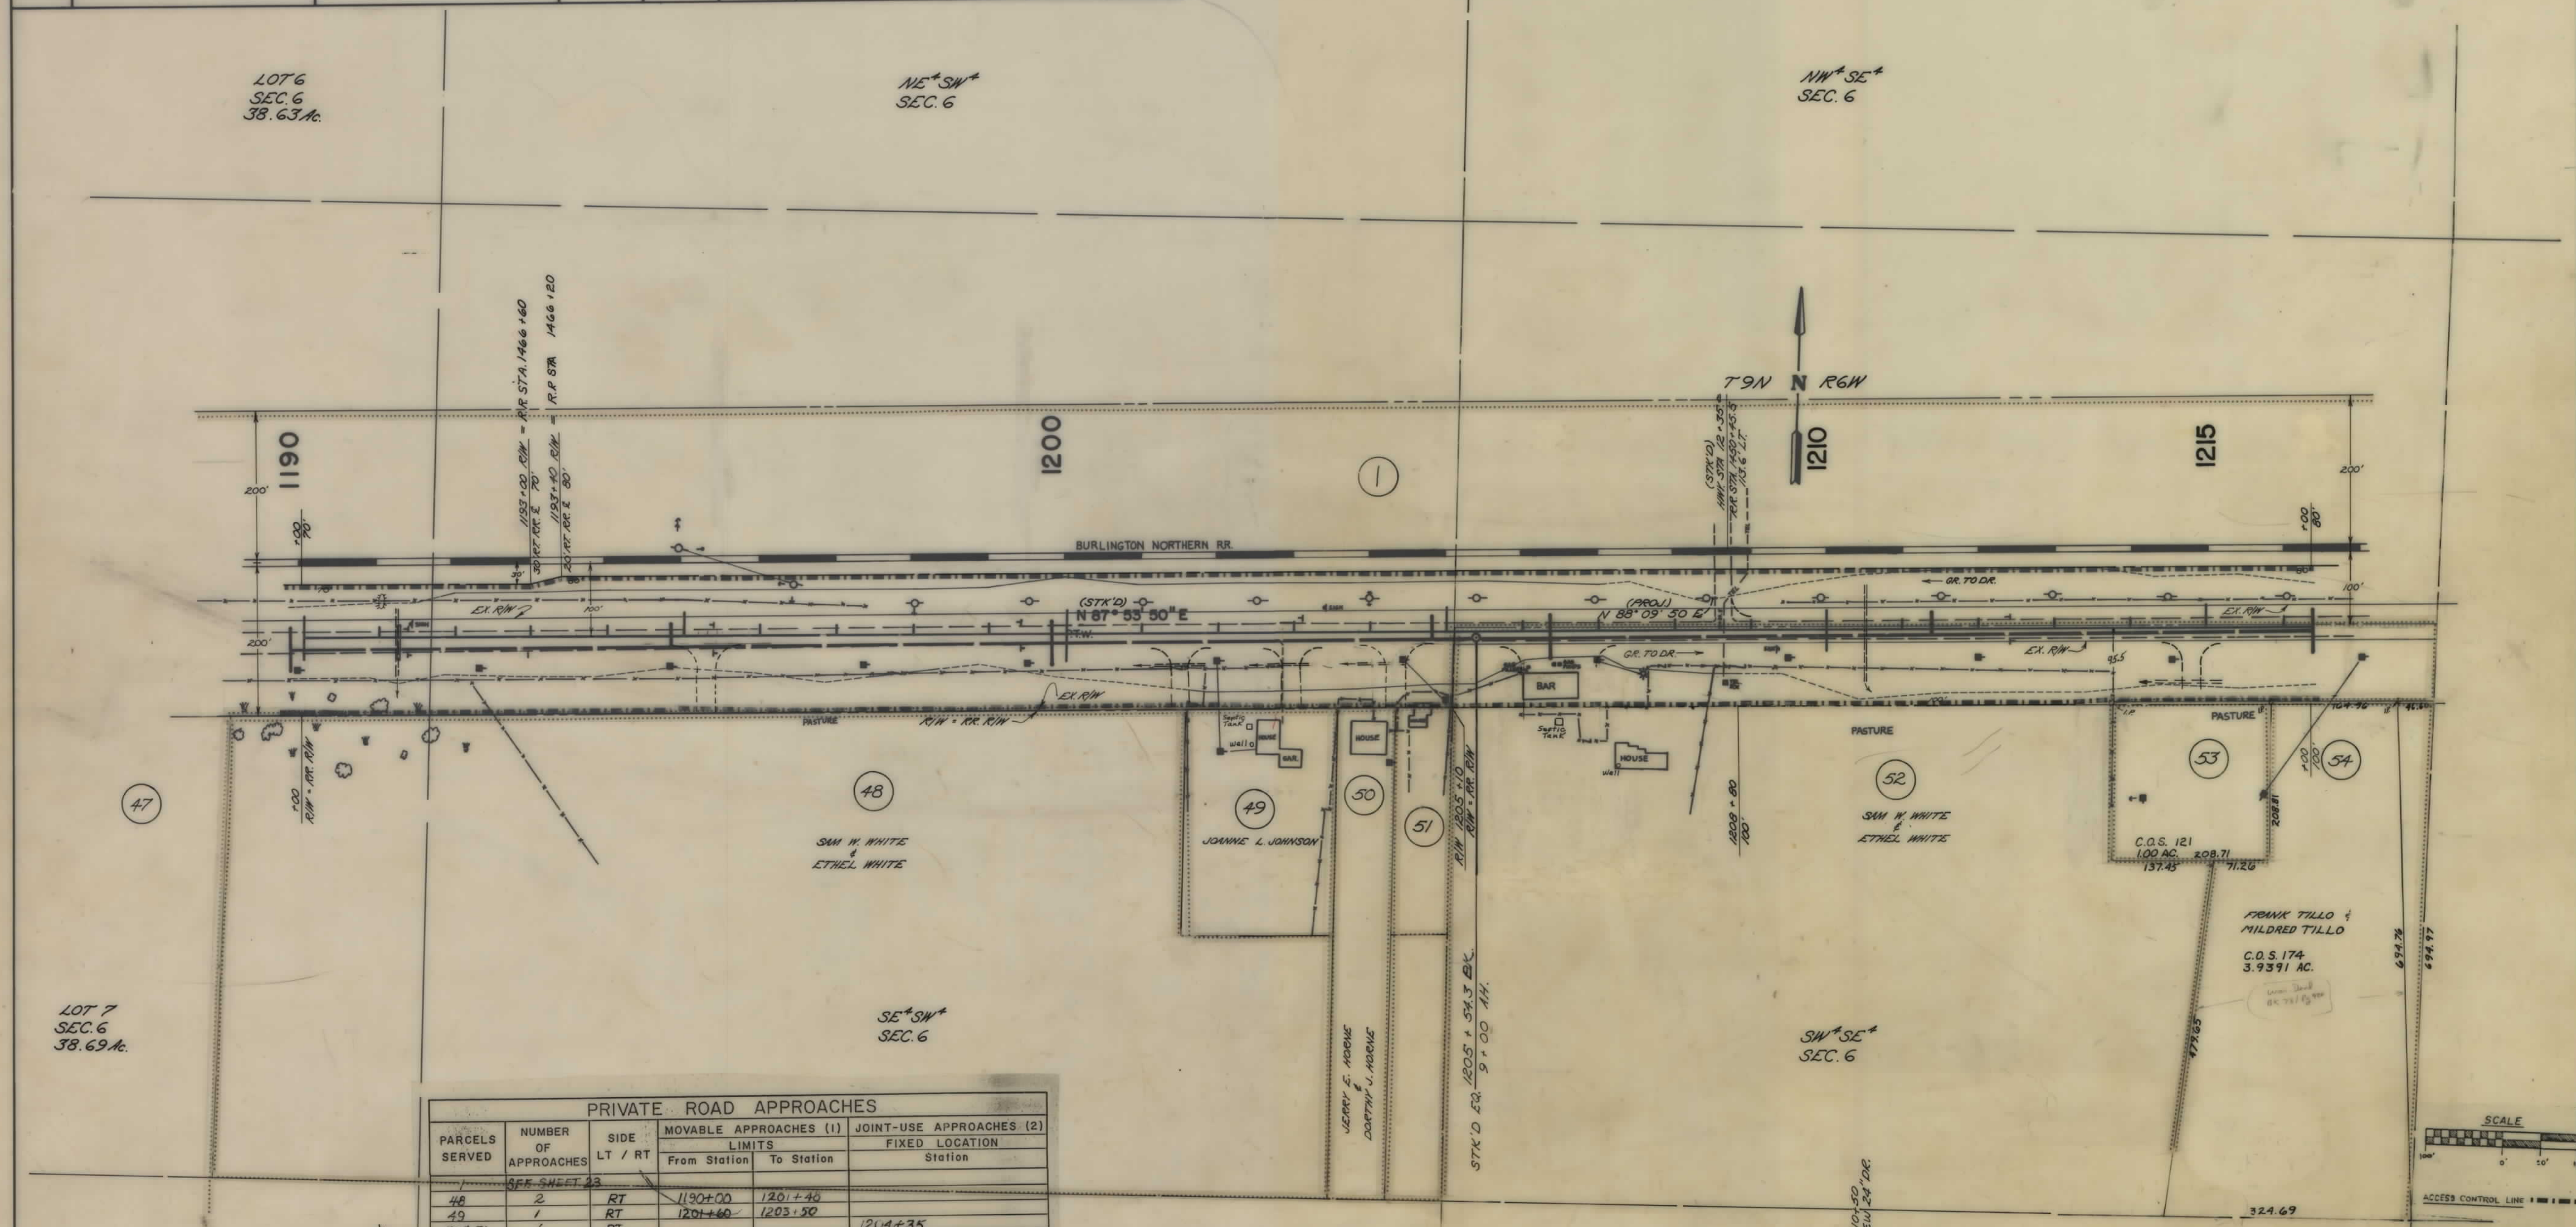

PRIVATE ROAD APPROACHES					
PARCELS SERVED	NUMBER OF APPROACHES	SIDE LT / RT	MOVABLE APPROACHES (1)		JOINT-USE APPROACHES (2) FIXED LOCATION Station
			From Station	To Station	
48	2	RT	1190+00	1201+40	
49	1	RT	1201+40	1203+50	
50 & 51	1	RT			1204+35
52	SEE SHEET 23				
53	SEE SHEET 23				
54	SEE SHEET 23				

NOTES:

- Exact road approach location available at the District Office of the Montana Department of Highways at Butte, Montana
- Joint-Use road approach relocations "RESTRICTED" (See Sheet No. 2 for details)

NOTE
CONSTRUCTION LIMITS INCLUDE BACKSLOPE ROUNDING

BACKSLOPE LIMITS INCLUDE ROUNDING
CONSTRUCTION LIMITS TOP OF CUT TOE OF FILL
MAP TRANS. TO R/W
MAP REVISED 6-8-87, 7-8-87, 8-1-87, 10-22-87, 12-10-87
3-21-88
FHWV APPROVAL
5-4-87

STATE OF MONTANA
DEPARTMENT OF HIGHWAYS
LAND REQUIRED FOR RIGHT OF WAY
POWELL COUNTY
SCALE 1"=100' MAP COMPLETED

