


PLANS
NOT
TO
SCALE

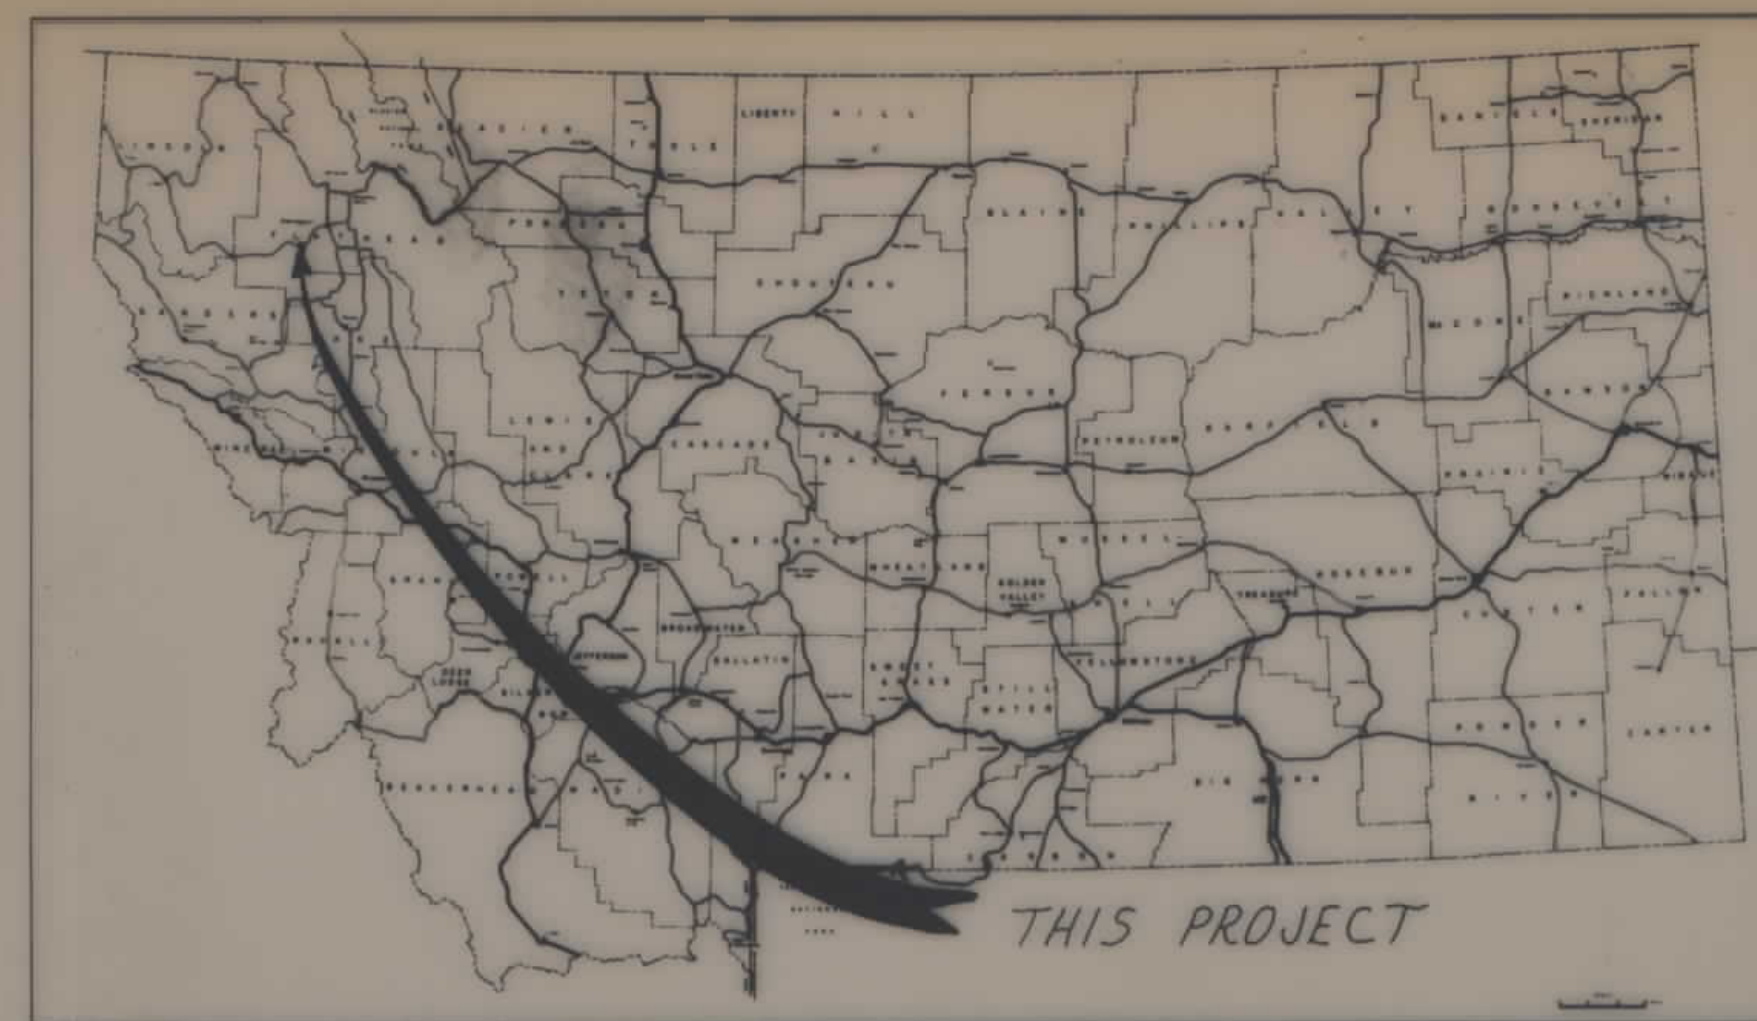

MONTANA DEPARTMENT OF HIGHWAYS

FEDERAL AID PROJ. NO. HES 1-2(16)107

FENCING

KILA - WEST

FLATHEAD COUNTY

LENGTH

MILES

SCALES

HORIZONTAL 1 inch = 200 Feet
 VERTICAL 1 inch = 100 Feet
 CROSS SECTIONS--HOR. & VERT. 1 inch = 100 Feet
 REDUCED PRINTS APPROX. 1/2 ORIGINAL SCALE

STATE	PROJECT NO.	SHEET NO.	TOTAL SHEETS
MONTANA	HES 1-2(16)108	1	2

KILA WEST - FENCING

INDEX

PARCEL NO.	OWNERSHIPS	SHEET NO.
1	ASHLEY CREEK RANCH	2
2	LESLIE D. & PHYLLIS T. FISCHER	2
3	TERRY D. & LENORE H. MCKINLEY	2



RELATED PROJECTS

ASSOCIATED PROJECT AGREEMENT NUMBERS

R W & I.C.	
P. E.	HHS 1-2(4)108

STATE OF MONTANA
 DEPARTMENT OF HIGHWAYS

APPROVED: 7-30 1979

RONALD P. RICHARDS
 DIRECTOR OF HIGHWAYS
 BY: *Jack R. Beckert*
 ADMINISTRATOR
 ENGINEERING DIVISION



U.S. DEPARTMENT OF TRANSPORTATION
 FEDERAL HIGHWAY ADMINISTRATION
 APPROVED 10-15-79

APPROVED: _____
 DIVISION ENGINEER _____ DATE _____

