


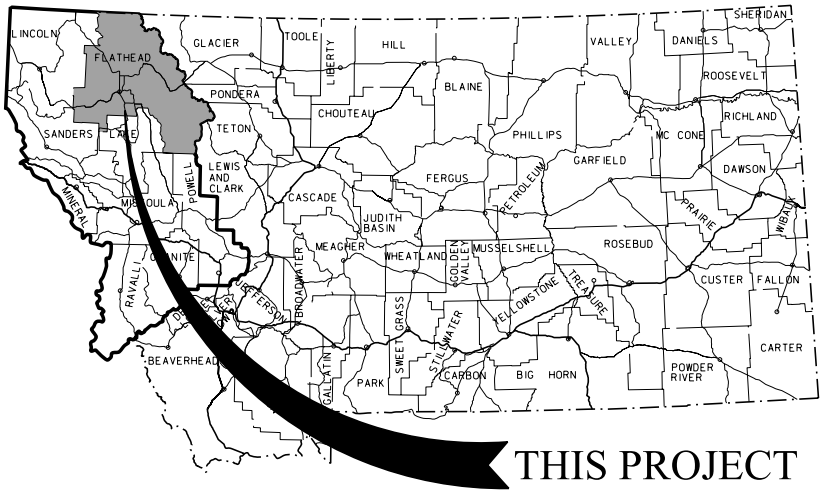

MONTANA DEPARTMENT OF TRANSPORTATION

RIGHT OF WAY PLAN

FEDERAL AID PROJECT HSIP-STPHS 5-3(110)97

2003-TURN LANES-S OF LAKESIDE

FLATHEAD COUNTY


LENGTH 0.5 MILES

STATE	RIGHT OF WAY	SHEET	TOTAL
MONTANA		NO.	SHEETS
		1	3
R/W ID.		HSIP-STPHS 5-3(110)97	
PROJECT NO.		5879-110-000	
2003-TURN LANES-S OF LAKESIDE			

SEE SHEET NO. 2 FOR OWNERSHIP NAMES, ADDRESSES, AREAS, ETC.

AN ACCESS CONTROLLED AREA

FOR EXISTING R/W RETRACEMENT, SEE CERTIFICATE OF SURVEY NO. 18962

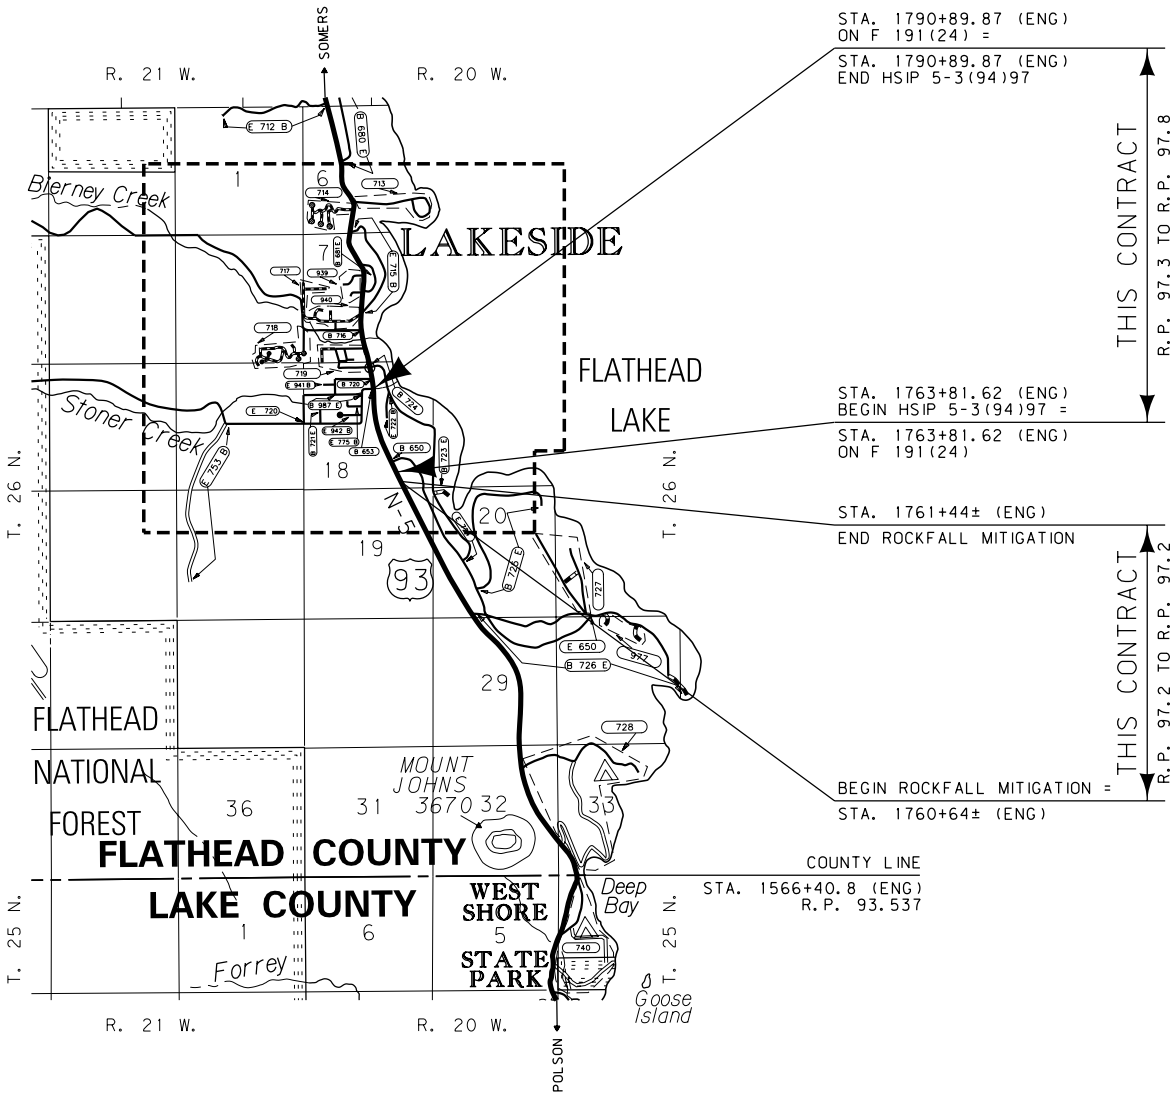

PLAN LEGEND

PROPOSED RIGHT OF WAY LINE	---
EXISTING RIGHT OF WAY LINE	---
RAILROAD RIGHT OF WAY LINE	---
RIGHT OF WAY BASELINE	---
STK'D CENTERLINE	---
SECTION LINE	---
OWNERSHIP BOUNDARY	---
FULL ACCESS CONTROL	AG AG
LIMITED ACCESS CONTROL	/// ///
EXISTING ACCESS CONTROL	/// ///
PRESENT TRAVELED WAY (P.T.W.)	---
FENCE LINE	---
EXISTING GUARDRAIL	---
PROPOSED GUARDRAIL	---
GATE IN FENCE	---
CATTLE GUARD: EXIST. - PROPOSED	---
SECTION CORNER	FOUND UNFOUND
1/4 SECTION CORNER	FOUND UNFOUND
CLOSING CORNER	FOUND UNFOUND
MEANDER CORNER	FOUND UNFOUND
CENTER OF SECTION	FOUND UNFOUND
1/16 SECTION CORNER FOUND	FOUND UNFOUND
RIGHT OF WAY MONUMENT	FOUND CALCULATED
PROPERTY CORNER PIN	FOUND CALCULATED
POWER POLE IN PLACE	---
TELEPHONE POLE IN PLACE	---
TELEGRAPH POLE IN PLACE	---
LIGHT POLE	---
PROPOSED CULVERT	---
EXISTING CULVERT	---
OUTLET DITCH	---
INLET DITCH	---
EXISTING DITCH	---
CHANNEL CHANGES	CH. CH.
DITCH BLOCK	---
RIPRAP	---
BRIDGES	---
RAILROADS	---
PARCEL NUMBERS	---
APPROACH: EXIST.-PROPOSED	---

ASSOCIATED PROJECTS
STPHS 5-3(93)97 P.E.
HSIP 5-3(94)97 CN.

RELATED PROJECTS
F-191(17)
SFCN 5-2(141)93

CONSTRUCTION LIMITS
CUT SECTION
TOE OF CUT
TRANSITION
TOE OF FILL
BACKSLOPE LIMITS
INCLUDE ROUNDING

MAP REVISED 4-25-11
FHWA/MDT APPROVAL
11-22-10

OWNERSHIP

PARCEL	NAME	ADDRESS	TOTAL AREA	GROSS R/W AREA	EX. EASE. AREA	NET AREA	REMAINDER		CONST. PMT. AREA	EASEMENT AREA	SHEET NO.
							LEFT	RIGHT			
1	TIMOTHY R. & JENNIFER M. CHRISTENSEN	P.O. BOX 126, LAKESIDE, MT 59922-0126	0.53 AC	OWNER	NOTIFICATION	ONLY					2
2	JOHANN A. & ROSE M. NIESNER	P.O. BOX 543, LAKESIDE, MT 59922-0543	2.17 AC	OWNER	NOTIFICATION	ONLY					2
3	DIANNA SIMS-HAYMOUR	P.O. BOX 870, LAKESIDE, MT 59922-0870	2.27 AC	OWNER	NOTIFICATION	ONLY					2
4	RITA M. VENABLE	P.O. BOX 462, LAKESIDE, MT 59922-0462	0.54 AC	FOR NEGOTIATIONS	ONLY						2
5	DIANE E. TITCH	P.O. BOX 843, LAKESIDE, MT 59922-0843	0.91 AC	OWNER	NOTIFICATION	ONLY					2
6	PARKER BRUCE CLIFF & CONNIE CLIFF	8002 BALL CAMP PIKE, KNOXVILLE, TN 37931-4037	0.57 AC	FOR NEGOTIATIONS	ONLY						2
7	THOMAS CHRISTIAN & MARY JO SIARKOWSKI	P.O. BOX 267, LAKESIDE, MT 59922-0267	4.09 AC	OWNER	NOTIFICATION	ONLY					2
8	JACOB D. & AMBER L. SHERWOOD	191 LAKEVIEW LANE, LAKESIDE, MT 59922-9660	0.47 AC						0.03 AC		2
9	DOUGLAS B. & KATHRYN B. TROST	P.O. BOX 1034, LAKESIDE, MT 59922-1034	0.63 AC						0.03 AC		2
10	CLAYTON & SELMA BRADLEY	5136 HIGH SAGE CT., NORTH LAS VEGAS, NV 89031-2337	1.56 AC	OWNER	NOTIFICATION	ONLY					2
11	LOUIS & GLENADELE MATE	P.O. BOX 367, LAKESIDE, MT 59922-0367	1.13 AC	OWNER	NOTIFICATION	ONLY					2
12	LAURIE W. & BONNIE J. SCHUMAN, TRUSTEES OF THE SCHUMAN FAMILY TRUST DATED MAY 21, 2008	302 FOX HOLLOW CT., KALISPELL, MT 59901-6879	1.04 AC	0.20 AC		0.20 AC	0.84 AC				2
13	JASON F. LAPP	P.O. BOX 86, LAKESIDE, MT 59922-0086	0.89 AC	OWNER	NOTIFICATION	ONLY					2
14	TAMARACK WOODS HOMEOWNERS ASSOCIATION	P.O. BOX 97, LAKESIDE, MT 59922-0097	9.48 AC (ROAD) 0.98 AC (UT SITE)						0.14 AC		2
15	RICHARD J. DILLON & DEBORAH K. DILLON, AKA DEBBIE K. DILLON	P.O. BOX 841, LAKESIDE, MT 59922-0841	5.58 AC	OWNER	NOTIFICATION	ONLY					2
16	OLD APOSTOLIC LUTHERAN CHURCH	P.O. BOX 854, KALISPELL, MT 59903-0854	9.48 AC	OWNER	NOTIFICATION	ONLY					2
17	SHANNON STEWART	103 BEN WILLIAMS LANE, LAKESIDE, MT 59922-9618	0.26 AC	OWNER	NOTIFICATION	ONLY					2
18	GINA M. ASBRIDGE & RALPH D. ASBRIDGE	P.O. BOX 222, LAKESIDE, MT 59922-0222	4.98 AC	OWNER	NOTIFICATION	ONLY					2
19	KEVIN SEVERE & SALLY JO SEVERE AND REX NILES & SHIRLEY NILES	140 MONACO DRIVE, LAKESIDE, MT 59922-9710 555 POLITICAL HILL RD., LAKESIDE, MT 59922-9407	0.74 AC	OWNER	NOTIFICATION	ONLY					2
20	REDFIELD LANE LLC	P.O. BOX 1087, LAKESIDE, MT 59922-1087	0.81 AC	OWNER	NOTIFICATION	ONLY					2
21	MACNCO LIMITED PARTNERSHIP	P.O. BOX 159, LAKESIDE, MT 59922-0159	1.53 AC	OWNER	NOTIFICATION	ONLY					2
22	MARK A. HOLLINGER & JIL K. HOLLINGER	5075 LUPINE RD., MISSOULA, MT 59803-1724	2.24 AC	OWNER	NOTIFICATION	ONLY					2
23	MICHAEL P. MIESEN & MARCIA N. MIESEN	39591 BAYPOINT RD., POLSON, MT 59860-8761	1.10 AC	OWNER	NOTIFICATION	ONLY					2
24	ROBERT T. WILLIAMS, TRUSTEE OF THE WILLIAMS FAMILY TRUST UTD 11-28-90	P.O. BOX 475 LAKESIDE, MT 59922-0475	2.57 AC	OWNER	NOTIFICATION	ONLY					2
25	HAROLD C.F. DRAPER, TRUSTEE OF THE HAROLD C.F. DRAPER TRUST, UTD 3-27-98	P.O. BOX 355 LAKESIDE, MT 59922-0355	3.80 AC	OWNER	NOTIFICATION	ONLY					2
26	SLITER FAMILY, LLC	2 SUNSET PLAZA, KALISPELL, MT 59901-3660	1.17 AC	OWNER	NOTIFICATION	ONLY					2
27	JACK H. KONITZ LIVING TRUST, JACK H. KONITZ, TRUSTEE	45218 MEADOWLARK LN., BIG ARM, MT 59910-9153	1.04 AC	OWNER	NOTIFICATION	ONLY					2

STATE

RIGHT OF WAY

SHEET NO.

TOTAL SHEETS

MONTANA

2

3

R/W ID.

HSIP-STPHS 5-3(110)97

PROJECT NO.

5879-110-000

2003-TURN LANES-S OF LAKESIDE

RIGHT-OF-WAY COORDINATE ASCII FILES

R/W BREAK COORDS: 5879000ROBRK001.TXT

R/W BASELINE COORDS: 5879000ROBAS001.TXT

ALL FILES ARE LOCATED ON THE CADD SERVER IN THE RO DIRECTORY, UNDER PROJECT: 5879000

CONSTRUCTION LIMITS

CUT SECTION

TRANSITION

TOE OF FILL

BACKSLOPE LIMITS

INCLUDE ROUNDING

MAP REVISED 1-05-11 1-27-11 4-25-11 8-27-12

FHWA/MDT APPROVAL 11-22-10

FOR EXISTING R/W RETRACEMENT, SEE CERTIFICATE OF SURVEY NO. 18962

NOTES:
1. THE PROPOSED R/W LINE WHERE A SPIRAL CURVE TRANSITION IS USED IS A CHORD RATHER THAN A CONCENTRIC CURVE.
2. ALL STATIONS AND OFFSETS FOR R/W BREAKS ARE IN REFERENCE TO THE R/W BASELINE.

3

2

1

MDTA

MONTANA DEPARTMENT OF TRANSPORTATION

c:\dgn\5879000roown001.dgn

8/27/2012

2:11:57 PM


CPS-U2112

MONTANA DEPARTMENT OF TRANSPORTATION

RIGHT OF WAY PLAN

FLATHEAD COUNTY

SEE SHEET NO. 2 FOR OWNERSHIP NAMES, ADDRESSES, AREAS, ETC.

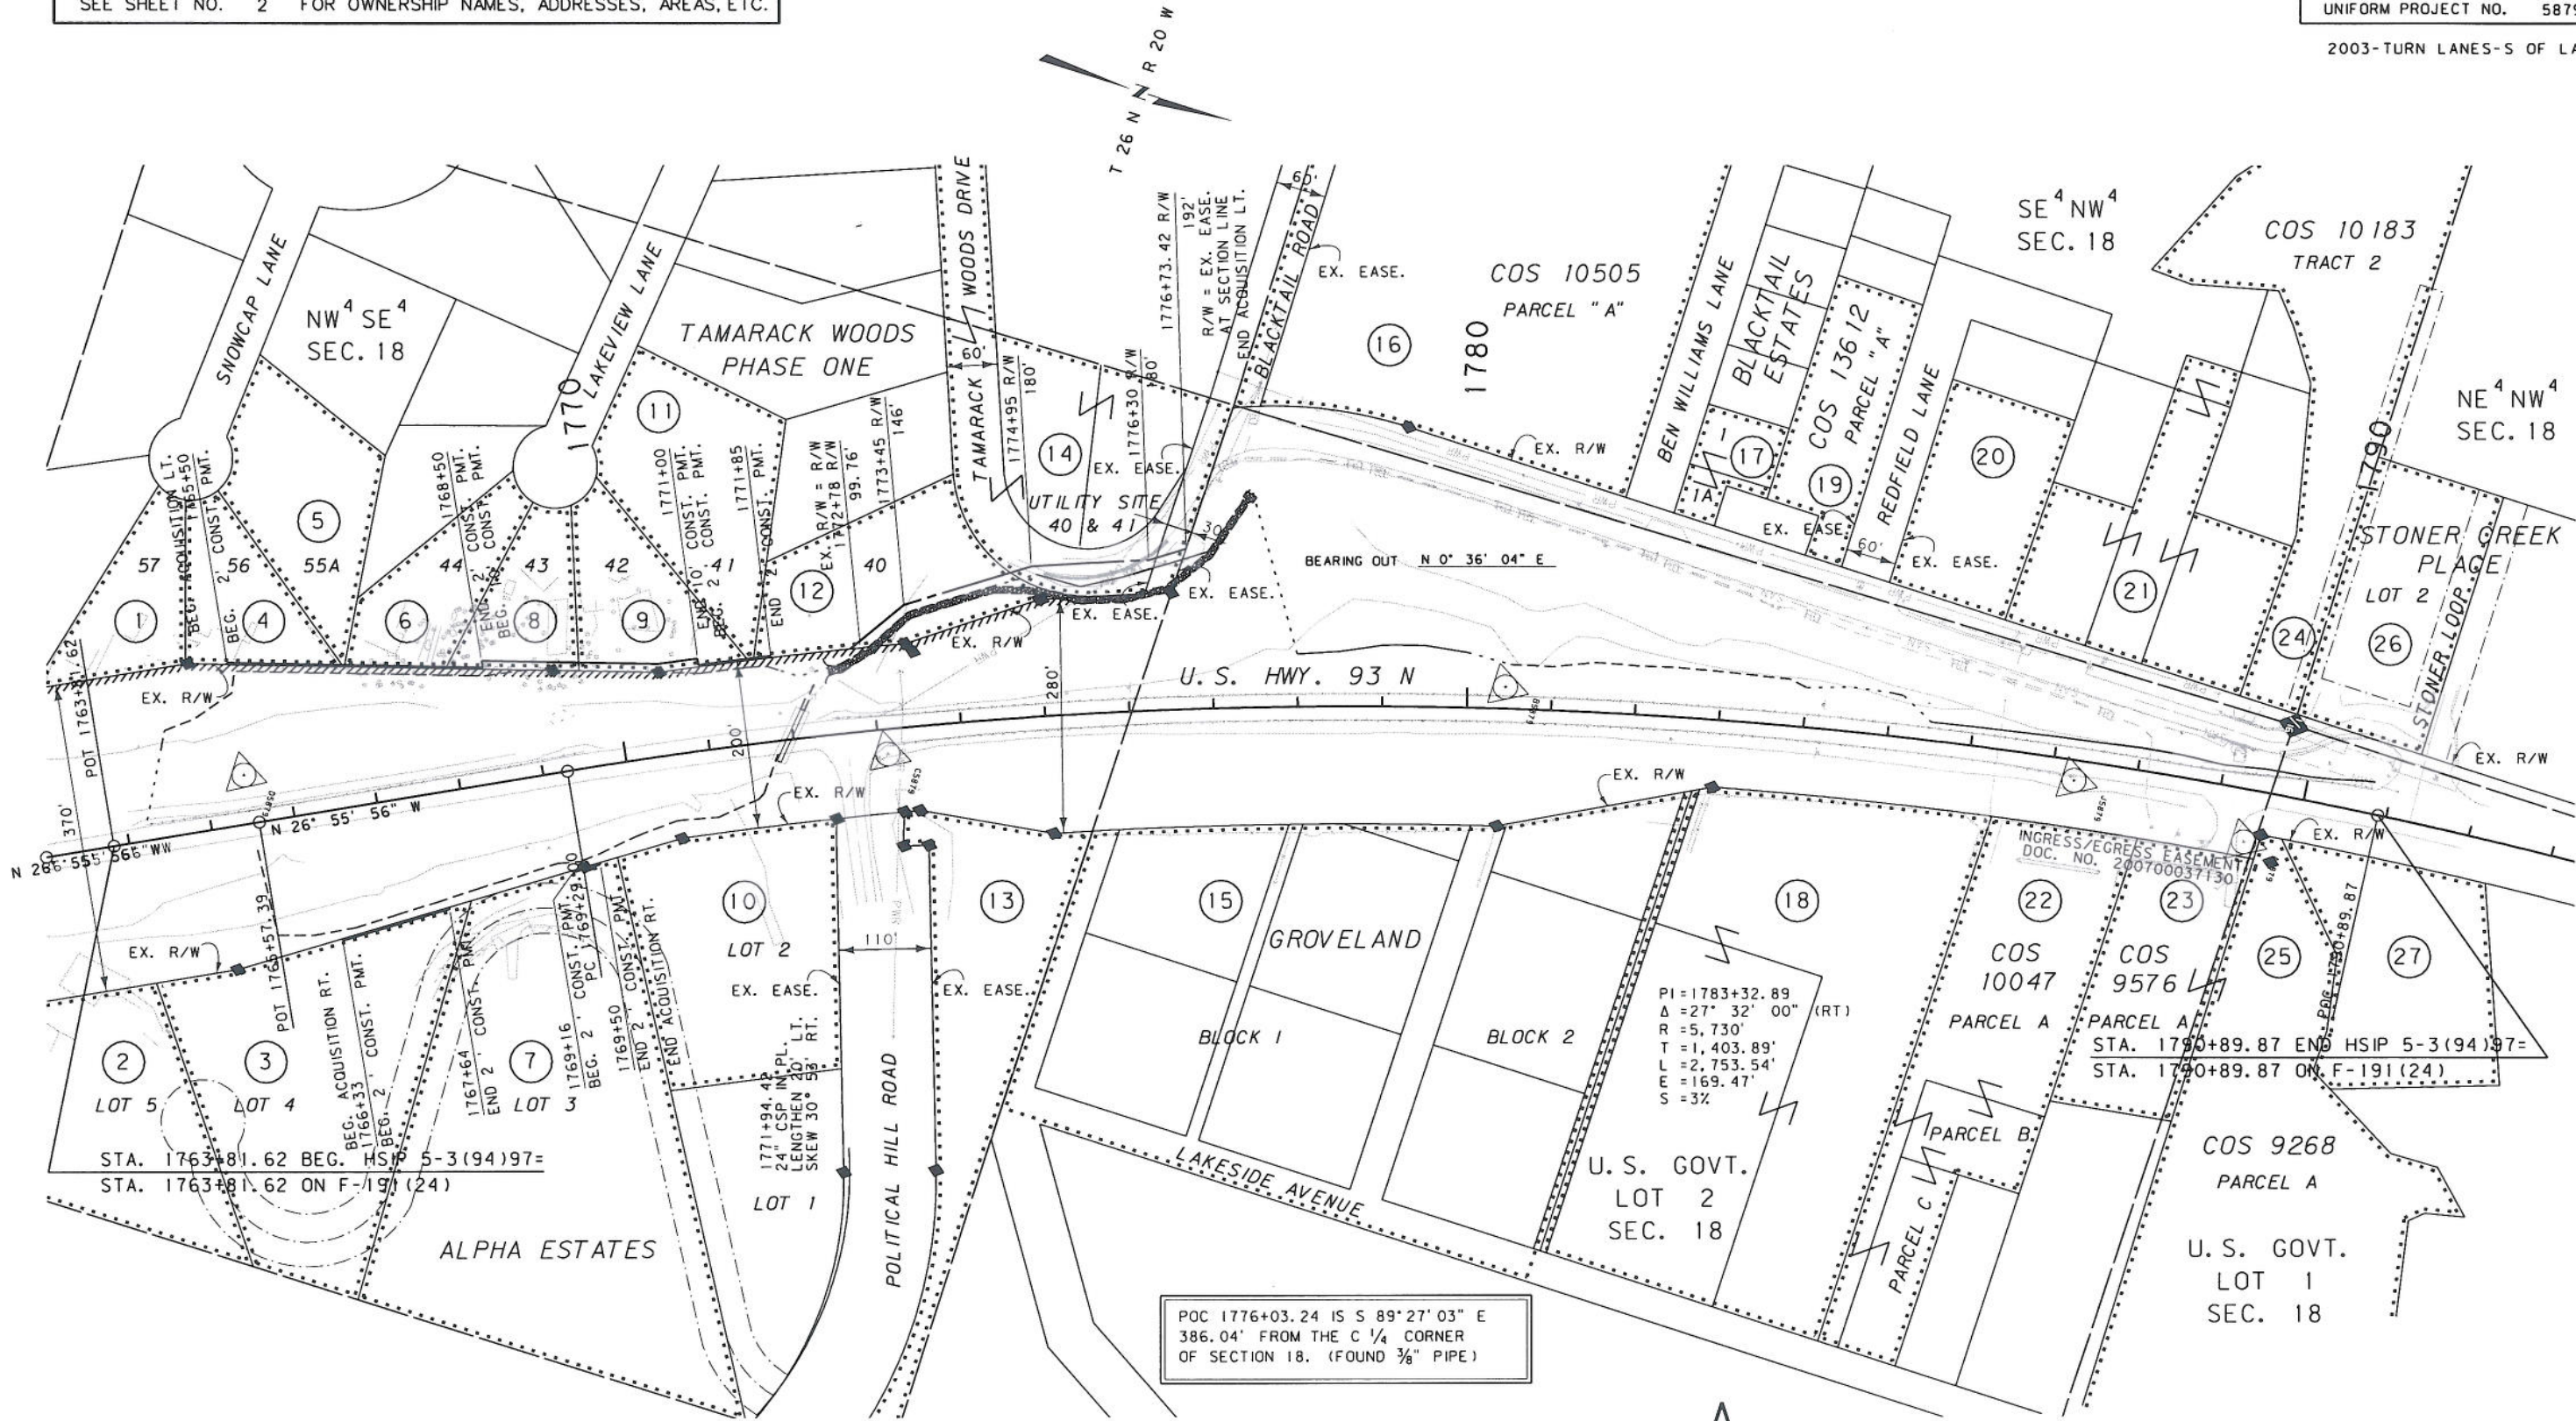

POC 1776+03.24 IS S 89° 27' 03\"/>

CONSTRUCTION LIMITS	MAP REVISED
CUT SECTION	
TRANSITION	
TOE OF FILL	
BACKSLOPE LIMITS INCLUDE ROUNDING	
	FHWA/MDT APPROVAL
3	MDT MONTANA DEPARTMENT OF TRANSPORTATION
2	c:\dgn\5879000\ROPLN001A.dgn
1	11/10/2010
	7:49:57 AM
	u2112

FOR EXISTING R/W RETRACEMENT, SEE CERTIFICATE OF SURVEY NO. 18962

- NOTES:
1. THE PROPOSED R/W LINE WHERE A SPIRAL CURVE TRANSITION IS USED IS A CHORD RATHER THAN A CONCENTRIC CURVE.
 2. ALL STATIONS AND OFFSETS FOR R/W BREAKS ARE IN REFERENCE TO THE R/W BASELINE.



PRELIMINARY

MONTANA DEPARTMENT OF TRANSPORTATION


RIGHT OF WAY PLAN

FLATHEAD COUNTY

SCALE 1"=100'

0 50' 100' 200' 300'

SEE SHEET NO. 2 FOR OWNERSHIP NAMES, ADDRESSES, AREAS, ETC.

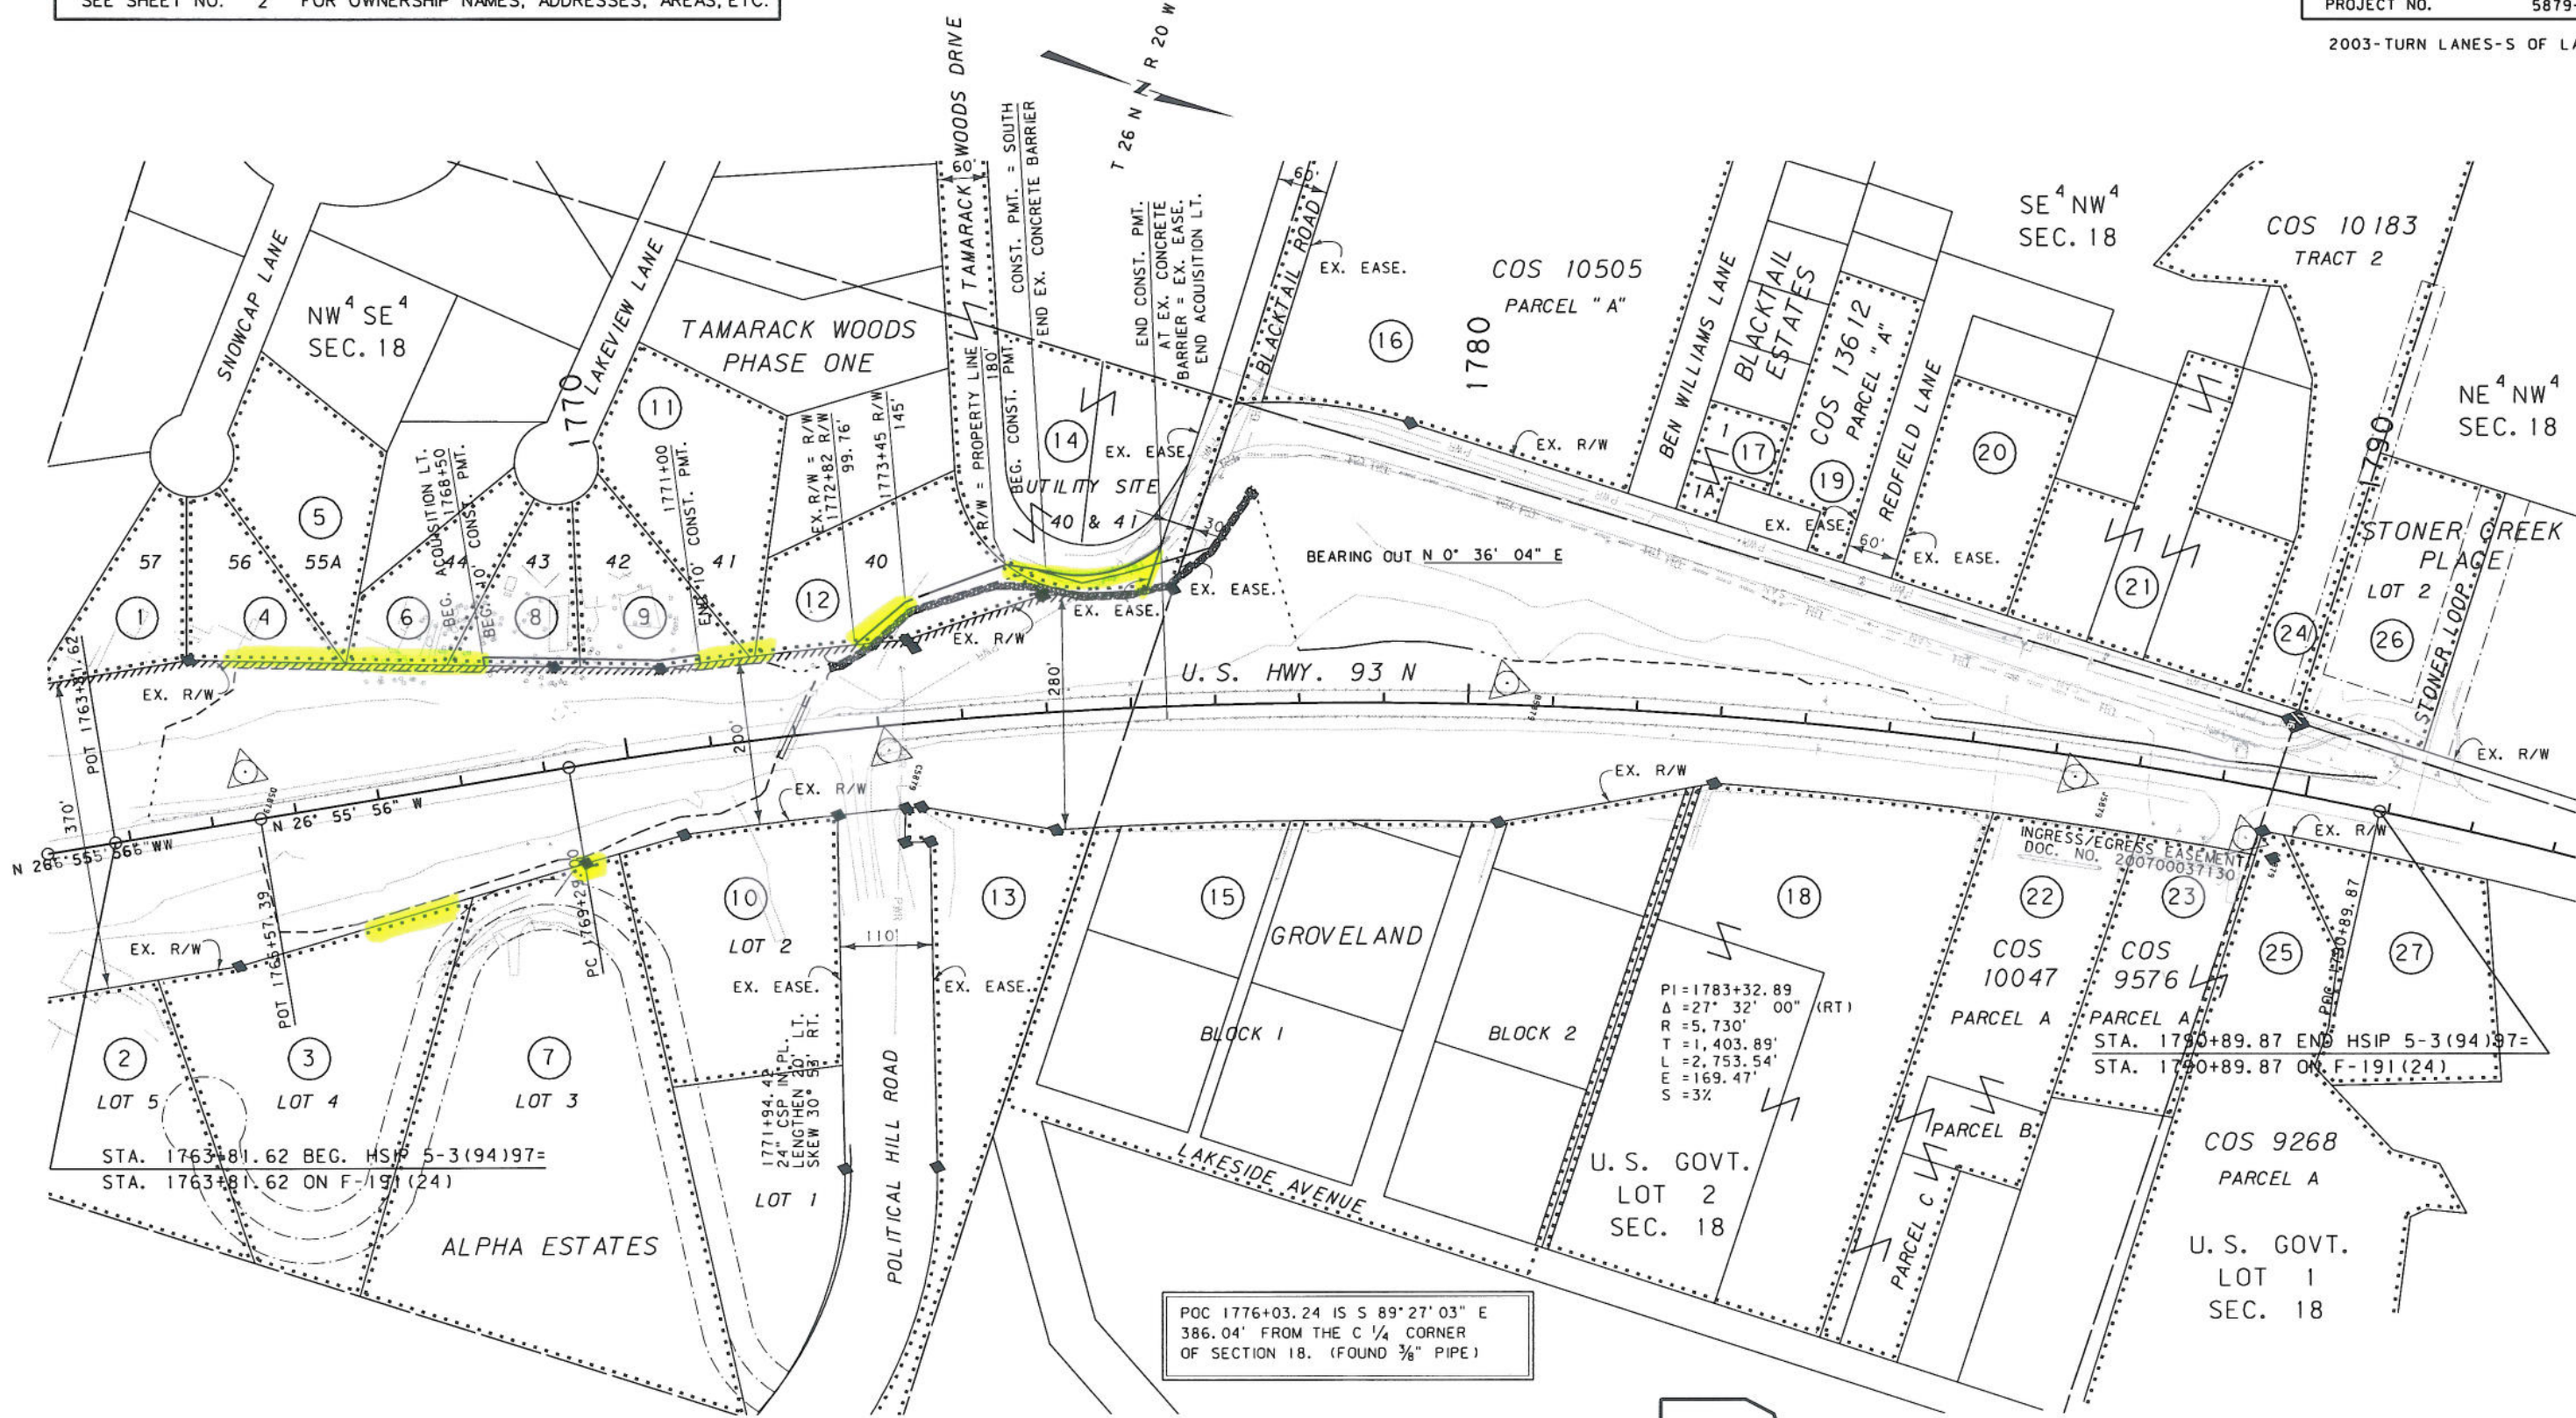

POC 1776+03.24 IS S 89° 27' 03\" E
386.04' FROM THE C 1/4 CORNER
OF SECTION 18. (FOUND 3/8\" PIPE)

CONSTRUCTION LIMITS	
CUT SECTION	TOP OF CUT
TRANSITION	
TOE OF FILL	
BACKSLOPE LIMITS INCLUDE ROUNDING	

MAP REVISED	
FHWA/MDT APPROVAL	

MDT MONTANA DEPARTMENT OF TRANSPORTATION

c:\dgn\5879000\ROPLN001.DGN
10/27/2010
2:25:40 PM
u2112

FOR EXISTING R/W RETRACEMENT, SEE
CERTIFICATE OF SURVEY NO. 18962

NOTES:
1. THE PROPOSED R/W LINE WHERE A SPIRAL
CURVE TRANSITION IS USED IS A CHORD
RATHER THAN A CONCENTRIC CURVE.
2. ALL STATIONS AND OFFSETS FOR R/W BREAKS
ARE IN REFERENCE TO THE R/W BASELINE.

B

PRELIMINARY

MONTANA DEPARTMENT OF TRANSPORTATION

RIGHT OF WAY PLAN

FLATHEAD COUNTY

SCALE 1"=100'

0 50' 100' 200' 300'