

PLANS

NOT

TO


SCALE

MONTANA DEPARTMENT OF TRANSPORTATION

STATE	RIGHT OF WAY ID.	SHEET	TOTAL
		NO.	SHEETS
MONTANA	NH 4-1(49)13	1	35
PROJECT NUMBER 3179-049			

BRIDGER-SOUTH

RIGHT OF WAY PLAN OF
FEDERAL AID PROJECT NH 4-1(49)13
BRIDGER-SOUTH
CARBON COUNTY

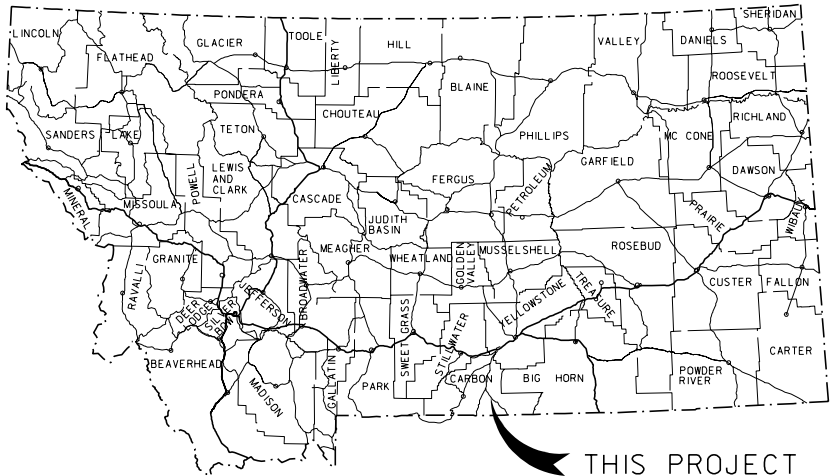

CONVENTIONAL SIGNS


PROPOSED RIGHT OF WAY LINE	---
EXISTING RIGHT OF WAY LINE	---
RAILROAD RIGHT OF WAY LINE	---
RIGHT OF WAY BASELINE	---
STK'D CENTERLINE	---
SECTION LINE	---
OWNERSHIP BOUNDARY	---
FULL ACCESS CONTROL	AG AG
LIMITED ACCESS CONTROL	///
EXISTING ACCESS CONTROL	///
PRESENT TRAVELED WAY (P.T.W.)	---
FENCE LINE	---
EXISTING GUARDRAIL	- - -
PROPOSED GUARDRAIL	- - -
GATE IN FENCE	---
CATTLE GUARD: EXIST. - PROPOSED	---
SECTION CORNER	FOUND UNFOUND
1/4 SECTION CORNER	---
CLOSING CORNER	---
MEANDER CORNER	---
CENTER OF SECTION	---
RIGHT OF WAY MONUMENT	FOUND CALCULATED
PROPERTY CORNER PIN	---
POWER POLE IN PLACE	---
TELEPHONE POLE IN PLACE	---
TELEGRAPH POLE IN PLACE	---
LIGHT POLE	---
PROPOSED CULVERT	---
EXISTING CULVERT	---
OUTLET DITCH	---
INLET DITCH	---
EXISTING DITCH	---
CHANNEL CHANGES	CH. CH. 20
DITCH BLOCK	---
RIPRAP	---
BRIDGES	---
RAILROADS	---
PARCEL NUMBERS	---
APPROACH: EXIST.- PROPOSED	---

ASSOCIATED PROJECT ID.
NH 4-1(16)13 P.E.

RELATED PROJECTS
F 258(9), F 258(10) F 258(14) FAP 258 A NH 4-1(25)0 F

FHWAMDT APPROVAL	4-4-2008
MAP REVISED	

21.1 Kilometers

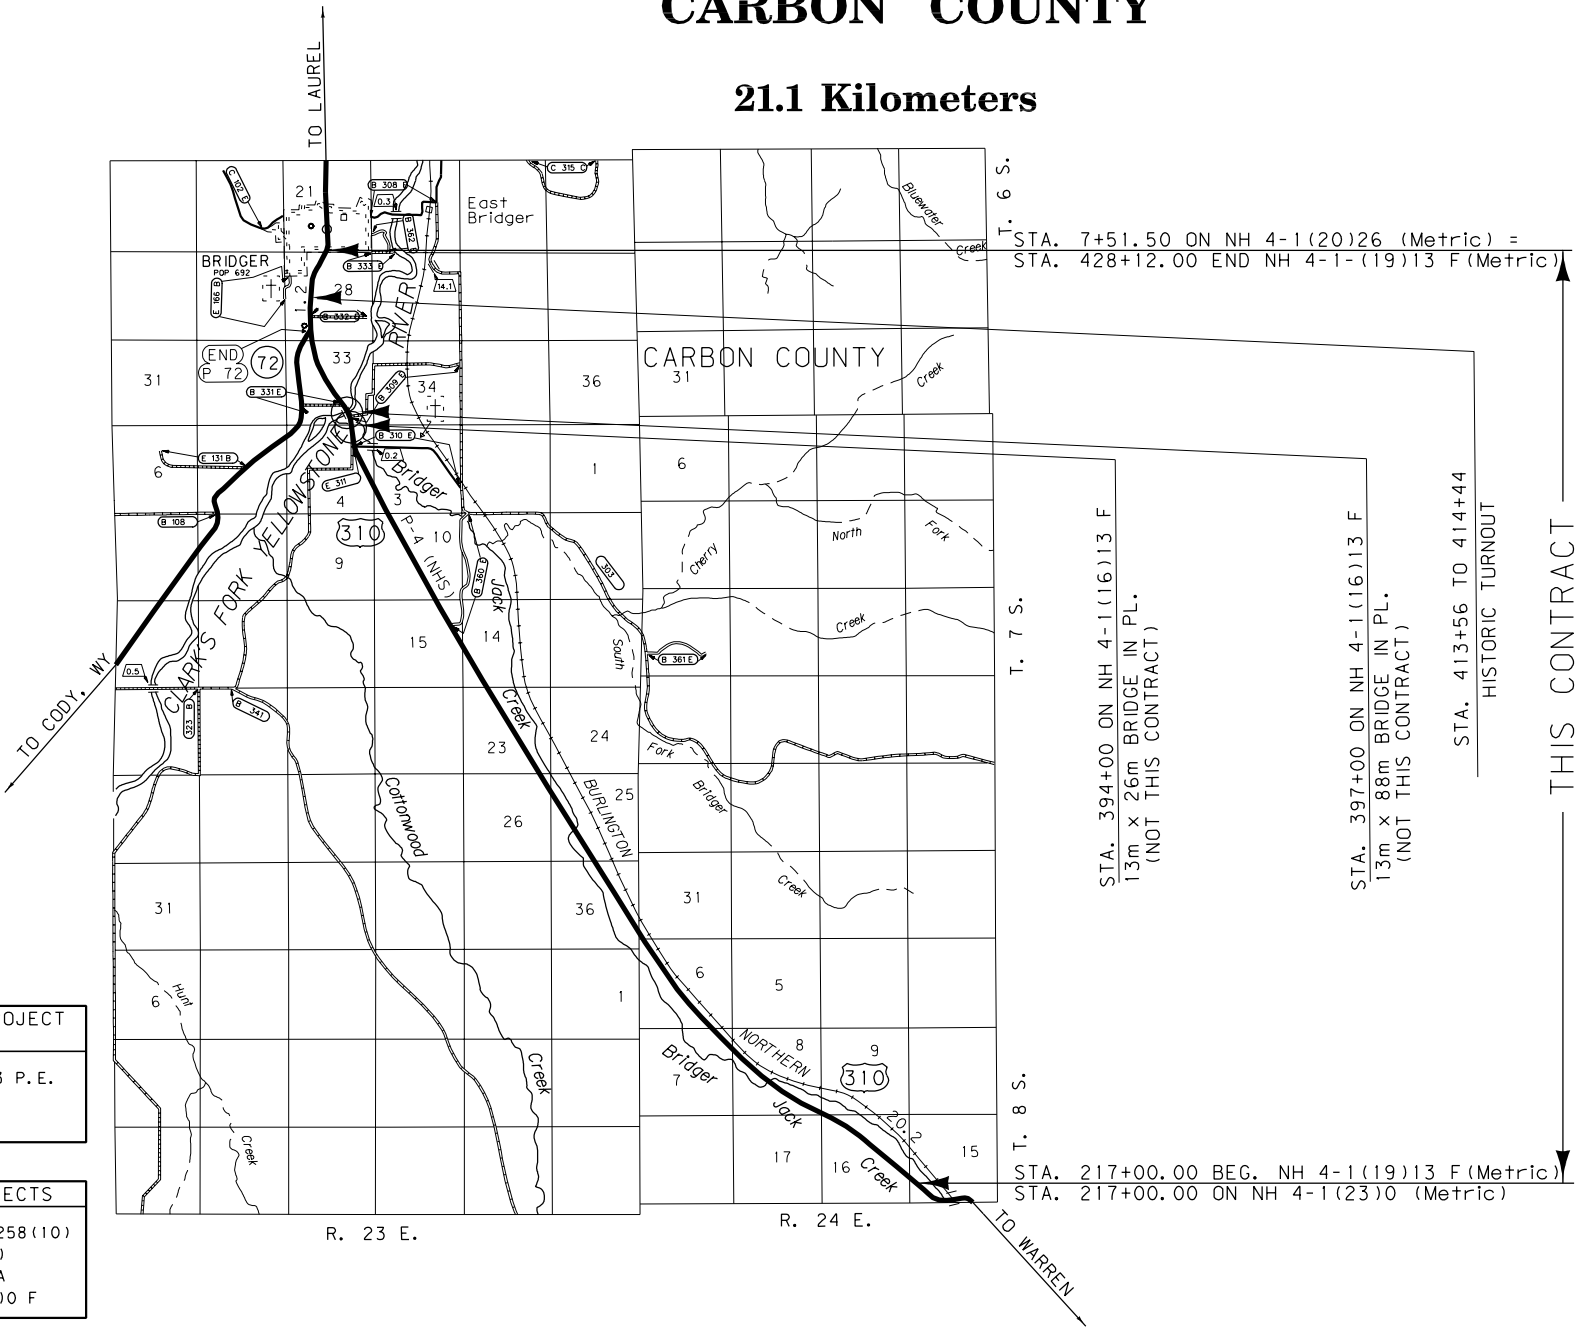

SEE SHEET NO. 2-4 FOR OWNERSHIP NAMES, ADDRESSES, AREAS, ETC.

FOR EXISTING R/W RETRACEMENT, SEE C.O.S. NO. 2216 RE AND C.O.S. NO. 2220 RE

CONTROLLED ACCESS RESOLUTION IS RECORDED AS DOC. 299099, OFFICIAL RECORDS OF CARBON COUNTY, MONTANA

GRID STATE PLANE COORDINATES

THIS IS A STATE PLANE COORDINATE PROJECT, ALL DIMENSIONS, DISTANCES AND AREAS ON THIS PROJECT ARE GRID, EXCEPT FOR THE EXISTING R/W WIDTH DIMENSION, WHICH IS RECORD. THE COMBINATION SCALE FACTOR (CSF) FROM THE BEGINNING OF THE PROJECT TO STA 224+50.20 IS 0.99972878, THE CSF FROM STA 224+50.20 TO STA 337+94.93 IS 0.99970915, THE CSF FROM STA 337+94.93 TO STA 427+78.15 IS 0.99967890.

NOTES: 1. ALL MEASUREMENTS ARE METRIC EXCEPT AS NOTED



R D R O W

C:\dgn\3179rown001.dgn
7/18/2010
6:48:47 AM
2
EPS - U1909

OWNERSHIP																			
PARCEL	NAME	ADDRESS	TOTAL AREA		GROSS R/W AREA		EX. EASE. AREA		NET AREA		REMAINDER				CONST. PMT. AREA		EASE. AREA		SHEET NO.
			METRIC	ENGLISH	METRIC	ENGLISH	METRIC	ENGLISH	METRIC	ENGLISH	LEFT		RIGHT		METRIC	ENGLISH	METRIC	ENGLISH	
1	TIMOTHY NICOUD, TRUSTEE OF THE TIMOTHY J. NICOUD REVOCABLE TRUST	4481 ASH GROVE DR., SPRINGFIELD, IL 62711-6358		OWNER NOTIFICATION ONLY															5
2	TIMOTHY NICOUD, TRUSTEE OF THE TIMOTHY J. NICOUD REVOCABLE TRUST	4481 ASH GROVE DR., SPRINGFIELD, IL 62711-6358		OWNER NOTIFICATION ONLY															5
1 & 2	COMBINATION PARCEL			OWNER NOTIFICATION ONLY															5
3	STATE OF MONTANA	P.O. BOX 201601, HELENA, MT 59620-1601	64.750+ ha	160.00+ AC	11.504 ha	28.43 AC	9.437 ha	23.32 AC	2.067 ha	5.11 AC									5-8
4	LEWIS TRUST 1990	PO BOX 202, COWLEY, WY 82420-0202	64.750+ ha	160.00+ AC											0.037	0.09			8
5	BLM	PO BOX 36800, BILLINGS, MT 59107-6800		OWNER NOTIFICATION ONLY															8
6	GEORGE W. & BONNIE LOYNING	PO BOX 118, FRANNIE, WY 82423	64.750+ ha	160.00+ AC	1.034 ha	2.56 AC			1.034 ha	2.56 AC							0.020 ha	0.05 AC	8-10
	C/D PAUL W. & JEAN LOYNING	PO BOX 78, FRANNIE, WY 82423-0078																	
7	GEORGE W. & BONNIE LOYNING C/D PAUL W. & JEAN LOYNING	PO BOX 118, FRANNIE, WY 82423 PO BOX 78, FRANNIE, WY 82423-0078	34.552 ha	85.38 AC	0.157 ha	0.39 AC			0.157 ha	0.39 AC			34.395 ha	84.99 AC	0.084 ha	0.21 AC			8-10
8	LEWIS TRUST 1990	PO BOX 202, COWLEY, WY 82420-0202	64.750+ ha	160.00+ AC	2.470 ha	6.10 AC			2.470 ha	6.10 AC					0.034 ha	0.08 AC			10-15
9	LEWIS TRUST 1990	PO BOX 202, COWLEY, WY 82420-0202	64.750+ ha	160.00+ AC	0.109 ha	0.27 AC			0.109 ha	0.27 AC									10
10	BNSF RAILWAY	P.O. BOX 961089, FT. WORTH, TX 76161		OWNER NOTIFICATION ONLY															10-16
11	STATE OF MONTANA	P.O. BOX 201601, HELENA, MT 59620-1601	64.750+ ha	160.00+ AC	7.890 ha	19.50 AC	7.051 ha	17.42 AC	0.839 ha	2.07 AC					1.633 ha	4.03 AC			15-17
12	LEWIS TRUST 1990	PO BOX 202, COWLEY, WY 82420-0202		OWNER NOTIFICATION ONLY															17-18
13	LEWIS TRUST 1990	PO BOX 202, COWLEY, WY 82420-0202	58.018 ha	143.37 AC	0.502 ha	1.24 AC			0.502 ha	1.24 AC	57.516 ha	142.13 AC			0.012 ha	0.03 AC			17-19
14	GEORGE W. & BONNIE LOYNING C/D PAUL W. & JEAN LOYNING	PO BOX 118, FRANNIE, WY 82423 PO BOX 78, FRANNIE, WY 82423-0078	64.750+ ha	160.00+ AC	0.257 ha	0.64 AC			0.257 ha	0.64 AC									18, 20-22
15	LEWIS TRUST 1990	PO BOX 202, COWLEY, WY 82420-0202		OWNER NOTIFICATION ONLY															18-19
4, 8, 9, 12, 13, 15	COMBINATION PARCEL		64.750+ ha	160.00+ AC	3.080 ha	7.61 AC			3.080 ha	7.61 AC					0.083 ha	0.21 AC			8, 10-15, 17-19
16	BLM	PO BOX 36800, BILLINGS, MT 59107-6800		OWNER NOTIFICATION ONLY															19-20
17	GEORGE W. & BONNIE LOYNING C/D PAUL W. & JEAN LOYNING	PO BOX 118, FRANNIE, WY 82423 PO BOX 78, FRANNIE, WY 82423-0078	64.750+ ha	160.00+ AC	0.292 ha	0.72 AC			0.292 ha	0.72 AC							0.178 ha	0.44 AC	20-21
6, 7, 14, & 17	COMBINATION PARCEL		64.750+ ha	160.00+ AC	1.739 ha	4.30 AC			1.739 ha	4.30 AC					0.084 ha	0.21 AC	0.198 ha	0.49 AC	8-10, 18, 20-22
18	BLM	PO BOX 36800, BILLINGS, MT 59107-6800		OWNER NOTIFICATION ONLY															21-23
5, 16, 18	COMBINATION PARCEL			OWNER NOTIFICATION ONLY															8, 19-23
19	MERRILL & JANE L. PFEIFER	RR2 BOX 1178, BRIDGER, MT 59014-9512		OWNER NOTIFICATION ONLY															23-25
20	MERRILL & JANE L. PFEIFER	RR2 BOX 1178, BRIDGER, MT 59014-9512		OWNER NOTIFICATION ONLY															23-24
19 & 20	COMBINATION PARCEL			OWNER NOTIFICATION ONLY															23-25
21	DON M. & BEVERLY K. HUGHES	5513 STATE ROUTE 138 NE, GREENFIELD, OH 45123	56.972 ha	140.78 AC											0.047 ha	0.12 AC			23-25
22	PATRICIA L. ESPENSCHIED, TRUSTEE OF THE PATRICIA L. ESPENSCHIED TRUST	PO BOX 143, BRIDGER, MT 59014-0143		OWNER NOTIFICATION ONLY															25-26
23	SHANE A. & DANIELLE ALTHOFF	2256 US HIGHWAY 310, BRIDGER, MT 59014-9584		OWNER NOTIFICATION ONLY															25-28


STATE	RIGHT OF WAY ID.	SHEET NO.	TOTAL SHEETS
MONTANA	NH 4-1(49)13	2	35
PROJECT NUMBER 3179-049			
BRIDGER-SOUTH			
RIGHT-OF-WAY COORDINATE ASCII FILES			
R/W BREAK COORDS: 3179ROBRK001.TXT			
R/W BASELINE COORDS: 3179ROBAS001.TXT			
ALL FILES ARE LOCATED ON THE CADD SERVER IN THE RO DIRECTORY, UNDER PROJECT: 3179			
MONTANA DEPARTMENT OF TRANSPORTATION			
RIGHT OF WAY PLAN CARBON COUNTY			

- NOTES: 1. ALL MEASUREMENTS ARE METRIC EXCEPT AS NOTED
2. THE PROPOSED R/W LINE WHERE A SPIRAL CURVE TRANSITION IS USED IS A CHORD RATHER THAN A CONCENTRIC CURVE.
3. THE ENGLISH AREAS ARE FOR INFORMATIONAL PURPOSES ONLY.
4. ALL STATIONS AND OFFSETS FOR R/W BREAKS ARE IN REFERENCE TO THE R/W BASELINE.

BACKSLOPE LIMITS INCLUDE ROUNDING			
CONSTRUCTION LIMITS: CUT SECTION  DITCH BOTTOM			
FHWA/DOT APPROVAL 4-4-2008			
MAP REVISED 10-02-08 11-10-08 8-5-09			
6-4-10			

OWNERSHIP																			
PARCEL	NAME	ADDRESS	TOTAL	AREA	GROSS R/W AREA		EX. EASE. AREA		NET AREA		REMAINDER				CONST. PMT. AREA		EASE. AREA		SHEET NO.
			METRIC	ENGLISH	METRIC	ENGLISH	METRIC	ENGLISH	METRIC	ENGLISH	LEFT		RIGHT		METRIC	ENGLISH	METRIC	ENGLISH	
											METRIC	ENGLISH	METRIC	ENGLISH					
24	JAMES M. SCHLINGER	PO BOX 1488, WILSON, WY 83014-1488		OWNER NOTIFICATION ONLY															26
25	MUTUAL DITCH CO.	C/O RIKKIZENTNER		OWNER NOTIFICATION ONLY															26
		37 SOUTH RIVER RD., BRIDGER, MT 59014																	
26	PAUL PRICE	RR 1 BOX 1168-B, BRIDGER, MT 59014-9704		OWNER NOTIFICATION ONLY															26-28
27	LYLE E. & DEBRA L. EDELMAN	3208 US HIGHWAY 87 E, BILLINGS, MT 59101-9024		OWNER NOTIFICATION ONLY															27-28
28	DAVID L. & KENDRA K. ALTHOFF	47 ALTHOFF RD., BRIDGER, MT 59014-9704		OWNER NOTIFICATION ONLY															28
29	DAVID L. & KENDRA K. ALTHOFF	47 ALTHOFF RD., BRIDGER, MT 59014-9704	36.897 ha	91.17 AC													* 0.006 ha	* 0.01 AC	28
28 & 29	COMBINATION PARCEL		36.897 ha	91.17 AC													* 0.006 ha	* 0.01 AC	28
30	BRIDGER DITCH CO.	C/O RIKKIZENTNER		OWNER NOTIFICATION ONLY															28
		37 SOUTH RIVER RD., BRIDGER, MT 59014																	
31	JESSE M. BRANGER	PO BOX 1838, CODY, WY 82414-1838		OWNER NOTIFICATION ONLY															28
32	JAMES R. KUEHL	RR 2 1174, BRIDGER, MT 59014-9718		OWNER NOTIFICATION ONLY															28-30
33	JAMES R. KUEHL	RR 2 1174, BRIDGER, MT 59014-9718		FOR NEGOTIATIONS ONLY															28-30
32 & 33	COMBINATION PARCEL			FOR NEGOTIATIONS ONLY															28-30
34	NORMA L. GOODMAN, TRUSTEE OF THE NORMA GOODMAN TRUST	2256 HWY 310, BRIDGER, MT 59014-6720		OWNER NOTIFICATION ONLY															30
	C/D SHANE & DANIELLE ALTHOFF	2256 US HIGHWAY 310, BRIDGER, MT 59014-9584																	
35	JIM & STEPHANIE D. JACOBSON	PO BOX 117 BRIDGER, MT 59014-0117		OWNER NOTIFICATION ONLY															30
36	DAVID E. & JEAN HODGES	RR 1 BOX 1065, BRIDGER, MT 59014-9721		OWNER NOTIFICATION ONLY															30-31
37	DAVID E. & JEAN HODGES	RR 1 BOX 1065, BRIDGER, MT 59014-9721		OWNER NOTIFICATION ONLY															30-31
36 & 37	COMBINATION PARCEL	RR 1 BOX 1065, BRIDGER, MT 59014-9721		OWNER NOTIFICATION ONLY															30-31
38	JAMES EARL & MALVENA RAE NOTT	PO BOX 272, BRIDGER, MT 59014-0272		OWNER NOTIFICATION ONLY															31
39	JAY M. STEPHENS	910 COPPER VALLEY CIRCLE, BILLINGS MT 59101		OWNER NOTIFICATION ONLY															31
40	HEIRS & DEVISEES OF INA P. RICHARDS	RR 1 BOX 1064, BRIDGER, MT 59014-9721		OWNER NOTIFICATION ONLY															31
41	HEIRS & DEVISEES OF INA P. RICHARDS	RR 1 BOX 1064, BRIDGER, MT 59014-9721		OWNER NOTIFICATION ONLY															31
40 & 41	COMBINATION PARCEL	RR 1 BOX 1064, BRIDGER, MT 59014-9721		OWNER NOTIFICATION ONLY															31
42	RICHARD T. MOSER & MARY E. MARSHALL	RR 1 BOX 1070, BRIDGER, MT 59014-9705		OWNER NOTIFICATION ONLY															31
43	JUROVICH, INC	2047 GRAND AVE., BILLINGS, MT 59102		ACCESS CONTROL ONLY															31-32
	C/D MARK & DIANNA RICHARDS	RR 2 BOX 1068, BRIDGER, MT 59014-9703																	
44	STATE OF MONTANA	PO BOX 201601, HELENA, MT 59620-1601		OWNER NOTIFICATION ONLY															31-32
3, 11, 44	COMBINATION PARCEL		64.750+ ha	160.00+ AC	19.394 ha	47.93 AC	16.488 ha	40.74 AC	2.906 ha	7.18 AC					1.633 ha	4.03 AC			5-8, 15-17
45	TIMOTHY L. FELLER	RR 1 BOX 1063, BRIDGER, MT 59014-9721		OWNER NOTIFICATION ONLY															31-32
46	GARY M. JACOBSON AKA GARY JACOBSON	PO BOX 201, BRIDGER, MT 59014-0201		OWNER NOTIFICATION ONLY															32
47	RONALD M. BLANTON	PO BOX 695, BRIDGER, MT 59014		ACCESS CONTROL ONLY															32
48	SAND CREEK CANAL CO.	C/O RIKKIZENTNER		OWNER NOTIFICATION ONLY															32, 34-35
		37 SOUTH RIVER RD., BRIDGER, MT 59014																	

- NOTES: 1. ALL MEASUREMENTS ARE METRIC EXCEPT AS NOTED
2. THE PROPOSED R/W LINE WHERE A SPIRAL CURVE TRANSITION IS USED IS A CHORD RATHER THAN A CONCENTRIC CURVE.
3. THE ENGLISH AREAS ARE FOR INFORMATIONAL PURPOSES ONLY.
4. ALL STATIONS AND OFFSETS FOR R/W BREAKS ARE IN REFERENCE TO THE R/W BASELINE.

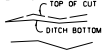BACKSLOPE LIMITS INCLUDE ROUNDING	
CONSTRUCTION LIMITS:	
FHWA/DOT APPROVAL 4-4-2008	
MAP REVISED 10-02-08 4-27-09 6-3-09 8-5-09	

STATE	RIGHT OF WAY ID.	SHEET NO.	TOTAL SHEETS
MONTANA	NH 4-1(49)13	3	35

PROJECT NUMBER 3179-049

BRIDGER-SOUTH

RIGHT-OF-WAY COORDINATE ASCII FILES

R/W BREAK COORDS: 3179ROBRK001.TXT
R/W BASELINE COORDS: 3179ROBAS001.TXT
ALL FILES ARE LOCATED ON THE CADD SERVER IN THE RO DIRECTORY, UNDER PROJECT: 3179

* TO BE ACQUIRED IN THE NAME OF CARBON COUNTY

MONTANA
DEPARTMENT OF TRANSPORTATION

RIGHT OF WAY PLAN
CARBON COUNTY

NOTES: 1. ALL MEASUREMENTS ARE METRIC EXCEPT AS NOTED

2. THE PROPOSED R/W LINE WHERE A SPIRAL CURVE TRANSITION IS USED IS A CHORD RATHER THAN A CONCENTRIC CURVE.

3. THE ENGLISH AREAS ARE FOR INFORMATIONAL PURPOSES ONLY.

4. ALL STATIONS AND OFFSETS FOR R/W BREAKS ARE IN REFERENCE TO THE R/W BASELINE.

STATE	RIGHT OF WAY ID.	SHEET	TOTAL
		NO.	SHEETS
MONTANA	NH 4-1(49)13	4	35

PROJECT NUMBER 3179-049

BRIDGER-SOUTH


RIGHT-OF-WAY COORDINATE ASCII FILES

R/W BREAK COORDS: 3179ROBRK001.TXT
R/W BASELINE COORDS: 3179ROBAS001.TXT
ALL FILES ARE LOCATED ON THE CADD SERVER
IN THE RO DIRECTORY, UNDER PROJECT: 3179

STATE	RIGHT OF WAY ID.	SHEET	TOTAL
		NO.	SHEETS
MONTANA	NH 4-1(49)13	5	35
PROJECT NUMBER 3179-049			

SEE SHEET NO. 2-4 FOR OWNERSHIP NAMES, ADDRESSES, AREAS, ETC.

BRIDGER-SOUTH

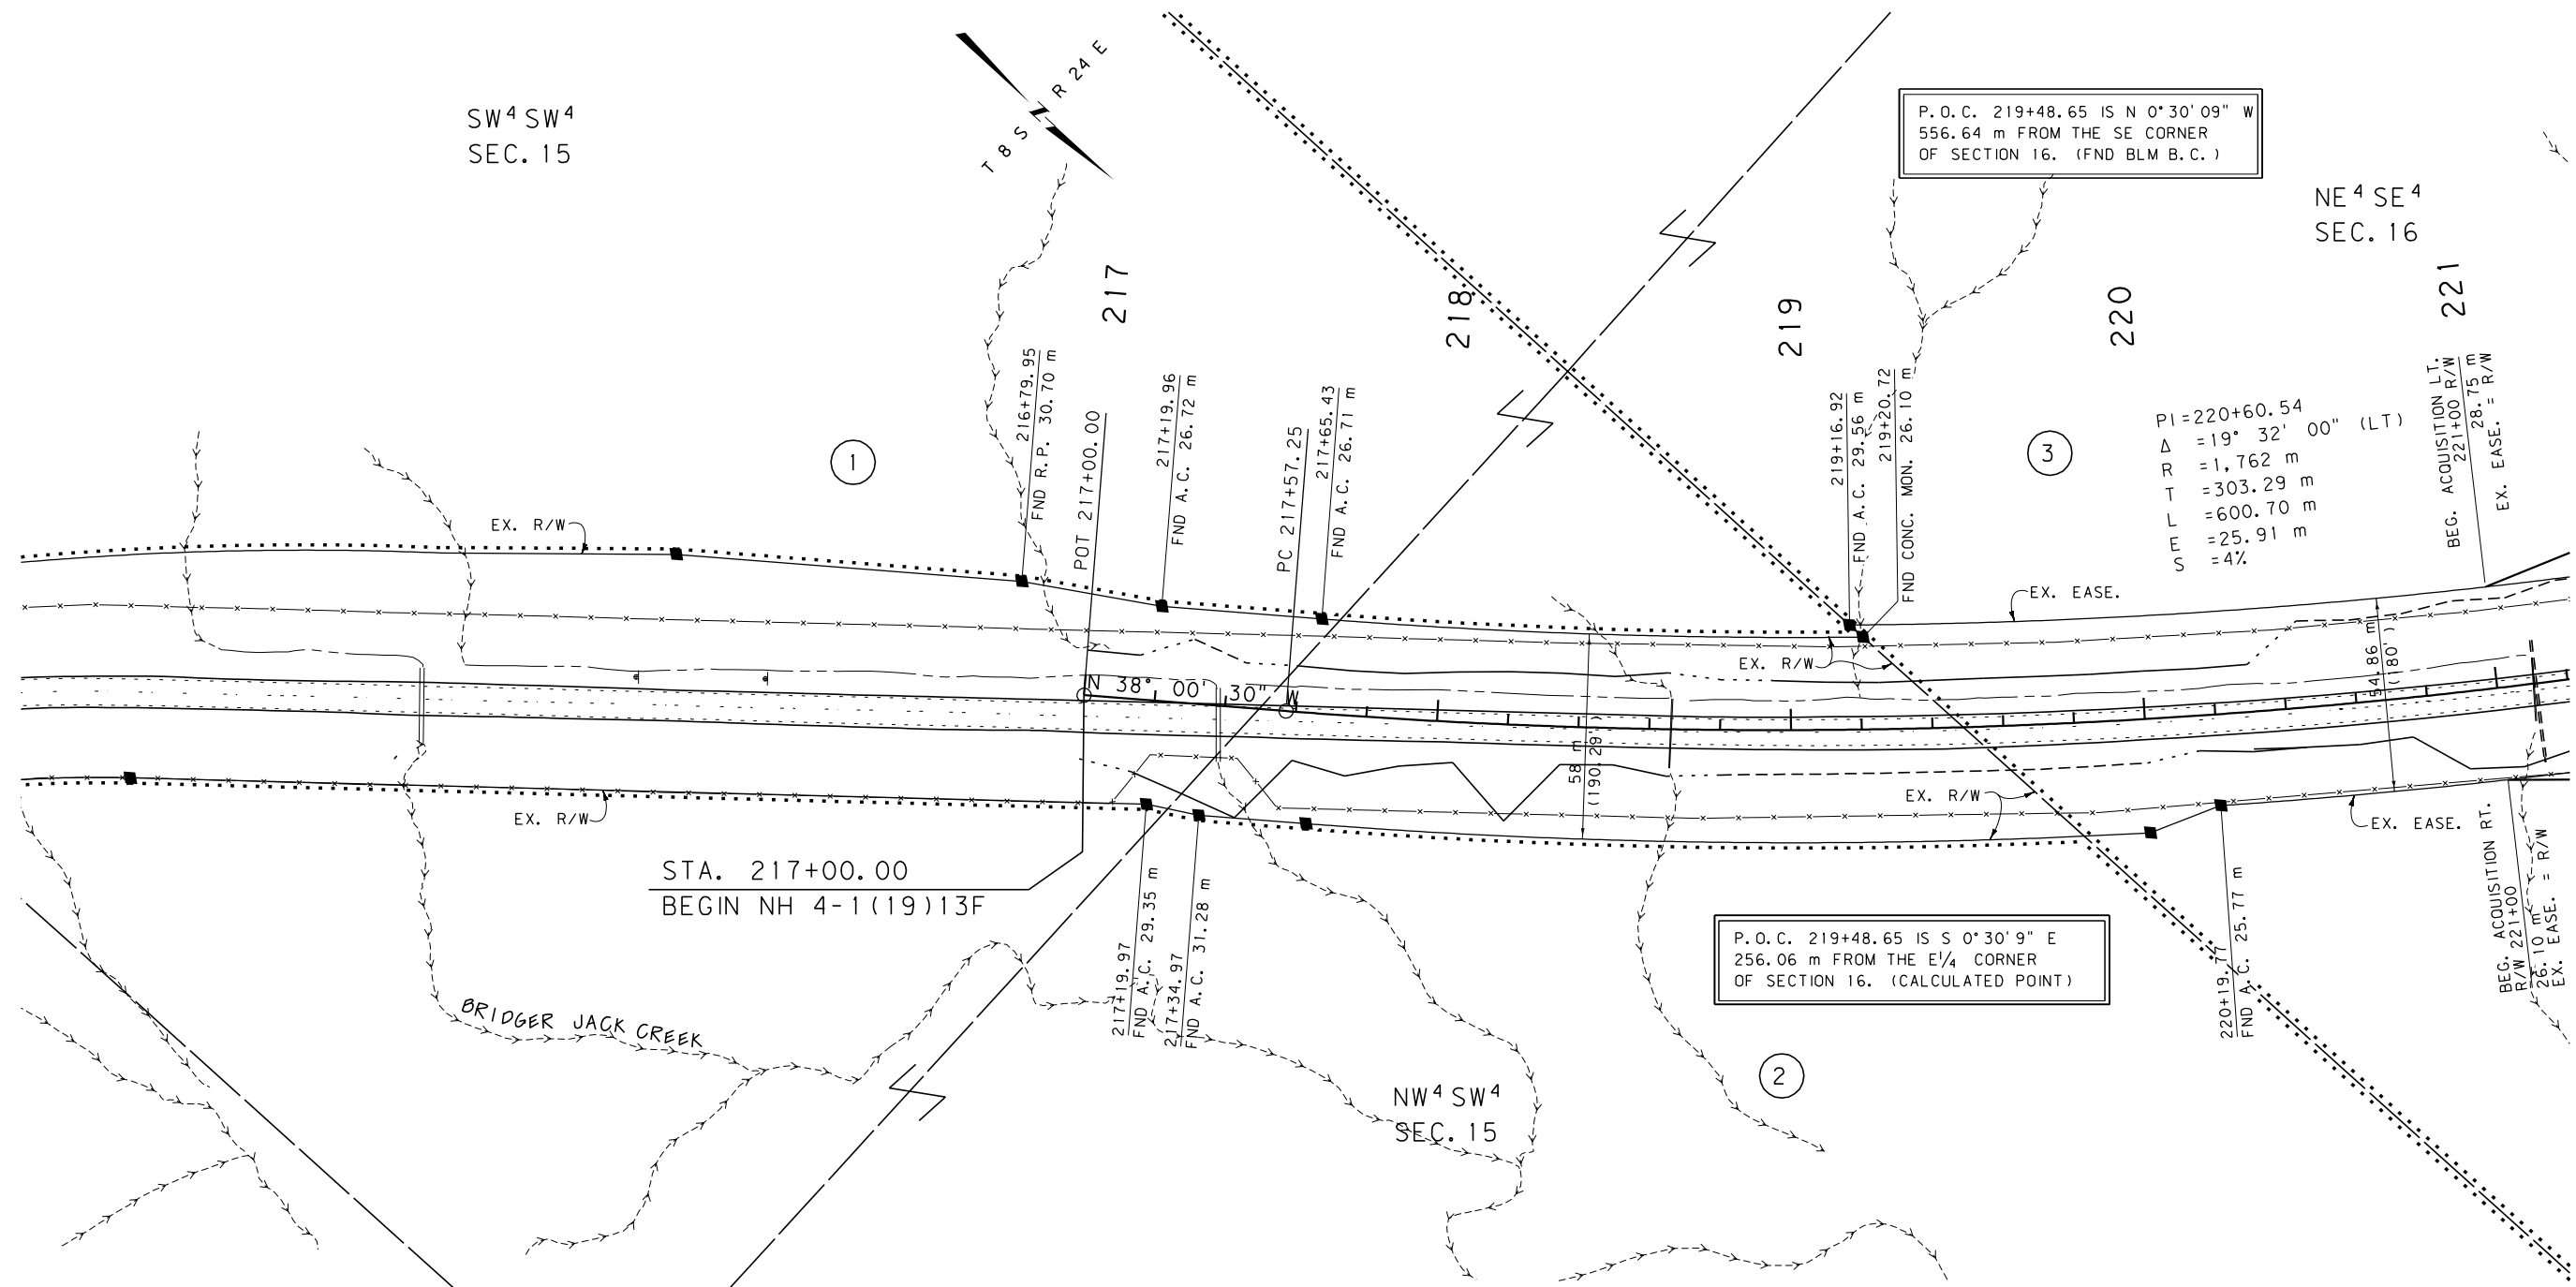

GRID STATE PLANE COORDINATES

THIS IS A STATE PLANE COORDINATE PROJECT.
ALL DIMENSIONS, DISTANCES AND AREAS ON THIS
PROJECT ARE GRID, EXCEPT FOR THE EXISTING
R/W WIDTH DIMENSION, WHICH IS RECORD. THE
COMBINATION SCALE FACTOR IS 0.99972878

FOR EXISTING R/W RETRACEMENT, SEE
C.O.S. NO. 2220 RE & C.O.S. NO. 2216 RE

- NOTES: 1. ALL MEASUREMENTS ARE METRIC EXCEPT AS NOTED
2. THE PROPOSED R/W LINE WHERE A SPIRAL CURVE TRANSITION IS USED IS A CHORD RATHER THAN A CONCENTRIC CURVE.
3. THE ENGLISH AREAS ARE FOR INFORMATIONAL PURPOSES ONLY.
4. ALL STATIONS AND OFFSETS FOR R/W BREAKS ARE IN REFERENCE TO THE R/W BASELINE.


BACKSLOPE LIMITS INCLUDE ROUNDING
CONSTRUCTION LIMITS:

FHWA/DOT APPROVAL 4-4-2008MAP REVISED 10-23-09 11-1-10

MONTANA
DEPARTMENT OF TRANSPORTATION

RIGHT OF WAY PLAN
CARBON COUNTY

SCALE 1:1000

 

SEE SHEET NO. 2-4 FOR OWNERSHIP NAMES, ADDRESSES, AREAS, ETC.

STATE	RIGHT OF WAY ID.	SHEET	TOTAL
		NO.	SHEETS
MONTANA	NH 4-1(49)13	6	35
PROJECT NUMBER 3179-049			
BRIDGER-SOUTH			

TOTAL	16.187 ha	(40.00 AC)
GROSS	2.762 ha	(6.83 AC)
EXISTING EASEMENT	2.217 ha	(5.48 AC)
NET	0.546 ha	(1.35 AC)
REMAINDER LT.	10.958 ha	(27.08 AC)
REMAINDER RT.	2.467 ha	(6.09 AC)
EASEMENTS	ha	(AC)
CONST. PERMITS	ha	(AC)

TOTAL	16.187 ha	(40.00 AC)
GROSS	3.033 ha	(7.49 AC)
EXISTING EASEMENT	2.347 ha	(5.80 AC)
NET	0.686 ha	(1.70 AC)
REMAINDER LT.	6.178 ha	(15.27 AC)
REMAINDER RT.	6.976 ha	(17.24 AC)
EASEMENTS	ha	(AC)
CONST. PERMITS	ha	(AC)

TOTAL	16.187 ha	(40.00 AC)
GROSS	0.781 ha	(1.93 AC)
EXISTING EASEMENT	0.589 ha	(1.46 AC)
NET	0.192 ha	(0.47 AC)
REMAINDER LT.	0.042 ha	(0.10 AC)
REMAINDER RT.	15.364 ha	(37.97 AC)
EASEMENTS	ha	(AC)
CONST. PERMITS	ha	(AC)

GRID STATE PLANE COORDINATES

THIS IS A STATE PLANE COORDINATE PROJECT.
ALL DIMENSIONS, DISTANCES AND AREAS ON THIS
PROJECT ARE GRID, EXCEPT FOR THE EXISTING
R/W WIDTH DIMENSION, WHICH IS RECORD. THE
COMBINATION SCALE FACTOR (CSF) IS 0.99972878
FROM THE BEGINNING OF THE PROJECT TO
STA. 224+50.20, FROM STA. 224+50.20 TO
STA. 337+94.93 THE CSF IS 0.99970915.

FOR EXISTING R/W RETRACEMENT, SEE
C.O.S. NO. 2220 RE & C.O.S. NO. 2216 RE

- NOTES: 1. ALL MEASUREMENTS ARE METRIC EXCEPT AS NOTED
2. THE PROPOSED R/W LINE WHERE A SPIRAL CURVE
TRANSITION IS USED IS A CHORD RATHER THAN A
CONCENTRIC CURVE.
3. THE ENGLISH AREAS ARE FOR INFORMATIONAL
PURPOSES ONLY.
4. ALL STATIONS AND OFFSETS FOR R/W BREAKS ARE
IN REFERENCE TO THE R/W BASELINE.


BACKSLOPE LIMITS INCLUDE ROUNDING	
CONSTRUCTION LIMITS:	CUT SECTION TOE OF FILL
FHWA/DOT APPROVAL	4-4-2008
MAP REVISED	10-23-09 11-1-10

MONTANA DEPARTMENT OF TRANSPORTATION
RIGHT OF WAY PLAN CARBON COUNTY
SCALE 1:1000
0 50M 100M

SEE SHEET NO. 2-4 FOR OWNERSHIP NAMES, ADDRESSES, AREAS, ETC.

STATE	RIGHT OF WAY ID.	SHEET NO.	TOTAL SHEETS
MONTANA	NH 4-1(49)13	7	35
PROJECT NUMBER 3179-049			

BRIDGER-SOUTH

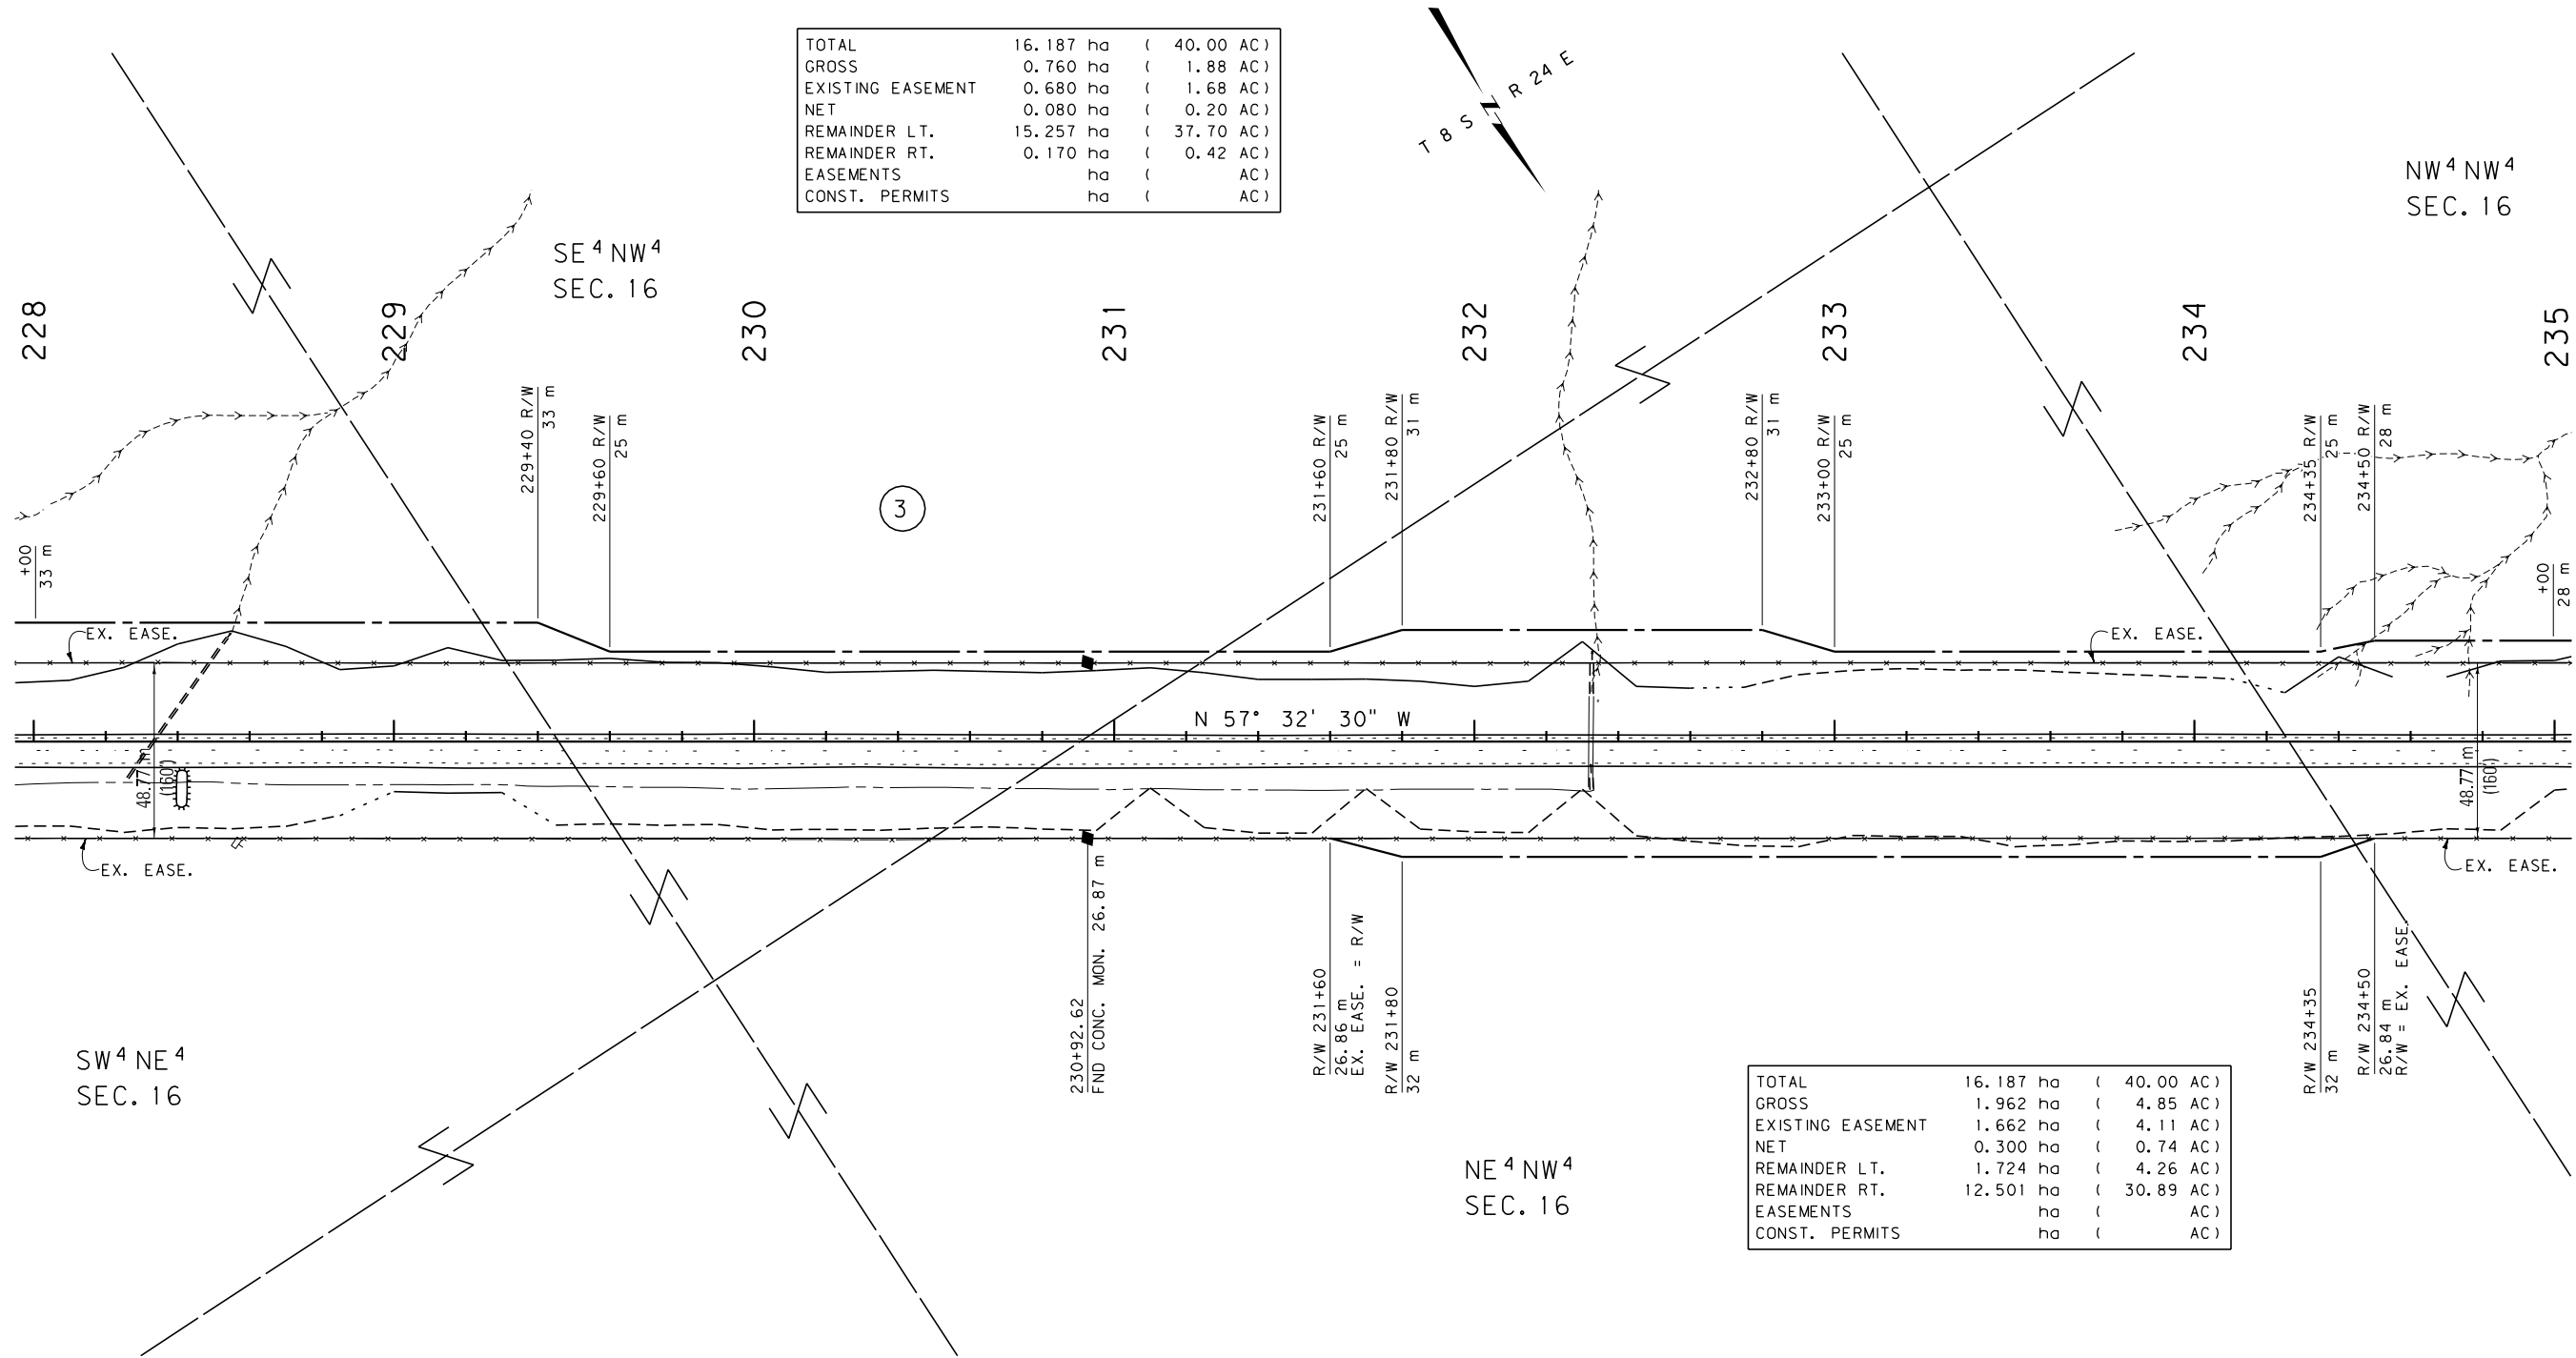

GRID STATE PLANE COORDINATES

THIS IS A STATE PLANE COORDINATE PROJECT.
ALL DIMENSIONS, DISTANCES AND AREAS ON THIS
PROJECT ARE GRID, EXCEPT FOR THE EXISTING
R/W WIDTH DIMENSION, WHICH IS RECORD. THE
COMBINATION SCALE FACTOR IS 0.99970915

FOR EXISTING R/W RETRACEMENT, SEE
C.O.S. NO. 2220 RE & C.O.S. NO. 2216 RE


- NOTES: 1. ALL MEASUREMENTS ARE METRIC EXCEPT AS NOTED
2. THE PROPOSED R/W LINE WHERE A SPIRAL CURVE
TRANSITION IS USED IS A CHORD RATHER THAN A
CONCENTRIC CURVE.
3. THE ENGLISH AREAS ARE FOR INFORMATIONAL
PURPOSES ONLY.
4. ALL STATIONS AND OFFSETS FOR R/W BREAKS ARE
IN REFERENCE TO THE R/W BASELINE.

BACKSLOPE LIMITS INCLUDE ROUNDING	TOP OF CUT
CONSTRUCTION LIMITS: CUT SECTION	DITCH BOTTOM
TOE OF FILL	
FHWA/DOT APPROVAL	4-4-2008
MAP REVISED	10-23-09

MONTANA
DEPARTMENT OF TRANSPORTATION


RIGHT OF WAY PLAN
CARBON COUNTY

SCALE 1:1000

 

SEE SHEET NO. 2-4 FOR OWNERSHIP NAMES, ADDRESSES, AREAS, ETC.

STATE	RIGHT OF WAY ID.	SHEET NO.	TOTAL SHEETS
MONTANA	NH 4-1(49)13	9	35
PROJECT NUMBER 3179-049			
BRIDGER-SOUTH			

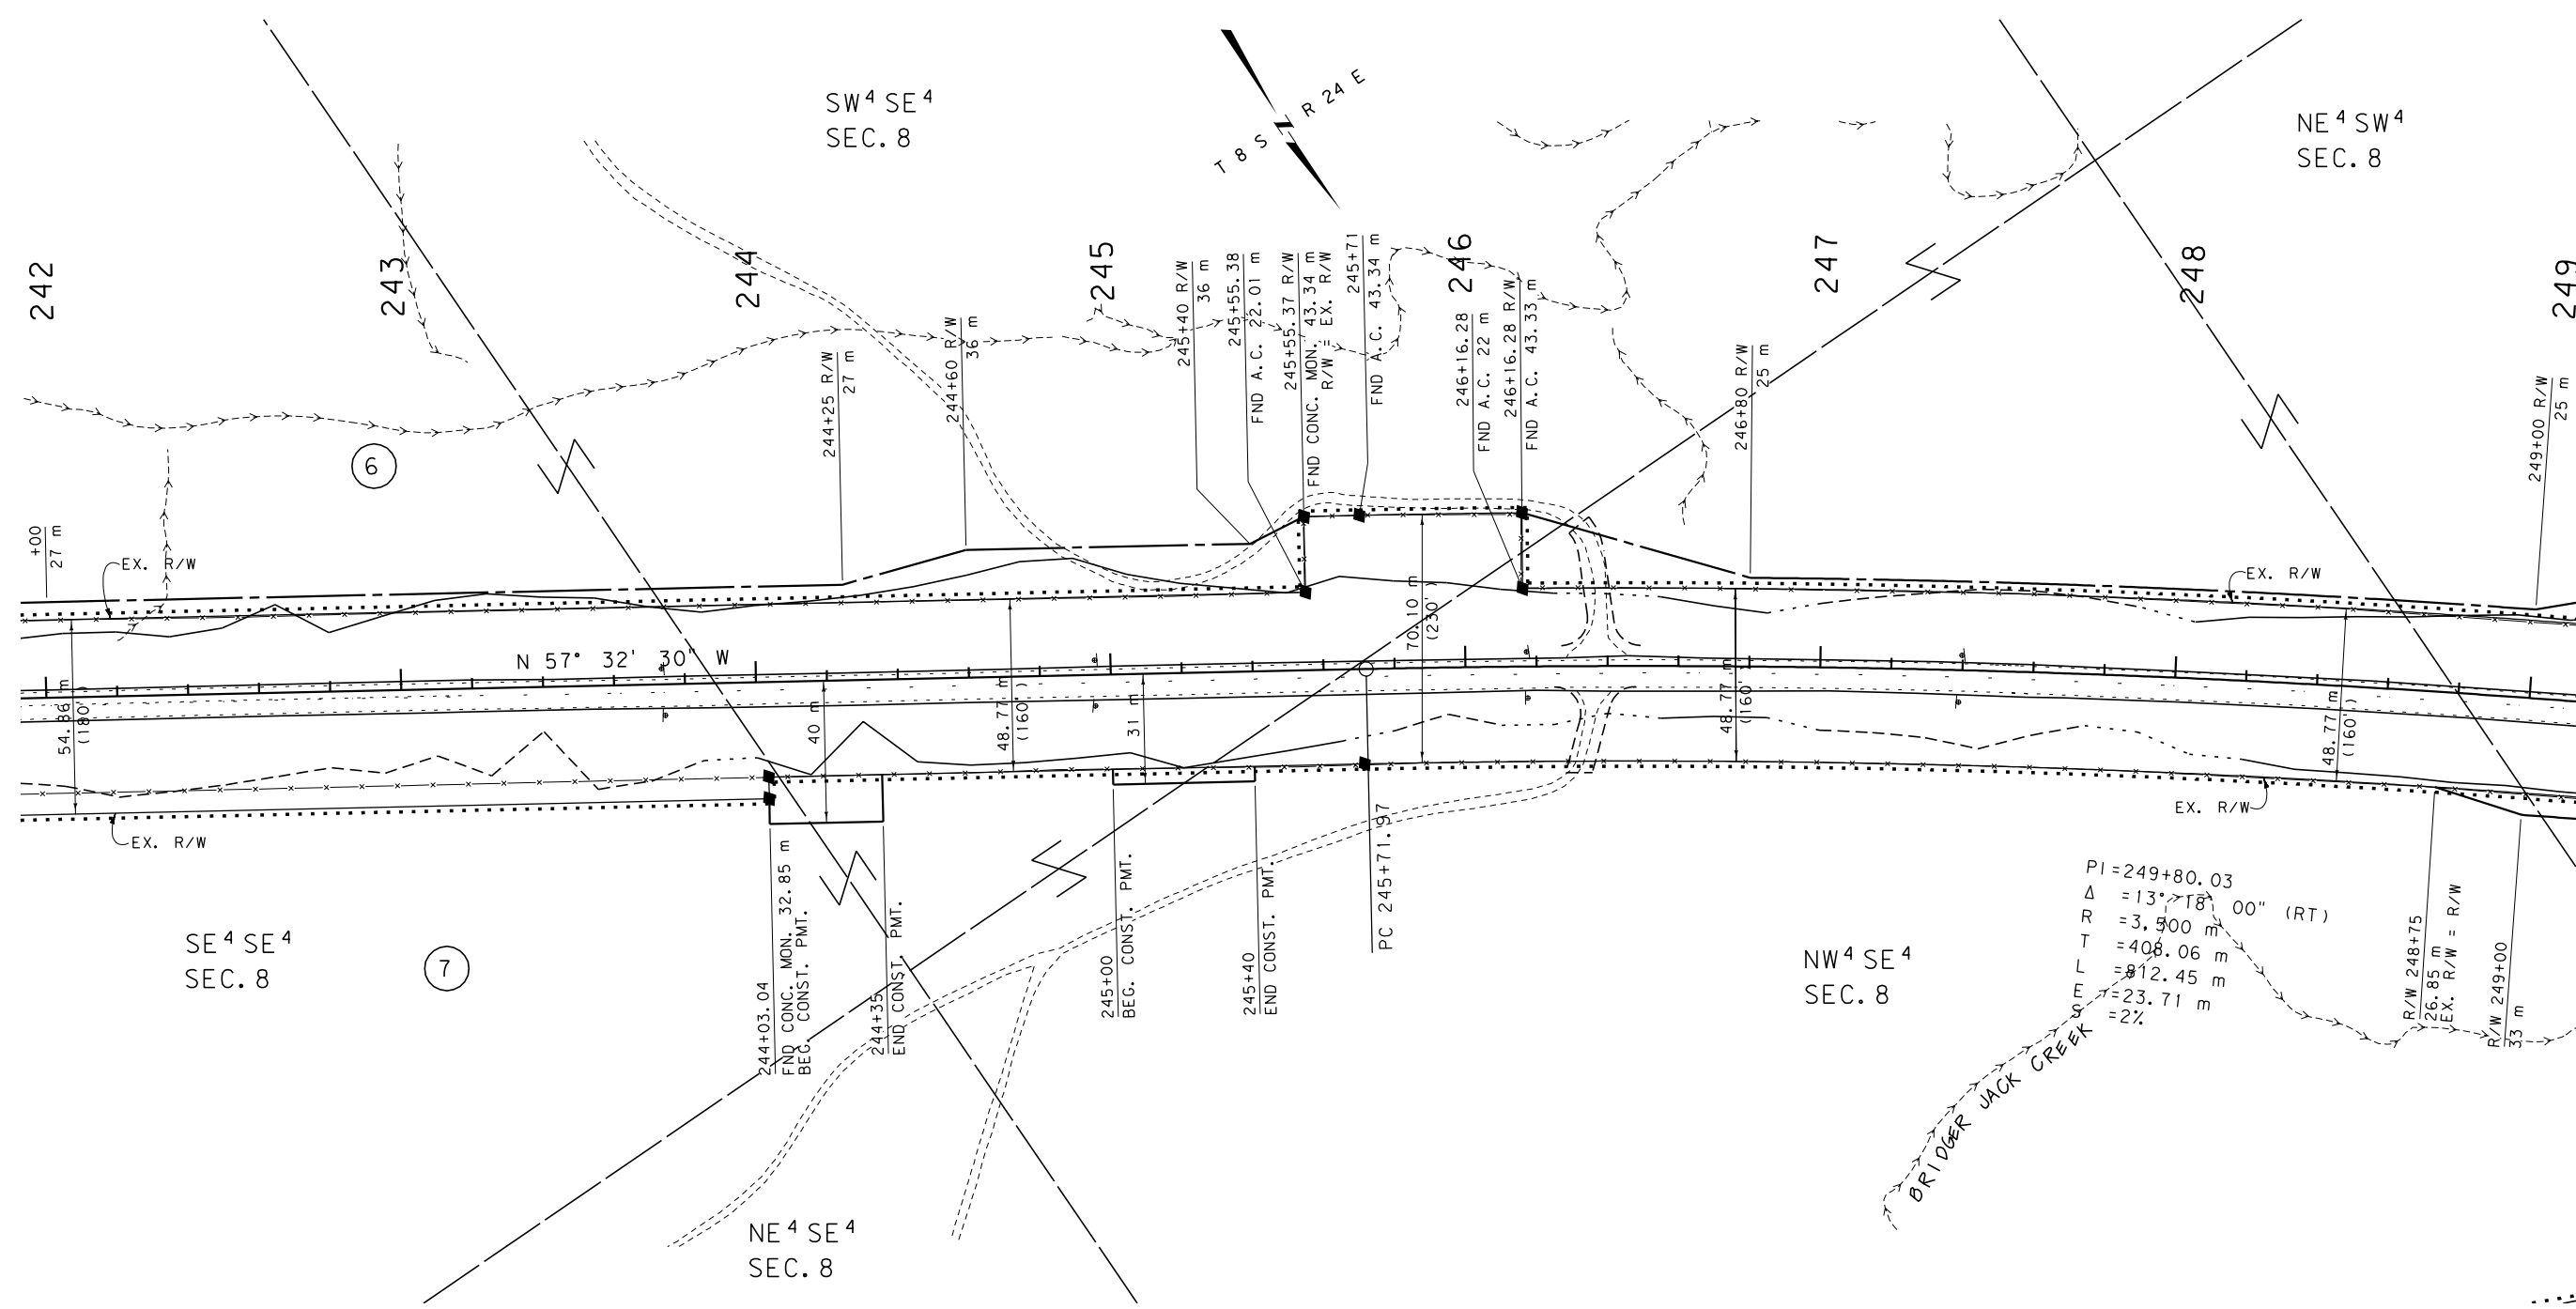

GRID STATE PLANE COORDINATES
THIS IS A STATE PLANE COORDINATE PROJECT.
ALL DIMENSIONS, DISTANCES AND AREAS ON THIS
PROJECT ARE GRID, EXCEPT FOR THE EXISTING
R/W WIDTH DIMENSION, WHICH IS RECORD. THE
COMBINATION SCALE FACTOR IS 0.99970915


FOR EXISTING R/W RETRACEMENT, SEE
C.O.S. NO. 2220 RE & C.O.S. NO. 2216 RE

- NOTES: 1. ALL MEASUREMENTS ARE METRIC EXCEPT AS NOTED
2. THE PROPOSED R/W LINE WHERE A SPIRAL CURVE TRANSITION IS USED IS A CHORD RATHER THAN A CONCENTRIC CURVE.
3. THE ENGLISH AREAS ARE FOR INFORMATIONAL PURPOSES ONLY.
4. ALL STATIONS AND OFFSETS FOR R/W BREAKS ARE IN REFERENCE TO THE R/W BASELINE.

BACKSLOPE LIMITS INCLUDE ROUNDING CONSTRUCTION LIMITS: CUT SECTION TOE OF FILL	TOP OF CUT DITCH BOTTOM
FHWA/DOT APPROVAL 4-4-2008	
MAP REVISED 11-1-10	
MONTANA DEPARTMENT OF TRANSPORTATION RIGHT OF WAY PLAN CARBON COUNTY SCALE 1:1000	
0 50M 100M	

SEE SHEET NO. 2-4 FOR OWNERSHIP NAMES, ADDRESSES, AREAS, ETC.

STATE	RIGHT OF WAY ID.	SHEET	TOTAL
		NO.	SHEETS
MONTANA	NH 4-1(49)13	11	35
PROJECT NUMBER 3179-049			
BRIDGER-SOUTH			

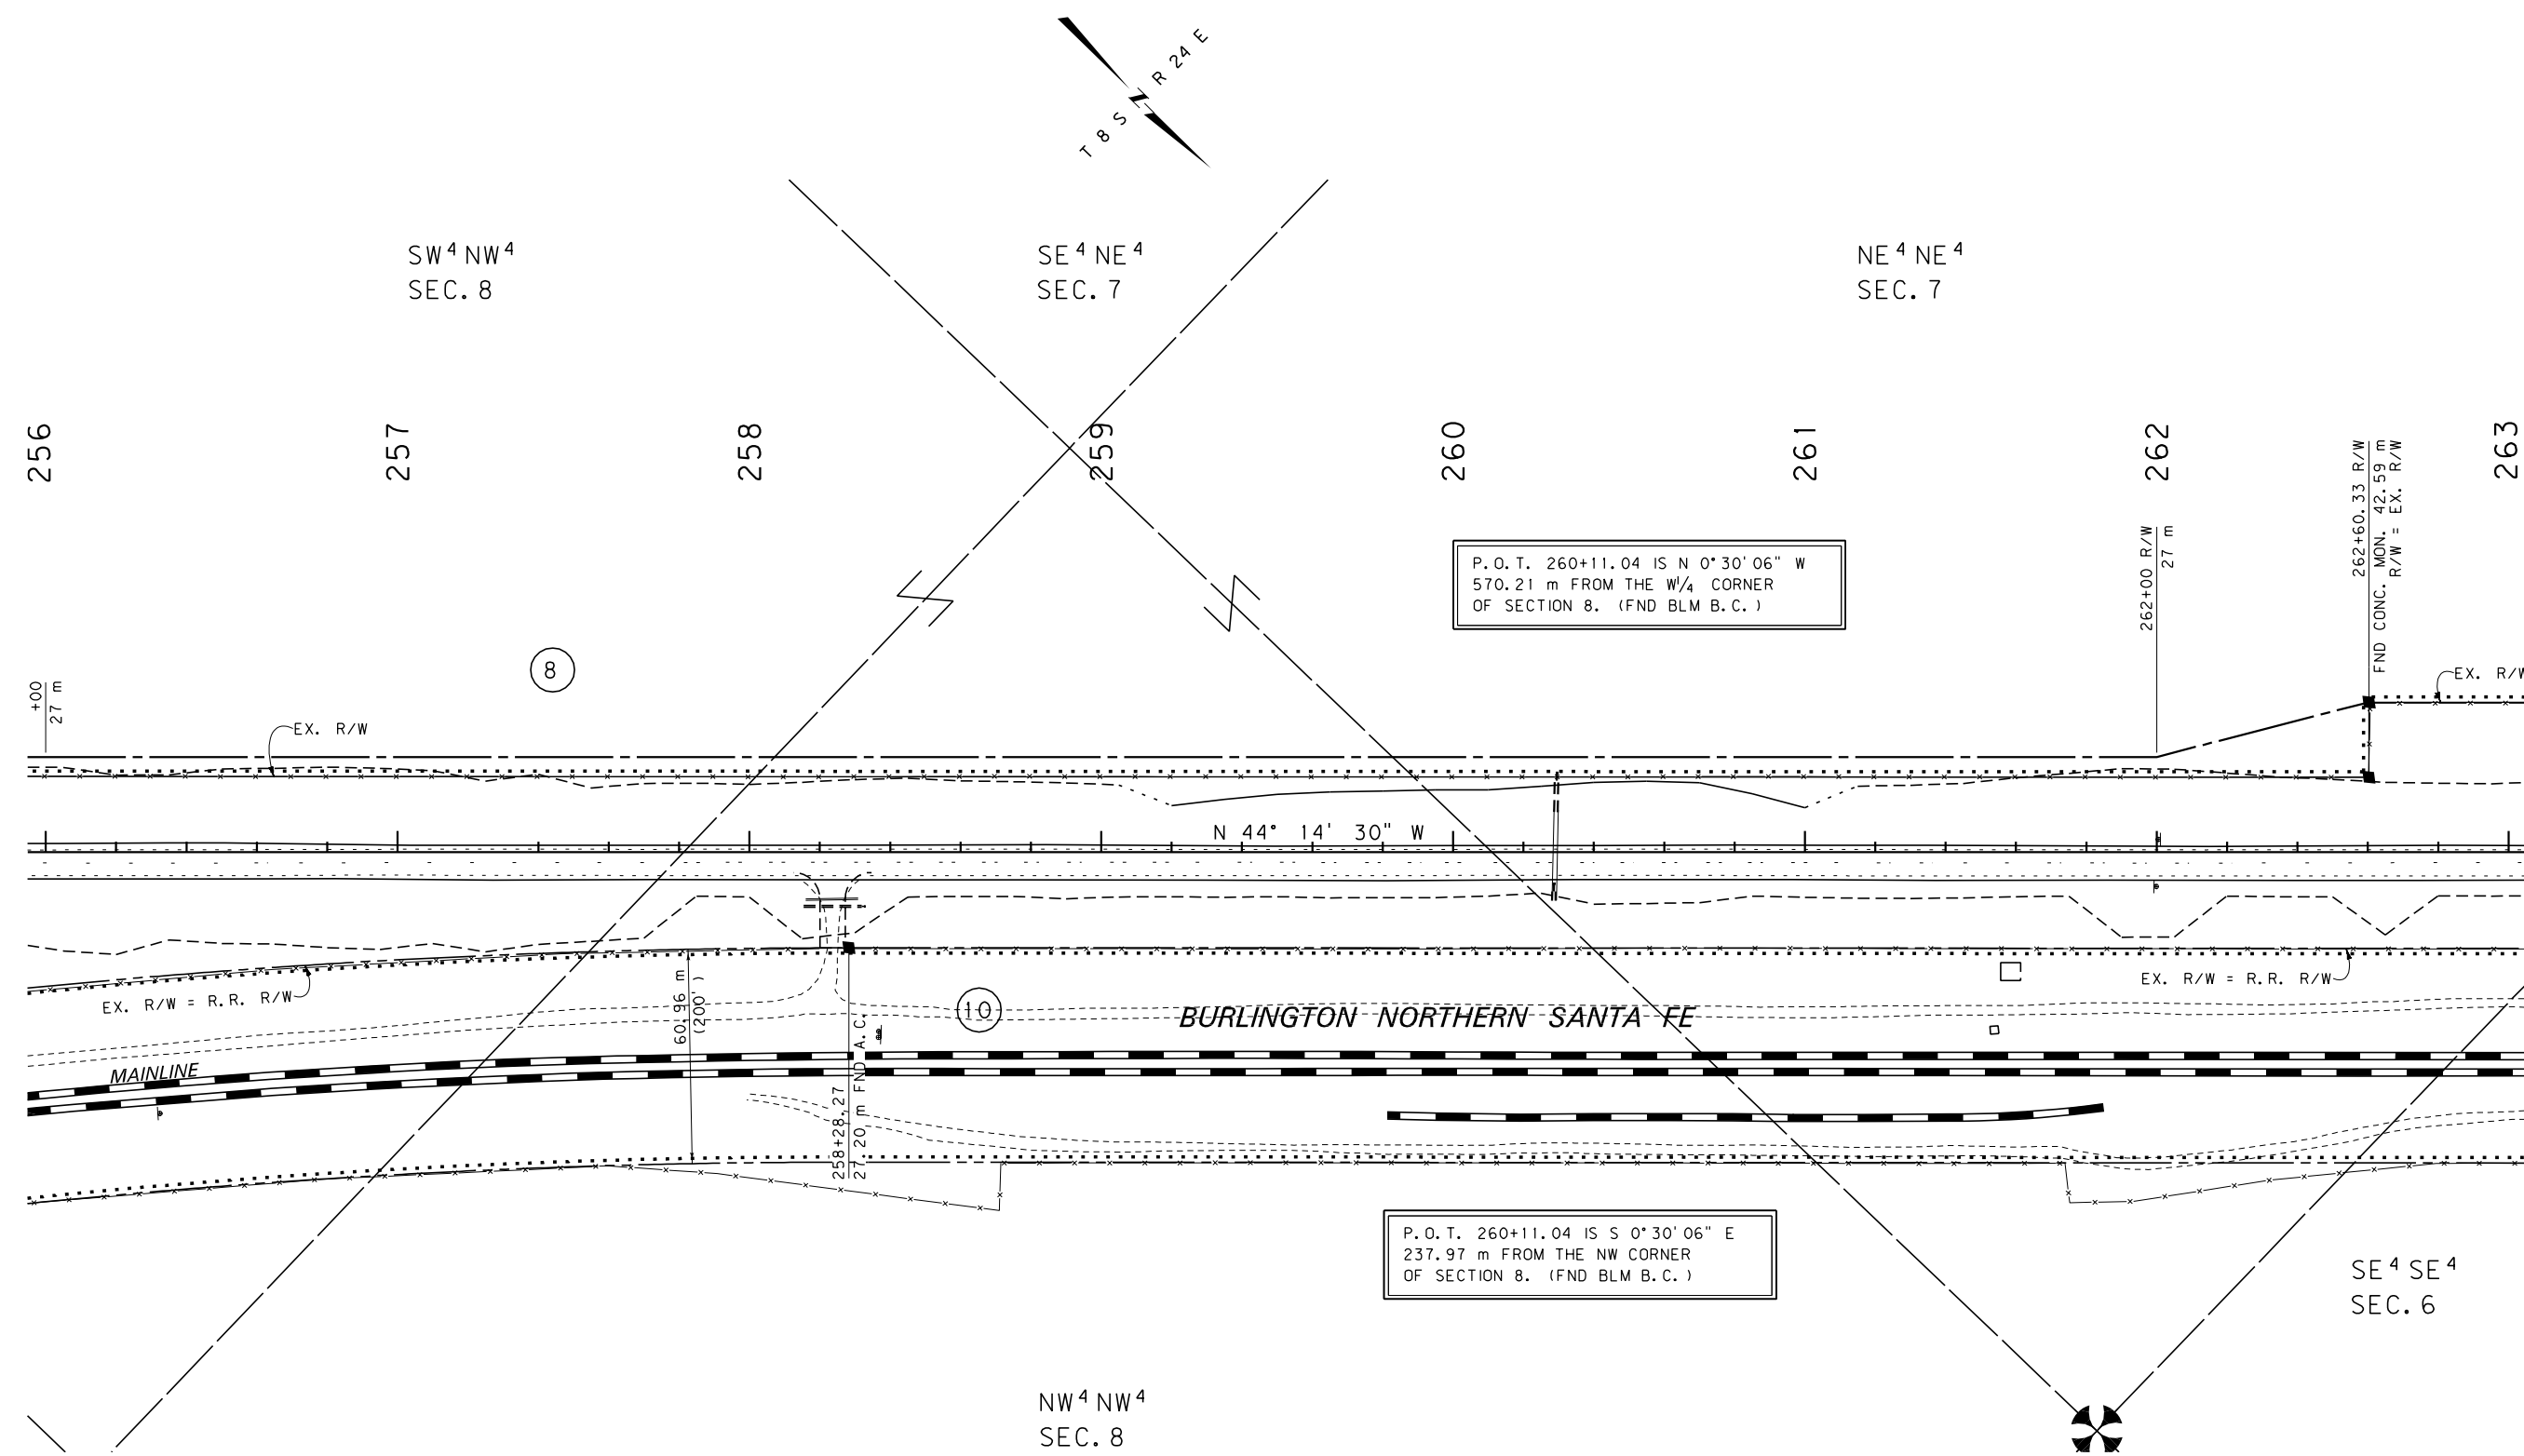


GRID STATE PLANE COORDINATES

THIS IS A STATE PLANE COORDINATE PROJECT.
ALL DIMENSIONS, DISTANCES AND AREAS ON THIS
PROJECT ARE GRID, EXCEPT FOR THE EXISTING
R/W WIDTH DIMENSION, WHICH IS RECORD. THE
COMBINATION SCALE FACTOR IS 0.99970915

FOR EXISTING R/W RETRACEMENT, SEE
C.O.S. NO. 2220 RE & C.O.S. NO. 2216 RE


- NOTES: 1. ALL MEASUREMENTS ARE METRIC EXCEPT AS NOTED
2. THE PROPOSED R/W LINE WHERE A SPIRAL CURVE
TRANSITION IS USED IS A CHORD RATHER THAN A
CONCENTRIC CURVE.
3. THE ENGLISH AREAS ARE FOR INFORMATIONAL
PURPOSES ONLY.
4. ALL STATIONS AND OFFSETS FOR R/W BREAKS ARE
IN REFERENCE TO THE R/W BASELINE.

BACKSLOPE LIMITS INCLUDE ROUNDING	
CONSTRUCTION LIMITS: CUT SECTION 	
TOE OF FILL 	
FHWA/DOT APPROVAL 4-4-2008	
MAP REVISED 11-1-10	

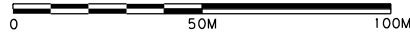MONTANA DEPARTMENT OF TRANSPORTATION	
RIGHT OF WAY PLAN CARBON COUNTY	
SCALE 1:1000	
	

SEE SHEET NO. 2-4 FOR OWNERSHIP NAMES, ADDRESSES, AREAS, ETC.

STATE	RIGHT OF WAY ID.	SHEET NO.	TOTAL SHEETS
MONTANA	NH 4-1(49)13	12	35
PROJECT NUMBER 3179-049			
BRIDGER-SOUTH			

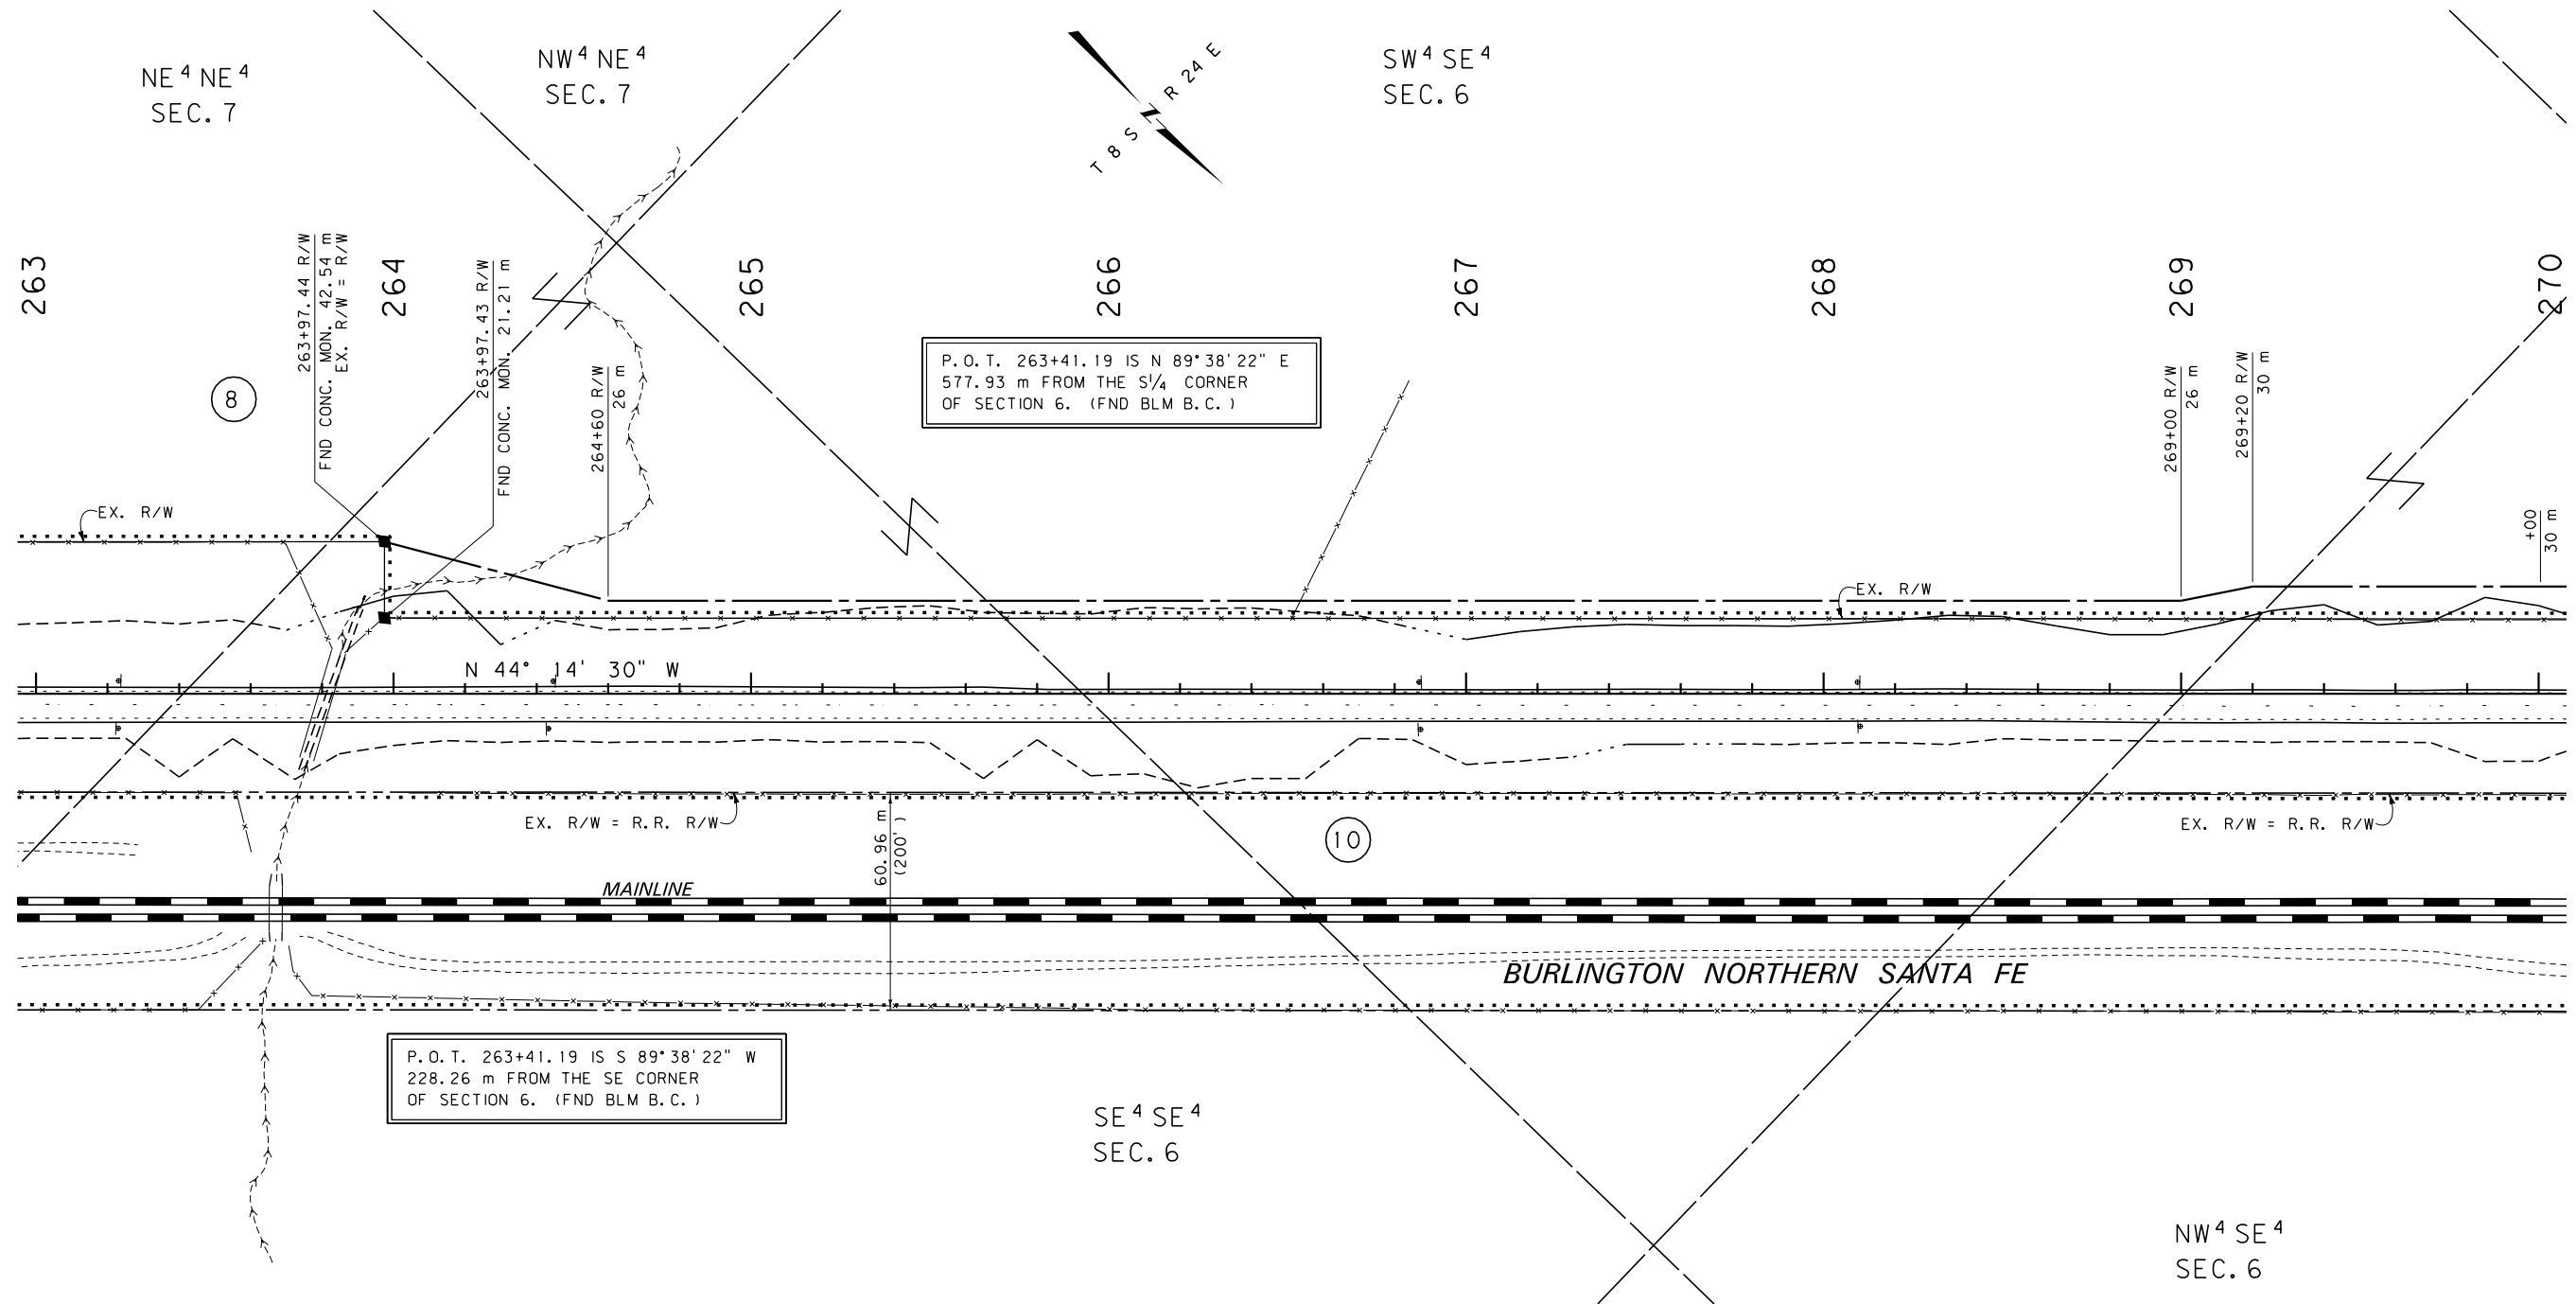

GRID STATE PLANE COORDINATES

THIS IS A STATE PLANE COORDINATE PROJECT.
ALL DIMENSIONS, DISTANCES AND AREAS ON THIS
PROJECT ARE GRID, EXCEPT FOR THE EXISTING
R/W WIDTH DIMENSION, WHICH IS RECORD. THE
COMBINATION SCALE FACTOR IS 0.99970915

FOR EXISTING R/W RETRACEMENT, SEE
C.O.S. NO. 2220 RE & C.O.S. NO. 2216 RE


- NOTES:
1. ALL MEASUREMENTS ARE METRIC EXCEPT AS NOTED
 2. THE PROPOSED R/W LINE WHERE A SPIRAL CURVE TRANSITION IS USED IS A CHORD RATHER THAN A CONCENTRIC CURVE.
 3. THE ENGLISH AREAS ARE FOR INFORMATIONAL PURPOSES ONLY.
 4. ALL STATIONS AND OFFSETS FOR R/W BREAKS ARE IN REFERENCE TO THE R/W BASELINE.

BACKSLOPE LIMITS INCLUDE ROUNDING	CONSTRUCTION LIMITS:
	CUT SECTION TOE OF FILL
FHWA/DOT APPROVAL	4-4-2008
MAP REVISED	10-02-08 11-1-10

MONTANA DEPARTMENT OF TRANSPORTATION
RIGHT OF WAY PLAN CARBON COUNTY
SCALE 1:1000
0 50M 100M

SEE SHEET NO. 2-4 FOR OWNERSHIP NAMES, ADDRESSES, AREAS, ETC.

STATE	RIGHT OF WAY ID.	SHEET	TOTAL
		NO.	SHEETS
MONTANA	NH 4-1(49)13	14	35
PROJECT NUMBER 3179-049			
BRIDGER-SOUTH			

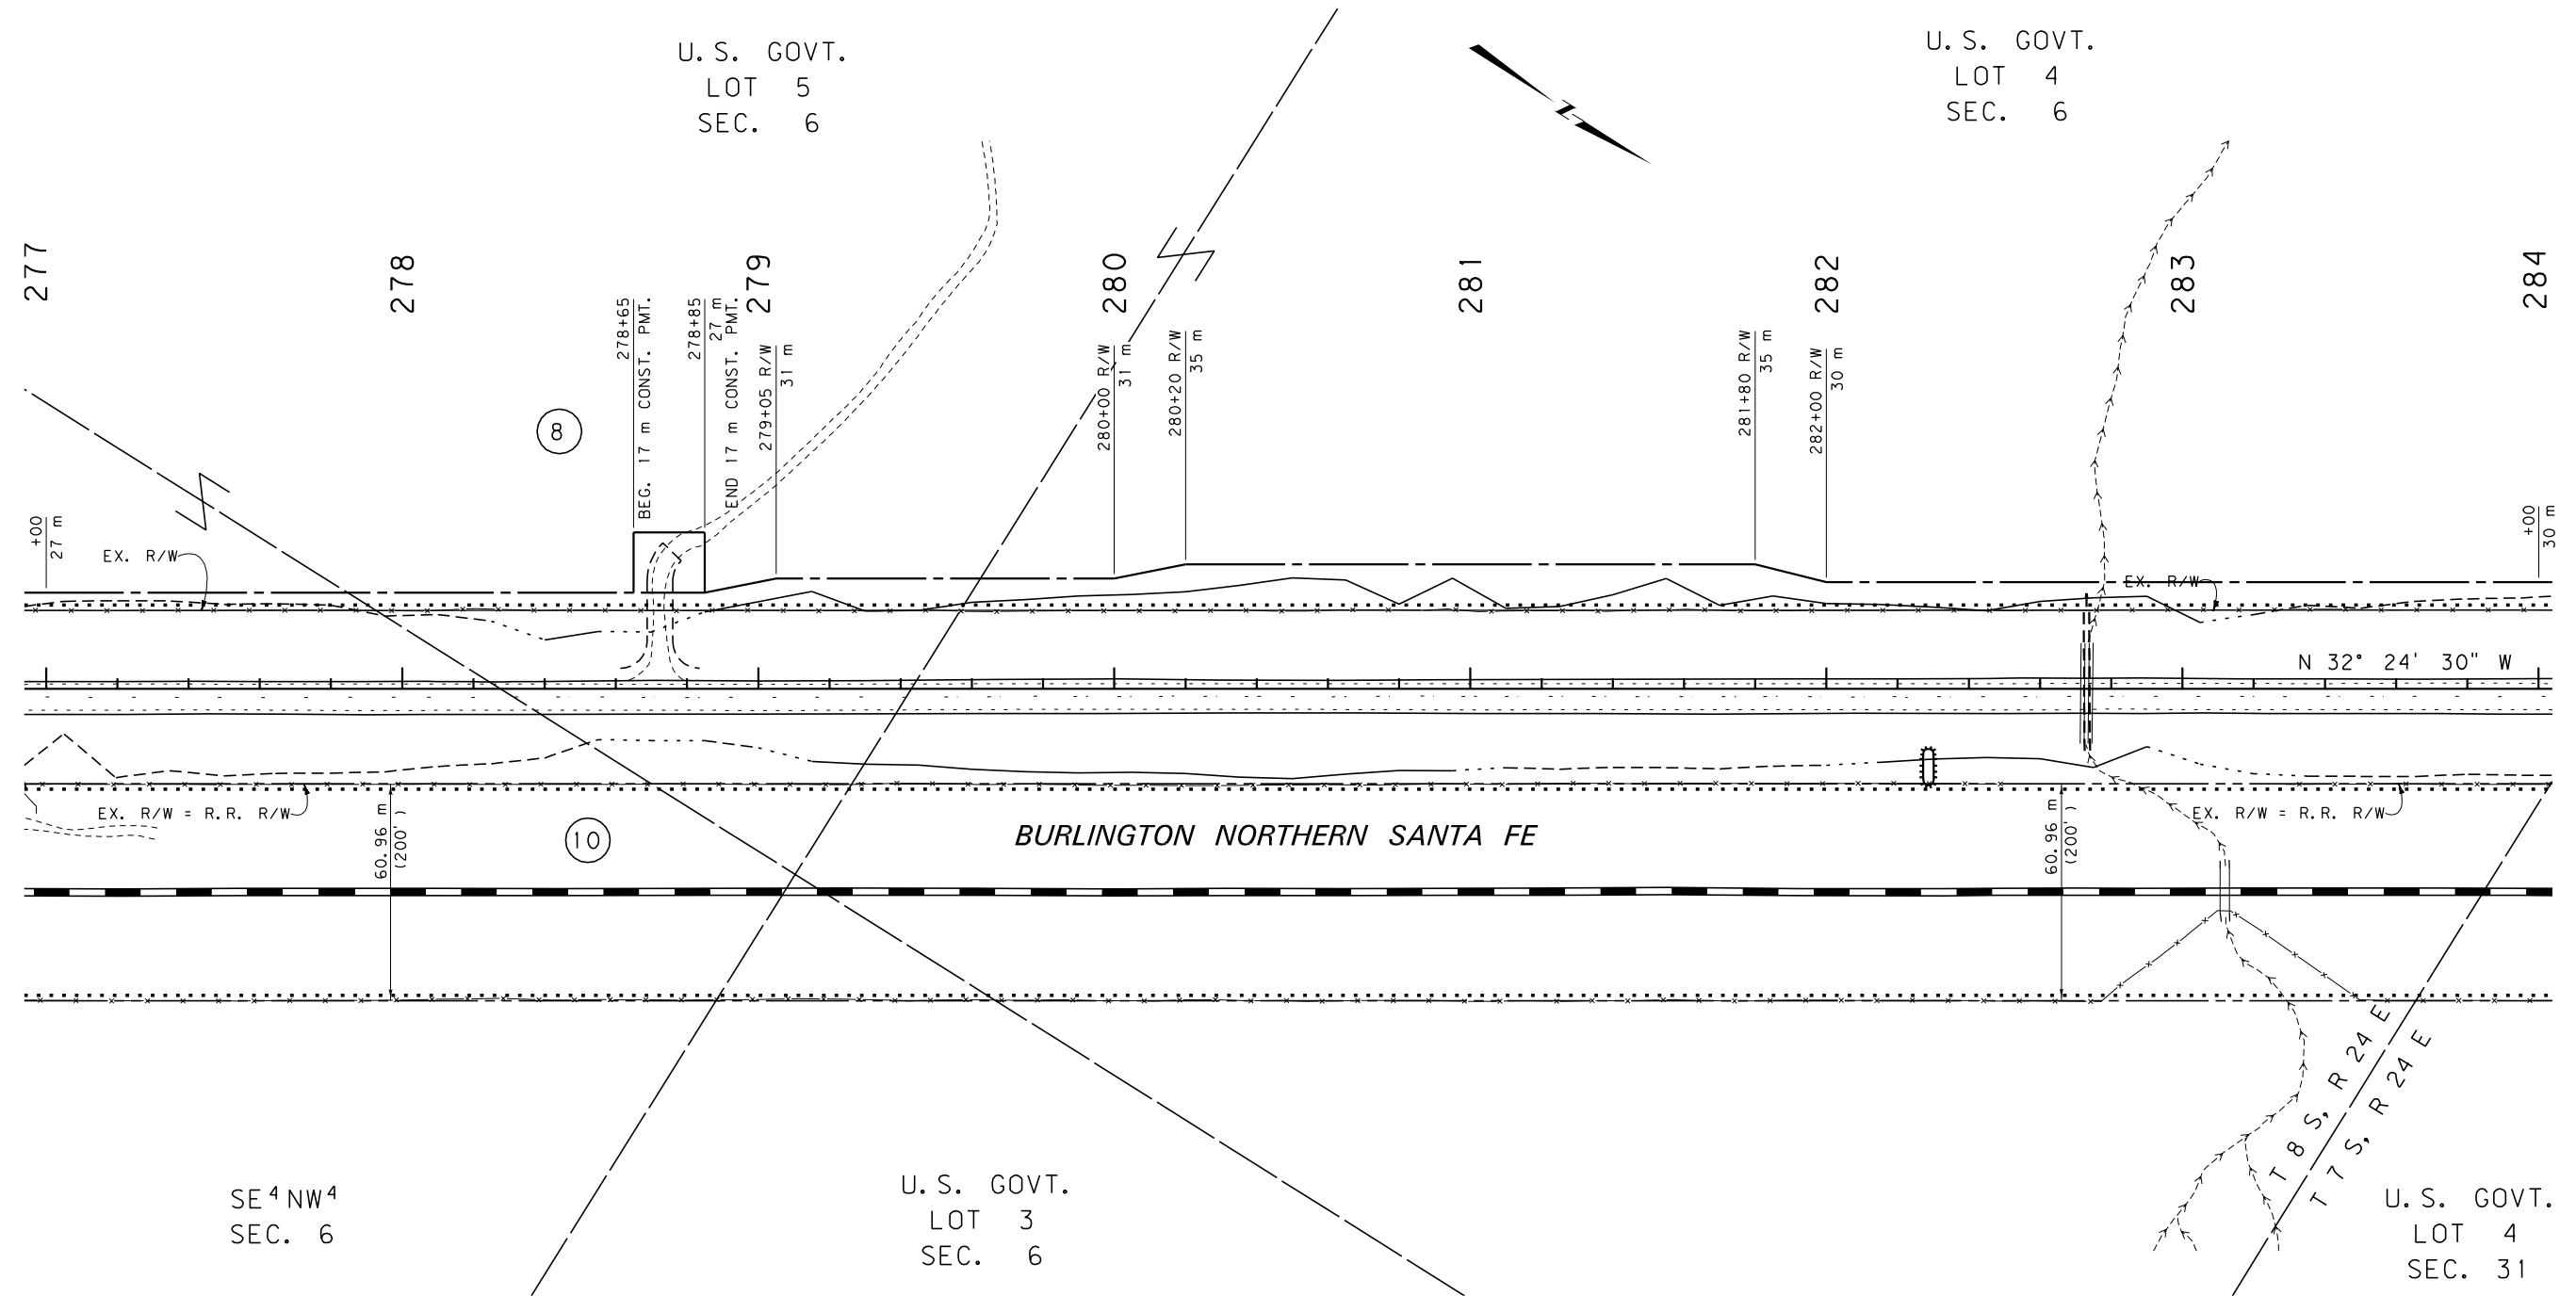

GRID STATE PLANE COORDINATES

THIS IS A STATE PLANE COORDINATE PROJECT. ALL DIMENSIONS, DISTANCES AND AREAS ON THIS PROJECT ARE GRID, EXCEPT FOR THE EXISTING R/W WIDTH DIMENSION, WHICH IS RECORD. THE COMBINATION SCALE FACTOR IS 0.99970915

FOR EXISTING R/W RETRACEMENT, SEE
C.O.S. NO. 2220 RE & C.O.S. NO. 2216 RE

- NOTES: 1. ALL MEASUREMENTS ARE METRIC EXCEPT AS NOTED
2. THE PROPOSED R/W LINE WHERE A SPIRAL CURVE TRANSITION IS USED IS A CHORD RATHER THAN A CONCENTRIC CURVE.
3. THE ENGLISH AREAS ARE FOR INFORMATIONAL PURPOSES ONLY.
4. ALL STATIONS AND OFFSETS FOR R/W BREAKS ARE IN REFERENCE TO THE R/W BASELINE.


BACKSLOPE LIMITS INCLUDE ROUNDING	
CONSTRUCTION LIMITS: CUT SECTION TOP OF CUT TOE OF FILL DITCH BOTTOM	
FHWA/DOT APPROVAL 4-4-2008	
MAP REVISED 11-1-10	

MONTANA DEPARTMENT OF TRANSPORTATION	
RIGHT OF WAY PLAN CARBON COUNTY SCALE 1:1000	
0 50M 100M	

SEE SHEET NO. 2-4 FOR OWNERSHIP NAMES, ADDRESSES, AREAS, ETC.

STATE	RIGHT OF WAY ID.	SHEET NO.	TOTAL SHEETS
MONTANA	NH 4-1(49)13	15	35
PROJECT NUMBER 3179-049			
BRIDGER-SOUTH			

TOTAL	16.187 ha	(40.00 AC)
GROSS	2.636 ha	(6.51 AC)
EXISTING EASEMENT	2.421 ha	(5.98 AC)
NET	0.215 ha	(0.53 AC)
REMAINDER LT.	11.252 ha	(27.80 AC)
REMAINDER RT.	2.299 ha	(5.68 AC)
EASEMENTS	ha	(AC)
CONST. PERMITS	ha	(AC)

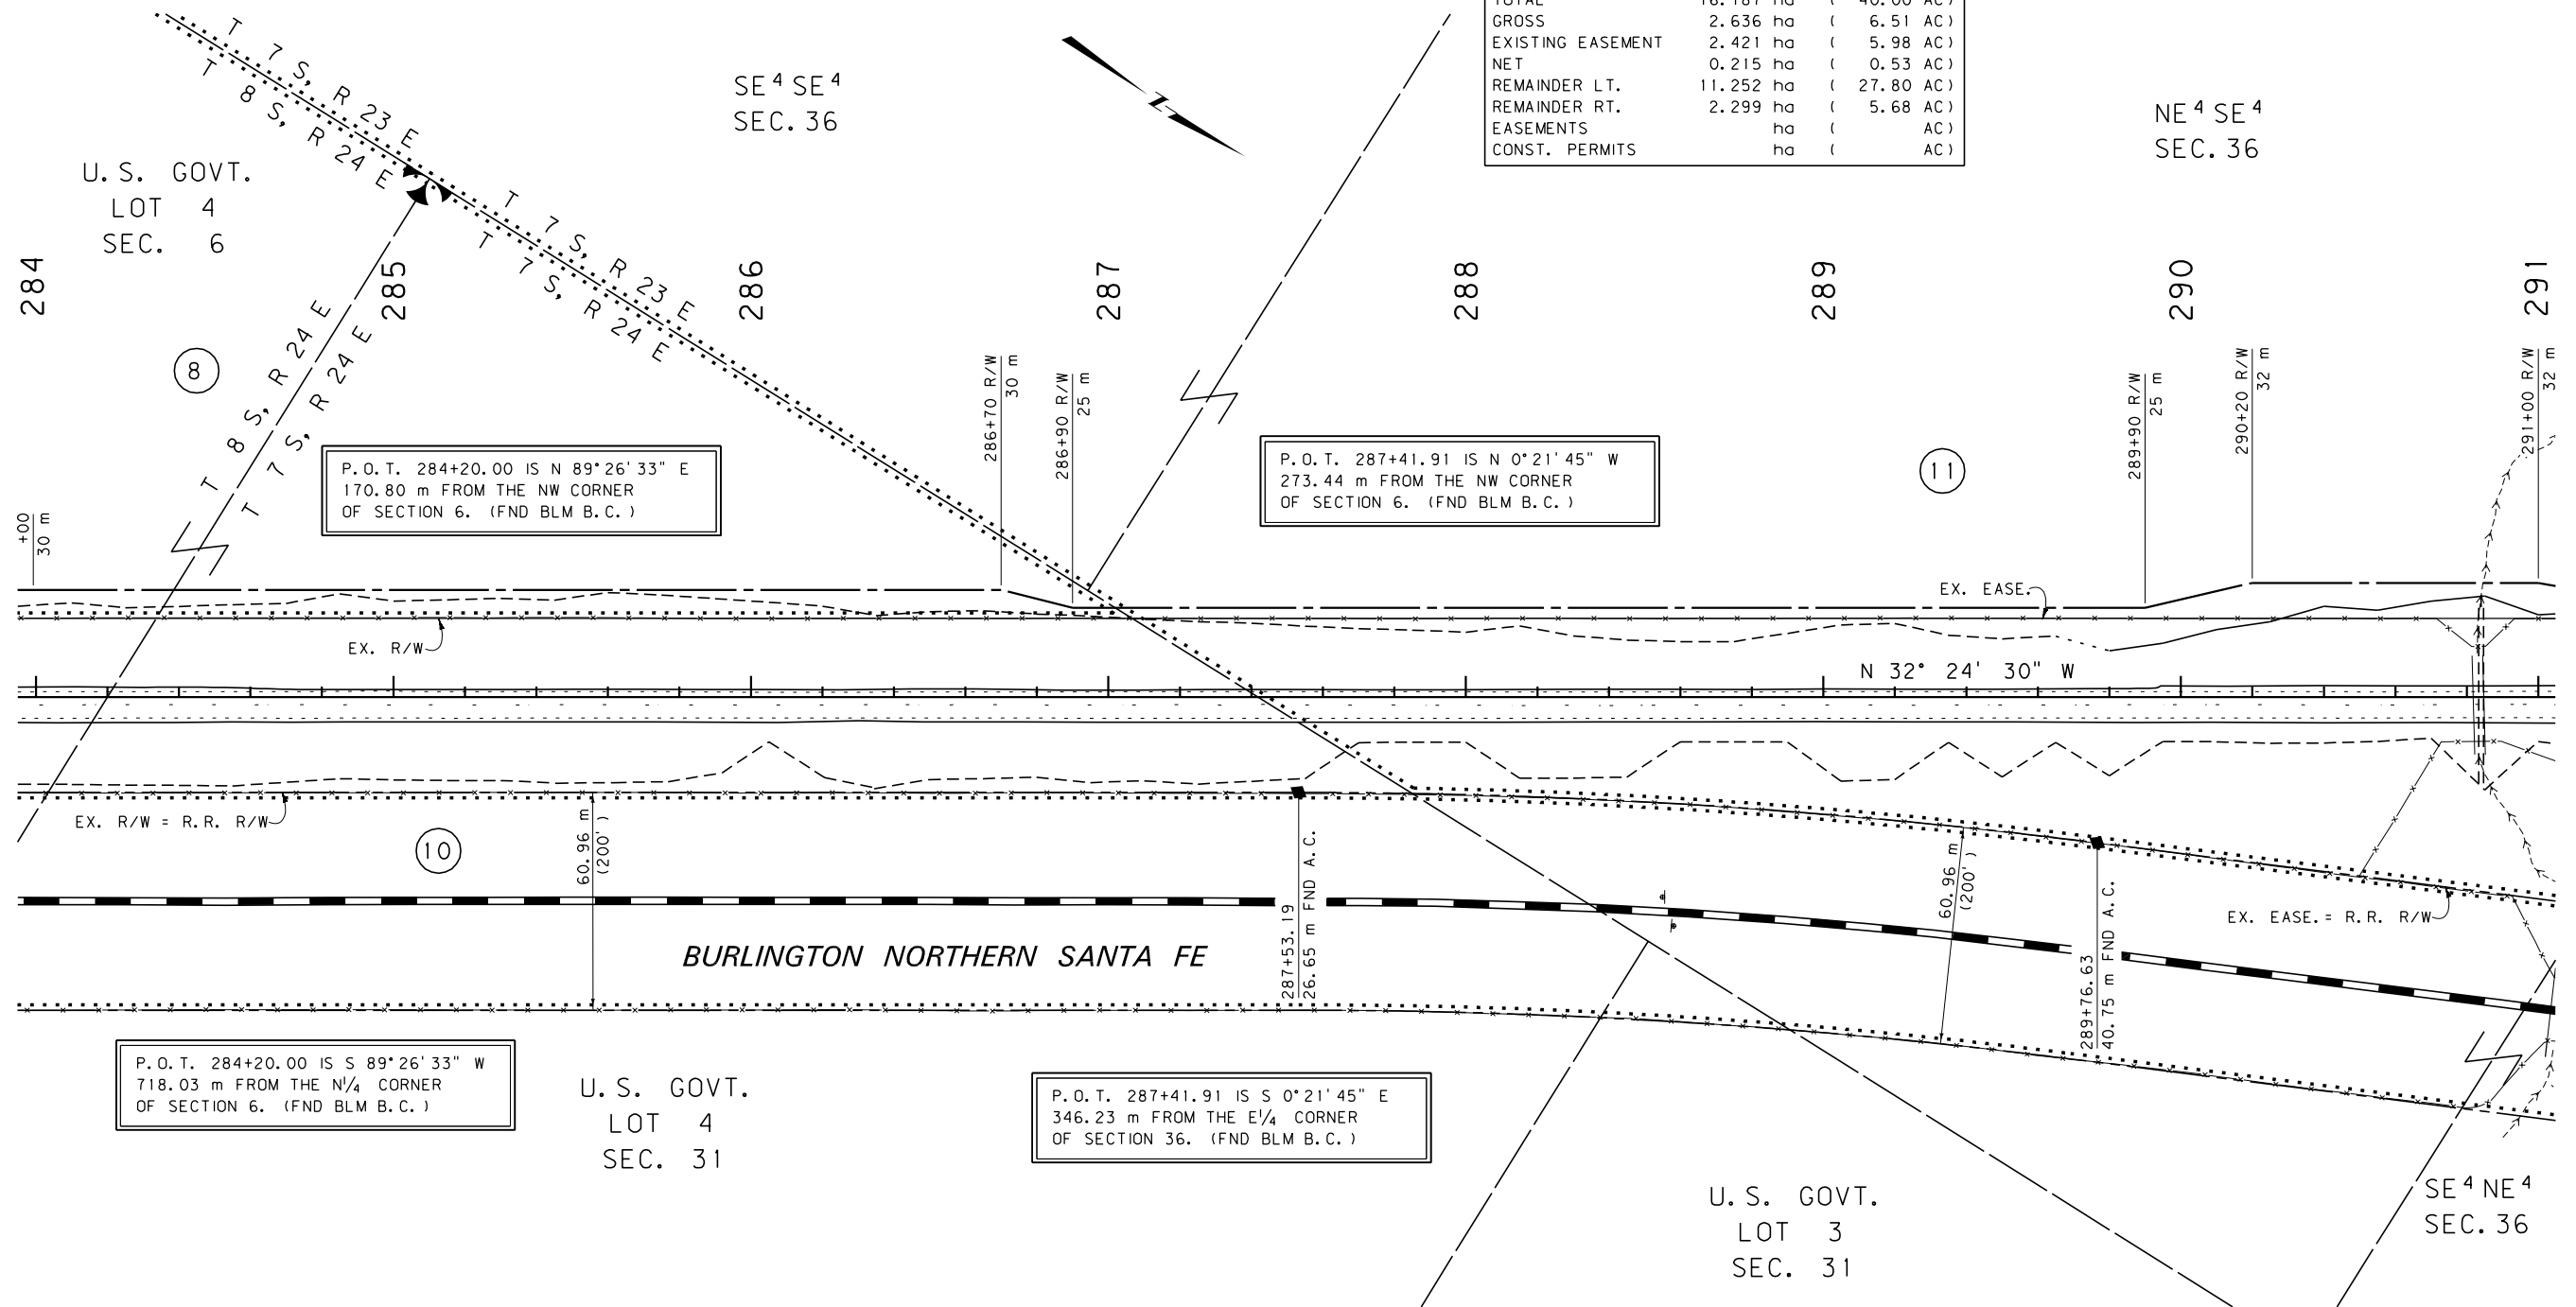

GRID STATE PLANE COORDINATES

THIS IS A STATE PLANE COORDINATE PROJECT. ALL DIMENSIONS, DISTANCES AND AREAS ON THIS PROJECT ARE GRID, EXCEPT FOR THE EXISTING R/W WIDTH DIMENSION, WHICH IS RECORD. THE COMBINATION SCALE FACTOR IS 0.99970915

FOR EXISTING R/W RETRACEMENT, SEE
C.O.S. NO. 2220 RE & C.O.S. NO. 2216 RE

- NOTES:
1. ALL MEASUREMENTS ARE METRIC EXCEPT AS NOTED
 2. THE PROPOSED R/W LINE WHERE A SPIRAL CURVE TRANSITION IS USED IS A CHORD RATHER THAN A CONCENTRIC CURVE.
 3. THE ENGLISH AREAS ARE FOR INFORMATIONAL PURPOSES ONLY.
 4. ALL STATIONS AND OFFSETS FOR R/W BREAKS ARE IN REFERENCE TO THE R/W BASELINE.

BACKSLOPE LIMITS INCLUDE ROUNDING	TOP OF CUT
CONSTRUCTION LIMITS:	CUT SECTION
	TOE OF FILL
FHWA/DOT APPROVAL	4-4-2008
MAP REVISED	4-27-09 10-23-09

MONTANA DEPARTMENT OF TRANSPORTATION
RIGHT OF WAY PLAN CARBON COUNTY
SCALE 1:1000
0 50M 100M

SEE SHEET NO. 2-4 FOR OWNERSHIP NAMES, ADDRESSES, AREAS, ETC.

TOTAL	16.187 ha	(40.00 AC)
GROSS	0.854 ha	(2.11 AC)
EXISTING EASEMENT	0.596 ha	(1.47 AC)
NET	0.258 ha	(0.64 AC)
REMAINDER LT.	15.229 ha	(37.63 AC)
REMAINDER RT.	0.104 ha	(0.26 AC)
EASEMENTS	ha	(AC)
CONST. PERMITS	0.095 ha	(0.23 AC)

TOTAL	16.187 ha	(40.00 AC)
GROSS	1.865 ha	(4.60 AC)
EXISTING EASEMENT	1.721 ha	(4.25 AC)
NET	0.144 ha	(0.35 AC)
REMAINDER LT.	1.860 ha	(4.60 AC)
REMAINDER RT.	12.462 ha	(30.79 AC)
EASEMENTS	ha	(AC)
CONST. PERMITS	ha	(AC)

- NOTES:
1. ALL MEASUREMENTS ARE METRIC EXCEPT AS NOTED
 2. THE PROPOSED R/W LINE WHERE A SPIRAL CURVE TRANSITION IS USED IS A CHORD RATHER THAN A CONCENTRIC CURVE.
 3. THE ENGLISH AREAS ARE FOR INFORMATIONAL PURPOSES ONLY.
 4. ALL STATIONS AND OFFSETS FOR R/W BREAKS ARE IN REFERENCE TO THE R/W BASELINE.

BACKSLOPE LIMITS INCLUDE ROUNDING	TOP OF CUT
CONSTRUCTION LIMITS:	CUT SECTION
	TOE OF FILL
FHWA/DOT APPROVAL	4-4-2008
MAP REVISED	11-10-08 4-27-09 10-23-09

MONTANA DEPARTMENT OF TRANSPORTATION
RIGHT OF WAY PLAN
CARBON COUNTY
SCALE 1:1000
0 50M 100M


RDROW

G:\dgm\3179\proj\004.dgn
11/8/2010
6:49:36 AM
CPS - U1909
2
1

GRID STATE PLANE COORDINATES


THIS IS A STATE PLANE COORDINATE PROJECT.
ALL DIMENSIONS, DISTANCES AND AREAS ON THIS
PROJECT ARE GRID, EXCEPT FOR THE EXISTING
R/W WIDTH DIMENSION, WHICH IS RECORD. THE
COMBINATION SCALE FACTOR IS 0.99970915

FOR EXISTING R/W RETRACEMENT, SEE
C.O.S. NO. 2220 RE & C.O.S. NO. 2216 RE

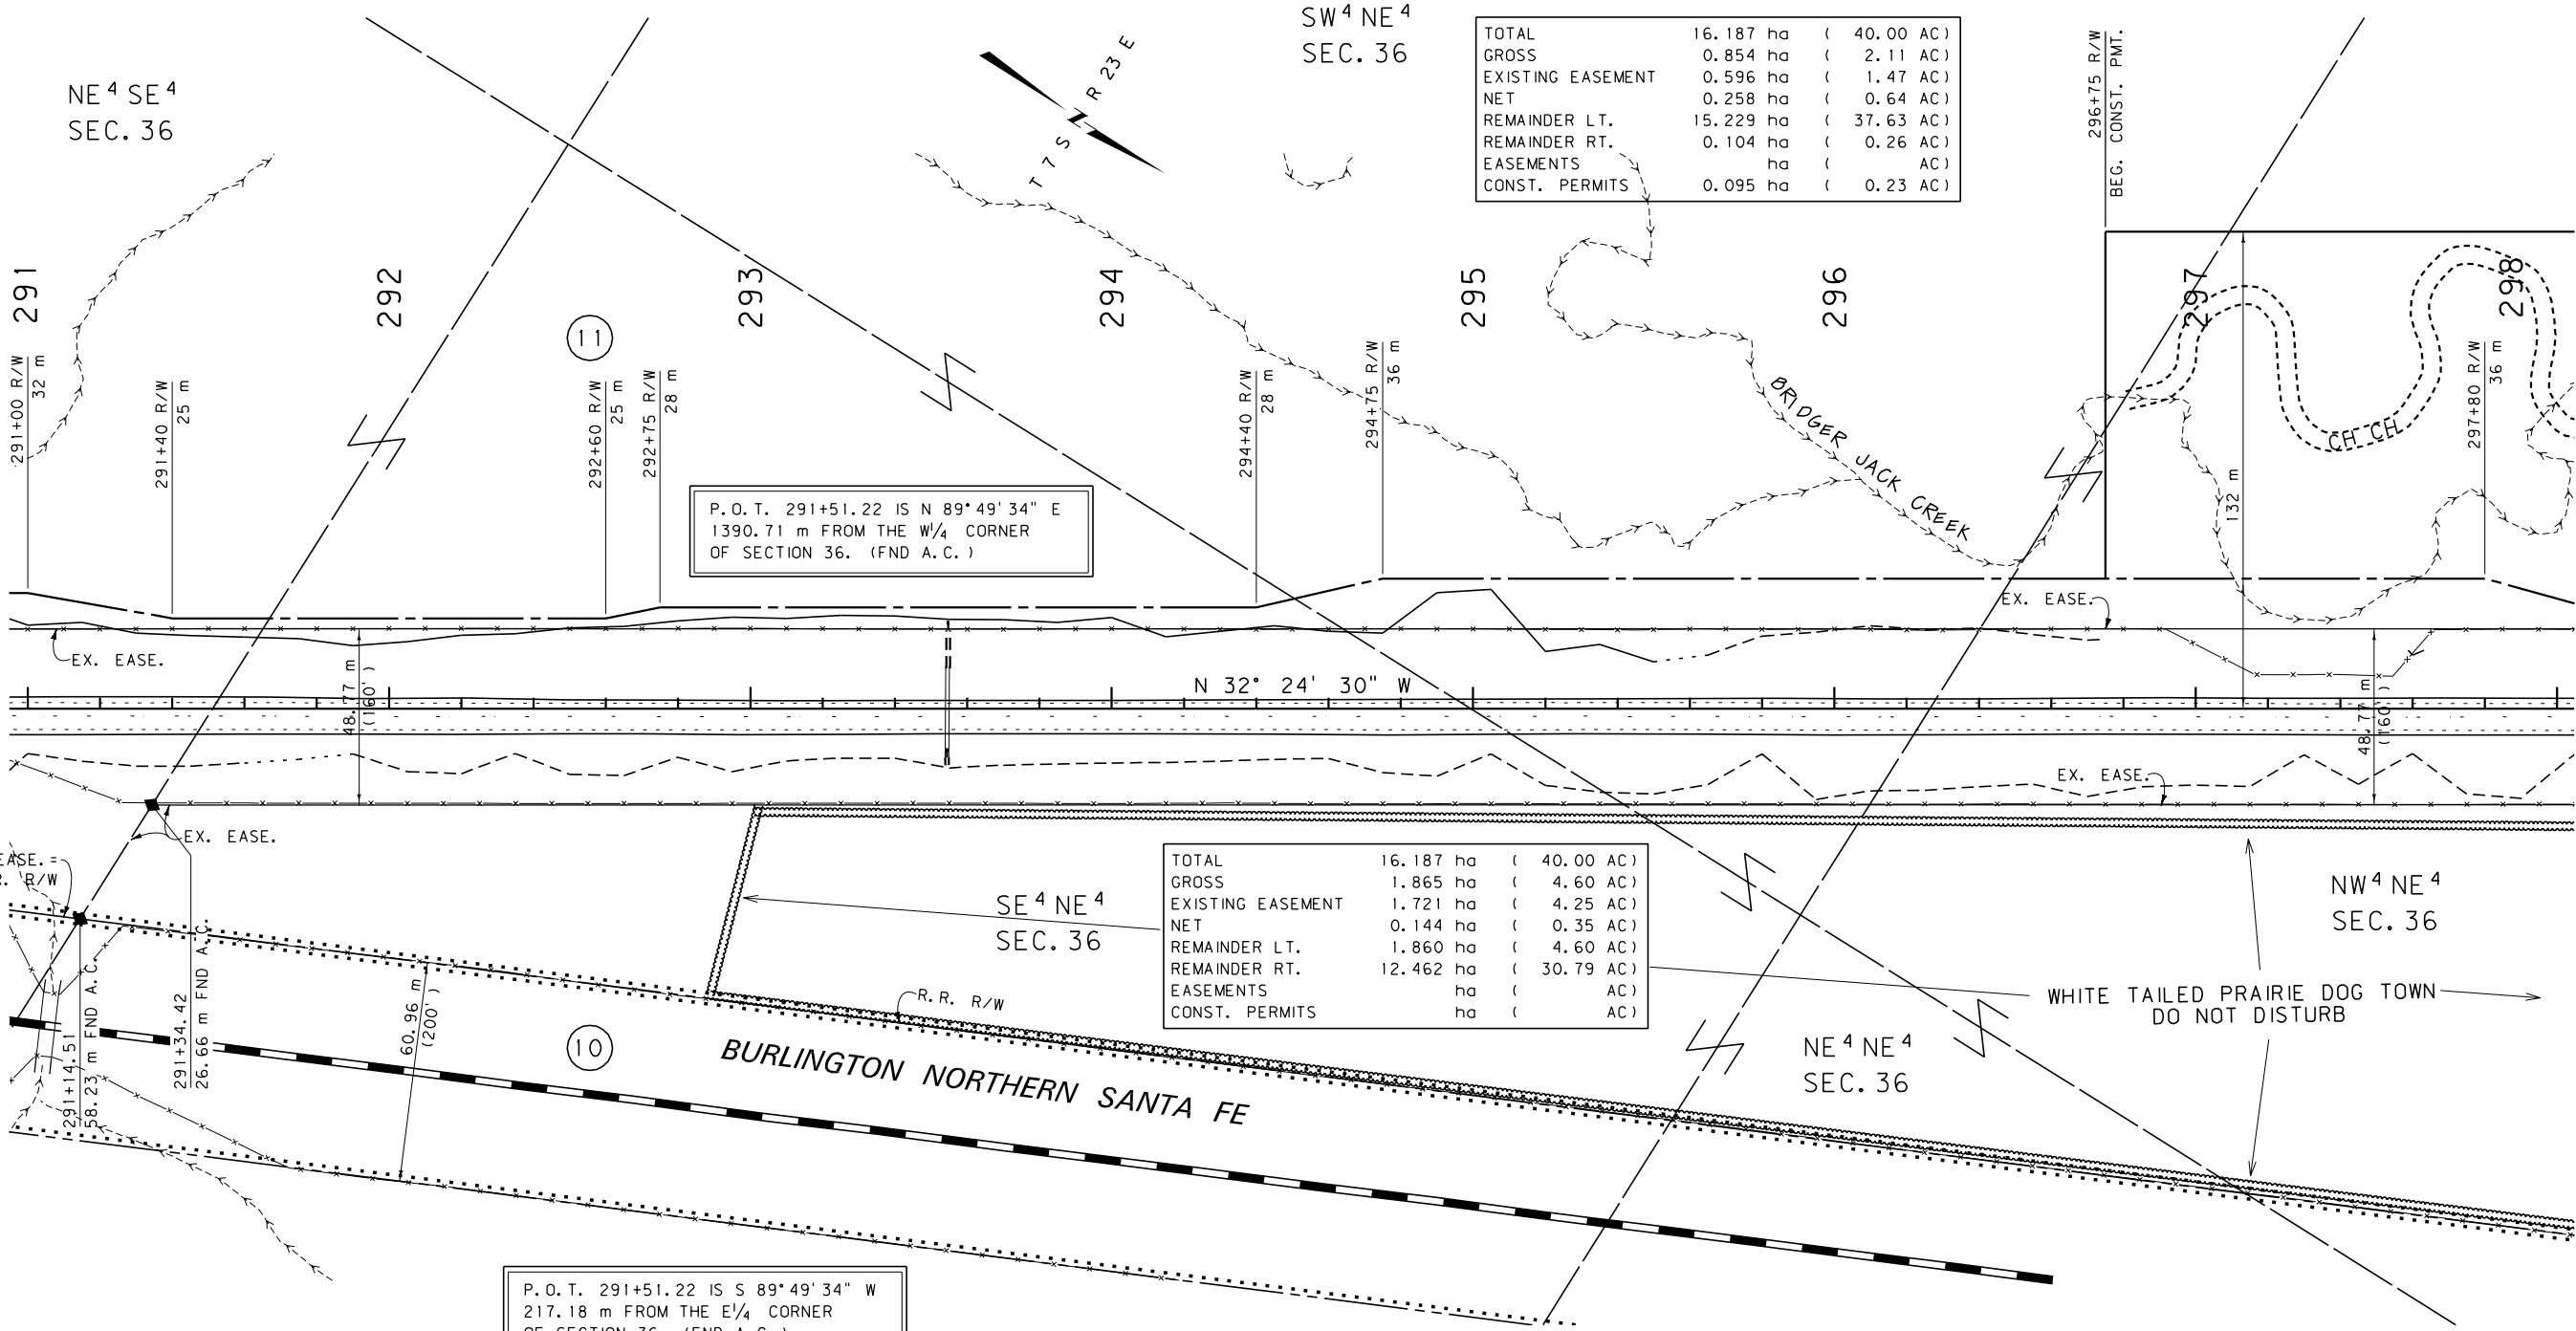

SEE SHEET NO. 2-4 FOR OWNERSHIP NAMES, ADDRESSES, AREAS, ETC.

STATE	RIGHT OF WAY ID.	SHEET	TOTAL
		NO.	SHEETS
MONTANA	NH 4-1(49)13	17	35
PROJECT NUMBER 3179-049			
BRIDGER-SOUTH			

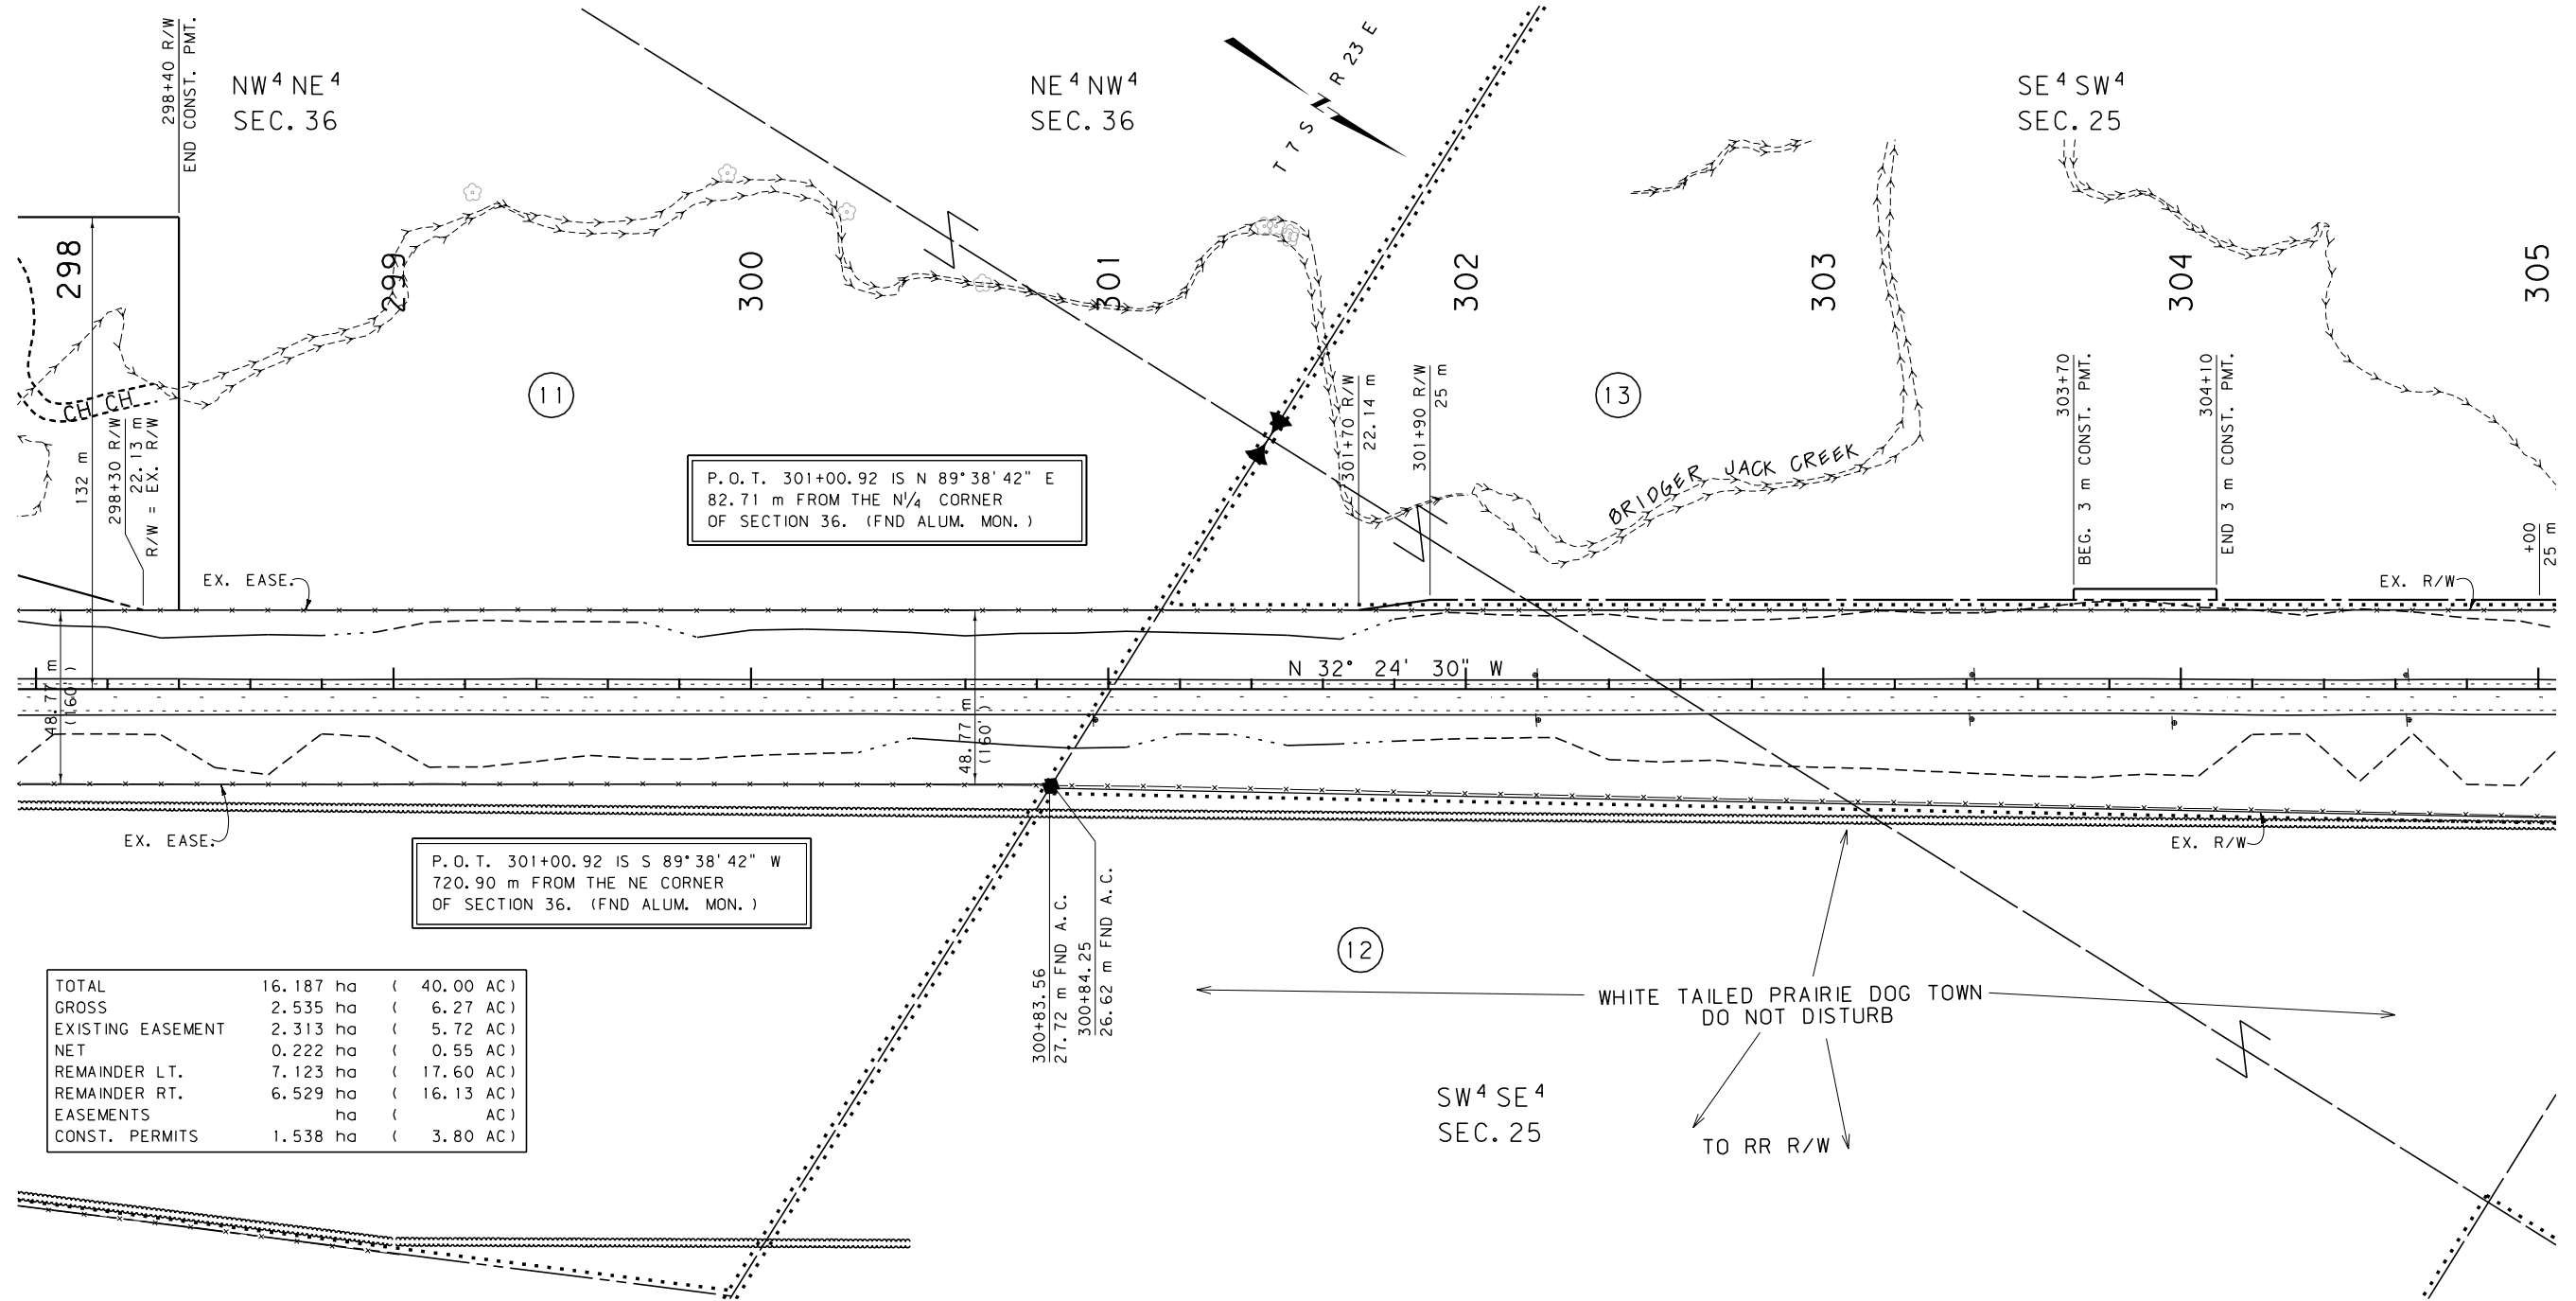

TOTAL	16.187 ha	(40.00 AC)
GROSS	2.535 ha	(6.27 AC)
EXISTING EASEMENT	2.313 ha	(5.72 AC)
NET	0.222 ha	(0.55 AC)
REMAINDER LT.	7.123 ha	(17.60 AC)
REMAINDER RT.	6.529 ha	(16.13 AC)
EASEMENTS	ha	(AC)
CONST. PERMITS	1.538 ha	(3.80 AC)

- NOTES: 1. ALL MEASUREMENTS ARE METRIC EXCEPT AS NOTED
2. THE PROPOSED R/W LINE WHERE A SPIRAL CURVE TRANSITION IS USED IS A CHORD RATHER THAN A CONCENTRIC CURVE.
3. THE ENGLISH AREAS ARE FOR INFORMATIONAL PURPOSES ONLY.
4. ALL STATIONS AND OFFSETS FOR R/W BREAKS ARE IN REFERENCE TO THE R/W BASELINE.

BACKSLOPE LIMITS INCLUDE ROUNDING		
CONSTRUCTION LIMITS: CUT SECTION TOP OF CUT TOE OF FILL DITCH BOTTOM		
FHWA/DOT APPROVAL 4-4-2008		
MAP REVISED 11-10-08 4-27-09 10-23-09		
11-1-10		

MONTANA DEPARTMENT OF TRANSPORTATION	
RIGHT OF WAY PLAN	
CARBON COUNTY	
SCALE 1:1000	
0 50M 100M	


GRID STATE PLANE COORDINATES

THIS IS A STATE PLANE COORDINATE PROJECT. ALL DIMENSIONS, DISTANCES AND AREAS ON THIS PROJECT ARE GRID, EXCEPT FOR THE EXISTING R/W WIDTH DIMENSION, WHICH IS RECORD. THE COMBINATION SCALE FACTOR IS 0.99970915

FOR EXISTING R/W RETRACEMENT, SEE
C.O.S. NO. 2220 RE & C.O.S. NO. 2216 RE

SEE SHEET NO. 2-4 FOR OWNERSHIP NAMES, ADDRESSES, AREAS, ETC.

STATE	RIGHT OF WAY ID.	SHEET NO.	TOTAL SHEETS
MONTANA	NH 4-1(49)13	18	35
PROJECT NUMBER 3179-049			
BRIDGER-SOUTH			

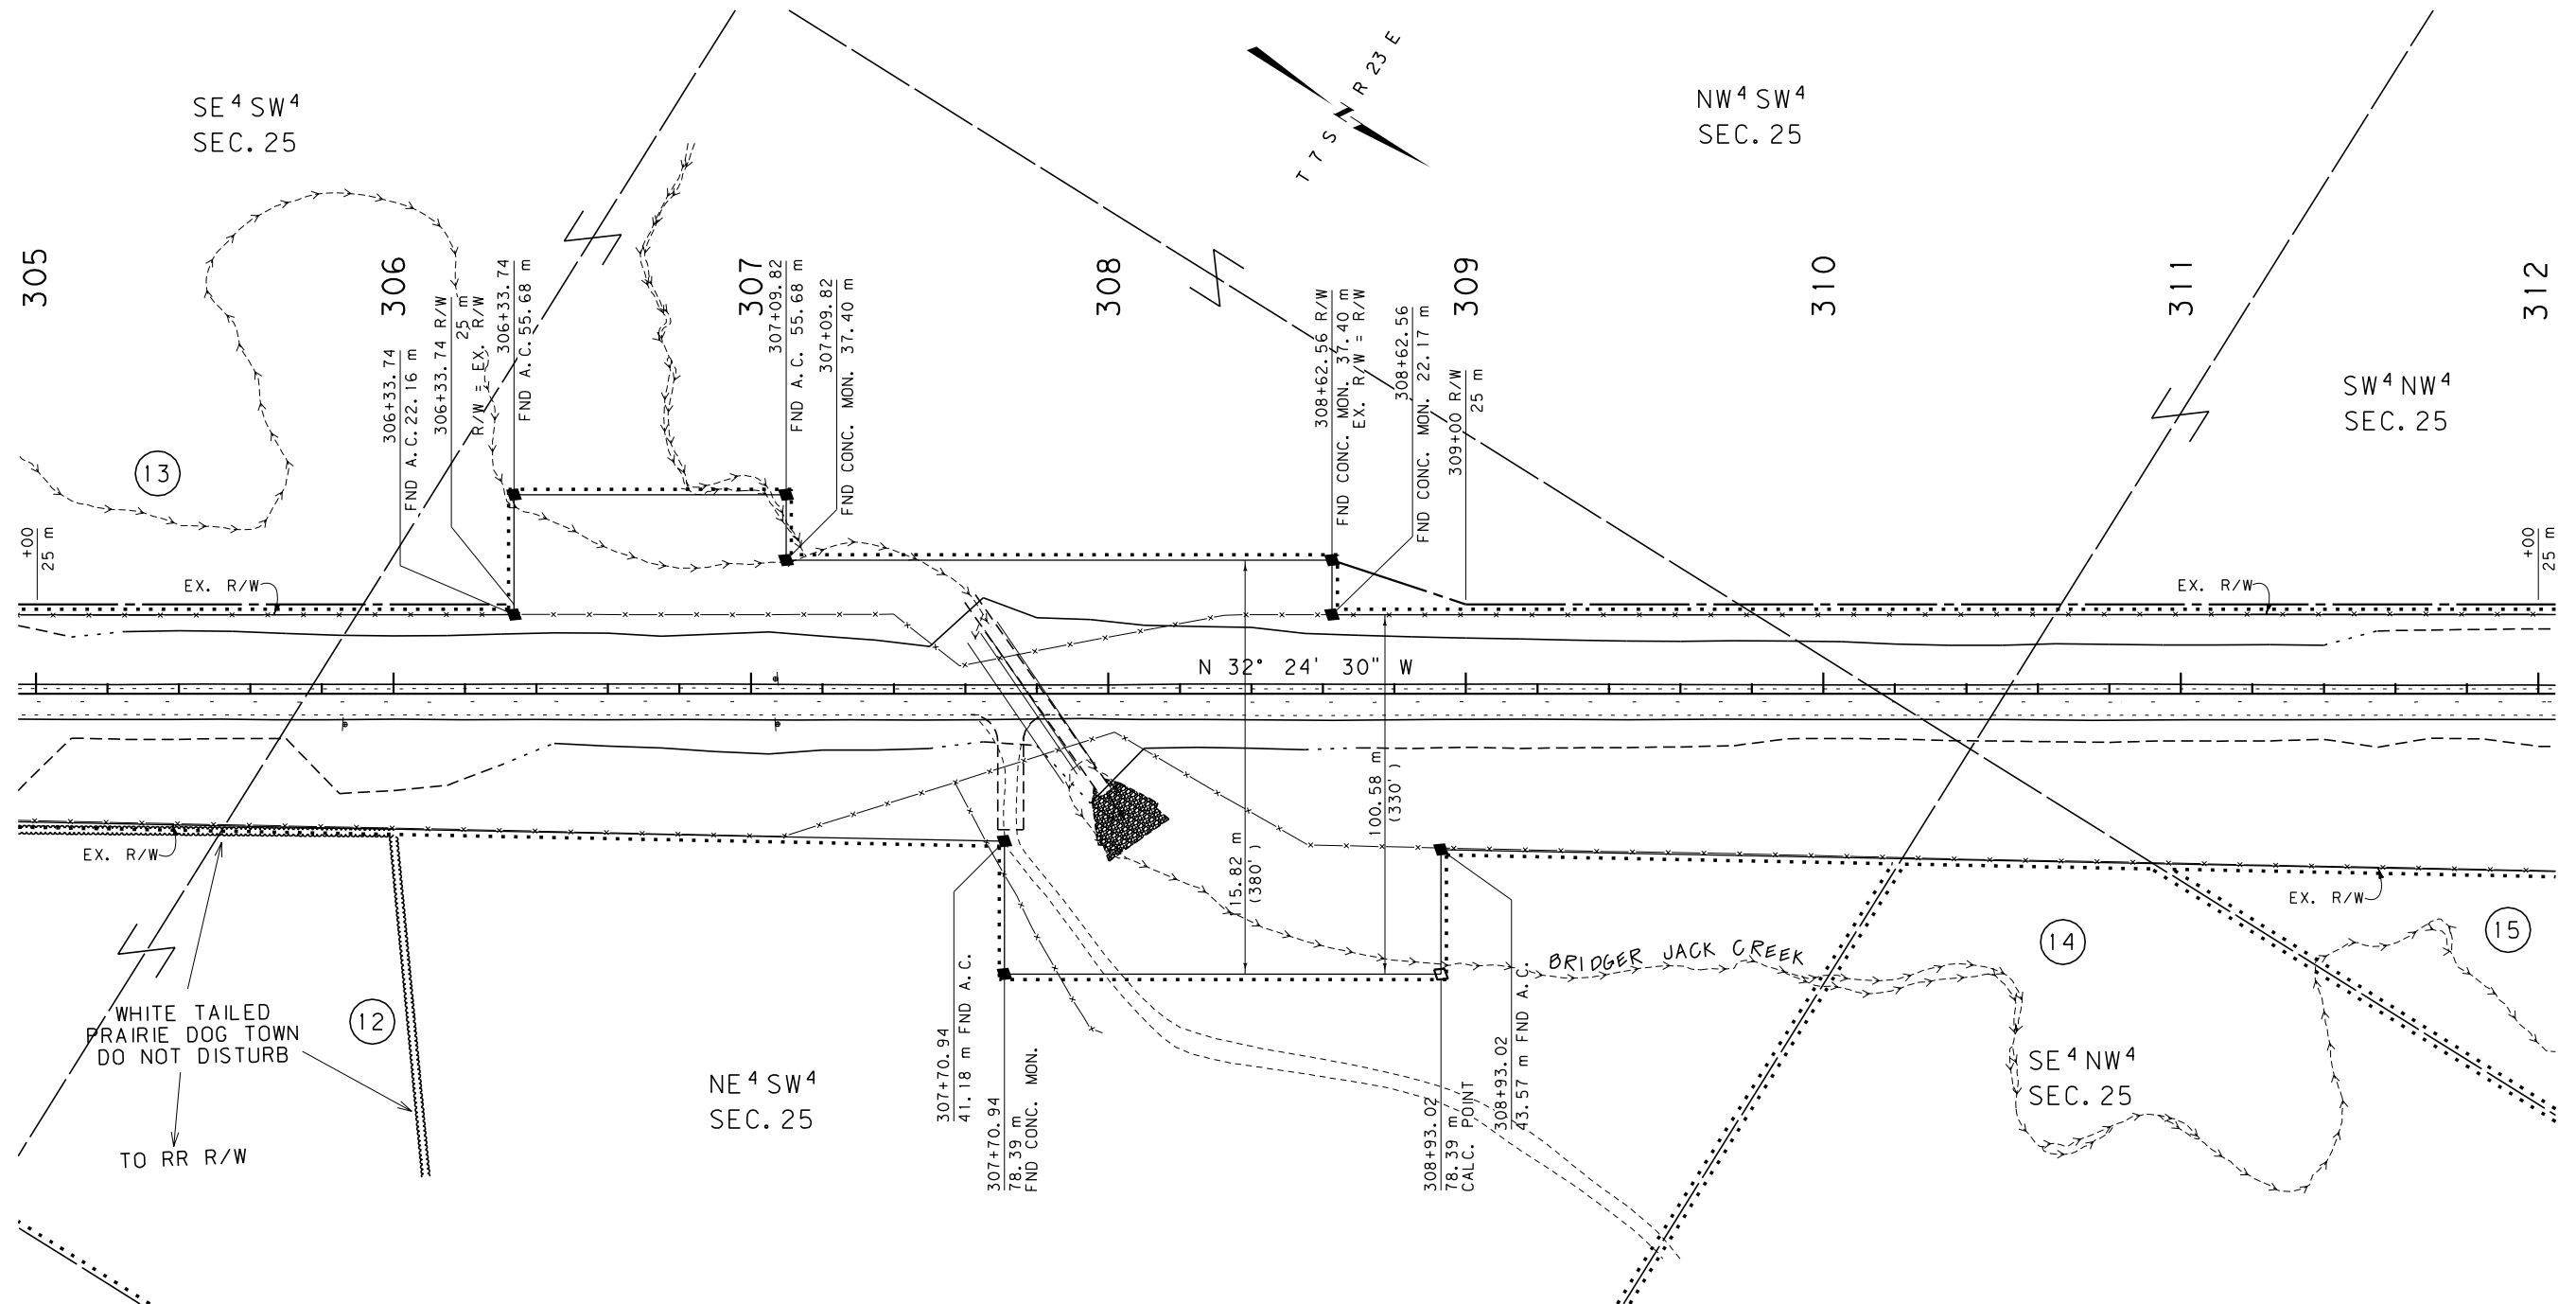

GRID STATE PLANE COORDINATES

THIS IS A STATE PLANE COORDINATE PROJECT.
ALL DIMENSIONS, DISTANCES AND AREAS ON THIS
PROJECT ARE GRID, EXCEPT FOR THE EXISTING
R/W WIDTH DIMENSION, WHICH IS RECORD. THE
COMBINATION SCALE FACTOR IS 0.99970915

FOR EXISTING R/W RETRACEMENT, SEE
C.O.S. NO. 2220 RE & C.O.S. NO. 2216 RE


- NOTES:
1. ALL MEASUREMENTS ARE METRIC EXCEPT AS NOTED
 2. THE PROPOSED R/W LINE WHERE A SPIRAL CURVE TRANSITION IS USED IS A CHORD RATHER THAN A CONCENTRIC CURVE.
 3. THE ENGLISH AREAS ARE FOR INFORMATIONAL PURPOSES ONLY.
 4. ALL STATIONS AND OFFSETS FOR R/W BREAKS ARE IN REFERENCE TO THE R/W BASELINE.

BACKSLOPE LIMITS INCLUDE ROUNDING	TOP OF CUT
CONSTRUCTION LIMITS:	CUT SECTION
	TOE OF FILL
FHWA/DOT APPROVAL	4-4-2008
MAP REVISED	10-23-09 11-1-10

MONTANA DEPARTMENT OF TRANSPORTATION
RIGHT OF WAY PLAN CARBON COUNTY
SCALE 1:1000
0 50M 100M

SEE SHEET NO. 2-4 FOR OWNERSHIP NAMES, ADDRESSES, AREAS, ETC.

STATE	RIGHT OF WAY ID.	SHEET NO.	TOTAL SHEETS
MONTANA	NH 4-1(49)13	19	35
PROJECT NUMBER 3179-049			
BRIDGER-SOUTH			

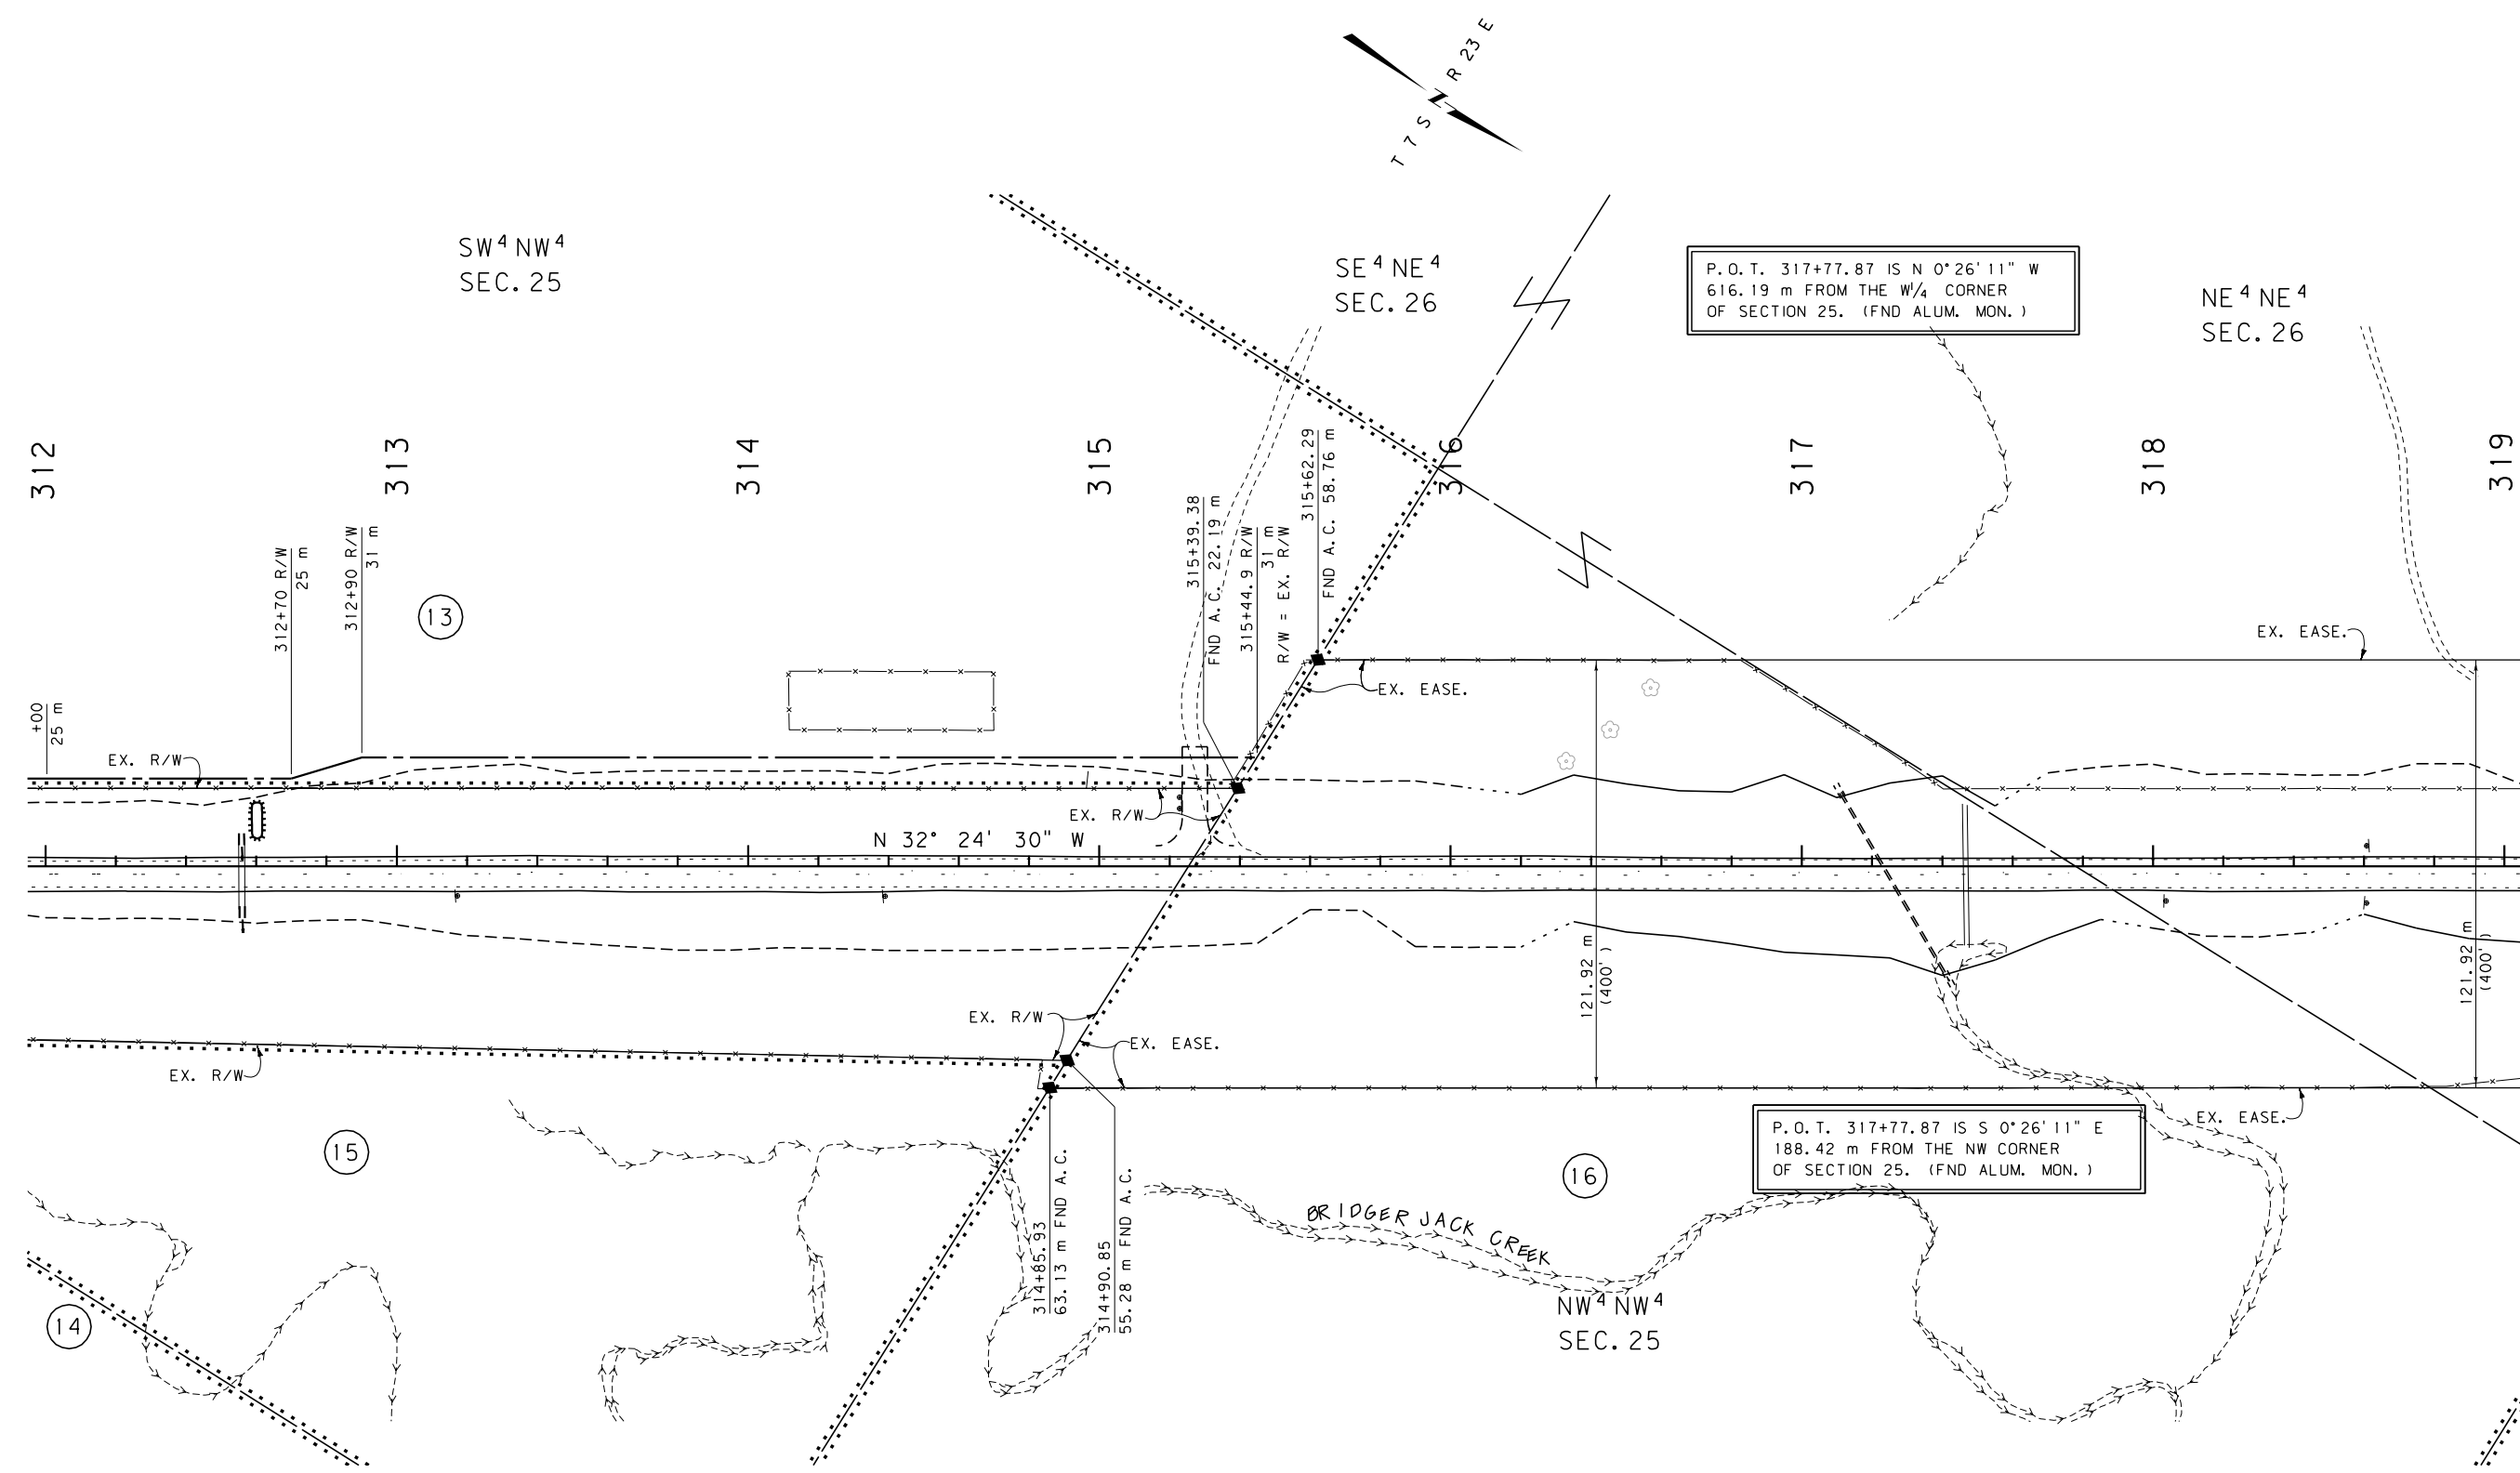

GRID STATE PLANE COORDINATES

THIS IS A STATE PLANE COORDINATE PROJECT. ALL DIMENSIONS, DISTANCES AND AREAS ON THIS PROJECT ARE GRID, EXCEPT FOR THE EXISTING R/W WIDTH DIMENSION, WHICH IS RECORD. THE COMBINATION SCALE FACTOR IS 0.99970915

FOR EXISTING R/W RETRACEMENT, SEE
C.O.S. NO. 2220 RE & C.O.S. NO. 2216 RE

- NOTES:
1. ALL MEASUREMENTS ARE METRIC EXCEPT AS NOTED
 2. THE PROPOSED R/W LINE WHERE A SPIRAL CURVE TRANSITION IS USED IS A CHORD RATHER THAN A CONCENTRIC CURVE.
 3. THE ENGLISH AREAS ARE FOR INFORMATIONAL PURPOSES ONLY.
 4. ALL STATIONS AND OFFSETS FOR R/W BREAKS ARE IN REFERENCE TO THE R/W BASELINE.

BACKSLOPE LIMITS INCLUDE ROUNDING	TOP OF CUT
CONSTRUCTION LIMITS:	CUT SECTION
	TOE OF FILL
FHWA/DOT APPROVAL	4-4-2008
MAP REVISED	11-1-10

MONTANA DEPARTMENT OF TRANSPORTATION
RIGHT OF WAY PLAN CARBON COUNTY
SCALE 1:1000
0 50M 100M



THIS IS A STATE PLANE COORDINATE PROJECT.
ALL DIMENSIONS, DISTANCES AND AREAS ON THIS
PROJECT ARE GRID, EXCEPT FOR THE EXISTING
R/W WIDTH DIMENSION, WHICH IS RECORD. THE
COMBINATION SCALE FACTOR IS 0.99970915

FOR EXISTING R/W RETRACEMENT, SEE
C.O.S. NO. 2220 RE & C.O.S. NO. 2216 RE

- NOTES: 1. ALL MEASUREMENTS ARE METRIC EXCEPT AS NOTED
2. THE PROPOSED R/W LINE WHERE A SPIRAL CURVE TRANSITION IS USED IS A CHORD RATHER THAN A CONCENTRIC CURVE.
3. THE ENGLISH AREAS ARE FOR INFORMATIONAL PURPOSES ONLY.
4. ALL STATIONS AND OFFSETS FOR R/W BREAKS ARE IN REFERENCE TO THE R/W BASELINE.

BACKSLOPE LIMITS INCLUDE ROUNDING
CONSTRUCTION LIMITS:

CUT SECTION
TOE OF FILL

TOP OF CUT
DITCH BOTTOM

FHWA/DOT APPROVAL 4-4-2008

MAP REVISED 11-1-10

MONTANA
DEPARTMENT OF TRANSPORTATION


RIGHT OF WAY PLAN
CARBON COUNTY

SCALE 1:1000



SEE SHEET NO. 2-4 FOR OWNERSHIP NAMES, ADDRESSES, AREAS, ETC.

STATE	RIGHT OF WAY ID.	SHEET	TOTAL
		NO.	SHEETS
MONTANA	NH 4-1(49)13	22	35
PROJECT NUMBER 3179-049			

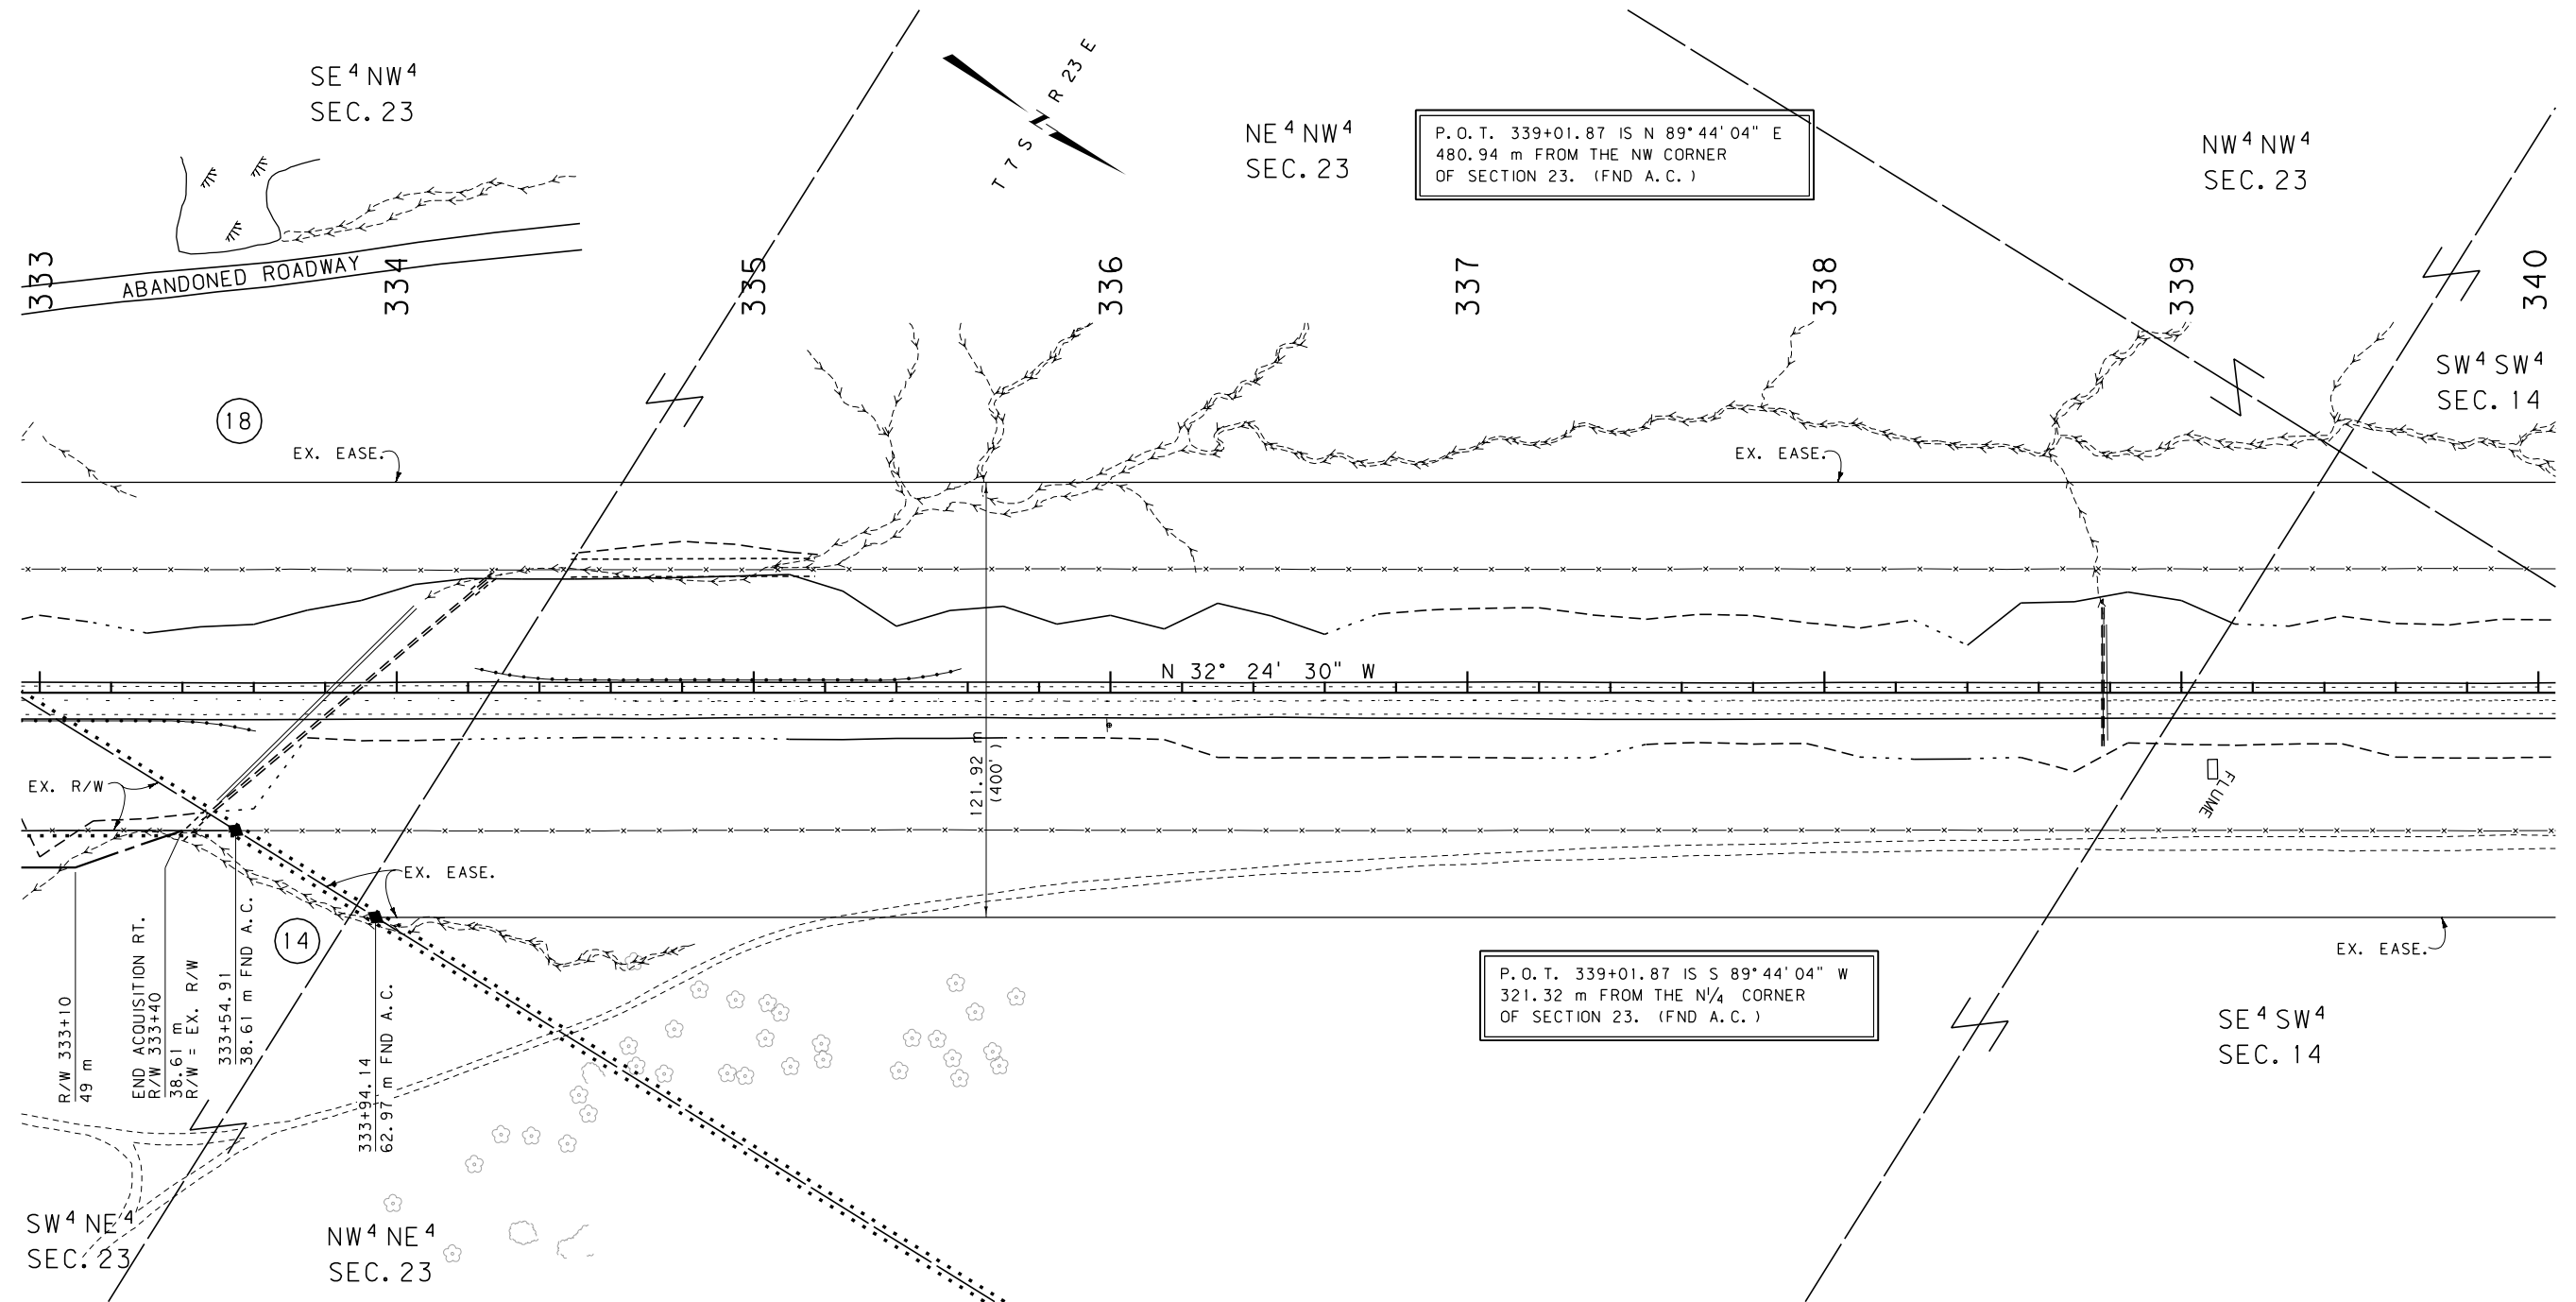

GRID STATE PLANE COORDINATES

THIS IS A STATE PLANE COORDINATE PROJECT,
ALL DIMENSIONS, DISTANCES AND AREAS ON THIS
PROJECT ARE GRID, EXCEPT FOR THE EXISTING
R/W WIDTH DIMENSION, WHICH IS RECORD. THE
COMBINATION SCALE FACTOR (CSF) IS 0.99970915
FROM STA 224+50.20 TO STA 337+94.93, FROM
STA 337+94.93 TO THE END PROJECT THE CSF
IS 0.99967890.

FOR EXISTING R/W RETRACEMENT, SEE
C.O.S. NO. 2220 RE, C.O.S. NO. 2216 RE,
& C.O.S. NO. 2220 AM

NOTES: 1. ALL MEASUREMENTS ARE METRIC EXCEPT AS NOTED

2. THE PROPOSED R/W LINE WHERE A SPIRAL CURVE TRANSITION IS USED IS A CHORD RATHER THAN A CONCENTRIC CURVE.

3. THE ENGLISH AREAS ARE FOR INFORMATIONAL PURPOSES ONLY.

4. ALL STATIONS AND OFFSETS FOR R/W BREAKS ARE IN REFERENCE TO THE R/W BASELINE.

BACKSLOPE LIMITS INCLUDE ROUNDING
CONSTRUCTION LIMITS:

CUT SECTION
TOE OF FILL

TOE OF CUT
CATCH BOTTOM

FHWA/DOT APPROVAL 4-4-2008

MAP REVISED 4-27-09 6-4-10

MONTANA
DEPARTMENT OF TRANSPORTATION

RIGHT OF WAY PLAN
CARBON COUNTY


SCALE 1:1000



0 50M 100M

SEE SHEET NO. 2-4 FOR OWNERSHIP NAMES, ADDRESSES, AREAS, ETC.

STATE	RIGHT OF WAY ID.	SHEET	TOTAL
		NO.	SHEETS
MONTANA	NH 4-1(49)13	23	35
PROJECT NUMBER 3179-049			
BRIDGER-SOUTH			

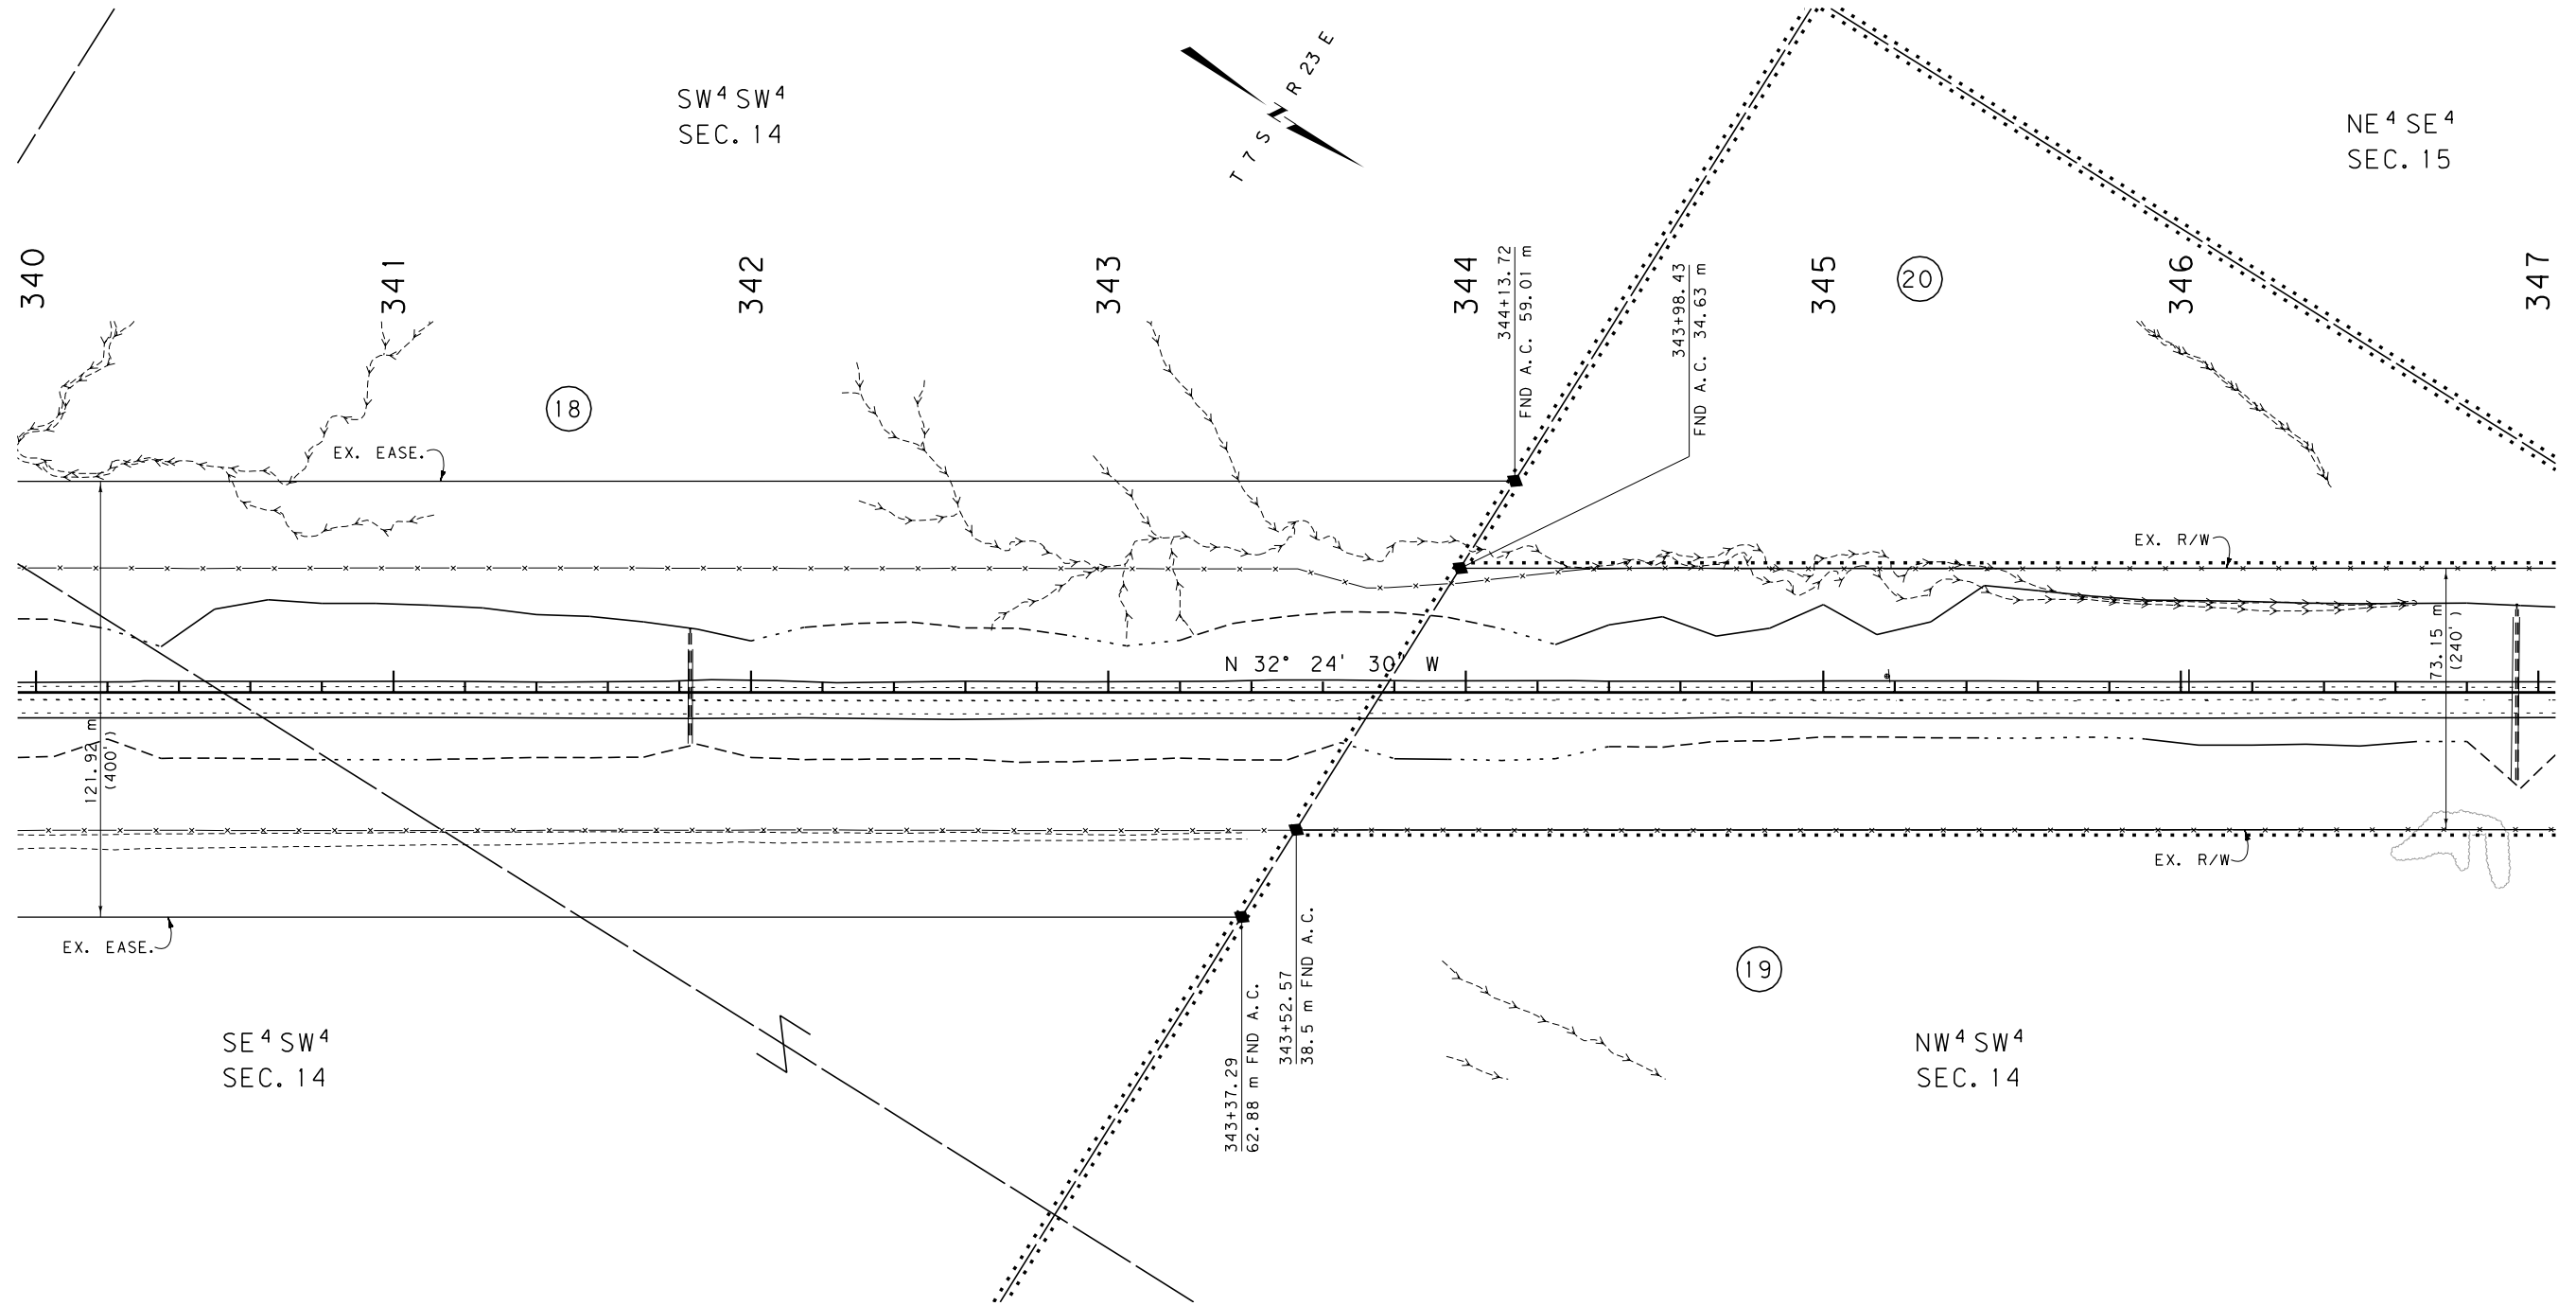

GRID STATE PLANE COORDINATES

THIS IS A STATE PLANE COORDINATE PROJECT. ALL DIMENSIONS, DISTANCES AND AREAS ON THIS PROJECT ARE GRID, EXCEPT FOR THE EXISTING R/W WIDTH DIMENSION, WHICH IS RECORD. THE COMBINATION SCALE FACTOR IS 0.99967890

FOR EXISTING R/W RETRACEMENT, SEE
C.O.S. NO. 2220 RE, C.O.S. NO. 2216 RE,
& C.O.S. NO. 2220 AM


- NOTES: 1. ALL MEASUREMENTS ARE METRIC EXCEPT AS NOTED
2. THE PROPOSED R/W LINE WHERE A SPIRAL CURVE TRANSITION IS USED IS A CHORD RATHER THAN A CONCENTRIC CURVE.
3. THE ENGLISH AREAS ARE FOR INFORMATIONAL PURPOSES ONLY.
4. ALL STATIONS AND OFFSETS FOR R/W BREAKS ARE IN REFERENCE TO THE R/W BASELINE.

BACKSLOPE LIMITS INCLUDE ROUNDING	
CONSTRUCTION LIMITS: CUT SECTION TOP OF CUT TOE OF FILL DITCH BOTTOM	
FHWA/DOT APPROVAL 4-4-2008	
MAP REVISED 6-4-10	

MONTANA DEPARTMENT OF TRANSPORTATION	
RIGHT OF WAY PLAN CARBON COUNTY SCALE 1:1000	
0 50M 100M	

SEE SHEET NO. 2-4 FOR OWNERSHIP NAMES, ADDRESSES, AREAS, ETC.

STATE	RIGHT OF WAY ID.	SHEET	TOTAL
		NO.	SHEETS
MONTANA	NH 4-1(49)13	25	35
PROJECT NUMBER 3179-049			
BRIDGER-SOUTH			

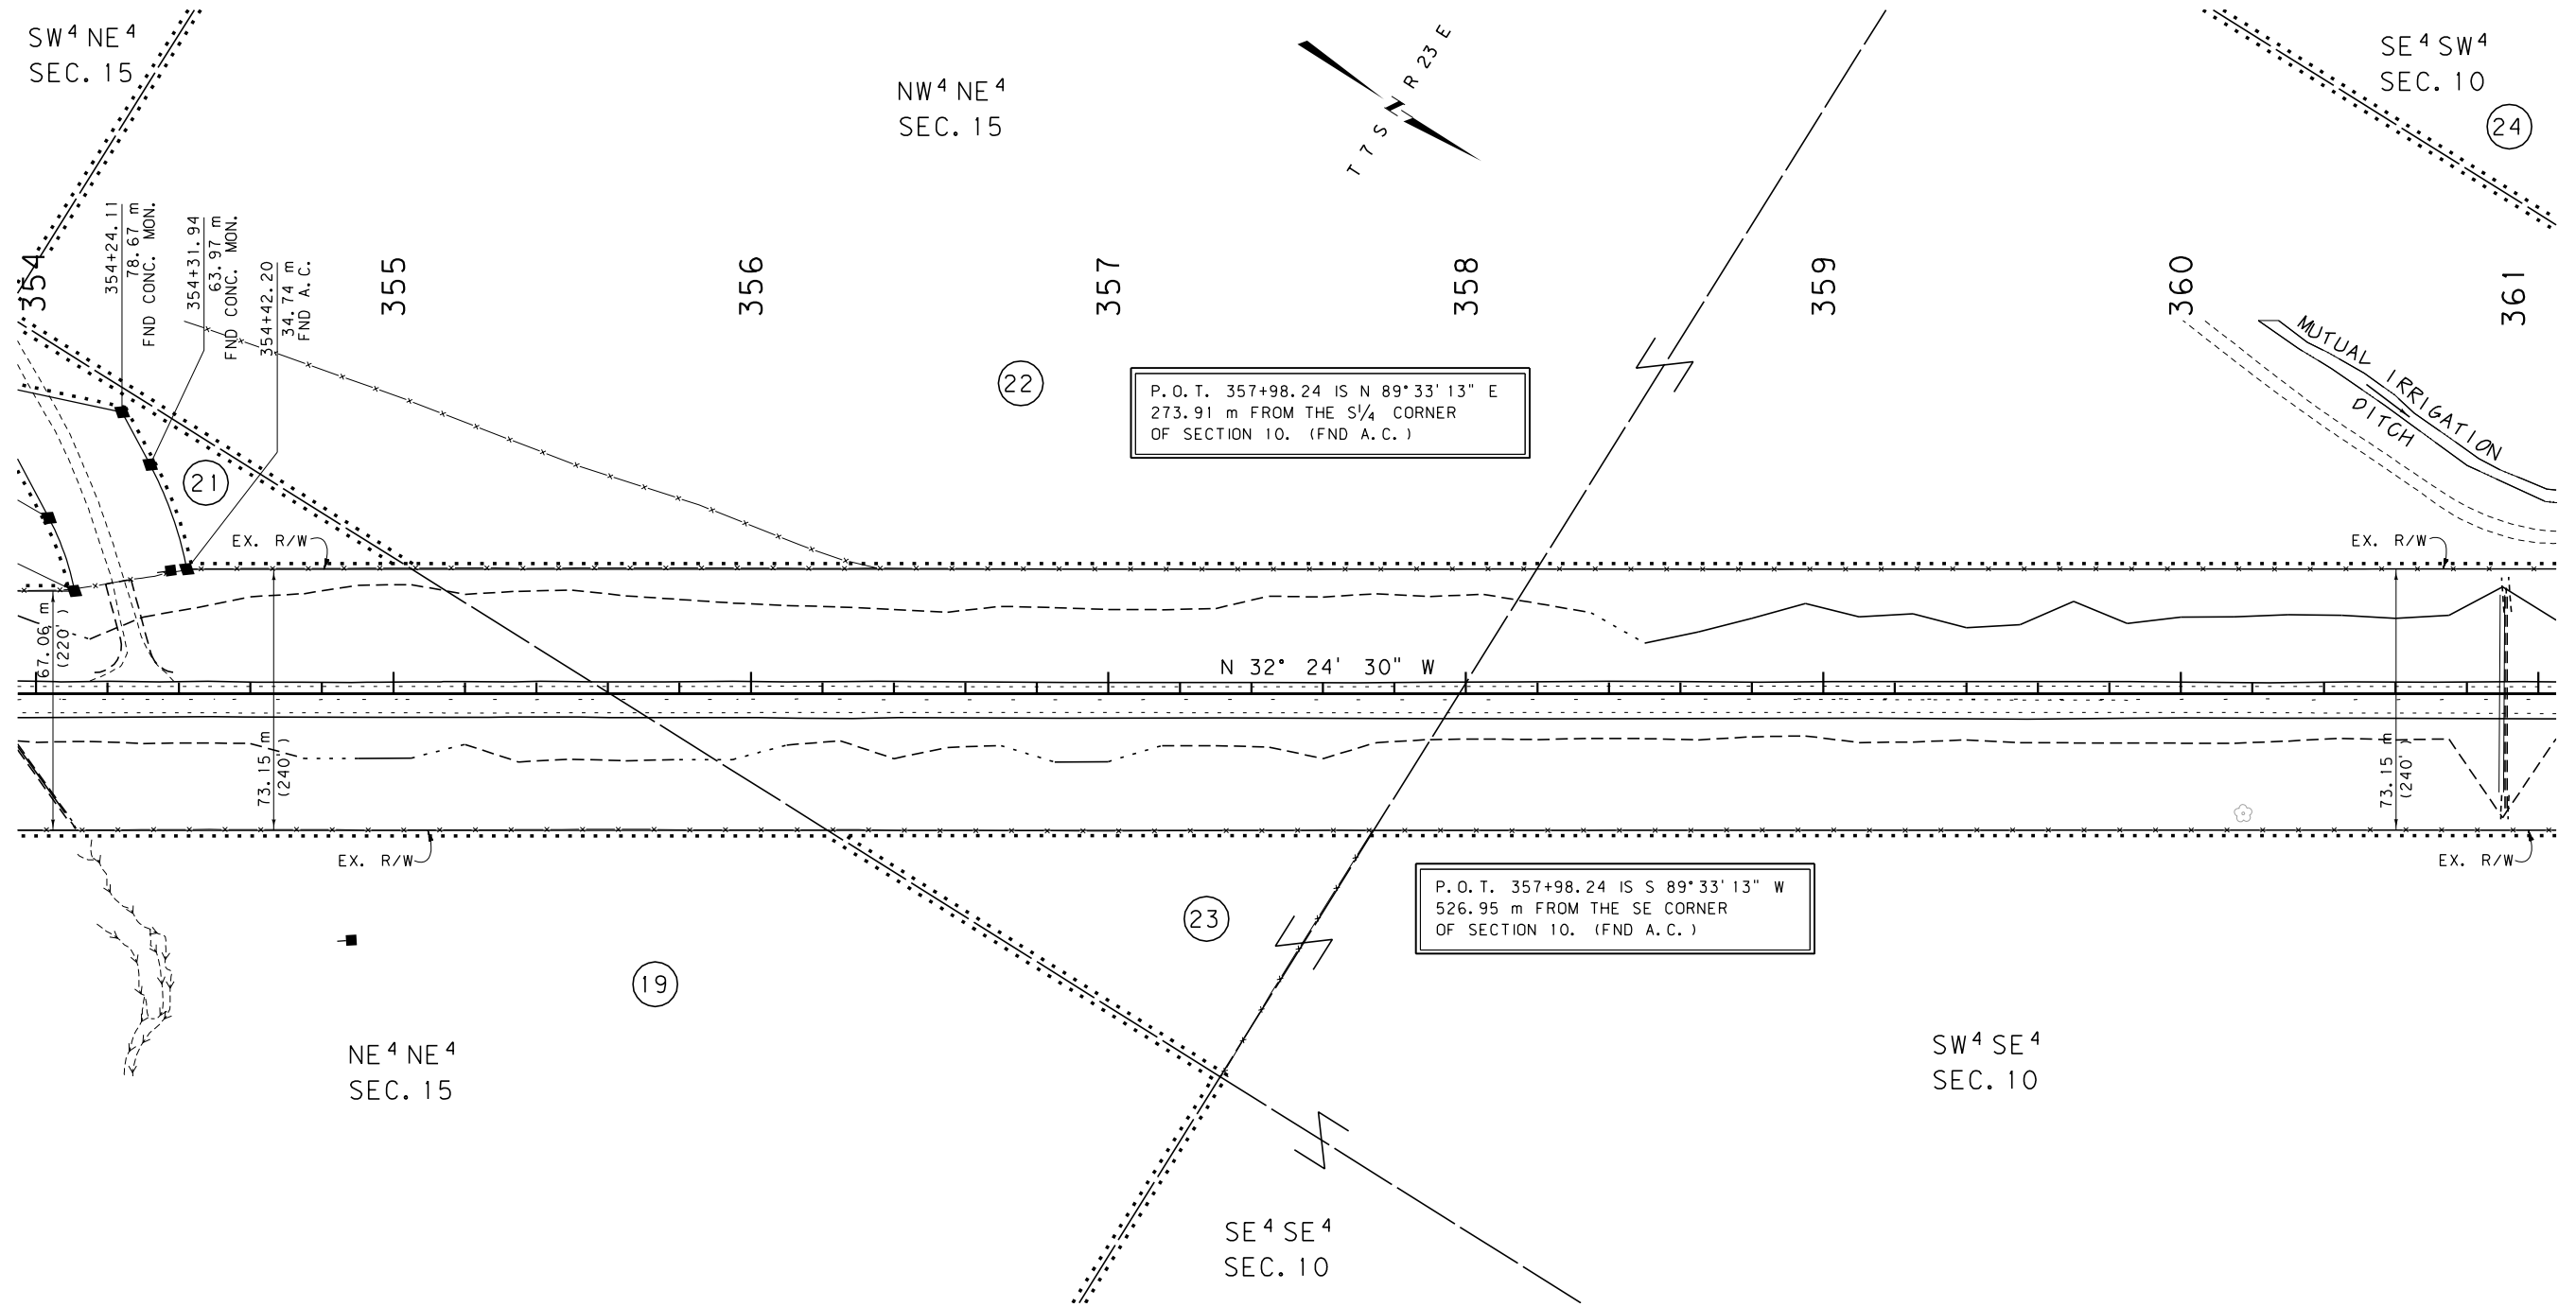

GRID STATE PLANE COORDINATES

THIS IS A STATE PLANE COORDINATE PROJECT.
ALL DIMENSIONS, DISTANCES AND AREAS ON THIS
PROJECT ARE GRID, EXCEPT FOR THE EXISTING
R/W WIDTH DIMENSION, WHICH IS RECORD. THE
COMBINATION SCALE FACTOR IS 0.99967890

FOR EXISTING R/W RETRACEMENT, SEE
C.O.S. NO. 2220 RE & C.O.S. NO. 2216 RE


- NOTES:
1. ALL MEASUREMENTS ARE METRIC EXCEPT AS NOTED
 2. THE PROPOSED R/W LINE WHERE A SPIRAL CURVE TRANSITION IS USED IS A CHORD RATHER THAN A CONCENTRIC CURVE.
 3. THE ENGLISH AREAS ARE FOR INFORMATIONAL PURPOSES ONLY.
 4. ALL STATIONS AND OFFSETS FOR R/W BREAKS ARE IN REFERENCE TO THE R/W BASELINE.

BACKSLOPE LIMITS INCLUDE ROUNDING	
CONSTRUCTION LIMITS:	TOP OF CUT DITCH BOTTOM TOE OF FILL
FHWA/DOT APPROVAL 4-4-2008	
MAP REVISED 11-1-10	

MONTANA DEPARTMENT OF TRANSPORTATION	
RIGHT OF WAY PLAN CARBON COUNTY	
SCALE 1:1000	
0 50M 100M	

SEE SHEET NO. 2-4 FOR OWNERSHIP NAMES, ADDRESSES, AREAS, ETC.

STATE	RIGHT OF WAY ID.	SHEET	TOTAL
		NO.	SHEETS
MONTANA	NH 4-1(49)13	27	35
PROJECT NUMBER 3179-049			
BRIDGER-SOUTH			

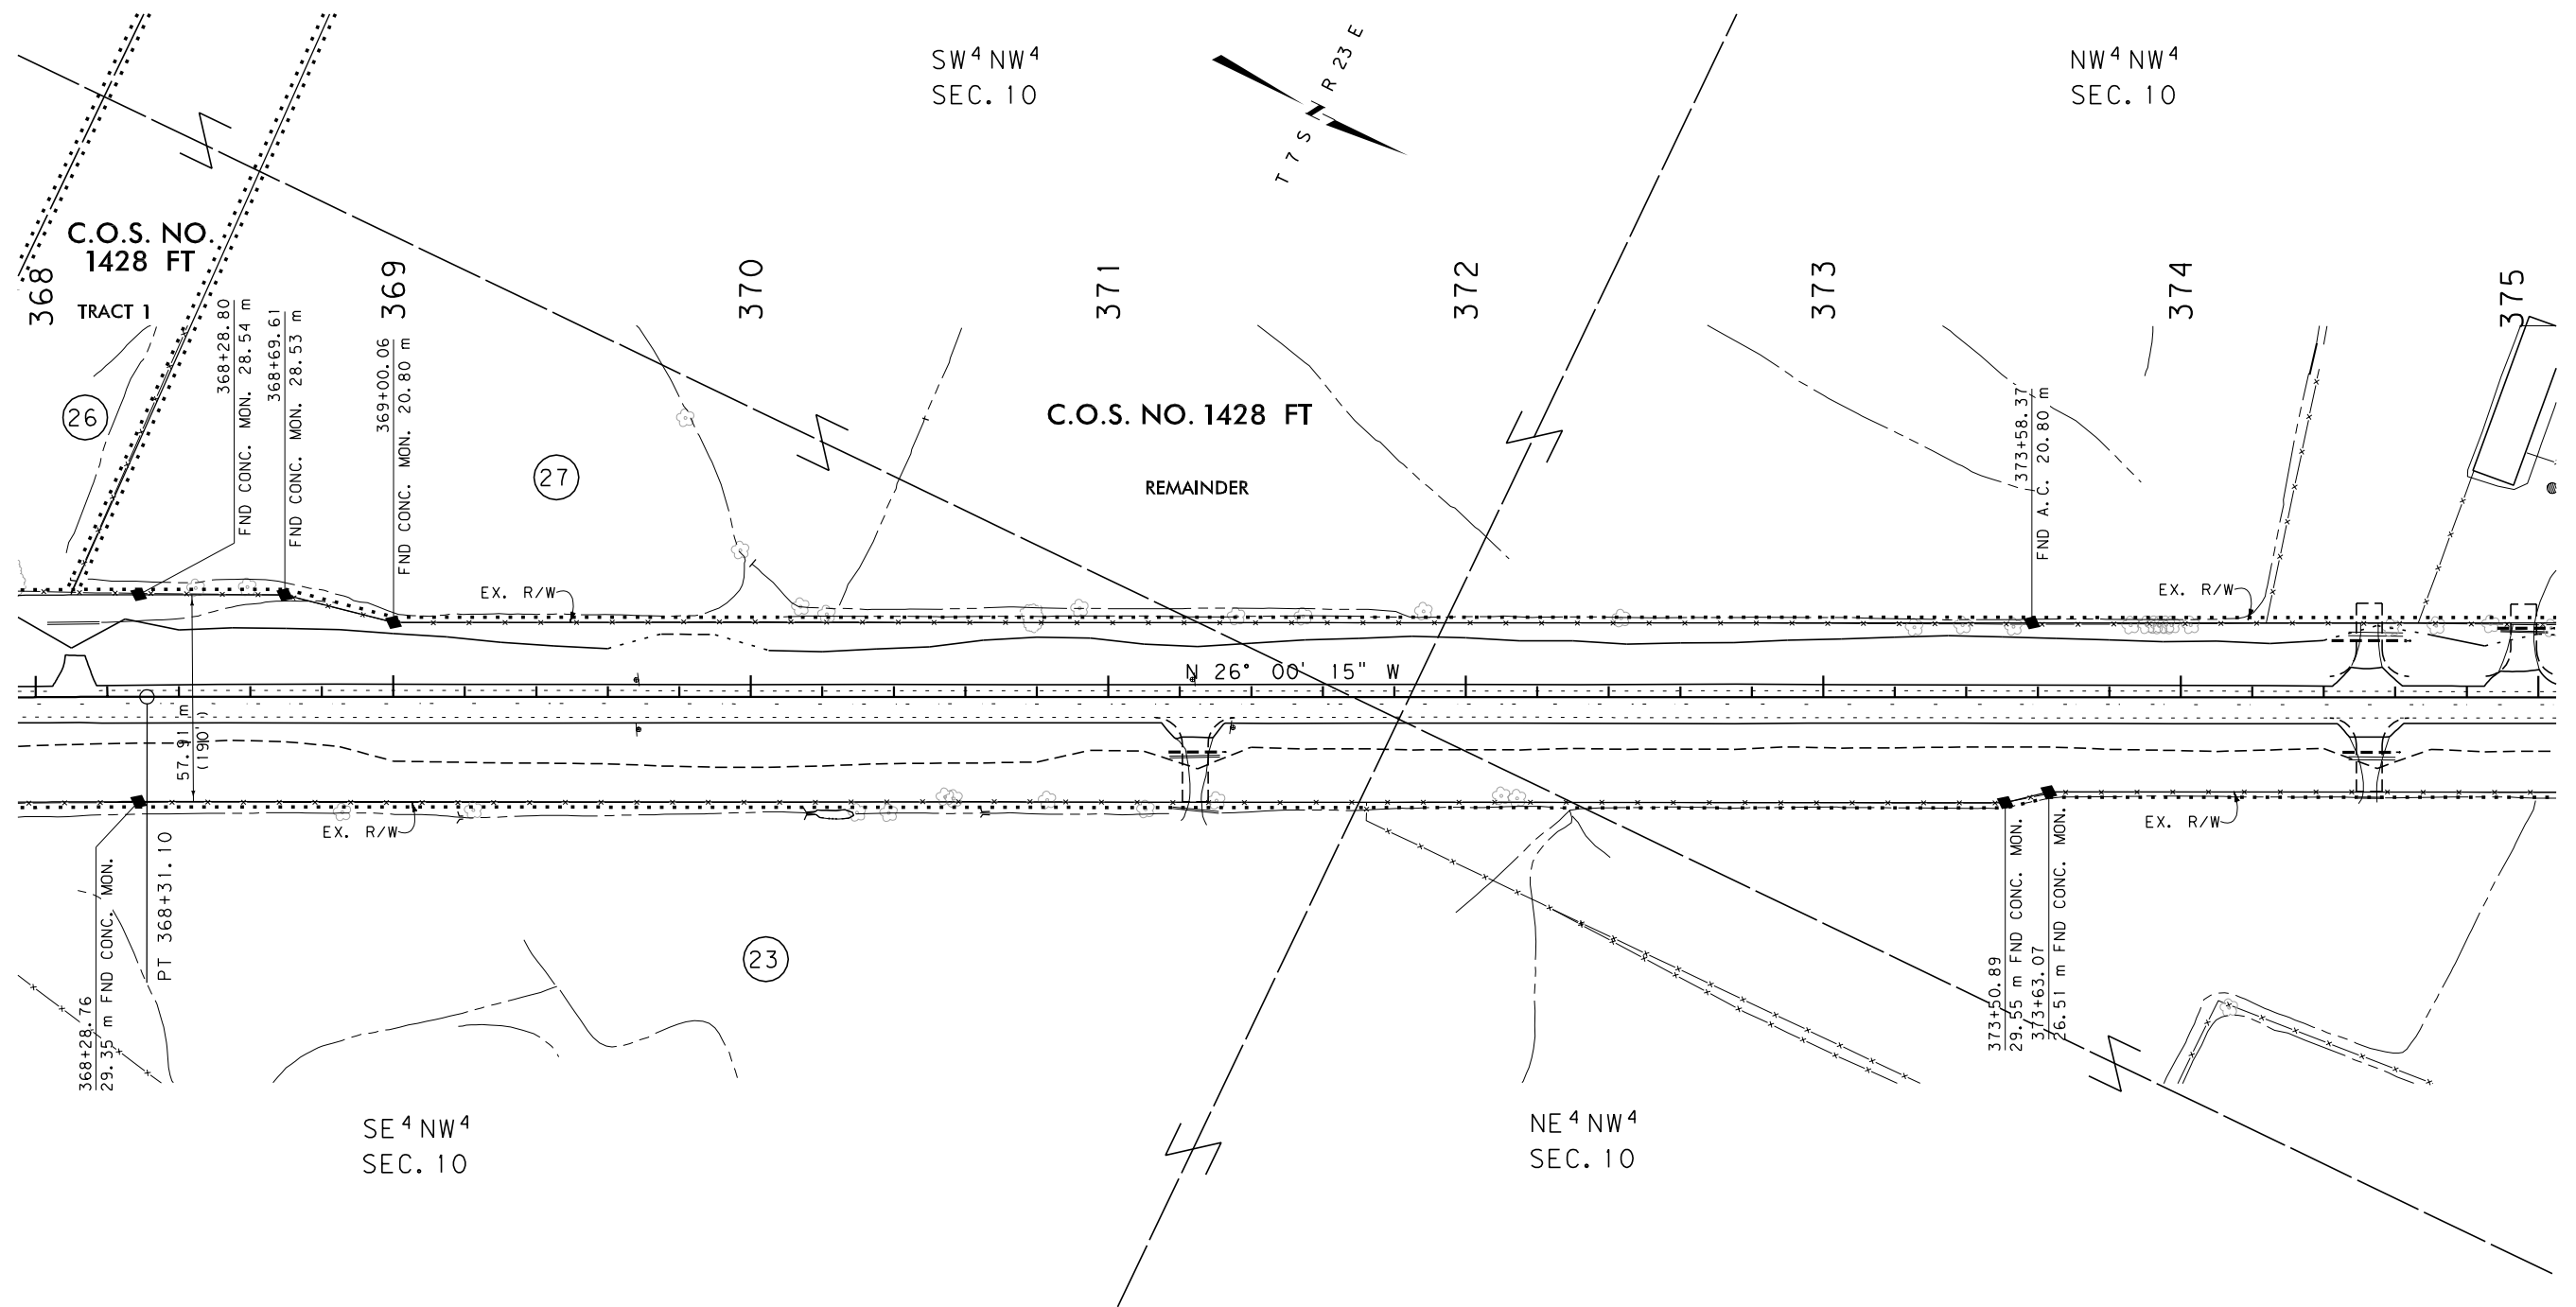

GRID STATE PLANE COORDINATES

THIS IS A STATE PLANE COORDINATE PROJECT. ALL DIMENSIONS, DISTANCES AND AREAS ON THIS PROJECT ARE GRID, EXCEPT FOR THE EXISTING R/W WIDTH DIMENSION, WHICH IS RECORD. THE COMBINATION SCALE FACTOR IS 0.99967890

FOR EXISTING R/W RETRACEMENT, SEE C.O.S. NO. 2220 RE & C.O.S. NO. 2216 RE


- NOTES: 1. ALL MEASUREMENTS ARE METRIC EXCEPT AS NOTED
2. THE PROPOSED R/W LINE WHERE A SPIRAL CURVE TRANSITION IS USED IS A CHORD RATHER THAN A CONCENTRIC CURVE.
3. THE ENGLISH AREAS ARE FOR INFORMATIONAL PURPOSES ONLY.
4. ALL STATIONS AND OFFSETS FOR R/W BREAKS ARE IN REFERENCE TO THE R/W BASELINE.

BACKSLOPE LIMITS INCLUDE ROUNDING	
CONSTRUCTION LIMITS:	CUT SECTION TOE OF FILL
FHWA/DOT APPROVAL 4-4-2008	
MAP REVISED	

MONTANA DEPARTMENT OF TRANSPORTATION	
RIGHT OF WAY PLAN CARBON COUNTY	
SCALE 1:1000	
0 50M 100M	

SEE SHEET NO. 2-4 FOR OWNERSHIP NAMES, ADDRESSES, AREAS, ETC.

STATE	RIGHT OF WAY ID.	SHEET NO.	TOTAL SHEETS
MONTANA	NH 4-1(49)13	28	35
PROJECT NUMBER 3179-049			
BRIDGER-SOUTH			

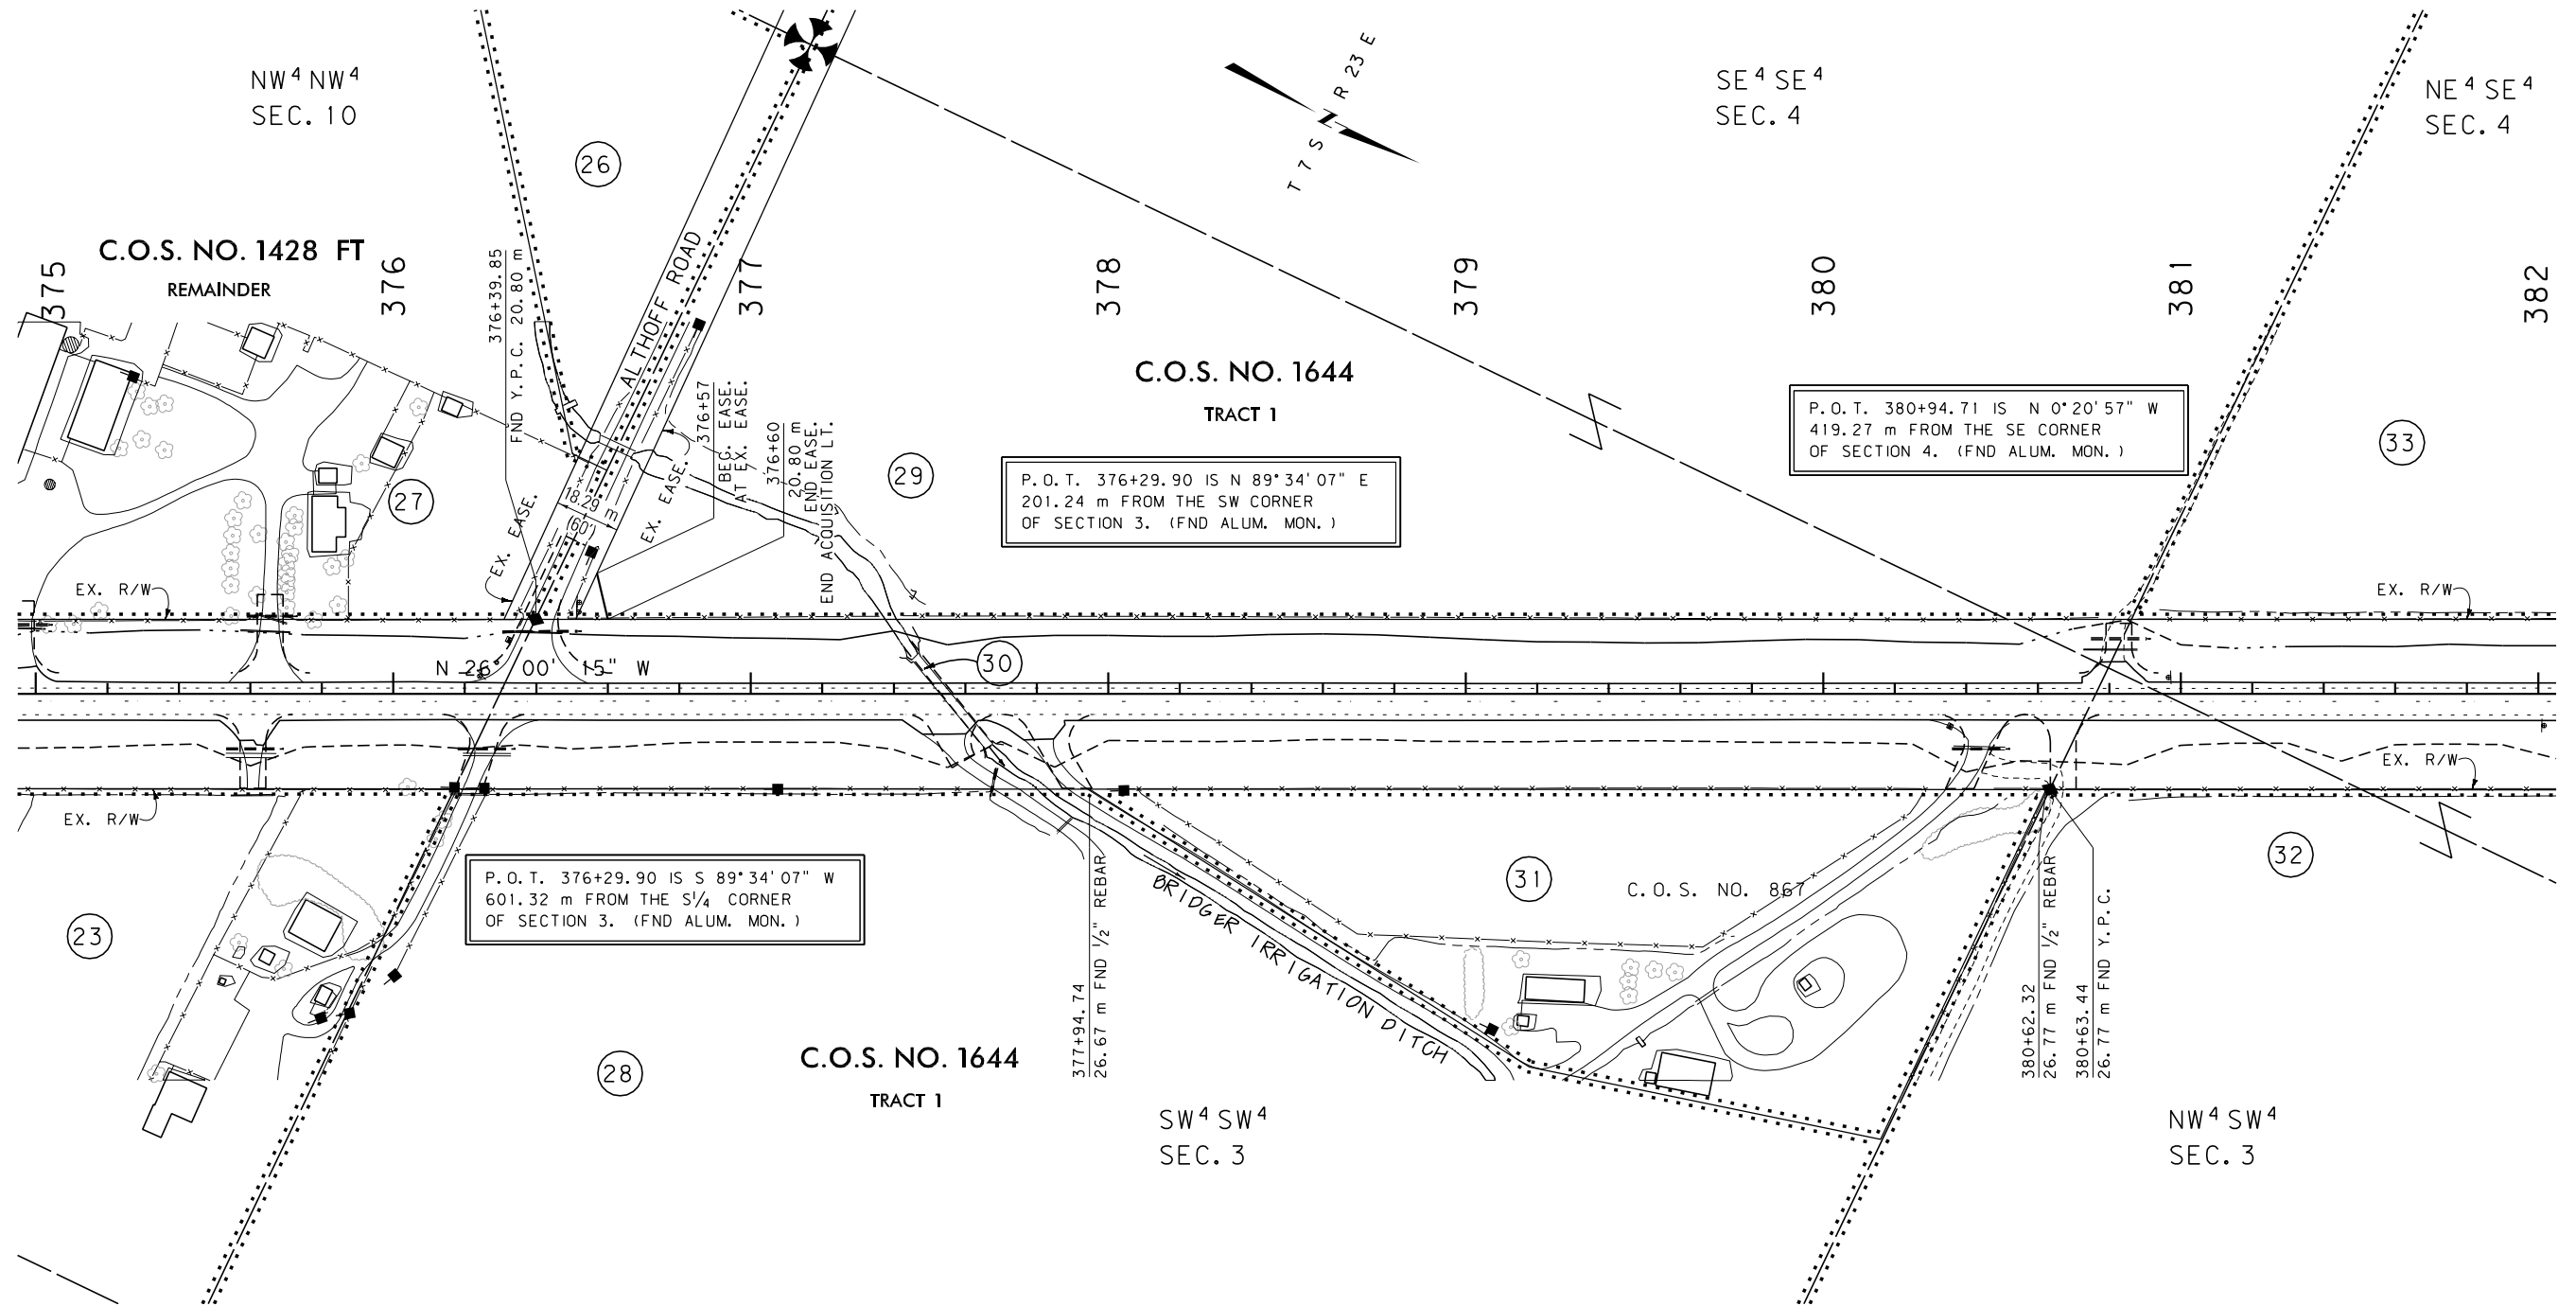

GRID STATE PLANE COORDINATES

THIS IS A STATE PLANE COORDINATE PROJECT.
ALL DIMENSIONS, DISTANCES AND AREAS ON THIS
PROJECT ARE GRID, EXCEPT FOR THE EXISTING
R/W WIDTH DIMENSION, WHICH IS RECORD. THE
COMBINATION SCALE FACTOR IS 0.99967890

FOR EXISTING R/W RETRACEMENT, SEE
C.O.S. NO. 2220 RE & C.O.S. NO. 2216 RE


- NOTES:
1. ALL MEASUREMENTS ARE METRIC EXCEPT AS NOTED
 2. THE PROPOSED R/W LINE WHERE A SPIRAL CURVE TRANSITION IS USED IS A CHORD RATHER THAN A CONCENTRIC CURVE.
 3. THE ENGLISH AREAS ARE FOR INFORMATIONAL PURPOSES ONLY.
 4. ALL STATIONS AND OFFSETS FOR R/W BREAKS ARE IN REFERENCE TO THE R/W BASELINE.

BACKSLOPE LIMITS INCLUDE ROUNDING	TOP OF CUT
CONSTRUCTION LIMITS:	CUT SECTION
	TOE OF FILL
FHWA/DOT APPROVAL	4-4-2008
MAP REVISED	8-5-09 11-1-10

MONTANA DEPARTMENT OF TRANSPORTATION
RIGHT OF WAY PLAN CARBON COUNTY
SCALE 1:1000
0 50M 100M

SEE SHEET NO. 2-4 FOR OWNERSHIP NAMES, ADDRESSES, AREAS, ETC.

STATE	RIGHT OF WAY ID.	SHEET	TOTAL
		NO.	SHEETS
MONTANA	NH 4-1(49)13	29	35
PROJECT NUMBER 3179-049			
BRIDGER-SOUTH			

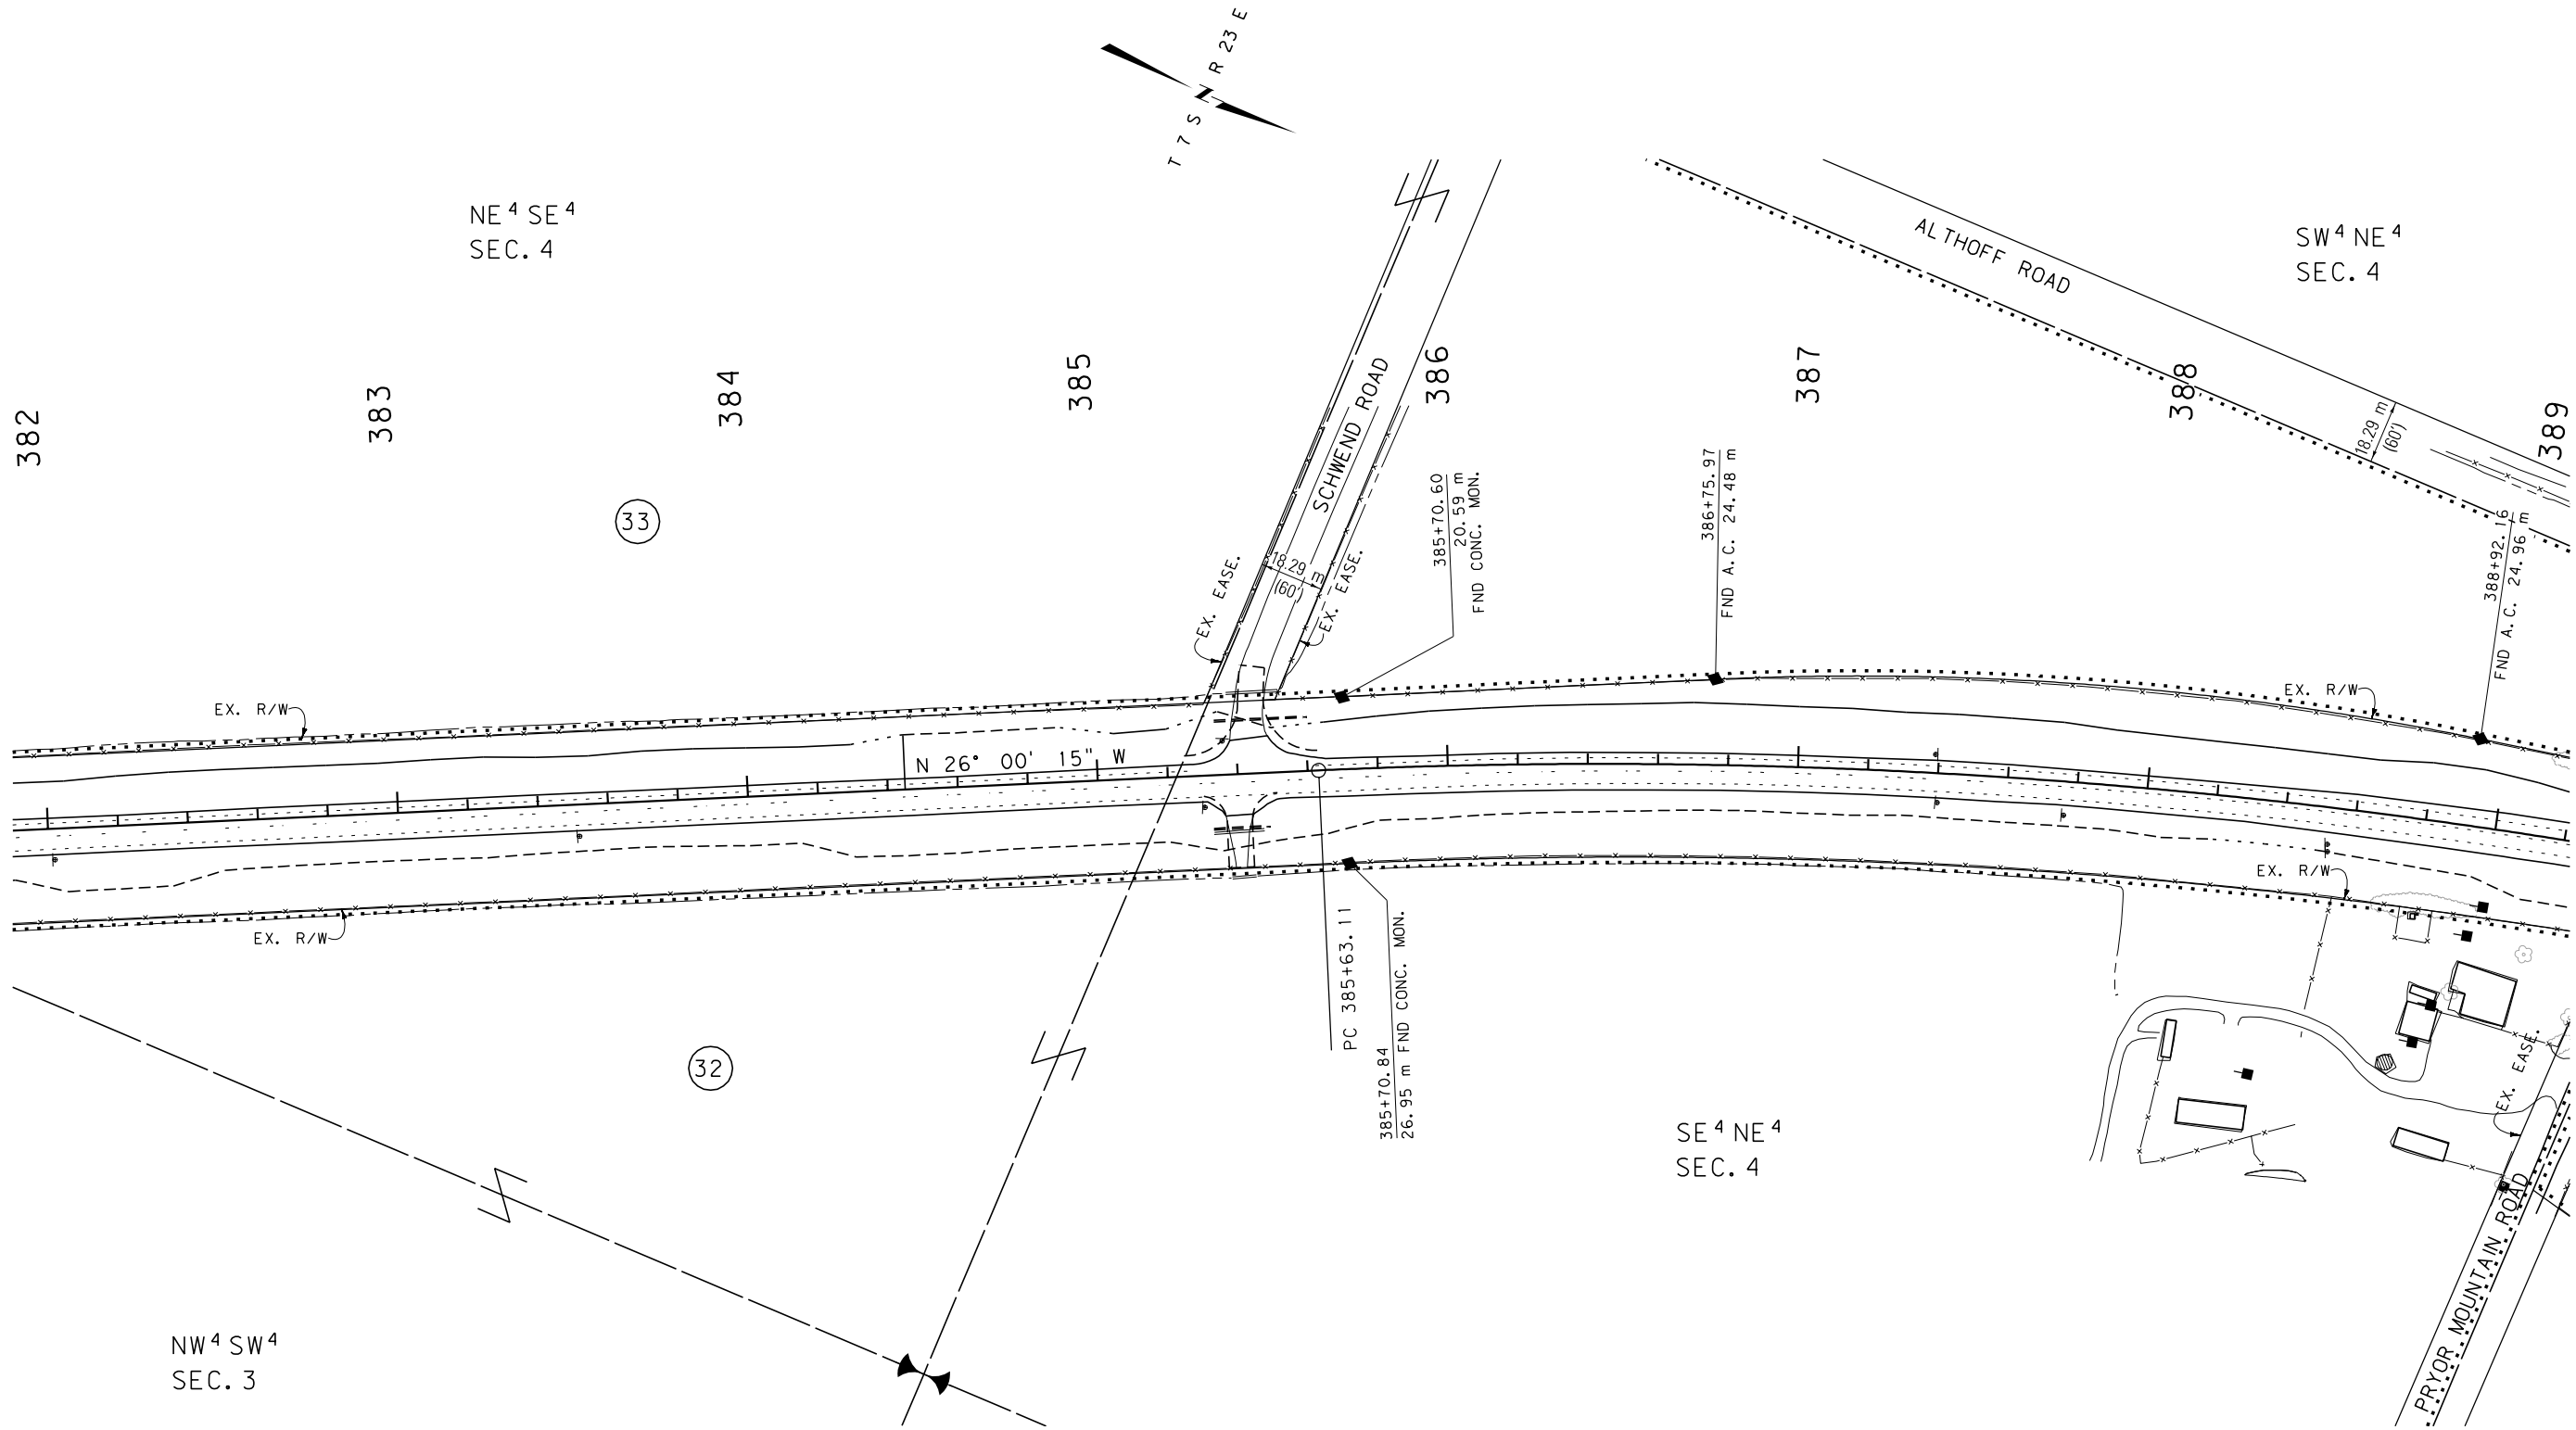

GRID STATE PLANE COORDINATES

THIS IS A STATE PLANE COORDINATE PROJECT.
ALL DIMENSIONS, DISTANCES AND AREAS ON THIS
PROJECT ARE GRID, EXCEPT FOR THE EXISTING
R/W WIDTH DIMENSION, WHICH IS RECORD. THE
COMBINATION SCALE FACTOR IS 0.99967890

FOR EXISTING R/W RETRACEMENT, SEE
C.O.S. NO. 2220 RE & C.O.S. NO. 2216 RE


- NOTES: 1. ALL MEASUREMENTS ARE METRIC EXCEPT AS NOTED
2. THE PROPOSED R/W LINE WHERE A SPIRAL CURVE
TRANSITION IS USED IS A CHORD RATHER THAN A
CONCENTRIC CURVE.
3. THE ENGLISH AREAS ARE FOR INFORMATIONAL
PURPOSES ONLY.
4. ALL STATIONS AND OFFSETS FOR R/W BREAKS ARE
IN REFERENCE TO THE R/W BASELINE.

BACKSLOPE LIMITS INCLUDE ROUNDING	
CONSTRUCTION LIMITS:	
CUT SECTION	TOP OF CUT
TOE OF FILL	DITCH BOTTOM
FHWA/DOT APPROVAL 4-4-2008	
MAP REVISED 8-5-09 11-1-10	

MONTANA DEPARTMENT OF TRANSPORTATION	
RIGHT OF WAY PLAN CARBON COUNTY	
SCALE 1:1000	
0 50M 100M	

SEE SHEET NO. 2-4 FOR OWNERSHIP NAMES, ADDRESSES, AREAS, ETC.

STATE	RIGHT OF WAY ID.	SHEET	TOTAL
		NO.	SHEETS
MONTANA	NH 4-1(49)13	30	35
PROJECT NUMBER 3179-049			
BRIDGER-SOUTH			

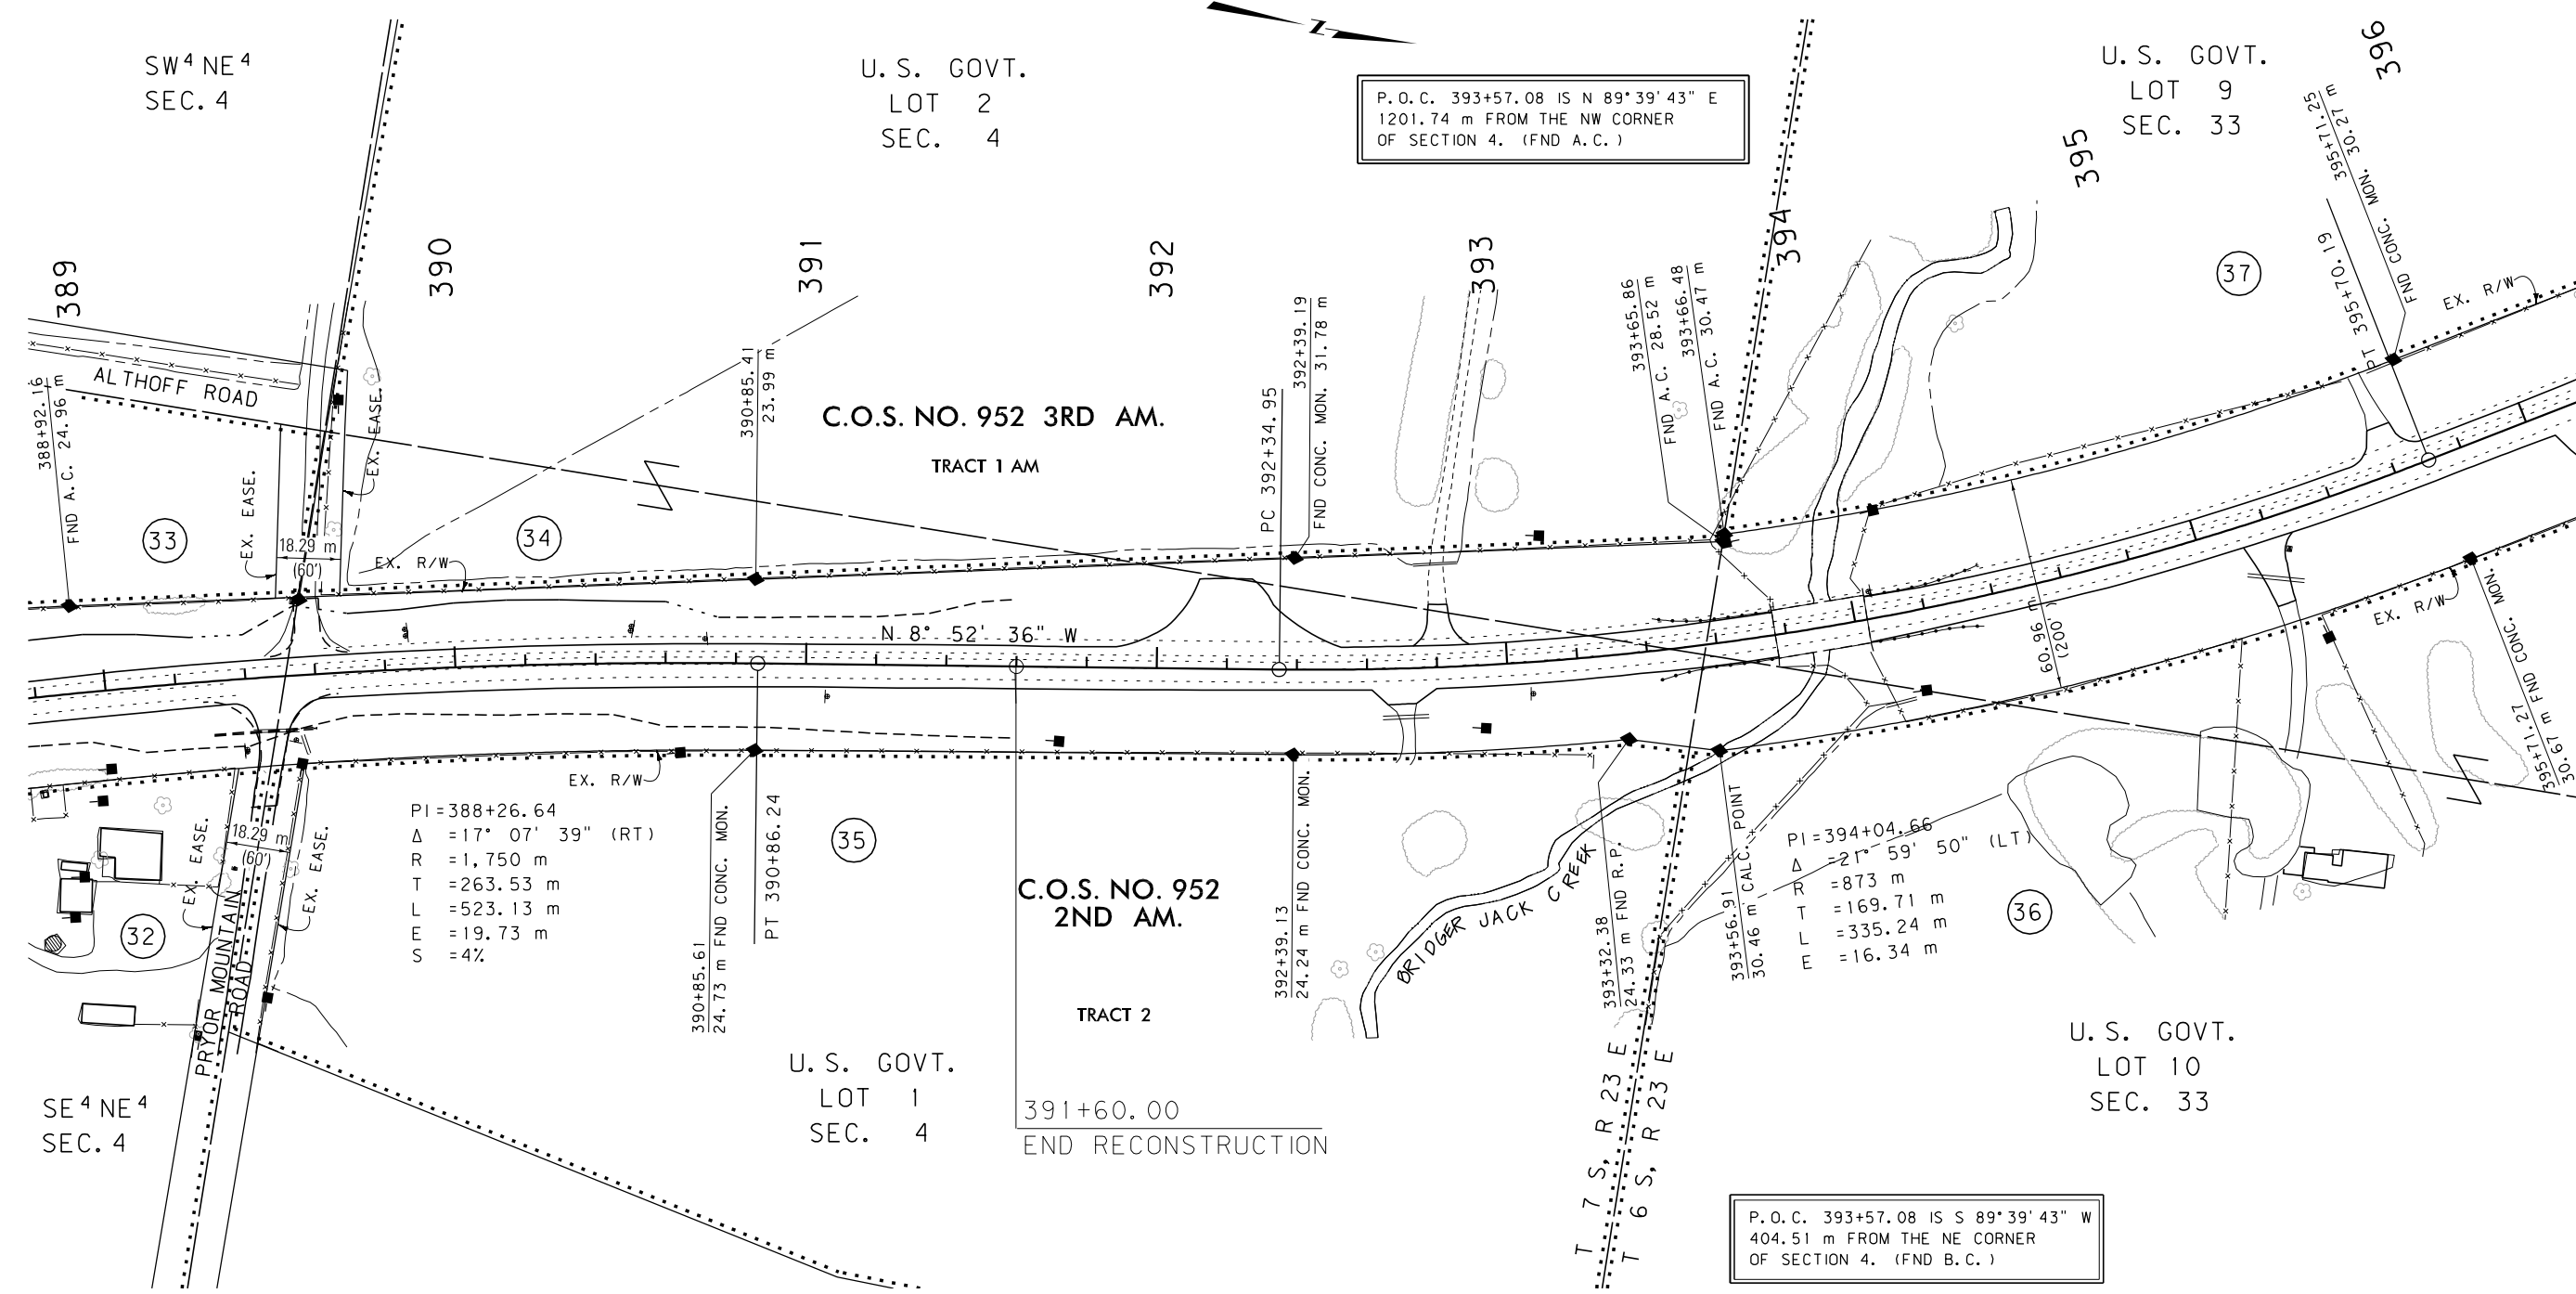

GRID STATE PLANE COORDINATES

THIS IS A STATE PLANE COORDINATE PROJECT. ALL DIMENSIONS, DISTANCES AND AREAS ON THIS PROJECT ARE GRID, EXCEPT FOR THE EXISTING R/W WIDTH DIMENSION, WHICH IS RECORD. THE COMBINATION SCALE FACTOR IS 0.99967890

FOR EXISTING R/W RETRACEMENT, SEE
C.O.S. NO. 2220 RE & C.O.S. NO. 2216 RE

- NOTES:
- ALL MEASUREMENTS ARE METRIC EXCEPT AS NOTED
 - THE PROPOSED R/W LINE WHERE A SPIRAL CURVE TRANSITION IS USED IS A CHORD RATHER THAN A CONCENTRIC CURVE.
 - THE ENGLISH AREAS ARE FOR INFORMATIONAL PURPOSES ONLY.
 - ALL STATIONS AND OFFSETS FOR R/W BREAKS ARE IN REFERENCE TO THE R/W BASELINE.

BACKSLOPE LIMITS INCLUDE ROUNDING	CONSTRUCTION LIMITS:
	CUT SECTION TOE OF FILL
FHWA/DOT APPROVAL	4-4-2008
MAP REVISED	

MONTANA
DEPARTMENT OF TRANSPORTATION

RIGHT OF WAY PLAN
CARBON COUNTY

SCALE 1:1000


0 50M 100M

SEE SHEET NO. 2-4 FOR OWNERSHIP NAMES, ADDRESSES, AREAS, ETC.

ROAD APPROACHES					
PARCELS SERVED	SIDE	FARM FIELD	PRIVATE	PUBLIC	
		(1), (2)	(2)	SIDE	STATION
		STATION	STATION		
47	LT		408+85		
43	RT		409+12		
				LT	409+34 (3)
50	LT		409+39		
50	LT		410+07		

(1) FARM FIELD APPROACH FOR AGRICULTURAL USE ONLY
(2) ROAD APPROACH LOCATIONS FIXED
* JOINT USE WITH OTHER PARCEL AT SAME STATION
(3) FUTURE INTERSECTION OF STATE HIGHWAY 72

STATE	RIGHT OF WAY ID.	SHEET	TOTAL
		NO.	SHEETS
MONTANA	NH 4-1(49)13	32	35
PROJECT NUMBER 3179-049			
BRIDGER-SOUTH			

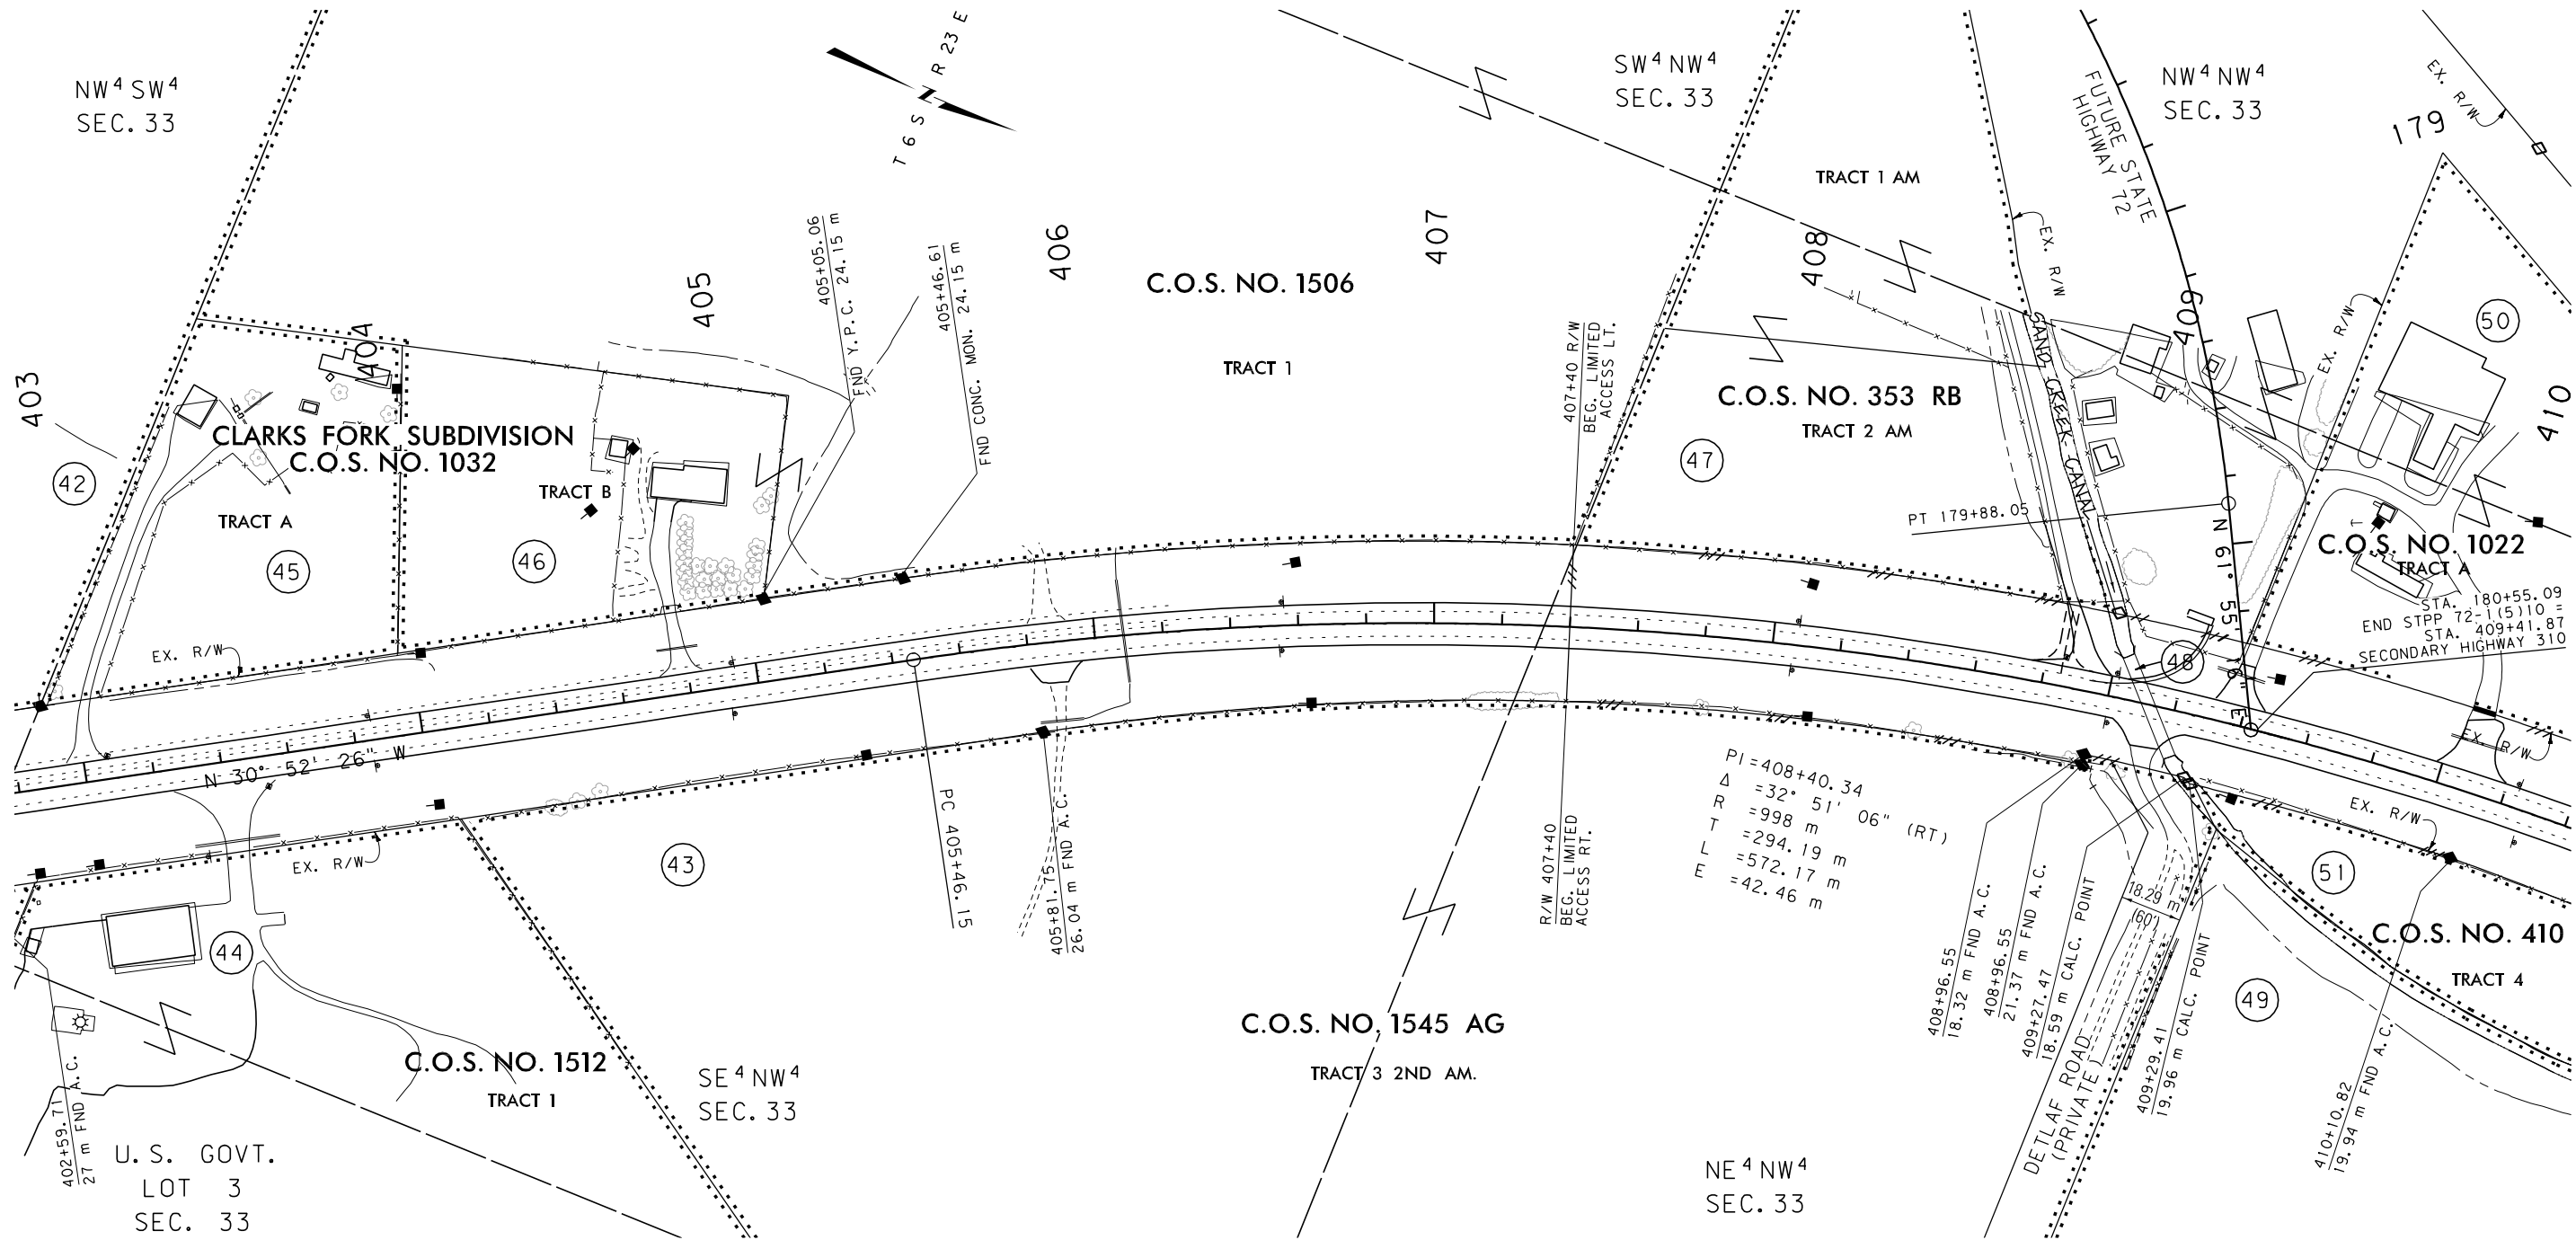

GRID STATE PLANE COORDINATES

THIS IS A STATE PLANE COORDINATE PROJECT.
ALL DIMENSIONS, DISTANCES AND AREAS ON THIS
PROJECT ARE GRID, EXCEPT FOR THE EXISTING
R/W WIDTH DIMENSION, WHICH IS RECORD. THE
COMBINATION SCALE FACTOR IS 0.99967890

FOR EXISTING R/W RETRACEMENT, SEE
C.O.S. NO. 1022, C.O.S. NO. 2157 RE.,
C.O.S. NO. 2220 RE, & C.O.S. NO. 2216 RE

- NOTES: 1. ALL MEASUREMENTS ARE METRIC EXCEPT AS NOTED
2. THE PROPOSED R/W LINE WHERE A SPIRAL CURVE
TRANSITION IS USED IS A CHORD RATHER THAN A
CONCENTRIC CURVE.
3. THE ENGLISH AREAS ARE FOR INFORMATIONAL
PURPOSES ONLY.
4. ALL STATIONS AND OFFSETS FOR R/W BREAKS ARE
IN REFERENCE TO THE R/W BASELINE.

BACKSLOPE LIMITS INCLUDE ROUNDING	
CONSTRUCTION LIMITS:	CUT SECTION TOE OF FILL
FHWA/DOT APPROVAL 4-4-2008	
MAP REVISED 10-02-08 6-3-09 11-1-10	


MONTANA
DEPARTMENT OF TRANSPORTATION

RIGHT OF WAY PLAN
CARBON COUNTY
SCALE 1"=1000

0 50M 100M

BRIDGER-SOUTH

PARCELS SERVED	SIDE	FARM FIELD	PRIVATE	PUBLIC	
		(1), (2)	(2)	SIDE	STATION
		STATION	STATION		
50	LT		410+07		
51	RT	411+40			
				LT	412+14
51	RT		412+52		
51	RT		412+97		
52	LT		413+07		
52	LT		415+44		
49 & 55	RT		415+46		
55	RT		416+15		

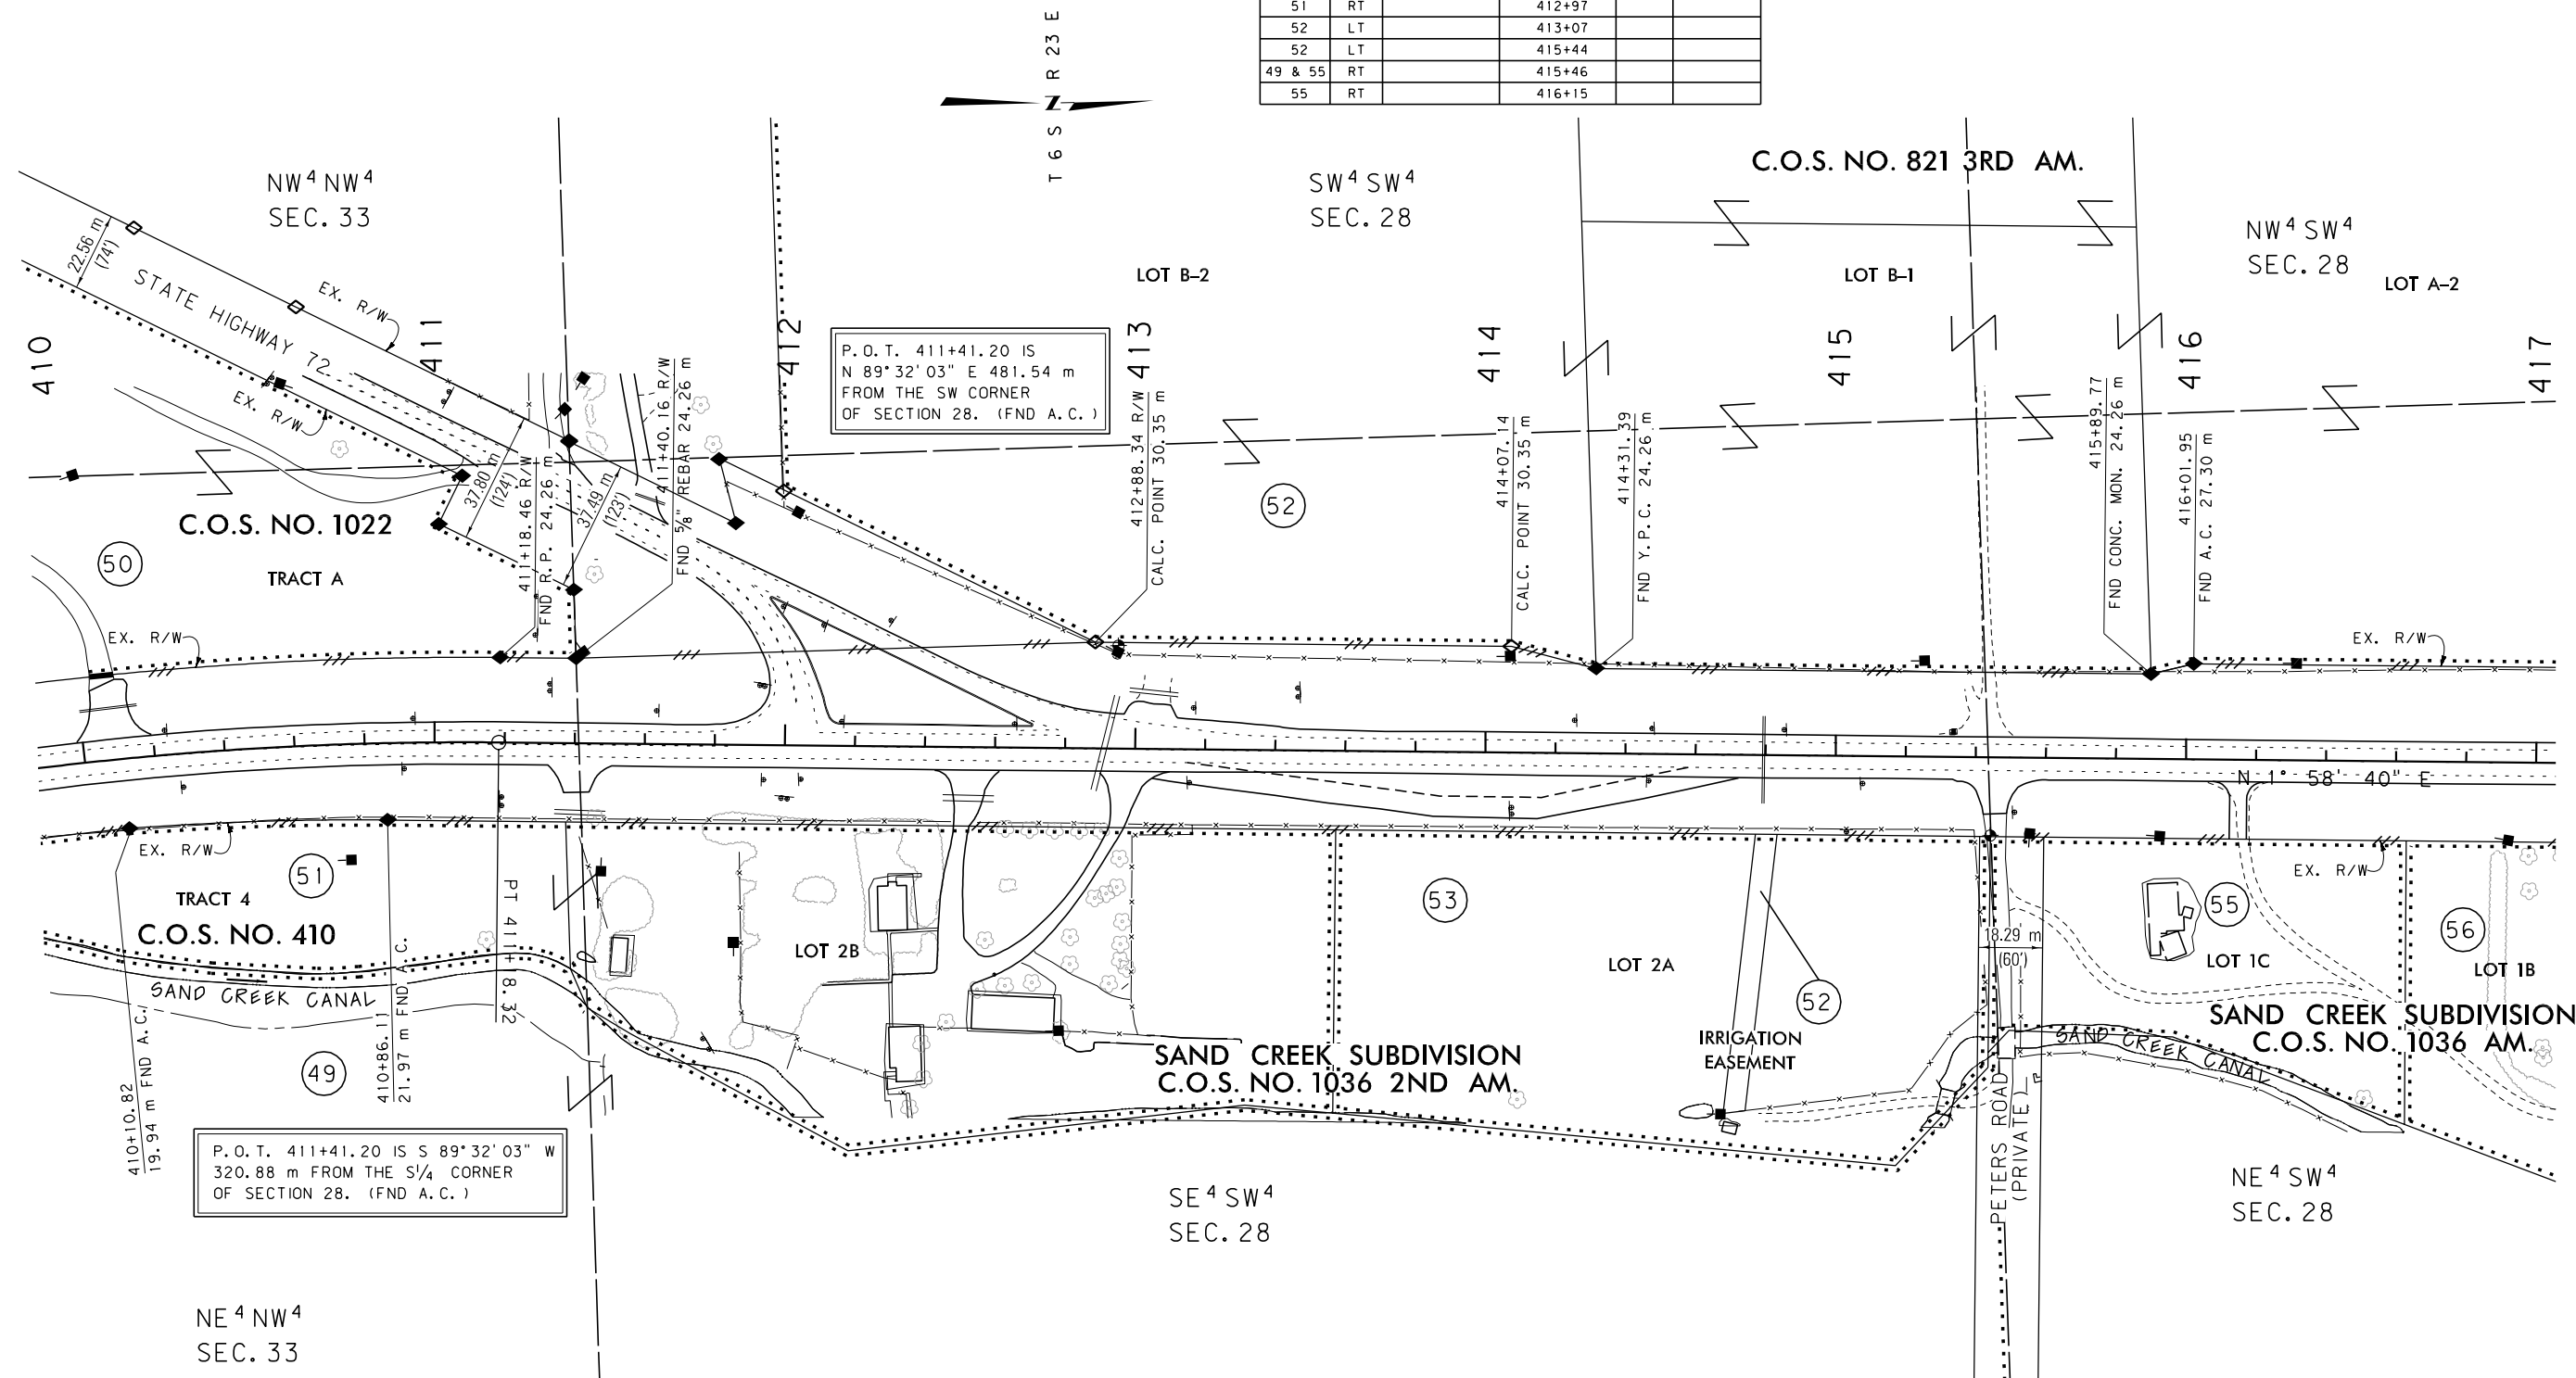

THIS IS A STATE PLANE COORDINATE PROJECT.
ALL DIMENSIONS, DISTANCES AND AREAS ON THIS
PROJECT ARE GRID, EXCEPT FOR THE EXISTING
R/W WIDTH DIMENSION, WHICH IS RECORD. THE
COMBINATION SCALE FACTOR IS 0.99967890

FOR EXISTING R/W RETRACEMENT, SEE
C.O.S. NO. 2157 RE, C.O.S. NO. 2220 RE,
& C.O.S. NO. 2216 RE

NOTES: 1. ALL MEASUREMENTS ARE METRIC EXCEPT AS NOTED


2. THE PROPOSED R/W LINE WHERE A SPIRAL CURVE TRANSITION IS USED IS A CHORD RATHER THAN A CONCENTRIC CURVE.

3. THE ENGLISH AREAS ARE FOR INFORMATIONAL PURPOSES ONLY.

4. ALL STATIONS AND OFFSETS FOR R/W BREAKS ARE IN REFERENCE TO THE R/W BASELINE.

BACKSLOPE LIMITS INCLUDE ROUNDING CONSTRUCTION LIMITS:			
FHWA/DOT APPROVAL <u>4-4-2008</u>			
MAP REVISED <u>10-02-08</u>		<u>6-3-09</u> <u>8-5-09</u>	
<u>10-28-09</u> <u>11-1-10</u>			

MONTANA
DEPARTMENT OF TRANSPORTATION
RIGHT OF WAY PLAN
CARBON COUNTY
SCALE 1"=1000'

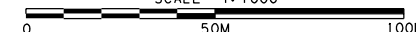


SEE SHEET NO. 2-4 FOR OWNERSHIP NAMES, ADDRESSES, AREAS, ETC.

ROAD APPROACHES					
PARCELS SERVED	SIDE	FARM FIELD	PRIVATE	PUBLIC	
		(1), (2) STATION	(2) STATION	SIDE	STATION
56	RT		417+42		
57	RT		418+16		
58	RT		418+93		
58 & 54	RT		419+42		
52 & 54	LT	419+45			
60	RT		422+17		
59	LT	422+19			
61 & 62	LT		422+67		
				LT	423+39

(1) FARM FIELD APPROACH FOR AGRICULTURAL USE ONLY
(2) ROAD APPROACH LOCATIONS FIXED
* JOINT USE WITH OTHER PARCEL AT SAME STATION

STATE	RIGHT OF WAY ID.	SHEET NO.	TOTAL SHEETS
MONTANA	NH 4-1(49)13	34	35
PROJECT NUMBER		3179-049	

BRIDGER-SOUTH

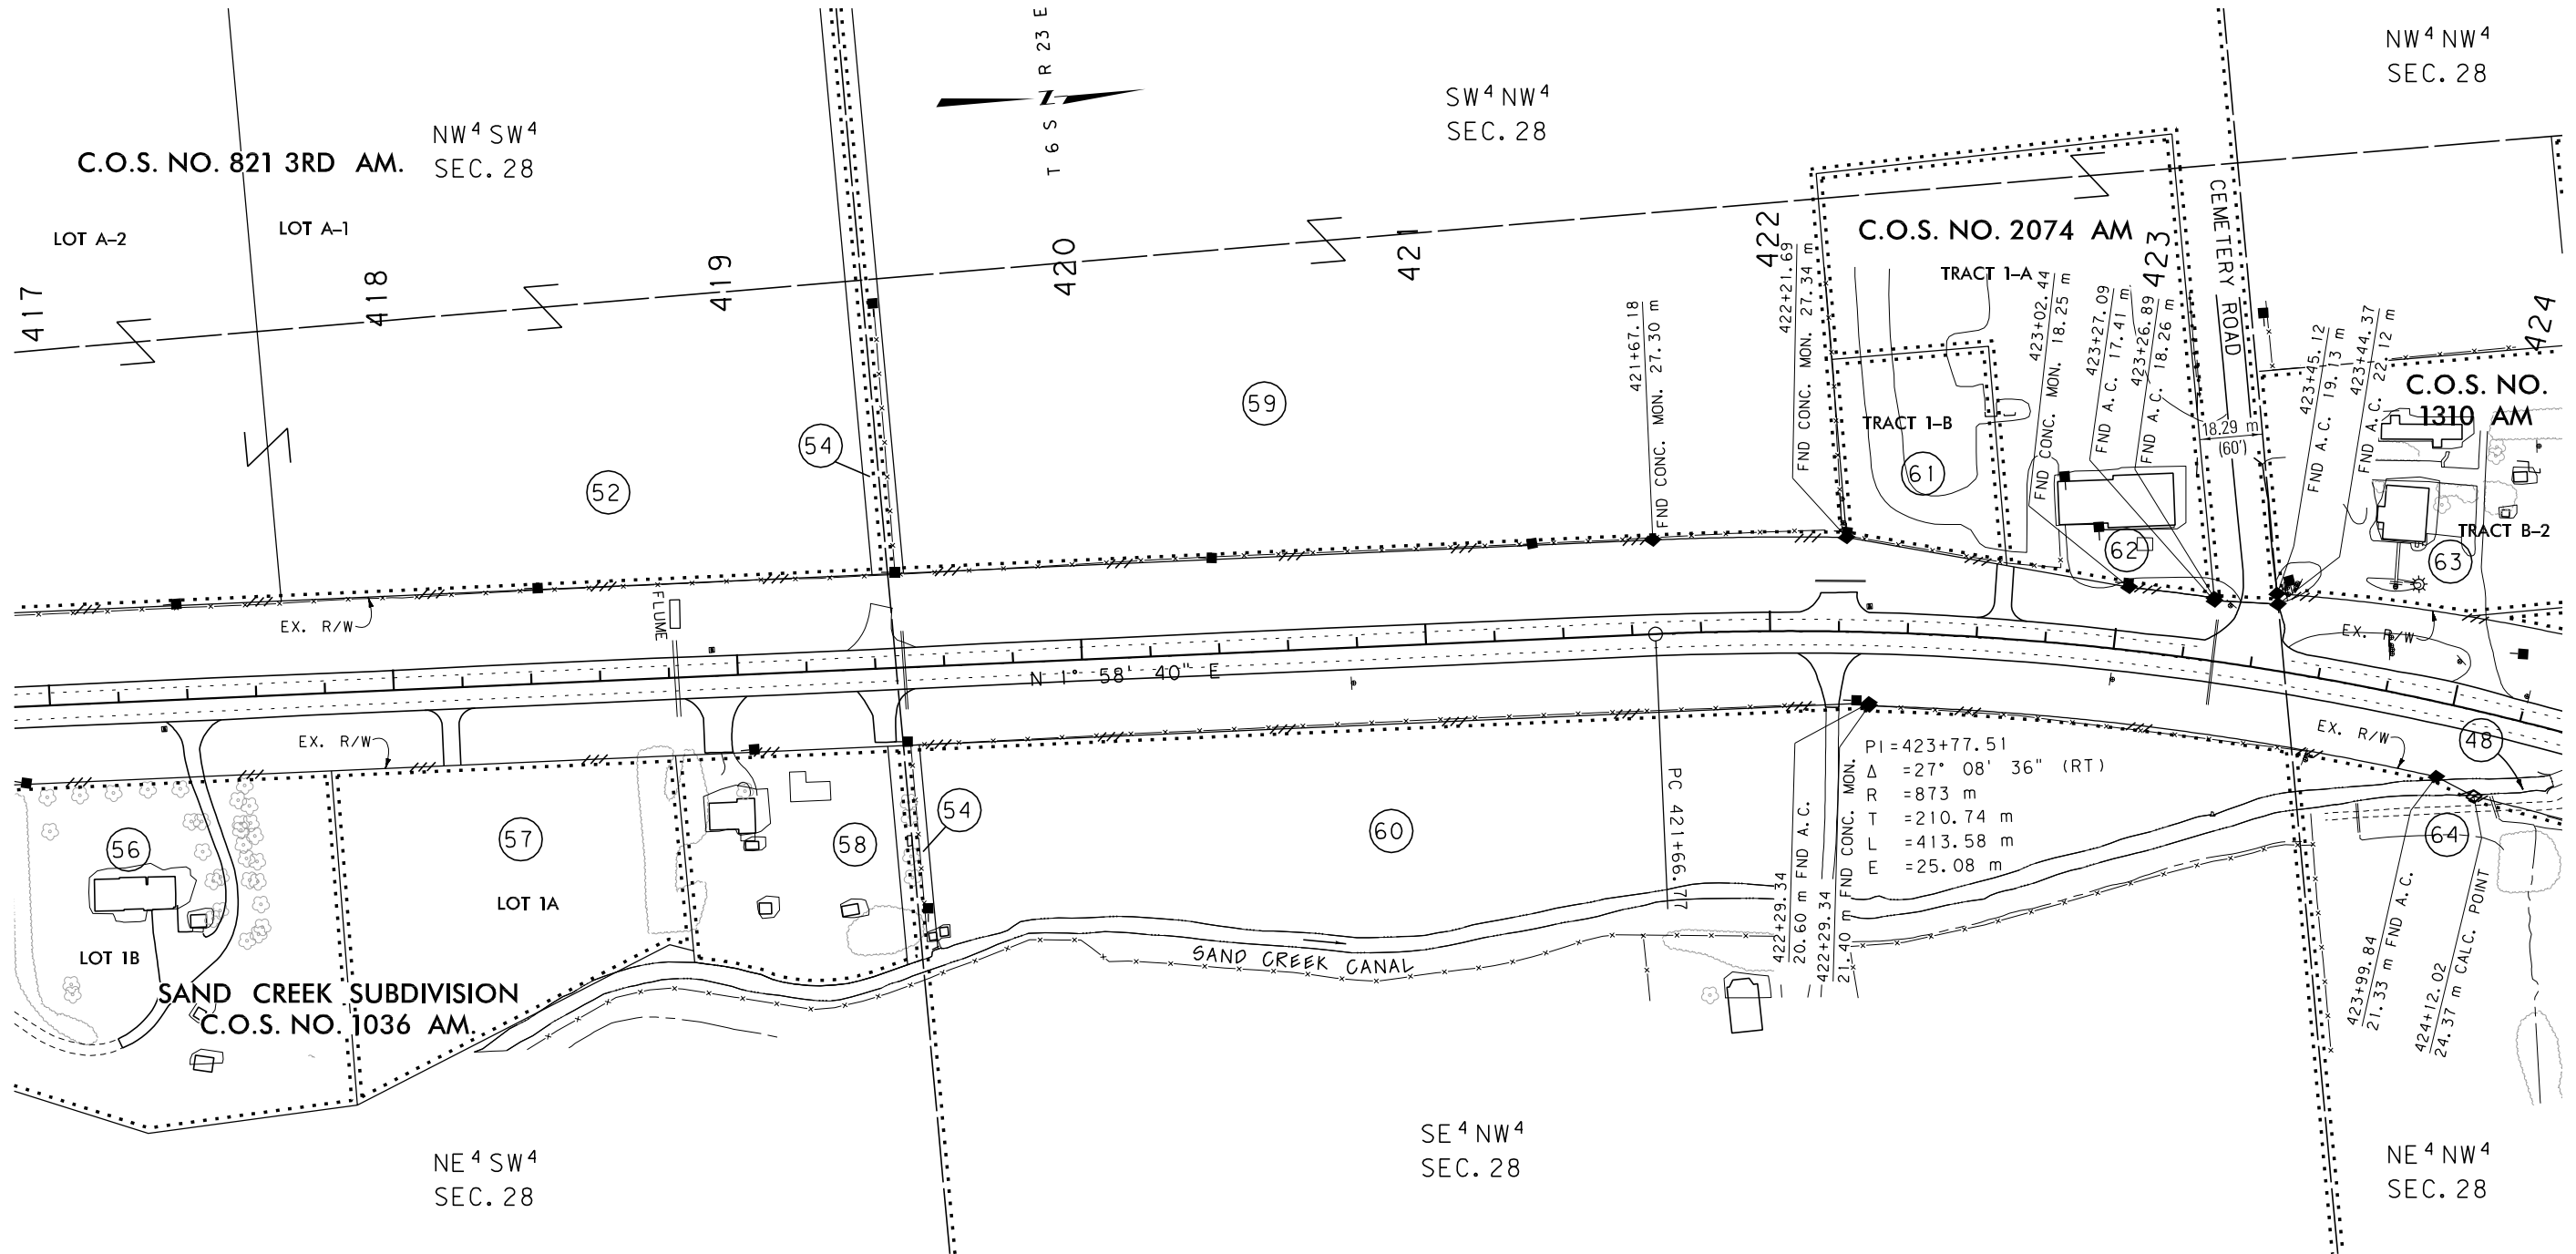

GRID STATE PLANE COORDINATES

THIS IS A STATE PLANE COORDINATE PROJECT.
ALL DIMENSIONS, DISTANCES AND AREAS ON THIS
PROJECT ARE GRID, EXCEPT FOR THE EXISTING
R/W WIDTH DIMENSION, WHICH IS RECORD. THE
COMBINATION SCALE FACTOR IS 0.99967890

FOR EXISTING R/W RETRACEMENT, SEE
C.O.S. NO. 2220 RE & C.O.S. NO. 2216 RE

- NOTES: 1. ALL MEASUREMENTS ARE METRIC EXCEPT AS NOTED
2. THE PROPOSED R/W LINE WHERE A SPIRAL CURVE
TRANSITION IS USED IS A CHORD RATHER THAN A
CONCENTRIC CURVE.
3. THE ENGLISH AREAS ARE FOR INFORMATIONAL
PURPOSES ONLY.
4. ALL STATIONS AND OFFSETS FOR R/W BREAKS ARE
IN REFERENCE TO THE R/W BASELINE.

BACKSLOPE LIMITS INCLUDE ROUNDING		
CONSTRUCTION LIMITS: CUT SECTION TOE OF FILL		
FHWA/DOT APPROVAL 4-4-2008		
MAP REVISED	10-02-08	6-3-09
	10-28-09	11-1-10

MONTANA
DEPARTMENT OF TRANSPORTATION

RIGHT OF WAY PLAN
CARBON COUNTY
SCALE 1:1000


0 50M 100M

SEE SHEET NO. 2-4 FOR OWNERSHIP NAMES, ADDRESSES, AREAS, ETC.

ROAD APPROACHES					
PARCELS SERVED	SIDE	FARM FIELD	PRIVATE	PUBLIC	
		(1), (2)	(2)	SIDE	STATION
		STATION	STATION		
63	LT		424+07		
48	RT		424+25		

(1) FARM FIELD APPROACH FOR AGRICULTURAL USE ONLY
(2) ROAD APPROACH LOCATIONS FIXED
* JOINT USE WITH OTHER PARCEL AT SAME STATION

STATE	RIGHT OF WAY ID.	SHEET	TOTAL
		NO.	SHEETS
MONTANA	NH 4-1(49)13	35	35
PROJECT NUMBER 3179-049			

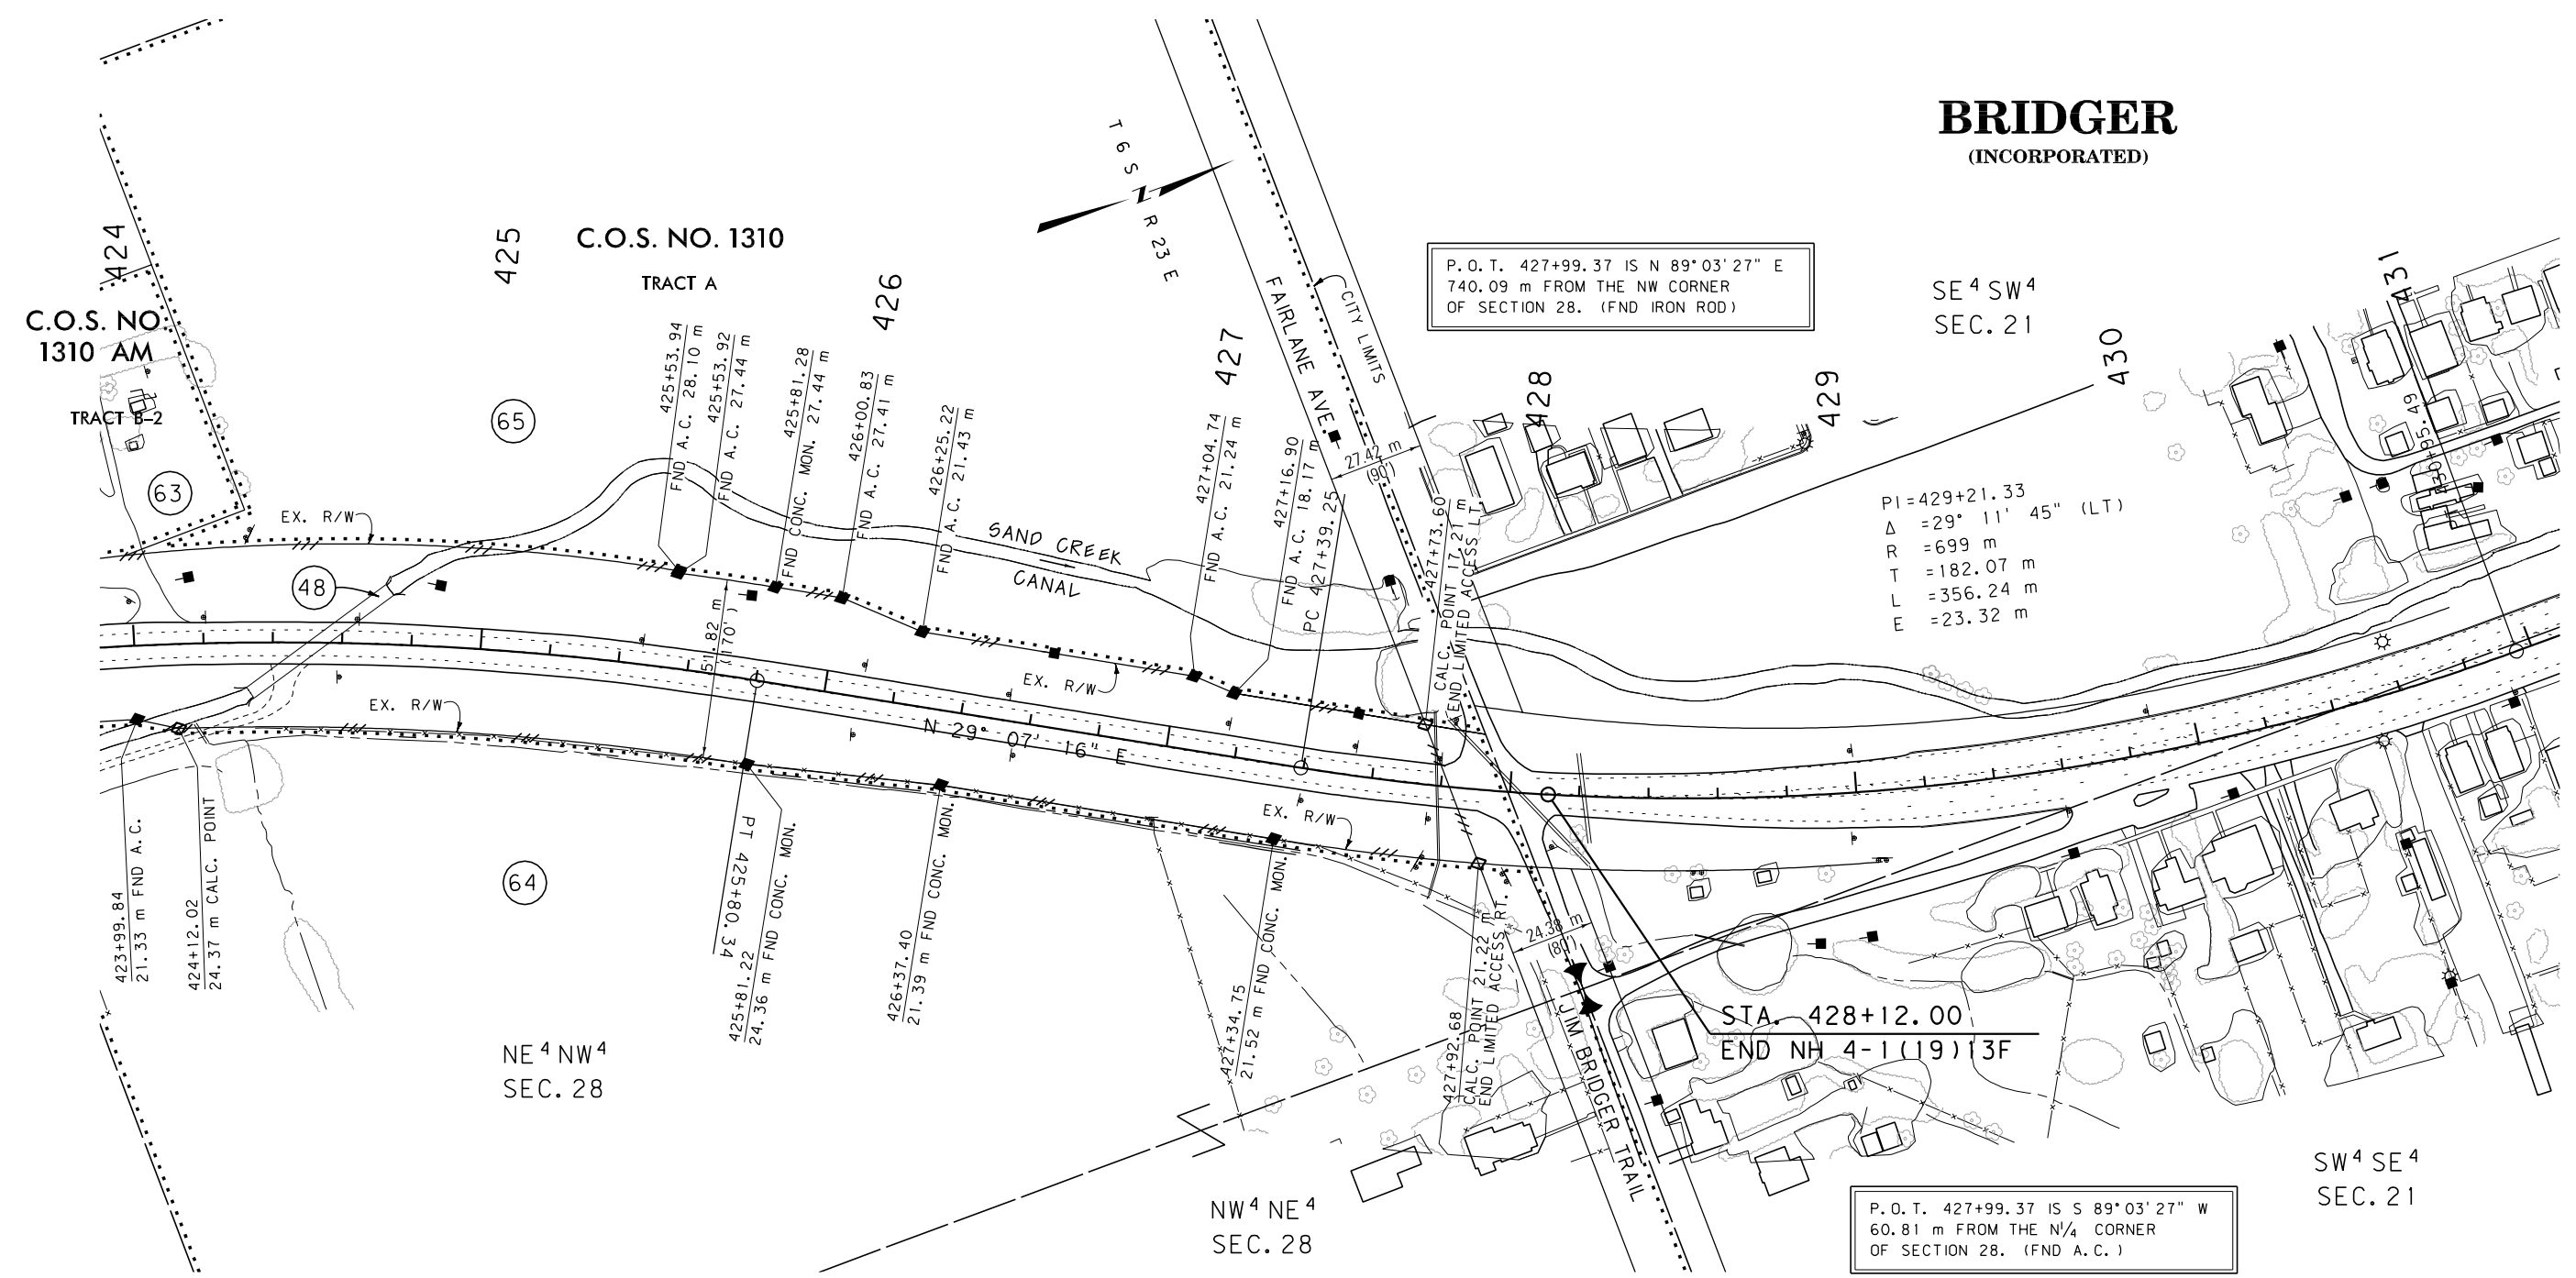

P.O.T. 427+99.37 IS N 89°03'27" E
740.09 m FROM THE NW CORNER
OF SECTION 28. (FND IRON ROD)

SE 4 SW 4
SEC. 21

PI=429+21.33
Δ =29° 11' 45" (LT)
R =699 m
T =182.07 m
L =356.24 m
E =23.32 m

STA. 428+12.00
END NH 4-1(19)13F

P.O.T. 427+99.37 IS S 89°03'27" W
60.81 m FROM THE N 1/4 CORNER
OF SECTION 28. (FND A.C.)

GRID STATE PLANE COORDINATES
THIS IS A STATE PLANE COORDINATE PROJECT.
ALL DIMENSIONS, DISTANCES AND AREAS ON THIS
PROJECT ARE GRID, EXCEPT FOR THE EXISTING
R/W WIDTH DIMENSION, WHICH IS RECORD. THE
COMBINATION SCALE FACTOR IS 0.99967890

FOR EXISTING R/W RETRACEMENT, SEE
C.O.S. NO. 2220 RE & C.O.S. NO. 2216 RE

- NOTES: 1. ALL MEASUREMENTS ARE METRIC EXCEPT AS NOTED
2. THE PROPOSED R/W LINE WHERE A SPIRAL CURVE
TRANSITION IS USED IS A CHORD RATHER THAN A
CONCENTRIC CURVE.
3. THE ENGLISH AREAS ARE FOR INFORMATIONAL
PURPOSES ONLY.
4. ALL STATIONS AND OFFSETS FOR R/W BREAKS ARE
IN REFERENCE TO THE R/W BASELINE.

BACKSLOPE LIMITS INCLUDE ROUNDING	TOP OF CUT
CONSTRUCTION LIMITS: CUT SECTION	DITCH BOTTOM
TOE OF FILL	
FHWA/DOT APPROVAL	4-4-2008
MAP REVISED	10-02-08 8-5-09 11-1-10

MONTANA
DEPARTMENT OF TRANSPORTATION
RIGHT OF WAY PLAN
CARBON COUNTY
SCALE 1"=1000
0 50M 100M