


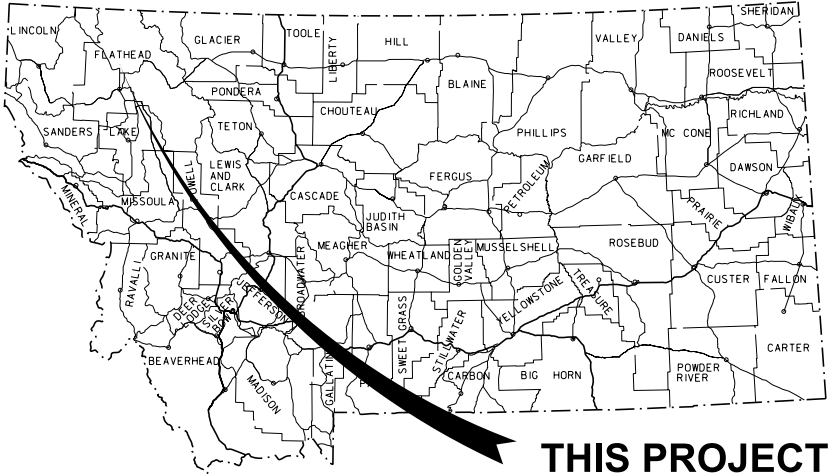

THIS PROJECT

MONTANA DEPARTMENT OF TRANSPORTATION

STATE	RIGHT OF WAY ID.	SHEET NO.	TOTAL SHEETS
MONTANA	NH 5-3(106)128	1	8
PROJECT NUMBER		2017-106	

WHITEFISH-WEST

RIGHT OF WAY PLAN OF
FEDERAL AID PROJECT NH 5-3(106)128
WHITEFISH-WEST
FLATHEAD COUNTY

1.0 Kilometers

CONVENTIONAL SIGNS

PROPOSED RIGHT OF WAY LINE	_____
EXISTING RIGHT OF WAY LINE	_____
RAILROAD RIGHT OF WAY LINE	_____
RIGHT OF WAY BASELINE	_____
STK'D CENTERLINE	_____
SECTION LINE	_____
OWNERSHIP BOUNDARY	_____
FULL ACCESS CONTROL	AC AC
LIMITED ACCESS CONTROL	/// ///
EXISTING ACCESS CONTROL	////
PRESENT TRAVELED WAY (P.T.W.)	_____
FENCE LINE	-x-x-
EXISTING GUARDRAIL	- - - -
PROPOSED GUARDRAIL	- - - -
GATE IN FENCE	-x- / -x-
CATTLE GUARD: EXIST. - PROPOSED	-x- [] -x-
SECTION CORNER	FOUND UNFOUND
1/4 SECTION CORNER	
CLOSING CORNER	
MEANDER CORNER	
CENTER OF SECTION	
RIGHT OF WAY MONUMENT	FOUND CALCULATED
PROPERTY CORNER PIN	
POWER POLE IN PLACE	
TELEPHONE POLE IN PLACE	
TELEGRAPH POLE IN PLACE	
LIGHT POLE	
PROPOSED CULVERT	
EXISTING CULVERT	
OUTLET DITCH	
INLET DITCH	
EXISTING DITCH	
CHANNEL CHANGES	CH. CH.
DITCH BLOCK	
RIPRAP	
BRIDGES	
RAILROADS	
PARCEL NUMBERS	
APPROACH: EXIST.- PROPOSED	



ASSOCIATED PROJECT ID.


NH-STPP 5-3(42)128 P.E.

RELATED PROJECTS

FAP 98-A

FWHAMDT APPROVAL 5-13-10

MAP REVISED 5-13-11

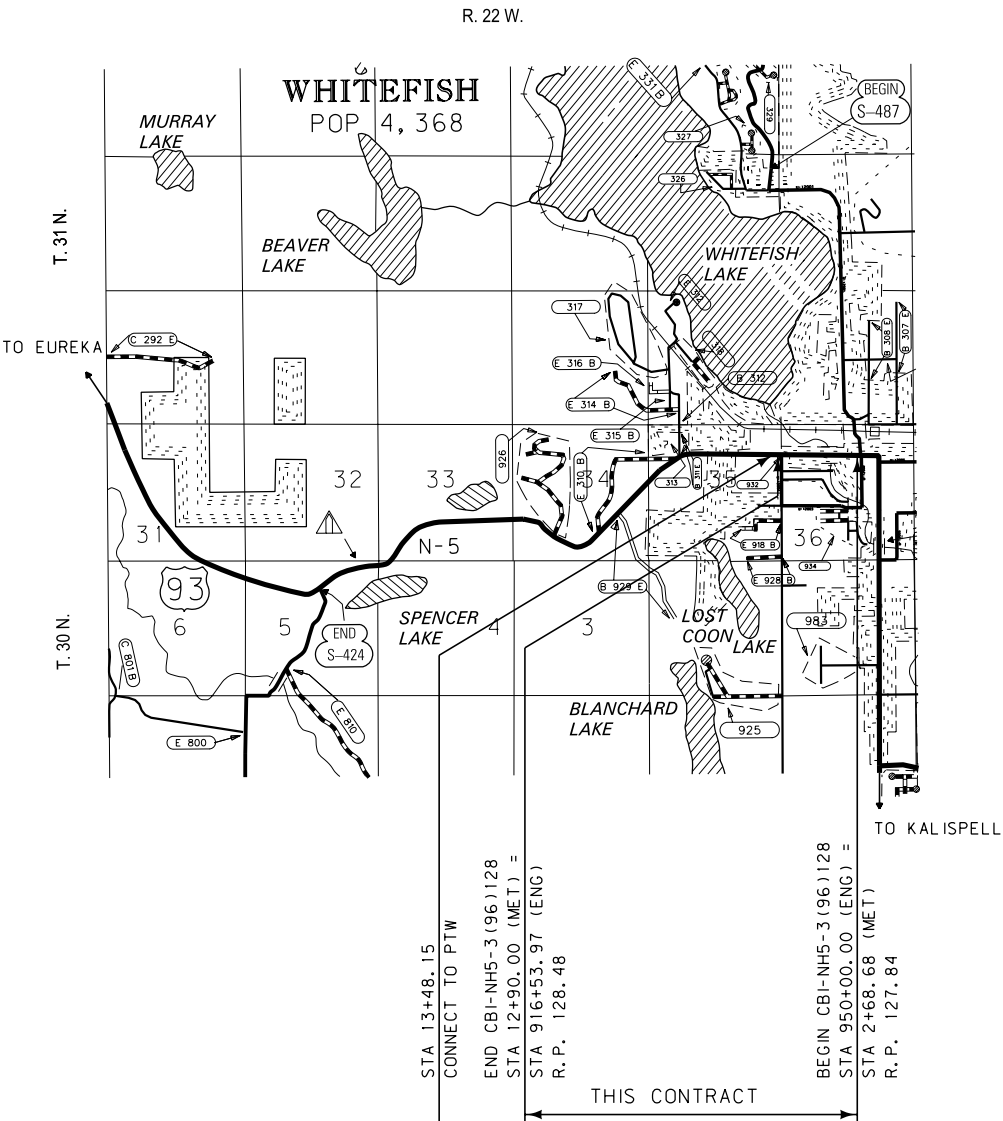

SEE SHEET NO. 2-4 FOR OWNERSHIP NAMES, ADDRESSES, AREAS, ETC.

GRID STATE PLANE COORDINATES

THIS IS A STATE PLANE COORDINATE PROJECT. ALL DIMENSIONS, DISTANCES AND AREAS ON THIS PROJECT ARE GRID, EXCEPT FOR THE EXISTING R/W WIDTH DIMENSION, WHICH IS RECORD. THE COMBINATION SCALE FACTOR IS 0.99954422

NOTES: 1. ALL MEASUREMENTS ARE METRIC EXCEPT AS NOTED

[illegible]

STATE	RIGHT OF WAY ID.	SHEET NO.	TOTAL SHEETS
MONTANA	NH 5-3(106)128	2	8
PROJECT NUMBER		2017-106	
WHITEFISH-WEST			
<u>RIGHT-OF-WAY COORDINATE ASCII FILES</u>			
R/W BREAK COORDS:		2017ROBRKZ01.TXT	
R/W BASELINE COORDS:		2017ROBASZ01.TXT	
ALL FILES ARE LOCATED ON THE CADD SERVER IN THE RO DIRECTORY, UNDER PROJECT: 2017			
MONTANA DEPARTMENT OF TRANSPORTATION RIGHT OF WAY PLAN FLATHEAD COUNTY			

OWNERSHIP																					
PARCEL	NAME	ADDRESS	TOTAL	AREA	GROSS R/W AREA		EX. EASE. AREA		NET AREA		REMAINDER				CONST. PMT. AREA		EASE. AREA		SHEET NO.		
			METRIC	ENGLISH	METRIC	ENGLISH	METRIC	ENGLISH	METRIC	ENGLISH	LEFT		RIGHT		METRIC	ENGLISH	METRIC	ENGLISH			
											METRIC	ENGLISH	METRIC	ENGLISH							
22	HOLDEN AND LINDA WITHINGTON FAMILY TRUST	1735 LAKE WASHINGTON BLVD S SEATTLE, WA 98144-4960	6 847 m²	73,700 SF	168 m²	1,808 SF					168 m²	1,808 SF	6 679 m²	71,892 SF					2 381 m²	25,629 SF	5.6
23	MOUNTAIN WEST BANK, N. A.	PO BOX 6013, HELENA MT 59604	2 400 m²	25,832 SF	224 m²	2,411 SF					224 m²	2,411 SF			2 176 m²	23,422 SF	363 m²	3,907 SF			6
24	GARY LARSEN AND ANNETTE LARSEN	11022 3RD AVE W #A, EVERETT WA, 98204-7013	2 536 m²	27,300 SF	64 m²	689 SF					64 m²	689 SF	2 472 m²	26,608 SF			86 m²	926 SF			6
25	MICHAEL R. HIGGINS AND CHRYSTAL L. HIGGINS	235 GOOD AVENUE, WHITEFISH, MT 59937-3045	2 323 m²	25,000 SF	87 m²	936 SF					87 m²	936 SF	2 236 m²	24,068 SF			92 m²	990 SF			6
26	BANK OF AMERICA, N. A.	400 NATIONAL WAY, SIMI VALLEY CA 93065-6414	2 143 m²	23,068 SF	70 m²	753 SF					70 m²	753 SF			2 073 m²	22,314 SF	49 m²	527 SF			6
27	NOLA E. HOWARD	PO BOX 1022, WHITEFISH, MT 59937-1022	1 663 m²	17,900 SF	44 m²	474 SF					44 m²	474 SF			1 619 m²	17,427 SF	30 m²	323 SF			6
28	DOROTHY J. TRENT, aka DOROTHY L. TRENT	1001 RIVER LAKES PKWY APT 206, WHITEFISH MT 59937-8294	2 323 m²	0.574 AC	87 m²	936 SF					87 m²	936 SF	2 236 m²	24,068 SF			242 m²	2,605 SF			6
29	DIRK HURLY	74 STILLWATER ROAD, KALISPELL, MT 59901	1 802 m²	19,400 SF	43 m²	463 SF					43 m²	463 SF			1 759 m²	18,934 SF	30 m²	323 SF			6
30	PAUL L. WELLS	50 2ND STREET W, WHITEFISH, MT 59937-3001	1 839 m²	19,800 SF	43 m²	463 SF					43 m²	463 SF			1 796 m²	19,332 SF	30 m²	323 SF			6
31	JACQUELINE M. PICKERING	PO BOX 4690, WHITEFISH, MT 59937-4690	5 220 m²	1.29 AC	131 m²	1,410 SF					131 m²	1,410 SF			5 089 m²	54,778 SF	66 m²	710 SF			6
32	MICHAEL R. HIGGINS AND CHRYSTAL L. HIGGINS	235 GOOD AVENUE, WHITEFISH, MT 59937-3045	1 113 m²	0.275 AC	70 m²	753 SF					70 m²	753 SF	1 043 m²	11,227 SF			24 m²	258 SF			6
25, 32	COMBINATION PARCEL									157 m²	1,689 SF					116 m²	1,248 SF				
33	MARTIN ALAN SCHWARTZ LIVING TRUST	4739 SANTA ROSITA CT, SANTA ROSA, CA 95405-8204	1 300 m²	13,990 SF												295 m²	3,175 SF	29 m²	312 SF	6	
34	RICHARD VICTOR HANSON AND KAREN DENISE HANSON, TRUSTEES OF THE HANSON FAMILY 2002 TRUST	PO BOX 2921, SAN RAMON, CA 94583-79221	3 832 m²	0.947 AC	131 m²	1,410 SF					131 m²	1,410 SF			3 701 m²	39,837 SF	27 m²	291 SF			6
35	MARY SOLBERG	PO BOX 793, WHITEFISH, MT 59937-0793	1 394 m²	15,000 SF	87 m²	936 SF					87 m²	936 SF	1 307 m²	14,068 SF			30 m²	323 SF			6
36	CARLA D. JOHNSON	PO BOX 633, JACKSON WY 83001-0633	2 499 m²	26,900 SF	87 m²	936 SF					87 m²	936 SF			2 412 m²	25,963 SF	61 m²	657 SF			6
37	FRANK BARNES AND NAOMI BARNES, aka FRANK D. BARNES AND NAOMI G. BARNES	1415 VOERMAN RD, WHITEFISH, MT 59937-8276	1 858 m²	0.459 AC	122 m²	1,313 SF					122 m²	1,313 SF	1 736 m²	18,686 SF			46 m²	495 SF			6
13, 37	COMBINATION PARCEL									122 m²	1,313 SF					135 m²	1,453 SF				
38	MICHAEL T. JENSON AND BARBARA ANN JENSON	PO BOX 462, WHITEFISH, MT 59937-0462	1 141 m²	0.282 AC	65 m²	700 SF					65 m²	700 SF			1 076 m²	11,582 SF	46 m²	495 SF			6
39	MAD DOG PROPERTIES LLC	495 N MAIN, KALISPELL, MT 59901	838 m²	0.207 AC	52 m²	560 SF					52 m²	560 SF	786 m²	8,460 SF			73 m²	786 SF			6
40	JAMES L. & SHARON H. LAIDLAW, et al.	1230 LION MOUNTAIN DRIVE WHITEFISH, MT 59937-8071	2 833 m²	30,492 SF	109 m²	1,173 SF					109 m²	1,173 SF			2 724 m²	29,321 SF	344 m²	3,703 SF	30 m²	323 SF	6
40.1	JAMES L. LAIDLAW, et al.	1230 LION MOUNTAIN DRIVE WHITEFISH, MT 59937-8071	2 820 m²	30,352 SF	87 m²	936 SF					87 m²	936 SF			2 733 m²	29,418 SF	1174 m²	12,637 SF	132 m²	1,421 SF	7
41	MARY K. SCOTT	225 2ND STREET W, WHITEFISH, MT 59937-3006	1 394 m²	15,000 SF	87 m²	936 SF					87 m²	936 SF	1 307 m²	14,068 SF			104 m²	1,119 SF	18 m²	194 SF	6
22.1	LINDA KAUFFMAN	PO BOX 208, OLNEY, MT 59927		FOR NEGOTIATIONS ONLY																	6
70	CHRISTOPHER H. DEVORE AND EMILY L. PARKER	3722 CORLISS AVE N, SEATTLE, WA 98103-9117		FOR NEGOTIATIONS ONLY																	6

STATE	RIGHT OF WAY ID.	SHEET NO.	TOTAL SHEETS
MONTANA	NH 5-3(106)128	3	8
PROJECT NUMBER 2017-106			
WHITEFISH-WEST			
ⓐ TEMPORARY EASEMENT			

GRID STATE PLANE COORDINATES

THIS IS A STATE PLANE COORDINATE PROJECT. ALL DIMENSIONS, DISTANCES AND AREAS ON THIS PROJECT ARE GRID, EXCEPT FOR THE EXISTING R/W WIDTH DIMENSION, WHICH IS RECORD. THE COMBINATION SCALE FACTOR IS 0.99954422

% TO BE ACQUIRED IN THE NAME OF THE CITY OF WHITEFISH, WHICH INCLUDES 120 m² (1,292 SF) TO BE ACQUIRED AS AN ACCESS EASEMENT IN THE NAME OF PARCELS 22.1 & 70

- NOTES: 1. ALL MEASUREMENTS ARE METRIC EXCEPT AS NOTED
2. THE PROPOSED R/W LINE WHERE A SPIRAL CURVE TRANSITION IS USED IS A CHORD RATHER THAN A CONCENTRIC CURVE.
3. THE ENGLISH AREAS ARE FOR INFORMATIONAL PURPOSES ONLY.
4. ALL STATIONS AND OFFSETS FOR R/W BREAKS ARE IN REFERENCE TO THE R/W BASELINE.

BACKSLOPE LIMITS INCLUDE ROUNDING	
CONSTRUCTION LIMITS: CUT SECTION TOE OF FILL	
FHWA/DOT APPROVAL 5-13-10	
MAP REVISED	5-13-11 7-19-11 8-3-11 9-7-11 9-23-11 9-28-11 10-11-11 11-25-11 2-15-12

MONTANA
DEPARTMENT OF TRANSPORTATION

RIGHT OF WAY PLAN
FLATHEAD COUNTY

OWNERSHIP																			
PARCEL	NAME	ADDRESS	TOTAL	AREA	GROSS R/W AREA		EX. EASE. AREA		NET AREA		REMAINDER				CONST. PMT. AREA		EASE. AREA		SHEET NO.
			METRIC	ENGLISH	METRIC	ENGLISH	METRIC	ENGLISH	METRIC	ENGLISH	LEFT		RIGHT		METRIC	ENGLISH	METRIC	ENGLISH	
											METRIC	ENGLISH	METRIC	ENGLISH					
42	THE HEIRS AND DEVISEES OF INA LEONA WEST, DECEASED, LEORA MURAOKA, PERSONAL REPRESENTATIVE	16 PINE AVE, WHITEFISH, MT 59937-2533	1 394 m²	15,000 SF	87 m²	936 SF			87 m²	936 SF	1 307 m²	14,068 SF			121 m²	1,302 SF			7
43	ROBERT W. PERO AND	1290 BIRCH POINT DR, WHITEFISH, MT 59937-2258	3 279 m²	35,300 SF	87 m²	936 SF			87 m²	936 SF			3 192 m²	34,358 SF	148 m²	1,593 SF	37 m²	398 SF	7
44	ROBERT W. PERO REVOCABLE TRUST JAMES K. THOMPSON AND ROBYN R. THOMPSON	245 2ND STREET W, WHITEFISH, MT 59937-3006	1 394 m²	15,000 SF	87 m²	936 SF			87 m²	936 SF	1 307 m²	14,068 SF			120 m²	1,292 SF			7
45	ROGER FINGAR AND KATHLEEN FINGAR	PO BOX 1772, WHITEFISH, MT 59937-1772	696 m²	7,495 SF	44 m²	474 SF			44 m²	474 SF	652 m²	7,018 SF							7
46	ROBERT W. PERO REVOCABLE TRUST	1290 BIRCH POINT DR, WHITEFISH, MT 59937-2258	2 884 m²	31,040 SF	70 m²	753 SF			70 m²	753 SF			2 814 m²	30,290 SF					7
47	JACK PFRIMMER	315 2ND STREET W, WHITEFISH, MT 59937-3008	697 m²	7,500 SF	44 m²	474 SF			44 m²	474 SF	653 m²	7,029 SF							7
48	ROBERT W. PERO AND ROBERT W. PERO REVOCABLE TRUST	1290 BIRCH POINT DR, WHITEFISH, MT 59937-2258	3 605 m²	38,800 SF	87 m²	936 SF			87 m²	936 SF			3 518 m²	37,867 SF					7
43, 48	COMBINATION PARCEL								174 m²	1,872 SF					148 m²	1,593 SF	37 m²	398 SF	
49	PHILIP G. VILAR AND JENNIFER S. VILAR	327 2ND STREET W, WHITEFISH, MT 59937-3008	1 394 m²	15,000 SF	87 m²	936 SF			87 m²	936 SF	1 307 m²	14,068 SF							7
50	DOUBLE TAP LLC	409 2ND ST W, WHITEFISH MT 59937-3010	3 605 m²	38,800 SF	87 m²	936 SF			87 m²	936 SF			3 518 m²	37,867 SF					7
51	CONTINENTAL DIVIDE INNS, LLC	409 2ND ST W, WHITEFISH, MT 59937	1 654 m²	17,800 SF	87 m²	936 SF			87 m²	936 SF	1 567 m²	16,867 SF							7
52	FERN B. KASTELLA	PO BOX 763, WHITEFISH, MT 59937-0763	3 605 m²	38,800 SF	87 m²	936 SF			87 m²	936 SF			3 518 m²	37,867 SF	55 m²	592 SF			7
53	CONTINENTAL DIVIDE INNS, LLC	409 2ND ST W, WHITEFISH, MT 59937	1 240 m²	13,350 SF	65 m²	700 SF			65 m²	700 SF	1 175 m²	12,648 SF							7
54	MARK A. WILLIAMS	PO BOX 138, SEELEY LAKE, MT 59868	2 067 m²	22,250 SF	109 m²	1,173 SF			109 m²	1,173 SF	1 958 m²	21,076 SF			17 m²	183 SF			7
55	DANIEL L. RASMUSSEN AND ALISA M. RASMUSSEN	415 GOVE ST, STEILACOOM WA 98388-1115	3 605 m²	38,800 SF	87 m²	936 SF			87 m²	936 SF			3 518 m²	37,867 SF	61 m²	657 SF			7
56	SIDNEY W. GOLIE AND BARBARA J. GOLIE	PO BOX 782, WHITEFISH, MT 59937-0782	3 605 m²	38,800 SF	87 m²	936 SF			87 m²	936 SF			3 518 m²	37,867 SF	24 m²	258 SF			7
57	NATHAN CHARLES VANDER VEN	435 W 2ND ST, WHITEFISH, MT 59937-4151	1 392 m²	0.344 AC	87 m²	936 SF			87 m²	936 SF	1 305 m²	14,047 SF							7
58	RANDY BRADLEY	746 TREELINE TRL, HELENA MT 59602-9400	3 605 m²	38,800 SF	87 m²	936 SF			87 m²	936 SF			3 518 m²	37,867 SF					7
59	SWIFT CREEK CABINS, LLC	204 WISCONSIN AVE, WHITEFISH, MT 59937	1 392 m²	0.344 AC	87 m²	936 SF			87 m²	936 SF	1 305 m²	14,047 SF							7
60	RANDOLPH D. BRADLEY	746 TREELINE TRL, HELENA, MT 59602-9400	1 784 m²	19,200 SF	87 m²	936 SF			87 m²	936 SF			1 697 m²	18,266 SF					7
61	JACKIE PICKERING	527 2ND ST W, WHITEFISH, MT 59937	1 393 m²	14,992 SF	87 m²	936 SF			87 m²	936 SF	1 306 m²	14,058 SF							7
62	EDWARD A. WOLFE, JR.	292 WILLIAMS LN, BIGFORK MT 59911-6347	1 473 m²	15,857 SF	150 m²	1,615 SF			150 m²	1,615 SF			1 323 m²	14,241 SF	19 m²	205 SF			7
63	DANA R. SCRANTON & CAROL A. SCRANTON	314 HILLTOP AVE, KALISPELL, MT 59901-2517	1 325 m²	14,258 SF	140 m²	1,507 SF			140 m²	1,507 SF	1 185 m²	12,755 SF							7
64	RAYMOND E. QUEEN	201 PEREGRINE LN, WHITEFISH, MT 59937-8173	1 250 m²	0.309 AC	194 m²	2,088 SF			194 m²	2,088 SF			1 056 m²	11,367 SF					8
65	KALE J. DECKER & MONICA REYNA	210 FOX FARM DRIVE, WHITEFISH MT 59937-3123	769 m²	0.19 AC	53 m²	570 SF			53 m²	570 SF	716 m²	7,707 SF			25 m²	269 SF			8
66	BRIAN OTTO, SUCCESSOR TRUSTEE	PO BOX 419, WARNER, AB CANADA T06 2L0		OWNER NOTIFICATION ONLY															8
67	THE OWEN J. OLSON AND CAROL J. OLSON 1992 FAMILY TRUST AGREEMENT	1810 COLUMBIA FALLS STAGE, COLUMBIA FALLS, MT 59912-9316	1 951 m²	21,000 SF	77 m²	829 SF			77 m²	829 SF			1 874 m²	20,172 SF	94 m²	1,012 SF			8
68	ROBERT A. LUCKE AND BEVERLY F. LUCKE	3384 TRUMBLE CREEK RD, COLUMBIA FALLS MT 59912-9048		OWNER NOTIFICATION ONLY															8
69	RICHARD KURT CRAVEN, TRUSTEE OF THE RICHARD KURT CRAVEN REVOCABLE TRUST AGREEMENT AND BILLIE ANN THOMAS	240 FOX FARM COURT, WHITEFISH, MT 59937-3123		OWNER NOTIFICATION ONLY															8

GRID STATE PLANE COORDINATES

THIS IS A STATE PLANE COORDINATE PROJECT. ALL DIMENSIONS, DISTANCES AND AREAS ON THIS PROJECT ARE GRID, EXCEPT FOR THE EXISTING R/W WIDTH DIMENSION, WHICH IS RECORD. THE COMBINATION SCALE FACTOR IS 0.99954422

- NOTES: 1. ALL MEASUREMENTS ARE METRIC EXCEPT AS NOTED
2. THE PROPOSED R/W LINE WHERE A SPIRAL CURVE TRANSITION IS USED IS A CHORD RATHER THAN A CONCENTRIC CURVE.
3. THE ENGLISH AREAS ARE FOR INFORMATIONAL PURPOSES ONLY.
4. ALL STATIONS AND OFFSETS FOR R/W BREAKS ARE IN REFERENCE TO THE R/W BASELINE.

BACKSLOPE LIMITS INCLUDE ROUNDING	
CONSTRUCTION LIMITS:	CUT SECTION TOE OF FILL
FHWA/DOT APPROVAL 5-13-10	
MAP REVISED	7-19-11 8-3-11 9-7-11
2-15-12	

MONTANA
DEPARTMENT OF TRANSPORTATION

RIGHT OF WAY PLAN
FLATHEAD COUNTY

STATE	RIGHT OF WAY ID.	SHEET NO.	TOTAL SHEETS
MONTANA	NH 5-3(106)128	4	8


PROJECT NUMBER 2017-106

WHITEFISH-WEST

SEE SHEET NO. 2 FOR OWNERSHIP NAMES, ADDRESSES, AREAS, ETC.

STATE	RIGHT OF WAY ID.	SHEET NO.	TOTAL SHEETS
MONTANA	NH 5-3(106)128	5	8
PROJECT NUMBER		2017-106	

WHITEFISH-WEST

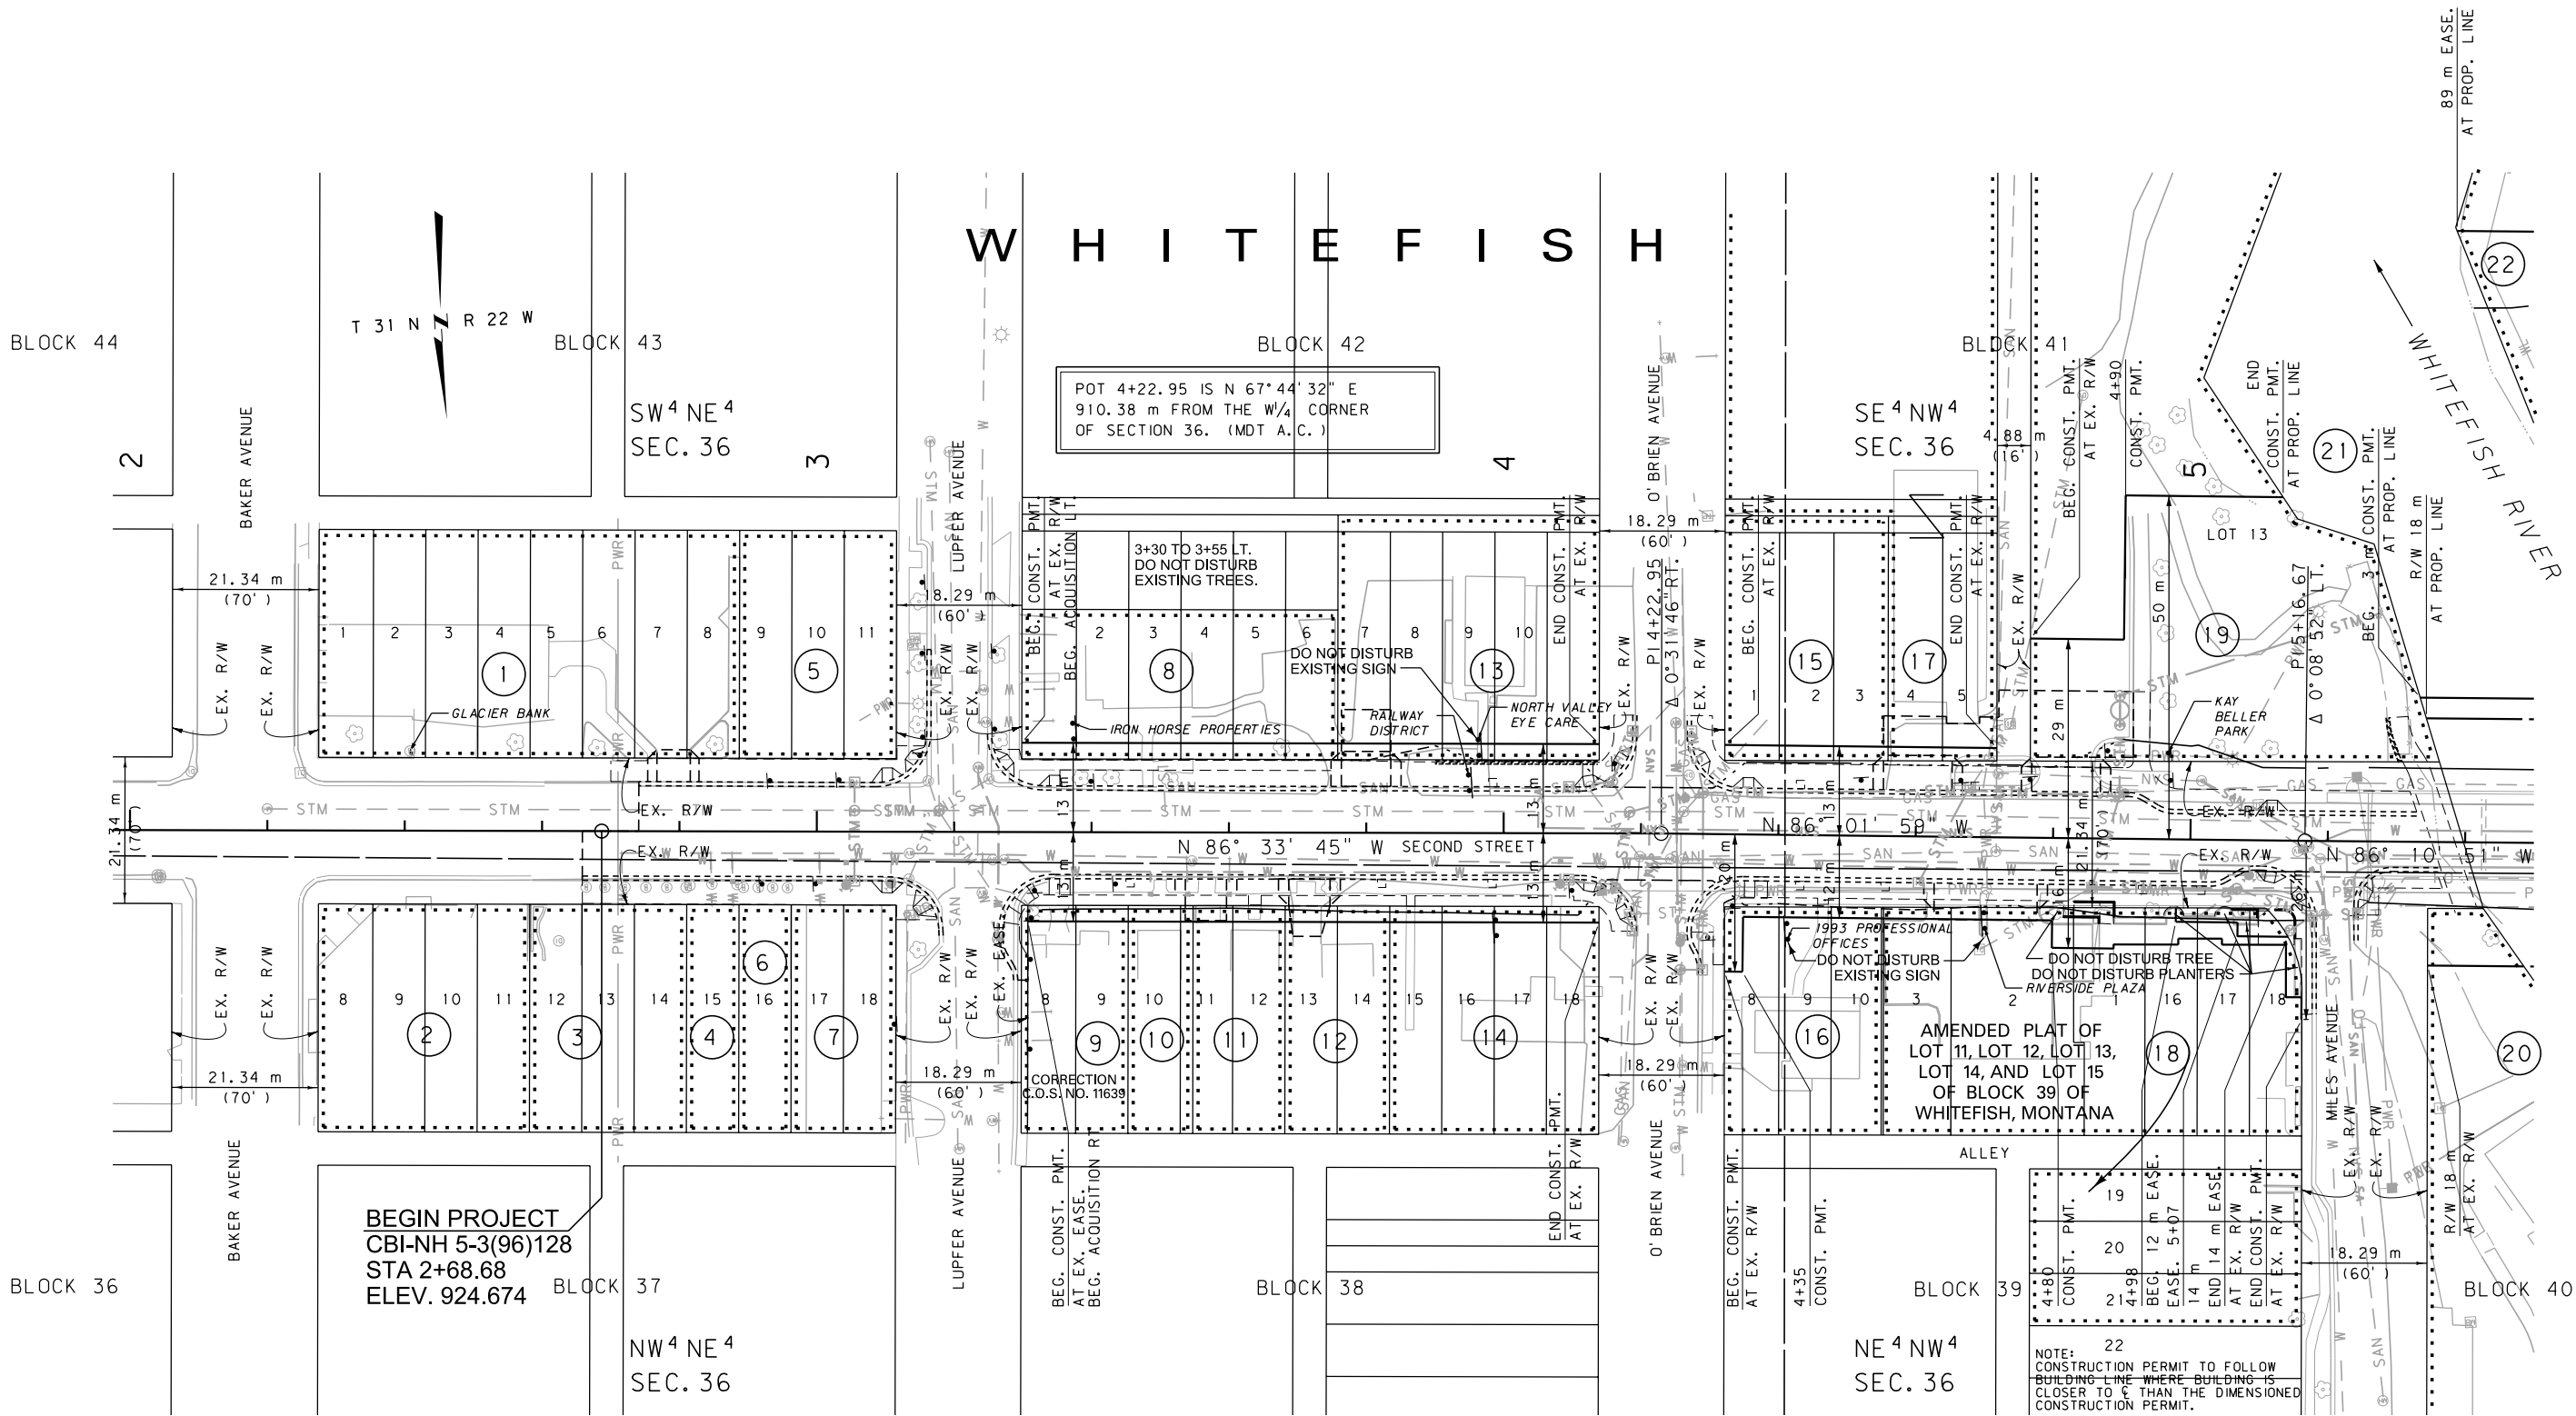

GRID STATE PLANE COORDINATES

THIS IS A STATE PLANE COORDINATE PROJECT.
ALL DIMENSIONS, DISTANCES AND AREAS ON THIS
PROJECT ARE GRID, EXCEPT FOR THE EXISTING
R/W WIDTH DIMENSION, WHICH IS RECORD. THE
COMBINATION SCALE FACTOR IS 0.99954422

FOR EXISTING R/W RETRACEMENT, SEE
COS 16808

- NOTES: 1. ALL MEASUREMENTS ARE METRIC EXCEPT AS NOTED
2. THE PROPOSED R/W LINE WHERE A SPIRAL CURVE
TRANSITION IS USED IS A CHORD RATHER THAN A
CONCENTRIC CURVE.
3. THE ENGLISH AREAS ARE FOR INFORMATIONAL
PURPOSES ONLY.
4. ALL STATIONS AND OFFSETS FOR R/W BREAKS ARE
IN REFERENCE TO THE R/W BASELINE.

BACKSLOPE LIMITS INCLUDE ROUNDING			
CONSTRUCTION LIMITS: CUT SECTION TOP OF CUT TOE OF FILL DITCH BOTTOM			
FHWA/DOT APPROVAL		5-13-10	
MAP REVISED		5-13-11	9-7-11
		9-23-11	2-15-12

MONTANA
DEPARTMENT OF TRANSPORTATION


RIGHT OF WAY PLAN
FLATHEAD COUNTY
SCALE 1:500



STATE	RIGHT OF WAY ID.	SHEET NO.	TOTAL SHEETS
MONTANA	NH 5-3(106)128	6	8
PROJECT NUMBER 2017-106			

WHITEFISH-WEST

SEE SHEET NO. 3 FOR OWNERSHIP NAMES, ADDRESSES, AREAS, ETC.

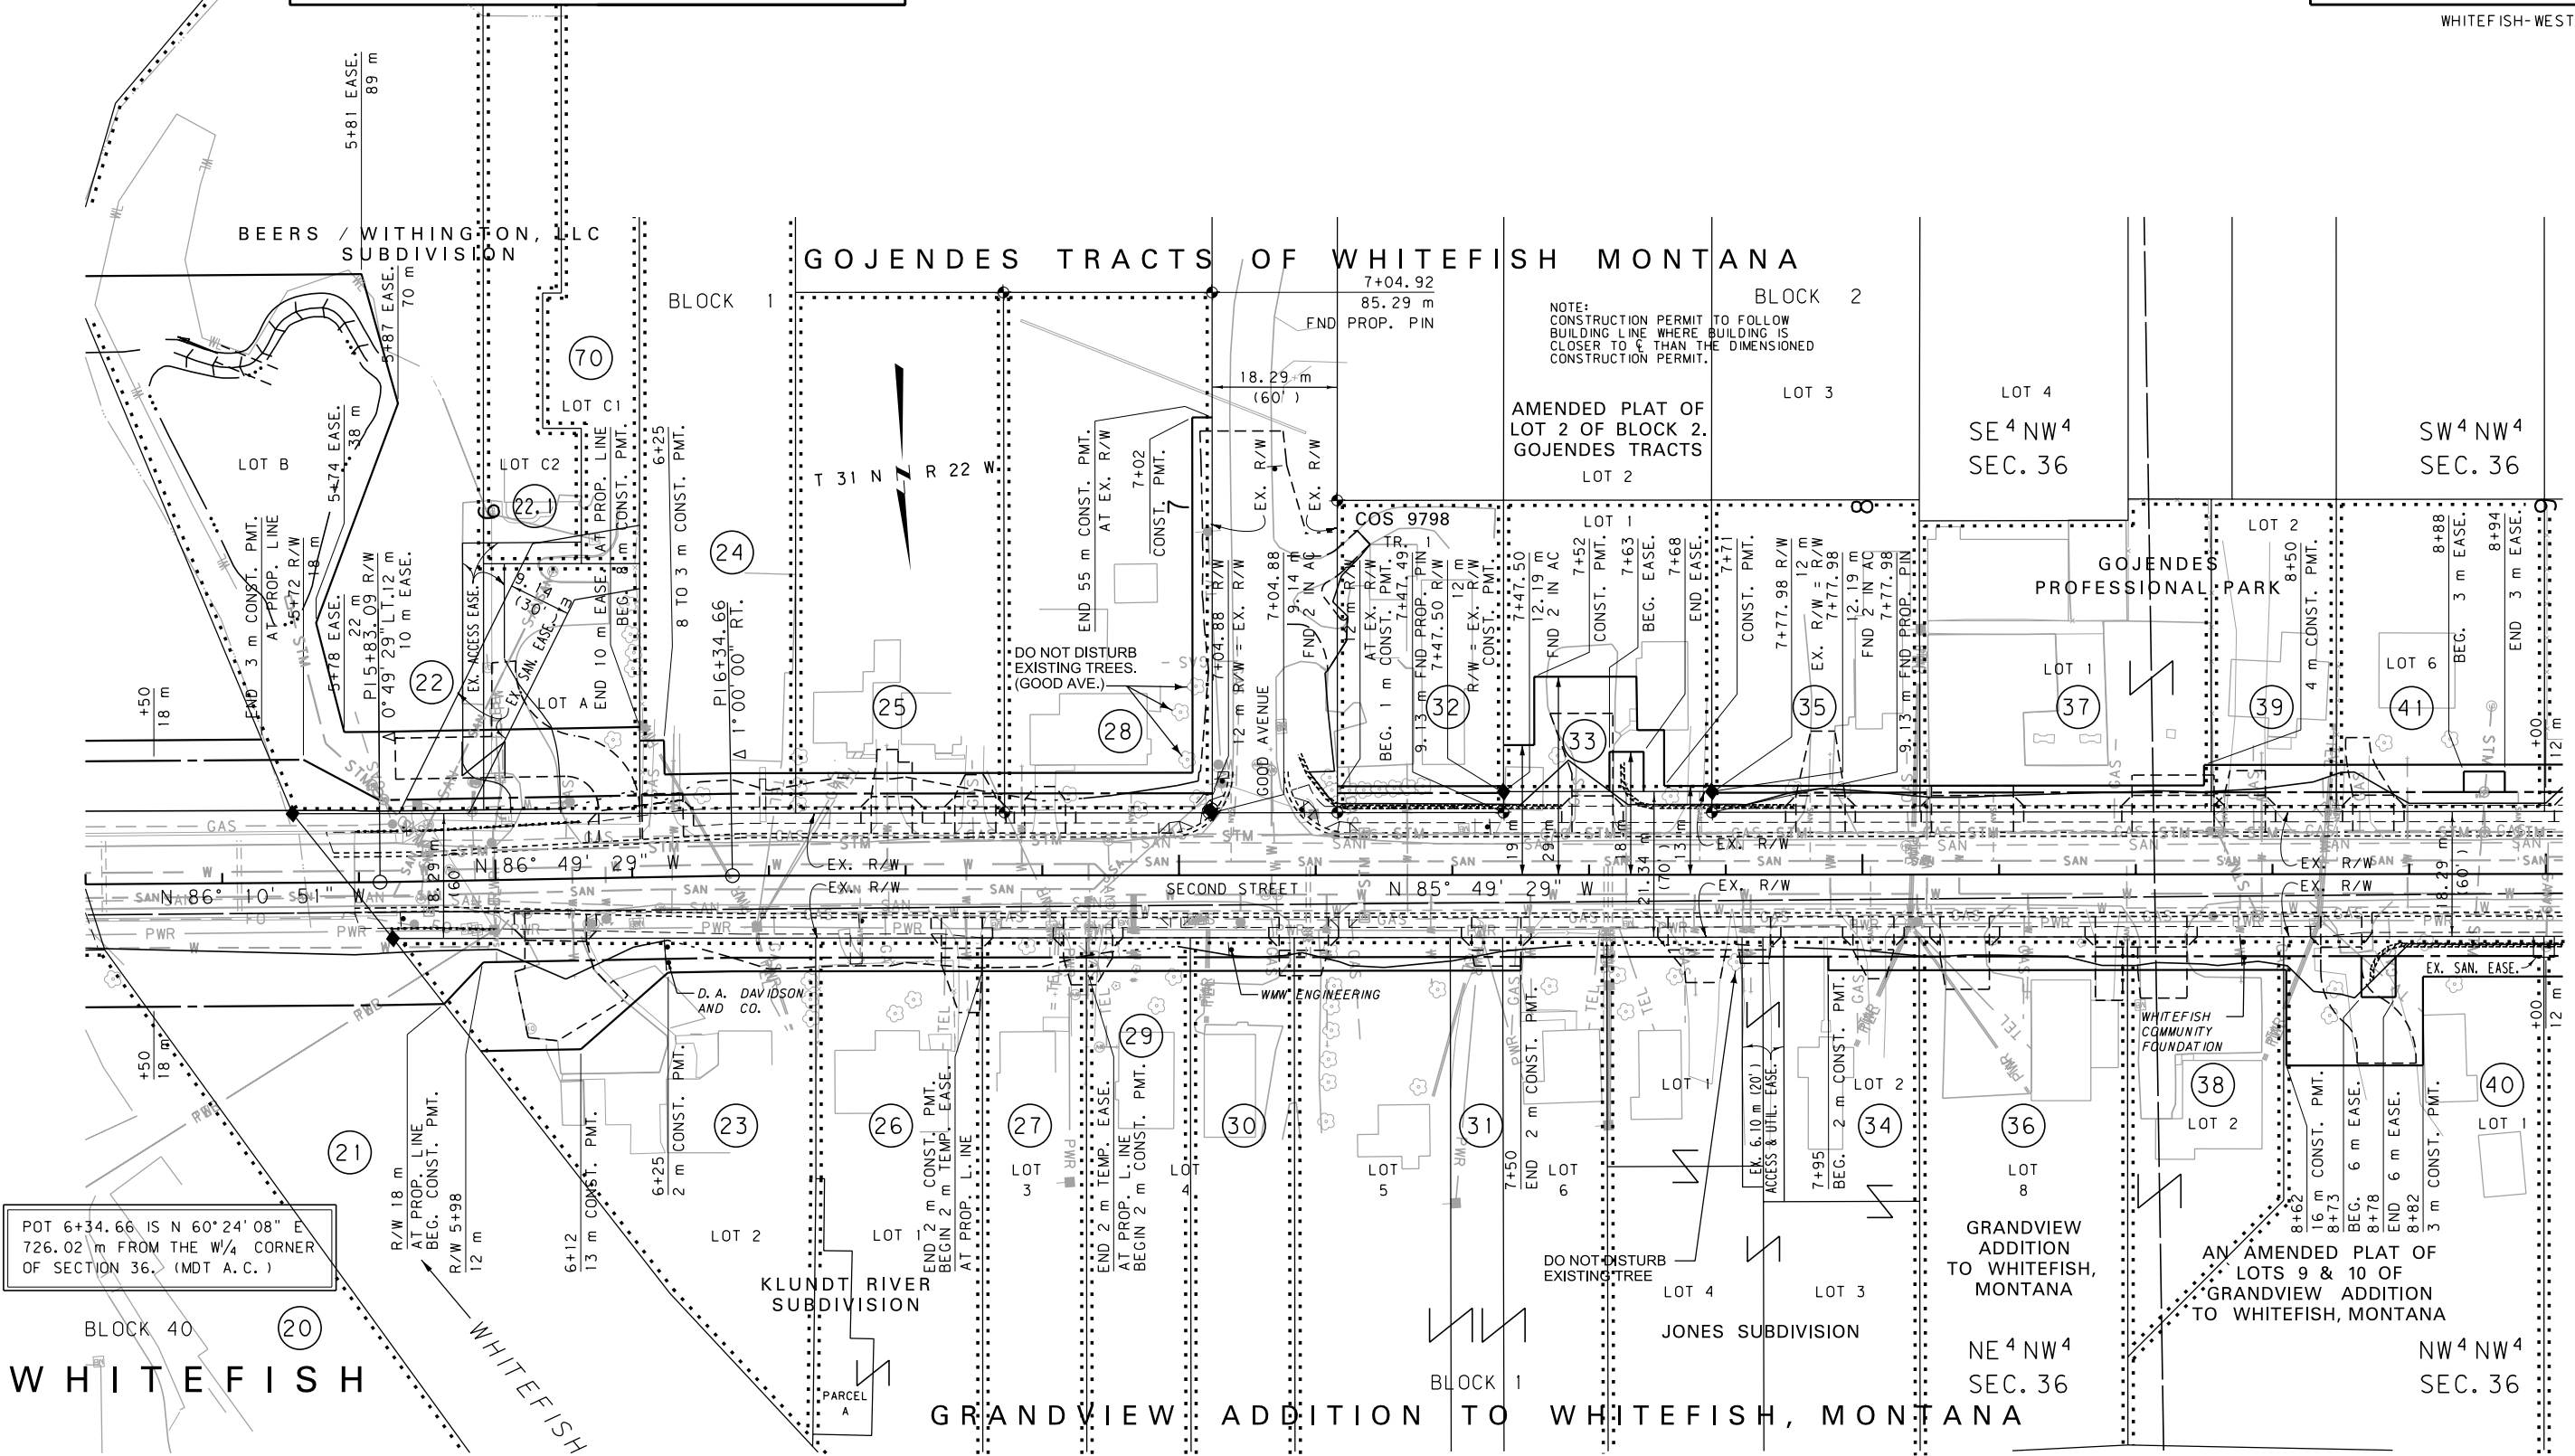

POT 6+34.66 IS N 60°24'08" E
726.02 m FROM THE W/4 CORNER
OF SECTION 36. (MDT A.C.)

WHITEFISH

GRID STATE PLANE COORDINATES

THIS IS A STATE PLANE COORDINATE PROJECT.
ALL DIMENSIONS, DISTANCES AND AREAS ON THIS
PROJECT ARE GRID, EXCEPT FOR THE EXISTING
R/W WIDTH DIMENSION, WHICH IS RECORD. THE
COMBINATION SCALE FACTOR IS 0.99954422

FOR EXISTING R/W RETRACEMENT, SEE
COS 16808

- NOTES: 1. ALL MEASUREMENTS ARE METRIC EXCEPT AS NOTED
2. THE PROPOSED R/W LINE WHERE A SPIRAL CURVE
TRANSITION IS USED IS A CHORD RATHER THAN A
CONCENTRIC CURVE.
3. THE ENGLISH AREAS ARE FOR INFORMATIONAL
PURPOSES ONLY.
4. ALL STATIONS AND OFFSETS FOR R/W BREAKS ARE
IN REFERENCE TO THE R/W BASELINE.

BACKSLOPE LIMITS INCLUDE ROUNDING CONSTRUCTION LIMITS:			
CUT SECTION	TOE OF FILL		
FHWA/DOT APPROVAL		5-13-10	
MAP REVISED	5-13-11	7-19-11	8-3-11
9-7-11	9-23-11	9-28-11	10-11-11
11-25-11	2-15-12		

MONTANA
DEPARTMENT OF TRANSPORTATION


RIGHT OF WAY PLAN
FLATHEAD COUNTY
SCALE 1:500



SEE SHEET NO. 4 FOR OWNERSHIP NAMES, ADDRESSES, AREAS, ETC.

STATE	RIGHT OF WAY ID.	SHEET NO.	TOTAL SHEETS
MONTANA	NH 5-3(106)128	7	8
PROJECT NUMBER 2017-106			

WHITEFISH-WEST

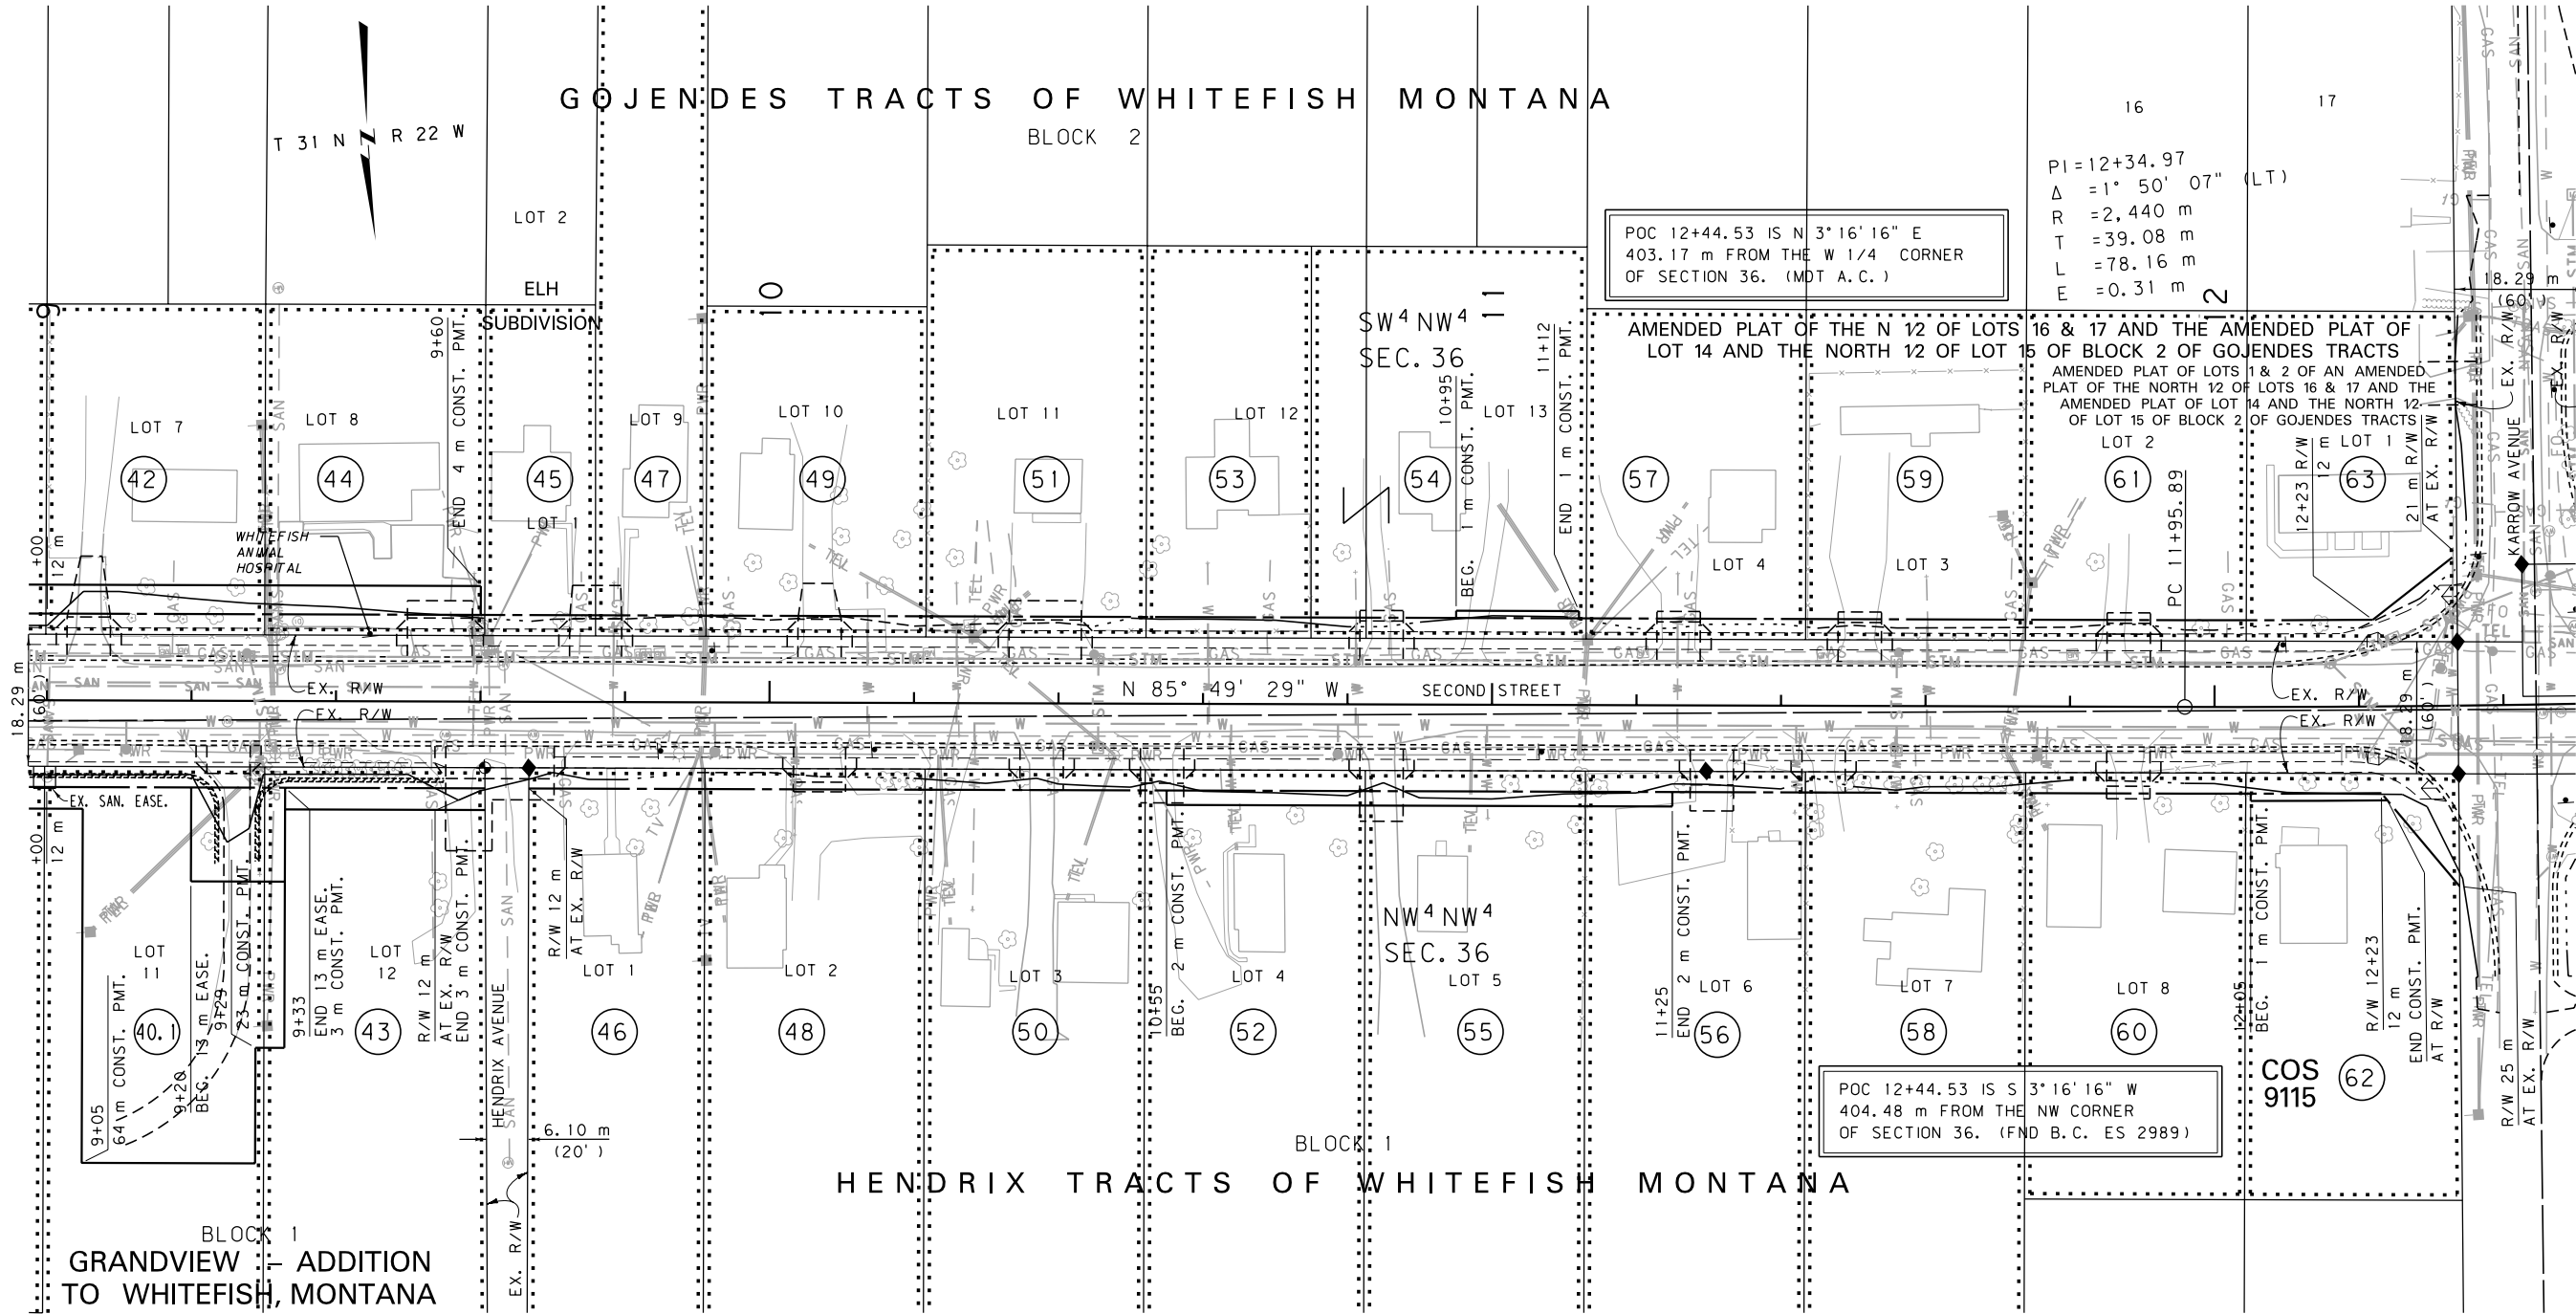

STATE	RIGHT OF WAY ID.	SHEET NO.	TOTAL SHEETS
MONTANA	NH 5-3(106)128	8	8

PROJECT NUMBER 2017-106

WHITEFISH-WEST

SEE SHEET NO. 4 FOR OWNERSHIP NAMES, ADDRESSES, AREAS, ETC.


MDT MONTANA DEPARTMENT OF TRANSPORTATION

MONTANA CADD

THOMAS, DEAN & HOSKINS, INC.
GREAT FALLS, MONTANA
(406) 761-3010

TD&H
RD ROW

C:\dgn\2017\rdrow02.dgn
2/17/2012
8:21:23 AM
3
2
1
CPS - U0034

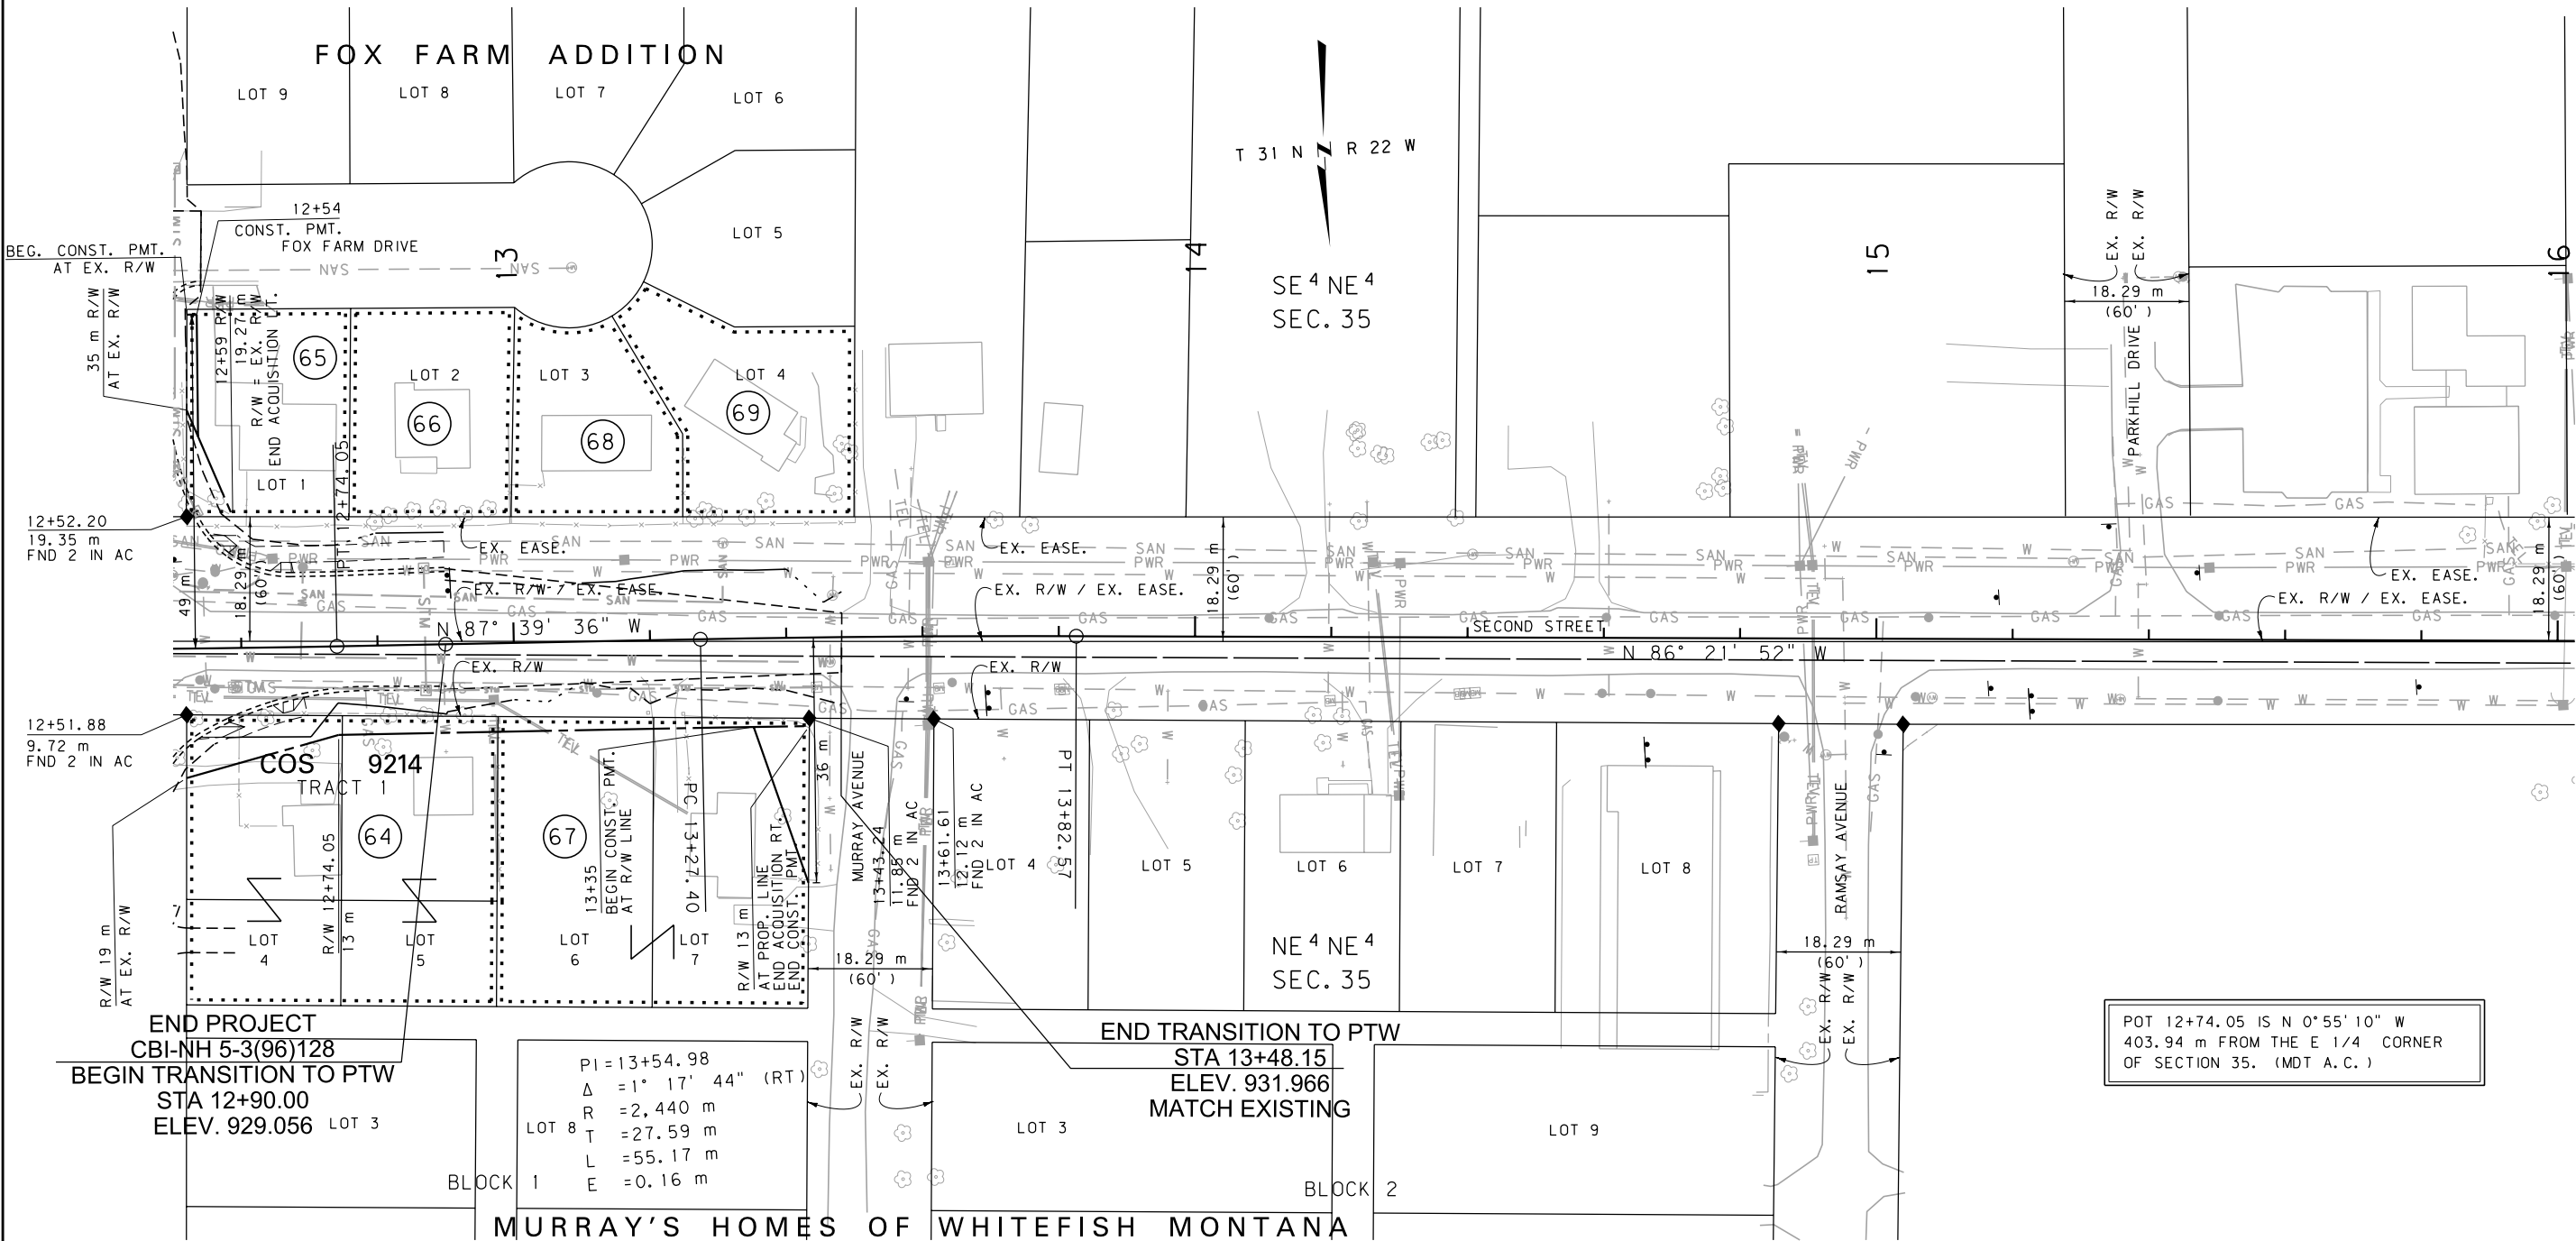

POT 12+74.05 IS N 0°55'10" W
403.94 m FROM THE E 1/4 CORNER
OF SECTION 35. (MDT A.C.)

GRID STATE PLANE COORDINATES

THIS IS A STATE PLANE COORDINATE PROJECT.
ALL DIMENSIONS, DISTANCES AND AREAS ON THIS
PROJECT ARE GRID, EXCEPT FOR THE EXISTING
R/W WIDTH DIMENSION, WHICH IS RECORD. THE
COMBINATION SCALE FACTOR IS 0.99954422

FOR EXISTING R/W RETRACEMENT, SEE
COS 16808

- NOTES:
1. ALL MEASUREMENTS ARE METRIC EXCEPT AS NOTED
 2. THE PROPOSED R/W LINE WHERE A SPIRAL CURVE TRANSITION IS USED IS A CHORD RATHER THAN A CONCENTRIC CURVE.
 3. THE ENGLISH AREAS ARE FOR INFORMATIONAL PURPOSES ONLY.
 4. ALL STATIONS AND OFFSETS FOR R/W BREAKS ARE IN REFERENCE TO THE R/W BASELINE.

BACKSLOPE LIMITS INCLUDE ROUNDING	CONSTRUCTION LIMITS:
	CUT SECTION TOE OF FILL
FHWA/DOT APPROVAL	5-13-10
MAP REVISED	7-19-11 9-7-11 2-15-12

MONTANA
DEPARTMENT OF TRANSPORTATION

RIGHT OF WAY PLAN
FLATHEAD COUNTY
SCALE 1:500

25M 50M