


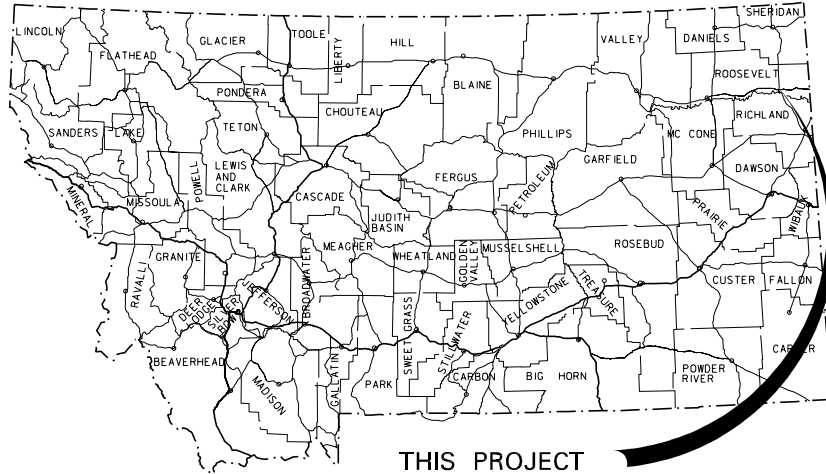

THIS PROJECT

MONTANA DEPARTMENT OF TRANSPORTATION

STATE	RIGHT OF WAY ID.	SHEET	TOTAL
		NO.	SHEETS
MONTANA	NH 1-10(59)656	1	30
PROJECT NUMBER 2145-059			
BAINVILLE-E & W			

RIGHT OF WAY PLAN OF FEDERAL AID PROJECT NH 1-10(59)656 BAINVILLE-E & W ROOSEVELT COUNTY

17.7 Kilometers

CONVENTIONAL SIGNS


PROPOSED RIGHT OF WAY LINE	----
EXISTING RIGHT OF WAY LINE	----
RAILROAD RIGHT OF WAY LINE	----
RIGHT OF WAY BASELINE	----
STK'D CENTERLINE	----
SECTION LINE	----
OWNERSHIP BOUNDARY	----
FULL ACCESS CONTROL	AG AG
LIMITED ACCESS CONTROL	/// ///
EXISTING ACCESS CONTROL	//// ////
PRESENT TRAVELED WAY (P.T.W.)	----
FENCE LINE	x x
EXISTING GUARDRAIL	- -
PROPOSED GUARDRAIL	- -
GATE IN FENCE	x x
CATTLE GUARD: EXIST. - PROPOSED	x x
SECTION CORNER	FOUND UNFOUND
1/4 SECTION CORNER	
CLOSING CORNER	
MEANDER CORNER	
CENTER OF SECTION	
RIGHT OF WAY MONUMENT	FOUND CALCULATED
PROPERTY CORNER PIN	
POWER POLE IN PLACE	
TELEPHONE POLE IN PLACE	
TELEGRAPH POLE IN PLACE	
LIGHT POLE	
PROPOSED CULVERT	====
EXISTING CULVERT	====
OUTLET DITCH	====
INLET DITCH	====
EXISTING DITCH	====
CHANNEL CHANGES	CH CH
DITCH BLOCK	
RIPRAP	
BRIDGES	
RAILROADS	
PARCEL NUMBERS	
APPROACH: EXIST.- PROPOSED	



ASSOCIATED PROJECT ID.
NH 1-10(29)656 P.E.

RELATED PROJECTS
F-84(22)
FAP 84 J
S 180(1)
F-84(27)

FHWAMDT APPROVAL	12/15/05
MAP REVISED	9/29/08, 11/24/08 3/29/10

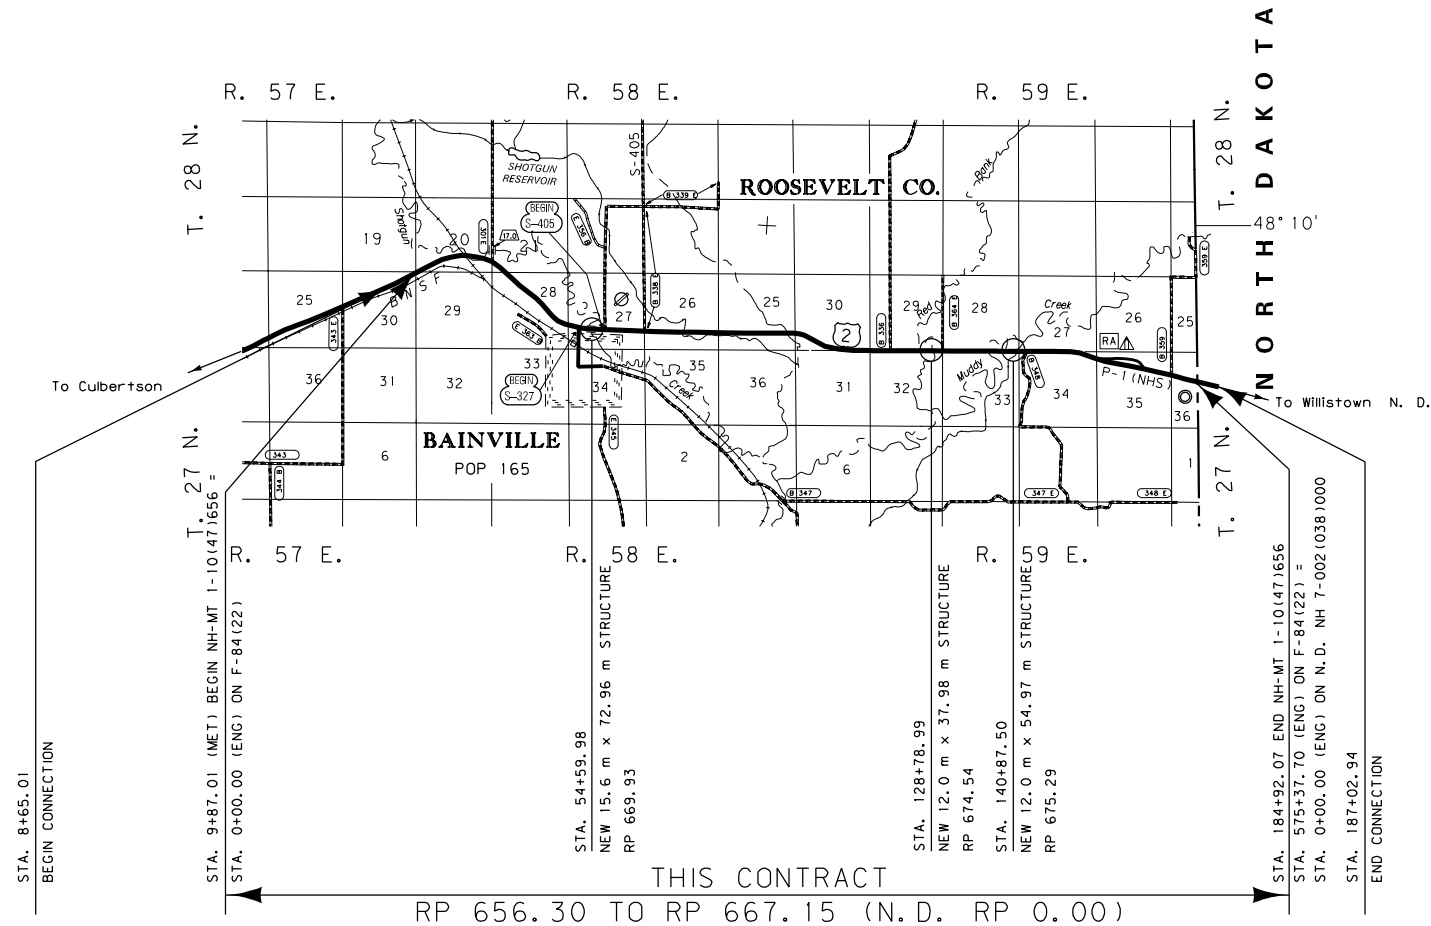SEE SHEET NO. 2 & 3 FOR OWNERSHIP
NAMES, ADDRESSES, AREAS, ETC.

GRID STATE PLANE COORDINATES

THIS IS A STATE PLANE COORDINATE PROJECT.
ALL DIMENSIONS, DISTANCES AND AREAS ON THIS
PROJECT ARE GRID, EXCEPT FOR THE EXISTING
R/W WIDTH DIMENSION, WHICH IS RECORD. THE
COMBINATION SCALE FACTOR IS 0.99949491

NOTES: 1. ALL MEASUREMENTS ARE METRIC EXCEPT AS NOTED

OWNERSHIP																			
PARCEL	NAME	ADDRESS	TOTAL AREA		GROSS R/W AREA		EX. EASE. AREA		NET AREA		REMAINDER				CONST. PMT. AREA		EASE. AREA		SHEET NO.
			METRIC	ENGLISH	METRIC	ENGLISH	METRIC	ENGLISH	METRIC	ENGLISH	LEFT		RIGHT		METRIC	ENGLISH	METRIC	ENGLISH	
1	KNUDSEN FAMILY LIMITED PARTNERSHIP A MONTANA LIMITED PARTNERSHIP	801 2ND AVE E, CULBERTSON, MT 59218	64.750+ ha	160.00+ AC	0.172 ha	0.43 AC			0.172 ha	0.43 AC					0.025 ha	0.06 AC			4-6
2	BURLINGTON NORTHERN SANTA FE				0.100 ha	0.25 AC			0.100 ha	0.25 AC					0.221 ha	0.55 AC			4-6, 8
3	KNUDSEN FAMILY LIMITED PARTNERSHIP A MONTANA LIMITED PARTNERSHIP	801 2ND AVE E, CULBERTSON, MT 59218	OWNER NOTIFICATION ONLY																5-6
1 & 3	COMBINATION				0.172 ha	0.43 AC			0.172 ha	0.43 AC					0.025 ha	0.06 AC			4-6
4	SHIRLEY E. HUSON LIVING TRUST, SHIRLEY E. HUSON, TRUSTEE	20302 44TH NE, SEATTLE, WA 98155	OWNER NOTIFICATION ONLY																6
5	SHIRLEY E. HUSON LIVING TRUST, SHIRLEY E. HUSON, TRUSTEE	20302 44TH NE, SEATTLE, WA 98155			0.208 ha	0.51 AC			0.208 ha	0.51 AC									5-6
6	HALL-HIGGINS-OLSON POST NO. 85 OF THE AMERICAN LEGION	BAINVILLE, MT 59212			Ⓐ0.034 ha	Ⓐ0.08 AC			Ⓐ0.034 ha	Ⓐ0.08 AC									6-7
7	SHIRLEY E. HUSON LIVING TRUST, SHIRLEY E. HUSON, TRUSTEE	20302 44TH NE, SEATTLE, WA 98155	64.750+ ha	160.00+ AC	0.692 ha	1.71 AC	0.019 ha	0.05 AC	0.673 ha	1.66 AC									6-7
7W	DELETED																		
8	SHIRLEY E. HUSON LIVING TRUST, SHIRLEY E. HUSON, TRUSTEE	20302 44TH NE, SEATTLE, WA 98155	OWNER NOTIFICATION ONLY																7
4, 5, 7, 8	COMBINATION				0.900 ha	2.22 AC	0.019 ha	0.05 AC	0.881 ha	2.18 AC									6-7
9	LLOYD S. GRANLEY	PO BOX 41, BAINVILLE, MT 59212	64.750+ ha	160.00+ AC	0.557 ha	1.38 AC			0.557 ha	1.38 AC					0.016 ha	0.04 AC			7-8
10	LLOYD S. GRANLEY	PO BOX 41, BAINVILLE, MT 59212	OWNER NOTIFICATION ONLY																7-8
9, 10	COMBINATION				0.557 ha	1.38 AC			0.557 ha	1.38 AC					0.016 ha	0.04 AC			7-8
11	LLOYD GRANLEY 1/2 & DAVE A. GRANLEY 1/2	PO BOX 41, BAINVILLE, MT 59212 PO BOX 102, BAINVILLE, MT 59212	64.750+ ha	160.00+ AC	2.275 ha	5.62 AC			2.275 ha	5.62 AC					0.105 ha	0.26 AC			8-10
12	LLOYD GRANLEY 1/2 & DAVE A. GRANLEY 1/2	PO BOX 41, BAINVILLE, MT 59212 PO BOX 102, BAINVILLE, MT 59212	OWNER NOTIFICATION ONLY																8-9
13	MARK E. PACOVSKY 1/3, ET AL	PO BOX 23, BAINVILLE, MT 59212	OWNER NOTIFICATION ONLY																9
14	LLOYD GRANLEY 1/2 & DAVE A. GRANLEY 1/2	PO BOX 41, BAINVILLE, MT 59212 PO BOX 102, BAINVILLE, MT 59212	OWNER NOTIFICATION ONLY																9-10
11, 12, 14	COMBINATION		64.750+ ha	160.00+ AC	2.275 ha	5.62 AC			2.275 ha	5.62 AC					0.105 ha	0.26 AC			8-10
15	HAZEL S. WELDELE, PERSONAL REPRESENTATIVE OF THE ESTATE OF MERELE WELDELE, DECEASED	PO BOX 182, SCOBAY, MT 59263-0182	OWNER NOTIFICATION ONLY																10
16	HAZEL S. WELDELE, PERSONAL REPRESENTATIVE OF THE ESTATE OF MERELE WELDELE, DECEASED	PO BOX 182, SCOBAY, MT 59263-0182	OWNER NOTIFICATION ONLY																10
15, 16	COMBINATION		OWNER NOTIFICATION ONLY																10
17	WARREN'S WELCOME STOP, INC., A MT CORP.	4386 OLD HIGHWAY 10, ROSEBUD, MT 59347	FOR NEGOTIATIONS ONLY																10
18	GAIL SWANT 1/4, LINDA SWANT 1/4, MERVYN WYLIE 1/4, AND MICHAEL STEWART,	PO BOX 311, CHINOOK, MT 59523			0.365 ha	0.90 AC			0.365 ha	0.90 AC									10-11
	RAYMOND WOCKNER, & SHARON CHAPPEL AS TRUSTEE OF THE SUSIE WOCKNER TRUST 1/2 C/D DAVID STOROE & TERRIE R. TURBIVILLE	HC 58, BOX 31, BAINVILLE, MT 59212																	
19	RUTH H. SMITH	c/o 4168 HIGHWOOD DR, GREAT FALLS, MT 59405	OWNER NOTIFICATION ONLY																10-11
20	JOYCE SCHMID	3020 CASCADE AVE NW, EAST WENATCHEE, WA 98802	OWNER NOTIFICATION ONLY																11-12
20, 1	DRY PRAIRIE RURAL WATER AUTHORITY	PO BOX 577, CULBERTSON, MT 59218	OWNER NOTIFICATION ONLY																11
21	DALE K. BERWICK & PEARL A. BERWICK	PO BOX 188, BAINVILLE, MT 59212	64.750+ ha	160.00+ AC	0.990 ha	2.45 AC			0.990 ha	2.45 AC									11-12
17A	DIANE PANASUK & SCOT PANASUK	6256 HIGHWAY 327, BAINVILLE, MT 59212			Ⓢ522.811 m²	5627.49 SF			Ⓢ522.811 m²	5627.49 SF									30
17B	DIANE PANASUK	COUNTY RD. 327, PO BOX 152, BAINVILLE MT 59212			Ⓢ650.015 m²	6996.70 SF			Ⓢ650.015 m²	6996.70 SF									30

STATE	RIGHT OF WAY ID.	SHEET NO.	TOTAL SHEETS
MONTANA	NH 1-10(59)656	2	30
PROJECT NUMBER 2145-059			
BAINVILLE-E & W			
RIGHT-OF-WAY COORDINATE ASCII FILES			
R/W BREAK COORDS: 2145ROBRK001.TXT			
R/W BASELINE COORDS: 2145ROBAS001.TXT			
ALL FILES ARE LOCATED ON THE CADD SERVER IN THE RO DIRECTORY, UNDER PROJECT: 2145			
Ⓐ TO BE ACQUIRED AS HIGHWAY EASEMENT			
Ⓢ TO BE ACQUIRED IN THE NAME OF PARCEL 17			

MONTANA DEPARTMENT OF TRANSPORTATION
RIGHT OF WAY PLAN
ROOSEVELT COUNTY

GRID STATE PLANE COORDINATES

THIS IS A STATE PLANE COORDINATE PROJECT. ALL DIMENSIONS, DISTANCES AND AREAS ON THIS PROJECT ARE GRID, EXCEPT FOR THE EXISTING R/W WIDTH DIMENSION, WHICH IS RECORD. THE COMBINATION SCALE FACTOR IS 0.99949491

- NOTES: 1. ALL MEASUREMENTS ARE METRIC EXCEPT AS NOTED
2. THE PROPOSED R/W LINE WHERE A SPIRAL CURVE TRANSITION IS USED IS A CHORD RATHER THAN A CONCENTRIC CURVE.
3. THE ENGLISH AREAS ARE FOR INFORMATIONAL PURPOSES ONLY.
4. ALL STATIONS AND OFFSETS FOR R/W BREAKS ARE IN REFERENCE TO THE R/W BASELINE.

MAP REVISED 9/29/08, 10/9/08, 11/24/08
3/29/10

BACKSLOPE LIMITS INCLUDE ROUNDING	
CONSTRUCTION LIMITS:	CUT SECTION TOE OF FILL
FHWA/DOT APPROVAL 12/15/05	
MAP REVISED 4/28/06, 9/29/06, 12/6/06, 8/6/07, 11/15/07, 3/20/08, 6/13/08, 7/2/08, 8/13/08, 8/20/08, 9/2/08.	

OWNERSHIP																			
PARCEL	NAME	ADDRESS	TOTAL	AREA	GROSS R/W AREA		EX. EASE. AREA		NET AREA		REMAINDER				CONST. PMT. AREA		EASE. AREA		SHEET NO.
			METRIC	ENGLISH	METRIC	ENGLISH	METRIC	ENGLISH	METRIC	ENGLISH	LEFT		RIGHT		METRIC	ENGLISH	METRIC	ENGLISH	
											METRIC	ENGLISH	METRIC	ENGLISH					
22	LAWRENCE DAVID ROMO, DALE WARREN ROMO,	PO BOX 36, BAINVILLE, MT 59212	OWNER NOTIFICATION ONLY																12-15
	LELAND JAY ROMO, & ALAN CURT ROMO																		
	d/b/a ROMO BROTHERS, A CO-PARTNERSHIP																		
23	LAWRENCE DAVID ROMO, DALE WARREN ROMO,	PO BOX 36, BAINVILLE, MT 59212	64.750+ ha	160.00+ AC	5.378 ha	13.29 AC			5.378 ha	13.29 AC					0.373 ha	0.92 AC	# 1.190 ha	# 2.94 AC	12-16
	LELAND JAY ROMO, & ALAN CURT ROMO																		
	d/b/a ROMO BROTHERS, A CO-PARTNERSHIP																		
22, 23	COMBINATION				5.378 ha	13.29 AC			5.378 ha	13.29 AC					0.373 ha	0.92 AC	1.190 ha	2.94 AC	12-16
24	MARK E. PACOVSKY 1/3, ET AL	PO BOX 23, BAINVILLE, MT 59212	OWNER NOTIFICATION ONLY																15-17
13, 24	COMBINATION		OWNER NOTIFICATION ONLY																9, 15-17
25	FLORENCE E. BERWICK	PO BOX 122, BAINVILLE, MT 59212	64.750+ ha	160.00+ AC	2.873 ha	7.10 AC			2.873 ha	7.10 AC							0.212 ha	0.52 AC	16-17
	C/D MATTHEW R. BERWICK & DIXIE BERWICK	PO BOX 502, CULBERTSON, MT 59218																	
26	PATRICIA MAHLER & KATHLEEN OLSON, ET AL	PO BOX 984, SCOBEEY, MT 59263 1409 13TH AVE S, GREAT FALLS, MT 59405	OWNER NOTIFICATION ONLY																17
27	FRANCIS PARKER OWENS	HC BOX 44, BAINVILLE, MT 59212	64.750+ ha	160.00+ AC	3.605 ha	8.91 AC			3.605 ha	8.91 AC					1.360 ha	3.36 AC			17-20
28	FRANCIS PARKER OWENS	HC BOX 44, BAINVILLE, MT 59212	64.750+ ha	160.00+ AC	0.056 ha	0.14 AC			0.056 ha	0.14 AC									17-18
27, 28	COMBINATION				3.661 ha	9.05 AC			3.661 ha	9.05 AC					1.360 ha	3.36 AC			17-20
29	DAVID PANASUK a/k/a DAVID ALLEN PANASUK	HC 58, BOX 41, BAINVILLE, MT 59212	64.750+ ha	160.00+ AC											0.191 ha	0.47 AC	* 0.131 ha	* 0.32 AC	20-23
30	DAVID PANASUK a/k/a DAVID ALLEN PANASUK	HC 58, BOX 41, BAINVILLE, MT 59212			Ⓐ0.681 ha	Ⓐ1.68 AC	0.008 ha	0.02 AC	Ⓐ0.673 ha	Ⓐ1.66 AC							**0.200 ha	**0.49 AC	20-21
31	DENNIS D. NELSON & TAMI L. NELSON	PO BOX 87, BAINVILLE, MT 59212	64.750+ ha	160.00+ AC	Ⓐ1.663 ha	Ⓐ4.11 AC			Ⓐ1.663 ha	Ⓐ4.11 AC									21-23
32	DAVID PANASUK a/k/a DAVID ALLEN PANASUK	HC 58, BOX 41, BAINVILLE, MT 59212			Ⓐ1.097 ha	Ⓐ2.71 AC			Ⓐ1.097 ha	Ⓐ2.71 AC									22
29, 30, 32	COMBINATION				1.778 ha	4.39 AC	0.008 ha	0.02 AC	1.770 ha	4.37 AC					0.191 ha	0.47 AC	0.331 ha	0.82 AC	20-23
33	GENNET M. L. SMITH	PO BOX 164, BAINVILLE, MT 59212	64.750+ ha	160.00+ AC	0.088 ha	0.22 AC			0.088 ha	0.22 AC					0.211 ha	0.52 AC			23-25
34	GENNET M. L. SMITH	PO BOX 164, BAINVILLE, MT 59212	64.750+ ha	160.00+ AC	2.987 ha	7.38 AC	0.040 ha	0.10 AC	2.947 ha	7.28 AC									23-25
33, 34	COMBINATION				3.075 ha	7.60 AC	0.040 ha	0.10 AC	3.035 ha	7.50 AC					0.211 ha	0.52 AC			23-25
35	DIANNA M. BRISKE	309 3RD AVE SW, SIDNEY, MT 59270			1.046 ha	2.58 AC			1.046 ha	2.58 AC					0.041 ha	0.10 AC			25
36	J. R. SCHEELE & LOIS SCHEELE	44TH LANE NORTHWEST, WILLISTON, ND 58801	OWNER NOTIFICATION ONLY																25-26
37	CHRISTINE BROOKMAN	117 U.S. HWY 2, BAINVILLE, MT 59212			0.195 ha	0.48 AC			0.195 ha	0.48 AC									25-26
38	DAVID R. SOTO & SUSAN D. SOTO	PO BOX 446, CULBERTSON, MT 59218			0.297 ha	0.73 AC			0.297 ha	0.73 AC					0.321 ha	0.79 AC			26-28
39	DAVID A. PANASUK & LINDA M. PANASUK	HC 58, BOX 41, BAINVILLE, MT 59212	64.750+ ha	160.00+ AC	Ⓐ2.271 ha	Ⓐ5.61 AC			Ⓐ2.271 ha	Ⓐ5.61 AC					0.072 ha	0.18 AC			26-28
40	J. R. SCHEELE & LOIS SCHEELE	15137 44TH LANE NW, WILLISTON, ND 58801	OWNER NOTIFICATION ONLY																28
41	DELETED																		
35, 41	DELETED																		
42	BAINEVILLE LAND, L.L.C.	HIGHWAY 2, BAINVILLE, MT 59212			0.053 ha	0.13 AC			0.053 ha	0.13 AC									28-29
43	BAINEVILLE LAND, L.L.C.	HIGHWAY 2, BAINVILLE, MT 59212			0.851 ha	2.10 AC			0.851 ha	2.10 AC					0.018 ha	0.04 AC			28-29
42, 43	COMBINATION				0.904 ha	2.23 AC			0.904 ha	2.23 AC					0.018 ha	0.04 AC			28-29
44	FRANCIS P. OWENS 1/4, ETAL	HC 58 BOX 44, BAINVILLE, MT 59212			1.718 ha	4.25 AC			1.718 ha	4.25 AC					0.069 ha	0.17 AC			18-20
45	STATE OF MONTANA DNRC	1424 9TH AVE, PO BOX 201601, HELENA, MT 59620	FOR NEGOTIATIONS ONLY																14-15

GRID STATE PLANE COORDINATES

THIS IS A STATE PLANE COORDINATE PROJECT. ALL DIMENSIONS, DISTANCES AND AREAS ON THIS PROJECT ARE GRID, EXCEPT FOR THE EXISTING R/W WIDTH DIMENSION, WHICH IS RECORD. THE COMBINATION SCALE FACTOR IS 0.99949491

MAP REVISED 9/2/08, 9/19/08, 9/29/08, 10/9/08, 10/28/08, 11/21/08, 11/24/08, 3/29/10

- NOTES: 1. ALL MEASUREMENTS ARE METRIC EXCEPT AS NOTED
2. THE PROPOSED R/W LINE WHERE A SPIRAL CURVE TRANSITION IS USED IS A CHORD RATHER THAN A CONCENTRIC CURVE.
3. THE ENGLISH AREAS ARE FOR INFORMATIONAL PURPOSES ONLY.
4. ALL STATIONS AND OFFSETS FOR R/W BREAKS ARE IN REFERENCE TO THE R/W BASELINE.

BACKSLOPE LIMITS INCLUDE ROUNDING	
CONSTRUCTION LIMITS:	CUT SECTION TOE OF FILL
FHWA/DOT APPROVAL 12/15/05	
MAP REVISED 4/28/06, 9/29/06, 12/6/06, 8/6/07, 10/26/07, 11/15/07, 1/24/08, 3/20/08, 3/31/08, 6/13/08, 7/2/08,	

MONTANA
DEPARTMENT OF TRANSPORTATION

RIGHT OF WAY PLAN
ROOSEVELT COUNTY

STATE	RIGHT OF WAY ID.	SHEET NO.	TOTAL SHEETS
MONTANA	NH 1-10(59)656	3	30
PROJECT NUMBER 2145-059			

BAINVILLE-E & W

TO BE ACQUIRED IN THE NAME OF DNRC FOR IRRIGATION PURPOSES.


* TO BE ACQUIRED IN THE NAME OF ROOSEVELT COUNTY FOR ROADWAY PURPOSES.

** 0.200 ha (0.49 AC) TO BE ACQUIRED IN THE NAME OF PARCEL 31 FOR IRRIGATION PURPOSES.

Ⓐ TO BE ACQUIRED AS HIGHWAY EASEMENT

SEE SHEET NO. 2-4 FOR OWNERSHIP NAMES, ADDRESSES, AREAS, ETC.

STATE	RIGHT OF WAY ID.	SHEET	TOTAL
		NO.	SHEETS
MONTANA	NH 1-10(59)656	4	30
PROJECT NUMBER 2145-059			
BAINVILLE-E & W			

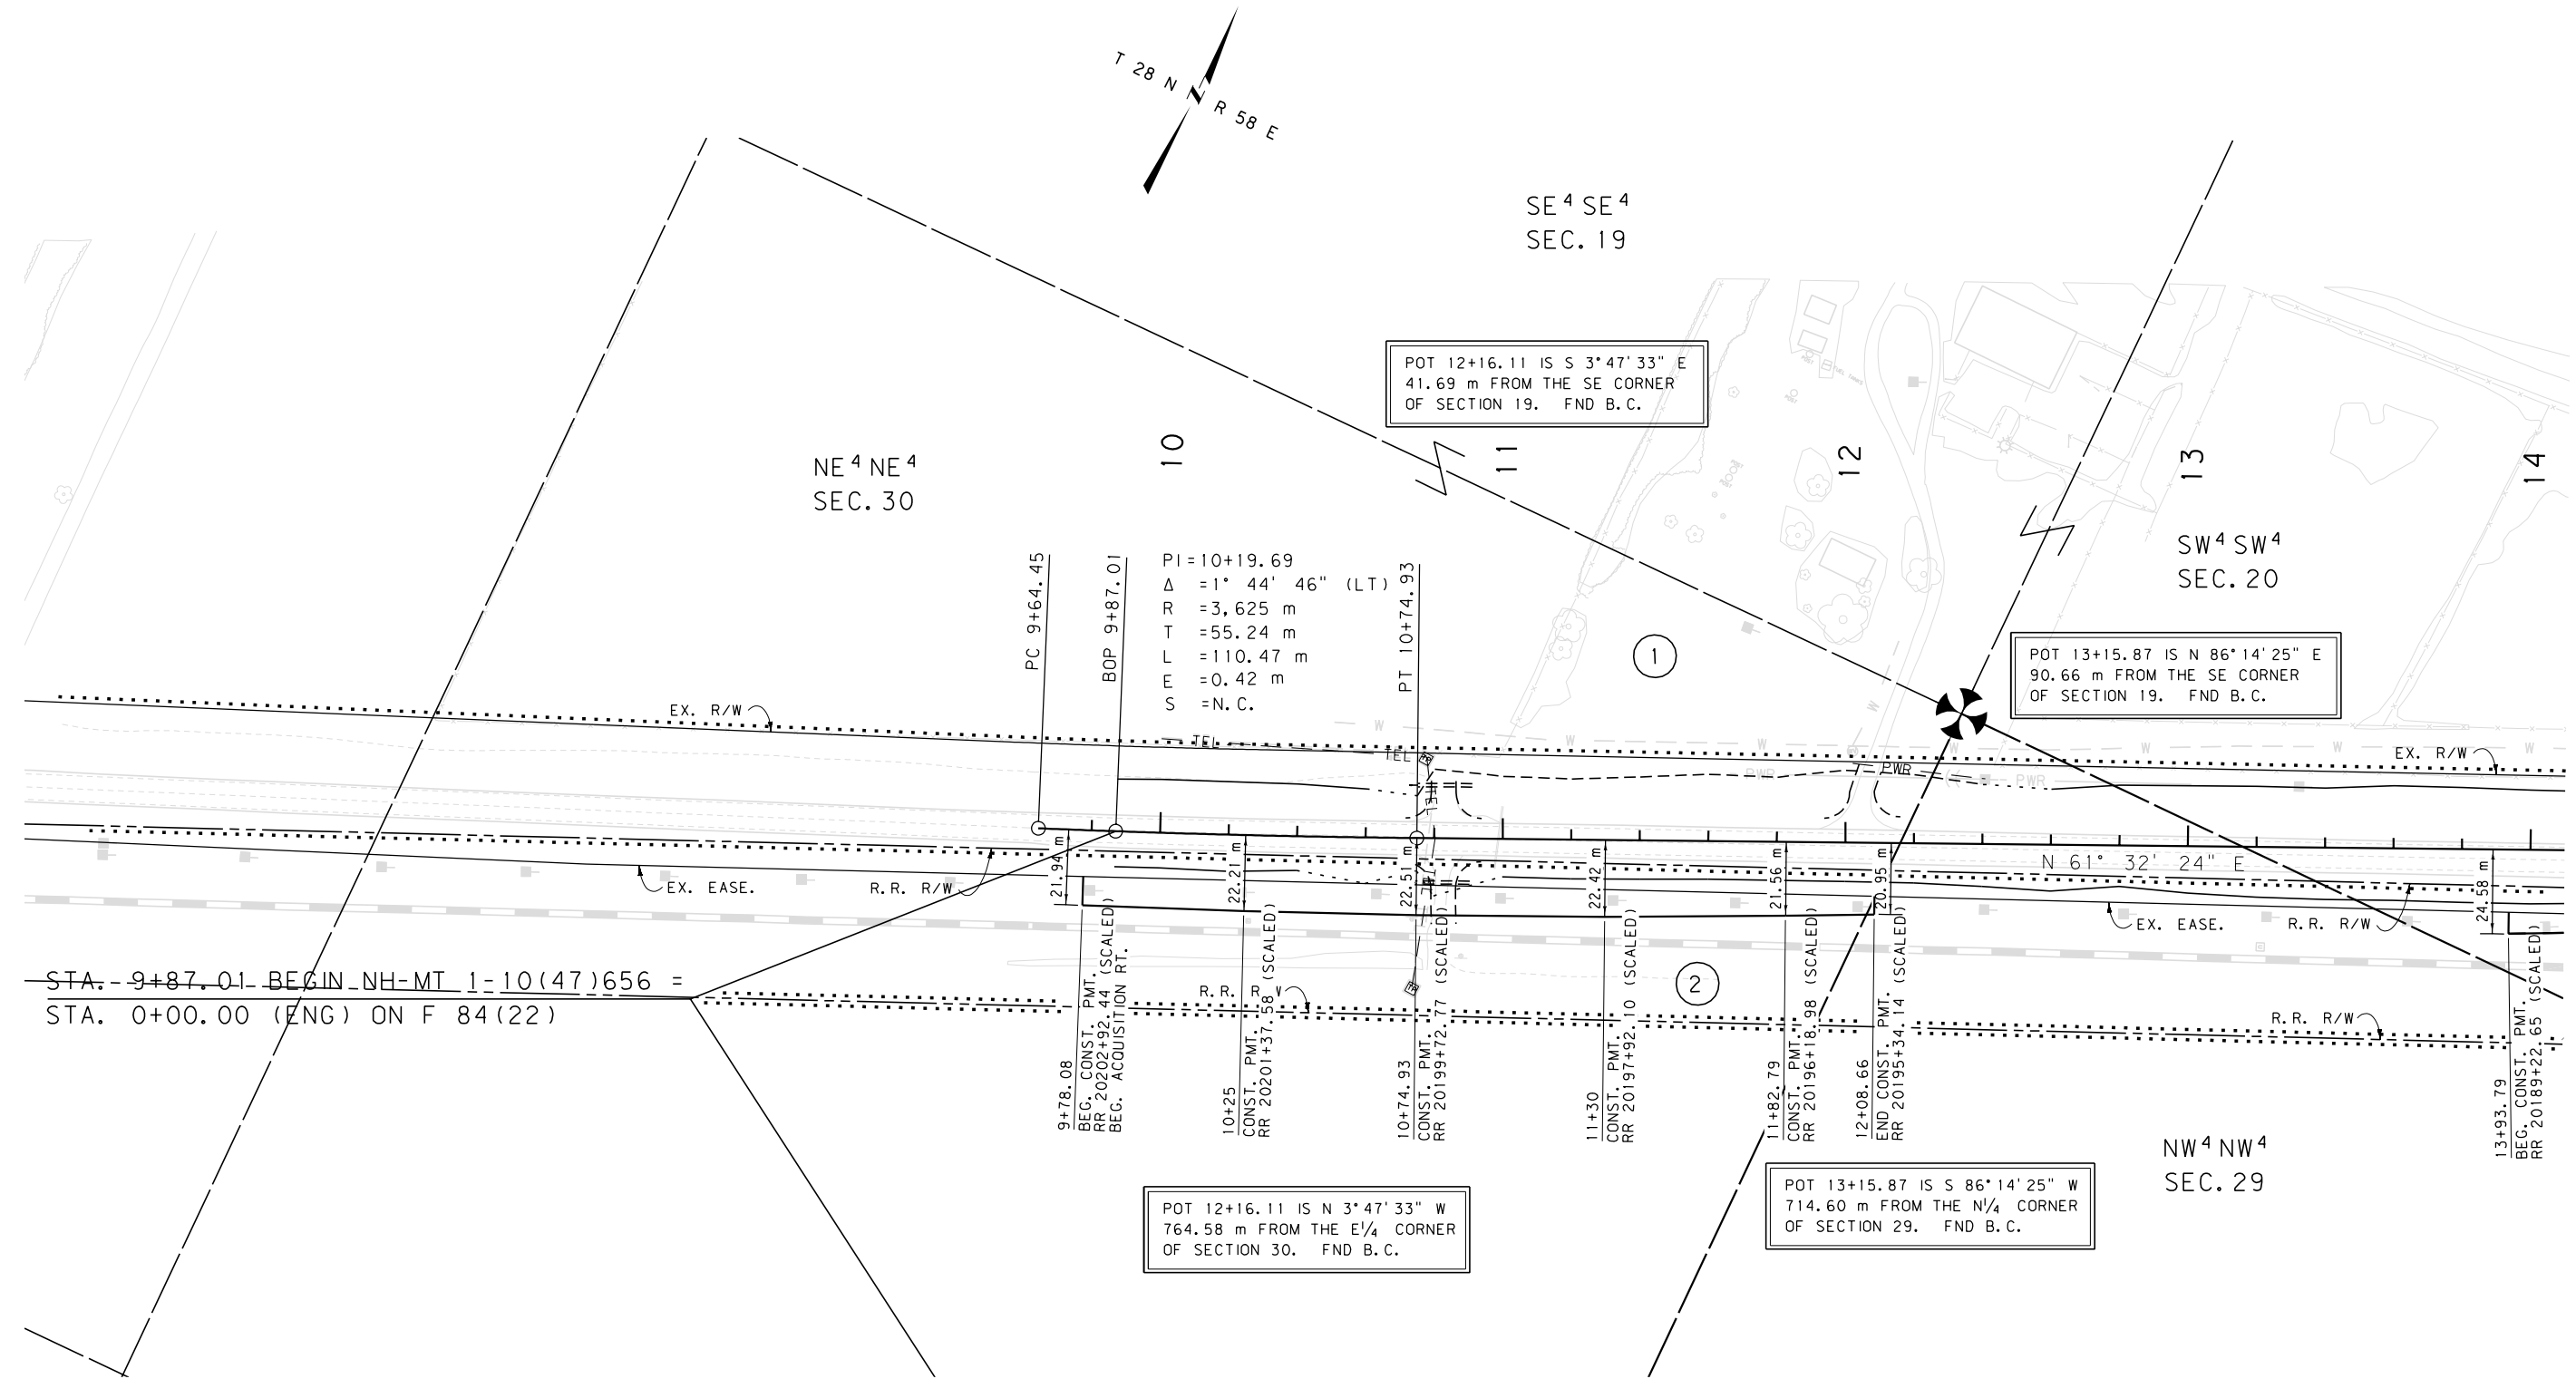

GRID STATE PLANE COORDINATES

THIS IS A STATE PLANE COORDINATE PROJECT.
ALL DIMENSIONS, DISTANCES AND AREAS ON THIS
PROJECT ARE GRID, EXCEPT FOR THE EXISTING
R/W WIDTH DIMENSION, WHICH IS RECORD. THE
COMBINATION SCALE FACTOR IS 0.99949491


- NOTES: 1. ALL MEASUREMENTS ARE METRIC EXCEPT AS NOTED
2. THE PROPOSED R/W LINE WHERE A SPIRAL CURVE TRANSITION IS USED IS A CHORD RATHER THAN A CONCENTRIC CURVE.
3. THE ENGLISH AREAS ARE FOR INFORMATIONAL PURPOSES ONLY.
4. ALL STATIONS AND OFFSETS FOR R/W BREAKS ARE IN REFERENCE TO THE R/W BASELINE.

BACKSLOPE LIMITS INCLUDE ROUNDING	
CONSTRUCTION LIMITS:	CUT SECTION TOE OF FILL
FHWA/DOT APPROVAL 12/15/05	
MAP REVISED 12/6/06, 8/6/07, 3/20/08, 6/13/08, 7/2/08, 9/29/08, 11/24/08, 3/29/10	

MONTANA DEPARTMENT OF TRANSPORTATION	
RIGHT OF WAY PLAN ROOSEVELT COUNTY	
SCALE 1:1000	
0 50M 100M	

SEE SHEET NO. 2&3 FOR OWNERSHIP NAMES, ADDRESSES, AREAS, ETC.

STATE	RIGHT OF WAY ID.	SHEET	TOTAL
		NO.	SHEETS
MONTANA	NH 1-10(59)656	5	30
PROJECT NUMBER 2145-059			
BAINVILLE-E & W			

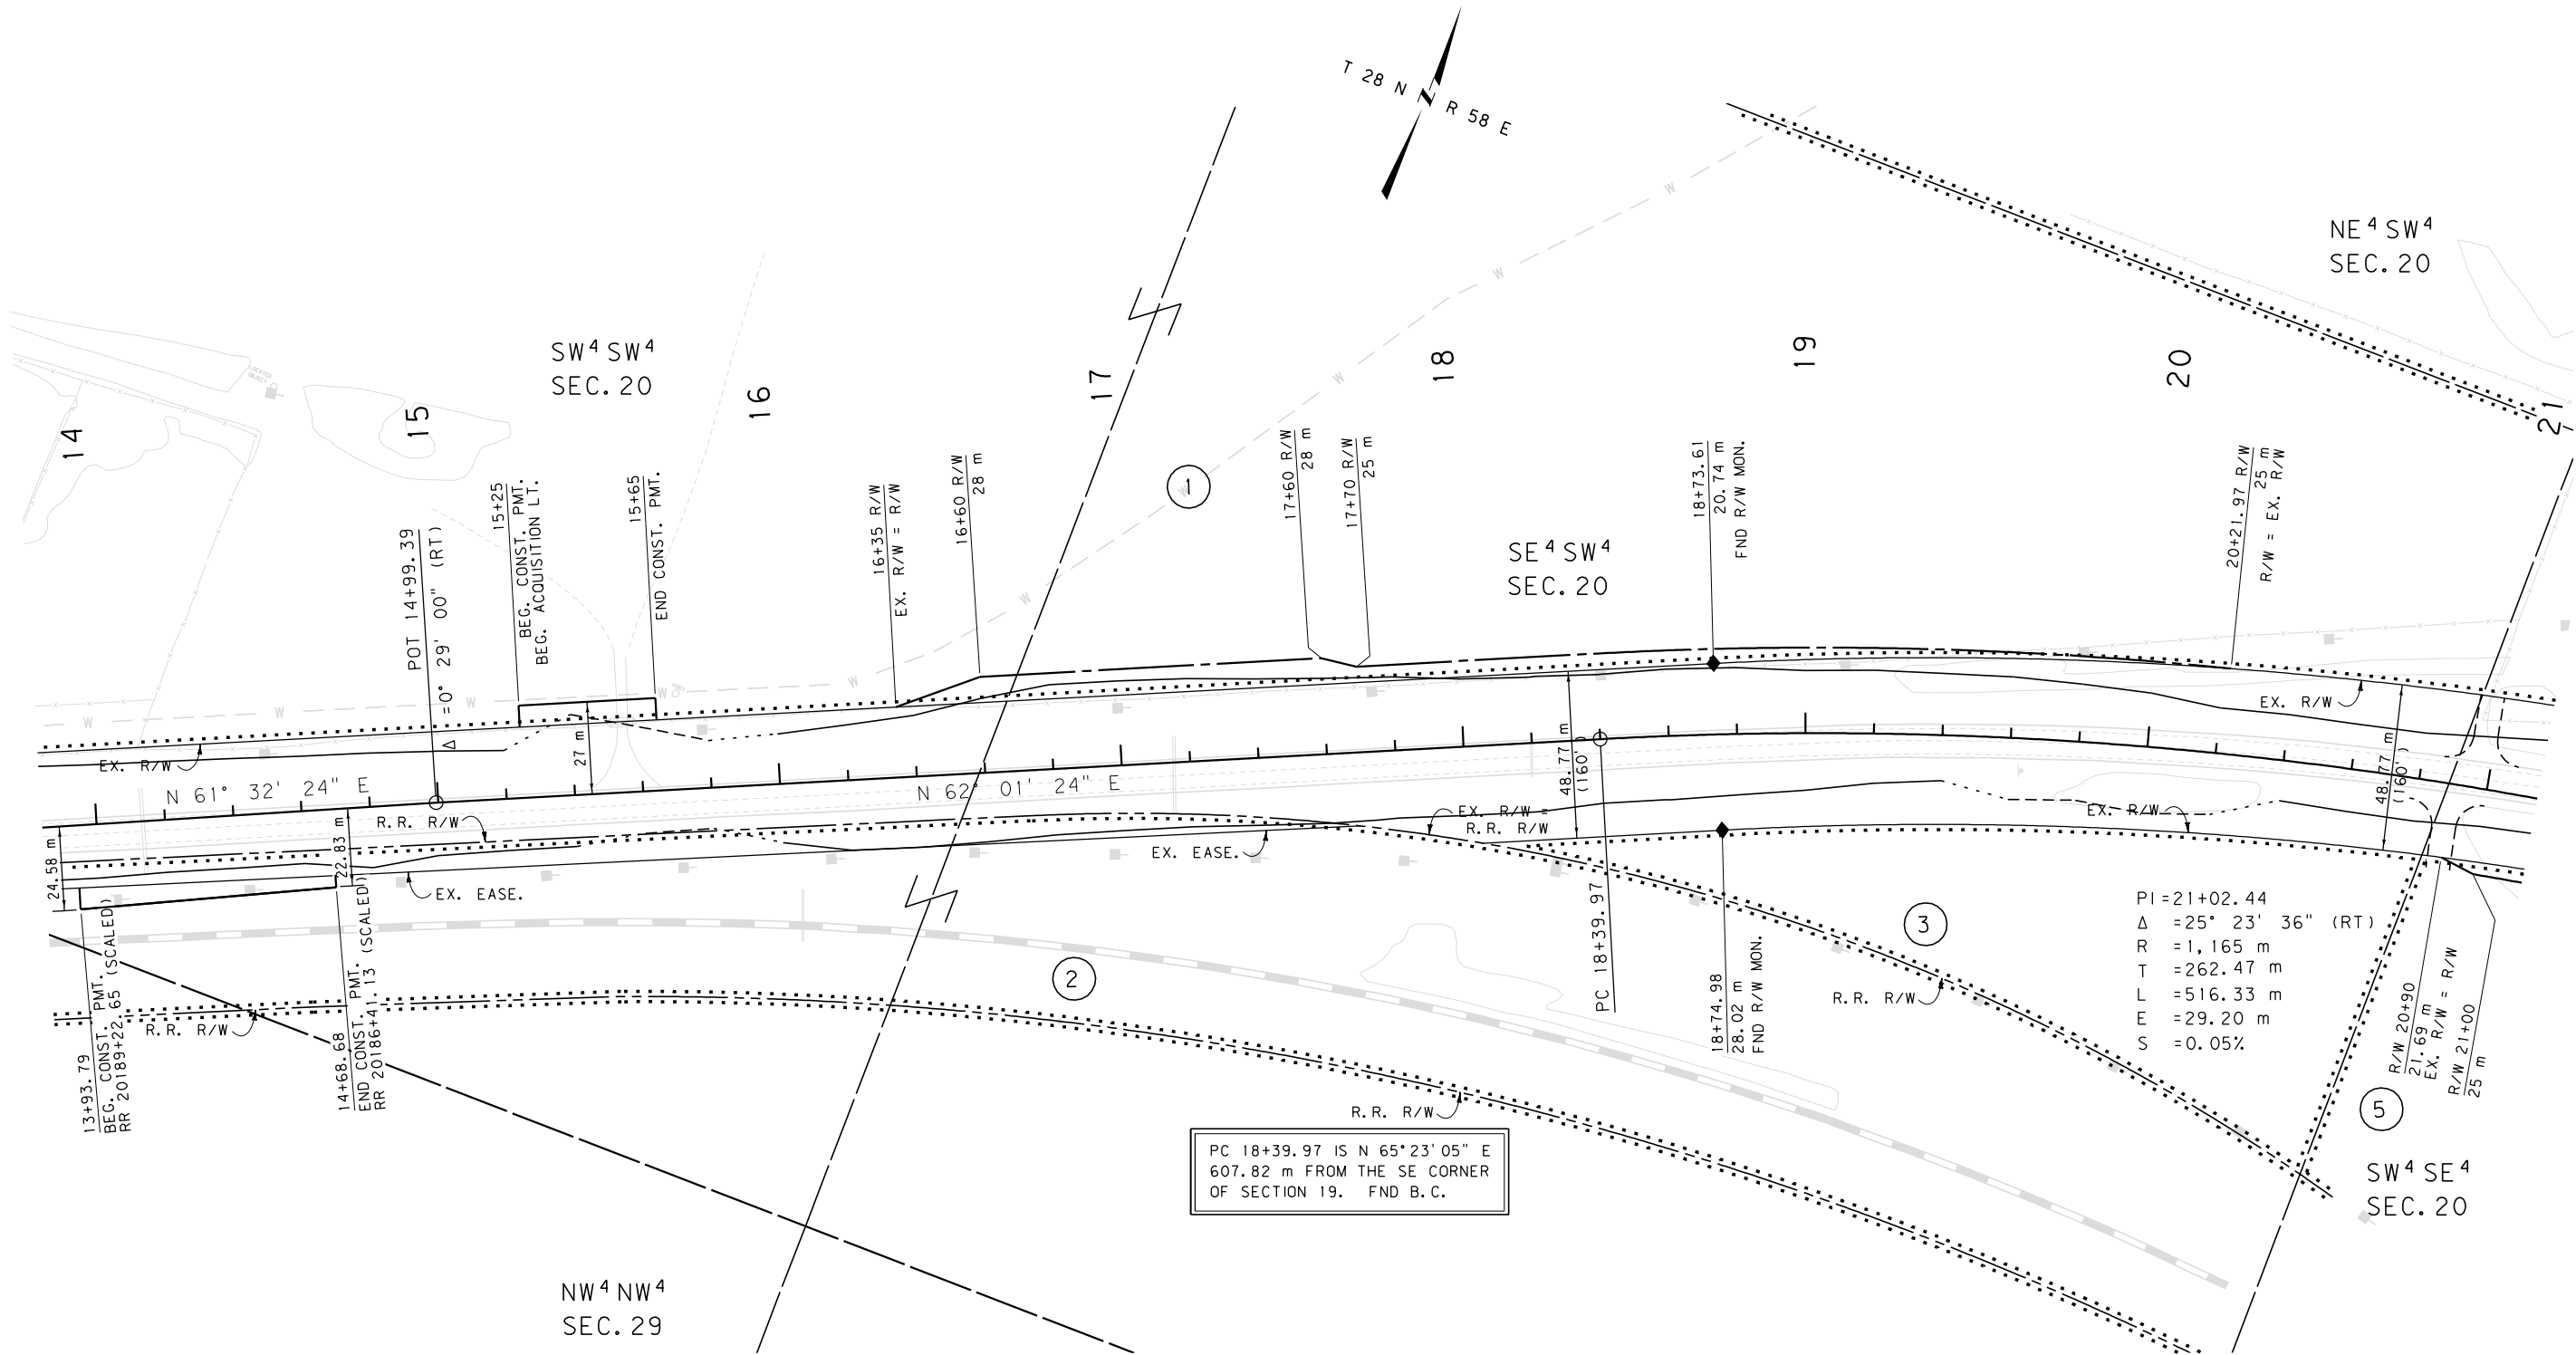

GRID STATE PLANE COORDINATES

THIS IS A STATE PLANE COORDINATE PROJECT. ALL DIMENSIONS, DISTANCES AND AREAS ON THIS PROJECT ARE GRID, EXCEPT FOR THE EXISTING R/W WIDTH DIMENSION, WHICH IS RECORD. THE COMBINATION SCALE FACTOR IS 0.99949491


- NOTES: 1. ALL MEASUREMENTS ARE METRIC EXCEPT AS NOTED
2. THE PROPOSED R/W LINE WHERE A SPIRAL CURVE TRANSITION IS USED IS A CHORD RATHER THAN A CONCENTRIC CURVE.
3. THE ENGLISH AREAS ARE FOR INFORMATIONAL PURPOSES ONLY.
4. ALL STATIONS AND OFFSETS FOR R/W BREAKS ARE IN REFERENCE TO THE R/W BASELINE.

BACKSLOPE LIMITS INCLUDE ROUNDING	
CONSTRUCTION LIMITS:	CUT SECTION
	TOE OF FILL
FHWA/DOT APPROVAL 12/15/05	
MAP REVISED 12/6/06, 8/6/07, 3/20/08,	
6/13/08, 7/2/08, 9/29/08, 11/24/08	
3/29/10	

MONTANA DEPARTMENT OF TRANSPORTATION	
RIGHT OF WAY PLAN	
ROOSEVELT COUNTY	
SCALE 1:1000	
0 50M 100M	

SEE SHEET NO. 2&3 FOR OWNERSHIP NAMES, ADDRESSES, AREAS, ETC.

STATE	RIGHT OF WAY ID.	SHEET	TOTAL
		NO.	SHEETS
MONTANA	NH 1-10(59)656	8	30
PROJECT NUMBER 2145-059			
BAINVILLE-E & W			

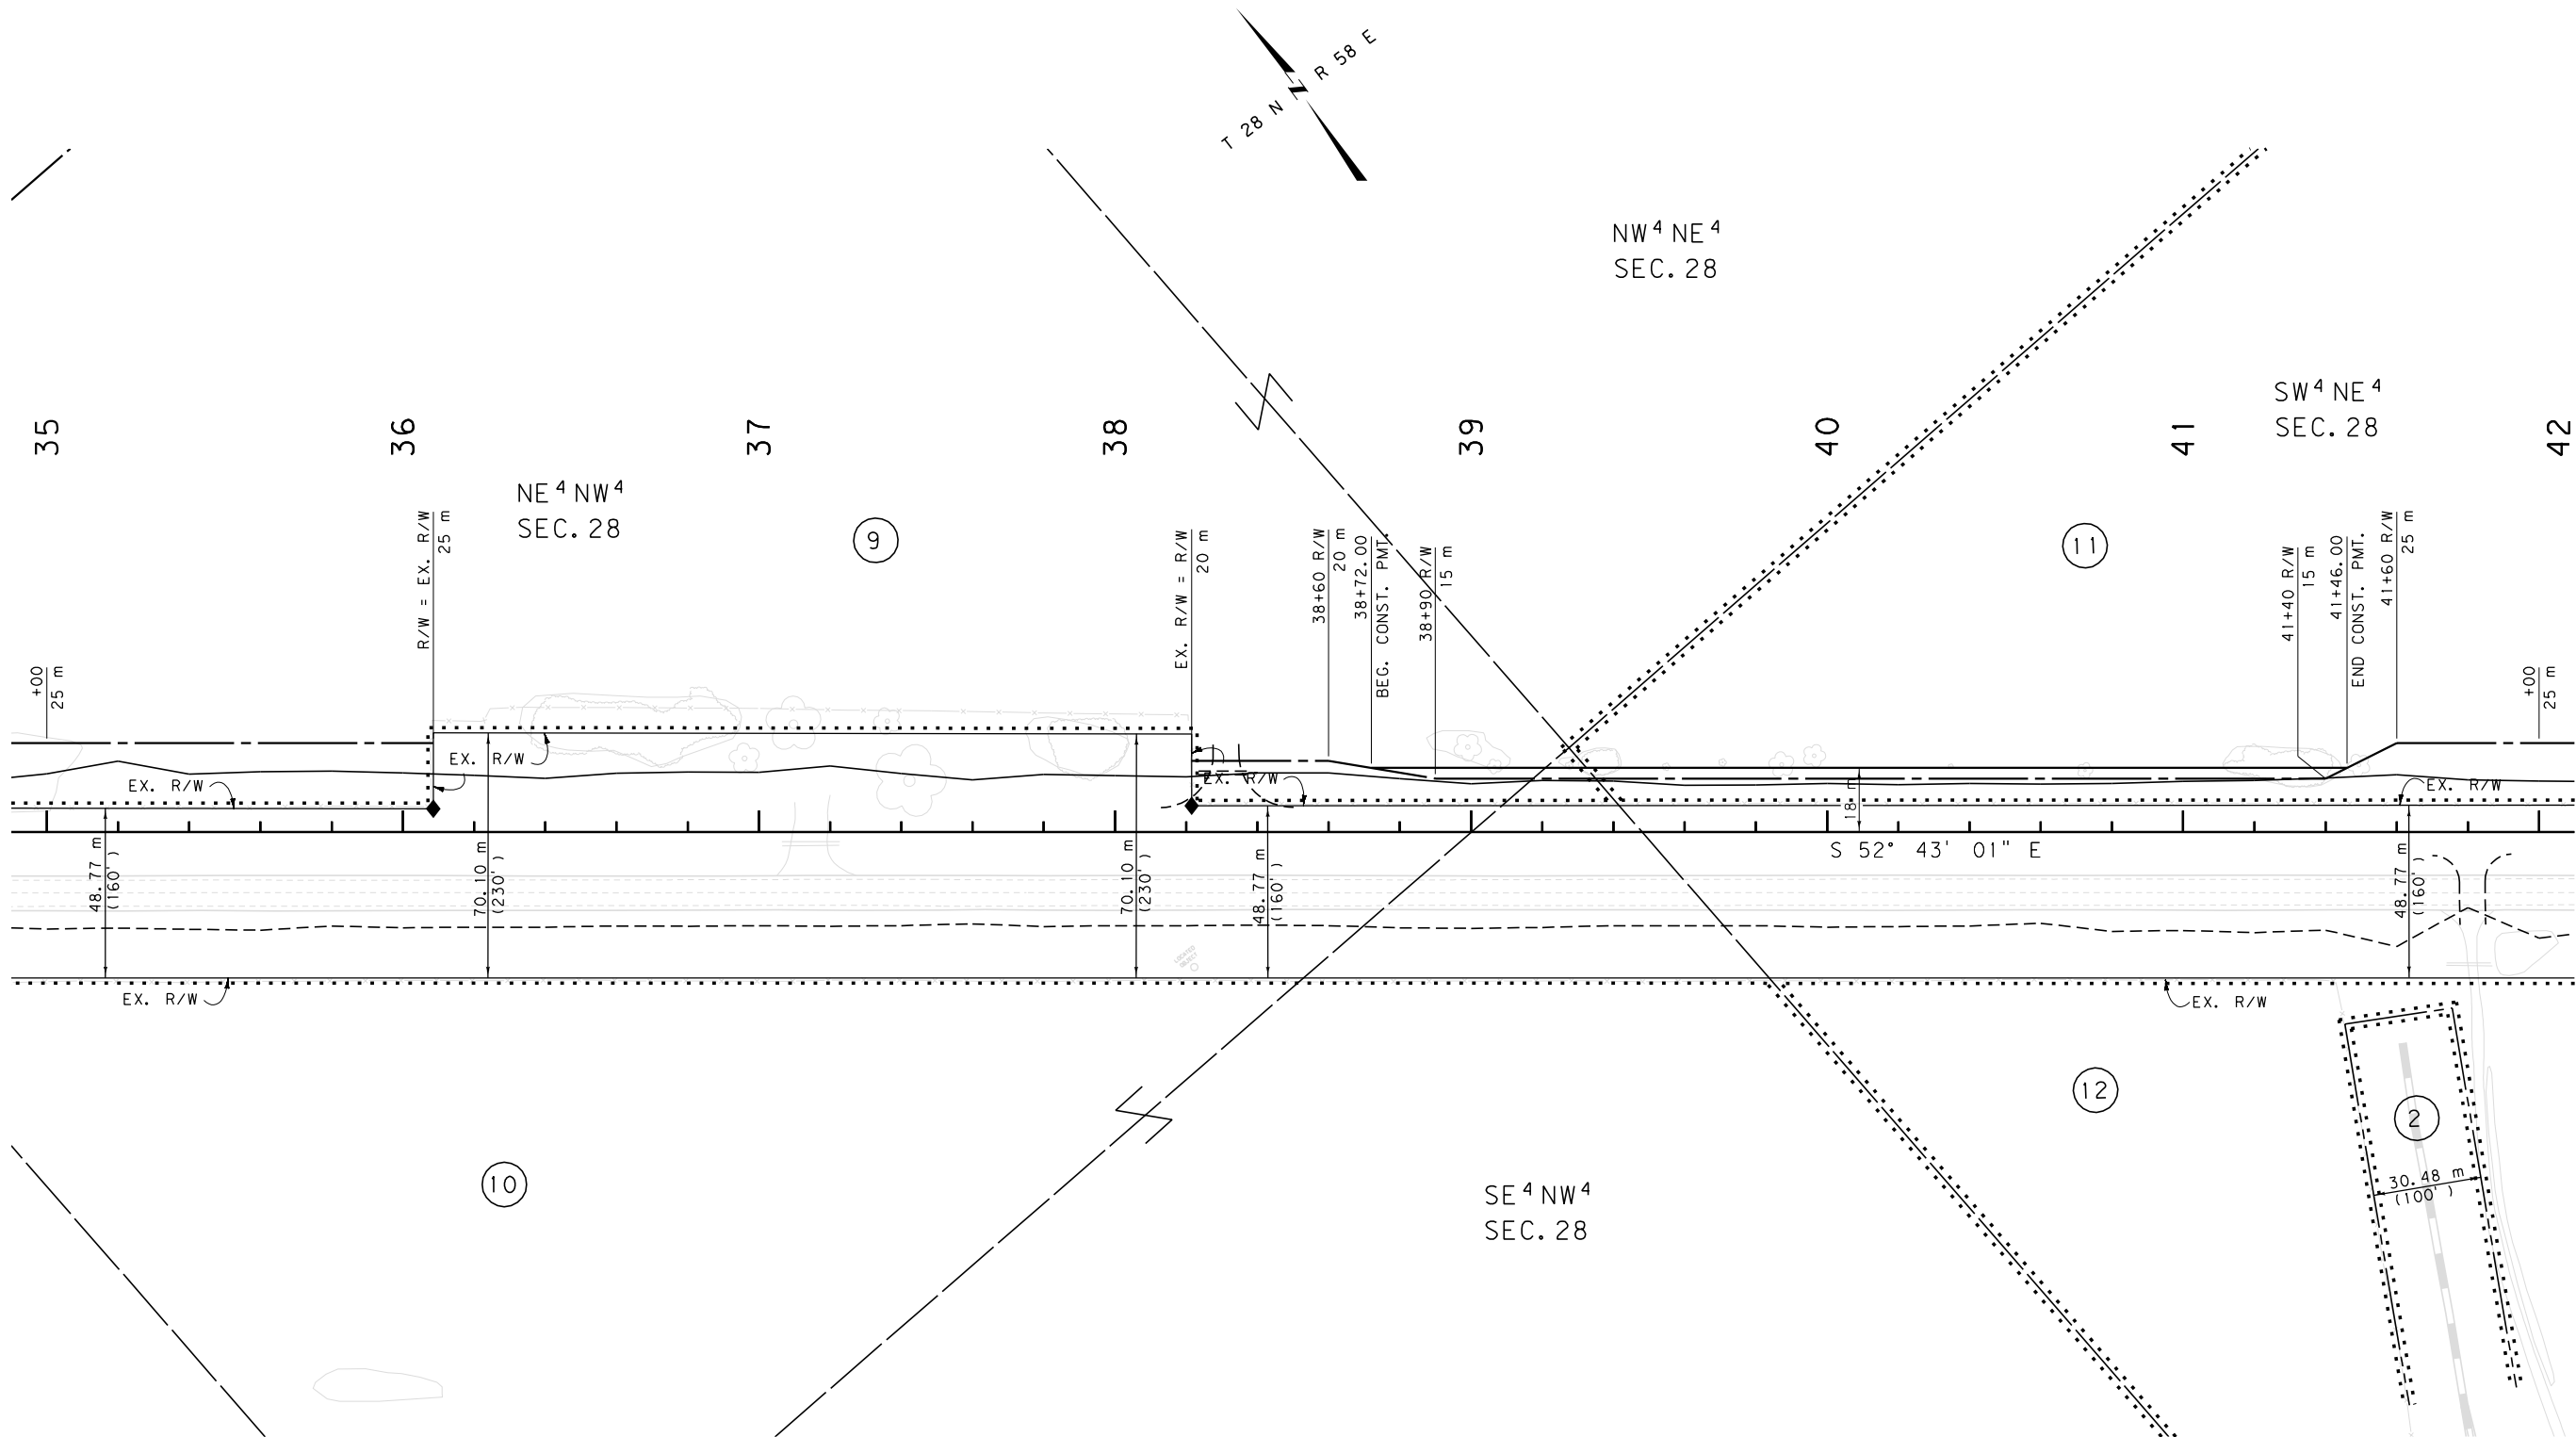

GRID STATE PLANE COORDINATES

THIS IS A STATE PLANE COORDINATE PROJECT.
ALL DIMENSIONS, DISTANCES AND AREAS ON THIS
PROJECT ARE GRID, EXCEPT FOR THE EXISTING
R/W WIDTH DIMENSION, WHICH IS RECORD. THE
COMBINATION SCALE FACTOR IS 0.99949491


- NOTES: 1. ALL MEASUREMENTS ARE METRIC EXCEPT AS NOTED
2. THE PROPOSED R/W LINE WHERE A SPIRAL CURVE
TRANSITION IS USED IS A CHORD RATHER THAN A
CONCENTRIC CURVE.
3. THE ENGLISH AREAS ARE FOR INFORMATIONAL
PURPOSES ONLY.
4. ALL STATIONS AND OFFSETS FOR R/W BREAKS ARE
IN REFERENCE TO THE R/W BASELINE.

BACKSLOPE LIMITS INCLUDE ROUNDING	
CONSTRUCTION LIMITS:	CUT SECTION TOE OF FILL
FHWA/DOT APPROVAL 12/15/05	
MAP REVISED 3/20/08, 6/13/08, 9/29/08, 11/24/08 3/29/10	

MONTANA DEPARTMENT OF TRANSPORTATION	
RIGHT OF WAY PLAN ROOSEVELT COUNTY	
SCALE 1:1000	
0 50M 100M	

SEE SHEET NO. 2&3 FOR OWNERSHIP NAMES, ADDRESSES, AREAS, ETC.

STATE	RIGHT OF WAY ID.	SHEET	TOTAL
		NO.	SHEETS
MONTANA	NH 1-10(59)656	9	30
PROJECT NUMBER 2145-059			
BAINVILLE-E & W			

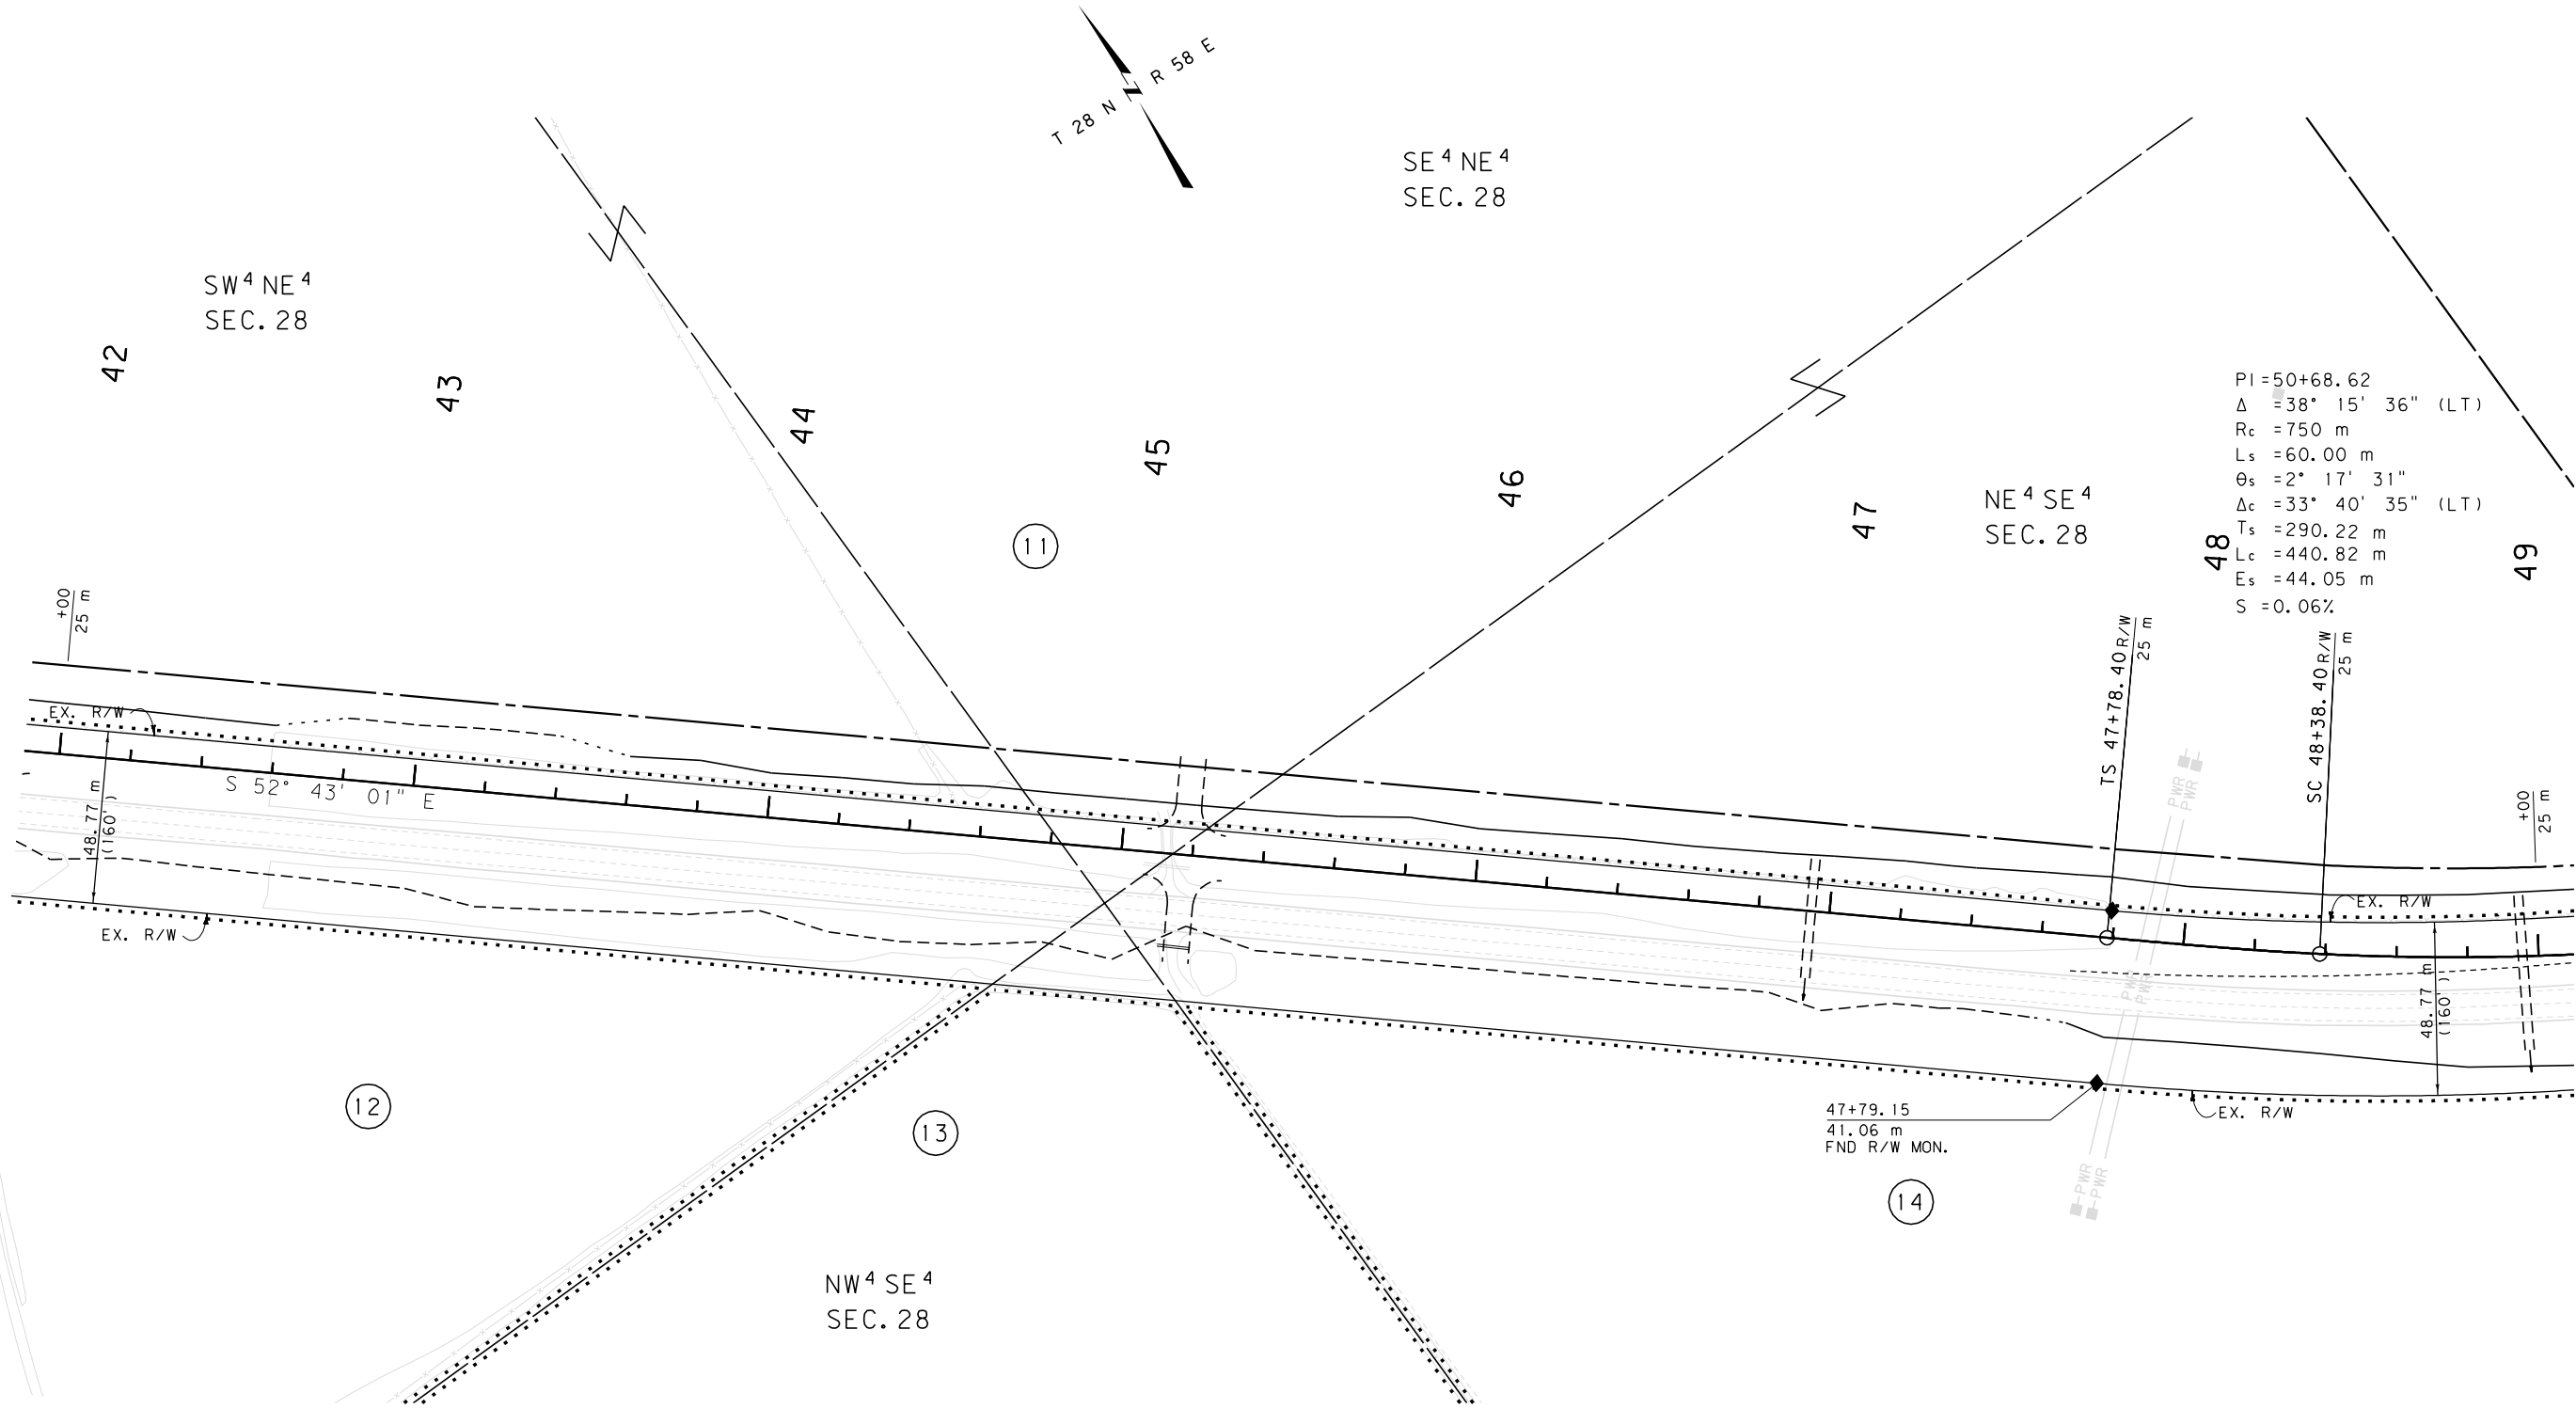

GRID STATE PLANE COORDINATES

THIS IS A STATE PLANE COORDINATE PROJECT.
ALL DIMENSIONS, DISTANCES AND AREAS ON THIS
PROJECT ARE GRID, EXCEPT FOR THE EXISTING
R/W WIDTH DIMENSION, WHICH IS RECORD. THE
COMBINATION SCALE FACTOR IS 0.99949491



- NOTES:
1. ALL MEASUREMENTS ARE METRIC EXCEPT AS NOTED
 2. THE PROPOSED R/W LINE WHERE A SPIRAL CURVE TRANSITION IS USED IS A CHORD RATHER THAN A CONCENTRIC CURVE.
 3. THE ENGLISH AREAS ARE FOR INFORMATIONAL PURPOSES ONLY.
 4. ALL STATIONS AND OFFSETS FOR R/W BREAKS ARE IN REFERENCE TO THE R/W BASELINE.

BACKSLOPE LIMITS INCLUDE ROUNDING	
CONSTRUCTION LIMITS:	
CUT SECTION	TOE OF CUT
TOE OF FILL	DITCH BOTTOM
FHWA/DOT APPROVAL 12/15/05	
MAP REVISED 3/20/08, 6/13/08, 9/29/08,	
11/24/08 3/29/10	

MONTANA DEPARTMENT OF TRANSPORTATION	
RIGHT OF WAY PLAN ROOSEVELT COUNTY	
SCALE 1:1000	
0 50M 100M	

SEE SHEET NO. 2&3 FOR OWNERSHIP NAMES, ADDRESSES, AREAS, ETC.

STATE	RIGHT OF WAY ID.	SHEET	TOTAL
		NO.	SHEETS
MONTANA	NH 1-10(59)656	10	30
PROJECT NUMBER 2145-059			
BAINVILLE-E & W			

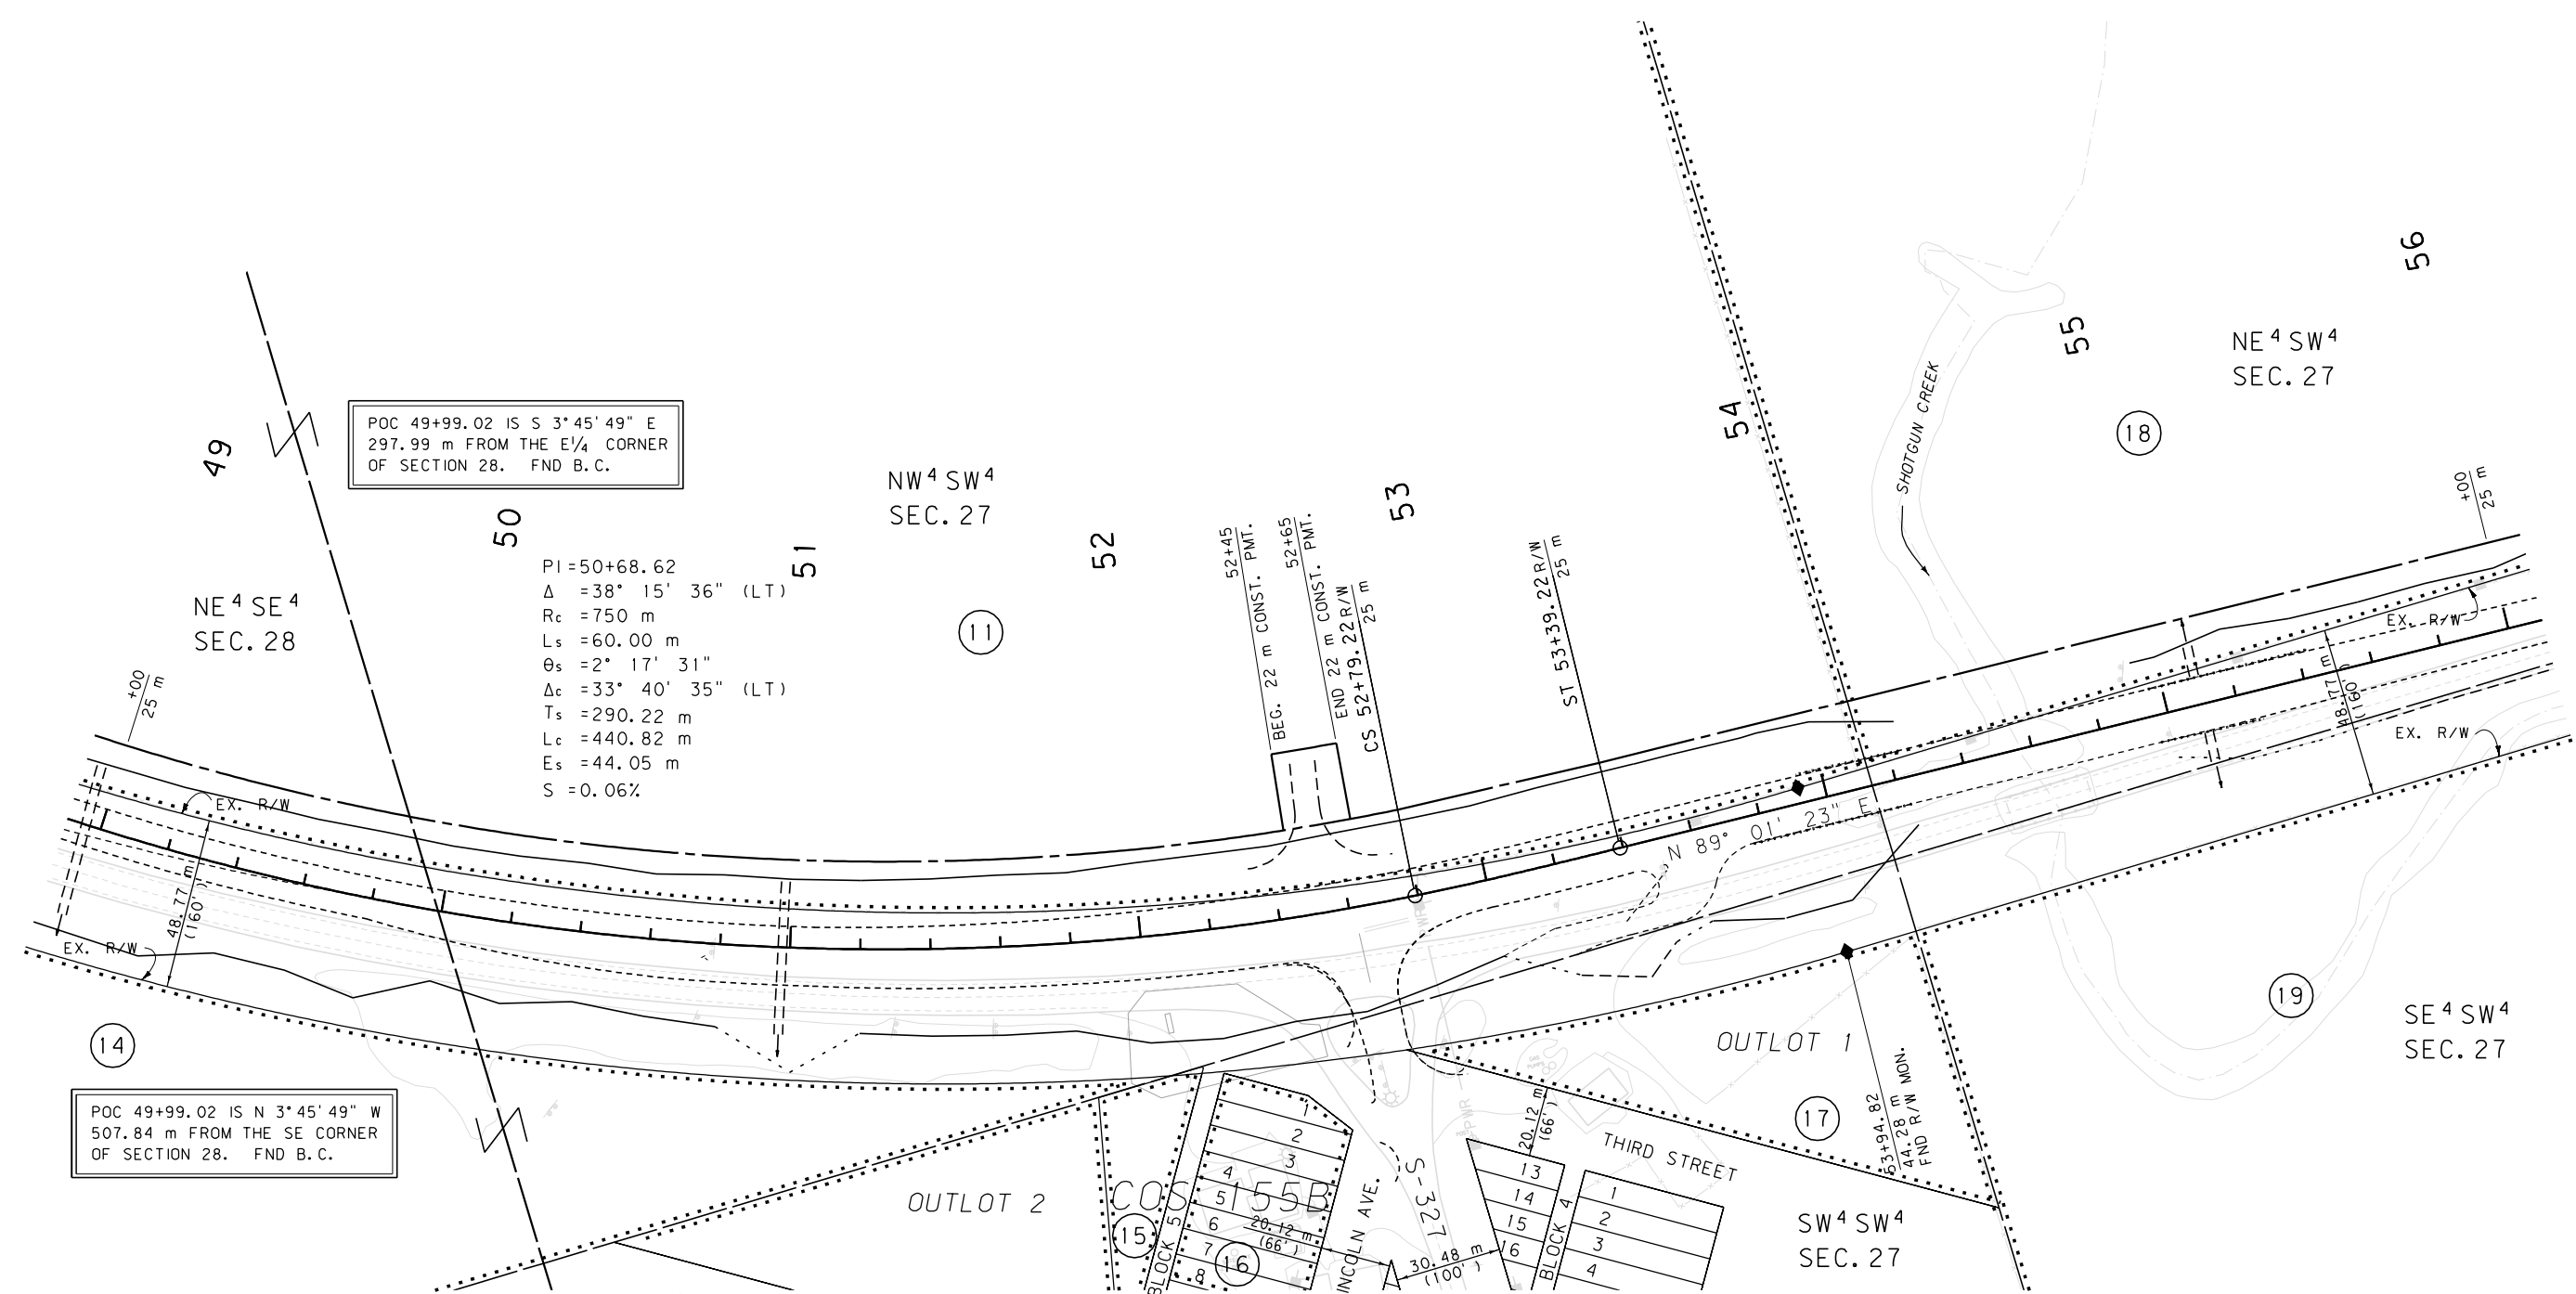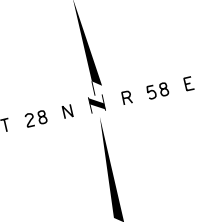

GRID STATE PLANE COORDINATES
THIS IS A STATE PLANE COORDINATE PROJECT.
ALL DIMENSIONS, DISTANCES AND AREAS ON THIS
PROJECT ARE GRID, EXCEPT FOR THE EXISTING
R/W WIDTH DIMENSION, WHICH IS RECORD. THE
COMBINATION SCALE FACTOR IS 0.99949491

ORIGINAL TOWNSITE
OF BAINVILLE

SEE SHEET 30

- NOTES: 1. ALL MEASUREMENTS ARE METRIC EXCEPT AS NOTED
2. THE PROPOSED R/W LINE WHERE A SPIRAL CURVE
TRANSITION IS USED IS A CHORD RATHER THAN A
CONCENTRIC CURVE.
3. THE ENGLISH AREAS ARE FOR INFORMATIONAL
PURPOSES ONLY.
4. ALL STATIONS AND OFFSETS FOR R/W BREAKS ARE
IN REFERENCE TO THE R/W BASELINE.

BACKSLOPE LIMITS INCLUDE ROUNDING	
CONSTRUCTION LIMITS:	CUT SECTION TOP OF CUT TOE OF FILL DITCH BOTTOM
FHWA/DOT APPROVAL 12/15/05	
MAP REVISED 3/20/08, 6/13/08, 8/13/08, 9/19/08, 9/29/08, 10/9/08, 11/24/08, 3/29/10	

MONTANA
DEPARTMENT OF TRANSPORTATION


RIGHT OF WAY PLAN
ROOSEVELT COUNTY

SCALE 1:1000

SEE SHEET NO. 2&3 FOR OWNERSHIP NAMES, ADDRESSES, AREAS, ETC.

STATE	RIGHT OF WAY ID.	SHEET	TOTAL
		NO.	SHEETS
MONTANA	NH 1-10(59)656	13	30
PROJECT NUMBER 2145-059			
BAINVILLE-E & W			

T 28 N R 58 E

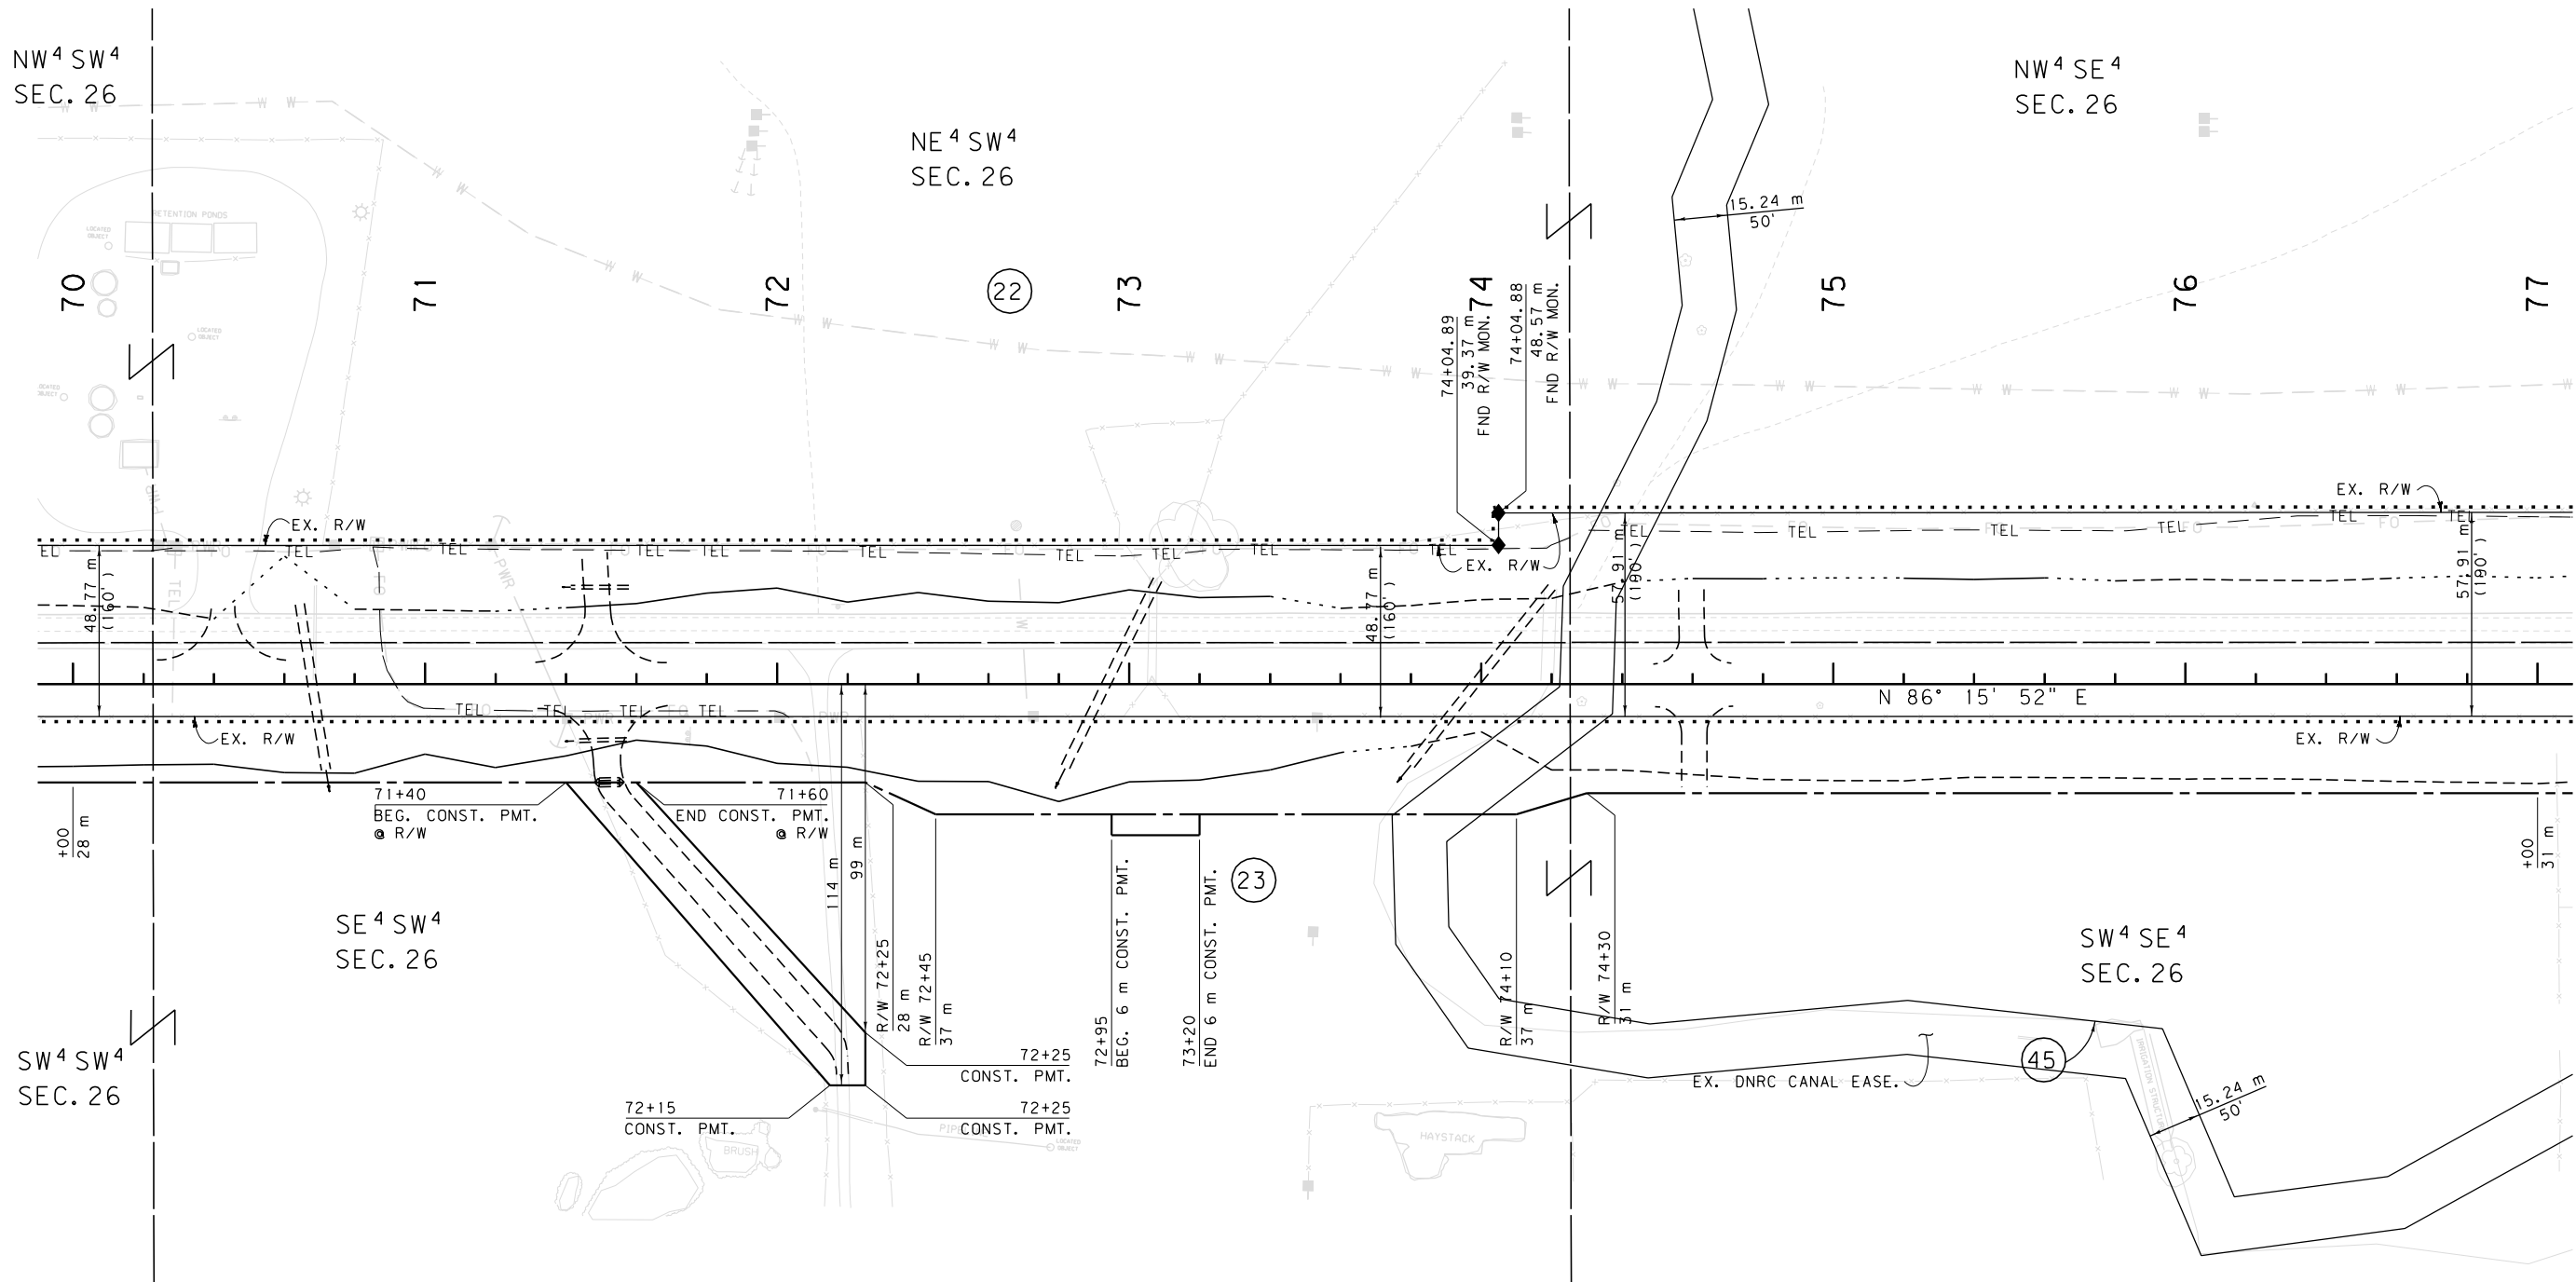

GRID STATE PLANE COORDINATES

THIS IS A STATE PLANE COORDINATE PROJECT.
ALL DIMENSIONS, DISTANCES AND AREAS ON THIS
PROJECT ARE GRID, EXCEPT FOR THE EXISTING
R/W WIDTH DIMENSION, WHICH IS RECORD. THE
COMBINATION SCALE FACTOR IS 0.99949491

- NOTES: 1. ALL MEASUREMENTS ARE METRIC EXCEPT AS NOTED
2. THE PROPOSED R/W LINE WHERE A SPIRAL CURVE TRANSITION IS USED IS A CHORD RATHER THAN A CONCENTRIC CURVE.
3. THE ENGLISH AREAS ARE FOR INFORMATIONAL PURPOSES ONLY.
4. ALL STATIONS AND OFFSETS FOR R/W BREAKS ARE IN REFERENCE TO THE R/W BASELINE.


BACKSLOPE LIMITS INCLUDE ROUNDING	
CONSTRUCTION LIMITS: CUT SECTION TOP OF CUT TOE OF FILL DITCH BOTTOM	
FHWA/DOT APPROVAL 12/15/05	
MAP REVISED 4/28/06, 1/24/08, 3/20/08, 6/13/08, 9/19/08, 9/29/08, 10/9/08, 11/24/08 3/29/10	

MONTANA DEPARTMENT OF TRANSPORTATION	
RIGHT OF WAY PLAN ROOSEVELT COUNTY	
SCALE 1:1000	
0 50M 100M	

SEE SHEET NO. 2&3 FOR OWNERSHIP NAMES, ADDRESSES, AREAS, ETC.

STATE	RIGHT OF WAY ID.	SHEET	TOTAL
		NO.	SHEETS
MONTANA	NH 1-10(59)656	14	30
PROJECT NUMBER 2145-059			
BAINVILLE-E & W			

T 28 N R 58 E

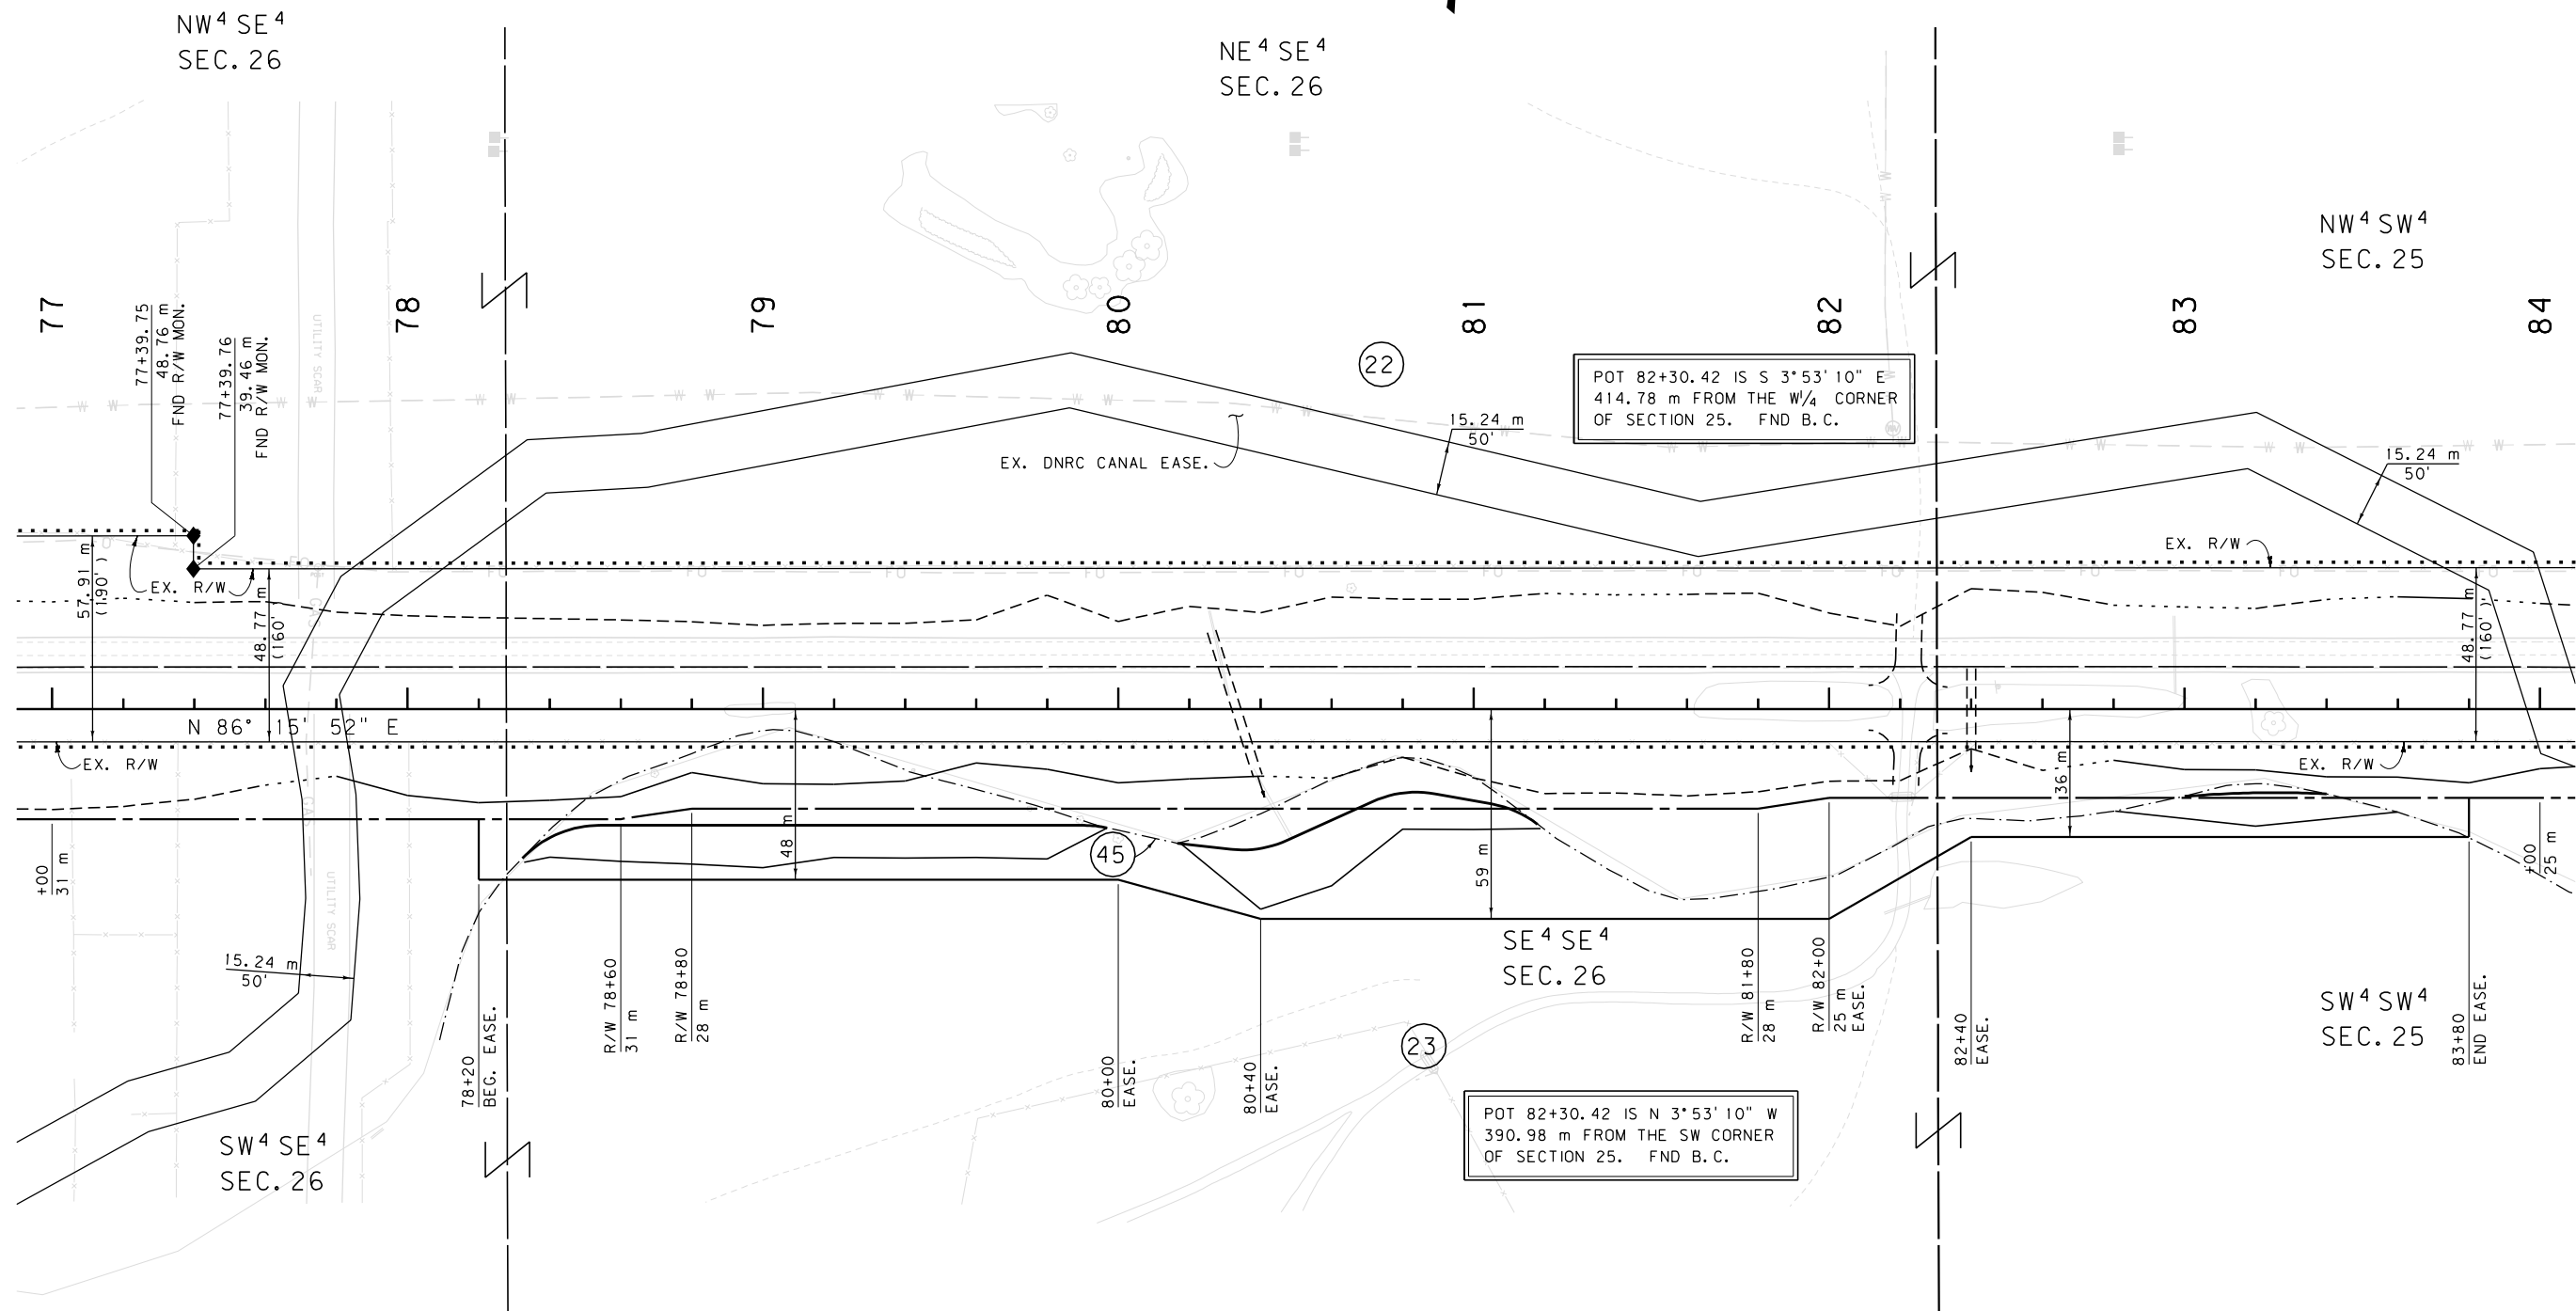

GRID STATE PLANE COORDINATES

THIS IS A STATE PLANE COORDINATE PROJECT.
ALL DIMENSIONS, DISTANCES AND AREAS ON THIS
PROJECT ARE GRID, EXCEPT FOR THE EXISTING
R/W WIDTH DIMENSION, WHICH IS RECORD. THE
COMBINATION SCALE FACTOR IS 0.99949491

- NOTES: 1. ALL MEASUREMENTS ARE METRIC EXCEPT AS NOTED
2. THE PROPOSED R/W LINE WHERE A SPIRAL CURVE
TRANSITION IS USED IS A CHORD RATHER THAN A
CONCENTRIC CURVE.
3. THE ENGLISH AREAS ARE FOR INFORMATIONAL
PURPOSES ONLY.
4. ALL STATIONS AND OFFSETS FOR R/W BREAKS ARE
IN REFERENCE TO THE R/W BASELINE.

BACKSLOPE LIMITS INCLUDE ROUNDING	
CONSTRUCTION LIMITS:	CUT SECTION TOE OF FILL
FHWA/DOT APPROVAL 12/15/05	
MAP REVISED 4/28/06, 1/24/08, 3/20/08, 7/2/08, 9/29/08, 11/24/08 3/29/10	

MONTANA DEPARTMENT OF TRANSPORTATION	
RIGHT OF WAY PLAN ROOSEVELT	
SCALE 1:1000	
0 50M 100M	

SEE SHEET NO. 2&3 FOR OWNERSHIP NAMES, ADDRESSES, AREAS, ETC.

STATE	RIGHT OF WAY ID.	SHEET NO.	TOTAL SHEETS
MONTANA	NH 1-10(59)656	15	30
PROJECT NUMBER 2145-059			

BAINVILLE-E & W

T 28 N R 58 E

NW⁴ SW⁴
SEC. 25

NE⁴ SW⁴
SEC. 25

NW⁴ SE⁴
SEC. 25

84

85

22

86

87


88

24

89

90

91

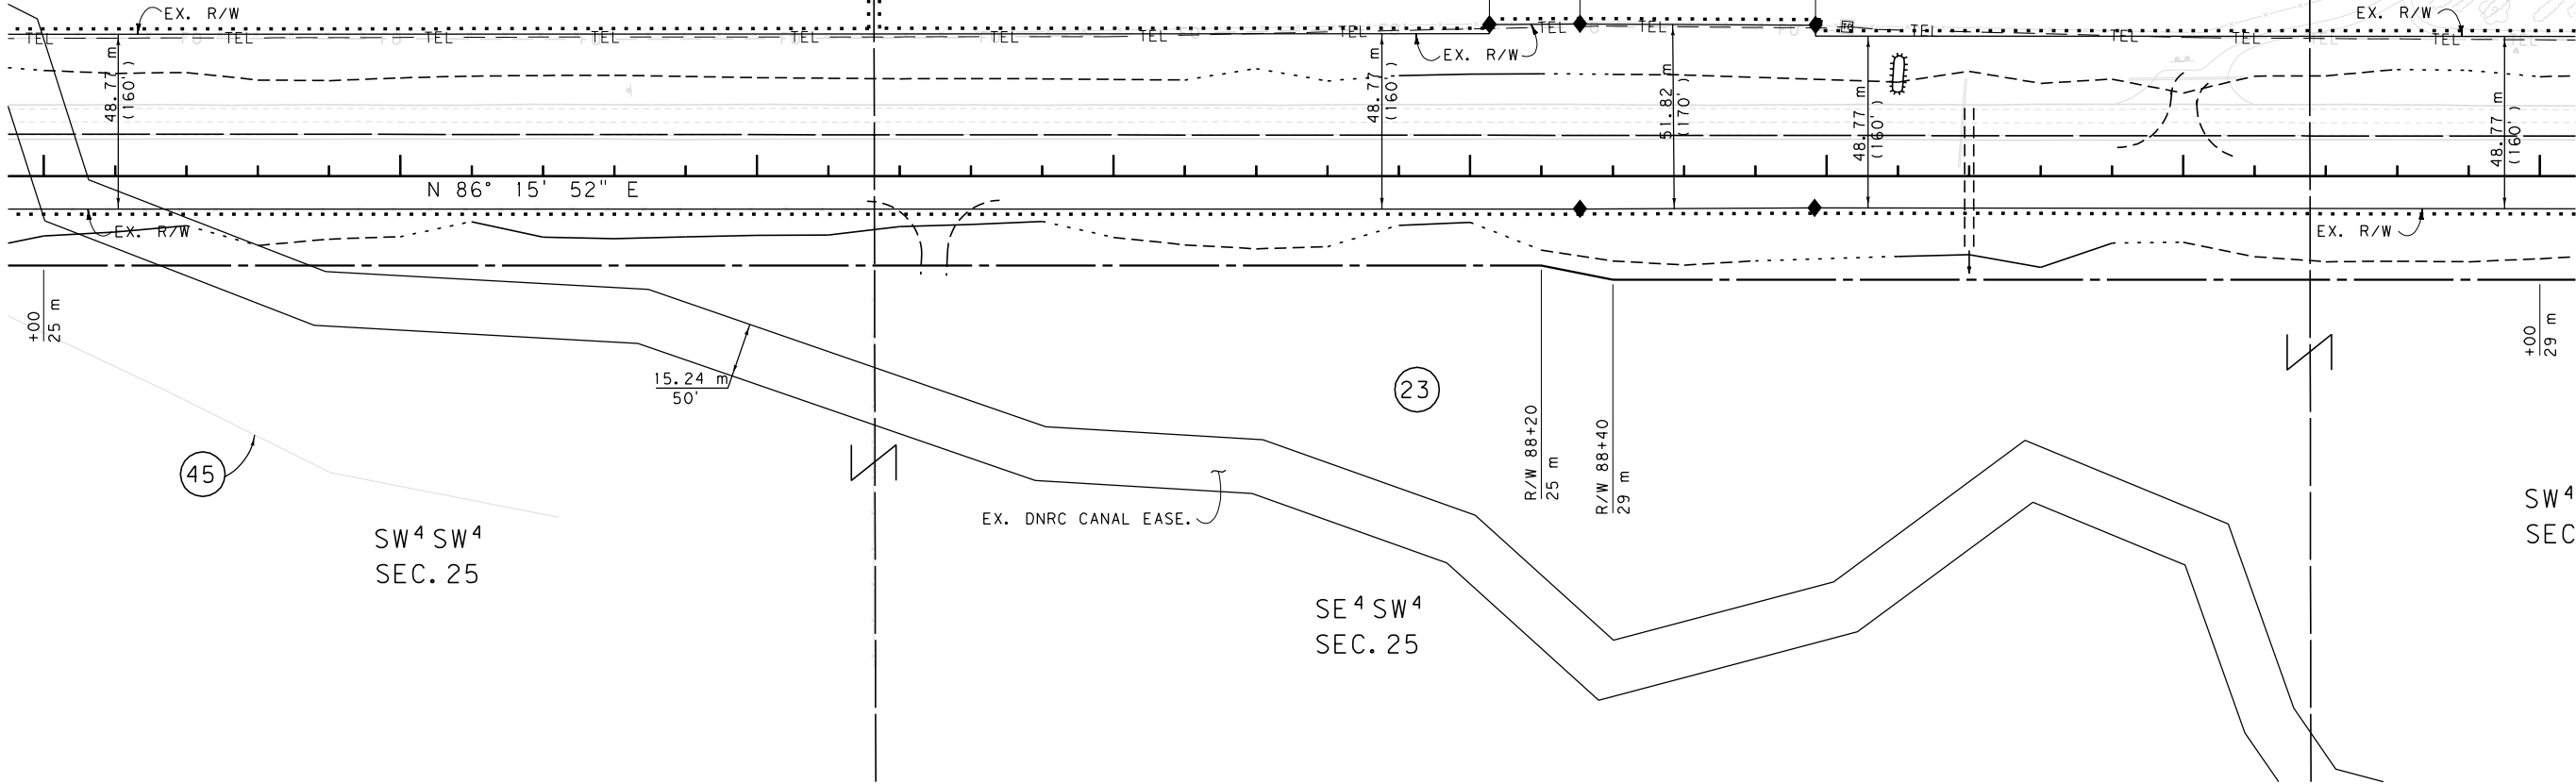

GRID STATE PLANE COORDINATES


THIS IS A STATE PLANE COORDINATE PROJECT.
ALL DIMENSIONS, DISTANCES AND AREAS ON THIS
PROJECT ARE GRID, EXCEPT FOR THE EXISTING
R/W WIDTH DIMENSION, WHICH IS RECORD. THE
COMBINATION SCALE FACTOR IS 0.99949491

- NOTES: 1. ALL MEASUREMENTS ARE METRIC EXCEPT AS NOTED
2. THE PROPOSED R/W LINE WHERE A SPIRAL CURVE TRANSITION IS USED IS A CHORD RATHER THAN A CONCENTRIC CURVE.
3. THE ENGLISH AREAS ARE FOR INFORMATIONAL PURPOSES ONLY.
4. ALL STATIONS AND OFFSETS FOR R/W BREAKS ARE IN REFERENCE TO THE R/W BASELINE.

BACKSLOPE LIMITS INCLUDE ROUNDING	TOP OF CUT
CONSTRUCTION LIMITS:	CUT SECTION
	TOE OF FILL
FHWA/DOT APPROVAL	12/15/05
MAP REVISED	4/28/06, 1/24/08, 3/20/08, 9/29/08, 11/24/08 3/29/10


MONTANA
DEPARTMENT OF TRANSPORTATION

RIGHT OF WAY PLAN
ROOSEVELT COUNTY
SCALE 1:1000

 

SEE SHEET NO. 2&3 FOR OWNERSHIP NAMES, ADDRESSES, AREAS, ETC.

STATE	RIGHT OF WAY ID.	SHEET	TOTAL
		NO.	SHEETS
MONTANA	NH 1-10(59)656	17	30
PROJECT NUMBER 2145-059			
BAINVILLE-E & W			

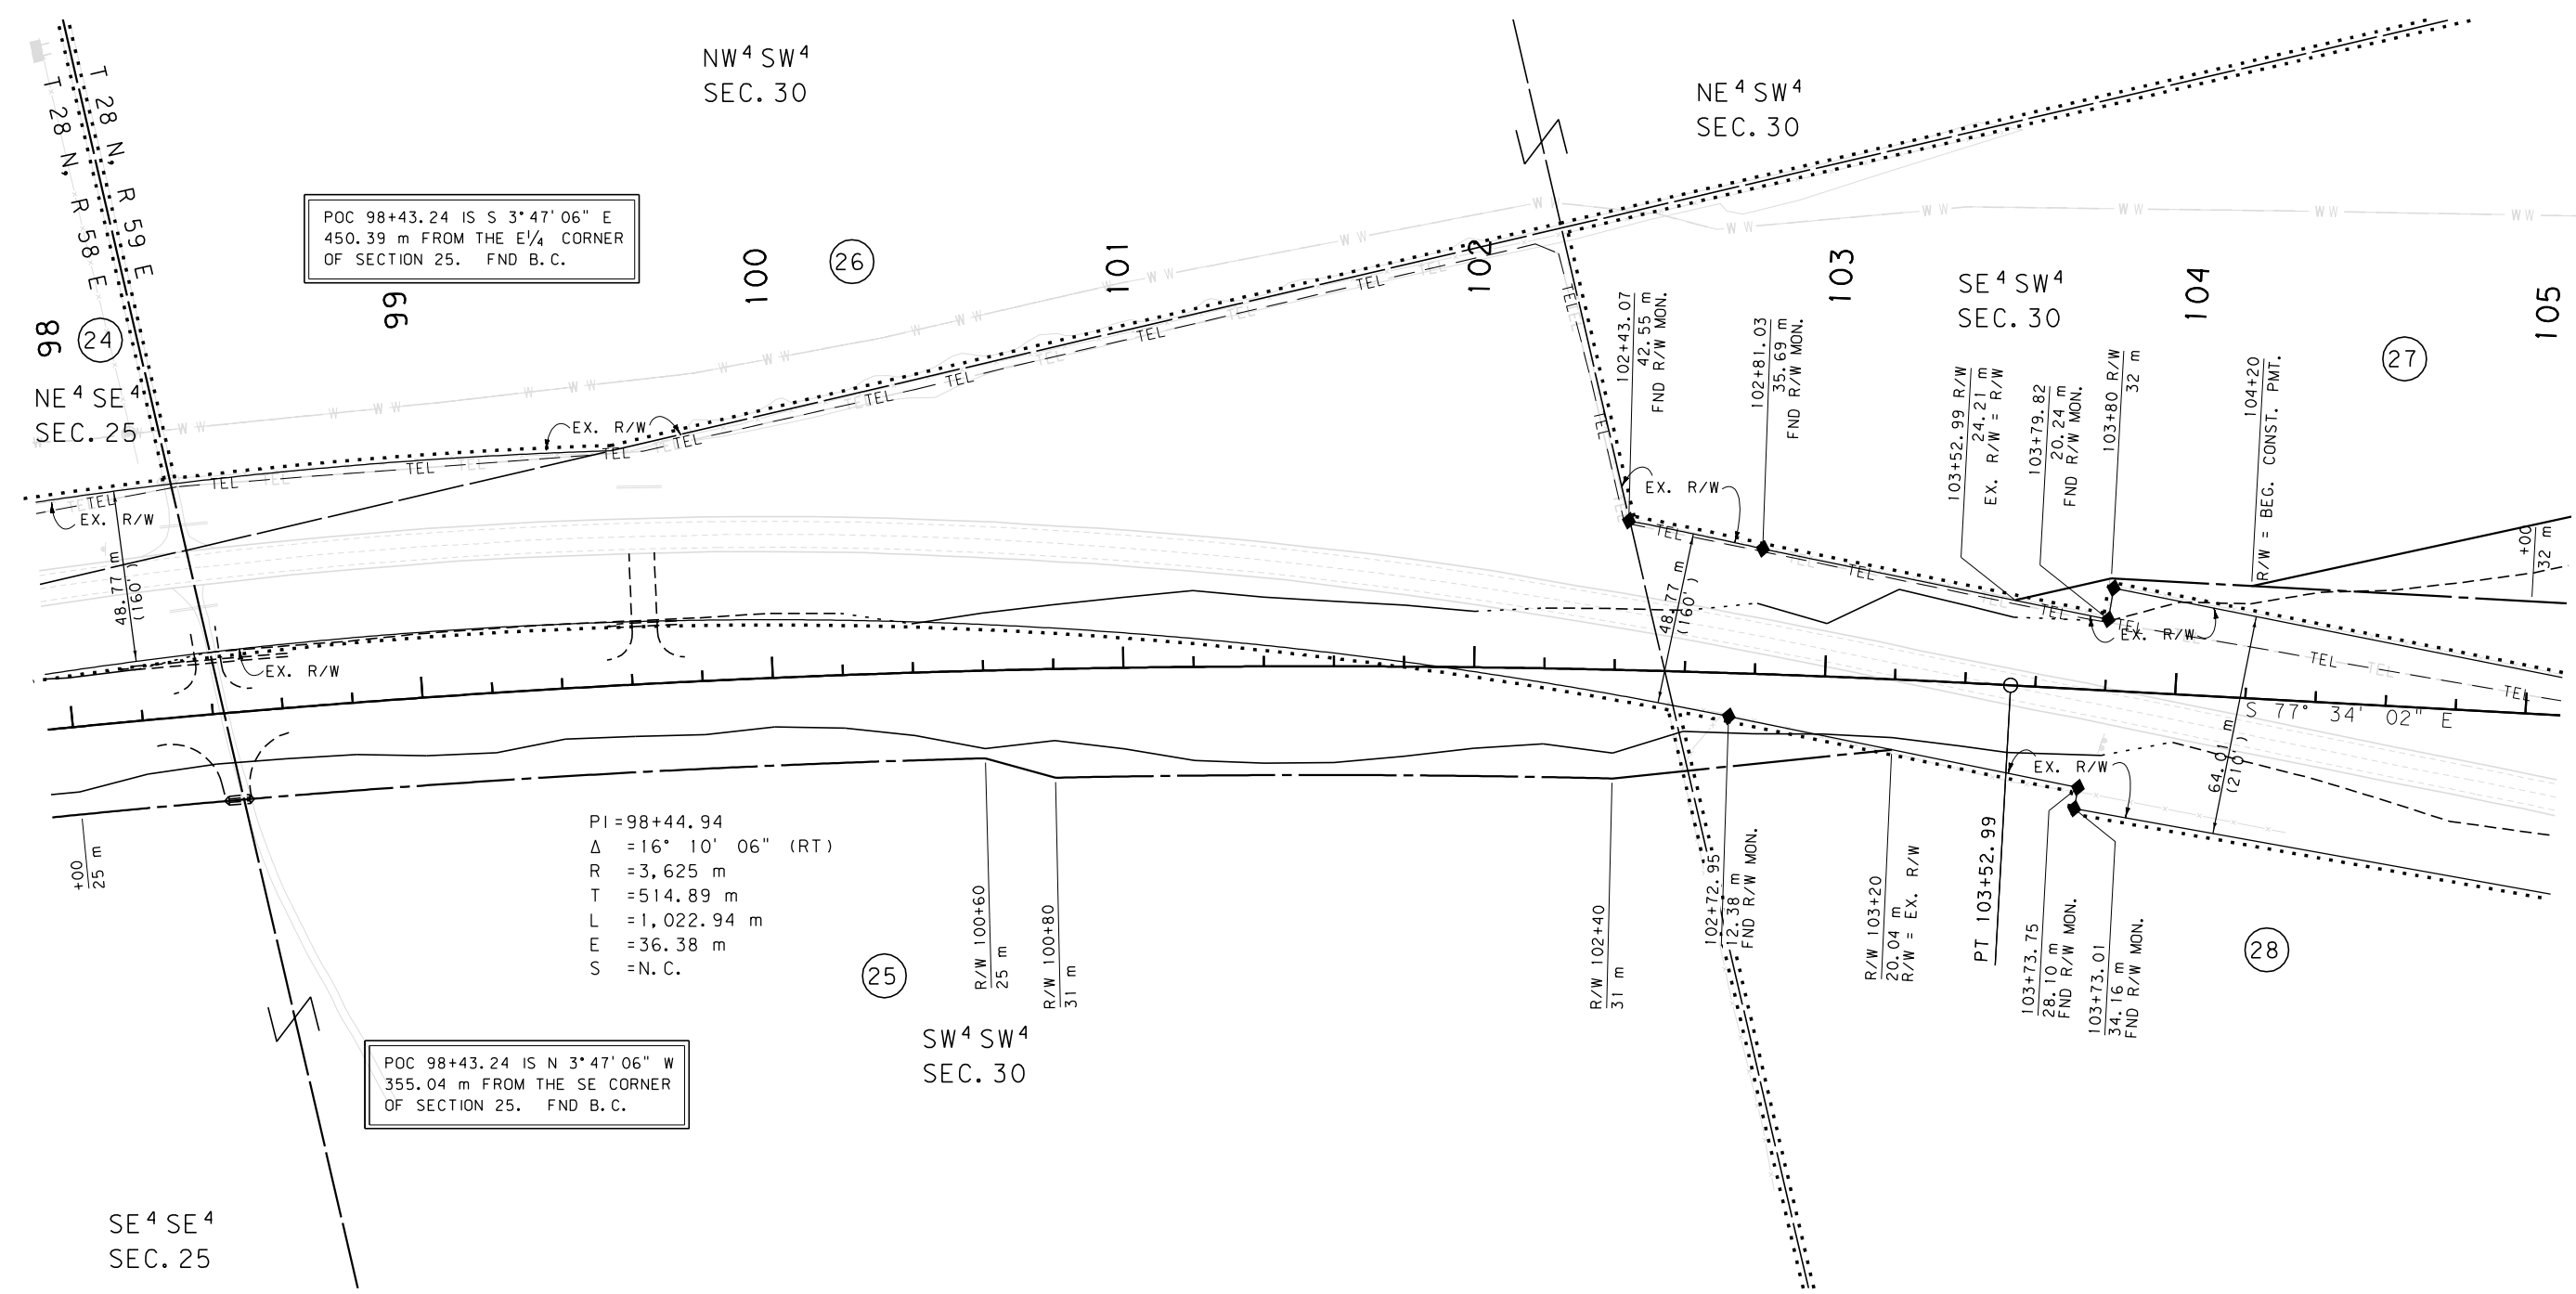

GRID STATE PLANE COORDINATES

THIS IS A STATE PLANE COORDINATE PROJECT. ALL DIMENSIONS, DISTANCES AND AREAS ON THIS PROJECT ARE GRID, EXCEPT FOR THE EXISTING R/W WIDTH DIMENSION, WHICH IS RECORD. THE COMBINATION SCALE FACTOR IS 0.99949491

- NOTES:
1. ALL MEASUREMENTS ARE METRIC EXCEPT AS NOTED
 2. THE PROPOSED R/W LINE WHERE A SPIRAL CURVE TRANSITION IS USED IS A CHORD RATHER THAN A CONCENTRIC CURVE.
 3. THE ENGLISH AREAS ARE FOR INFORMATIONAL PURPOSES ONLY.
 4. ALL STATIONS AND OFFSETS FOR R/W BREAKS ARE IN REFERENCE TO THE R/W BASELINE.

BACKSLOPE LIMITS INCLUDE ROUNDING	CONSTRUCTION LIMITS:
	CUT SECTION TOE OF FILL
FHWA/DOT APPROVAL	12/15/05
MAP REVISED	4/28/06, 12/6/06, 3/20/08, 6/13/08, 9/29/08, 11/24/08 3/29/10

MONTANA
DEPARTMENT OF TRANSPORTATION


RIGHT OF WAY PLAN
ROOSEVELT COUNTY

SCALE 1:1000

0 50M 100M

SEE SHEET NO. 2&3 FOR OWNERSHIP NAMES, ADDRESSES, AREAS, ETC.

STATE	RIGHT OF WAY ID.	SHEET	TOTAL
		NO.	SHEETS
MONTANA	NH 1-10(59)656	18	30
PROJECT NUMBER 2145-059			
BAINVILLE-E & W			

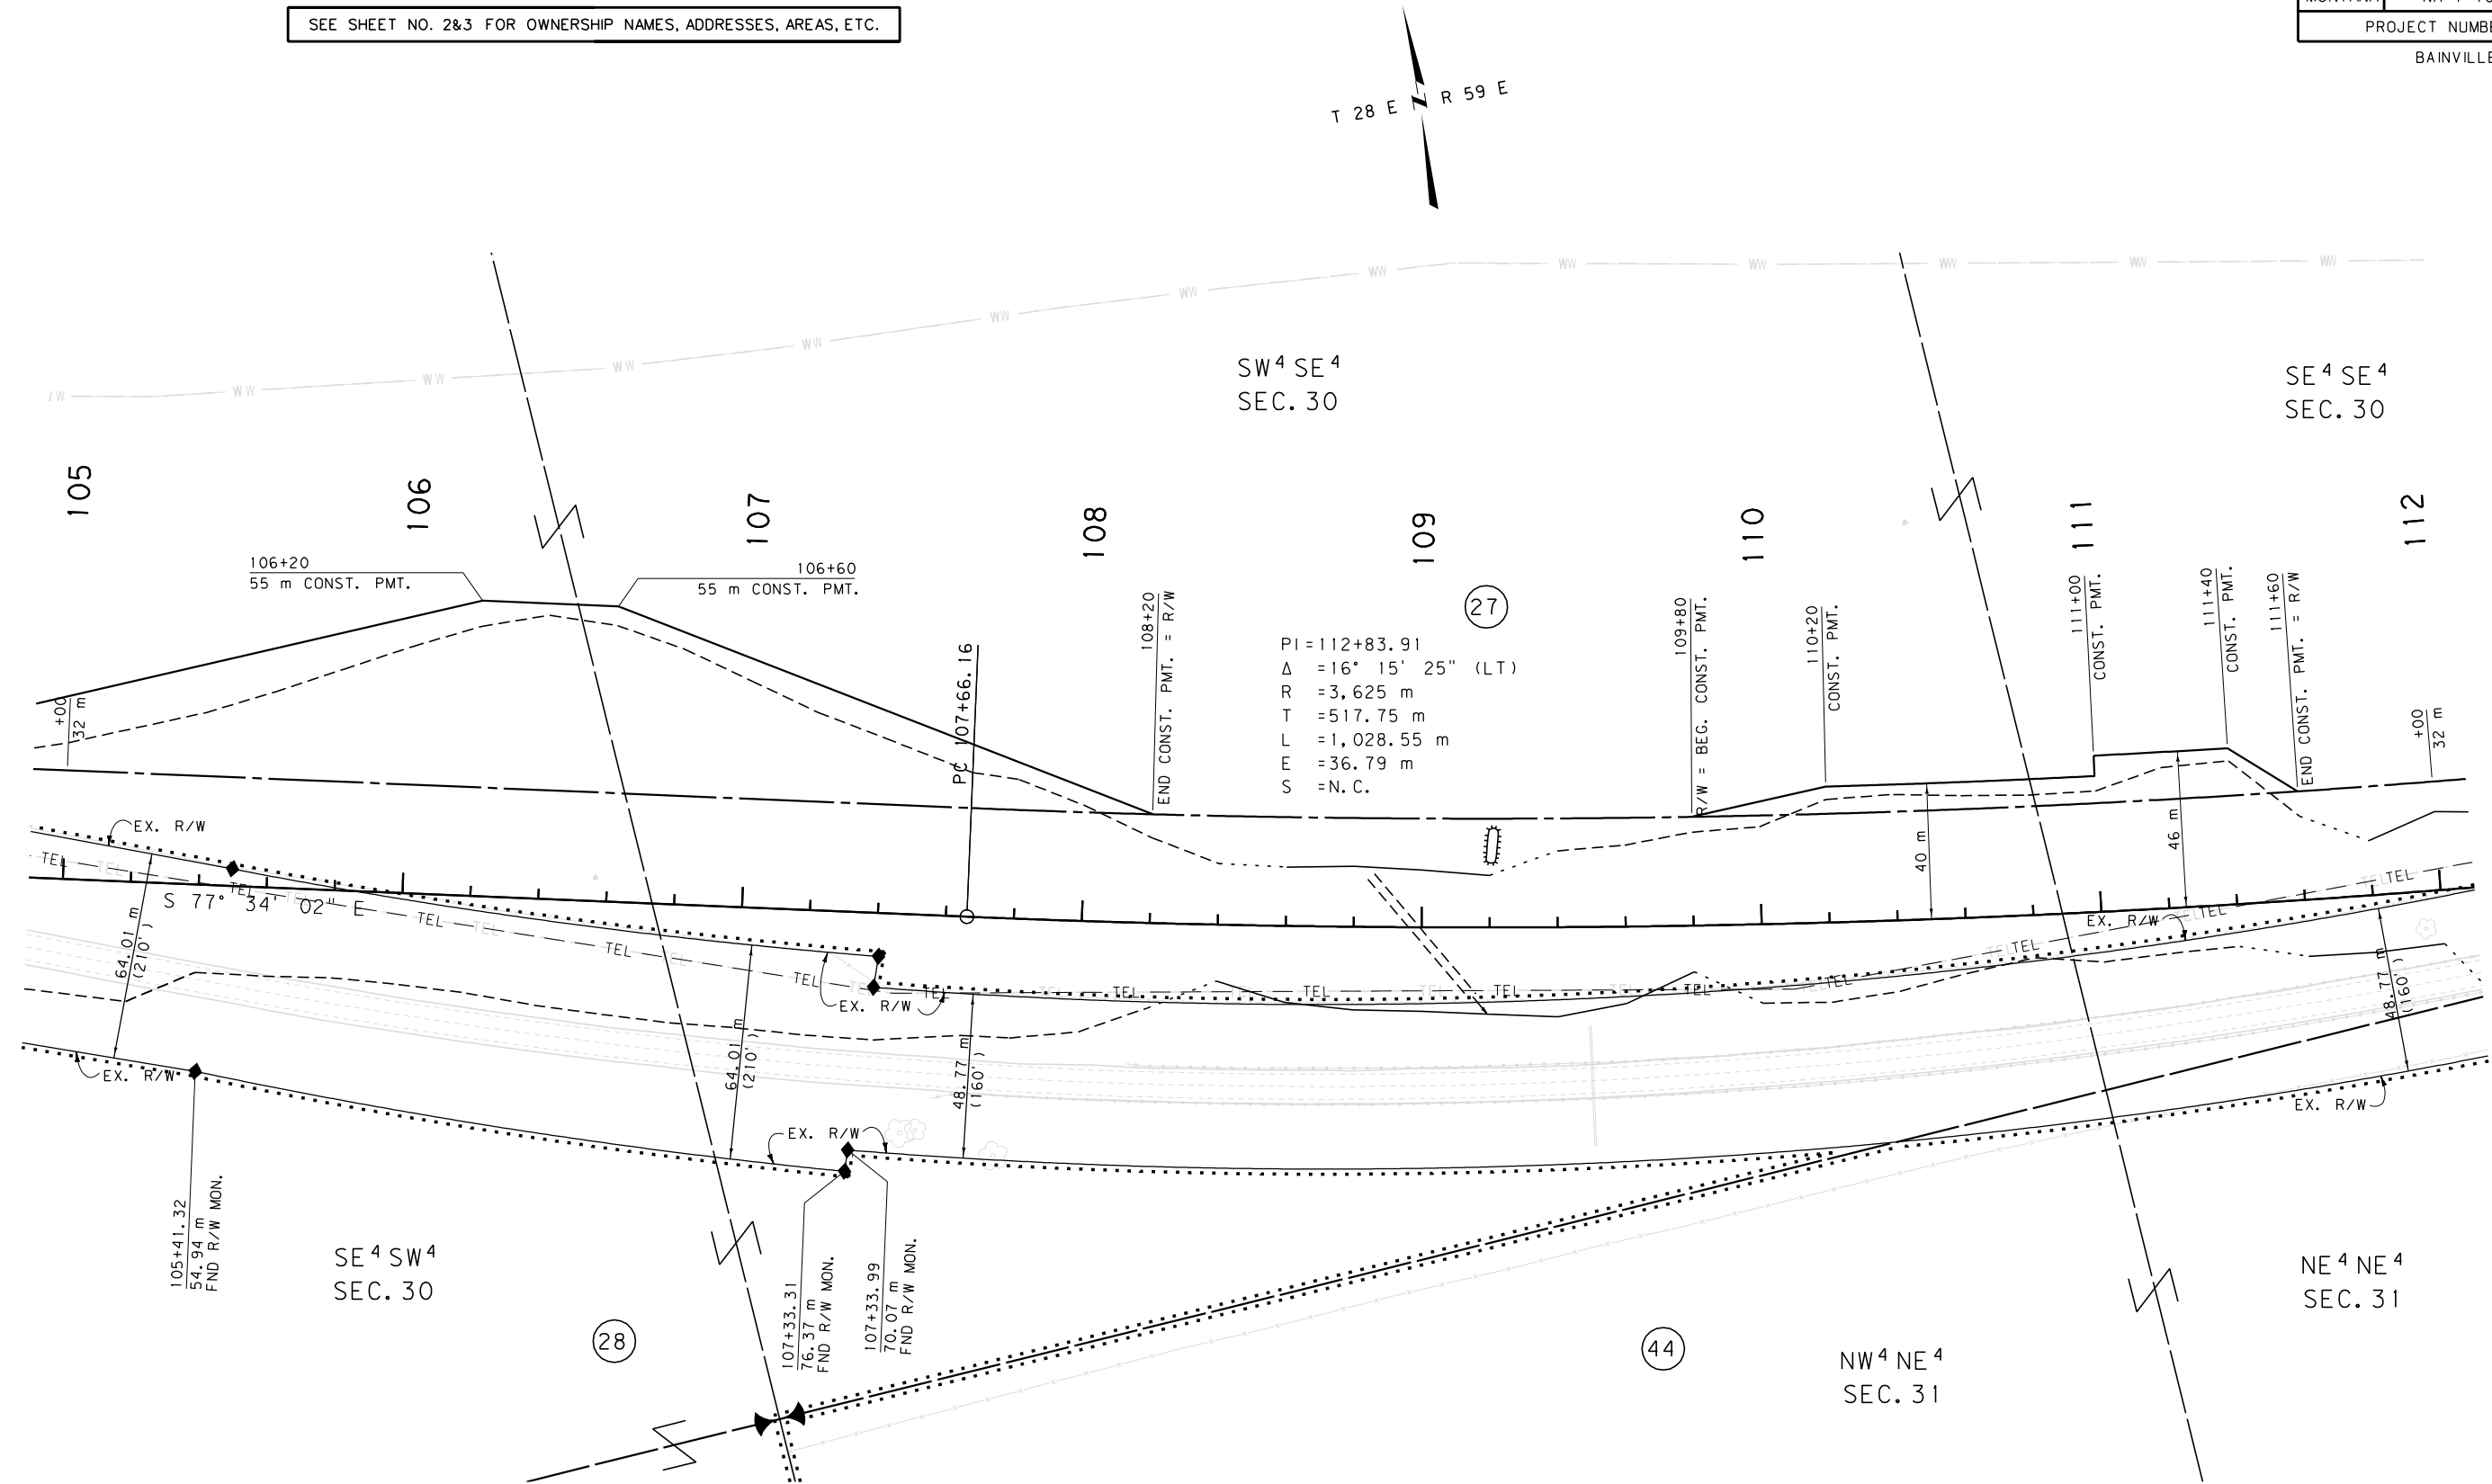

GRID STATE PLANE COORDINATES

THIS IS A STATE PLANE COORDINATE PROJECT.
ALL DIMENSIONS, DISTANCES AND AREAS ON THIS
PROJECT ARE GRID, EXCEPT FOR THE EXISTING
R/W WIDTH DIMENSION, WHICH IS RECORD. THE
COMBINATION SCALE FACTOR IS 0.99949491



- NOTES: 1. ALL MEASUREMENTS ARE METRIC EXCEPT AS NOTED
2. THE PROPOSED R/W LINE WHERE A SPIRAL CURVE
TRANSITION IS USED IS A CHORD RATHER THAN A
CONCENTRIC CURVE.
3. THE ENGLISH AREAS ARE FOR INFORMATIONAL
PURPOSES ONLY.
4. ALL STATIONS AND OFFSETS FOR R/W BREAKS ARE
IN REFERENCE TO THE R/W BASELINE.

BACKSLOPE LIMITS INCLUDE ROUNDING	
CONSTRUCTION LIMITS:	TOP OF CUT CUT SECTION TOE OF FILL DITCH BOTTOM
FHWA/DOT APPROVAL 12/15/05	
MAP REVISED 4/28/06, 12/6/06, 3/20/08, 6/13/08, 9/29/08, 11/24/08 3/29/10	

MONTANA DEPARTMENT OF TRANSPORTATION	
RIGHT OF WAY PLAN ROOSEVELT COUNTY	
SCALE 1"=1000	
0 50M 100M	

SEE SHEET NO. 2&3 FOR OWNERSHIP NAMES, ADDRESSES, AREAS, ETC.

STATE	RIGHT OF WAY ID.	SHEET	TOTAL
		NO.	SHEETS
MONTANA	NH 1-10(59)656	20	30
PROJECT NUMBER 2145-059			
BAINVILLE-E & W			

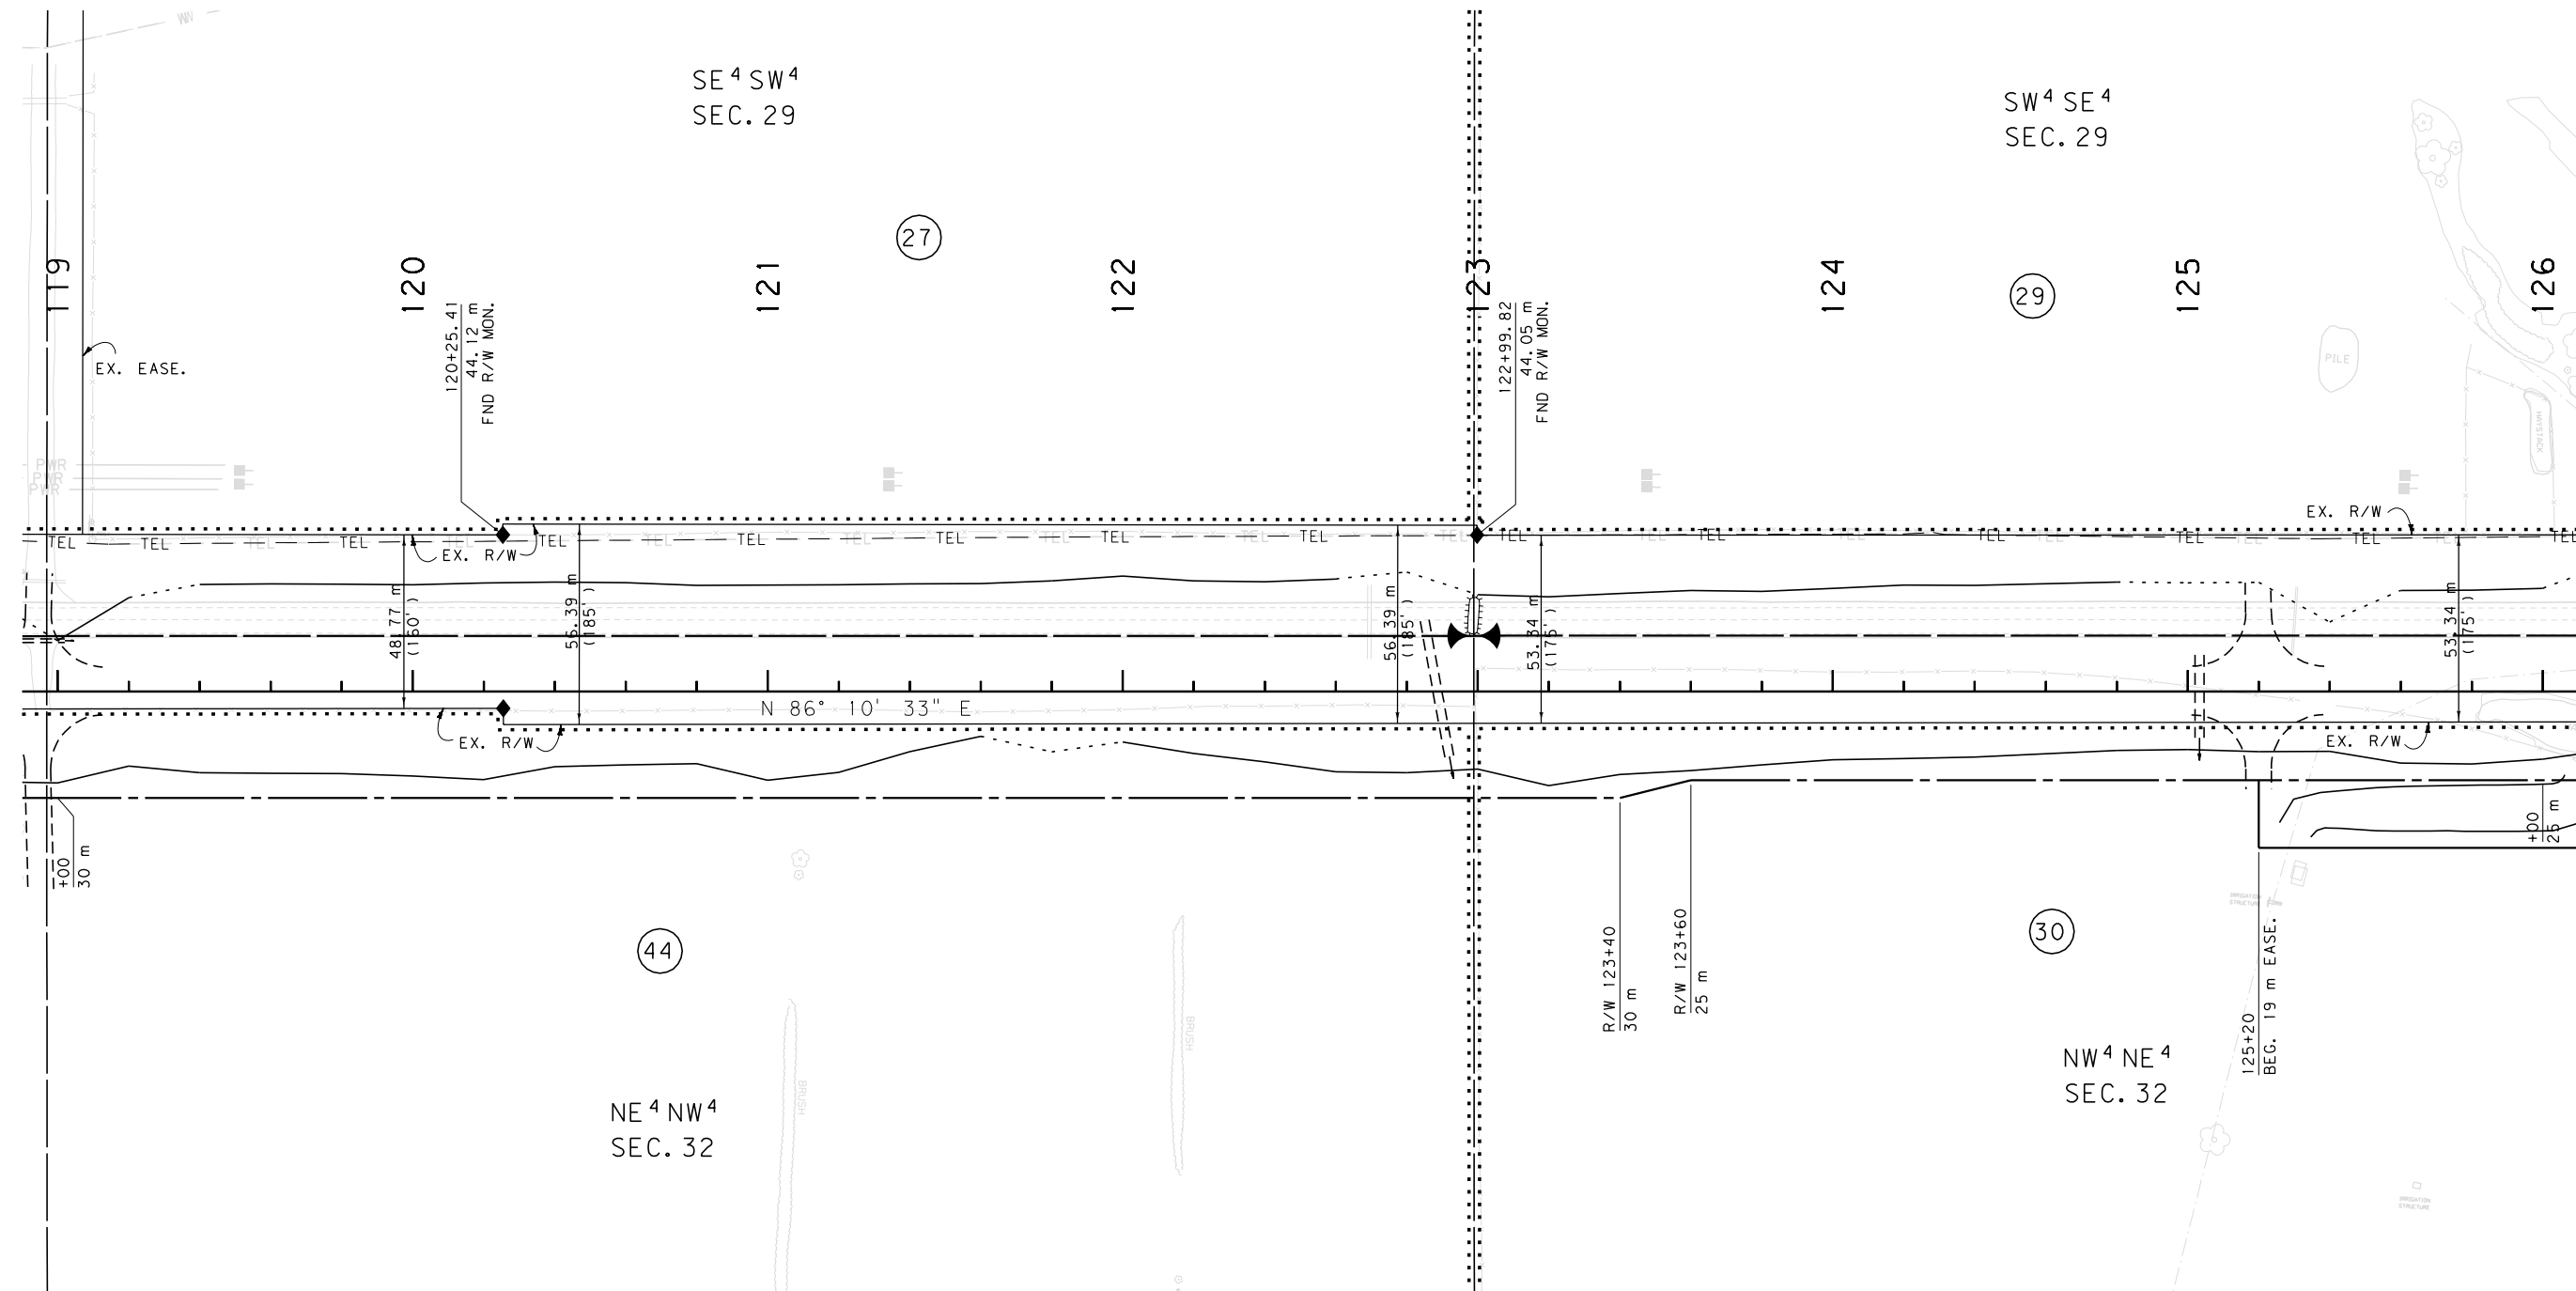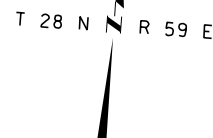

GRID STATE PLANE COORDINATES

THIS IS A STATE PLANE COORDINATE PROJECT. ALL DIMENSIONS, DISTANCES AND AREAS ON THIS PROJECT ARE GRID, EXCEPT FOR THE EXISTING R/W WIDTH DIMENSION, WHICH IS RECORD. THE COMBINATION SCALE FACTOR IS 0.99949491

- NOTES:
1. ALL MEASUREMENTS ARE METRIC EXCEPT AS NOTED
 2. THE PROPOSED R/W LINE WHERE A SPIRAL CURVE TRANSITION IS USED IS A CHORD RATHER THAN A CONCENTRIC CURVE.
 3. THE ENGLISH AREAS ARE FOR INFORMATIONAL PURPOSES ONLY.
 4. ALL STATIONS AND OFFSETS FOR R/W BREAKS ARE IN REFERENCE TO THE R/W BASELINE.

BACKSLOPE LIMITS INCLUDE ROUNDING	
CONSTRUCTION LIMITS:	CUT SECTION TOE OF FILL
FHWA/DOT APPROVAL 12/15/05	
MAP REVISED 4/28/06, 1/24/08, 3/20/08, 7/2/08, 9/29/08, 11/24/08 3/29/10	


MONTANA
DEPARTMENT OF TRANSPORTATION

RIGHT OF WAY PLAN
ROOSEVELT COUNTY
SCALE 1:1000

SEE SHEET NO. 2&3 FOR OWNERSHIP NAMES, ADDRESSES, AREAS, ETC.

T 28 N R 59 E

STATE	RIGHT OF WAY ID.	SHEET NO.	TOTAL SHEETS
MONTANA	NH 1-10(59)656	21	30
PROJECT NUMBER 2145-059			
BAINVILLE-E & W			

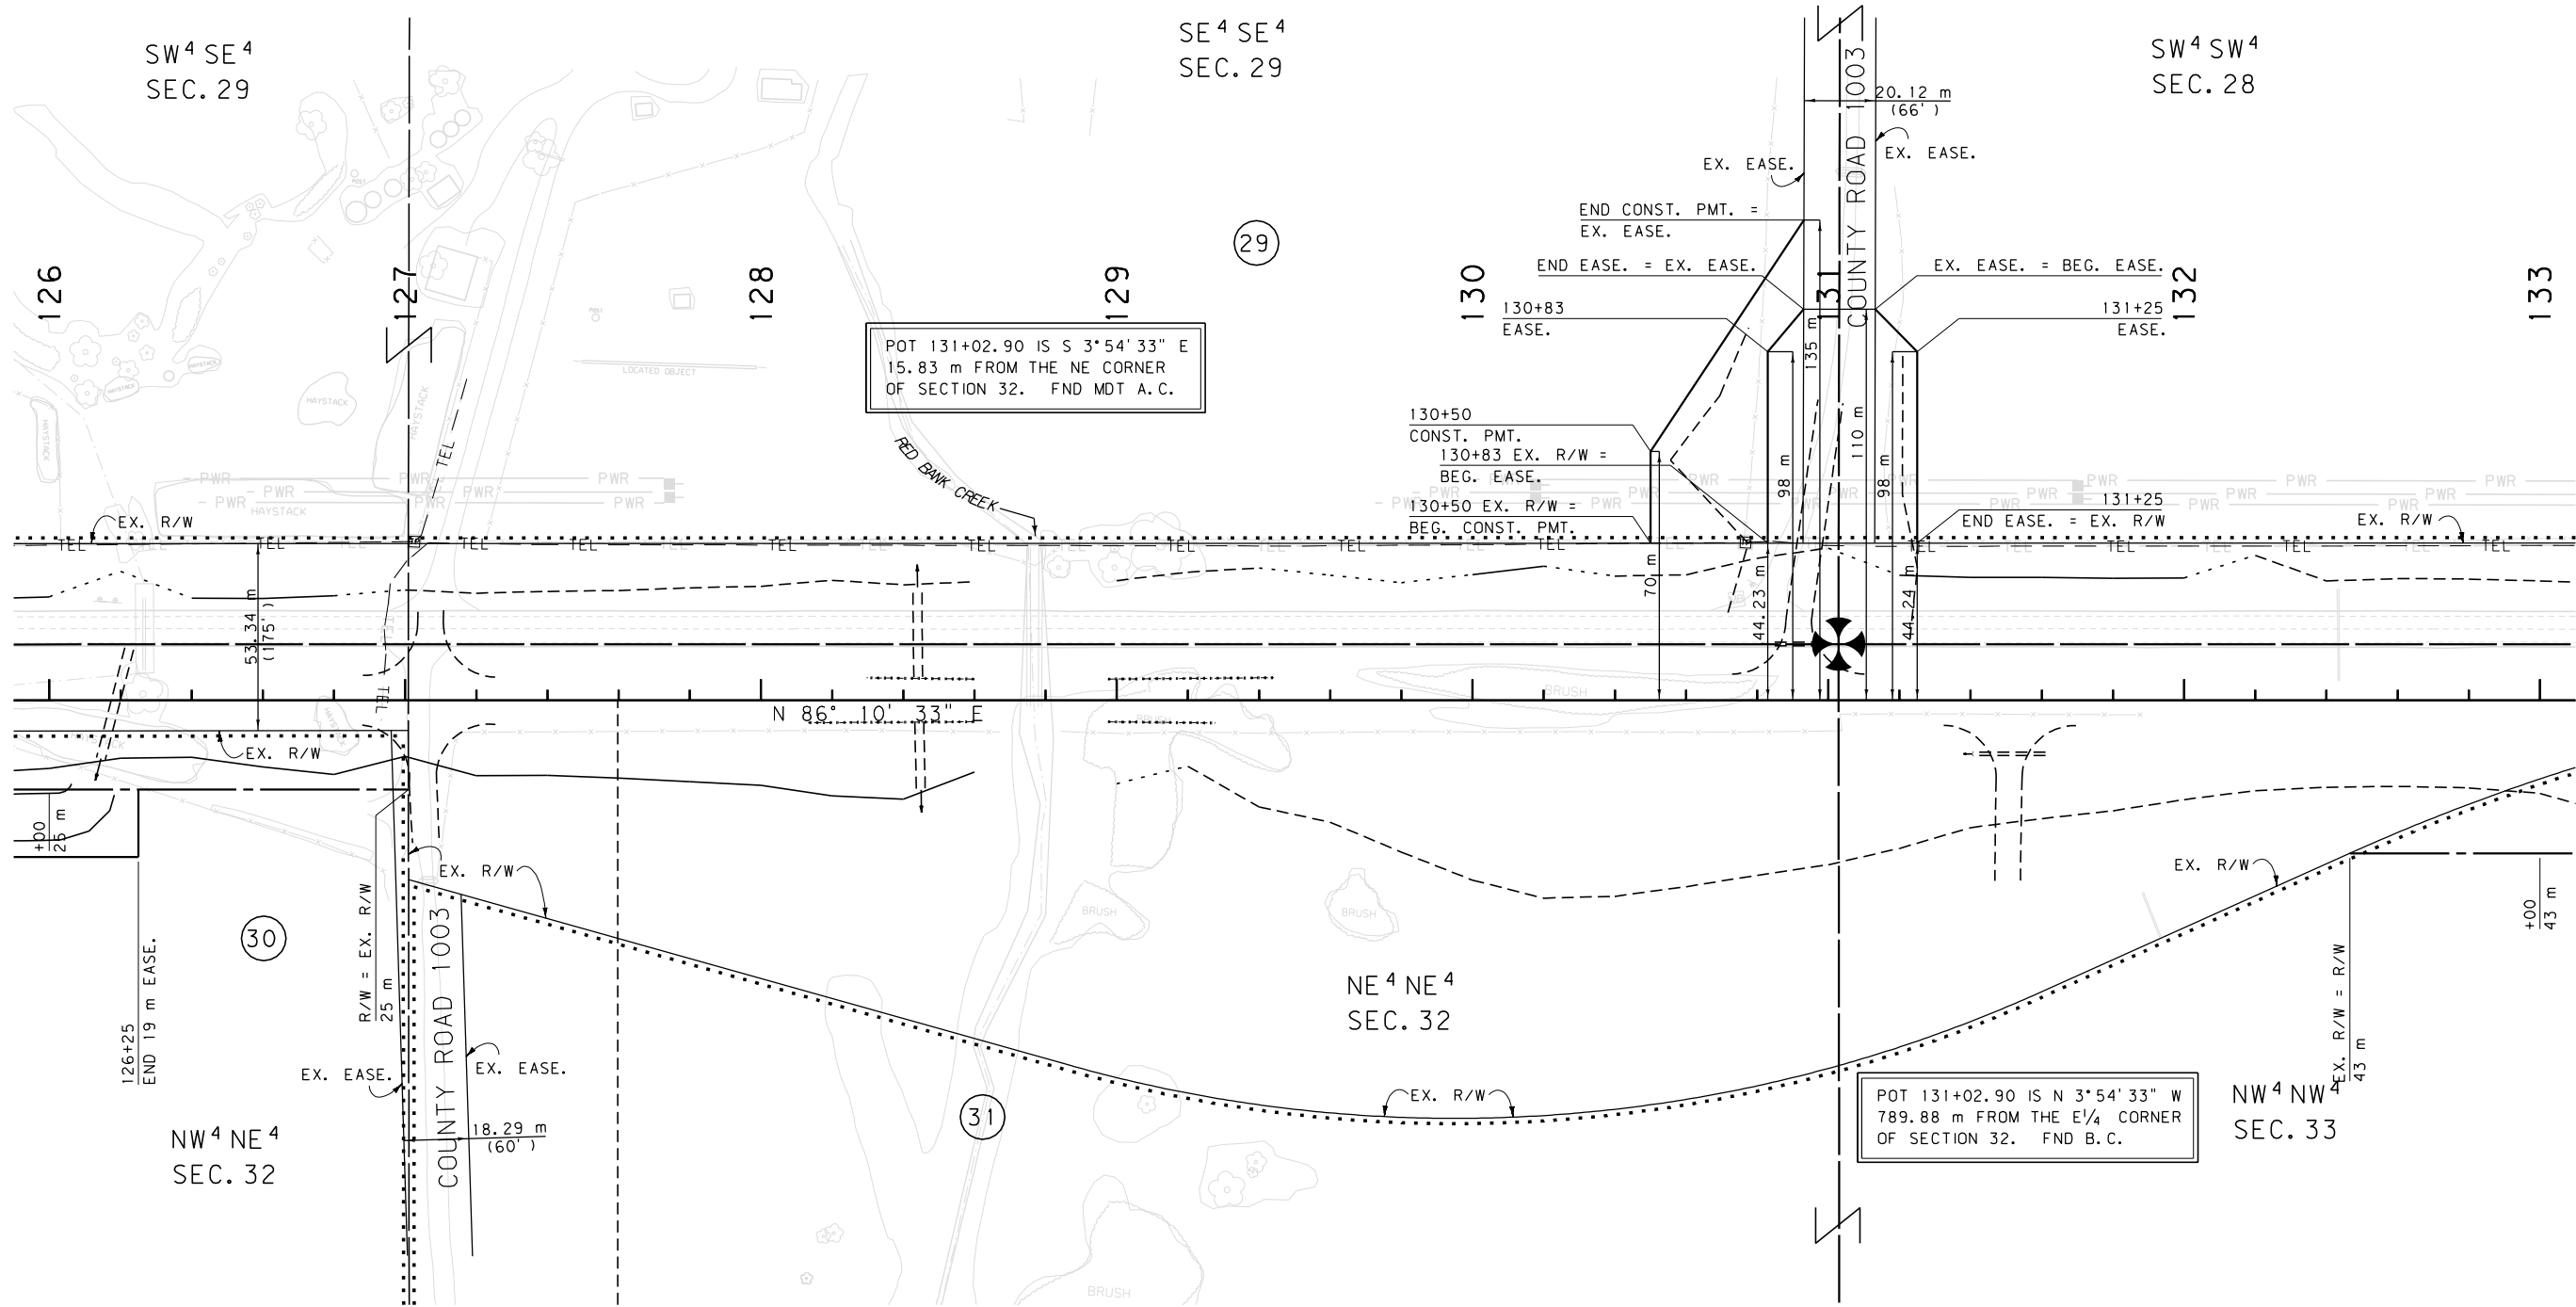

GRID STATE PLANE COORDINATES


THIS IS A STATE PLANE COORDINATE PROJECT.
ALL DIMENSIONS, DISTANCES AND AREAS ON THIS
PROJECT ARE GRID, EXCEPT FOR THE EXISTING
R/W WIDTH DIMENSION, WHICH IS RECORD. THE
COMBINATION SCALE FACTOR IS 0.99949491

- NOTES: 1. ALL MEASUREMENTS ARE METRIC EXCEPT AS NOTED
2. THE PROPOSED R/W LINE WHERE A SPIRAL CURVE TRANSITION IS USED IS A CHORD RATHER THAN A CONCENTRIC CURVE.
3. THE ENGLISH AREAS ARE FOR INFORMATIONAL PURPOSES ONLY.
4. ALL STATIONS AND OFFSETS FOR R/W BREAKS ARE IN REFERENCE TO THE R/W BASELINE.

BACKSLOPE LIMITS INCLUDE ROUNDING	TOP OF CUT
CONSTRUCTION LIMITS:	CUT SECTION
	TOE OF FILL
FHWA/DOT APPROVAL	12/15/05
MAP REVISED	9/29/06, 1/24/08, 3/20/08,
	6/13/08, 7/2/08, 9/29/08, 11/21/08,
	11/24/08 3/29/10



MONTANA
DEPARTMENT OF TRANSPORTATION

RIGHT OF WAY PLAN
ROOSEVELT COUNTY
SCALE 1:1000

 

SEE SHEET NO. 2&3 FOR OWNERSHIP NAMES, ADDRESSES, AREAS, ETC.

STATE	RIGHT OF WAY ID.	SHEET	TOTAL
		NO.	SHEETS
MONTANA	NH 1-10(59)656	22	30
PROJECT NUMBER 2145-059			
BAINVILLE-E & W			

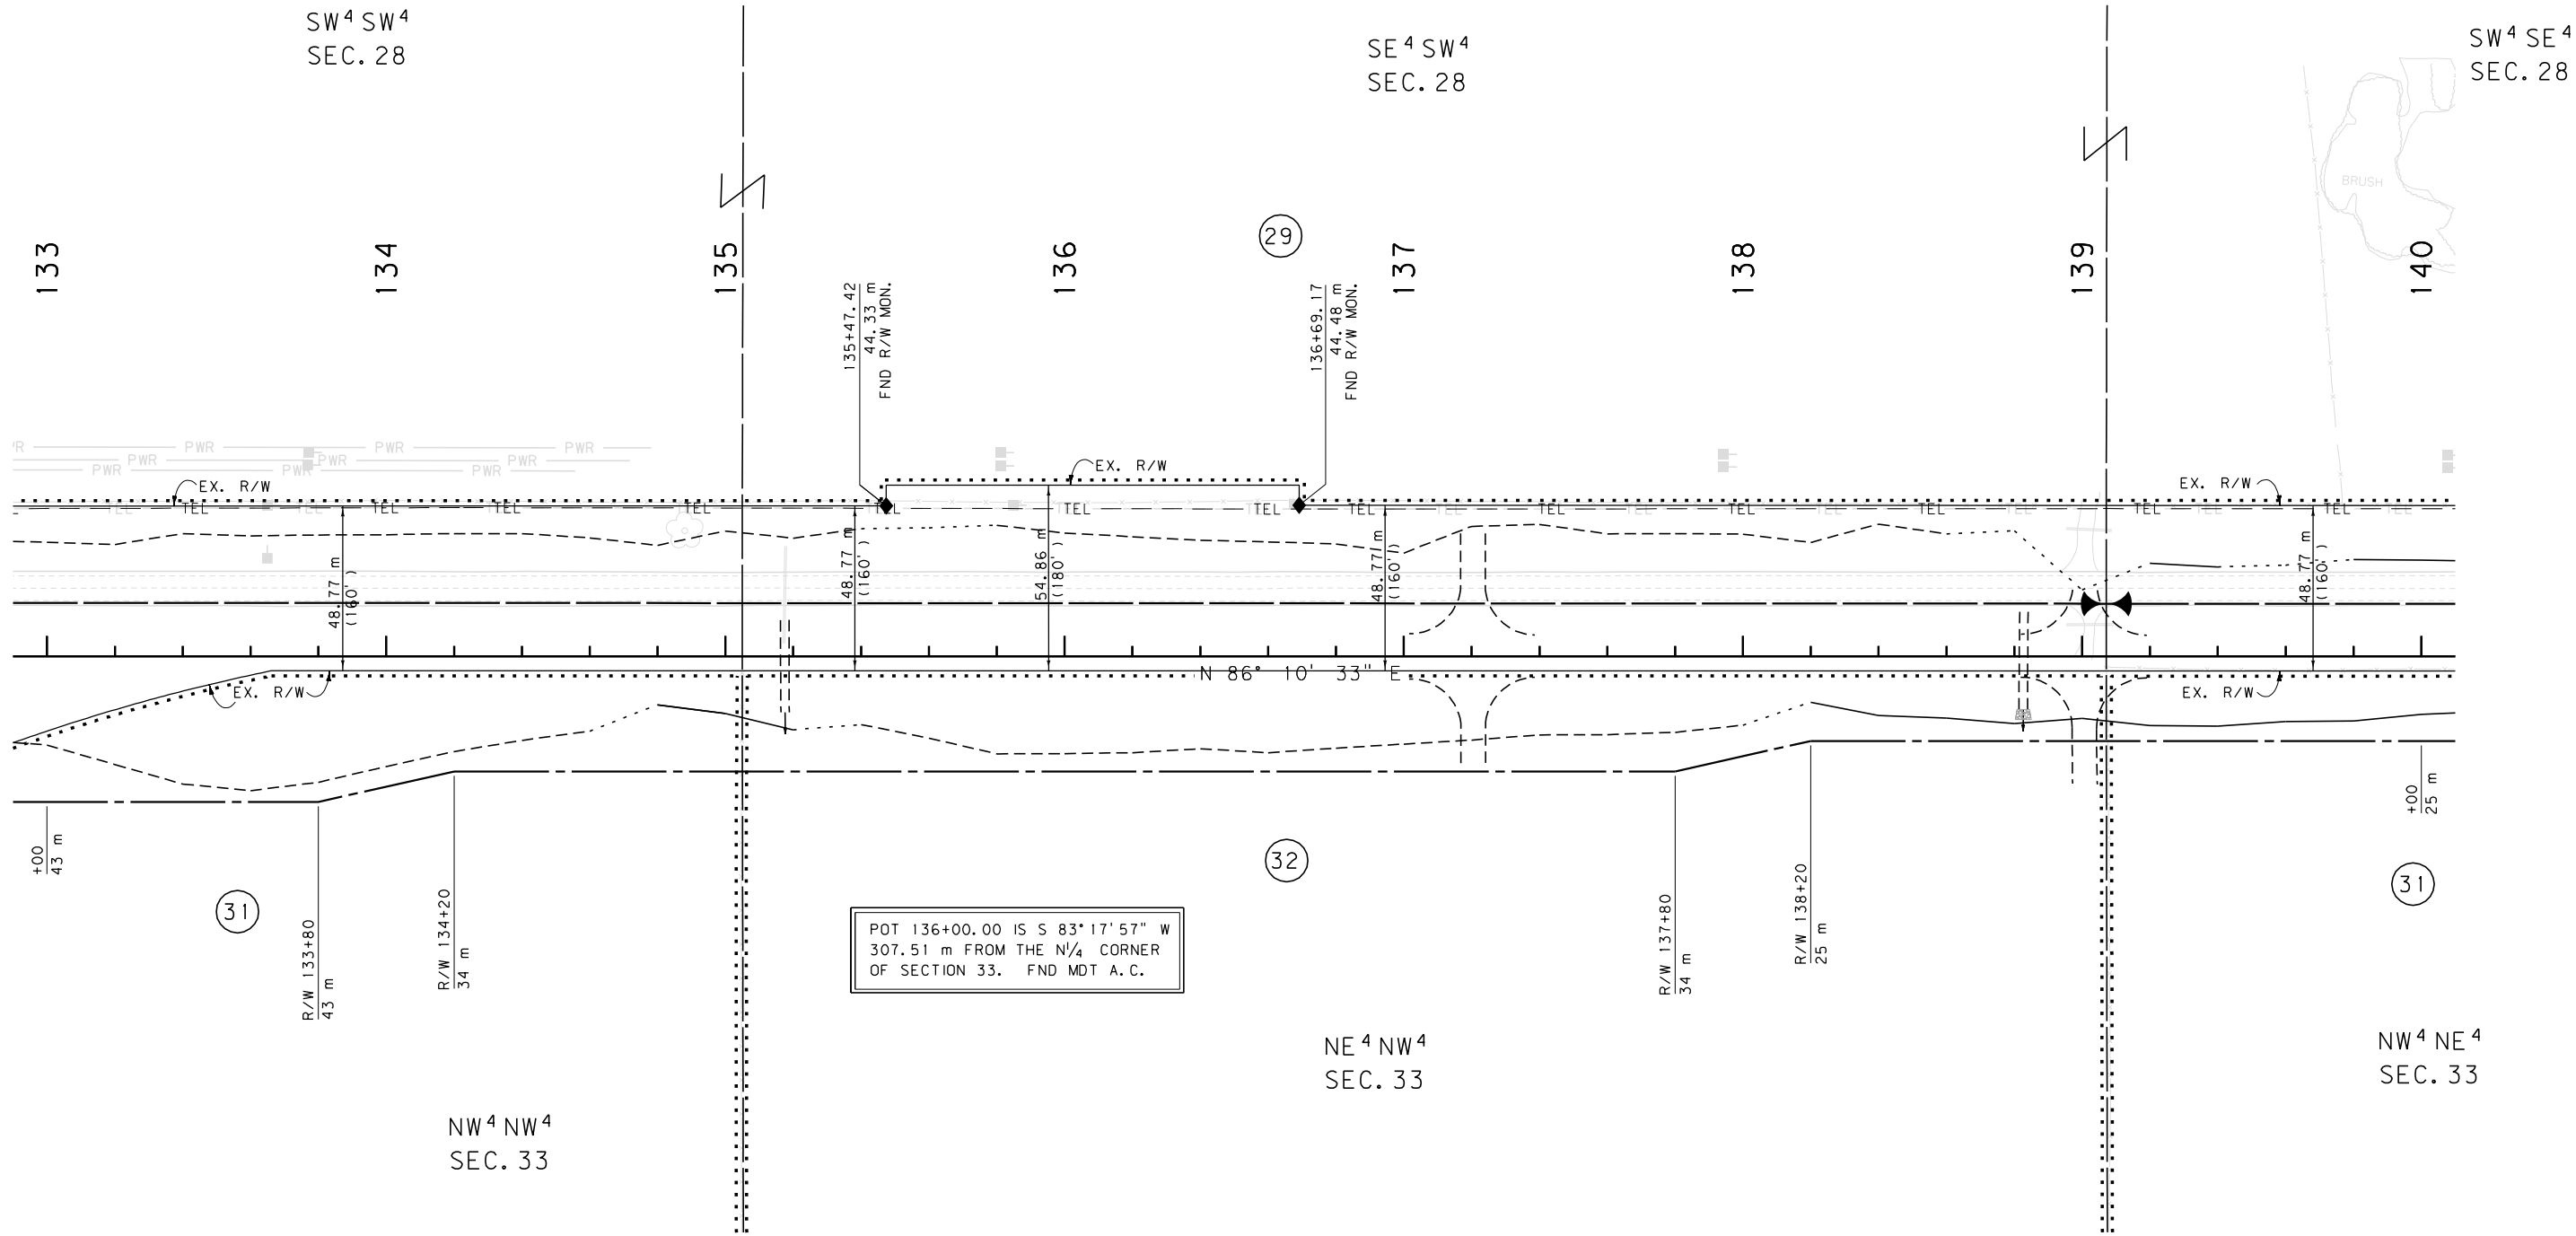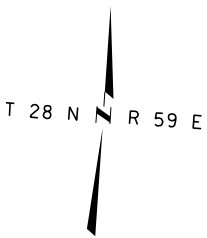

GRID STATE PLANE COORDINATES

THIS IS A STATE PLANE COORDINATE PROJECT.
ALL DIMENSIONS, DISTANCES AND AREAS ON THIS
PROJECT ARE GRID, EXCEPT FOR THE EXISTING
R/W WIDTH DIMENSION, WHICH IS RECORD. THE
COMBINATION SCALE FACTOR IS 0.99949491


- NOTES: 1. ALL MEASUREMENTS ARE METRIC EXCEPT AS NOTED
2. THE PROPOSED R/W LINE WHERE A SPIRAL CURVE
TRANSITION IS USED IS A CHORD RATHER THAN A
CONCENTRIC CURVE.
3. THE ENGLISH AREAS ARE FOR INFORMATIONAL
PURPOSES ONLY.
4. ALL STATIONS AND OFFSETS FOR R/W BREAKS ARE
IN REFERENCE TO THE R/W BASELINE.

BACKSLOPE LIMITS INCLUDE ROUNDING	
CONSTRUCTION LIMITS:	CUT SECTION TOP OF CUT TOE OF FILL DITCH BOTTOM
FHWA/DOT APPROVAL 12/15/05	
MAP REVISED 3/20/08, 6/13/08, 9/29/08,	
11/24/08 3/29/10	


MONTANA DEPARTMENT OF TRANSPORTATION	
RIGHT OF WAY PLAN ROOSEVELT COUNTY	
SCALE 1:1000	
0 50M 100M	

SEE SHEET NO. 2&3 FOR OWNERSHIP NAMES, ADDRESSES, AREAS, ETC.

STATE	RIGHT OF WAY ID.	SHEET NO.	TOTAL SHEETS
MONTANA	NH 1-10(59)656	23	30
PROJECT NUMBER 2145-059			
BAINVILLE-E & W			

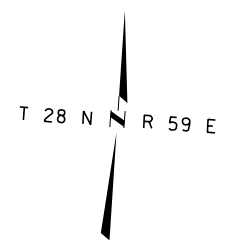

SE⁴ SE⁴
SEC. 28

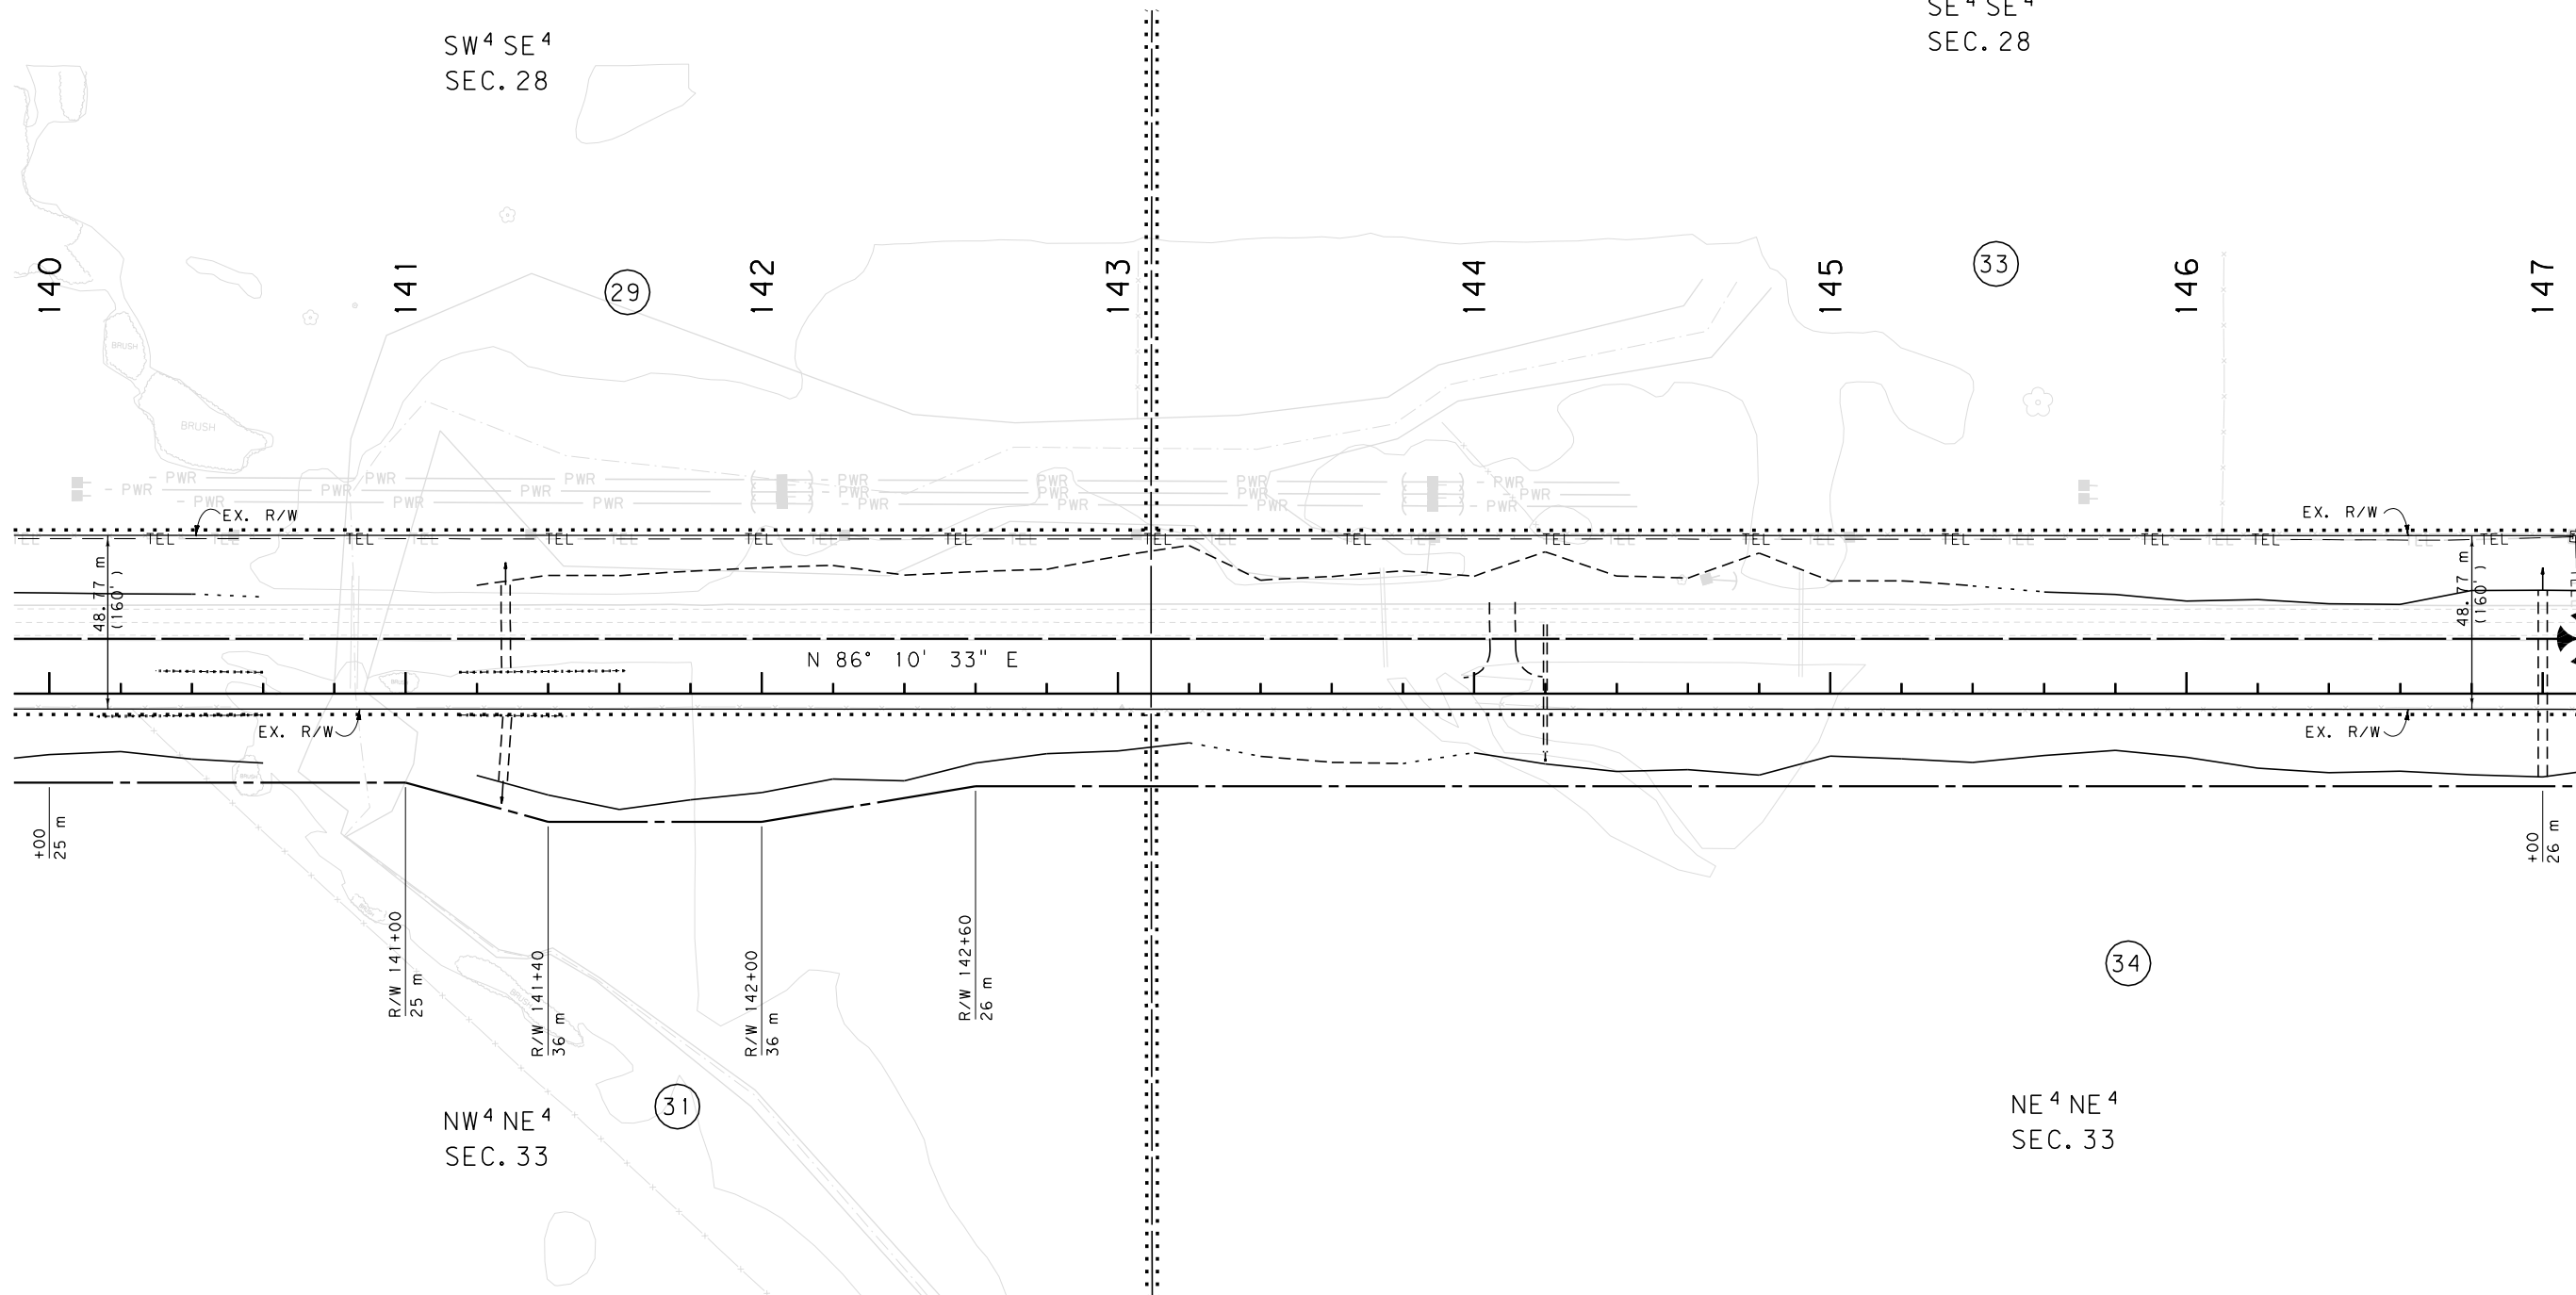

GRID STATE PLANE COORDINATES

THIS IS A STATE PLANE COORDINATE PROJECT.
ALL DIMENSIONS, DISTANCES AND AREAS ON THIS
PROJECT ARE GRID, EXCEPT FOR THE EXISTING
R/W WIDTH DIMENSION, WHICH IS RECORD. THE
COMBINATION SCALE FACTOR IS 0.99949491

- NOTES:
1. ALL MEASUREMENTS ARE METRIC EXCEPT AS NOTED
 2. THE PROPOSED R/W LINE WHERE A SPIRAL CURVE TRANSITION IS USED IS A CHORD RATHER THAN A CONCENTRIC CURVE.
 3. THE ENGLISH AREAS ARE FOR INFORMATIONAL PURPOSES ONLY.
 4. ALL STATIONS AND OFFSETS FOR R/W BREAKS ARE IN REFERENCE TO THE R/W BASELINE.

BACKSLOPE LIMITS INCLUDE ROUNDING
CONSTRUCTION LIMITS: CUT SECTION TOE OF FILL
FHWA/DOT APPROVAL 12/15/05
MAP REVISED 3/20/08, 9/29/08, 11/24/08 3/29/10



MONTANA
DEPARTMENT OF TRANSPORTATION

RIGHT OF WAY PLAN
ROOSEVELT COUNTY
SCALE 1:1000

0 50M 100M

SEE SHEET NO. 2&3 FOR OWNERSHIP NAMES, ADDRESSES, AREAS, ETC.

STATE	RIGHT OF WAY ID.	SHEET NO.	TOTAL SHEETS
MONTANA	NH 1-10(59)656	24	30
PROJECT NUMBER 2145-059			
BAINVILLE-E & W			

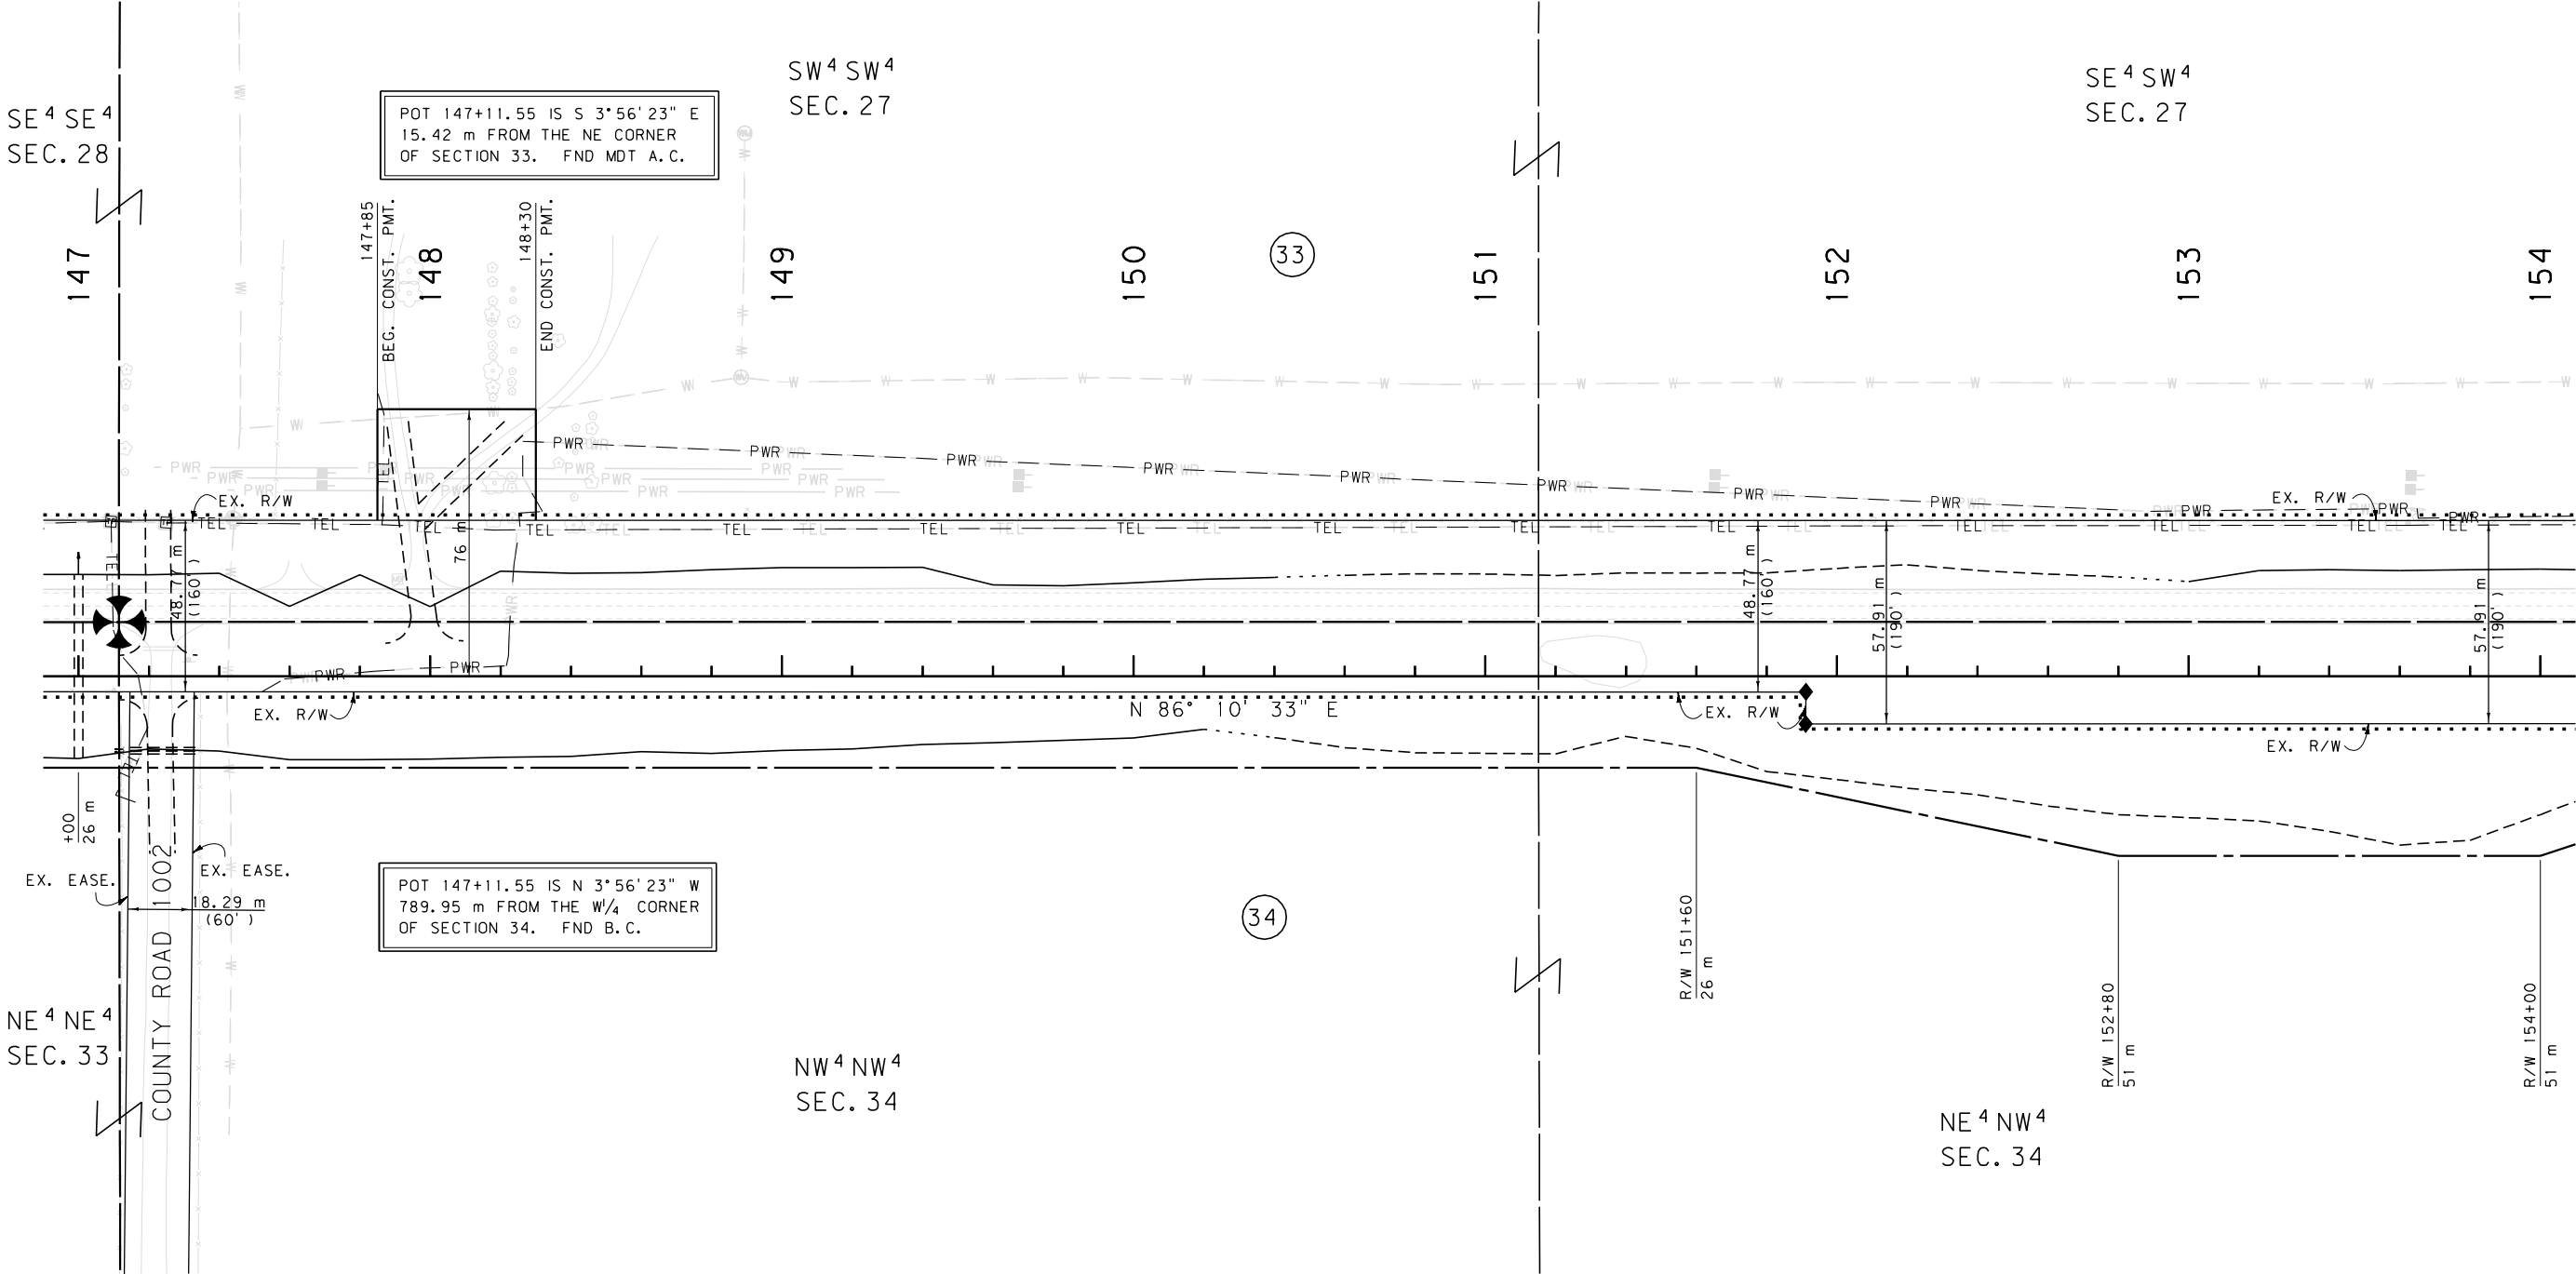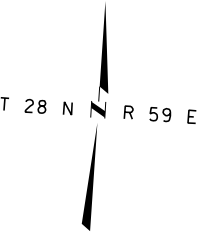

GRID STATE PLANE COORDINATES

THIS IS A STATE PLANE COORDINATE PROJECT.
ALL DIMENSIONS, DISTANCES AND AREAS ON THIS
PROJECT ARE GRID, EXCEPT FOR THE EXISTING
R/W WIDTH DIMENSION, WHICH IS RECORD. THE
COMBINATION SCALE FACTOR IS 0.99949491

- NOTES: 1. ALL MEASUREMENTS ARE METRIC EXCEPT AS NOTED
2. THE PROPOSED R/W LINE WHERE A SPIRAL CURVE TRANSITION IS USED IS A CHORD RATHER THAN A CONCENTRIC CURVE.
3. THE ENGLISH AREAS ARE FOR INFORMATIONAL PURPOSES ONLY.
4. ALL STATIONS AND OFFSETS FOR R/W BREAKS ARE IN REFERENCE TO THE R/W BASELINE.

BACKSLOPE LIMITS INCLUDE ROUNDING	TOP OF CUT
CONSTRUCTION LIMITS:	CUT SECTION
	TOE OF FILL
FHWA/DOT APPROVAL	12/15/05
MAP REVISED	3/20/08, 9/29/08, 10/9/08, 11/24/08, 3/29/10

MONTANA
DEPARTMENT OF TRANSPORTATION


RIGHT OF WAY PLAN
ROOSEVELT COUNTY
SCALE 1:1000

0 50M 100M

SEE SHEET NO. 2&3 FOR OWNERSHIP NAMES, ADDRESSES, AREAS, ETC.

STATE	RIGHT OF WAY ID.	SHEET	TOTAL
		NO.	SHEETS
MONTANA	NH 1-10(59)656	25	30
PROJECT NUMBER 2145-059			
BAINVILLE-E & W			

T 28 N R 59 E

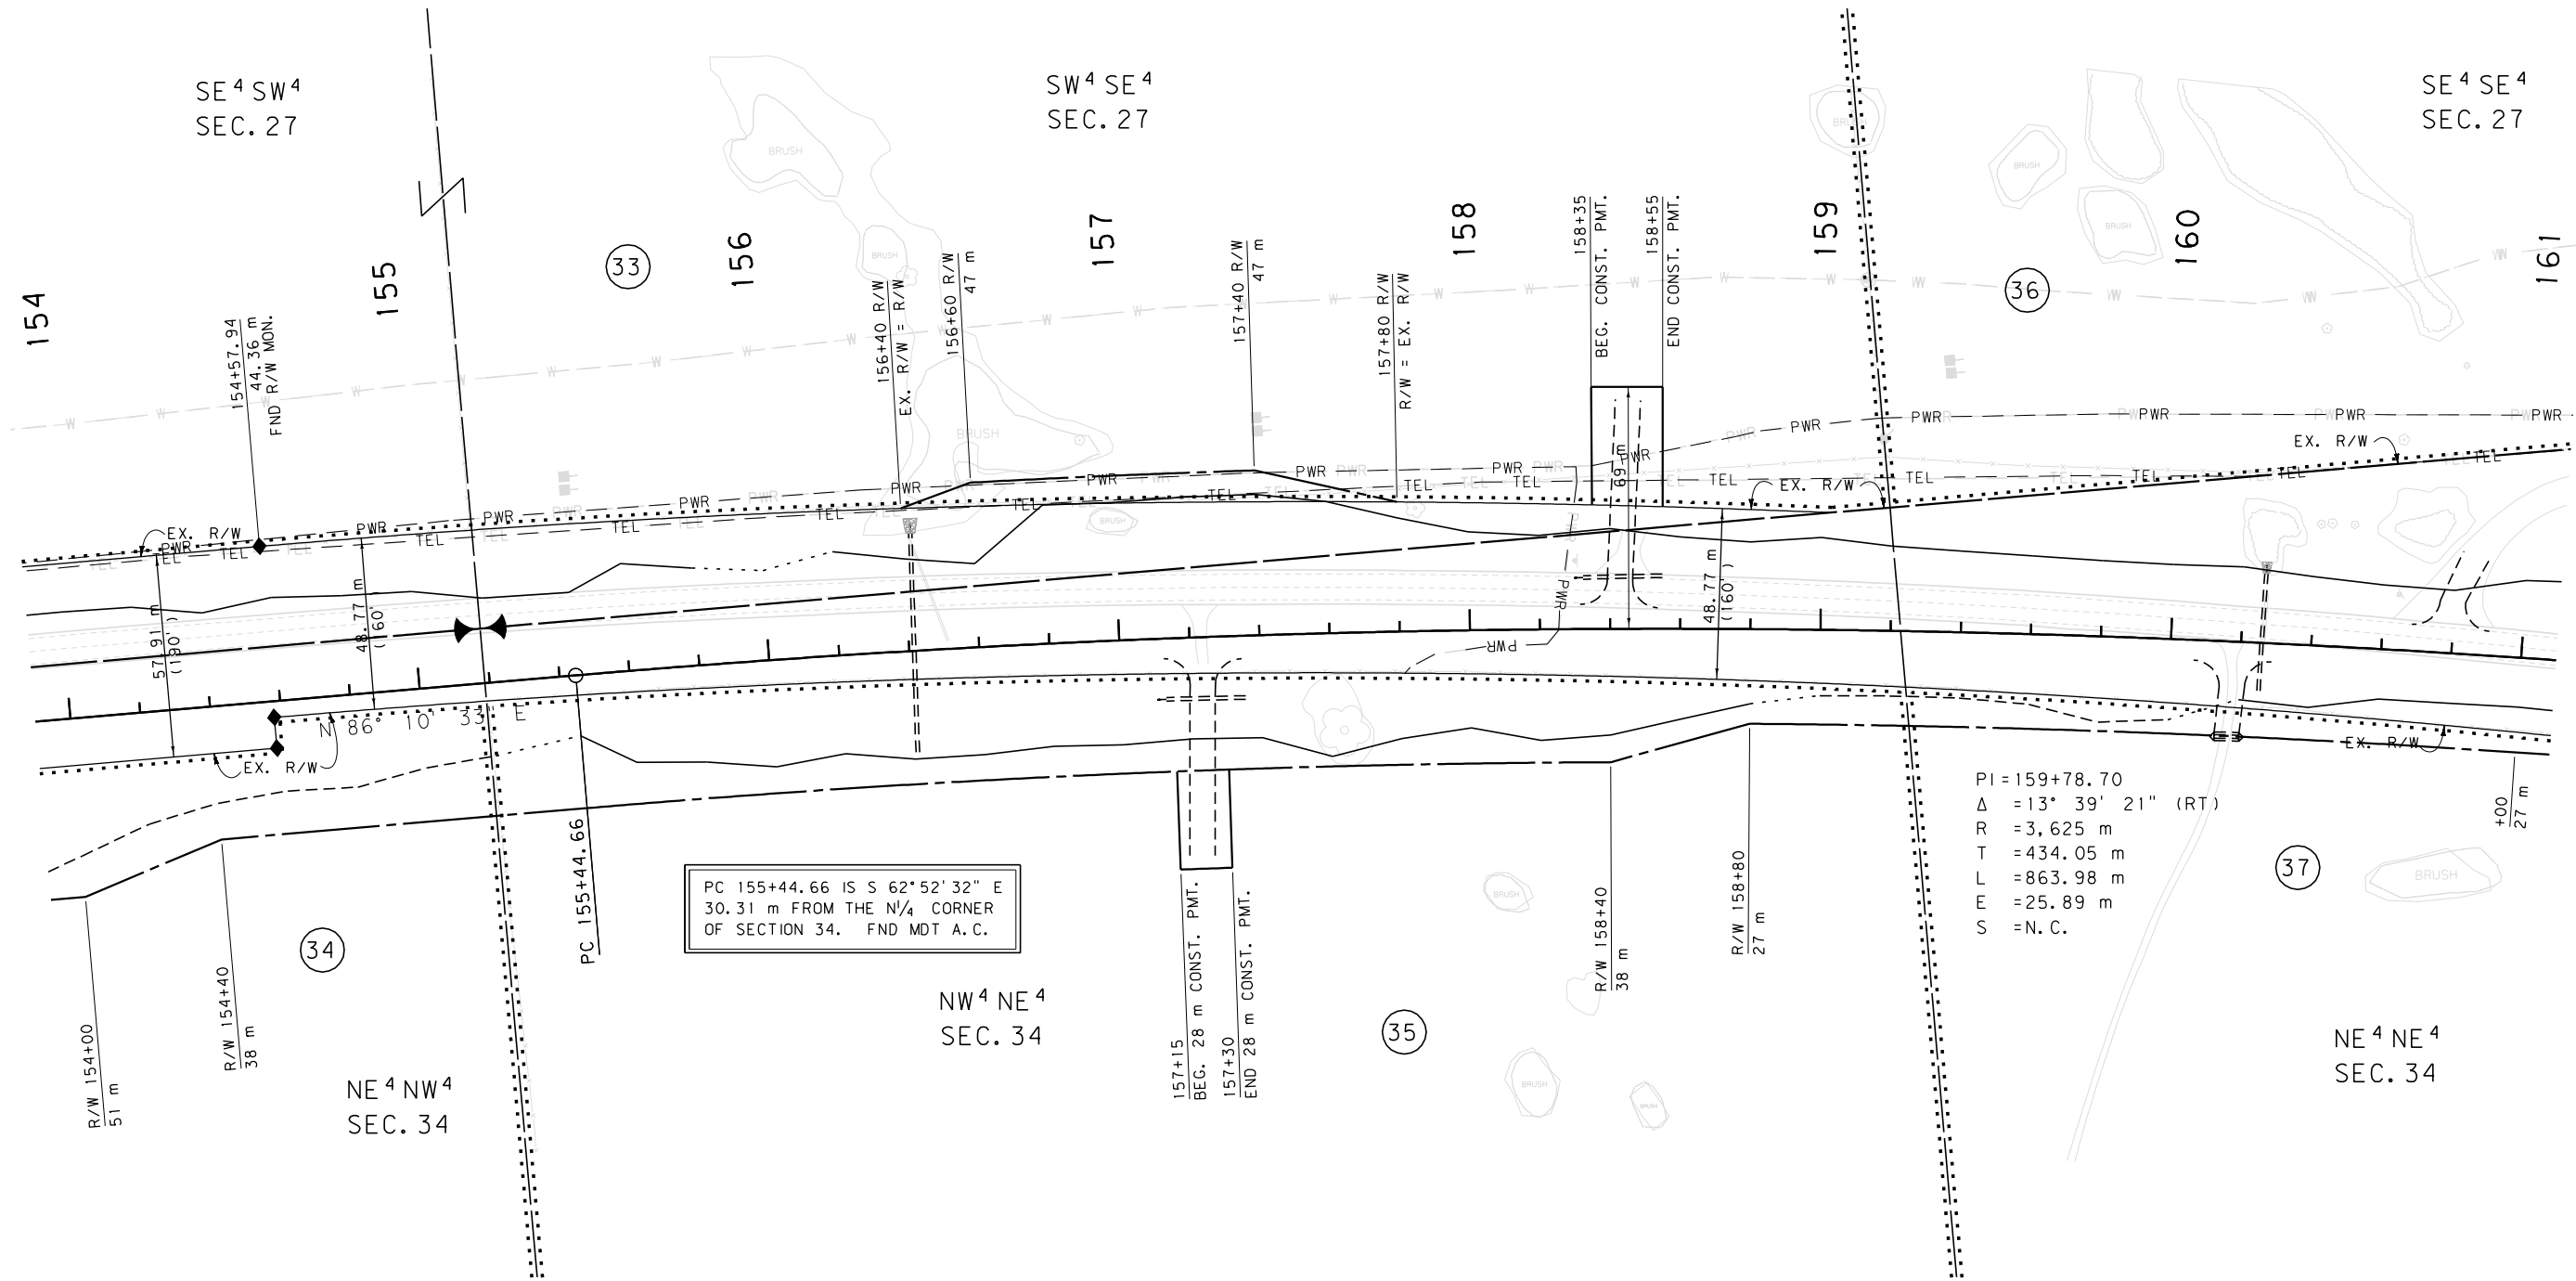

GRID STATE PLANE COORDINATES

THIS IS A STATE PLANE COORDINATE PROJECT. ALL DIMENSIONS, DISTANCES AND AREAS ON THIS PROJECT ARE GRID, EXCEPT FOR THE EXISTING R/W WIDTH DIMENSION, WHICH IS RECORD. THE COMBINATION SCALE FACTOR IS 0.99949491



- NOTES: 1. ALL MEASUREMENTS ARE METRIC EXCEPT AS NOTED
2. THE PROPOSED R/W LINE WHERE A SPIRAL CURVE TRANSITION IS USED IS A CHORD RATHER THAN A CONCENTRIC CURVE.
3. THE ENGLISH AREAS ARE FOR INFORMATIONAL PURPOSES ONLY.
4. ALL STATIONS AND OFFSETS FOR R/W BREAKS ARE IN REFERENCE TO THE R/W BASELINE.

BACKSLOPE LIMITS INCLUDE ROUNDING	
CONSTRUCTION LIMITS: CUT SECTION TOE OF FILL	
FHWA/DOT APPROVAL 12/15/05	
MAP REVISED 3/20/08, 9/29/08, 11/24/08	
3/29/10	

MONTANA DEPARTMENT OF TRANSPORTATION	
RIGHT OF WAY PLAN	
ROOSEVELT COUNTY	
SCALE 1:1000	
0 50M 100M	

SEE SHEET NO. 2&3 FOR OWNERSHIP NAMES, ADDRESSES, AREAS, ETC.

STATE	RIGHT OF WAY ID.	SHEET NO.	TOTAL SHEETS
MONTANA	NH 1-10(59)656	26	30
PROJECT NUMBER 2145-059			
BAINVILLE-E & W			

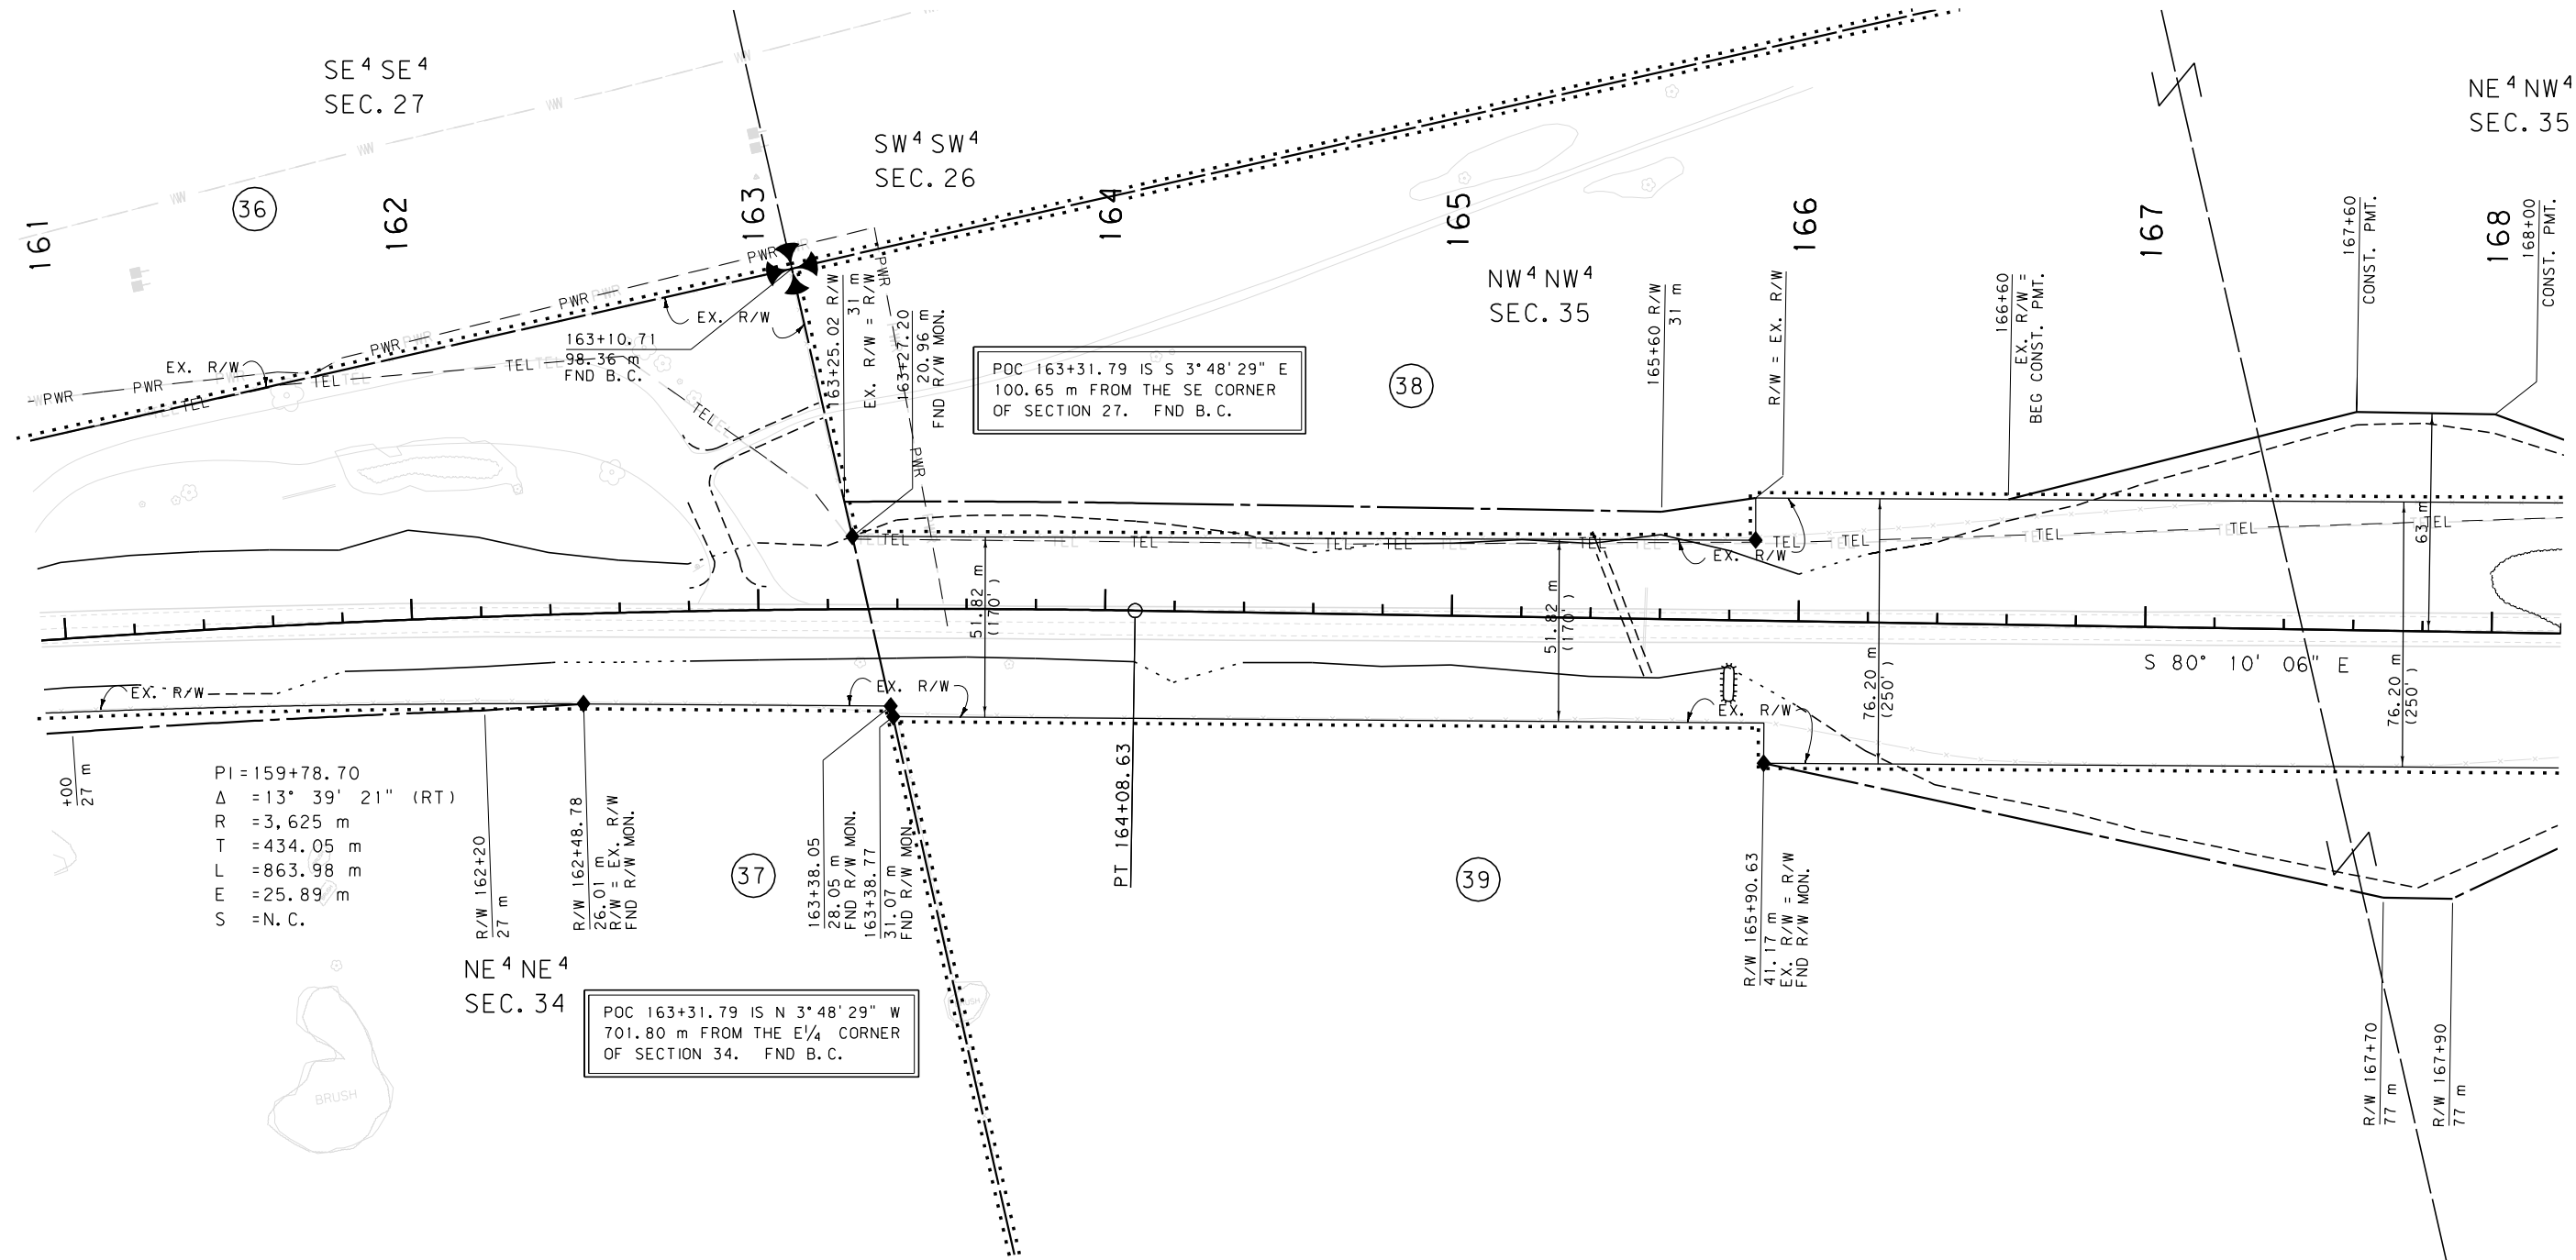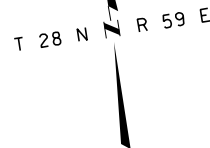

GRID STATE PLANE COORDINATES

THIS IS A STATE PLANE COORDINATE PROJECT.
ALL DIMENSIONS, DISTANCES AND AREAS ON THIS
PROJECT ARE GRID, EXCEPT FOR THE EXISTING
R/W WIDTH DIMENSION, WHICH IS RECORD. THE
COMBINATION SCALE FACTOR IS 0.99949491

- NOTES:
1. ALL MEASUREMENTS ARE METRIC EXCEPT AS NOTED
 2. THE PROPOSED R/W LINE WHERE A SPIRAL CURVE TRANSITION IS USED IS A CHORD RATHER THAN A CONCENTRIC CURVE.
 3. THE ENGLISH AREAS ARE FOR INFORMATIONAL PURPOSES ONLY.
 4. ALL STATIONS AND OFFSETS FOR R/W BREAKS ARE IN REFERENCE TO THE R/W BASELINE.

BACKSLOPE LIMITS INCLUDE ROUNDING	CONSTRUCTION LIMITS:
	CUT SECTION TOE OF FILL
FHWA/DOT APPROVAL	12/15/05
MAP REVISED	10/26/07, 3/20/08, 3/31/08, 6/13/08, 7/2/08, 9/29/08, 11/24/08, 3/29/10

MONTANA
DEPARTMENT OF TRANSPORTATION



RIGHT OF WAY PLAN
ROOSEVELT COUNTY

SCALE 1:1000

0 50M 100M

SEE SHEET NO. 2&3 FOR OWNERSHIP NAMES, ADDRESSES, AREAS, ETC.

STATE	RIGHT OF WAY ID.	SHEET	TOTAL
		NO.	SHEETS
MONTANA	NH 1-10(59)656	27	30
PROJECT NUMBER 2145-059			
BAINVILLE-E & W			

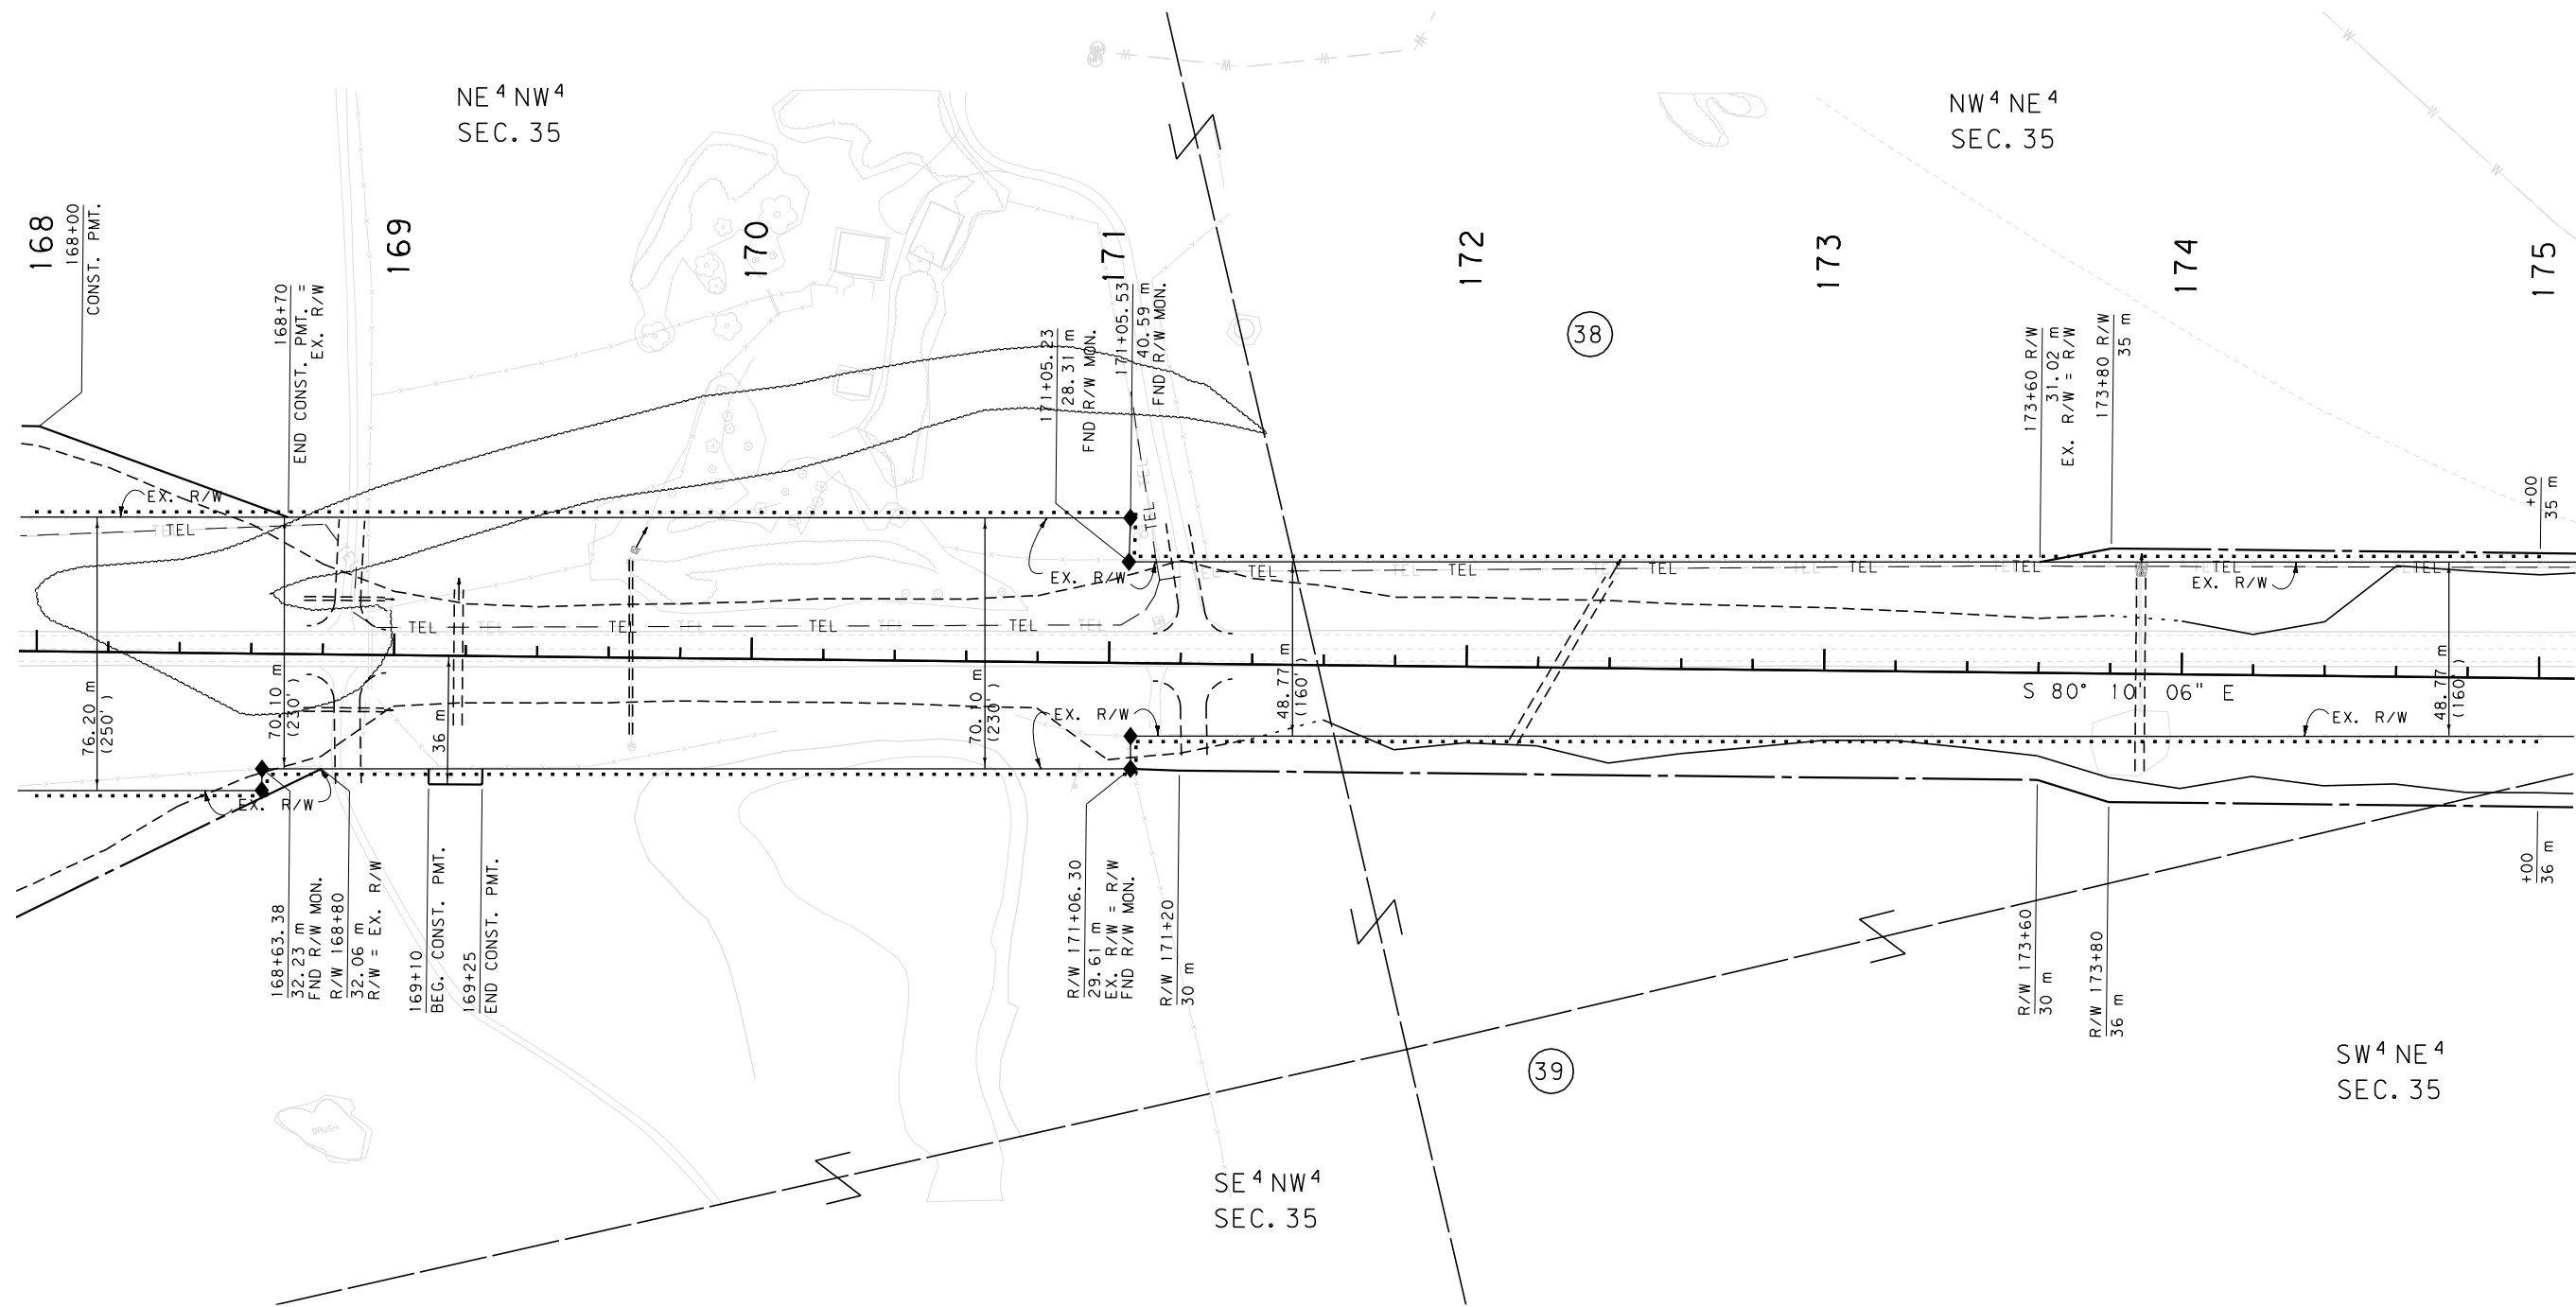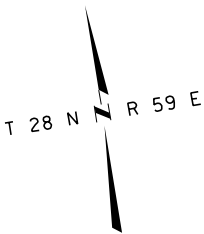

GRID STATE PLANE COORDINATES

THIS IS A STATE PLANE COORDINATE PROJECT.
ALL DIMENSIONS, DISTANCES AND AREAS ON THIS
PROJECT ARE GRID, EXCEPT FOR THE EXISTING
R/W WIDTH DIMENSION, WHICH IS RECORD. THE
COMBINATION SCALE FACTOR IS 0.99949491

- NOTES: 1. ALL MEASUREMENTS ARE METRIC EXCEPT AS NOTED
2. THE PROPOSED R/W LINE WHERE A SPIRAL CURVE
TRANSITION IS USED IS A CHORD RATHER THAN A
CONCENTRIC CURVE.
3. THE ENGLISH AREAS ARE FOR INFORMATIONAL
PURPOSES ONLY.
4. ALL STATIONS AND OFFSETS FOR R/W BREAKS ARE
IN REFERENCE TO THE R/W BASELINE.


BACKSLOPE LIMITS INCLUDE ROUNDING	
CONSTRUCTION LIMITS:	CUT SECTION TOE OF FILL
FHWA/DOT APPROVAL 12/15/05	
MAP REVISED 10/26/07, 3/20/08, 3/31/08, 6/13/08, 7/2/08, 9/29/08, 11/24/08, 3/29/10	

MONTANA DEPARTMENT OF TRANSPORTATION	
RIGHT OF WAY PLAN ROOSEVELT COUNTY	
SCALE 1:1000	
0 50M 100M	

SEE SHEET NO. 2&3 FOR OWNERSHIP NAMES, ADDRESSES, AREAS, ETC.

STATE	RIGHT OF WAY ID.	SHEET	TOTAL
		NO.	SHEETS
MONTANA	NH 1-10(59)656	28	30
PROJECT NUMBER 2145-059			
BAINVILLE-E & W			

T 28 N R 59 E

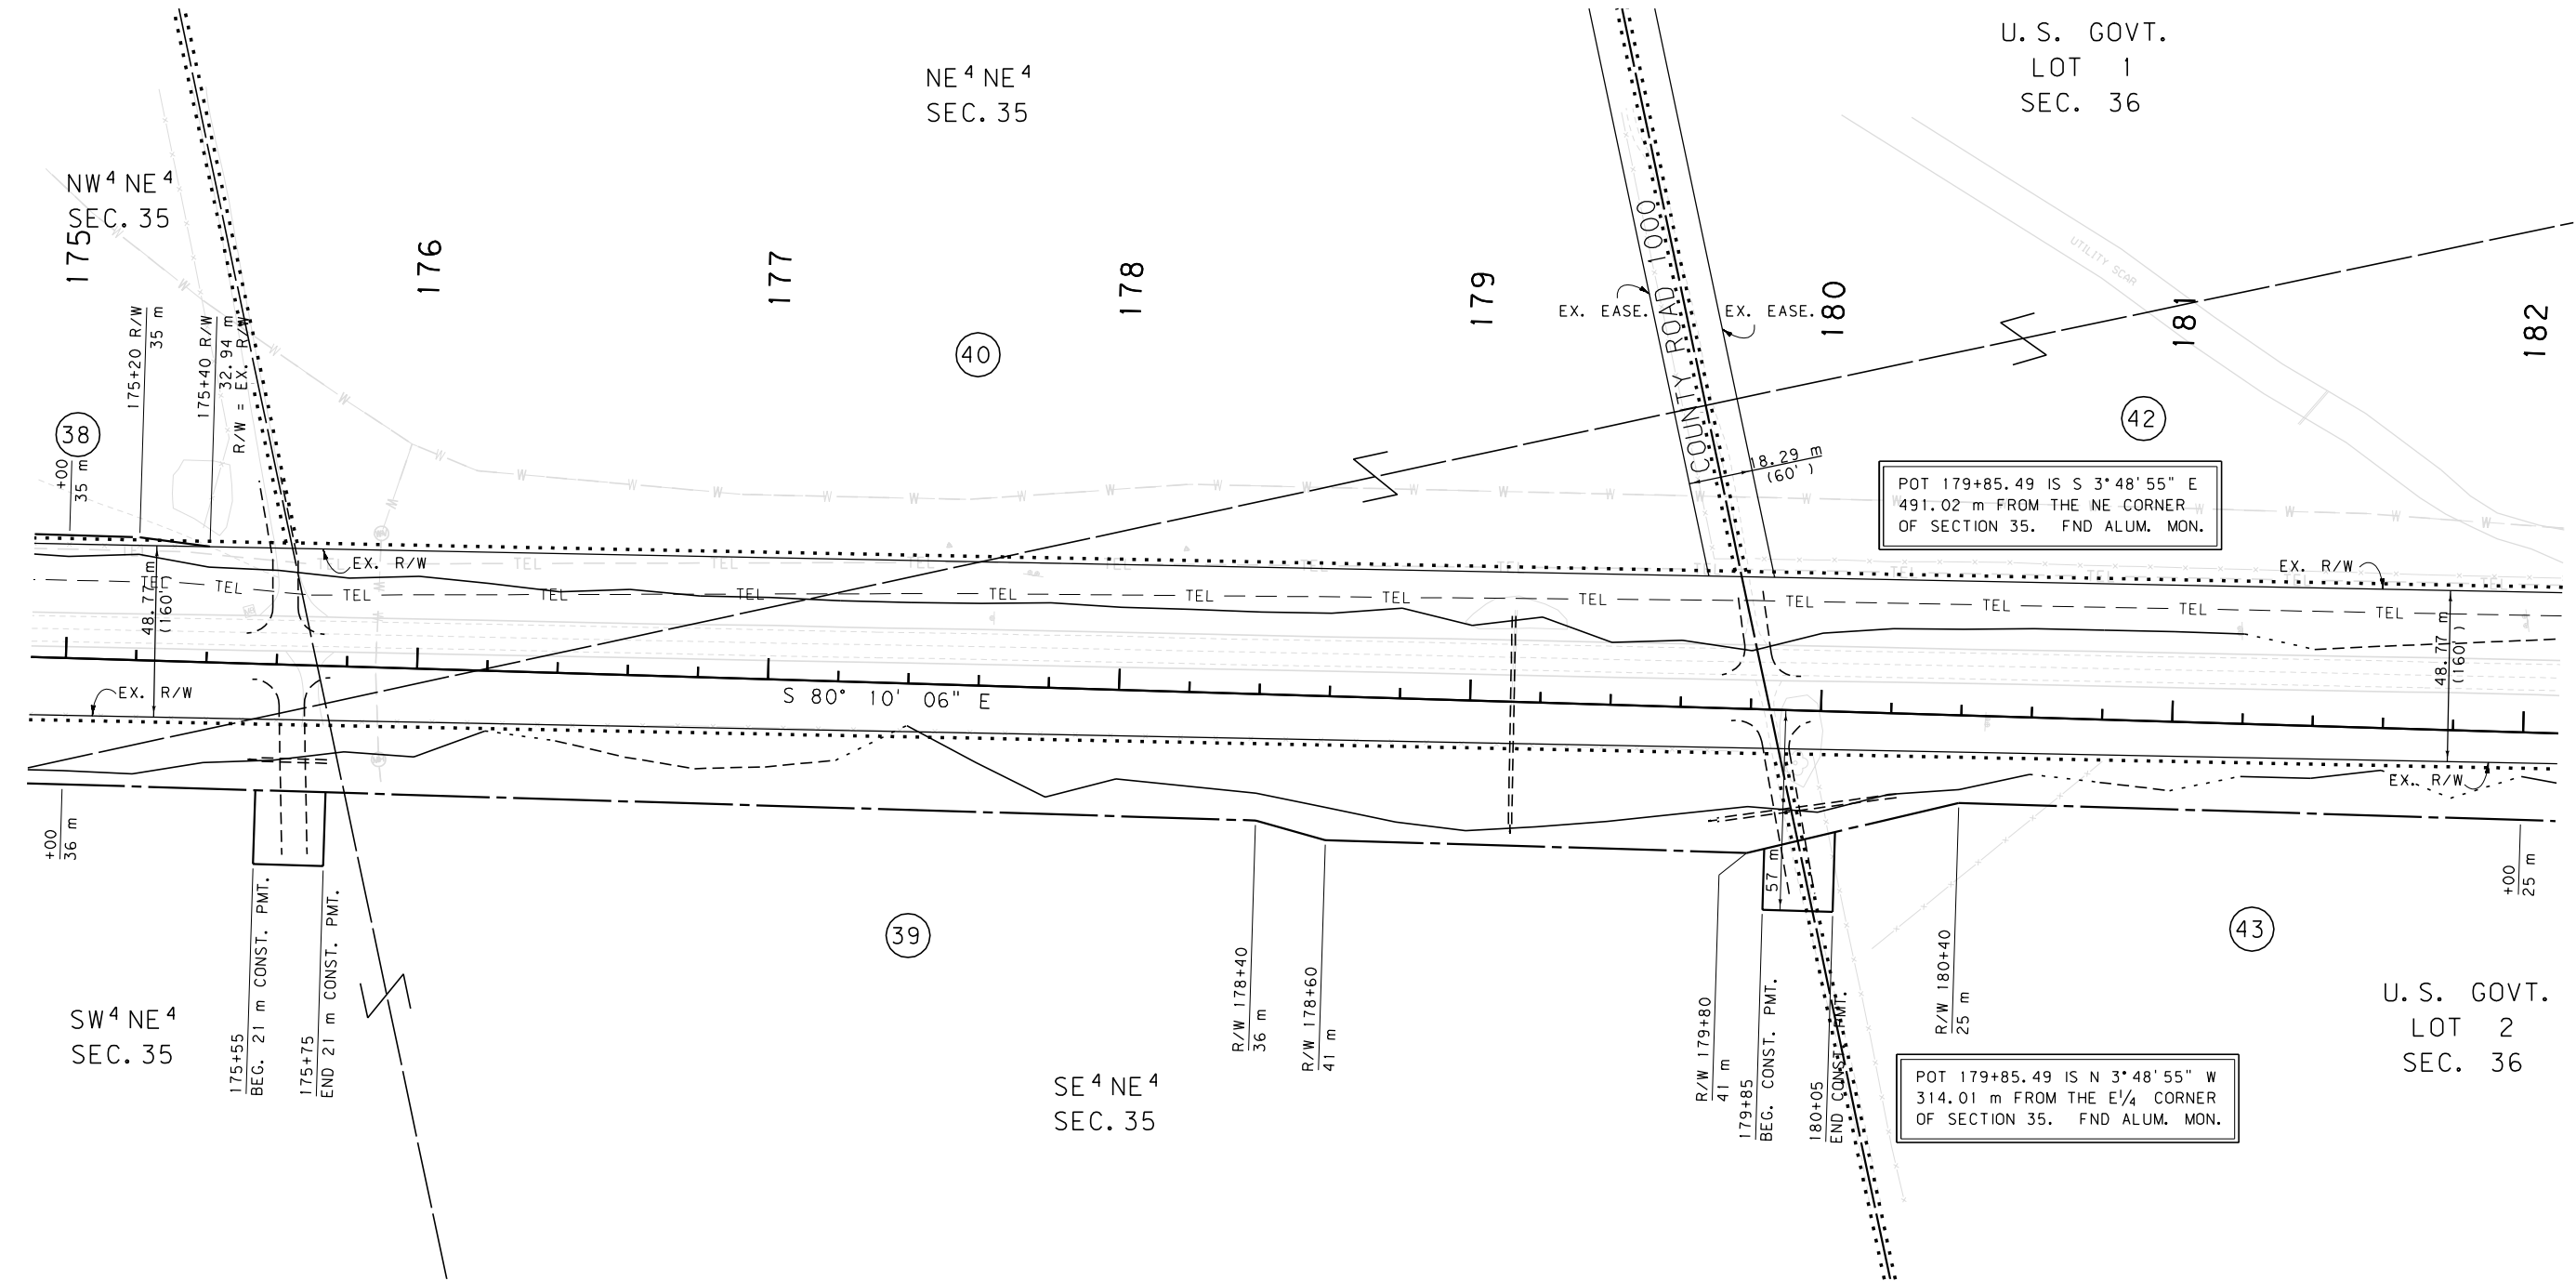

GRID STATE PLANE COORDINATES

THIS IS A STATE PLANE COORDINATE PROJECT.
ALL DIMENSIONS, DISTANCES AND AREAS ON THIS
PROJECT ARE GRID, EXCEPT FOR THE EXISTING
R/W WIDTH DIMENSION, WHICH IS RECORD. THE
COMBINATION SCALE FACTOR IS 0.99949491


- NOTES: 1. ALL MEASUREMENTS ARE METRIC EXCEPT AS NOTED
2. THE PROPOSED R/W LINE WHERE A SPIRAL CURVE TRANSITION IS USED IS A CHORD RATHER THAN A CONCENTRIC CURVE.
3. THE ENGLISH AREAS ARE FOR INFORMATIONAL PURPOSES ONLY.
4. ALL STATIONS AND OFFSETS FOR R/W BREAKS ARE IN REFERENCE TO THE R/W BASELINE.

BACKSLOPE LIMITS INCLUDE ROUNDING	
CONSTRUCTION LIMITS: CUT SECTION TOP OF CUT TOE OF FILL DITCH BOTTOM	
FHWA/DOT APPROVAL 12/15/05	
MAP REVISED 11/15/07, 3/20/08, 9/29/08, 11/24/08 3/29/10	

MONTANA DEPARTMENT OF TRANSPORTATION	
RIGHT OF WAY PLAN ROOSEVELT COUNTY	
SCALE 1:1000	
0 50M 100M	

SEE SHEET NO. FOR OWNERSHIP NAMES, ADDRESSES, AREAS, ETC.

STATE	RIGHT OF WAY ID.	SHEET NO.	TOTAL SHEETS
MONTANA	NH 1-10(59)656	30	30
PROJECT NUMBER 2145-059			
BAINVILLE-E & W			

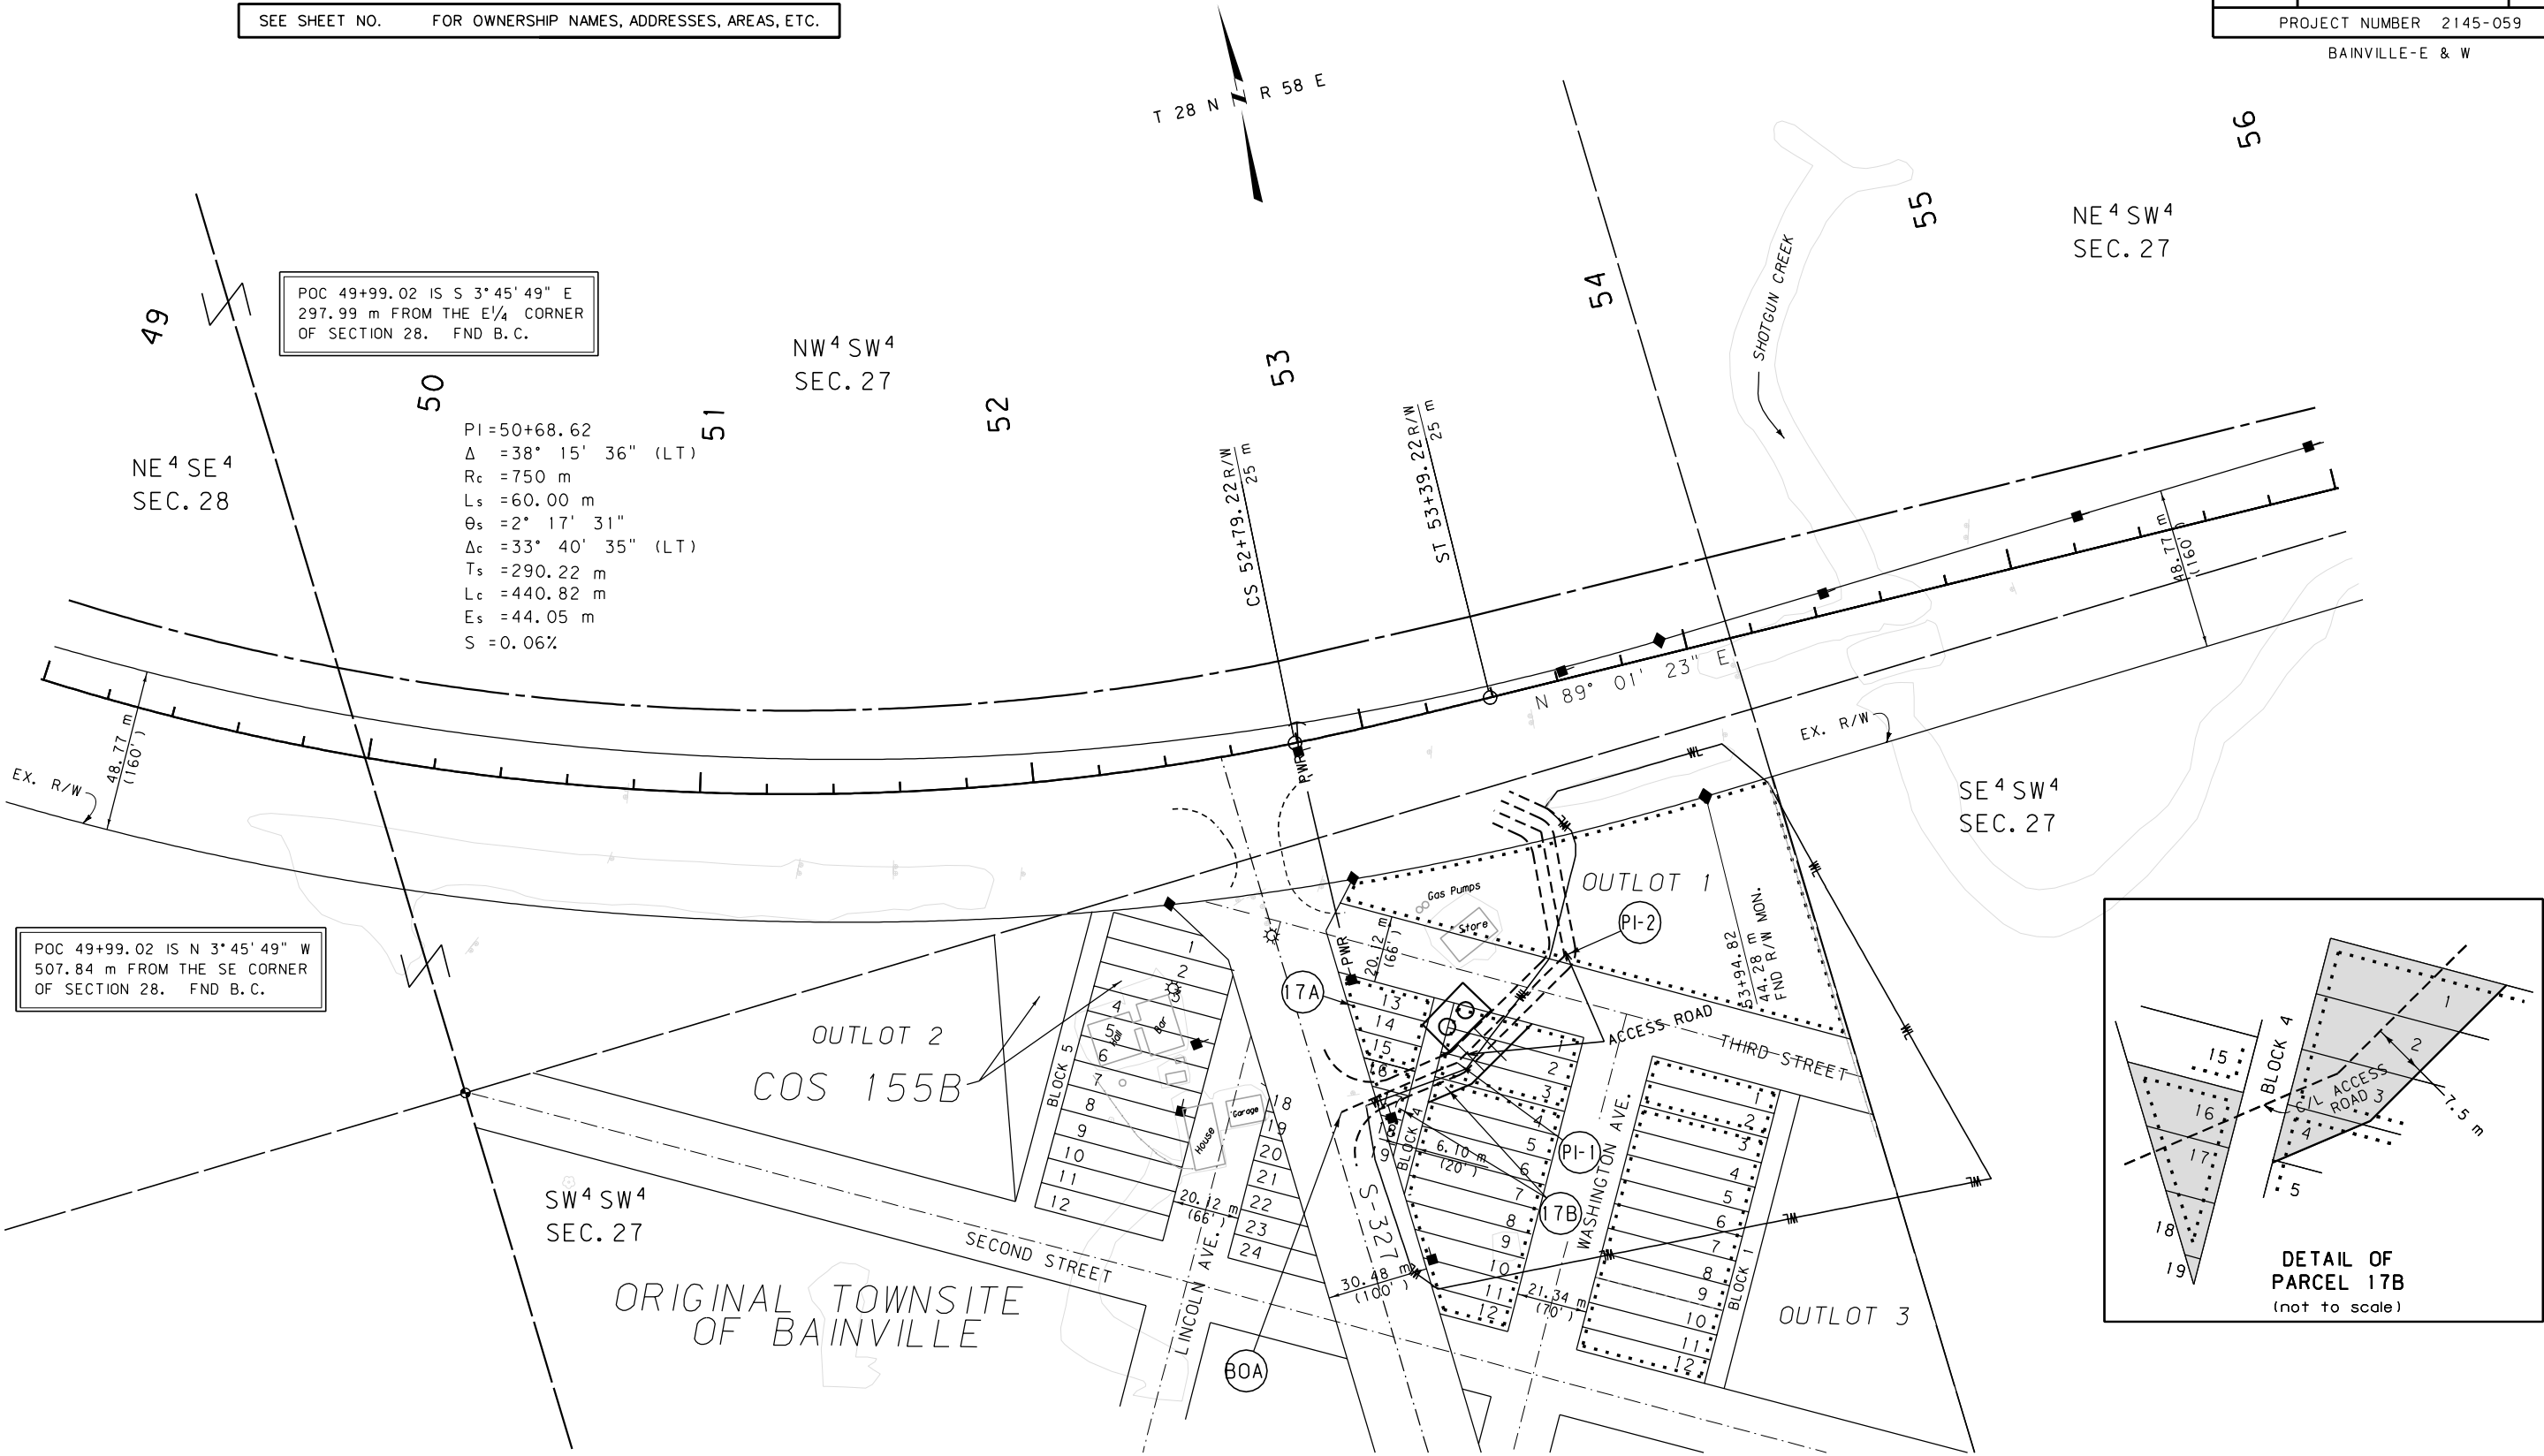

GRID STATE PLANE COORDINATES

THIS IS A STATE PLANE COORDINATE PROJECT. ALL DIMENSIONS, DISTANCES AND AREAS ON THIS PROJECT ARE GRID, EXCEPT FOR THE EXISTING R/W WIDTH DIMENSION, WHICH IS RECORD. THE COMBINATION SCALE FACTOR IS 0.99949491

	NORTHING	EASTING
BOA	446141.29	992326.12
PI-1	446147.97	992363.19
PI-2	446172.05	992401.67

BOA IS S 31° 04' 00" E 544.35 m FROM THE E 1/4 CORNER OF SECTION 28. FND B.C.

- NOTES:
1. ALL MEASUREMENTS ARE METRIC EXCEPT AS NOTED
 2. THE PROPOSED R/W LINE WHERE A SPIRAL CURVE TRANSITION IS USED IS A CHORD RATHER THAN A CONCENTRIC CURVE.
 3. THE ENGLISH AREAS ARE FOR INFORMATIONAL PURPOSES ONLY.
 4. ALL STATIONS AND OFFSETS FOR R/W BREAKS ARE IN REFERENCE TO THE R/W BASELINE.

BACKSLOPE LIMITS INCLUDE ROUNDING	
CONSTRUCTION LIMITS:	CUT SECTION TOP OF CUT TOE OF FILL DITCH BOTTOM
FHWA/DOT APPROVAL	12/15/05
MAP REVISED	3/29/10

MONTANA DEPARTMENT OF TRANSPORTATION
RIGHT OF WAY PLAN
ROOSEVELT COUNTY
SCALE 1:1000

