PLANS NOT TO SCALE

# MONTANA DEPARTMENT OF TRANSPORTATION

FEDERAL AID PROJECT NO. NH 10-1(16)3 RIGHT OF WAY PLAN 15TH STREET AND RIVER DRIVE, GREAT FALLS (A CONTROLLED ACCESS FACILITY)

> CASCADE COUNTY LENGTH MILES

INDEX		
PARCEL NO.	OWNERSHIP	SHEET NO.
1*	CITY OF GREAT FALLS	2
2	LUMBERYARD SUPPLY CO.	2
3	ADMIRAL BEVERAGE CORP.	2
4*	CITY OF GREAT FALLS	2
1 & 4*	CITY OF GREAT FALLS	2
5	GREAT FALLS TEACHERS FED. CREDIT UNION	2
6	DAVID J. & MICHAEL P. WALDENBERG	2
7	NORTHERN ROCKIES CONSTRUCTION	2
8	CITY OF GREAT FALLS	2
	AND DESCRIPTION OF THE PERSON NAMED IN COLUMN TWO IS NOT THE PERSON NAMED IN COLUMN TWO IS NAMED IN COLUM	

#### LIMITED ACCESS CONDITIONS

That there shall be no direct access to, from or across said highway facility beginning at Sta. 45+38.27 on the LT and at Sta. 45+38.27 on the RT and ending at Sta. 60+18.00 on the LT and at Sta. 60+18.00 on the RT except as allowed under the following conditions:

#### 1. Public Road Approaches

- A. On the right or Southerly side from Sta. 45+38.27 to Sta. 60+18.00, no more than one public approach.
- B. On the left or Northerly side from Sta. 45+38.27 to Sta. 60+18.00, no more than one public approach.

PUBLIC ROAD APPROACHES UP TO THESE LIMITS MAY BE CONSTRUCTED NOW OR IN THE FUTURE. THOSE APPROACHES ADDED AT A LATER DATE WILL REQUIRE THE APPROVAL OF THE LOCAL PLANNING AGENCY HAVING JURISDICTION OVER THE AREA, THE BOARD OF COUNTY COMMISSIONERS, AND THE DEPARTMENT OF TRANSPORTATION.

#### 2. Private Approaches (Moveable)

- A. For the location limits of moveable approaches, see individual plan sheets.
- B. Moveable road approaches may be relocated between the specified Highway Survey Stations by the Grantor(s) or successor(s) in intrest after initial construction. Before reconstruction, a road approach permit shall be obtained from the MDT District Office.


#### 3. Private Approaches (Joint-Use)

- A. For location of joint—use approaches, see individual plan sheets.
- B. Joint-use road approaches may not be relocated after initial construction unless the owners of all properties served by the joint-use approach at the time of the proposed change agree, in writing, to its relocation.
- C. Before reconstruction, a road approach permit covering the joint-use approach proposed location must be obtained from the MDT District Office. The application for the permit must be signed by all property owners served by the approach.

ALL PRIVATE ACCESS RIGHTS WILL BE ACQUIRED BY PURCHASE. ADDITIONAL PRIVATE APPROACHES MAY BE ALLOWED AFTER THE PURCHASE OF ACCESS RIGHTS. COPIES OF THE GUIDELINES FOR ACQUIRING ADDITIONAL PRIVATE APPROACHES CAN BE OBTAINED FROM THE MONTANA DEPARTMENT OF TRANSPORTATION.


#### 4. Field Approaches

Private field approaches may be allowed for access to farm fields. The agreement

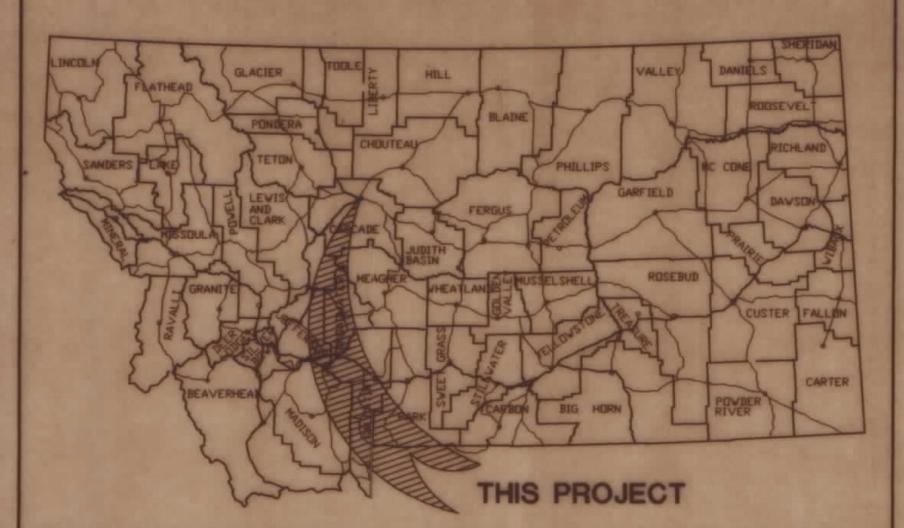

CONVENTIONAL SIGNS PROPOSED RIGHT OF WAY LINE EXISTING RIGHT OF WAY LINE RAILROAD RIGHT OF WAY LINE CENTERLINE (Q) OR PROJECTED LINE STK'D CENTERLINE STATE & NATIONAL BURDER LINES CITY OR TOWN LIMITS LINE COUNTY, PARK OR FOREST BOUNDARY SECTION LINE RESERVATION LINE FULL ACCESS CONTROL LIMITED ACCESS CONTROL OWNERSHIP BOUNDARY PRESENT TRAVELED WAY (P.T.W.) FENCE LINE EXISTING GUARDRAIL PROPOSED GUARDRAIL GATE IN FENCE CATTLE GUARDI EXIST. - PROPOSED SECTION CORNER FOUND OF UNFOUND OF 1/4 SECTION CORNER CLOSING CORNER MEANDER CORNER CENTER OF SECTION POWER POLE IN PLACE TELEPHONE POLE IN PLACE TELEGRAPH POLE IN PLACE LIGHT POLE POLES TO BE MOVED PROPOSED CULVERT EXISTING CULVERT DUTLET DITCH INLET DITCH EXISTING DITCH CHANNEL CHANGES DITCH BLOCK \*\*\*\*\*\* RIPRAP 888 BRIDGES RAILROADS

## 1 101 TITTI TITTI TITTI -MC-MC--++---------\*\*\*\*\*\*\*\*\*\* -11----11--11-- -11-- -11-\_x\_\_\_x\_\_ ----\_\_\_\_ \_\_\_\_ $\rightarrow \rightarrow \rightarrow \rightarrow$ CH CH -V

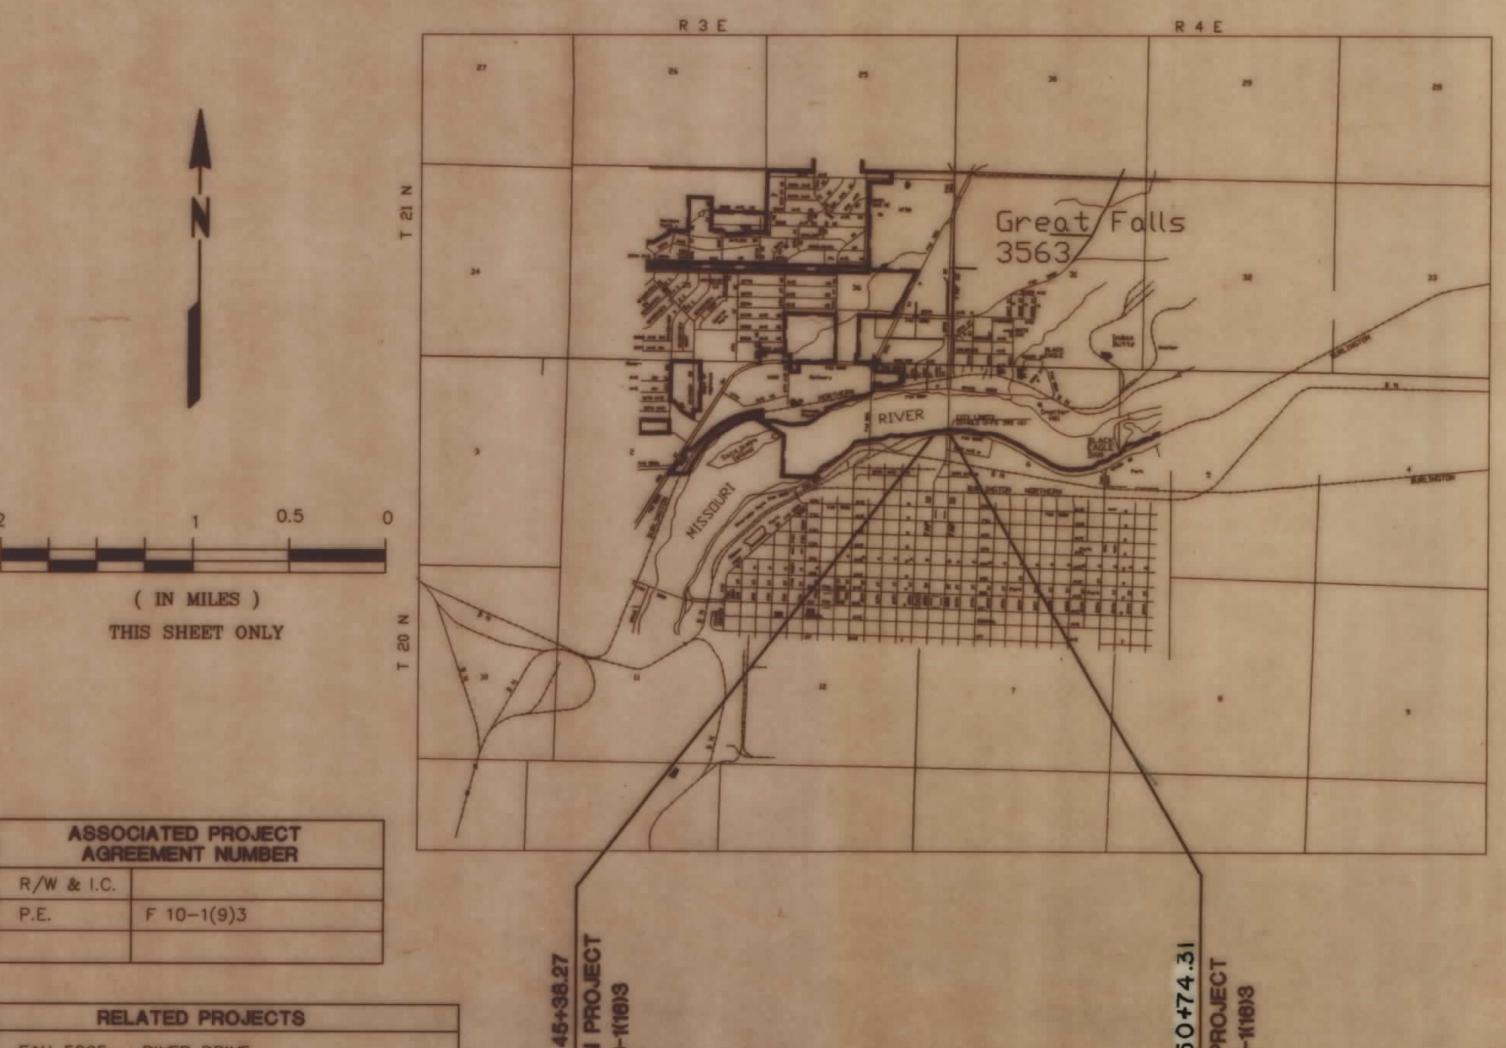

THIS CONTRACT

FHVA/DOH APPROVAL MAP REVISED 11/17/95

PARCEL NUMBERS


EXISTING APPROACH

ACCESS CONTROL FENCE

EXISTING LIMITED ACCESS CONTROL

FAU 5205 - RIVER DRIVE STPU 5205(11) - RIVER DRIVE - 9TH TO 15TH

allowing such approaches must limit the use served to farm field access. Field field approaches will be allowed by revokable permits issued by the Department of Transportation.

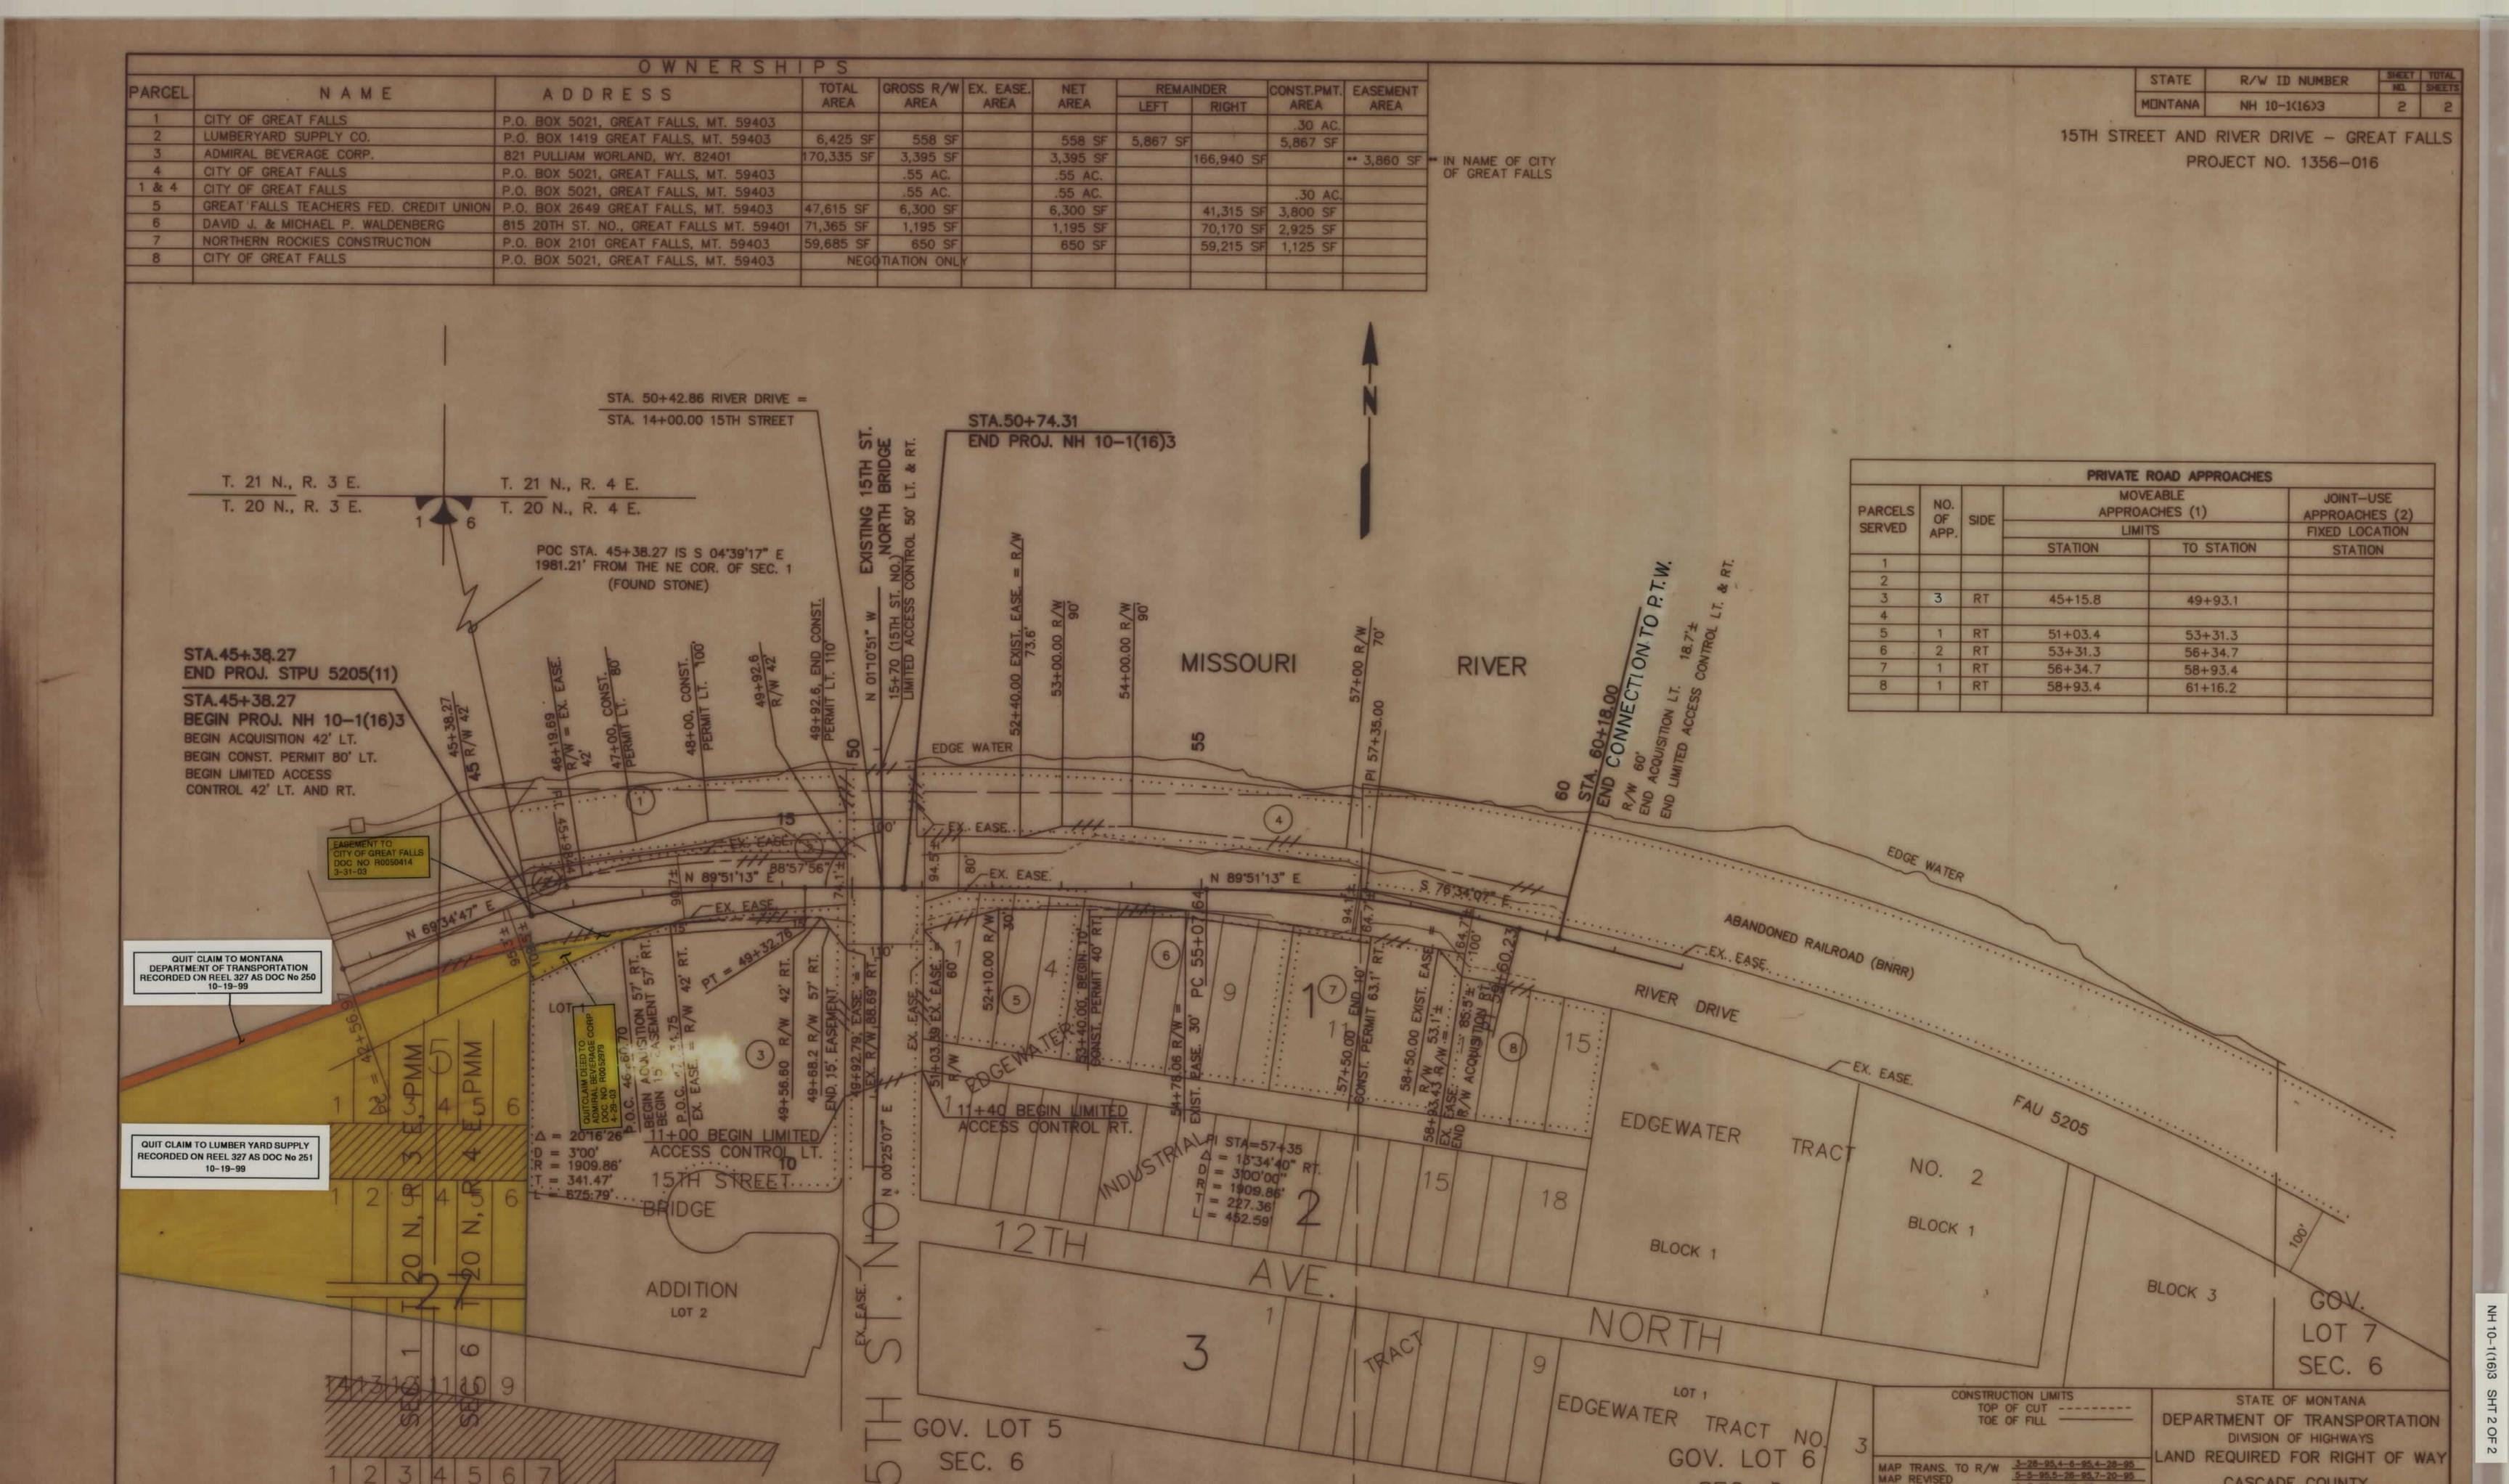

73M 10-10-03

### RIGHT OF WAY BUREAU TRANSMITTAL MEMO

TO:

Shane Mintz, Acting Supervisor Real Estate Services Section

FROM:

Bruce J. Masiak
R/W Plans Section

DATE:

August 14, 2003

SUBJECT:

Quitclaim Deed

Project: NH 10-1(16)3

15th Street and River Dr - Great Falls

Sheet 2 of the right of way plans has been revised to reflect the conveyance of subject property per your memo dated May 7, 2003.

initial:

cc: Steve Nickel