


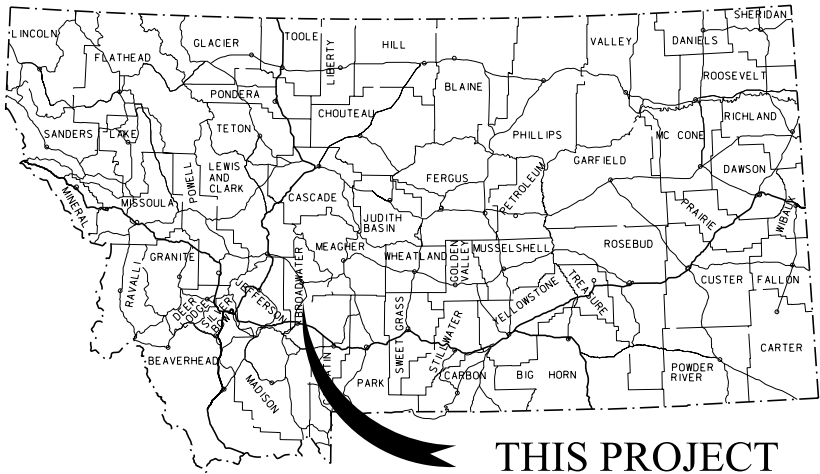

THIS PROJECT

MONTANA DEPARTMENT OF TRANSPORTATION

STATE	RIGHT OF WAY	SHEET NO.	TOTAL SHEETS
MONTANA		1	12
R/W ID.		NH 8-4(69)89	
PROJECT NO.		5814-069-000	

TOSTON - SOUTH

RIGHT OF WAY PLAN FEDERAL AID PROJECT NH 8-4(69)89 TOSTON - SOUTH BROADWATER COUNTY

LENGTH 5.5 MILES

SEE SHEET NO. 2 FOR OWNERSHIP
NAMES, ADDRESSES, AREAS, ETC.

ACCESS CONTROL RESOLUTION IS RECORDED
IN BOOK 53, PAGE 175
OFFICIAL RECORDS OF BROADWATER COUNTY, MONTANA.


PLAN LEGEND

PROPOSED RIGHT OF WAY LINE	---
EXISTING RIGHT OF WAY LINE	---
RAILROAD RIGHT OF WAY LINE	---
RIGHT OF WAY BASELINE	---
STK'D CENTERLINE	---
SECTION LINE	---
OWNERSHIP BOUNDARY	---
FULL ACCESS CONTROL	AC AC
LIMITED ACCESS CONTROL	///
EXISTING FULL ACCESS CONTROL	EFAC EFAC
EXISTING LIMITED ACCESS CONTROL	ELAC ELAC
PRESENT TRAVELED WAY (P.T.W.)	---
FENCE LINE	---
EXISTING GUARDRAIL	---
PROPOSED GUARDRAIL	---
GATE IN FENCE	---
CATTLE GUARD: EXIST. - PROPOSED	---
SECTION CORNER	FOUND UNFOUND
1/4 SECTION CORNER	FOUND UNFOUND
CLOSING CORNER	FOUND UNFOUND
MEANDER CORNER	FOUND UNFOUND
CENTER OF SECTION	FOUND UNFOUND
1/16 SECTION CORNER FOUND	FOUND
RIGHT OF WAY MONUMENT	FOUND CALCULATED
PROPERTY CORNER PIN	FOUND
POWER POLE IN PLACE	FOUND
TELEPHONE POLE IN PLACE	FOUND
TELEGRAPH POLE IN PLACE	FOUND
LIGHT POLE	FOUND
PROPOSED CULVERT	---
EXISTING CULVERT	---
OUTLET DITCH	---
INLET DITCH	---
EXISTING DITCH	---
CHANNEL CHANGES	CH CH
DITCH BLOCK	---
RIPRAP	---
BRIDGES	---
RAILROADS	---
PARCEL NUMBERS	---
APPROACH: EXIST.-PROPOSED	---



ASSOCIATED PROJECTS
NH 8-4(47)89 PE

RELATED PROJECTS
FAP 204B NH 8-4(27)58

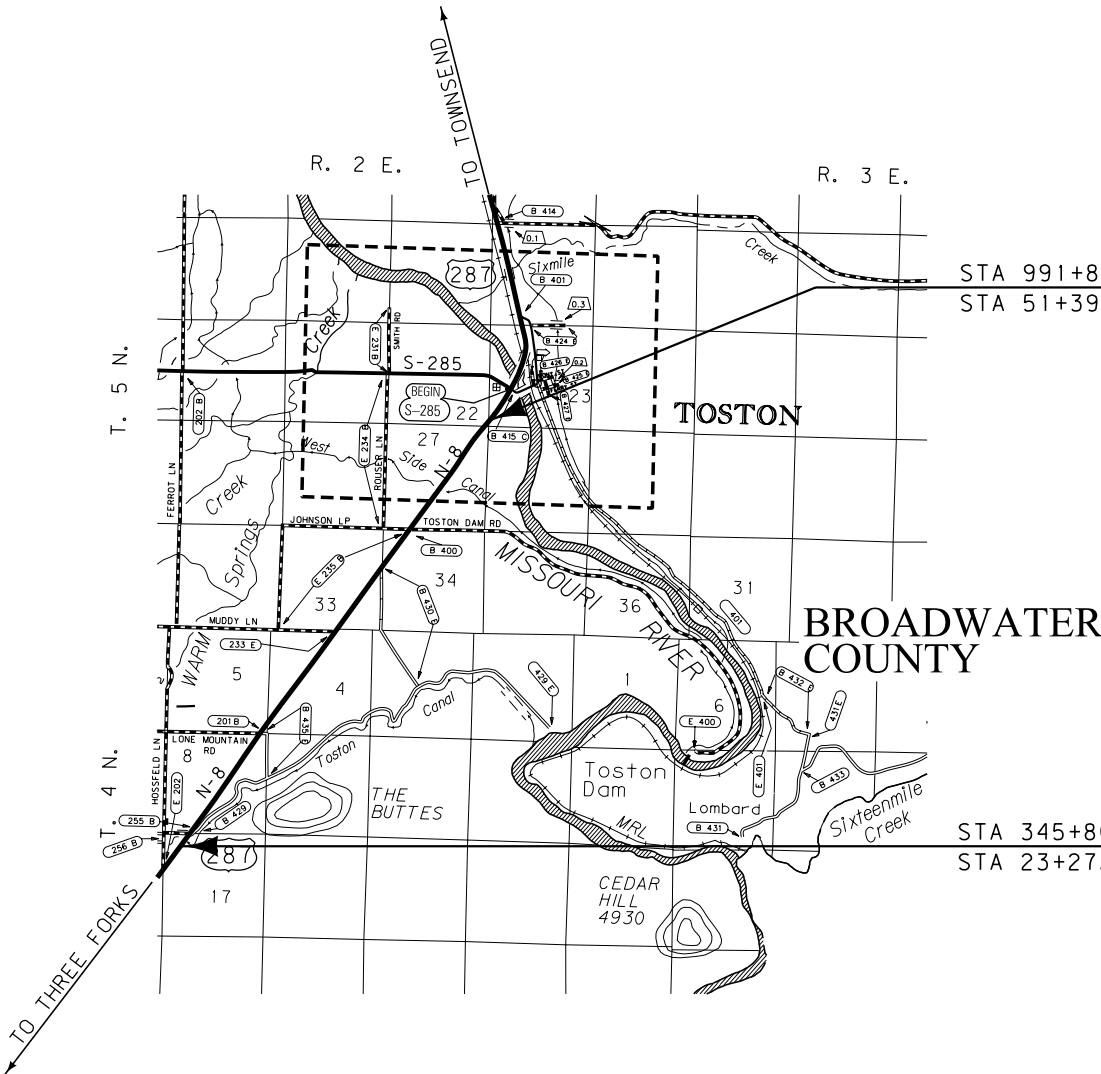

STA 991+87.32 ON F-204 (8) (English)
STA 51+39.50 BEG. NH 8-4(48)89 (English)

STA 345+86.47 END NH 8-4(48)89 (English)
STA 23+27.70 ON NH 8-4(41)93 (Metric)

THIS CONTRACT
RP 94.6 TO RP 89.1

CONSTRUCTION LIMITS	MAP REVISED
CUT SECTION	---
TRANSITION	---
TOE OF FILL	---
BACKSLOPE LIMITS	---
INCLUDE ROUNDING	---
FHWA/MDT APPROVAL 5/21/13	

GRID STATE PLANE COORDINATES

THIS IS A STATE PLANE COORDINATE PROJECT. ALL
DIMENSIONS, DISTANCES AND AREAS ON THIS PROJECT
ARE GRID, EXCEPT FOR THE EXISTING R/W WIDTH
DIMENSION, WHICH IS RECORD.
THE COMBINATION SCALE FACTOR IS 0.99931802.

FOR EXISTING R/W RETRACEMENT, SEE
DOC. NO. 158263.

OWNERSHIP											
PARCEL	NAME	ADDRESS	TOTAL AREA	GROSS R/W AREA	EX. EASE. AREA	NET AREA	REMAINDER		CONST. PMT. AREA	EASEMENT AREA	SHEET NO.
							LEFT	RIGHT			
1	LEONARD & PAMELA K. LAMBOTT	8715 US HIGHWAY 287, TOSTON, MT 59643	ACCESS CONTROL	ONLY							3
2	GORDON P. & FLORENCE P. BRUG	8889 US HIGHWAY 287, TOSTON, MT 59643	160.00+ AC	0.65 AC		0.65 AC			0.63 AC	* 0.05 AC	3-4
3	GORDON P. & FLORENCE P. BRUG	8889 US HIGHWAY 287, TOSTON, MT 59643	160.00+ AC	0.71 AC		0.71 AC			0.37 AC		3-4
2 & 3	COMBINATION PARCEL		160.00+ AC	1.36 AC		1.36 AC			1.00 AC	* 0.05 AC	3-4
4	LEONARD HERN & EARL D. CORIELL	PO BOX 100, TOSTON, MT 59643	5.663 AC	0.36 AC		0.36 AC		5.303 AC			3
5	SHIELA M. SKINNER, AS TRUSTEE SHIELA M. SKINNER REVOCABLE LIVING TRUST	8250 DRY CREEK RD, BELGRADE, MT 59714	5.42 AC	0.17 AC		0.17 AC		5.25 AC	0.01 AC		3-4
6	KOEHNKE & SONS, A MONTANA CORPORATION	PO BOX 506, TOWNSEND, MT 59644	38.16 AC	0.98 AC		0.98 AC		37.18 AC	0.08 AC	@ 0.92 AC	4-5
7	6-L, LLC	8715 US HIGHWAY 287, TOSTON, MT 59643	160.00+ AC						0.14 AC		4-6
8	COWAN & SKINNER RANCH COMPANY	100 DRY CREEK RD, BELGRADE, MT 59714	160.00+ AC	2.22 AC		2.22 AC			0.20 AC	^ 1.98 AC	5-6
9	US BUREAU OF RECLAMATION	PO BOX 36800, BILLINGS, MT 59107	ACCESS CONTROL	ONLY							6
10	MATHEW D. FOTH	9093 US HIGHWAY 287, TOSTON, MT 59643	ACCESS CONTROL	ONLY							6
11	SPRING CREEK LAND COMPANY, LLC	3990 CHURCHILL RD, MANHATTAN, MT 59741	160.00+ AC	0.78 AC		0.78 AC			0.10 AC		6-7
12	DAVID C. STINE	2 MUDDY LN, TOSTON, MT 59643	5.20 AC	0.24 AC		0.24 AC		4.96 AC		+ 0.38 AC	6-7
13	RICHARD E. & KRISTIE L. COLLINS	6 MUDDY LN, TOSTON, MT 59643	OWNER NOTIFICATION	ONLY							7
14	FRANKLIN R. & JUDY SLIFKA	PO BOX 63, TOSTON, MT 59643	39.49 AC	0.92 AC		0.92 AC		38.57 AC	0.29 AC	\$ 1.14 AC	7
15	ROBIN KAYE & DARREL L. FOLKVORD	57 MUDDY LN, TOSTON, MT 59643	112.25 AC	1.01 AC		1.01 AC		111.24 AC		% 1.02 AC	7-8
15CE	MONTANA LAND RELIANCE	324 FULLER AVE, HELENA, MT 59601	112.25 AC	1.01 AC		1.01 AC		111.24 AC		% 1.02 AC	7-8
16	DYKEMA LAND COMPANY, LLC	PO BOX 776, MANHATTAN, MT 59741	160.00+ AC	0.36 AC		0.36 AC			0.07 AC		7-9
17	HOSSFELD LIVING TRUST	43 HOSSFELD LN, TOSTON, MT 59643	160.00+ AC	2.55 AC		2.55 AC			0.02 AC	& 2.52 AC	8-9
18	FE LAND, LLC	150 SMITH LN, TOSTON, MT 59643		0.33 AC		0.33 AC			0.01 AC		9
19	DAN HUNSAKER AND SONS RANCH COMPANY C/D RICHARD B. & HALANE B. VANDYKEN	PO BOX 1335, TOWNSEND, MT 59644 85 LONE MOUNTAIN RD, TOSTON, MT 59643	160.00+ AC	3.25 AC		3.25 AC			0.18 AC	* 0.19 AC	9-11
20	DAN HUNSAKER AND SONS RANCH COMPANY C/D RICHARD B. & HALANE B. VANDYKEN	PO BOX 1335, TOWNSEND, MT 59644 85 LONE MOUNTAIN RD, TOSTON, MT 59643	160.00+ AC	1.82 AC		1.82 AC			1.21 AC	# 0.27 AC	9-11
19 & 20	COMBINATION PARCEL		160.00+ AC	5.07 AC		5.07 AC			1.39 AC	~ 0.46 AC	9-11
21	LEONARD H. & PAMELA K. LAMBOTT	8715 US HIGHWAY 287, TOSTON, MT 59643	160.00+ AC						0.02 AC		11-12
22	KWWC, LLC	8715 US HIGHWAY 287, TOSTON, MT 59643	OWNER NOTIFICATION	ONLY							12
23	DNRC	PO BOX 201601, HELENA, MT 59620	FOR NEGOTIATIONS	ONLY							4
24	BROADWATER-MISSOURI WATER USERS ASSOCIATION US BUREAU OF RECLAMATION TOSTON IRRIGATION DISTRICT	150 DRY CREEK RD, TOWNSEND, MT 59644 PO BOX 36800, BILLINGS, MT 59107 8715 1/2 US HIGHWAY 287, TOSTON, MT 59643	FOR NEGOTIATIONS	ONLY							11
25	US BUREAU OF RECLAMATION TOSTON IRRIGATION DISTRICT	PO BOX 36800, BILLINGS, MT 59107 8715 1/2 US HIGHWAY 287, TOSTON, MT 59643	FOR NEGOTIATIONS	ONLY							4-5, 9
26	US BUREAU OF RECLAMATION TOSTON IRRIGATION DISTRICT	PO BOX 36800, BILLINGS, MT 59107 8715 1/2 US HIGHWAY 287, TOSTON, MT 59643	FOR NEGOTIATIONS	ONLY							7-9
2S	CORIELL AND HERN DEVELOPMENT LLP PERMIT NO. 20554	PO BOX 100, TOSTON, MT 59643	FOR NEGOTIATIONS	ONLY							4

CONSTRUCTION LIMITS

CUT SECTION

TRANSITION

TOE OF FILL

BACKSLOPE LIMITS
INCLUDE ROUNDING

MAP REVISED 8/19/13 1/8/14 1/14/14
1/31/14 4/1/14 5/29/14

FHWA/MDT APPROVAL
5/21/13

3

2

1

MDT

MONTANA DEPARTMENT
OF TRANSPORTATION

c:\dgn\5814000roown001.dgn
5/30/2014
9:24:58 AM CPS - U2573

- NOTES:
1. THE PROPOSED R/W LINE WHERE A SPIRAL CURVE TRANSITION IS USED IS A CHORD RATHER THAN A CONCENTRIC CURVE.
 2. ALL STATIONS AND OFFSETS FOR R/W BREAKS ARE IN REFERENCE TO THE R/W BASELINE.

FOR EXISTING R/W RETRACEMENT, SEE
DOC. NO. 158263.

GRID STATE PLANE COORDINATES

THIS IS A STATE PLANE COORDINATE PROJECT. ALL DIMENSIONS, DISTANCES AND AREAS ON THIS PROJECT ARE GRID, EXCEPT FOR THE EXISTING R/W WIDTH DIMENSION, WHICH IS RECORD.
THE COMBINATION SCALE FACTOR IS 0.99931802.

STATE	RIGHT OF WAY	SHEET	TOTAL
MONTANA		NO.	SHEETS
		2	12
R/W ID.		NH 8-4 (69) 89	
PROJECT NO.		5814-069-000	

TOSTON - SOUTH

RIGHT-OF-WAY COORDINATE ASCII FILES

R/W BREAK COORDS: 5814000ROBRK001.TXT
R/W BASELINE COORDS: 5814000ROBAS001.TXT
ALL FILES ARE LOCATED ON THE CADD SERVER
IN THE RO DIRECTORY, UNDER PROJECT: 5814000

* TO BE ACQUIRED IN THE NAME OF
BROADWATER COUNTY, MONTANA.

@ 0.01 AC TO BE ACQUIRED IN THE NAME OF
BROADWATER COUNTY, MONTANA.
0.91 AC TO BE ACQUIRED IN THE NAME OF
MICHEAL L. KOEHNKE.

^ TO BE ACQUIRED IN THE NAME OF
PARCELS 6, 12, AND TOSTON IRRIGATION DISTRICT.

+ TO BE ACQUIRED IN THE NAME OF
PARCELS 6 AND 8.

\$ 0.01 AC TO BE ACQUIRED IN THE NAME OF
BROADWATER COUNTY, MONTANA.
1.13 AC TO BE ACQUIRED IN THE NAME OF
US BUREAU OF RECLAMATION.

% TO BE ACQUIRED IN THE NAME OF
US BUREAU OF RECLAMATION.

& 0.04 AC TO BE ACQUIRED IN THE NAME OF
BROADWATER COUNTY, MONTANA.
2.48 AC TO BE ACQUIRED IN THE NAME OF
US BUREAU OF RECLAMATION.

TO BE ACQUIRED IN THE NAME OF
PARCEL 18.

~ 0.19 AC TO BE ACQUIRED IN THE NAME OF
BROADWATER COUNTY, MONTANA.
0.27 AC TO BE ACQUIRED IN THE NAME OF
PARCEL 18.

MONTANA DEPARTMENT OF TRANSPORTATION
RIGHT OF WAY PLAN
BROADWATER COUNTY


SEE SHEET NO. 2 FOR OWNERSHIP NAMES, ADDRESSES, AREAS, ETC.

ROAD APPROACHES					
PARCEL SERVED	SIDE	FARM FIELD	PRIVATE	PUBLIC	
		(1), (2)	(2)		
		STATION	STATION	SIDE	STATION
* 3	RT	81+61			
2	LT	81+82			
2	LT	82+37			
3	RT	83+00			
				LT	107+24
				RT	109+00

* JOINT USE WITH OTHER PARCEL AT SAME STATION
(1) FARM FIELD APPROACH FOR AGRICULTURAL USE ONLY
(2) ROAD APPROACH LOCATIONS FIXED

STATE	RIGHT OF WAY	SHEET NO.	TOTAL SHEETS
MONTANA		4	12
R/W ID.		NH 8-4(69)89	
PROJECT NO.		5814-069-000	

TOSTON - SOUTH

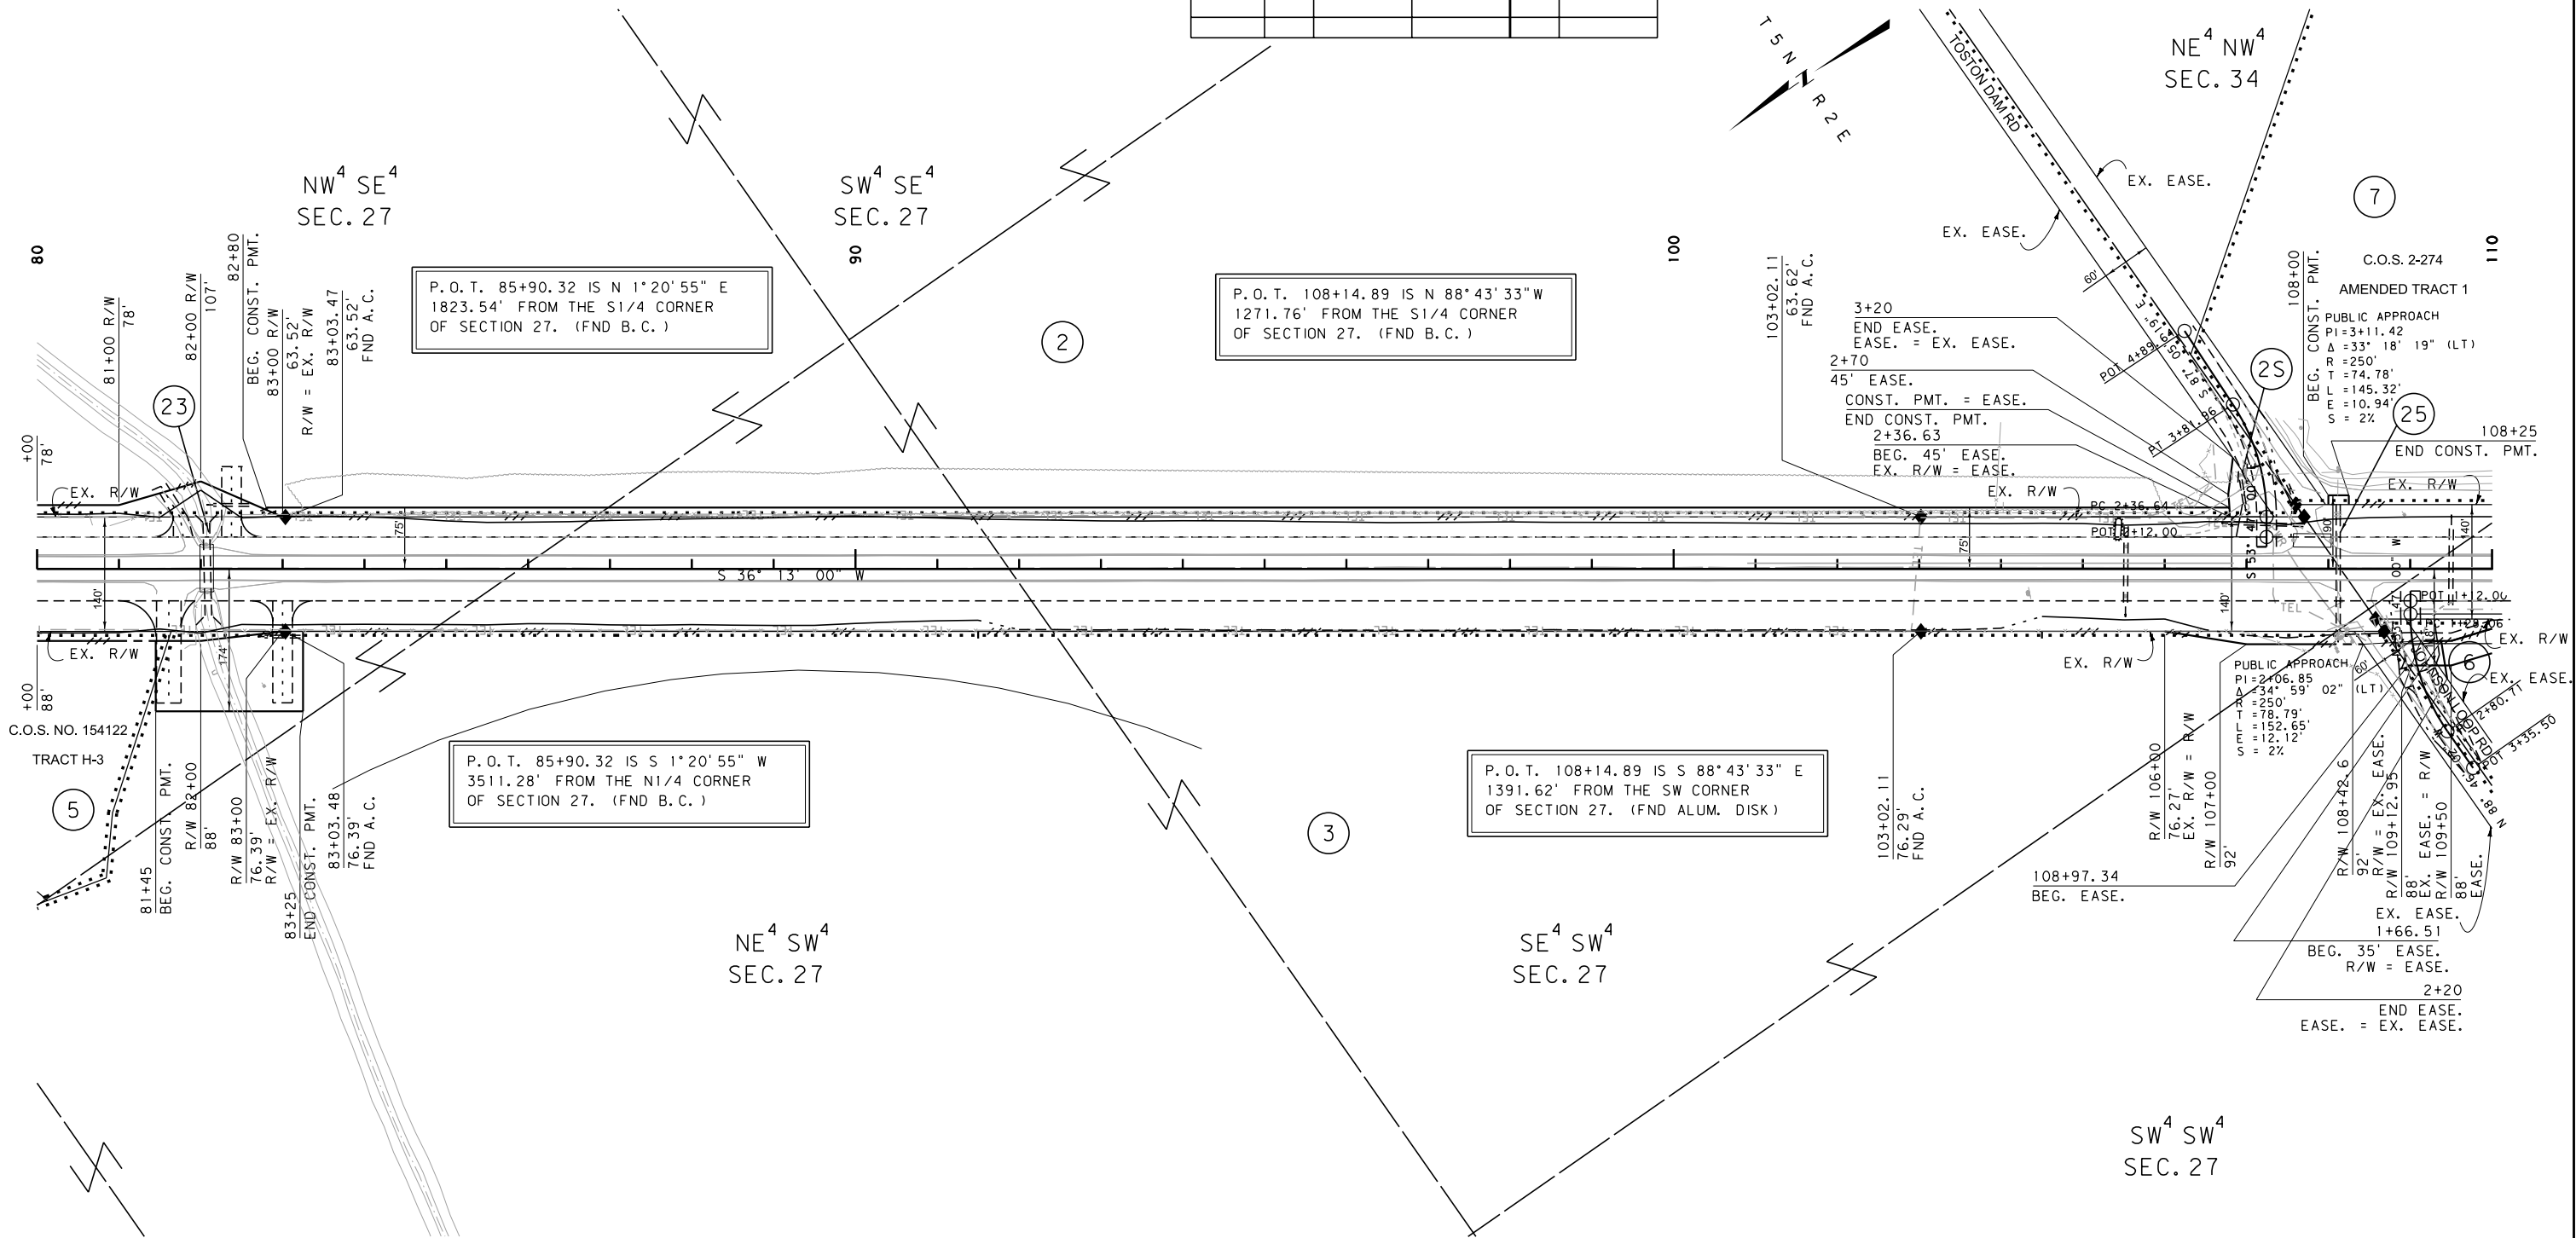

FOR EXISTING R/W RETRACEMENT, SEE
DOC. NO. 158263.

GRID STATE PLANE COORDINATES

THIS IS A STATE PLANE COORDINATE PROJECT. ALL DIMENSIONS, DISTANCES AND AREAS ON THIS PROJECT ARE GRID, EXCEPT FOR THE EXISTING R/W WIDTH DIMENSION, WHICH IS RECORD.
THE COMBINATION SCALE FACTOR IS 0.99931802.

- NOTES:
1. THE PROPOSED R/W LINE WHERE A SPIRAL CURVE TRANSITION IS USED IS A CHORD RATHER THAN A CONCENTRIC CURVE.
 2. ALL STATIONS AND OFFSETS FOR R/W BREAKS ARE IN REFERENCE TO THE R/W BASELINE.

CONSTRUCTION LIMITS	MAP REVISED 8/19/13 1/8/14 1/31/14
CUT SECTION	5/29/14
TRANSITION	
TOE OF FILL	
BACKSLOPE LIMITS INCLUDE ROUNDING	
	FHWA/MDT APPROVAL 5/21/13
3	MDTA MONTANA DEPARTMENT OF TRANSPORTATION
2	c:\dgn\5814000\ropln001.dgn
1	5/30/2014
	9:25:28 AM CPS - U2573

MONTANA DEPARTMENT OF TRANSPORTATION
RIGHT OF WAY PLAN
BROADWATER COUNTY
SCALE 1"=100'
0 50' 100' 200' 300'


SEE SHEET NO. 2 FOR OWNERSHIP NAMES, ADDRESSES, AREAS, ETC.

ROAD APPROACHES					
PARCEL SERVED	SIDE	FARM FIELD	PRIVATE	PUBLIC	
		(1), (2)	(2)		
		STATION	STATION	SIDE	STATION
8	RT	135+53			
8	RT	137+71			
7	LT	137+81			
6	RT	119+74			

* JOINT USE WITH OTHER PARCEL AT SAME STATION
(1) FARM FIELD APPROACH FOR AGRICULTURAL USE ONLY
(2) ROAD APPROACH LOCATIONS FIXED

STATE	RIGHT OF WAY	SHEET NO.	TOTAL SHEETS
MONTANA		5	12
R/W ID.		NH 8-4(69)89	
PROJECT NO.		5814-069-000	

TOSTON - SOUTH

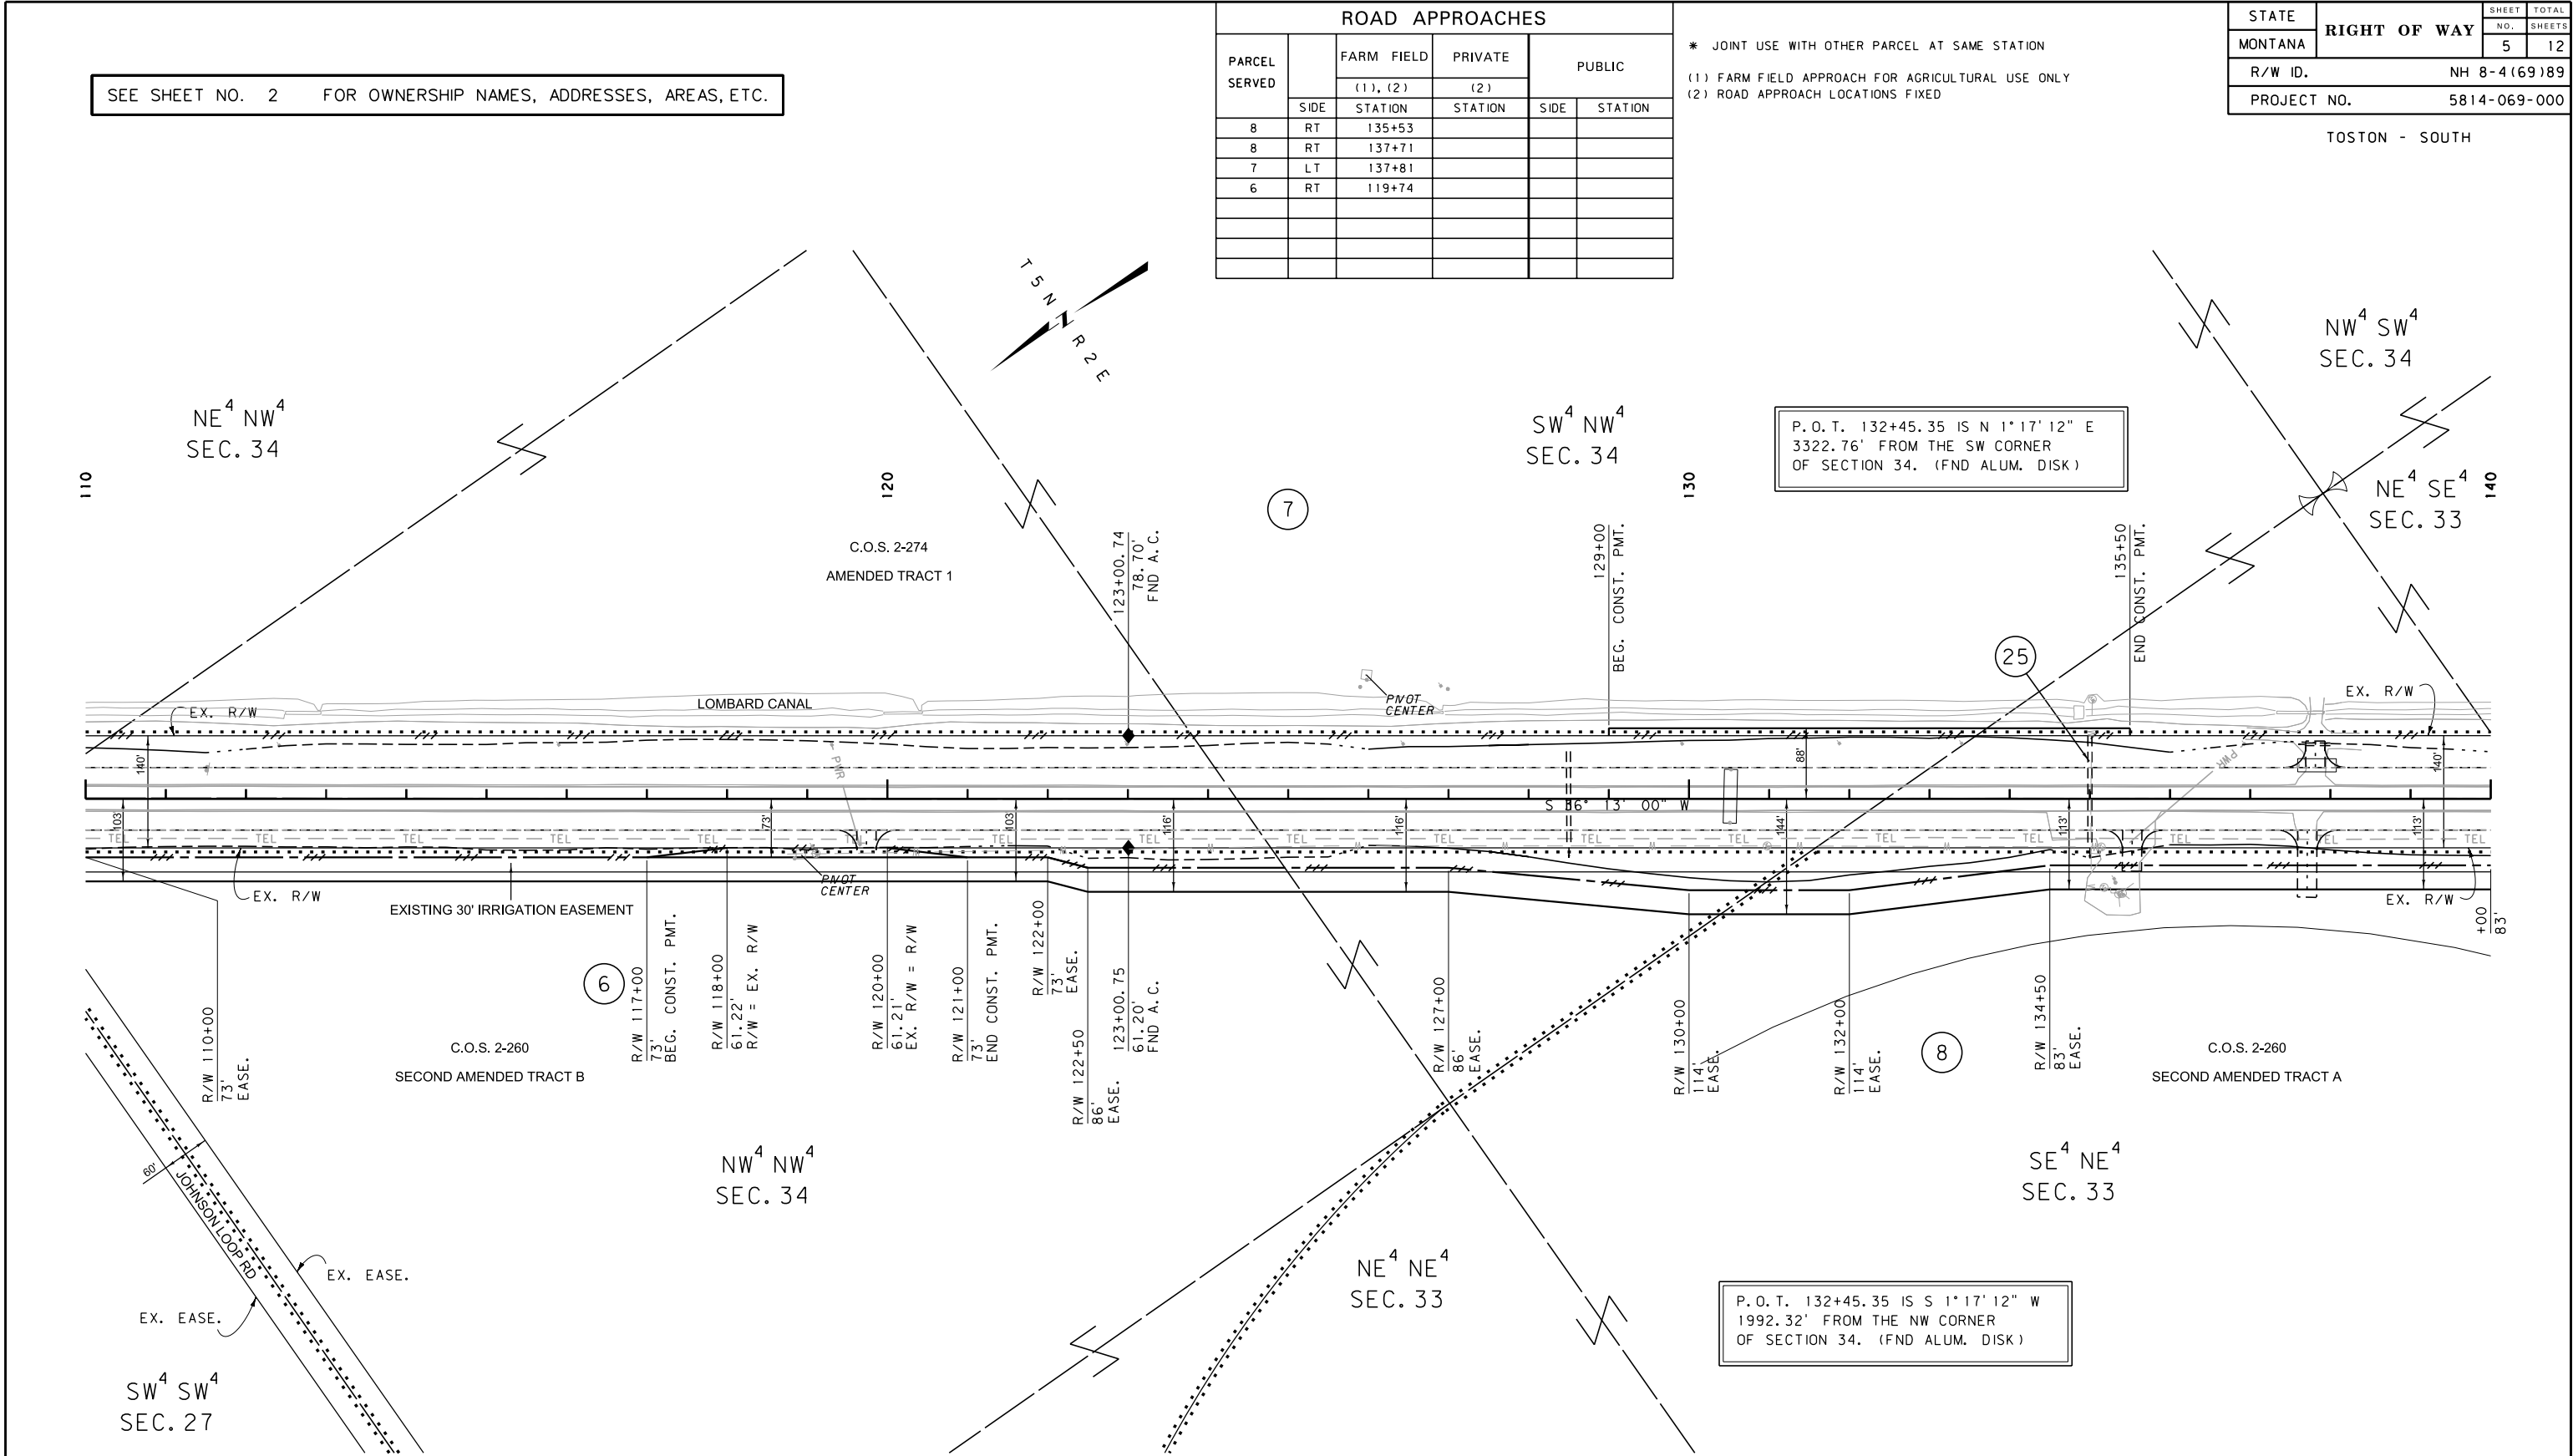

CONSTRUCTION LIMITS
CUT SECTION
TRANSITION
TOE OF FILL
BACKSLOPE LIMITS
INCLUDE ROUNDING

MAP REVISED 8/19/13 1/8/14

FHWA/MDT APPROVAL
5/21/13

3
2
1

MDTA
MONTANA DEPARTMENT
OF TRANSPORTATION

c:\dgn\5814000\ropln001.dgn
5/30/2014
9:25:33 AM
CPS - U2573

- NOTES:
1. THE PROPOSED R/W LINE WHERE A SPIRAL CURVE TRANSITION IS USED IS A CHORD RATHER THAN A CONCENTRIC CURVE.
 2. ALL STATIONS AND OFFSETS FOR R/W BREAKS ARE IN REFERENCE TO THE R/W BASELINE.

FOR EXISTING R/W RETRACEMENT, SEE DOC. NO. 158263.

GRID STATE PLANE COORDINATES

THIS IS A STATE PLANE COORDINATE PROJECT. ALL DIMENSIONS, DISTANCES AND AREAS ON THIS PROJECT ARE GRID, EXCEPT FOR THE EXISTING R/W WIDTH DIMENSION, WHICH IS RECORD.

THE COMBINATION SCALE FACTOR IS 0.99931802.

MONTANA DEPARTMENT OF TRANSPORTATION

RIGHT OF WAY PLAN

BROADWATER COUNTY

SCALE 1"=100'

0 50' 100' 200' 300'


SEE SHEET NO. 2 FOR OWNERSHIP NAMES, ADDRESSES, AREAS, ETC.

ROAD APPROACHES					
PARCEL SERVED	SIDE	FARM FIELD	PRIVATE	PUBLIC	
		(1), (2)	(2)		
		STATION	STATION	SIDE	STATION
7	LT	143+73			
9	LT		149+71		
10	LT		151+84		
11	LT		154+68		
8	RT	167+00			

* JOINT USE WITH OTHER PARCEL AT SAME STATION
(1) FARM FIELD APPROACH FOR AGRICULTURAL USE ONLY
(2) ROAD APPROACH LOCATIONS FIXED

STATE	RIGHT OF WAY	SHEET NO.	TOTAL SHEETS
MONTANA		6	12
R/W ID.		NH 8-4(69)89	
PROJECT NO.		5814-069-000	

TOSTON - SOUTH

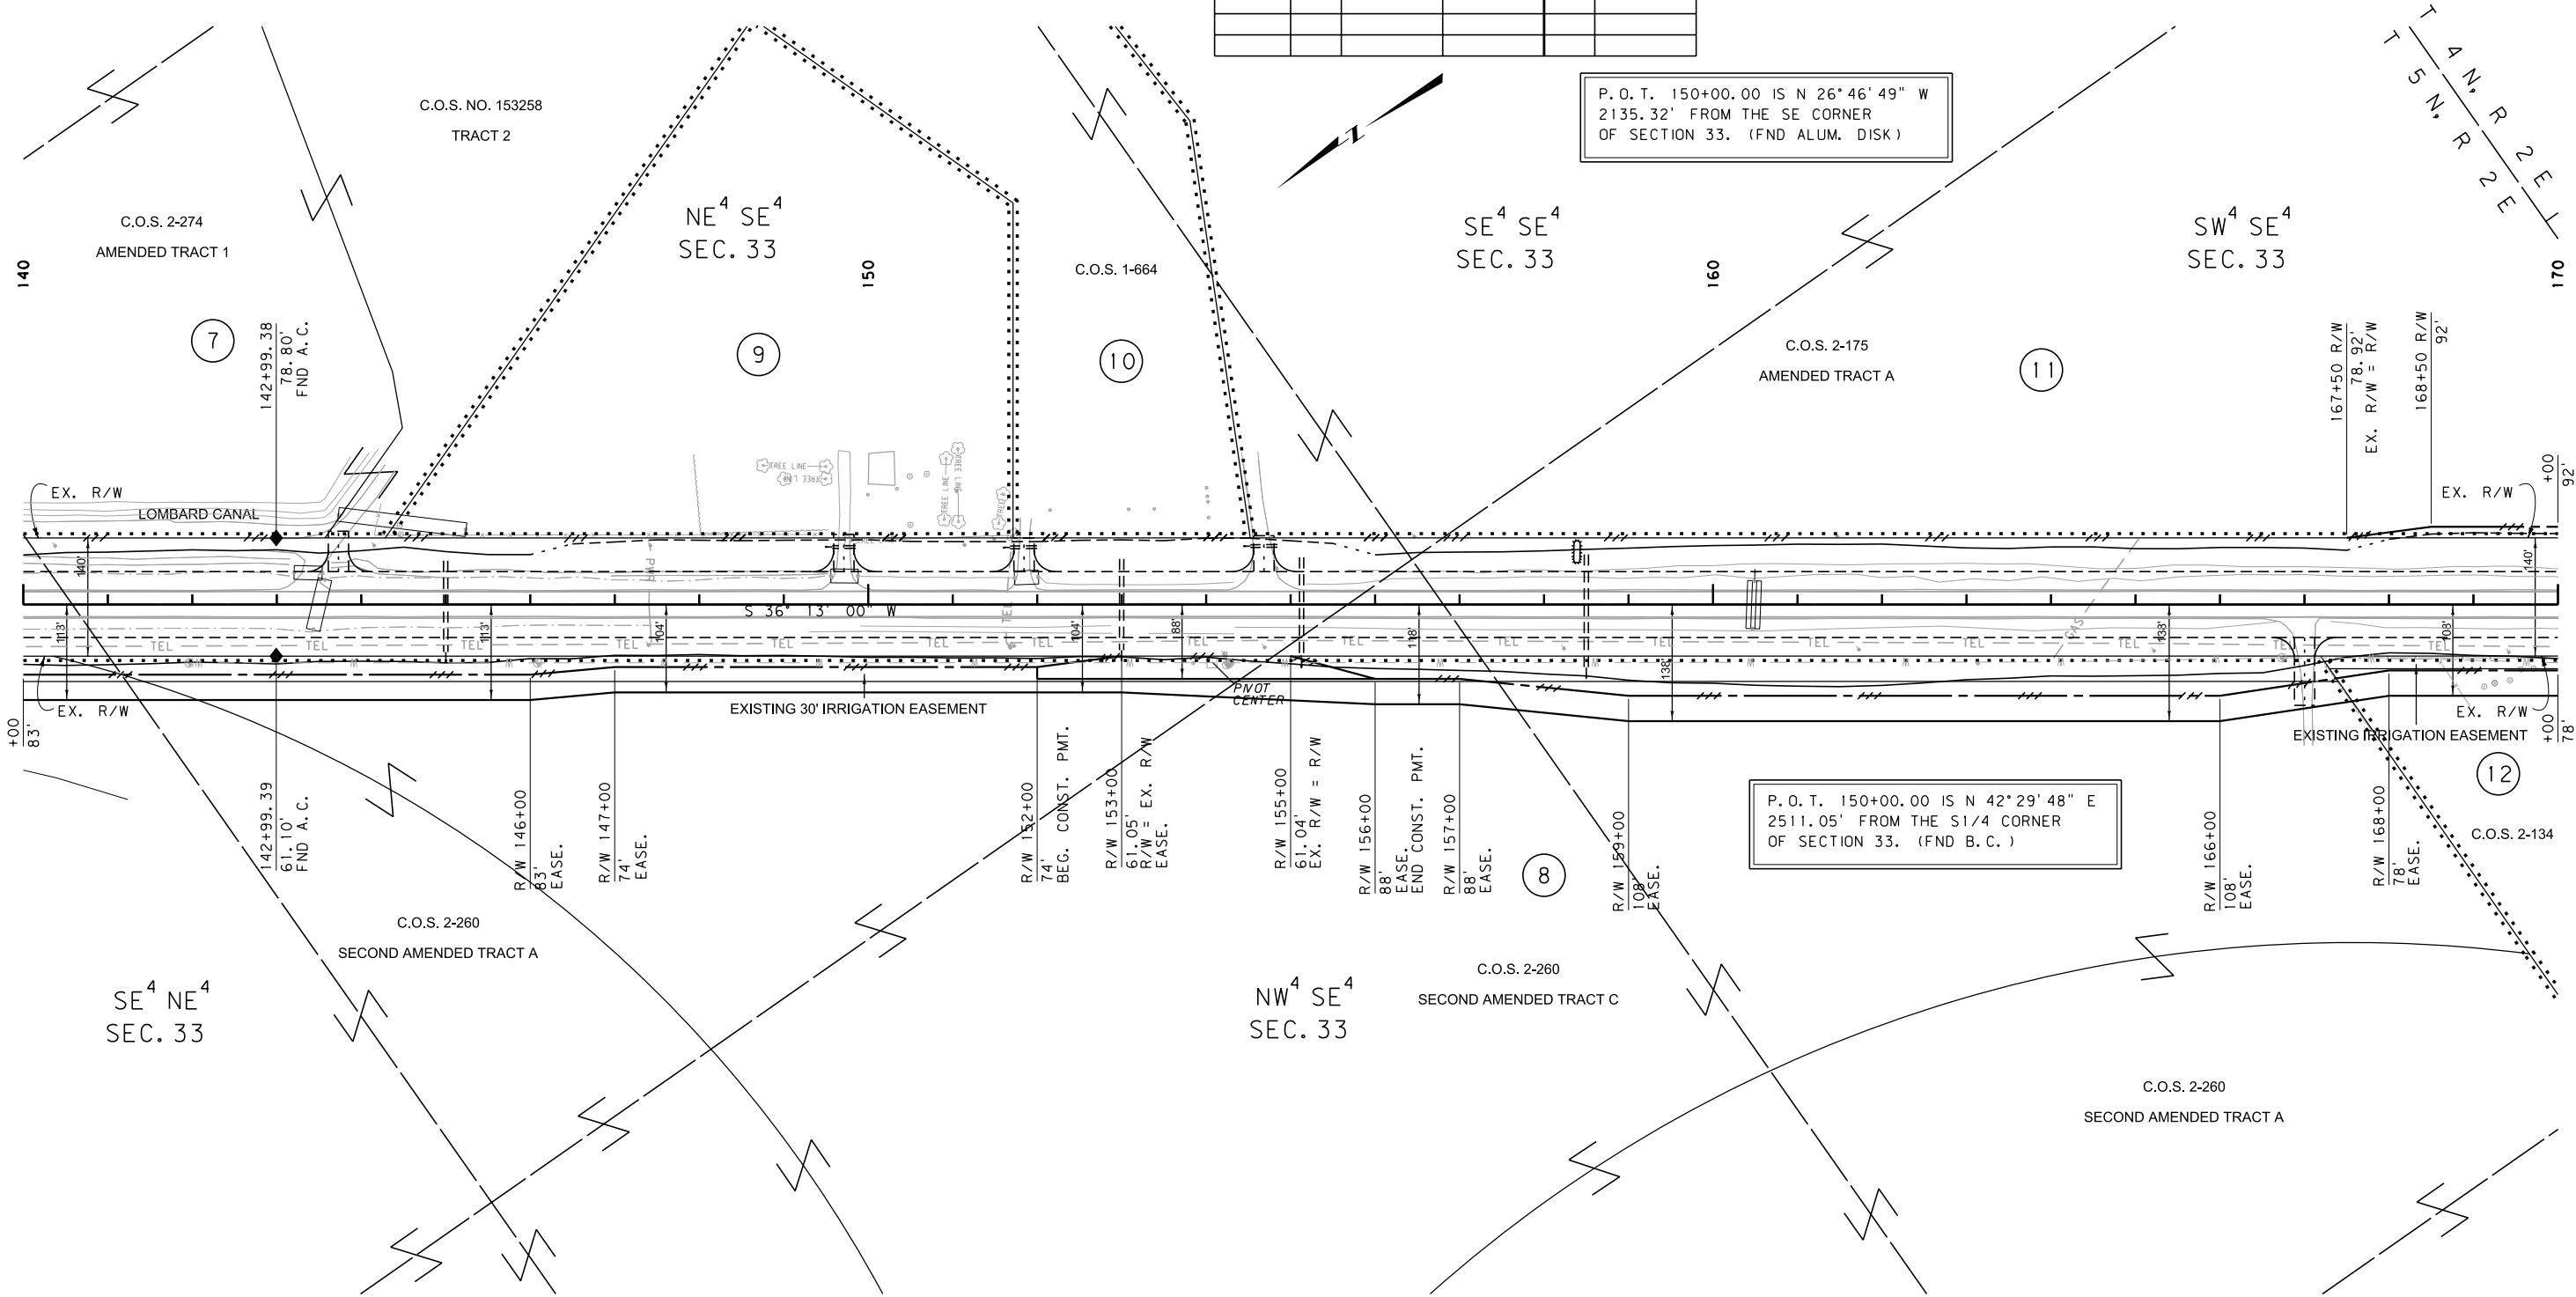

P.O.T. 150+00.00 IS N 26°46'49" W
2135.32' FROM THE SE CORNER
OF SECTION 33. (FND ALUM. DISK)

P.O.T. 150+00.00 IS N 42°29'48" E
2511.05' FROM THE S 1/4 CORNER
OF SECTION 33. (FND B.C.)

FOR EXISTING R/W RETRACEMENT, SEE
DOC. NO. 158263.

GRID STATE PLANE COORDINATES
THIS IS A STATE PLANE COORDINATE PROJECT. ALL
DIMENSIONS, DISTANCES AND AREAS ON THIS PROJECT
ARE GRID, EXCEPT FOR THE EXISTING R/W WIDTH
DIMENSION, WHICH IS RECORD.
THE COMBINATION SCALE FACTOR IS 0.99931802.

- NOTES:
1. THE PROPOSED R/W LINE WHERE A SPIRAL
CURVE TRANSITION IS USED IS A CHORD
RATHER THAN A CONCENTRIC CURVE.
 2. ALL STATIONS AND OFFSETS FOR R/W BREAKS
ARE IN REFERENCE TO THE R/W BASELINE.

CONSTRUCTION LIMITS
CUT SECTION
TRANSITION
TOE OF FILL
BACKSLOPE LIMITS
INCLUDE ROUNDING

MAP REVISED 1/8/14 1/14/14 1/31/14
4/1/14
FHWA/MDT APPROVAL
5/21/13

3
2
1

MDT MONTANA DEPARTMENT
OF TRANSPORTATION

c:\dgn\5814000\ropln002.dgn
5/30/2014
9:25:51 AM CPS-U2573

MONTANA DEPARTMENT OF TRANSPORTATION
RIGHT OF WAY PLAN
BROADWATER COUNTY
SCALE 1"=100'
0 50' 100' 200' 300'


SEE SHEET NO. 2 FOR OWNERSHIP NAMES, ADDRESSES, AREAS, ETC.

ROAD APPROACHES					
PARCEL SERVED	SIDE	FARM FIELD	PRIVATE	PUBLIC	
		(1), (2)	(2)		
		STATION	STATION	SIDE	STATION
11	LT	173+01			
14	RT	185+41		RT	174+61
11, 16	LT	198+38			

* JOINT USE WITH OTHER PARCEL AT SAME STATION
(1) FARM FIELD APPROACH FOR AGRICULTURAL USE ONLY
(2) ROAD APPROACH LOCATIONS FIXED

STATE	RIGHT OF WAY	SHEET NO.	TOTAL SHEETS
MONTANA		7	12
R/W ID.		NH 8-4(69)89	
PROJECT NO.		5814-069-000	

TOSTON - SOUTH

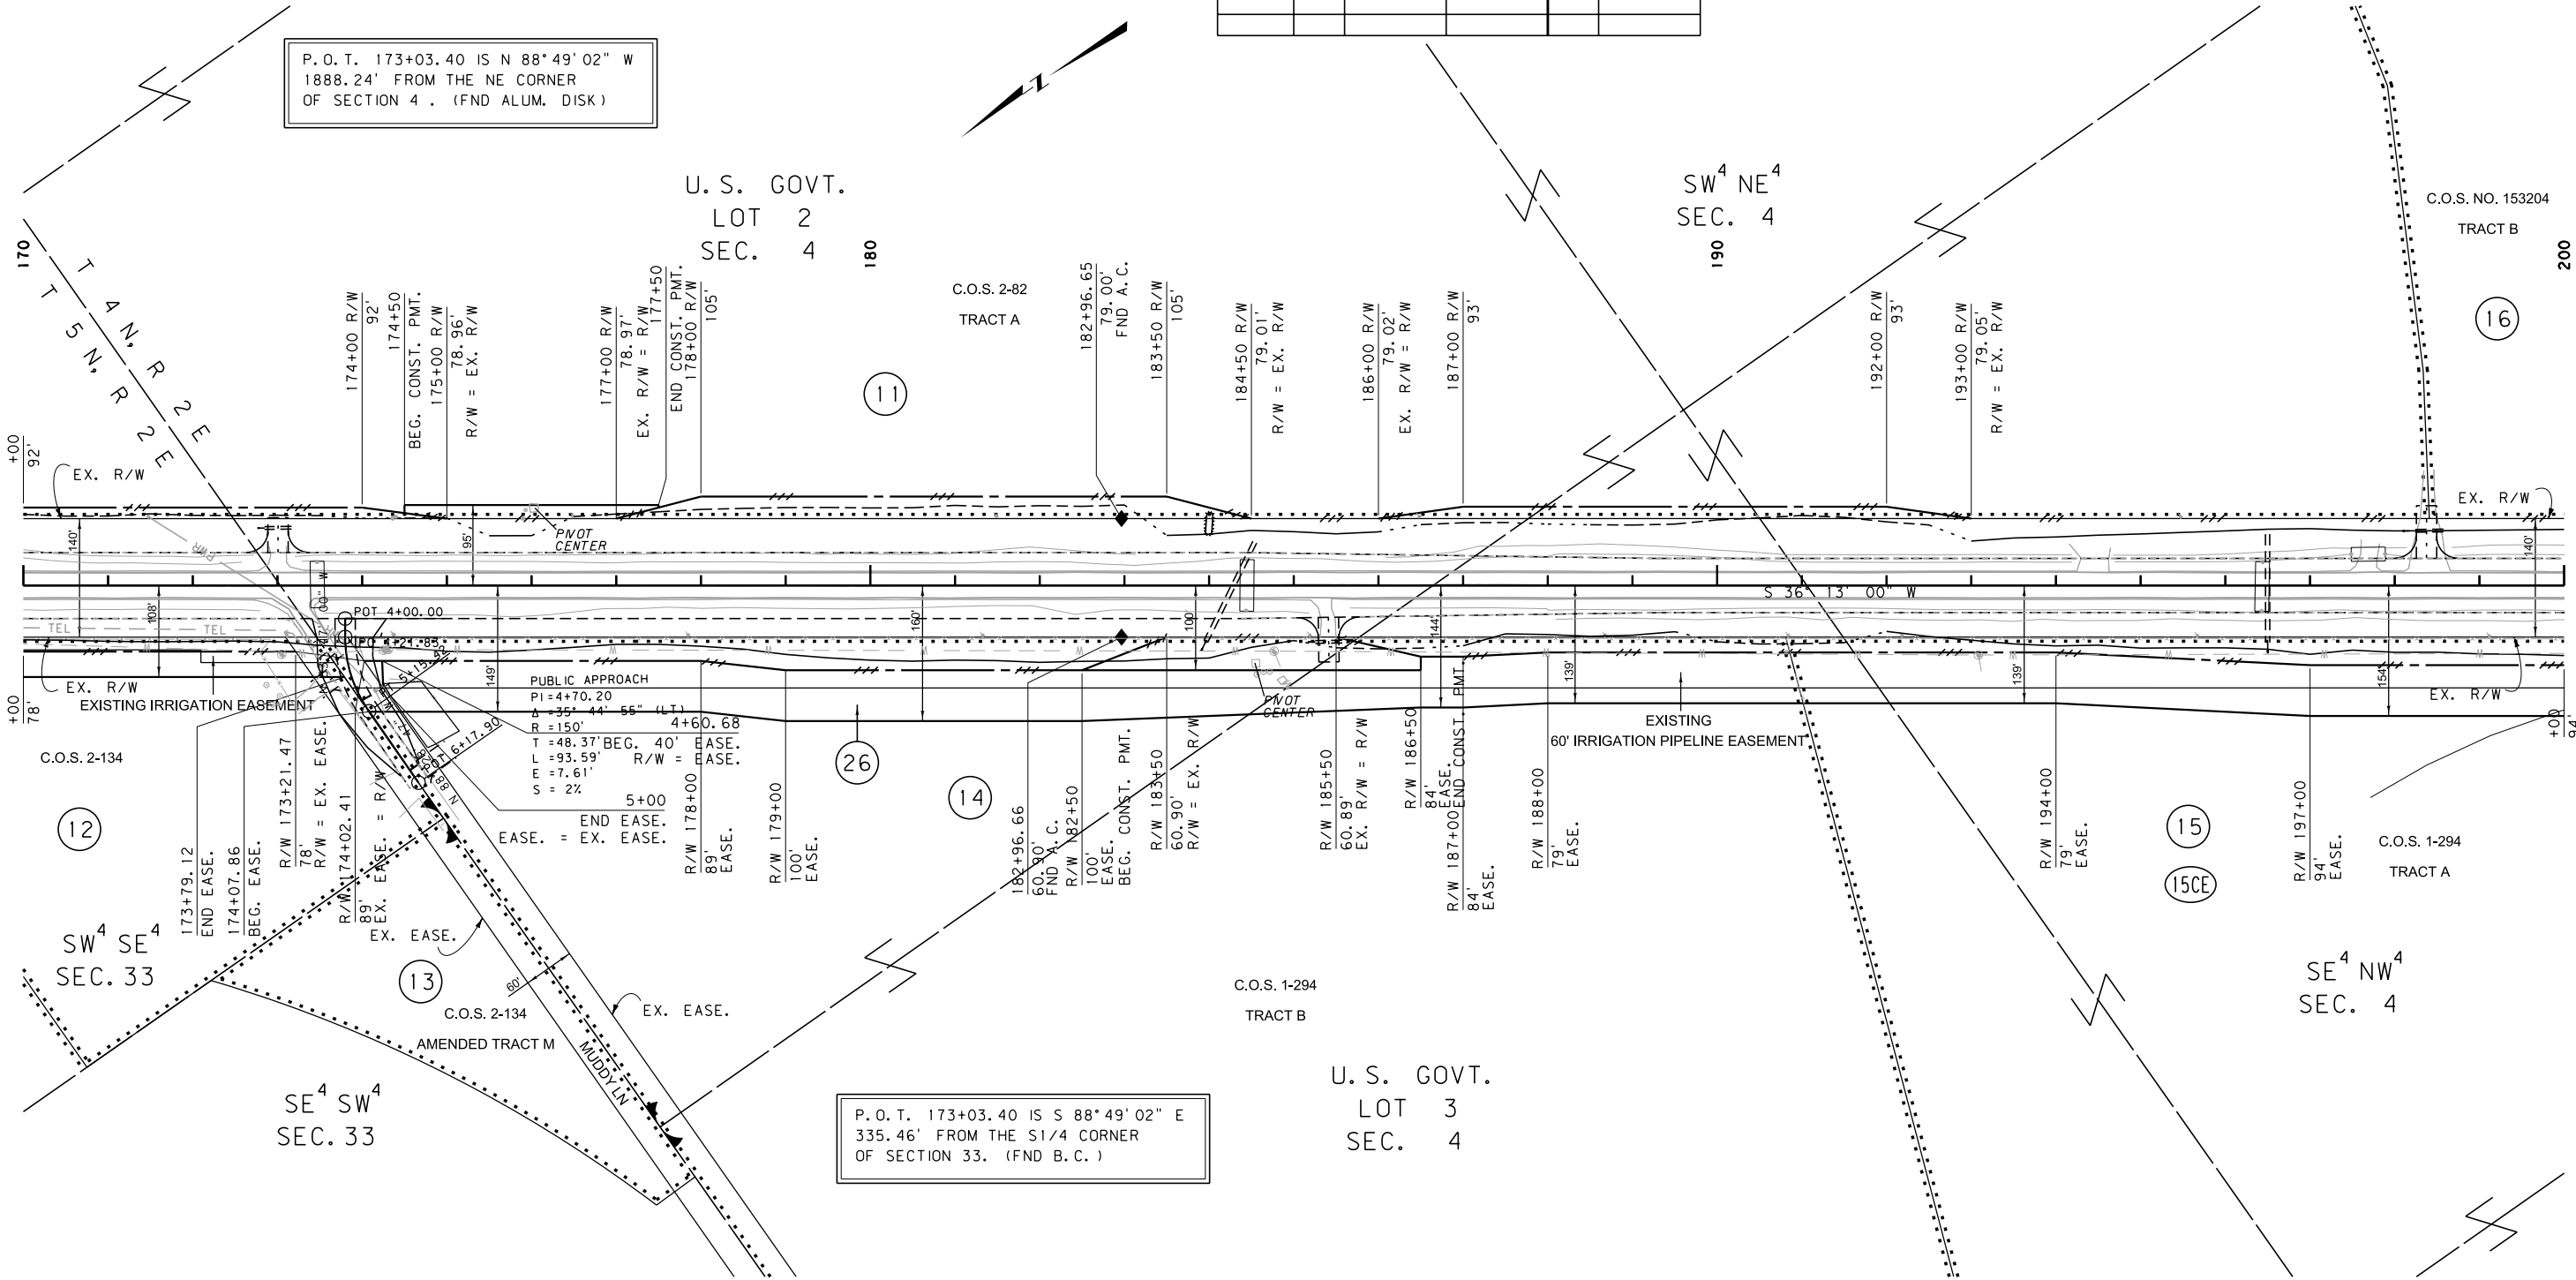

FOR EXISTING R/W RETRACEMENT, SEE
DOC. NO. 158263.

GRID STATE PLANE COORDINATES
THIS IS A STATE PLANE COORDINATE PROJECT. ALL
DIMENSIONS, DISTANCES AND AREAS ON THIS PROJECT
ARE GRID, EXCEPT FOR THE EXISTING R/W WIDTH
DIMENSION, WHICH IS RECORD.
THE COMBINATION SCALE FACTOR IS 0.99931802.

- NOTES:
1. THE PROPOSED R/W LINE WHERE A SPIRAL CURVE TRANSITION IS USED IS A CHORD RATHER THAN A CONCENTRIC CURVE.
 2. ALL STATIONS AND OFFSETS FOR R/W BREAKS ARE IN REFERENCE TO THE R/W BASELINE.

MONTANA DEPARTMENT OF TRANSPORTATION
RIGHT OF WAY PLAN
BROADWATER COUNTY
SCALE 1"=100'
0 50' 100' 200' 300'

CONSTRUCTION LIMITS	MAP REVISED 8/19/13 1/8/14 4/1/14
CUT SECTION	
TRANSITION	
TOE OF FILL	
BACKSLOPE LIMITS INCLUDE ROUNDING	
	FHWA/MDT APPROVAL 5/21/13
3	c:\dgn\5814000\rop\h002.dgn
2	5/30/2014
1	9:25:56 AM CPS - U2573

MDT MONTANA DEPARTMENT OF TRANSPORTATION


SEE SHEET NO. 2 FOR OWNERSHIP NAMES, ADDRESSES, AREAS, ETC.

ROAD APPROACHES					
PARCEL SERVED	SIDE	FARM FIELD	PRIVATE	PUBLIC	
		(1), (2)	(2)		
		STATION	STATION	SIDE	STATION
* 20	LT	241+00		RT	241+00

* JOINT USE WITH OTHER PARCEL AT SAME STATION
(1) FARM FIELD APPROACH FOR AGRICULTURAL USE ONLY
(2) ROAD APPROACH LOCATIONS FIXED

STATE	RIGHT OF WAY	SHEET NO.	TOTAL SHEETS
MONTANA		9	12
R/W ID.		NH 8-4(69)89	
PROJECT NO.		5814-069-000	

TOSTON - SOUTH

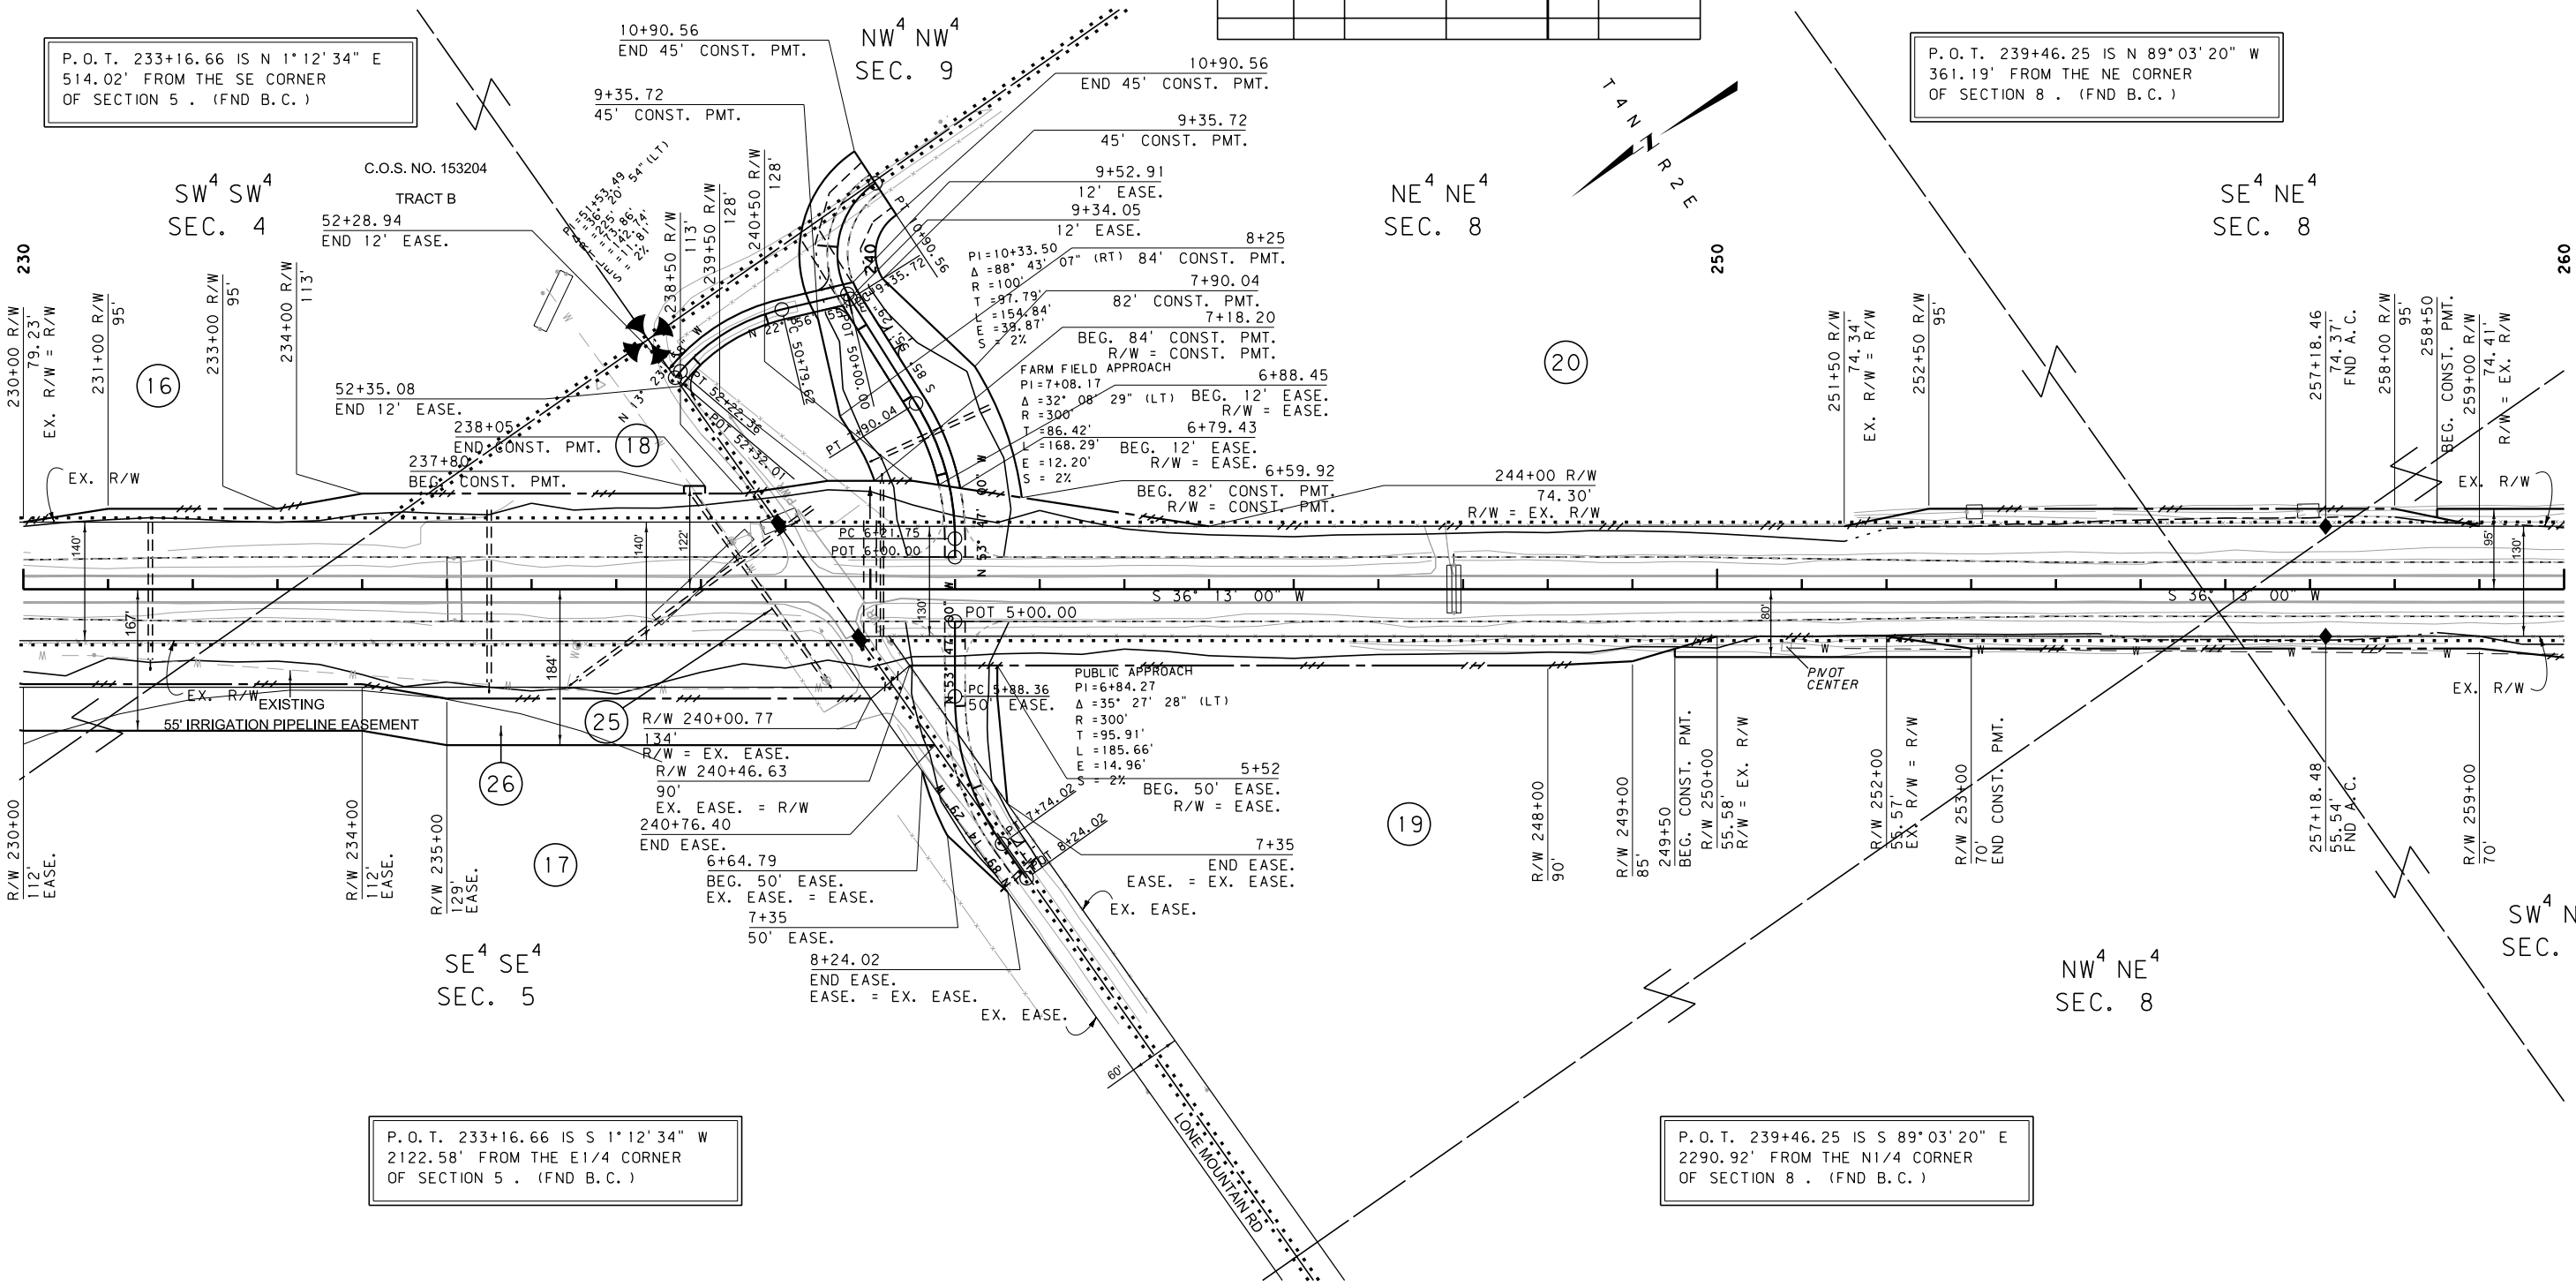

FOR EXISTING R/W RETRACEMENT, SEE DOC. NO. 158263.

GRID STATE PLANE COORDINATES
THIS IS A STATE PLANE COORDINATE PROJECT. ALL DIMENSIONS, DISTANCES AND AREAS ON THIS PROJECT ARE GRID, EXCEPT FOR THE EXISTING R/W WIDTH DIMENSION, WHICH IS RECORD.
THE COMBINATION SCALE FACTOR IS 0.99931802.

- NOTES:
1. THE PROPOSED R/W LINE WHERE A SPIRAL CURVE TRANSITION IS USED IS A CHORD RATHER THAN A CONCENTRIC CURVE.
 2. ALL STATIONS AND OFFSETS FOR R/W BREAKS ARE IN REFERENCE TO THE R/W BASELINE.

CONSTRUCTION LIMITS
CUT SECTION
TRANSITION
TOE OF FILL
BACKSLOPE LIMITS
INCLUDE ROUNDING

MAP REVISED 8/19/13 1/8/14 1/31/14
5/29/14
FHWA/MDT APPROVAL
5/21/13

3
2
1

MDT MONTANA DEPARTMENT OF TRANSPORTATION

c:\dgn\5814000\ropln003.dgn
5/30/2014
9:26:20 AM CPS-U2573

MONTANA DEPARTMENT OF TRANSPORTATION
RIGHT OF WAY PLAN
BROADWATER COUNTY
SCALE 1"=100'
0 50' 100' 200' 300'


SEE SHEET NO. 2 FOR OWNERSHIP NAMES, ADDRESSES, AREAS, ETC.

ROAD APPROACHES					
PARCEL SERVED	SIDE	FARM FIELD	PRIVATE	PUBLIC	
		(1), (2)	(2)		
		STATION	STATION	SIDE	STATION
19	RT	275+45			
20	LT	279+76			
19	RT	279+76			

* JOINT USE WITH OTHER PARCEL AT SAME STATION
(1) FARM FIELD APPROACH FOR AGRICULTURAL USE ONLY
(2) ROAD APPROACH LOCATIONS FIXED

STATE	RIGHT OF WAY	SHEET NO.	TOTAL SHEETS
MONTANA		10	12
R/W ID.		NH 8-4(69)89	
PROJECT NO.		5814-069-000	

TOSTON - SOUTH

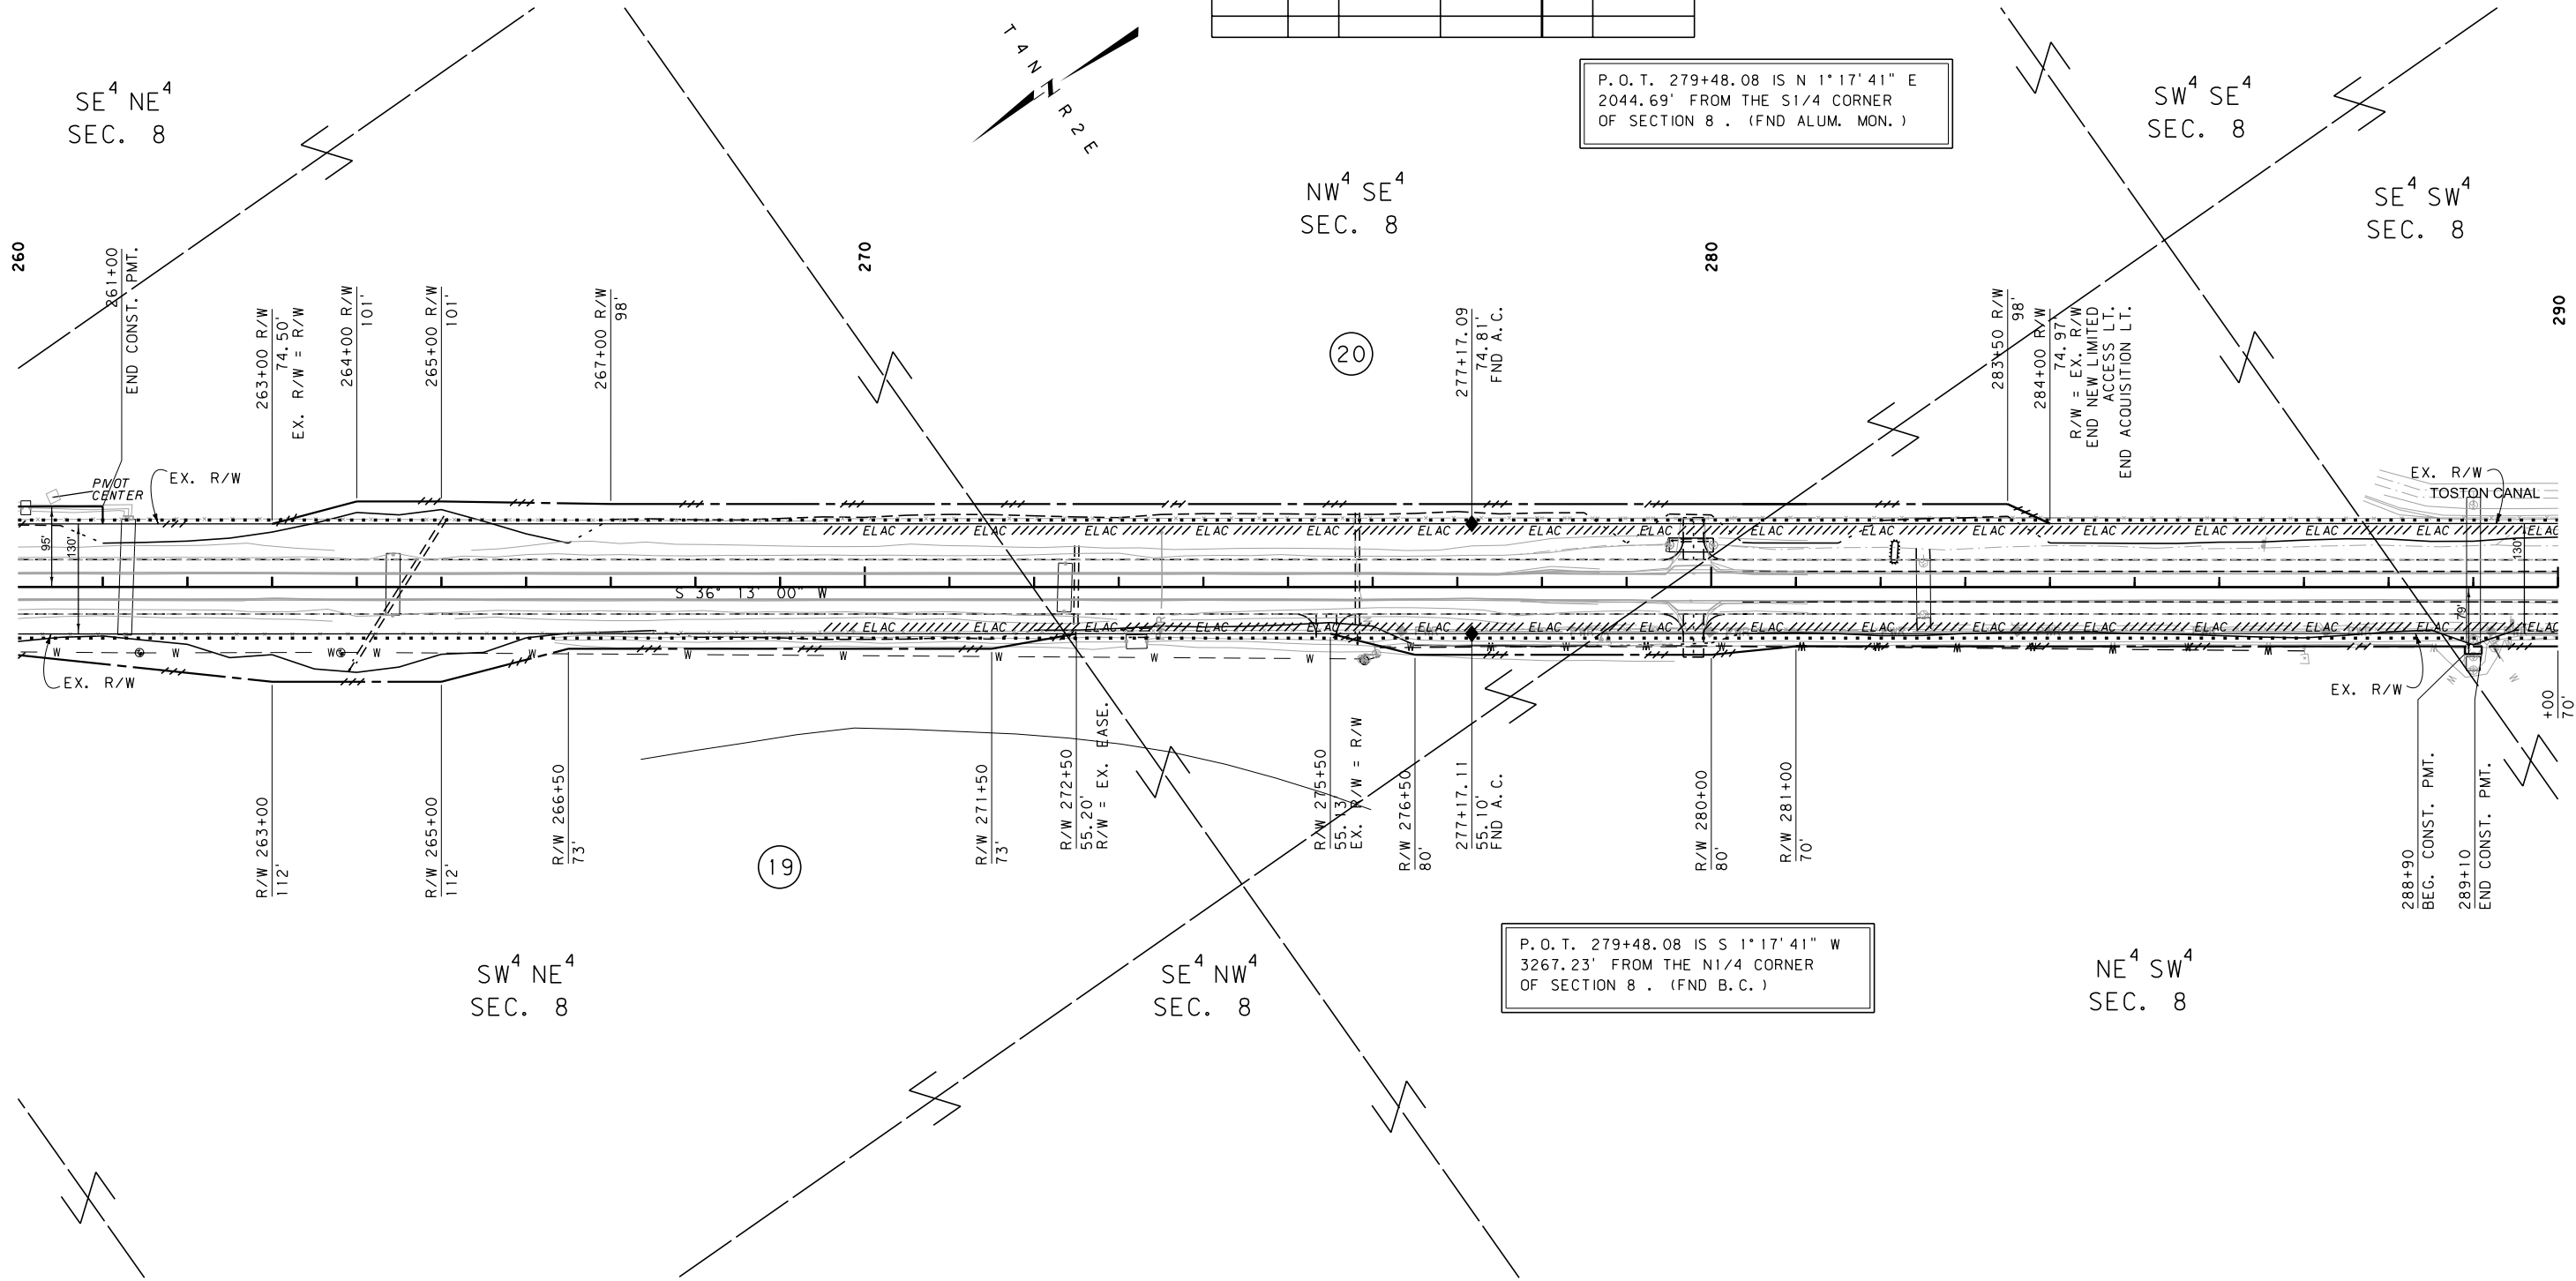

FOR EXISTING R/W RETRACEMENT, SEE
DOC. NO. 158263.

GRID STATE PLANE COORDINATES
THIS IS A STATE PLANE COORDINATE PROJECT. ALL
DIMENSIONS, DISTANCES AND AREAS ON THIS PROJECT
ARE GRID, EXCEPT FOR THE EXISTING R/W WIDTH
DIMENSION, WHICH IS RECORD.
THE COMBINATION SCALE FACTOR IS 0.99931802.

- NOTES:
1. THE PROPOSED R/W LINE WHERE A SPIRAL
CURVE TRANSITION IS USED IS A CHORD
RATHER THAN A CONCENTRIC CURVE.
 2. ALL STATIONS AND OFFSETS FOR R/W BREAKS
ARE IN REFERENCE TO THE R/W BASELINE.

CONSTRUCTION LIMITS
CUT SECTION
TRANSITION
TOE OF FILL
BACKSLOPE LIMITS
INCLUDE ROUNDING

MAP REVISED 5/29/14

FHWA/MDT APPROVAL
5/21/13

3
2
1

MDTA
MONTANA DEPARTMENT
OF TRANSPORTATION

c:\dgn\5814000\ropln003.dgn
5/30/2014
9:26:25 AM
CPS - U2573

MONTANA DEPARTMENT OF TRANSPORTATION
RIGHT OF WAY PLAN
BROADWATER COUNTY
SCALE 1"=100'
0 50' 100' 200' 300'


SEE SHEET NO. 2 FOR OWNERSHIP NAMES, ADDRESSES, AREAS, ETC.

ROAD APPROACHES					
PARCEL SERVED	SIDE	FARM FIELD	PRIVATE	PUBLIC	
		(1), (2)	(2)		
		STATION	STATION	SIDE	STATION
* 21	LT	304+15		RT	304+15

* JOINT USE WITH OTHER PARCEL AT SAME STATION
(1) FARM FIELD APPROACH FOR AGRICULTURAL USE ONLY
(2) ROAD APPROACH LOCATIONS FIXED

STATE	RIGHT OF WAY	SHEET NO.	TOTAL SHEETS
MONTANA		11	12
R/W ID.		NH 8-4(69)89	
PROJECT NO.		5814-069-000	

TOSTON - SOUTH

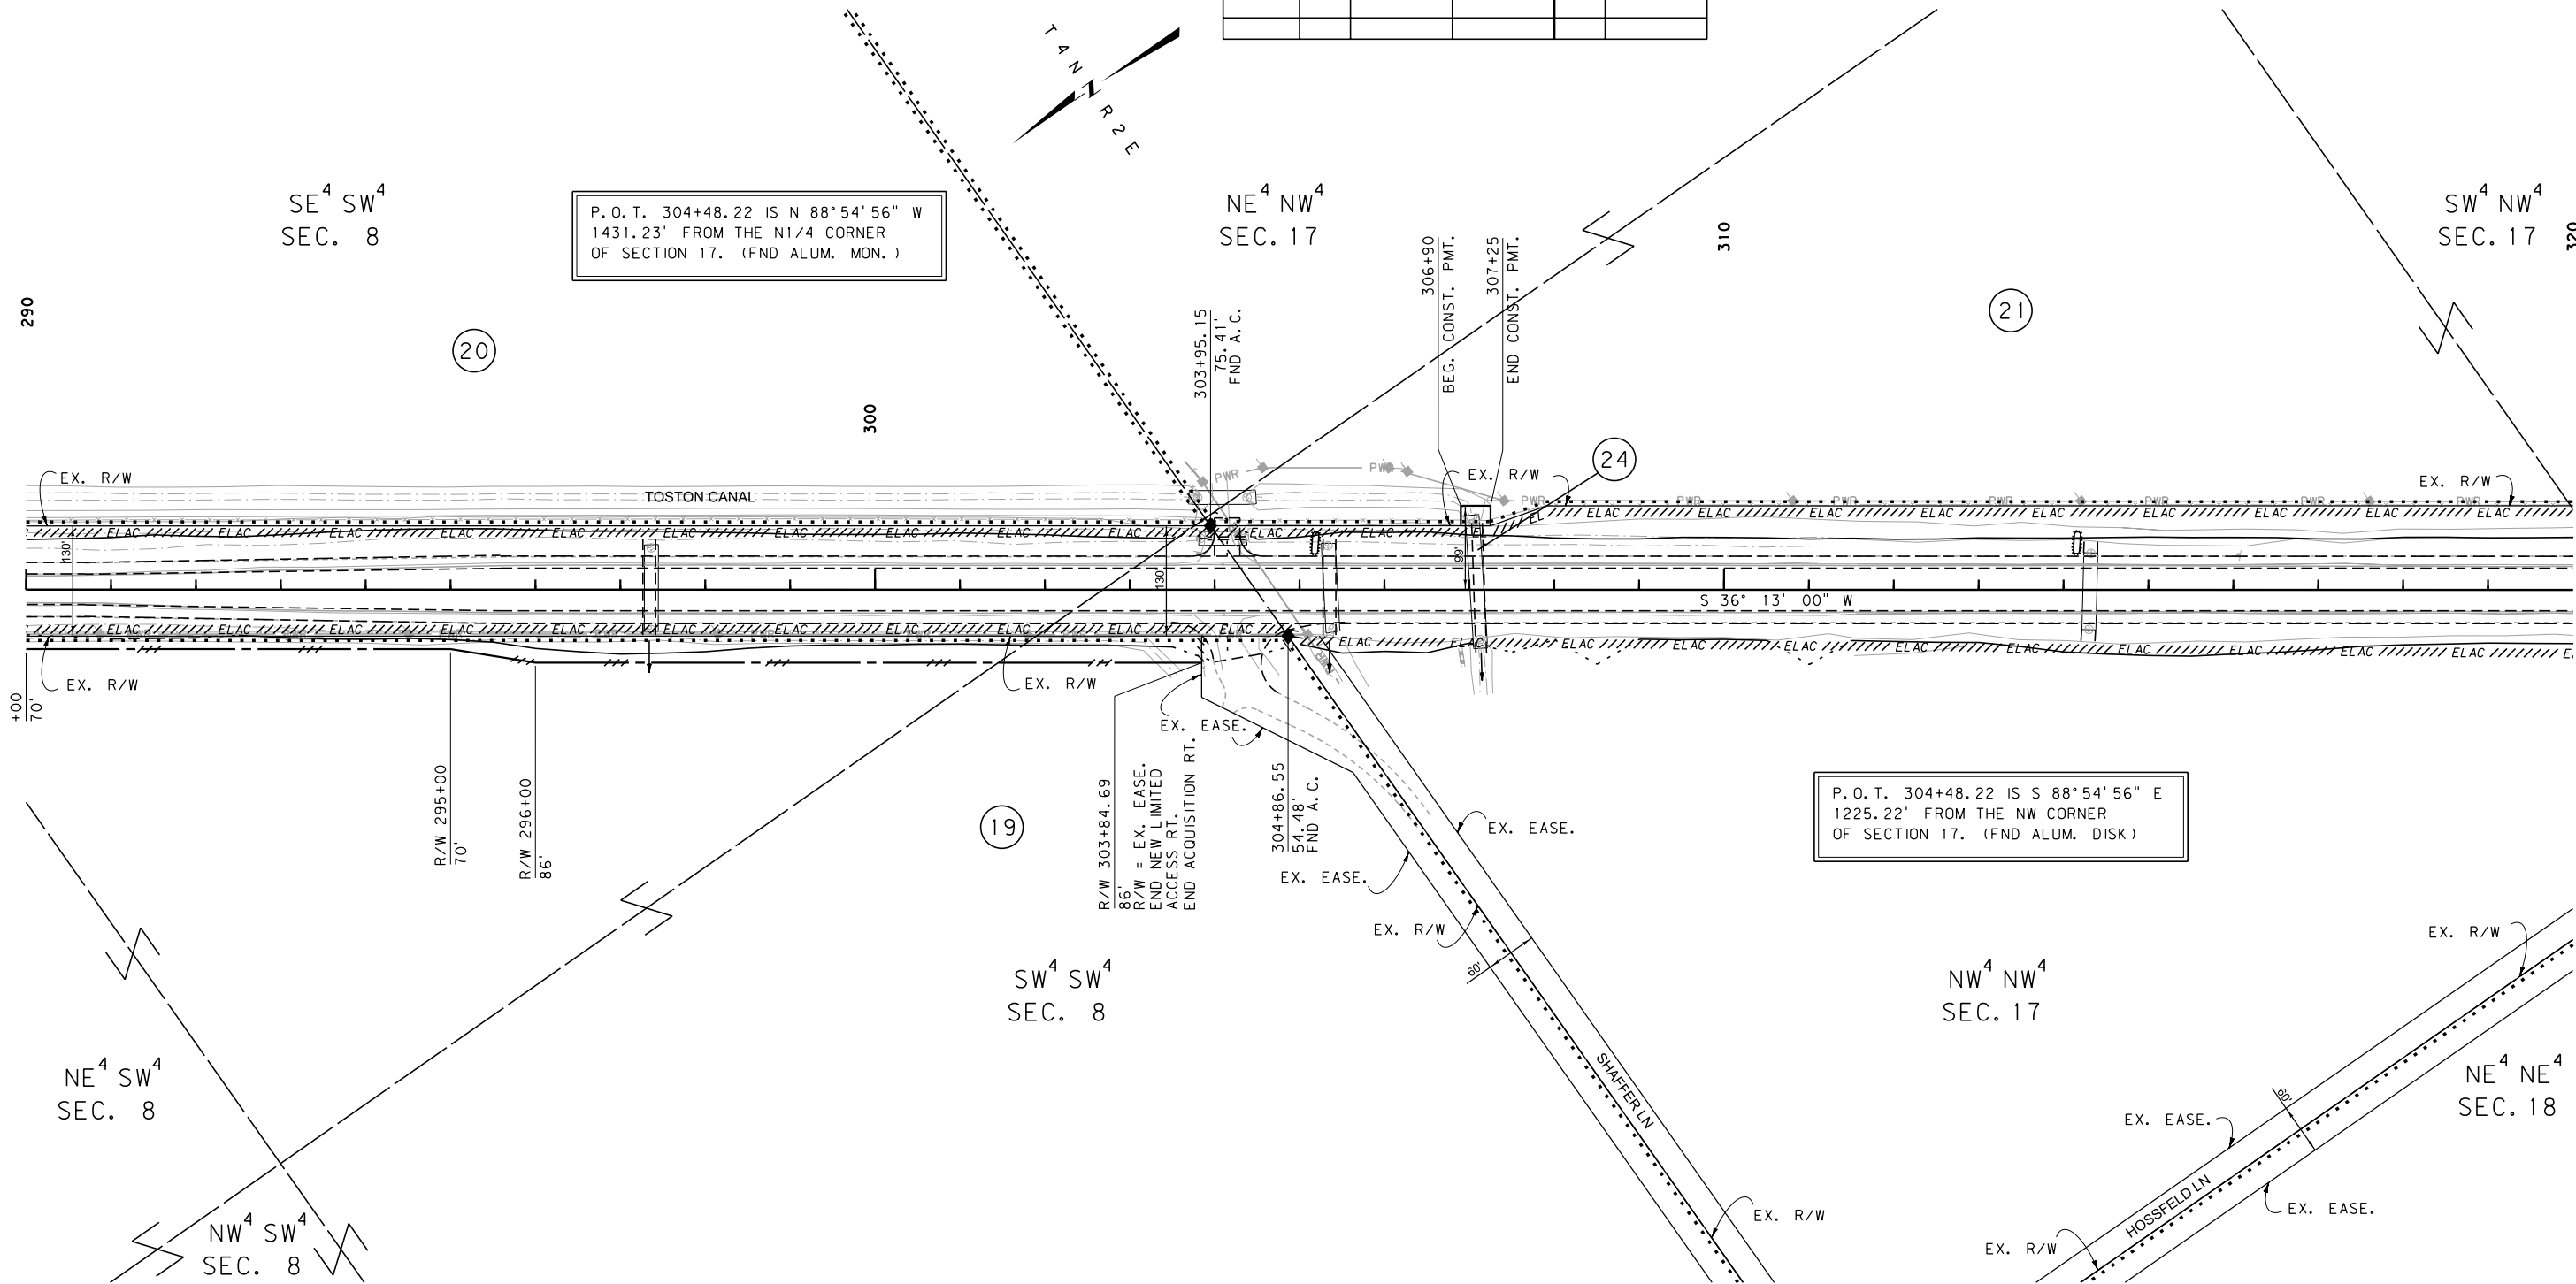

FOR EXISTING R/W RETRACEMENT, SEE
DOC. NO. 158263.

GRID STATE PLANE COORDINATES

THIS IS A STATE PLANE COORDINATE PROJECT. ALL DIMENSIONS, DISTANCES AND AREAS ON THIS PROJECT ARE GRID, EXCEPT FOR THE EXISTING R/W WIDTH DIMENSION, WHICH IS RECORD.
THE COMBINATION SCALE FACTOR IS 0.99931802.

- NOTES:
1. THE PROPOSED R/W LINE WHERE A SPIRAL CURVE TRANSITION IS USED IS A CHORD RATHER THAN A CONCENTRIC CURVE.
 2. ALL STATIONS AND OFFSETS FOR R/W BREAKS ARE IN REFERENCE TO THE R/W BASELINE.

CONSTRUCTION LIMITS	MAP REVISED
CUT SECTION	
TRANSITION	
TOE OF FILL	
BACKSLOPE LIMITS INCLUDE ROUNDING	
	FHWA/MDT APPROVAL 5/21/13
3	MDTA MONTANA DEPARTMENT OF TRANSPORTATION
2	c:\dgn\5814000\rop\h003.dgn
1	5/30/2014
	9:26:30 AM CPS - U2573

MONTANA DEPARTMENT OF TRANSPORTATION

RIGHT OF WAY PLAN

BROADWATER COUNTY

SCALE 1"=100'

0 50' 100' 200' 300'


SEE SHEET NO. 2 FOR OWNERSHIP NAMES, ADDRESSES, AREAS, ETC.

ROAD APPROACHES					
PARCEL SERVED	SIDE	FARM FIELD	PRIVATE	PUBLIC	
		(1), (2)	(2)		
		STATION	STATION	SIDE	STATION
21	LT	326+48		RT	323+00
21	LT	345+45			
22	RT	345+45			

* JOINT USE WITH OTHER PARCEL AT SAME STATION
(1) FARM FIELD APPROACH FOR AGRICULTURAL USE ONLY
(2) ROAD APPROACH LOCATIONS FIXED

STATE	RIGHT OF WAY	SHEET	TOTAL
MONTANA		NO.	SHEETS
		12	12
R/W ID.		NH 8-4(69)89	
PROJECT NO.		5814-069-000	

TOSTON - SOUTH

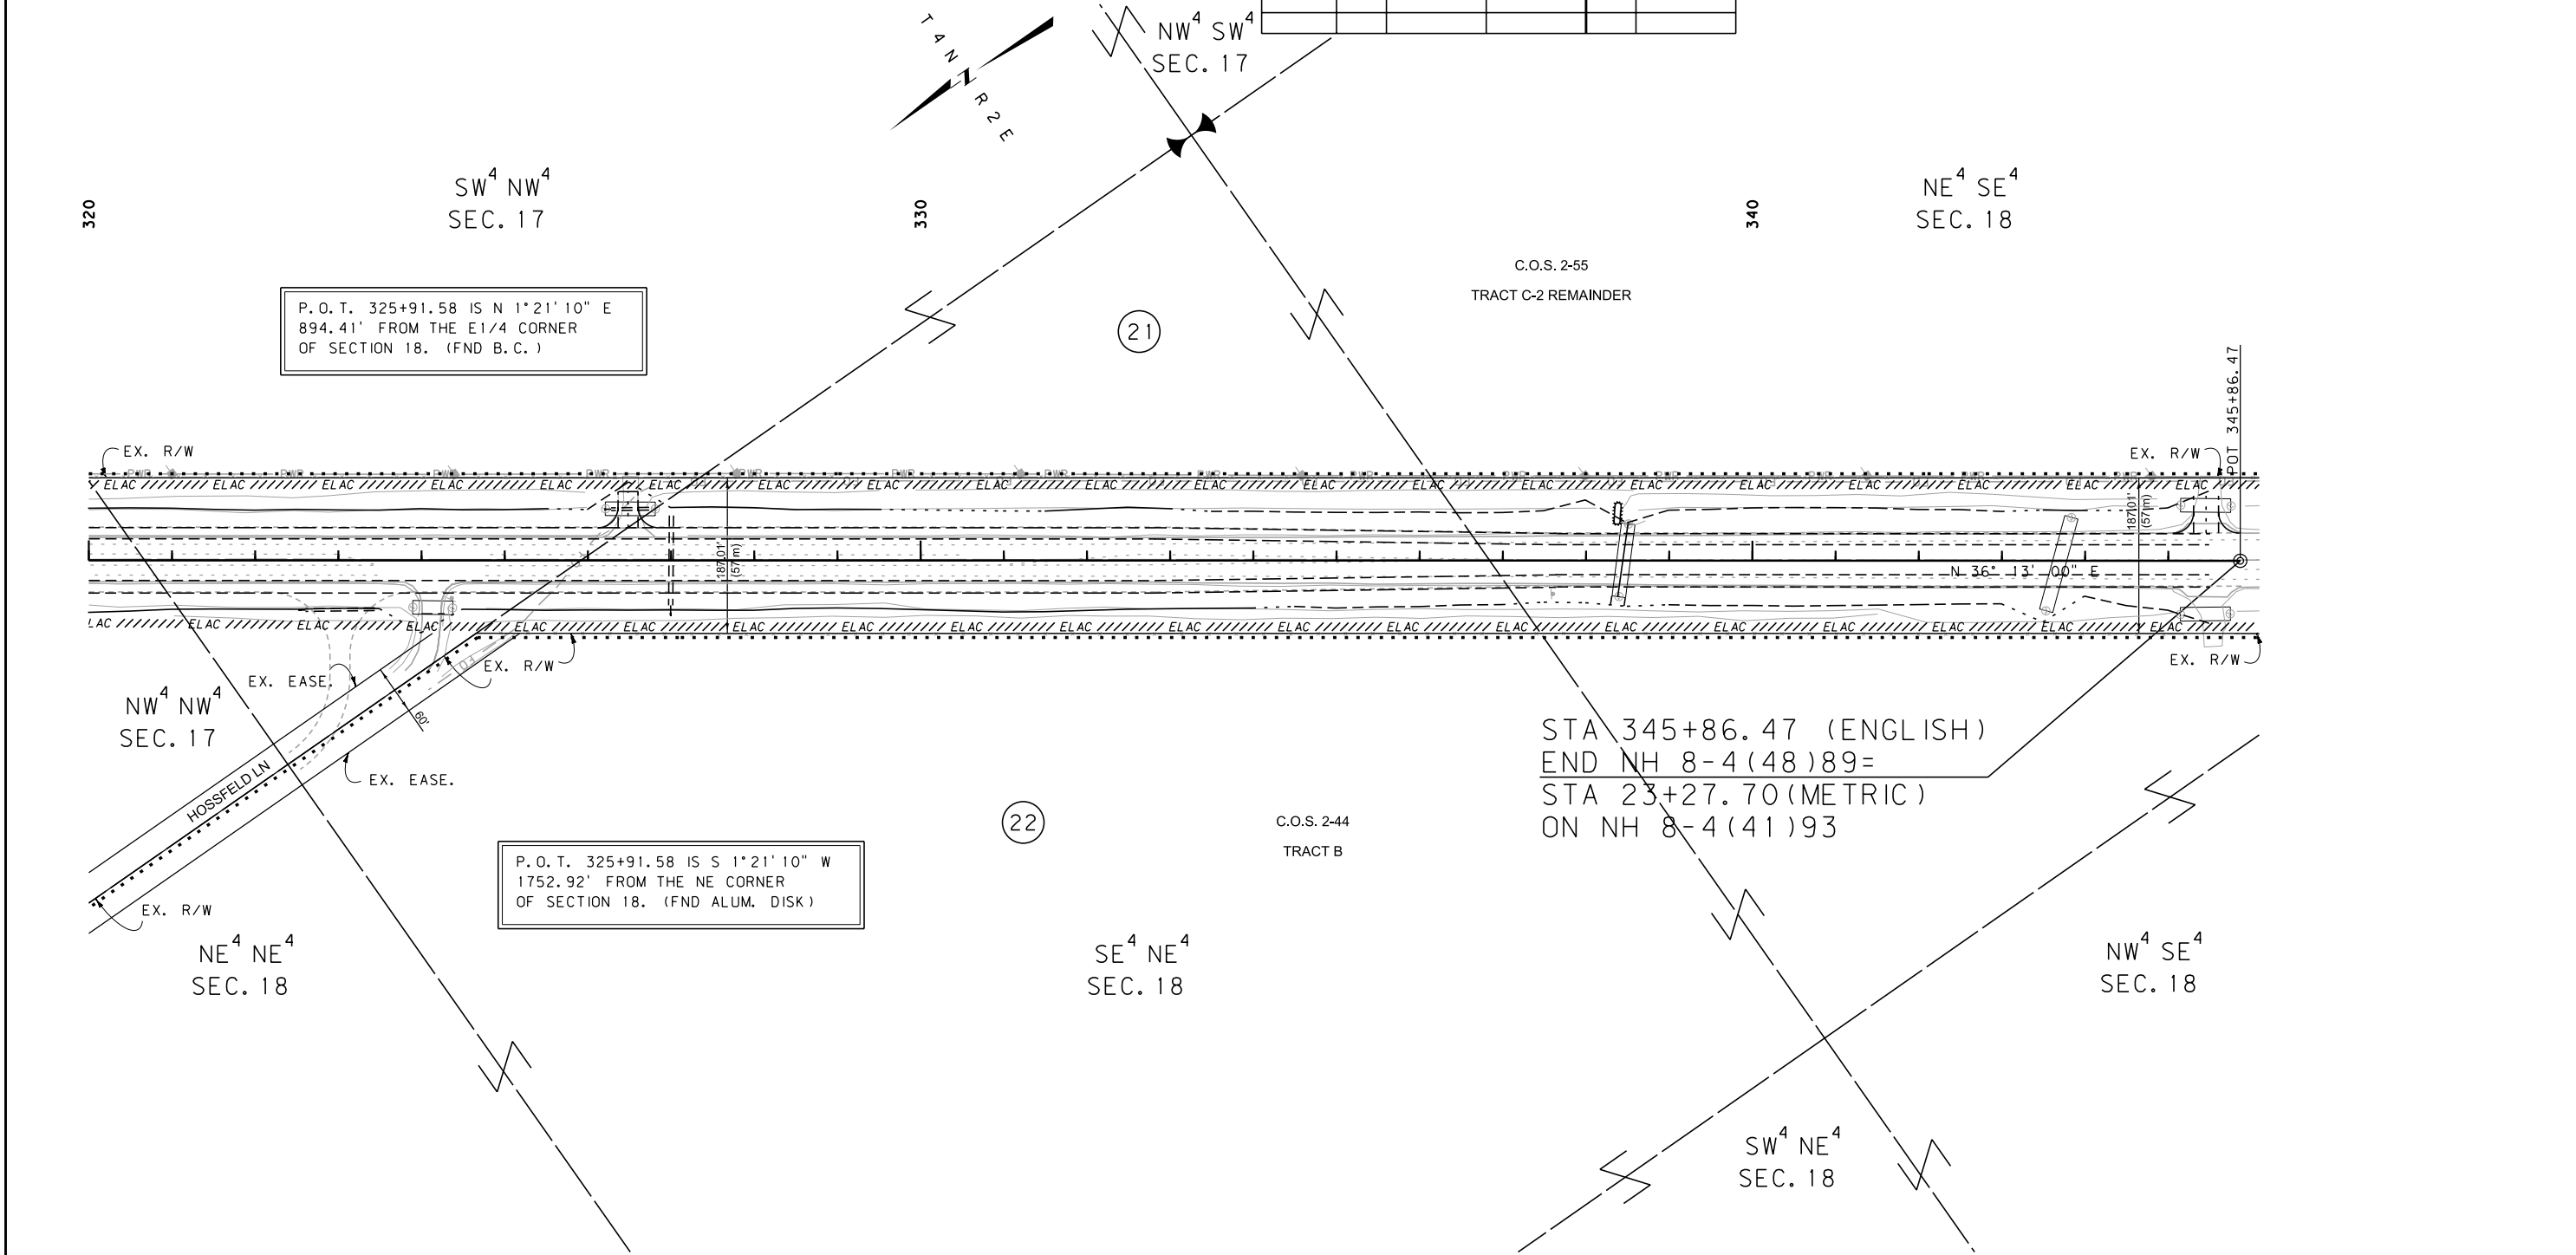

CONSTRUCTION LIMITS

CUT SECTION

TRANSITION

TOE OF FILL

BACKSLOPE LIMITS

INCLUDE ROUNDING

MAP REVISED 8/19/13

FHWA/MDT APPROVAL

5/21/13

3

2

1

MDT

MONTANA DEPARTMENT OF TRANSPORTATION

c:\dgn\5814000\ropln004.dgn

5/30/2014

9:26:45 AM

CPS - U2573

- NOTES:
1. THE PROPOSED R/W LINE WHERE A SPIRAL CURVE TRANSITION IS USED IS A CHORD RATHER THAN A CONCENTRIC CURVE.
 2. ALL STATIONS AND OFFSETS FOR R/W BREAKS ARE IN REFERENCE TO THE R/W BASELINE.

FOR EXISTING R/W RETRACEMENT, SEE DOC. NO. 158263.

GRID STATE PLANE COORDINATES

THIS IS A STATE PLANE COORDINATE PROJECT. ALL DIMENSIONS, DISTANCES AND AREAS ON THIS PROJECT ARE GRID, EXCEPT FOR THE EXISTING R/W WIDTH DIMENSION, WHICH IS RECORD.

THE COMBINATION SCALE FACTOR IS 0.99931802.

MONTANA DEPARTMENT OF TRANSPORTATION

RIGHT OF WAY PLAN

BROADWATER COUNTY

SCALE 1"=100'

0 50' 100' 200' 300'