


PLANS

NOT

TO

SCALE

STATE	RIGHT OF WAY ID.	SHEET NO.	TOTAL SHEETS
MONTANA	STPE 0002(108)	1	4
PROJECT NUMBER 2454-108			
THREE LOCATIONS LEWISTOWN AREA			

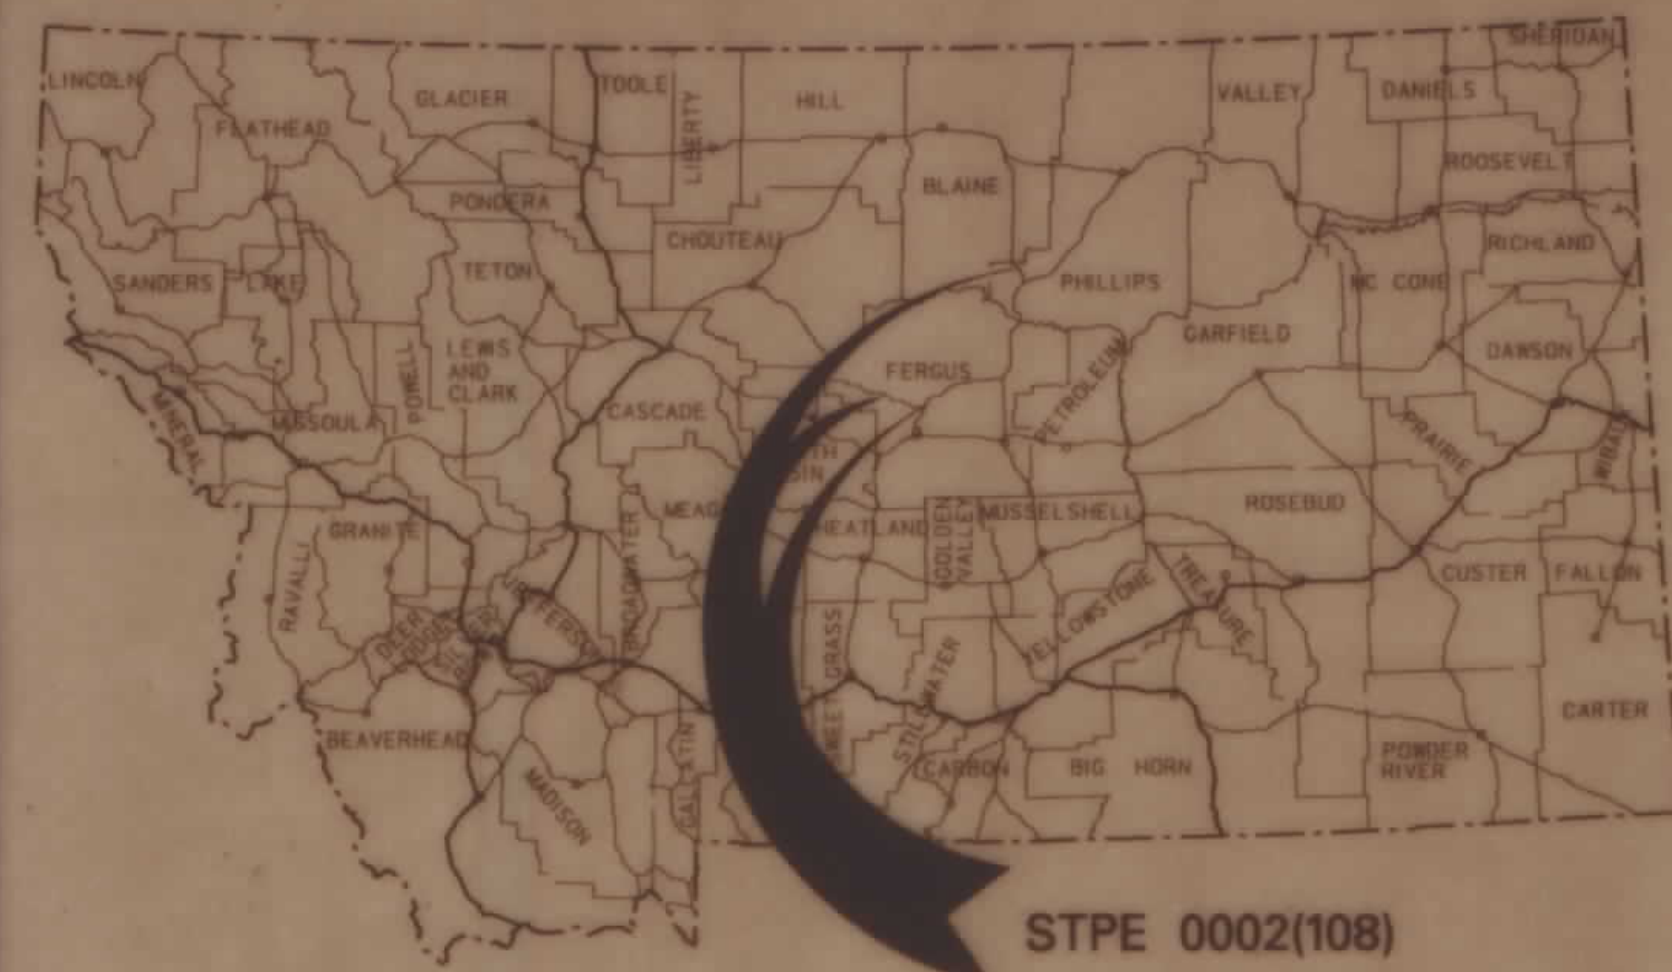


STATE OF MONTANA
DEPARTMENT OF TRANSPORTATION
HIGHWAYS DIVISION
RIGHT OF WAY PLAN OF
FEDERAL AID PROJECT STPE 0002(108)
THREE LOCATIONS - LEWISTOWN AREA
FERGUS COUNTY

-NA- MILES

CONVENTIONAL SIGNS


PROPOSED RIGHT OF WAY LINE	---
EXISTING RIGHT OF WAY LINE	---
RAILROAD RIGHT OF WAY LINE	---
CENTERLINE (C) OR PROJECTED LINE	---
STK'D CENTERLINE	---
SECTION LINE	---
OWNERSHIP BOUNDARY	---
FULL ACCESS CONTROL	---
LIMITED ACCESS CONTROL	---
EXISTING ACCESS CONTROL	---
PRESENT TRAVELED WAY (P.T.W.)	---
FENCE LINE	---
EXISTING GUARDRAIL	---
PROPOSED GUARDRAIL	---
GATE IN FENCE	---
CATTLE GUARD: EXIST. - PROPOSED	---
SECTION CORNER	FOUND UNFOUND
1/4 SECTION CORNER	FOUND UNFOUND
CLOSING CORNER	FOUND UNFOUND
MEANDER CORNER	FOUND UNFOUND
CENTER OF SECTION	FOUND UNFOUND
RIGHT OF WAY MONUMENT	FOUND UNFOUND
PROPERTY CORNER PIN	FOUND UNFOUND
POWER POLE IN PLACE	FOUND UNFOUND
TELEPHONE POLE IN PLACE	FOUND UNFOUND
TELEGRAPH POLE IN PLACE	FOUND UNFOUND
LIGHT POLE	FOUND UNFOUND
PROPOSED CULVERT	---
EXISTING CULVERT	---
OUTLET DITCH	---
INLET DITCH	---
EXISTING DITCH	---
CHANNEL CHANGES	---
DITCH BLOCK	---
RIPRAP	---
BRIDGES	---
RAILROADS	---
PARCEL NUMBERS	---
APPROACH: EXIST. - PROPOSED	---

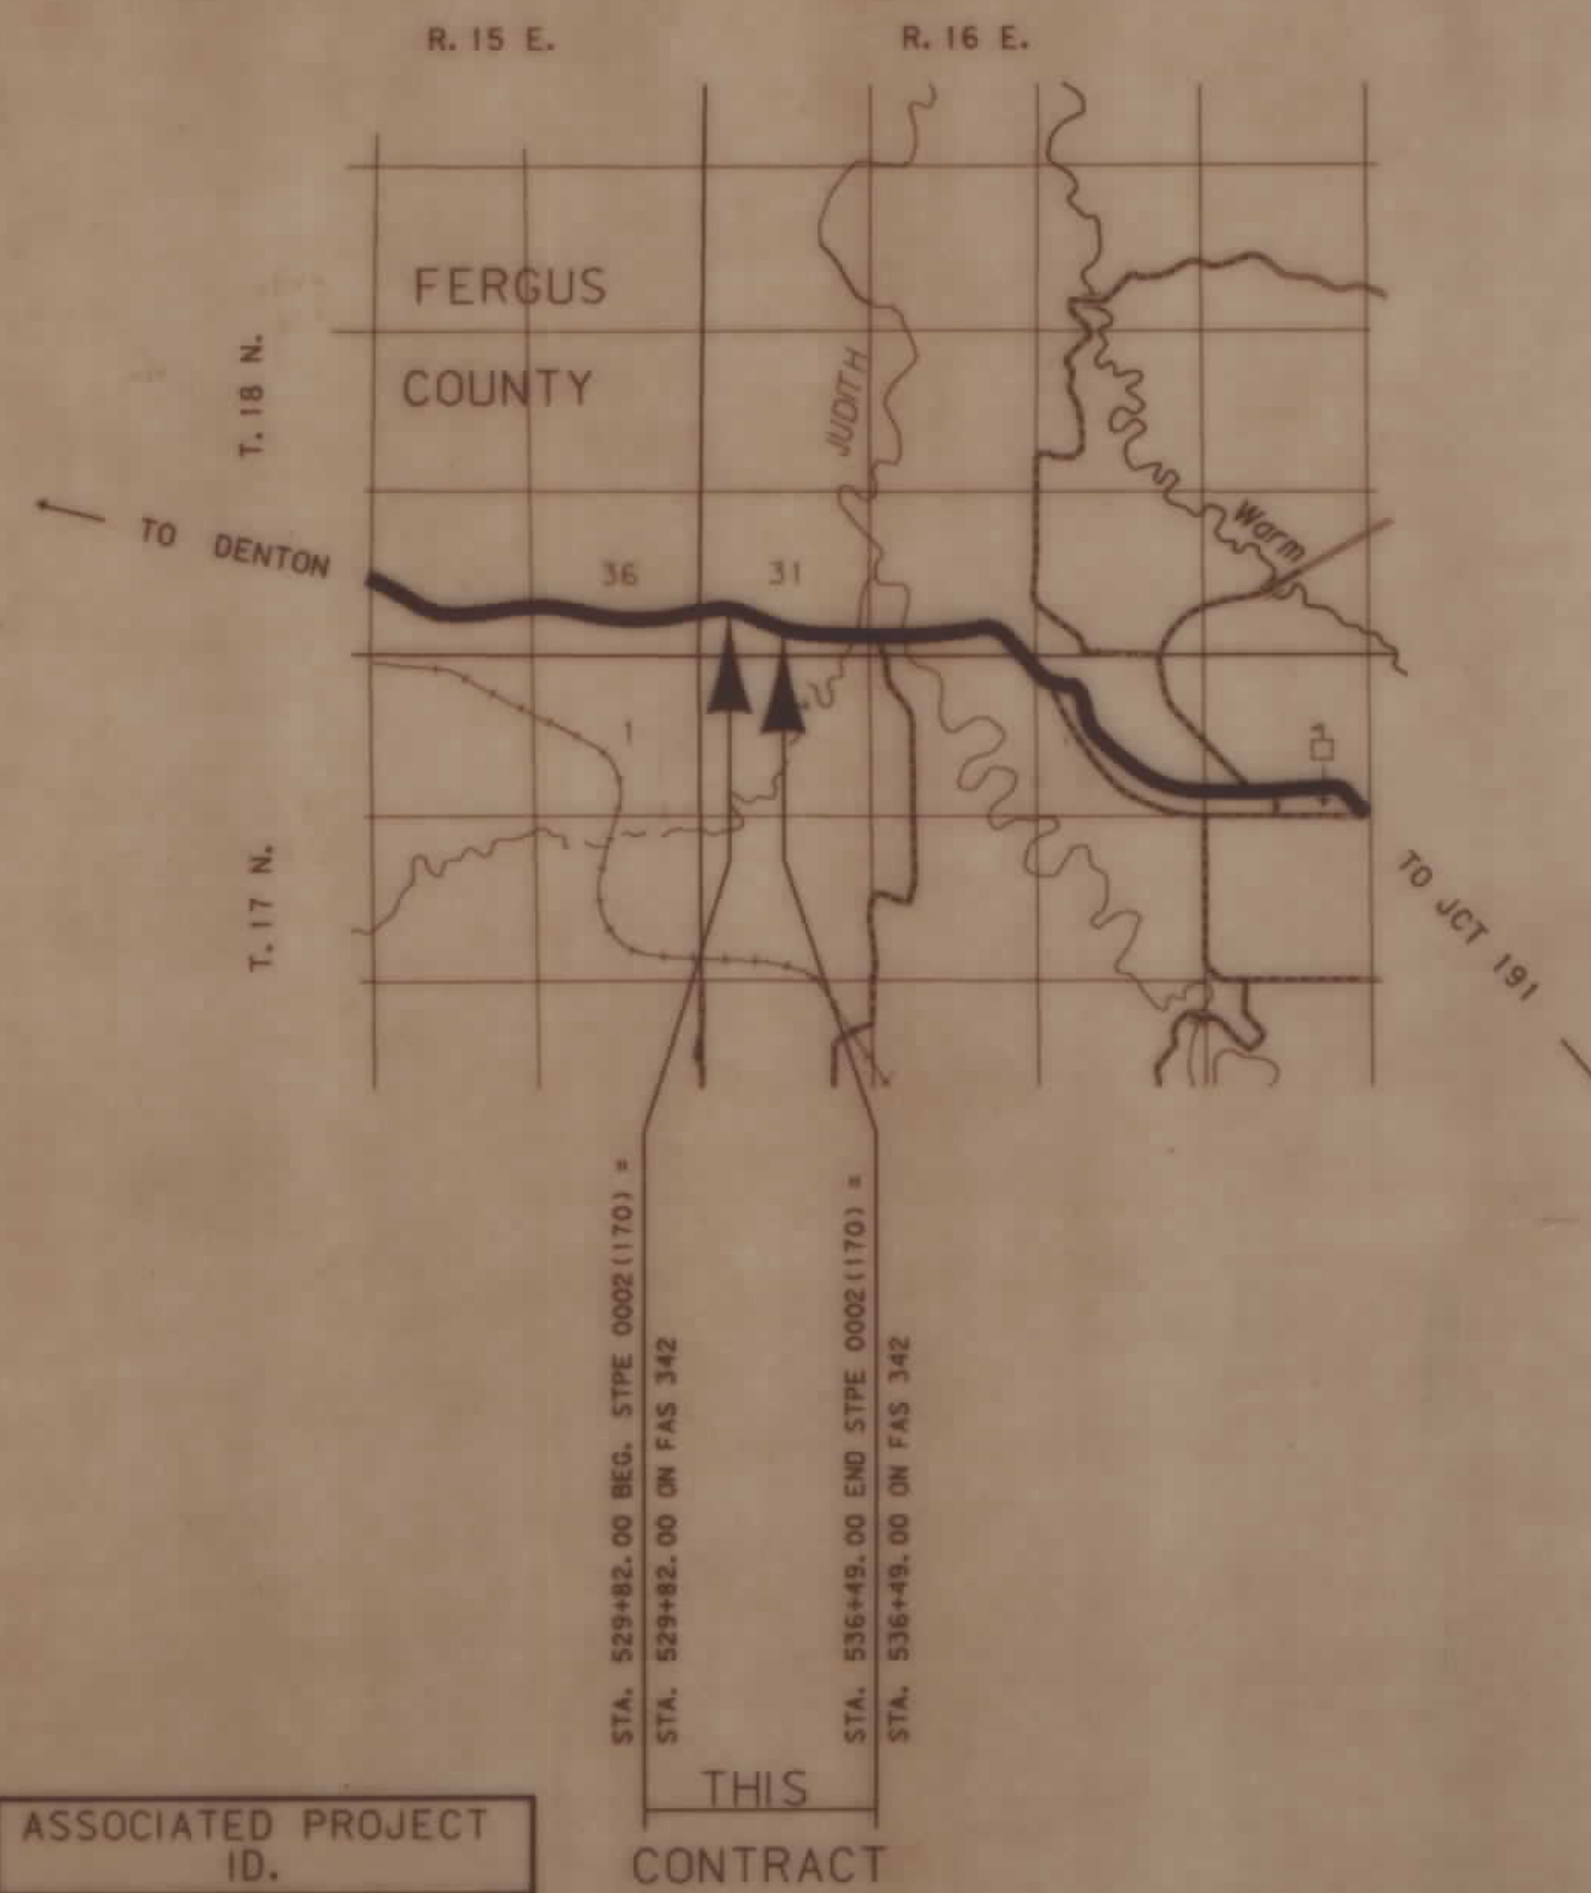


ASSOCIATED PROJECT ID.
STPE 0002(108) P.E.

RELATED PROJECTS
F 103(4)
S 342(6)

INDEX		
PARCEL NO.	OWNERSHIP	SHEET NO.
1	DELETED	2
2	LILA K. BECK	2

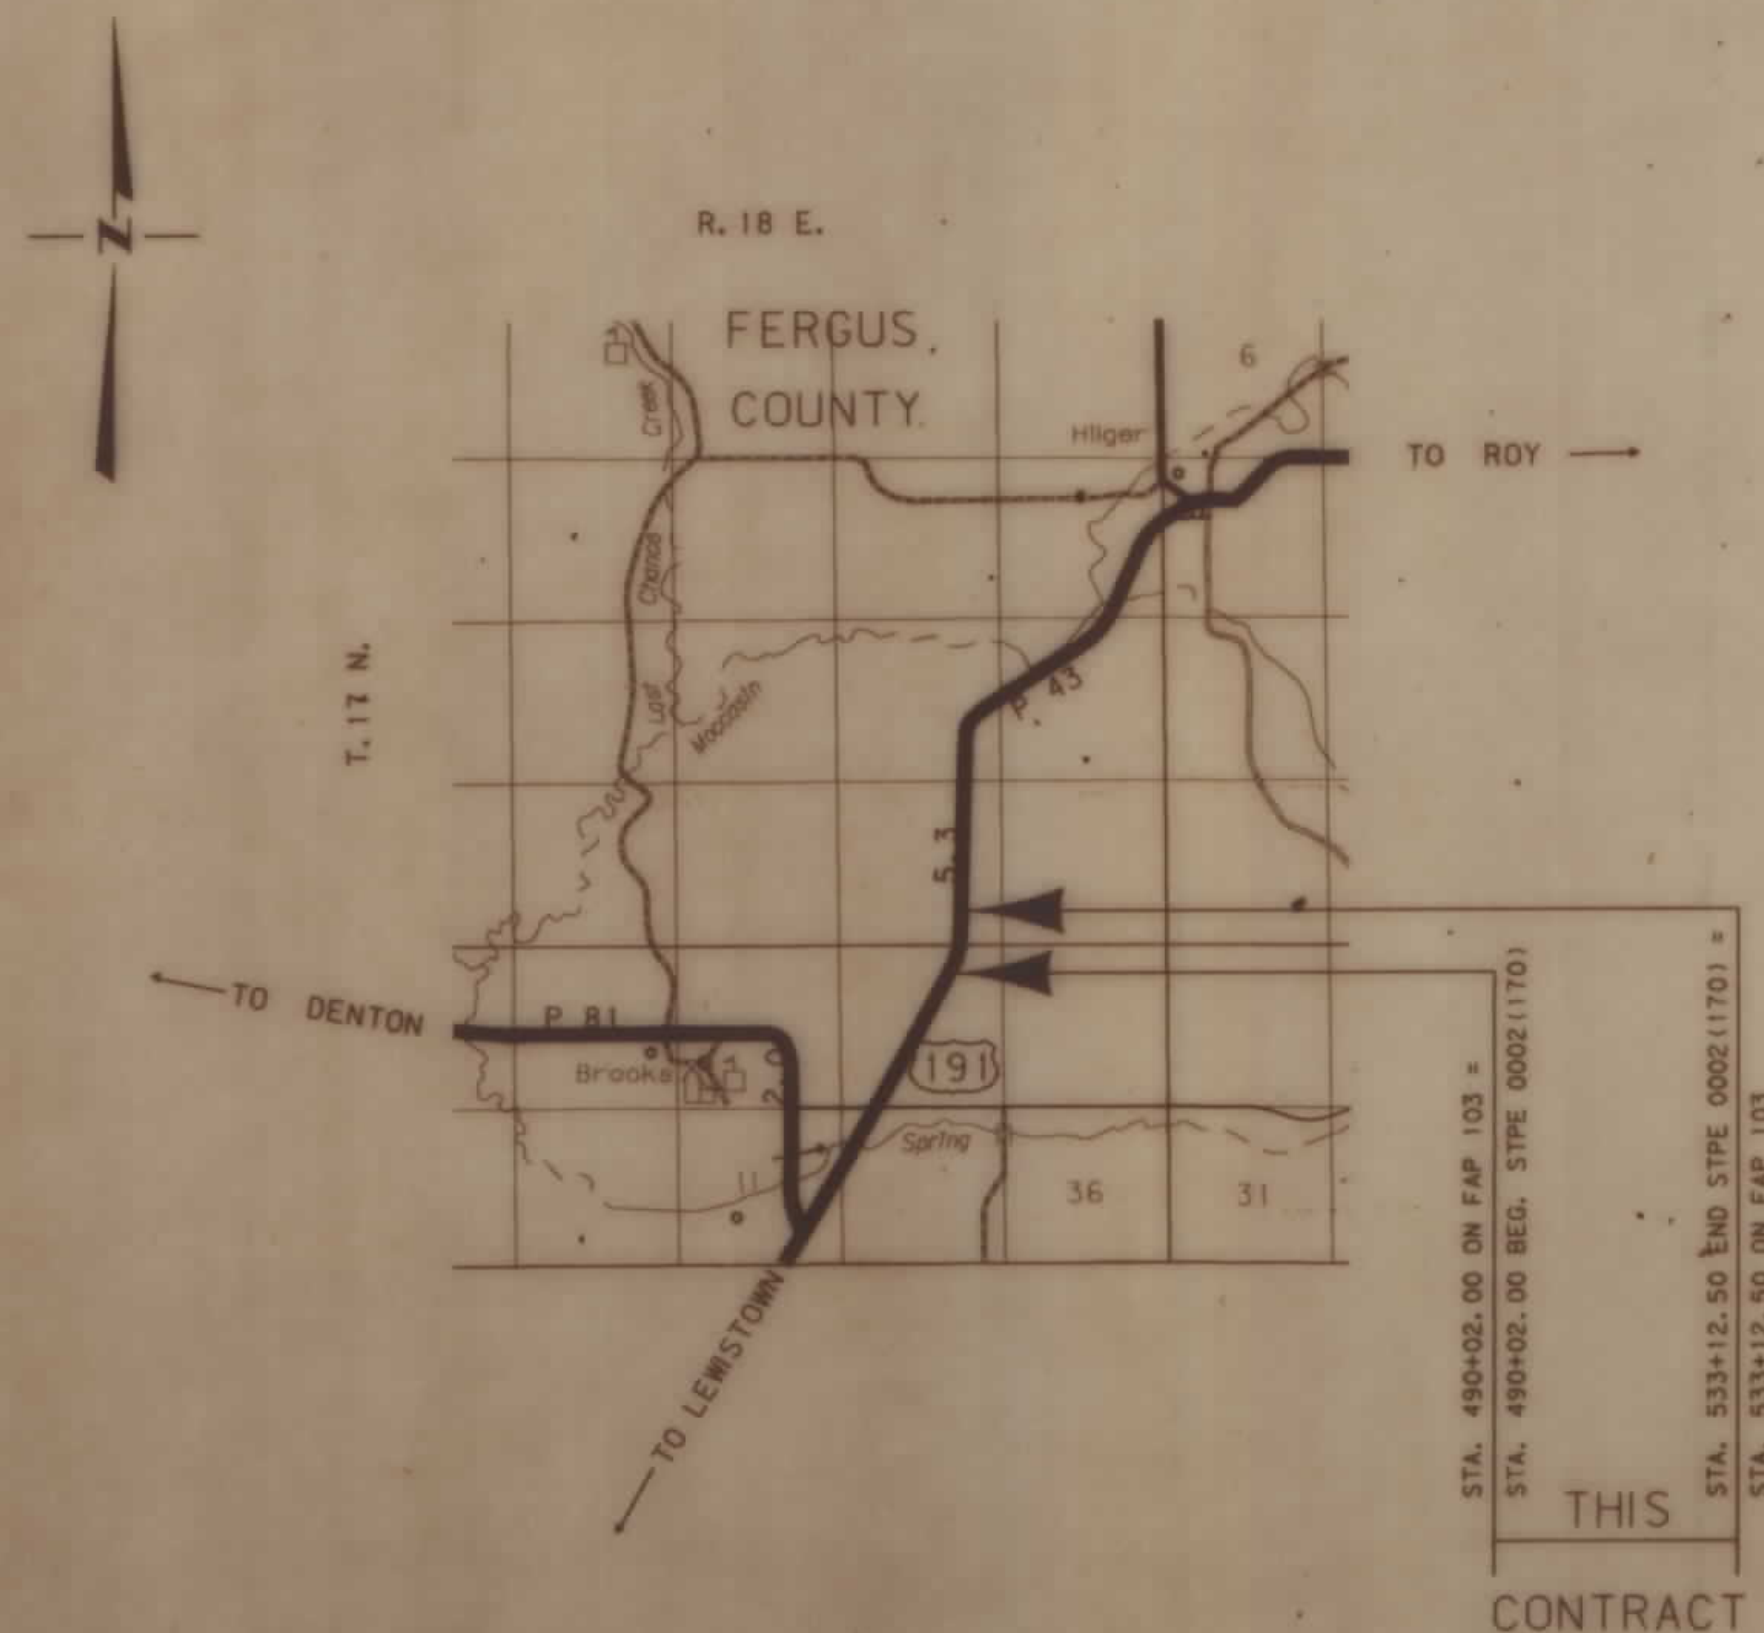

INDEX		
PARCEL NO.	OWNERSHIP	SHEET NO.
3	DAVID D. AND HELEN J. SHIPMAN	3
4	DAVID D. AND HELEN J. SHIPMAN AND PHILLIP I. KOLAR	4

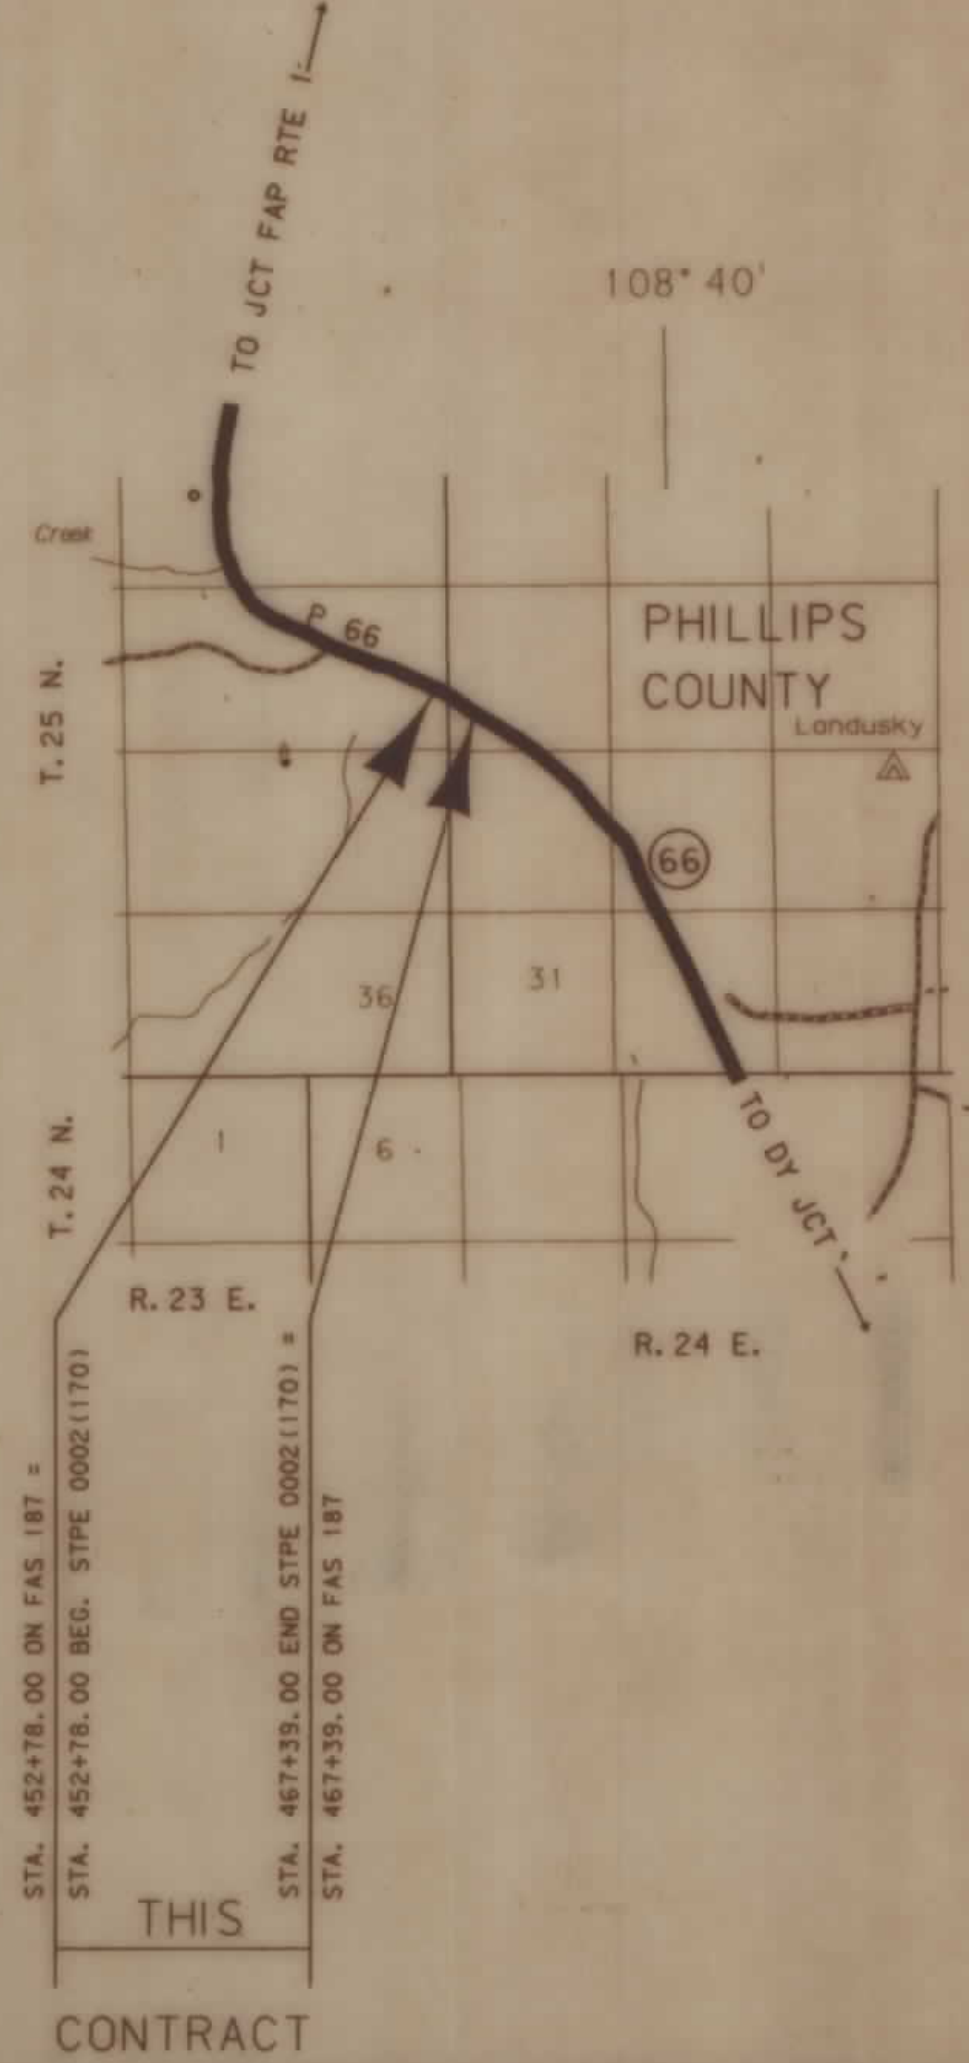

INDEX		
PARCEL NO.	OWNERSHIP	SHEET NO.
	NO R/W INVOLVMENT	



MONTANA DEPARTMENT
OF TRANSPORTATION

RDRW

MONTANA
CADD

9
8
7
6
5
3
2
1

P 81 MP 24+

NE⁴ SW⁴
SEC. 31

T. 18 N. R. 16 E.

CONSTRUCTION LIMITS

CONTRACTOR TO STAY WITHIN FENCE
FOR CONSTRUCTION PURPOSES

R/W CENTERLINE F S-342 (6) R/W

P.O.C. STA. 530+00 (R/W) IS
N 27° 42' 42" E, 1644.84 FEET
FROM THE SW COR OF SEC 31.

EX. EASE.

CONSTRUCTION LIMITS

533+50 (R/W)
BEG. 40' EASEMENT
BEG. ACQUISITION RT

U. S. GOVT.
LOT 4
SEC. 31

SE⁴ SW⁴
SEC. 31

NOTE:
SECTION TIE DETERMINED
FROM PROJECT S-342(6).

THREE LOCATIONS
LEWISTOWN AREA

BACKSLOPE LIMITS INCLUDE ROUNDING
CONSTRUCTION LIMITS: CUT SECTION TOE OF FILL

DOT APPROVAL 4-20-95

MAP REVISED 6-16-95 6-29-95

STATE OF MONTANA
DEPARTMENT OF TRANSPORTATION
HIGHWAYS DIVISION
RIGHT OF WAY PLAN
FERGUS COUNTY

SCALE:



0 25' 50' 100'

MONTANA DEPARTMENT
OF TRANSPORTATION

RDROW

9
8
7
5
4
3
2
1

P 43 MP 11+

THREE LOCATIONS
• LEWISTOWN AREA

18 E
R.
T. 17 N.

SECTION 23
SECTION 26

SW⁴ SE⁴
SEC. 23
5/5

PI Sta 508+70.5
D = 30' 11" 00" (LT)
D = 3' 00' 00"
L = 1,006.1'
T = 515.1'
R = 1,910.0'

SE⁴ SE⁴
SEC. 23

NE⁴ NE⁴
SEC. 26

BACKSLOPE LIMITS INCLUDE ROUNDING
CONSTRUCTION LIMITS: CUT SECTION
TOE OF FILL

DOT APPROVAL 4-20-95

MAP REVISED

STATE OF MONTANA
DEPARTMENT OF TRANSPORTATION
HIGHWAYS DIVISION
RIGHT OF WAY PLAN
FERGUS COUNTY
SCALE:



