

PLANS

NOT

TO

SCALE


FED. ROAD DIST. NO.	STATE	FED. AID PROJ. NO.	R/W No.	SHEET No.	TOTAL SHEETS
1	MONT.	5-8(8)	P	2	2

Note:-

Valley Co. has given the Hwy. Dept. a 60' R/W, 30' on each side of the Section Line.
Valley Co. has also given the Hwy. Dept. an additional 10' R/W on the North side of the Sec. line in SE 1/4, Sec. 21;
Twp 36N Rge 41E. M.P.M.

T. 36 N.

R. 41 E.

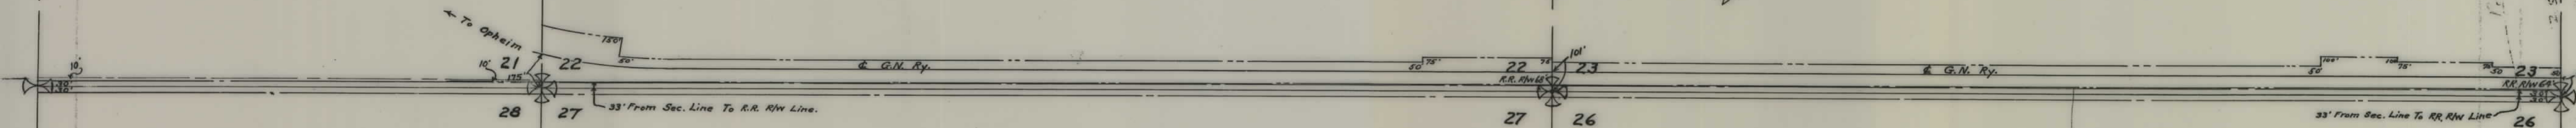

146+09.4
 $\Delta = 009\frac{1}{2}' L.$

P. 1. 198+75.6
 $\Delta = 002\frac{1}{2}' L.$

P. 1. 225+36.0
 $\Delta = 001\frac{1}{2}' L.$

STATE OF MONTANA
STATE HIGHWAY COMMISSION
PLAT SHOWING LAND
REQUIRED FOR RIGHT OF WAY
Valley COUNTY
SCALE 1"= 400'. MAP COMPLETED Dec. 1949.
DESCRIPTIONS WRITTEN BY _____ DATE _____
DESCRIPTIONS CHECKED BY _____ DATE _____
APPROVED BY _____ PLANS DEPT.
APPROVED BY _____ R/W ENGINEER