


PLANS  
NOT  
TO  
SCALE



| STATE   | PROJECT NUMBER | SHEET NO. | TOTAL SHEETS |
|---------|----------------|-----------|--------------|
| MONTANA | ER 20-2(17)60  | 1         | 2            |

PROJECT NUMBER 3691-017  
FIRST HAY CREEK - FLOOD REPAIR

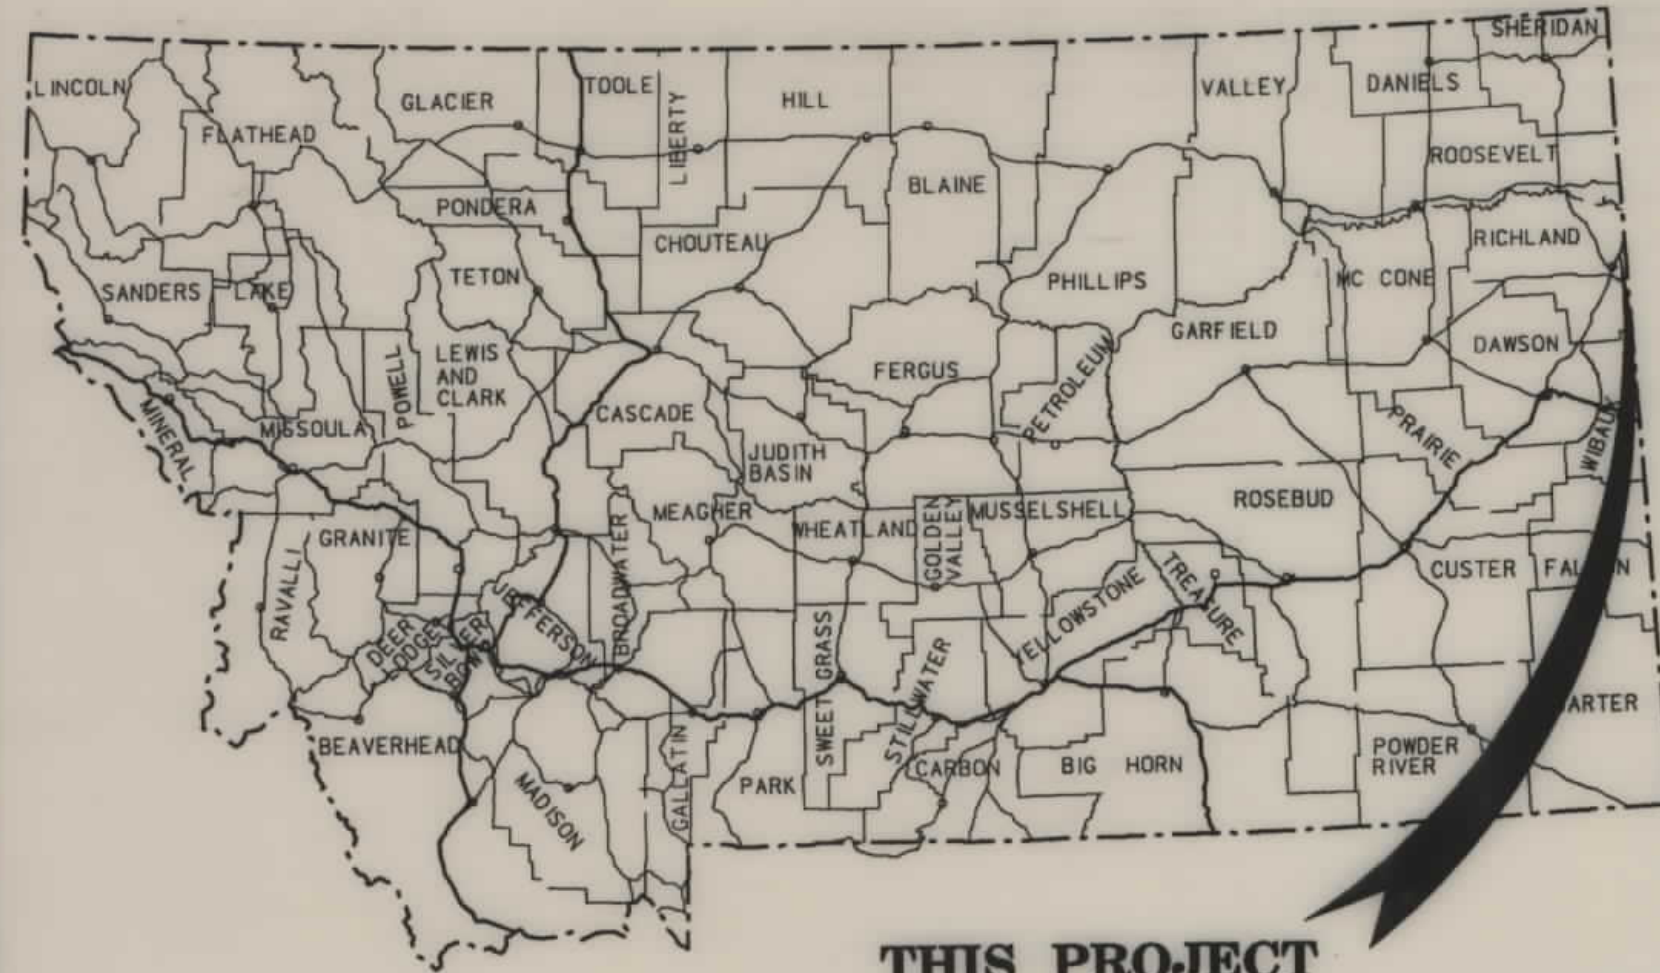

THIS PROJECT

STATE OF MONTANA  
DEPARTMENT OF TRANSPORTATION  
HIGHWAYS DIVISION

FEDERAL AID PROJECT NO. ER 20-2(17)60  
FIRST HAY CREEK  
RICHLAND COUNTY

0.1 MILES

INDEX

| PARCEL NO. | OWNERSHIP                                 | SHEET NO. |
|------------|-------------------------------------------|-----------|
| 1          | WILLIAM O. ANDERSON & HARRIET H. ANDERSON | 2         |
| 2          | RONALD C. DANIELSON                       | 2         |


CONVENTIONAL SIGNS

|                                  |               |
|----------------------------------|---------------|
| PROPOSED RIGHT OF WAY LINE       | ---           |
| EXISTING RIGHT OF WAY LINE       | ---           |
| RAILROAD RIGHT OF WAY LINE       | ---           |
| CENTERLINE (C) OR PROJECTED LINE | ---           |
| STK'D CENTERLINE                 | ---           |
| SECTION LINE                     | ---           |
| OWNERSHIP BOUNDARY               | ---           |
| FULL ACCESS CONTROL              | ---           |
| LIMITED ACCESS CONTROL           | ---           |
| EXISTING ACCESS CONTROL          | ---           |
| PRESENT TRAVELED WAY (P.T.W.)    | ---           |
| FENCE LINE                       | ---           |
| EXISTING GUARDRAIL               | ---           |
| PROPOSED GUARDRAIL               | ---           |
| GATE IN FENCE                    | ---           |
| CATTLE GUARD: EXIST. - PROPOSED  | ---           |
| SECTION CORNER                   | FOUND UNFOUND |
| 1/4 SECTION CORNER               | ---           |
| CLOSING CORNER                   | ---           |
| MEANDER CORNER                   | ---           |
| CENTER OF SECTION                | ---           |
| RIGHT OF WAY MONUMENT            | ---           |
| PROPERTY CORNER PIN              | ---           |
| POWER POLE IN PLACE              | ---           |
| TELEPHONE POLE IN PLACE          | ---           |
| TELEGRAPH POLE IN PLACE          | ---           |
| LIGHT POLE                       | ---           |
| PROPOSED CULVERT                 | ---           |
| EXISTING CULVERT                 | ---           |
| OUTLET DITCH                     | ---           |
| INLET DITCH                      | ---           |
| EXISTING DITCH                   | ---           |
| CHANNEL CHANGES                  | ---           |
| DITCH BLOCK                      | ---           |
| RIPRAP                           | ---           |
| BRIDGES                          | ---           |
| RAILROADS                        | ---           |
| PARCEL NUMBERS                   | ---           |
| APPROACH: EXIST.- PROPOSED       | ---           |



ASSOCIATED PROJECT  
AGREEMENT NUMBER

RELATED PROJECTS  
QF 20-2(6)

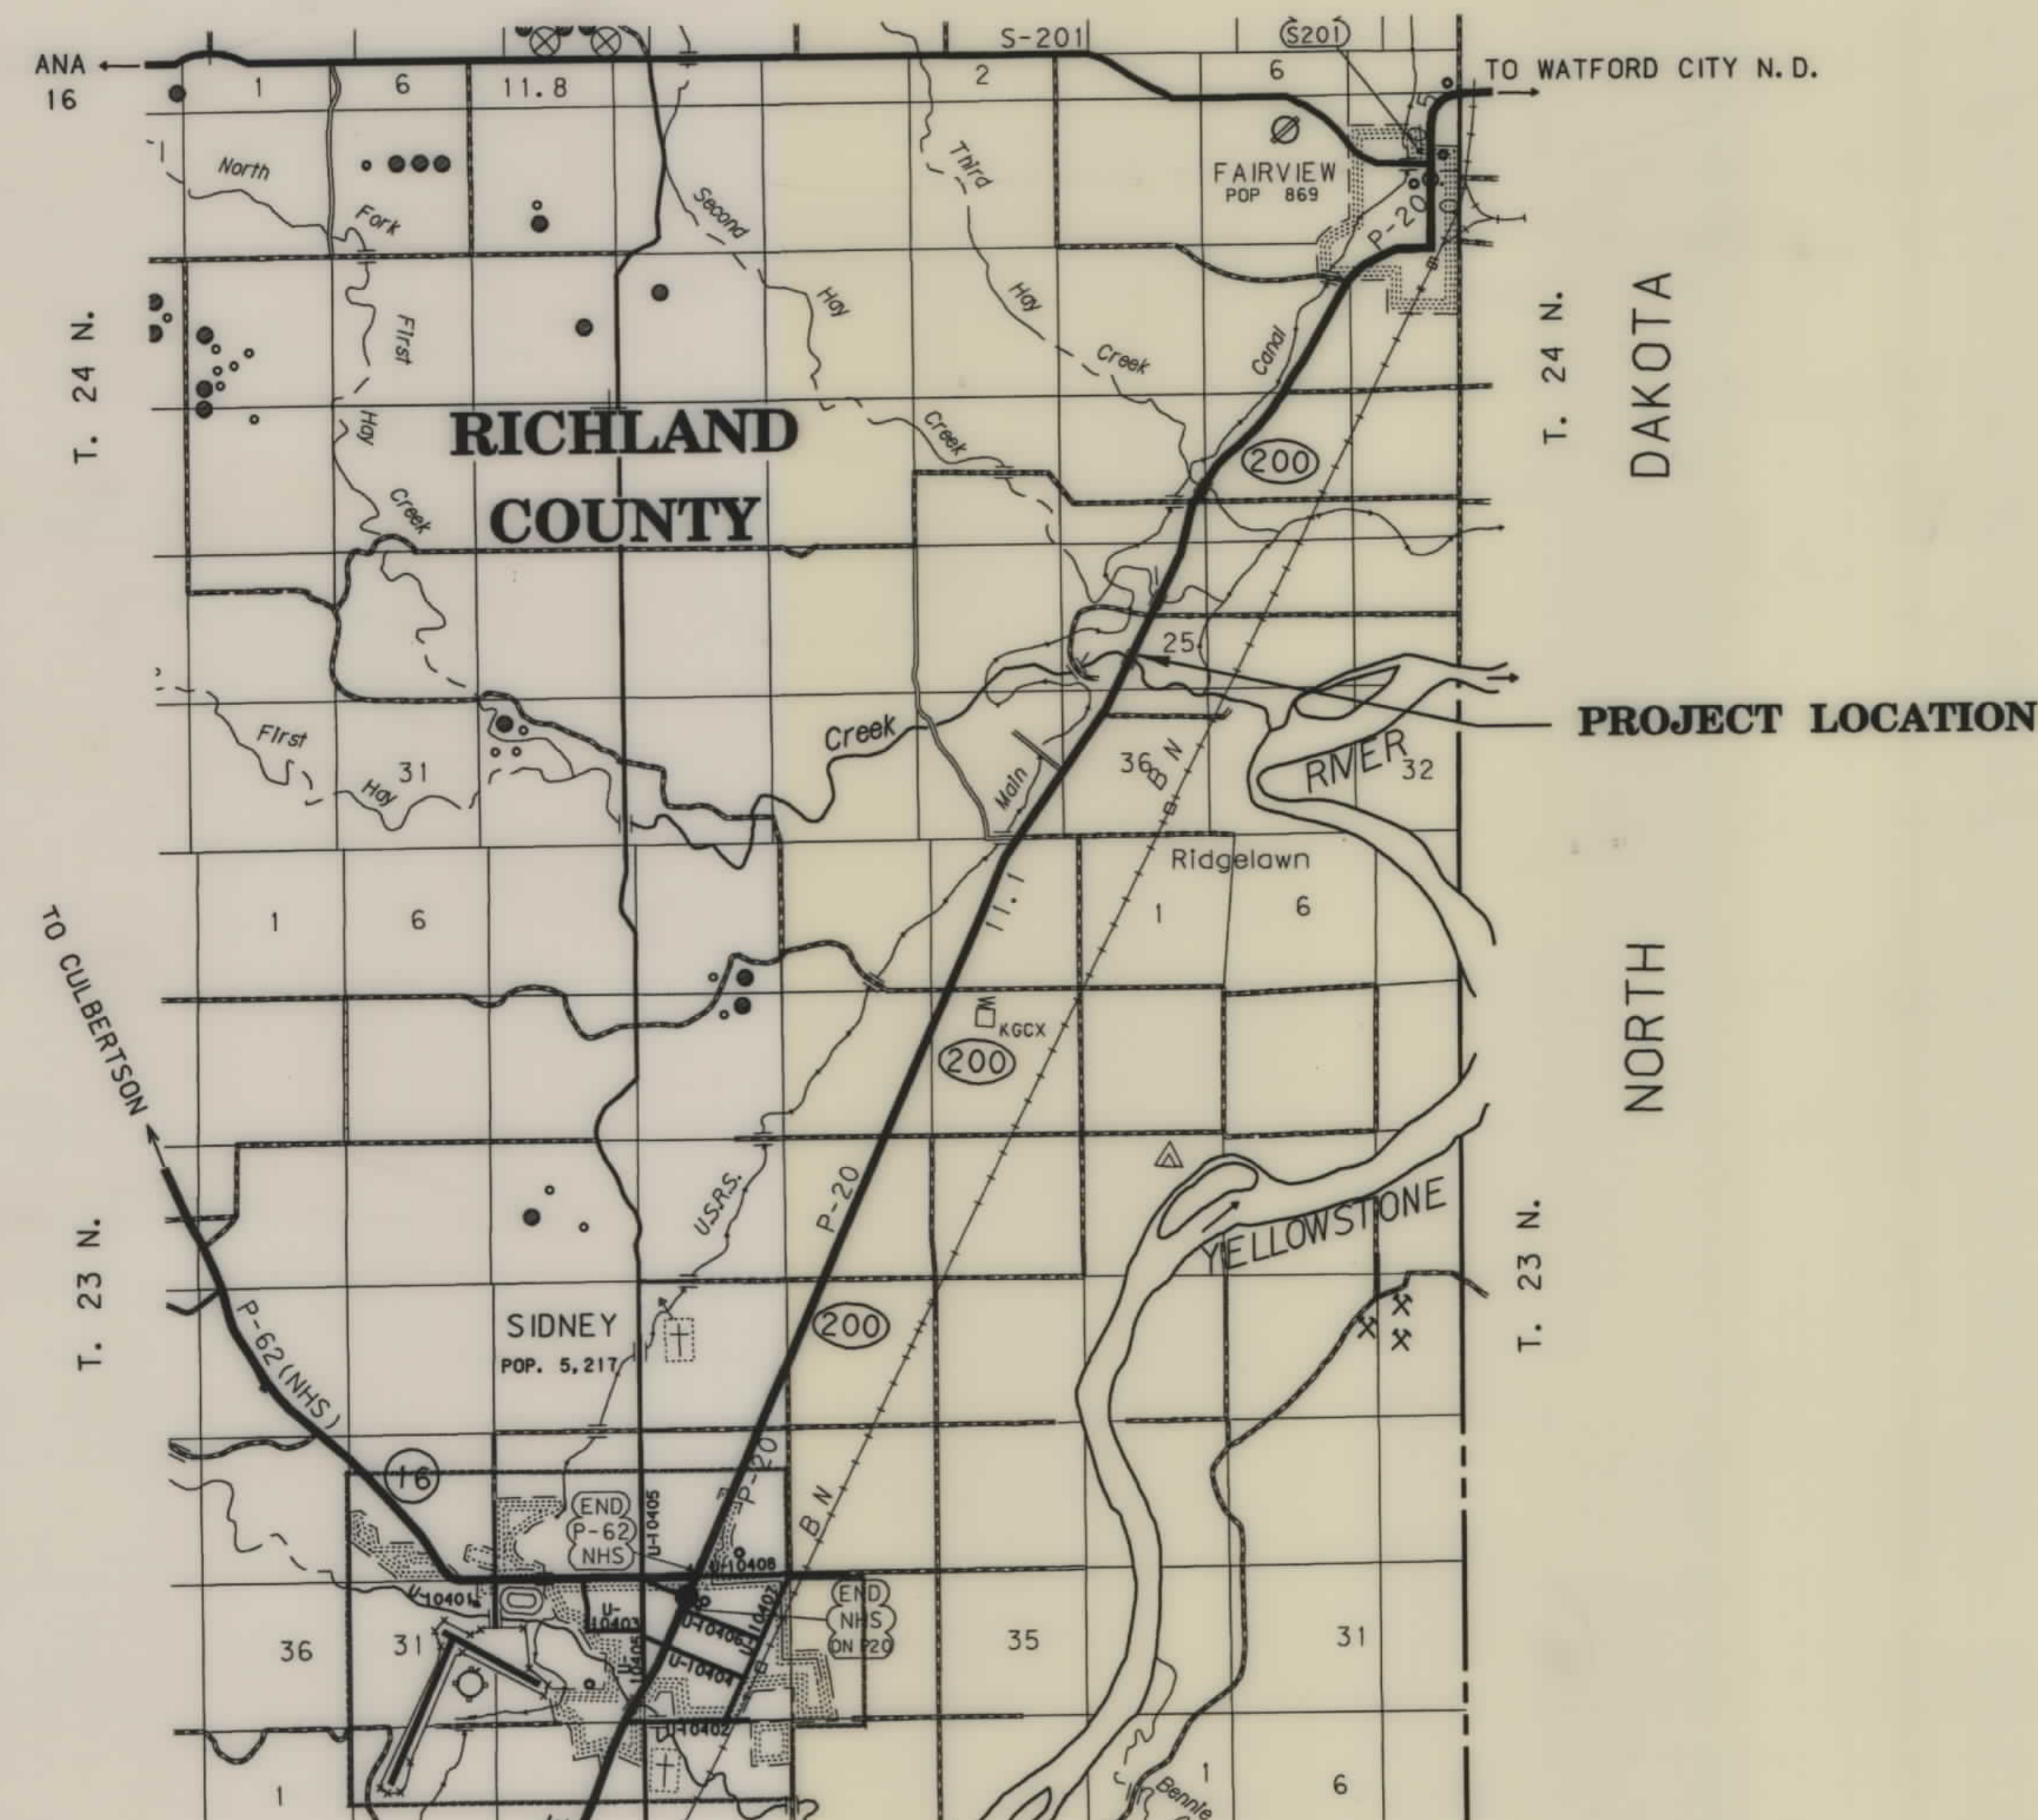

DATE:

MONTANA  
CADD

3 6 9  
2 5 8  
4 7

FHWADOT APPROVAL 3-19-98

MAP REVISED



