


PLANS
NOT
TO
SCALE

State of Montana
All Sec. 30 except S½ SE¼
T. 33 N. R. 23 W.

U. S. DEPT. OF COMMERCE BUREAU OF PUBLIC ROADS				
STATE	FORS.	ROUTE NO.	SECTION	SHEET NO.
Mont.	Flathead	12	A3B2C1	5

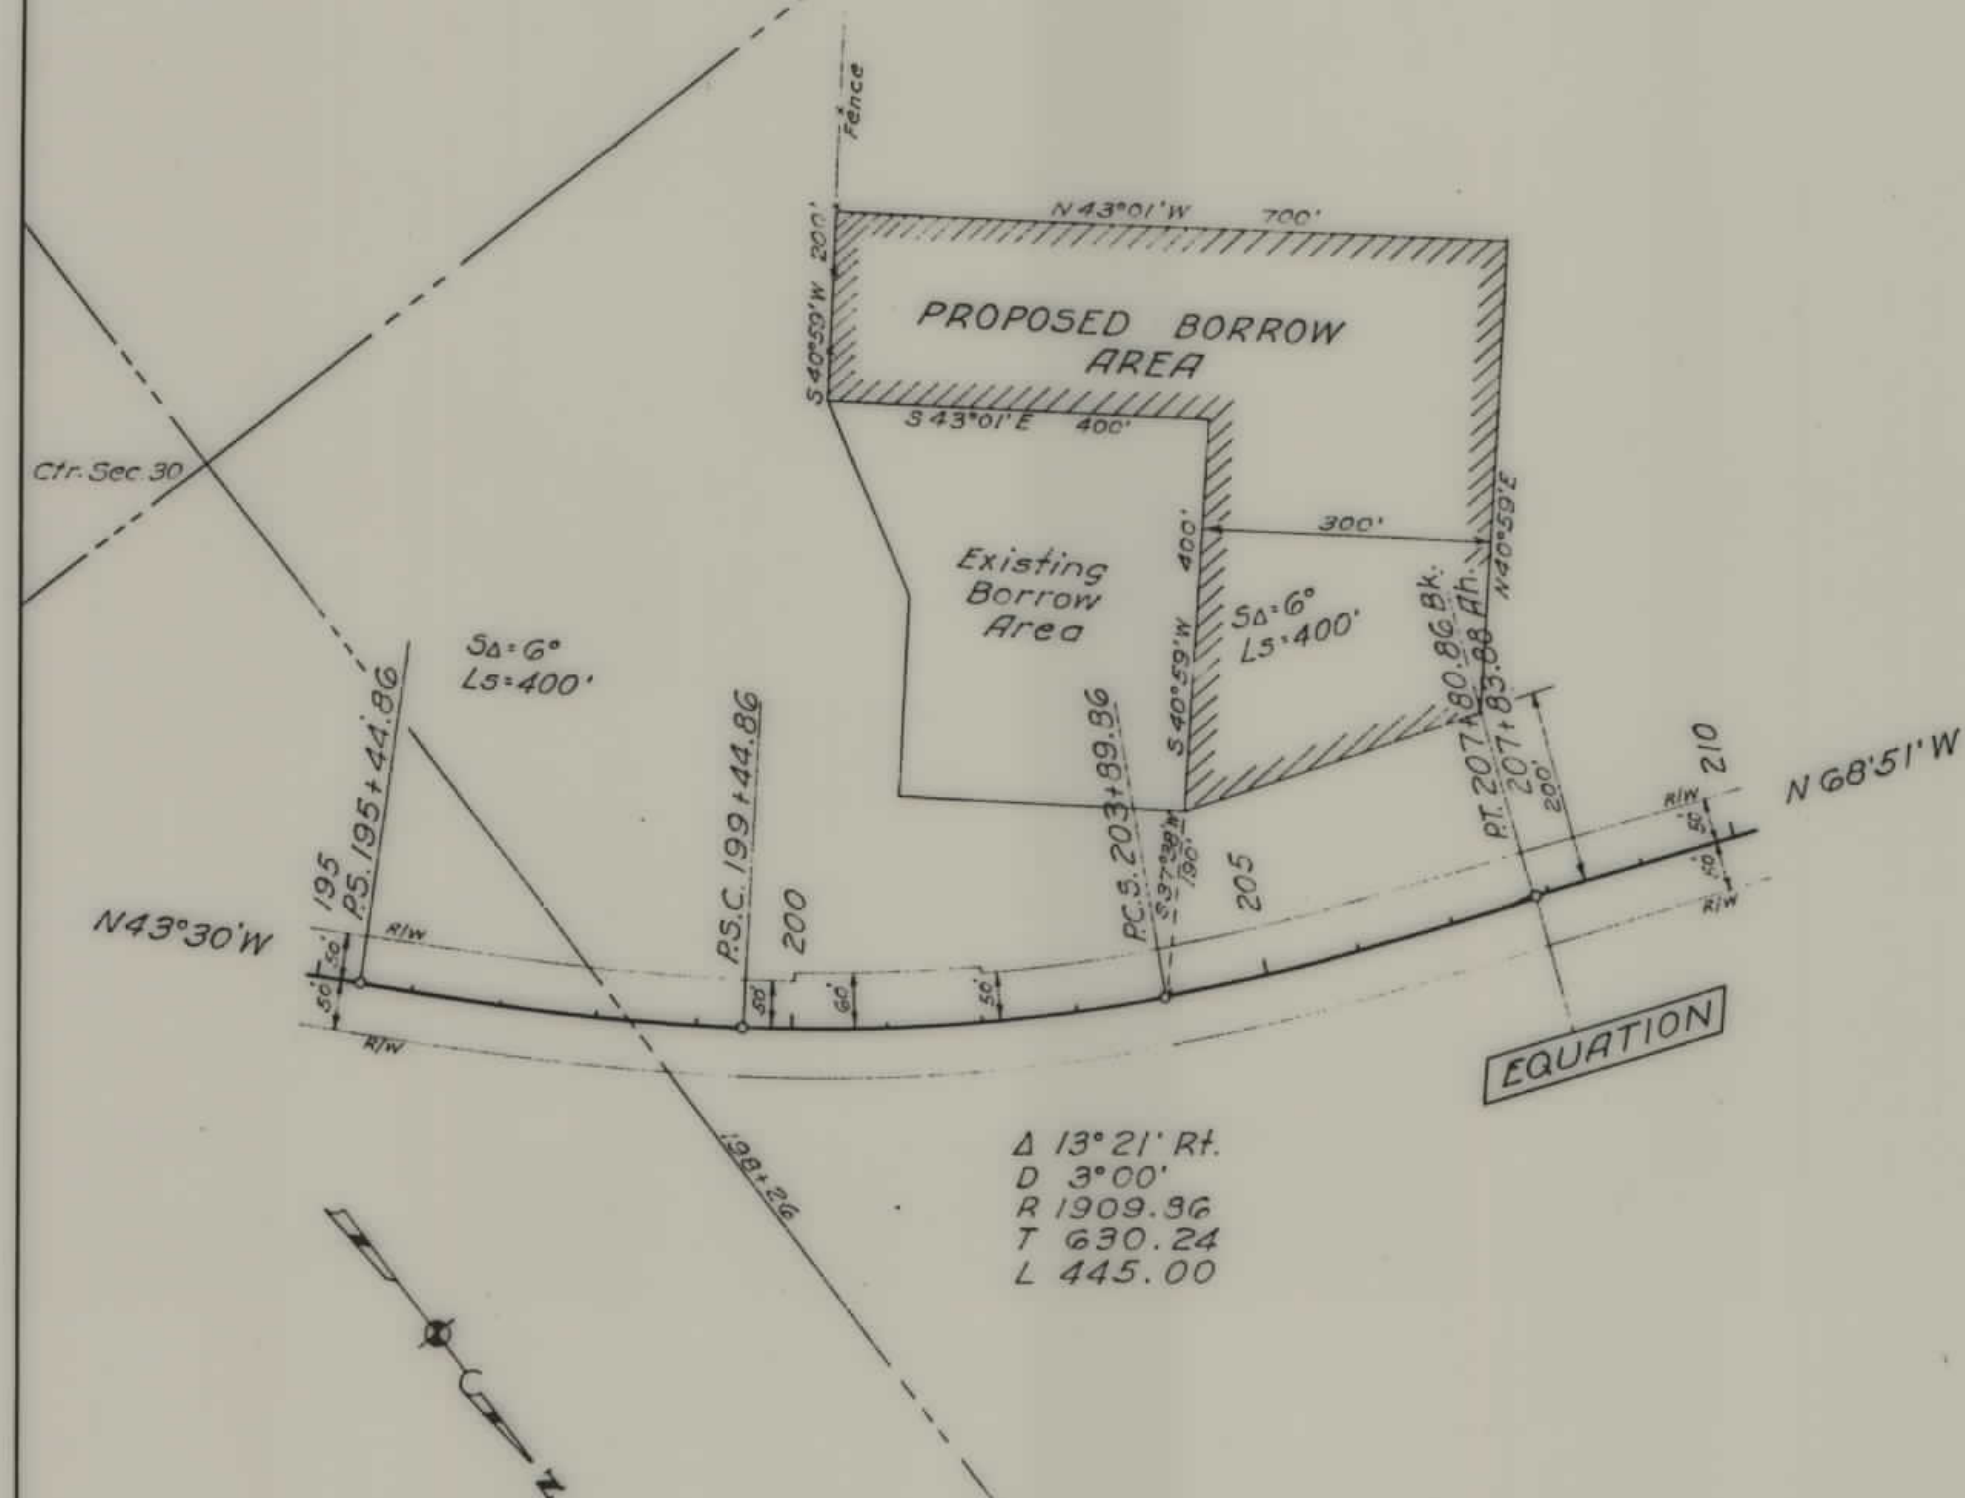

LOCATION SKETCH OF PROPOSED SURFACING PIT

SCALE 1"=200'