


PLANS
NOT
TO
SCALE

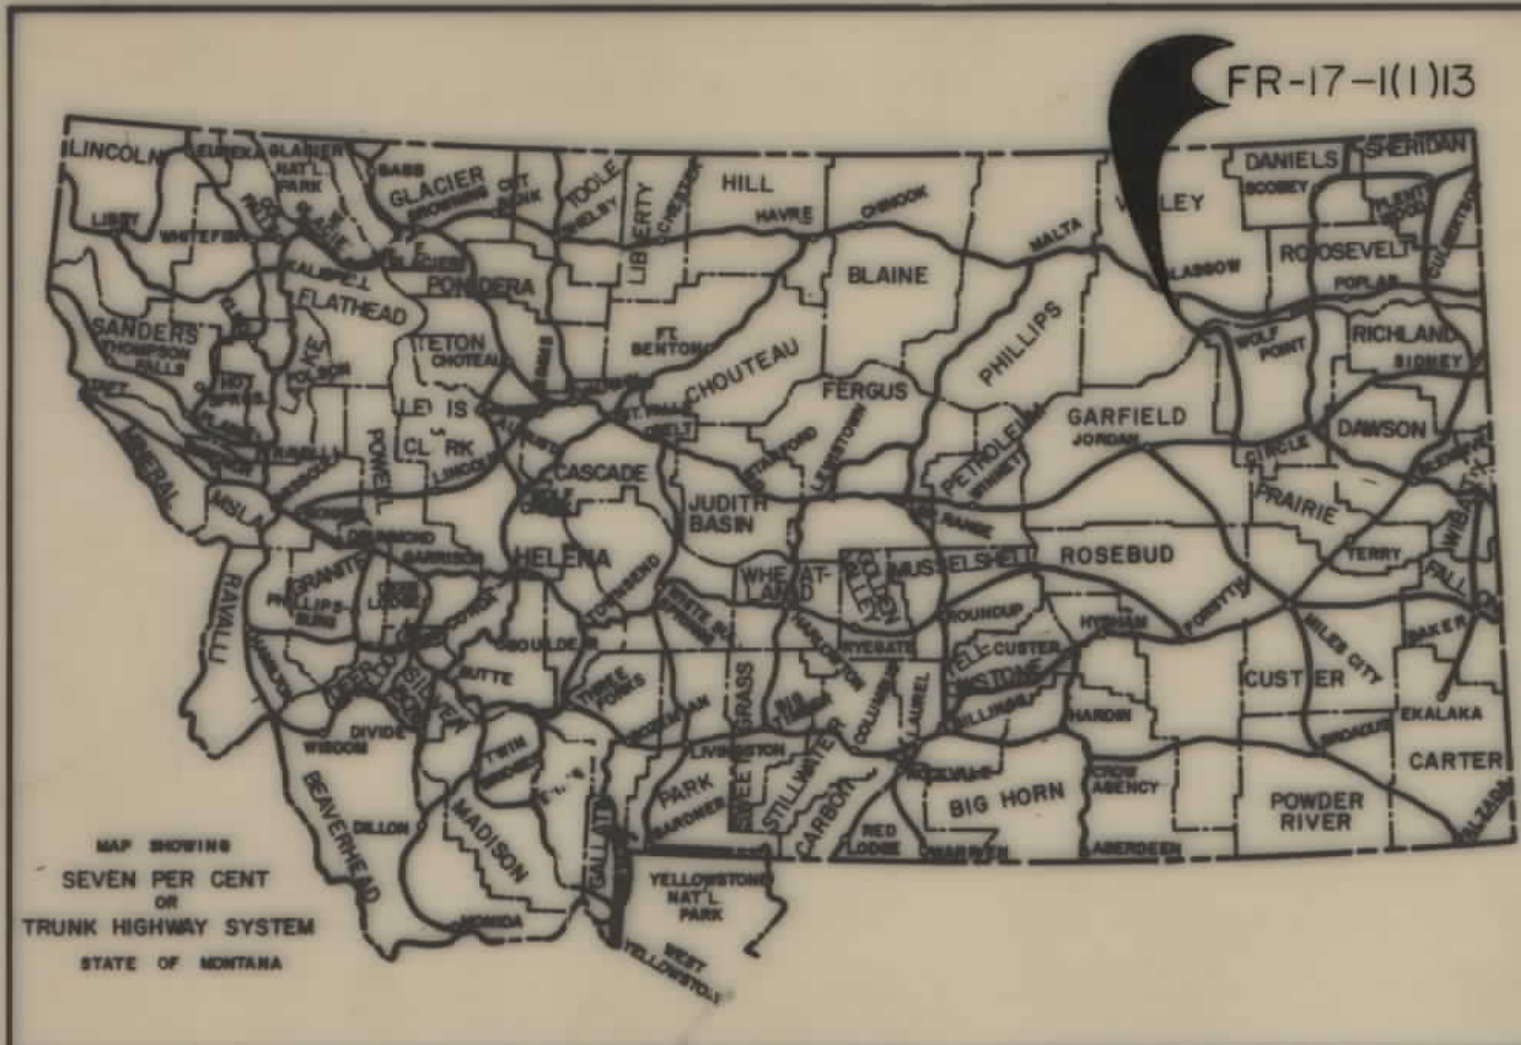

STATE OF MONTANA

DEPARTMENT OF HIGHWAYS

RIGHT OF WAY PLAN OF

FEDERAL AID PROJECT NO. FR-17-1(1)13 R/W
FR-17-1(1)13 CONST.

NASHUA - SOUTHWEST

8.9 MILES

CONVENTIONAL SIGNS

RIGHT OF WAY LINE	
CENTERLINE OR PROJECTED LINE	
STK'D. CENTERLINE	
PARCEL NUMBER	
OWNERSHIP BOUNDARY	
R/W USE EXISTING R/W LT OR RT	
PRESENT TRAVELED WAY (R/W)	
R/W LINE FENCED	
RAILROAD R/W	
CONSTRUCTION LIMITS	
FENCE LINE	
CONTROL OF ACCESS WITH FENCE	
CONTROL OF ACCESS WITHOUT FENCE	
GATE IN FENCE	
CATTLE GUARD=24'	
STATE & NATIONAL BORDER LINES	
CITY OR TOWN LIMITS LINE	
COUNTY LINE	
RESERVATION LINE	
TOWNSHIP & SECTION LINE	
1/2 SECTION LINE	
1/4 SECTION LINE	
SECTION CORNER	
1/4 SECTION COR.	
1/16 SECTION COR.	
CENTER OF SECTION	
TELEPHONE OR TELEGRAPH POLES IN PLACE	
POWER POLES IN PLACE	
TEL. OR TEL. OR POWER POLES TO BE MOVED	
NEW PIPES	
OLD PIPES IN PLACE	
OUTLET DITCH	
INLET DITCH	
DITCHES	
CHANNEL CHANGES	
BRIDGE	
RAILROADS	

RELATED PROJECTS


ASSOCIATED PROJECT
AGREEMENT NUMBERS

STATE OF	PROJECT NO.	SHEET NO.	TOTAL SHEETS
MONTANA	FR-17-1(1)13	1	16

NASHUA - SOUTHWEST

INDEX

PARCEL NO.	OWNERSHIPS	SHEET NO.
1	DELETED	3
2 & 5	DELETED	3
3	DELETED	3
4	DELETED	3
6	DELETED	3
7	DELETED	3
8	U.S.A.	3-5
9, 11	Effie M. Nelson	6, 7, 8
13	DELETED	9-11
14	Sam T. & Lois Reimche c/o Gordon Reimche	11, 12
15 & 19	Philip Boerschinger	12, 14
16	Sam T. & Lois Reimche c/o Gordon Reimche	12
17	Full Gospel Bus. Fellowship Int.	13
18	Mary Rowe	13
20	Betty S. Sanders c/o Kenneth C. & Leslee S. Aborn	14
21	Minnie A. Nicol	15
22	George Nicol	16
10	Donald E. Jones c/o Gerald T. Archaibeault	8
12	DELETED	8, 9
12.1	DELETED	9

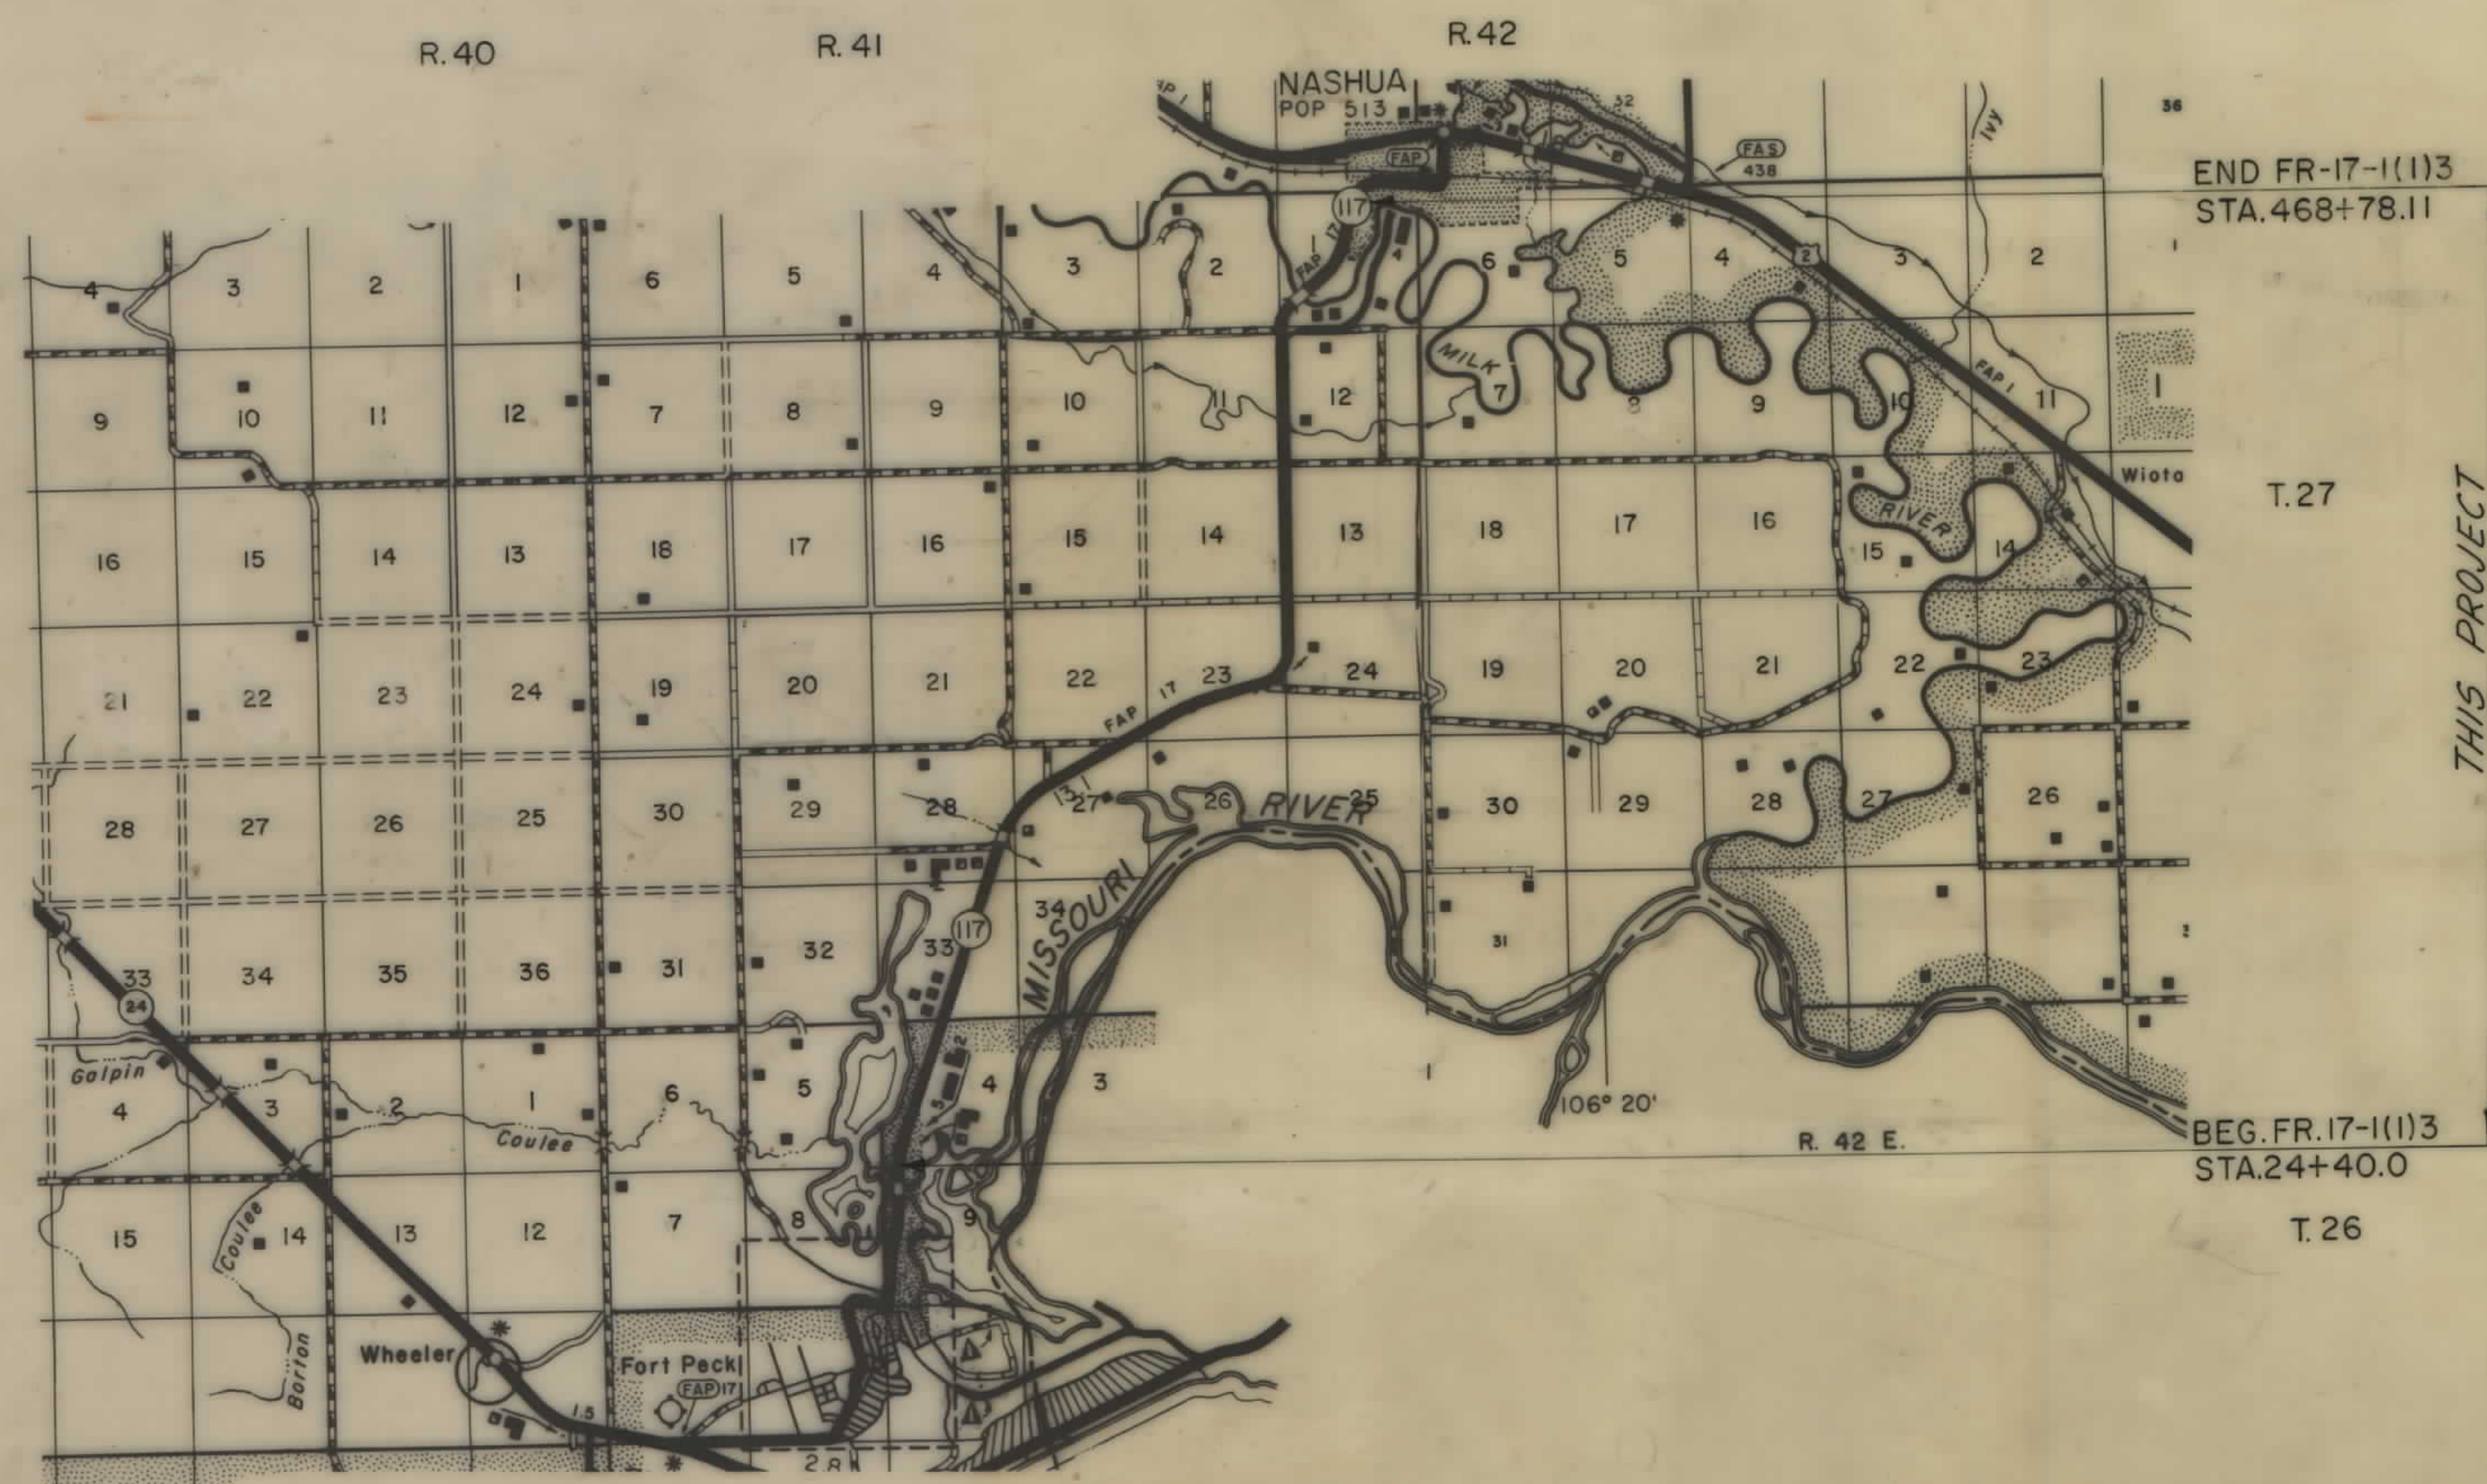

STATE OF MONTANA
DEPARTMENT OF HIGHWAYS

APPROVED: 8-26 1981

GARY J. WICKS
DIRECTOR OF HIGHWAYS

BY: [Signature]
ADMINISTRATOR
ENGINEERING DIVISION

U.S. DEPARTMENT OF TRANSPORTATION
FEDERAL HIGHWAY ADMINISTRATION

APPROVED: 9-1-81

DIVISION ADMINISTRATOR DATE


ROBERT E. CHAMPION
REGISTERED ENGINEER & LAND SURVEYOR
746 ES

STATE REVISED: 10-26-81, 3-22-82

F.H.W.A. APPROVED: 9-28-81

STATE OF MONTANA	PROJECT NO.	SHEET NO.	TOTAL SHEETS
	FR-17-1(1)3	2	16

OWNERSHIP LOCATION MAP

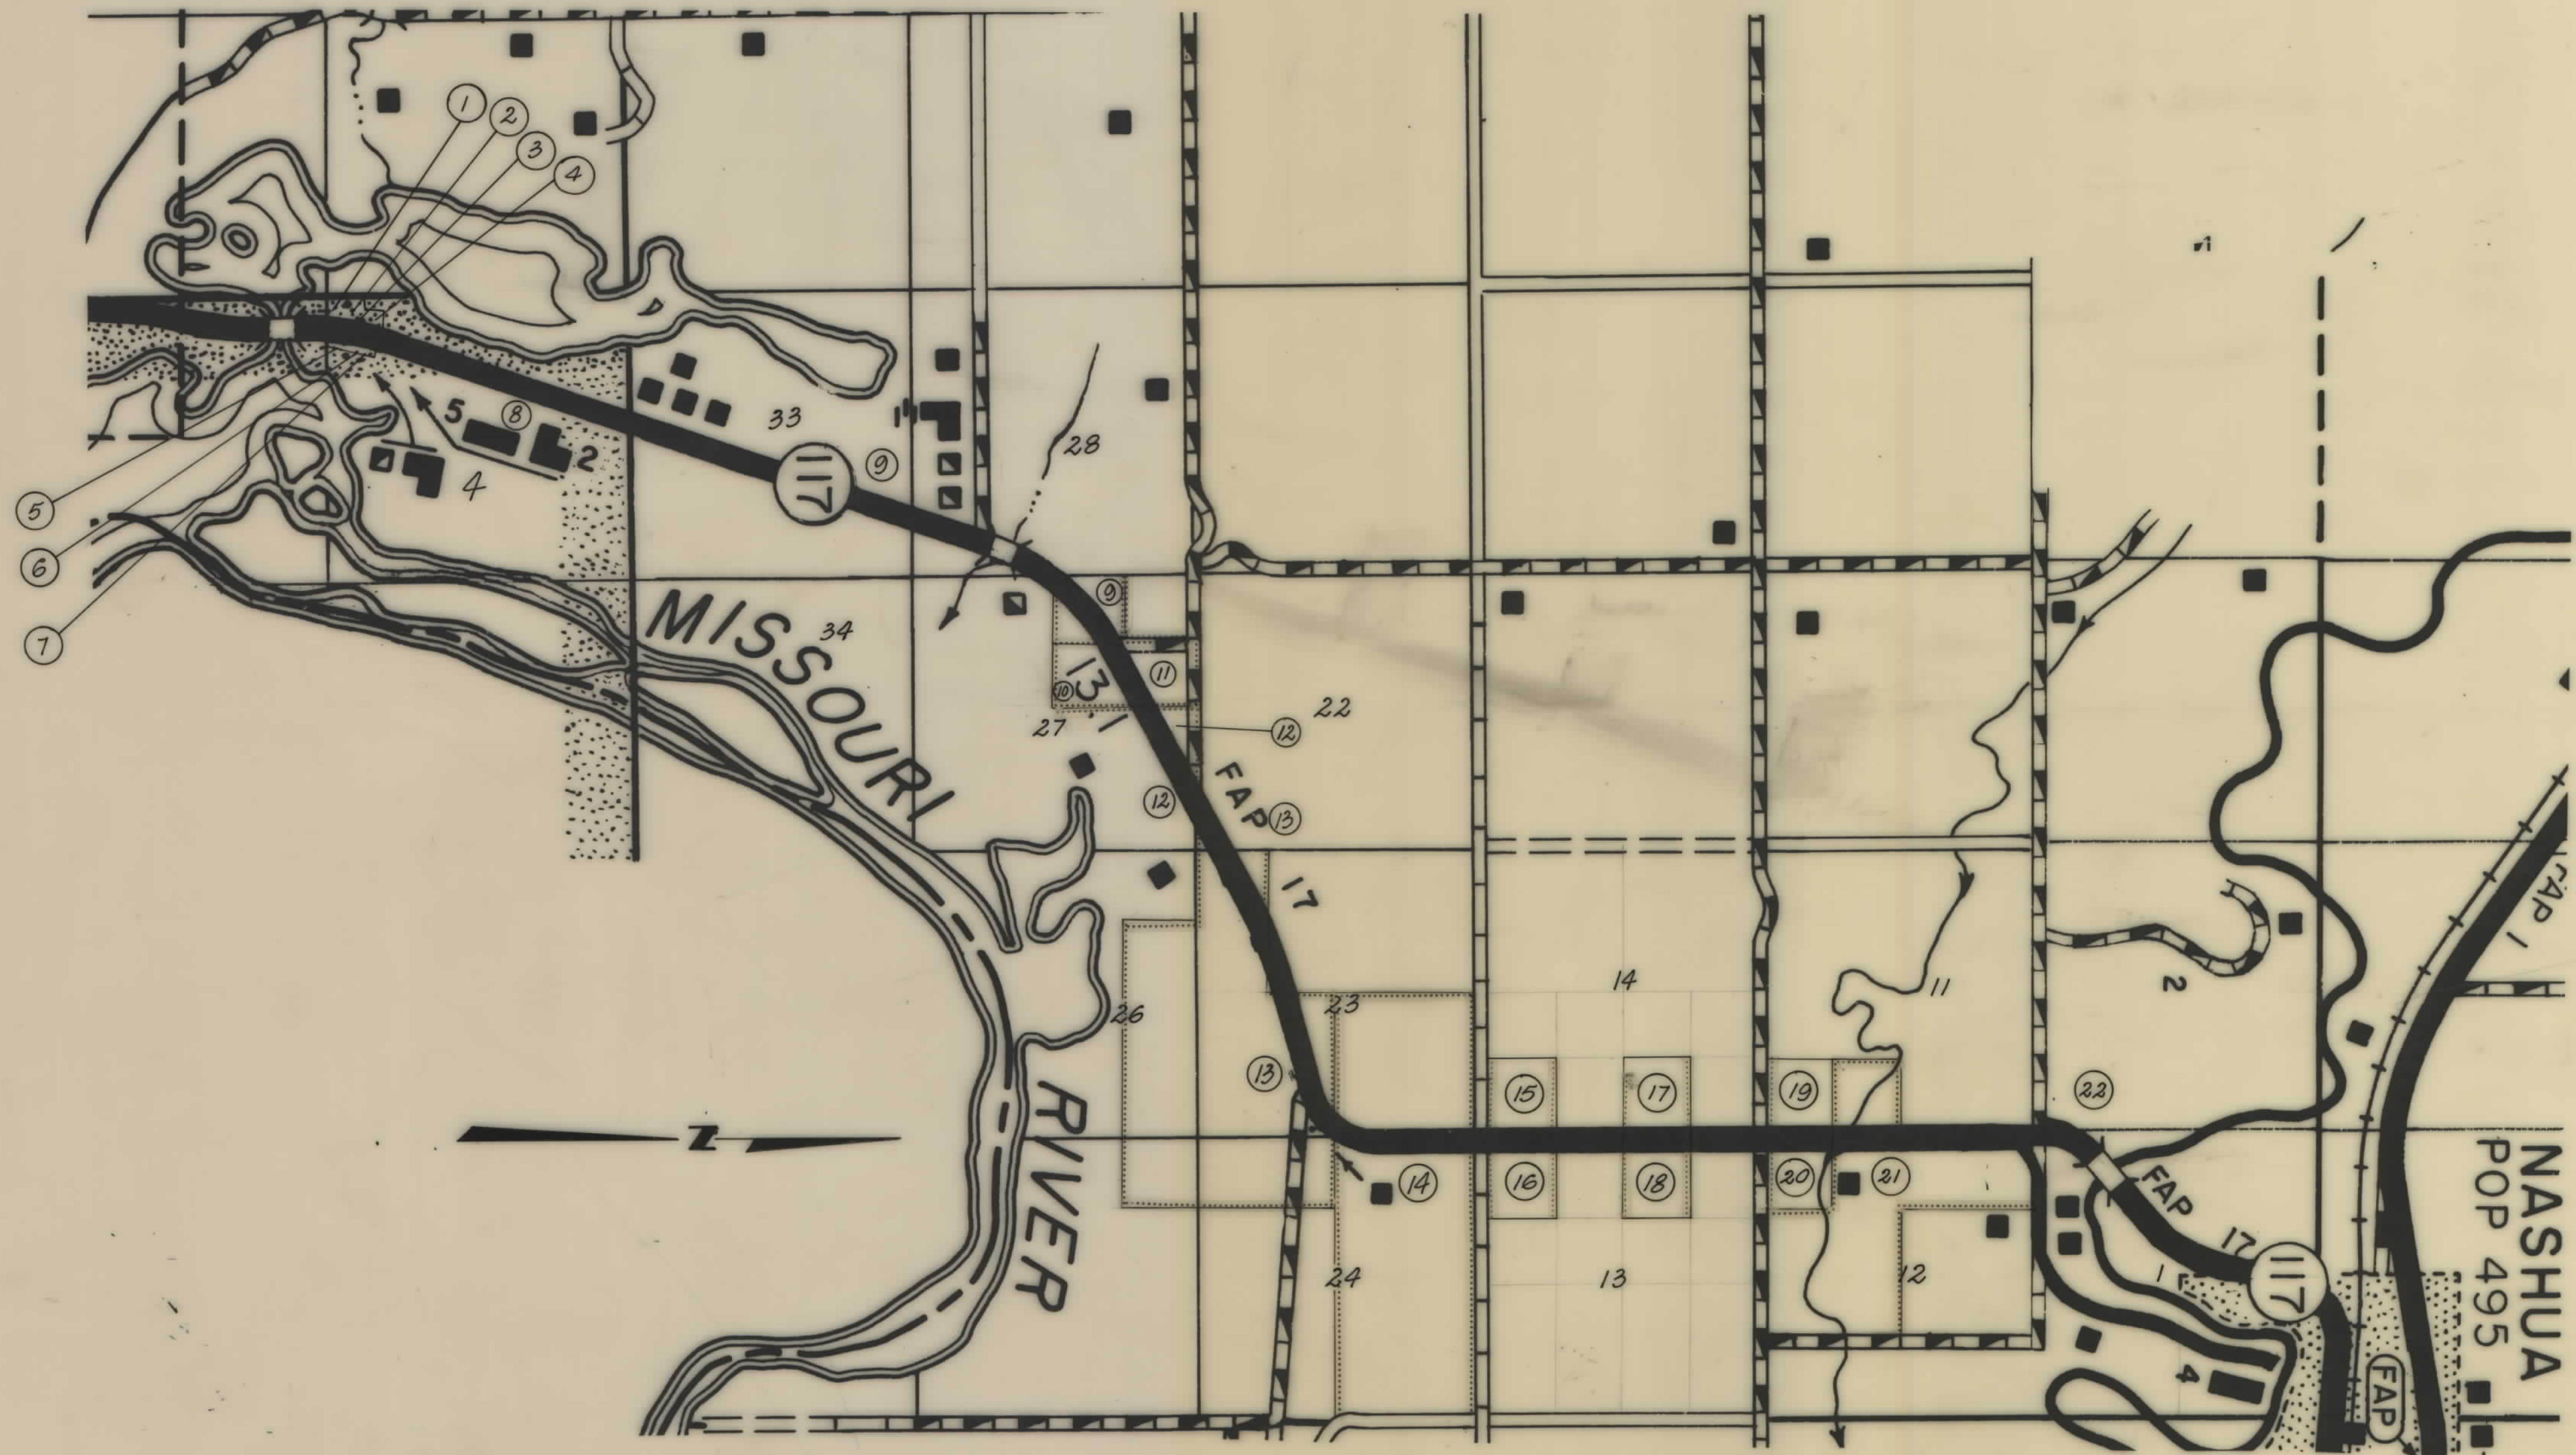

OWNERSHIPS									
PARCEL	NAME	ADDRESS	TOTAL AREA	GROSS R/W AREA	R.T.W. AREA	AREA TO BE ACQUIRED	REMAINDER		CONST. PERMIT AREA
1	DELETED						LEFT	RIGHT	
3	DELETED								
4	DELETED								
2	DELETED								
6	DELETED								
7	DELETED								
5	DELETED								
8 & 5	DELETED								


STATE OF MONTANA	PROJECT NO.	SHEET NO.	TOTAL SHEETS
	FR-17-1(1)3	3	16

NW⁴NW⁴SEC. 9

SW⁴SW⁴SEC. 4

NW⁴SW⁴SEC. 4

20

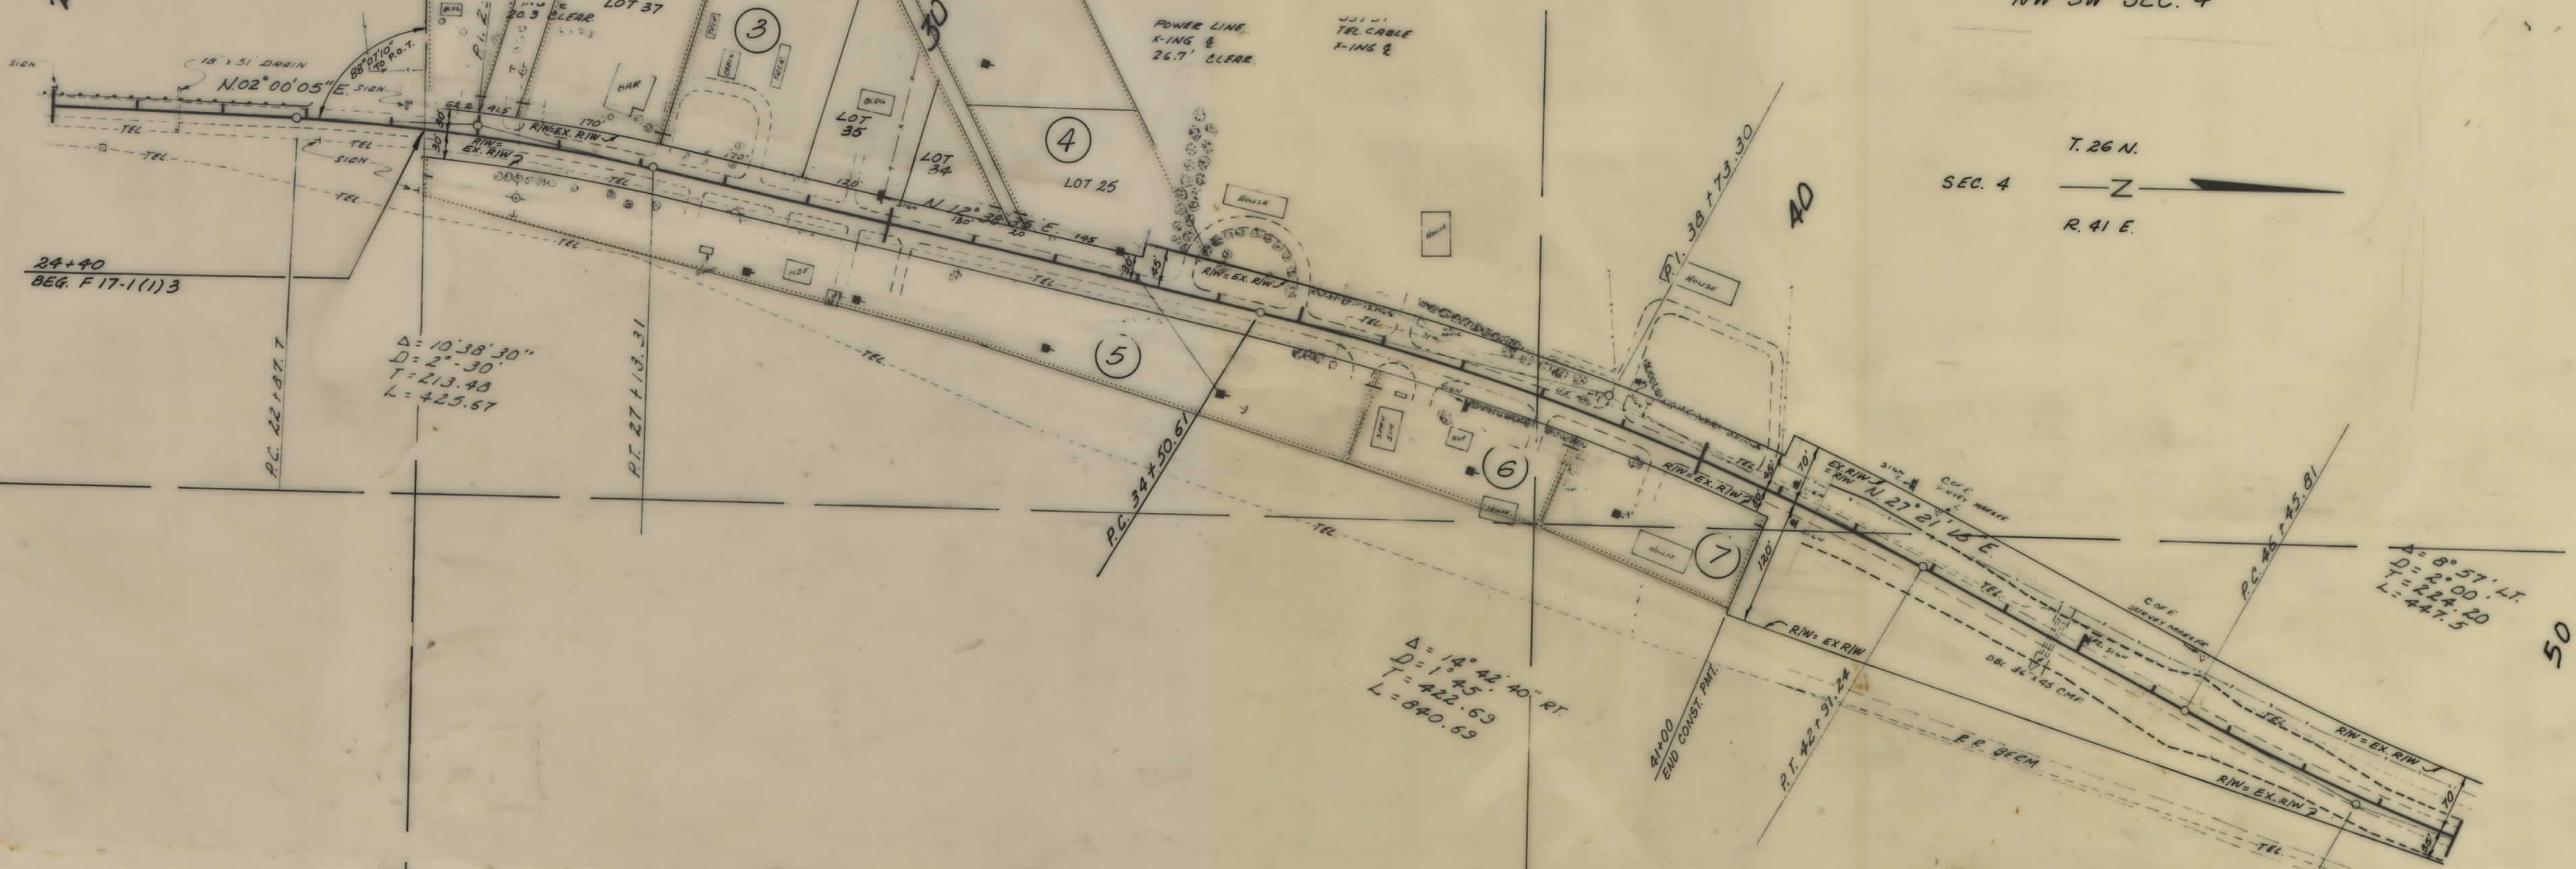

NE⁴NW⁴SEC. 9

SE⁴SW⁴SEC. 4

NE⁴SW⁴SEC. 4

50

NOTE

CONSTRUCTION LIMITS INCLUDE BACKSLOPE ROUNDING

CONSTRUCTION LIMITS
TOP OF CUT
TOE OF FILL

MAP TRANS. TO R/W
MAP REVISED

APPROVED: 9-01-81, 2-28-81


STATE OF MONTANA
DEPARTMENT OF HIGHWAYS
LAND REQUIRED FOR RIGHT OF WAY

VALLEY COUNTY

SCALE 1"=100' MAP COMPLETED

OWNERSHIPS										
PARCEL	NAME	ADDRESS	TOTAL AREA	GROSS R/W AREA	P.T.W. AREA	AREA TO BE ACQUIRED	REMAINDER		CONST. PERM. AREA	CONST. EASE AREA
9	Effie M. Nelson	Nashua, Mt.	3.2	0	0	0	LEFT	RIGHT	1.05	
10	Donald E. Jones	1/2 Gerald T. Archaibeault, Nashua, Mt.							0.63	
11	Effie M. Nelson	Nashua, Mt.	3.2	0	0	0			0.30	
12	DELETED									
9 & 11	Effie M. Nelson	Nashua, Mt.							1.35	


STATE OF MONTANA	PROJECT NO.	SHEET TOTAL	
	FR-17-1(1)3	NO. 8	SHEETS 16

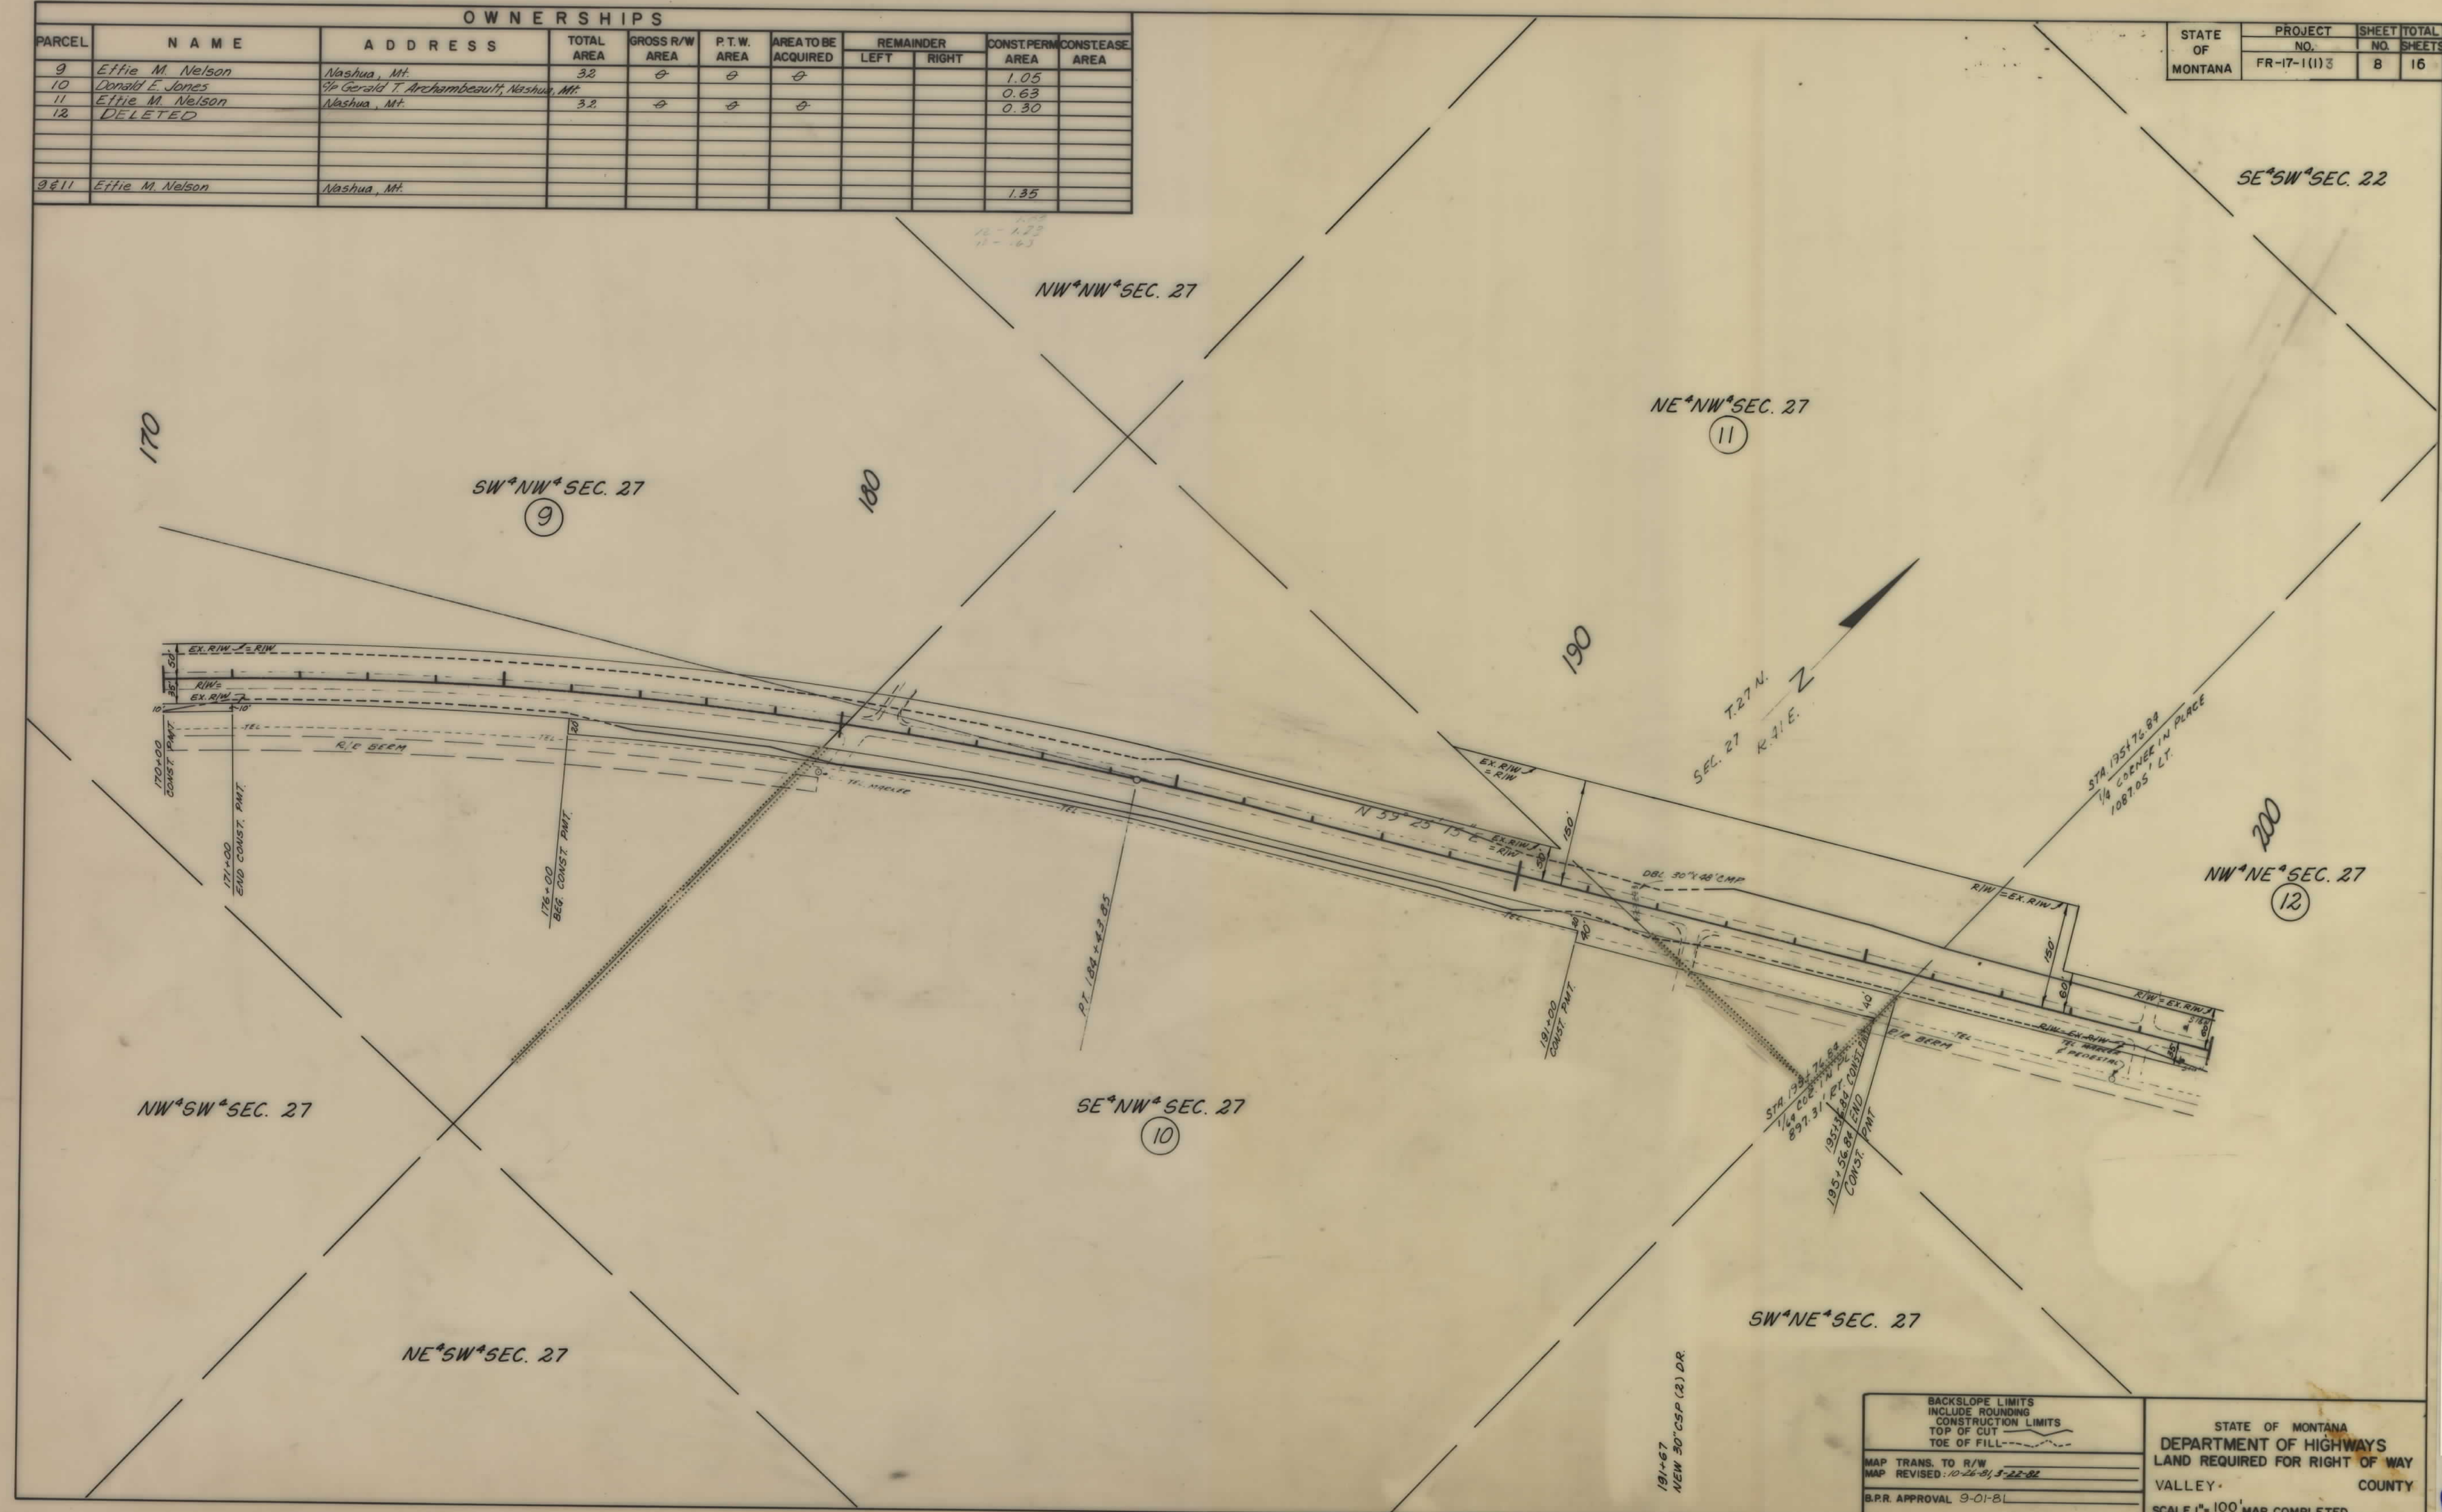

BACKSLOPE LIMITS INCLUDE ROUNDING CONSTRUCTION LIMITS TOP OF CUT TOE OF FILL		STATE OF MONTANA DEPARTMENT OF HIGHWAYS LAND REQUIRED FOR RIGHT OF WAY VALLEY COUNTY SCALE 1"=100' MAP COMPLETED	
MAP TRANS. TO R/W MAP REVISED: 10-26-81, 5-22-82			
B.P.R. APPROVAL 9-01-81			

OWNERSHIPS									
PARCEL	NAME	ADDRESS	TOTAL AREA	GROSS R/W AREA	P.T.W. AREA	AREA TO BE ACQUIRED	REMAINDER		CONST. PERM. AREA
19	Philip Boerschinger	Nashua, Mt.					LEFT	RIGHT	3,000 sq. ft.
20	Betty S. Sanders								0.10 AC.
	Contract to purchase to Kenneth C. & Leslee S. Abern								
18	Mary Rowe								0.18 AC.
	Trustee-First Security Bank								
15 & 19	Philip Boerschinger								5,000 sq. ft.

STATE OF MONTANA	PROJECT NO.	SHEET TOTAL	
	FR-17-1(1)3	14	16

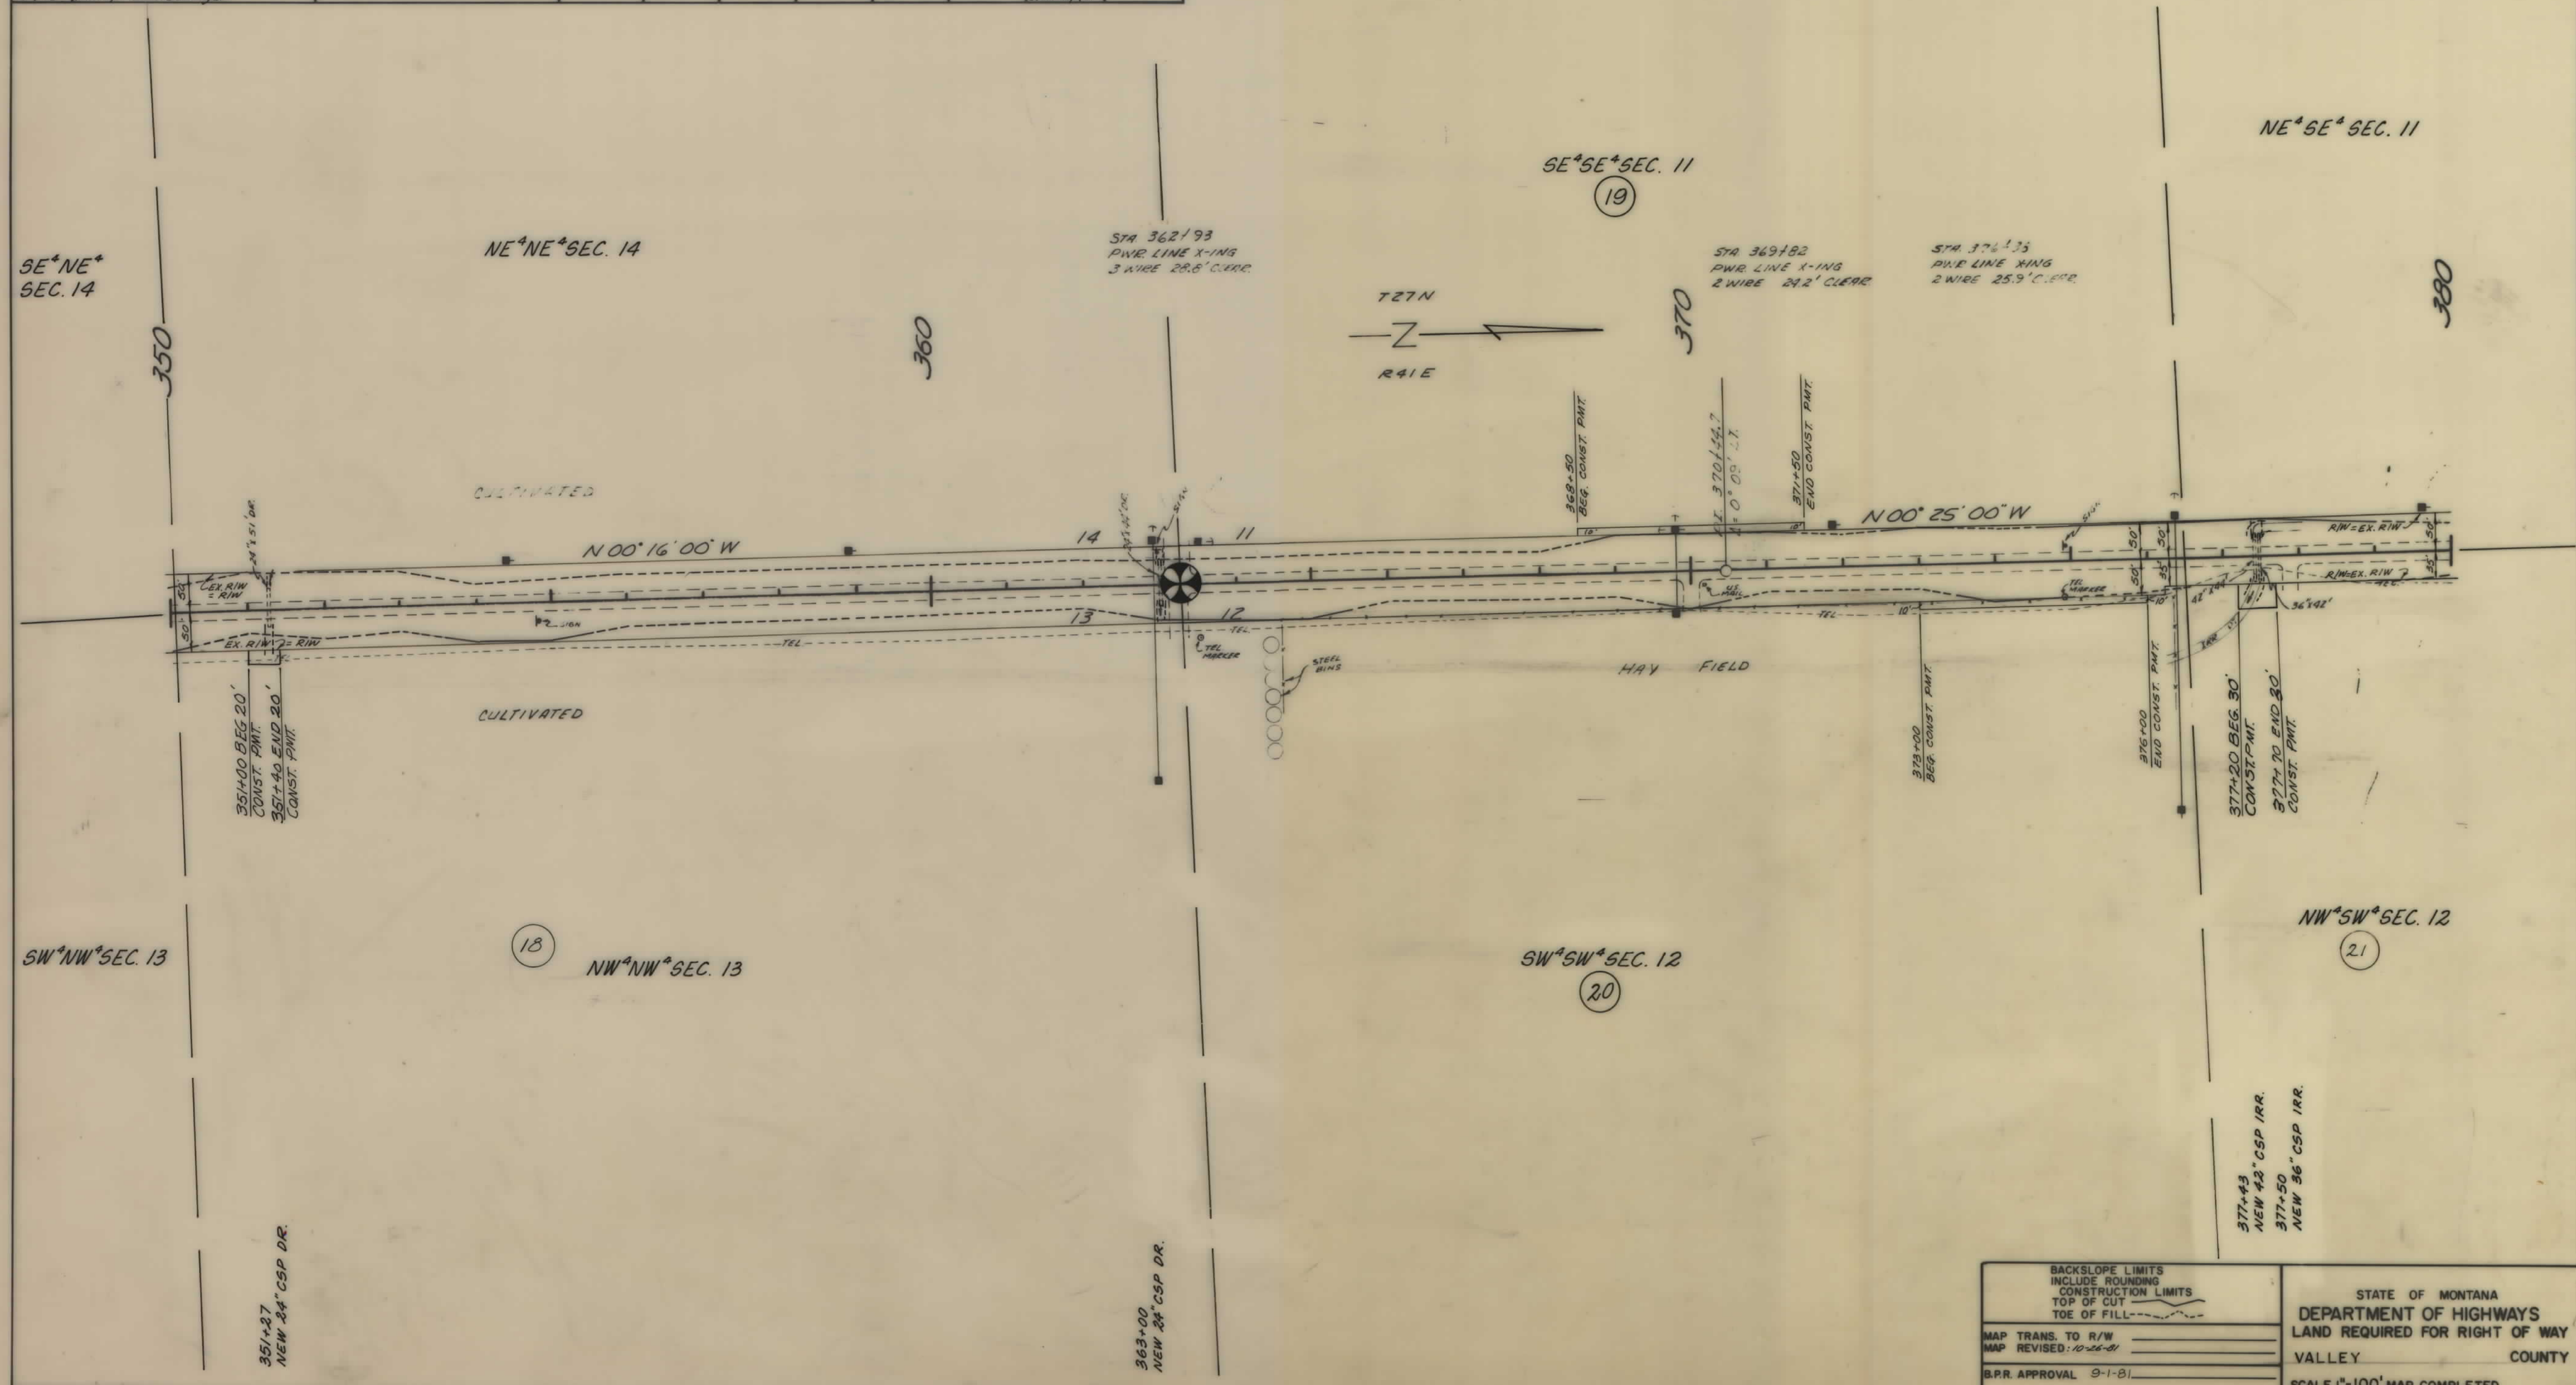

BACKSLOPE LIMITS INCLUDE ROUNDING CONSTRUCTION LIMITS TOP OF CUT TOE OF FILL		STATE OF MONTANA DEPARTMENT OF HIGHWAYS LAND REQUIRED FOR RIGHT OF WAY VALLEY COUNTY SCALE 1"=100' MAP COMPLETED	
MAP TRANS. TO R/W			
MAP REVISED: 10-26-81			
B.P.R. APPROVAL 9-1-81			

