


PLANS
NOT
TO
SCALE

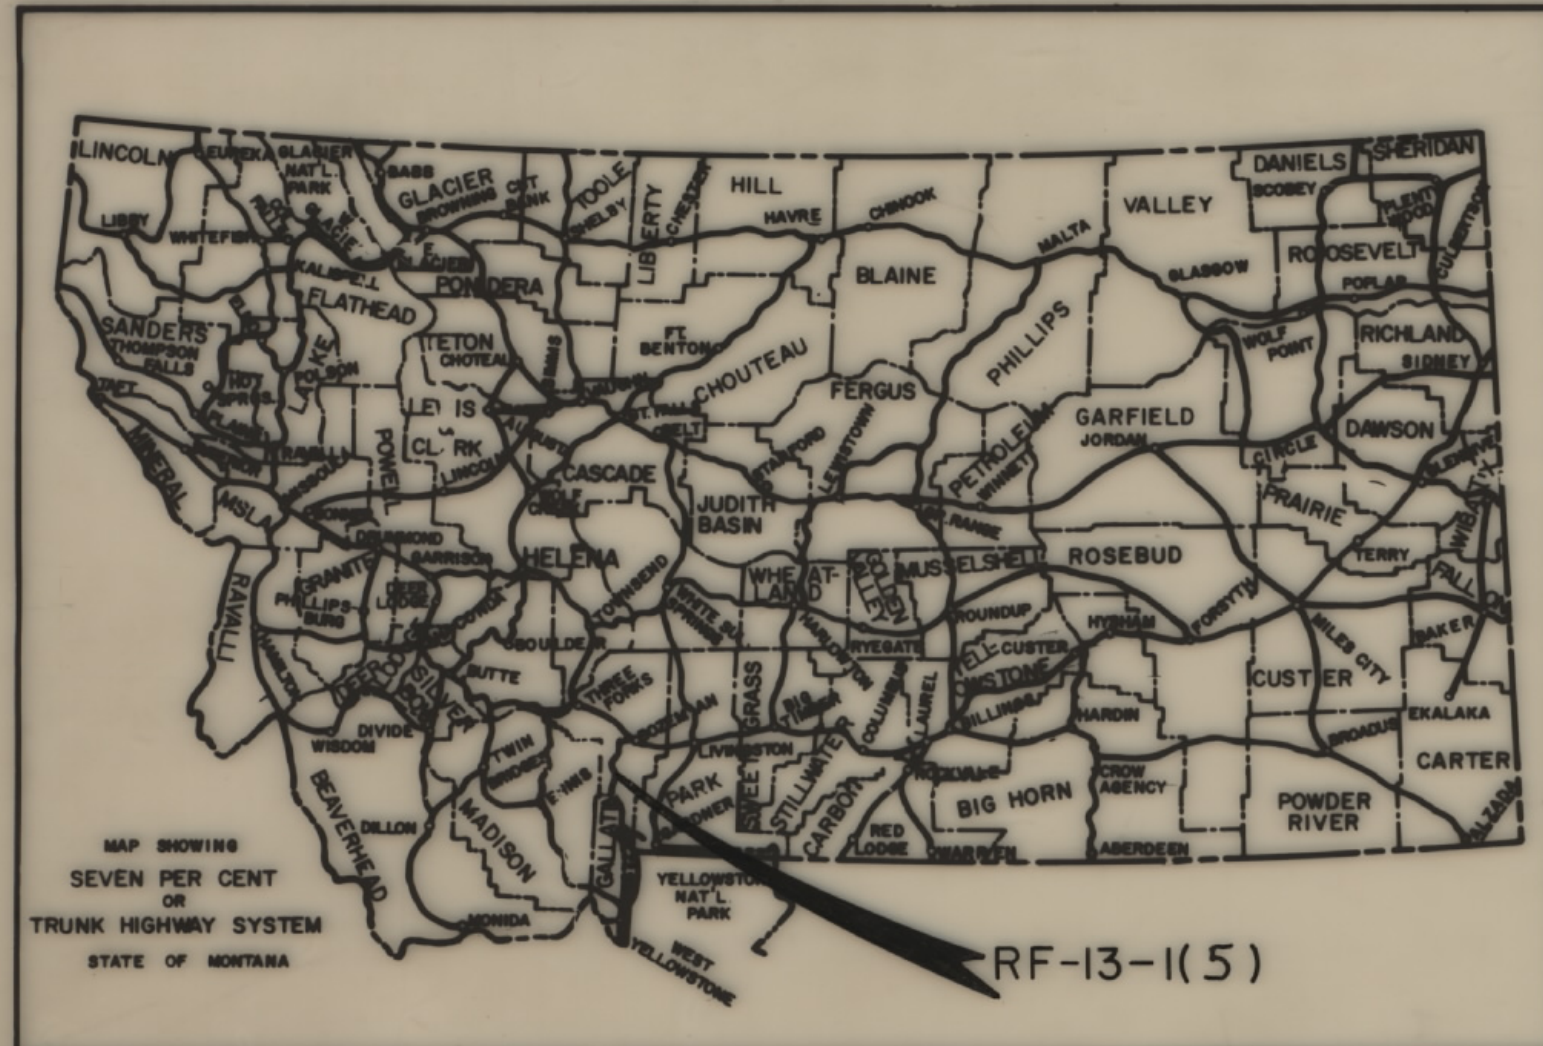


STATE OF MONTANA
DEPARTMENT OF HIGHWAYS
RIGHT OF WAY PLAN OF
FEDERAL AID PROJECT NO. RF13-1 CONST.
NORRIS HILL
9.871 MILES
(5)R/W

STATE	PROJECT NUMBER	SHEET TOTAL
MONT.	RF-13-1(5)	1 20


NORRIS HILL

INDEX		
PARCEL NO.	OWNERSHIPS	SHEET NO.
1	ROLLAND C. HEBEL	3
2	THOMAS J. & DIANA M. WILSON	3,4
3	WAYNE A. & C. S. JOHNSON	3
4,6	CHARLES E. & DORIS RIDGWAY	3,4,6
5	SANDRA C. McCUNE	5,6
7	STATE OF MONTANA	6,7,8
8,10	RICE RANCHES INC.	8,9,11,12
9	BLM	9,10,11
11	BLM	13
12	GLORIA E. BARONE & RAY C. EASTER	13,14
13	BLM	14,15
14	GLADYS GAYLE JACKSON	15,16,17
15	MONTANA STATE UNIVERSITY	17,18
16	ANTHONY & VIVIAN D. DEGEL	19,20
17	ROBERT J. RENOLDS	19,20
18	L. E. & MARY LEWIS	20
19	WILMA D. ROWE	20
20	DELETED	20
1.1	WAYNE A. AND C.S. JOHNSON	3
2.1	DELETED	20
2.2	JOHN & ALICE WILLIS	20
2.4	DELETED	20
2.5	DELETED	20
2.3	DELETED	20
4A+6A	DELETED	3,4,6
16A	1st INTERSTATE BANK OF BILLINGS	19,20
19A	BARBARA D. TUSS	20

CONVENTIONAL SIGNS	
RIGHT OF WAY LINE	---
CENTERLINE (C) OR PROJECTED LINE	---
STK'D. CENTERLINE	---
PARCEL NUMBER	②
OWNERSHIP BOUNDARY	---
R/W USE EXISTING R/W LT. OR RT.	---
PRESENT TRAVELED WAY (RT.W.)	---
R/W LINE FENCED	---
RAILROAD R/W	---
CONSTRUCTION LIMITS	CUT --- FILL ---
FENCE LINE	---
CONTROL OF ACCESS WITH FENCE	---
CONTROL OF ACCESS WITHOUT FENCE	---
GATE IN FENCE	---
CATTLE GUARD-24'	---
STATE & NATIONAL BORDER LINES	---
CITY OR TOWN LIMITS LINE	---
COUNTY LINE	---
RESERVATION LINE	---
TOWNSHIP & SECTION LINE	---
1/2 SECTION LINE	---
1/4 SECTION LINE	---
SECTION CORNER	FOUND UNFOUND
1/4 SECTION COR.	---
1/16 SECTION COR.	---
CENTER OF SECTION	---
TELEPHONE OR TELEGRAPH POLES IN PLACE	---
POWER POLES IN PLACE	---
TEL. OR TEL. OR POWER POLES TO BE MOVED	---
NEW PIPES	---
OLD PIPES IN PLACE	---
OUTLET DITCH	---
INLET DITCH	---
DITCHES	---
CHANNEL CHANGES	CH. CHG. ---
BRIDGE	---
RAILROADS	---

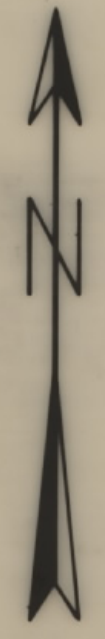

BASIS OF BEARINGS
SOLAR OBSERVATION

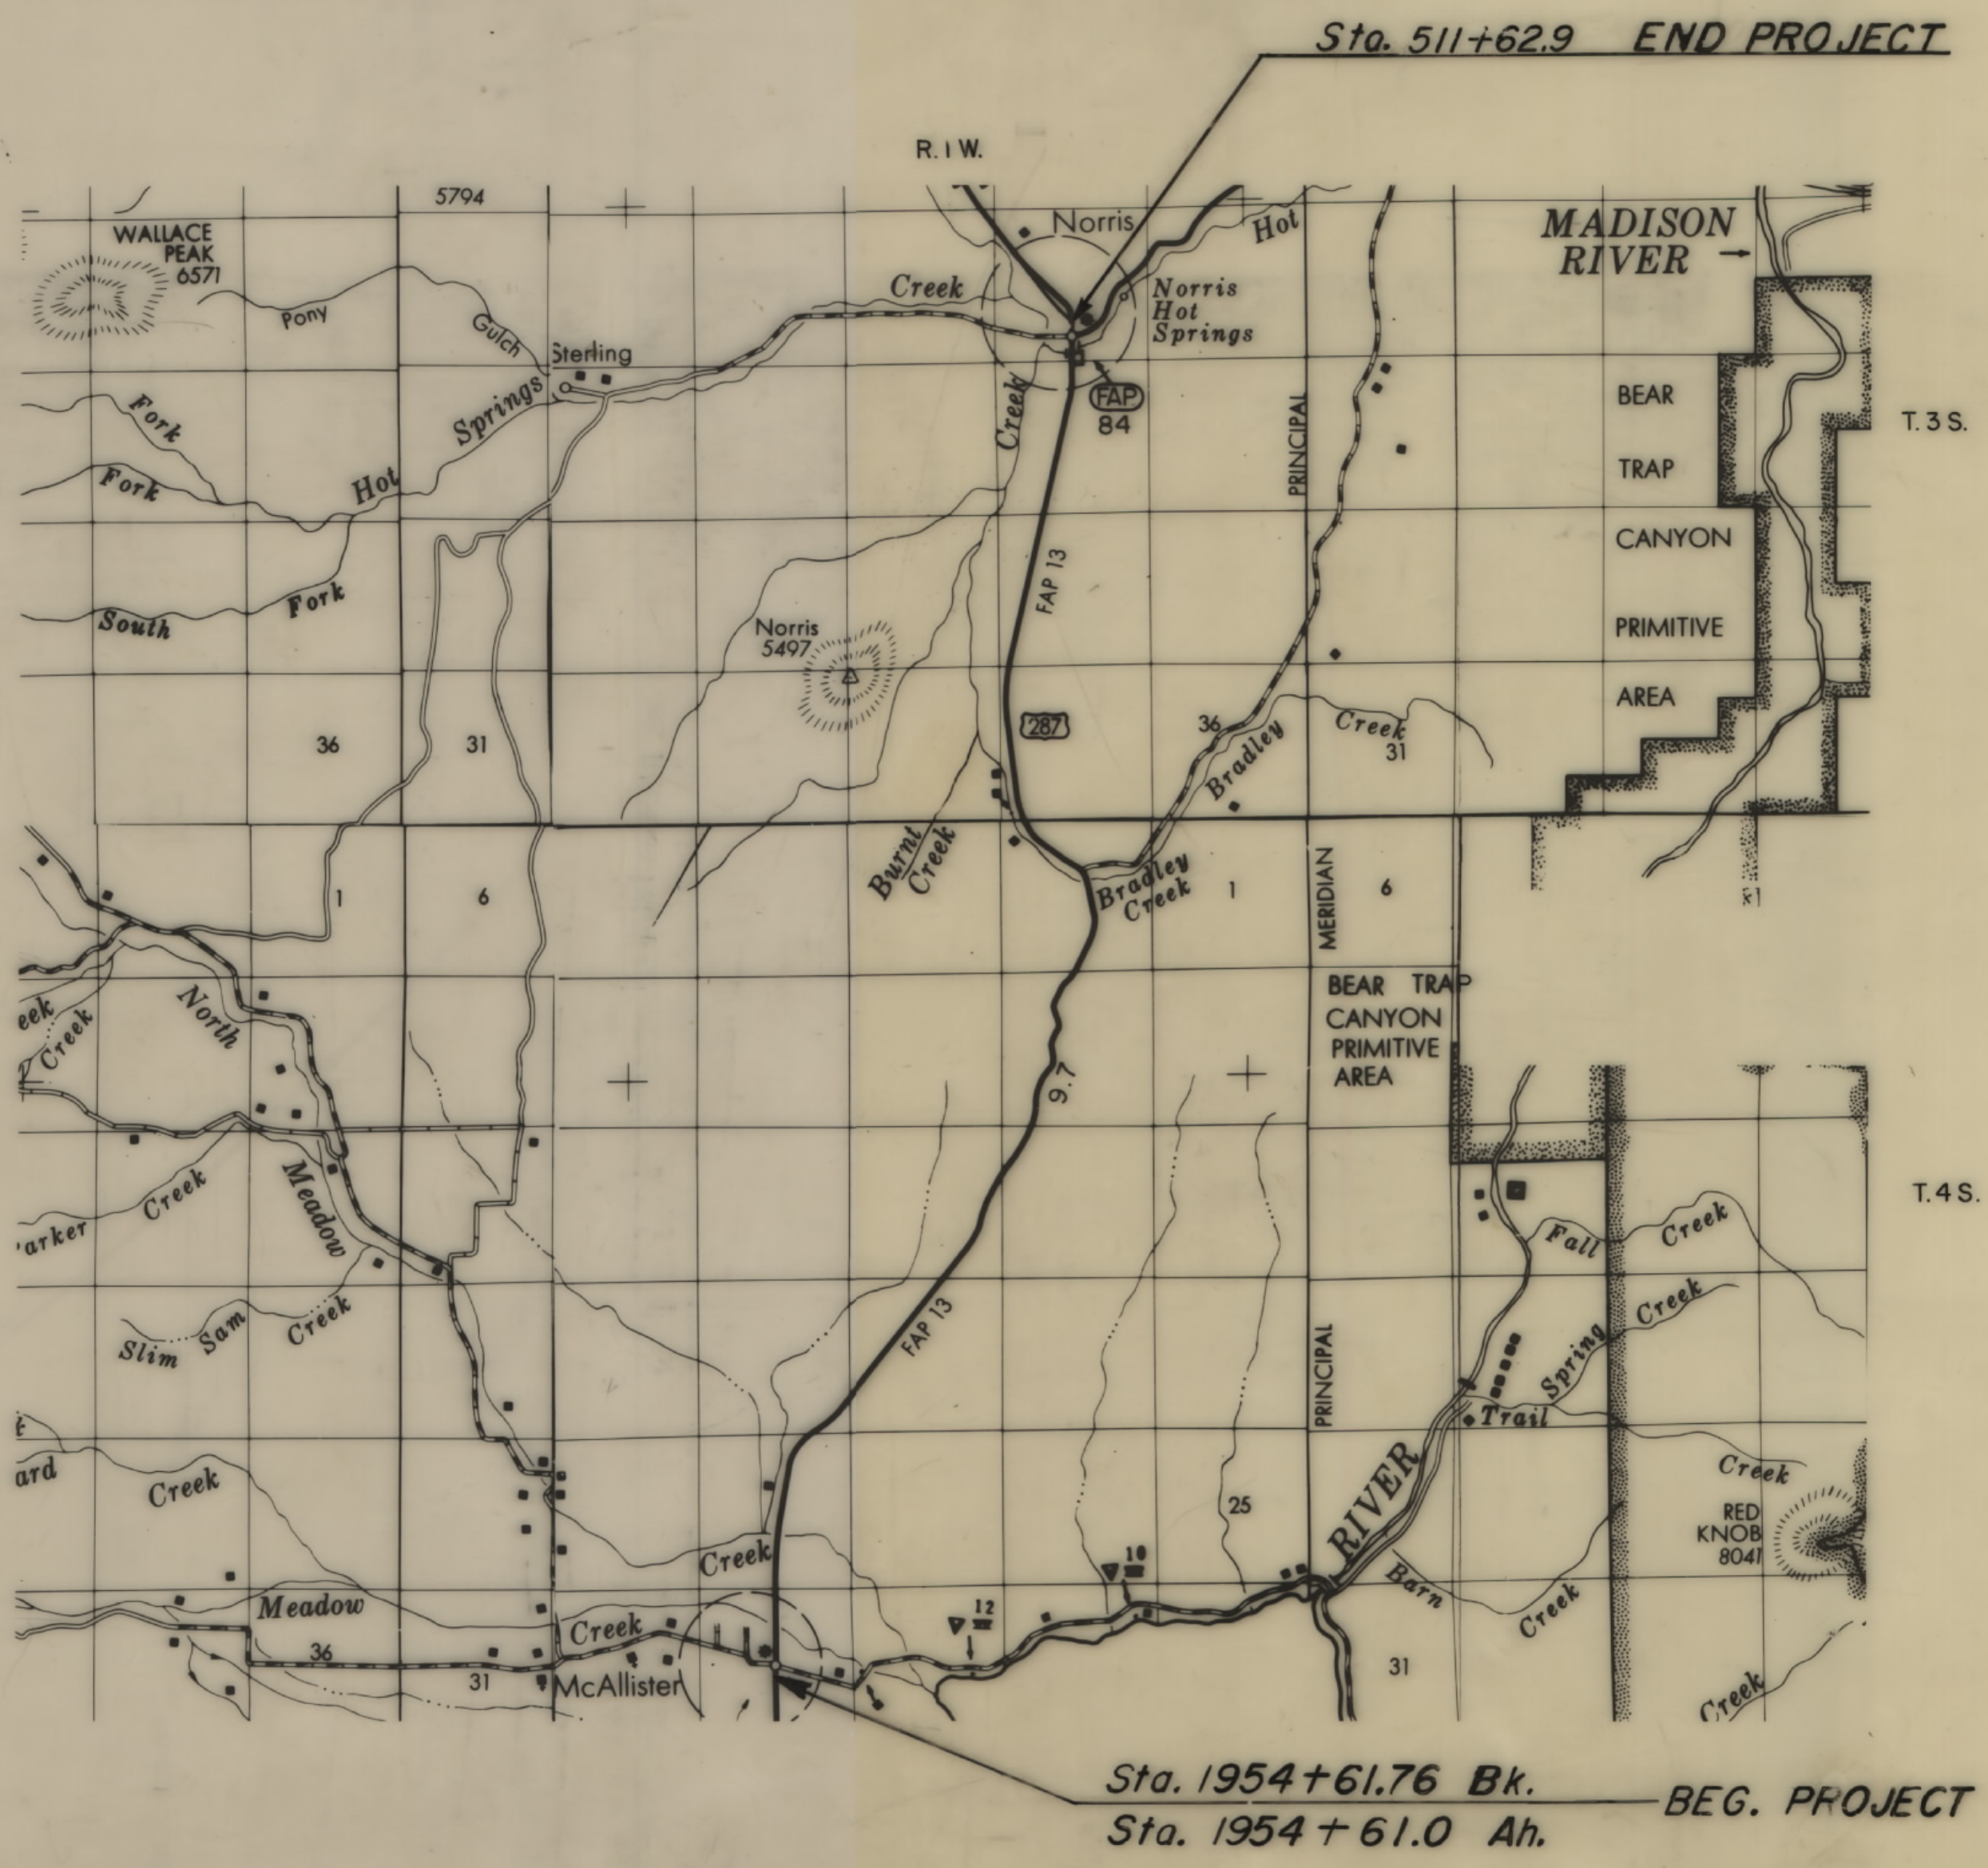


RELATED PROJECTS
ASSOCIATED PROJECT AGREEMENT NUMBERS
RF-13-1(4) FE

STATE OF MONTANA DEPARTMENT OF HIGHWAYS	
APPROVED: <u>Dec. 20,</u> 19 <u>79</u>	
DIRECTOR OF HIGHWAYS BY: <u>[Signature]</u> ADMINISTRATOR ENGINEERING DIVISION	
U.S. DEPARTMENT OF TRANSPORTATION FEDERAL HIGHWAY ADMINISTRATION 2-28-80	
APPROVED:	DATE
DIVISION ENGINEER	

MAP REVISED - 6-27-80, 12-10-80
1-30-87, 2-27-87

STATE	PROJECT NUMBER	SHEET	TOTAL SHEETS
MONT.	RF13-1 (5)	2	20

NORRIS HILL

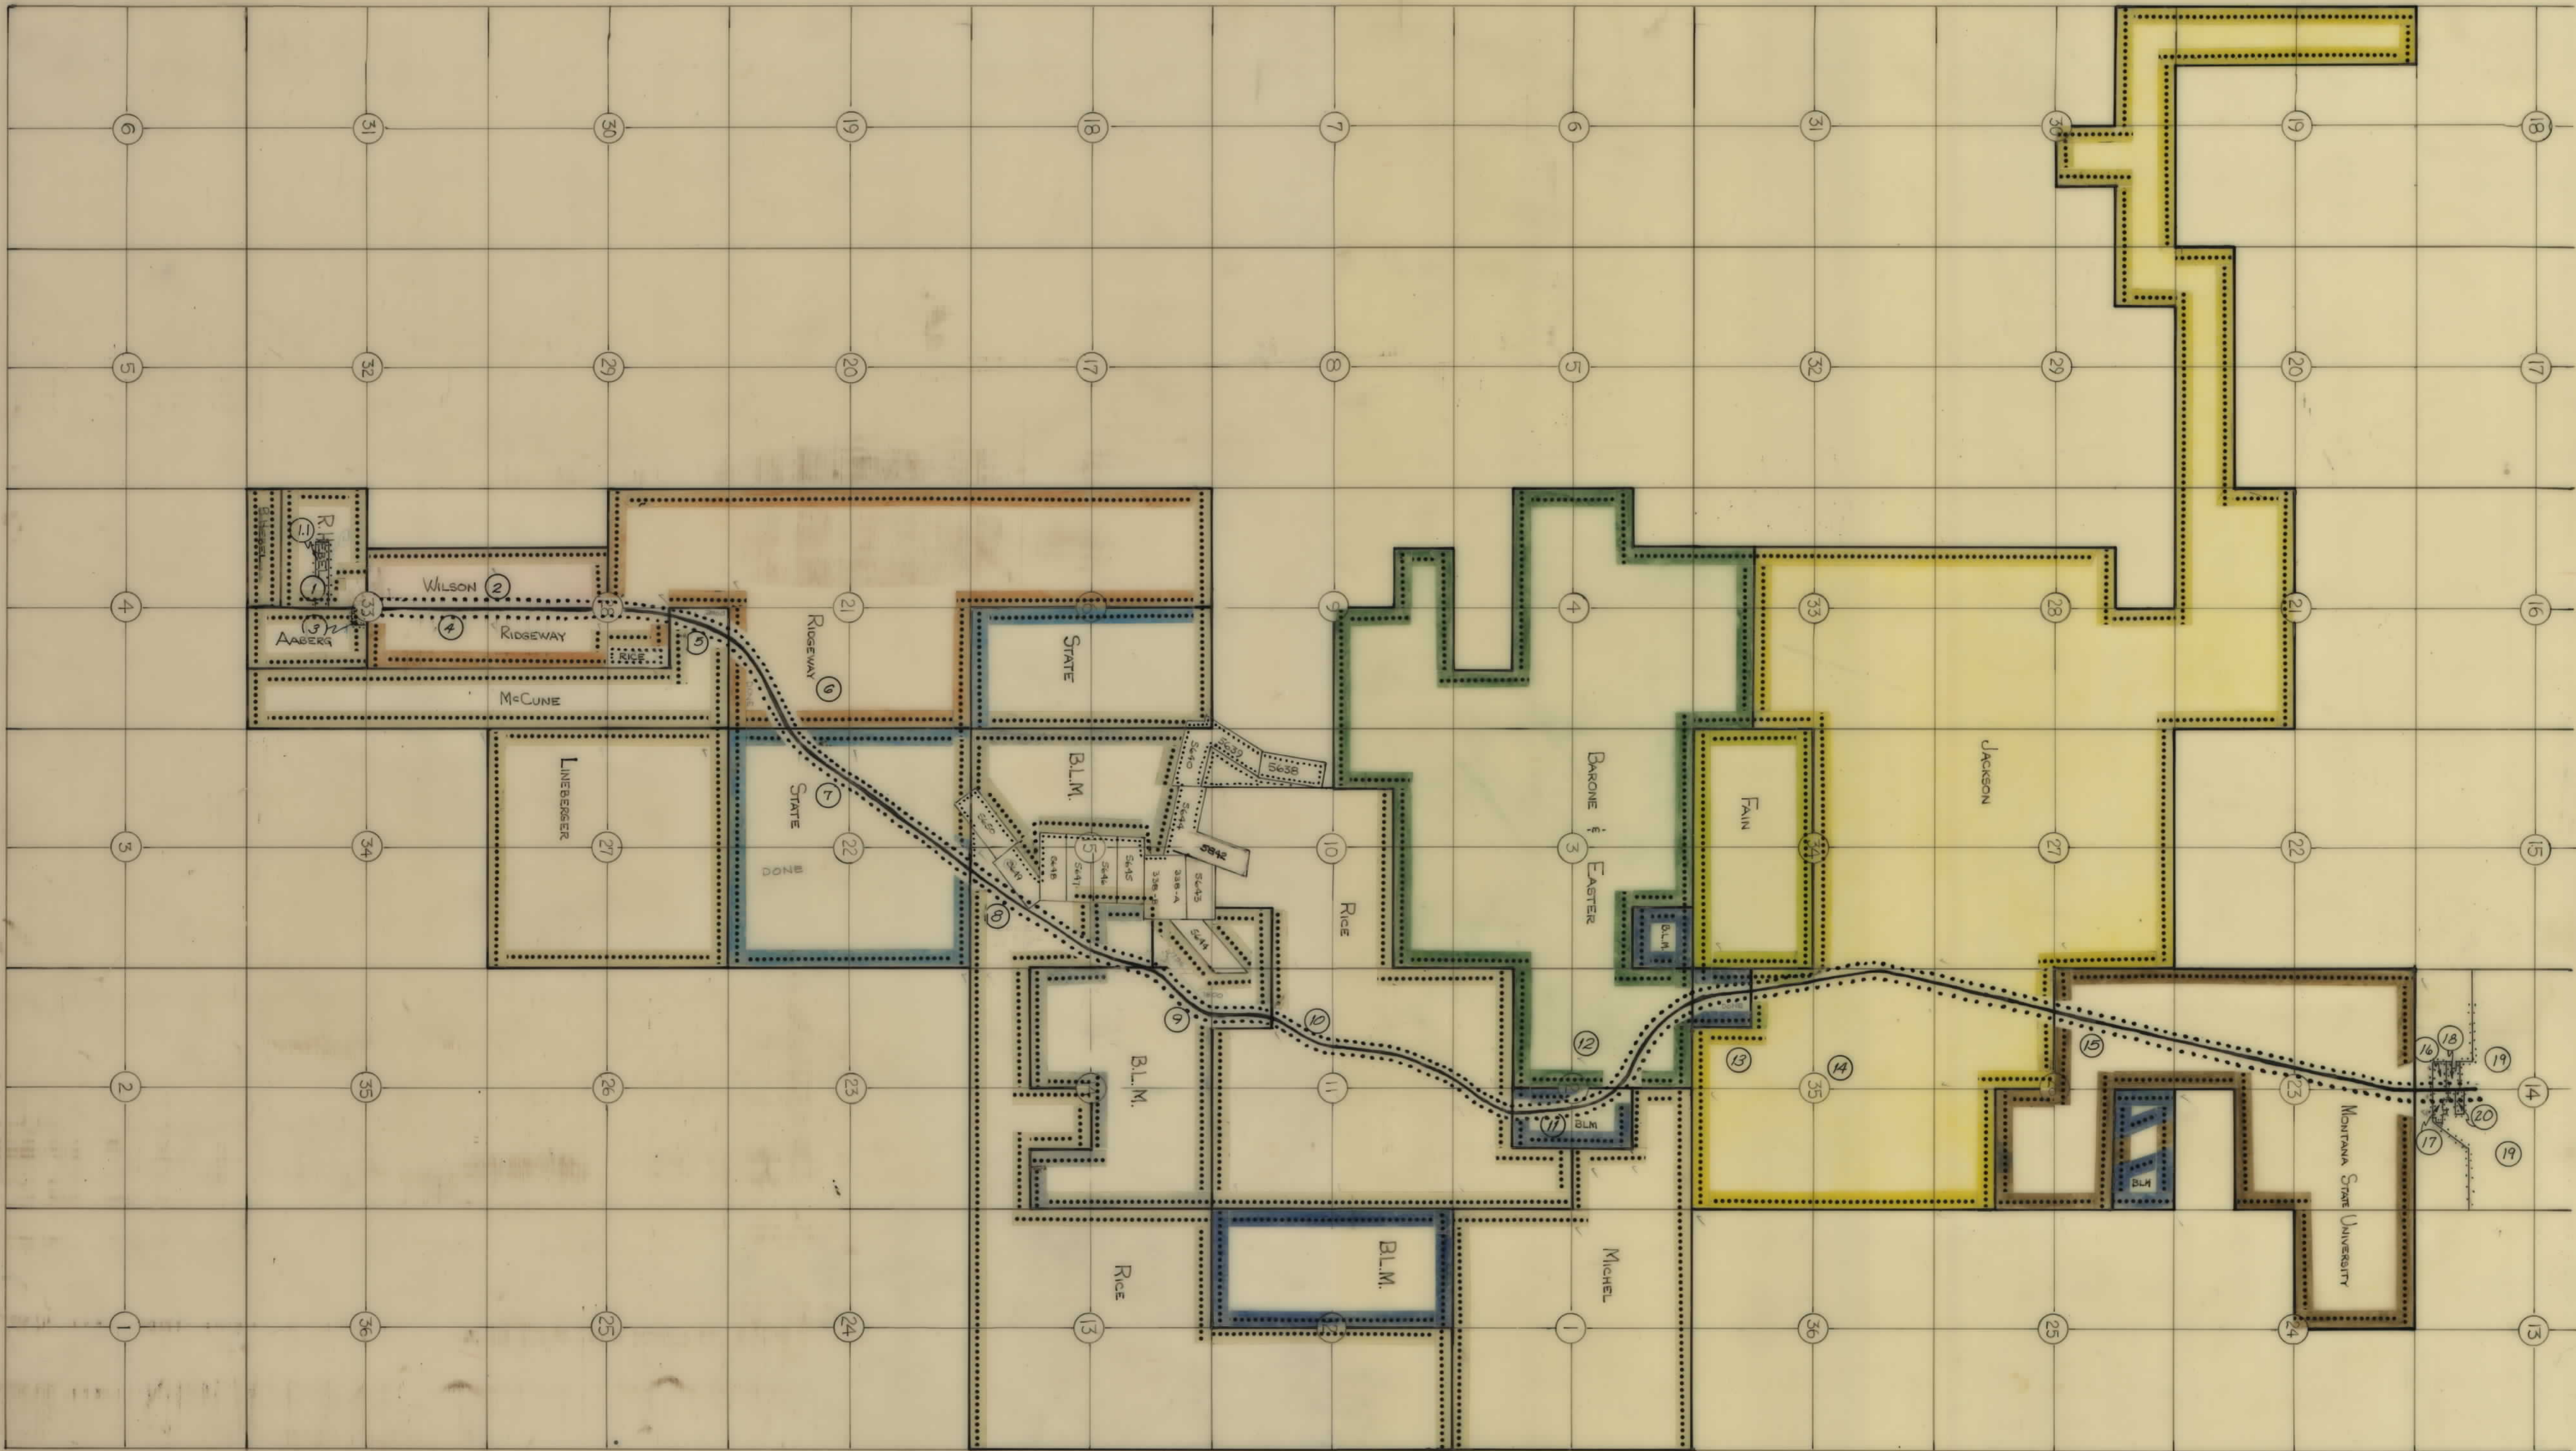


MAP TRANS. TO R/W 12-20-79
 MAP REVISED 6-27-80
 FHWA APPROVAL 2-28-80

OWNERSHIPS									
PARCEL	NAME	ADDRESS	TOTAL AREA	GROSS R/W AREA	P.T.W. AREA	AREA TO BE ACQUIRED	REMAINDER		CONST. PERMIT AREA
							LEFT	RIGHT	
2	T. J. & D.M. WILSON	McALLISTER MONTANA		15.51 AC.	9.82 AC.	5.69 AC.			
4	CHARLES E. & DORIS RIDGWAY	1/2 MEADOW SPRINGS RANCH							
		RANDY McGUINNESS - McALLISTER MONTANA		14.93 AC.	9.03 AC.	5.90 AC.			2.72 AC.
4A	DELETED								
4B	CHARLES E. & DORIS RIDGWAY								0.72 AC.

STATE	PROJECT NUMBER	SHEET NO.	TOTAL SHEETS
MONT.	RF 13-1(5)	4	20

NORRIS HILL

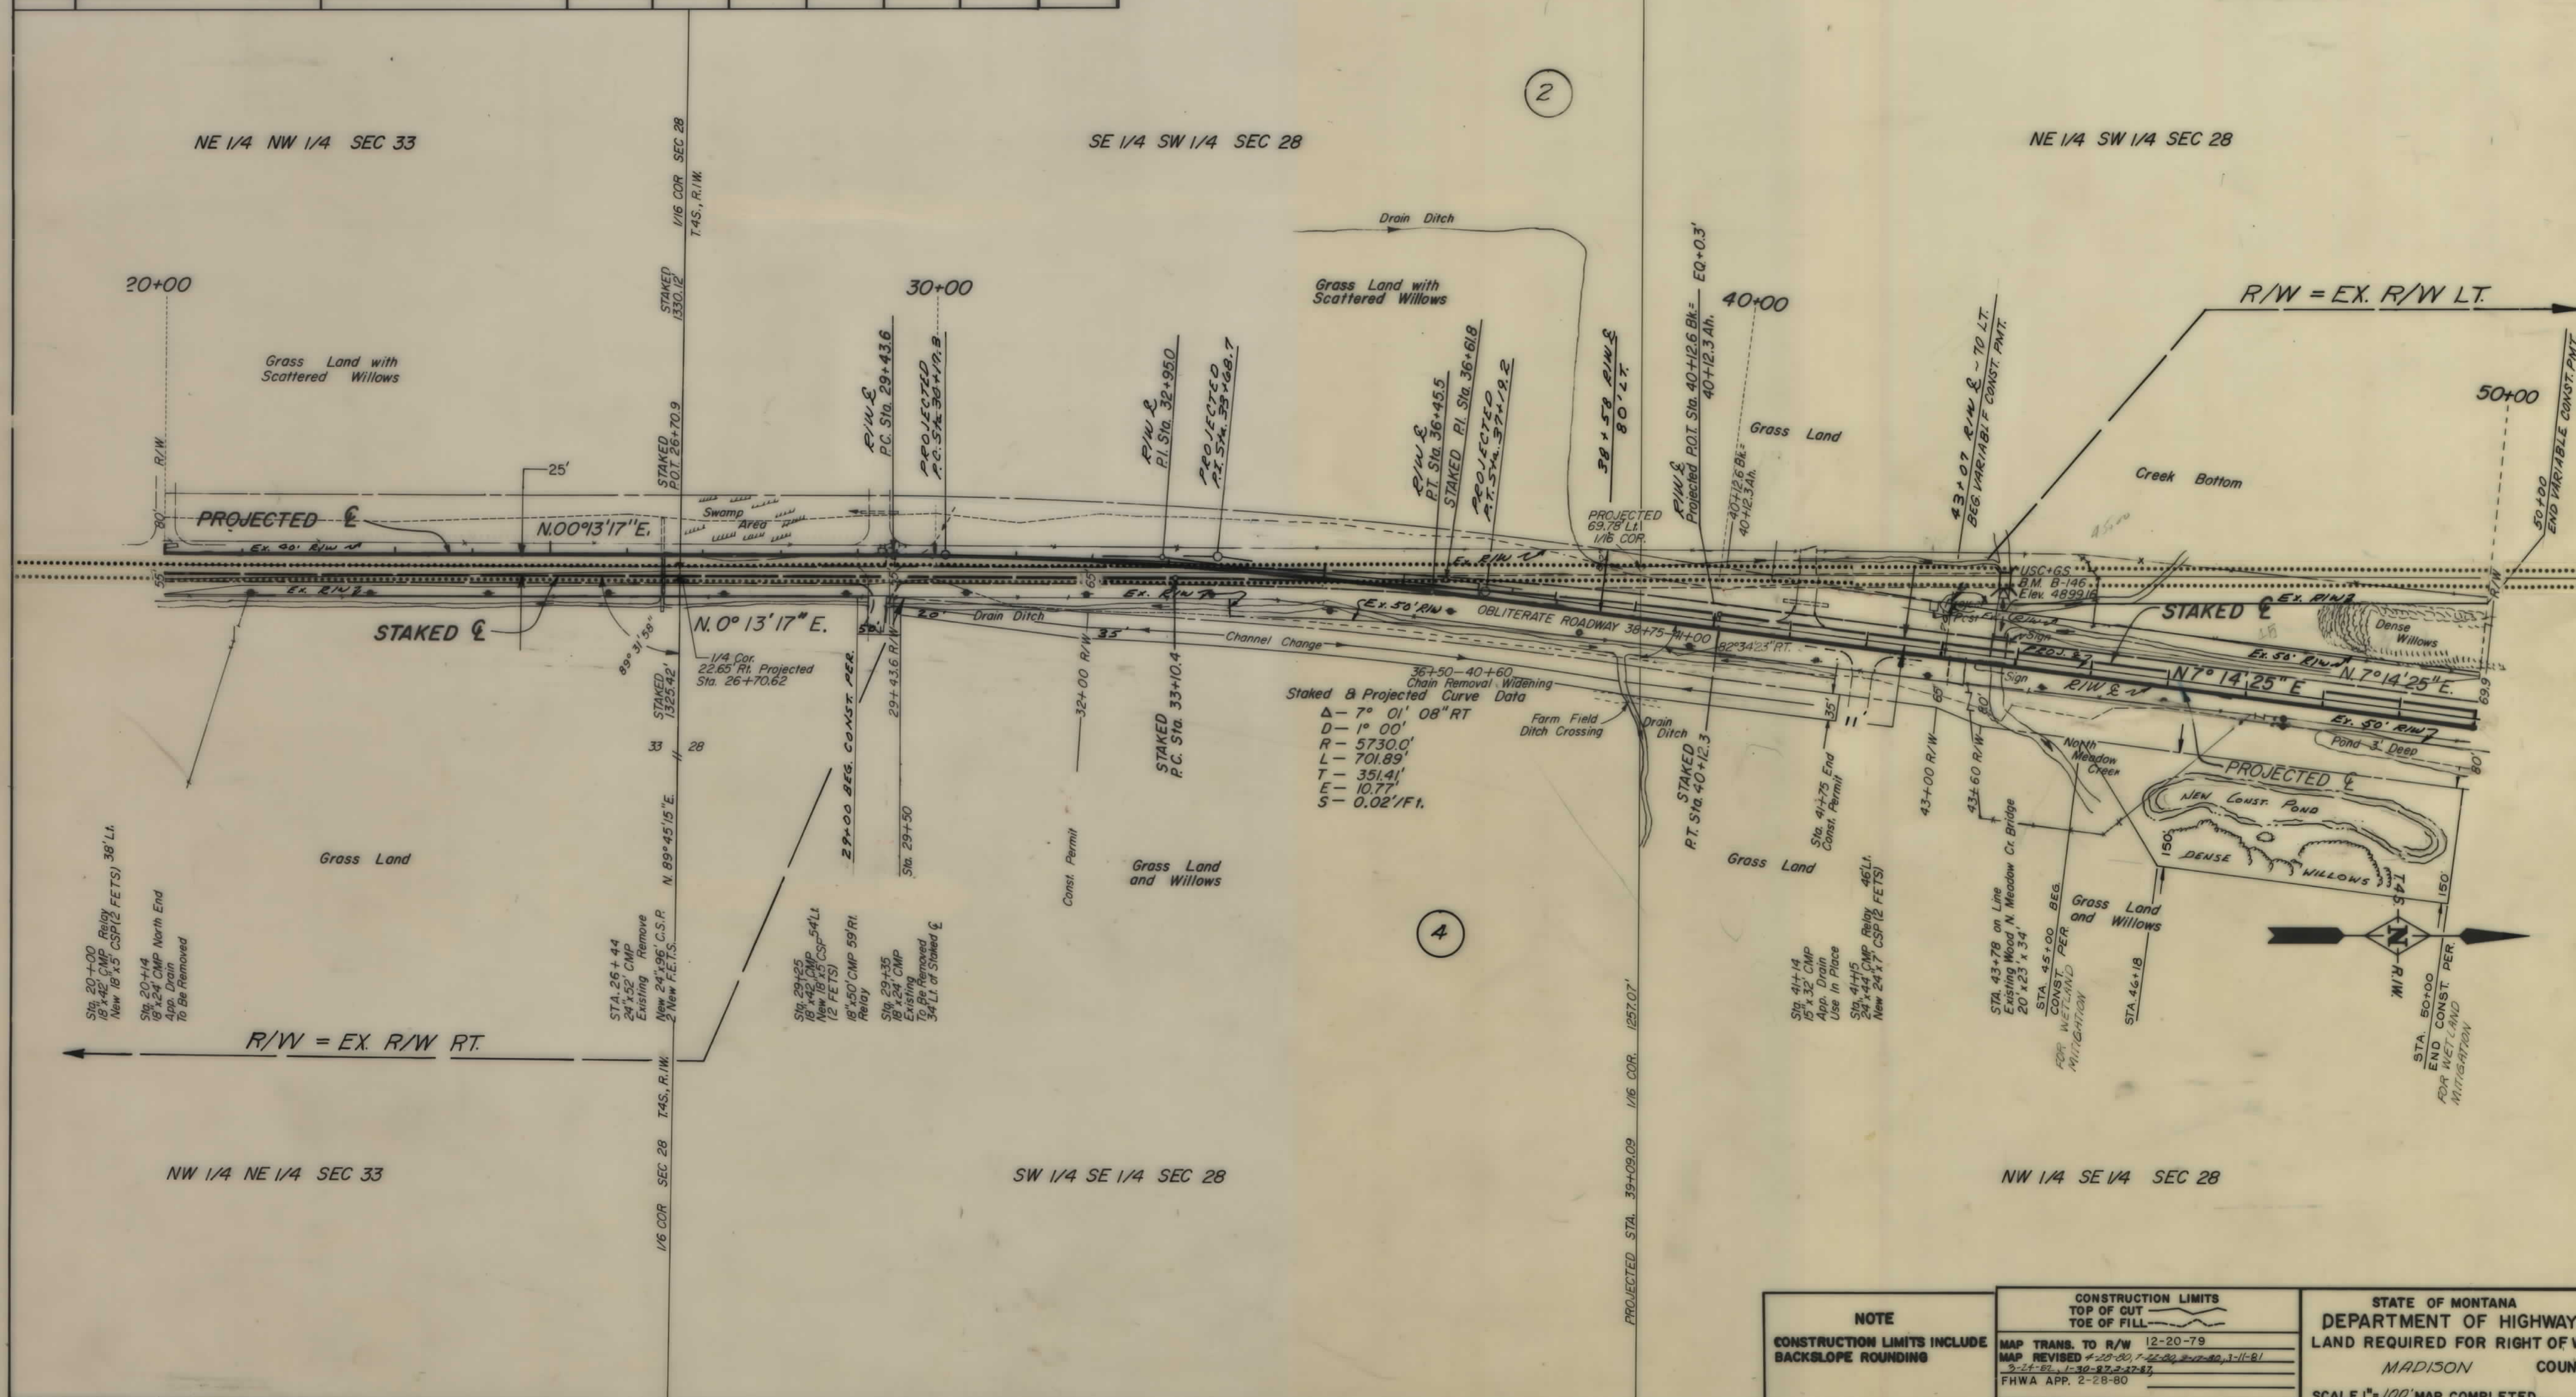

STATE	PROJECT NUMBER	SHEET	
		NO	TOTAL
MONT.	RF 13-1(5)	8	20

BACKSLOPE LIMITS INCLUDE ROUNDING CONSTRUCTION LIMITS TOP OF CUT TOE OF FILL MAP TRANS. TO R/W <u>12-20-79</u> MAP REVISED <u>6-27-80</u> FHWA APPROVAL <u>2-28-80</u>	STATE OF MONTANA DEPARTMENT OF HIGHWAYS LAND REQUIRED FOR RIGHT OF WAY MADISON COUNTY SCALE 1" = 100' MAP COMPLETED _____
---	---

