


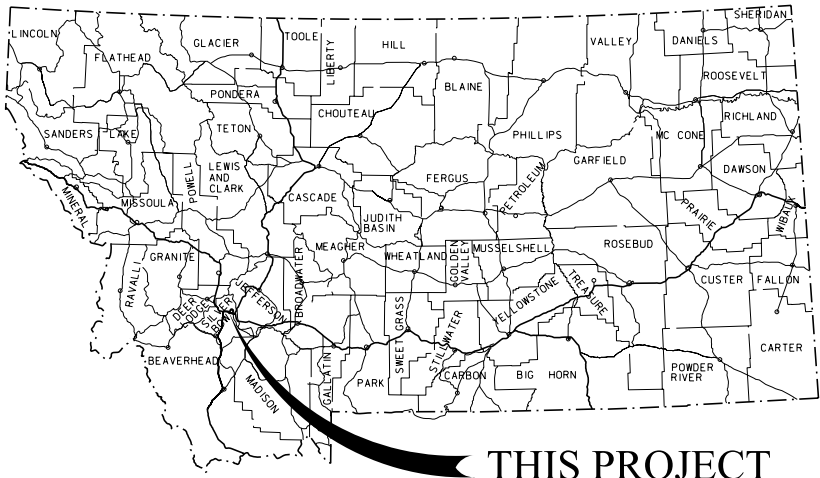

MONTANA DEPARTMENT OF TRANSPORTATION

RIGHT OF WAY PLAN


FEDERAL AID PROJECT IM 15-2(117)122

ROCKER-EB CLIMBING LANE

SILVER BOW COUNTY

STATE	RIGHT OF WAY	SHEET	TOTAL
MONTANA		NO.	SHEETS
		1	5
R/W ID.		IM 15-2(117)122	
PROJECT NO.		7289-117-000	
ROCKER-EB CLIMBING LANE			

PLAN LEGEND	
PROPOSED RIGHT OF WAY LINE	---
EXISTING RIGHT OF WAY LINE	----
RAILROAD RIGHT OF WAY LINE	----
RIGHT OF WAY BASELINE	----
STK'D CENTERLINE	----
SECTION LINE	----
OWNERSHIP BOUNDARY	----
FULL ACCESS CONTROL	AG AG
LIMITED ACCESS CONTROL	/// ///
EXISTING FULL ACCESS CONTROL	EFAC EFAC
EXISTING LIMITED ACCESS CONTROL	ELAC ELAC
PRESENT TRAVELED WAY (P.T.W.)	----
FENCE LINE	----
EXISTING GUARDRAIL	----
PROPOSED GUARDRAIL	----
GATE IN FENCE	----
CATTLE GUARD: EXIST. - PROPOSED	----
SECTION CORNER	FOUND UNFOUND
1/4 SECTION CORNER	FOUND UNFOUND
CLOSING CORNER	FOUND UNFOUND
MEANDER CORNER	FOUND UNFOUND
CENTER OF SECTION	FOUND UNFOUND
1/16 SECTION CORNER FOUND	FOUND CALCULATED
RIGHT OF WAY MONUMENT	FOUND CALCULATED
PROPERTY CORNER PIN	FOUND CALCULATED
POWER POLE IN PLACE	FOUND CALCULATED
TELEPHONE POLE IN PLACE	FOUND CALCULATED
TELEGRAPH POLE IN PLACE	FOUND CALCULATED
LIGHT POLE	FOUND CALCULATED
PROPOSED CULVERT	FOUND CALCULATED
EXISTING CULVERT	FOUND CALCULATED
OUTLET DITCH	FOUND CALCULATED
INLET DITCH	FOUND CALCULATED
EXISTING DITCH	FOUND CALCULATED
CHANNEL CHANGES	FOUND CALCULATED
DITCH BLOCK	FOUND CALCULATED
RIPRAP	FOUND CALCULATED
BRIDGES	FOUND CALCULATED
RAILROADS	FOUND CALCULATED
PARCEL NUMBERS	FOUND CALCULATED
APPROACH: EXIST.-PROPOSED	FOUND CALCULATED

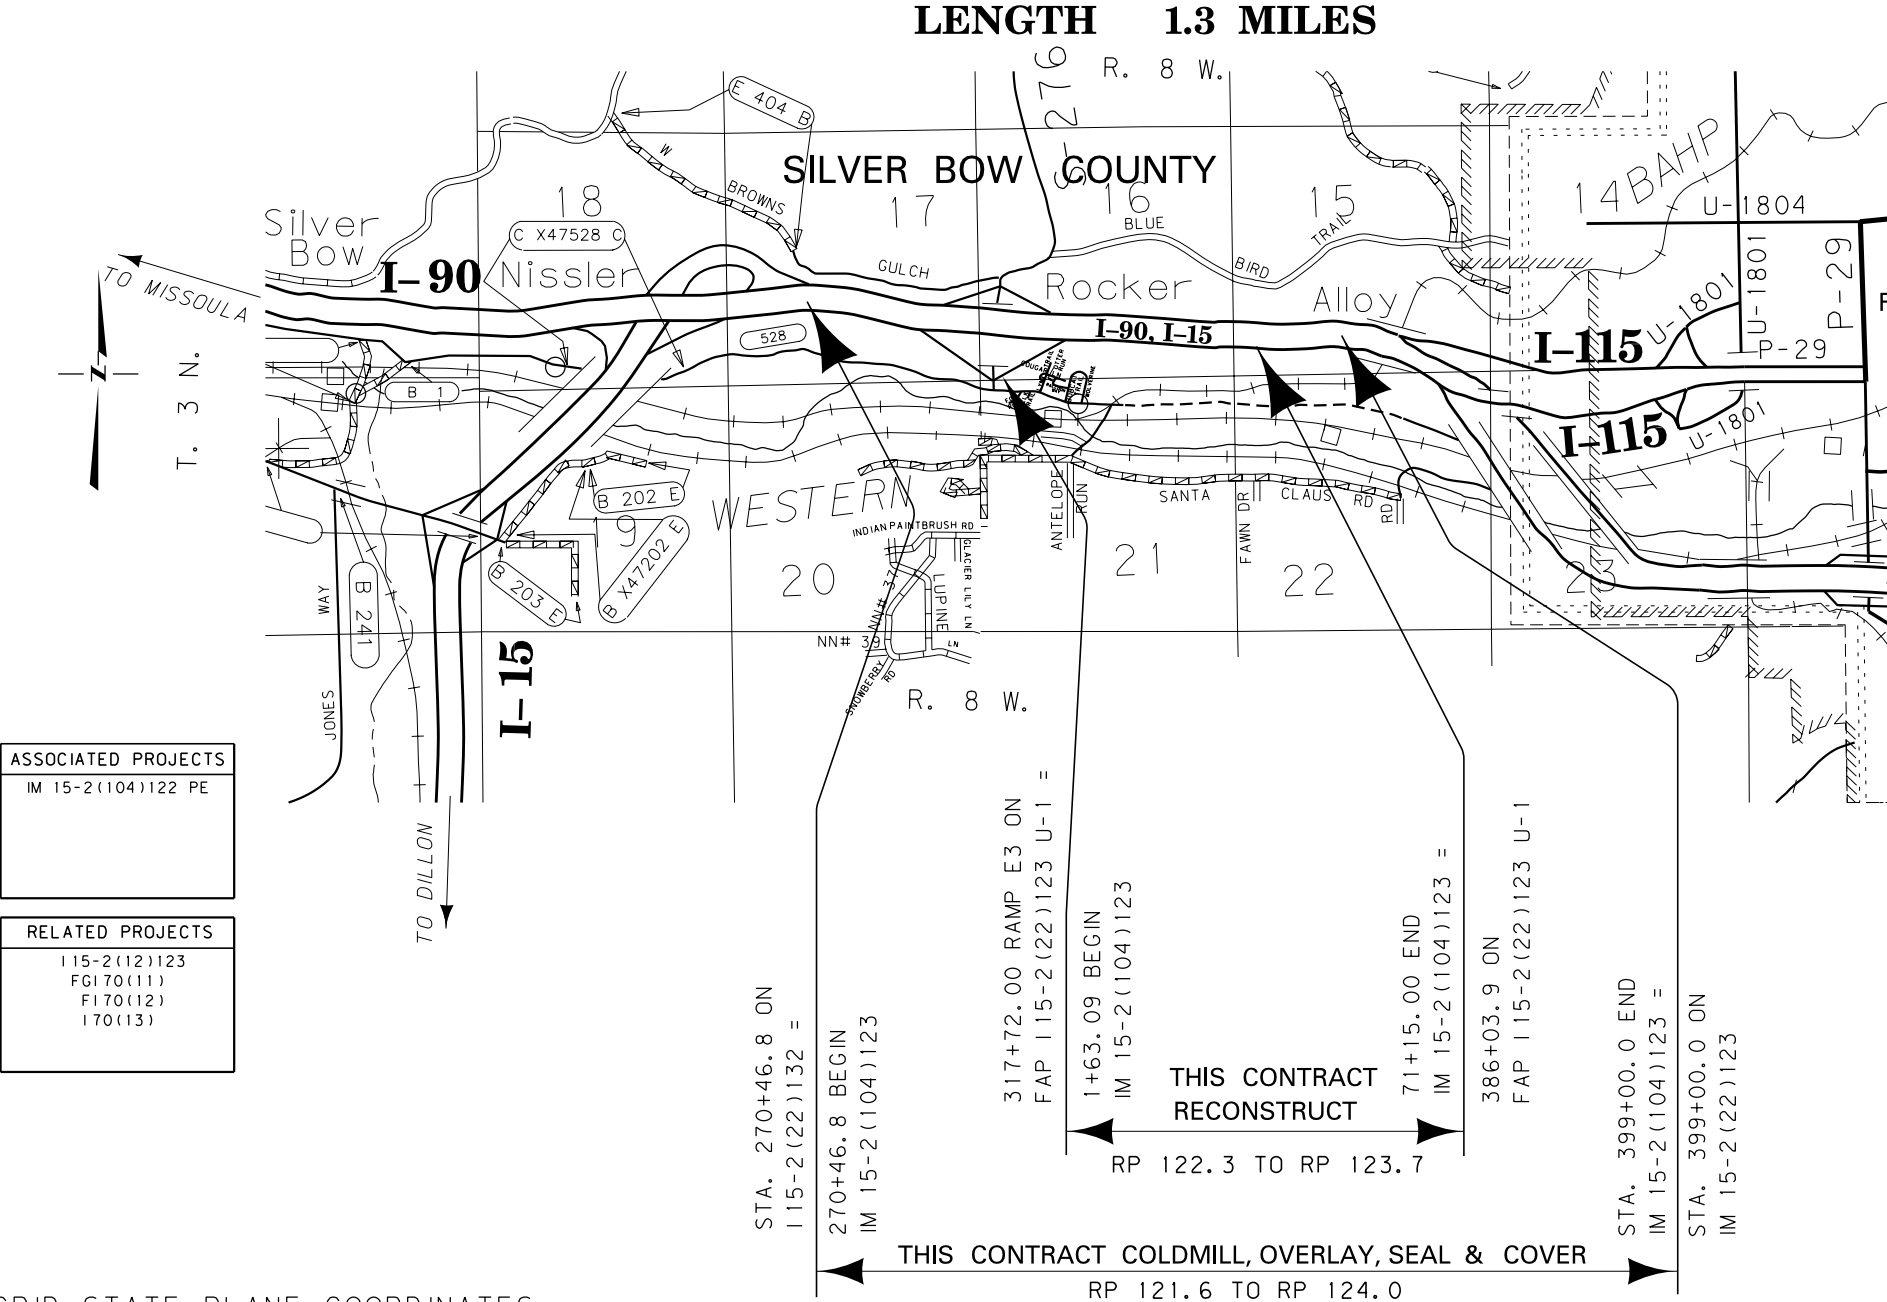

SEE SHEET NO. 2 FOR OWNERSHIP NAMES, ADDRESSES, AREAS, ETC.

AN ACCESS CONTROLLED FACILITY PER ACCESS CONTROL RESOLUTION FOR PROJECTS I 15-2(5) & I 15-2(12)123.

CONSTRUCTION LIMITS	MAP REVISED
CUT SECTION	TOP OF CUT
TRANSITION	TOE OF FILL
BACKSLOPE LIMITS	INCLUDE ROUNDING
FHWA/MDT APPROVAL 6/14/13	

3	MDTA	MONTANA DEPARTMENT OF TRANSPORTATION	c:\dgn\7289000\rot1001.dgn
2			6/26/2013
1			8:37:43 AM CPS - U2573

GRID STATE PLANE COORDINATES

THIS IS A STATE PLANE COORDINATE PROJECT. ALL DIMENSIONS, DISTANCES AND AREAS ON THIS PROJECT ARE GRID, EXCEPT FOR THE EXISTING R/W WIDTH DIMENSION, WHICH IS RECORD.


THE COMBINATION SCALE FACTOR IS 0.99928420.

FOR EXISTING R/W RETRACEMENT, SEE DOC. NOS. 653940 & 656376.

STATE	RIGHT OF WAY	SHEET NO.	TOTAL SHEETS
MONTANA		4	5
R/W ID.		IM 15-2(117)122	
PROJECT NO.		7289-117-000	

ROCKER-EB CLIMBING LANE

SEE SHEET NO. 2 FOR OWNERSHIP NAMES, ADDRESSES, AREAS, ETC.

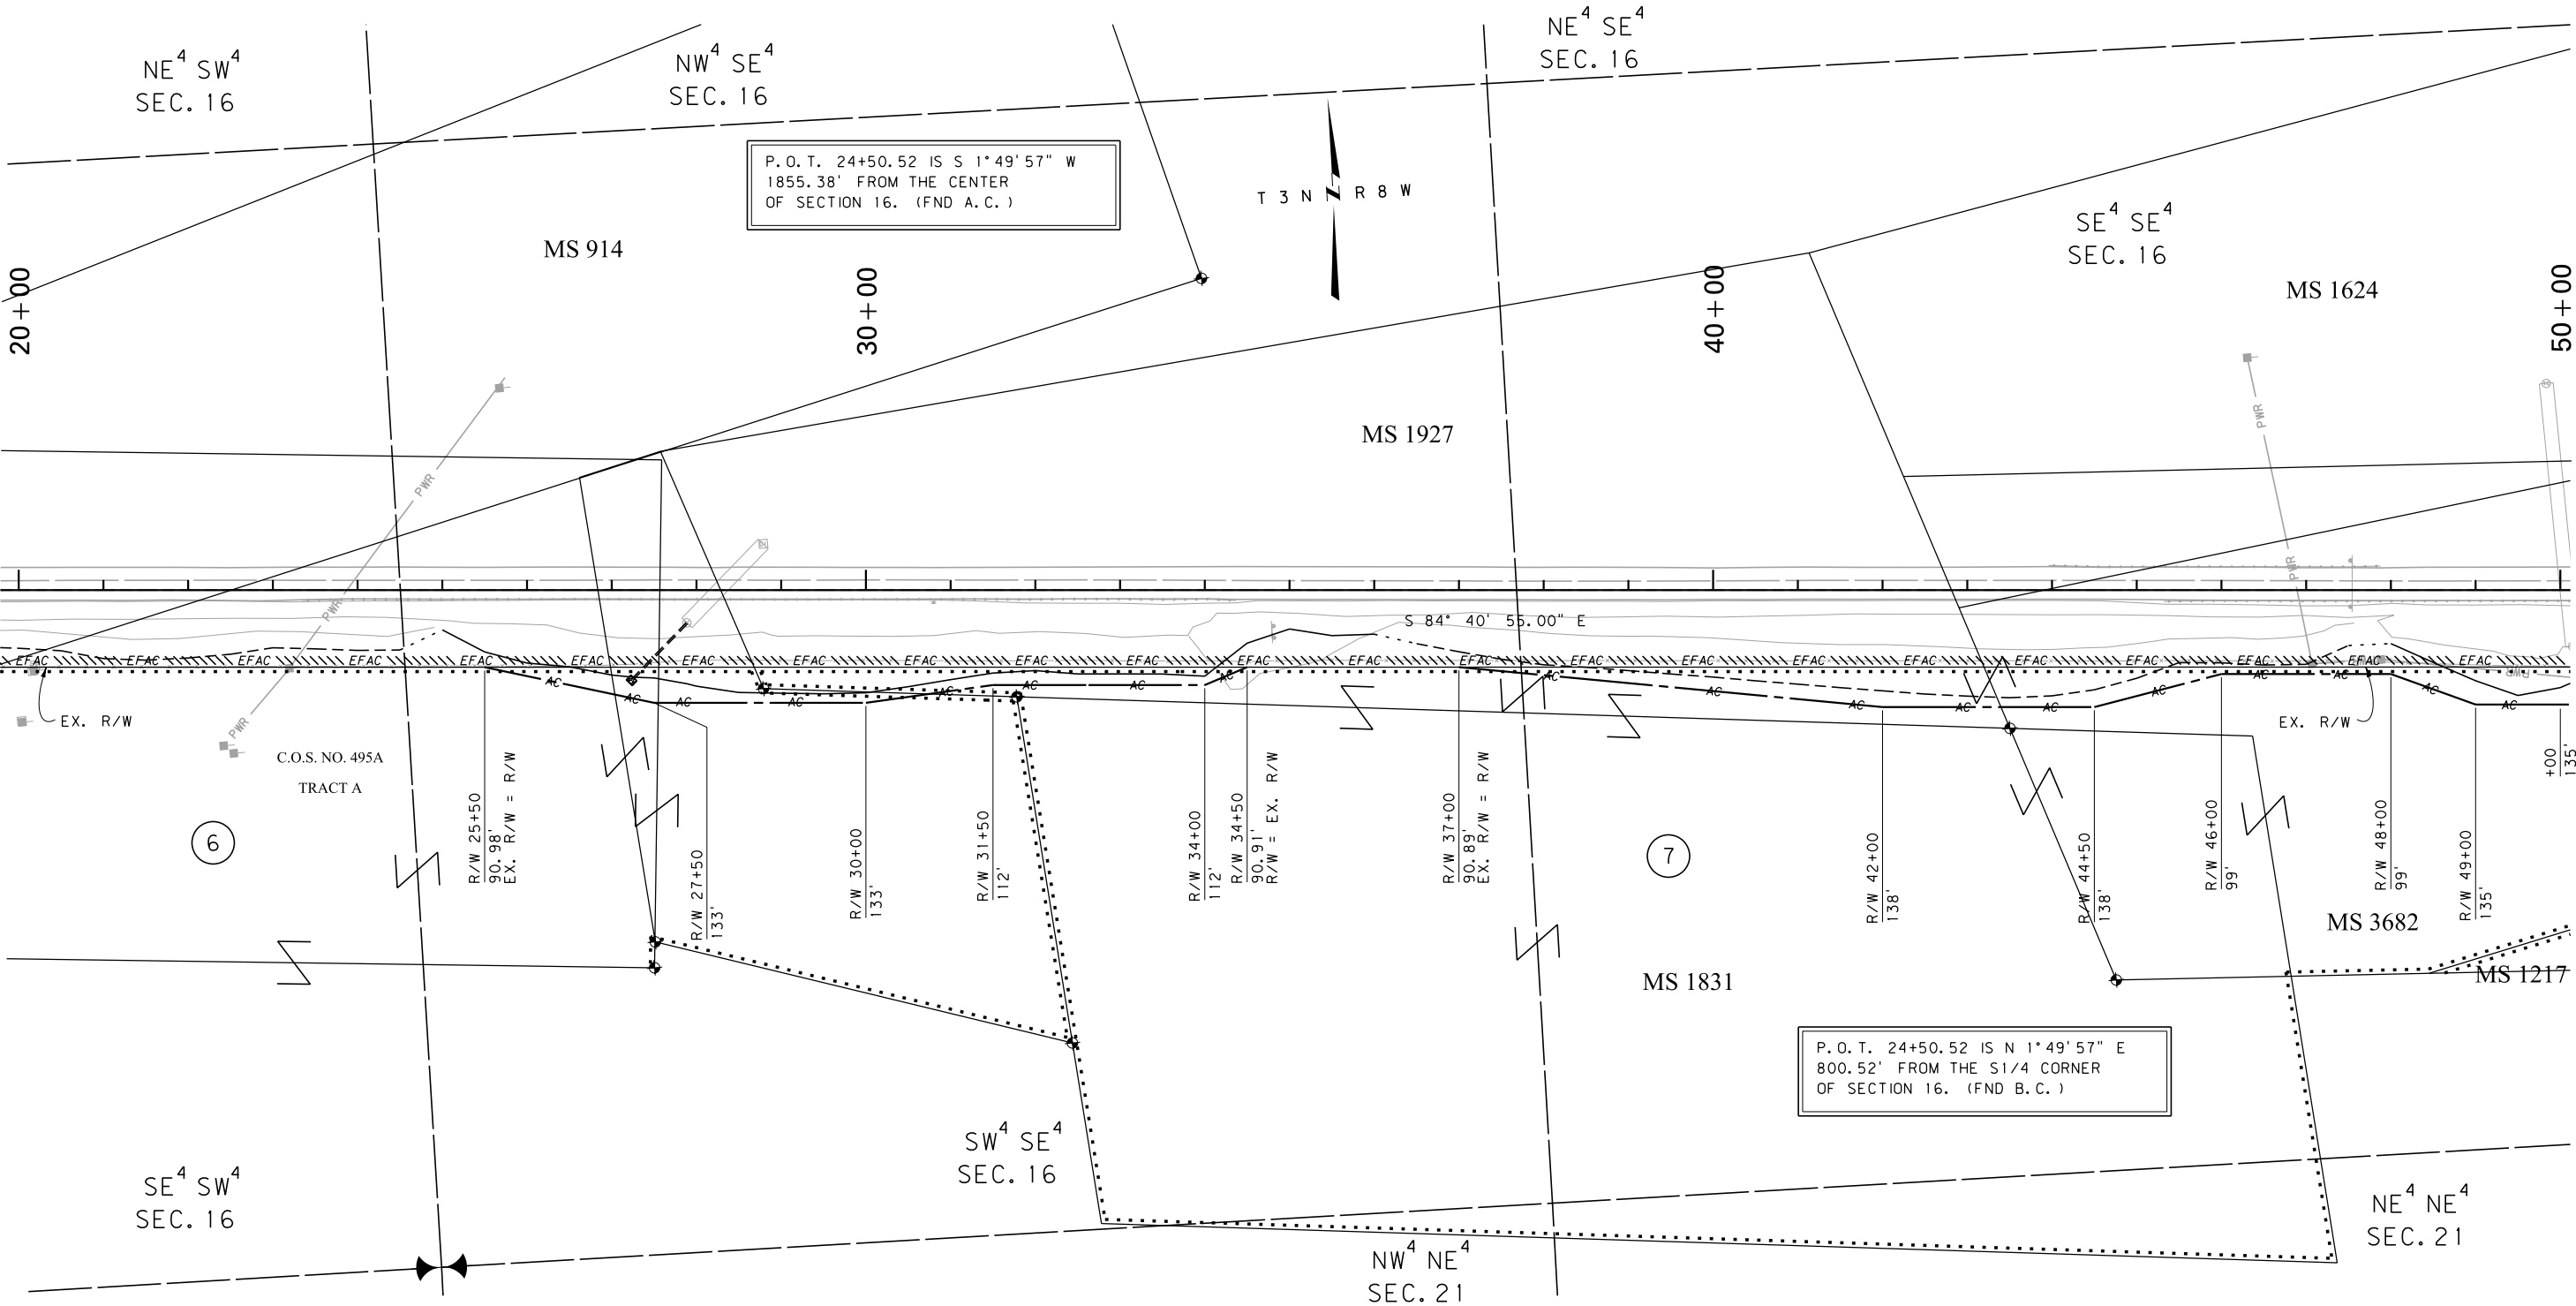

CONSTRUCTION LIMITS	MAP REVISED
CUT SECTION	
TRANSITION	
TOE OF FILL	
BACKSLOPE LIMITS	
INCLUDE ROUNDING	
	FHWA/MDT APPROVAL
	6/14/13
3	c:\dgn\7289000\rop\h001.dgn
2	6/26/2013
1	8:38:09 AM CPS - U2573

- NOTES:
1. THE PROPOSED R/W LINE WHERE A SPIRAL CURVE TRANSITION IS USED IS A CHORD RATHER THAN A CONCENTRIC CURVE.
 2. ALL STATIONS AND OFFSETS FOR R/W BREAKS ARE IN REFERENCE TO THE R/W BASELINE.


FOR EXISTING R/W RETRACEMENT, SEE
DOC. NOS. 653940 & 656376.

GRID STATE PLANE COORDINATES

THIS IS A STATE PLANE COORDINATE PROJECT. ALL DIMENSIONS, DISTANCES AND AREAS ON THIS PROJECT ARE GRID, EXCEPT FOR THE EXISTING R/W WIDTH DIMENSION, WHICH IS RECORD. THE COMBINATION SCALE FACTOR IS 0.99928420.

MONTANA DEPARTMENT OF TRANSPORTATION


RIGHT OF WAY PLAN SILVER BOW COUNTY

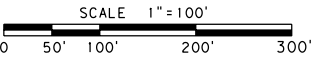

STATE	RIGHT OF WAY	SHEET	TOTAL
MONTANA		NO.	SHEETS
		5	5
R/W ID.		IM 15-2(117)122	
PROJECT NO.		7289-117-000	

ROCKER-EB CLIMBING LANE

SEE SHEET NO. 2 FOR OWNERSHIP NAMES, ADDRESSES, AREAS, ETC.

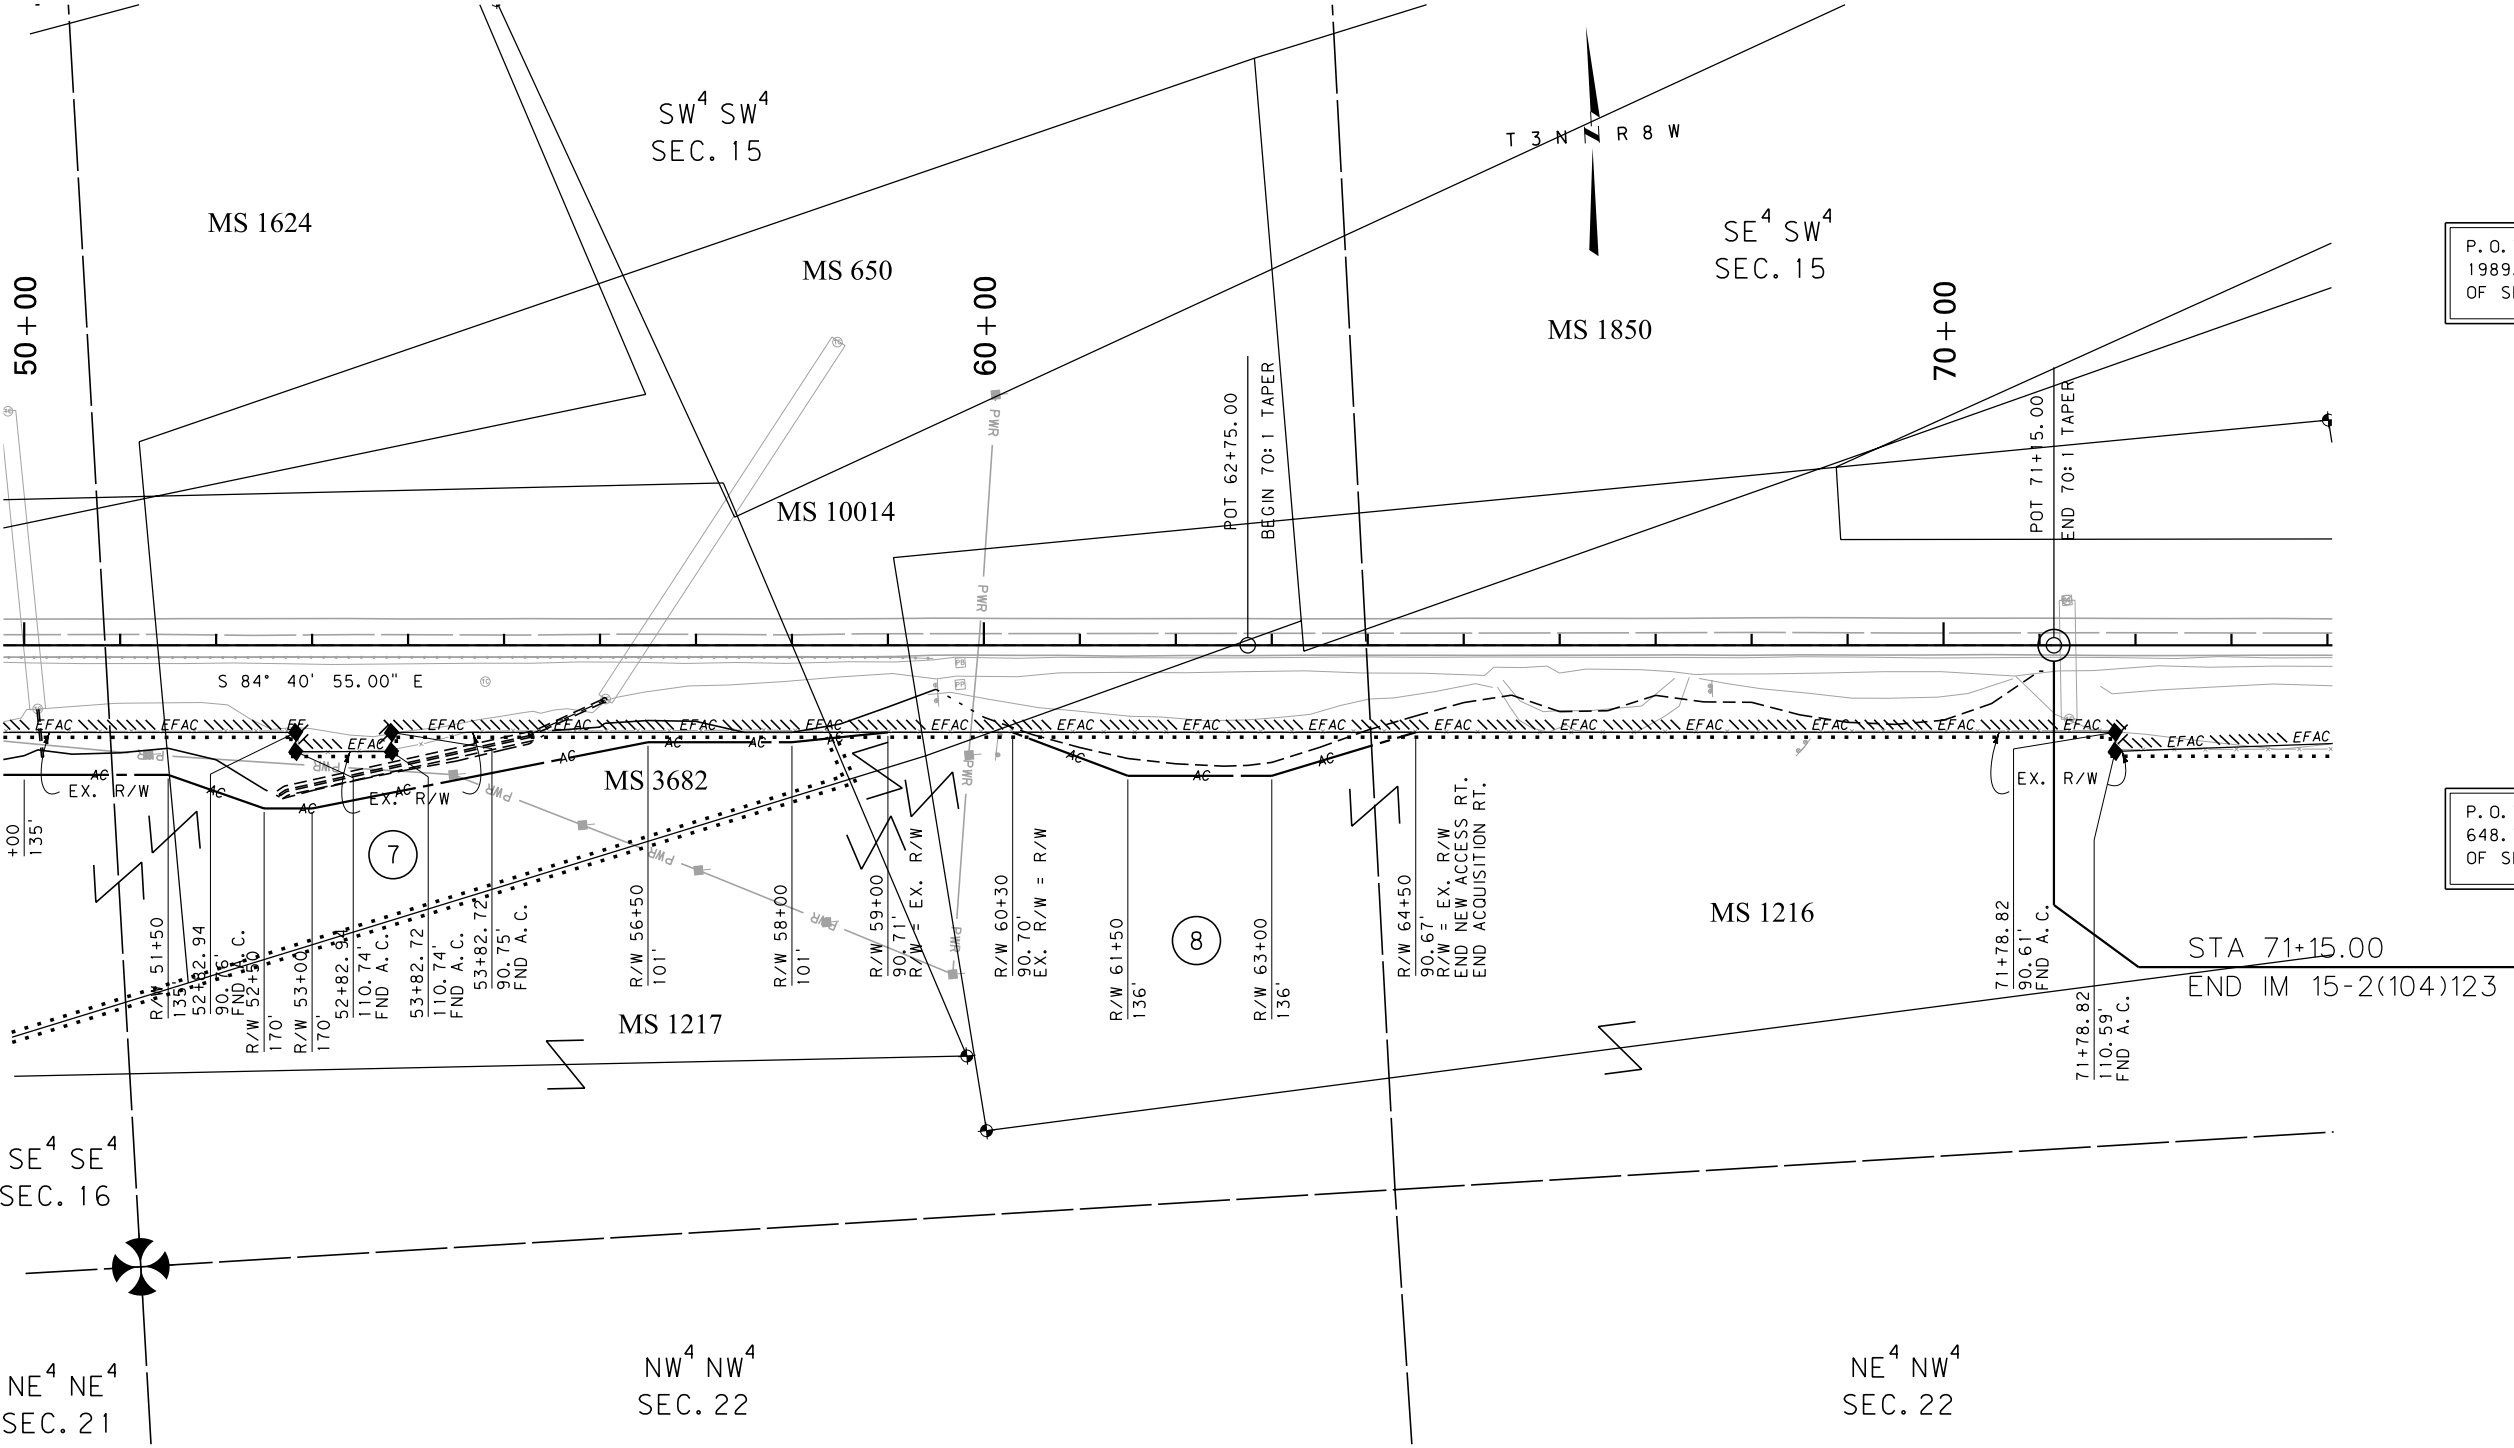

P.O.T. 50+84.37 IS S 2°02'01" W
1989.19' FROM THE W1/4 CORNER
OF SECTION 15. (FND ALUM. DISK)

P.O.T. 50+84.37 IS N 2°02'01" E
648.73' FROM THE SW CORNER
OF SECTION 15. (FND STONE)

CONSTRUCTION LIMITS
CUT SECTION
TRANSITION
TOE OF FILL
BACKSLOPE LIMITS
INCLUDE ROUNDING

MAP REVISED
FHWA/MDT APPROVAL
6/14/13

3
2
1

MDT
MONTANA DEPARTMENT
OF TRANSPORTATION

c:\dgn\7289000\rop\h001.dgn
6/26/2013
8:38:13 AM
CPS - U2573

- NOTES:
1. THE PROPOSED R/W LINE WHERE A SPIRAL CURVE TRANSITION IS USED IS A CHORD RATHER THAN A CONCENTRIC CURVE.
 2. ALL STATIONS AND OFFSETS FOR R/W BREAKS ARE IN REFERENCE TO THE R/W BASELINE.

FOR EXISTING R/W RETRACEMENT, SEE
DOC. NOS. 653940 & 656376.

GRID STATE PLANE COORDINATES
THIS IS A STATE PLANE COORDINATE PROJECT. ALL
DIMENSIONS, DISTANCES AND AREAS ON THIS PROJECT
ARE GRID, EXCEPT FOR THE EXISTING R/W WIDTH
DIMENSION, WHICH IS RECORD.
THE COMBINATION SCALE FACTOR IS 0.99928420.

MONTANA DEPARTMENT OF TRANSPORTATION

RIGHT OF WAY PLAN
SILVER BOW COUNTY

SCALE 1"=100'

0 50' 100' 200' 300'