




PLANS
NOT
TO
SCALE

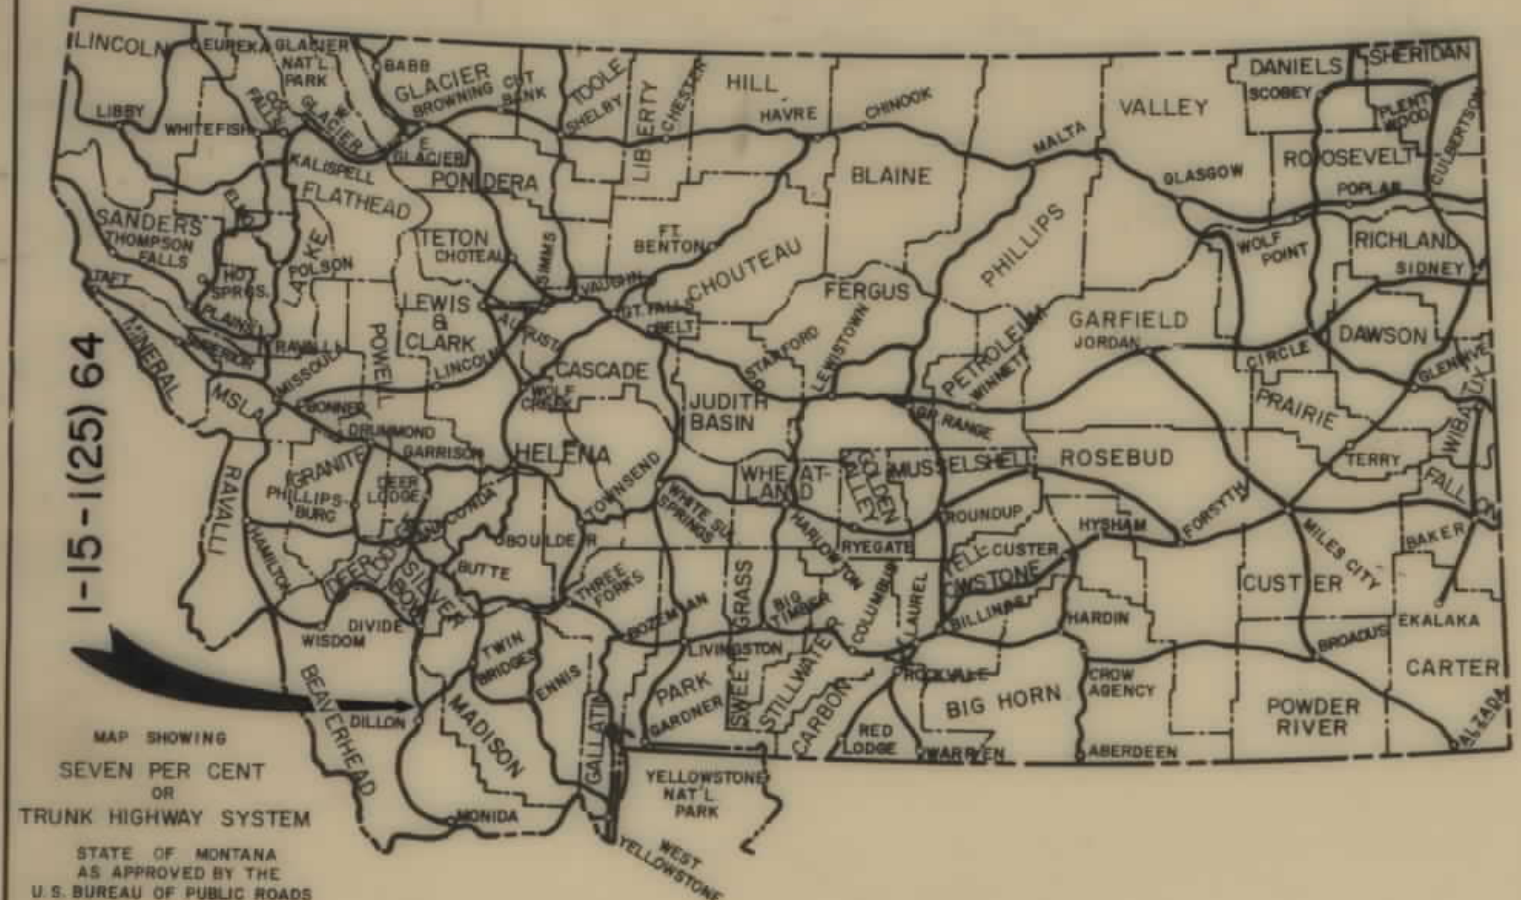

CONVENTIONAL SIGNS	
RIGHT OF WAY LINE	---
CENTERLINE (C) OR PROJECTED LINE	---
STK'D. CENTERLINE	---
PARCEL NUMBER	②
OWNERSHIP BOUNDARY	---
R/W USE EXISTING R/W LT OR RT.	---
PRESENT TRAVELED WAY (RTW)	---
R/W LINE FENCED	---
RAILROAD R/W	---
CONSTRUCTION LIMITS	CUT --- FILL ---
FENCE LINE	---
CONTROL OF ACCESS WITH FENCE	---
CONTROL OF ACCESS WITHOUT FENCE	---
GATE IN FENCE	---
CATTLE GUARD=24'	---
STATE & NATIONAL BORDER LINES	---
CITY OR TOWN LIMITS LINE	---
COUNTY LINE	---
RESERVATION LINE	---
TOWNSHIP & SECTION LINE	---
1/2 SECTION LINE	---
1/4 SECTION LINE	---
SECTION CORNER	FOUND UNFOUND
1/4 SECTION COR.	---
1/16 SECTION COR.	---
CENTER OF SECTION	---
TELEPHONE OR TELEGRAPH POLES IN PLACE	---
POWER POLES IN PLACE	---
TEL OR TEL OR POWER POLES TO BE MOVED	---
NEW PIPES	---
OLD PIPES IN PLACE	---
OUTLET DITCH	---
INLET DITCH	---
DITCHES	---
CHANNEL CHANGES	CH. CH. ---
BRIDGE	---
RAILROADS	---

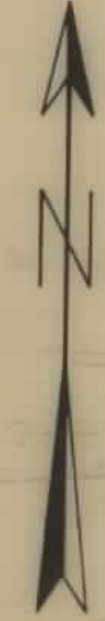

STATE OF MONTANA
STATE HIGHWAY COMMISSION
RIGHT OF WAY PLAN OF
FEDERAL AID PROJECT NO.
I-15-1(25) 64 R/W
DILLON - APEX
BEAVERHEAD COUNTY
LENGTH: 10.668 MILES

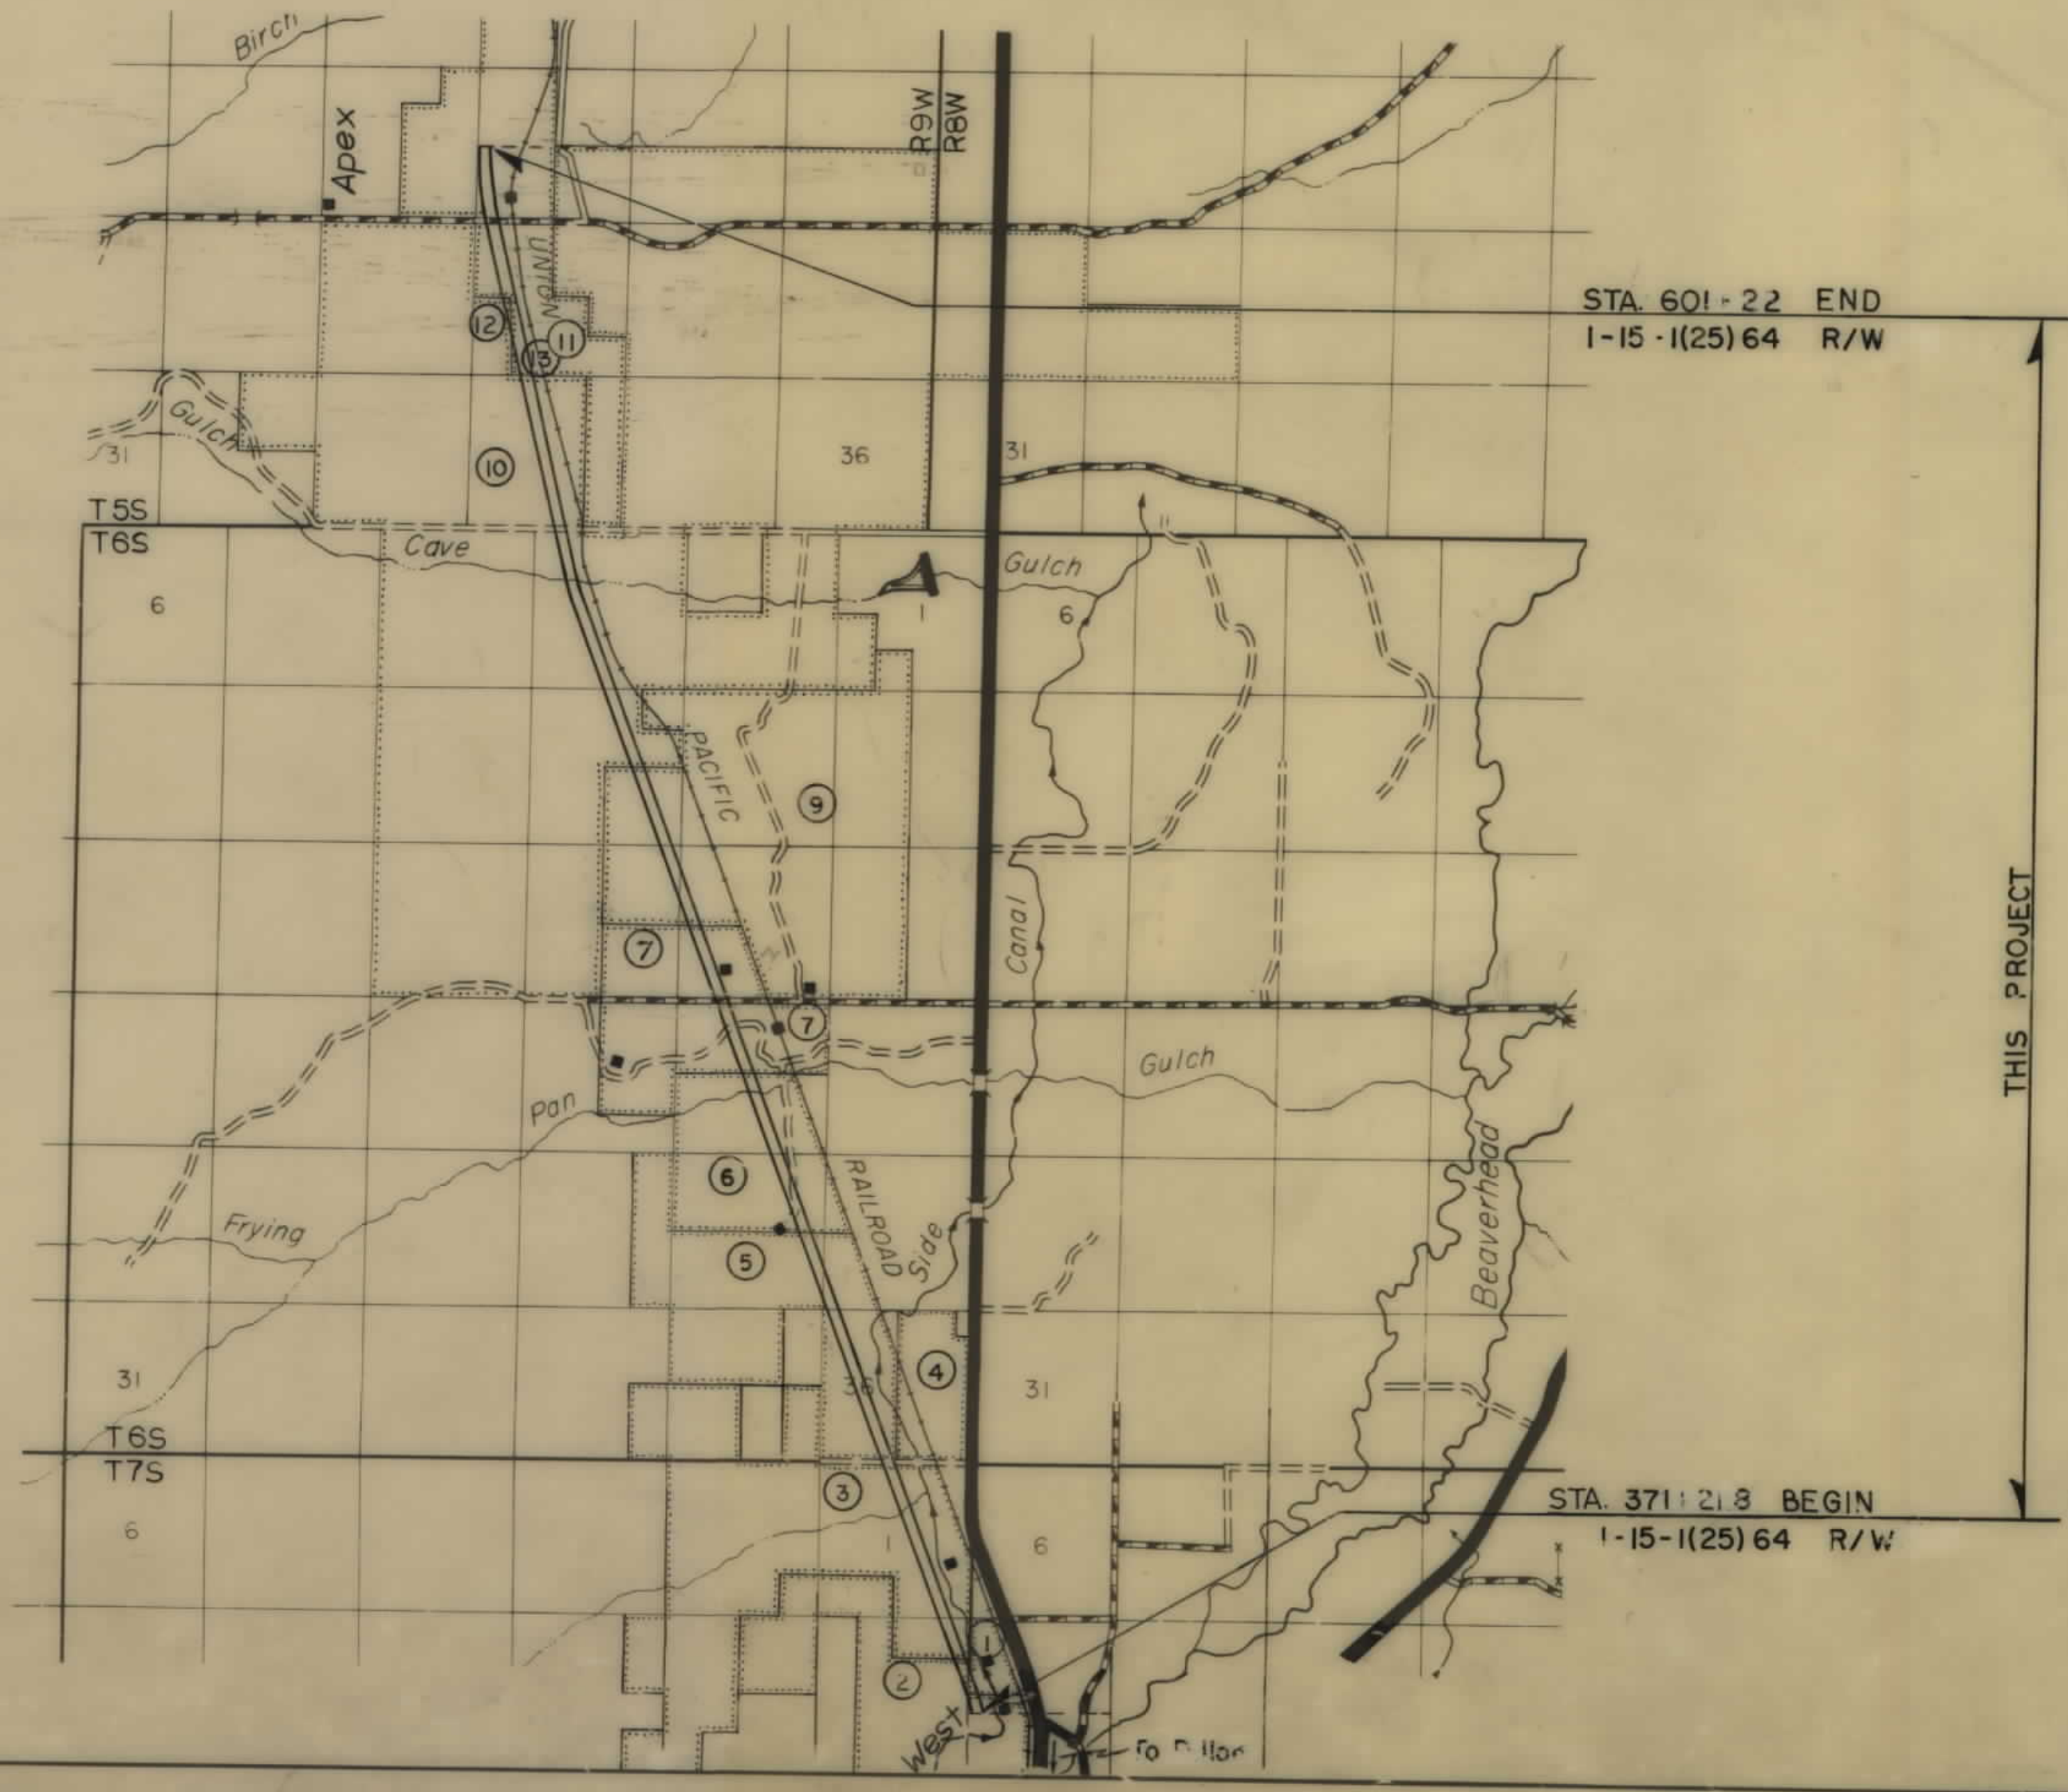


FED. ROAD DIST. NO.	STATE OF	FED. AID PROJECT NUMBERS		STATE NO.	SHEET NO.	TOTAL SHEETS
		CONST. NO.	R/W NO.			
8	MONTANA	I-15-1(25)64	I-15-1(25)64	8151-25	1	23

Dillon - Apex

INDEX		
PARCEL NO.	OWNERSHIPS	SHEET NO.
1 & 2	Benjamin F. & Mary Elizabeth Reynolds	3-4
3	Edwin Heikkila	3-4
4	The Erwin Co.	4-6
5	State of Montana	6
6	Tressa Kirby Paterson	6-9
7	Hulet (4 Owners)	9-11
8	PARCEL DELETED	11-14
9	Jones Ranches Inc.	14-15
10	State of Montana	15-21
11	D.V. Hagenbarth	20-23
12	State of Montana	21
13	Union Pacific Railway	21-22

STATE HIGHWAY COMMISSION OF MONTANA	
APPROVED:	
Nov 30 19 67	
Lewis M. Chittim STATE HIGHWAY ENGINEER	
U.S. DEPARTMENT OF TRANSPORTATION FEDERAL HIGHWAY ADMINISTRATION BUREAU OF PUBLIC ROADS	
APPROVED:	
DIVISION ENGINEER	12-12-67 DATE

Dillon - Apex

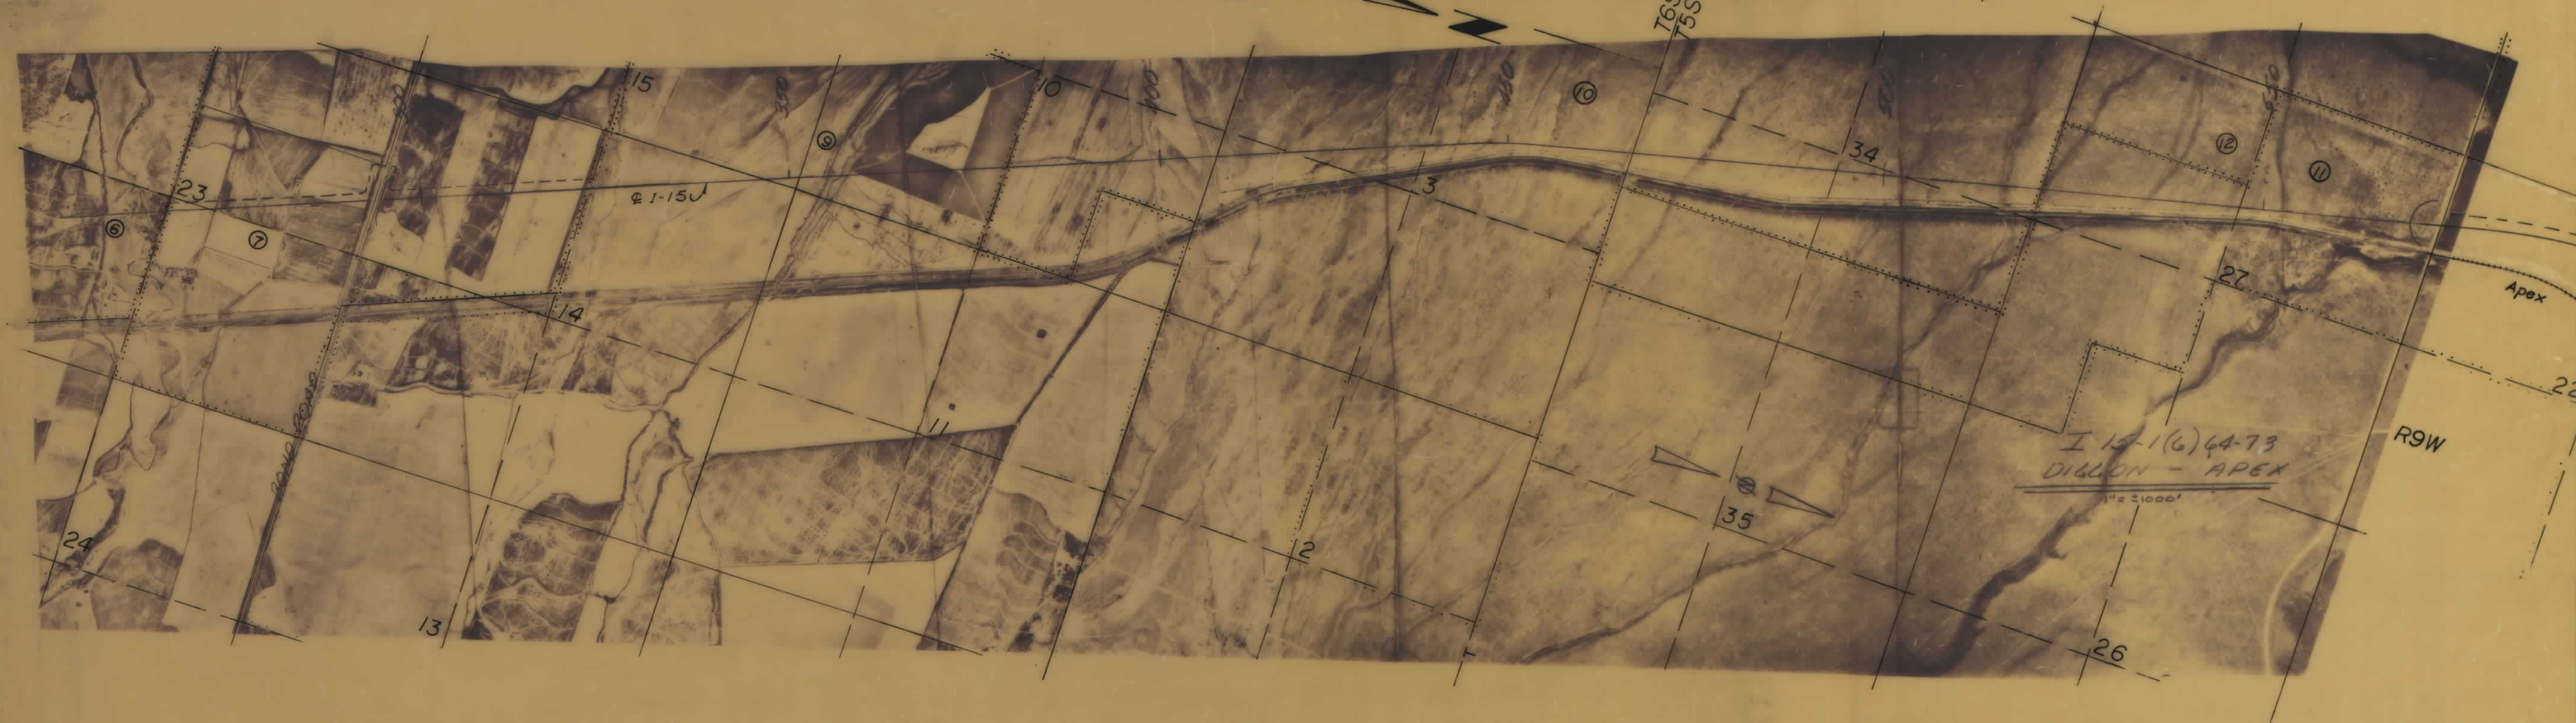

[illegible]

FED. ROAD DIST. NO.	STATE OF	FED. AID PROJECT NUMBERS		STATE	SHEET	TOTAL
		CONST NO.	R/W NO.	NO.	NO.	SHEET
8	MONTANA	I-15-1(29)64	I-15-1(25)64	8151-25	3	23

[illegible]

CONSTRUCTION LIMITS TOP OF CUT _____ TOE OF FILL _____		STATE OF MONTANA STATE HIGHWAY COMMISSION LAND REQUIRED FOR RIGHT OF WAY BEAVERHEAD COUNTY	
MAP TRANS. TO R/W _____ MAP REVISED <u>1-23-68</u>		SCALE 1"=100' MAP COMPLETED _____	
B.P.R. APPROVAL <u>12-12-67, 1-26-68, 8-30-68</u> <u>7-12-71</u>			

