

PLANS
NOT
TO
SCALE

STATE OF MONTANA

DEPARTMENT OF HIGHWAYS


RIGHT OF WAY PLAN OF FEDERAL AID PROJECT NO. I-15-2(46) 99 CONST. & R/W MADISON CO. LINE - JEFFERSON CO. LINE

MOOSE CREEK SLIDE AREA SILVER BOW COUNTY LENGTH 0.1 MILES

SCALES

HORIZONTAL: 1 Inch = 100 Feet

REDUCTION PRINTS 1/2 ORIGINAL SCALE

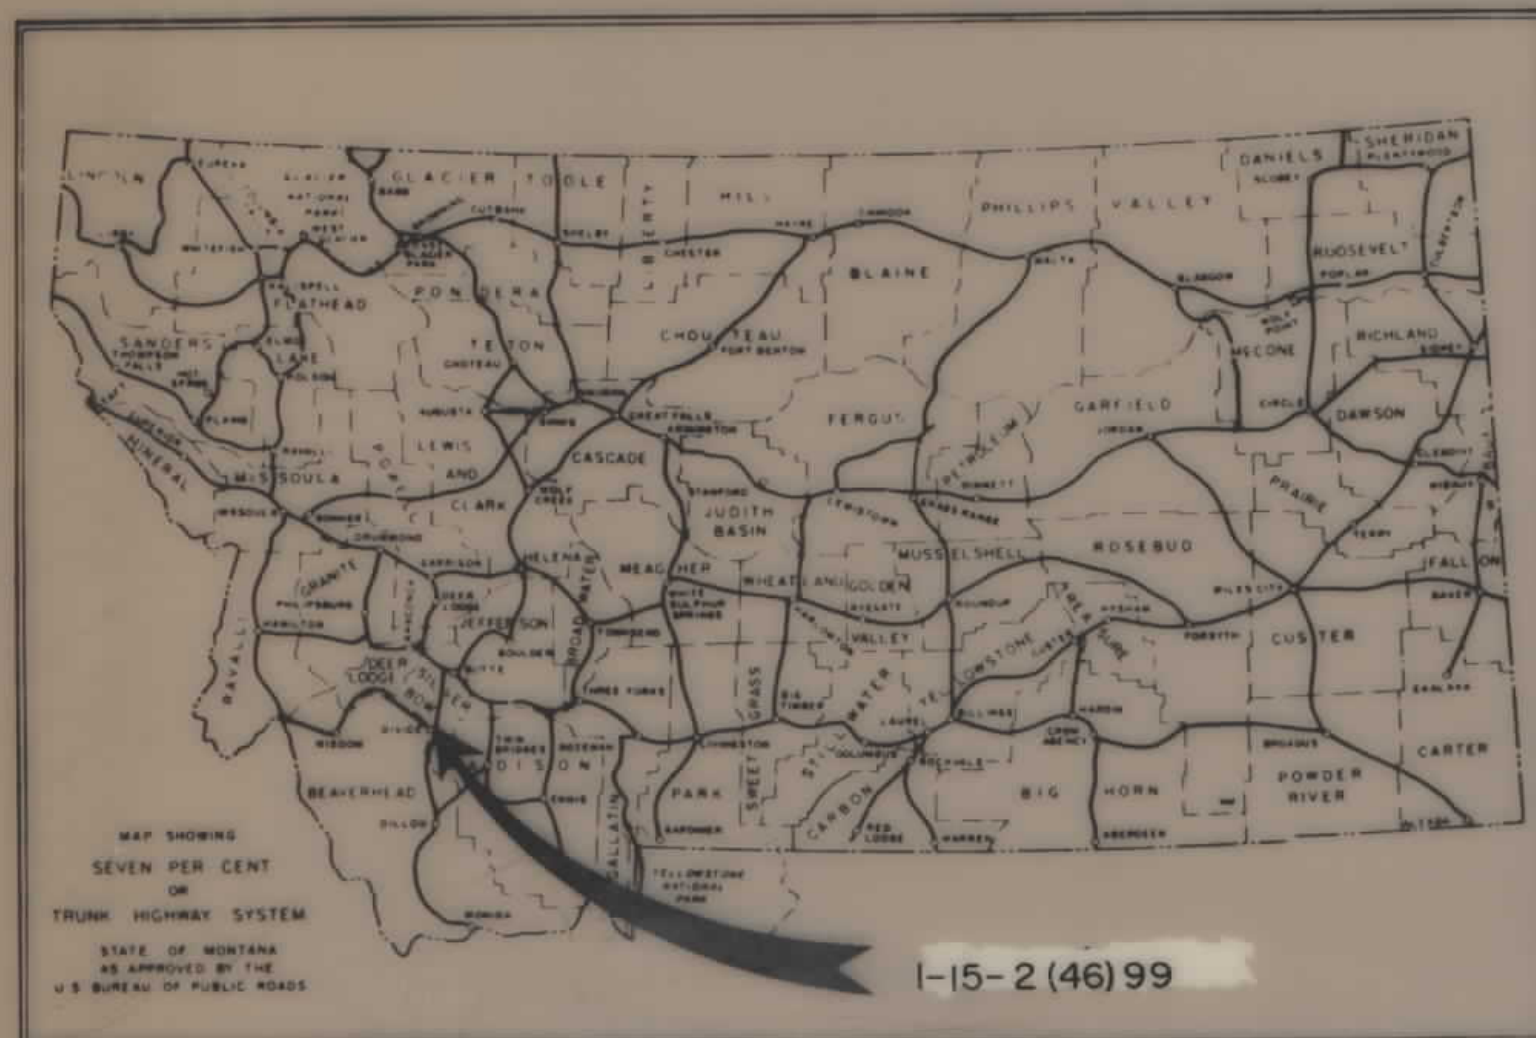

FED. ROAD DIV. NO.	STATE	SHEET NO.	TOTAL SHEETS
	MONT.	I-15-2(46) 99	1 2

STATE NUMBER
PLANS COMPLETED
CONTRACT COMPLETED

CONVENTIONAL SIGNS

STATE AND NATIONAL LINE	---
COUNTY LINE	---
CITY, VILLAGE OR BOROUGH LINE	---
TOWNSHIP LINE	---
SECTION LINE	---
RESERVATION LINE	---
FENCE LINE	---
GUARD RAIL	---
UNFENCED PROPERTY	---
RIGHT OF WAY LINE	---
RIGHT OF WAY LINE FENCED	---
TRAVELED WAY	---
RAILROADS	---
RETAINING WALLS	---
BASE OR SURVEY LINE	---
LEVEE	---
CULVERTS IN PLACE (PLAN)	---
NEW CULVERTS (PLAN)	---
NEW CULVERTS (PROFILE)	---
TROLLEY POLE	---
POWER POLE	---
TELEPHONE OR TELEGRAPH POLE	---
MARSH	---
DITCH	---
RIPRAP	---
BRIDGE	---
OWNERSHIP BOUNDARY	---
SECTION CORNER	---
1/4 SECT. CORNER	---
1/16 SECT. CORNER	---
CENTER OF SECTION	---
PARCEL NUMBER	---
CONTROL OF ACCESS WITH FENCE	---
CONTROL OF ACCESS WITHOUT FENCE	---
CATTLE GUARD	---
GATE IN FENCE	---
CONSTRUCTION LIMITS	CUT FILL

PARCEL	OWNERSHIP	SHEET
1	U.S.A.	2

STATE OF MONTANA
DEPARTMENT OF HIGHWAYS

APPROVED: *September 19 81*
GARY J. WICKS
DIRECTOR OF HIGHWAYS
BY: *Stephen C. Kologi*
CHIEF
PRECONSTRUCTION BUREAU



U.S. DEPARTMENT OF TRANSPORTATION
FEDERAL HIGHWAY ADMINISTRATION

APPROVED:
DIVISION ADMINISTRATOR
DATE



END PROJECT I-15-2(28) 93
BEGIN PROJECT I-15-2(30) 96
STA. 57+54.49

MOOSE CREEK
SEPARATION
STA. 165+70

MOOSE CREEK SLIDE AREA
I-15-2(46) 99

DIVIDE
INTERCHANGE
STA. 335+50

END PROJECT I-15-2(30) 96
BEGIN PROJECT I-15-2(31) 103
STA. 404+66

