


PLANS
NOT
TO
SCALE

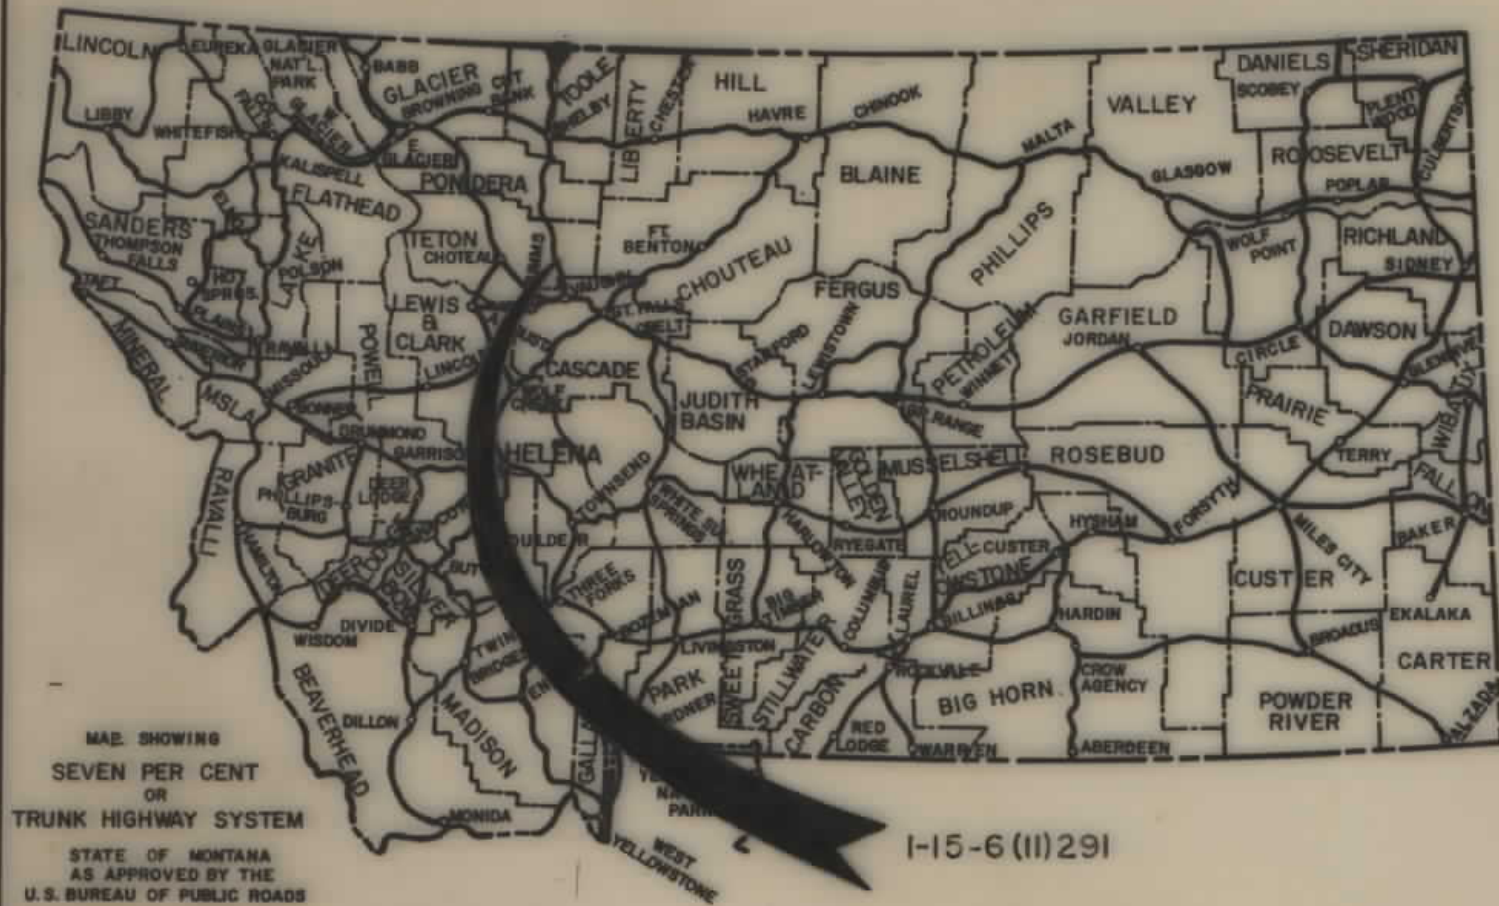

STATE OF MONTANA
STATE HIGHWAY COMMISSION
RIGHT OF WAY PLAN OF
FEDERAL AID PROJECT NO. I-15-6 (11) 291 R/W
I-15-6 () CONST.
POWER NORTH & SOUTH

FED. ROAD DIST. NO.	STATE OF	FED. AID PROJECT NUMBERS		STATE NO.	SHEET NO.	TOTAL SHEETS
		CONST. NO.	R/W NO.			
8	MONTANA		I-15-6 (11) 291	8156-11	1	18


POWER- NORTH & SOUTH

INDEX		
PARCEL NO.	OWNERSHIPS	SHEET NO.
1	HAROLD O. EDNA F. GUNDERSON	2
2	VERA E. HALCRO	2-3
3-10	WILLIAM A. - KATHERINE F. BERNDT	3-4-8-9
4	WILLIAM - BERNICE STINCHFIELD	4
5	IGNATIUS J. BAYNOR	4-5818
6	MONTANA POWER CO.	5
7-19	GIOVANNI MENGHINI	5-6-7-17-18
8	IDA C. PRATER	6-7-8
9	CAROLINE SHAVER NORTON	8
11-13	ROBERT J. - RUTH J. BRUMWELL	9-10-11-12
12	EDNA HARRER JACKSON	10-11
14	TORALF S. - MARIE TOKERUD	12-13
15	FLORENCE I. FLICK et. al.	13-14-15-16
16	NORMAN SHENSON	4
17	U.S.A. (WARRANTY EASEMENT)	4
18	U.S. FISH & WILDLIFE	3
20	ALPHONSO MENGHINI	17-18

CONVENTIONAL SIGNS

RIGHT OF WAY LINE	---
CENTERLINE (C) OR PROJECTED LINE	---
STK'D. CENTERLINE	---
PARCEL NUMBER	②
OWNERSHIP BOUNDARY	---
R/W USE EXISTING R/W LT OR RT	---
PRESENT TRAVELED WAY (RTW)	---
R/W LINE FENCED	---
RAILROAD R/W	---
CONSTRUCTION LIMITS	CUT --- FILL ---
FENCE LINE	---
CONTROL OF ACCESS WITH FENCE	---
CONTROL OF ACCESS WITHOUT FENCE	---
GATE IN FENCE	---
CATTLE GUARD=24'	---
STATE & NATIONAL BORDER LINES	---
CITY OR TOWN LIMITS LINE	---
COUNTY LINE	---
RESERVATION LINE	---
TOWNSHIP & SECTION LINE	---
1/2 SECTION LINE	---
1/4 SECTION LINE	---
SECTION CORNER	FOUND UNFOUND
1/4 SECTION COR.	---
1/16 SECTION COR.	---
CENTER OF SECTION	---
TELEPHONE OR TELEGRAPH POLES IN PLACE	---
POWER POLES IN PLACE	---
TEL. OR TEL. OR POWER POLES TO BE MOVED	---
NEW PIPES	---
OLD PIPES IN PLACE	---
OUTLET DITCH	---
INLET DITCH	---
DITCHES	---
CHANNEL CHANGES	CH. CH. ---
BRIDGE	---
RAILROADS	---

LENGTH 7.763 MILES

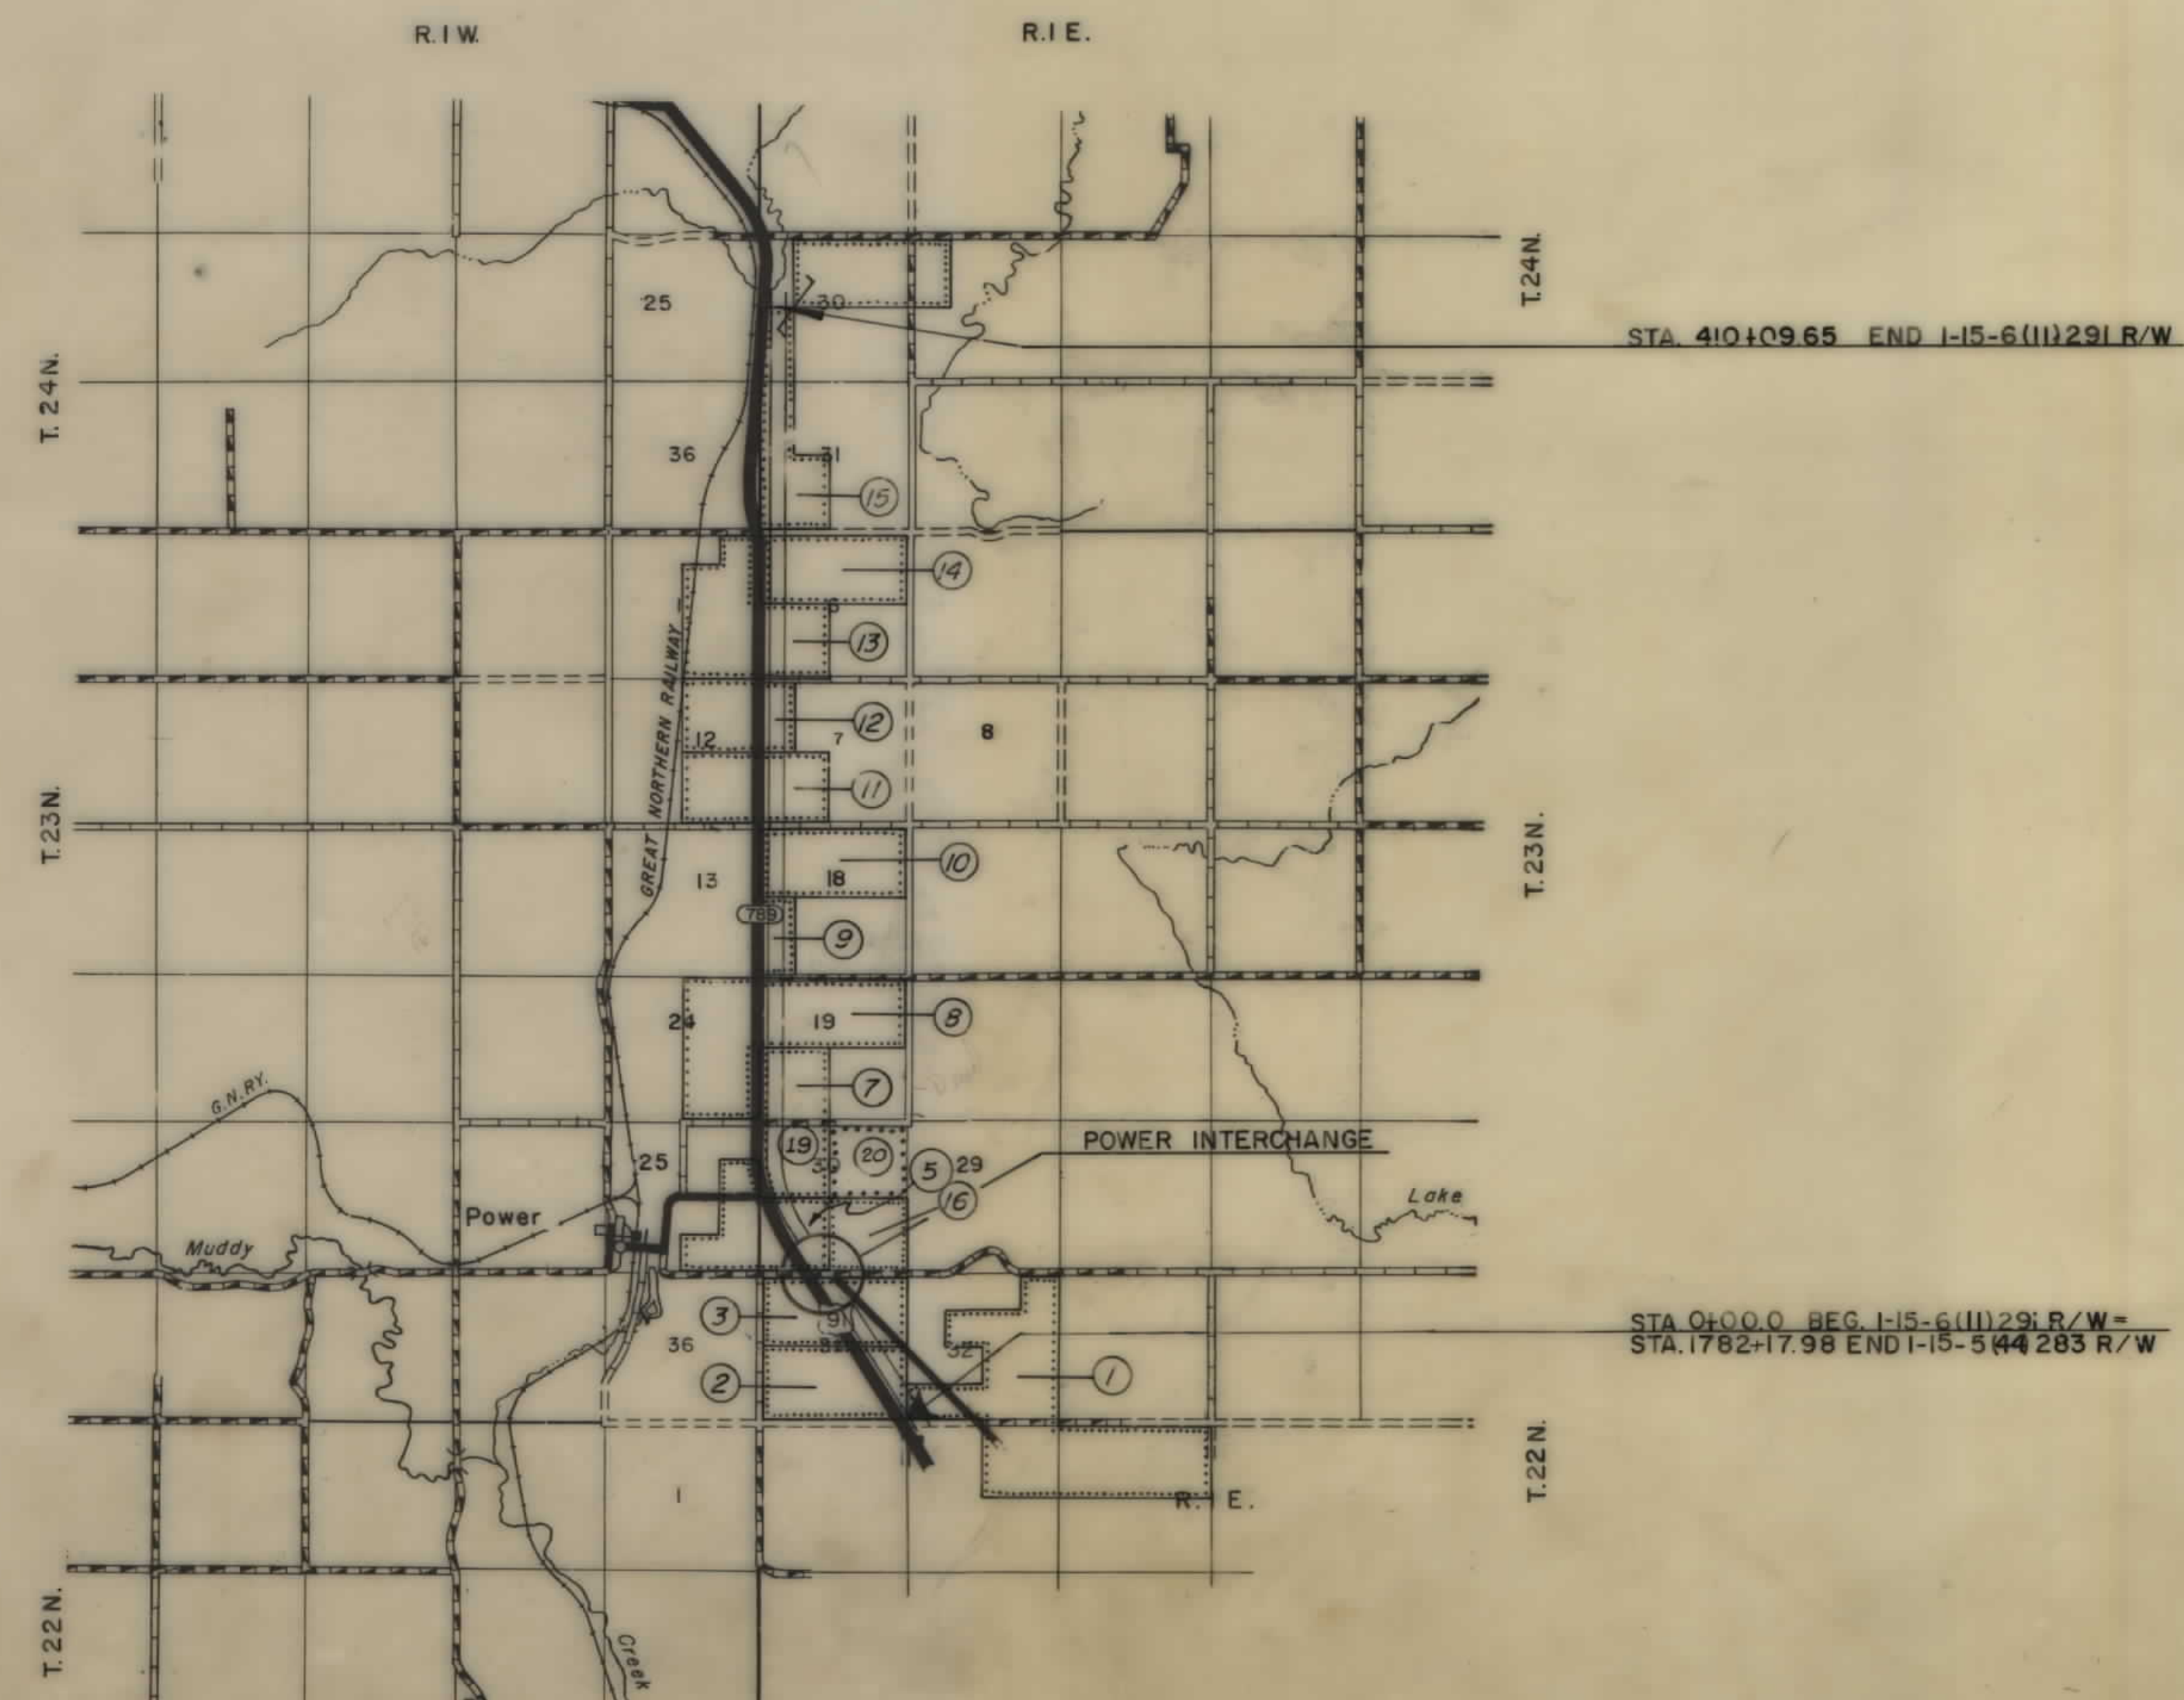


STA. 410+09.65 END I-15-6 (11) 291 R/W

STA. 0+00.0 BEG. I-15-6 (11) 291 R/W -
STA. 1782+17.98 END I-15-6 (11) 291 R/W


STATE HIGHWAY COMMISSION OF MONTANA	
APPROVED:	
<i>Oct. 16 1969</i> <i>Lewis M. Chittim</i> STATE HIGHWAY ENGINEER	
U.S. DEPARTMENT OF TRANSPORTATION FEDERAL HIGHWAY ADMINISTRATION BUREAU OF PUBLIC ROADS	
APPROVED:	
DIVISION ENGINEER	DATE

FED. ROAD DIST. NO.	STATE OF	FED. AID PROJECT NUMBERS		STATE	SHEET	TOTAL
		CONST. NO.	R/W NO.	NO.	NO.	SHEETS
8	MONTANA		1-15-6 (11) 291	8156-11	4	18

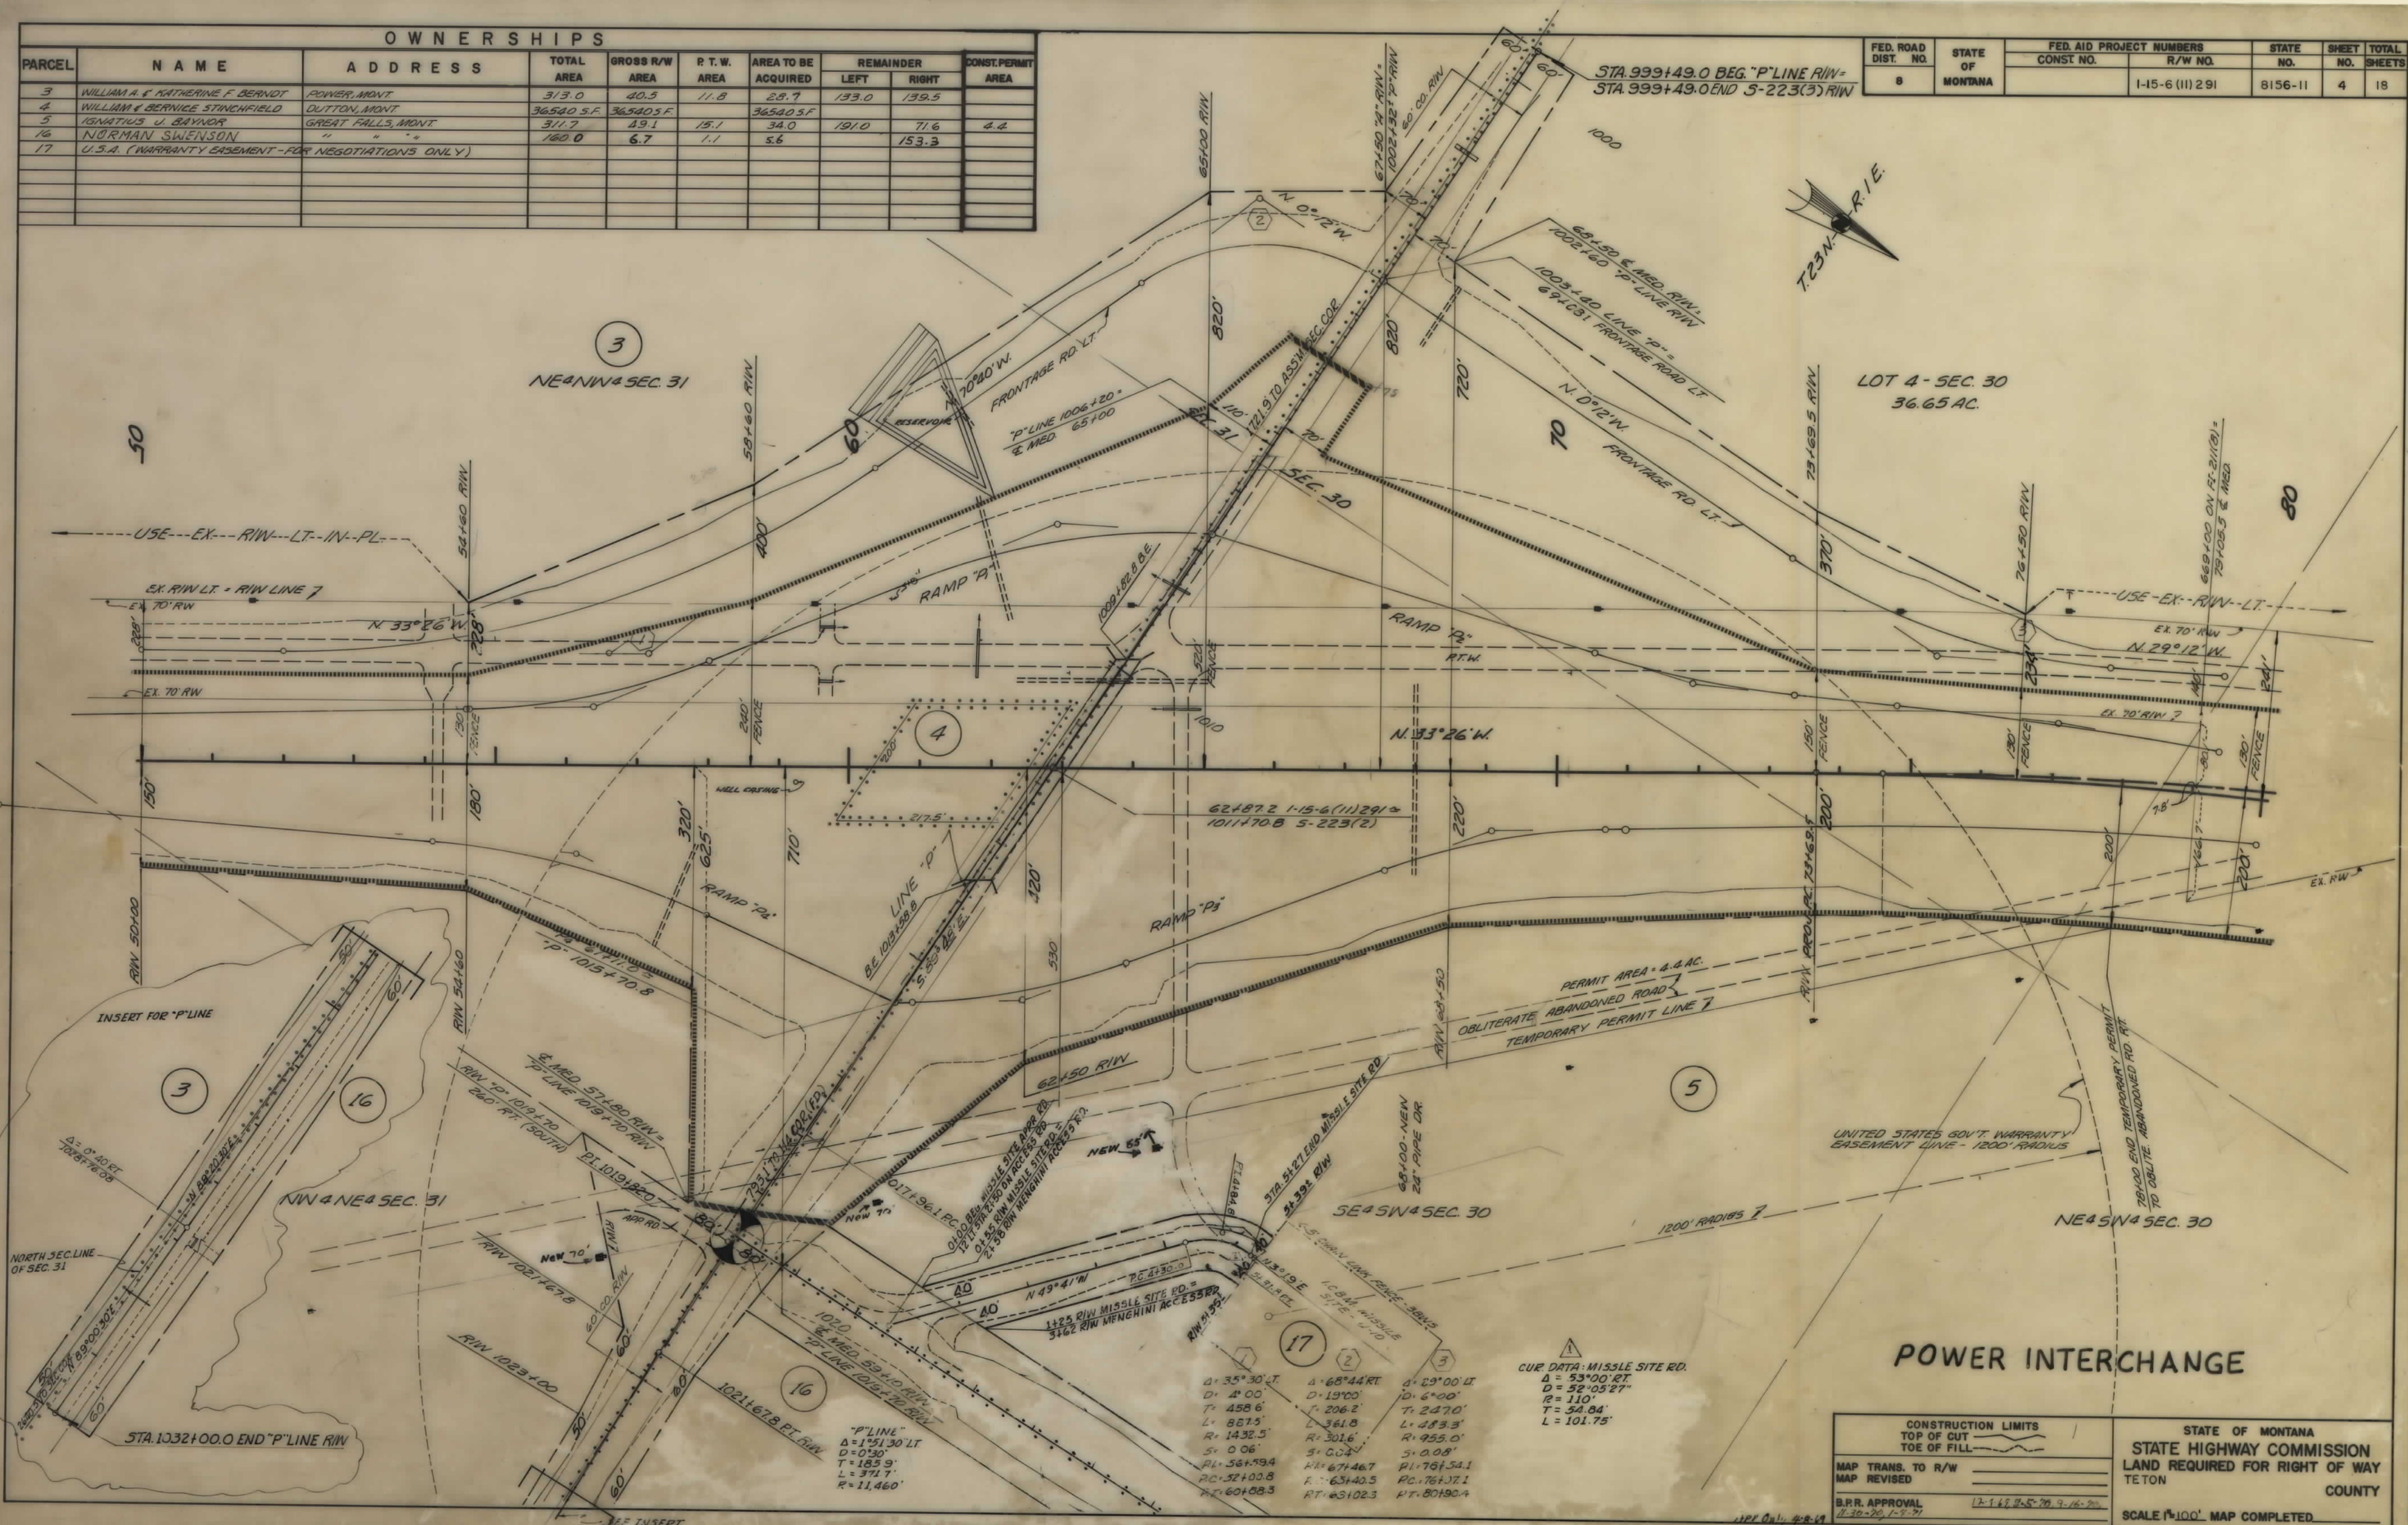

OWNERSHIPS								
PARCEL	NAME	ADDRESS	TOTAL ACREAGE	GROSSTAKE ACREAGE	P.T.W. ACREAGE	NET TAKE ACREAGE	REMAINDER	
							LEFT	RIGHT
15	FLORENCE I. FLICK ET AL 96 FLICK FARM CO., DUTTON, MONT.		* 658.5	80.1	19.7	60.4	* 4.9	573.5

FED. ROAD DIST. NO.	STATE OF	FED. AID PROJECT CONST. NO.	NUMBERS R/W NO.	STATE NO.	SHEET NO.	TOTAL SHEETS
8	MONTANA		1-15-6(11)291	8156-11	15	18

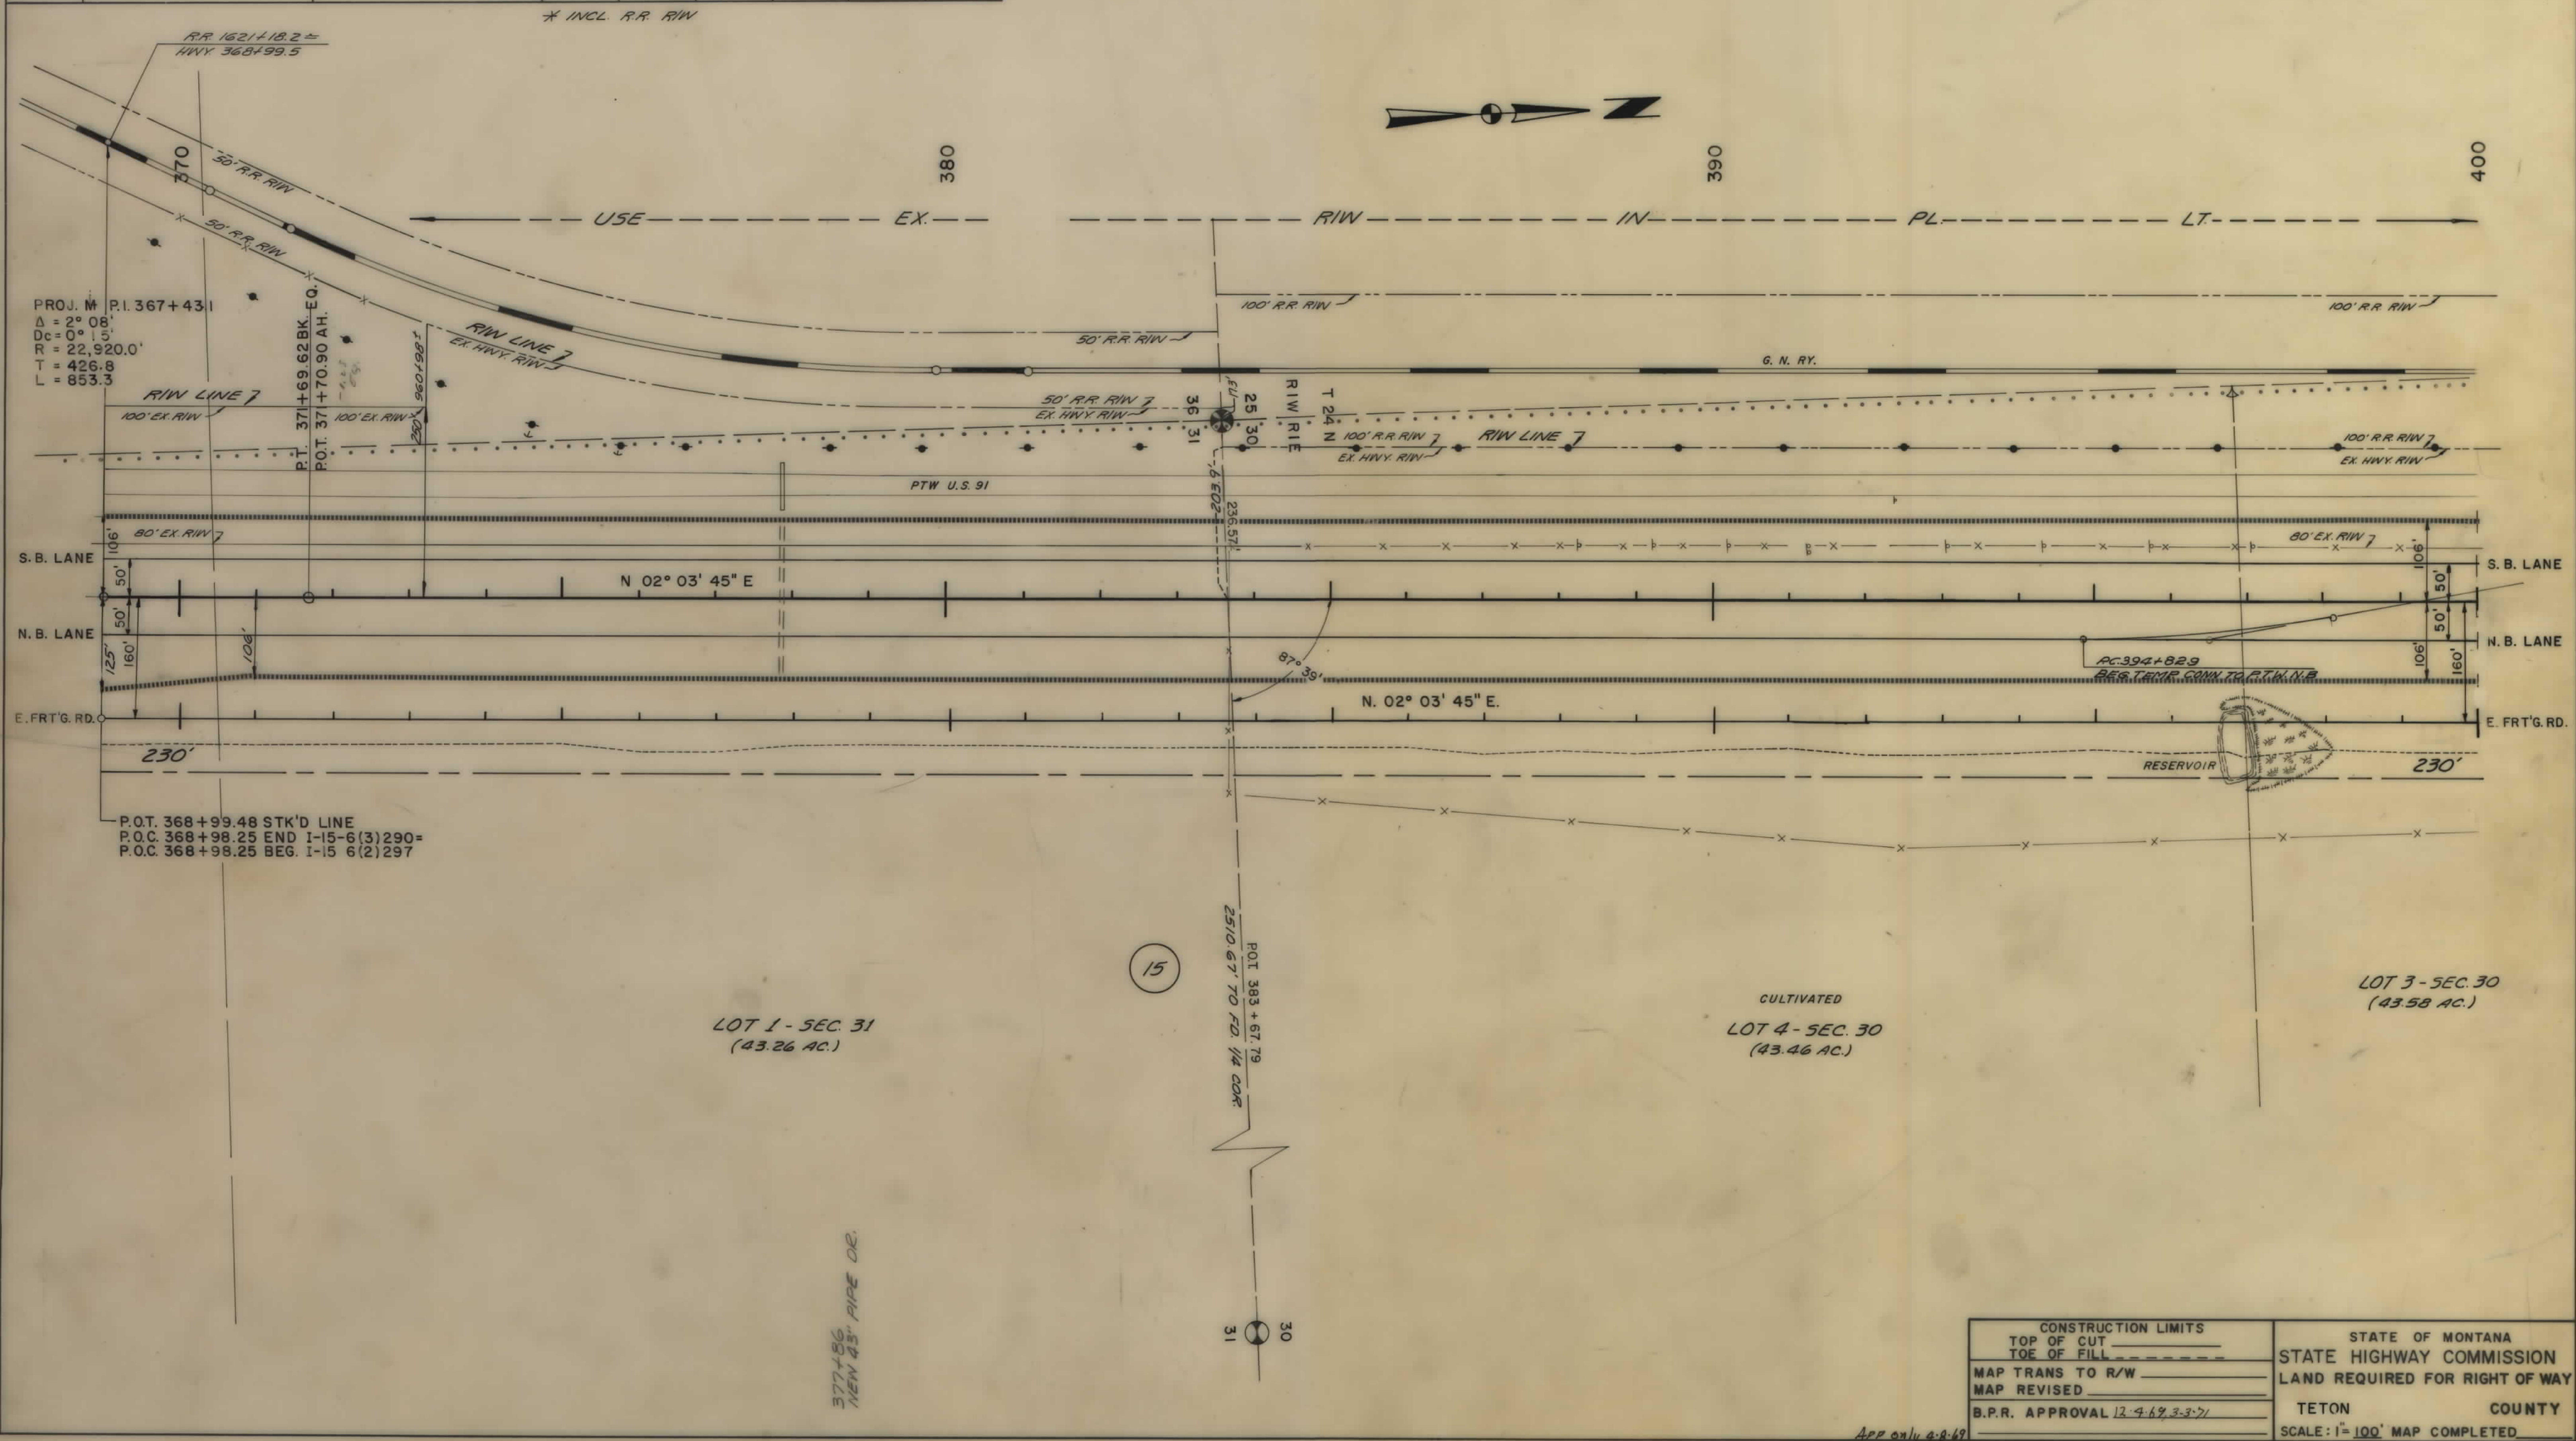


CONSTRUCTION LIMITS	STATE OF MONTANA
TOP OF CUT	STATE HIGHWAY COMMISSION
TOE OF FILL	LAND REQUIRED FOR RIGHT OF WAY
MAP TRANS TO R/W	TETON COUNTY
MAP REVISED	SCALE: 1" = 100' MAP COMPLETED
B.P.R. APPROVAL 12-4-69 3-3-71	

OWNERSHIPS								
PARCEL	NAME	ADDRESS	TOTAL ACREAGE	GROSSTAKE ACREAGE	P.T.W. ACREAGE	NET TAKE ACREAGE	REMAINDER	
							LEFT	RIGHT
15	FLORENCE J. FLICK ET AL. 96 FLICK FARM CO. - DUTTON, MONT.		* 658.5	80.1	19.7	60.4	* 4.9	573.5

* INCL. R.R. R/W

FED. ROAD DIST. NO.	STATE OF MONTANA	FED. AID PROJECT NUMBERS		STATE NO.	SHEET NO.	TOTAL SHEETS
		CONST. NO.	R/W NO.			
8			1-15-6(11)291	8155-11	15	18

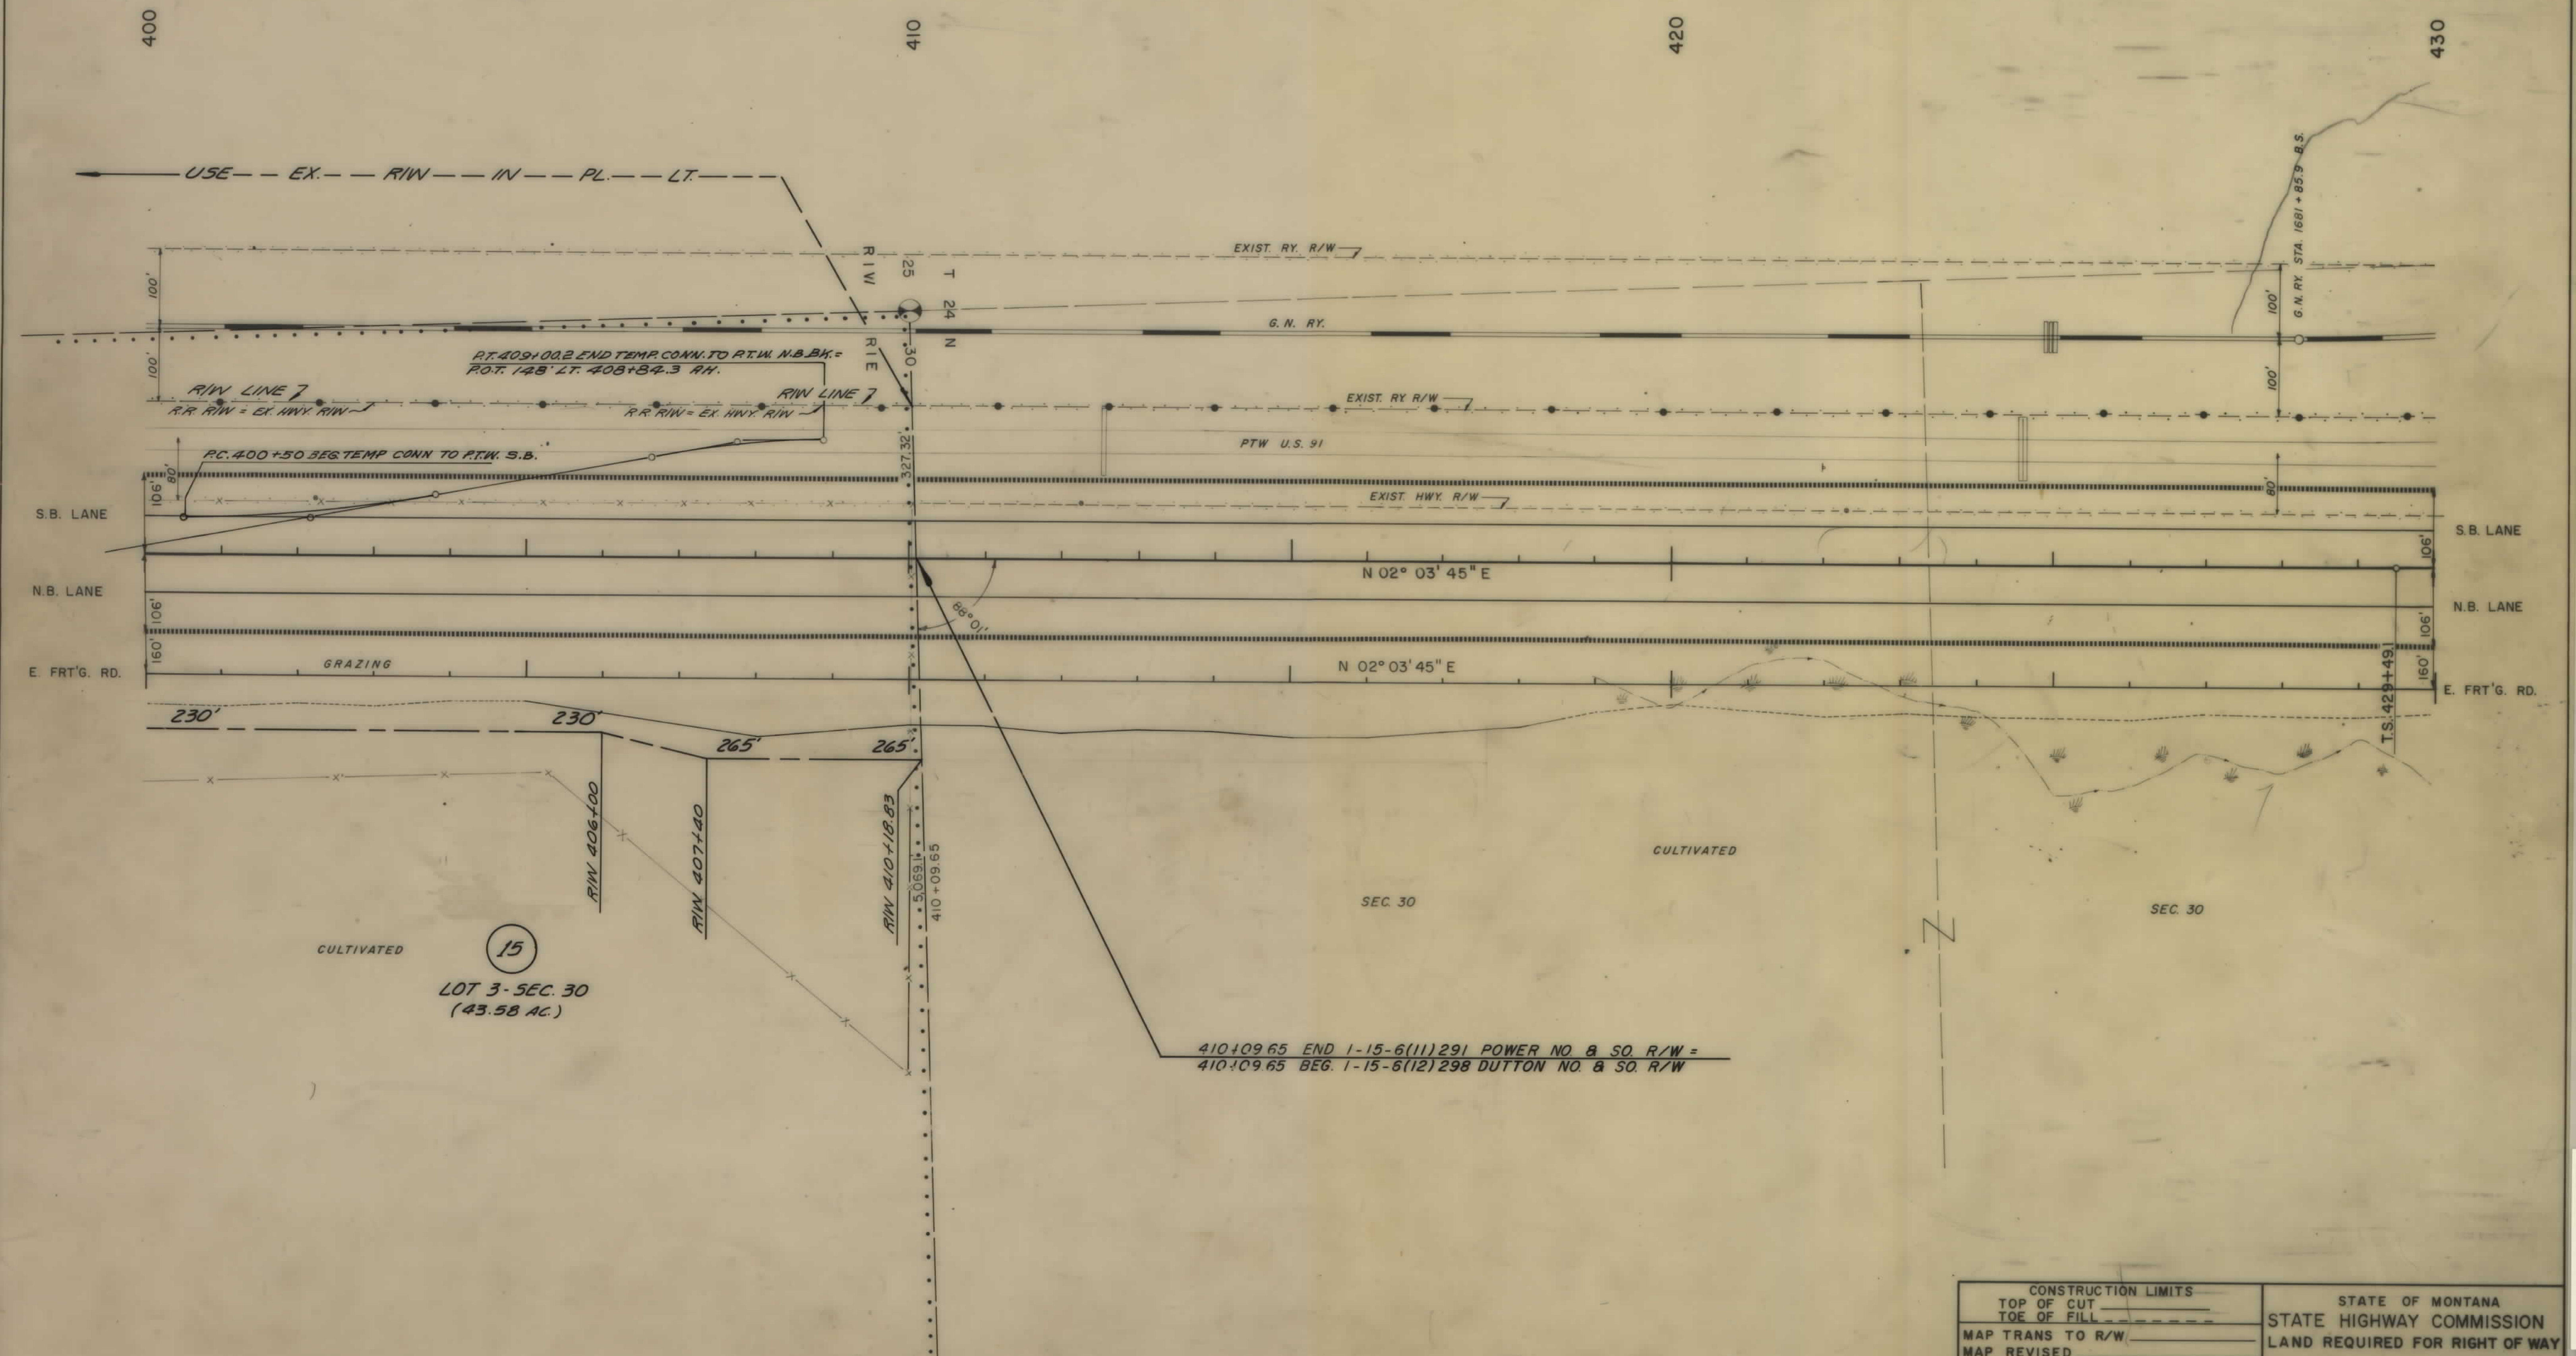

CONSTRUCTION LIMITS		STATE OF MONTANA	
TOP OF CUT		STATE HIGHWAY COMMISSION	
TOE OF FILL		LAND REQUIRED FOR RIGHT OF WAY	
MAP TRANS TO R/W		TET(N	
MAP REVISED		COUNTY	
B.P.R. APPROVAL 12-4-69, 3-3-71		SCALE: 1" = 100' MAP COMPLETED	

App only 4-8-69

