


PLANS
NOT
TO
SCALE

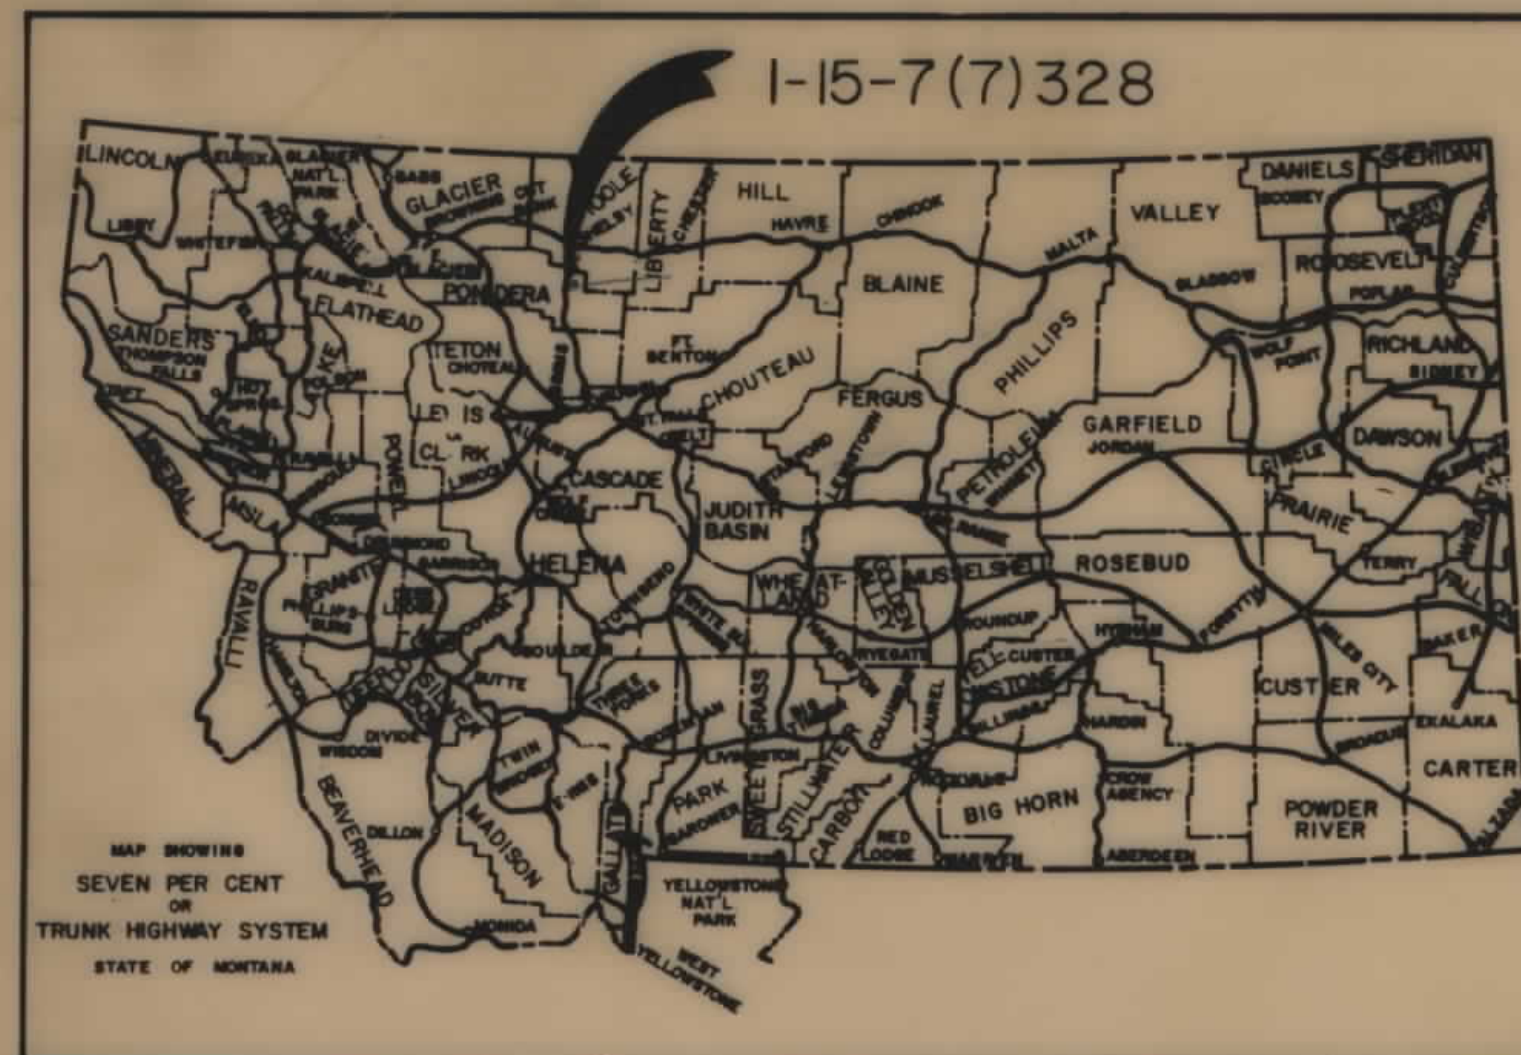

I-15-7(7)328

STATE OF MONTANA	FED. AID PROJECT NUMBERS		STATE NO.	SHEET TOTAL
	CONST. NO.	R/W NO.	NO.	NO. SHEETS
		I-15-7(7) 328	8157-07	1 12


VALIER JCT. NO. &
SO.- CO. RD. UPGRAD-
ING.

STATE OF MONTANA
DEPARTMENT OF HIGHWAYS
RIGHT OF WAY PLAN OF
FEDERAL AID PROJECT NO. I-15-7(7) 328 R/W
CONST.
VALIER JUNCTION NO. & SO.
COUNTY ROAD UPGRADING

11.521 MILES

CONVENTIONAL SIGNS

RIGHT OF WAY LINE	---
CENTERLINE (C) OR PROJECTED LINE	---
STK'D. CENTERLINE	---
PARCEL NUMBER	(2)
OWNERSHIP BOUNDARY	---
R/W USE EXISTING R/W LT OR RT	---
PRESENT TRAVELED WAY (RTW)	---
R/W LINE FENCED	---
RAILROAD R/W	---
CONSTRUCTION LIMITS	CUT --- FILL ---
FENCE LINE	---
CONTROL OF ACCESS WITH FENCE	---
CONTROL OF ACCESS WITHOUT FENCE	---
GATE IN FENCE	---
CATTLE GUARD-24'	---
STATE & NATIONAL BORDER LINES	---
CITY OR TOWN LIMITS LINE	---
COUNTY LINE	---
RESERVATION LINE	---
TOWNSHIP & SECTION LINE	---
1/2 SECTION LINE	---
1/4 SECTION LINE	---
SECTION CORNER	FOUND UNFOUND
1/4 SECTION COR.	---
1/6 SECTION COR.	---
CENTER OF SECTION	---
TELEPHONE OR TELEGRAPH POLES IN PLACE	---
POWER POLES IN PLACE	---
TEL. OR TEL. OR POWER POLES TO BE MOVED	---
NEW PIPES	---
OLD PIPES IN PLACE	---
OUTLET DITCH	---
INLET DITCH	---
DITCHES	---
CHANNEL CHANGES	CH. CHG. ---
BRIDGE	---
RAILROADS	---

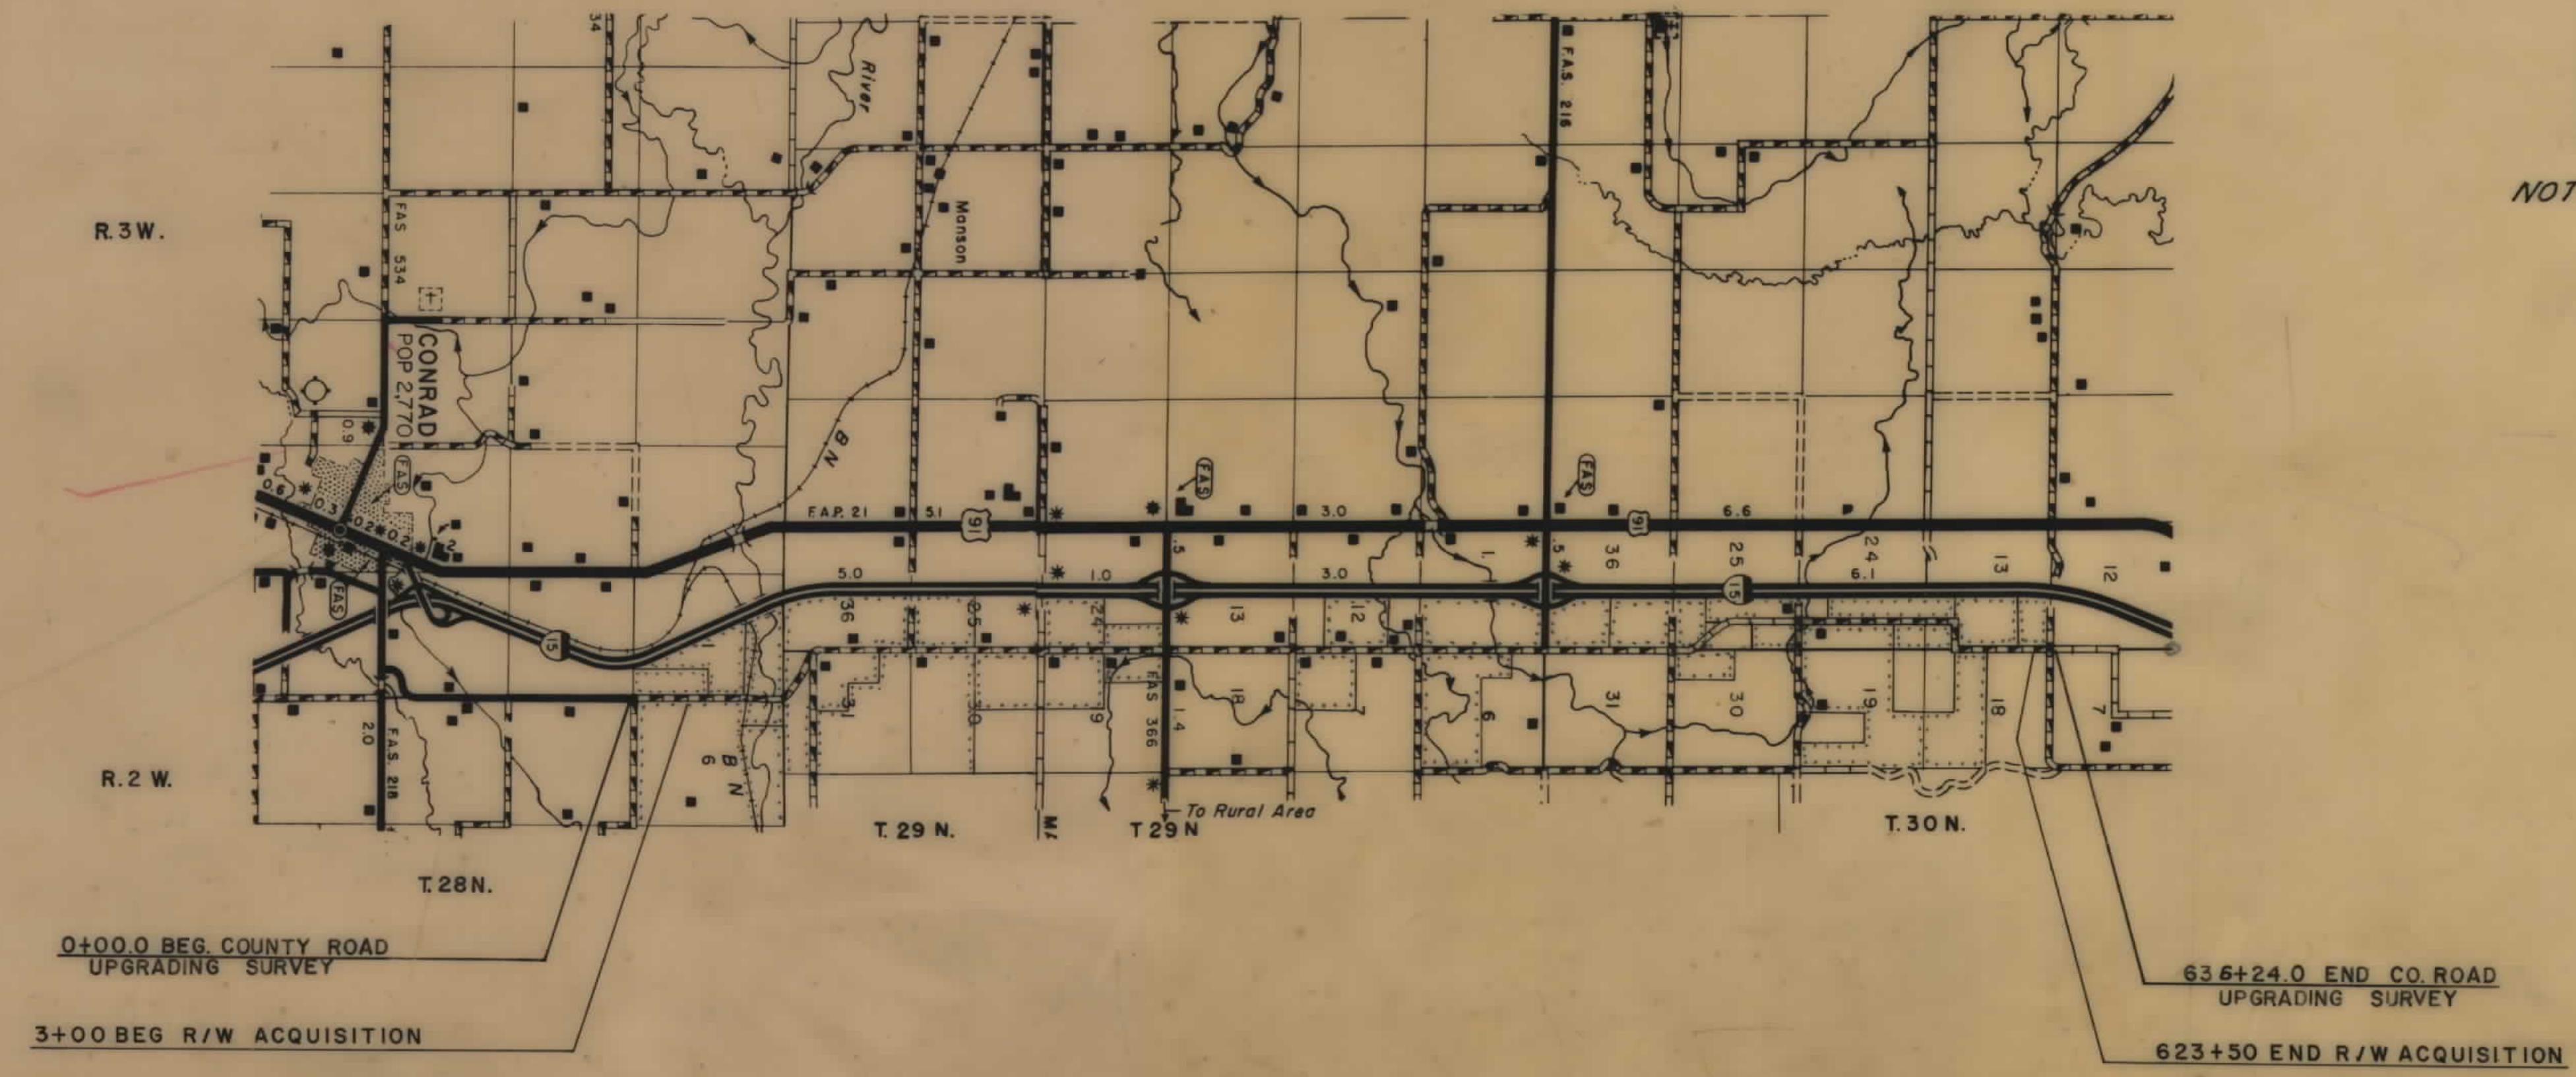

NOTE - FOR PARCEL NOS. 1 THRU 34 INCL. SEE
I-15-7(7)331 VALIER JCT. NO. & SO.

INDEX		
PARCEL NO.	OWNERSHIPS	SHEET NO.
35	B.N. R.R. INC.	3
36	J. DEVRIES & D. DEVRIES	2,3
37	CITY OF CONRAD	2
38	L. GIVERTSON INC. & D. G. & D. FLETCHER	2,3
39	EVERETT & HELEN L. ELLIOTT	3
40	MARY KOENIG	3,4
41	RIES BROTHERS INC.	4
42	DONOVAN WEISGRAM ETAL.	4
43	W.M. EMRICK & D. R. & L. EMRICK	5
44	MAHLON & BERNICE E. WIPPERMAN	5,6
45	BERT VANDYKEN ETAL.	7
46	MAHLON & BERNICE E. WIPPERMAN	7
47	LULU B. ACHESON	8
48	EVERETT & HELEN ELLIOTT	8
49	D. KRONEBUSH & SON	8,9
50	STATE OF MONTANA	9,10
51	STATE OF MONTANA	9,10
52	DONALD & JACQUELINE KEIL	10
53	JAMES C. YEAGER	10,11
54	HARRY E. YEAGER & D. RICHARD	10,11
55	F. & MARGUERITE FREEBURG	10,11,12
56	DELETED	
57	ETHEL N. DEVRIES	11,12
58	PATRICK E. WYSE	12
59	JAMES C. & EVELYN N. YEAGER	12
60	DORIS WHITMORE & D. ULLUM	12
61	FARMS INC.	
62	WILSON & GREGG & D. RIES	5
63	BROTHERS INC.	
64	RONALD & SANDRA DENZER	9
65	PONDERA CO. CANAL & RESERVOIR	
66	CO. (Negotiations Only)	
67	DALE KEIL	10

RELATED PROJECTS
ASSOCIATED PROJECT AGREEMENT NUMBERS

STATE OF MONTANA DEPARTMENT OF HIGHWAYS	
APPROVED: JUNE 3 19 75	
H.J. ANDERSON DIRECTOR OF HIGHWAYS ADMINISTRATOR ENGINEERING DIVISION	
U.S. DEPARTMENT OF TRANSPORTATION FEDERAL HIGHWAY ADMINISTRATION	
APPROVED:	DATE
DIVISION ENGINEER	

STATE APPROVAL 3-24-76

Acq. Auth. 7-24-75
11-11-76


REVISIONS AND 2-24-76

I-15-7(7)328 SHT 1 OF 12

OWNERSHIPS									
PARCEL	NAME	ADDRESS	TOTAL AREA	GROSS R/W AREA	P.T.W. AREA	AREA TO BE ACQUIRED	REMAINDER LEFT	REMAINDER RIGHT	CONST. PERM. AREA
36	JENNIE DEVRIES 1/2 ROBERT DEVRIES								3.41 AC.
37	CITY OF CONRAD								1.54 "
38	LARRY C. IVERSON INC. 1/2								2.30 "
	DONALD G. & DOROTHY FLETCHER								

STATE OF MONTANA	FED. AID PROJECT NUMBERS		STATE NO.	SHEET NO.	TOTAL SHEETS
	CONST. NO.	R/W NO.			
		1-15-7(7) 328	8157-07	2	12

VALIER JCT. NO. & SO.
CO. RD. UPGRADING

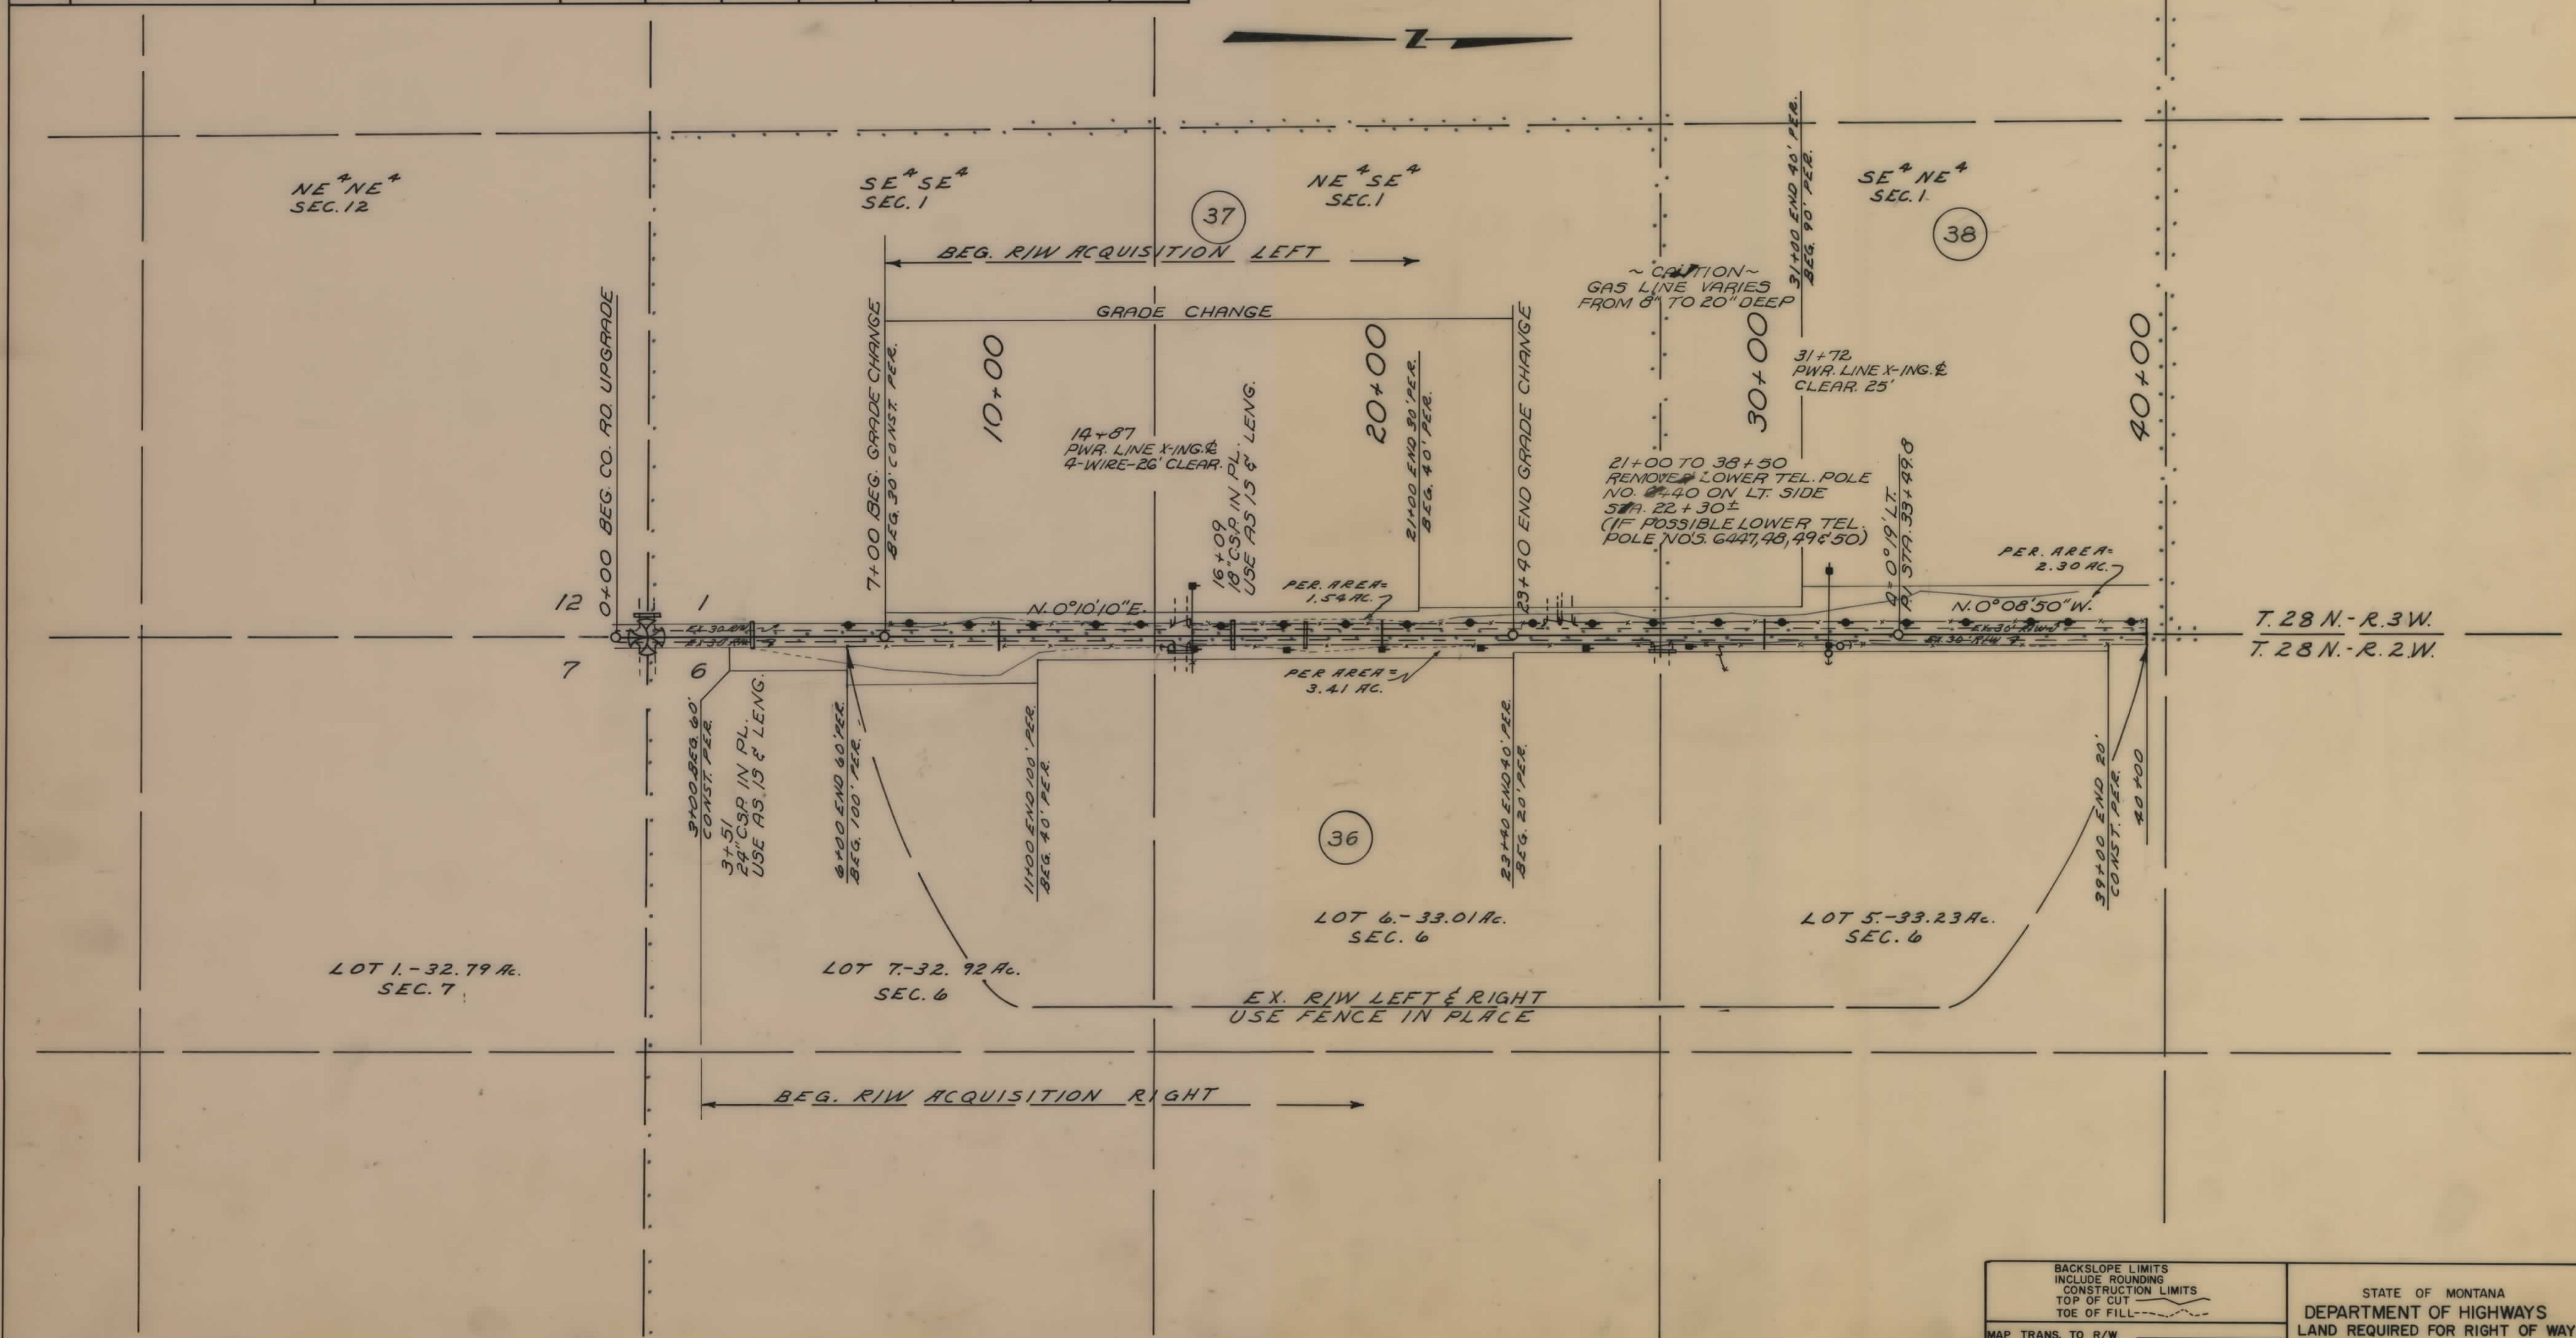

BACKSLOPE LIMITS
INCLUDE ROUNDING
CONSTRUCTION LIMITS
TOP OF CUT
TOE OF FILL


STATE OF MONTANA
DEPARTMENT OF HIGHWAYS
LAND REQUIRED FOR RIGHT OF WAY
PONDERA COUNTY
SCALE 1"=200' MAP COMPLETED

MAP TRANS. TO R/W
MAP REVISED STATE: 9-28-75
B.P.R. APPROVAL

ASG. AUTH.
7-24-75

STATE OF	FED. AID PROJECT NUMBERS		STATE	SHEET	TOTAL
	CONST. NO.	R/W NO.	NO.	NO.	SHEETS
MONTANA		1-15-7 (7) 328	8157-07	3	12

NE⁴SE⁴ VALIER JCT.
SEC. 36 NO. 8 & SO.
CO. RD. UP-
GRADING

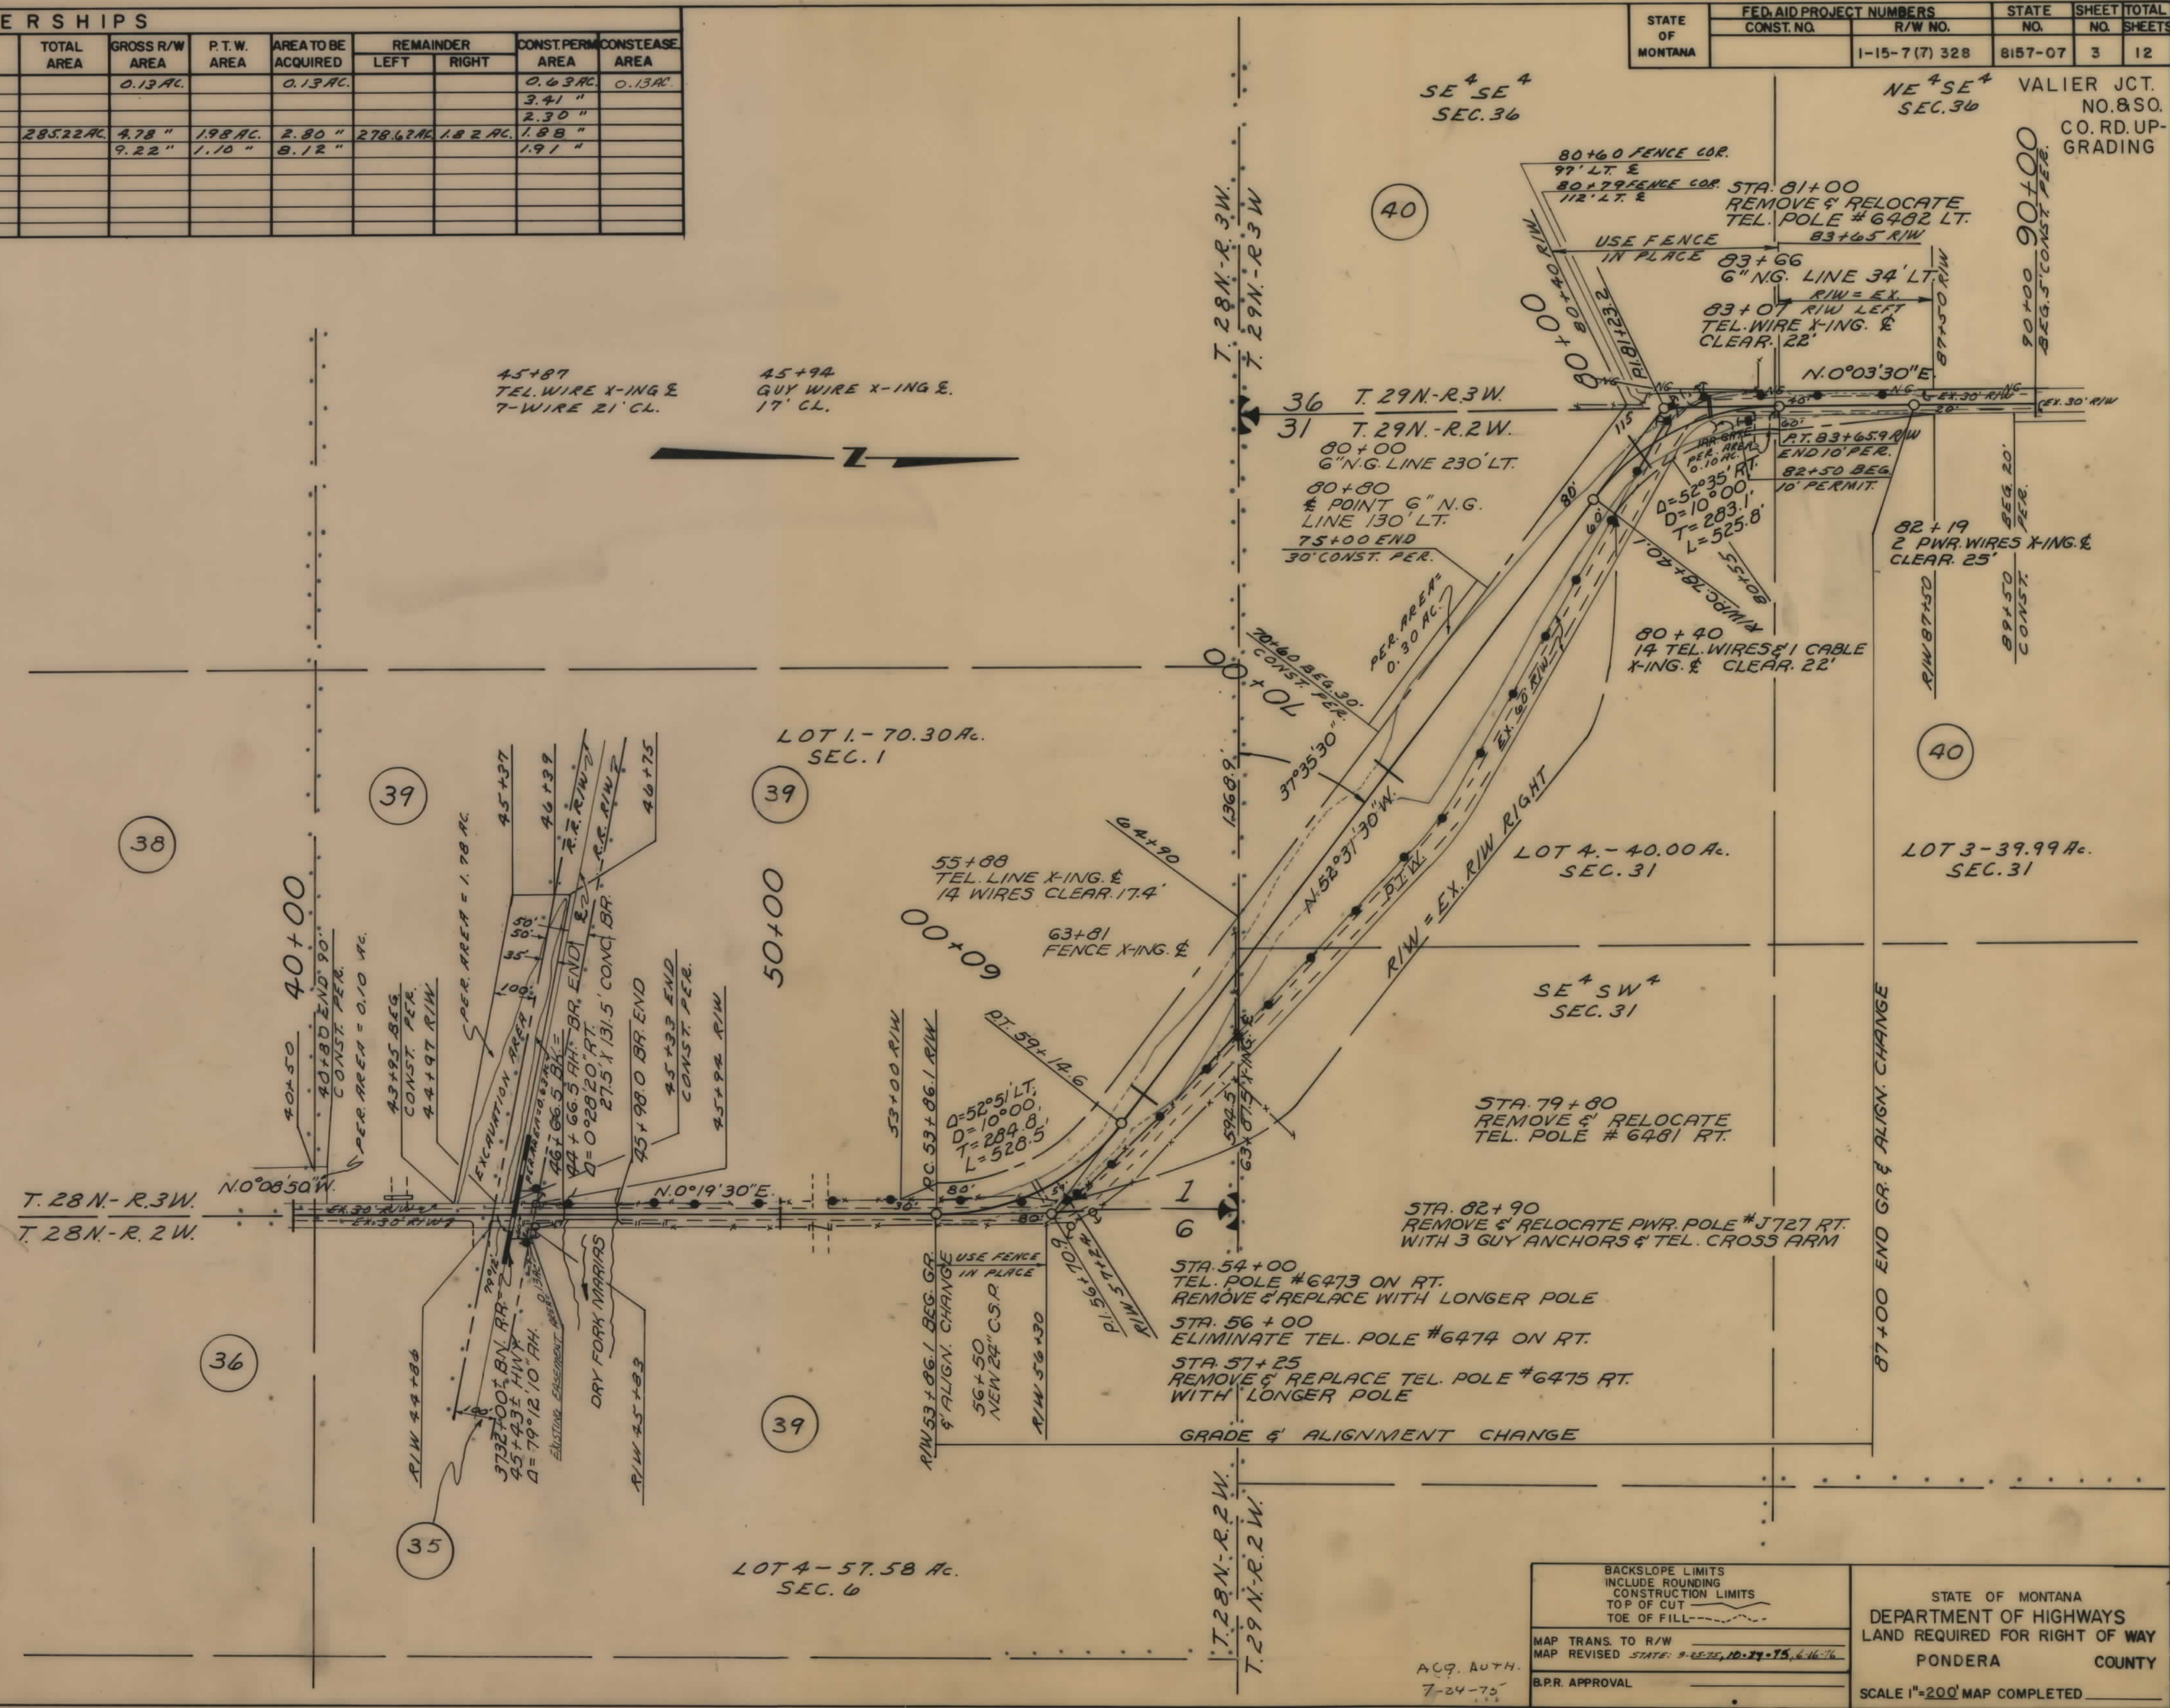

ACQ. AUTH
7-24-75

BACKSLOPE LIMITS
INCLUDE ROUNDING
CONSTRUCTION LIMITS
TOP OF CUT _____
TOE OF FILL _____

MAP TRANS. TO R/W _____
MAP REVISED STATE: 9-25-75, 10-27-75, & 16-76


B.P.R. APPROVAL _____

STATE OF MONTANA
DEPARTMENT OF HIGHWAYS
LAND REQUIRED FOR RIGHT OF WAY
PONDERA COUNTY
SCALE 1"=200' MAP COMPLETED

OWNERSHIPS									
PARCEL	NAME	ADDRESS	TOTAL AREA	GROSS R/W AREA	P.T.W. AREA	AREA TO BE ACQUIRED	REMAINDER LEFT	REMAINDER RIGHT	CONST. PERM. AREA
50	STATE OF MONTANA		80.0 AC.	1.04 AC.	1.00 AC.	0.04 AC.	78.96 AC.		
51	"		75.80 "	1.08 "	0.85 "	0.23 "		74.72 AC.	
52	DONALD & JACQUELINE KEIL			1.09 "		1.09 "			1.07 AC.
53	JAMES C. VERGER			1.19 "		1.19 "			2.65 "
54	HARRY E. VERGER								0.92 "
63	DALE KEIL								

STATE OF MONTANA	FED. AID PROJECT NUMBERS		STATE NO.	SHEET NO.	TOTAL SHEETS
	CONST. NO.	R/W NO.			
		1-15-7(7) 328	8157-07	10	12

VALIER JCT. NO. 8 SO.
CO. RD. UPGRADING
NW⁴ SE⁴ SEC. 24

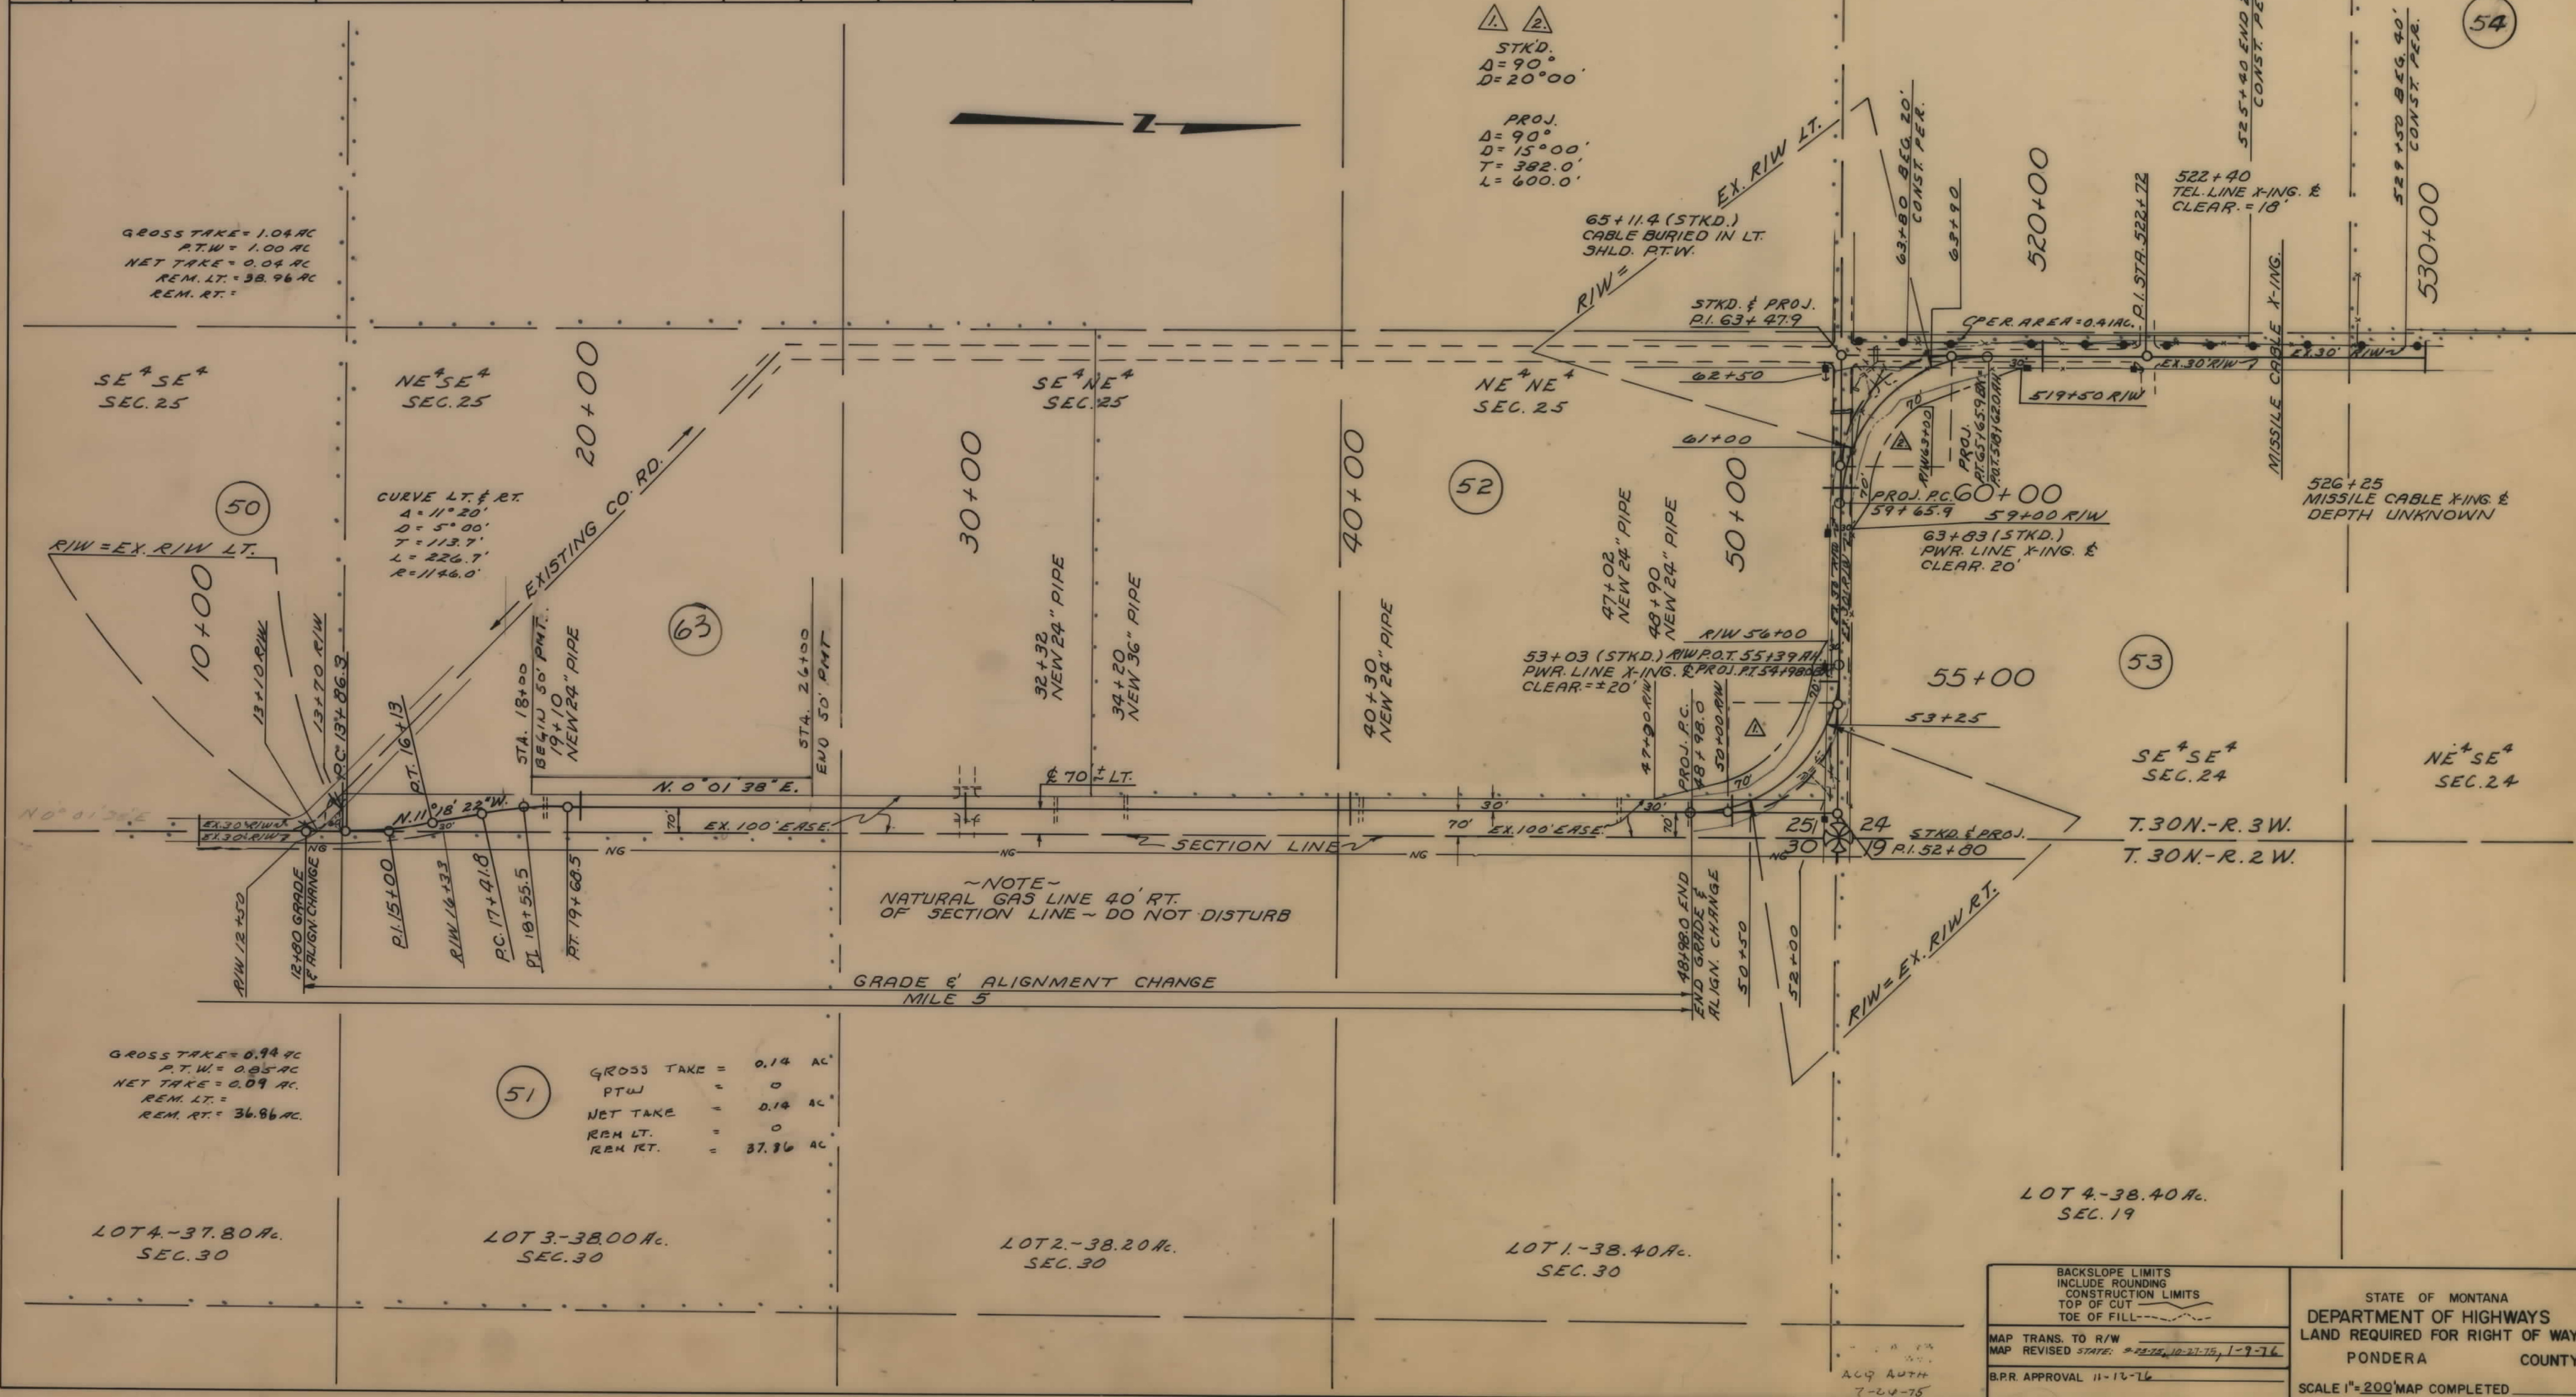

GROSS TAKE = 1.04 AC.
P.T.W. = 1.00 AC.
NET TAKE = 0.04 AC.
REM. LT. = 38.96 AC.
REM. RT. =

CURVE LT. & RT.
Δ = 11°20'
D = 5°00'
T = 113.7'
L = 226.7'
R = 1146.0'

~NOTE~
NATURAL GAS LINE 40' RT.
OF SECTION LINE ~ DO NOT DISTURB

GROSS TAKE = 0.94 AC.
P.T.W. = 0.85 AC.
NET TAKE = 0.09 AC.
REM. LT. =
REM. RT. = 36.86 AC.

GROSS TAKE = 0.14 AC.
PTW = 0
NET TAKE = 0.14 AC.
REM. LT. = 0
REM. RT. = 37.86 AC.

LOT 4 - 37.80 AC.
SEC. 30

LOT 3 - 38.00 AC.
SEC. 30

LOT 2 - 38.20 AC.
SEC. 30

LOT 1 - 38.40 AC.
SEC. 30

LOT 4 - 38.40 AC.
SEC. 19

BACKSLOPE LIMITS INCLUDE ROUNDING CONSTRUCTION LIMITS TOP OF CUT TOE OF FILL		STATE OF MONTANA DEPARTMENT OF HIGHWAYS LAND REQUIRED FOR RIGHT OF WAY PONDERA COUNTY SCALE 1" = 200' MAP COMPLETED
MAP TRANS. TO R/W MAP REVISED STATE: 9-22-75, 10-27-75, 1-9-76 A.C. 4274 7-24-75		
B.P.R. APPROVAL 11-12-76		

OWNERSHIPS									
PARCEL	NAME	ADDRESS	TOTAL AREA	GROSS R/W AREA	P.T.W. AREA	AREA TO BE ACQUIRED	REMAINDER		CONST. PERM. AREA
							LEFT	RIGHT	CONSTEASE AREA
53	JAMES C. YEAGER			1.19 AC.		1.19 AC.			1.07 AC.
54	HARRY E. YEAGER & D								
	RICHARD F. & MARGUERITE								
	FREEBURG								
56	ETHEL N. DEVRIS			1.23 AC.		1.23 AC.			2.65"
55	DELETED								0.10 "

STATE OF MONTANA	FED. AID PROJECT NUMBERS		STATE NO.	SHEET TOTAL	
	CONST. NO.	R/W NO.		NO.	SHEETS
		1-15-7 (7) 328	8157-07	11	12

VALIER JCT. NO. & SO.
CO. RD. UPGRADING



BACKSLOPE LIMITS INCLUDE ROUNDING CONSTRUCTION LIMITS TOP OF CUT TOE OF FILL	MAP TRANS. TO R/W MAP REVISED STATE: 9-25-75 B.P.R. APPROVAL
--	--

STATE OF MONTANA
DEPARTMENT OF HIGHWAYS
LAND REQUIRED FOR RIGHT OF WAY
PONDERA COUNTY
SCALE 1"=200' MAP COMPLETED

ACQ. AUTH.
7-24-75

