


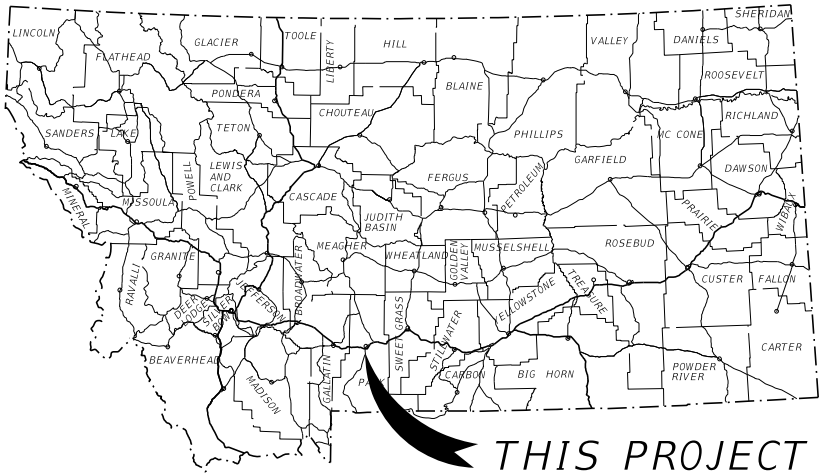

MONTANA DEPARTMENT OF TRANSPORTATION

RIGHT OF WAY PLAN

FEDERAL AID PROJECT NH 11-1(98)50

LIVINGSTON - SOUTH

STATE	RIGHT OF WAY	SHEET	TOTAL
		NO.	SHEETS
MONTANA		1	9
R/W ID.		NH 11-1(98)50	
PROJECT NO.		8790-098-000	

LIVINGSTON - SOUTH

PARK COUNTY

LENGTH 2.8 MILES

SEE SHEET NOS. 2-4 FOR OWNERSHIP
NAMES, ADDRESSES, AREAS, ETC.


NEW ACCESS CONTROL RESOLUTION IS RECORDED
UNDER DOC. NO. 406081
OFFICIAL RECORDS OF PARK COUNTY, MONTANA.

PLAN LEGEND

PROPOSED RIGHT OF WAY LINE	---
EXISTING RIGHT OF WAY LINE	---
RAILROAD RIGHT OF WAY LINE	---
RIGHT OF WAY BASELINE	---
STK'D CENTERLINE	---
SECTION LINE	---
OWNERSHIP BOUNDARY	---
FULL ACCESS CONTROL	AC AC
LIMITED ACCESS CONTROL	///
EXISTING FULL ACCESS CONTROL	EFAC EFAC
EXISTING LIMITED ACCESS CONTROL	ELAC ELAC
PRESENT TRAVELED WAY (P.T.W.)	---
FENCE LINE	---
EXISTING GUARDRAIL	---
PROPOSED GUARDRAIL	---
GATE IN FENCE	---
CATTLE GUARD: EXIST. - PROPOSED	---
SECTION CORNER	FOUND UNFOUND
1/4 SECTION CORNER	FOUND UNFOUND
CLOSING CORNER	---
MEANDER CORNER	---
CENTER OF SECTION	---
1/16 SECTION CORNER FOUND	---
RIGHT OF WAY MONUMENT	FOUND CALCULATED
PROPERTY CORNER PIN	---
POWER POLE IN PLACE	---
TELEPHONE POLE IN PLACE	---
TELEGRAPH POLE IN PLACE	---
LIGHT POLE	---
PROPOSED CULVERT	---
EXISTING CULVERT	---
OUTLET DITCH	---
INLET DITCH	---
EXISTING DITCH	---
CHANNEL CHANGES	CH. CH. 20
DITCH BLOCK	---
RIPRAP	---
BRIDGES	---
RAILROADS	---
PARCEL NUMBERS	---
APPROACH: EXIST. PROPOSED	---

ASSOCIATED PROJECTS
NH 11-1(84)50 PE

RELATED PROJECTS
F 11-1(7)53 F13(5) F13(6) FAP 13

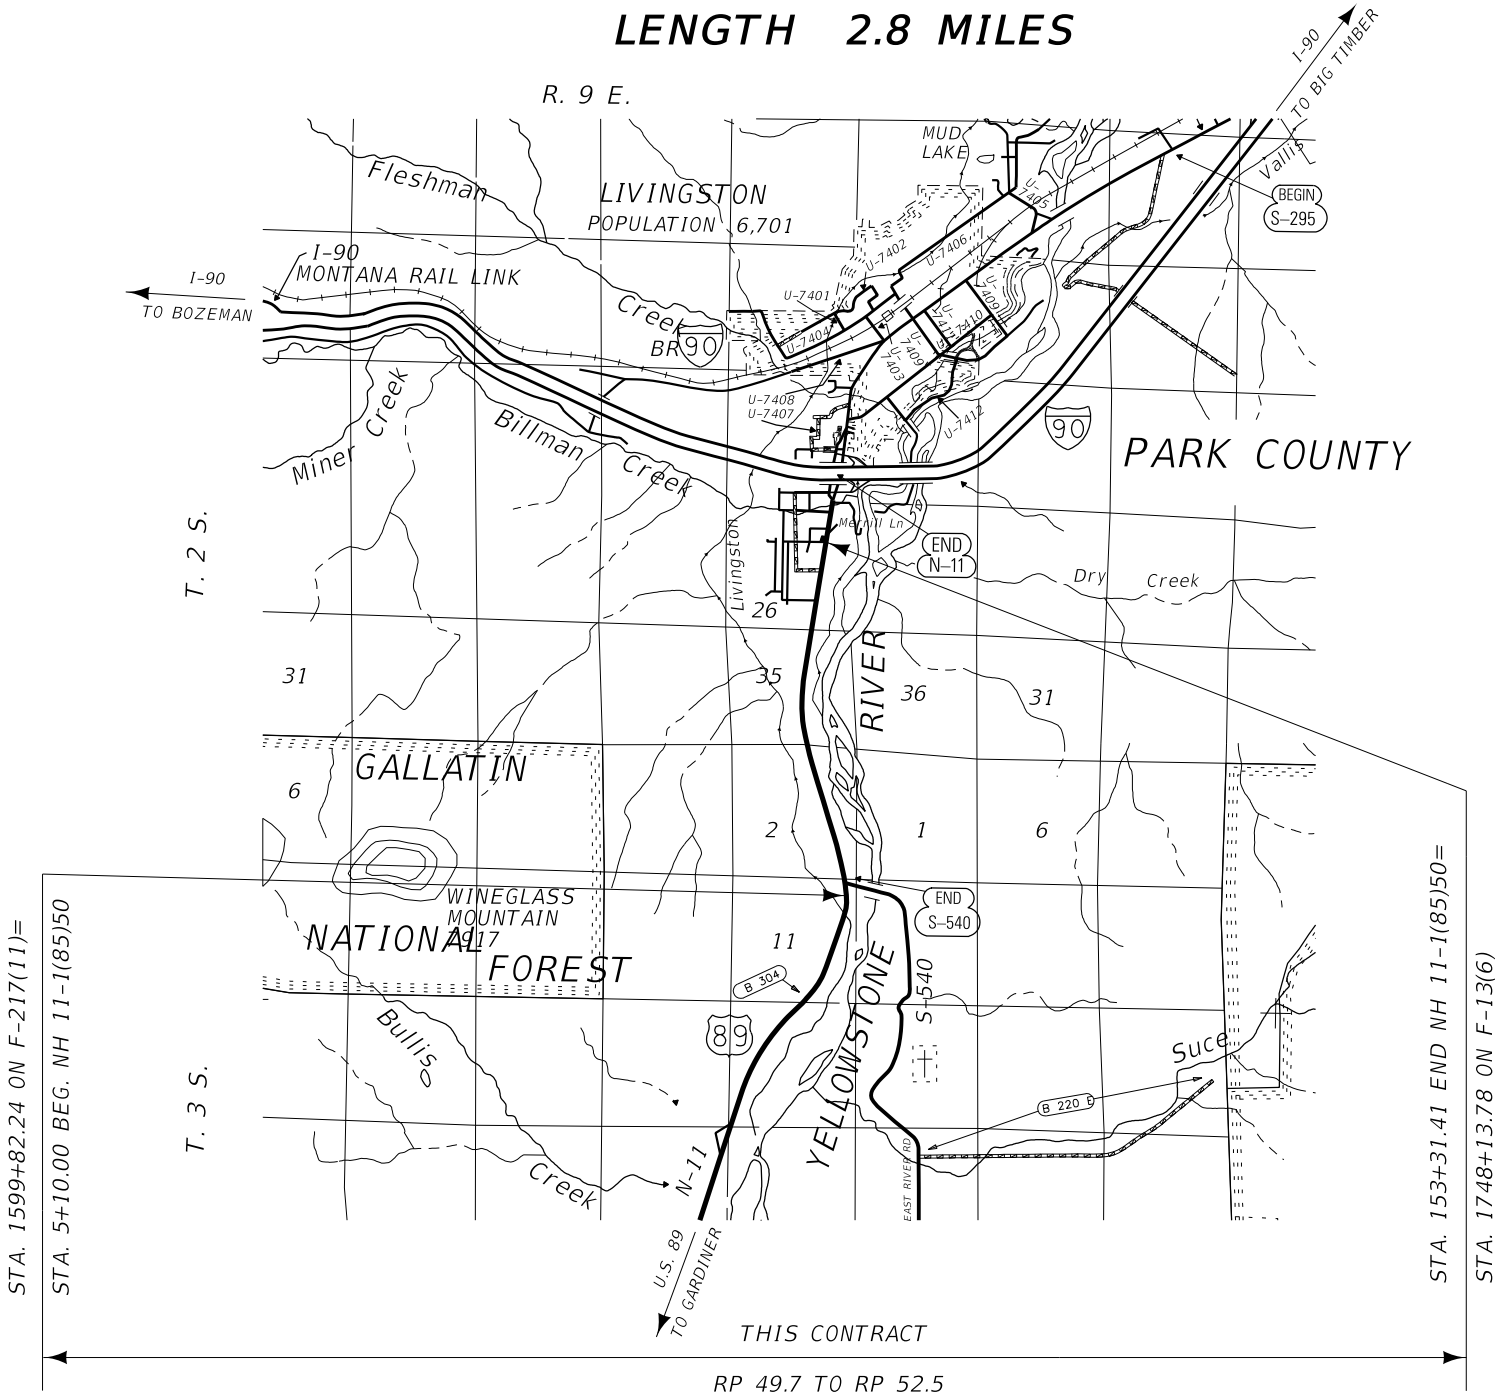

GRID STATE PLANE COORDINATES
THIS IS A STATE PLANE COORDINATE PROJECT. ALL
DIMENSIONS, DISTANCES AND AREAS ON THIS PROJECT
ARE GRID, EXCEPT FOR THE EXISTING R/W WIDTH
DIMENSION, WHICH IS RECORD.
THE COMBINATION SCALE FACTOR IS 0.99947277.

FOR EXISTING R/W RETRACEMENT, SEE
C.O.S. NO. 2562.

CONSTRUCTION LIMITS	MAP REVISED 1/22/20 5/1/20
CUT SECTION	---
TRANSITION	---
TOE OF FILL	---
FHWA/ MDT APPROVAL 12/30/19	
3	C:\DGN\8790000\roatt\001.dgn
2	5/19/2020
1	12:35:26 PM CPS - U2579



MONTANA DEPARTMENT
OF TRANSPORTATION

OWNERSHIP											
PARCEL	NAME	ADDRESS	TOTAL AREA	GROSS R/W AREA	EX. EASE. AREA	NET AREA	REMAINDER		CONST. PMT. AREA	EASEMENT AREA	SHEET NO.
							LEFT	RIGHT			
1	RANG FAMILY REVOCABLE LIVING TRUST	PO BOX 407, BROWNSBORO, TX 75756		OWNER NOTIFICATION ONLY							5
2	MARK & JUDY STORY	138 QUINN CREEK RD, BOZEMAN, MT 59715		OWNER NOTIFICATION ONLY							5
3	WILLIAM D. & DEBORAH JUHNKE	PO BOX 1322, LIVINGSTON, MT 59047		ACCESS CONTROL ONLY							5-6
4	FORREST CRAIG	4996 US HWY 89 S, LIVINGSTON, MT 59047		OWNER NOTIFICATION ONLY							5
5	FORREST WELLS & KELLY RAE CRAIG	4996 US HWY 89 S, LIVINGSTON, MT 59047	2.98 AC	0.01 AC		0.01 AC					5
6	HENRY O. & BETTY M. YOUNG TRUST	1027 LUCOT WAY, CAMPBELL, CA 95008		ACCESS CONTROL ONLY							5
7	ROBERT L. WHITE	2 RANCHO PLENTE, LIVINGSTON, MT 59047	30.856± AC	0.06 AC		0.06 AC					5
8	JOHN TECCA REVOCABLE LIVING TRUST	5012 US HWY 89 S, LIVINGSTON, MT 59047		ACCESS CONTROL ONLY							5
9	SUSAN M. ROSE	5020 US HWY 89 S, LIVINGSTON, MT 59047		ACCESS CONTROL ONLY							5
10	GARY D. & ROBERTA M. SNAVELY	5025 US HWY 89 S, LIVINGSTON, MT 59047		ACCESS CONTROL ONLY							5
11	TRECIE WHEAT HUGHES & JACLYN WICKENS	120 SOUTH 6TH ST, LIVINGSTON, MT 59047		ACCESS CONTROL ONLY							5
12	JOHN I. & JOANELLE C. & JOANN HILLARD	9802 CRAIG DR, OVERLAND PARK, KS 66212		ACCESS CONTROL ONLY							5-6
13	GWEN DEWEY	5033 US HWY 89 S, LIVINGSTON, MT 59047		ACCESS CONTROL ONLY							5-6
14	JUDITH A. & MANUAL R. SALAZAR	3 OLD STAGE RD, LIVINGSTON, MT 59047		ACCESS CONTROL ONLY							6
15	GAIL D. KARNATZ	5040 US HWY 89 S, LIVINGSTON, MT 59047							0.01 AC		6
16	ROBERT J. & VIOLET M. KURTZ, GARRETT RICHARD A/K/A GARY RICHARD VICK & KELLY K. VICK SEVERSON	7 OLD STAGE RD, LIVINGSTON, MT 59047		ACCESS CONTROL ONLY							6
17	SHARON R. BAKER, ETAL	5042 US HWY 89 S, LIVINGSTON, MT 59047							0.10 AC		6
18	MARLA R. & SAM LEE JR. COLLINS	11 OLD STAGE RD, LIVINGSTON, MT 59047		ACCESS CONTROL ONLY							6
19	MONTANA DEPT OF FISH WILDLIFE & PARKS	PO BOX 200701, HELENA, MT 59620							0.04 AC		6
20	JERROD F. JESSEN	PO BOX 1304, LIVINGSTON, MT 59047							0.03 AC		6
21	WALLACE M. & NICOLE WINES	PO BOX 91, PRAY, MT 59065							0.05 AC		6
22	BRYAN SMITH & KELLY ZIEBARTH	5056 US HWY 89 S, LIVINGSTON, MT 59047							0.01 AC		6
23	CAROLYN ELLIS	7395 FOWLER LN, BOZEMAN, MT 59718		ACCESS CONTROL ONLY							6
24	MARLENE L. BRAHAM REVOCABLE TRUST	PO BOX 1160, LIVINGSTON, MT 59047		ACCESS CONTROL ONLY							6-7
25	5060 PROPERTIES, LLC	3930 US HWY 89 S, LIVINGSTON, MT 59047		ACCESS CONTROL ONLY							6
26	ROBERT D. & SHIRLEY M. HAMPSON LIVING TRUST	5070 US HWY 89 S #24, LIVINGSTON, MT 59047		ACCESS CONTROL ONLY							6
27	AZA ZIEGLAR	PO BOX 233, LIVINGSTON, MT 59047		ACCESS CONTROL ONLY							6
28	IRVING MINTER GROVES III & DOROTHY PIRTLE REEDER	3721 BINKLEY AVE, DALLAS, TX 75205		ACCESS CONTROL ONLY							6
29	DANIEL D. & PATRICK W. & JEFF H. VERMILLION	PO BOX 668, LIVINGSTON, MT 59047		ACCESS CONTROL ONLY							6
30	HENRY JOHN & ADRIENNE ZSENI FABICH	PO BOX 11, LIVINGSTON, MT 59047		ACCESS CONTROL ONLY							6-7

STATE	RIGHT OF WAY	SHEET	TOTAL
MONTANA		NO.	SHEETS
		2	9
R/W ID.		NH 11-1(98)50	
PROJECT NO.		8790-098-000	

LIVINGSTON - SOUTH

RIGHT-OF-WAY COORDINATE ASCII FILES

R/W BREAK COORDS: 8790000R0BRK001.TXT
R/W BASELINE COORDS: 8790000R0BAS001.TXT
ALL FILES ARE LOCATED ON THE CADD SERVER
IN THE R0 DIRECTORY, UNDER PROJECT: 8790000

CONSTRUCTION LIMITS CUT SECTION  TRANSITION TOE OF FILL		MAP REVISED <u>1/30/20</u> <u>5/1/20</u> FHWA/ MDT APPROVAL <u>12/30/19</u>
3	 MONTANA DEPARTMENT OF TRANSPORTATION	C:\DGN\8790000\rown001.dgn 5/19/2020 12:35:42 PM CPS - U257
1		

FOR EXISTING R/W RETRACEMENT, SEE
C.O.S. NO. 2562.

GRID STATE PLANE COORDINATES

THIS IS A STATE PLANE COORDINATE PROJECT. ALL
DIMENSIONS, DISTANCES AND AREAS ON THIS PROJECT
ARE GRID, EXCEPT FOR THE EXISTING R/W WIDTH
DIMENSION, WHICH IS RECORD.
THE COMBINATION SCALE FACTOR IS 0.99947277.

NOTES:

1. THE PROPOSED R/W LINE WHERE A SPIRAL CURVE TRANSITION IS USED IS A CHORD RATHER THAN A CONCENTRIC CURVE.
2. ALL STATIONS AND OFFSETS FOR R/W BREAKS ARE IN REFERENCE TO THE R/W BASELINE.

MONTANA DEPARTMENT OF TRANSPORTATION

RIGHT OF WAY PLAN

PARK COUNTY

OWNERSHIP											
PARCEL	NAME	ADDRESS	TOTAL AREA	GROSS R/W AREA	EX. EASE. AREA	NET AREA	REMAINDER		CONST. PMT. AREA	EASEMENT AREA	SHEET NO.
							LEFT	RIGHT			
31	ROBIN OGATA FKA ROBIN OGATA REECE	5094 US HWY 89 S, LIVINGSTON, MT 59047		ACCESS CONTROL ONLY							7
32	J. DAVID LATSCH	5113 US HWY 89 S, LIVINGSTON, MT 59047		ACCESS CONTROL ONLY							7
33	ROBERT & PATRICIA JOHNSON FAMILY TRUST	41391 KALMIA ST, STE 210, MURRIETA, CA 92562		ACCESS CONTROL ONLY							7
34	INNSKEEPER, INC.	119 S MAIN ST, LIVINGSTON, MT 59047		ACCESS CONTROL ONLY							7
35	EVELYN M. HUTCHINGS	5114 US HWY 89 S, LIVINGSTON, MT 59047		ACCESS CONTROL ONLY							7
36	LYNDON E. ROBERTS & JULIA A. JARDINE	5116 US HWY 89 S, LIVINGSTON, MT 59047		ACCESS CONTROL ONLY							7
37	JACK M. MUNRO	5118 US HWY 89 S, LIVINGSTON, MT 59047		ACCESS CONTROL ONLY							7
38	KEVIN D. HEAD	PO BOX 405, LIVINGSTON, MT 59047		ACCESS CONTROL ONLY							7
39	LITTLE NELL, LLC	112 SHEFFIELD LOOP, HATTIESBURG, MS 39402		ACCESS CONTROL ONLY							7
40	ELIODA M. O'CONNOR	9 CEDAR BLUFFS RD, LIVINGSTON, MT 59047		ACCESS CONTROL ONLY							7
41	LITTLE NELL, LLC	112 SHEFFIELD LOOP, HATTIESBURG, MS 39402		ACCESS CONTROL ONLY							7-8
42	ALAN G. & KYN P. WHITESIDE	12 CEDAR BLUFFS RD, LIVINGSTON, MT 59047		ACCESS CONTROL ONLY							7-8
43	JOAN WATTS & JOHNNY HALE	5157 US HWY 89 S, LIVINGSTON, MT 59047		ACCESS CONTROL ONLY							8
44	D. RON & PENNY L. GRAY	78 STUBLAR RD, BOZEMAN, MT 59715		ACCESS CONTROL ONLY							8
45	R. CORY GRAY	5158 US HWY 89 S, LIVINGSTON, MT 59047	0.50± AC	0.01 AC		0.01 AC					8
46	STACEY T. EVANSON	5160 US HWY 89 S, LIVINGSTON, MT 59047	1.67± AC	0.01 AC		0.01 AC					8
47	WINDRIDGE LAND MANAGEMENT, LLC	220 WINEGLASS LOOP N, LIVINGSTON, MT 59047		ACCESS CONTROL ONLY							8
48	JACK L. & BERNADETTE J. NARDELLA	5167 US HWY 89 S, LIVINGSTON, MT 59047		ACCESS CONTROL ONLY							8
49	JAMES E. HAERR	5166 US HWY 89 S, LIVINGSTON, MT 59047		ACCESS CONTROL ONLY							8
50	KAREN J. SEARLE	PO BOX 693, LIVINGSTON, MT 59047		ACCESS CONTROL ONLY							8
51	BROCKWAY FAMILY LIMITED PARTNERSHIP	300 ALMERIA AVE, CORAL GABLES, FL 33134		ACCESS CONTROL ONLY							8
52	LESLIE M. & CHRISTY HICKS	102 S 6TH ST, LIVINGSTON, MT 59047		ACCESS CONTROL ONLY							8
53	ARCHIE & DELORES MANN LIVING TRUST	5174 US HWY 89 S, LIVINGSTON, MT 59047		ACCESS CONTROL ONLY							8
54	LOU ANN H. NELSON	5178 US HWY 89 S, LIVINGSTON, MT 59047		ACCESS CONTROL ONLY							8
55	JERRY & V. SUE SMITH	45 ROYAL WULFF RD, LIVINGSTON, MT 59047		ACCESS CONTROL ONLY							8
56	JOHN T. BLUE	5186 US HWY 89 S, LIVINGSTON, MT 59047		ACCESS CONTROL ONLY							8
57	JENKINS 2 WINEGLASS ROAD LLC	PO BOX 962, LIVINGSTON, MT 59047		ACCESS CONTROL ONLY							8
58	NORBERT DANIEL & JOYCE M. HERAUF	5188 US HWY 89 S, LIVINGSTON, MT 59047		ACCESS CONTROL ONLY							8
59	DOROTHY CAIN HANSEN	PO BOX 50052, RENO, NV 89513		ACCESS CONTROL ONLY							8-9

STATE	RIGHT OF WAY	SHEET	TOTAL
MONTANA		NO.	SHEETS
		3	9
R/W ID.		NH 11-1(98)50	
PROJECT NO.		8790-098-000	

LIVINGSTON - SOUTH

CONSTRUCTION LIMITS
CUT SECTION
TOP OF CUT
TRANSITION
TOE OF FILL

MAP REVISED 5/1/20

FHWA/ MDT APPROVAL 12/30/19

3

2

1

MDT

MONTANA DEPARTMENT OF TRANSPORTATION

C:\DGN\8790000\rown001.dgn

5/19/2020

12:35:45 PM CPS - U2579

- NOTES:
1. THE PROPOSED R/W LINE WHERE A SPIRAL CURVE TRANSITION IS USED IS A CHORD RATHER THAN A CONCENTRIC CURVE.
 2. ALL STATIONS AND OFFSETS FOR R/W BREAKS ARE IN REFERENCE TO THE R/W BASELINE.

FOR EXISTING R/W RETRACEMENT, SEE C.O.S. NO. 2562.

GRID STATE PLANE COORDINATES

THIS IS A STATE PLANE COORDINATE PROJECT. ALL DIMENSIONS, DISTANCES AND AREAS ON THIS PROJECT ARE GRID, EXCEPT FOR THE EXISTING R/W WIDTH DIMENSION, WHICH IS RECORD.

THE COMBINATION SCALE FACTOR IS 0.99947277.

MONTANA DEPARTMENT OF TRANSPORTATION

RIGHT OF WAY PLAN

PARK COUNTY

SEE SHEET NOS. 2-3 FOR OWNERSHIP NAMES, ADDRESSES, AREAS, ETC.


ROAD APPROACHES						ROAD APPROACHES					
PARCEL SERVED	SIDE	FARM FIELD	PRIVATE	PUBLIC		PARCEL SERVED	SIDE	FARM FIELD	PRIVATE	PUBLIC	
		(1),(2)	(2)					(1),(2)	(2)		
		STATION	STATION					STATION	STATION		
24	LT	65+56				38	RT		84+82		
31	RT		67+18			39	RT		88+38		
33	RT		70+01								
34	RT	74+93				32	LT	86+22			
35	RT		77+62			42	LT	91+16			
32	LT		77+64								
36	RT		80+39								
37	RT		82+51								

* JOINT USE WITH OTHER PARCEL AT SAME STATION

(1) FARM FIELD APPROACH FOR AGRICULTURAL USE ONLY
(2) ROAD APPROACH LOCATIONS FIXED

STATE	RIGHT OF WAY	SHEET NO.	TOTAL SHEETS
MONTANA		7	9
R/W ID.		NH 11-1(98)50	
PROJECT NO.		8790-098-000	

LIVINGSTON - SOUTH

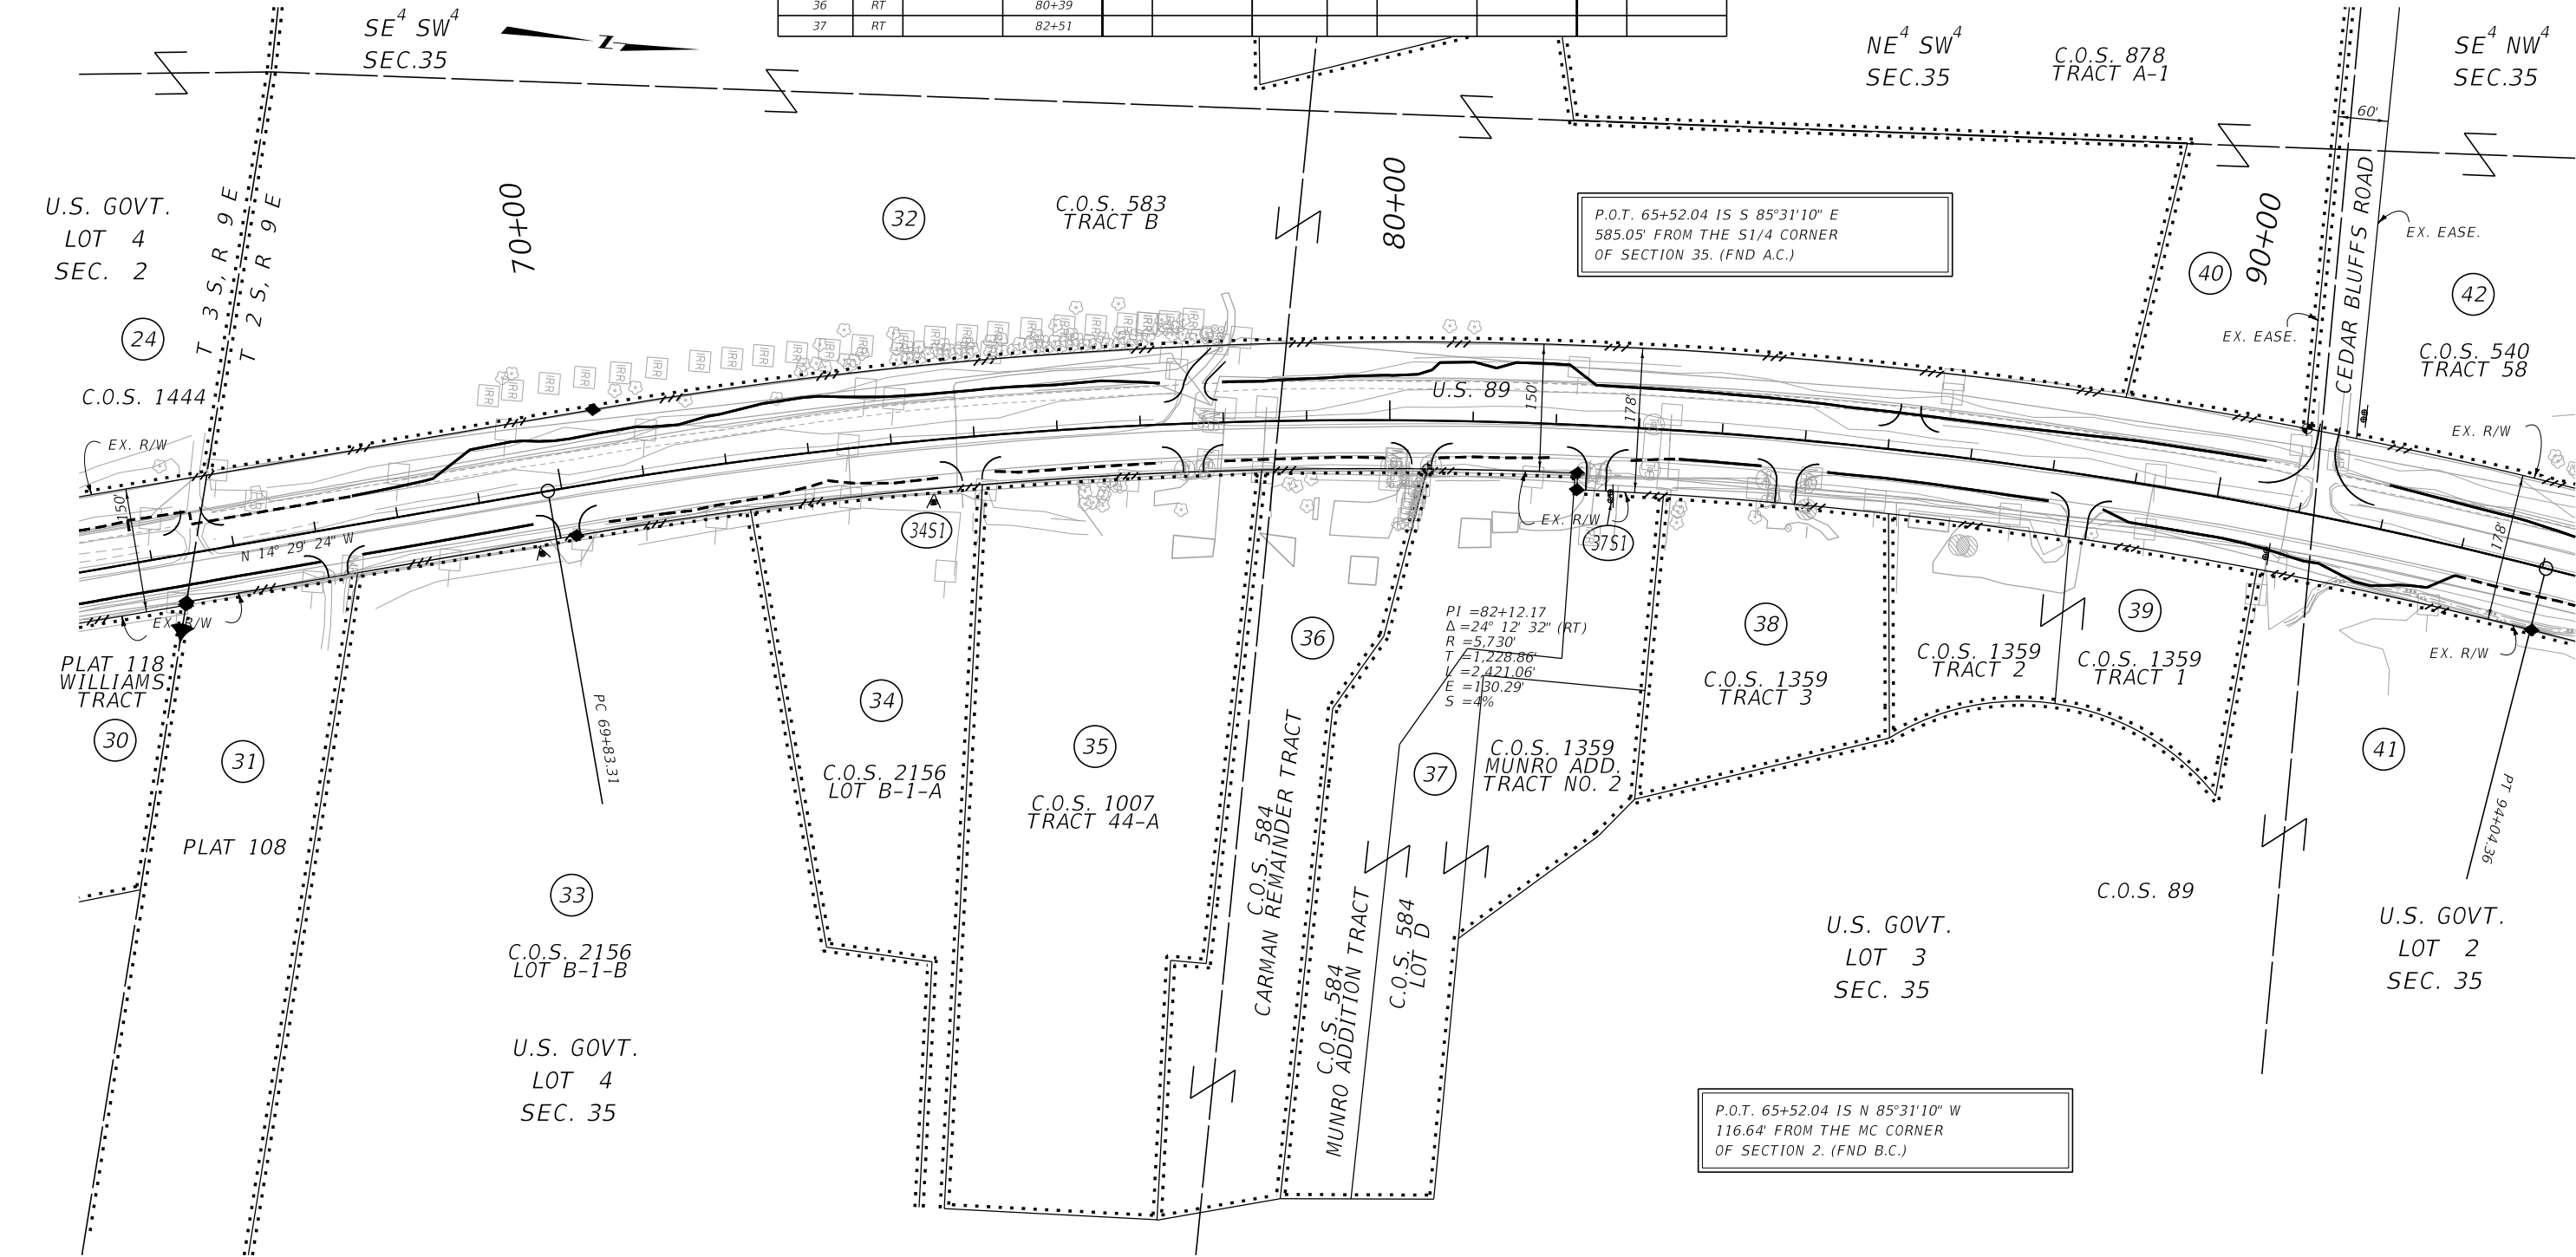

CONSTRUCTION LIMITS
CUT SECTION
TRANSITION
TOE OF FILL

MAP REVISED 1/22/20 5/1/20 5/22/20
FHWA/ MDT APPROVAL 12/30/19
MDT MONTANA DEPARTMENT OF TRANSPORTATION
C:\DGN\8790000\rapln001.dgn
5/19/2020
12:36:17 PM CPS - U2579

- NOTES:
1. THE PROPOSED R/W LINE WHERE A SPIRAL CURVE TRANSITION IS USED IS A CHORD RATHER THAN A CONCENTRIC CURVE.
 2. ALL STATIONS AND OFFSETS FOR R/W BREAKS ARE IN REFERENCE TO THE R/W BASELINE.

FOR EXISTING R/W RETRACEMENT, SEE C.O.S. NO. 2562.

GRID STATE PLANE COORDINATES
THIS IS A STATE PLANE COORDINATE PROJECT. ALL DIMENSIONS, DISTANCES AND AREAS ON THIS PROJECT ARE GRID, EXCEPT FOR THE EXISTING R/W WIDTH DIMENSION, WHICH IS RECORD.
THE COMBINATION SCALE FACTOR IS 0.99947277.

MONTANA DEPARTMENT OF TRANSPORTATION
RIGHT OF WAY PLAN
PARK COUNTY
SCALE 1"=100'
0 50' 100' 200' 300'

ROAD APPROACHES					ROAD APPROACHES						
PARCEL SERVED		FARM FIELD	PRIVATE	PUBLIC		PARCEL SERVED		FARM FIELD	PRIVATE	PUBLIC	
		(1),(2)	(2)					(1),(2)	(2)		
	SIDE	STATION	STATION	SIDE	STATION		SIDE	STATION	STATION	SIDE	STATION
41	RT		96+26			52/53	RT		109+94		
43	LT		100+18			54	RT		112+33		
				RT	100+69	55	RT		115+76		
45	RT		101+57							LT	116+30
46	RT		103+13			56	RT		116+45		
47	RT		104+80			58	RT		117+52		
48	LT		106+84			60	LT		120+36		
49/50+	RT		106+85								

(1) FARM FIELD APPROACH FOR AGRICULTURAL USE ONLY
(2) ROAD APPROACH LOCATIONS FIXED

STATE	RIGHT OF WAY	SHEET	TOTAL
MONTANA		NO.	SHEETS
		8	9
R/W ID.		NH 11-1(98)50	
PROJECT NO.		8790-098-000	

[illegible]

GRID STATE PLANE COORDINATES
THIS IS A STATE PLANE COORDINATE PROJECT. ALL
DIMENSIONS, DISTANCES AND AREAS ON THIS PROJECT
ARE GRID, EXCEPT FOR THE EXISTING R/W WIDTH
DIMENSION, WHICH IS RECORD.
THE COMBINATION SCALE FACTOR IS 0.999947277.

NOTES:

1. THE PROPOSED R/W LINE WHERE A SPIRAL CURVE TRANSITION IS USED IS A CHORD RATHER THAN A CONCENTRIC CURVE.
2. ALL STATIONS AND OFFSETS FOR R/W BREAKS ARE IN REFERENCE TO THE R/W BASELINE.

CONSTRUCTION LIMITS		MAP REVISED <u>1/22/20</u> <u>5/1/20</u>	
CUT SECTION	TOP OF CUT 		
TRANSITION			
TOE OF FILL			
		FHWA/ MDT APPROVAL <u>12/30/19</u>	
3	 MONTANA DEPARTMENT OF TRANSPORTATION	C:\DGN\8790000\ropln002.dgn	
2		5/19/2020	
1		12:36:33 PM CPS - U257	

MONTANA DEPARTMENT OF TRANSPORTATION

RIGHT OF WAY PLAN

PARK COUNTY

SCALE 1"=100'



A horizontal scale bar with alternating black and white segments. Below the bar are markings for 0, 50', 100', 200', and 300'.

SEE SHEET NOS. 3-4 FOR OWNERSHIP NAMES, ADDRESSES, AREAS, ETC.


ROAD APPROACHES						ROAD APPROACHES					
PARCEL SERVED		FARM FIELD	PRIVATE	PUBLIC		PARCEL SERVED		FARM FIELD	PRIVATE	PUBLIC	
		(1),(2)	(2)					(1),(2)	(2)		
		SIDE	STATION	SIDE	STATION			SIDE	STATION	SIDE	STATION
63	RT		139+11	LT	127+70	77	RT		152+83	LT	146+14
				LT	140+23						
				RT	146+20						
74	RT		148+81								
				LT	152+48						

* JOINT USE WITH OTHER PARCEL AT SAME STATION

(1) FARM FIELD APPROACH FOR AGRICULTURAL USE ONLY
(2) ROAD APPROACH LOCATIONS FIXED

STATE	RIGHT OF WAY	SHEET NO.	TOTAL SHEETS
MONTANA		9	9
R/W ID.		NH 11-1(98)50	
PROJECT NO.		8790-098-000	

LIVINGSTON - SOUTH

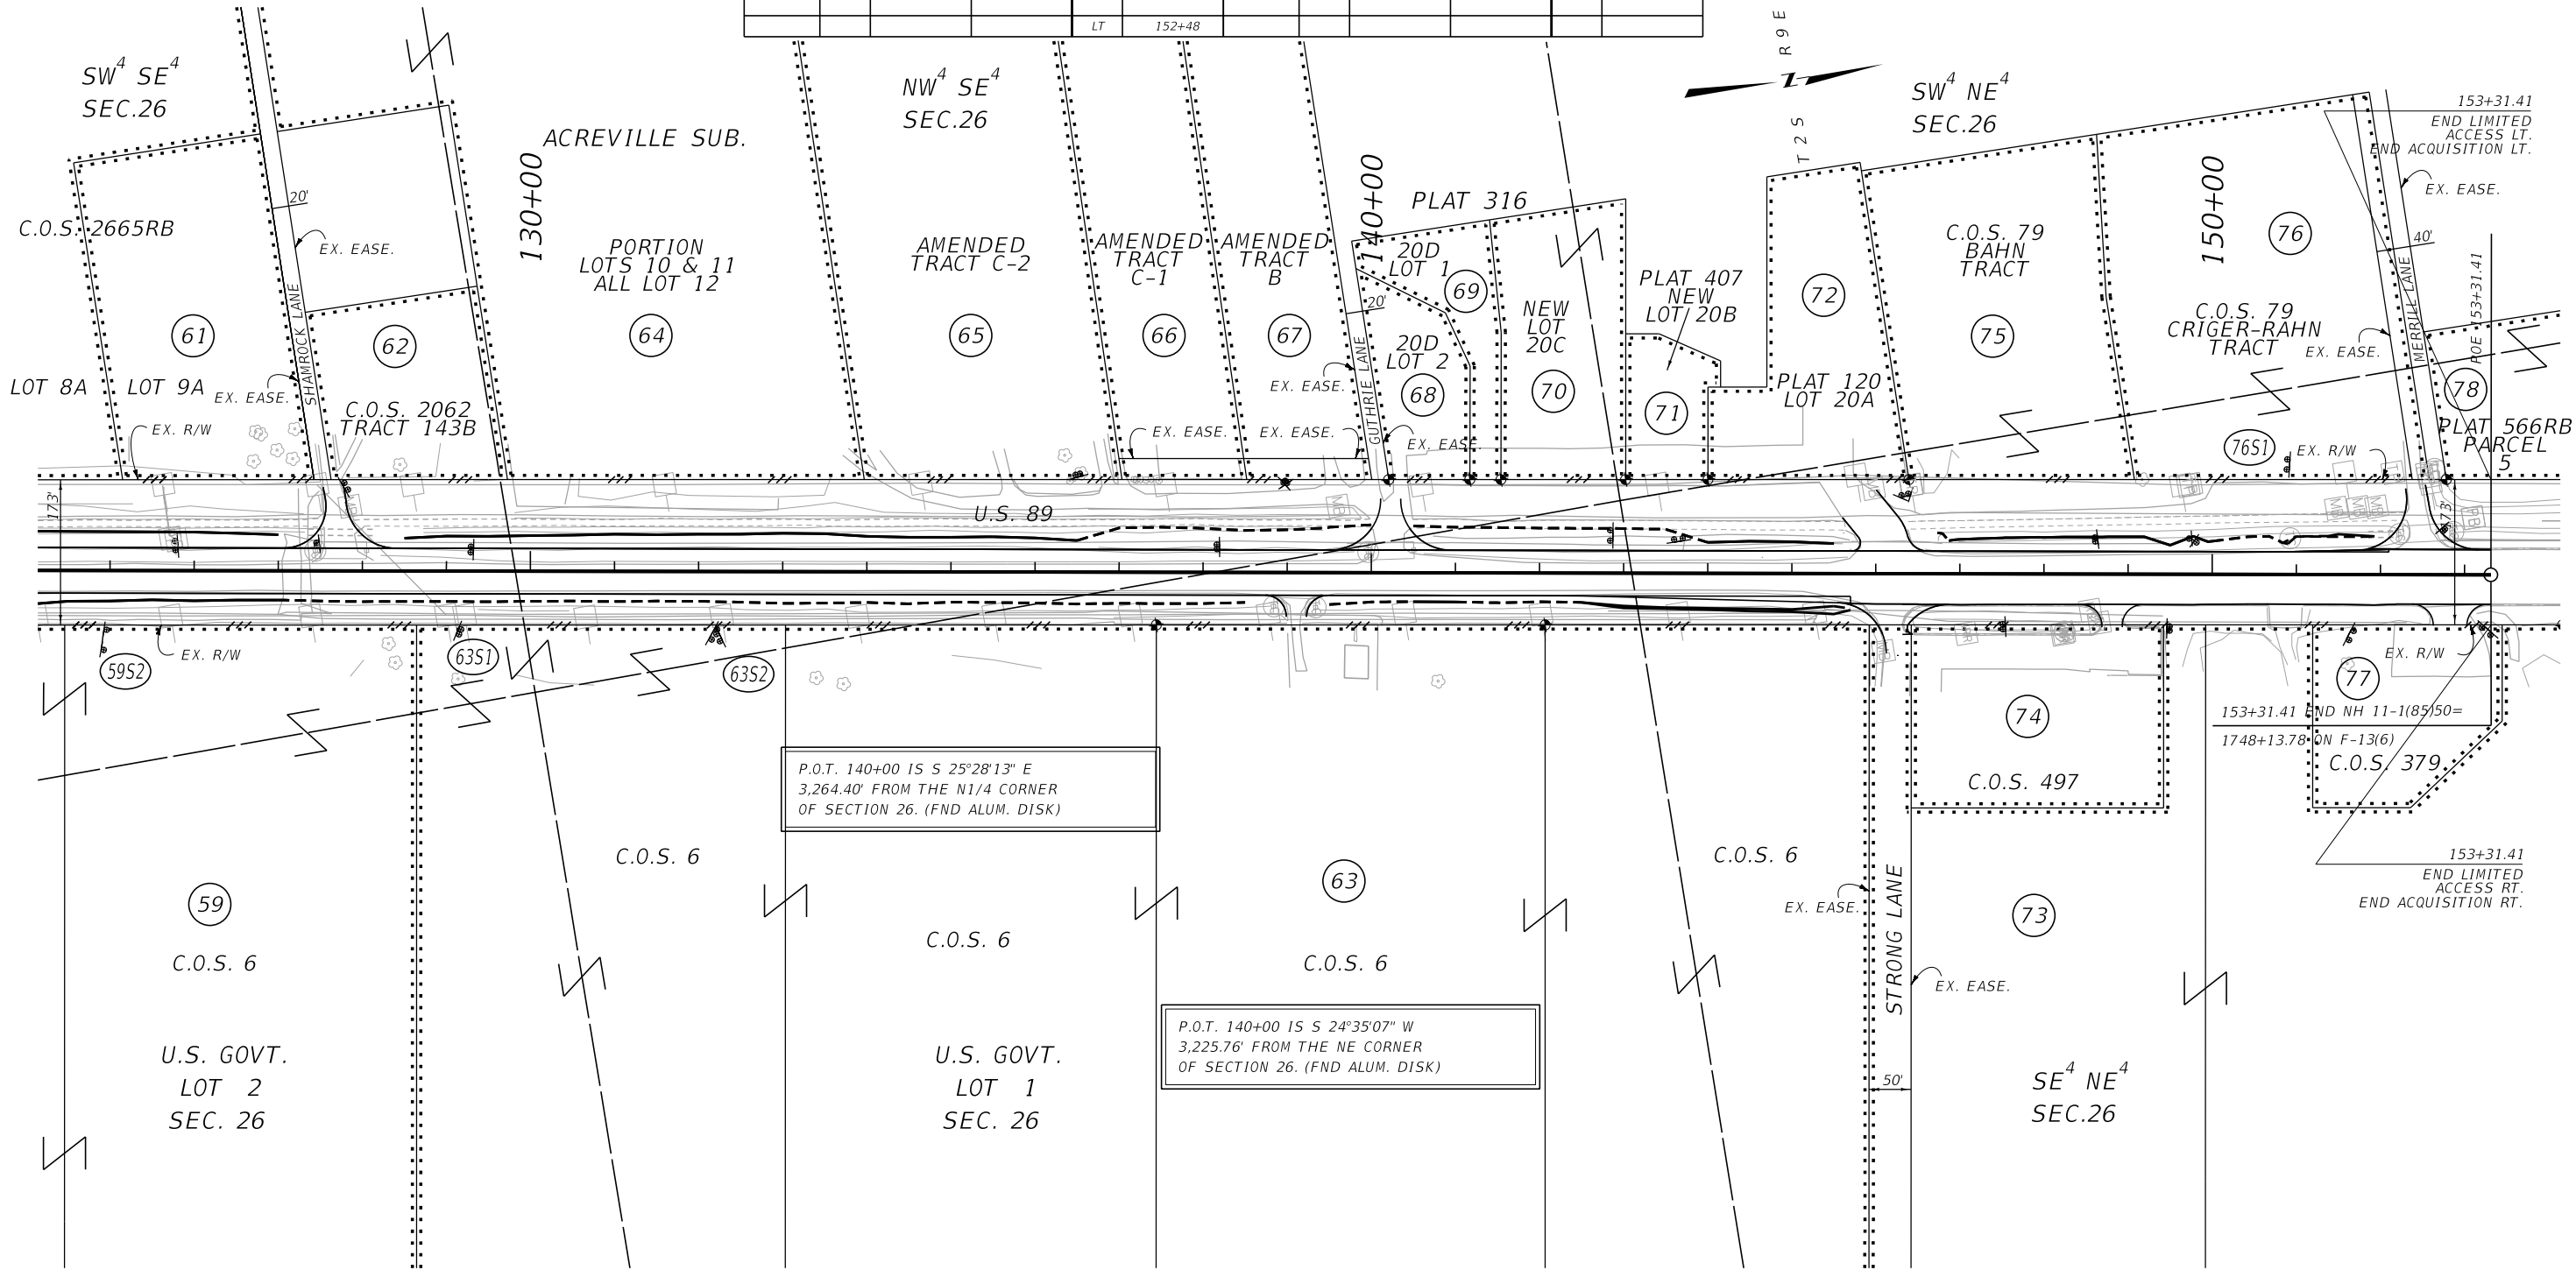

FOR EXISTING R/W RETRACEMENT, SEE
C.O.S. NO. 2562.

GRID STATE PLANE COORDINATES

THIS IS A STATE PLANE COORDINATE PROJECT. ALL DIMENSIONS, DISTANCES AND AREAS ON THIS PROJECT ARE GRID, EXCEPT FOR THE EXISTING R/W WIDTH DIMENSION, WHICH IS RECORD. THE COMBINATION SCALE FACTOR IS 0.99947277.

- NOTES:
1. THE PROPOSED R/W LINE WHERE A SPIRAL CURVE TRANSITION IS USED IS A CHORD RATHER THAN A CONCENTRIC CURVE.
 2. ALL STATIONS AND OFFSETS FOR R/W BREAKS ARE IN REFERENCE TO THE R/W BASELINE.

CONSTRUCTION LIMITS
CUT SECTION
TRANSITION
TOE OF FILL

MAP REVISED 1/22/20 5/1/20
FHWA/MDT APPROVAL 12/30/19
MONTANA DEPARTMENT OF TRANSPORTATION
C:\DGN\8790000\rapln002.dgn
5/19/2020
12:36:37 PM CPS - U2579

3
2
1

MDT

MONTANA DEPARTMENT OF TRANSPORTATION
RIGHT OF WAY PLAN
PARK COUNTY
SCALE 1"=100'
0 50' 100' 200' 300'