



LENGTH 8.5 MILES

SHAWMUT - WEST


SEE SHEET NO. 2 FOR OWNERSHIP
NAMES, ADDRESSES, AREAS, ETC.

ASSOCIATED PROJECTS
NH 14-3(13)108 P. E.

RELATED PROJECTS
F-115 (8) FAP 115 (A) F 115 (12) F-115 (13) DS-64 (1) FOOD (1)U10

THIS IS A STATE PLANE COORDINATE PROJECT. ALL
DIMENSIONS, DISTANCES AND AREAS ON THIS PROJECT
ARE GRID, EXCEPT FOR THE EXISTING R/W WIDTH
DIMENSION, WHICH IS RECORD.
THE COMBINATION SCALE FACTOR IS 0.99926862

FOR EXISTING R/W RETRACEMENT, SEE
C.O.S. NOS. 102332 & 103263

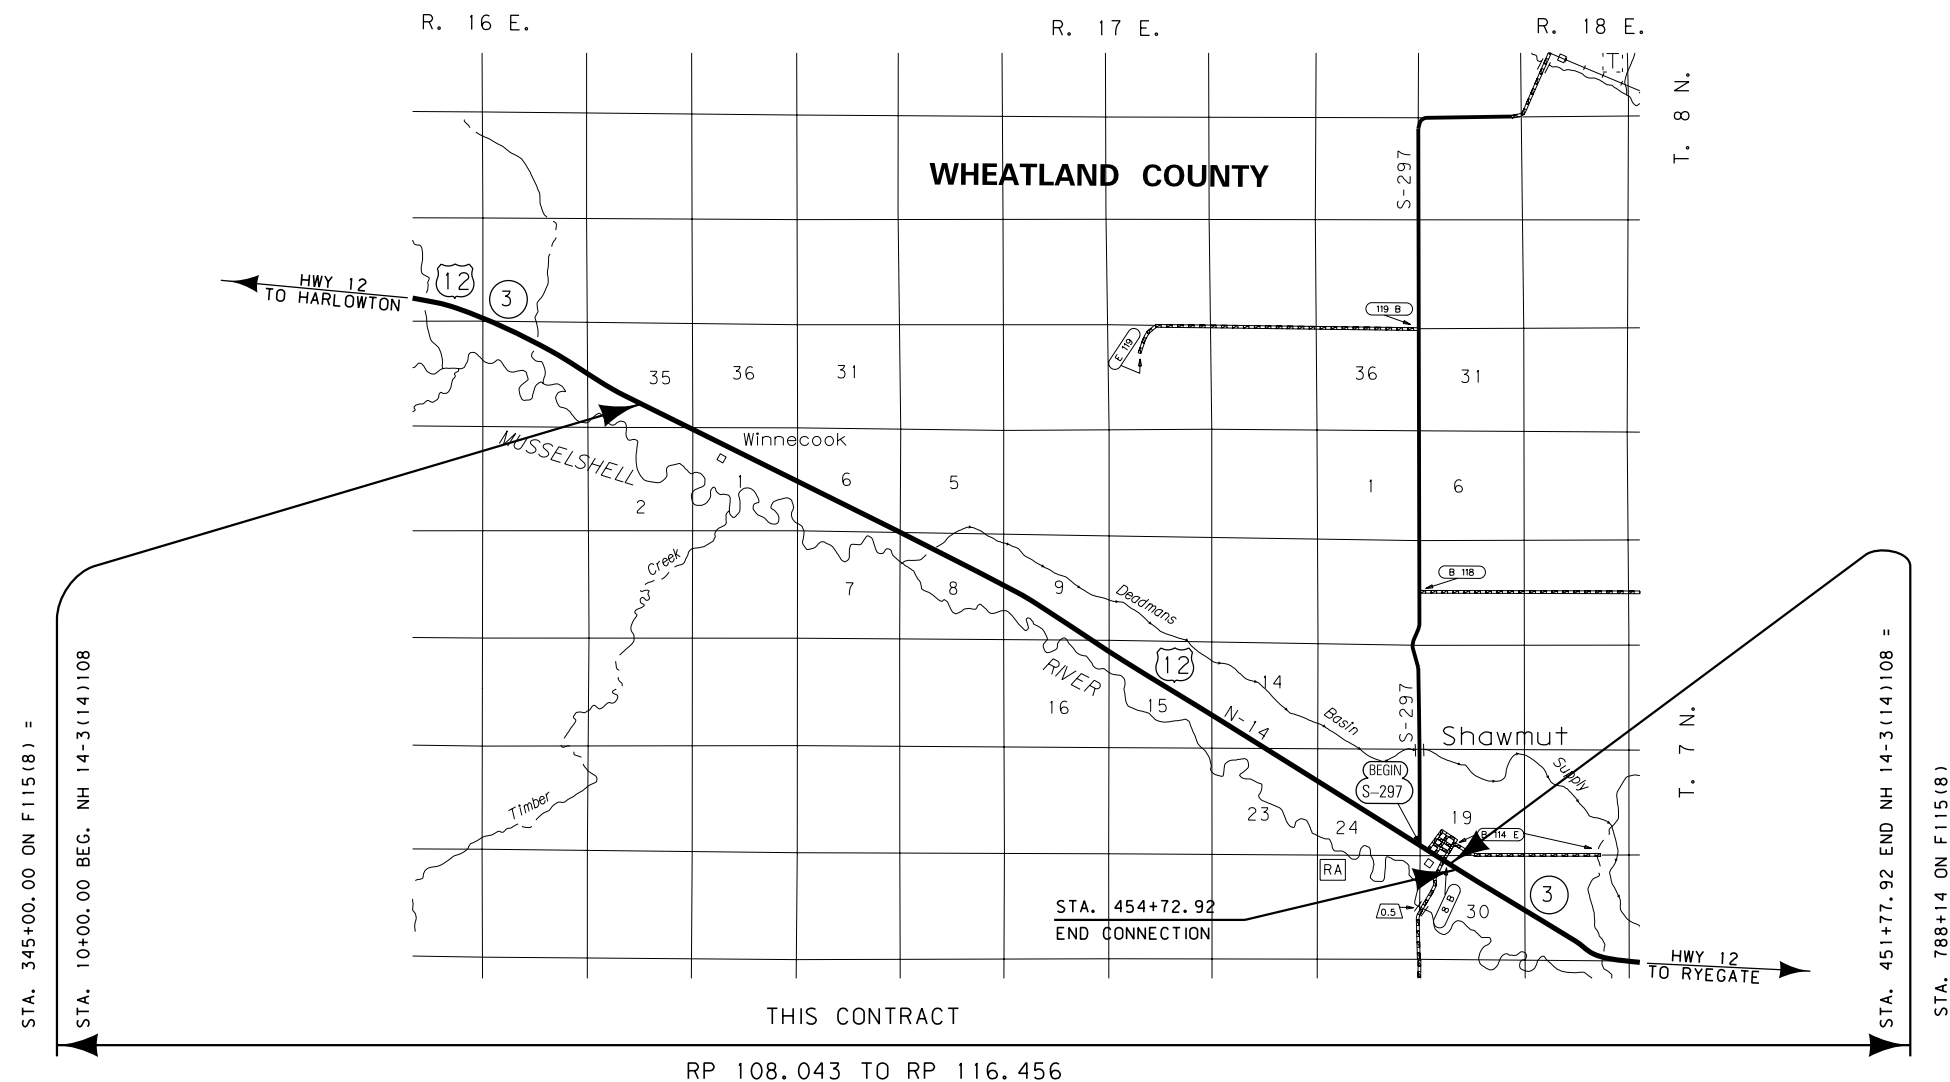

OWNERSHIP											
PARCEL	NAME	ADDRESS	TOTAL AREA	GROSS R/W AREA	EX. EASE. AREA	NET AREA	REMAINDER		CONST. PMT. AREA	EASEMENT AREA	SHEET NO.
							LEFT	RIGHT			
1	WINNECOOK RANCH COMPANY	P.O. BOX 641, HARLOWTON, MT 59036	160.00+ AC	1.58 AC		1.58 AC			0.87 AC		3-11
2	WINNECOOK RANCH COMPANY	P.O. BOX 641, HARLOWTON, MT 59036	160.00+ AC	22.04 AC		22.04 AC			1.33 AC		3-11
1 & 2	COMBINATION PARCEL		160.00+ AC	23.62 AC		23.62 AC			2.20 AC		3-11
3	TABER RANCH LLC	P.O. BOX 61, SHAWMUT, MT 59078	160.00+ AC	0.21 AC		(A) 0.21 AC					11-13
3CE	THE MONTANA LAND RELIANCE	324 FULLER AVE, HELENA, MT 59601	FOR NEGOTIATIONS ONLY								11-13
4	TABER RANCH LLC	P.O. BOX 61, SHAWMUT, MT 59078	160.00+ AC	7.01 AC		(B) 7.01 AC					11-14
4CE	THE MONTANA LAND RELIANCE	324 FULLER AVE, HELENA, MT 59601	FOR NEGOTIATIONS ONLY								11-13
5	WILLIAM J. BERNHARDT & GLADYS BERNHARDT	3450 CLEARWATER DR, BILLINGS, MT 59101	160.00+ AC	0.18 AC		0.18 AC					13-14
6	MICHAEL G. SMITH & COLLEEN L. SMITH	P.O. BOX 53, SHAWMUT, MT 59078	142.19 AC	0.12 AC		0.12 AC					14-15
7	DOUGLAS D. SMITH	P.O. BOX 46, SHAWMUT, MT 59078	160.00+ AC	2.05 AC		2.05 AC			0.03 AC		14-15
8	MICHAEL G. SMITH & COLLEEN L. SMITH	P.O. BOX 53, SHAWMUT, MT 59078	143.61 AC	1.33 AC		1.33 AC			0.05 AC		15-16
6 & 8	COMBINATION PARCEL		160.00+ AC	1.45 AC		1.45 AC			0.05 AC		14-16
9	HERBERT HANICH D.V.M. PROFIT SHARING PLAN & WILHELM R. WEGNER	920 SOUTHWEST HIGGINS AVE., MISSOULA, MT 59803	OWNER NOTIFICATION ONLY								15-16
	C/D EUGENE E. TABER & LINDA A. TABER	P.O. BOX 61, SHAWMUT, MT 59078									
9CE	THE MONTANA LAND RELIANCE	324 FULLER AVE, HELENA, MT 59601	OWNER NOTIFICATION ONLY								15-16
10	TABER RANCH LLC	P.O. BOX 61, SHAWMUT, MT 59078	135.67 AC						0.02 AC		16-17
10CE	THE MONTANA LAND RELIANCE	324 FULLER AVE, HELENA, MT 59601							0.02 AC		16-17
3, 4, & 10	COMBINATION PARCEL		160.00+ AC	7.22 AC		(C) 7.22 AC			0.02 AC		11-14, 16-17
11	JERRY A. LARSON & SHARON R. LARSON	P.O. BOX 81, SHAWMUT, MT 59078	OWNER NOTIFICATION ONLY								16
12	JOHN MIKE LYNN & KAREN LYNN	P.O. BOX 105, SHAWMUT, MT 59078	OWNER NOTIFICATION ONLY								16-17
13	NORTHWESTERN CORPORATION	40 E BROADWAY ST, BUTTE, MT 59701	OWNER NOTIFICATION ONLY								16
14	BARBARA JEAN LYNN & HERBERT G. LYNN	P.O. BOX 51, SHAWMUT, MT 59078	160.00+ AC	0.13 AC		0.13 AC			0.01 AC		17
14A (NEW)	BARBARA JEAN LYNN & HERBERT G. LYNN								0.05 AC		
15	DAVID M. FOCHS	P.O. BOX 461, HARLOWTON, MT 59036		1.38 AC		1.38 AC					17
16	CHESTER L. SKILBRED & KATHY S. SKILBRED	P.O. BOX 1018, GLENROCK, WY 82637	OWNER NOTIFICATION ONLY								17
17	DAVID M. MILLER & RENEE M. MILLER	P.O. BOX 2910, HARLOWTON, MT 59036	OWNER NOTIFICATION ONLY								17
18	HAZEL E. GUGLER	P.O. BOX 44, SHAWMUT, MT 59078	OWNER NOTIFICATION ONLY								17
19	CHESTER L. SKILBRED & KATHY S. SKILBRED	P.O. BOX 1018, GLENROCK, WY 82637	OWNER NOTIFICATION ONLY								17
20	HAZEL E. GUGLER	P.O. BOX 44, SHAWMUT, MT 59078	OWNER NOTIFICATION ONLY								17
21	MICHAEL D. BAKER & VALERIE R. BAKER	4498 HUCKLEBERRY, BERLIN, PA 15530	OWNER NOTIFICATION ONLY								17
22	AGNES CLEMENTS, ETAL	P.O. BOX 461, HARLOWTON, MT 59036	OWNER NOTIFICATION ONLY								17
23	DAVID M. FOCHS	P.O. BOX 461, HARLOWTON, MT 59036	OWNER NOTIFICATION ONLY								17
24	EARL B. WEGNER & EMMA J. WEGNER	P.O. BOX 54, SHAWMUT, MT 59078	OWNER NOTIFICATION ONLY								17
25	DAVID M. FOCHS	P.O. BOX 461, HARLOWTON, MT 59036		0.45 AC		0.45 AC					17
15 & 25	COMBINATION PARCEL			1.83 AC		1.83 AC					17
26	JENIZEN DITCH	P.O. BOX 61, SHAWMUT, MT 59078	FOR NEGOTIATIONS ONLY								10-11
	EUGENE TABER, ETAL										
27	DEADMAN'S BASIN WATER USERS ASSOCIATION	125 AUTUMN RD, ROUNDUP, MT 59072	OWNER NOTIFICATION ONLY								7
28	UNITED STATES OF AMERICA	MALMSTROM AFB, 59402	FOR NEGOTIATIONS ONLY								7
29	UNITED STATES OF AMERICA	MALMSTROM AFB, 59402	FOR NEGOTIATIONS ONLY								16

- (A) TO BE ACQUIRED AS HIGHWAY EASEMENT
(B) 4.83 AC TO BE ACQUIRED AS HIGHWAY EASEMENT
(C) 5.04 AC TO BE ACQUIRED AS HIGHWAY EASEMENT

CONSTRUCTION LIMITS

CUT SECTION

TOE OF FILL

TRANSITION

BACKSLOPE LIMITS INCLUDE ROUNDING

MAP REVISED 5/7/10 6/17/10 9/17/10 10/13/10 10/29/10 2/7/11 5/15/12

FHWA/MDT APPROVAL 8/18/09

3

2

1

MDT

MONTANA DEPARTMENT OF TRANSPORTATION

c:\dgn\4075roown001.dgn 5/15/2012 9:31:14 AM CPS - U3422

FOR EXISTING R/W RETRACEMENT, SEE C.O.S. NOS. 102332 & 103263

- NOTES:
1. THE PROPOSED R/W LINE WHERE A SPIRAL CURVE TRANSITION IS USED IS A CHORD RATHER THAN A CONCENTRIC CURVE.
2. ALL STATIONS AND OFFSETS FOR R/W BREAKS ARE IN REFERENCE TO THE R/W BASELINE.

GRID STATE PLANE COORDINATES

THIS IS A STATE PLANE COORDINATE PROJECT. ALL DIMENSIONS, DISTANCES AND AREAS ON THIS PROJECT ARE GRID, EXCEPT FOR THE EXISTING R/W WIDTH DIMENSION, WHICH IS RECORD.
THE COMBINATION SCALE FACTOR IS 0.99926862

STATE	RIGHT OF WAY	SHEET	TOTAL
MONTANA		NO.	SHEETS
		2	17
R/W ID.		NH 14-3(25)108	
PROJECT NO.		4075-025	

SHAWMUT - WEST

RIGHT-OF-WAY COORDINATE ASCII FILES


R/W BREAK COORDS: 4075ROBRK001.TXT
R/W BASELINE COORDS: 4075ROBAS001.TXT
ALL FILES ARE LOCATED ON THE CADD SERVER IN THE RO DIRECTORY, UNDER PROJECT: 4075

MONTANA DEPARTMENT OF TRANSPORTATION
RIGHT OF WAY PLAN
WHEATLAND COUNTY

STATE	RIGHT OF WAY	SHEET	TOTAL
		NO.	SHEETS
MONTANA		3	17
R/W ID.		NH 14-3(25)108	
PROJECT NO.		4075-025	

SHAWMUT - WEST

SEE SHEET NO. 2 FOR OWNERSHIP NAMES, ADDRESSES, AREAS, ETC.

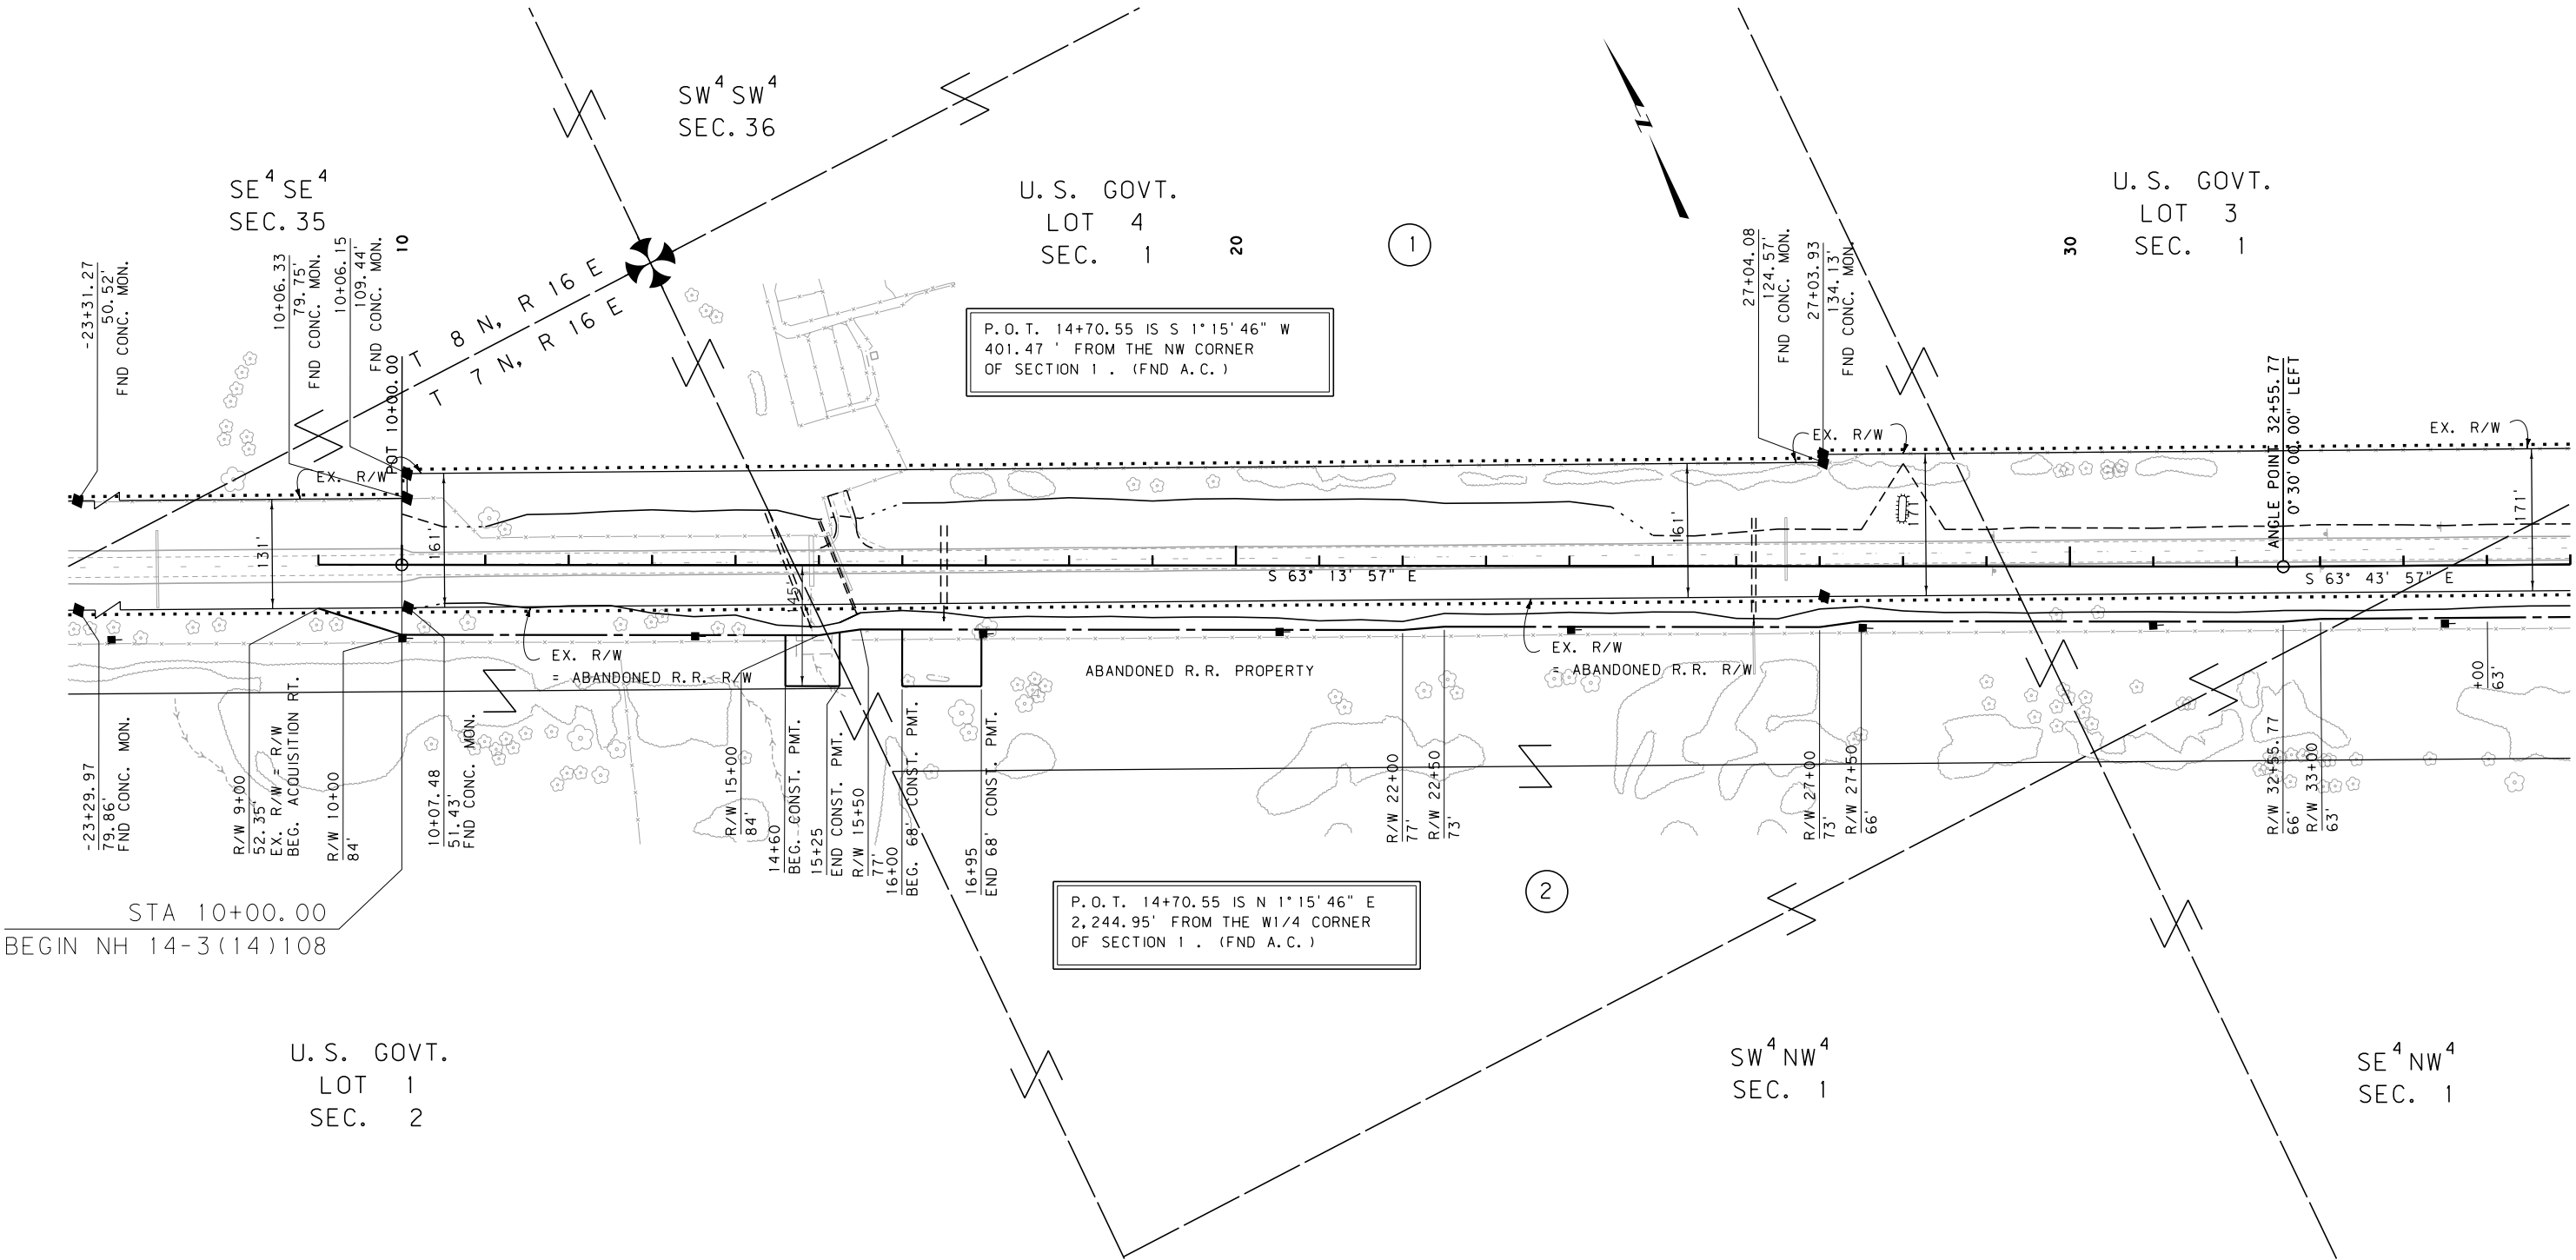

CONSTRUCTION LIMITS		MAP REVISED 5/7/10 7/28/10	
CUT SECTION	TOP OF CUT		
TRANSITION			
TOE OF FILL			
BACKSLOPE LIMITS INCLUDE ROUNDING		FHWA/MDT APPROVAL 8/18/09	
3	MDTA	MONTANA DEPARTMENT OF TRANSPORTATION	c:\dgn\4075ropln001.dgn
2			5/15/2012
1			9:31:24 AM CPS - U3422

FOR EXISTING R/W RETRACEMENT, SEE
C. O. S. NOS. 102332 & 103263

- NOTES:
1. THE PROPOSED R/W LINE WHERE A SPIRAL CURVE TRANSITION IS USED IS A CHORD RATHER THAN A CONCENTRIC CURVE.
 2. ALL STATIONS AND OFFSETS FOR R/W BREAKS ARE IN REFERENCE TO THE R/W BASELINE.

GRID STATE PLANE COORDINATES

THIS IS A STATE PLANE COORDINATE PROJECT. ALL DIMENSIONS, DISTANCES AND AREAS ON THIS PROJECT ARE GRID, EXCEPT FOR THE EXISTING R/W WIDTH DIMENSION, WHICH IS RECORD.


THE COMBINATION SCALE FACTOR IS 0.99926862

MONTANA DEPARTMENT OF TRANSPORTATION	
RIGHT OF WAY PLAN	
WHEATLAND COUNTY	
SCALE 1"=100'	
0 50' 100' 200' 300'	

STATE	RIGHT OF WAY	SHEET	TOTAL
MONTANA		NO.	SHEETS
		4	17
R/W ID.	NH 14-3(25)108		
PROJECT NO.	4075-025		

SHAWMUT - WEST

SEE SHEET NO. 2 FOR OWNERSHIP NAMES, ADDRESSES, AREAS, ETC.

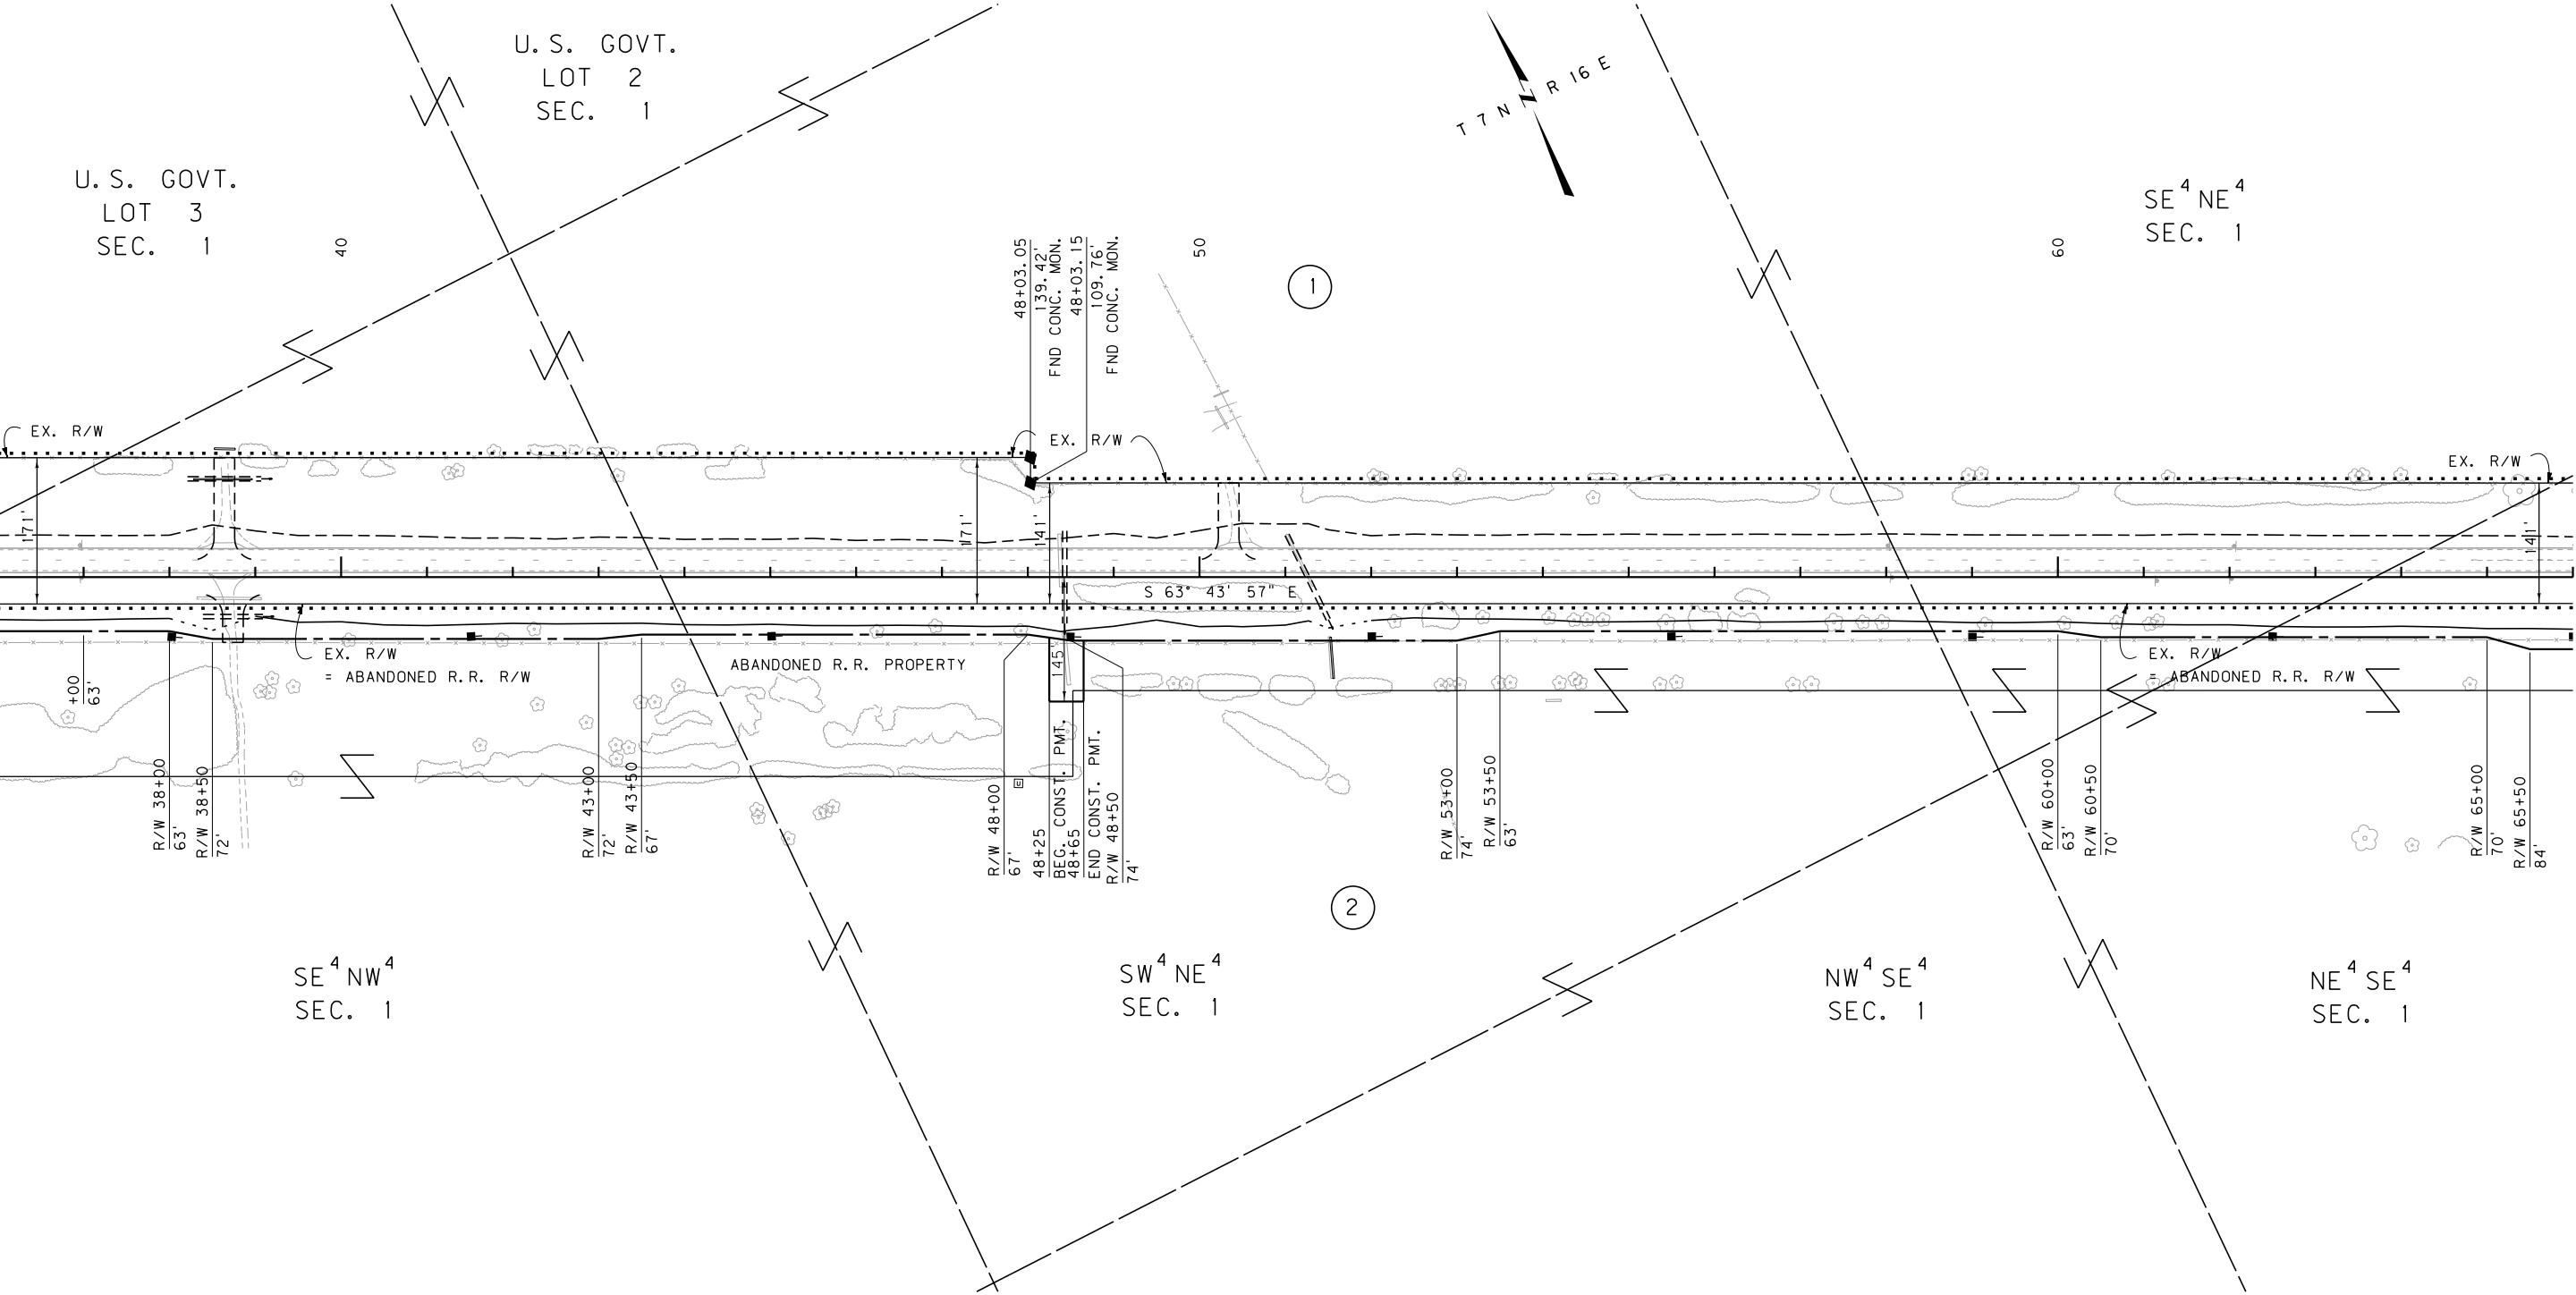

CONSTRUCTION LIMITS		MAP REVISED	
CUT SECTION	TOP OF CUT		
TRANSITION			
TOE OF FILL			
BACKSLOPE LIMITS INCLUDE ROUNDING		FHWA/MDT APPROVAL	
		8/18/09	
3	MDT	MONTANA DEPARTMENT OF TRANSPORTATION	c:\dgn\4075ropln001.dgn
2			5/15/2012
1			9:31:27 AM CPS - U3422

FOR EXISTING R/W RETRACEMENT, SEE
C. O. S. NOS. 102332 & 103263

- NOTES:
1. THE PROPOSED R/W LINE WHERE A SPIRAL CURVE TRANSITION IS USED IS A CHORD RATHER THAN A CONCENTRIC CURVE.
 2. ALL STATIONS AND OFFSETS FOR R/W BREAKS ARE IN REFERENCE TO THE R/W BASELINE.

GRID STATE PLANE COORDINATES

THIS IS A STATE PLANE COORDINATE PROJECT. ALL DIMENSIONS, DISTANCES AND AREAS ON THIS PROJECT ARE GRID, EXCEPT FOR THE EXISTING R/W WIDTH DIMENSION, WHICH IS RECORD.

THE COMBINATION SCALE FACTOR IS 0.99926862

MONTANA DEPARTMENT OF TRANSPORTATION

RIGHT OF WAY PLAN

WHEATLAND COUNTY


SCALE 1"=100'

0 50' 100' 200' 300'

STATE	RIGHT OF WAY	SHEET	TOTAL
MONTANA		NO.	SHEETS
		6	17
R/W ID.		NH 14-3(25)108	
PROJECT NO.		4075-025	

SHAWMUT - WEST

SEE SHEET NO. 2 FOR OWNERSHIP NAMES, ADDRESSES, AREAS, ETC.

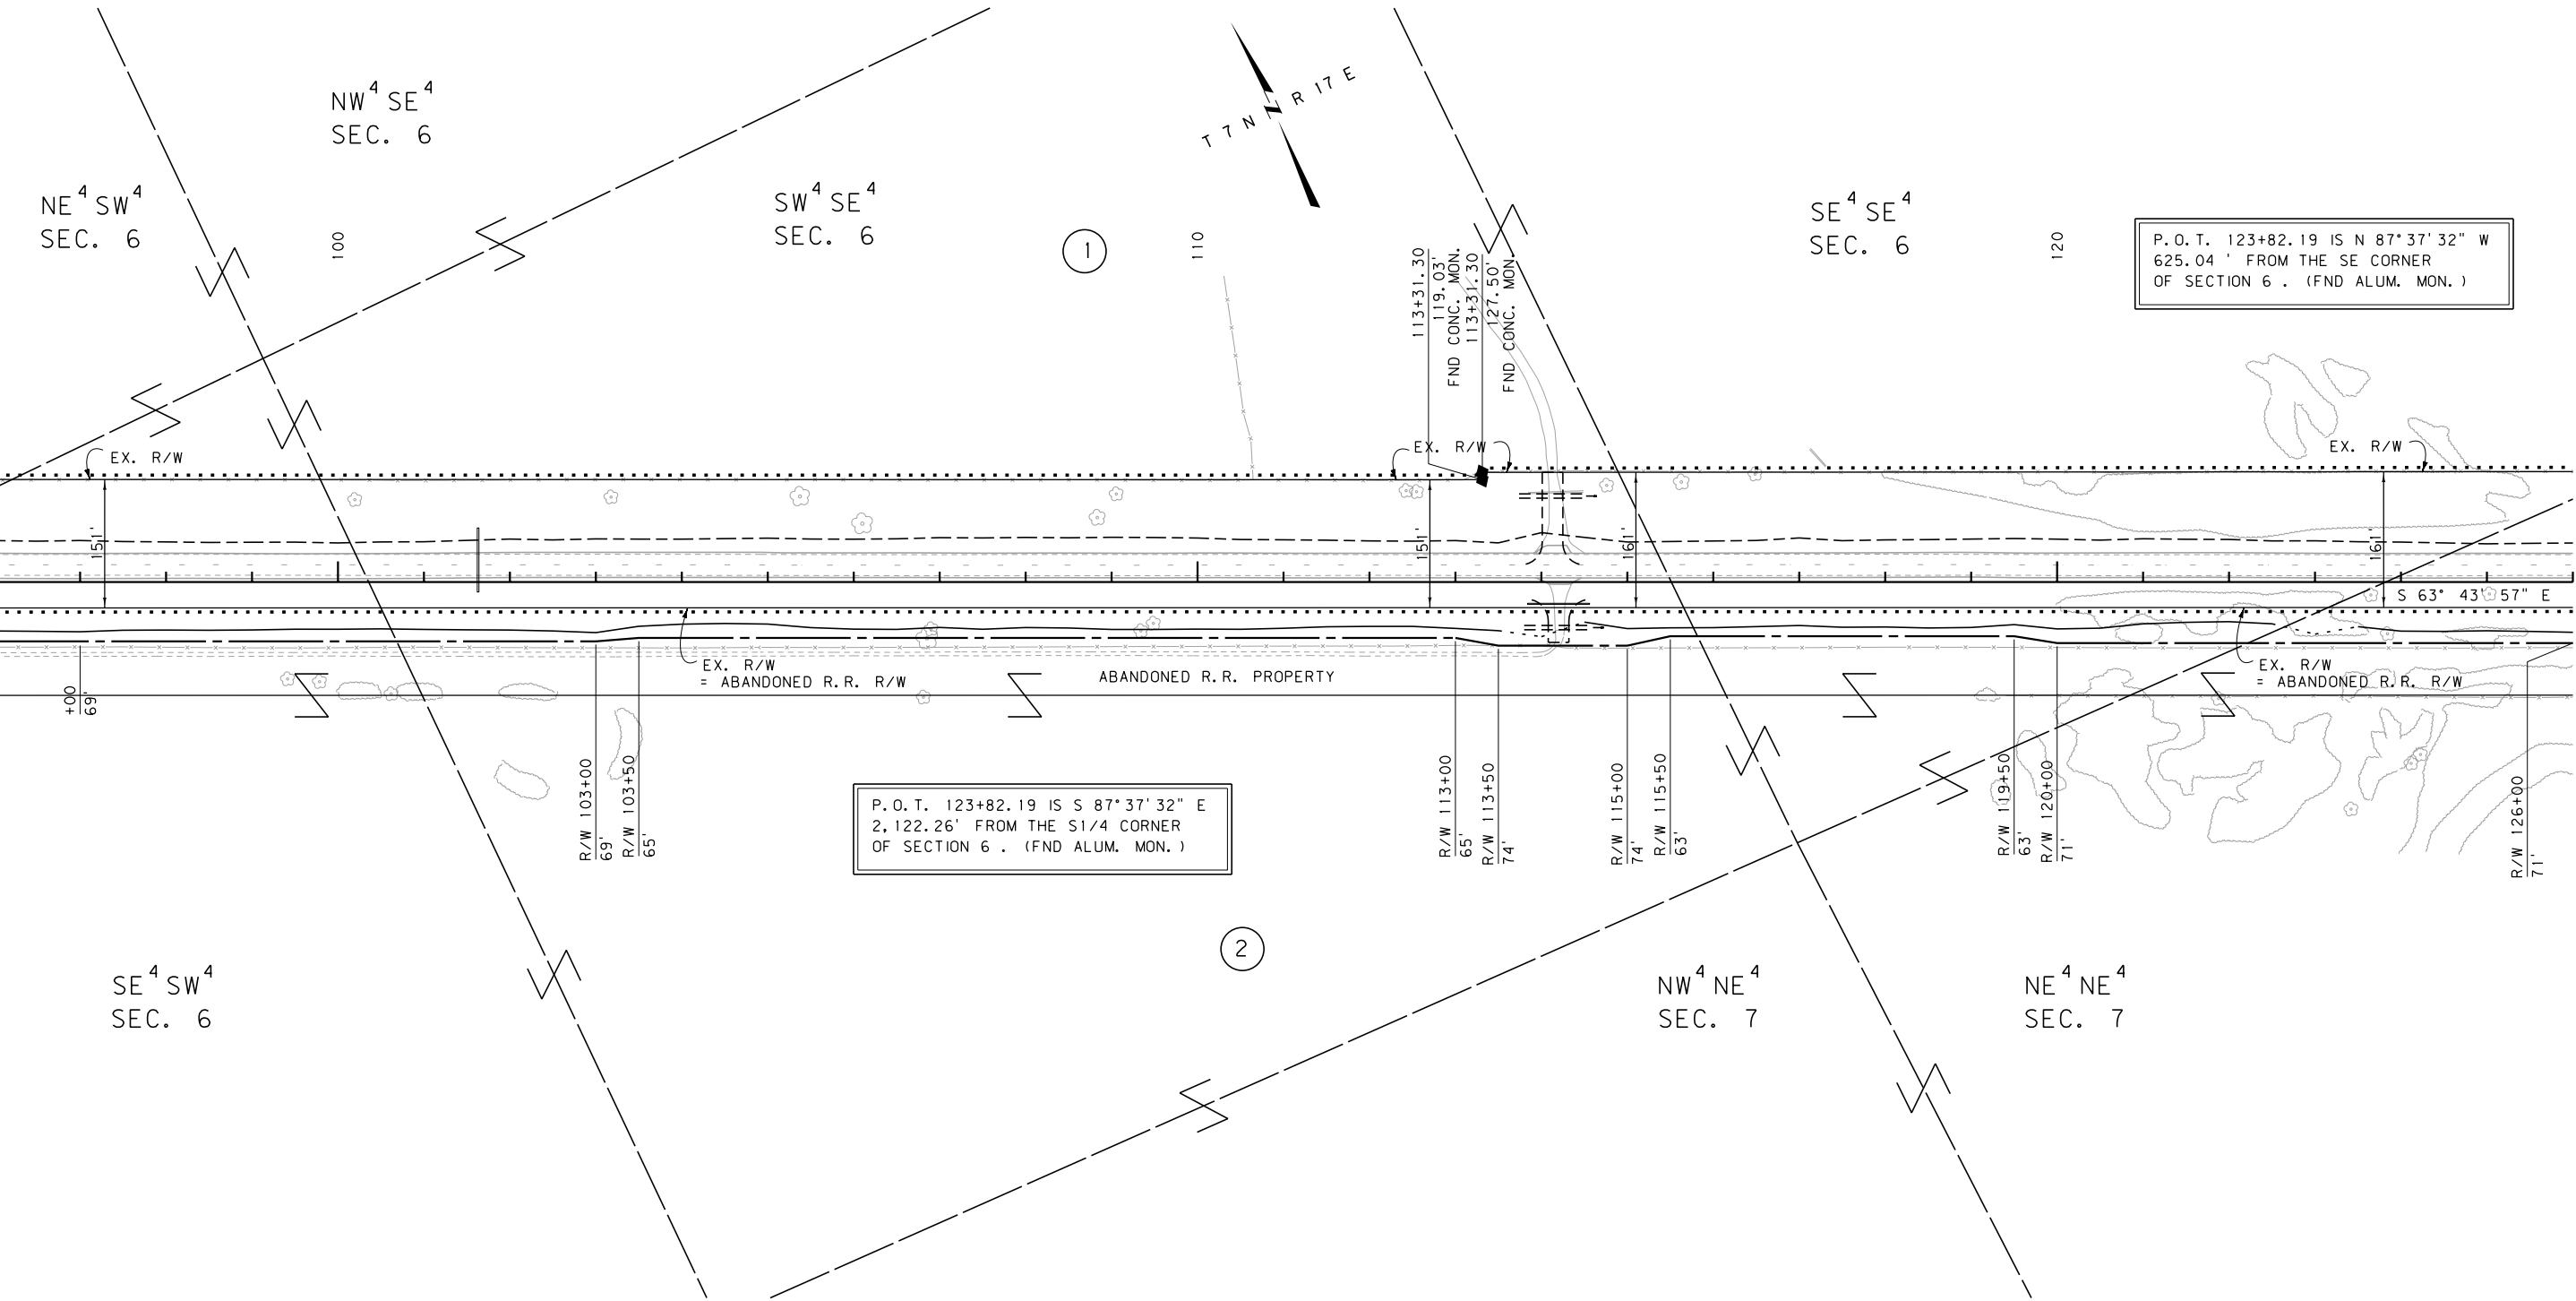

CONSTRUCTION LIMITS		MAP REVISED _____	
CUT SECTION	TOP OF CUT		
TRANSITION			
TOE OF FILL			
BACKSLOPE LIMITS INCLUDE ROUNDING		FHWA/MDT APPROVAL 8/18/09	
3	MDT	MONTANA DEPARTMENT OF TRANSPORTATION	c:\dgn\4075ropln002.dgn
2			5/15/2012
1			9:31:39 AM CPS - U3422

FOR EXISTING R/W RETRACEMENT, SEE
C.O.S. NOS. 102332 & 103263

- NOTES:
1. THE PROPOSED R/W LINE WHERE A SPIRAL CURVE TRANSITION IS USED IS A CHORD RATHER THAN A CONCENTRIC CURVE.
 2. ALL STATIONS AND OFFSETS FOR R/W BREAKS ARE IN REFERENCE TO THE R/W BASELINE.

GRID STATE PLANE COORDINATES

THIS IS A STATE PLANE COORDINATE PROJECT. ALL DIMENSIONS, DISTANCES AND AREAS ON THIS PROJECT ARE GRID, EXCEPT FOR THE EXISTING R/W WIDTH DIMENSION, WHICH IS RECORD.
THE COMBINATION SCALE FACTOR IS 0.99926862

MONTANA DEPARTMENT OF TRANSPORTATION

RIGHT OF WAY PLAN

WHEATLAND COUNTY


SCALE 1"=100'

0 50' 100' 200' 300'

STATE	RIGHT OF WAY	SHEET	TOTAL
		NO.	SHEETS
MONTANA		7	17
R/W ID.		NH 14-3(25)108	
PROJECT NO.		4075-025	

SHAWMUT - WEST

SEE SHEET NO. 2 FOR OWNERSHIP NAMES, ADDRESSES, AREAS, ETC.

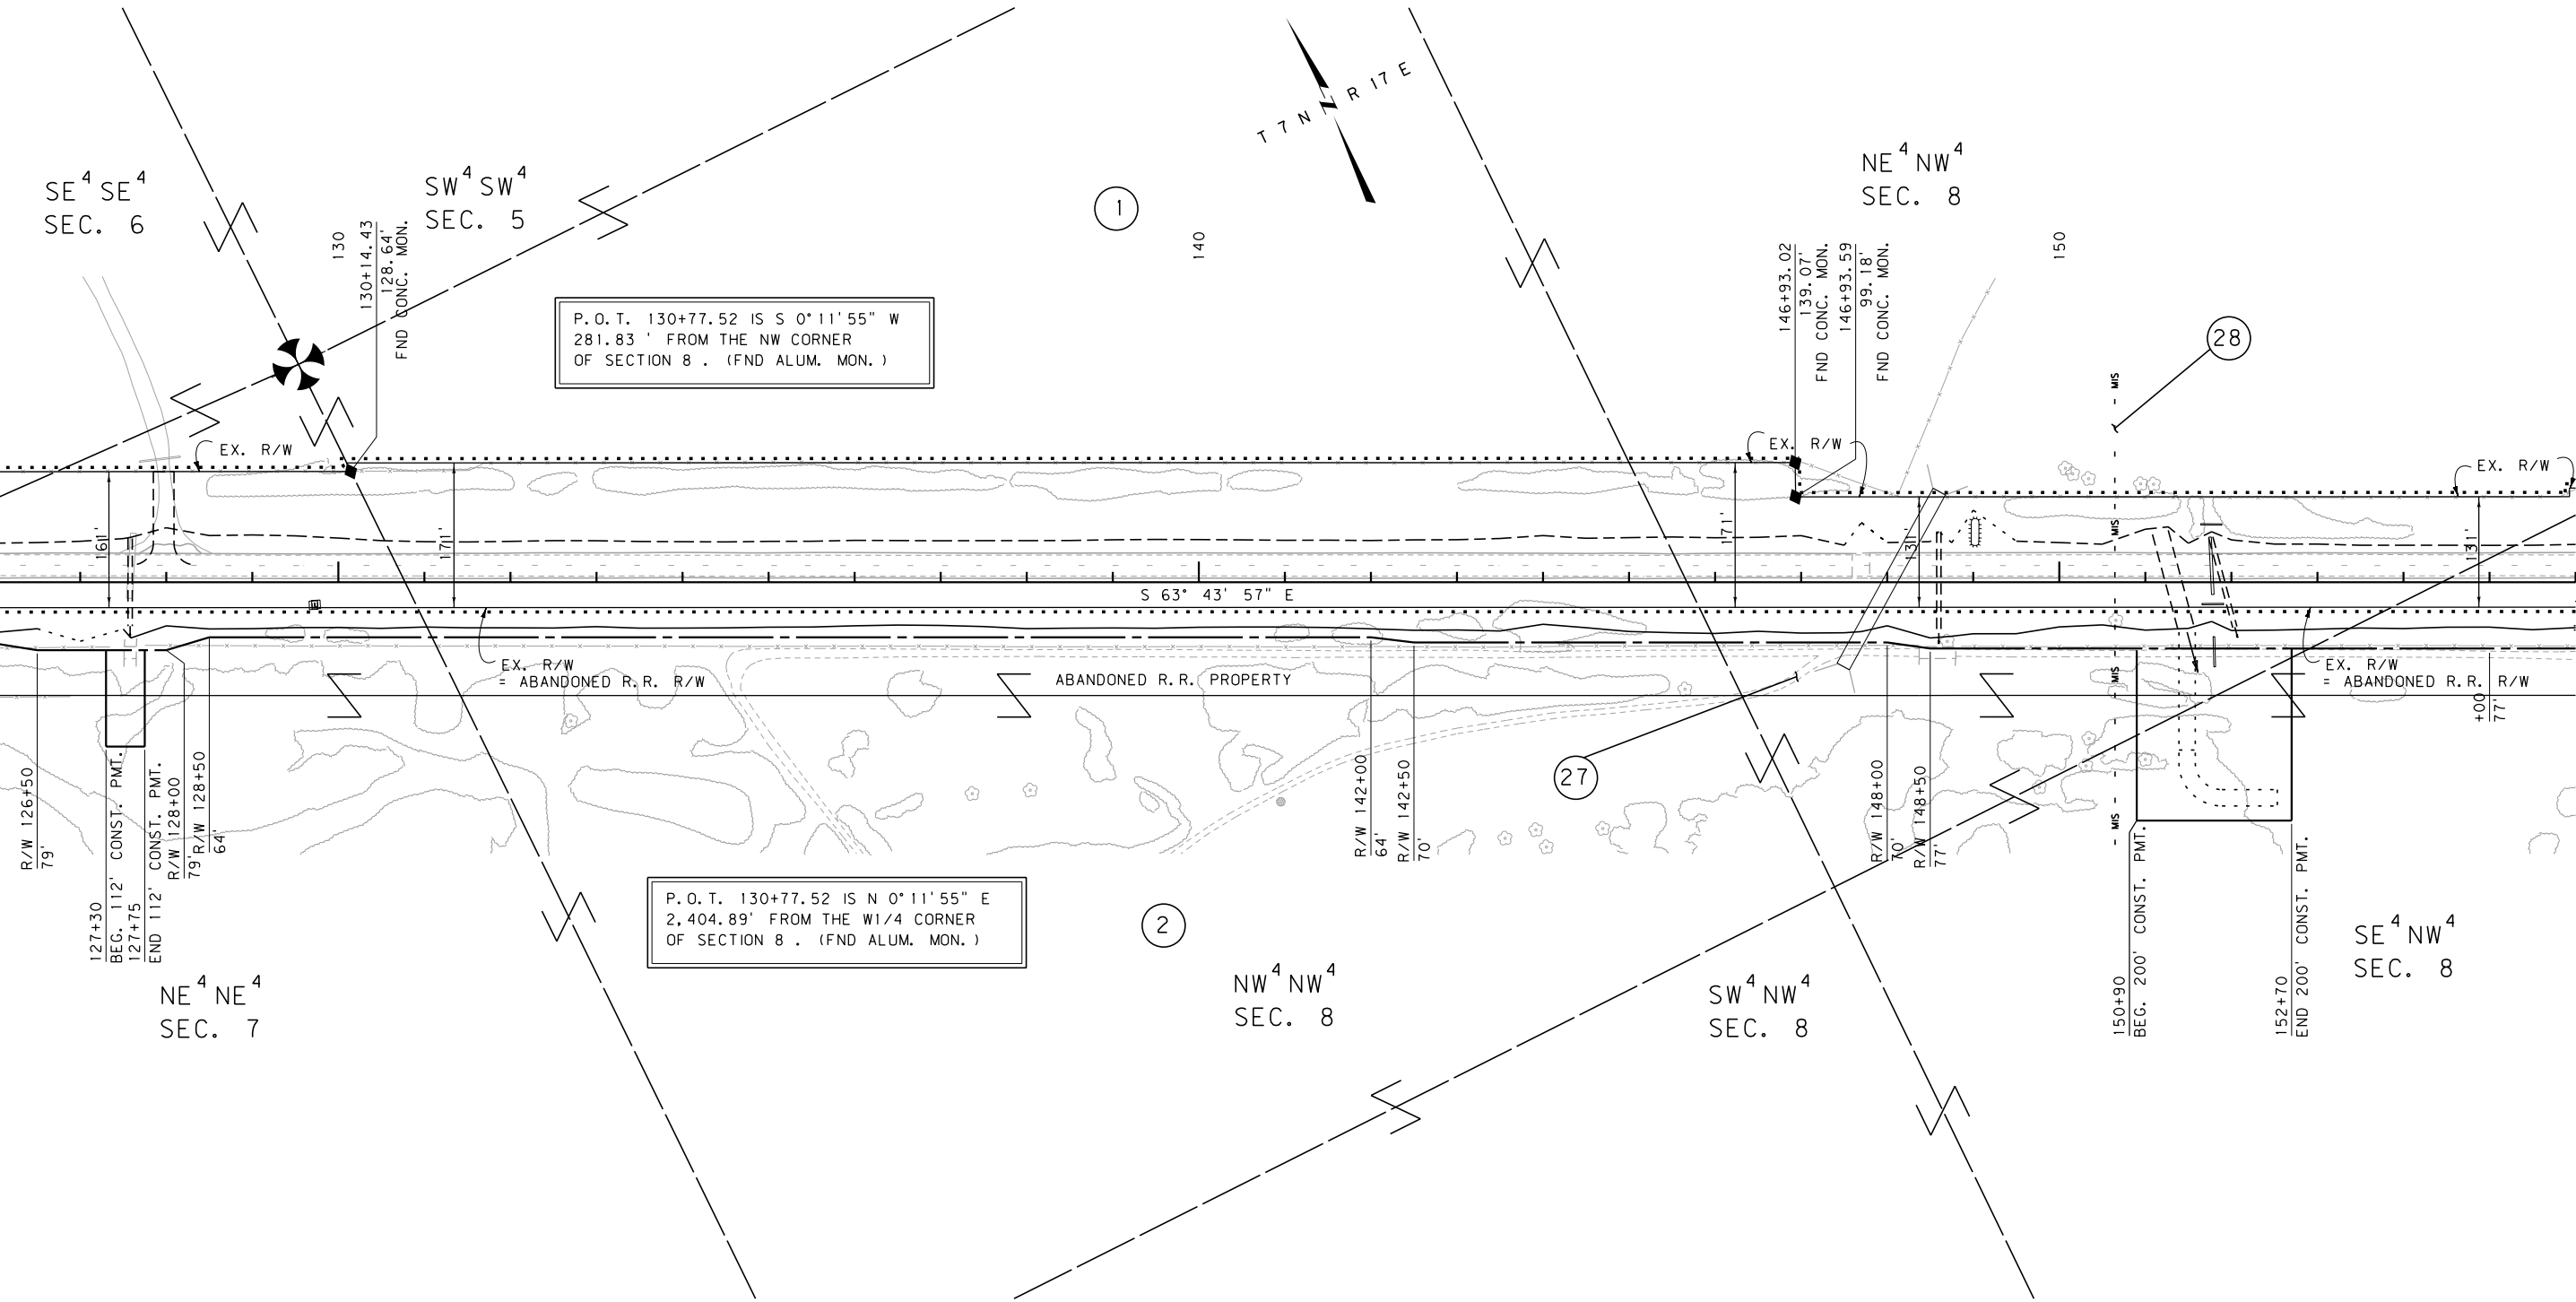

CONSTRUCTION LIMITS	MAP REVISED 6/17/10 7/28/10 2/7/11
CUT SECTION	
TRANSITION	
TOE OF FILL	
BACKSLOPE LIMITS INCLUDE ROUNDING	
	FHWA/MDT APPROVAL 8/18/09
3	MDTA MONTANA DEPARTMENT OF TRANSPORTATION
2	c:\dgn\4075ropln002.dgn
1	5/15/2012
	9:31:42 AM CPS - U3422

FOR EXISTING R/W RETRACEMENT, SEE C.O.S. NOS. 102332 & 103263

- NOTES:
1. THE PROPOSED R/W LINE WHERE A SPIRAL CURVE TRANSITION IS USED IS A CHORD RATHER THAN A CONCENTRIC CURVE.
 2. ALL STATIONS AND OFFSETS FOR R/W BREAKS ARE IN REFERENCE TO THE R/W BASELINE.

GRID STATE PLANE COORDINATES

THIS IS A STATE PLANE COORDINATE PROJECT. ALL DIMENSIONS, DISTANCES AND AREAS ON THIS PROJECT ARE GRID, EXCEPT FOR THE EXISTING R/W WIDTH DIMENSION, WHICH IS RECORD. THE COMBINATION SCALE FACTOR IS 0.99926862

MONTANA DEPARTMENT OF TRANSPORTATION

RIGHT OF WAY PLAN

WHEATLAND COUNTY


SCALE 1"=100'

0 50' 100' 200' 300'

STATE	RIGHT OF WAY	SHEET	TOTAL
MONTANA		NO.	SHEETS
		8	17
R/W ID.		NH 14-3(25)108	
PROJECT NO.		4075-025	

SHAWMUT - WEST

SEE SHEET NO. 2 FOR OWNERSHIP NAMES, ADDRESSES, AREAS, ETC.

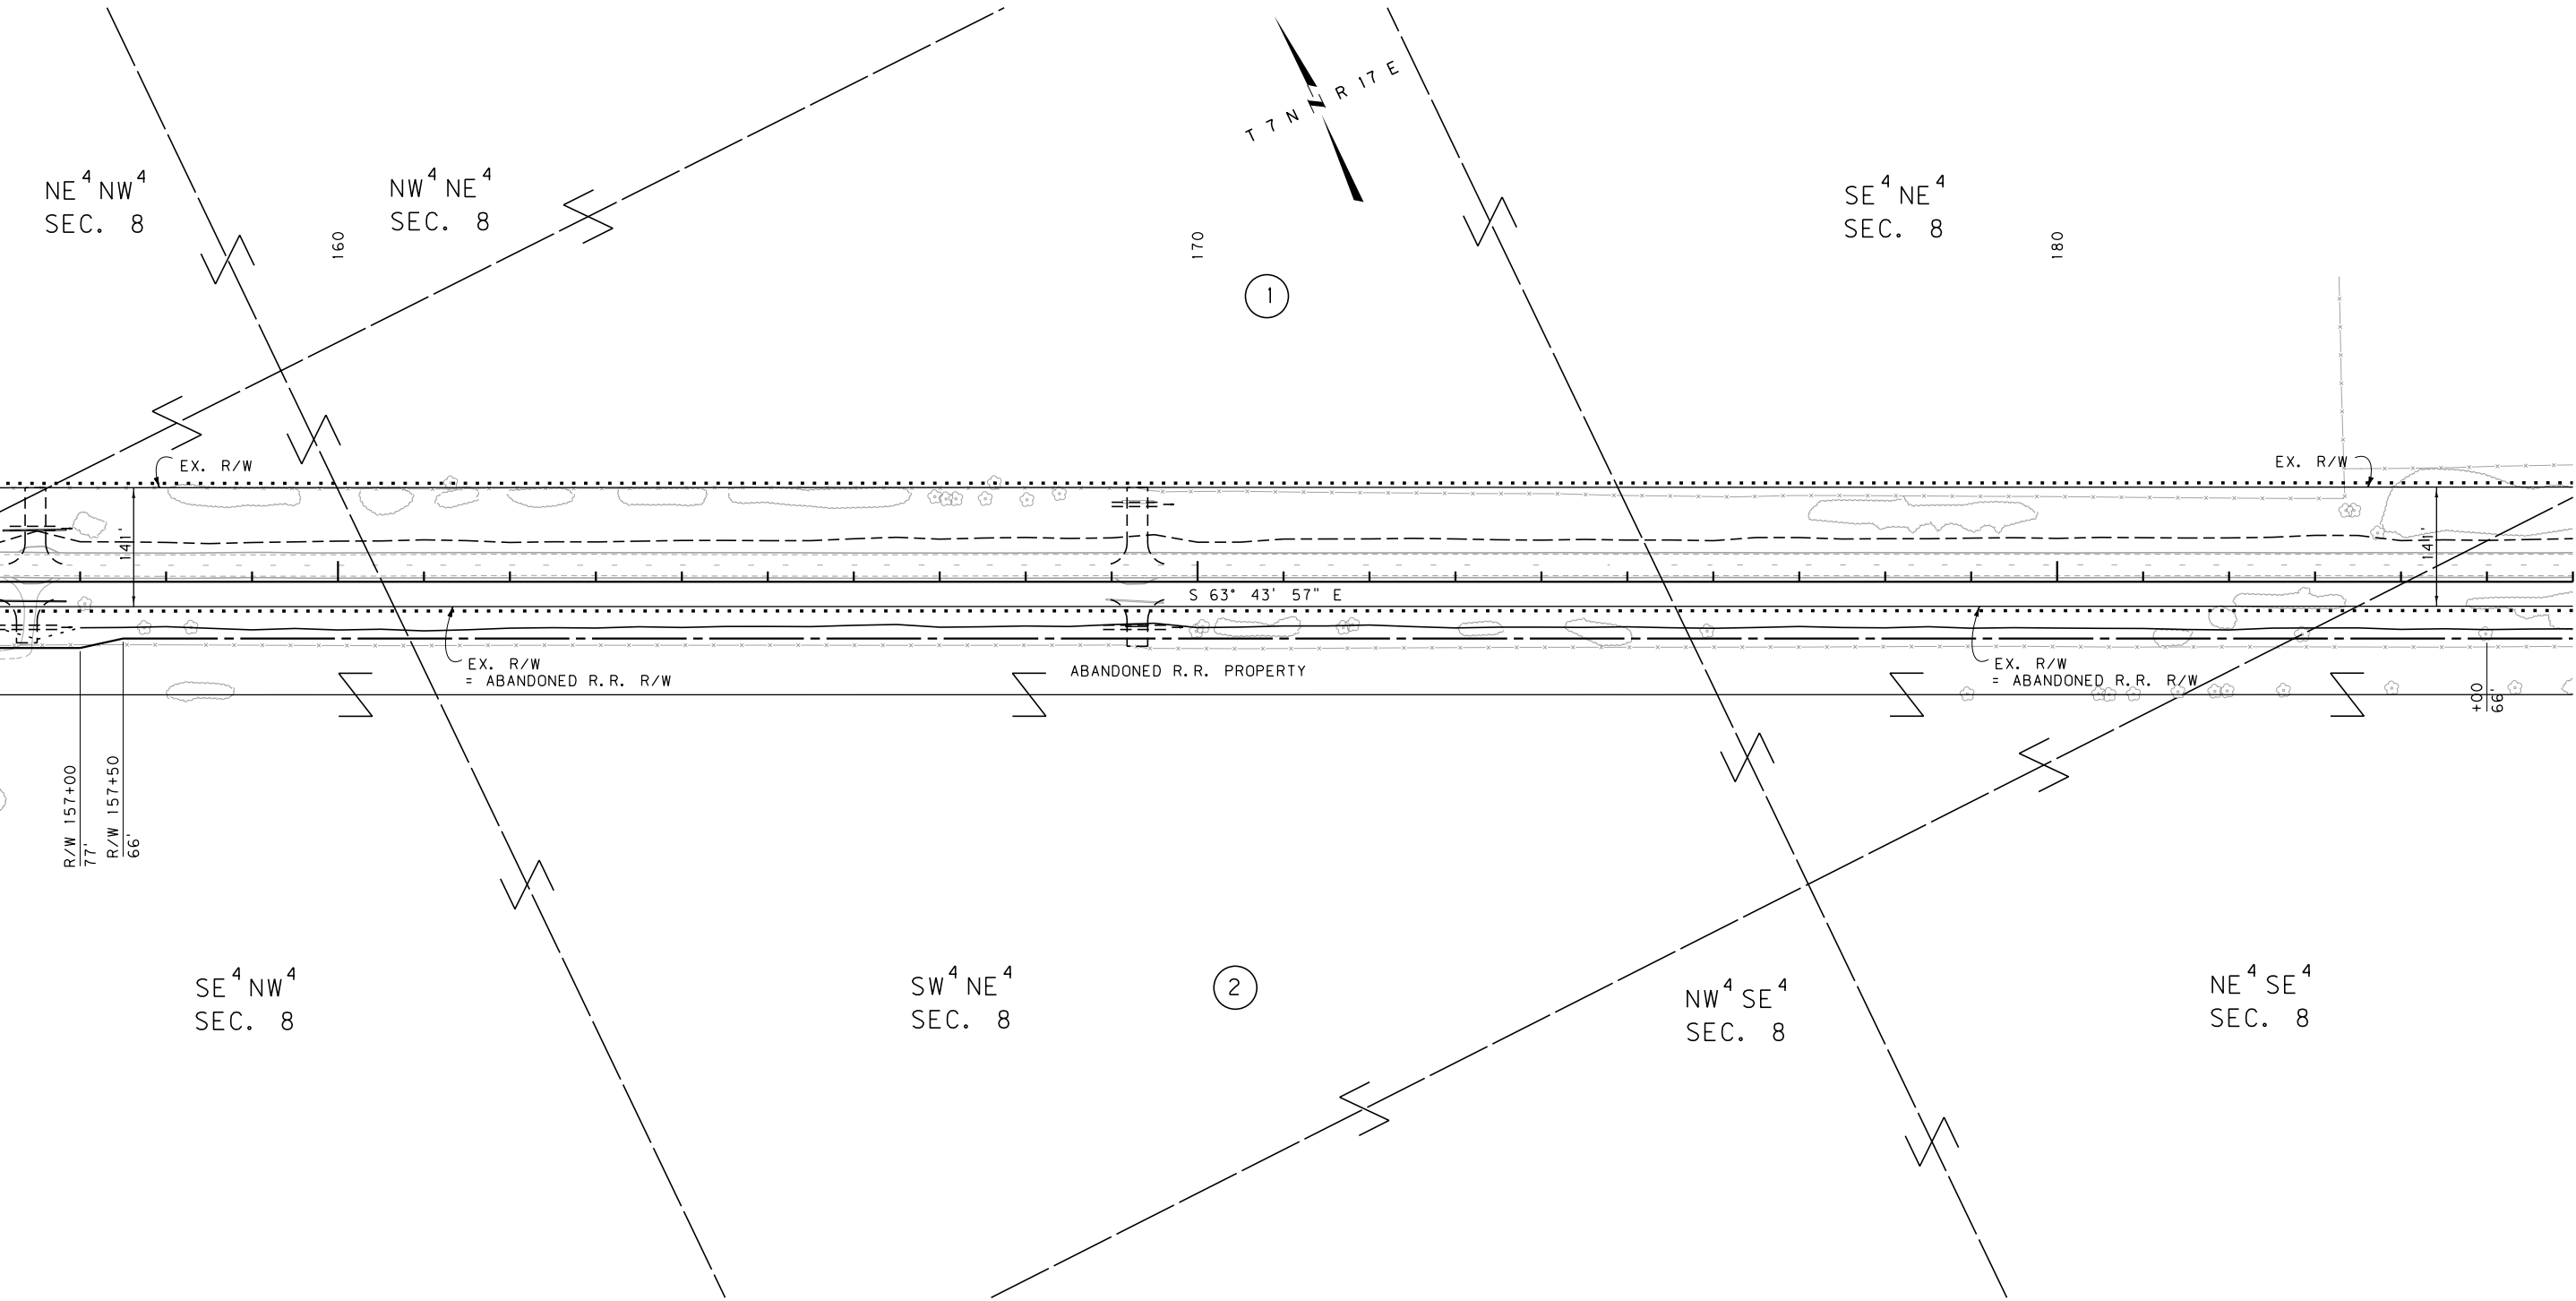

CONSTRUCTION LIMITS		MAP REVISED _____		
CUT SECTION	TOP OF CUT			
TRANSITION				
TOE OF FILL				
BACKSLOPE LIMITS		FHWA/MDT APPROVAL		
INCLUDE ROUNDING		8/18/09		
3		MONTANA DEPARTMENT	c:\dgn\4075ropln002.dgn	
2		OF TRANSPORTATION	5/15/2012	
1			9:31:46 AM CPS - U3422	

FOR EXISTING R/W RETRACEMENT, SEE
C.O.S. NOS. 102332 & 103263

- NOTES:
1. THE PROPOSED R/W LINE WHERE A SPIRAL CURVE TRANSITION IS USED IS A CHORD RATHER THAN A CONCENTRIC CURVE.
 2. ALL STATIONS AND OFFSETS FOR R/W BREAKS ARE IN REFERENCE TO THE R/W BASELINE.

GRID STATE PLANE COORDINATES

THIS IS A STATE PLANE COORDINATE PROJECT. ALL DIMENSIONS, DISTANCES AND AREAS ON THIS PROJECT ARE GRID, EXCEPT FOR THE EXISTING R/W WIDTH DIMENSION, WHICH IS RECORD. THE COMBINATION SCALE FACTOR IS 0.99926862

MONTANA DEPARTMENT OF TRANSPORTATION

RIGHT OF WAY PLAN

WHEATLAND COUNTY


SCALE 1"=100'

0 50' 100' 200' 300'

STATE	RIGHT OF WAY	SHEET	TOTAL
		NO.	SHEETS
MONTANA		9	17
R/W ID.		NH 14-3(25)108	
PROJECT NO.		4075-025	

SHAWMUT - WEST

SEE SHEET NO. 2 FOR OWNERSHIP NAMES, ADDRESSES, AREAS, ETC.

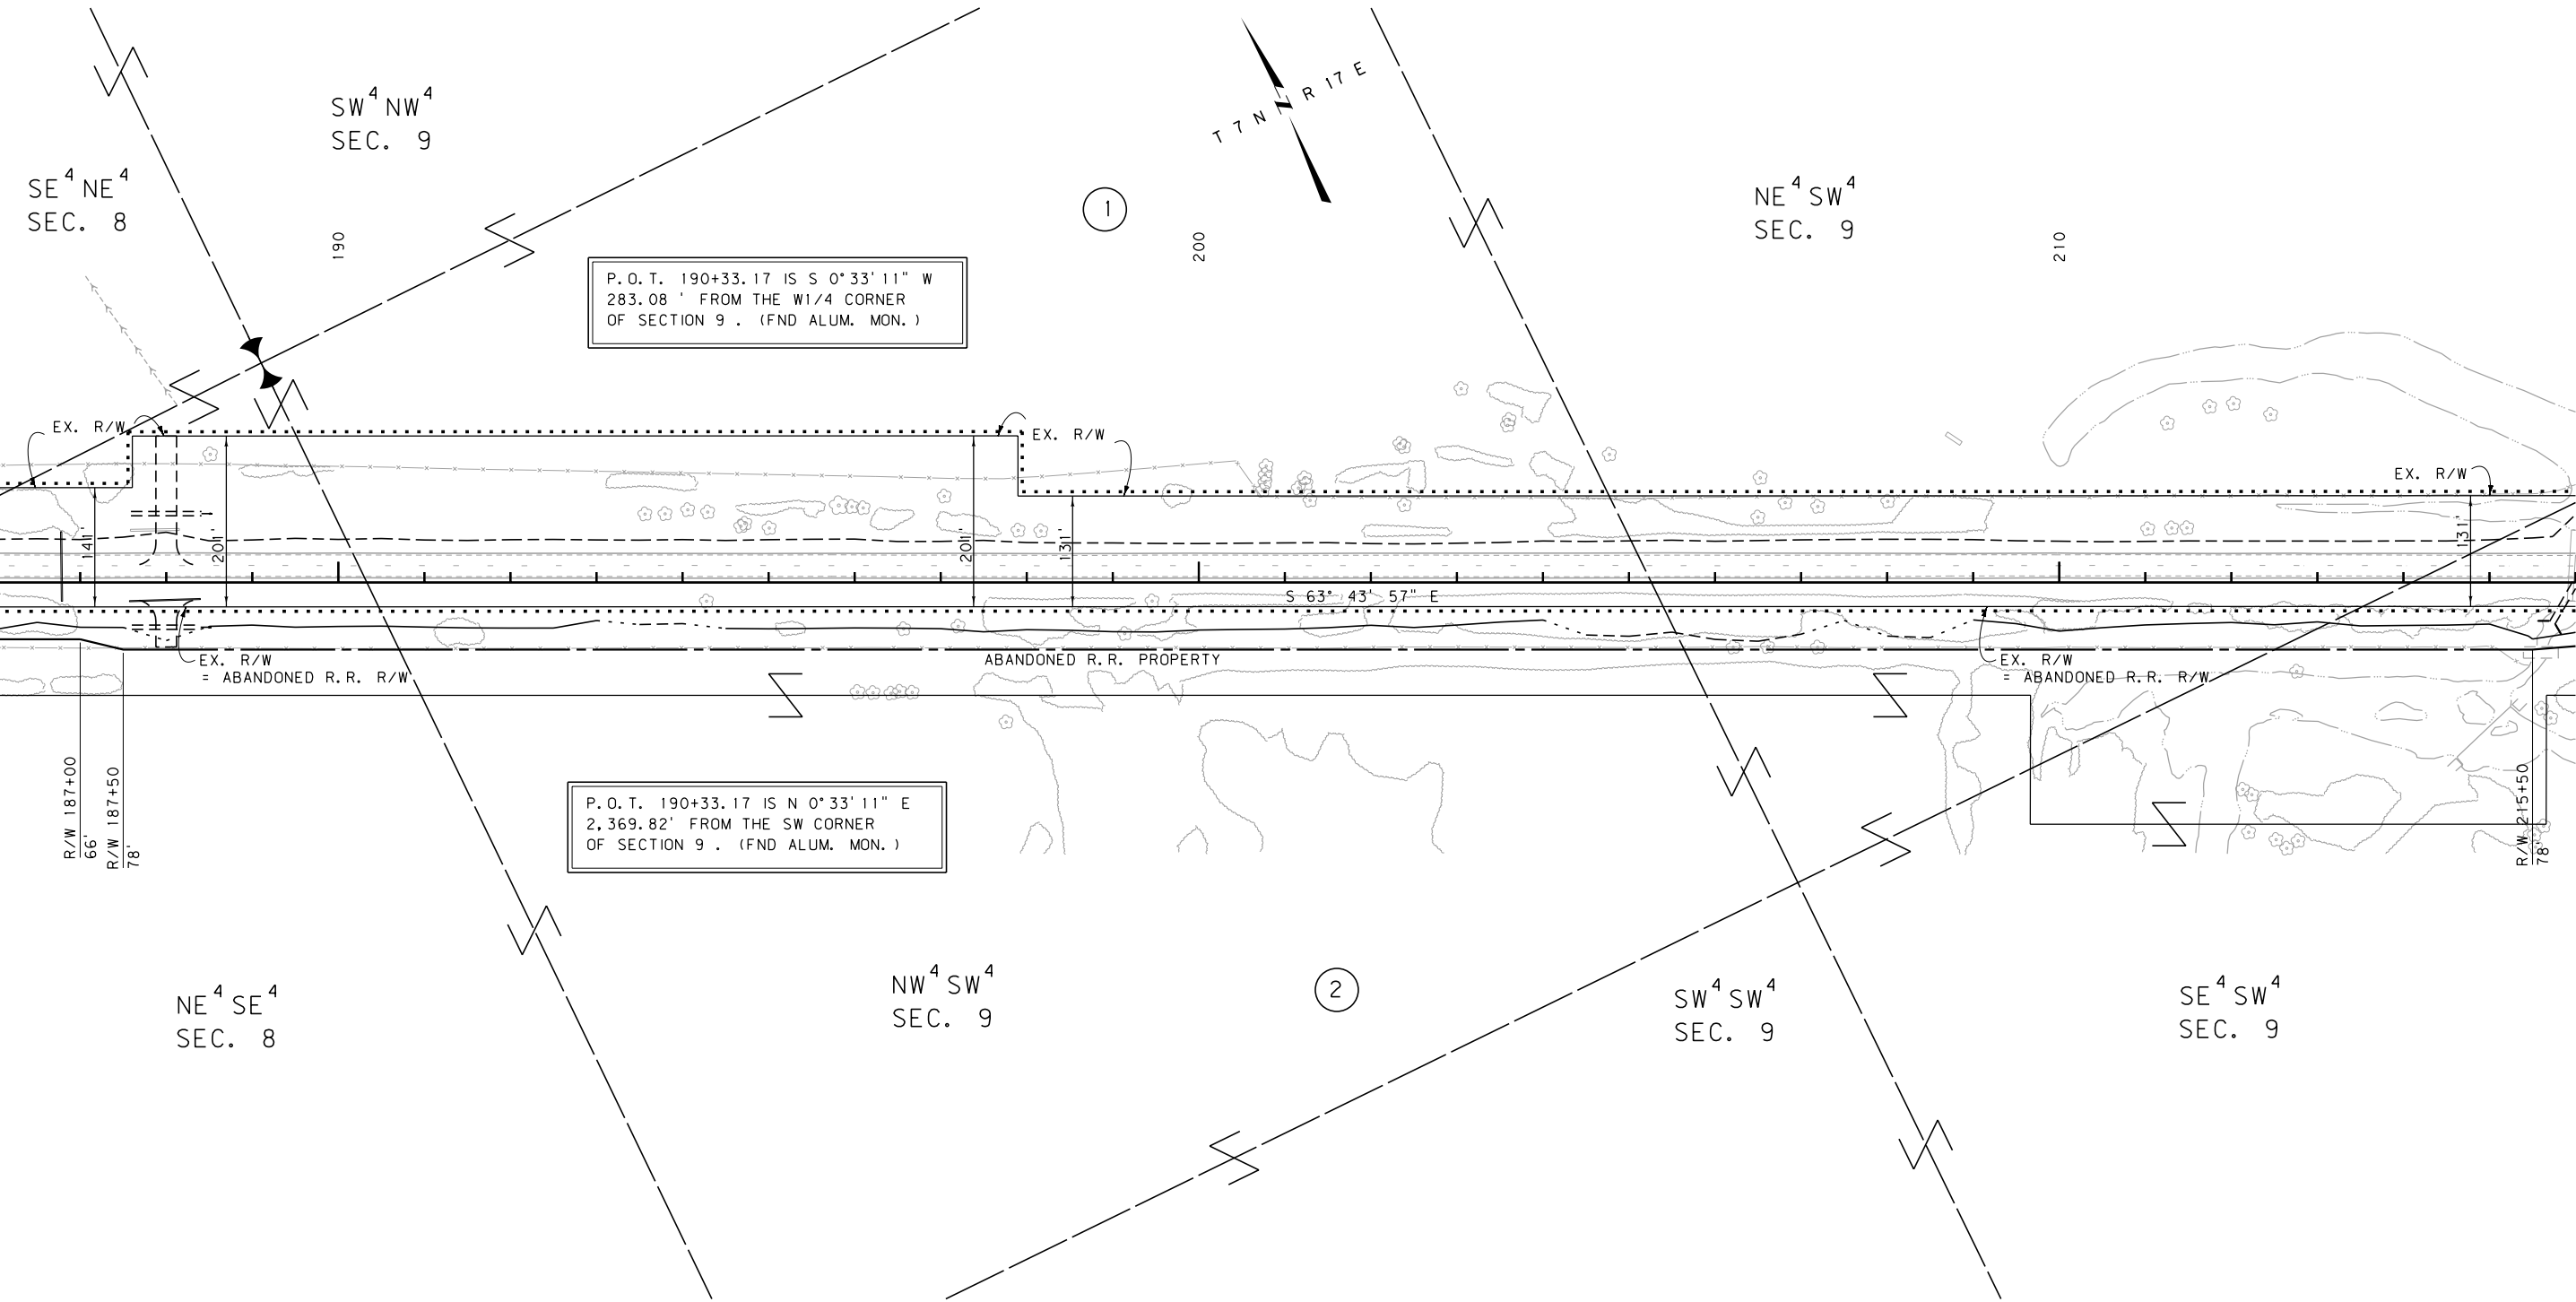

CONSTRUCTION LIMITS	MAP REVISED
CUT SECTION	
TRANSITION	
TOE OF FILL	
BACKSLOPE LIMITS INCLUDE ROUNDING	
	FHWA/MDT APPROVAL 8/18/09
3	c:\dgn\4075ropln003.dgn
2	5/15/2012
1	9:31:55 AM CPS-U3422

MDT MONTANA DEPARTMENT OF TRANSPORTATION

FOR EXISTING R/W RETRACEMENT, SEE
C.O.S. NOS. 102332 & 103263

- NOTES:
1. THE PROPOSED R/W LINE WHERE A SPIRAL CURVE TRANSITION IS USED IS A CHORD RATHER THAN A CONCENTRIC CURVE.
 2. ALL STATIONS AND OFFSETS FOR R/W BREAKS ARE IN REFERENCE TO THE R/W BASELINE.

GRID STATE PLANE COORDINATES

THIS IS A STATE PLANE COORDINATE PROJECT. ALL DIMENSIONS, DISTANCES AND AREAS ON THIS PROJECT ARE GRID, EXCEPT FOR THE EXISTING R/W WIDTH DIMENSION, WHICH IS RECORD.
THE COMBINATION SCALE FACTOR IS 0.99926862

MONTANA DEPARTMENT OF TRANSPORTATION

RIGHT OF WAY PLAN

WHEATLAND COUNTY


SCALE 1"=100'

0 50' 100' 200' 300'

STATE	RIGHT OF WAY	SHEET	TOTAL
		NO.	SHEETS
MONTANA		10	17
R/W ID.		NH 14-3(25)108	
PROJECT NO.		4075-025	

SHAWMUT - WEST

SEE SHEET NO. 2 FOR OWNERSHIP NAMES, ADDRESSES, AREAS, ETC.

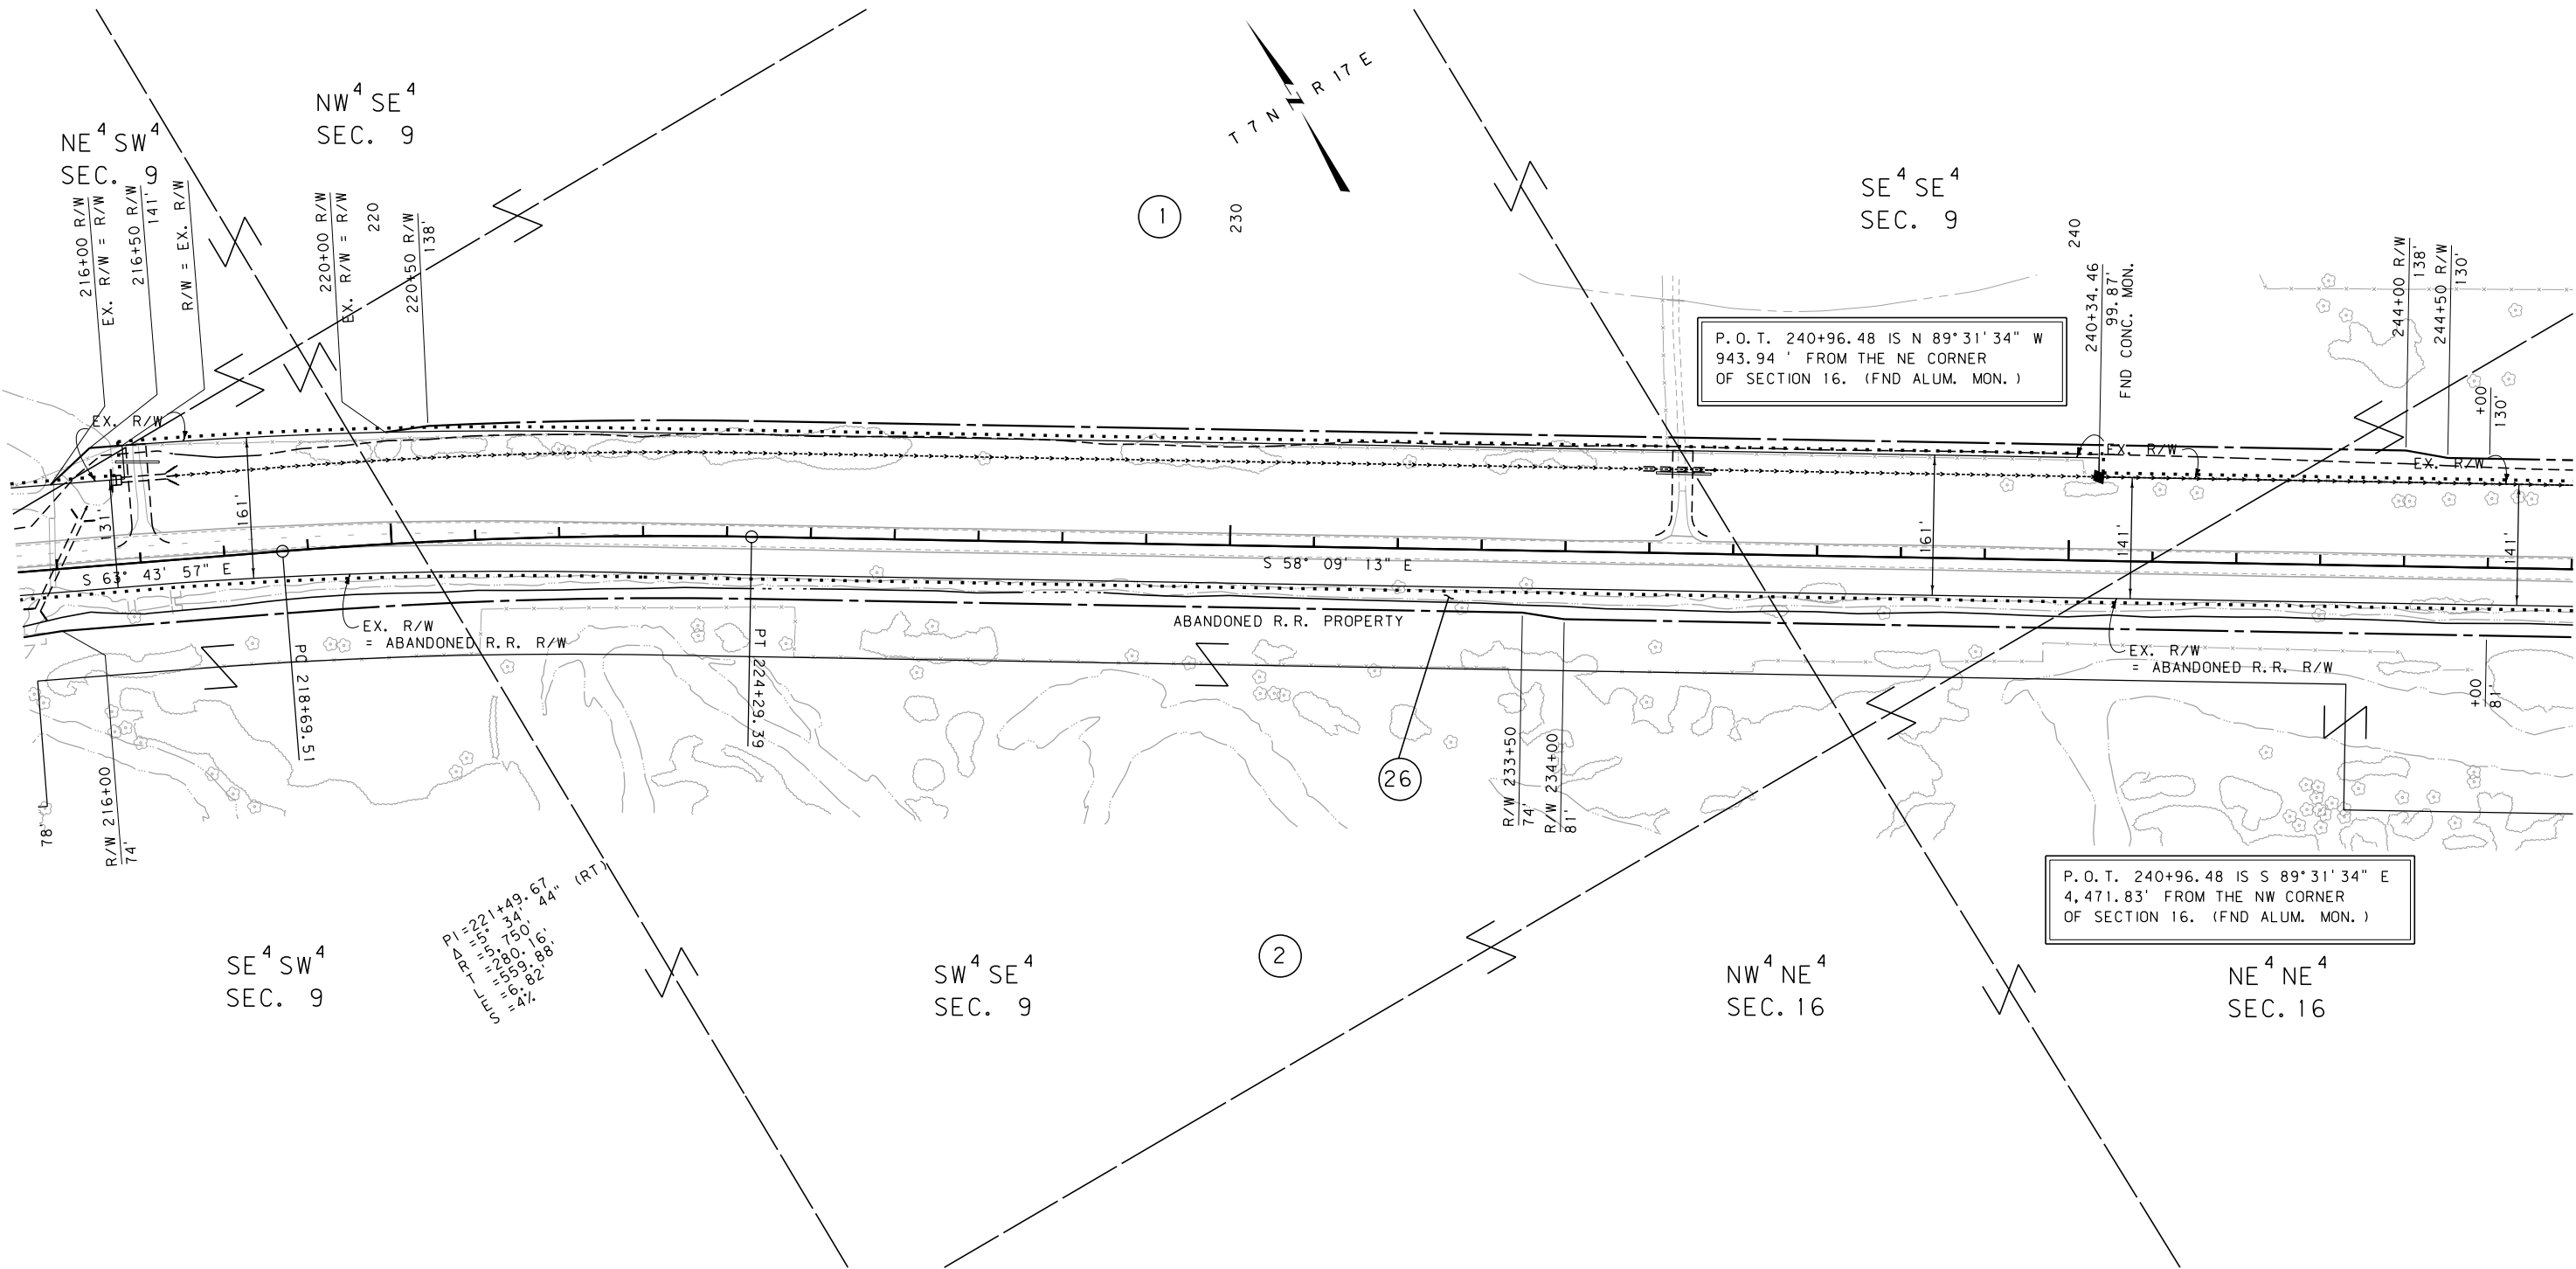

CONSTRUCTION LIMITS		MAP REVISED	
CUT SECTION	TOP OF CUT		
TRANSITION			
TOE OF FILL			
BACKSLOPE LIMITS			
INCLUDE ROUNDING			
FHWA/MDT APPROVAL		8/18/09	
3	MDT	MONTANA DEPARTMENT	c:\dgn\4075ropln003.dgn
2		OF TRANSPORTATION	5/15/2012
1			9:31:58 AM CPS-U3422

FOR EXISTING R/W RETRACEMENT, SEE
C.O.S. NOS. 102332 & 103263

- NOTES:
1. THE PROPOSED R/W LINE WHERE A SPIRAL CURVE TRANSITION IS USED IS A CHORD RATHER THAN A CONCENTRIC CURVE.
 2. ALL STATIONS AND OFFSETS FOR R/W BREAKS ARE IN REFERENCE TO THE R/W BASELINE.

GRID STATE PLANE COORDINATES


THIS IS A STATE PLANE COORDINATE PROJECT. ALL DIMENSIONS, DISTANCES AND AREAS ON THIS PROJECT ARE GRID, EXCEPT FOR THE EXISTING R/W WIDTH DIMENSION, WHICH IS RECORD.
THE COMBINATION SCALE FACTOR IS 0.99926862

MONTANA DEPARTMENT OF TRANSPORTATION	
RIGHT OF WAY PLAN	
WHEATLAND COUNTY	
SCALE 1"=100'	
0 50' 100' 200' 300'	

STATE	RIGHT OF WAY	SHEET NO.	TOTAL SHEETS
MONTANA		11	17
R/W ID.		NH 14-3(25)108	
PROJECT NO.		4075-025	

SHAWMUT - WEST

SEE SHEET NO. 2 FOR OWNERSHIP NAMES, ADDRESSES, AREAS, ETC.

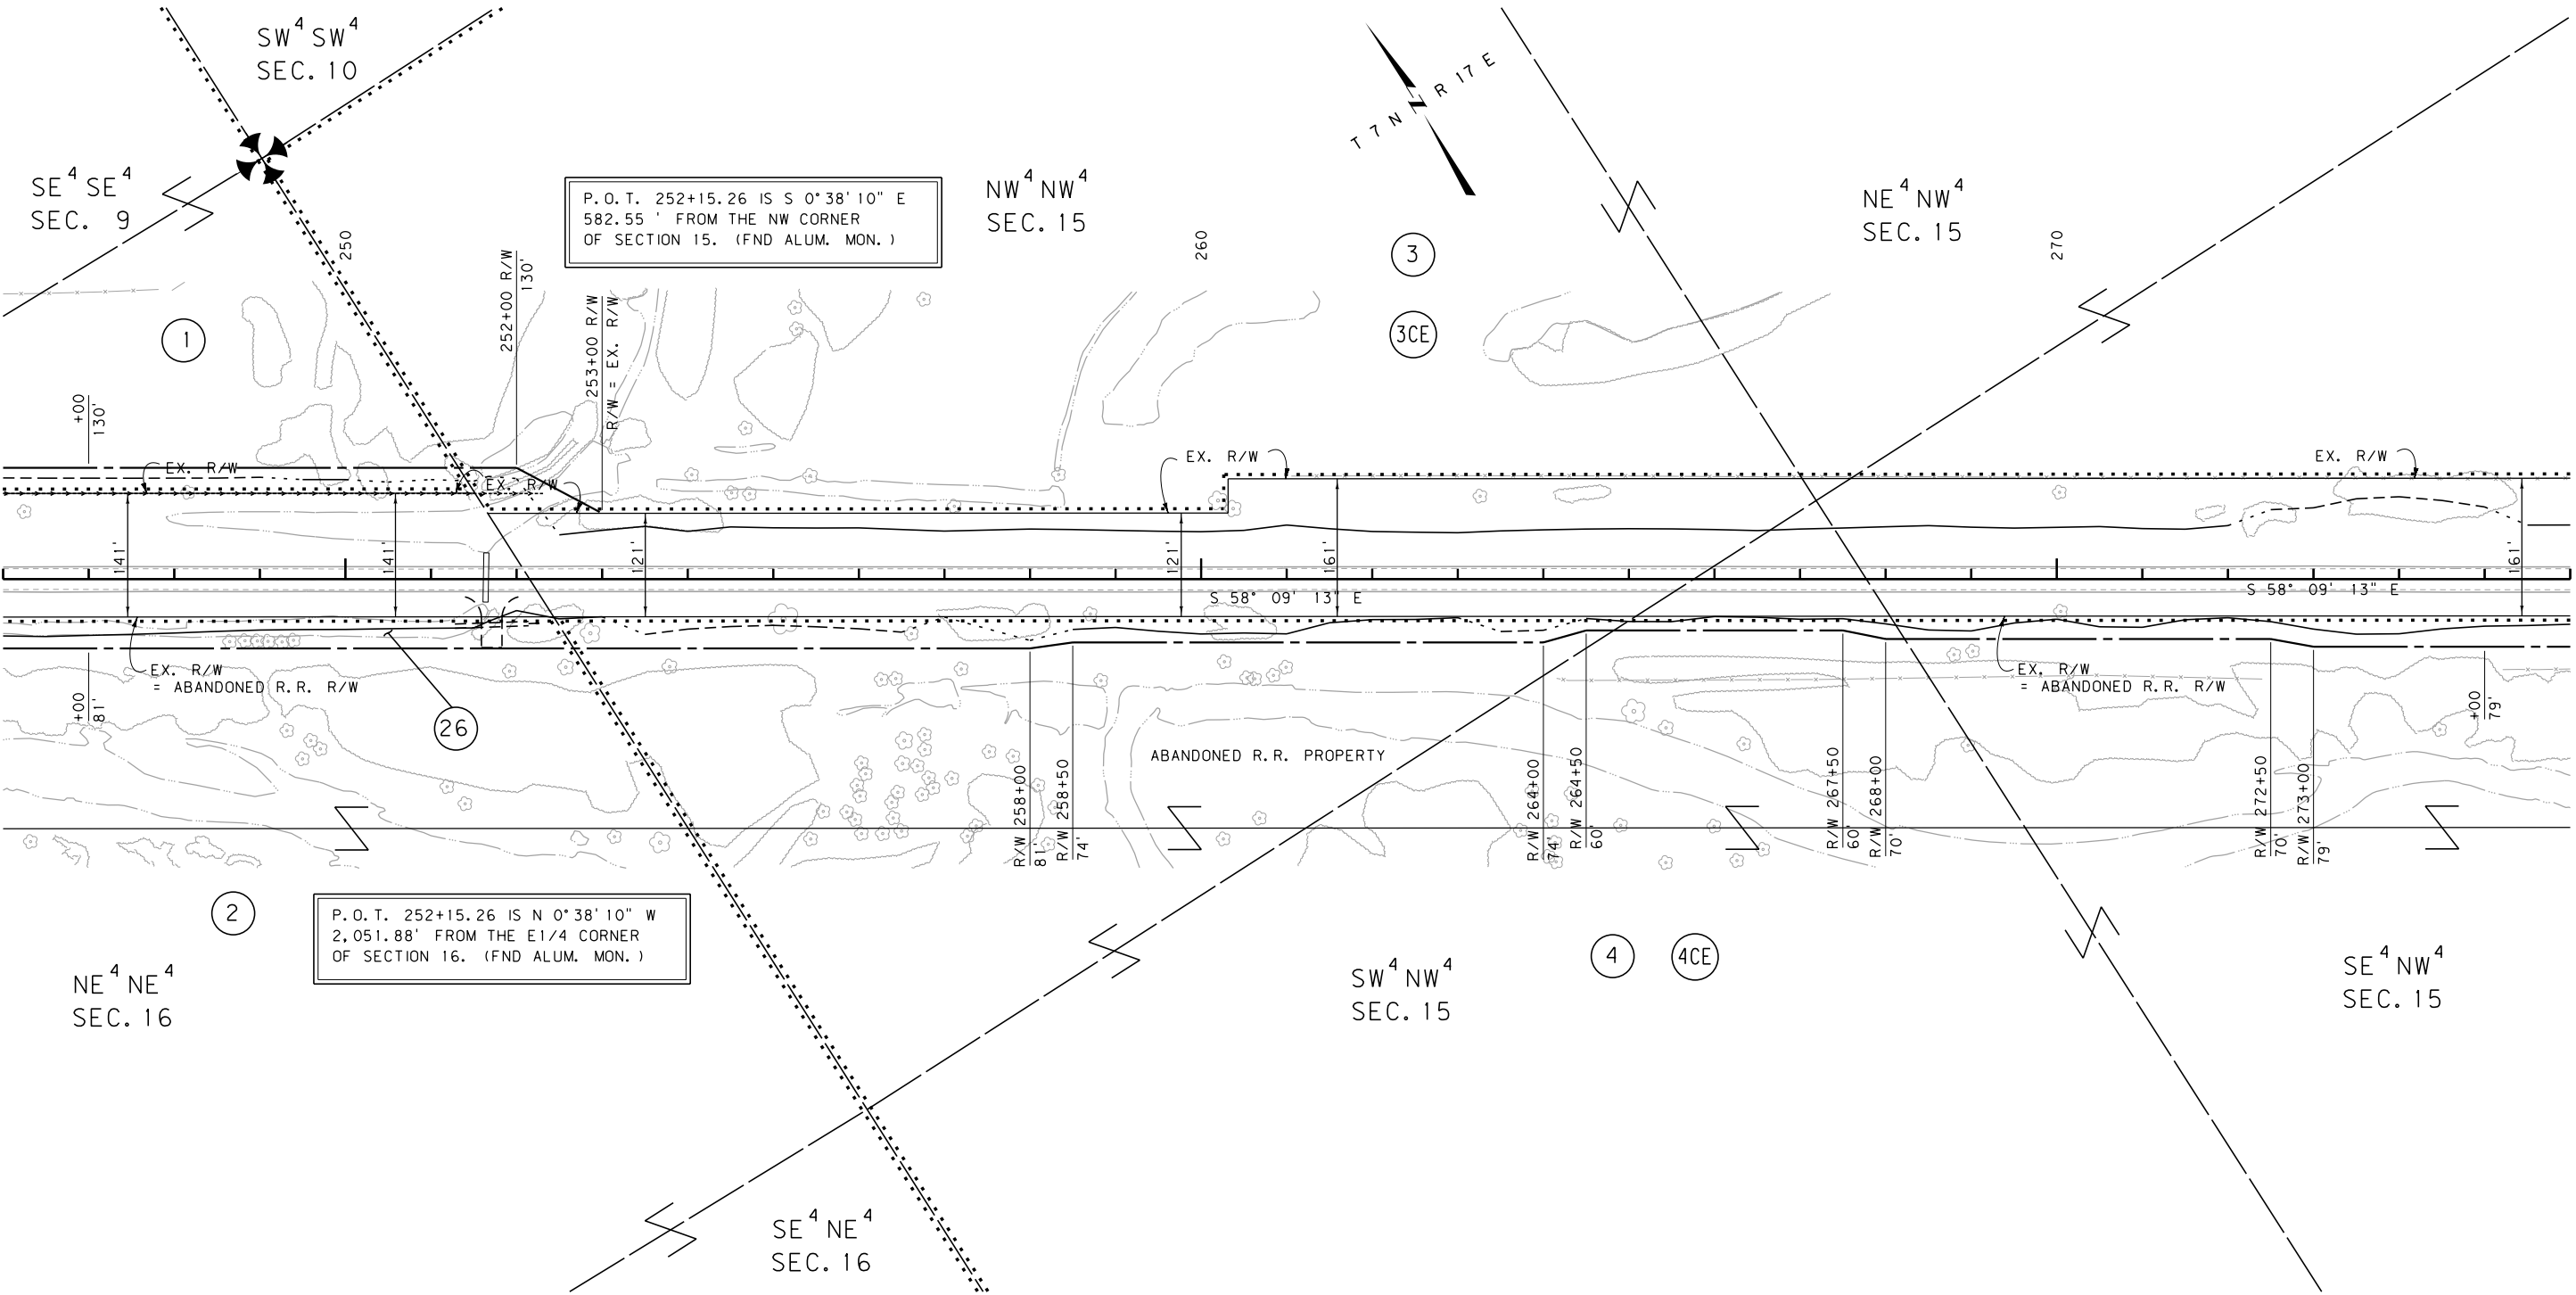

CONSTRUCTION LIMITS	MAP REVISED 9/17/10
CUT SECTION	
TRANSITION	
TOE OF FILL	
BACKSLOPE LIMITS INCLUDE ROUNDING	
	FHWA/MDT APPROVAL 8/18/09
3	MDTA MONTANA DEPARTMENT OF TRANSPORTATION
2	c:\dgn\4075ropln003.dgn
1	5/15/2012
	9:32:01 AM CPS - U3422

FOR EXISTING R/W RETRACEMENT, SEE
C.O.S. NOS. 102332 & 103263

- NOTES:
1. THE PROPOSED R/W LINE WHERE A SPIRAL CURVE TRANSITION IS USED IS A CHORD RATHER THAN A CONCENTRIC CURVE.
 2. ALL STATIONS AND OFFSETS FOR R/W BREAKS ARE IN REFERENCE TO THE R/W BASELINE.

GRID STATE PLANE COORDINATES

THIS IS A STATE PLANE COORDINATE PROJECT. ALL DIMENSIONS, DISTANCES AND AREAS ON THIS PROJECT ARE GRID, EXCEPT FOR THE EXISTING R/W WIDTH DIMENSION, WHICH IS RECORD.
THE COMBINATION SCALE FACTOR IS 0.99926862

MONTANA DEPARTMENT OF TRANSPORTATION

RIGHT OF WAY PLAN

WHEATLAND COUNTY


SCALE 1"=100'

0 50' 100' 200' 300'

STATE	RIGHT OF WAY	SHEET	TOTAL
MONTANA		NO.	SHEETS
		12	17
R/W ID.		NH 14-3(25)108	
PROJECT NO.		4075-025	

SHAWMUT - WEST

SEE SHEET NO. 2 FOR OWNERSHIP NAMES, ADDRESSES, AREAS, ETC.

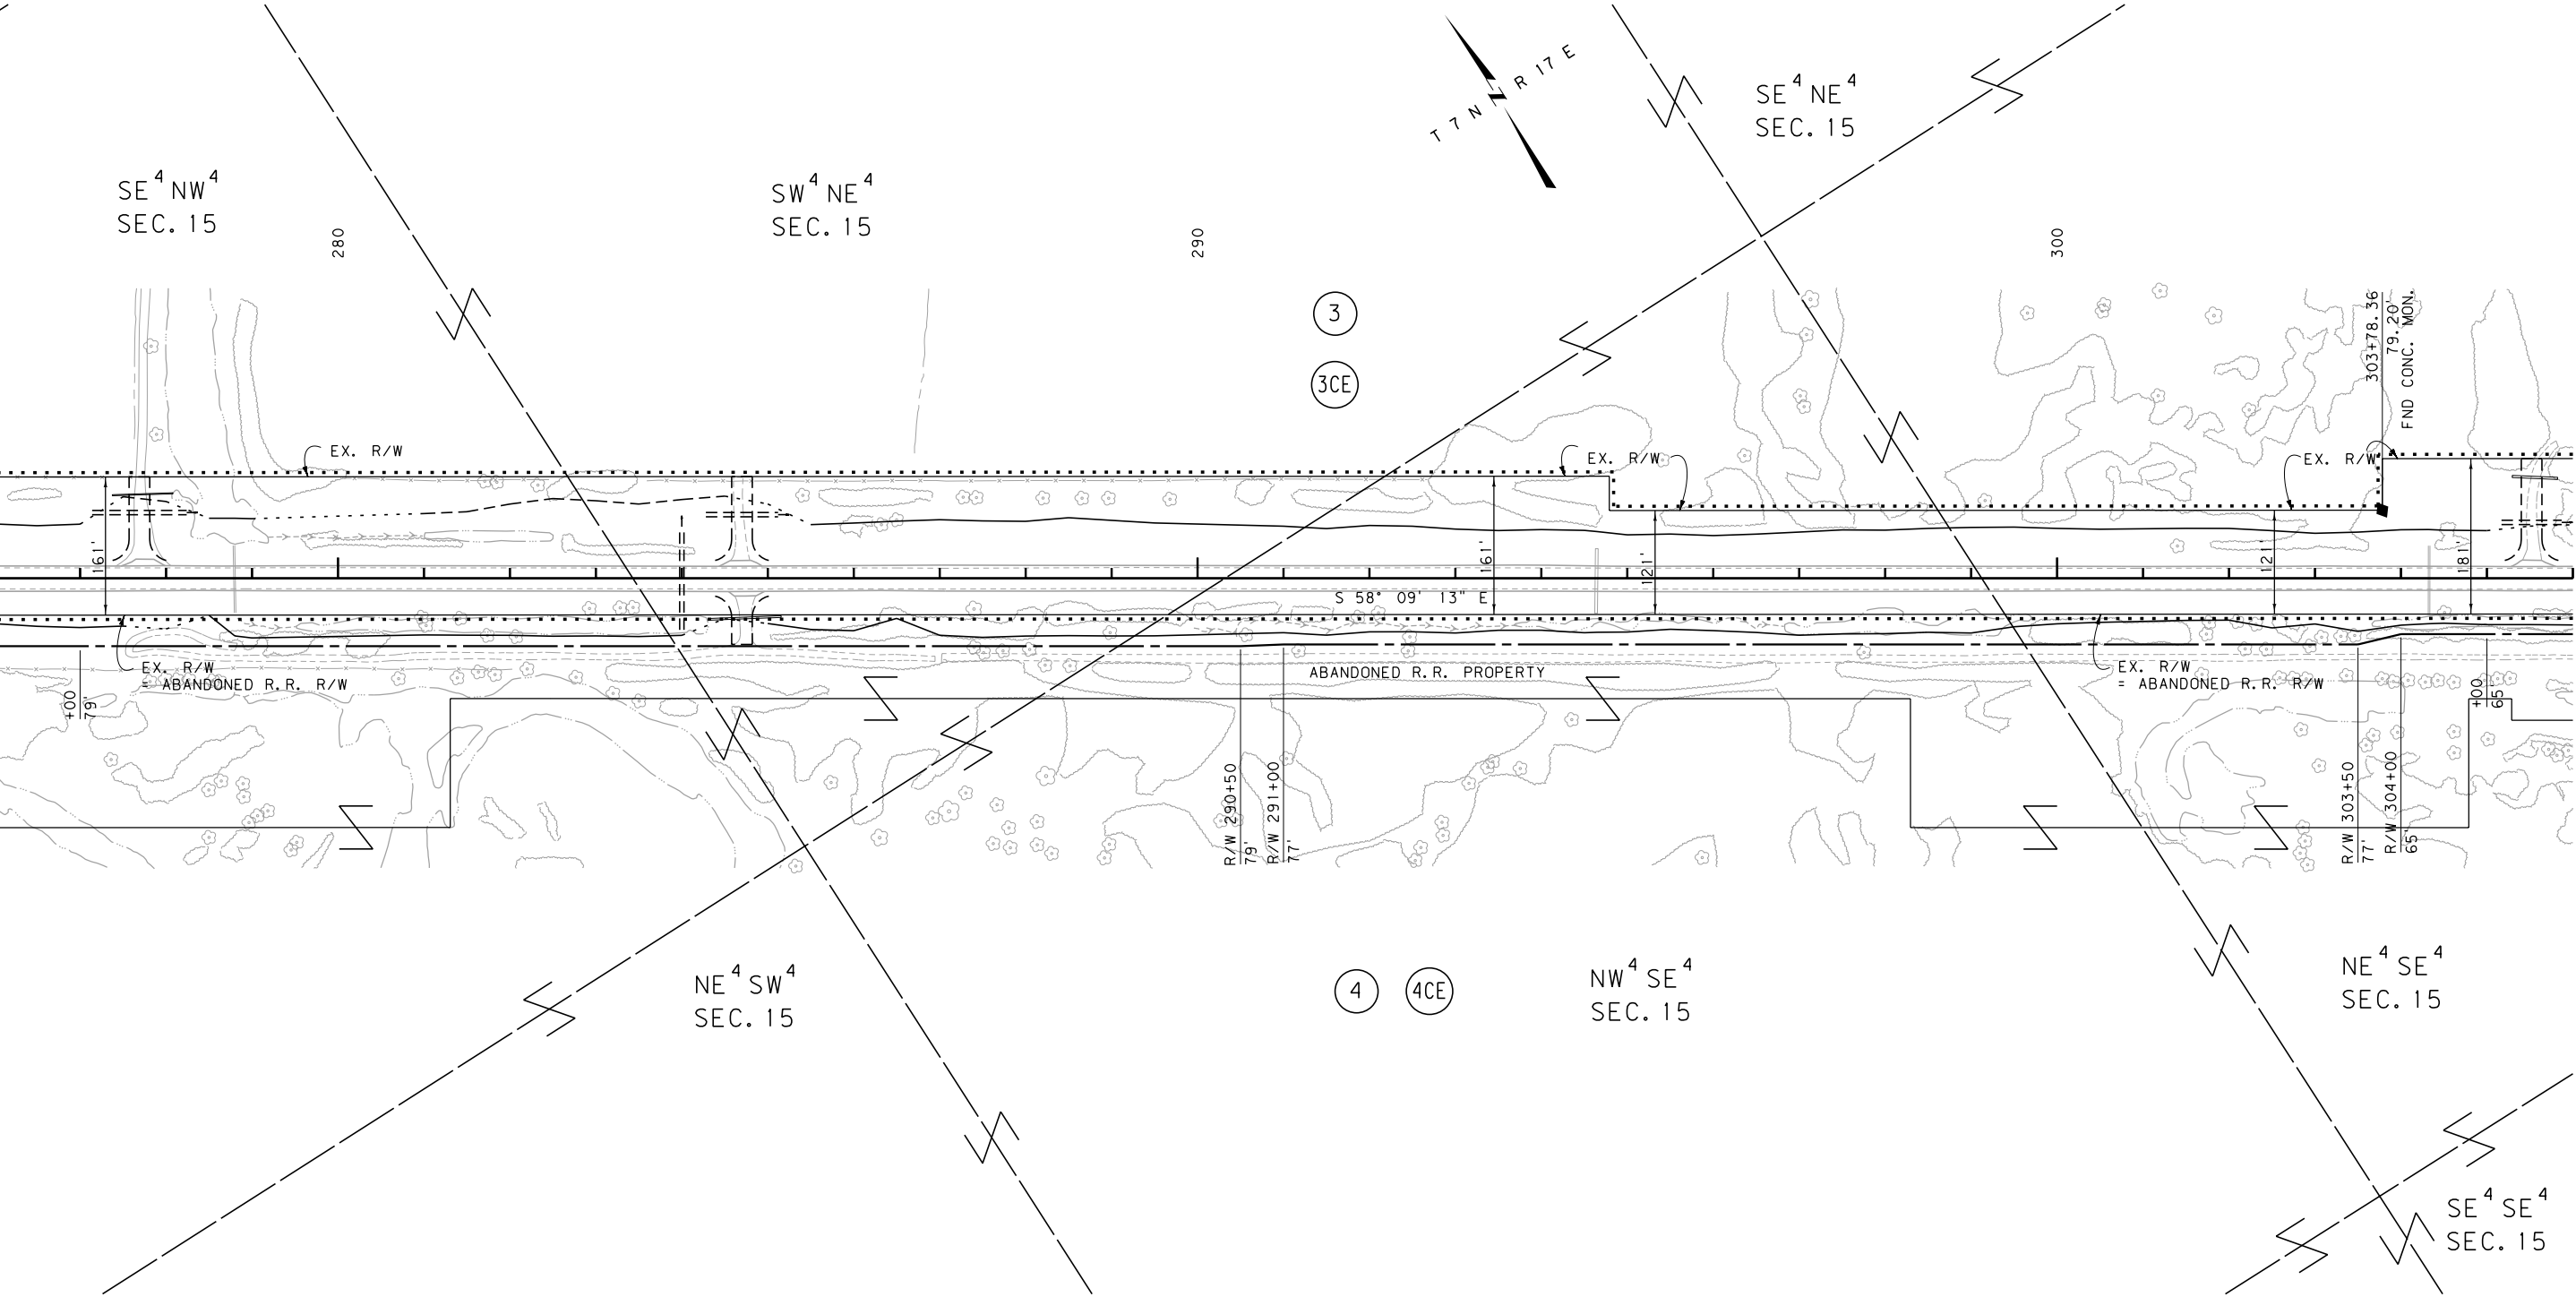

CONSTRUCTION LIMITS

CUT SECTION

TRANSITION

TOE OF FILL

BACKSLOPE LIMITS

INCLUDE ROUNDING

MAP REVISED 9/17/10

FHWA/MDT APPROVAL

8/18/09

3

2

1

MDTA

MONTANA DEPARTMENT

OF TRANSPORTATION

c:\dgn\4075ropln004.dgn

5/15/2012

9:32:14 AM

CPS - U3422

FOR EXISTING R/W RETRACEMENT, SEE
C.O.S. NOS. 102332 & 103263

- NOTES:
1. THE PROPOSED R/W LINE WHERE A SPIRAL CURVE TRANSITION IS USED IS A CHORD RATHER THAN A CONCENTRIC CURVE.
 2. ALL STATIONS AND OFFSETS FOR R/W BREAKS ARE IN REFERENCE TO THE R/W BASELINE.

GRID STATE PLANE COORDINATES

THIS IS A STATE PLANE COORDINATE PROJECT. ALL DIMENSIONS, DISTANCES AND AREAS ON THIS PROJECT ARE GRID, EXCEPT FOR THE EXISTING R/W WIDTH DIMENSION, WHICH IS RECORD.
THE COMBINATION SCALE FACTOR IS 0.99926862

MONTANA DEPARTMENT OF TRANSPORTATION

RIGHT OF WAY PLAN

WHEATLAND COUNTY


SCALE 1"=100'

0 50' 100' 200' 300'

STATE	RIGHT OF WAY	SHEET	TOTAL
MONTANA		NO.	SHEETS
		13	17
R/W ID.	NH 14-3(25)108		
PROJECT NO.	4075-025		

SHAWMUT - WEST

SEE SHEET NO. 2 FOR OWNERSHIP NAMES, ADDRESSES, AREAS, ETC.

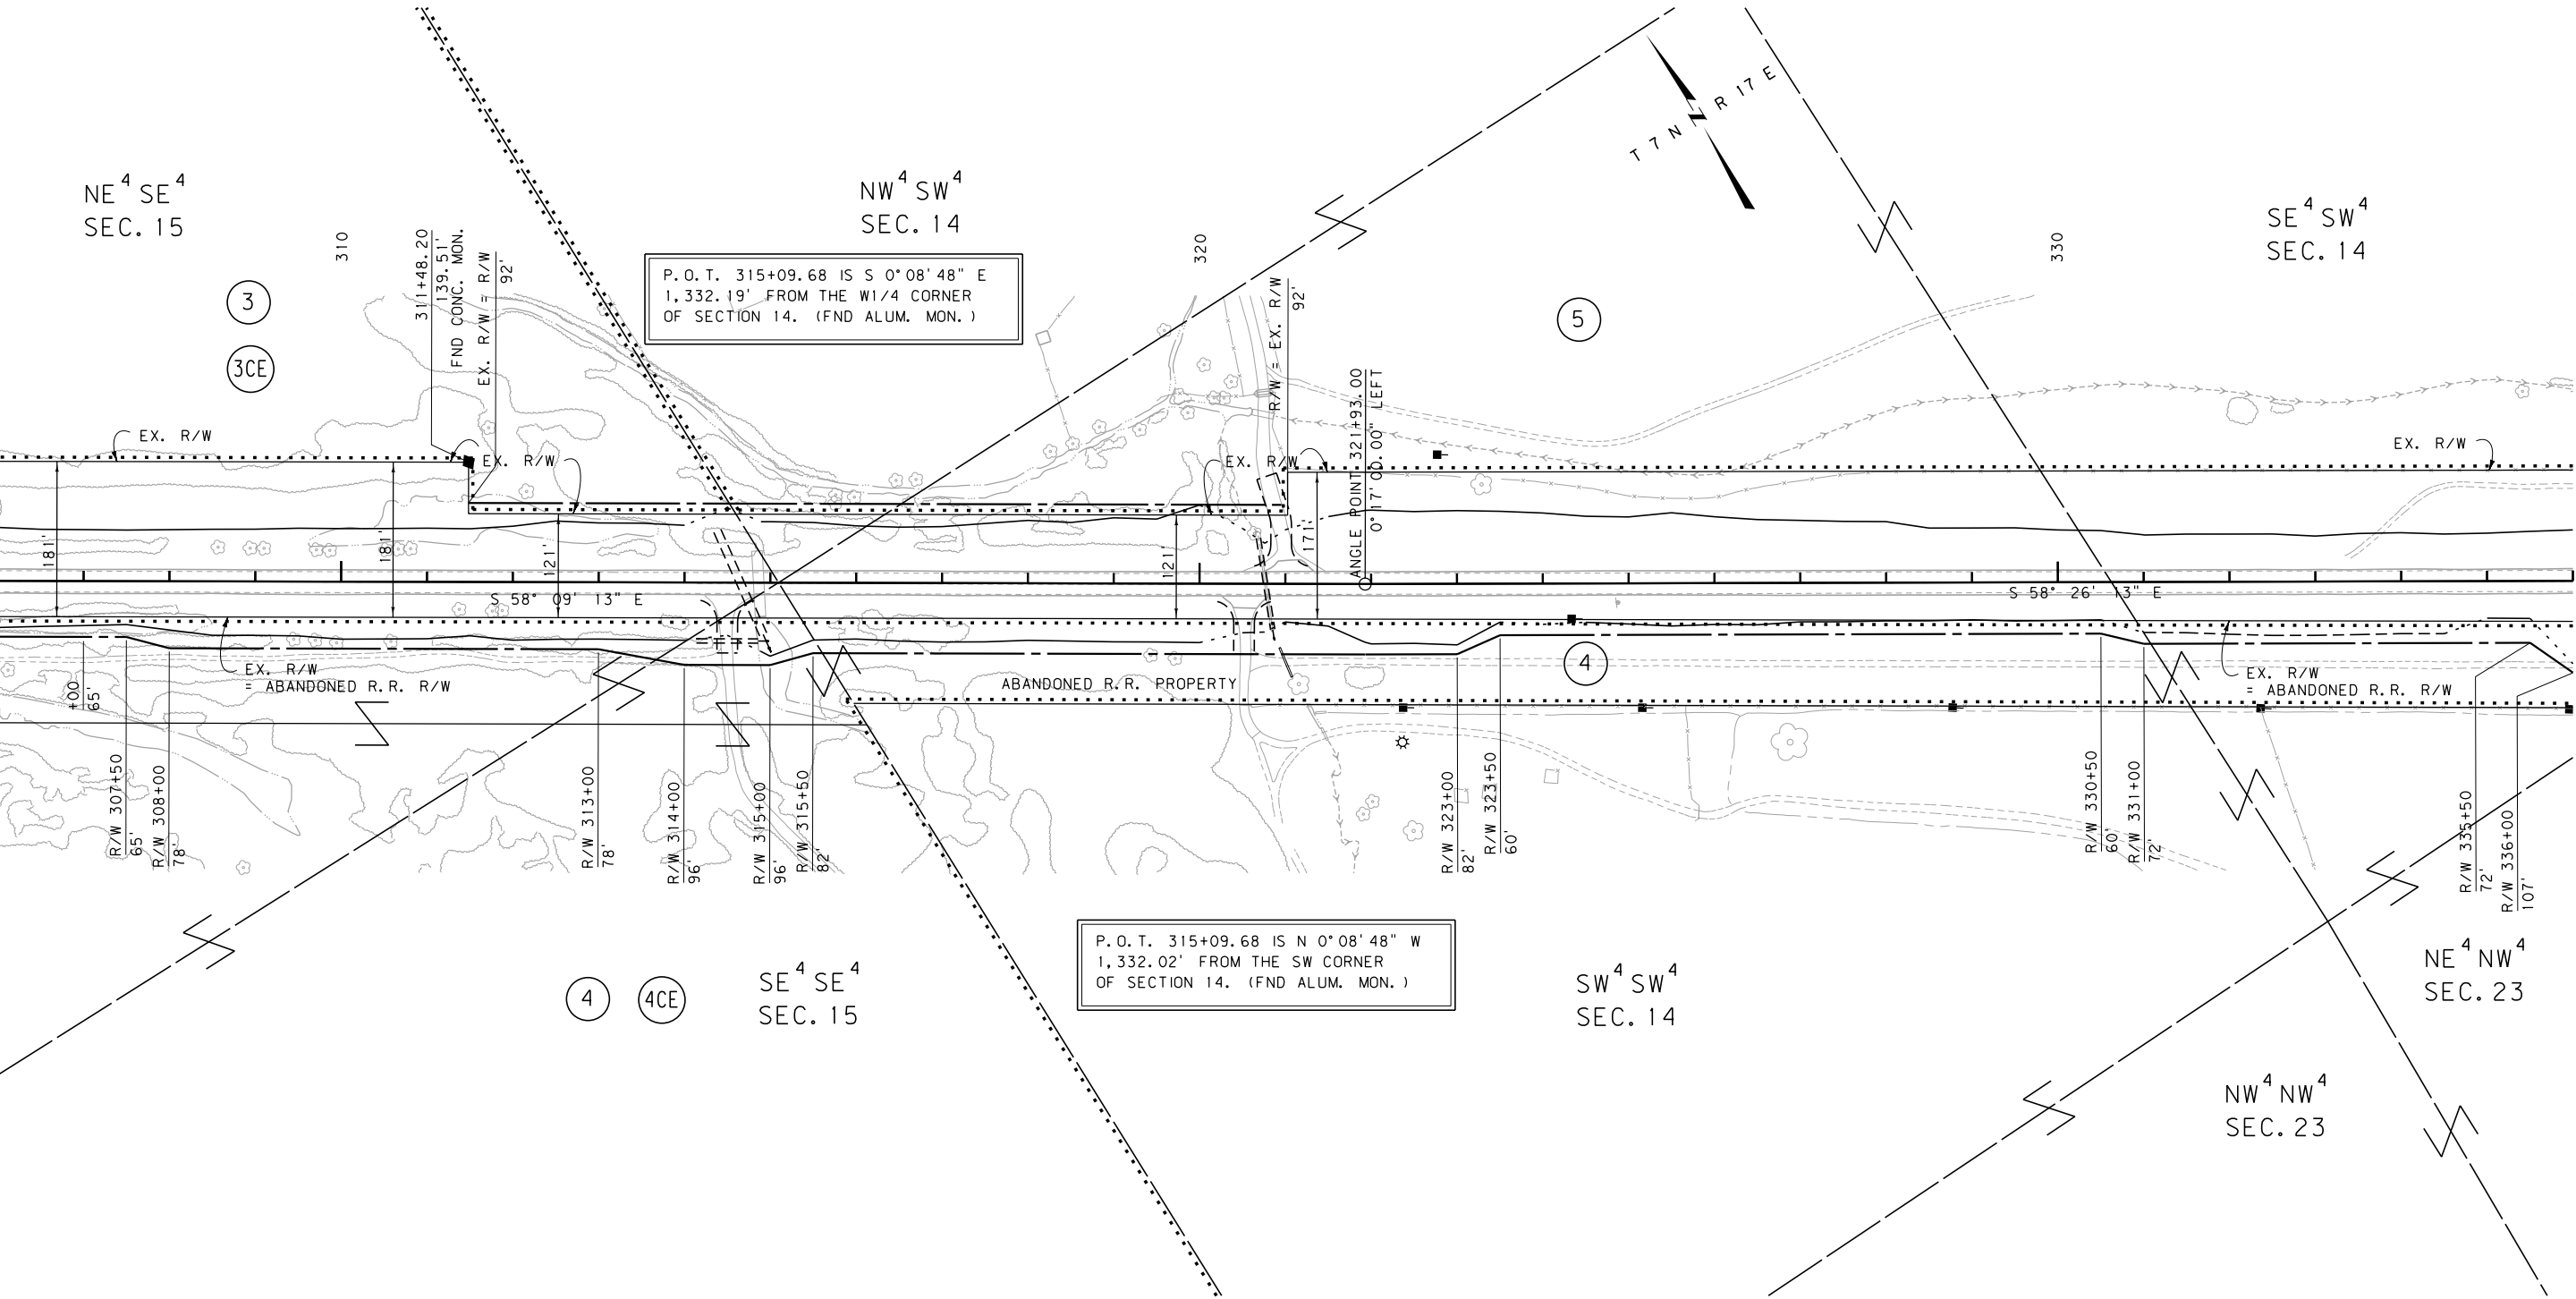

CONSTRUCTION LIMITS	MAP REVISED 9/17/10
CUT SECTION	
TRANSITION	
TOE OF FILL	
BACKSLOPE LIMITS INCLUDE ROUNDING	
	FHWA/MDT APPROVAL 8/18/09
3	MDTA MONTANA DEPARTMENT OF TRANSPORTATION
2	c:\dgn\4075ropln004.dgn
1	5/15/2012
	9:32:17 AM CPS - U3422

FOR EXISTING R/W RETRACEMENT, SEE C.O.S. NOS. 102332 & 103263

- NOTES:
1. THE PROPOSED R/W LINE WHERE A SPIRAL CURVE TRANSITION IS USED IS A CHORD RATHER THAN A CONCENTRIC CURVE.
 2. ALL STATIONS AND OFFSETS FOR R/W BREAKS ARE IN REFERENCE TO THE R/W BASELINE.

GRID STATE PLANE COORDINATES


THIS IS A STATE PLANE COORDINATE PROJECT. ALL DIMENSIONS, DISTANCES AND AREAS ON THIS PROJECT ARE GRID, EXCEPT FOR THE EXISTING R/W WIDTH DIMENSION, WHICH IS RECORD. THE COMBINATION SCALE FACTOR IS 0.99926862

MONTANA DEPARTMENT OF TRANSPORTATION	
RIGHT OF WAY PLAN	
WHEATLAND COUNTY	
SCALE 1"=100'	
0 50' 100' 200' 300'	

STATE	RIGHT OF WAY	SHEET	TOTAL
MONTANA		NO.	SHEETS
		15	17
R/W ID.	NH 14-3(25)108		
PROJECT NO.	4075-025		

SHAWMUT - WEST

SEE SHEET NO. 2 FOR OWNERSHIP NAMES, ADDRESSES, AREAS, ETC.

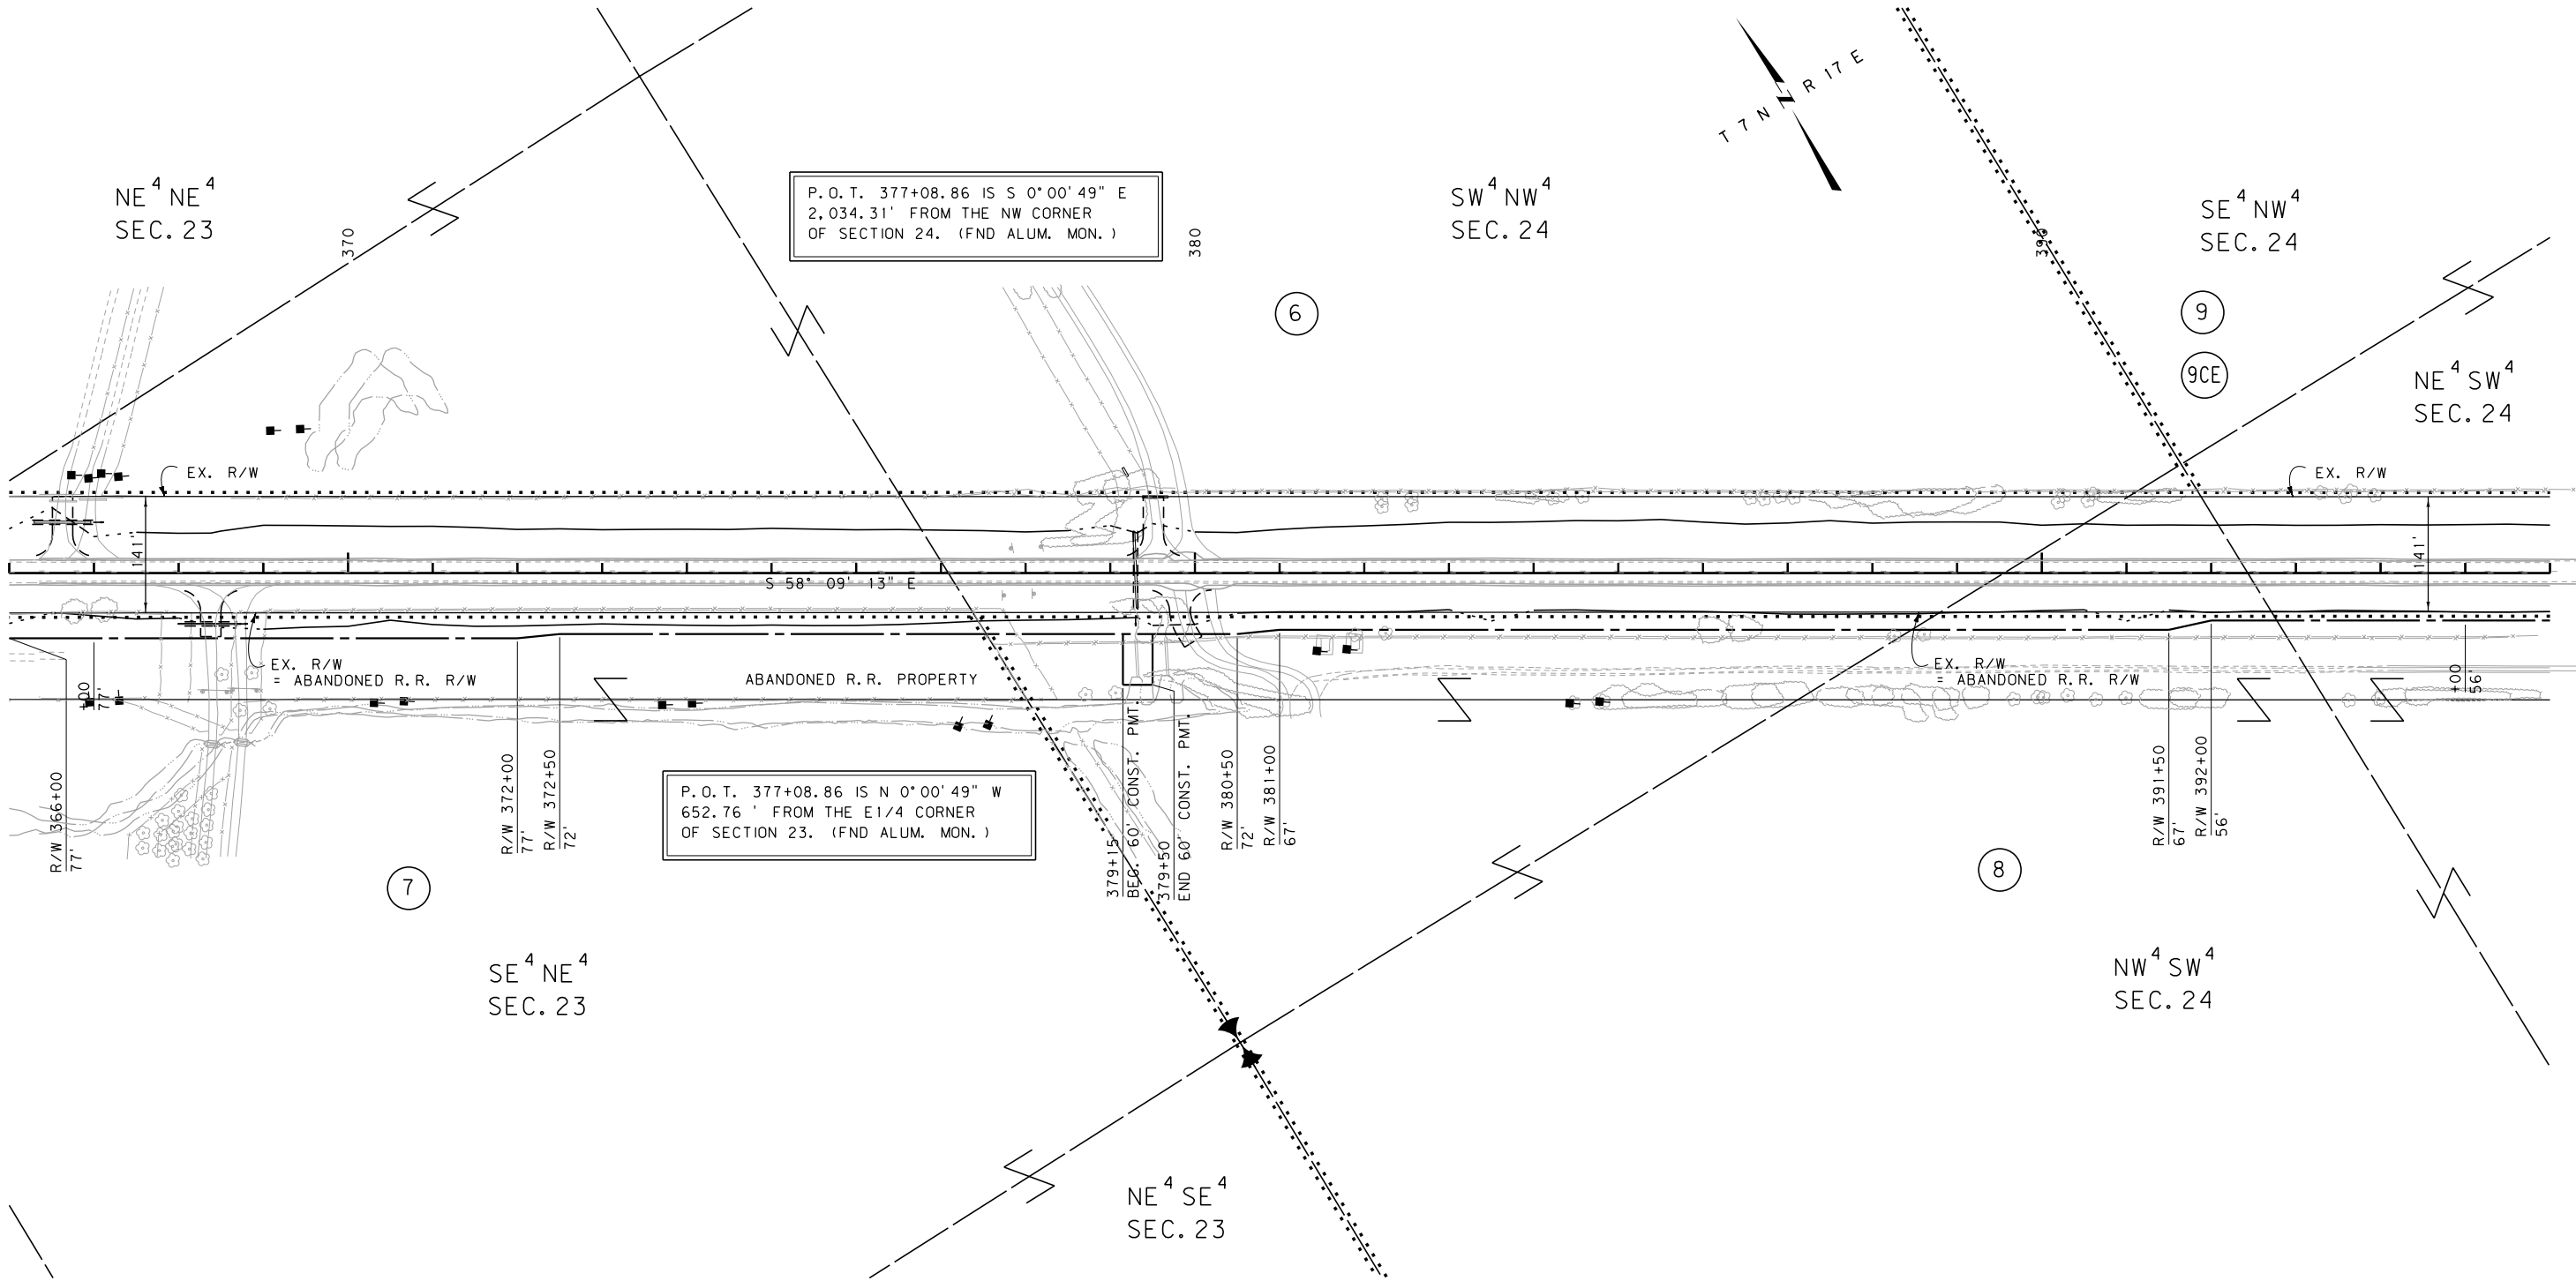

CONSTRUCTION LIMITS CUT SECTION TRANSITION TOE OF FILL BACKSLOPE LIMITS INCLUDE ROUNDING	MAP REVISED _____

MDTA MONTANA DEPARTMENT OF TRANSPORTATION	FHWA/MDT APPROVAL 8/18/09
	c:\dgn\4075ropln005.dgn
	5/15/2012
3	9:32:29 AM CPS - U3422

FOR EXISTING R/W RETRACEMENT, SEE
C.O.S. NOS. 102332 & 103263

- NOTES:
1. THE PROPOSED R/W LINE WHERE A SPIRAL CURVE TRANSITION IS USED IS A CHORD RATHER THAN A CONCENTRIC CURVE.
 2. ALL STATIONS AND OFFSETS FOR R/W BREAKS ARE IN REFERENCE TO THE R/W BASELINE.

GRID STATE PLANE COORDINATES

THIS IS A STATE PLANE COORDINATE PROJECT. ALL DIMENSIONS, DISTANCES AND AREAS ON THIS PROJECT ARE GRID, EXCEPT FOR THE EXISTING R/W WIDTH DIMENSION, WHICH IS RECORD. THE COMBINATION SCALE FACTOR IS 0.99926862

MONTANA DEPARTMENT OF TRANSPORTATION

RIGHT OF WAY PLAN

WHEATLAND COUNTY

SCALE 1"=100'

0 50' 100' 200' 300'

STATE	RIGHT OF WAY	SHEET	TOTAL
		NO.	SHEETS
MONTANA		17	17
R/W ID.		NH 14-3(25)108	
PROJECT NO.		4075-025	

SHAWMUT - WEST

NE⁴ NW⁴
SEC. 30

TOWNSITE OF SHAWMUT, MT

TRACT A
COS 83191

AREA OF CONFLICT

STA 451+77.92
END NH 14-3(14)108

U.S. GOVT.
LOT 1
SEC. 30

U.S. GOVT.
LOT 4
SEC. 19

END CONST. PMT.
@ PROP. LINE

SEE SHEET NO. 2 FOR OWNERSHIP NAMES, ADDRESSES, AREAS, ETC.

SE⁴ SE⁴
SEC. 24

NE⁴ NE⁴
SEC. 25

SW⁴ SE⁴
SEC. 24

P.O.T. 438+61.21 IS S 0°13'36" W
2,527.77' FROM THE E1/4 CORNER
OF SECTION 24. (FND A.C.)

P.O.T. 438+61.21 IS N 0°13'36" E
162.22' FROM THE SE CORNER
OF SECTION 24. (FND ALUM. MON.)

P.O.T. 441+69.86 IS S 89°52'29" E
262.86' FROM THE SW CORNER
OF SECTION 19. (FND ALUM. MON.)

P.O.T. 441+69.86 IS N 89°52'29" W
2,280.25' FROM THE N1/4 CORNER
OF SECTION 30. (FND ALUM. MON.)

CONSTRUCTION LIMITS
CUT SECTION
TRANSITION
TOE OF FILL
BACKSLOPE LIMITS
INCLUDE ROUNDING

MAP REVISED 5/7/10 5/15/12

FHWA/MDT APPROVAL
8/18/09

FOR EXISTING R/W RETRACEMENT, SEE
C.O.S. NOS. 102332 & 103263

NOTES:

1. THE PROPOSED R/W LINE WHERE A SPIRAL CURVE TRANSITION IS USED IS A CHORD RATHER THAN A CONCENTRIC CURVE.
2. ALL STATIONS AND OFFSETS FOR R/W BREAKS ARE IN REFERENCE TO THE R/W BASELINE.

GRID STATE PLANE COORDINATES

THIS IS A STATE PLANE COORDINATE PROJECT. ALL DIMENSIONS, DISTANCES AND AREAS ON THIS PROJECT ARE GRID, EXCEPT FOR THE EXISTING R/W WIDTH DIMENSION, WHICH IS RECORD. THE COMBINATION SCALE FACTOR IS 0.99926862

MONTANA DEPARTMENT OF TRANSPORTATION

RIGHT OF WAY PLAN
WHEATLAND COUNTY

SCALE 1"=100'

0 50' 100' 200' 300'

3
2
1
MDTA MONTANA DEPARTMENT OF TRANSPORTATION

c:\dgn\4075ropln005.dgn
5/15/2012
9:32:36 AM CPS-U3422