



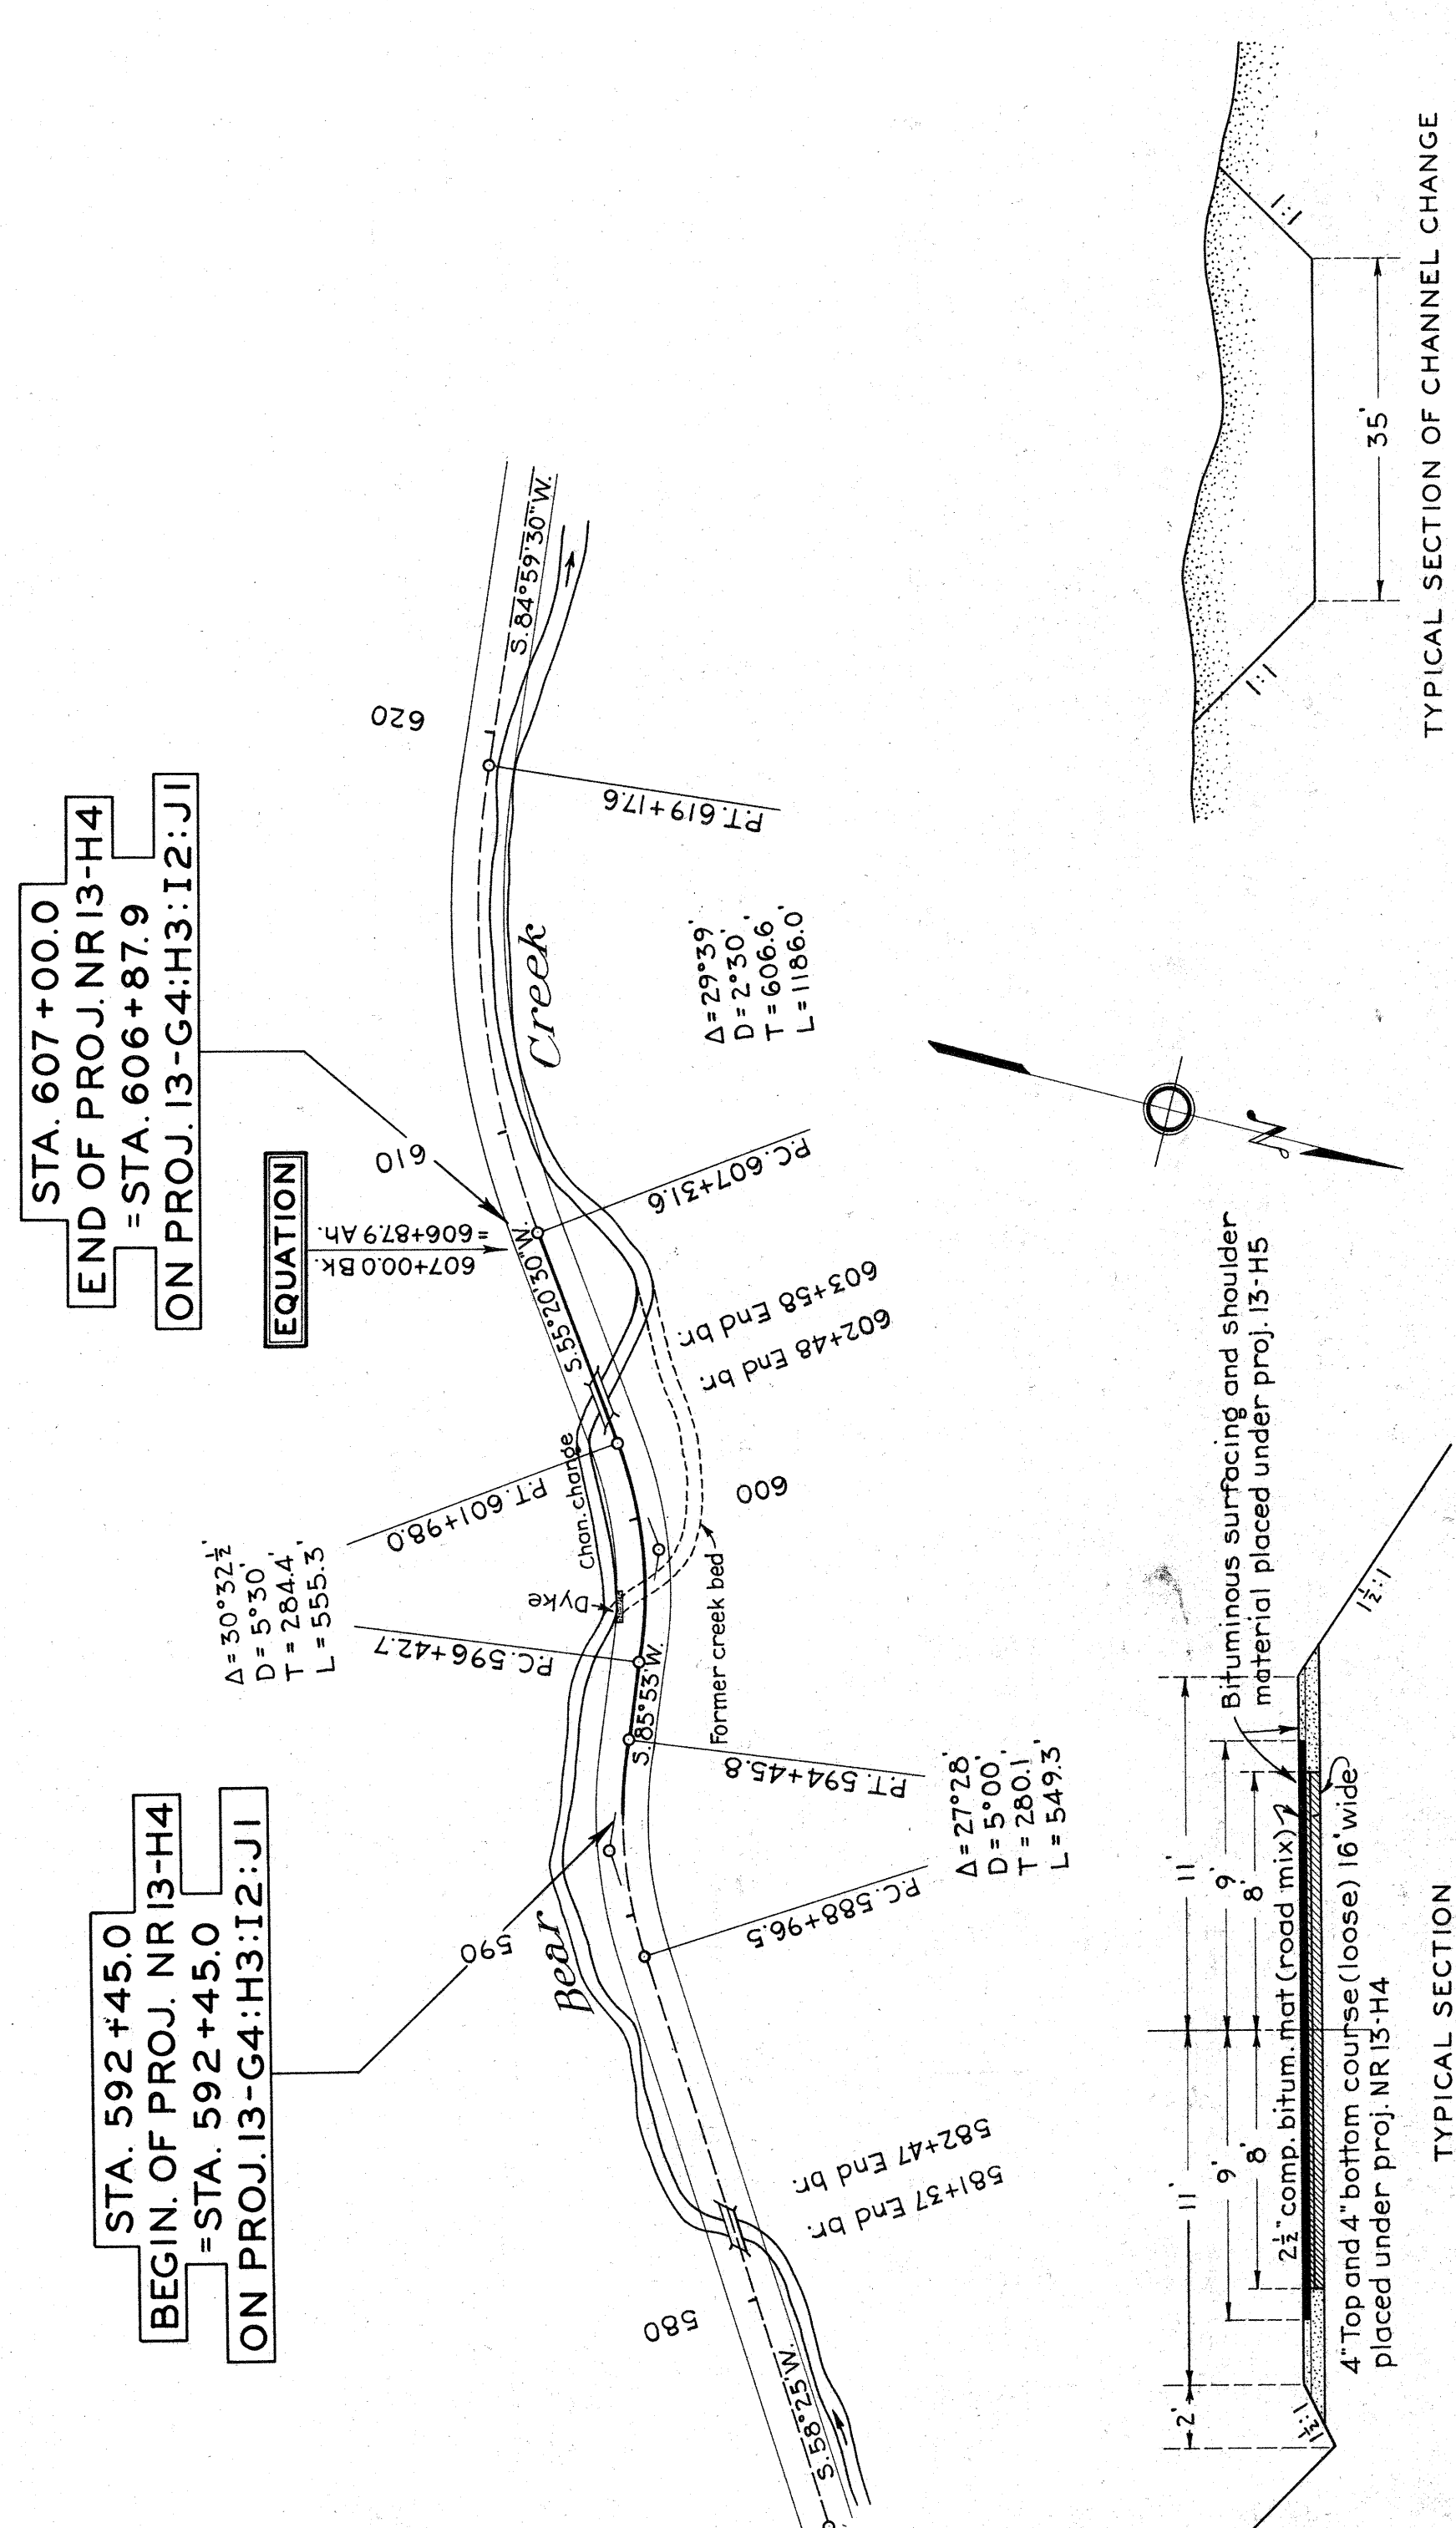

for alignment and profile on either side of this project
the 400' man for section 3-54 H3, T2, H

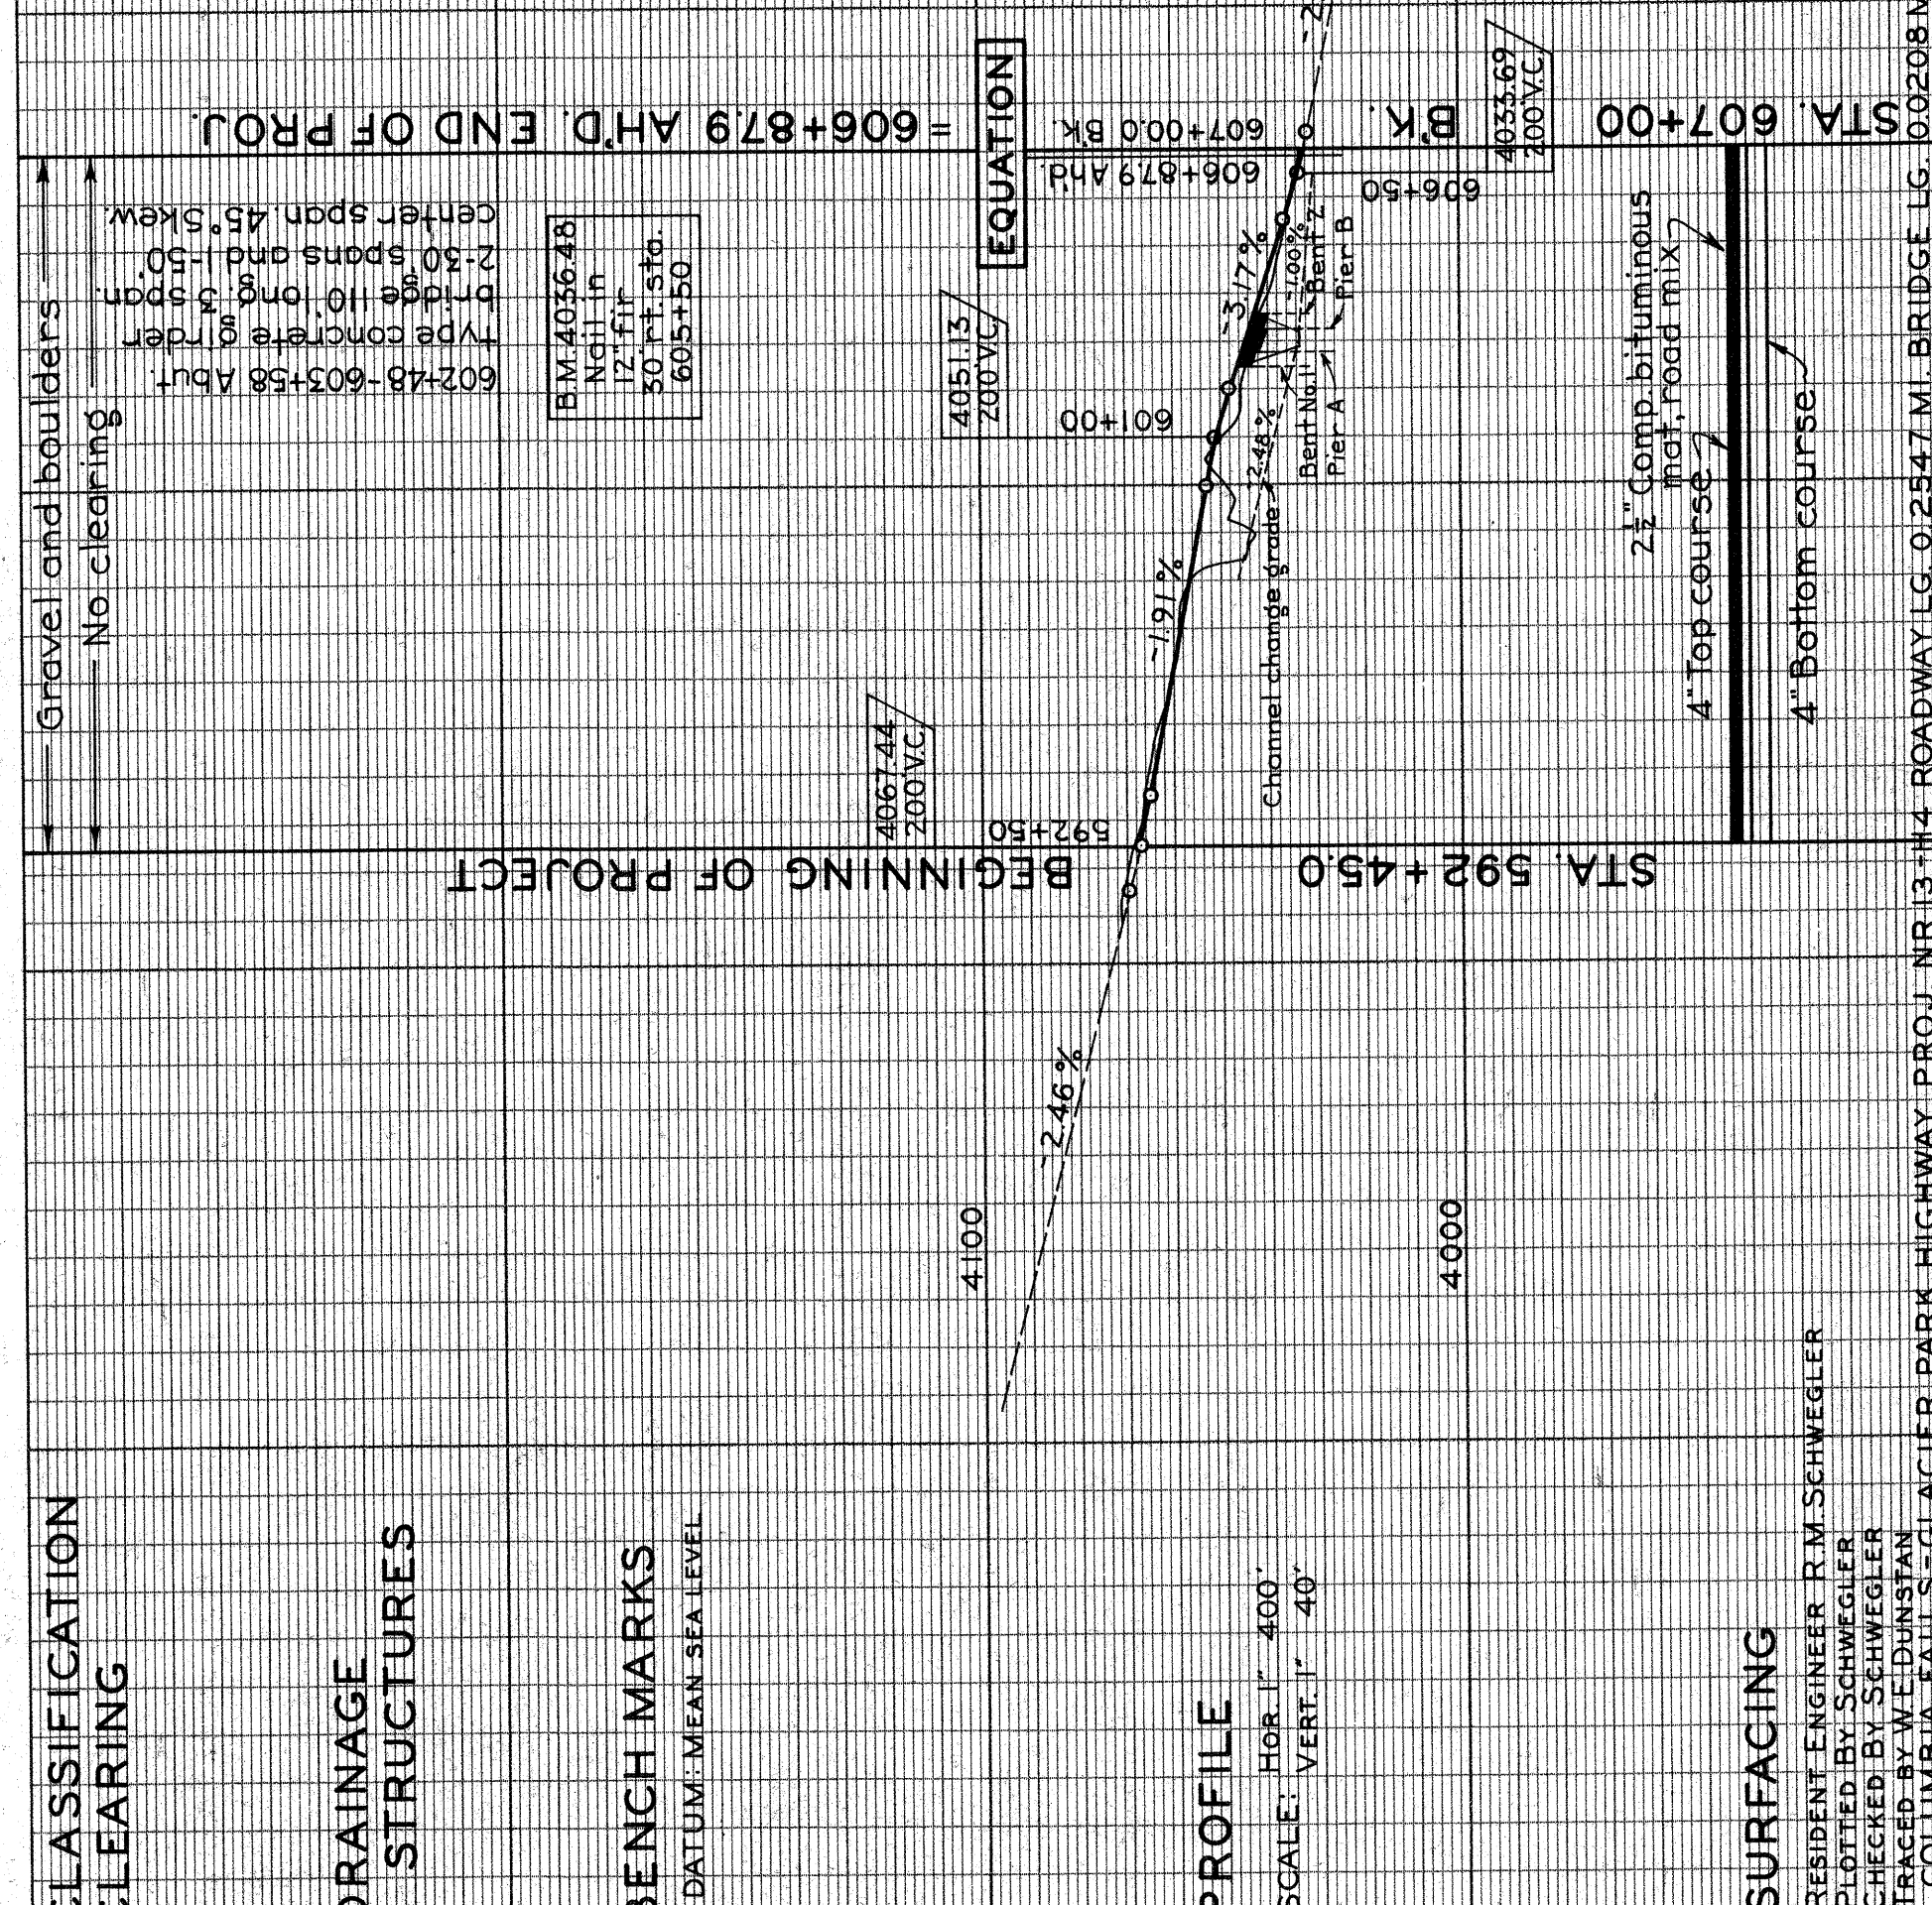

Note: Bituminous surf. composed of SC-3 grade liquid asphalt for the mix and RC-1 grade for the seal.

LOADING, SURF. AND BRIDGE COMPLETED 5-34
TUMINOUS SURF. COMPLETED 9-35

TRACED BY W.E. DUNSTAN
 COLUMBIA FALLS, ID
 ACIER PARK HIGHWAY PROJ NR 13-14 ROADWAY LG 0.2547 MI. BRIDGE LG. 0.0208 MI. TOTAL LG. 0.2755 MILES
 CHECKED BY SCHWEGLER