


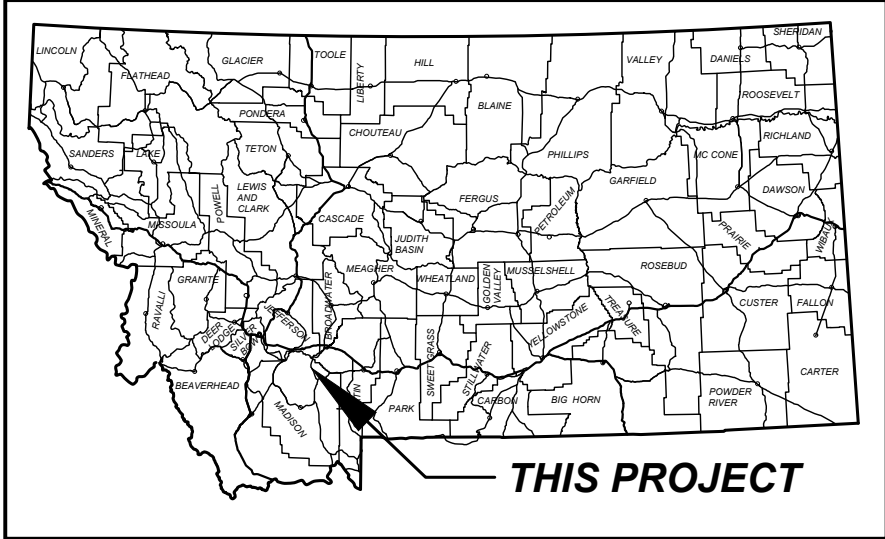

MONTANA DEPARTMENT OF TRANSPORTATION

RIGHT OF WAY PLAN
STATE AID PROJECT SFCX 13-1(64)75
US-287 SIPHON REPAIR-HARRISON
MADISON COUNTY

LENGTH 0.1 MILES

PLAN LEGEND


PROPOSED RIGHT OF WAY LINE	---
EXISTING RIGHT OF WAY LINE	---
RAILROAD RIGHT OF WAY LINE	---
RIGHT OF WAY BASELINE	---
SECTION LINE	---
OWNERSHIP BOUNDARY	---
FULL ACCESS CONTROL	AG AG
LIMITED ACCESS CONTROL	---
EXISTING FULL ACCESS CONTROL	EFAC
EXISTING LIMITED ACCESS CONTROL	ELAC
SECTION CORNER	FOUND UNFOUND
1/4 SECTION CORNER	---
CLOSING CORNER	---
MEANDER CORNER	---
CENTER OF SECTION	---
1/8 SECTION CORNER FOUND	---
RIGHT OF WAY MONUMENT	FOUND CALCULATED
PROPERTY CORNER PIN	---
PARCEL NUMBERS	---
RAILROADS	---
EXISTING DITCH	---
CONSTRUCTION LIMITS	---
CUT SECTION	---
TOE OF FILL	---

ASSOCIATED PROJECT
AGREEMENT NUMBERS

R/W	SFCX 13-1(64)75
I. C.	
P. E.	SFCX 13-1(64)75

RELATED PROJECTS

STPP 13-1(18)65
F 171(15)
FAP 171-C

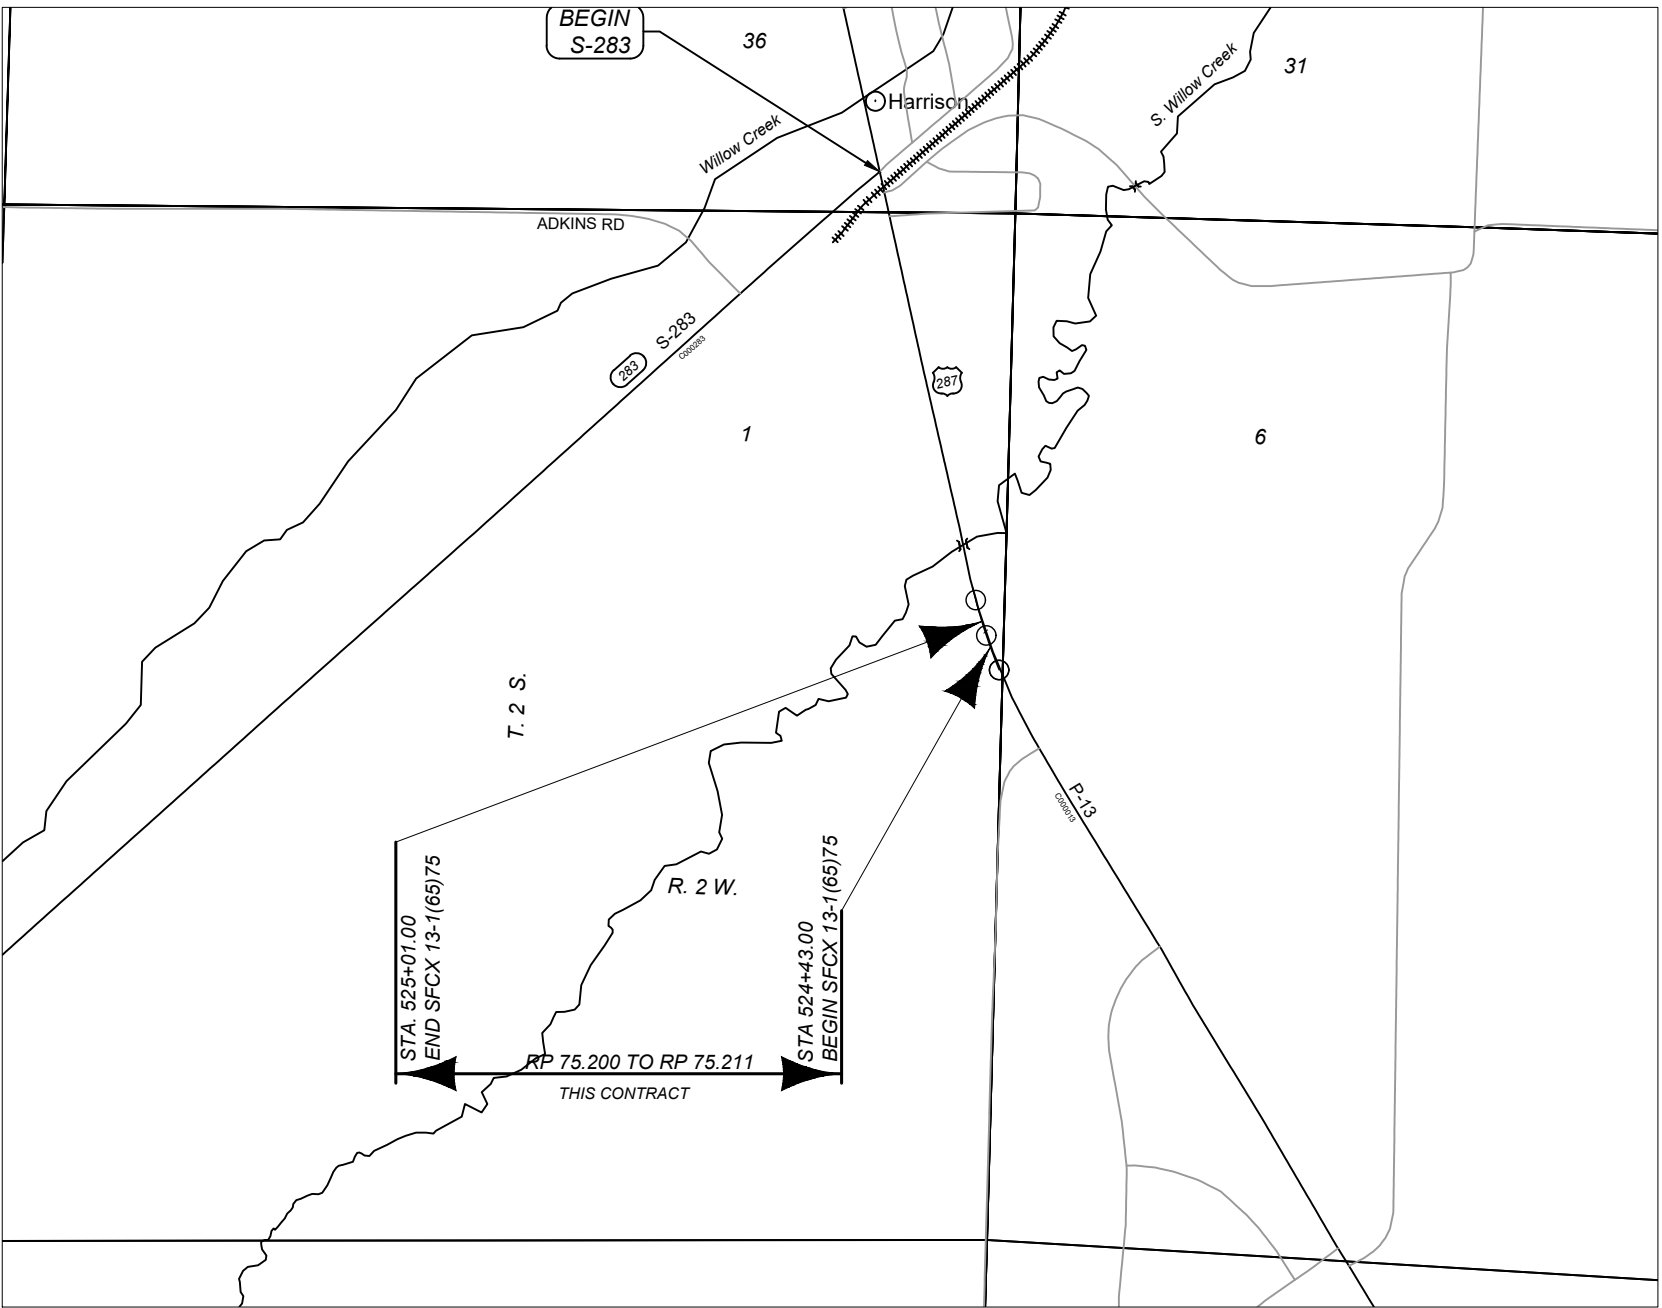

SHEET NO.

1

GRID STATE PLANE COORDINATES
THIS IS A STATE PLANE COORDINATE PROJECT. ALL
DIMENSIONS, DISTANCES AND AREAS ON THIS PROJECT
ARE GRID, EXCEPT FOR THE EXISTING R/W WIDTH
DIMENSION, WHICH IS RECORD.
THE COMBINATION SCALE FACTOR IS N/A

PROJECT NAME
US-287 SIPHON REPAIR-HARRISON

COUNTY

MADISON

PROJECT ID

SFCX 13-1(64)75

UPN

10474-064-000

FHW/MDT APPROVAL: 9/21/2023

MAP REVISED:


10474000ROTTL001.DWG



RIGHT OF WAY PLAN

10/3/2023 9:29 AM

OWNERSHIP										SHEET NO. 2 GRID STATE PLANE COORDINATES THIS IS A STATE PLANE COORDINATE PROJECT. ALL DIMENSIONS, DISTANCES AND AREAS ON THIS PROJECT ARE GRID, EXCEPT FOR THE EXISTING RAW WIDTH DIMENSION, WHICH IS RECORD. THE COMBINATION SCALE FACTOR IS N/A	PROJECT NAME US-287 SIPHON REPAIR-HARRISON COUNTY MADISON PROJECT ID SFCX 13-1(64)75 UPN 10474-064-000	FHWA/MDT APPROVAL: 9/21/2023 MAP REVISED: 10474000ROOVN001.DWG	 MONTANA Department of Transportation RIGHT OF WAY PLAN
PARCEL	NAME	ADDRESS	TOTAL AREA	GROSS R/W AREA	EX. EASE. AREA	NET AREA	CONST. PMT. AREA	EASEMENT AREA	SHEET NO.				
1	MELVIN DAVID MAICHEL AND MERI CHRISTINE MAICHEL	PO BOX 154 HARRISON, MT 59735	160.00+ AC				0.04 AC		3				
2	TUCKER AND CATHLENE EDMUNDSON	PO BOX 64 HARRISON, MT 59735	160.00+ AC				0.04 AC		3				
3	BRAIN L DYK	PO BOX 25 HARRISON, MT 59735	FOR NEGOTIATIONS ONLY						3				

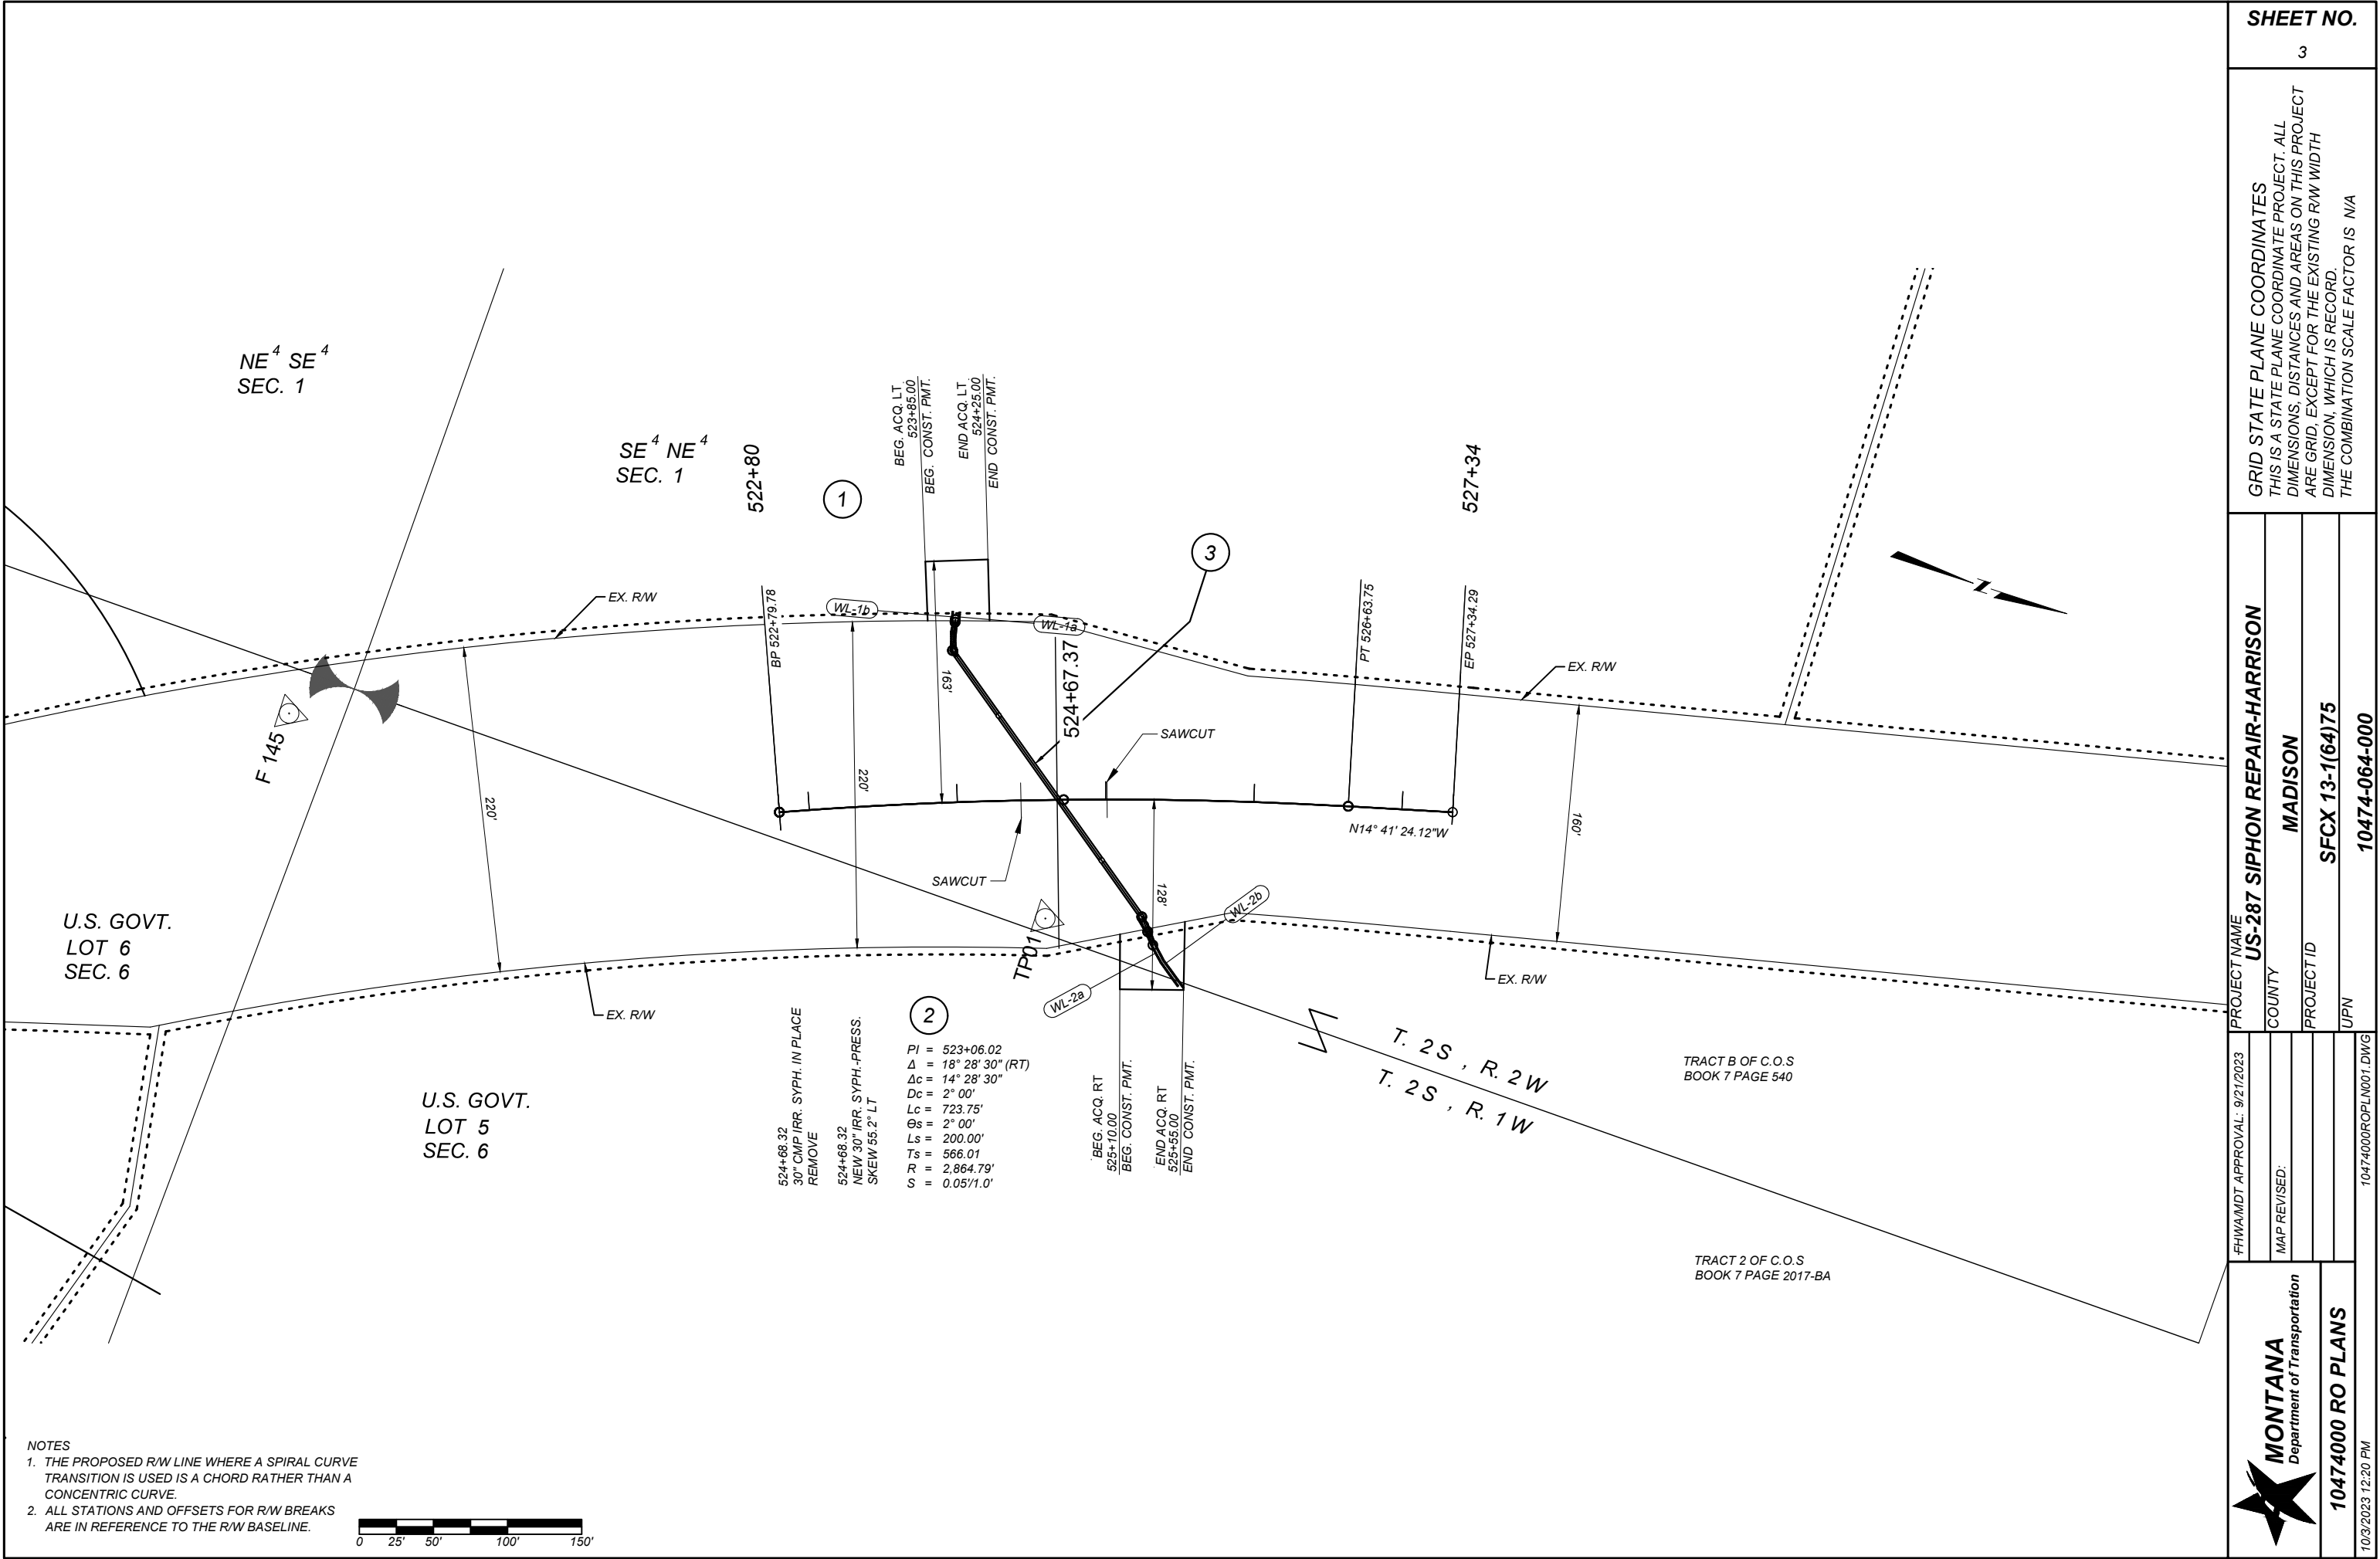

SHEET NO.		3	
GRID STATE PLANE COORDINATES THIS IS A STATE PLANE COORDINATE PROJECT. ALL DIMENSIONS, DISTANCES AND AREAS ON THIS PROJECT ARE GRID, EXCEPT FOR THE EXISTING R/W WIDTH DIMENSION, WHICH IS RECORD. THE COMBINATION SCALE FACTOR IS N/A			
PROJECT NAME US-287 SIPHON REPAIR-HARRISON		COUNTY MADISON	
		PROJECT ID SFCX 13-1(64)75	
		UPN 10474-064-000	
FHWA/MDT APPROVAL: 9/21/2023		MAP REVISED:	
MONTANA Department of Transportation		10474000 RO PLANS	
		10/3/2023 12:20 PM	
		10474000ROPLN001.DWG	