


PLANS
NOT
TO
SCALE

MONTANA DEPARTMENT OF TRANSPORTATION

STATE	RIGHT OF WAY ID.	SHEET NO.	TOTAL SHEETS
MONTANA	STPP 13-1(20)0	1	5
PROJECT NUMBER 2404-020			
RAYNOLDS PASS - NORTH			

RIGHT OF WAY PLAN OF FEDERAL AID PROJECT STPP 13-1(20)0 RAYNOLDS PASS - NORTH MADISON COUNTY


25.33 Kilometers

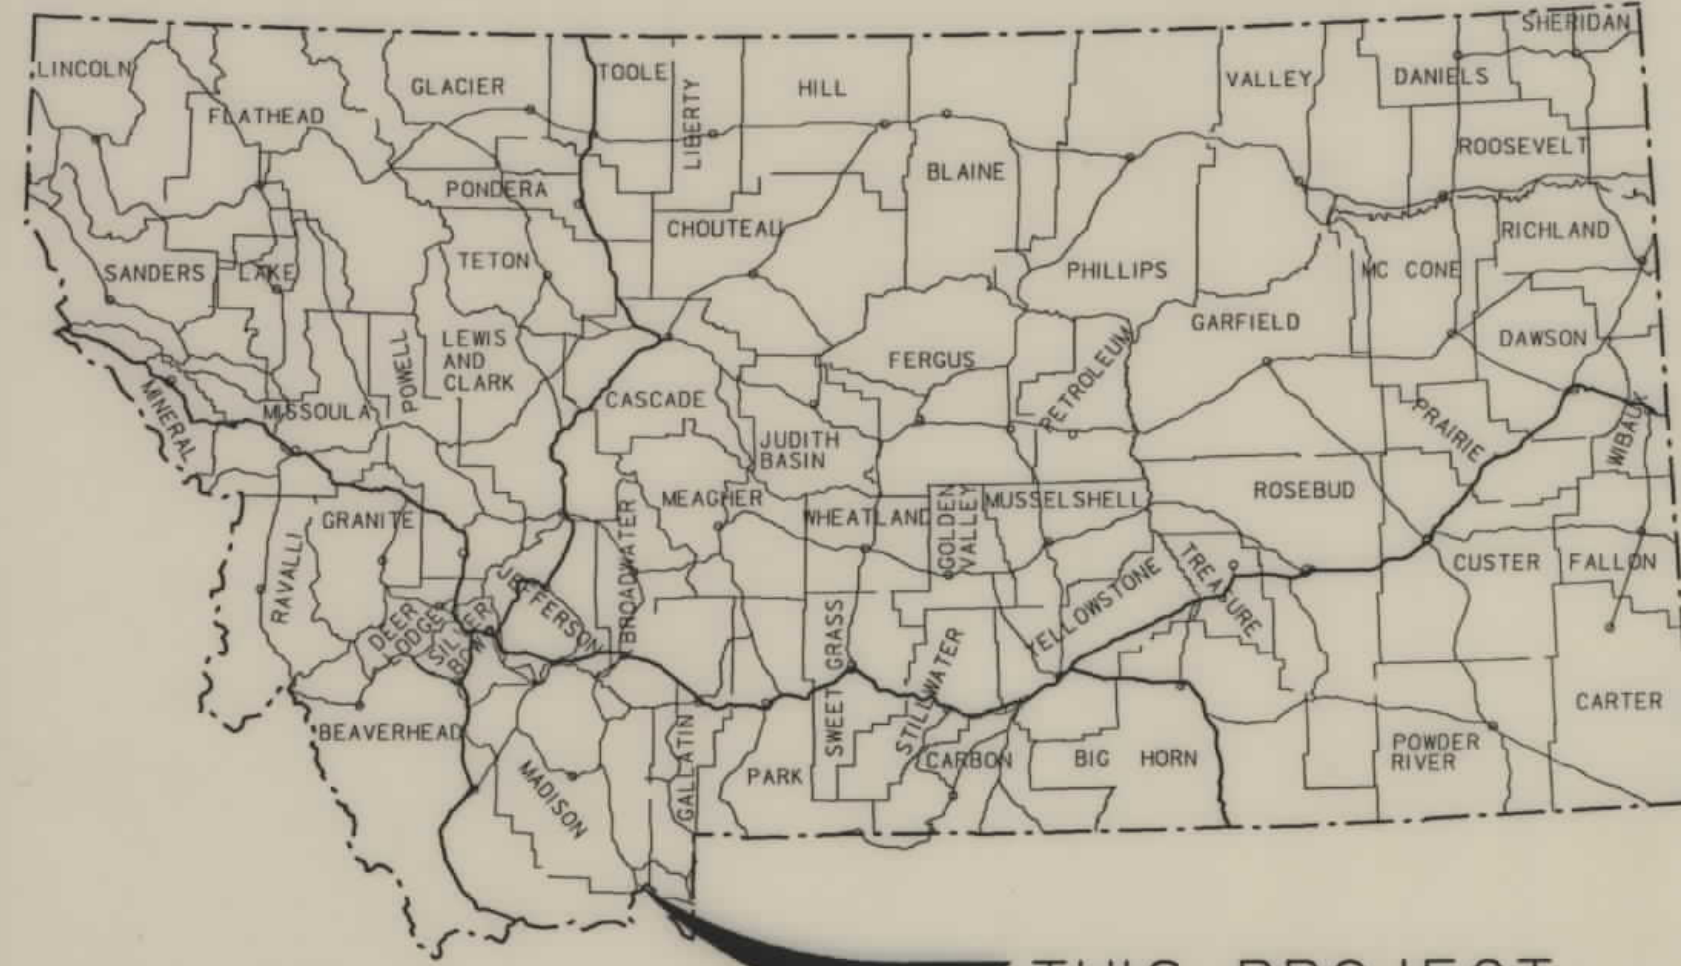

THIS PROJECT

CONVENTIONAL SIGNS

PROPOSED RIGHT OF WAY LINE	---
EXISTING RIGHT OF WAY LINE	---
RAILROAD RIGHT OF WAY LINE	---
CENTERLINE (CL) OR PROJECTED LINE	---
STK'D CENTERLINE	---
SECTION LINE	---
OWNERSHIP BOUNDARY	---
FULL ACCESS CONTROL	---
LIMITED ACCESS CONTROL	---
EXISTING ACCESS CONTROL	---
PRESENT TRAVELED WAY (P.T.W.)	---
FENCE LINE	---
EXISTING GUARDRAIL	---
PROPOSED GUARDRAIL	---
GATE IN FENCE	---
CATTLE GUARD: EXIST. - PROPOSED	---
SECTION CORNER	FOUND UNFOUND
1/4 SECTION CORNER	---
CLOSING CORNER	---
MEANDER CORNER	---
CENTER OF SECTION	---
RIGHT OF WAY MONUMENT	---
PROPERTY CORNER PIN	---
POWER POLE IN PLACE	---
TELEPHONE POLE IN PLACE	---
TELEGRAPH POLE IN PLACE	---
LIGHT POLE	---
PROPOSED CULVERT	---
EXISTING CULVERT	---
OUTLET DITCH	---
INLET DITCH	---
EXISTING DITCH	---
CHANNEL CHANGES	---
DITCH BLOCK	---
RIPRAP	---
BRIDGES	---
RAILROADS	---
PARCEL NUMBERS	---
APPROACH: EXIST. - PROPOSED	---

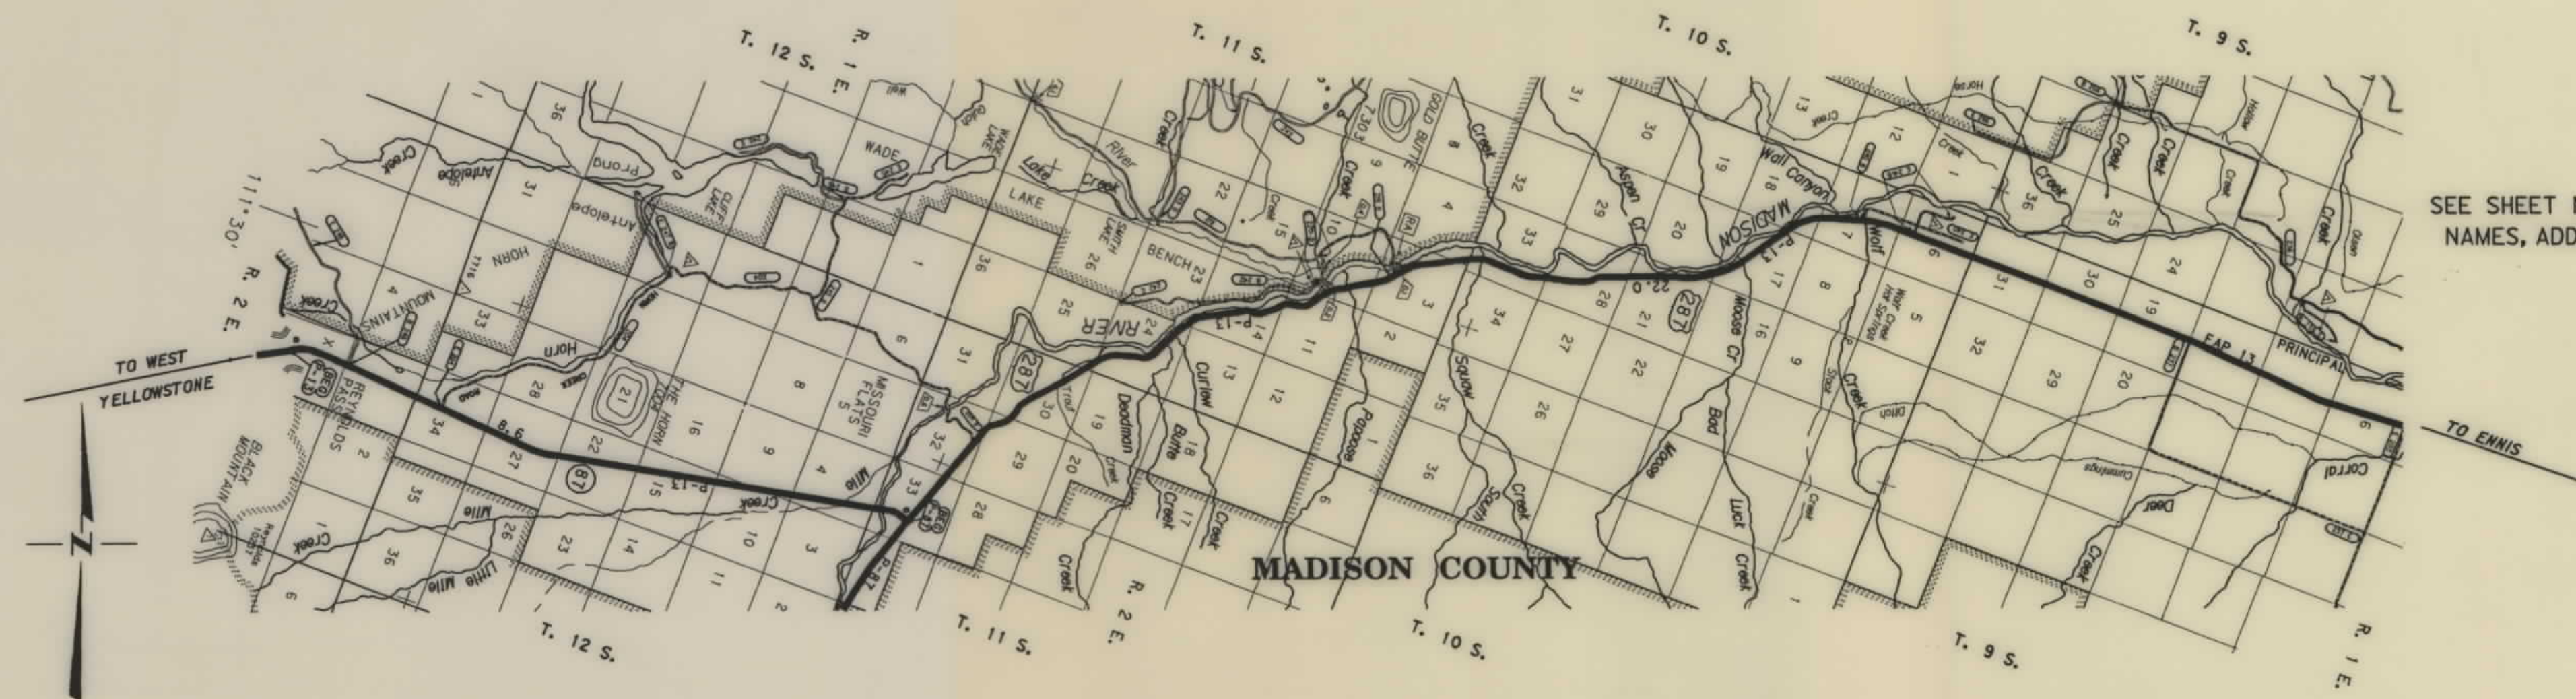

SEE SHEET NO. 2 FOR OWNERSHIP
NAMES, ADDRESSES, AREAS, ETC.

ASSOCIATED PROJECT
ID.

RELATED PROJECTS

FHWA/MDT APPROVAL 7-16-96

MAP REVISED

NOTES: 1. ALL MEASUREMENTS ARE METRIC EXCEPT AS NOTED

RDROW


MONTANA
CADD

3

2



RDROW

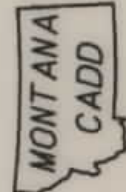

OWNERSHIP																			
PARCEL	NAME	ADDRESS	TOTAL	AREA	GROSS R/W AREA		EX. EASE. AREA		NET AREA		REMAINDER				CONST. PMT. AREA		EASE. AREA		SHEET NO.
			METRIC	ENGLISH	METRIC	ENGLISH	METRIC	ENGLISH	METRIC	ENGLISH	LEFT		RIGHT		METRIC	ENGLISH	METRIC	ENGLISH	
											METRIC	ENGLISH	METRIC	ENGLISH					
1	SHAWS V-K RANCH, LLC	BOX 8 , CARDWELL, MT 59759																	
2	GARNET C. OLLIFFE	P. O. BOX 574, CAMERON, MT. 59720													0.126 ha	0.31 AC			3&4
															0.567ha	1.40 AC			5

STATE	RIGHT OF WAY ID.	SHEET NO.	TOTAL SHEETS
MONTANA	STPP 13-1(20)0	2	5
PROJECT NUMBER 2404-020			
RAYNOLDS PASS - NORTH			

BACKSLOPE LIMITS INCLUDE ROUNDING

CONSTRUCTION LIMITS:

FHWA/DOT APPROVAL 7-16-96

MAP REVISED 10-3-96 10-23-96

MONTANA
DEPARTMENT OF TRANSPORTATION

RIGHT OF WAY PLAN
MADISON COUNTY
SCALE 1:1000

