


PLANS
NOT
TO
SCALE

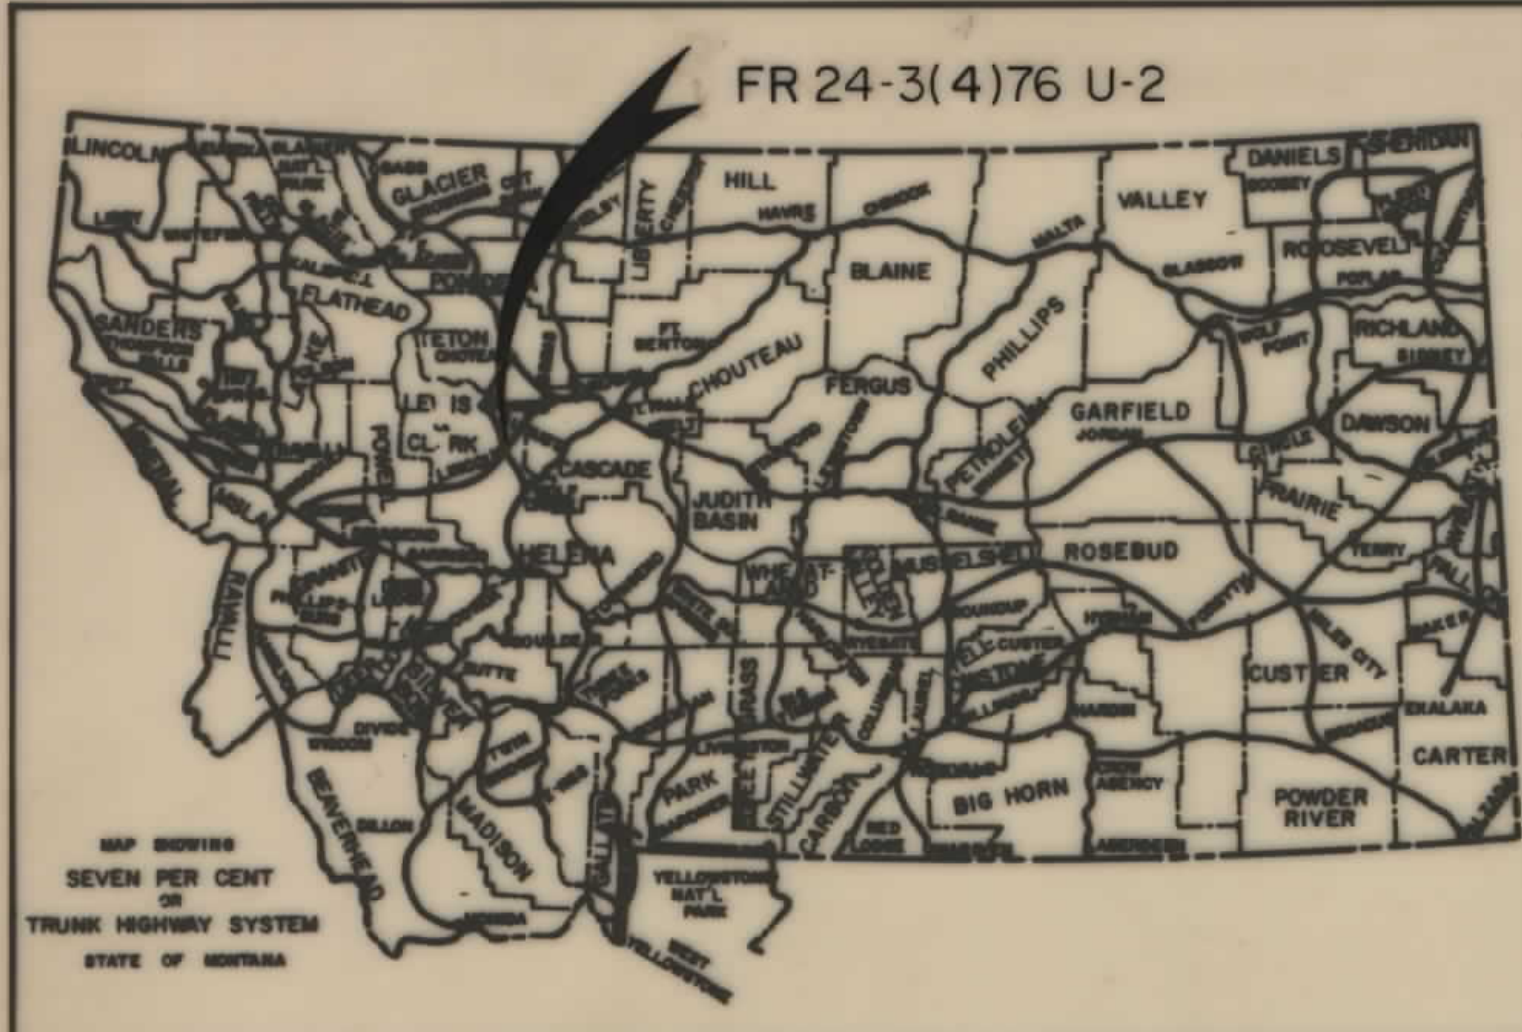


CONVENTIONAL SIGNS	
PROPOSED RIGHT OF WAY LINE	---
EXISTING RIGHT OF WAY LINE	---
RAILROAD RIGHT OF WAY LINE	---
CENTERLINE (C) OR PROJECTED LINE	---
STK'D CENTERLINE	---
OWNERSHIP BOUNDARY	---
PRESENT TRAVELED WAY (P.T.W.)	---
R/W LINE FENCED	---
CONSTRUCTION LIMITS	CUT --- FILL ---
FENCE LINE	---
CONTROL OF ACCESS WITH FENCE	---
LIMITED ACCESS	---
EXISTING LIMITED ACCESS	---
GATE IN FENCE	---
CATTLE GUARD = 24'	---
STATE & NATIONAL BORDER LINES	---
CITY OR TOWN LIMITS LINE	---
COUNTY LINE	---
RESERVATION LINE	---
TOWNSHIP & SECTION LINE	---
1/4 & 1/2 SECTION LINE	---
SECTION CORNER	FOUND UNFOUND
1/4 SECTION COR.	---
1/16 SECTION COR.	---
CENTER OF SECTION	---
TELEPHONE OR TELEGRAPH POLES IN PLACE	---
POWER POLES IN PLACE	---
TEL. OR TEL. OR POWER POLES TO BE MOVED	---
NEW PIPES	---
OLD PIPES IN PLACE	---
OUTLET DITCH	---
INLET DITCH	---
DITCHES	---
CHANNEL CHANGES	---
BRIDGES	---
RAILROADS	---
PARCEL NUMBER	---
NEW APPROACH	---
EXISTING APPROACH	---
LIMITED ACCESS	---

RELATED PROJECTS

ASSOCIATED PROJECT AGREEMENT NUMBERS

STATE OF MONTANA
DEPARTMENT OF HIGHWAYS
RIGHT OF WAY PLAN OF
FEDERAL AID PROJECT NO. FR 24-3(4)76 U-2
ROGERS PASS E. & W.
LEWIS & CLARK COUNTY
8.10 MILES

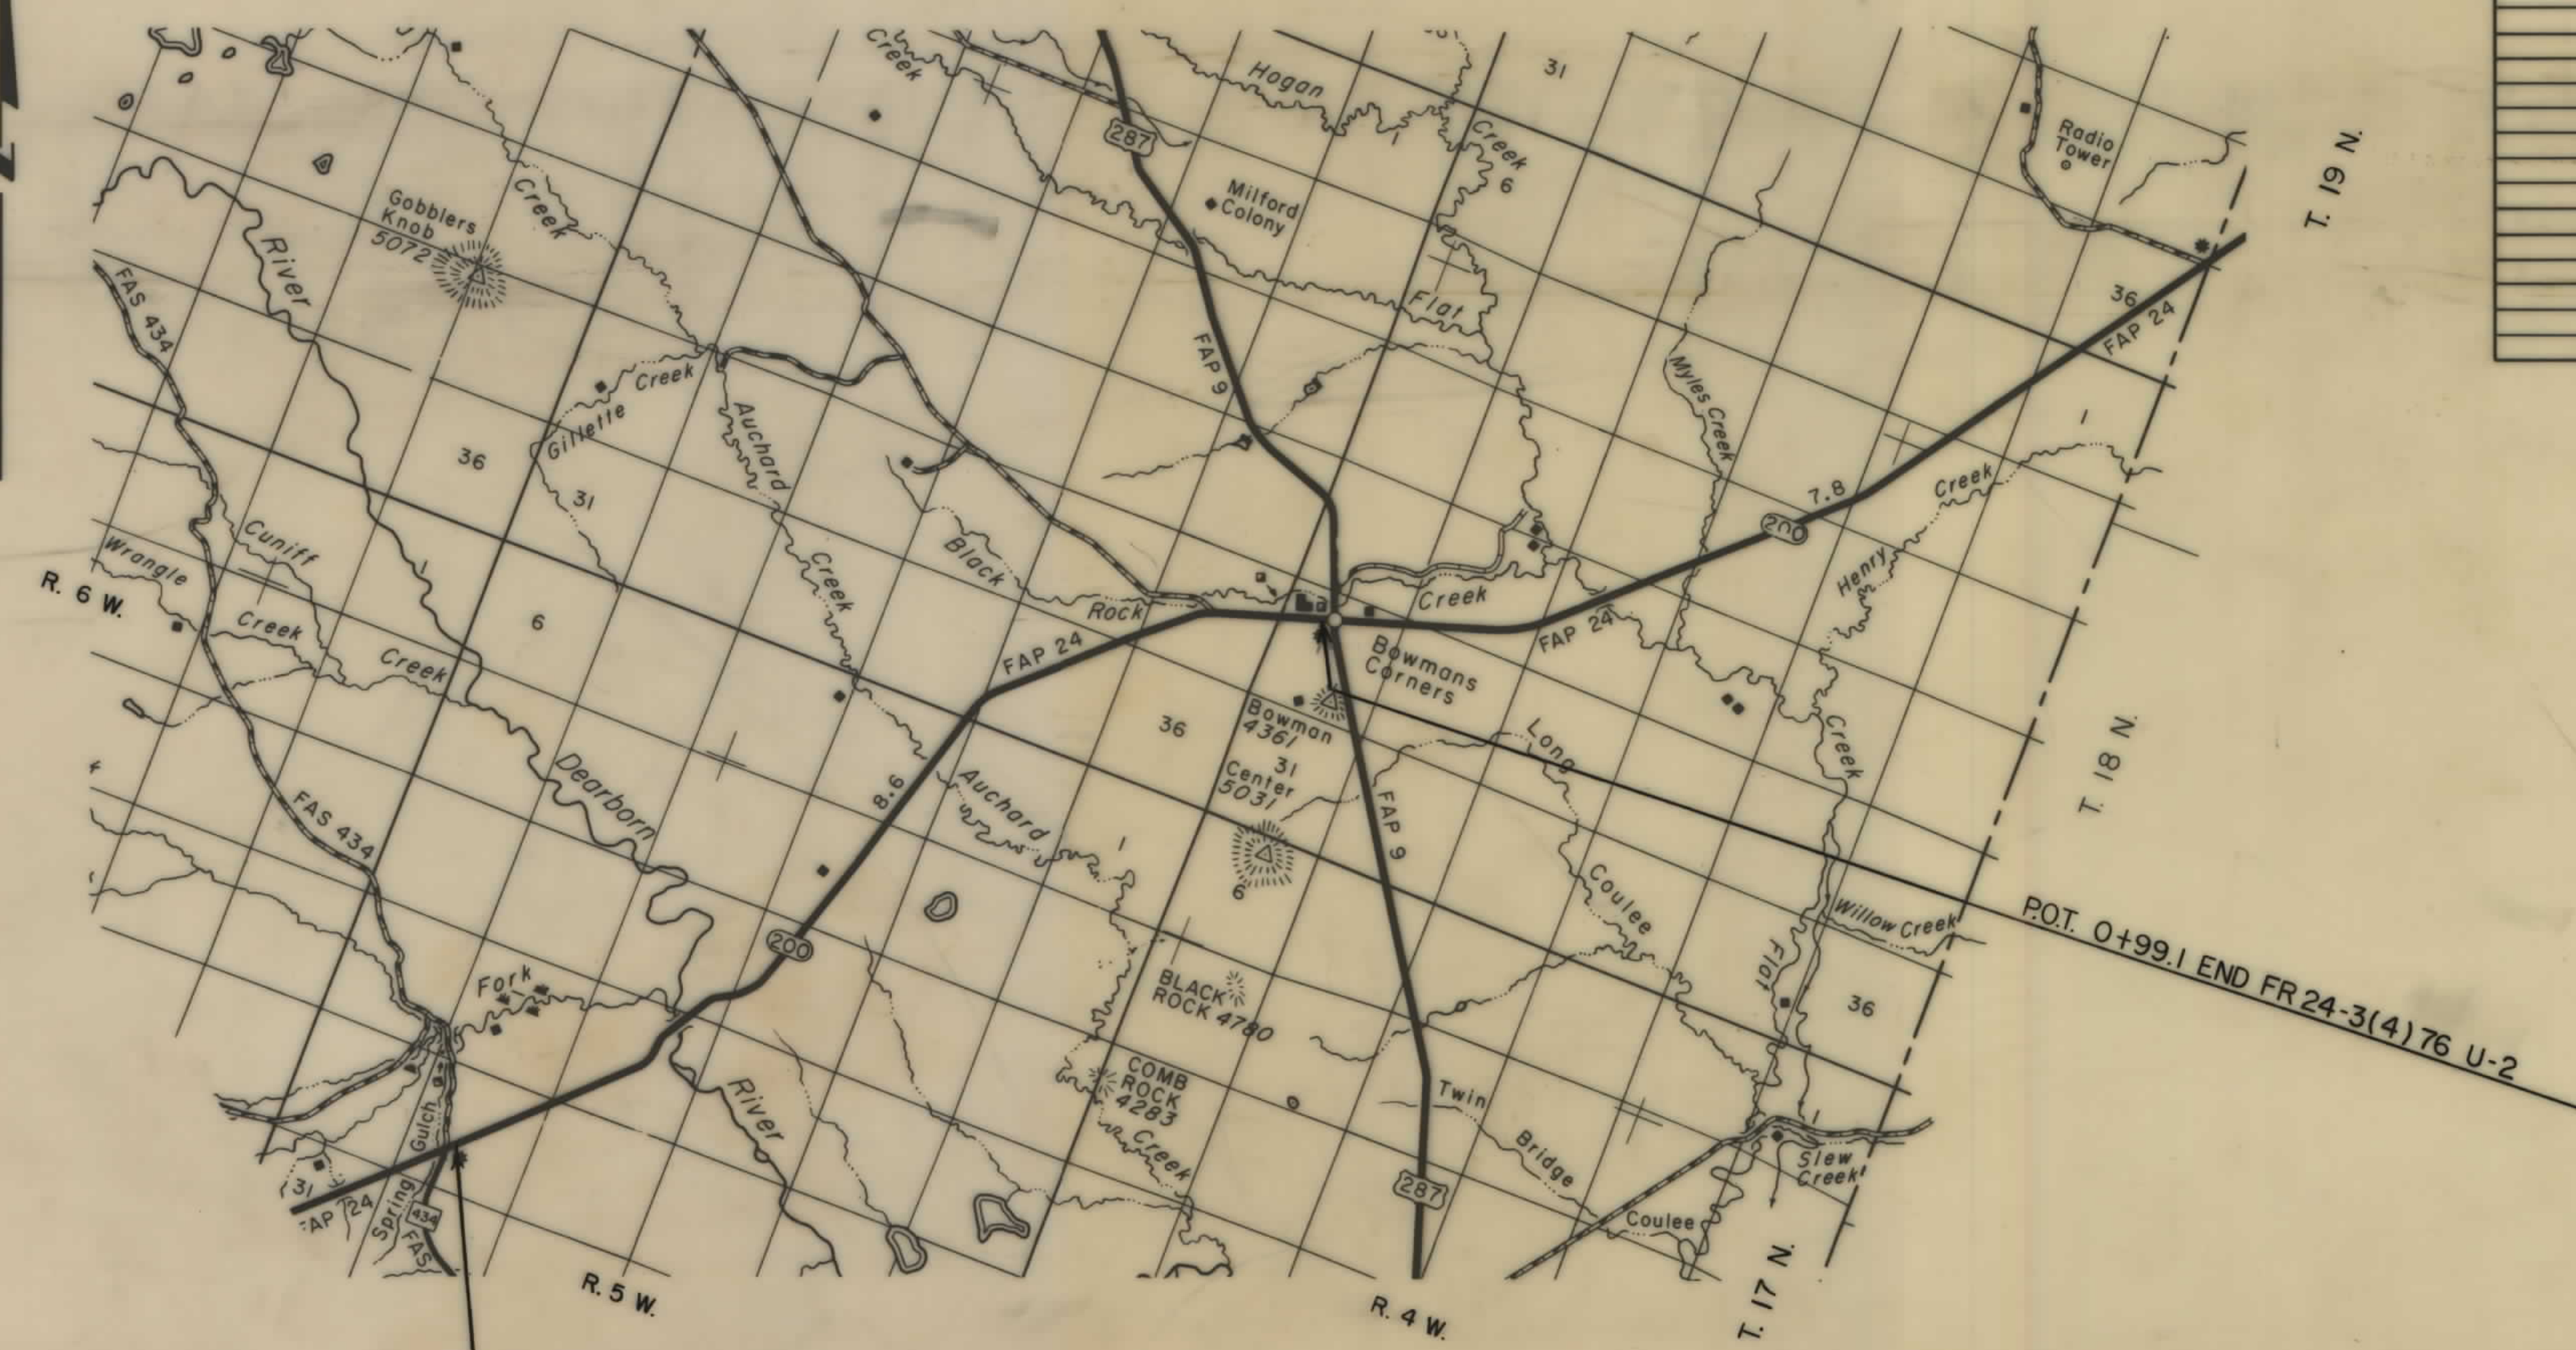

P.O.T. 994+31.7 BEG. FR 24-3(4)76 U-2 =
P.O.T. 994+31.7 ON F-50(7)

STATE	PROJECT NO.	SHEET NO.	TOTAL SHEETS
MONT.	FR 24-3(4)76 U-2	1	17

ROGER PASS E & W

INDEX		
PARCEL NO.	OWNERSHIPS	SHEET NO.
1	HARRIETT BORHO C/P MELANEY	2-3
2, 3, 4	ANITA BARNES; AKA, ANITA OSTLE; AKA, ANITA WILSON	3-6, 8-11
5, 6, 7, 8, 9	STEINBACH RANCH CO.	6-8
10	CHARLES MELANEY	11-12
11, 12, 13	MASONIC HOME OF MONTANA	12-15
14	MILFORD COLONY	15-16
15	ROBERT N. DELLWO	16
16	DON & SARA HILGER	6
17	GEORGE RIPLEY	16


STATE OF MONTANA DEPARTMENT OF HIGHWAYS	
APPROVED: <i>May 12 1982</i>	
GARY J. WICKS DIRECTOR OF HIGHWAYS BY <i>Stephen C. Kologi</i> CHIEF PRECONSTRUCTION BUREAU	
U.S. DEPARTMENT OF TRANSPORTATION FEDERAL HIGHWAY ADMINISTRATION	
APPROVED:	DATE

REVISED: 6-8-82, 6-11-82, 6-22-82
5-9-83, 5-22-84
ENH.A. APPROVAL: 5-18-82
FR 24-3(4)76 U-2

FR 24-3(4)76 U2 SH1 1 OF 17


STATE	PROJECT NO.	SHEET	TOTAL
		NO.	SHEET
MONTANA	FR 24-3(4) 76 U-2	6	17

ROGERS PASS E & W

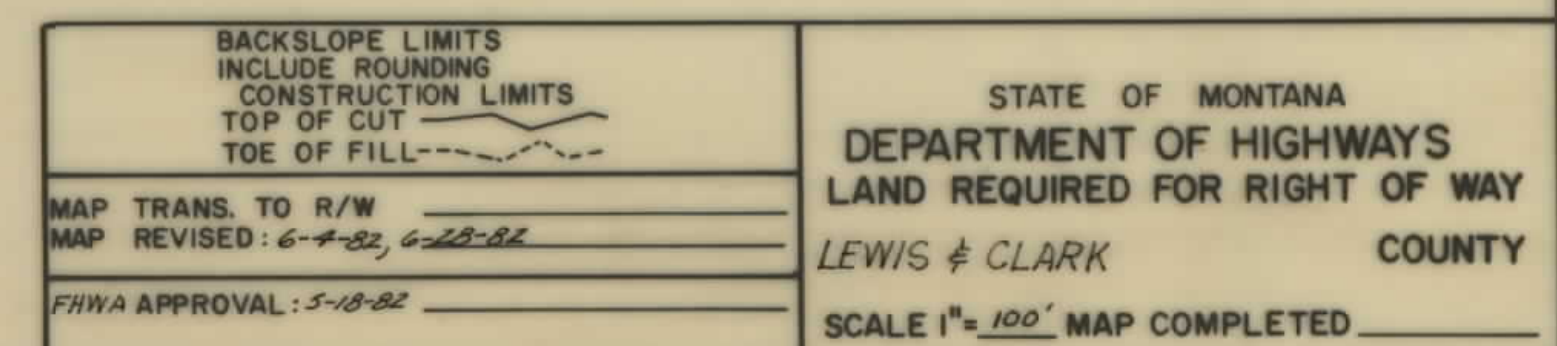

OWNERSHIPS									
PARCEL	NAME	ADDRESS	TOTAL AREA	GROSS R/W AREA	P.T.W. AREA	AREA TO BE ACQUIRED	REMAINDER		CONST. PERM. AREA
							LEFT	RIGHT	CONST. PERM. AREA
4	ANITA BARNES, AKD; ANITA OSTLE, AKD								7.7 AC.
2#4	ANITA WILSON								
5	COMBINATION								15.1 AC.
4A	CHARLES MELANEY								
4A	ANITA BARNES, AKD; ANITA OSTLE, AKD; ANITA WILSON			SEE	SHEET	# 12			2.44 AC.
2A & 4A	COMBINATION								2.66 AC.
4B	ANITA BARNES, AKD; ANITA OSTLE, AKD; ANITA WILSON								0.15 AC.

STATE	PROJECT NO.	SHEET TOTAL	
MONTANA	FR 24-3(4)76 U-2	11	17
	ROGERS PASS E & W		

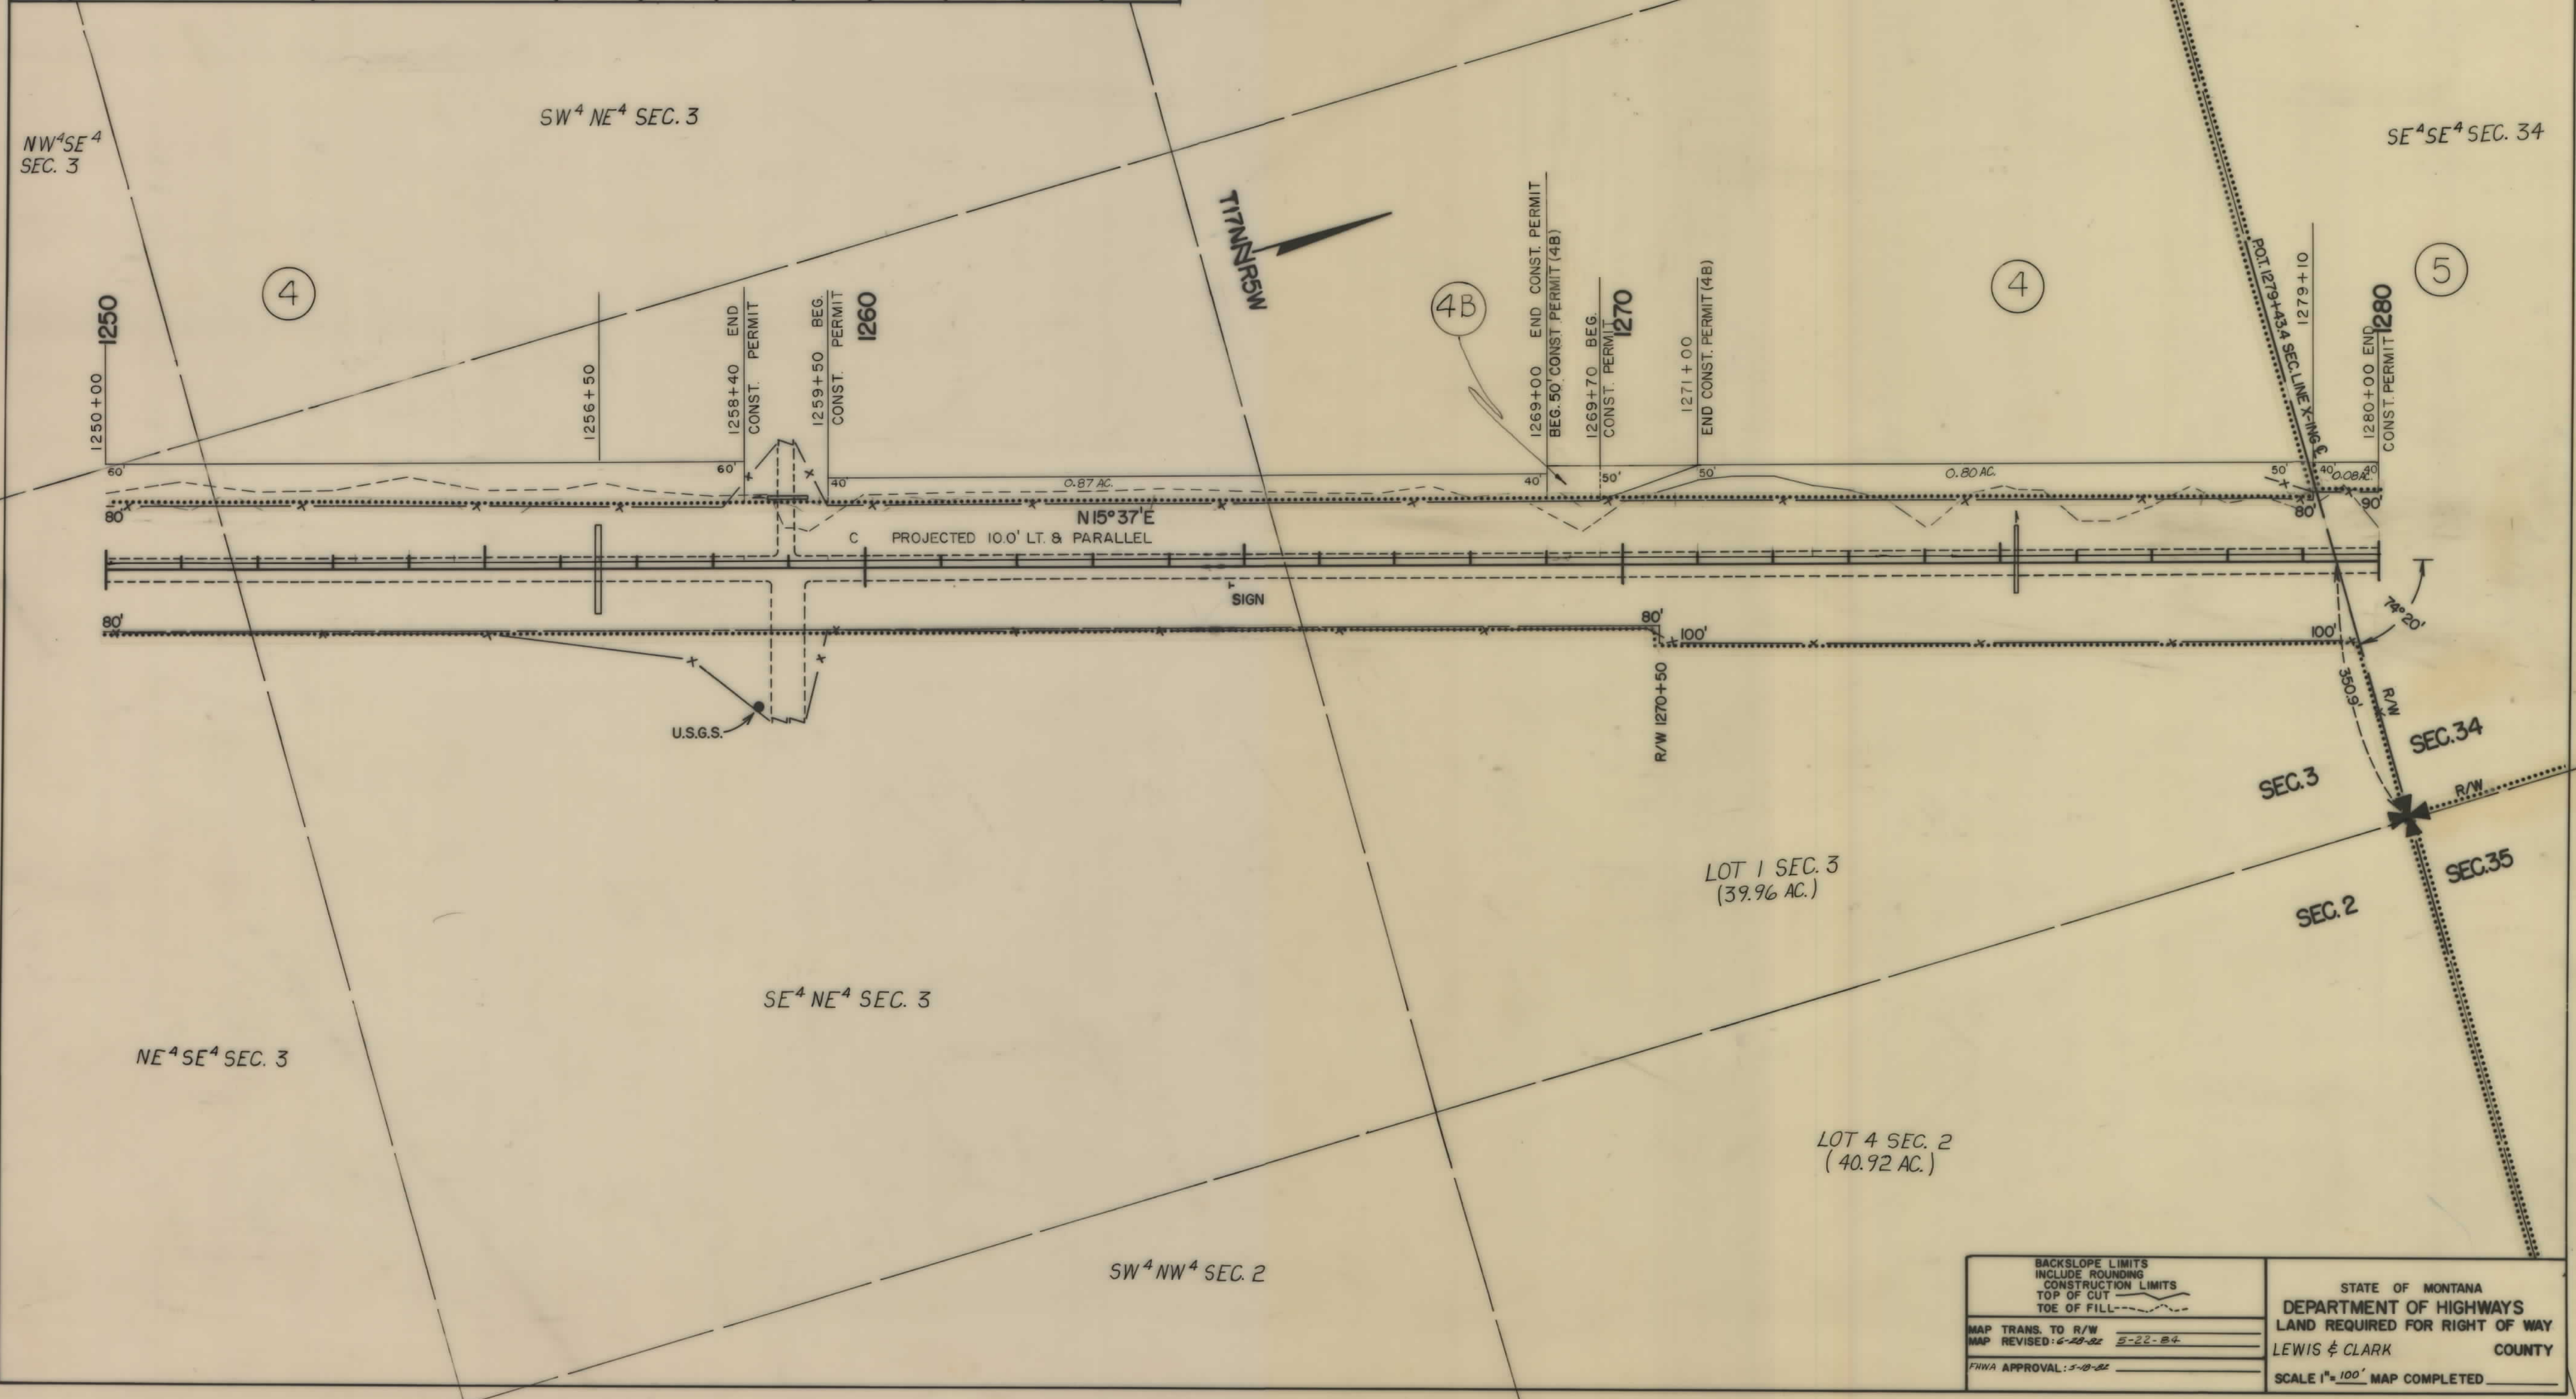

BACKSLOPE LIMITS INCLUDE ROUNDING CONSTRUCTION LIMITS TOE OF CUT TOE OF FILL		STATE OF MONTANA DEPARTMENT OF HIGHWAYS LAND REQUIRED FOR RIGHT OF WAY LEWIS & CLARK COUNTY	
MAP TRANS. TO R/W MAP REVISED: 6-20-22		SCALE 1"=100' MAP COMPLETED	
FHWA APPROVAL: 5-10-22			

