


PLANS
NOT
TO
SCALE

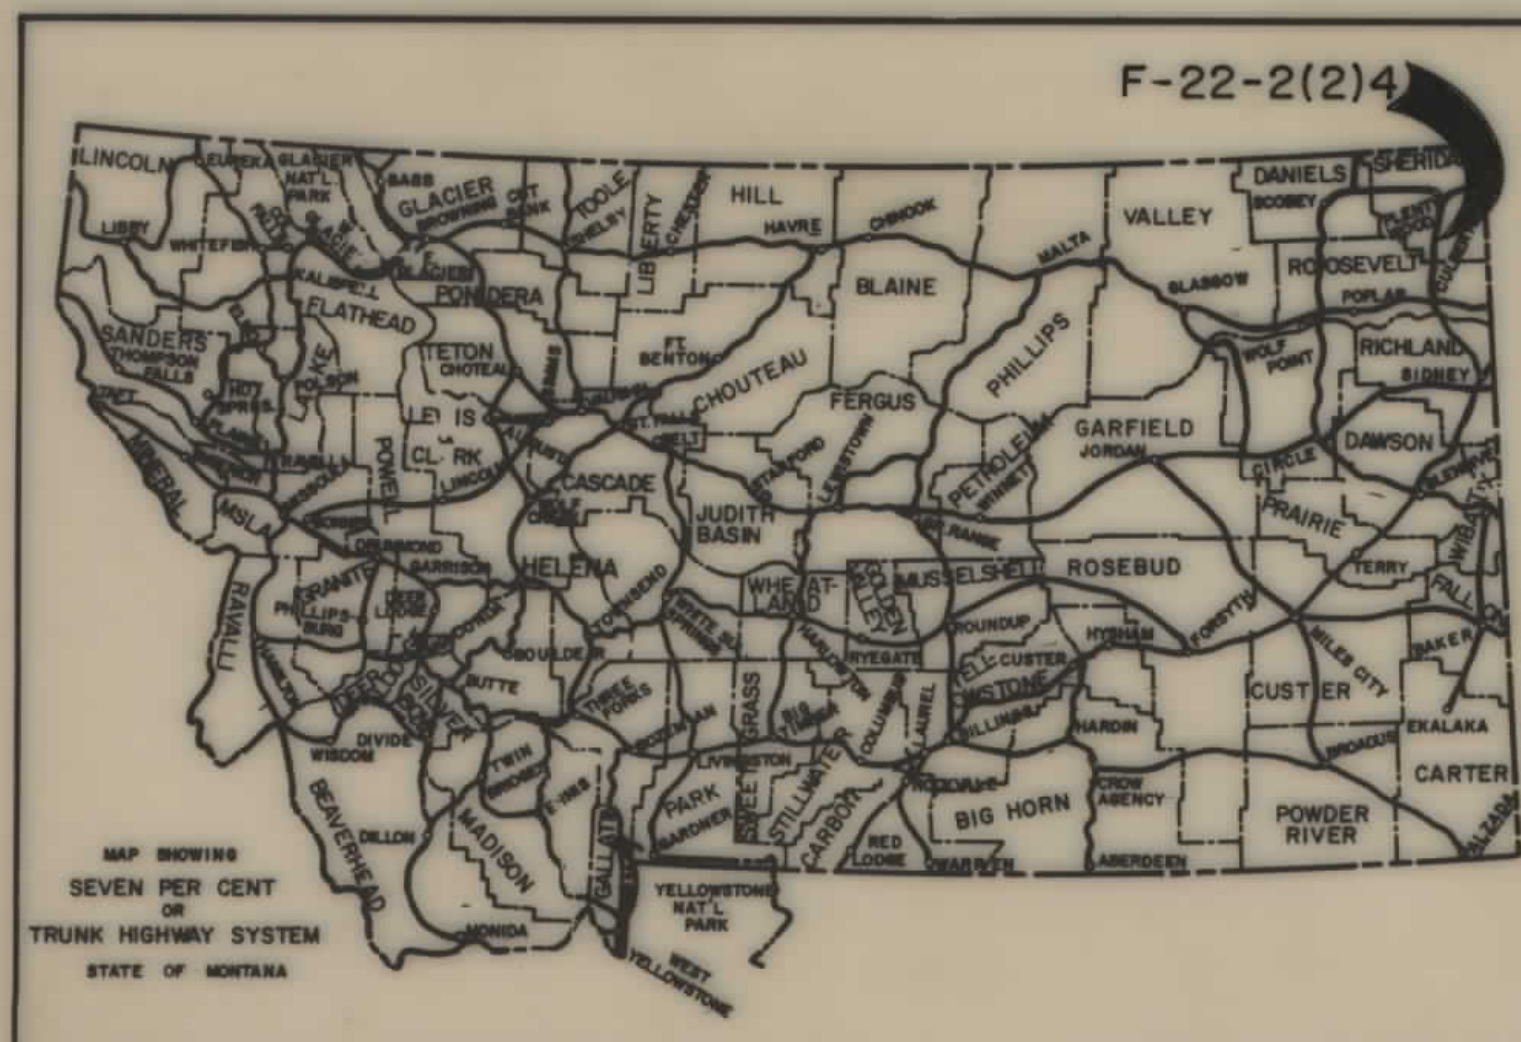

STATE OF	PROJECT NO.	SHEET NO.	TOTAL SHEETS
	F-22-2(4)45	1	11

ANTELOPE - N. & S.

STATE OF MONTANA
DEPARTMENT OF HIGHWAYS
RIGHT OF WAY PLAN OF
FEDERAL AID PROJECT NO. F-22-2(2)45 R/W
F-22-2(1)45 CONST.
ANTELOPE - N.&S.

5.4 MILES

SCALE - 1" = 100'

INDEX		
PARCEL NO.	OWNERSHIPS	SHEET NO.
1	BAYARD G. BREKKE	2,3
2	ROBERT J. & ERMA FRESKE	3
3,5,7	GORDON L. & BARBARA U. RICHARDSON	3,4,5,6
4,6	CRAIG & FLORENCE GASTON	4,5
8	EMMA J. GRAYSON	6
9	BURLINGTON NORTHERN RAILROAD	7,8,9,10
10	KOMSTAD FARMS	7,8
11	JOSEPH T. HOVEN	8-10
12	VELMA AASHEIM & LOIS CLARK	10-11

CONVENTIONAL SIGNS	
RIGHT OF WAY LINE	---
CENTERLINE (C) OR PROJECTED LINE	---
STK'D. CENTERLINE	---
PARCEL NUMBER	②
OWNERSHIP BOUNDARY	---
R/W USE EXISTING R/W LT OR RT.	---
PRESENT TRAVELED WAY (R.T.W.)	---
R/W LINE FENCED	---
RAILROAD R/W	---
CONSTRUCTION LIMITS	CUT --- FILL ---
FENCE LINE	---
CONTROL OF ACCESS WITH FENCE	---
CONTROL OF ACCESS WITHOUT FENCE	---
GATE IN FENCE	---
CATTLE GUARD=24'	---
STATE & NATIONAL BORDER LINES	---
CITY OR TOWN LIMITS LINE	---
COUNTY LINE	---
RESERVATION LINE	---
TOWNSHIP & SECTION LINE	---
1/2 SECTION LINE	---
1/4 SECTION LINE	---
SECTION CORNER	FOUND UNFOUND
1/4 SECTION COR.	---
1/16 SECTION COR.	---
CENTER OF SECTION	---
TELEPHONE OR TELEGRAPH POLES IN PLACE	---
POWER POLES IN PLACE	---
TEL. OR TEL. OR POWER POLES TO BE MOVED	---
NEW PIPES	---
OLD PIPES IN PLACE	---
OUTLET DITCH	---
INLET DITCH	---
DITCHES	---
CHANNEL CHANGES	CH. CHG. ---
BRIDGE	---
RAILROADS	---



P.O.T. STA. 896+00.0 BEG. F22-2(2)40
P.O.T. STA. 896+00.0 END F22-2(4)45

THIS CONTRACT

P.O.T. STA. 612+00.0 BEG. F22-2(4)45
P.O.T. STA. 612+00.0 END F193(12)45
P.O.T. STA. 616+60.6 ON F.A.P. 193 D


RELATED PROJECTS

ASSOCIATED PROJECT AGREEMENT NUMBERS

STATE OF MONTANA DEPARTMENT OF HIGHWAYS	
APPROVED: <i>January 26 1983</i> GARY J. WICKS DIRECTOR OF HIGHWAYS BY <i>Stephen C. Kologi</i> CHIEF PRECONSTRUCTION BUREAU	
U.S. DEPARTMENT OF TRANSPORTATION FEDERAL HIGHWAY ADMINISTRATION	
APPROVED: DIVISION ADMINISTRATOR	DATE

OWNERSHIPS									
PARCEL	NAME	ADDRESS	TOTAL AREA	GROSS R/W AREA	P.T.W. AREA	AREA TO BE ACQUIRED	REMAINDER		CONST. PERMIT AREA
							LEFT	RIGHT	
5	GORDON L. & BARBARA U. RICHARDSON	ANTELOPE, MONTANA		6.48 AC.	4.06 AC.	2.42 AC.			
6	CRAIG & FLORENCE SARTON	ANTELOPE, MONTANA		4.99 AC.	2.57 AC.	2.42 AC.			
7	GORDON L. & BARBARA U. RICHARDSON	ANTELOPE, MONTANA	SEE SHEET 6						
476	CRAIG & FLORENCE SARTON	ANTELOPE MT.	370 AC.	6.52 AC.	3.46 AC.	3.06 AC.	331.68	31.80	

STATE OF MONTANA	PROJECT NO.	SHEET NO.	TOTAL SHEETS
	F 22-2(4) 45	5	11

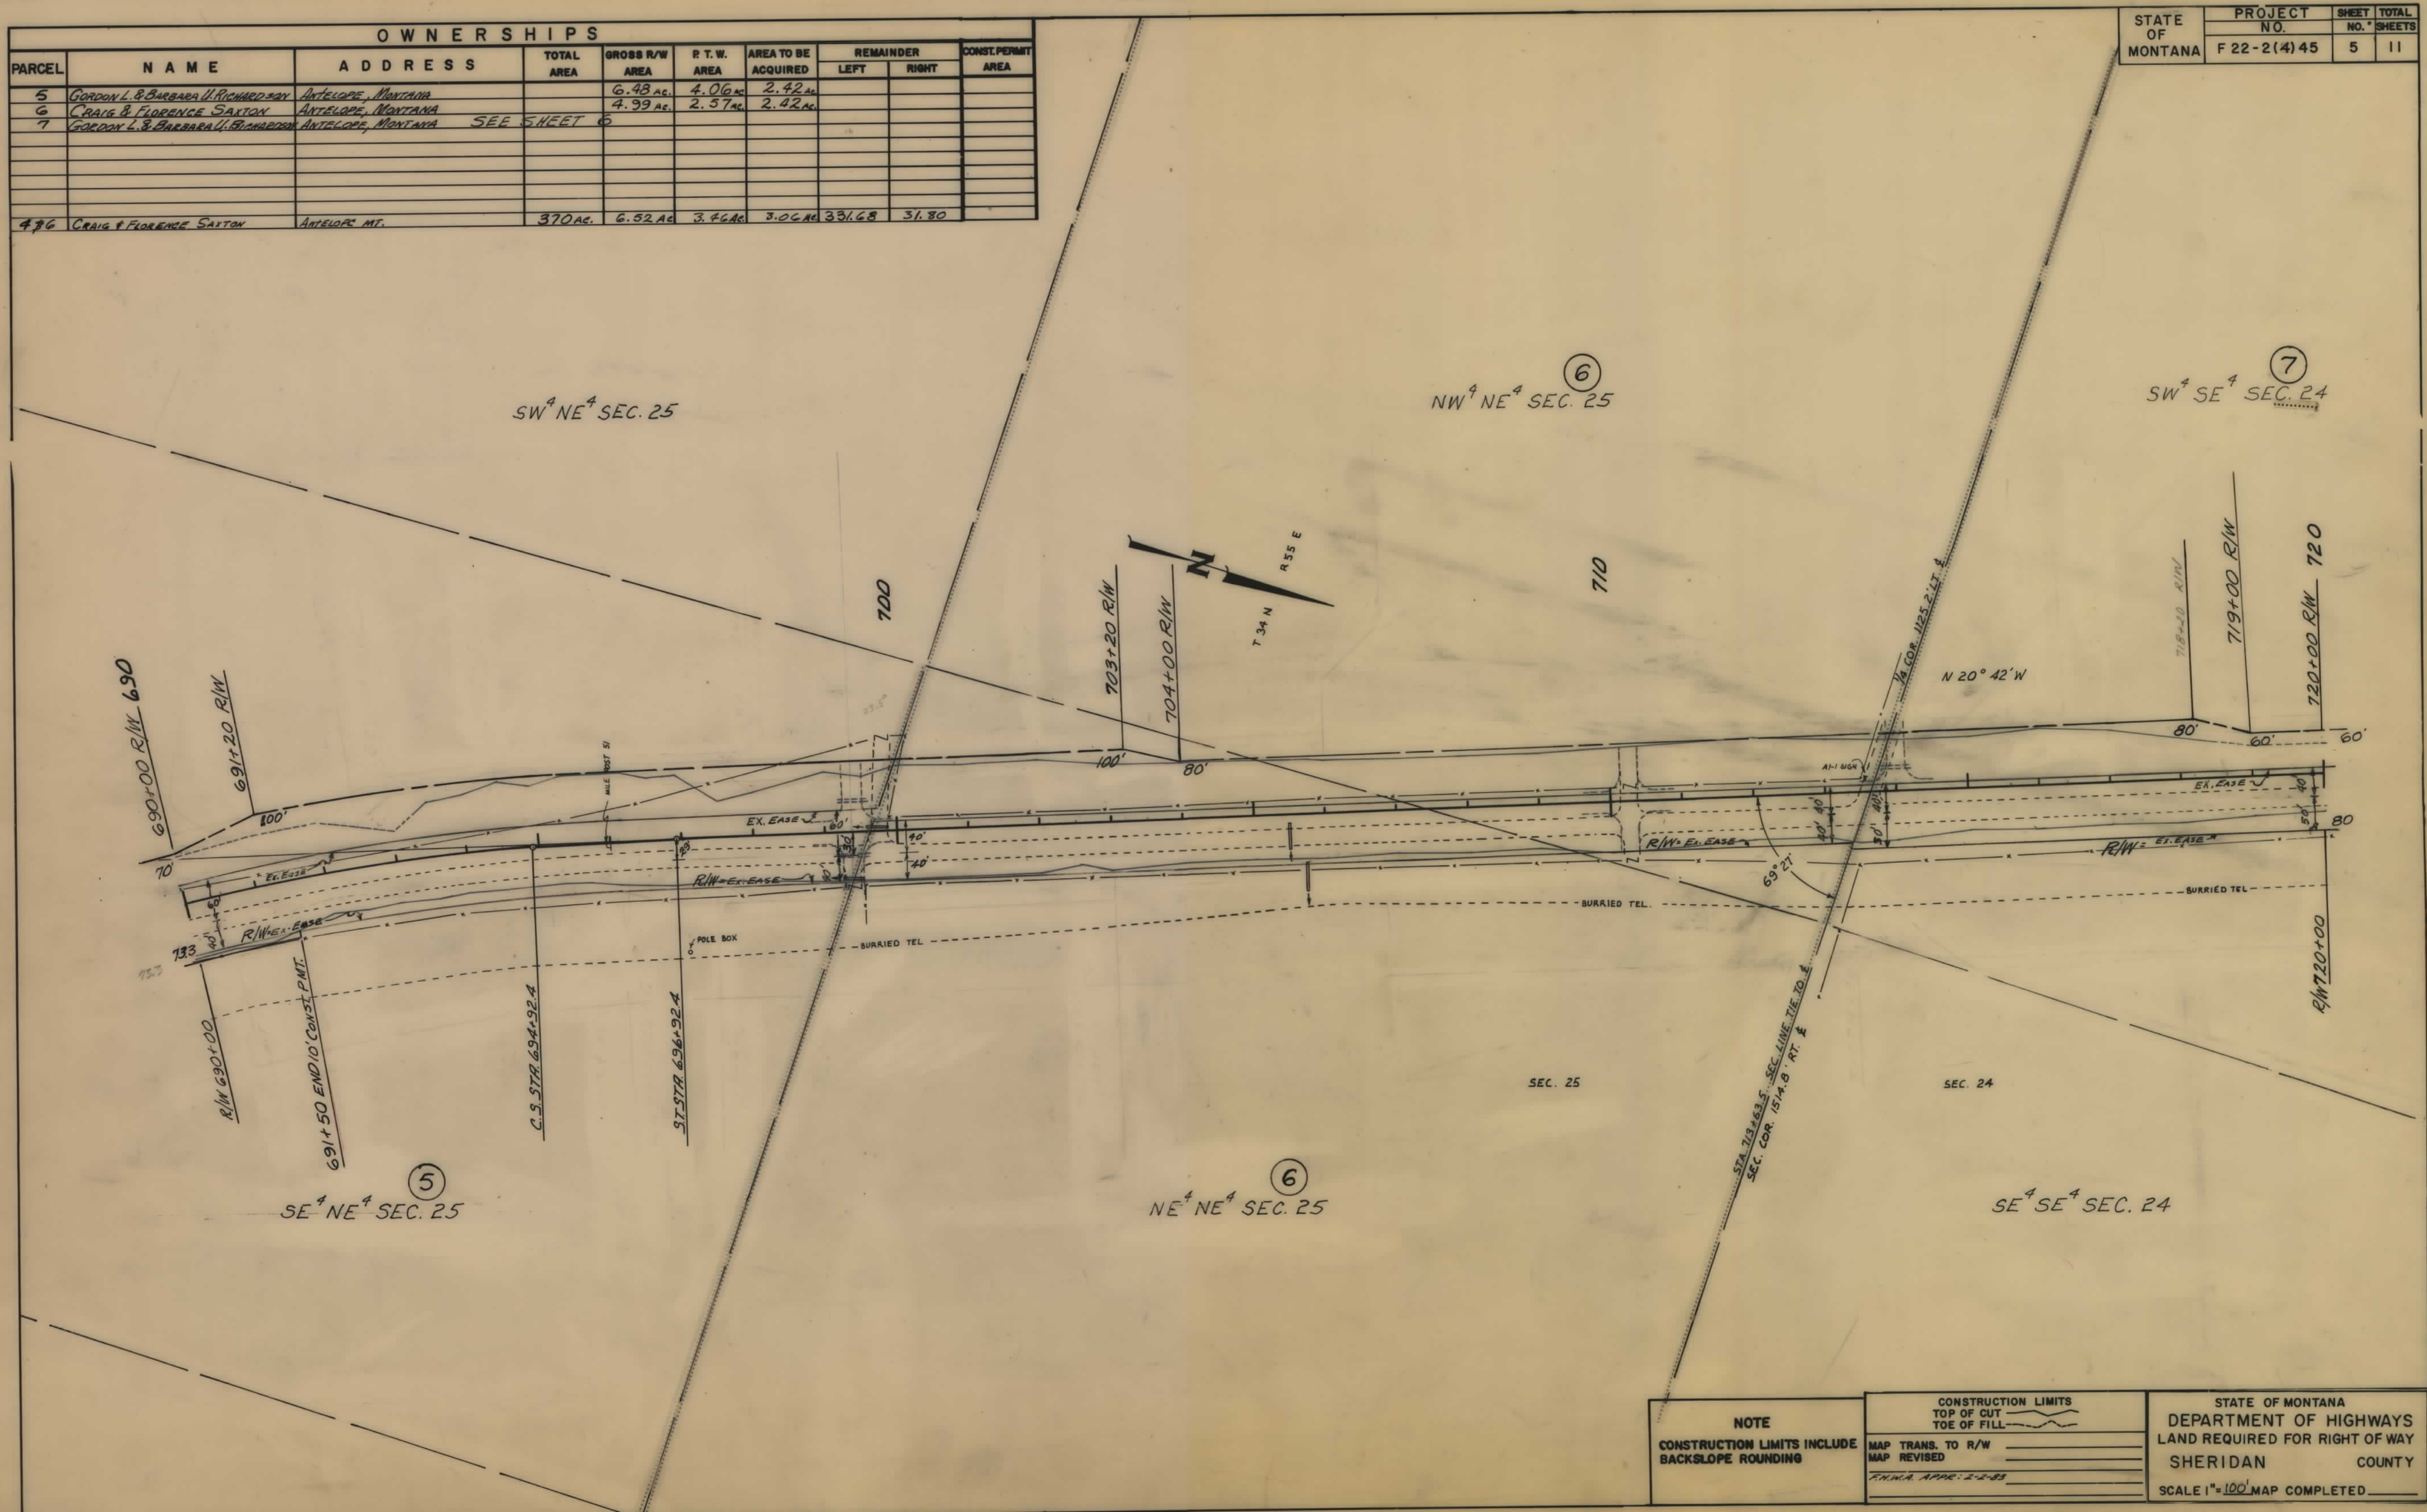

NOTE

CONSTRUCTION LIMITS INCLUDE BACKSLOPE ROUNDING

CONSTRUCTION LIMITS
TOP OF CUT
TOE OF FILL

MAP TRANS. TO R/W
MAP REVISED
R.H.M.A. APPR. 2-2-83

STATE OF MONTANA
DEPARTMENT OF HIGHWAYS
LAND REQUIRED FOR RIGHT OF WAY
SHERIDAN COUNTY

SCALE 1"=100' MAP COMPLETED

OWNERSHIPS									
PARCEL	NAME	ADDRESS	TOTAL AREA	GROSS R/W AREA	R.T.W. AREA	AREA TO BE ACQUIRED	REMAINDER LEFT	REMAINDER RIGHT	CONST. PERMIT AREA
9	BURLINGTON NORTHERN R.R.	SEE SHEET 10							
11	JOSEPH T. HOVEN	ANTELOPE, MONTANA SEE SHEET 10							

STATE OF MONTANA	PROJECT NO.	SHEET NO.	TOTAL SHEETS
	F 22-2(4) 45	9	11

