

PLANS  
NOT  
TO  
SCALE












| OWNERSHIPS |                                            |                           |            |                |             |                     |           |       |                   |               |
|------------|--------------------------------------------|---------------------------|------------|----------------|-------------|---------------------|-----------|-------|-------------------|---------------|
| PARCEL     | NAME                                       | ADDRESS                   | TOTAL AREA | GROSS R/W AREA | P.T.W. AREA | AREA TO BE ACQUIRED | REMAINDER |       | CONST. PERM. AREA | EASEMENT AREA |
|            |                                            |                           |            |                |             |                     | LEFT      | RIGHT |                   |               |
| 3          | VERNER L. BETELSEN                         | OVANDO, MT. 59854         |            |                |             |                     |           |       | 0.05 AC.          |               |
| 4          | AGNES HANZEL COBORN                        | BOX 95, OVANDO, MT. 59854 |            |                |             |                     |           |       | 0.09 AC.          |               |
| 17         | EITHEL MCCORMICK DOTSON % LEO & HELEN BUSH |                           |            |                |             |                     |           |       | 0.25 AC.          |               |
|            |                                            |                           |            |                |             |                     |           |       |                   |               |
|            |                                            |                           |            |                |             |                     |           |       |                   |               |

| STATE | PROJECT NO.  | SHEET TOTAL        |
|-------|--------------|--------------------|
| MONT. | F 24-2(7) 43 | NO. SHEETS<br>3 13 |

OVANDO EAST

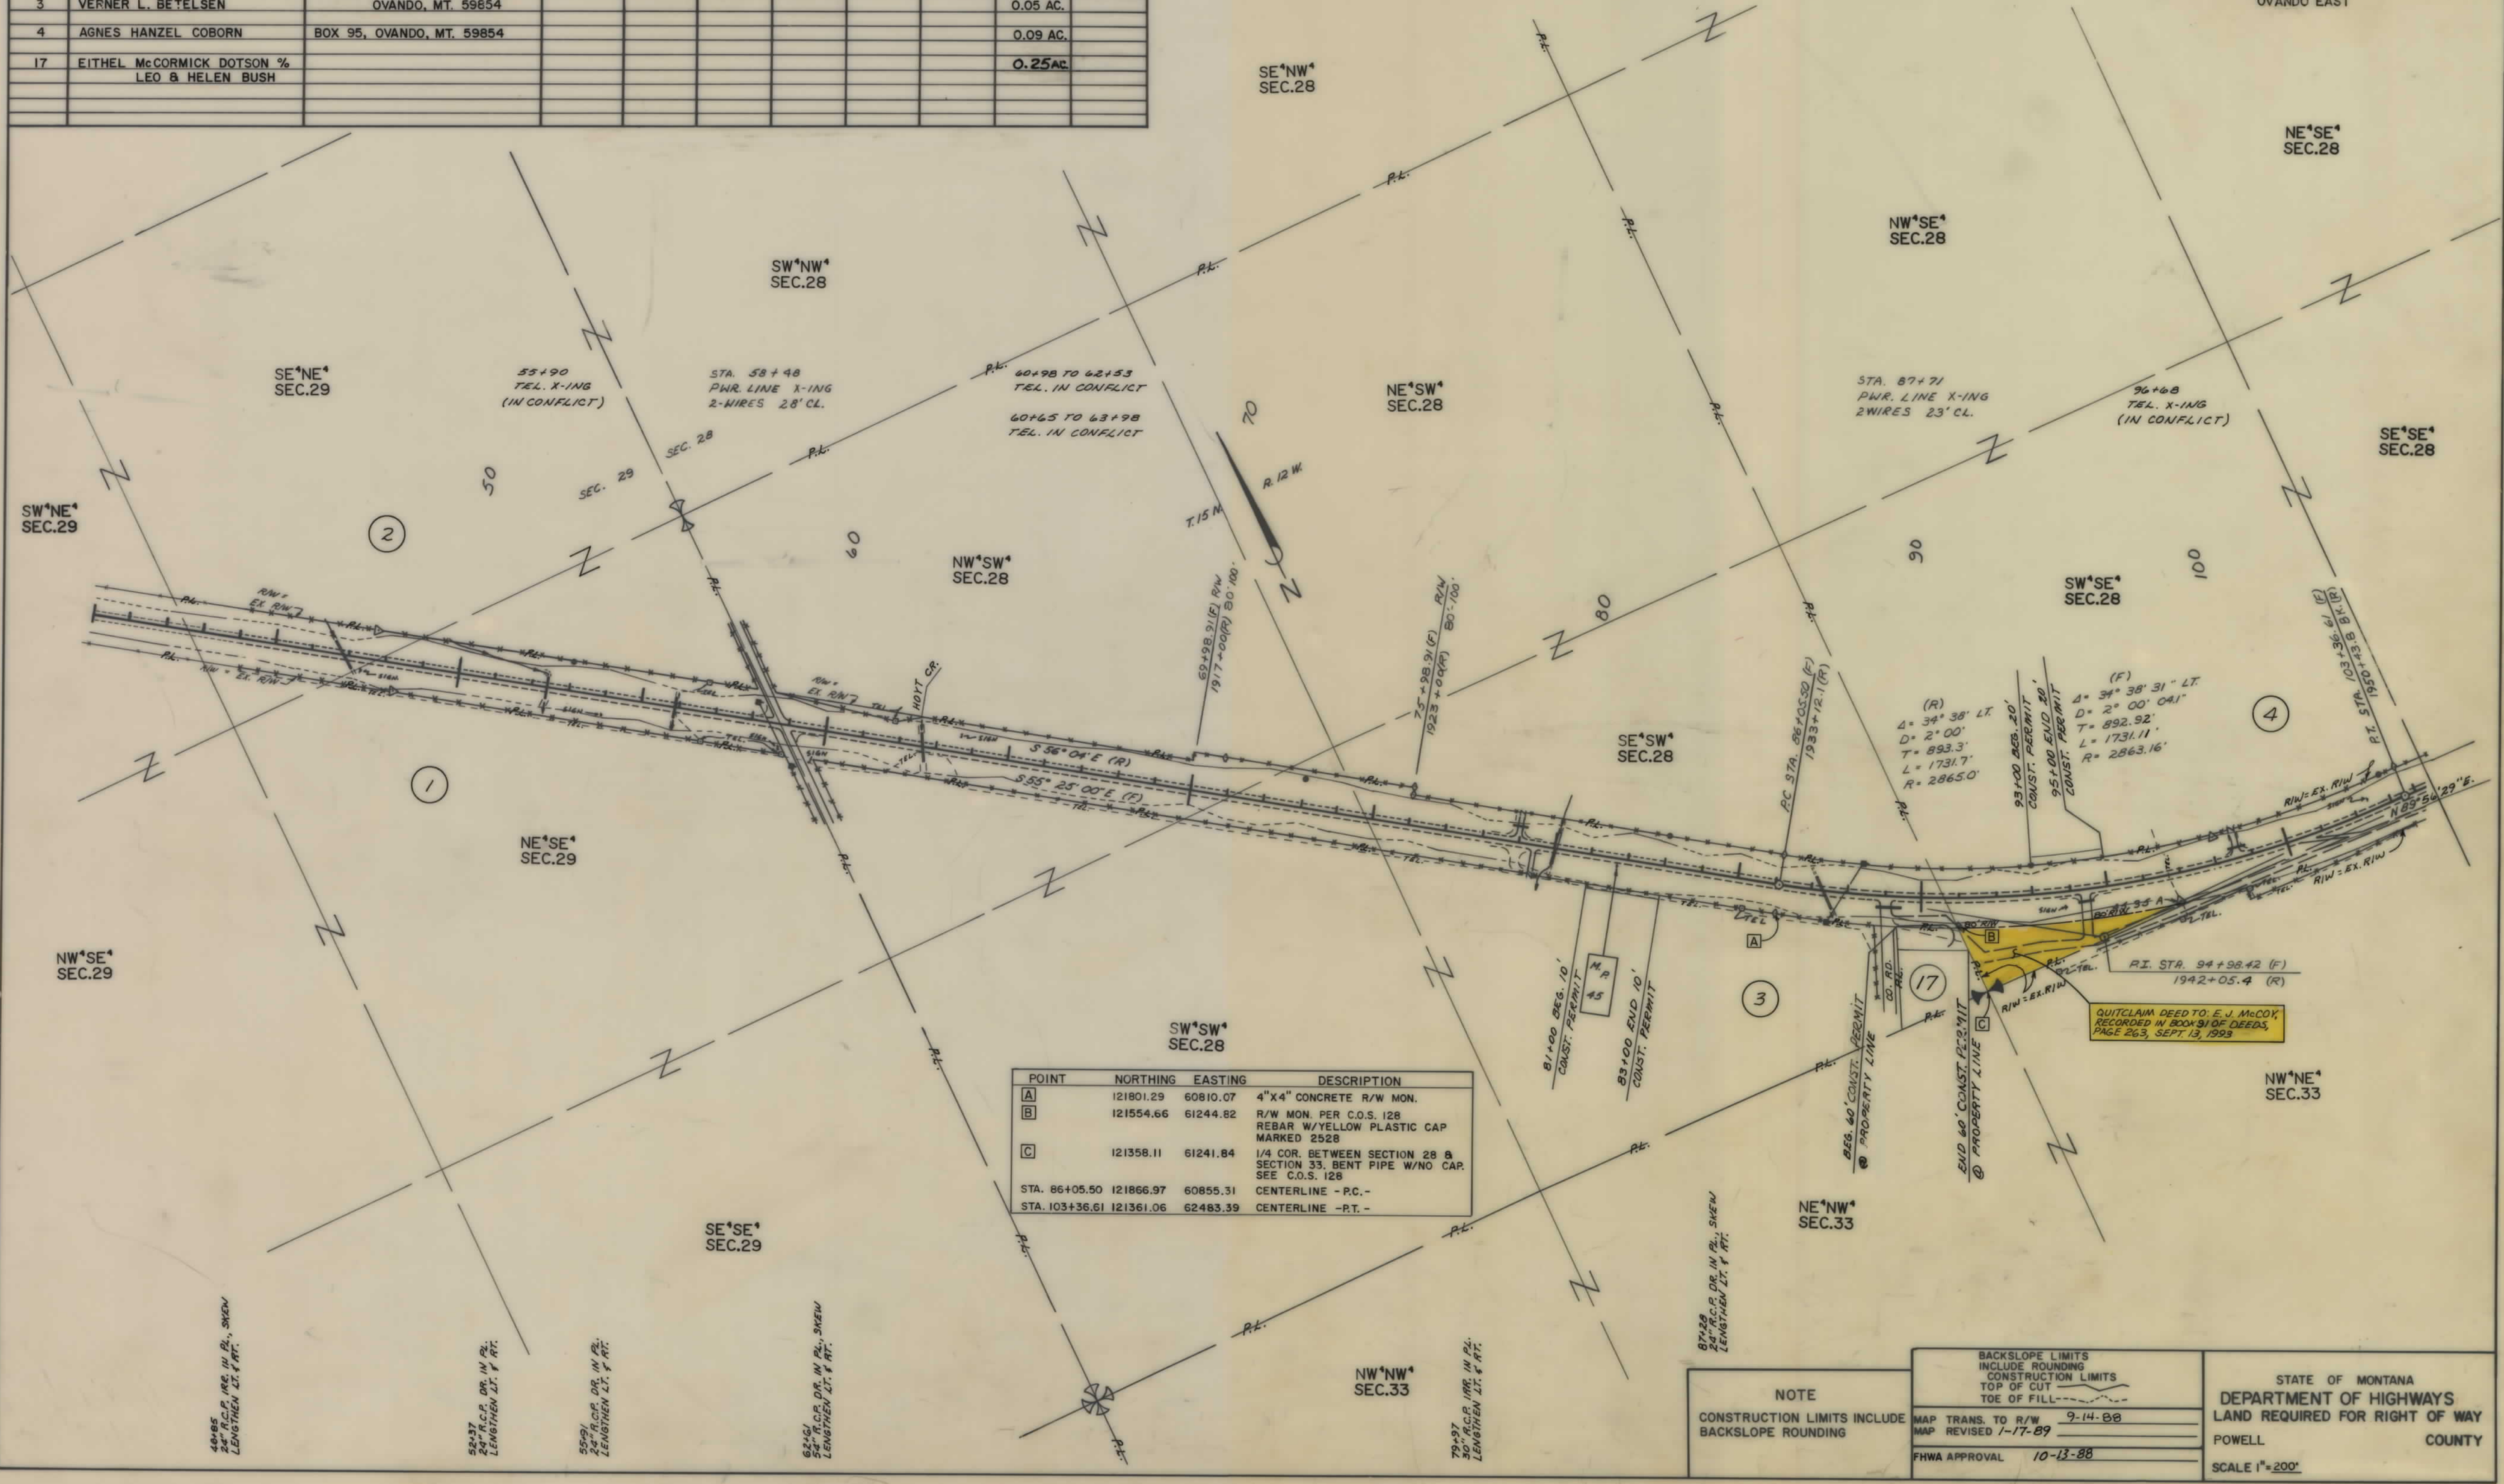

| POINT          | NORTHING  | EASTING  | DESCRIPTION                                                                        |
|----------------|-----------|----------|------------------------------------------------------------------------------------|
| A              | 121801.29 | 60810.07 | 4"X4" CONCRETE R/W MON.                                                            |
| B              | 121554.66 | 61244.82 | R/W MON. PER C.O.S. 128<br>REBAR W/YELLOW PLASTIC CAP<br>MARKED 2528               |
| C              | 121358.11 | 61241.84 | 1/4 COR. BETWEEN SECTION 28 &<br>SECTION 33. BENT PIPE W/NO CAP.<br>SEE C.O.S. 128 |
| STA. 86+05.50  | 121866.97 | 60855.31 | CENTERLINE - P.C. -                                                                |
| STA. 103+36.61 | 121361.06 | 62483.39 | CENTERLINE - P.T. -                                                                |

NOTE  
CONSTRUCTION LIMITS INCLUDE  
BACKSLOPE ROUNDING

|                                                                                          |                                                                               |
|------------------------------------------------------------------------------------------|-------------------------------------------------------------------------------|
| BACKSLOPE LIMITS<br>INCLUDE ROUNDING<br>CONSTRUCTION LIMITS<br>TOP OF CUT<br>TOE OF FILL | MAP TRANS. TO R/W<br>9-14-88<br>MAP REVISED 1-17-89<br>FHWA APPROVAL 10-13-88 |
|------------------------------------------------------------------------------------------|-------------------------------------------------------------------------------|

STATE OF MONTANA  
DEPARTMENT OF HIGHWAYS  
LAND REQUIRED FOR RIGHT OF WAY  
POWELL COUNTY  
SCALE 1"=200'
























| OWNERSHIPS |                                  |                   |            |                |             |                     |           |       |                   |               |
|------------|----------------------------------|-------------------|------------|----------------|-------------|---------------------|-----------|-------|-------------------|---------------|
| PARCEL     | NAME                             | ADDRESS           | TOTAL AREA | GROSS R/W AREA | P.T.W. AREA | AREA TO BE ACQUIRED | REMAINDER |       | CONST. PERM. AREA | EASEMENT AREA |
|            |                                  |                   |            |                |             |                     | LEFT      | RIGHT |                   |               |
| 11         | ELMER & MABEL SMITH              | OVANDO, MT. 59854 |            |                |             |                     |           |       | 0.05 AC.          |               |
| 12         | ELMER & MABEL SMITH              | OVANDO, MT. 59854 |            |                |             |                     |           |       | 0.05 AC.          |               |
| 13         | HEIRS OF ESTATE OF MAE McCORMICK |                   |            |                |             | SEE SHEET NO. 10    |           |       |                   |               |
|            |                                  |                   |            |                |             |                     |           |       |                   |               |
| STATE | PROJECT NO.   | SHEET NO. | TOTAL SHEETS |
|-------|---------------|-----------|--------------|
| MONT. | F 24-2(7) 143 | 9         | 13           |

OVANDO EAST

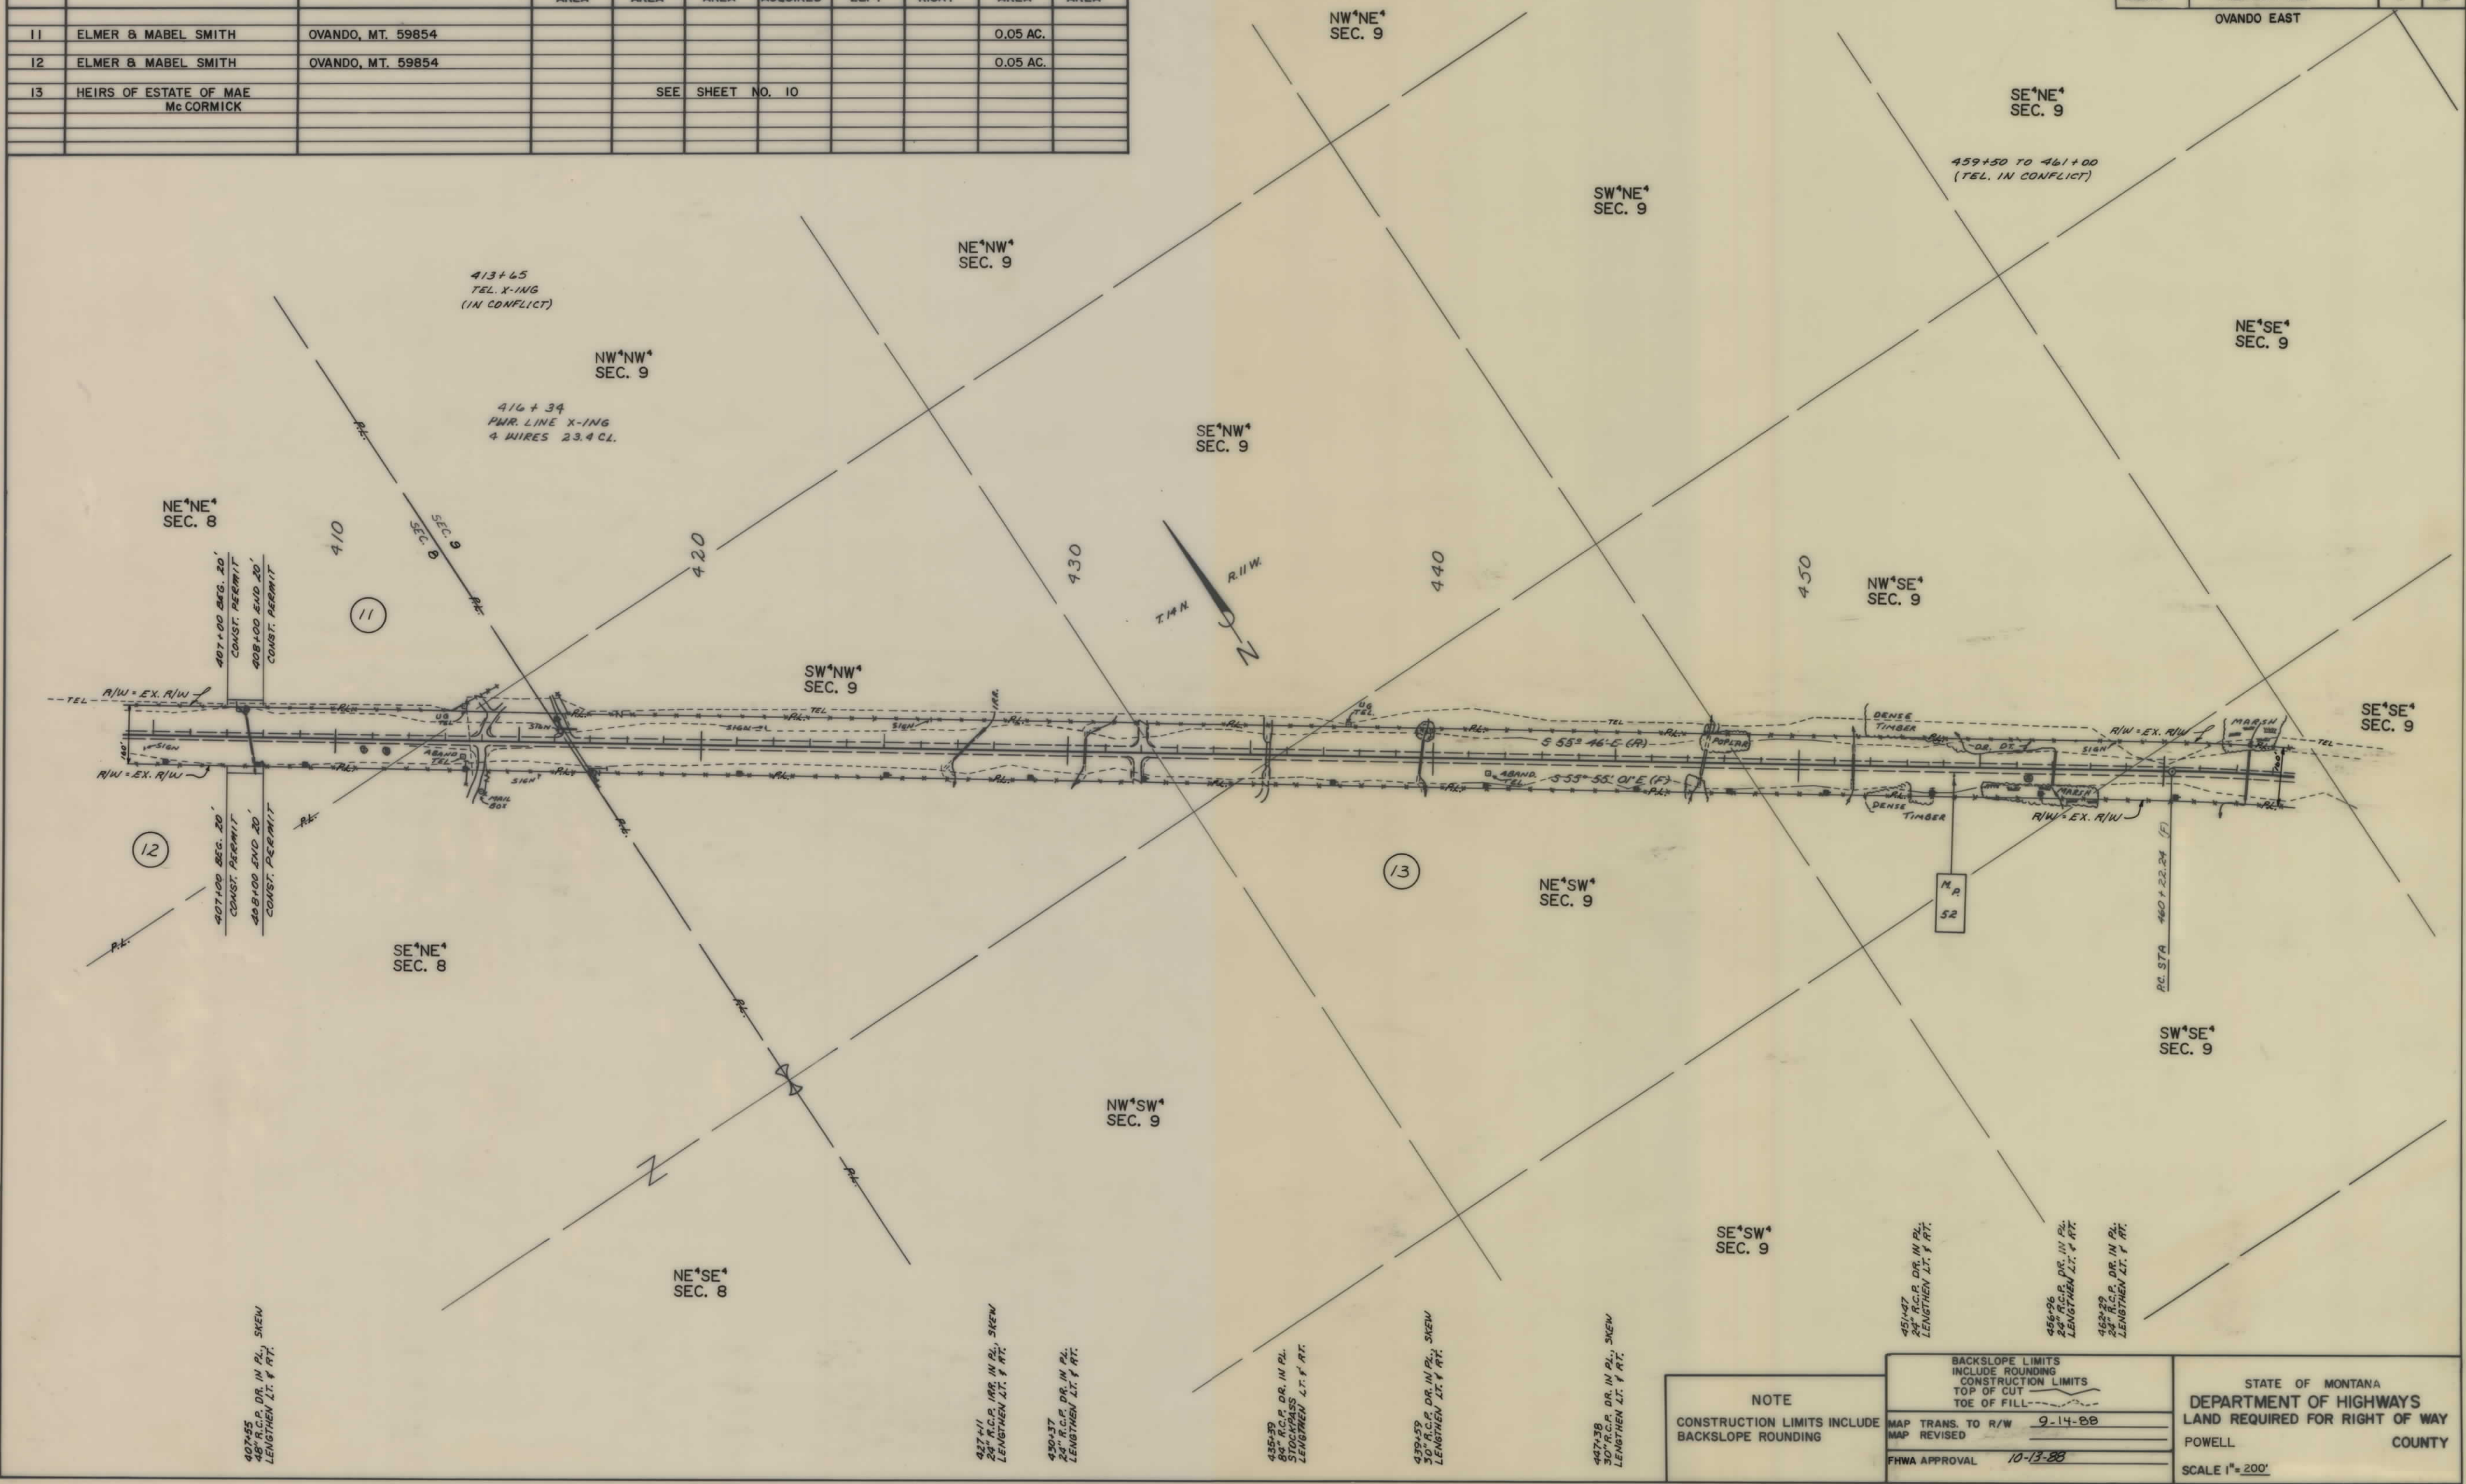

NOTE  
CONSTRUCTION LIMITS INCLUDE  
BACKSLOPE ROUNDING

|                                                                                          |                                                   |                     |
|------------------------------------------------------------------------------------------|---------------------------------------------------|---------------------|
| BACKSLOPE LIMITS<br>INCLUDE ROUNDING<br>CONSTRUCTION LIMITS<br>TOP OF CUT<br>TOE OF FILL | MAP TRANS. TO R/W<br>MAP REVISED<br>FHWA APPROVAL | 9-14-88<br>10-13-88 |
|------------------------------------------------------------------------------------------|---------------------------------------------------|---------------------|

STATE OF MONTANA  
DEPARTMENT OF HIGHWAYS  
LAND REQUIRED FOR RIGHT OF WAY  
POWELL COUNTY  
SCALE 1"=200'















