



PLANS
NOT
TO
SCALE

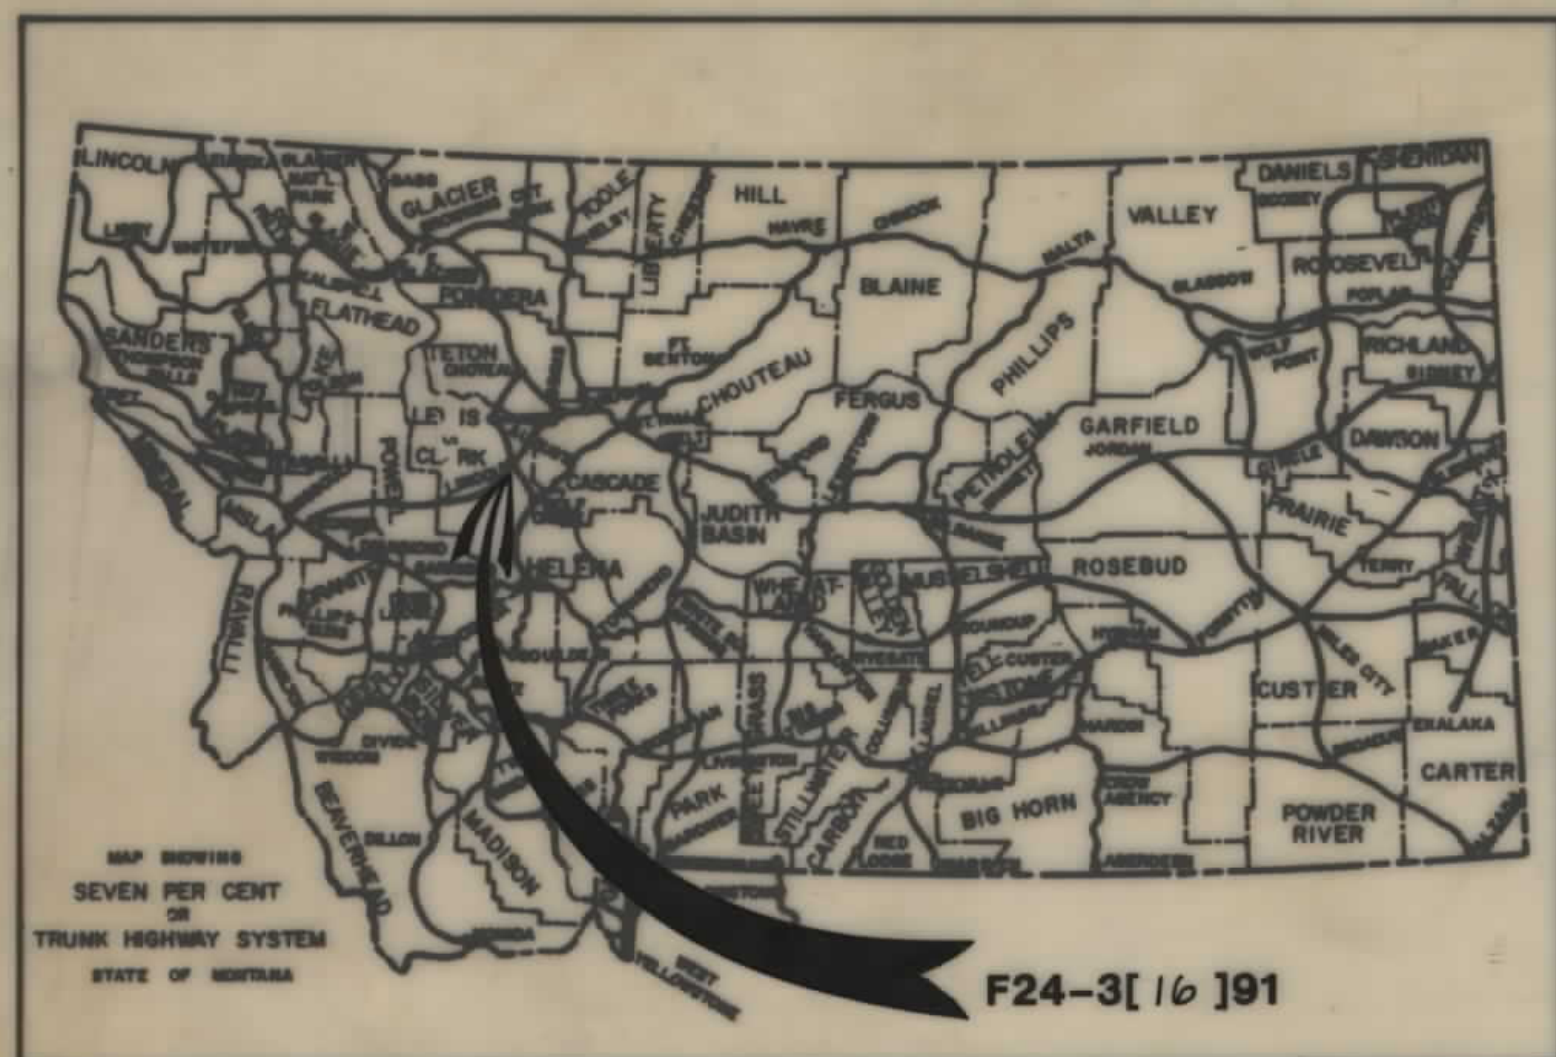

CONVENTIONAL SIGNS	
PROPOSED RIGHT OF WAY LINE	---
EXISTING RIGHT OF WAY LINE	---
RAILROAD RIGHT OF WAY LINE	---
CENTERLINE (C) OR PROJECTED LINE	---
STK'D CENTERLINE	---
OWNERSHIP BOUNDARY	PL --- PL
PRESENT TRAVELED WAY (P.T.W.)	---
R/W LINE FENCED	EX. R/W ---
CONSTRUCTION LIMITS	CUT --- FILL ---
FENCE LINE	---
CONTROL OF ACCESS WITH FENCE	---
LIMITED ACCESS	---
EXISTING LIMITED ACCESS	---
GATE IN FENCE	---
CATTLE GUARD - 24'	---
STATE & NATIONAL BORDER LINES	---
CITY OR TOWN LIMITS LINE	---
COUNTY LINE	---
RESERVATION LINE	---
TOWNSHIP & SECTION LINE	---
1/4 & 1/2 SECTION LINE	---
SECTION CORNER	FOUND --- UNFOUND ---
1/4 SECTION COR.	---
1/16 SECTION COR.	---
CENTER OF SECTION	---
TELEPHONE OR TELEGRAPH POLES IN PLACE	---
POWER POLES IN PLACE	---
TEL. OR TEL. OR POWER POLES TO BE MOVED	---
NEW PIPES	---
OLD PIPES IN PLACE	---
OUTLET DITCH	---
INLET DITCH	---
DITCHES	---
CHANNEL CHANGES	---
BRIDGES	---
RAILROADS	---
PARCEL NUMBER	---
NEW APPROACH	---
EXISTING APPROACH	---

RELATED PROJECTS	ASSOCIATED PROJECT AGREEMENT NUMBERS
	F24-3(15) 91 PE F-BRF24-3(17) 91 CONST.

STATE OF MONTANA
DEPARTMENT OF HIGHWAYS
RIGHT OF WAY PLAN OF
FEDERAL AID PROJECT NO. F 24-3(16) 91R/W
ROGERS PASS - EAST
LEWIS & CLARK COUNTY

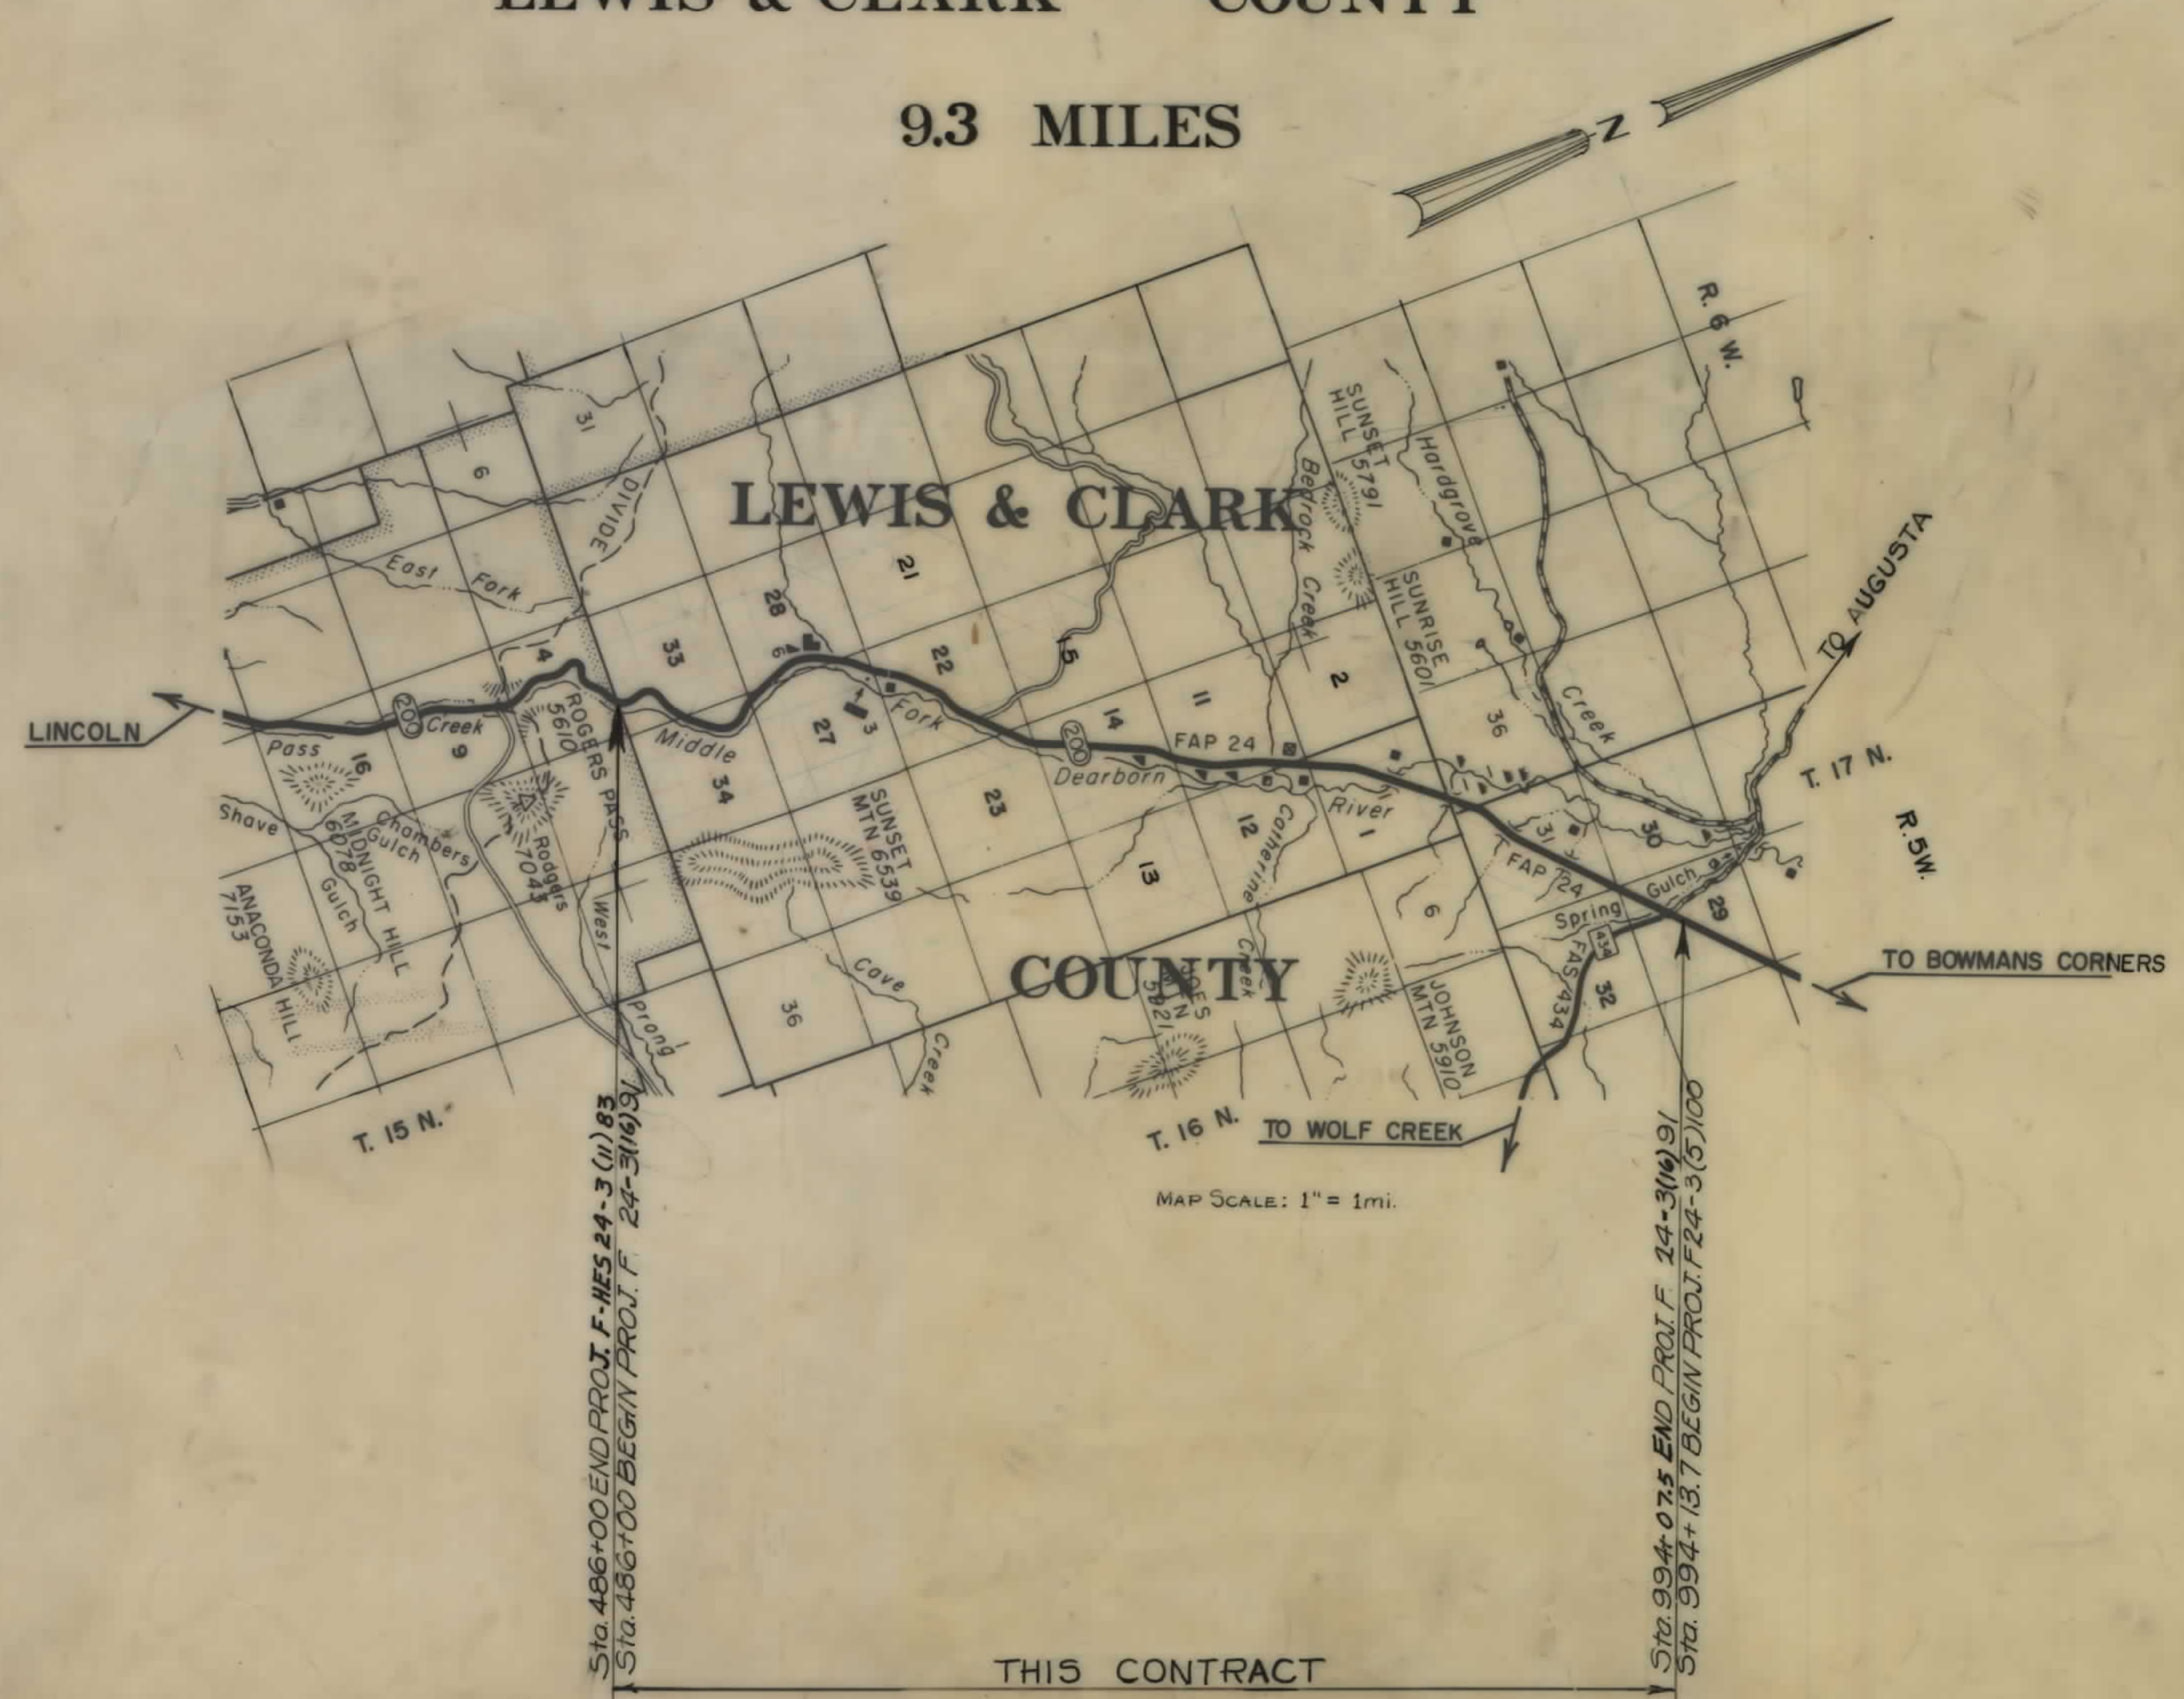


INDEX		
PARCEL NO.	OWNERSHIPS	SHEET NO.
1	BLM LAND	2
3	NORMAN R. ALFSON, ETAL	
5	Joann McLean	5
2	Steinbach Minerals Company	5-6
4	JOHN P. PATRICK L. AND BARBARA E. PAUL	5
6	DELETED	
7	Eleanor McKes	5-6
9	Delbert L. Cheers	6-7
10	CARL S. & DELLA HINDERAGER	6-7
8	Colleen A. Paul	6
11	Frank C. & Fay E. Thompson	7-8
12	Gene R. Fosson	7-8
13	Joyce Leone Jackson	8
14	LEE & KAREN A. HERSCHBERG	8-10
15	Mitchell A. Joaquina P. Lovely	8-9
16	Soap Creek Cattle Company	9
17	Frank C. & Fay E. Thompson	10-12
18	Don A. & Donalée Labar, John A. & Janet Earll	10-12
19	SHIRLEY HICKS, ETAL	12
21	William L. & Frances M. Ashworth	12
20	Groce M. Howe	12-13
22	DAVID M. & TERI L. HOON	12-14
23	Helen Brown & Verna Steinbach	13-14
24 & 27	Morvin H. Steinbach, Wilmer Z. Ingersoll & Norman L. McDougall	15-18
25	Charles F. Melany	18
26	HELEN BROWN & VERNA STEINBACH	14-15
28	DELBERT CHEARS C/D JOHN HUTCHISON	6, 7
22A	DAVID M. & TERI L. HOON	13

U.S. DEPARTMENT OF TRANSPORTATION
FEDERAL HIGHWAY ADMINISTRATION
FHWA
APPROVED: 10-23-89
REV. 1-17-90, 2-14-90, 2-27-90, 6-14-90, 6-19-90
7-24-90, 8-27-93
DIVISION ADMINISTRATOR DATE

STATE	PROJECT NO.	SHEET	TOTAL
		NO.	SHEETS
MONT.	F 24-3(16)91	3	18


ROGERS PASS - EAST

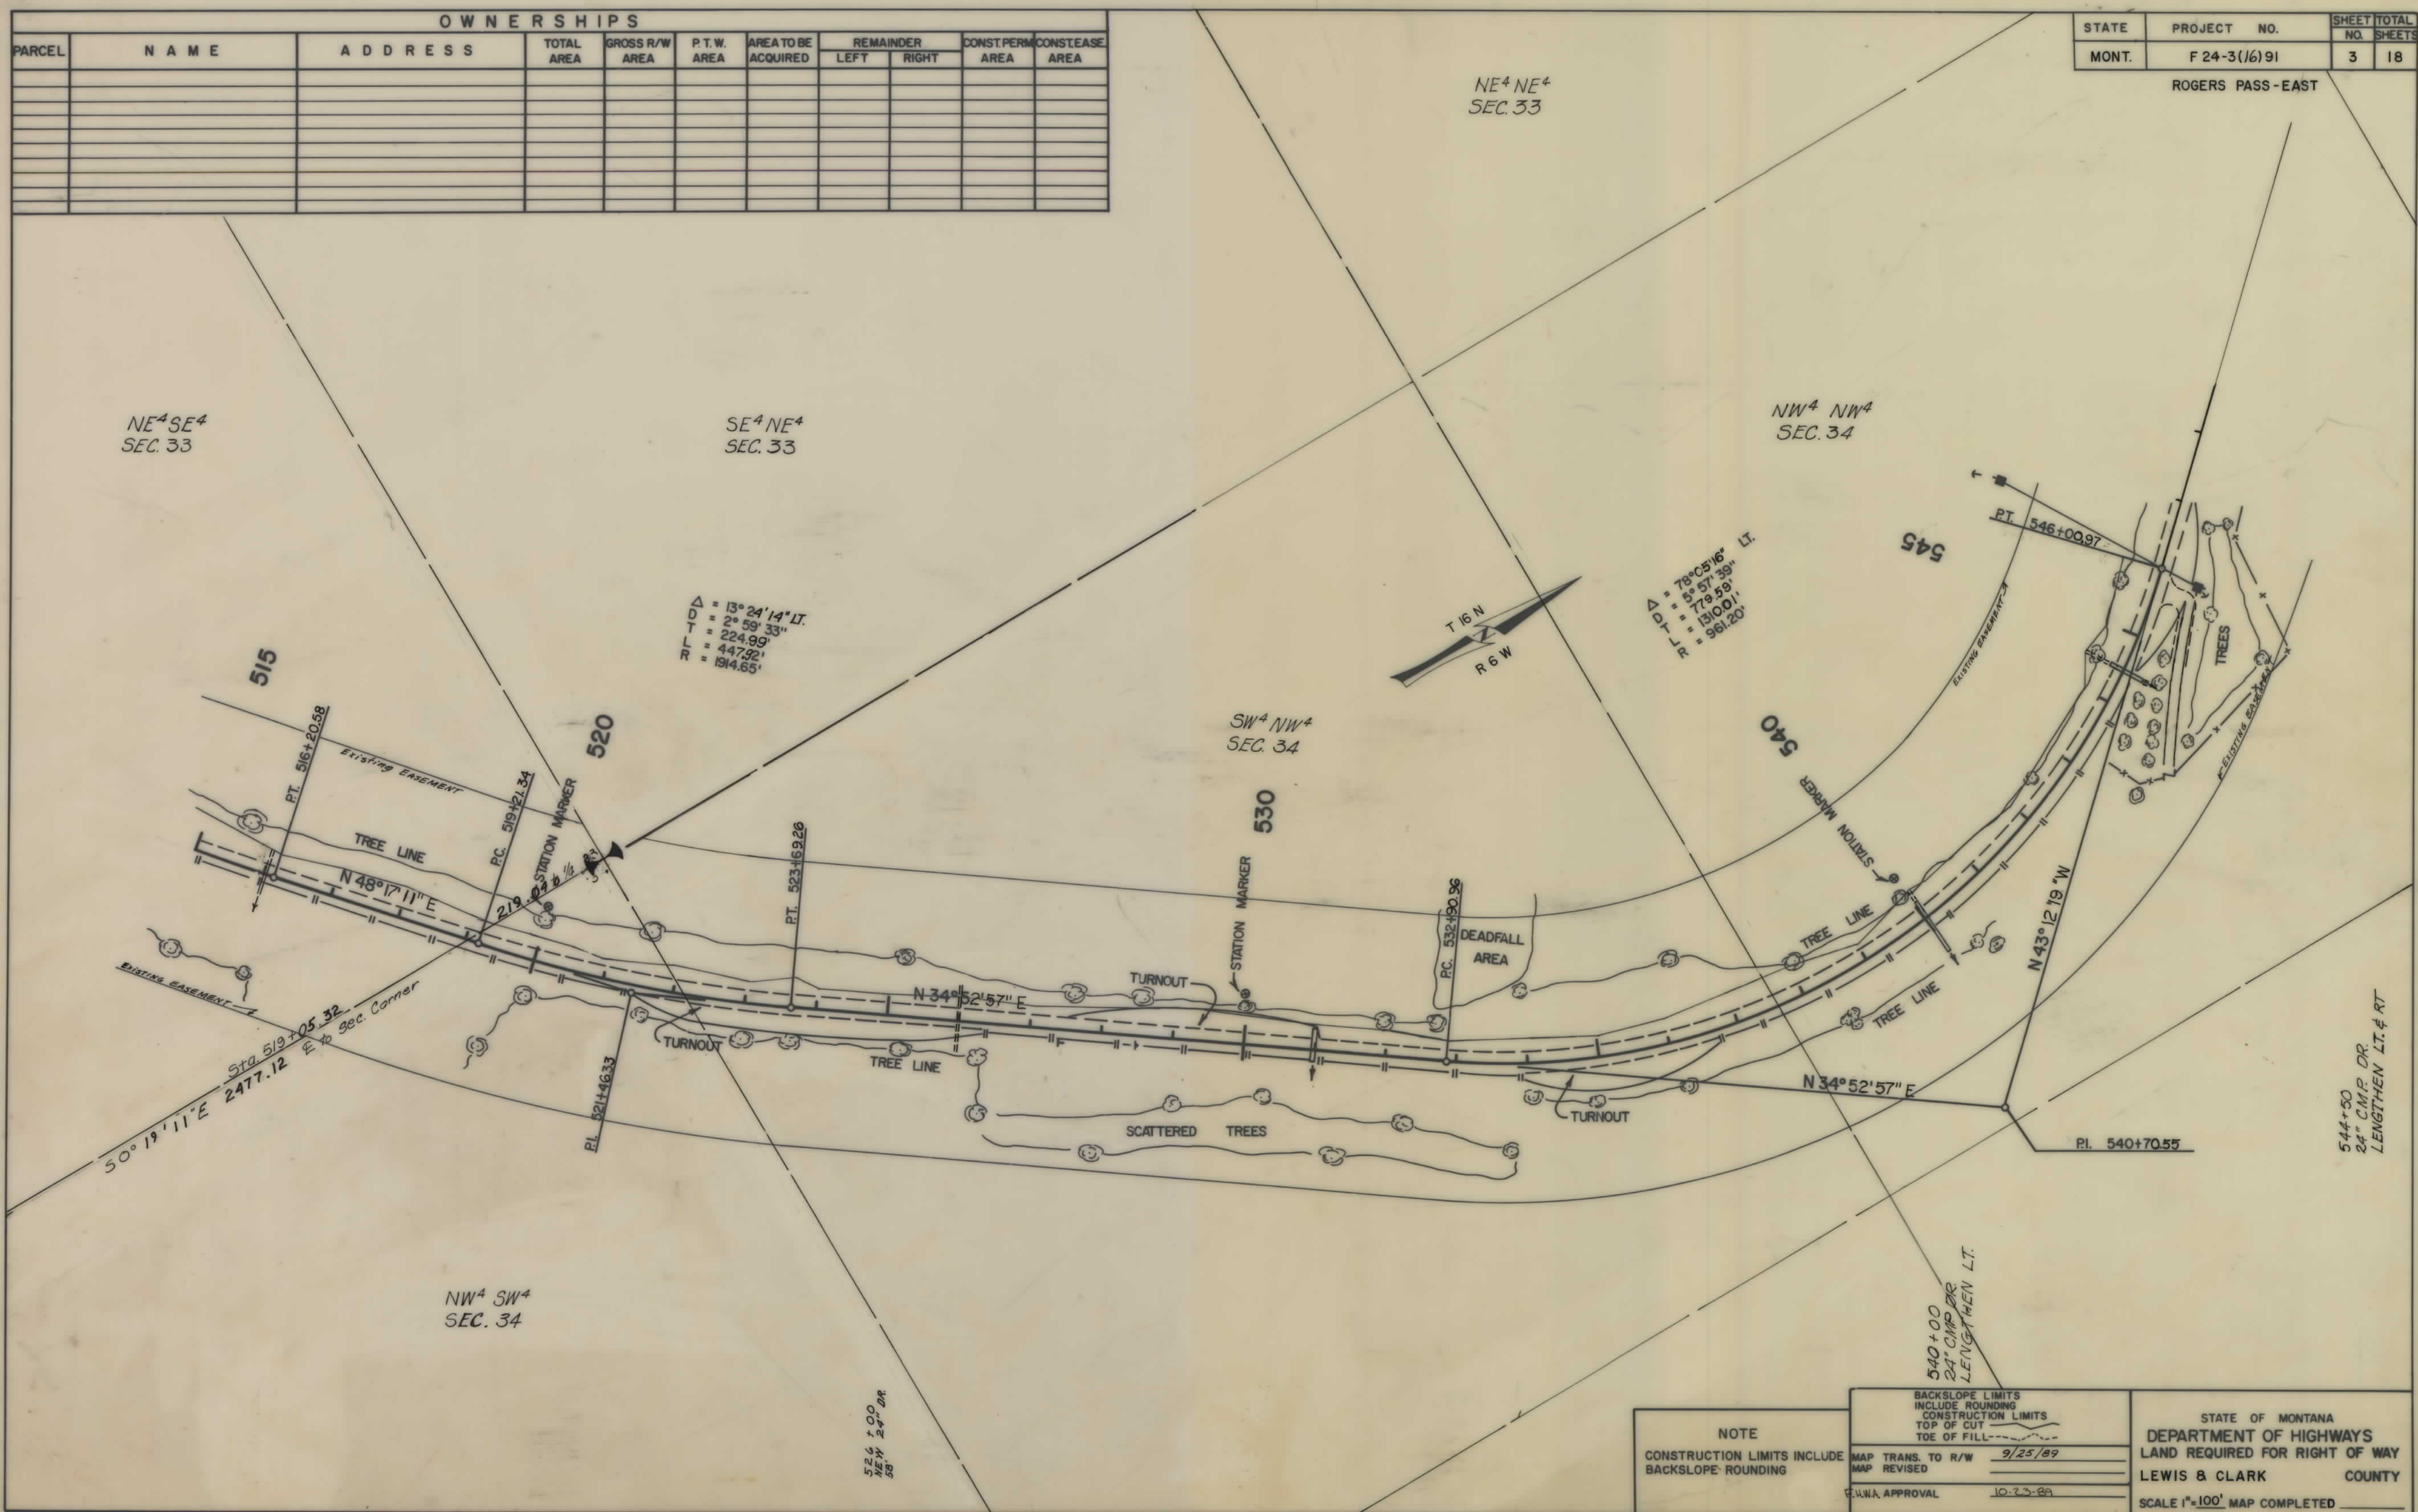

F-24-3(16)91 SHI 3 OF 18

OWNERSHIPS									
PARCEL	NAME	ADDRESS	TOTAL AREA	GROSS R/W AREA	P.T.W. AREA	AREA TO BE ACQUIRED	REMAINDER		CONST. PERMIT AREA
2	STEINBACH MINERALS CO.	Wolf Creek Mt. 59648		12.32 AC.	10.36 AC.	1.96 AC.			0.15 AC.
7	ELEANOR KERKS	Sand Coulee, Mt. 59472	9.70 AC.					9.70 AC.	0.06 AC.
9	DELBERT L. CHEARS	920 43rd St. Sacramento, CA 95819		5.95 AC.	4.99 AC.	1.96 AC.			0.01 AC.
10	CARL B. HINDERAGER, JR. & DEBRA HINDERAGER, BAK. CANADA		SEE SHEET						
8	COLLEEN A. PAUL	2422 WALNUT ST. BUTTE, MT. 59701	5.97 AC.	0.44 AC.	0 AC.	0.44 AC.		5.53 AC.	
28	DELBERT CHEARS	CID JOHN HUTCHISON		SEE SHEET					


STATE	PROJECT NO.	SHEET NO.	TOTAL SHEETS
MONT.	F24-31 16 191	6	18
ROGERS PASS - EAST			

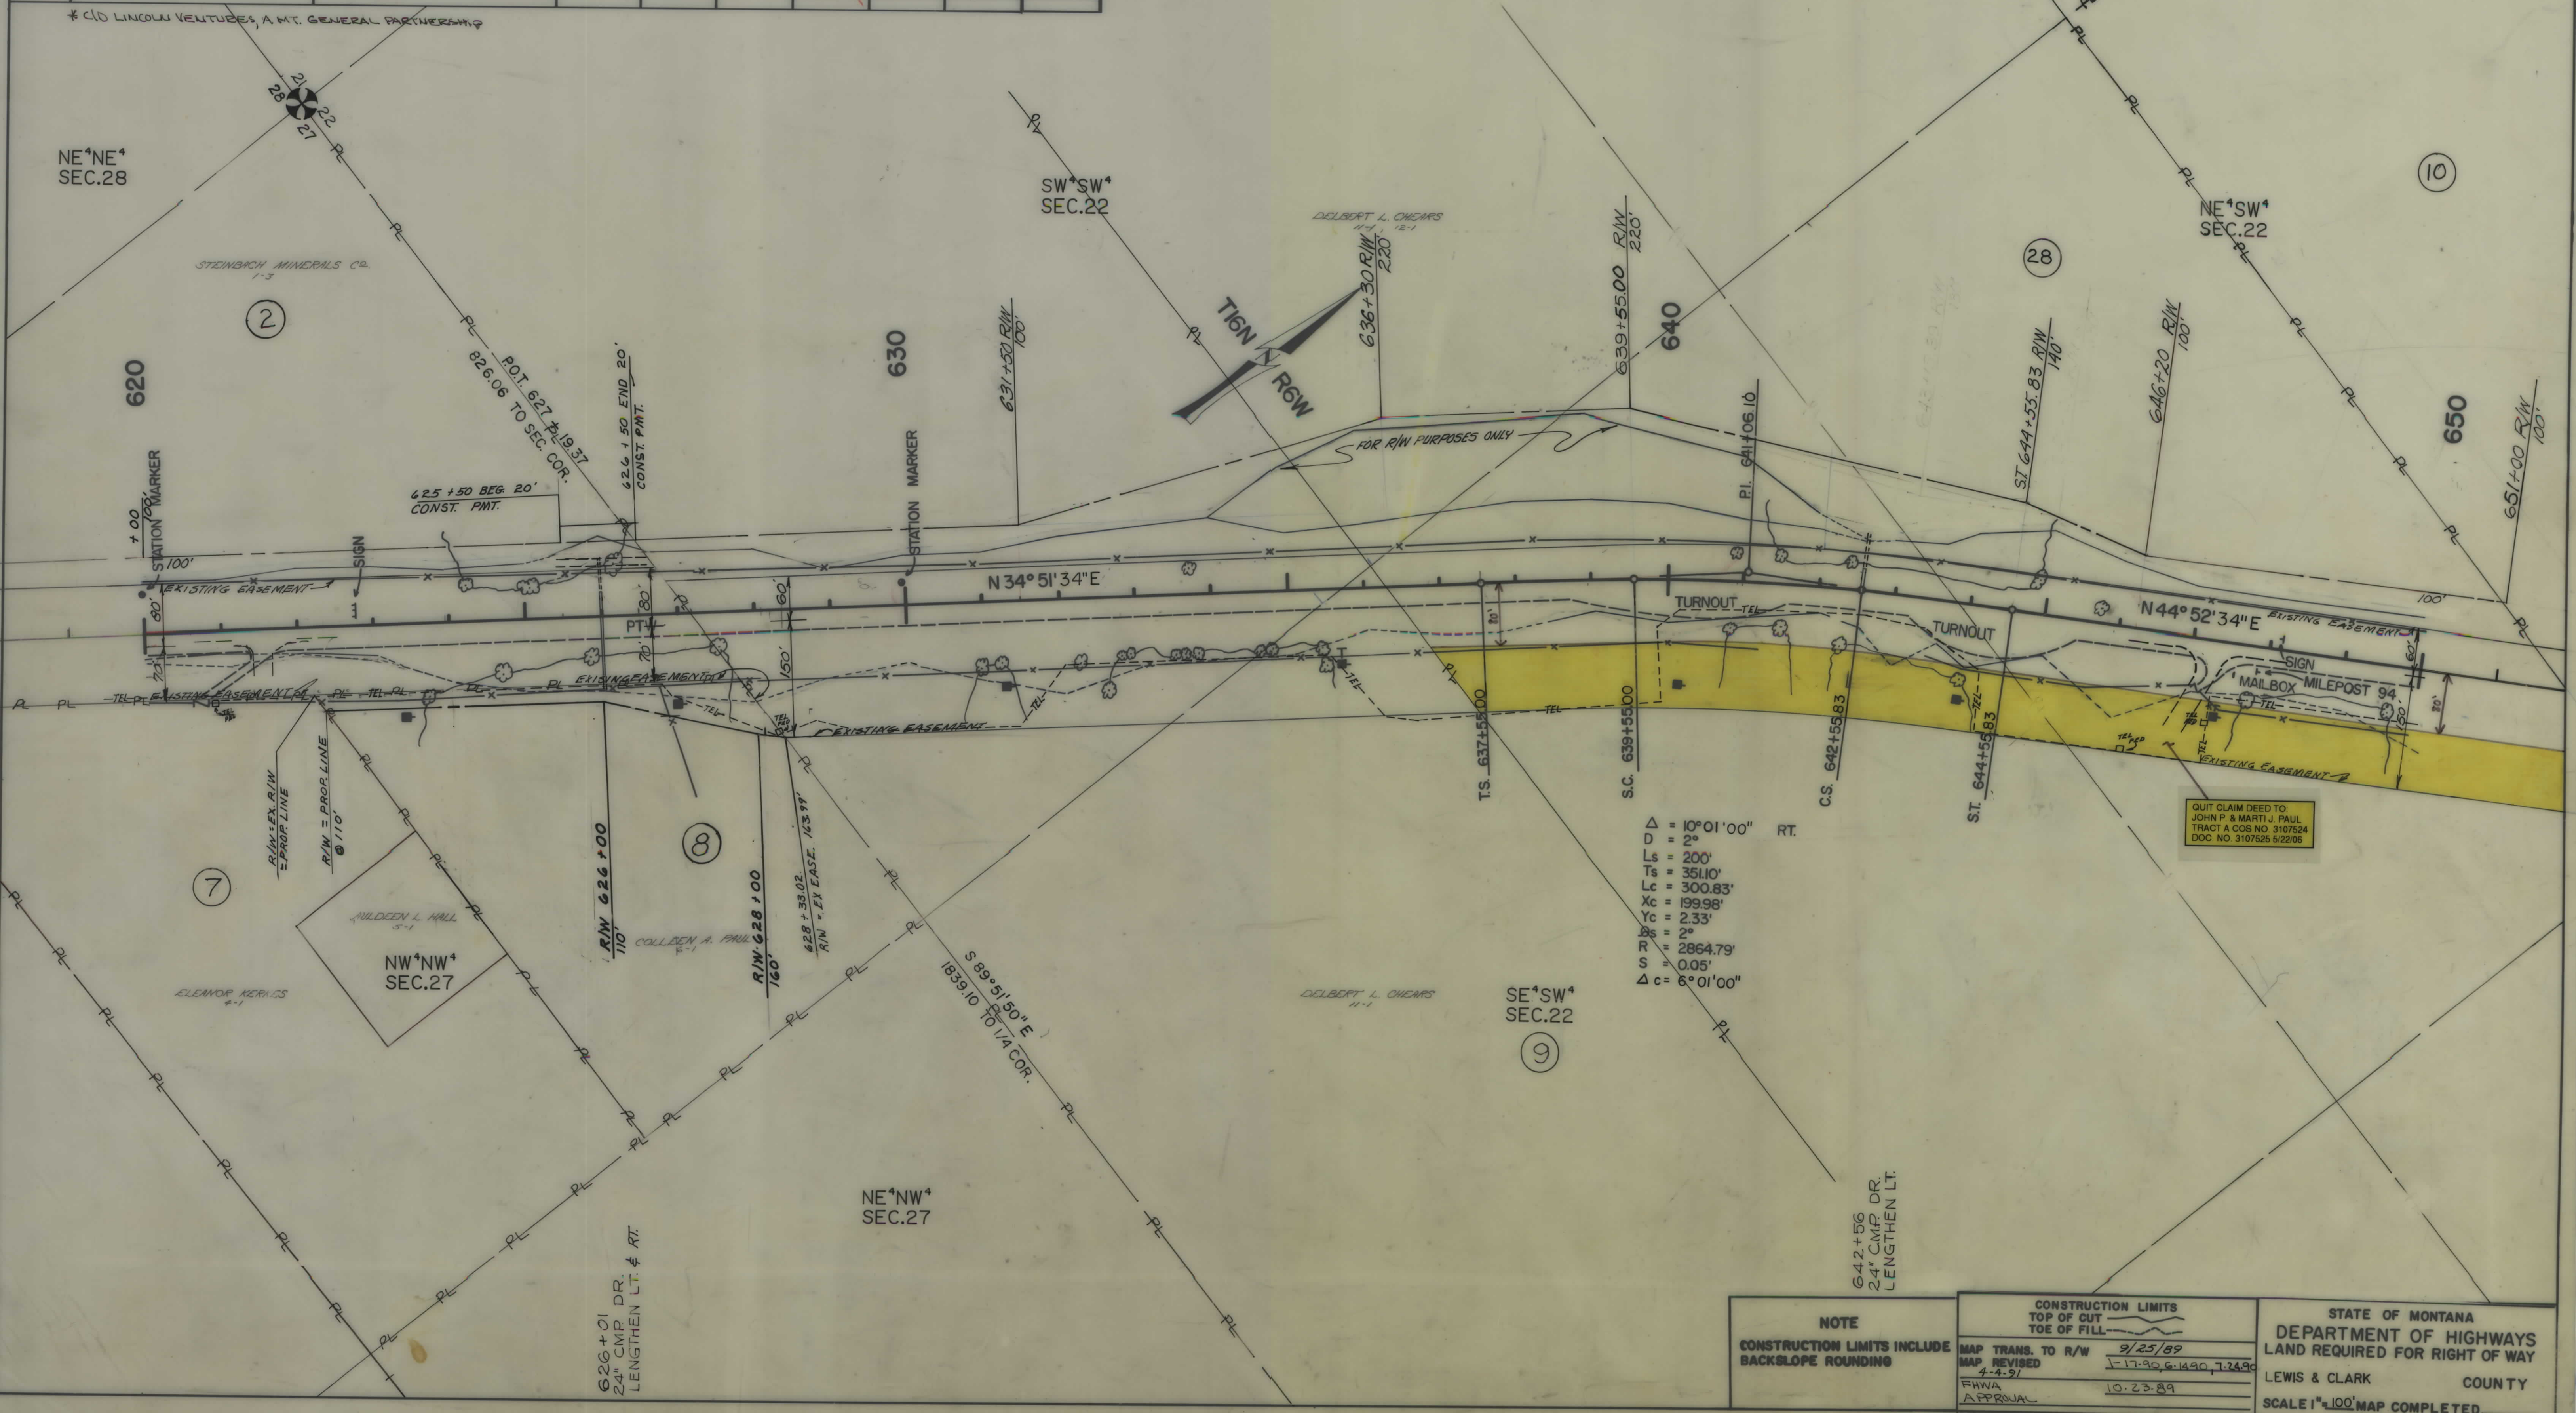

OWNERSHIPS									
PARCEL	NAME	ADDRESS	TOTAL AREA	GROSS R/W AREA	R.T.W. AREA	AREA TO BE ACQUIRED	REMAINDER		CONST. PERMIT AREA
							LEFT	RIGHT	
14	LEE & KAREN A. HENSCHBERG	SEE SHEET #10		SEE	SHEET	# 10			
15	Mitchell A. & Joaquina Lovely	1363 Mill Road, Helena, MT. 59601	6.50 AC.	0.09 AC.	0	0.09 AC.		6.41 AC.	
16	Soap Creek Cattle Co.	P.O. Box 295, Hardin, MT. 59034							0.05 AC.

STATE	PROJECT NO.	SHEET NO.	TOTAL SHEETS
MONT.	F24-31/6 191	9	18

ROGERS PASS - EAST

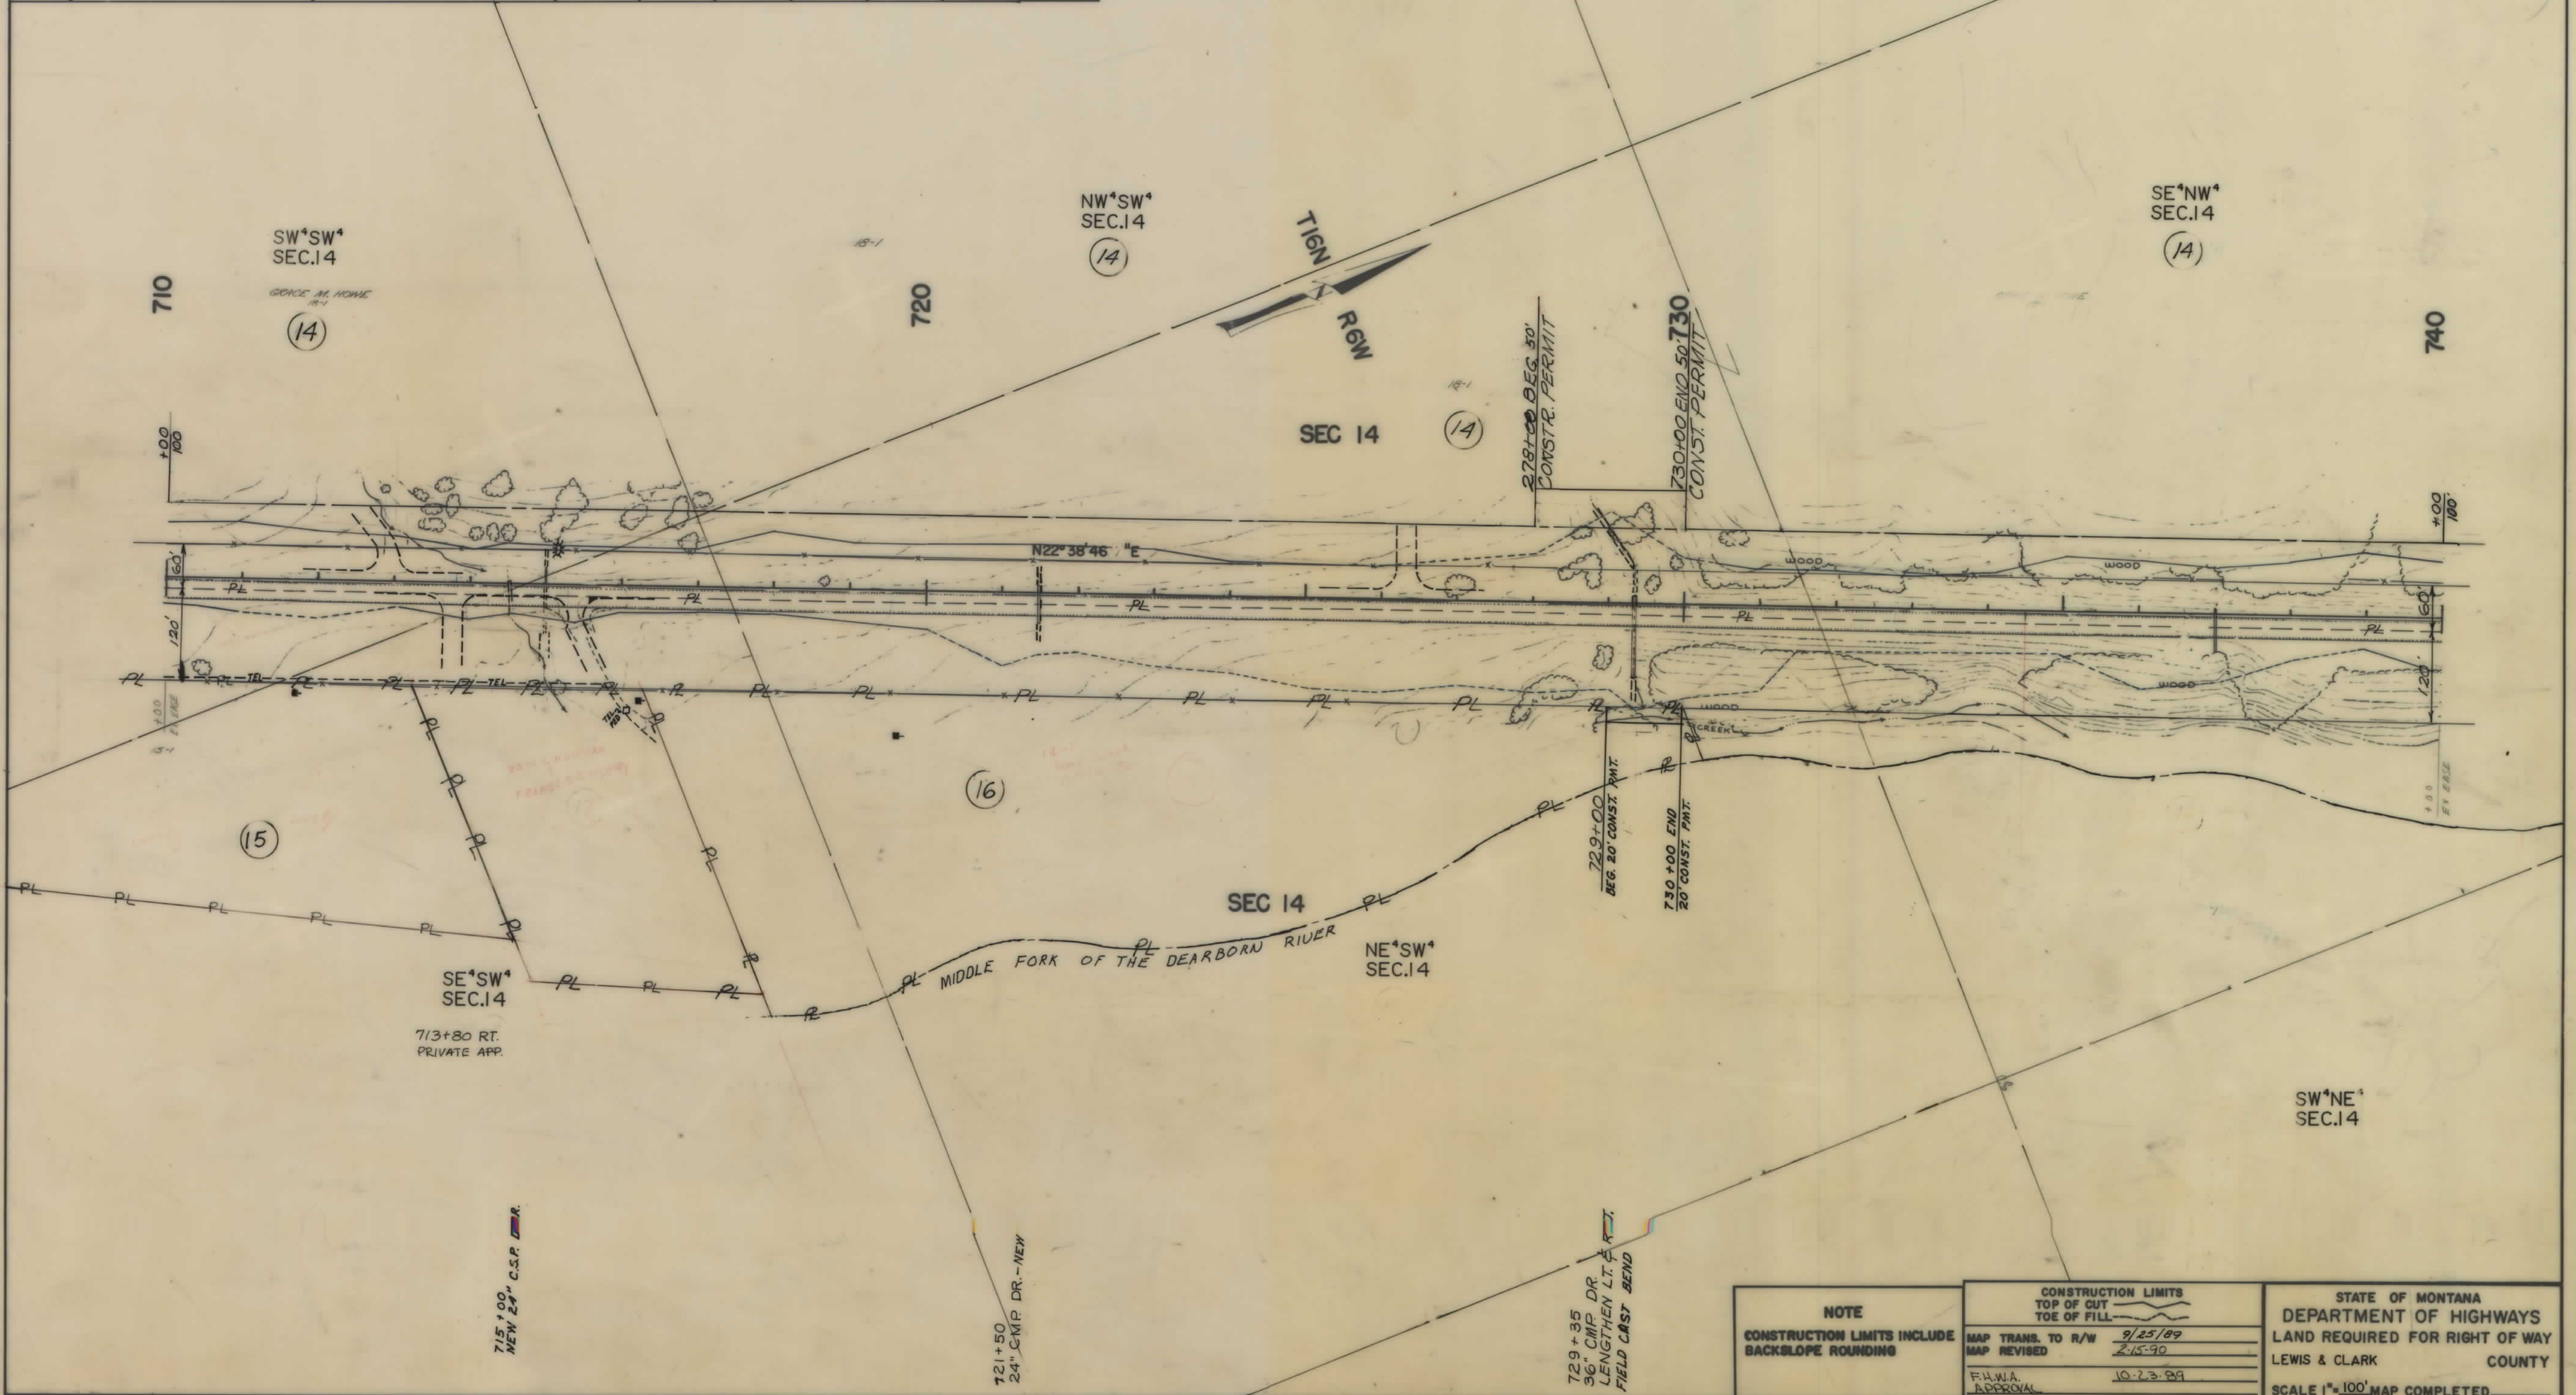


NOTE	CONSTRUCTION LIMITS	
	TOP OF CUT	TOE OF FILL
	MAP TRANS. TO R/W	9/25/89
	MAP REVISED	2/15/90
CONSTRUCTION LIMITS INCLUDE BACKSLOPE ROUNDING		
F.H.W.A. APPROVAL		10-23-89
STATE OF MONTANA		
DEPARTMENT OF HIGHWAYS		
LAND REQUIRED FOR RIGHT OF WAY		
LEWIS & CLARK COUNTY		
SCALE 1"=100' MAP COMPLETED		

OWNERSHIPS									
PARCEL	NAME	ADDRESS	TOTAL AREA	GROSS R/W AREA	R.T.W. AREA	AREA TO BE ACQUIRED	REMAINDER		CONST. PERMIT AREA
							LEFT	RIGHT	
14	LEE & KAREN A. HERSCHBERG	5515 FULTON AVE., VAN NUYS, CA		1332 AC.	6.47 AC.	6.85 AC.			0.23 AC.
17	Frank C. & Fay E. Thompson SEE SHEET NO. 12								
18	Don A. and Doreice Lobar & John A. and Janet Earl II 2300 57th Ave. So. Great Falls, MT. 59401 SEE SHEET NO. 12								

STATE	PROJECT NO.	SHEET NO.	TOTAL SHEETS
MONT.	F24-3(16) 191	10	18

ROGERS PASS - EAST

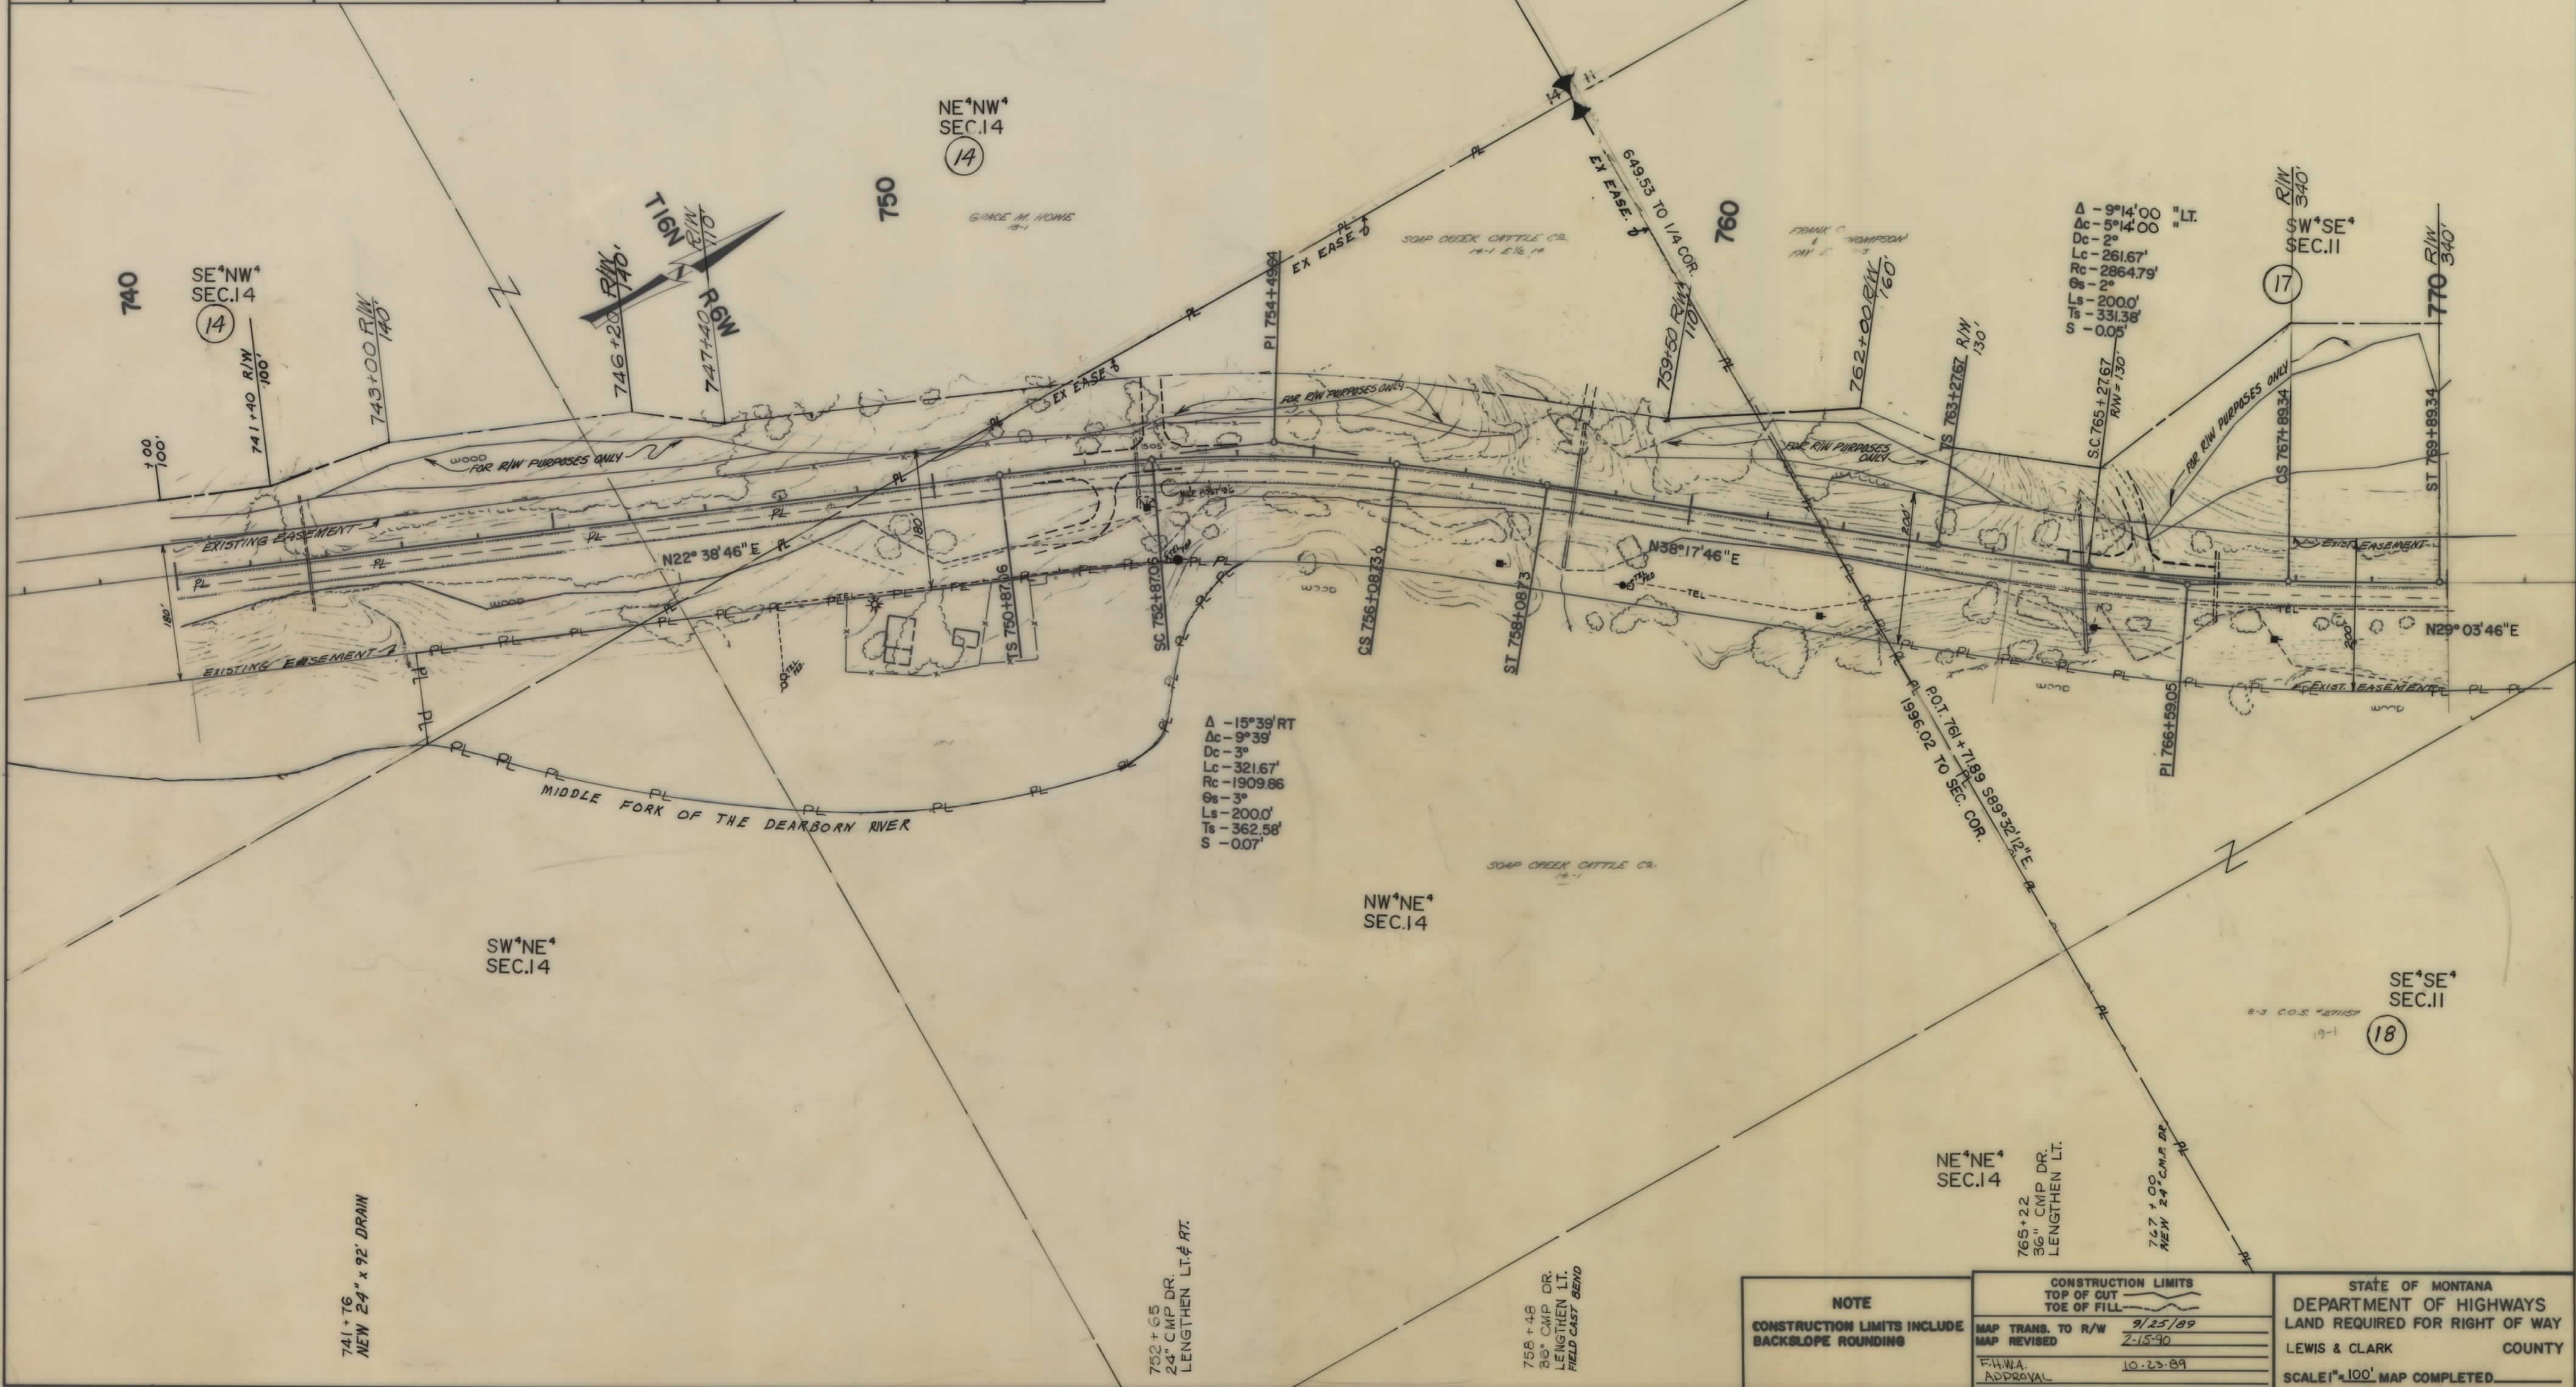

NOTE		CONSTRUCTION LIMITS		STATE OF MONTANA	
CONSTRUCTION LIMITS INCLUDE BACKSLOPE ROUNDING		TOP OF CUT TOE OF FILL		DEPARTMENT OF HIGHWAYS	
		MAP TRANS. TO R/W 9/25/89		LAND REQUIRED FOR RIGHT OF WAY	
		MAP REVISED 2-15-90		LEWIS & CLARK COUNTY	
		F.H.W.A. 10-23-89		SCALE 1"=100' MAP COMPLETED	
		APPROVAL			

