


PLANS
NOT
TO
SCALE

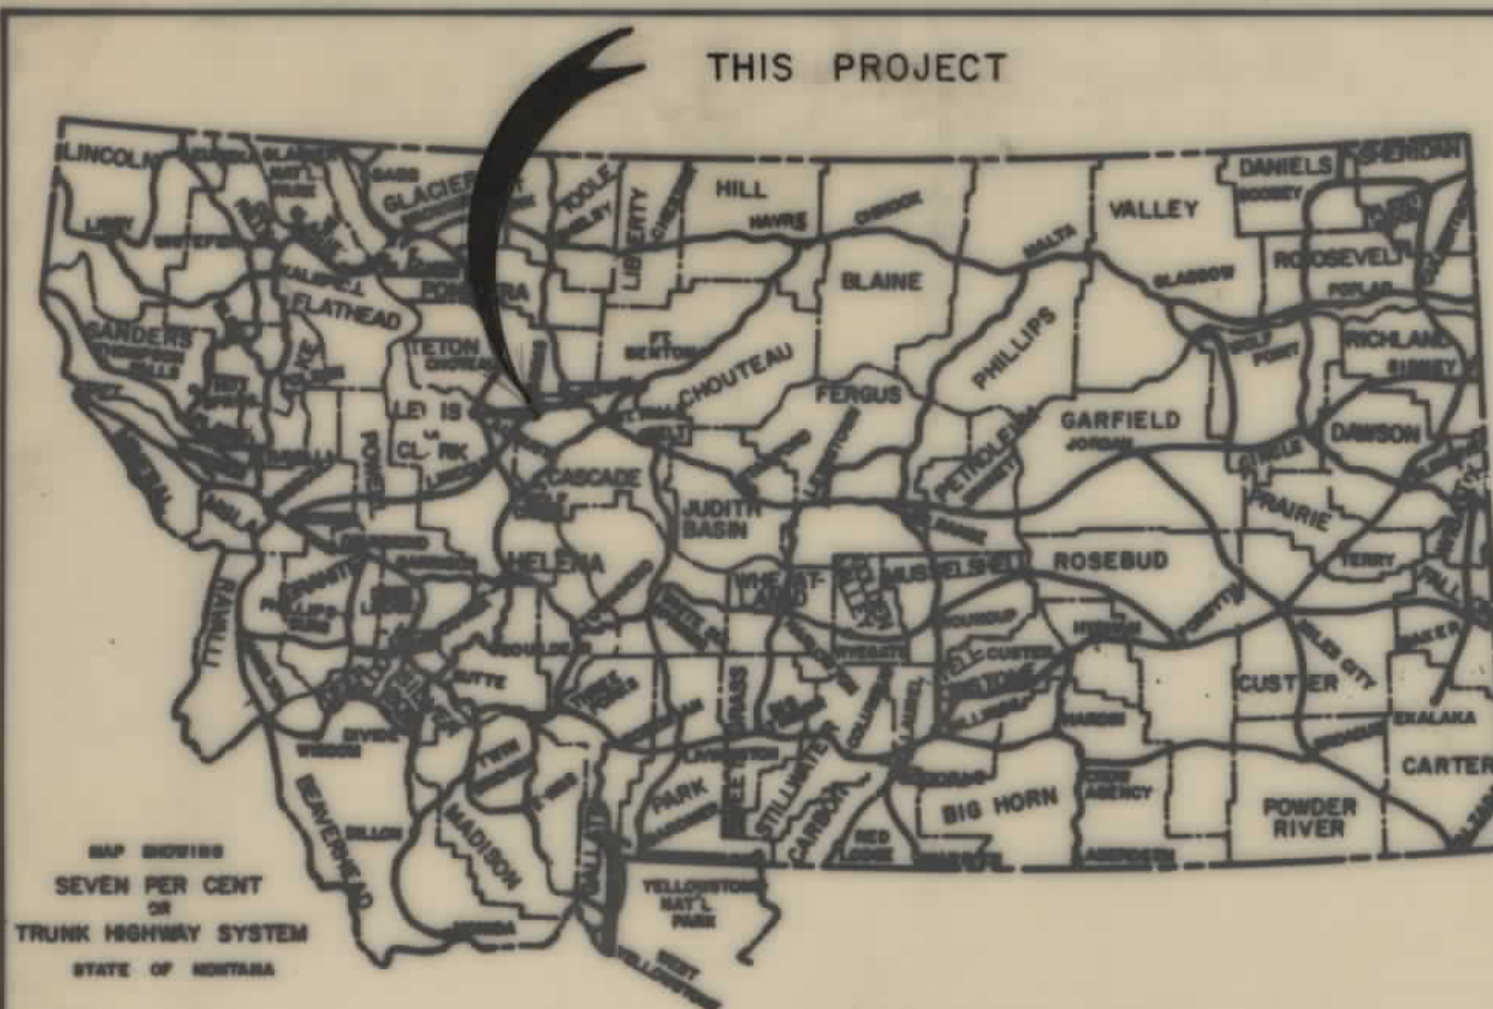

STATE	PROJECT NO.	SHEET NO.	TOTAL SHEETS
MONT.	F 24-4(9)127	1	20


SIMMS-SUN RIVER

STATE OF MONTANA
DEPARTMENT OF HIGHWAYS
RIGHT OF WAY PLAN OF
FEDERAL AID PROJECT NO.
F 24-4(9)127
SIMMS-SUN RIVER
CASCADE COUNTY
10.4 MILES

INDEX		
PARCEL NO.	OWNERSHIPS	SHEET NO.
1	JOHN N. & RUBY A. NORDRUM	3
2	EDWARD C. & ANNA W. ROBBINS	3
3	JEFFREY L. & RHONDA GOLLEHON	4
4	CLIFFORD W. & RAMONA RASMUSSEN	4
5	LOUIS A. & BEATRICE V. NUGENT	5
6	KATHRYN J. FJELD	7
7	DONALD J. ANDERSON	9
8	DANIEL C. EWEN	9
9	SHERMAN & VELMA HILL	9
10	WILFRED F. & IRENE M. MASSMAN O'D FAY W. & MARYELLEN LESMEISTER	10
11	MATHIAS C. LENIHAN, CATHOLIC BISHOP	12
12	DOUGLAS A. & CAROLE S. ROHRER	16
13	CHARLES E. & ALICE HINDERAGER	17
14		18
15	CHARLES DONALD Mac DONALD, ET AL	18
16	STATE OF MONTANA	7
17	RAY E. SAUKE	3
18	CECELIA GERTRUDE BAUME	18

CONVENTIONAL SIGNS

PROPOSED RIGHT OF WAY LINE	---
EXISTING RIGHT OF WAY LINE	---
RAILROAD RIGHT OF WAY LINE	---
CENTERLINE (C) OR PROJECTED LINE	---
STK'D CENTERLINE	---
OWNERSHIP BOUNDARY	PL PL
PRESENT TRAVELED WAY (P.T.W.)	---
R/W LINE FENCED	EX. R/W
CONSTRUCTION LIMITS	CUT FILL
FENCE LINE	---
CONTROL OF ACCESS WITH FENCE	---
LIMITED ACCESS	---
EXISTING LIMITED ACCESS	---
GATE IN FENCE	---
CATTLE GUARD = 24'	---
STATE & NATIONAL BORDER LINES	---
CITY OR TOWN LIMITS LINE	---
COUNTY LINE	---
RESERVATION LINE	---
TOWNSHIP & SECTION LINE	---
1/4 & 1/2 SECTION LINE	---
SECTION CORNER	FOUND UNFOUND
1/4 SECTION COR.	---
1/16 SECTION COR.	---
CENTER OF SECTION	---
TELEPHONE OR TELEGRAPH POLES IN PLACE	---
POWER POLES IN PLACE	---
TEL. OR TEL. OR POWER POLES TO BE MOVED	---
NEW PIPES	---
OLD PIPES IN PLACE	---
OUTLET DITCH	---
INLET DITCH	---
DITCHES	---
CHANNEL CHANGES	---
BRIDGES	---
RAILROADS	---
PARCEL NUMBER	---
NEW APPROACH	---
EXISTING APPROACH	---

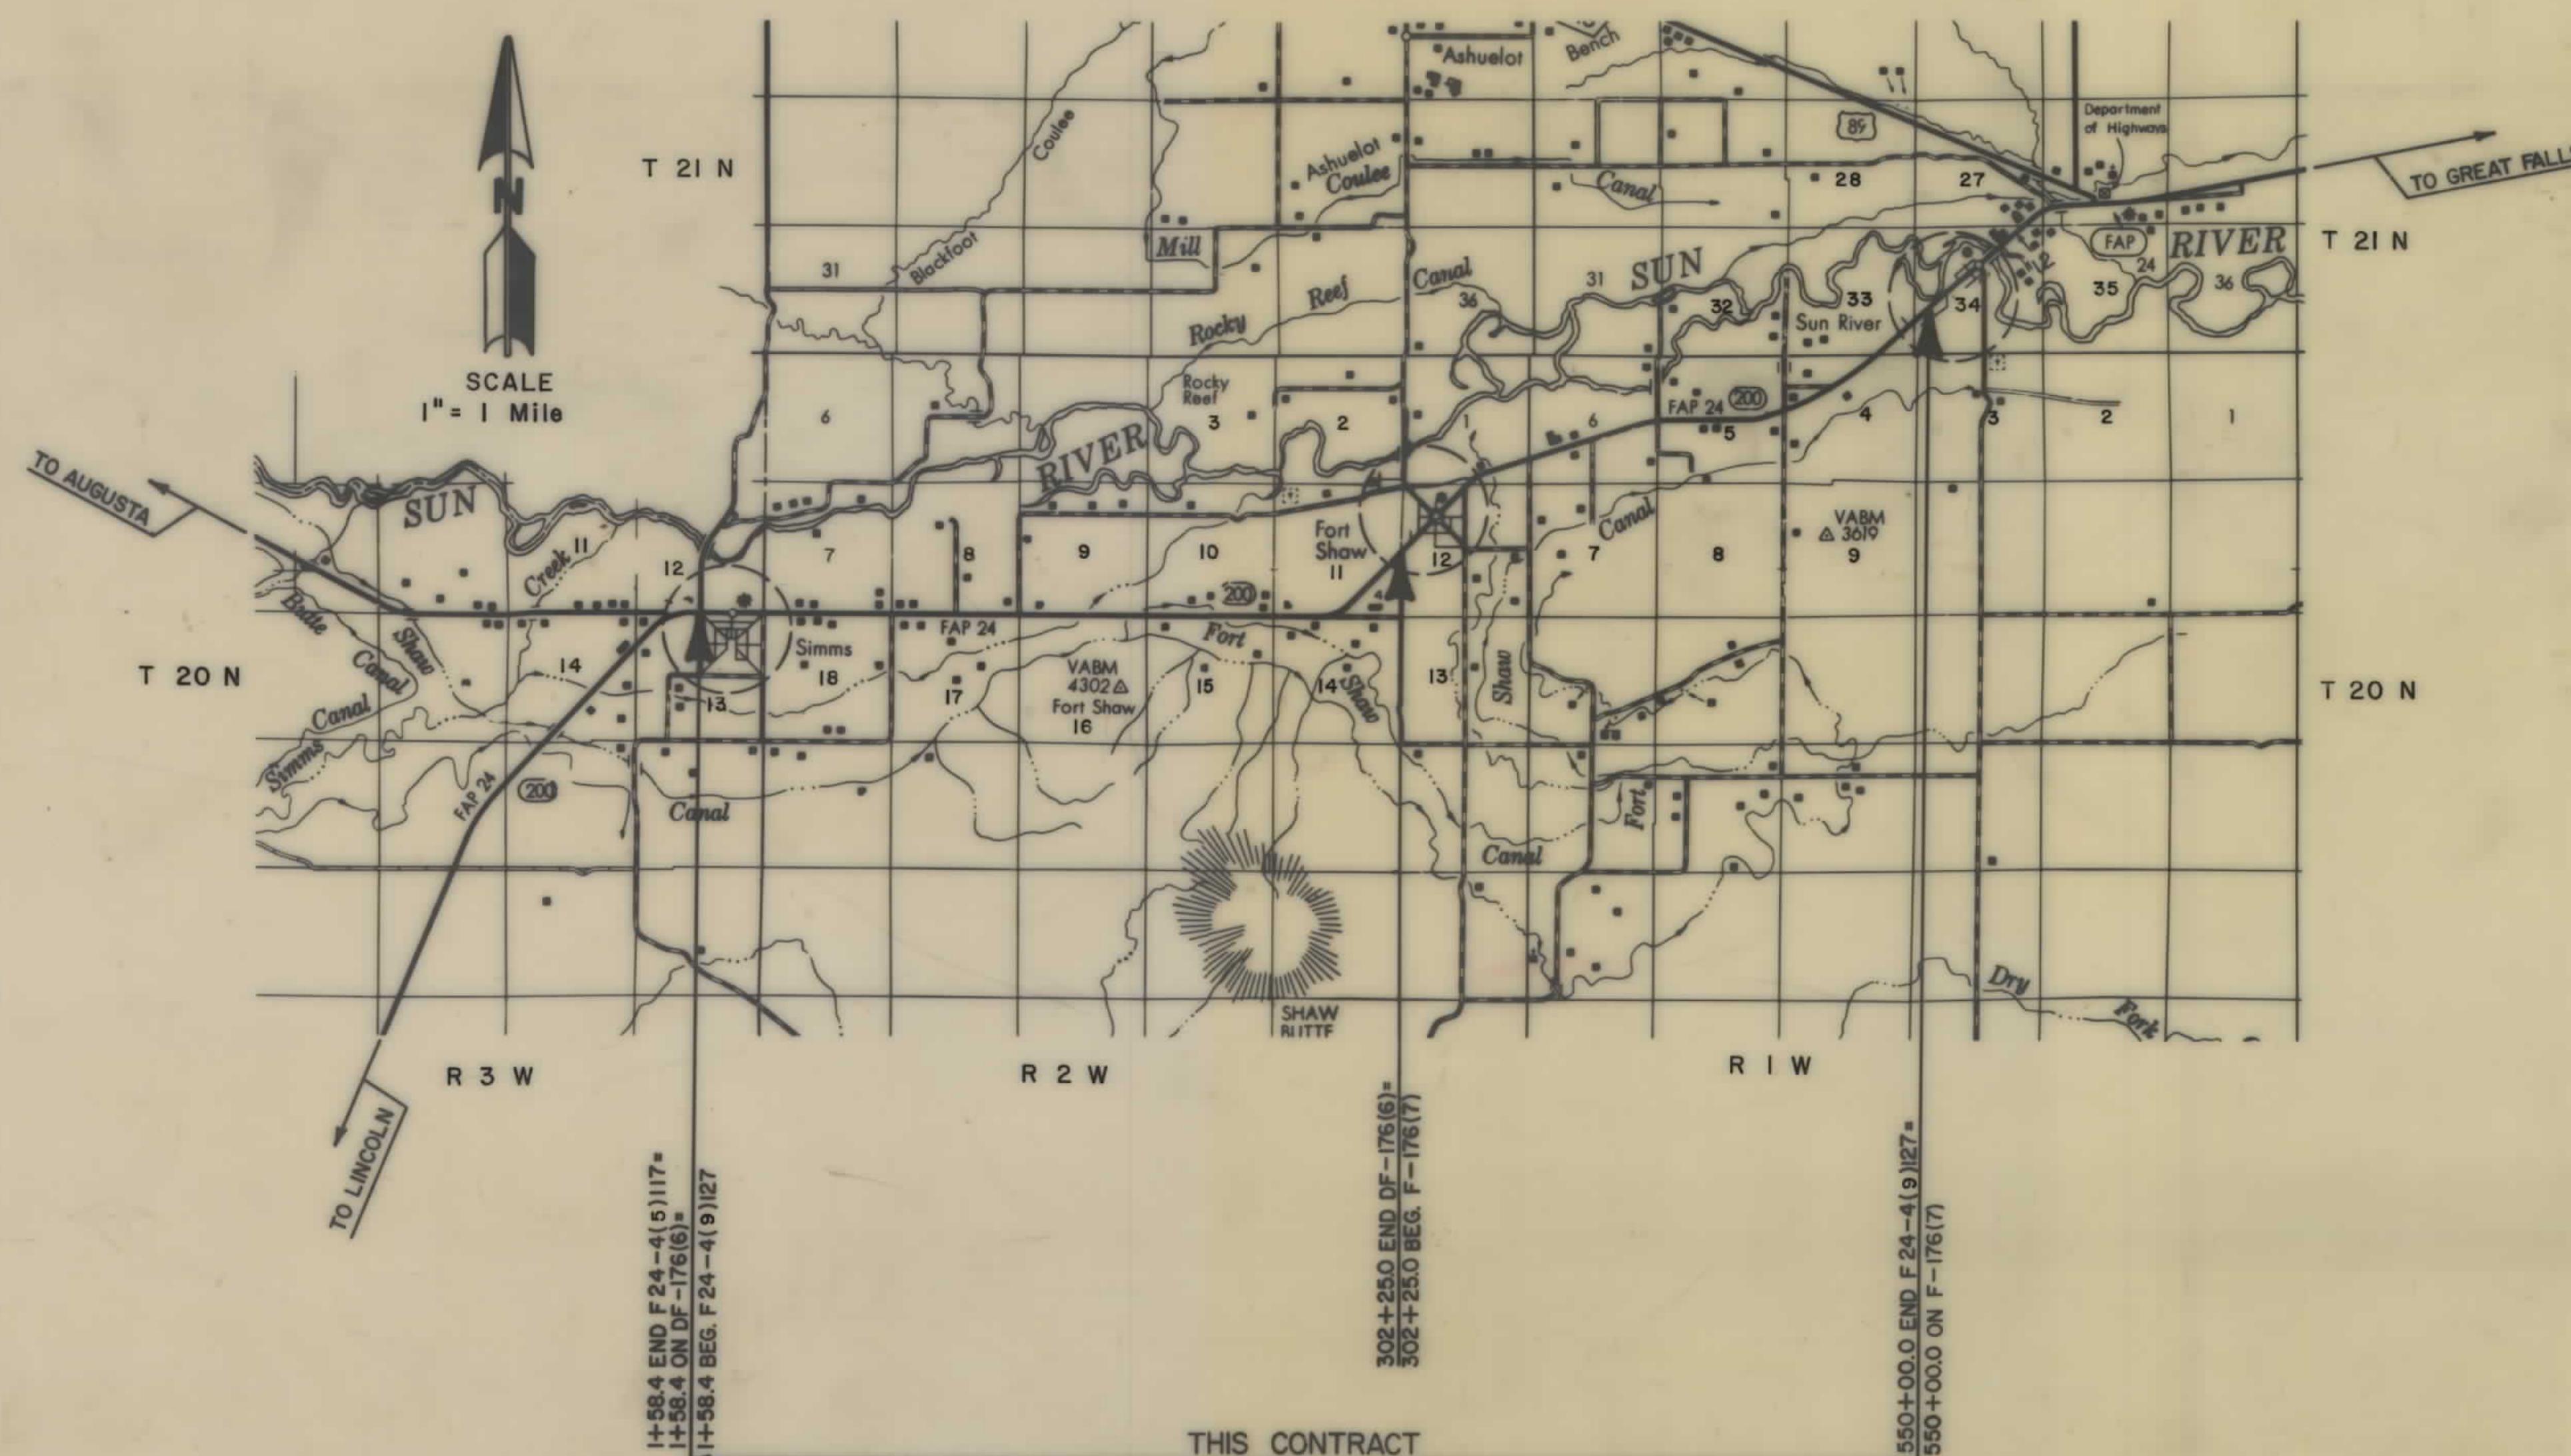

RELATED PROJECTS

F 24-4(5)117
BRF 24-4(6)139

ASSOCIATED PROJECT
AGREEMENT NUMBERS


P.E. F 24-4(9)127

STATE OF MONTANA DEPARTMENT OF HIGHWAYS	
APPROVED: _____ 19____	
LARRY W. LARSEN DIRECTOR OF HIGHWAYS BY _____	
U.S. DEPARTMENT OF TRANSPORTATION FEDERAL HIGHWAY ADMINISTRATION	
APPROVED: FHWA 6-490	
DIVISION ADMINISTRATOR _____	DATE _____

OWNERSHIPS									
PARCEL	NAME	ADDRESS	TOTAL AREA	GROSS R/W AREA	EX. EASE. AREA	NET AREA	REMAINDER		CONST. PMT. AREA
							LEFT	RIGHT	EASEMENT AREA
1	JOHN N. & RUBY A.	NORDRUM							0.03 AC.
2	EDWARD C. & ANNA W.	ROBBINS							0.01 AC.
17	RAY E. SAUKE								0.01 AC.

STATE	PROJECT NO.	SHEET NO.	TOTAL SHEETS
MONT.	F 24-4(9) 127	3	20


SIMMS-SUN RIVER

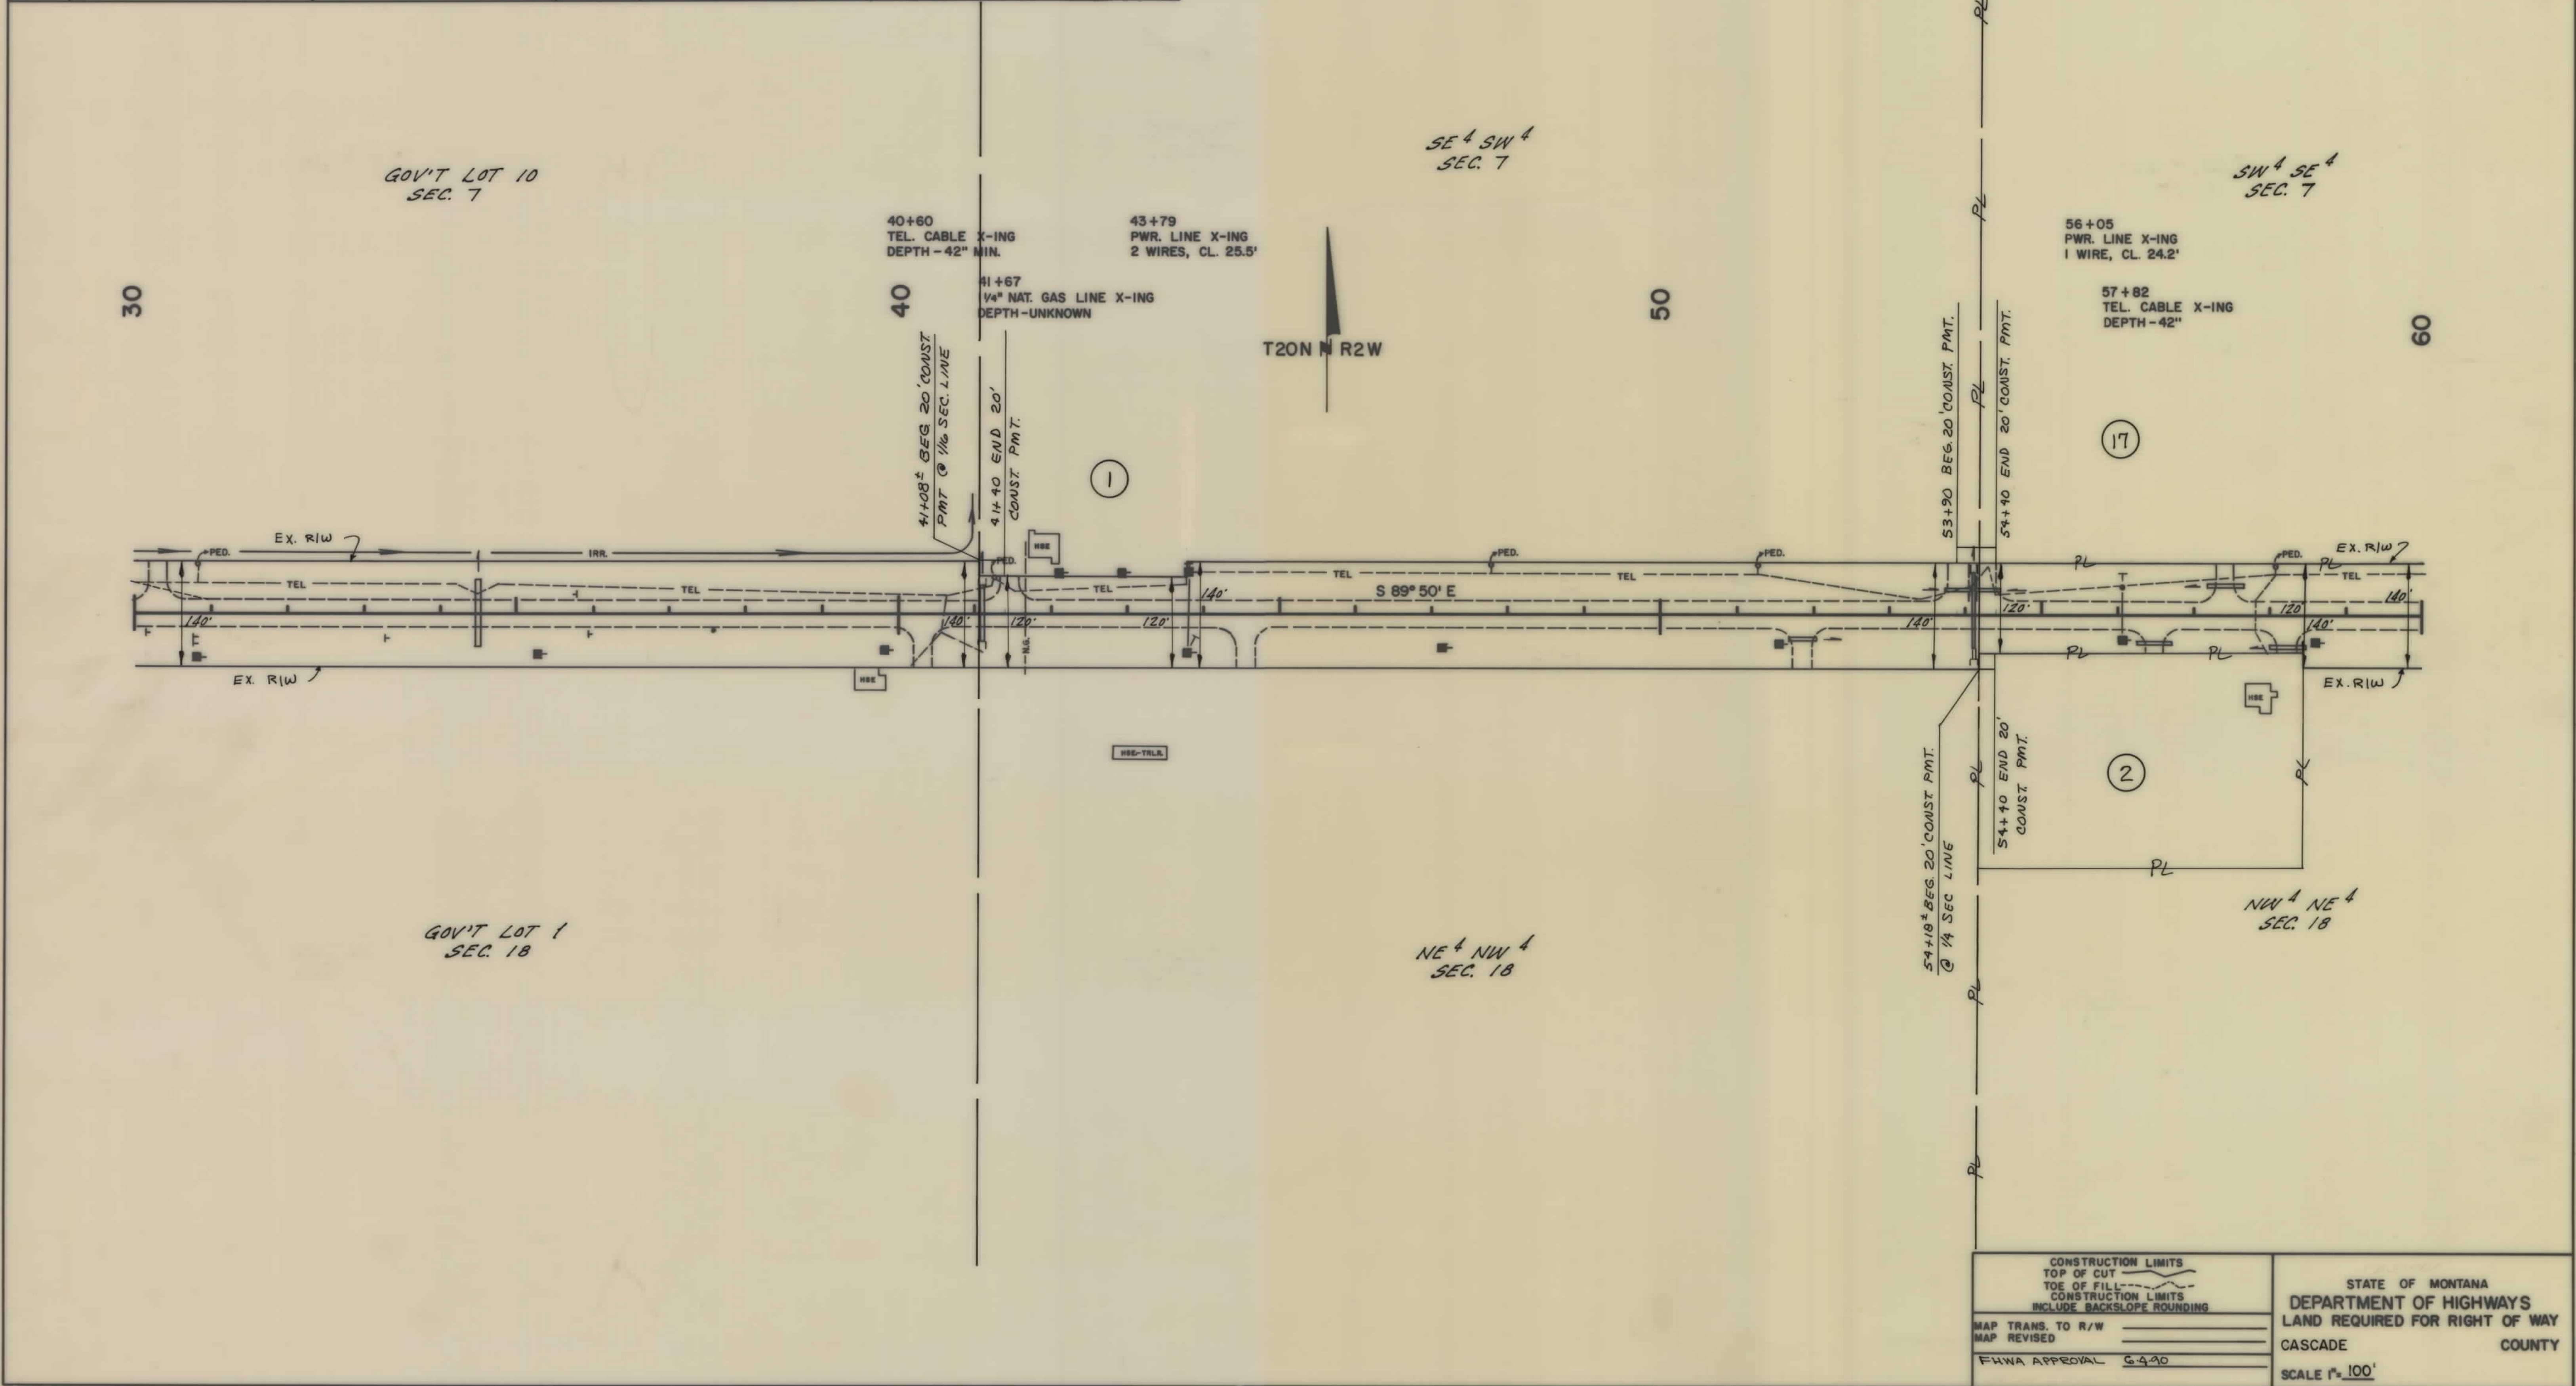

OWNERSHIPS									
PARCEL	NAME	ADDRESS	TOTAL AREA	GROSS R/W AREA	EX. EASE. AREA	NET AREA	REMAINDER		EASEMENT AREA
							LEFT	RIGHT	
6	KATHRYN J. FJELD								0.05 AC
16	STATE OF MONTANA								0.07 AC

STATE	PROJECT NO.	SHEET NO.	TOTAL SHEETS
MONT.	F 24-4(9)127	7	20

SIMMS - SUN RIVER

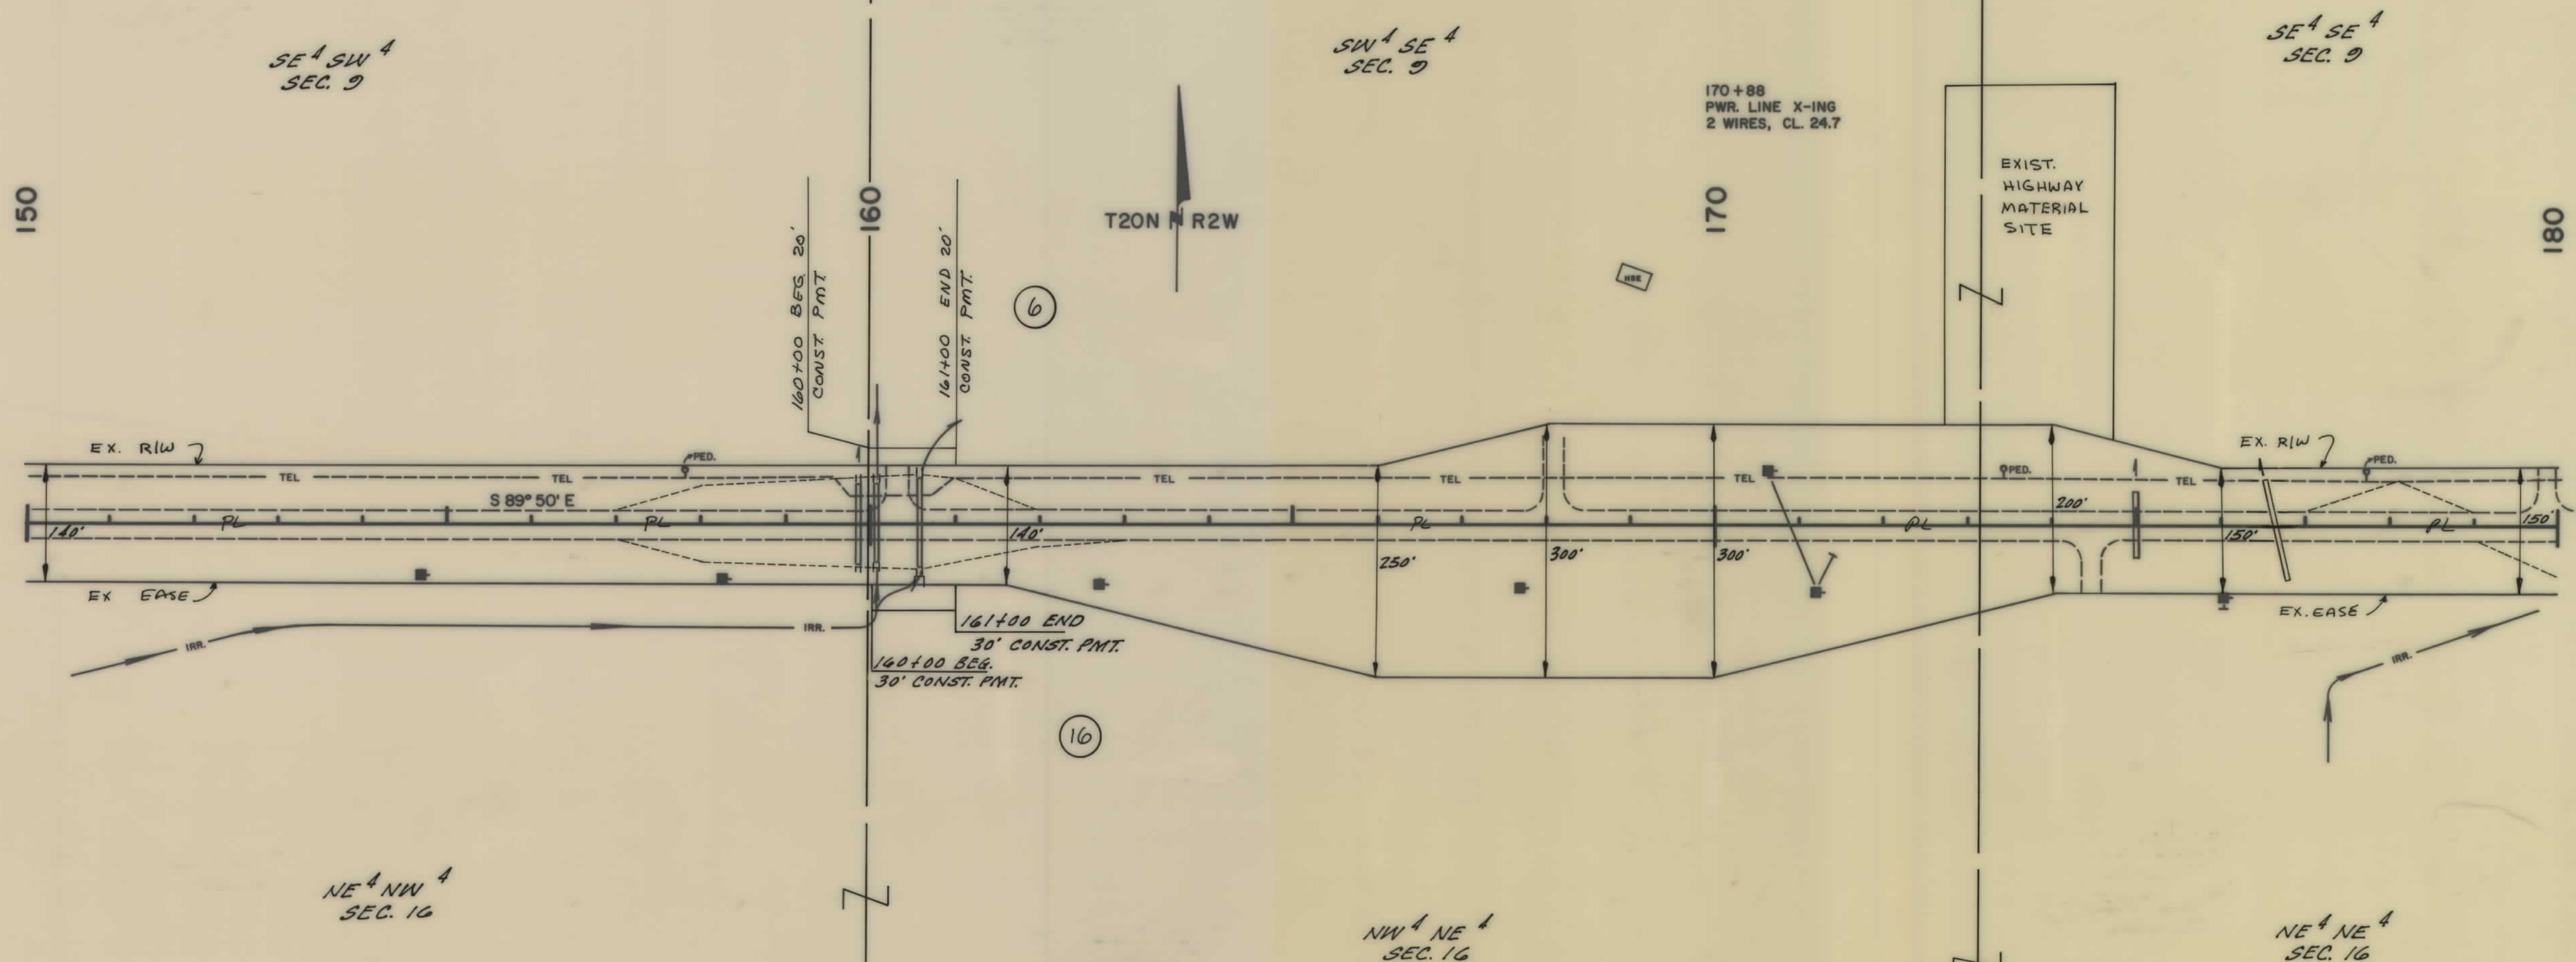

STATE OF MONTANA


TOTAL AREA - 40.00 AC.
 EXIST. HWY - 4.19 AC.
 REM. - 35.81 AC.
 PERMIT - 0.07 AC.

CONSTRUCTION LIMITS TOP OF CUT TOE OF FILL CONSTRUCTION LIMITS INCLUDE BACKSLOPE ROUNDING	STATE OF MONTANA DEPARTMENT OF HIGHWAYS LAND REQUIRED FOR RIGHT OF WAY CASCADE COUNTY
MAP TRANS. TO R/W MAP REVISED	SCALE 1"=100'
F.W.A. APPROVAL G-490	

OWNERSHIPS										
PARCEL	N A M E	A D D R E S S	TOTAL AREA	GROSS R/W AREA	EX. EASE. AREA	NET AREA	REMAINDER		CONST.PMT. AREA	EASEMENT AREA
							LEFT	RIGHT		
7	DONALD J. ANDERSON								0.16 AC.	
8	DANIEL C. EWEN								0.02 AC.	
9	SHERMAN & VELMA HILL								0.24 AC.	

STATE	PROJECT NO.	SHEET NO.	TOTAL SHEETS
MONT.	F 24-4(9)127	9	20

SIMMS-SUN RIVER

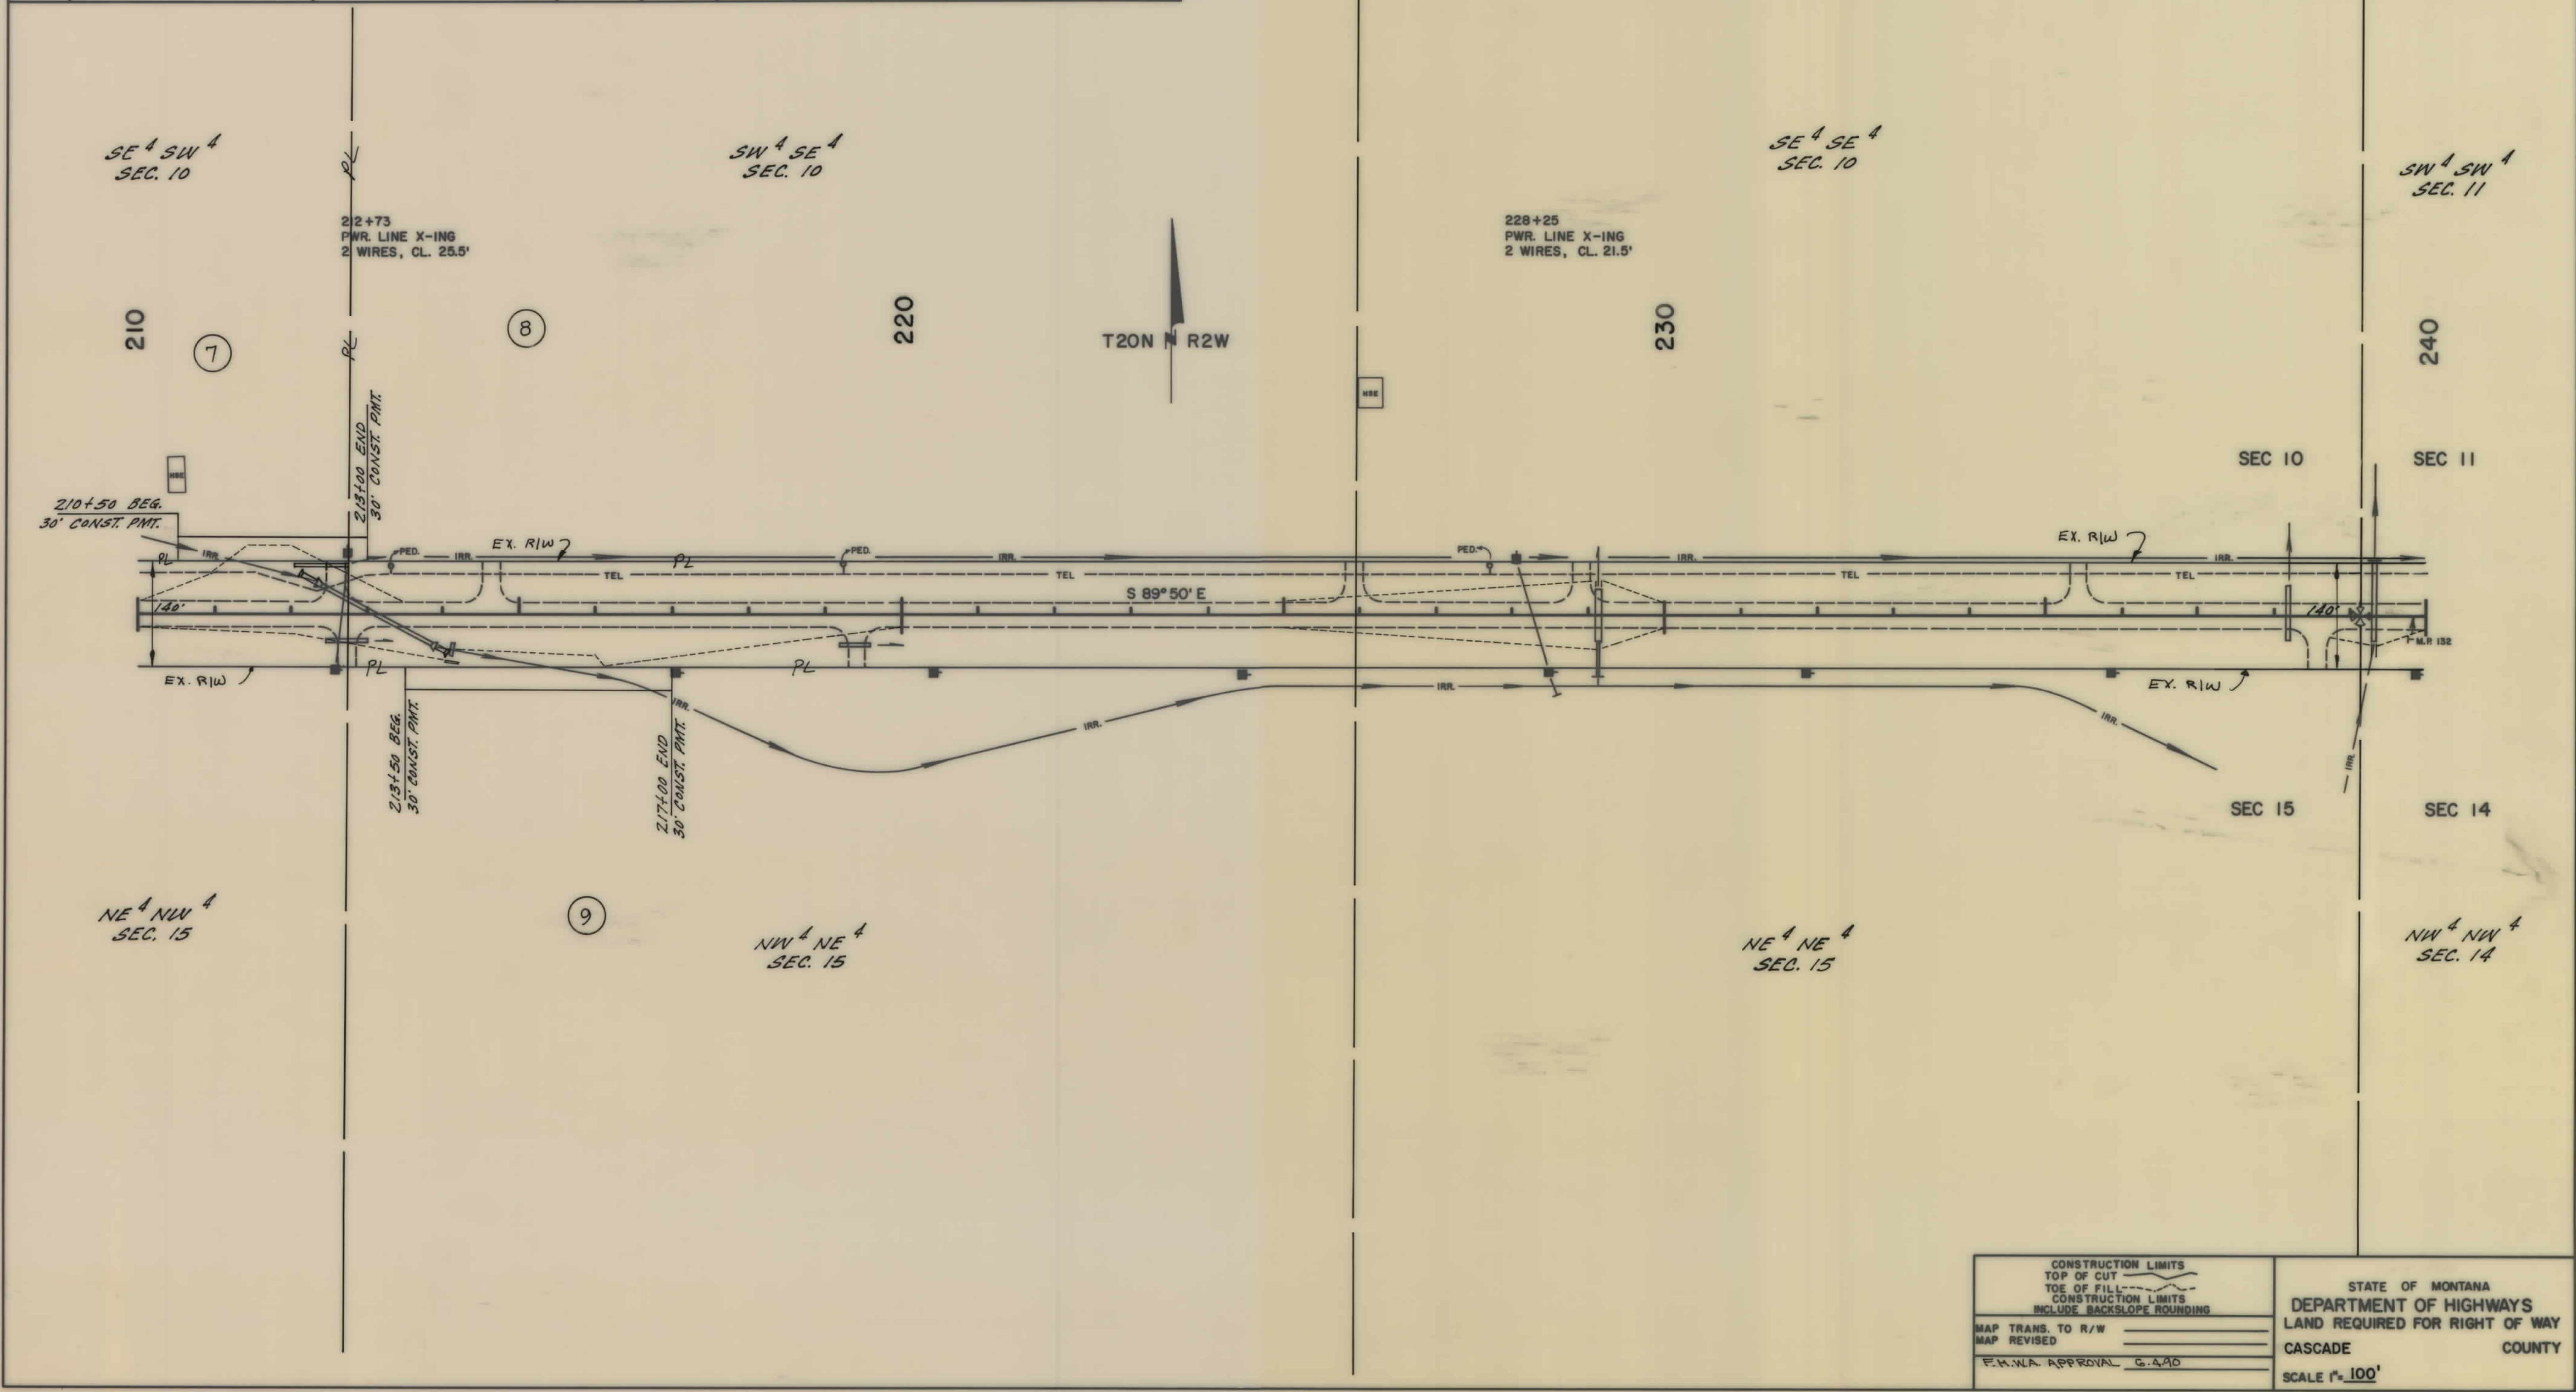

CONSTRUCTION LIMITS
TOP OF CUT
TOE OF FILL
CONSTRUCTION LIMITS
INCLUDE BACKSLOPE ROUNDING

MAP TRANS. TO R/W
MAP REVISED

E.H.W.A. APPROVAL G.490

STATE OF MONTANA
DEPARTMENT OF HIGHWAYS
LAND REQUIRED FOR RIGHT OF WAY
CASCADE COUNTY

SCALE 1"=100'

