

PLANS
NOT
TO
SCALE

CIRCLE - NORTH

STATE OF MONTANA


DEPARTMENT OF HIGHWAYS

RIGHT OF WAY PLAN OF

FEDERAL AID PROJECT NO. F-25-11810 R/W
F-BRF-HES 25-11 10
CONST.

CIRCLE - NORTH



8.6 MILES

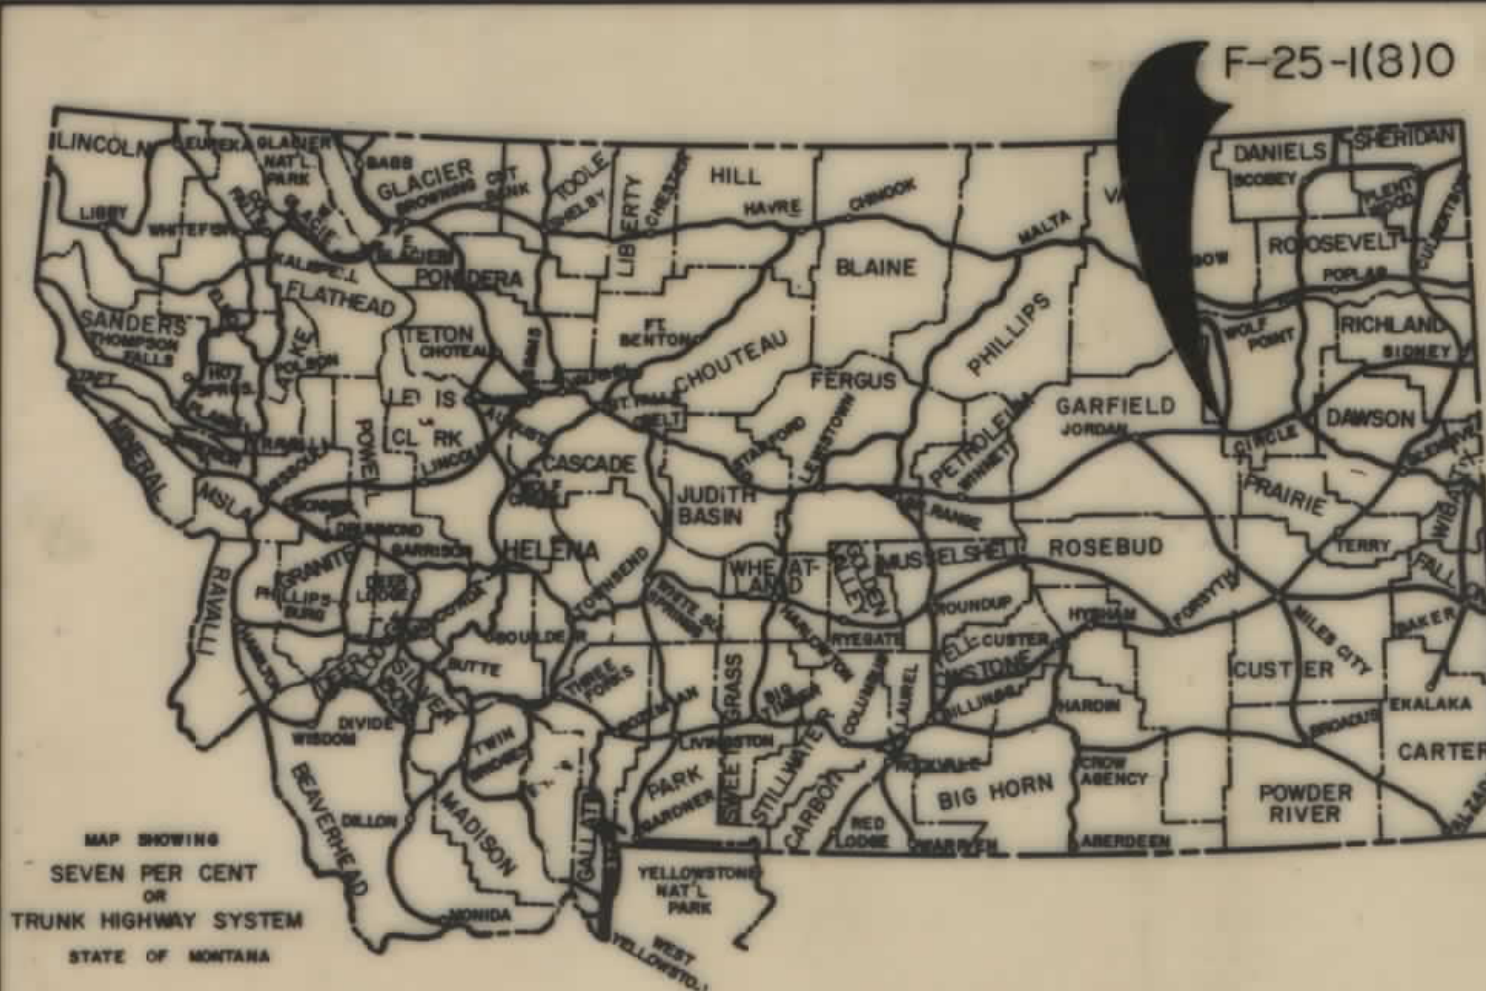

CONVENTIONAL SIGNS	
RIGHT OF WAY LINE	---
CENTERLINE OR PROJECTED LINE	---
ST'D. CENTERLINE	---
PARCEL NUMBER	②
OWNERSHIP BOUNDARY	---
R/W USE EXISTING R/W LT OR RT	---
PRESENT TRAVELED WAY (RTW)	---
R/W LINE FENCED	---
RAILROAD R/W	---
CONSTRUCTION LIMITS	CUT FILL
FENCE LINE	---
CONTROL OF ACCESS WITH FENCE	---
CONTROL OF ACCESS WITHOUT FENCE	---
GATE IN FENCE	---
CATTLE GUARD 24'	---
STATE & NATIONAL BORDER LINES	---
CITY OR TOWN LIMITS LINE	---
COUNTY LINE	---
RESERVATION LINE	---
TOWNSHIP & SECTION LINE	---
1/2 SECTION LINE	---
1/4 SECTION LINE	---
SECTION CORNER	---
1/4 SECTION COR.	---
1/16 SECTION COR.	---
CENTER OF SECTION	---
TELEPHONE OR TELEGRAPH POLES IN PLACE	---
POWER POLES IN PLACE	---
TEL. OR TEL. OR POWER POLES TO BE MOVED	---
NEW PIPES	---
OLD PIPES IN PLACE	---
OUTLET DITCH	---
INLET DITCH	---
DITCHES	---
CHANNEL CHANGES	---
BRIDGE	---
RAILROADS	---

RELATED PROJECTS

ASSOCIATED PROJECT AGREEMENT NUMBERS

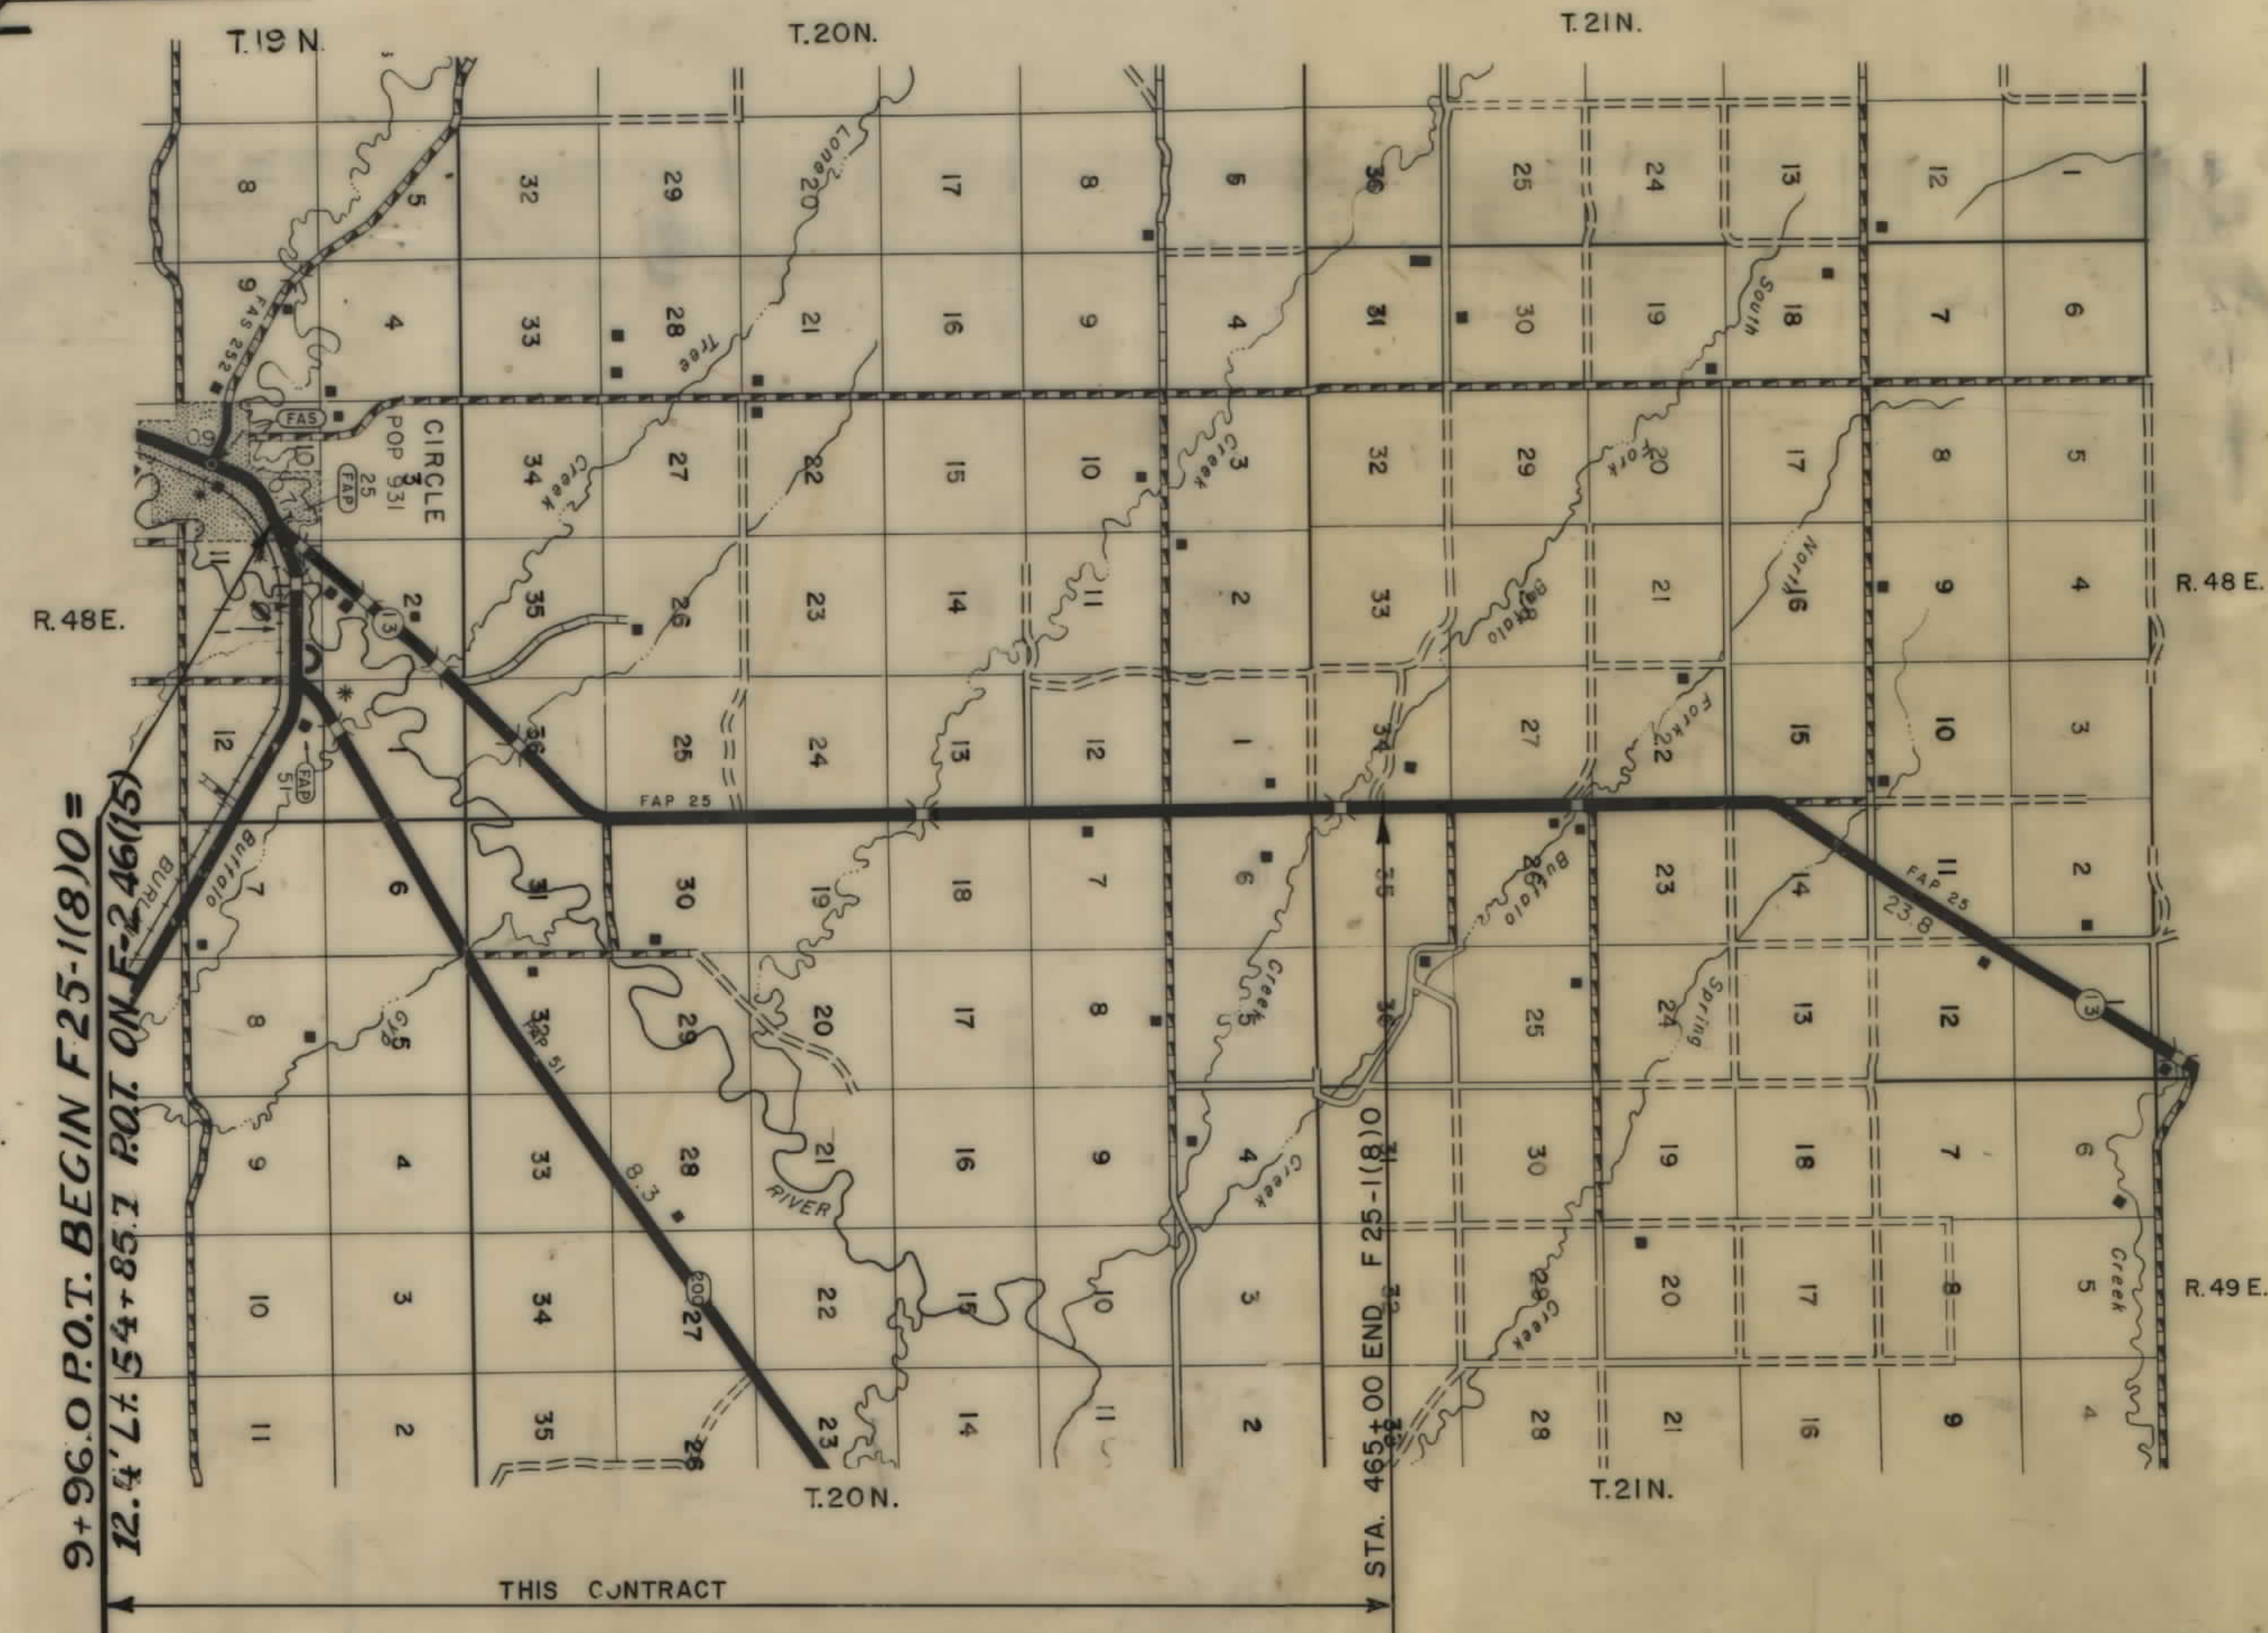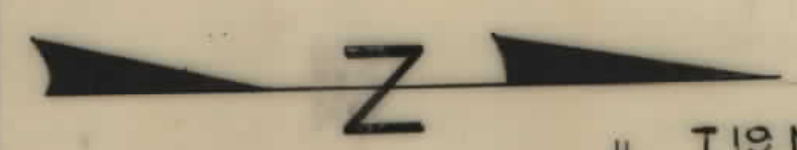

LIMITED ACCESS CONTROL AT
INTERSECTION OF F.A.P. 25 & F.A.P. 57


INDEX		
PARCEL NO.	OWNERSHIPS	SHEET NO.
1	LUCILLE STRAND & EVELYN PRITCHARD	3
2	BERTHA E. RITAL 1/2 JIMMIE & MAE EVA RITAL	3
3	ART & ARVID ROLANDSON	3
4	NORTHERN PACIFIC RAILWAY CO.	3
5	BERTHA E. RITAL 1/2 JANE A. RITAL	3, 4
6	HANE & SYLVIA HAYNIE	4
7	KEITH & DEANNA KEYSOR	4
8	WILLIAM & MAY BELLE RITAL	4
9	KEITH & DEBRA BLAKESLEY	4
10	WILLIAM J. & LUCETTA R. STEELE	4
11	CLAUDE G. LOBERG	4
12	PATTI LYNN WATERS	4
13	ANNA JAMES 1/2 MATTHEW JAMES	4, 5
14	ANNA JAMES	4, 5
15	R.B. & J. BREITBACH CONST. INC.	4
16	R.K. & MILDRED WAHL	4
17	ODDVAR IDLAND	4
18	WILLIAM & DANA WAHL	4
19	ART J. WANGER	4
20	GARY M. WANGER	4
21	ERNEST F. & DERIDA S. CARLSON	5
22	LAURA WITTENBERG	5
23	MARJORIE MASSAR & ETAL.	5, 6
24	ANNA JAMES 1/2 MATTHEW JAMES	6
25	STATE OF MONTANA	6, 7, 8, 9
26	ANNA JAMES 1/2 MATTHEW JAMES	8, 9
27	NORTHERN PACIFIC RAILWAY CO.	9, 10
28	E.N. INC.	9, 10, 11, 12
29	JOHNNY & PATSY LINGLE	9
30	KATHRYN R. JOHNSON	10, 11, 12, 13
31	GARY L. SCHARA & KATHLEEN R. KUNTZ	12, 13, 14
32	ANKEN, INC.	13, 14
33	PAULINE GACKLE	14, 15
34	RED LOBERG, INC.	14, 15, 16
35	MORTEN & MARY ANN MORTENSON	16, 17
36	CHARLES E. WANGER	16, 17
37	EUGENIE SCHILLINGER & SONS, INC.	17, 18
38	MARVEL P. & MARCELLA L. VOEGELE	17, 18
39	M'CONE ELECTRIC CO-OP, INC.	3, 4
40	JAMES W. KUCKLER 1/2 LEONARD & HARVEY KUNTZ	3

STATE OF MONTANA DEPARTMENT OF HIGHWAYS	
APPROVED: <i>July 21</i> 19 <i>86</i> GARY J. WICKS DIRECTOR OF HIGHWAYS BY <i>Stephen C. Kolagi</i> CHIEF PRECONSTRUCTION BUREAU	
U.S. DEPARTMENT OF TRANSPORTATION FEDERAL HIGHWAY ADMINISTRATION	
APPROVED: DIVISION ADMINISTRATOR	DATE F.H.W.A. 8-20-86

MAP TRANS. TO R/W 8-14-86

OWNERSHIPS									
PARCEL	NAME	ADDRESS	TOTAL AREA	GROSS R/W AREA	R.T.W. AREA	AREA TO BE ACQUIRED	REMAINDER		CONST. PERMIT AREA
							LEFT	RIGHT	
13	ANNA JAMES & D. MATTHEW JAMES	Box 367, Circle, Mt. 59215	193.67 Ac.	2.91 Ac.	-0-	2.91 Ac.	-0-	190.76 Ac.	0.06 Ac.
14	ANNA JAMES	R 279, Box 1, Circle, Mt. 59215	83.51 Ac.	9.24 Ac.	9.11 Ac.	0.13 Ac.	74.27 Ac.	-0-	0.55 Ac.
21	ERNEST F. & DERANDA S. CARLSON	Box 4065, Wolf Point, Mt.	12.81 Ac.	0.75 Ac.	-0-	0.75 Ac.	12.06 Ac.	-0-	0.09 Ac.
22	LAURA WITTENBERG	Box 417, Circle, Mt. 59215	2.24 Ac.	0.39 Ac.	-0-	0.39 Ac.	1.85 Ac.	-0-	0.27 Ac.
23	MARJORIE CLAY WADE, CINDY F. VICKY MASSAR	Box 525, Circle Mt. 59215		SEE SHEET	6				

STATE OF MONTANA	PROJECT NO.	SHEET NO.	TOTAL SHEETS
	F25-1(8)0	5	18

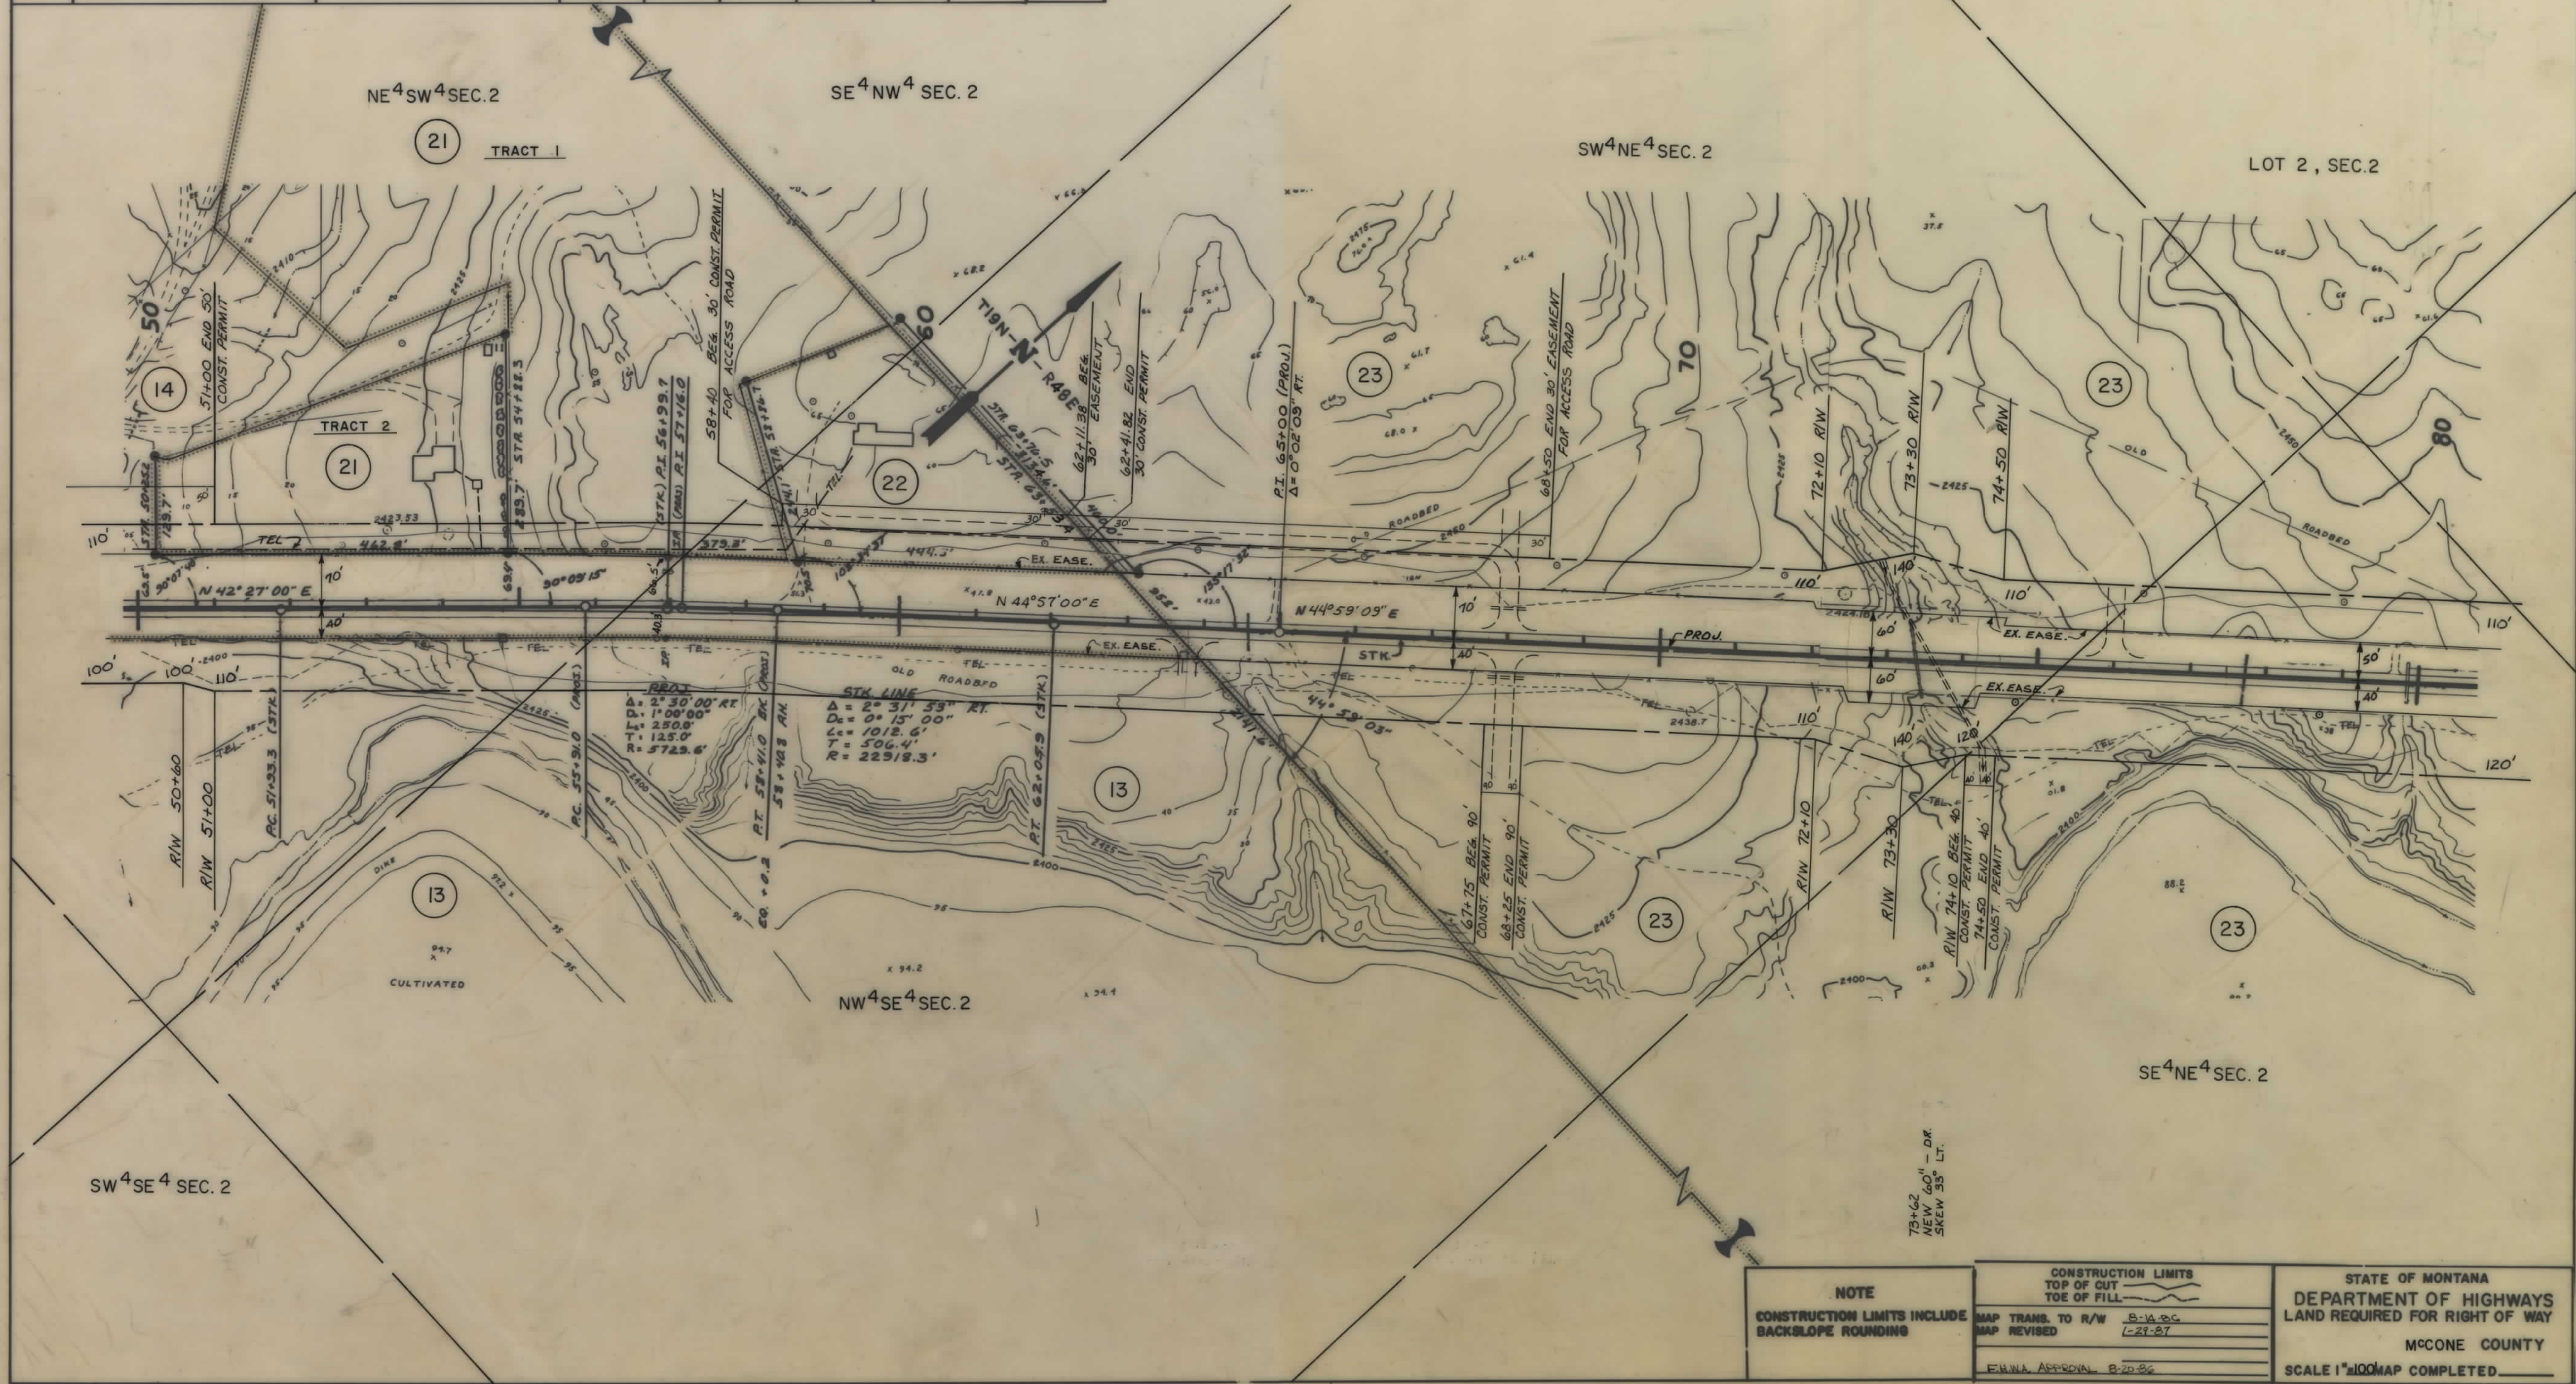

NOTE

CONSTRUCTION LIMITS INCLUDE BACKSLOPE ROUNDING

CONSTRUCTION LIMITS

TOP OF CUT

TOE OF FILL

MAP TRANS. TO R/W B-14.30C

MAP REVISED 1-29-87

FINAL APPROVAL B-20-86

STATE OF MONTANA

DEPARTMENT OF HIGHWAYS


LAND REQUIRED FOR RIGHT OF WAY

MCCONE COUNTY

SCALE 1"=100' MAP COMPLETED

OWNERSHIPS									
PARCEL	NAME	ADDRESS	TOTAL AREA	GROSS R/W AREA	R.T.W. AREA	AREA TO BE ACQUIRED	REMAINDER		CONST. PERMIT AREA
							LEFT	RIGHT	
25	STATE OF MONTANA		640.0Ac.	30.60Ac.	27.54Ac.	3.06Ac.	358.68Ac.	250.72Ac.	0.85Ac.
26	ANNA JAMES & MATTHEW JAMES	Box 367, Circle, MT. 59215	623.20Ac.	0.24Ac.	0.19Ac.	0.05Ac.	-0-	622.96Ac.	0.04Ac.
27	NORTHERN PACIFIC RAILWAY	BURLINGTON NORTHERN Box 1689, BILLINGS, MT. 59103		SEE SHEET	10				
28	EN INC.	Box 188, Circle, MT. 59215		SEE SHEET	12				
29	JOHNNY & PATSY LINGLE	SR 231, Box A, Circle, MT. 59215	5.0Ac.	0.17Ac.	-0-	0.17Ac.	-0-	4.83Ac.	0.43Ac.
13, 24, 26	ANNA JAMES & MATTHEW JAMES	Box 367, Circle, MT. 59215	1432.72Ac.	5.65Ac.	2.03Ac.	3.62Ac.	1.74Ac.	1425.33Ac.	0.10Ac.

STATE OF MONTANA	PROJECT NO.	SHEET NO.	TOTAL SHEETS
	F25-1(8)0	9	18

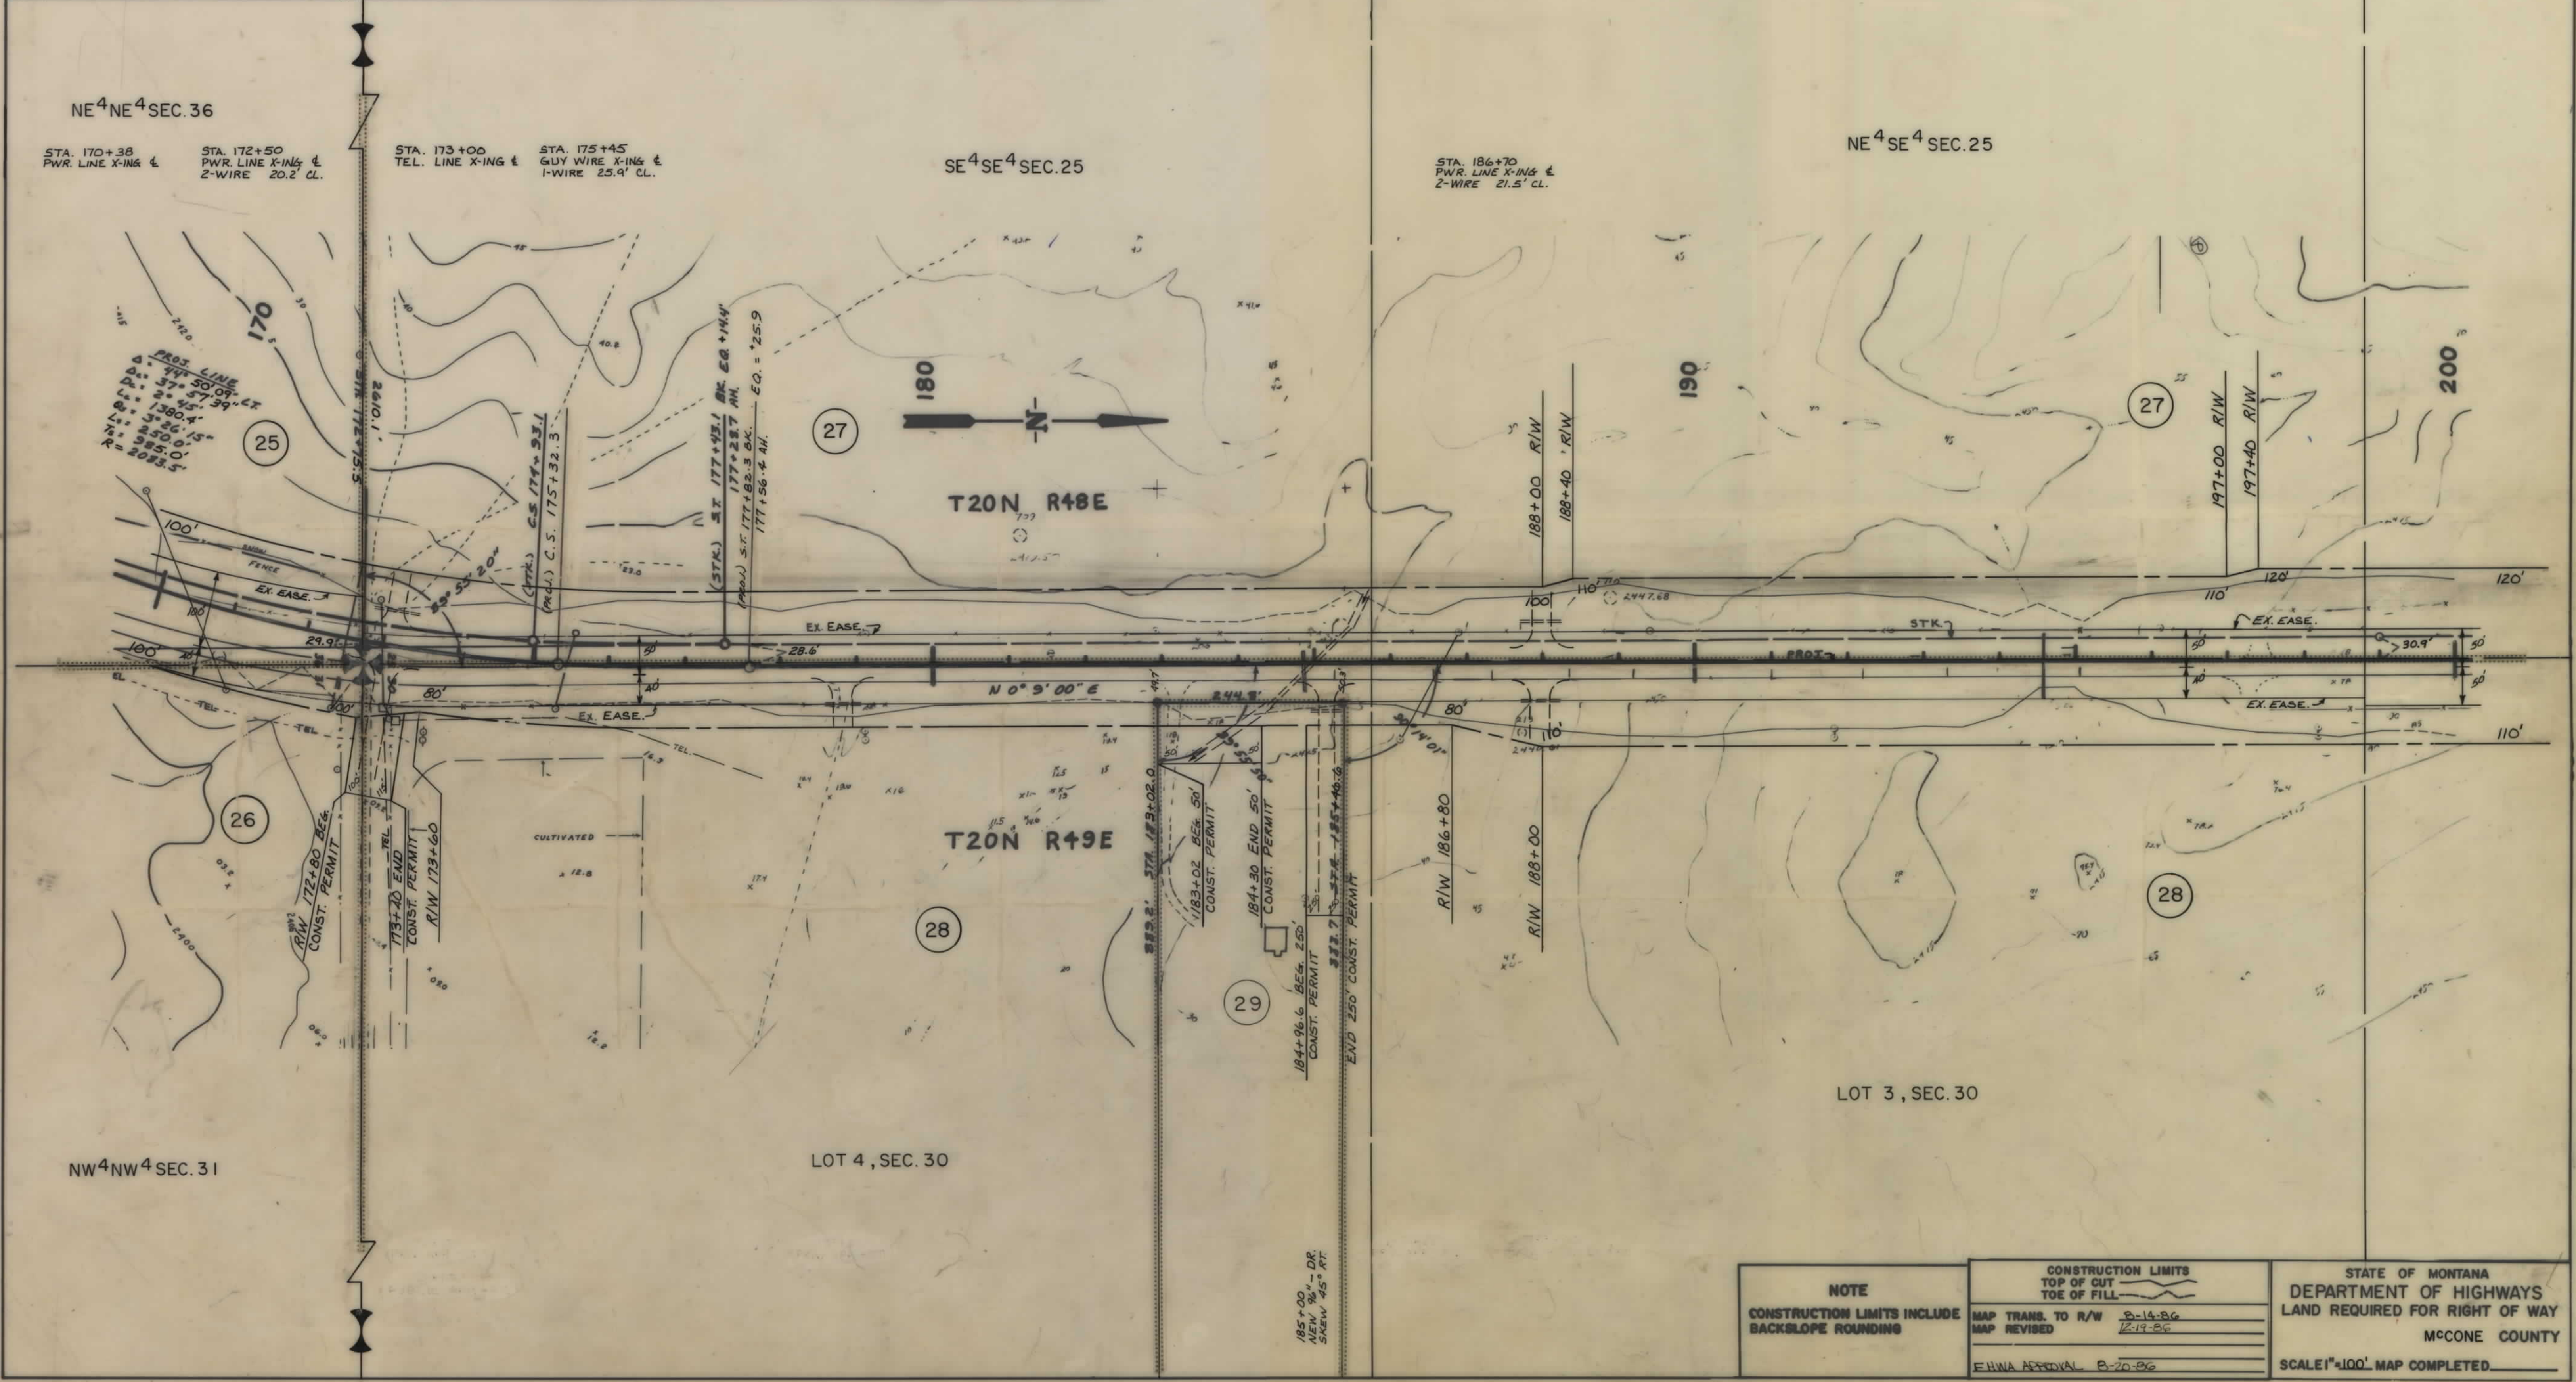


NOTE
CONSTRUCTION LIMITS INCLUDE
BACKSLOPE ROUNDING

CONSTRUCTION LIMITS
TOP OF CUT
TOE OF FILL
MAP TRANS. TO R/W
MAP REVISED
FHWA APPROVAL

STATE OF MONTANA
DEPARTMENT OF HIGHWAYS
LAND REQUIRED FOR RIGHT OF WAY
MCCONE COUNTY
SCALE 1"=100' MAP COMPLETED

OWNERSHIPS									
PARCEL	NAME	ADDRESS	TOTAL AREA	GROSS R/W AREA	R.T.W. AREA	AREA TO BE ACQUIRED	REMAINDER		CONST. PERMIT AREA
							LEFT	RIGHT	
27	NORTHERN PACIFIC RAILWAY	BURLINGTON NORTHERN, Box 1689 BILLINGS, MT. 59103	640.0 AC.	13.33 AC.	4.48 AC.	8.85 AC.	626.67 AC.	- 0 -	
28	EN INC.	Box 188 CIRCLE MT. 59215		SEE	SHEET	12			
30	KATHRYN K. JOHNSON	VIDA, MT. 59214		SEE	SHEET	13			

STATE OF MONTANA	PROJECT NO.	SHEET NO.	TOTAL SHEETS
	F25-1(8)0	10	18

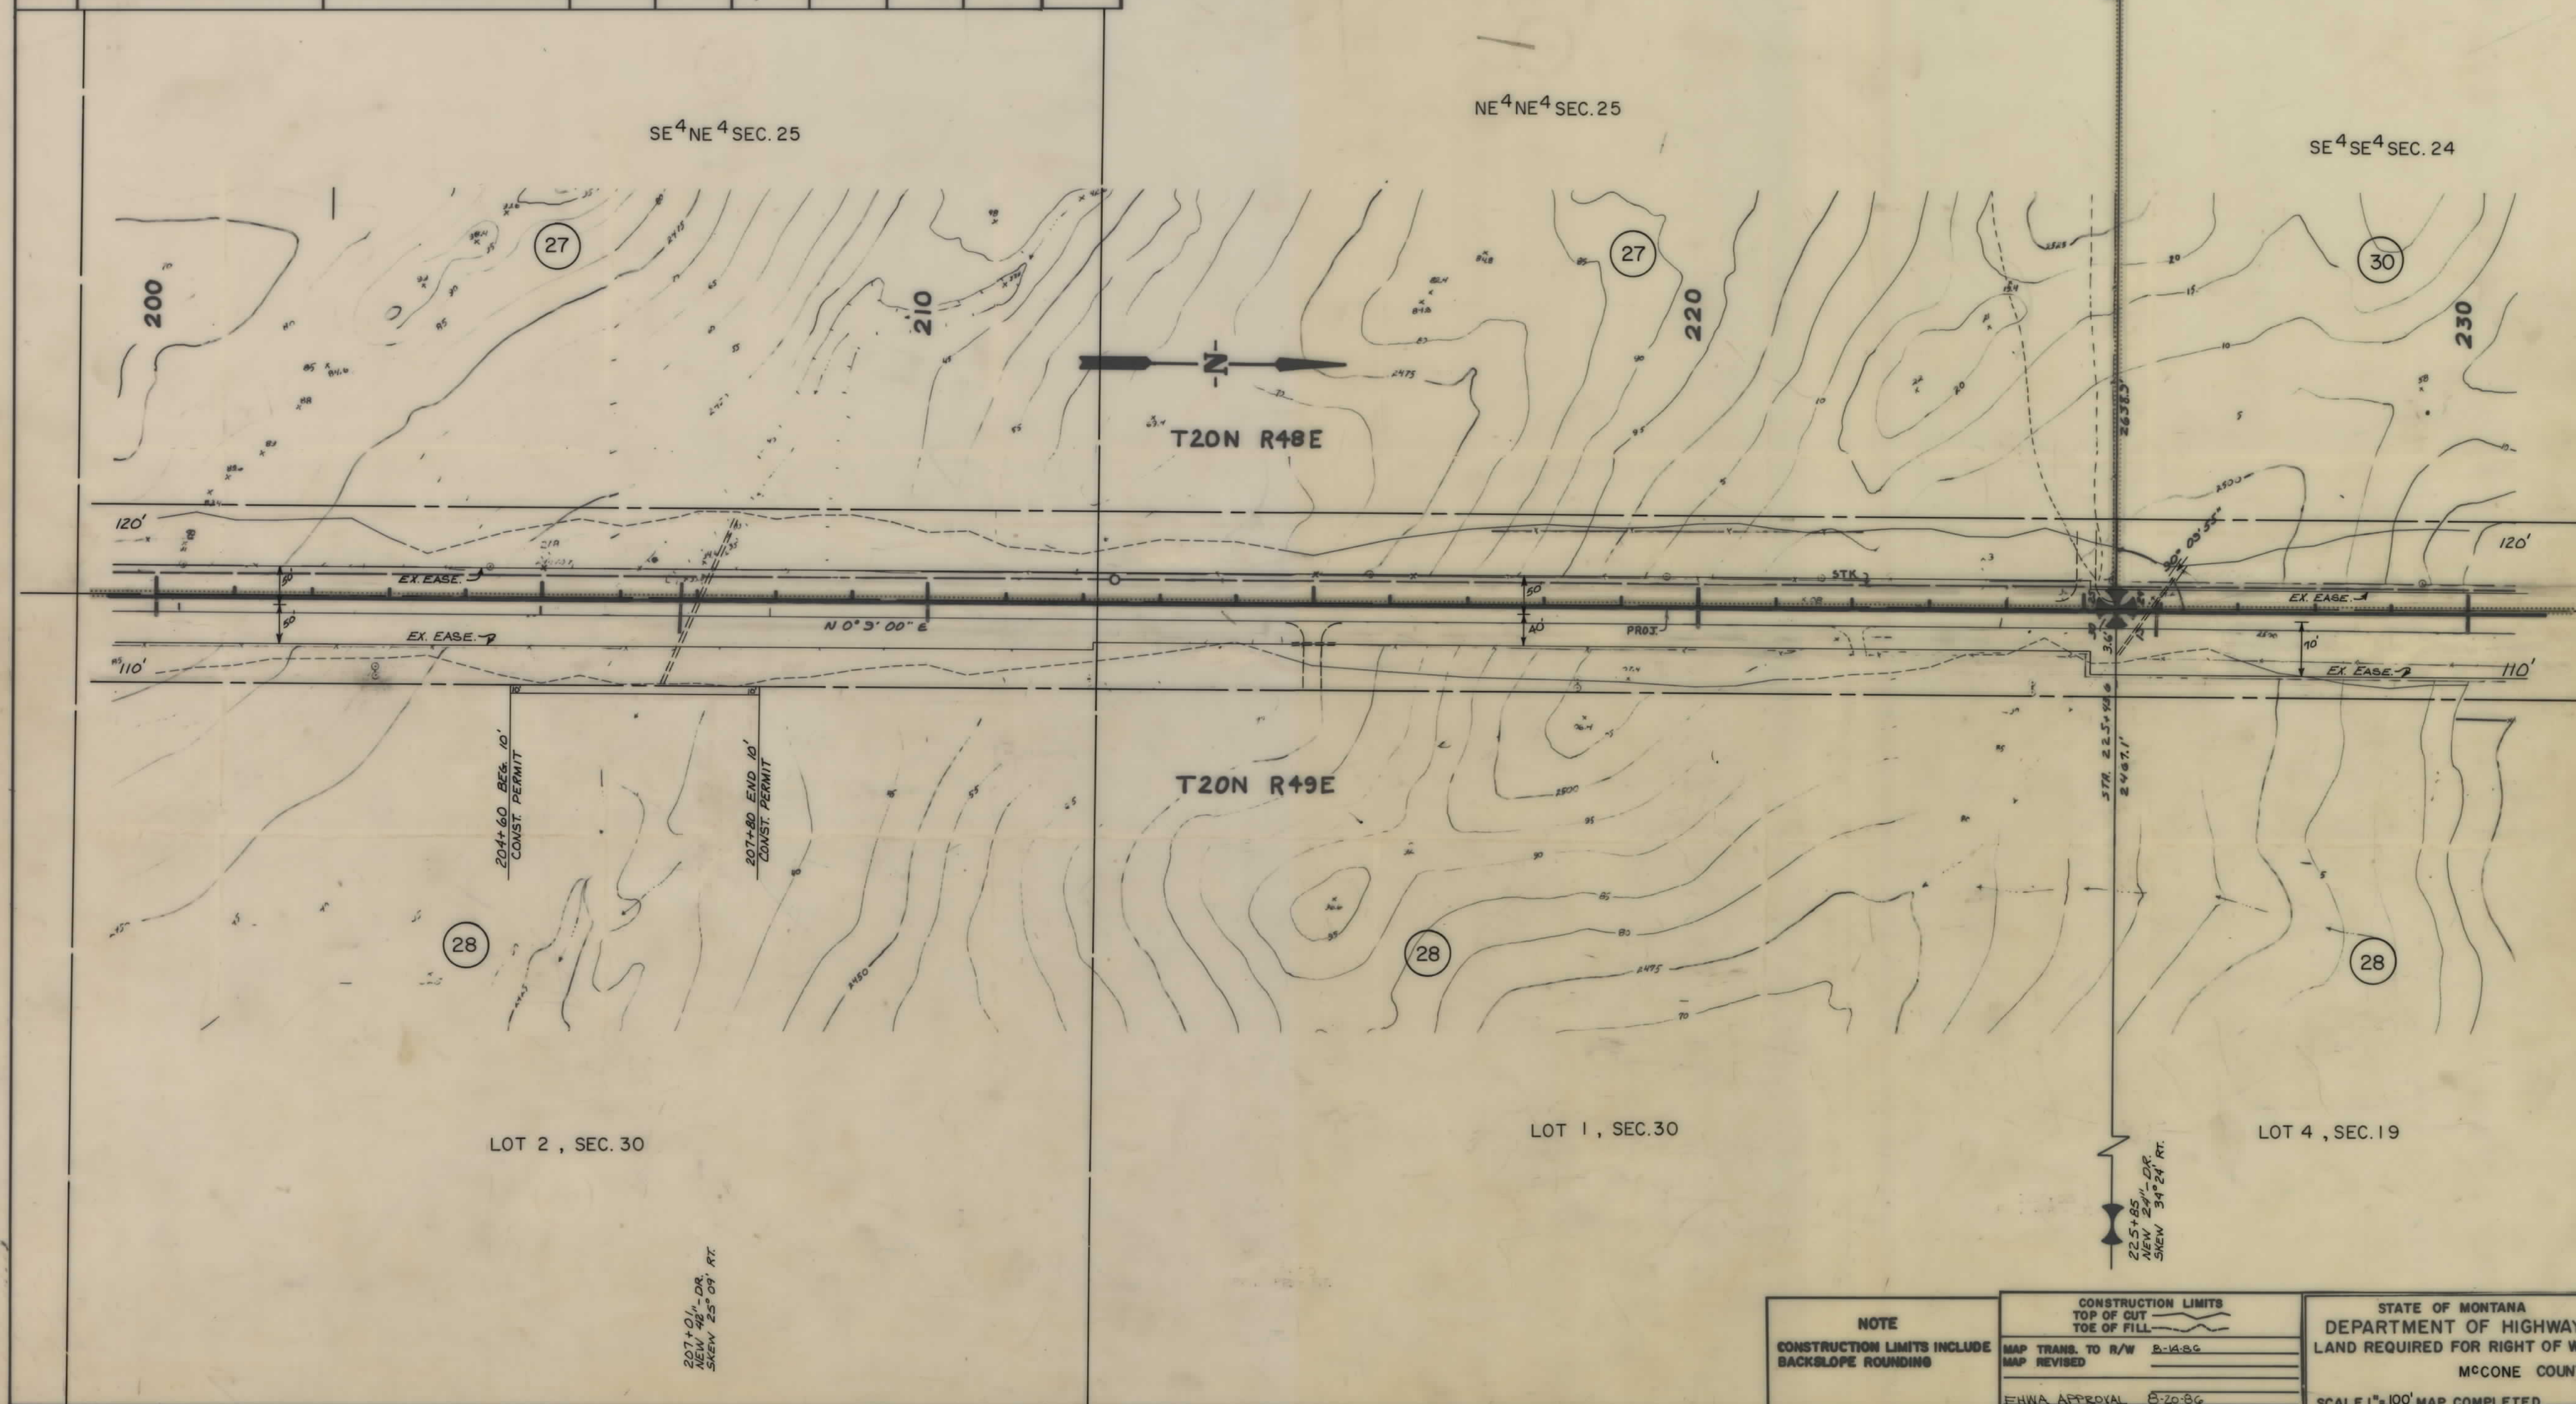

OWNERSHIPS									
PARCEL	NAME	ADDRESS	TOTAL AREA	GROSS R/W AREA	R.T.W. AREA	AREA TO BE ACQUIRED	REMAINDER		CONST. PERMIT AREA
							LEFT	RIGHT	
37	EUGENE SCHILLINGER & SONS, INC.	SR 231, Box 24, CIRCLE, MT.	970.0 Ac.	2.48 Ac.	—0—	2.48 Ac.	967.52 Ac.	—0—	0.08 Ac.
38	MARVEL P. & MARCELLA L. VOGELE	Box 551, CIRCLE, MT.	2858.71 Ac.	8.39 Ac.	7.58 Ac.	0.81 Ac.	1600.0 Ac.	1250.32 Ac.	

STATE OF MONTANA	PROJECT NO.	SHEET NO.	TOTAL SHEETS
	F25-1(8)0	18	18

