

OWNERSHIP											
PARCEL	NAME	ADDRESS	TOTAL AREA	GROSS R/W AREA	EX. EASE. AREA	NET AREA	REMAINDER		CONST. PMT. AREA	EASEMENT AREA	SHEET NO.
							LEFT	RIGHT			
1	THE NATURE CONSERVANCY	32 S EWING ST, HELENA, MT 59601	160.00+ AC	0.27 AC		0.27 AC	160.00+ AC				4
2	FM PROPERTIES, LLC	PO BOX 397, LINCOLN, MT 59639	91.21 AC	0.11 AC	0.01 AC	0.10 AC		91.11 AC			4
3	WENDELL J. HELMS	2310 CHEVROLET DR, LINCOLN, MT 59639	FOR NEGOTIATIONS ONLY								4
4	LOUIE W. BOUMA, LEE R. BOUMA AND JOHANNA LAUREEN BOUMA	PO BOX 188, LINCOLN, MT 59639		0.24 AC		0.24 AC					4
5	LYN E. ESCHENBACHER AND MARGARET L. ESCHENBACHER	4813 E. MT HWY 200, LINCOLN, MT 59639	FOR NEGOTIATIONS ONLY								4
6	MICHAEL WAYNE WIEDERHOLD	PO BOX 264, LINCOLN, MT 59639	8.45 AC	0.23 AC		0.23 AC	8.22 AC		0.12 AC		4
7	JAMES C. JOHNSON AND SYLVIA A. JOHNSON	PO BOX 155, LINCOLN, MT 59639	108.36 AC	0.76 AC		0.76 AC		107.60 AC			4, 5
7CE	FIVE VALLEYS LAND TRUST, INC., A MONTANA NON-PROFIT CORPORATION	PO BOX 8953, MISSOULA, MT 59807	108.36 AC	0.76 AC		0.76 AC		107.60 AC			4, 5
7S1	DELETED										
8	DALE R. THURBER REVOCABLE TRUST	5028 MT HIGHWAY 200 E, LINCOLN, MT 59639	1.07 AC	FOR NEGOTIATIONS ONLY							4, 5
9	LINCOLN FIRE DISTRICT	PO BOX 1071, LINCOLN, MT 59639	1.60 AC	0.07 AC		0.07 AC	1.53 AC		0.10 AC		5
10	JULIE E. MEYER AND EDWIN J. GARRITY	33 BROKEN SPOKE LN, GREAT FALLS, MT 59404	7.127 AC	FOR NEGOTIATIONS ONLY							5
11	DALE R. SORENSEN AND SHANON C. MCCrackEN	2026 4TH AVE N, GREAT FALLS, MT 59401	1.00 AC	FOR NEGOTIATIONS ONLY							5
12	LAWRENCE TRONSTAD AND BRIAN CROCKETT	PO BOX 632, LINCOLN, MT 59639	5.086 AC	FOR NEGOTIATIONS ONLY							5
13	RONALD A. KRUELSKI	PO BOX 815, LINCOLN, MT 59639	0.999 AC	FOR NEGOTIATIONS ONLY							5
14	SHAWN A. HEINERT	1054 ROAD 15, LOVELL, WY 82431	5.03 AC						0.03 AC		5
15	SHERRY L. SIDELL	PO BOX 153, LINCOLN, MT 59639	1.03 AC						0.03 AC		5
16	JENNIFER L. BURNS	7638 HIGHWAY 200 E, LINCOLN, MT 59639	1.03 AC						0.03 AC		5
17	CRAIG M. BRAYKO	4701 FLOOD RD, GREAT FALLS, MT 59404	1.03 AC	0.01 AC		0.01 AC	1.02 AC		0.03 AC		5
18	KYLE HANE AND DANITA HANE	5251 7UP LN # 4, LINCOLN, MT 59639	2.62 AC	0.10 AC		0.10 AC		2.52 AC			5
19	STEVE STOCKS AND VIRGINIA STOCKS	940 W POPLAR ST, OXNARD, CA 93033	1.01 AC	0.01 AC		0.01 AC		1.00 AC			5
20	DON VAN DE RIET	PO BOX 750, SEELEY LAKE, MT 59868	1.09 AC	0.06 AC		0.06 AC		1.03 AC			5
21	MICHAEL F. RIDENOUR AND LOUISE B. RIDENOUR	2644 COYOTE RD # 15, LINCOLN, MT 59639	2.00 AC	0.07 AC		0.07 AC	1.93 AC				5
22	LINDA LEE	415 32ND AVE S, GREAT FALLS, MT 59405	1.62 AC	0.03 AC		0.03 AC		1.59 AC			5
23	BARNEY VANDEN BOS AND CLAUDETTE VANDEN BOS	PO BOX 763, LINCOLN, MT 59639	1.38 AC	0.06 AC		0.06 AC		1.32 AC			5
24	ALEX A. SANDRU AND MARLENE M. SANDRU 1/2 AND STEVEN A. SANDRU 1/2	5725 7UP LN, LINCOLN, MT 59639 5676 7UP LN, LINCOLN, MT 59639	144.49 AC	1.86 AC		1.86 AC	142.63 AC				5, 6
24S1	LINCOLN HOTEL LIMITED - PERMIT NO. 02417	PO BOX 26, LINCOLN, MT 59639	FOR NEGOTIATIONS ONLY								5
25	RANDY A. SHOTNOKOFF AND JULIE K. SHOTNOKOFF	1604 ADAMS BLVD, GREAT FALLS, MT 59404	1.9538 AC	0.03 AC		0.03 AC		1.92 AC			5
26	WILLIAM S. SKERLOCK AND RHONDA A. SKERLOCK	PO BOX 158, LINCOLN, MT 59639	4.63 AC	0.10 AC		0.10 AC		4.53 AC	0.04 AC		5, 6

CONSTRUCTION LIMITS
CUT SECTION
TRANSITION
TOE OF FILL
BACKSLOPE LIMITS
INCLUDE ROUNDING

MAP REVISED 7/18/12 7/25/12 10/29/12
11/14/12 1/10/13 2/12/13 3/1/13
3/12/13

FHWA/MDT APPROVAL
6/14/12

3
2
1

MDT

MONTANA DEPARTMENT OF TRANSPORTATION

c:\dgn\4322roown001.dgn

3/13/2013

10:37:58 AM CPS - U0679

NOTES:

1. THE PROPOSED R/W LINE WHERE A SPIRAL CURVE TRANSITION IS USED IS A CHORD RATHER THAN A CONCENTRIC CURVE.
2. ALL STATIONS AND OFFSETS FOR R/W BREAKS ARE IN REFERENCE TO THE R/W BASELINE.

FOR EXISTING R/W RETRACEMENT, SEE
DOC. NO. 3206809

GRID STATE PLANE COORDINATES

THIS IS A STATE PLANE COORDINATE PROJECT. ALL DIMENSIONS, DISTANCES AND AREAS ON THIS PROJECT ARE GRID, EXCEPT FOR THE EXISTING R/W WIDTH DIMENSION, WHICH IS RECORD.
THE COMBINATION SCALE FACTOR IS 0.99916307.

STATE	RIGHT OF WAY	SHEET NO.	TOTAL SHEETS	
MONTANA		2	17	
R/W ID.		NH 24-3(48)76		
PROJECT NO.		4322-048		

LINCOLN - EAST

RIGHT-OF-WAY COORDINATE ASCII FILES


R/W BREAK COORDS: 4322ROBRK001.TXT
R/W BASELINE COORDS: 4322ROBAS001.TXT
ALL FILES ARE LOCATED ON THE CADD SERVER
IN THE RO DIRECTORY, UNDER PROJECT: 4322

MONTANA DEPARTMENT OF TRANSPORTATION
RIGHT OF WAY PLAN
LEWIS AND CLARK COUNTY

STATE	RIGHT OF WAY	SHEET NO.	TOTAL SHEETS
MONTANA		4	17
R/W ID.		NH 24-3(48)76	
PROJECT NO.		4322-048	

LINCOLN - EAST

SEE SHEET NO. 2-3 FOR OWNERSHIP NAMES, ADDRESSES, AREAS, ETC.

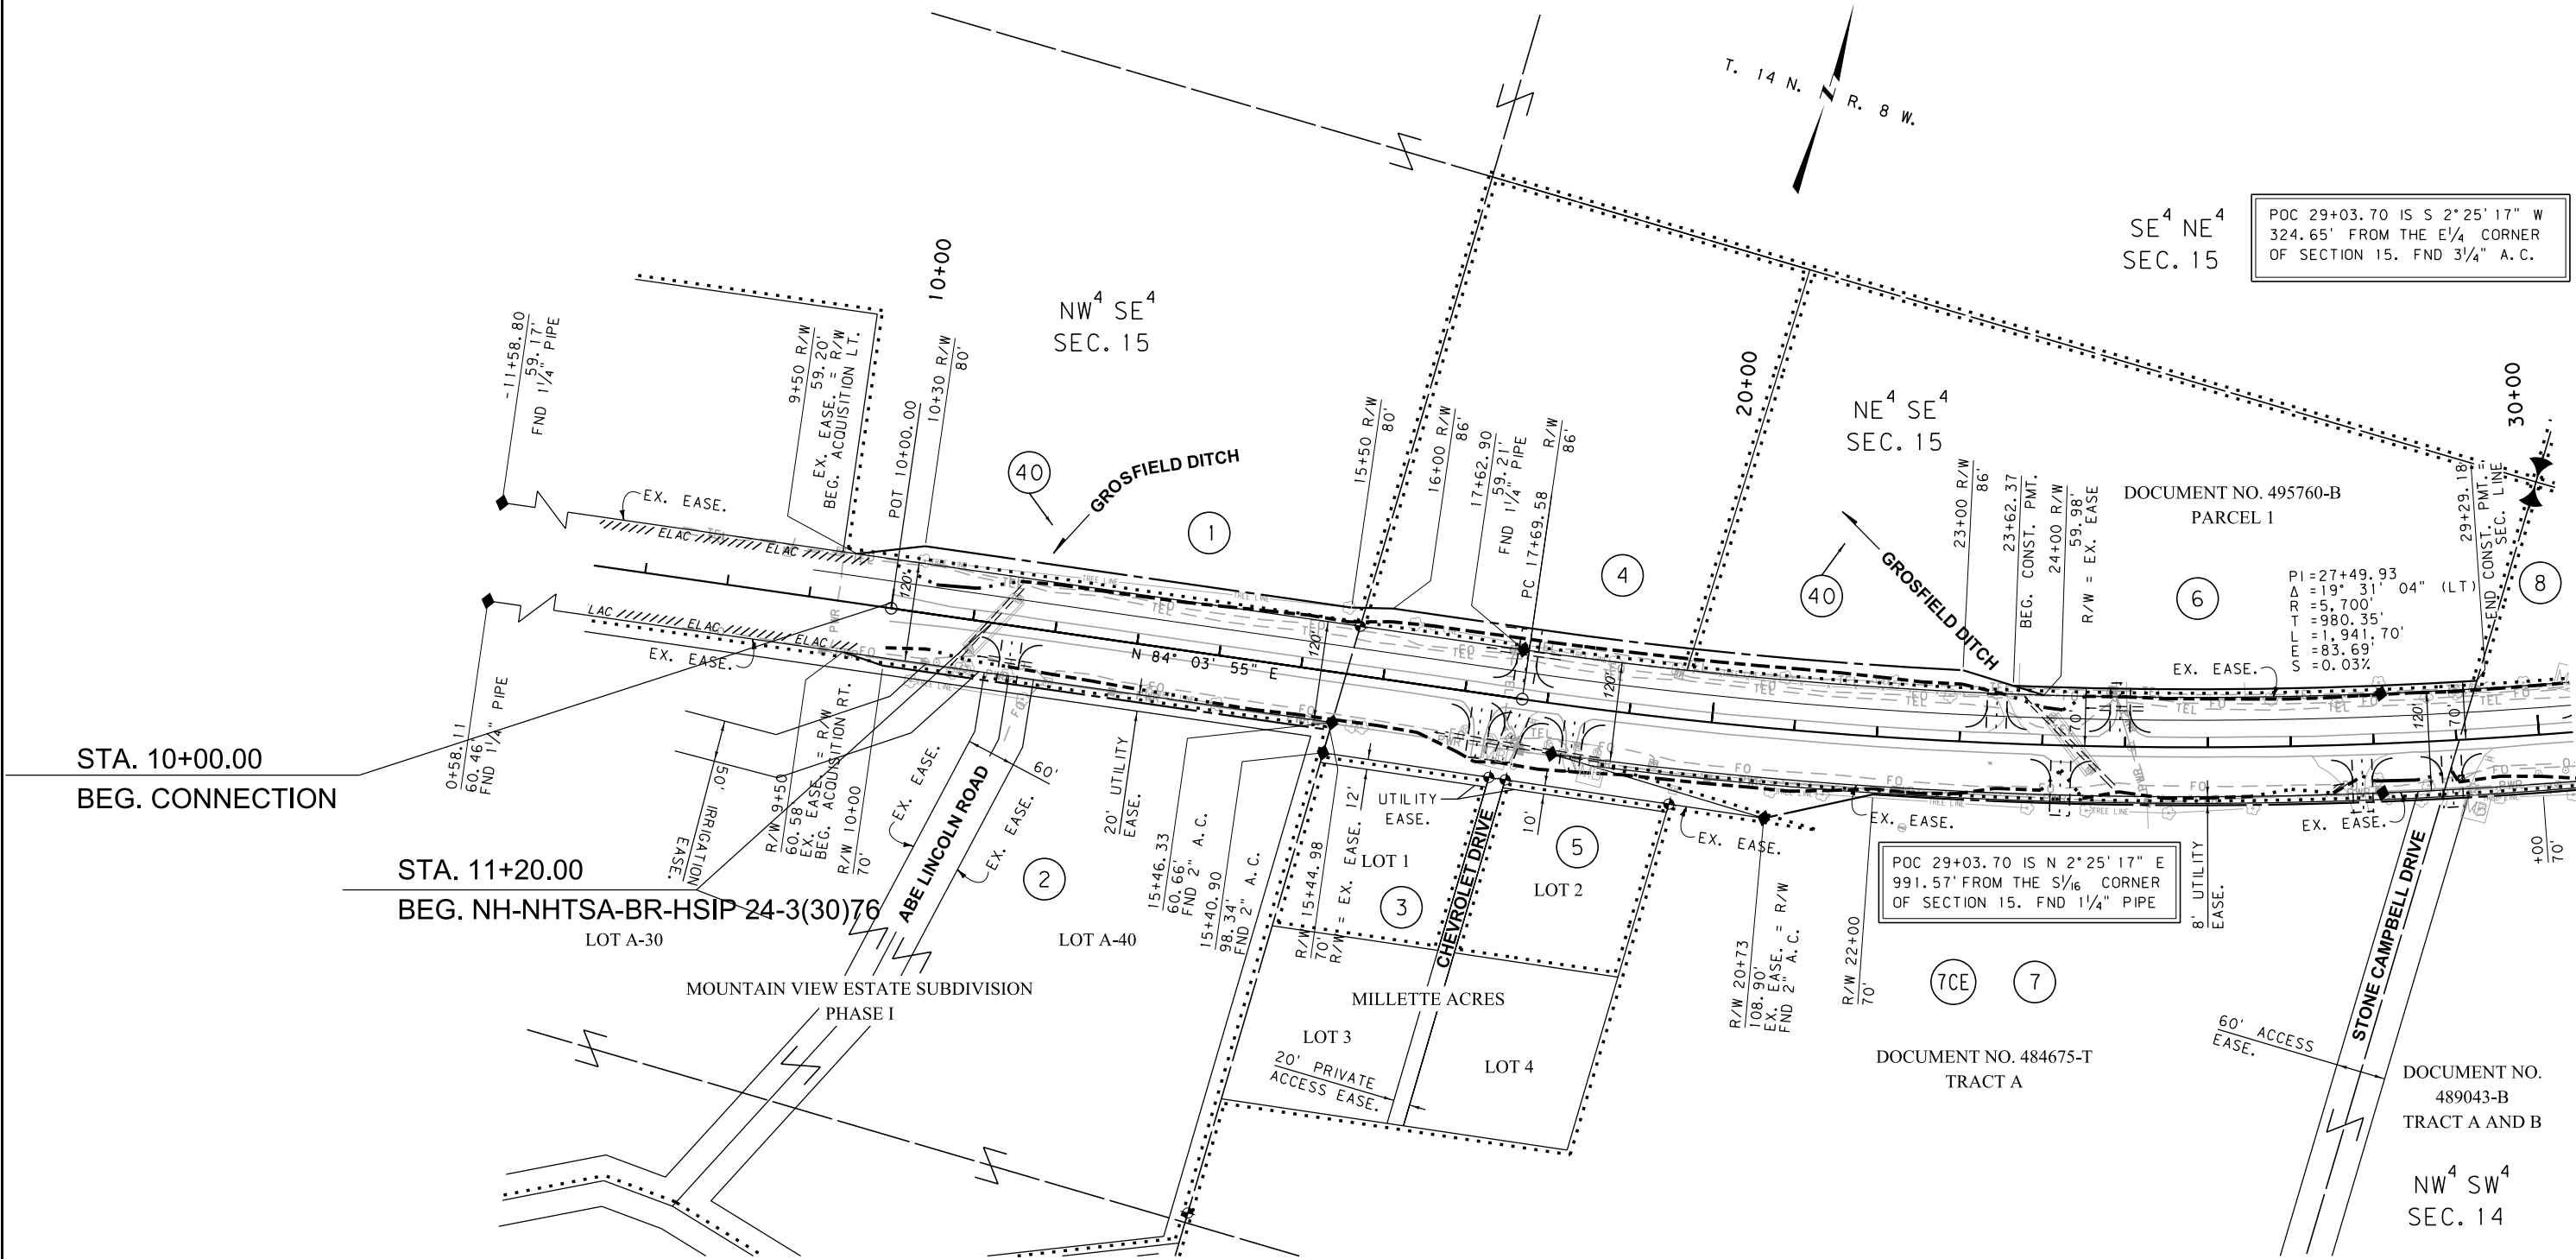

CONSTRUCTION LIMITS	MAP REVISED 7/18/12 1/10/13 2/12/13
CUT SECTION	
TRANSITION	
TOE OF FILL	
BACKSLOPE LIMITS INCLUDE ROUNDING	
	FHWA/MDT APPROVAL 6/14/12
3	MDTA MONTANA DEPARTMENT OF TRANSPORTATION
2	3/13/2013
1	10:38:46 AM CPS-U0679

- NOTES:
1. THE PROPOSED R/W LINE WHERE A SPIRAL CURVE TRANSITION IS USED IS A CHORD RATHER THAN A CONCENTRIC CURVE.
 2. ALL STATIONS AND OFFSETS FOR R/W BREAKS ARE IN REFERENCE TO THE R/W BASELINE.

FOR EXISTING R/W RETRACEMENT, SEE DOC. NO. 3206809


GRID STATE PLANE COORDINATES
THIS IS A STATE PLANE COORDINATE PROJECT. ALL DIMENSIONS, DISTANCES AND AREAS ON THIS PROJECT ARE GRID, EXCEPT FOR THE EXISTING R/W WIDTH DIMENSION, WHICH IS RECORD.
THE COMBINATION SCALE FACTOR IS 0.99916307.

MONTANA DEPARTMENT OF TRANSPORTATION
RIGHT OF WAY PLAN
LEWIS AND CLARK COUNTY
SCALE 1"=100'
0 50' 100' 200' 300'

STATE	RIGHT OF WAY	SHEET	TOTAL
		NO.	SHEETS
MONTANA		6	17
R/W ID.		NH 24-3(48)76	
PROJECT NO.		4322-048	

LINCOLN - EAST

SEE SHEET NO. 2-3 FOR OWNERSHIP NAMES, ADDRESSES, AREAS, ETC.

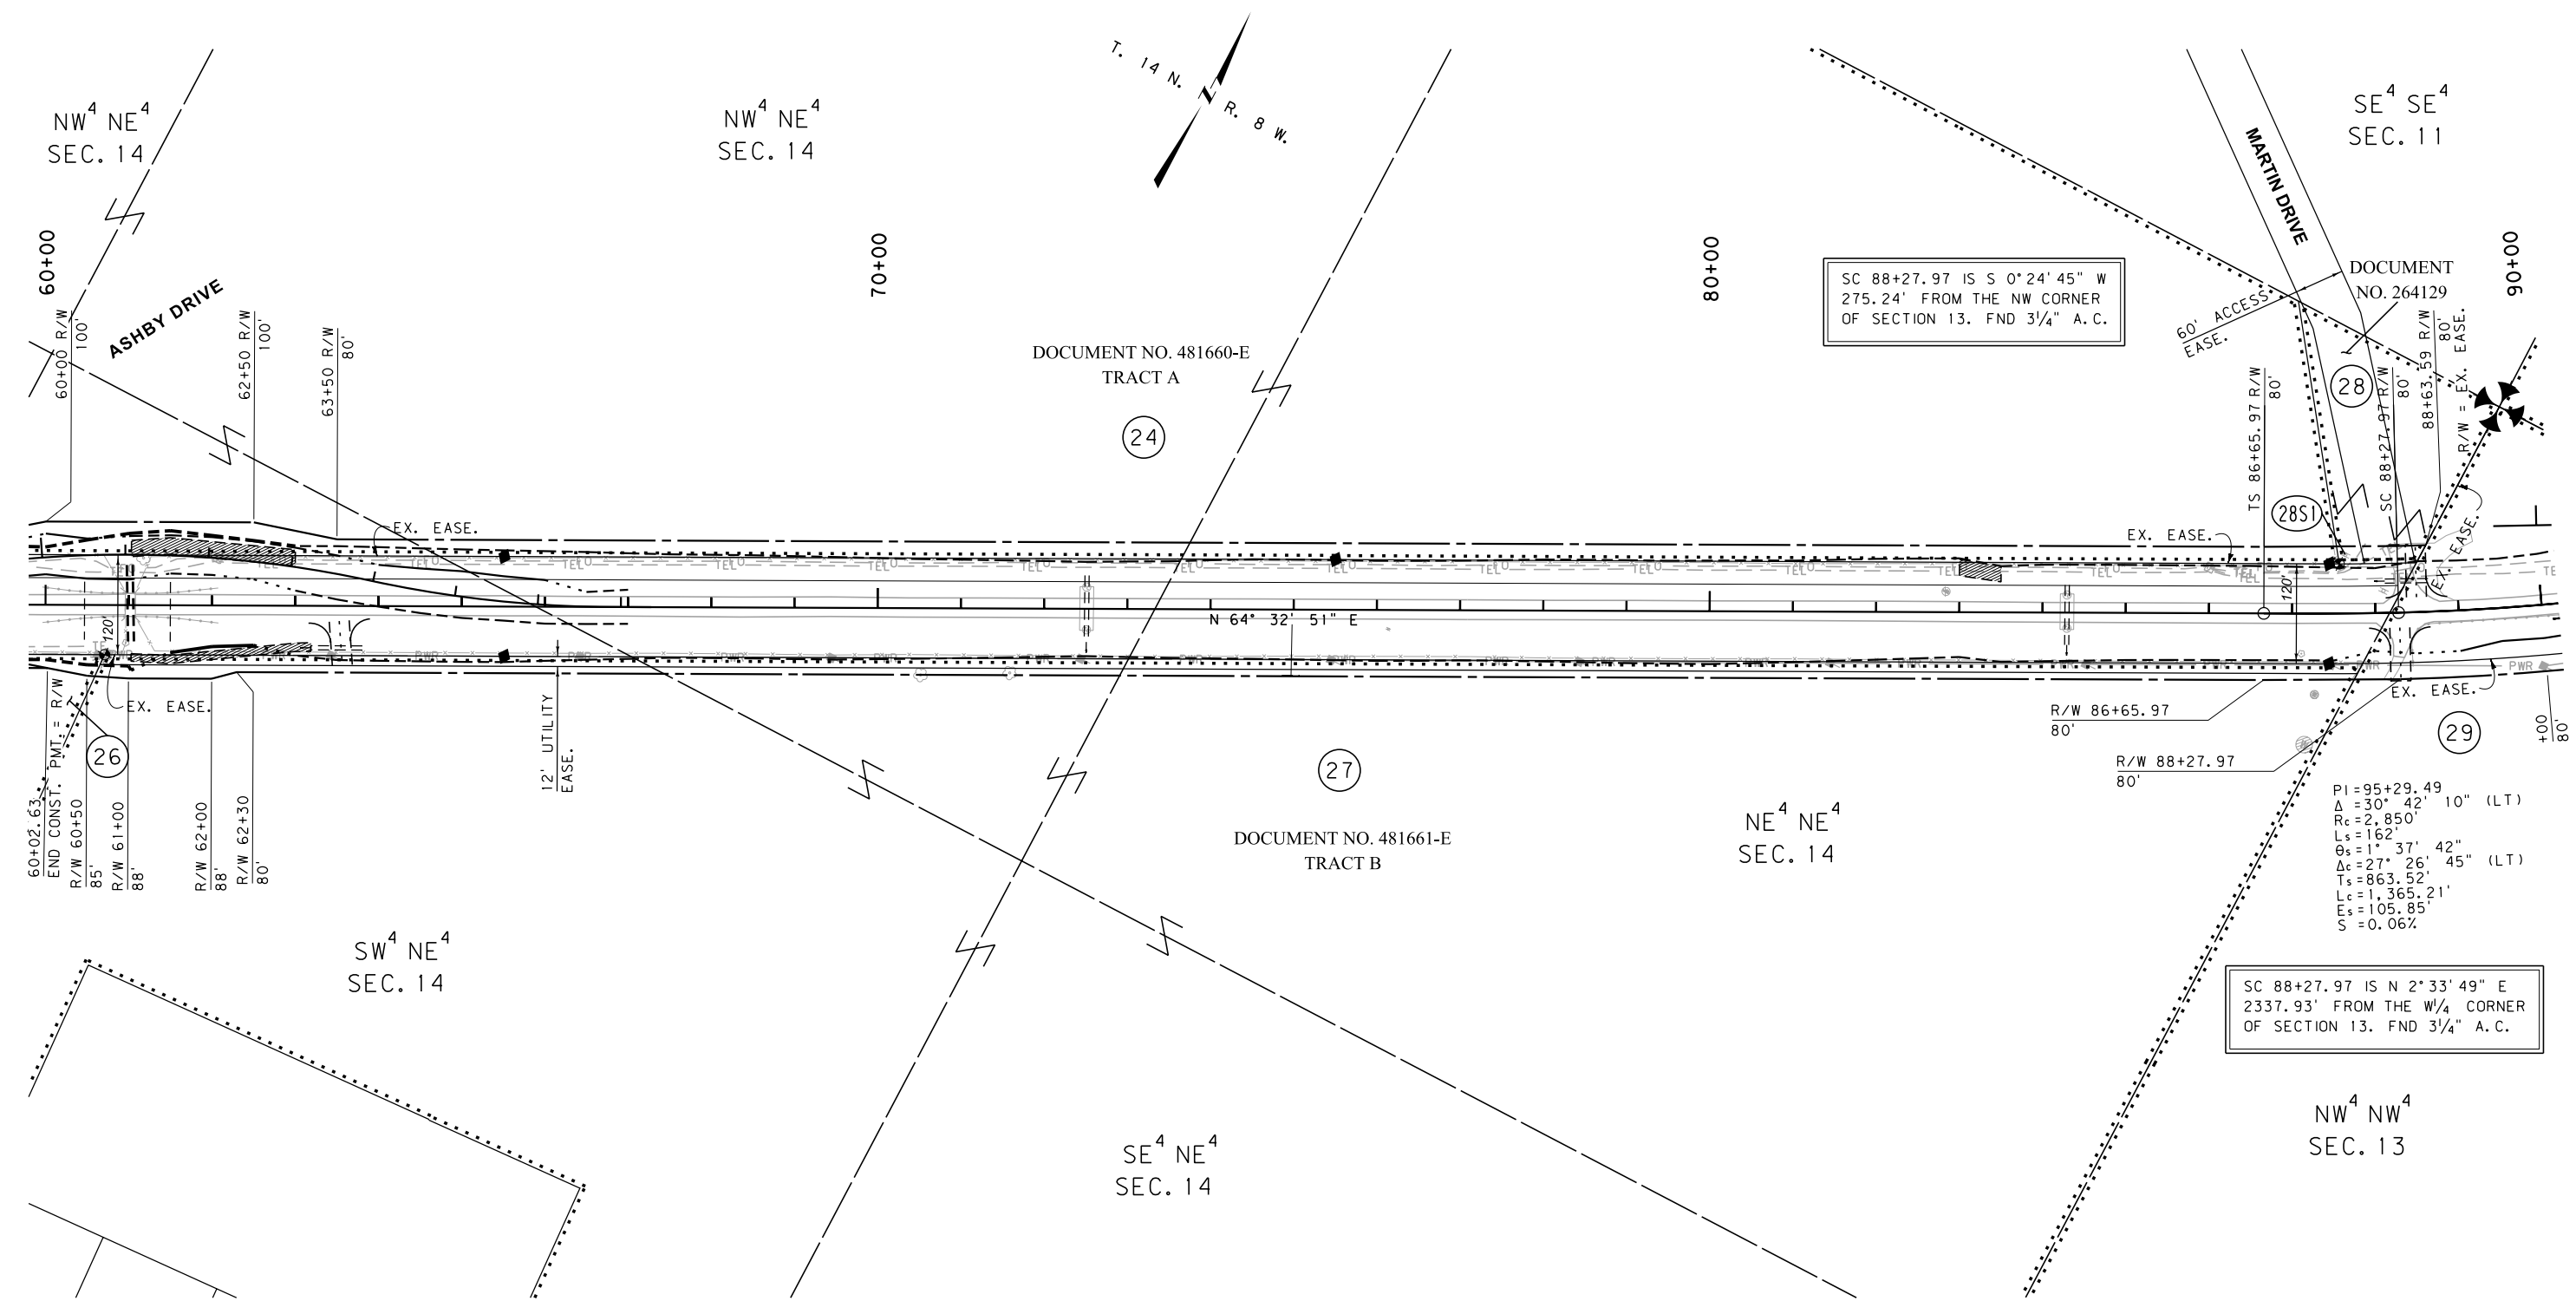

SC 88+27.97 IS S 0°24'45" W
275.24' FROM THE NW CORNER
OF SECTION 13. FND 3/4" A.C.

SC 88+27.97 IS N 2°33'49" E
2337.93' FROM THE W 1/4 CORNER
OF SECTION 13. FND 3/4" A.C.

PI=95+29.49
Δ=30°42'10" (LT)
Rc=2,850'
Ls=162'
θs=1°37'42"
Δc=27°26'45" (LT)
Ts=863.52'
Lc=1,365.21'
Es=105.85'
S=0.06%

FOR EXISTING R/W RETRACEMENT, SEE
DOC. NO. 3206809

GRID STATE PLANE COORDINATES
THIS IS A STATE PLANE COORDINATE PROJECT. ALL
DIMENSIONS, DISTANCES AND AREAS ON THIS PROJECT
ARE GRID, EXCEPT FOR THE EXISTING R/W WIDTH
DIMENSION, WHICH IS RECORD.
THE COMBINATION SCALE FACTOR IS 0.99916307.

- NOTES:
1. THE PROPOSED R/W LINE WHERE A SPIRAL CURVE TRANSITION IS USED IS A CHORD RATHER THAN A CONCENTRIC CURVE.
 2. ALL STATIONS AND OFFSETS FOR R/W BREAKS ARE IN REFERENCE TO THE R/W BASELINE.

CONSTRUCTION LIMITS

CUT SECTION

TRANSITION

TOE OF FILL

BACKSLOPE LIMITS INCLUDE ROUNDING

MAP REVISED 3/12/13

FHWA/MDT APPROVAL 6/14/12

3/13/2013

10:38:56 AM

MDTA

MONTANA DEPARTMENT OF TRANSPORTATION

c:\dgn\4322ropln001.dgn

CPS - U0679

MONTANA DEPARTMENT OF TRANSPORTATION

RIGHT OF WAY PLAN

LEWIS AND CLARK COUNTY

SCALE 1"=100'


0 50' 100' 200' 300'

STATE	RIGHT OF WAY	SHEET NO.	TOTAL SHEETS
MONTANA		7	17
R/W ID.		NH 24-3(48)76	
PROJECT NO.		4322-048	

LINCOLN - EAST

TOTAL	40.02 AC
GROSS	6.40 AC
EXISTING EASEMENT	5.80 AC
NET	0.60 AC
REMAINDER LT.	27.95 AC
REMAINDER RT.	5.67 AC
EASEMENTS	AC
CONST. PERMITS	AC

SEE SHEET NO. 2-3 FOR OWNERSHIP NAMES, ADDRESSES, AREAS, ETC.

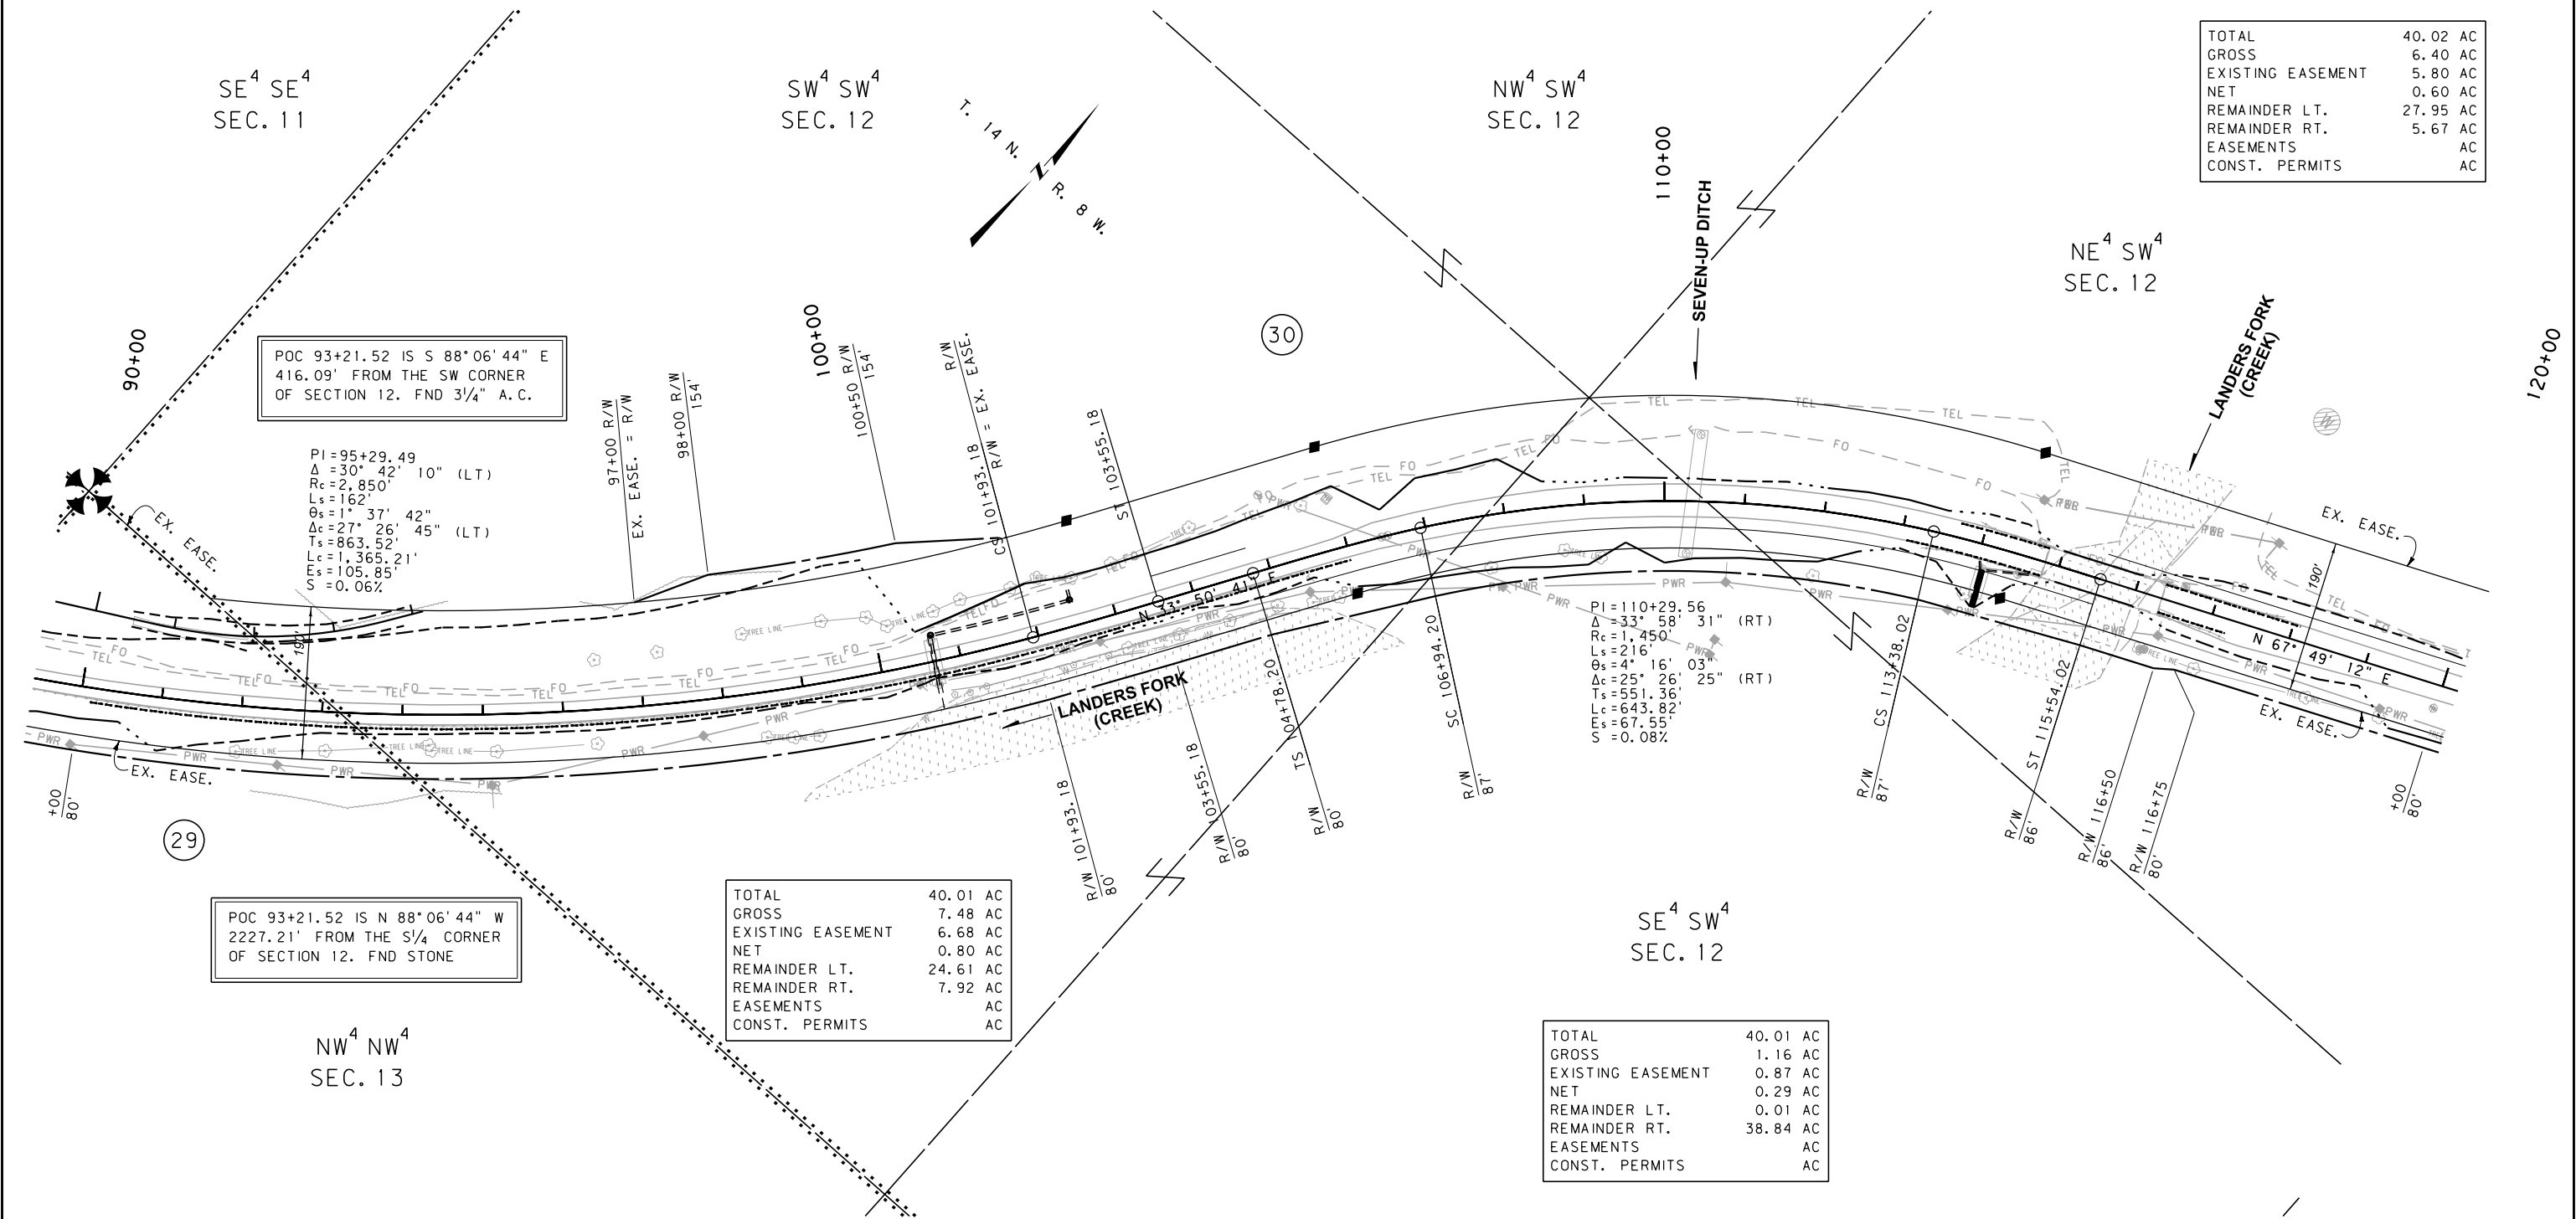

TOTAL	40.01 AC
GROSS	7.48 AC
EXISTING EASEMENT	6.68 AC
NET	0.80 AC
REMAINDER LT.	24.61 AC
REMAINDER RT.	7.92 AC
EASEMENTS	AC
CONST. PERMITS	AC

TOTAL	40.01 AC
GROSS	1.16 AC
EXISTING EASEMENT	0.87 AC
NET	0.29 AC
REMAINDER LT.	0.01 AC
REMAINDER RT.	38.84 AC
EASEMENTS	AC
CONST. PERMITS	AC

CONSTRUCTION LIMITS
CUT SECTION
TRANSITION
TOE OF FILL
BACKSLOPE LIMITS
INCLUDE ROUNDING

MAP REVISED 7/25/12 11/14/12

FHWA/MDT APPROVAL
6/14/12

3
2
1

MDT MONTANA DEPARTMENT OF TRANSPORTATION

c:\dgn\4322ropln002.dgn
3/13/2013
10:39:20 AM CPS-U0679

- NOTES:
1. THE PROPOSED R/W LINE WHERE A SPIRAL CURVE TRANSITION IS USED IS A CHORD RATHER THAN A CONCENTRIC CURVE.
 2. ALL STATIONS AND OFFSETS FOR R/W BREAKS ARE IN REFERENCE TO THE R/W BASELINE.

FOR EXISTING R/W RETRACEMENT, SEE DOC. NO. 3206809

GRID STATE PLANE COORDINATES
THIS IS A STATE PLANE COORDINATE PROJECT. ALL DIMENSIONS, DISTANCES AND AREAS ON THIS PROJECT ARE GRID, EXCEPT FOR THE EXISTING R/W WIDTH DIMENSION, WHICH IS RECORD.
THE COMBINATION SCALE FACTOR IS 0.99916307.

MONTANA DEPARTMENT OF TRANSPORTATION

RIGHT OF WAY PLAN

LEWIS AND CLARK COUNTY

SCALE 1"=100'

0 50' 100' 200' 300'

STATE	RIGHT OF WAY	SHEET NO.	TOTAL SHEETS
MONTANA		8	17
R/W ID.		NH 24-3(48)76	
PROJECT NO.		4322-048	

LINCOLN - EAST

TOTAL	40.03 AC
GROSS	5.68 AC
EXISTING EASEMENT	4.98 AC
NET	0.70 AC
REMAINDER LT.	31.63 AC
REMAINDER RT.	2.72 AC
EASEMENTS	AC
CONST. PERMITS	AC

TOTAL	40.02 AC
GROSS	6.40 AC
EXISTING EASEMENT	5.80 AC
NET	0.60 AC
REMAINDER LT.	27.95 AC
REMAINDER RT.	5.67 AC
EASEMENTS	AC
CONST. PERMITS	AC

TOTAL	40.02 AC
GROSS	7.04 AC
EXISTING EASEMENT	6.29 AC
NET	0.75 AC
REMAINDER LT.	9.58 AC
REMAINDER RT.	23.40 AC
EASEMENTS	AC
CONST. PERMITS	AC

TOTAL	40.02 AC
GROSS	1.64 AC
EXISTING EASEMENT	1.31 AC
NET	0.33 AC
REMAINDER LT.	0.01 AC
REMAINDER RT.	38.37 AC
EASEMENTS	AC
CONST. PERMITS	AC

FOR EXISTING R/W RETRACEMENT, SEE
DOC. NO. 3206809


GRID STATE PLANE COORDINATES

THIS IS A STATE PLANE COORDINATE PROJECT. ALL DIMENSIONS, DISTANCES AND AREAS ON THIS PROJECT ARE GRID, EXCEPT FOR THE EXISTING R/W WIDTH DIMENSION, WHICH IS RECORD.
THE COMBINATION SCALE FACTOR IS 0.99916307.

- NOTES:
1. THE PROPOSED R/W LINE WHERE A SPIRAL CURVE TRANSITION IS USED IS A CHORD RATHER THAN A CONCENTRIC CURVE.
 2. ALL STATIONS AND OFFSETS FOR R/W BREAKS ARE IN REFERENCE TO THE R/W BASELINE.

MONTANA DEPARTMENT OF TRANSPORTATION

RIGHT OF WAY PLAN
LEWIS AND CLARK COUNTY

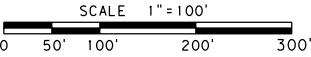


CONSTRUCTION LIMITS	MAP REVISED 7/25/12
CUT SECTION	
TRANSITION	
TOE OF FILL	
BACKSLOPE LIMITS INCLUDE ROUNDING	FHWA/MDT APPROVAL 6/14/12
3	c:\dgn\4322ropln002.dgn
2	3/13/2013
1	10:39:25 AM CPS - U0679

MDTA MONTANA DEPARTMENT
OF TRANSPORTATION

STATE	RIGHT OF WAY	SHEET NO.	TOTAL SHEETS
MONTANA		9	17
R/W ID.		NH 24-3(48)76	
PROJECT NO.		4322-048	

LINCOLN - EAST

SEE SHEET NO. 2-3 FOR OWNERSHIP NAMES, ADDRESSES, AREAS, ETC.

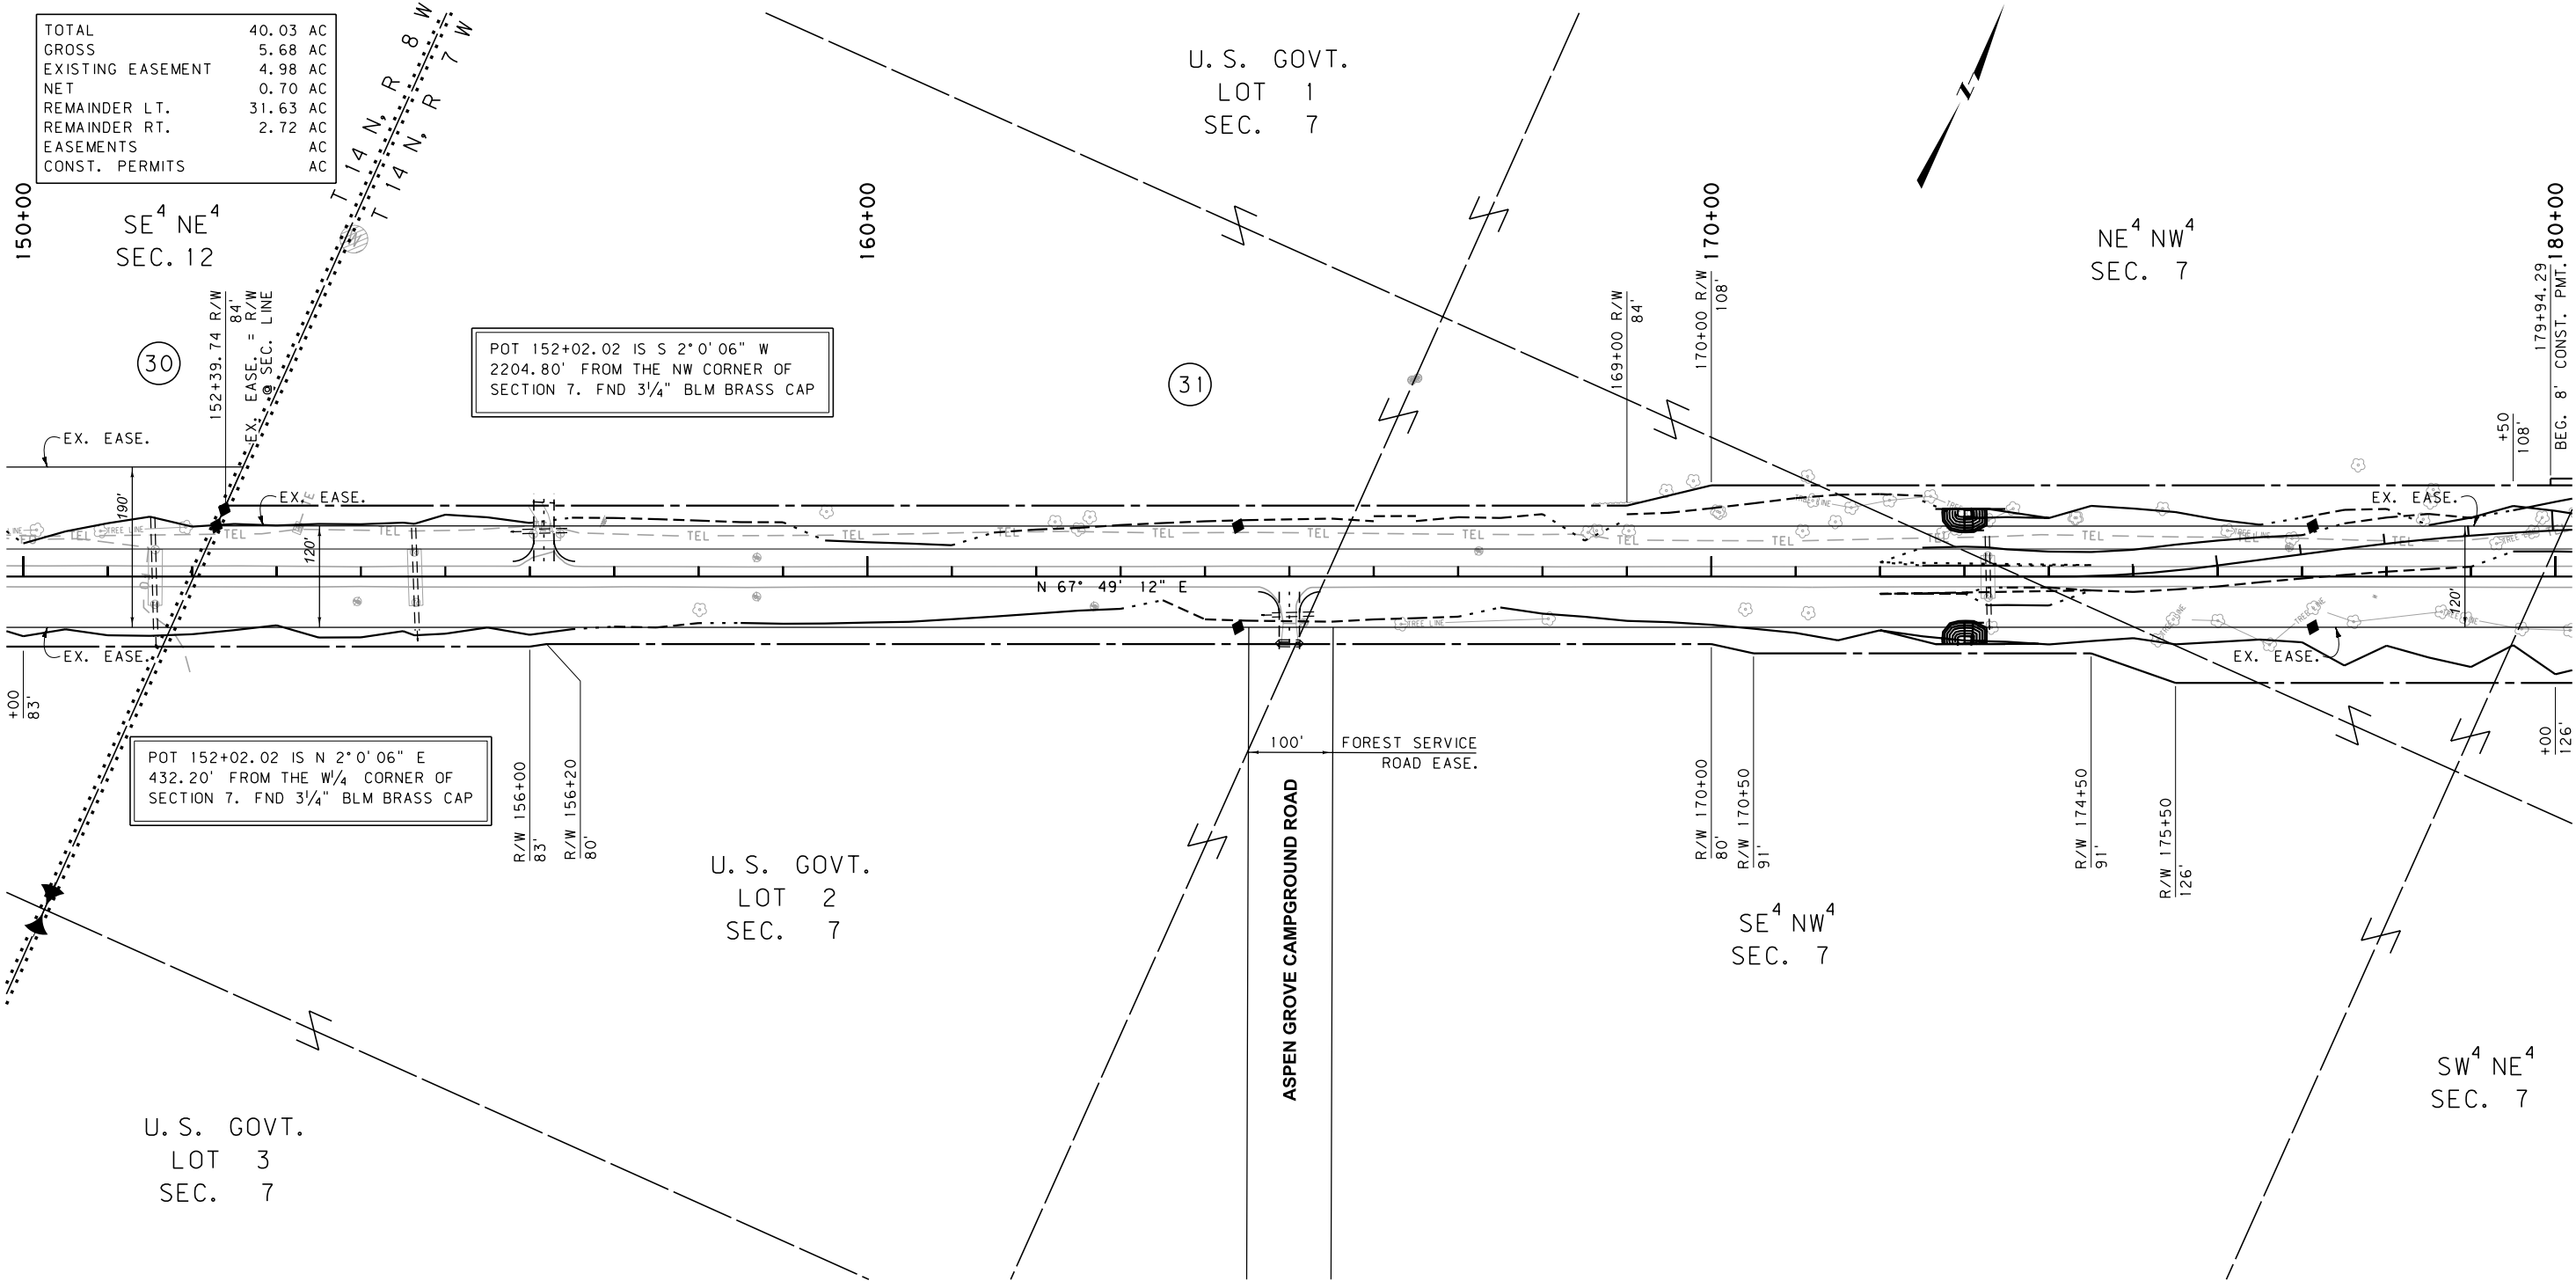

FOR EXISTING R/W RETRACEMENT, SEE
DOC. NO. 3206809

GRID STATE PLANE COORDINATES
THIS IS A STATE PLANE COORDINATE PROJECT. ALL
DIMENSIONS, DISTANCES AND AREAS ON THIS PROJECT
ARE GRID, EXCEPT FOR THE EXISTING R/W WIDTH
DIMENSION, WHICH IS RECORD.
THE COMBINATION SCALE FACTOR IS 0.99916307.

- NOTES:
1. THE PROPOSED R/W LINE WHERE A SPIRAL
CURVE TRANSITION IS USED IS A CHORD
RATHER THAN A CONCENTRIC CURVE.
 2. ALL STATIONS AND OFFSETS FOR R/W BREAKS
ARE IN REFERENCE TO THE R/W BASELINE.

CONSTRUCTION LIMITS	MAP REVISED
CUT SECTION	
TRANSITION	
TOE OF FILL	
BACKSLOPE LIMITS INCLUDE ROUNDING	FHWA/MDT APPROVAL 6/14/12
3	c:\dgn\4322ropln002.dgn
2	3/13/2013
1	10:39:30 AM CPS - U0679

MDTA MONTANA DEPARTMENT OF TRANSPORTATION

MONTANA DEPARTMENT OF TRANSPORTATION

RIGHT OF WAY PLAN

LEWIS AND CLARK COUNTY


SCALE 1"=100'

0 50' 100' 200' 300'

STATE	RIGHT OF WAY	SHEET	TOTAL
		NO.	SHEETS
MONTANA		10	17
R/W ID.		NH 24-3(48)76	
PROJECT NO.		4322-048	

LINCOLN - EAST

TOTAL	40.00 AC
GROSS	10.87 AC
EXISTING EASEMENT	9.73 AC
NET	1.14 AC
REMAINDER LT.	29.13 AC
REMAINDER RT.	AC
EASEMENTS	AC
CONST. PERMITS	AC

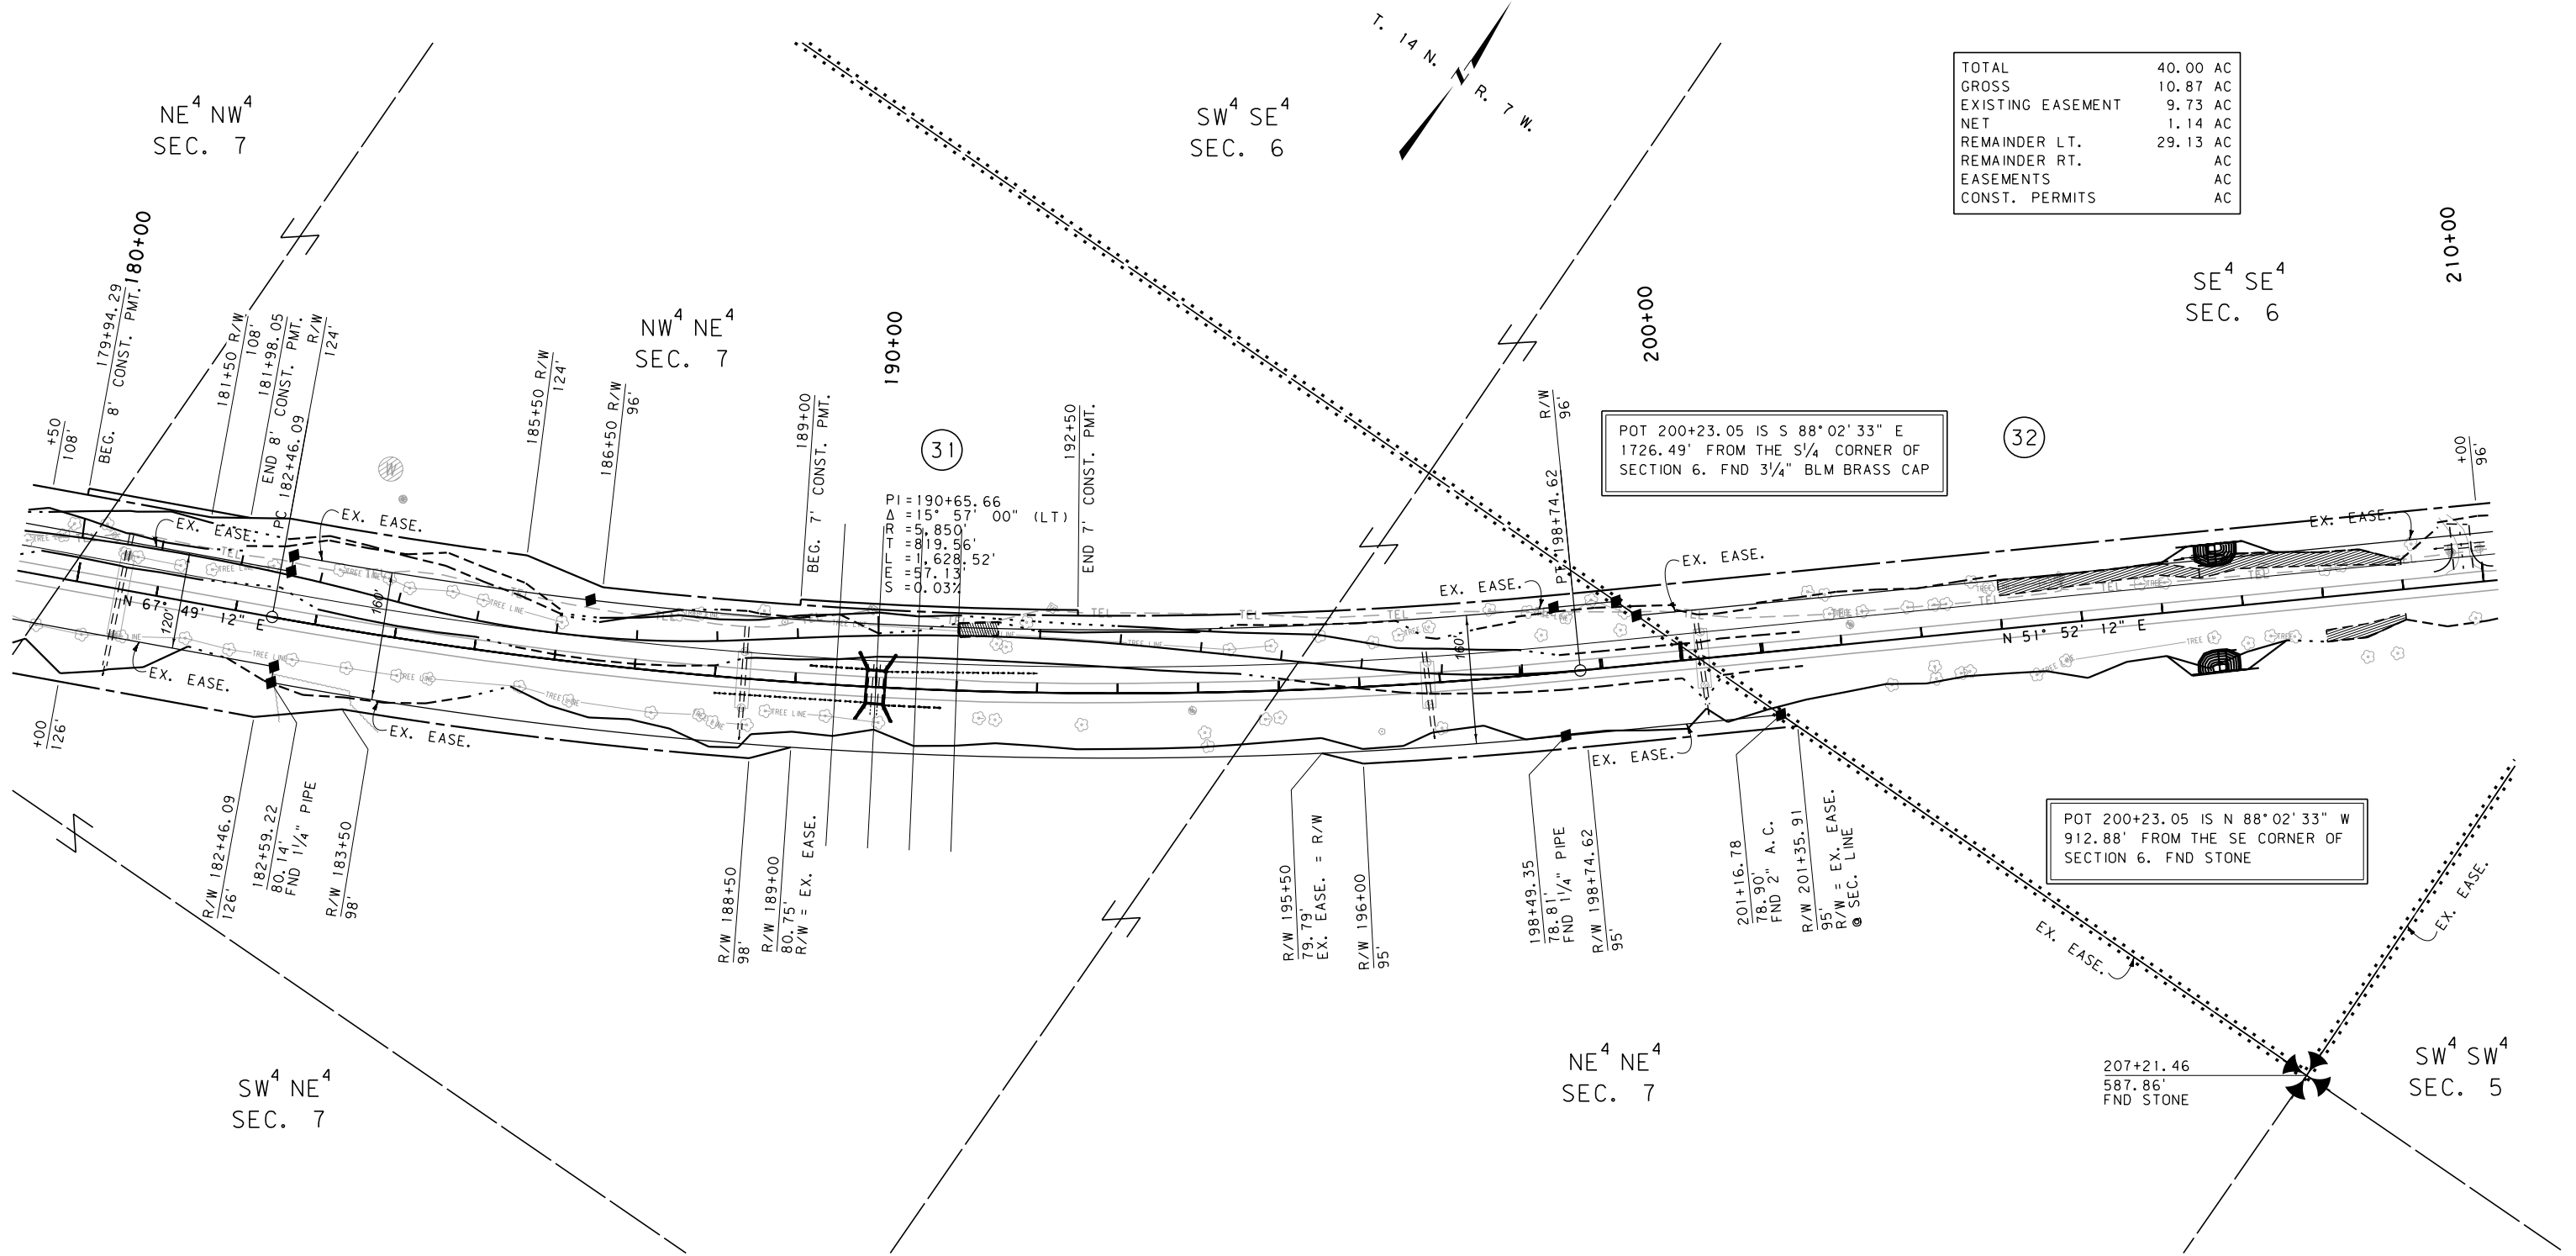

CONSTRUCTION LIMITS		MAP REVISED	
CUT SECTION	TOP OF CUT		
TRANSITION			
TOE OF FILL			
BACKSLOPE LIMITS			
INCLUDE ROUNDING			
FHWA/MDT APPROVAL		6/14/12	
3	MDTA	MONTANA DEPARTMENT OF TRANSPORTATION	c:\dgn\4322ropln003.dgn
2			3/13/2013
1			10:39:57 AM CPS - U0679

- NOTES:
1. THE PROPOSED R/W LINE WHERE A SPIRAL CURVE TRANSITION IS USED IS A CHORD RATHER THAN A CONCENTRIC CURVE.
 2. ALL STATIONS AND OFFSETS FOR R/W BREAKS ARE IN REFERENCE TO THE R/W BASELINE.

FOR EXISTING R/W RETRACEMENT, SEE
DOC. NO. 3206809


GRID STATE PLANE COORDINATES
THIS IS A STATE PLANE COORDINATE PROJECT. ALL
DIMENSIONS, DISTANCES AND AREAS ON THIS PROJECT
ARE GRID, EXCEPT FOR THE EXISTING R/W WIDTH
DIMENSION, WHICH IS RECORD.
THE COMBINATION SCALE FACTOR IS 0.99916307.

MONTANA DEPARTMENT OF TRANSPORTATION	
RIGHT OF WAY PLAN	
LEWIS AND CLARK COUNTY	
SCALE 1"=100'	
0 50' 100' 200' 300'	

STATE	RIGHT OF WAY	SHEET NO.	TOTAL SHEETS
MONTANA		11	17
R/W ID.		NH 24-3(48)76	
PROJECT NO.		4322-048	

LINCOLN - EAST

SEE SHEET NO. 2-3 FOR OWNERSHIP NAMES, ADDRESSES, AREAS, ETC.

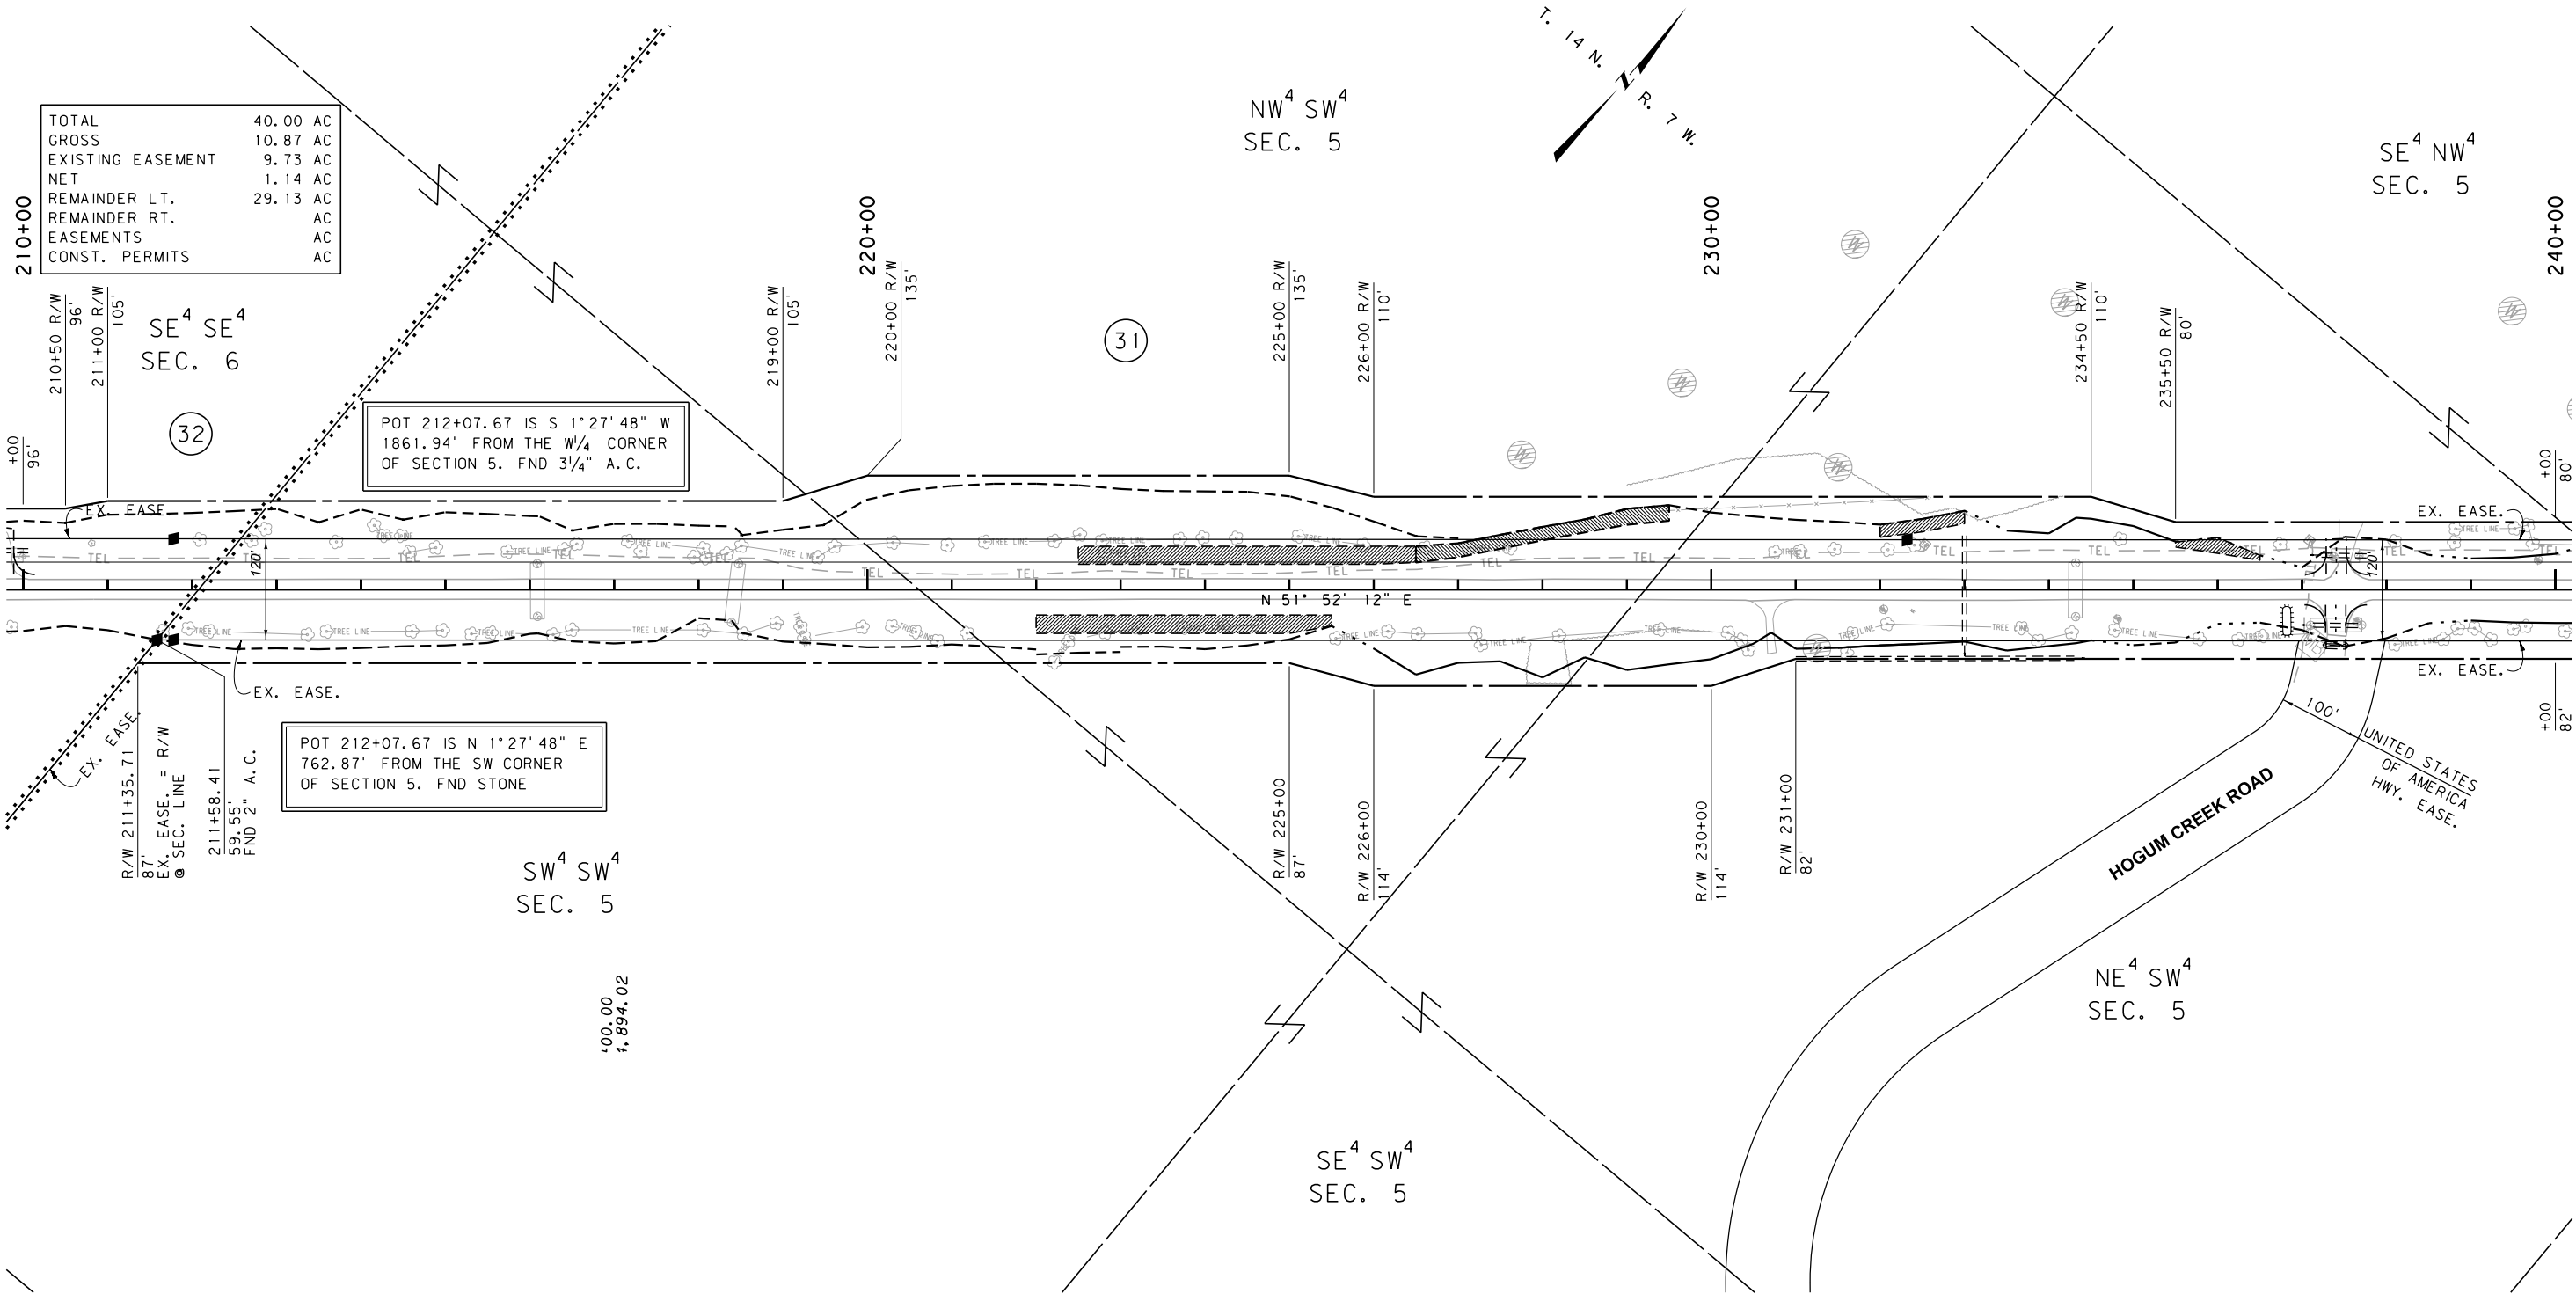

FOR EXISTING R/W RETRACEMENT, SEE
DOC. NO. 3206809

GRID STATE PLANE COORDINATES

THIS IS A STATE PLANE COORDINATE PROJECT. ALL DIMENSIONS, DISTANCES AND AREAS ON THIS PROJECT ARE GRID, EXCEPT FOR THE EXISTING R/W WIDTH DIMENSION, WHICH IS RECORD. THE COMBINATION SCALE FACTOR IS 0.99916307.

- NOTES:
1. THE PROPOSED R/W LINE WHERE A SPIRAL CURVE TRANSITION IS USED IS A CHORD RATHER THAN A CONCENTRIC CURVE.
 2. ALL STATIONS AND OFFSETS FOR R/W BREAKS ARE IN REFERENCE TO THE R/W BASELINE.


CONSTRUCTION LIMITS	MAP REVISED
CUT SECTION	
TRANSITION	
TOE OF FILL	
BACKSLOPE LIMITS INCLUDE ROUNDING	
	FHWA/MDT APPROVAL 6/14/12
3	MDTA MONTANA DEPARTMENT OF TRANSPORTATION
2	c:\dgn\4322ropln003.dgn
1	3/13/2013
	10:40:02 AM CPS - U0679

MONTANA DEPARTMENT OF TRANSPORTATION
RIGHT OF WAY PLAN
LEWIS AND CLARK COUNTY
SCALE 1"=100'
0 50' 100' 200' 300'

STATE	RIGHT OF WAY	SHEET	TOTAL
MONTANA		NO.	SHEETS
		12	17
R/W ID.		NH 24-3(48)76	
PROJECT NO.		4322-048	

LINCOLN - EAST

SEE SHEET NO. 2-3 FOR OWNERSHIP NAMES, ADDRESSES, AREAS, ETC.

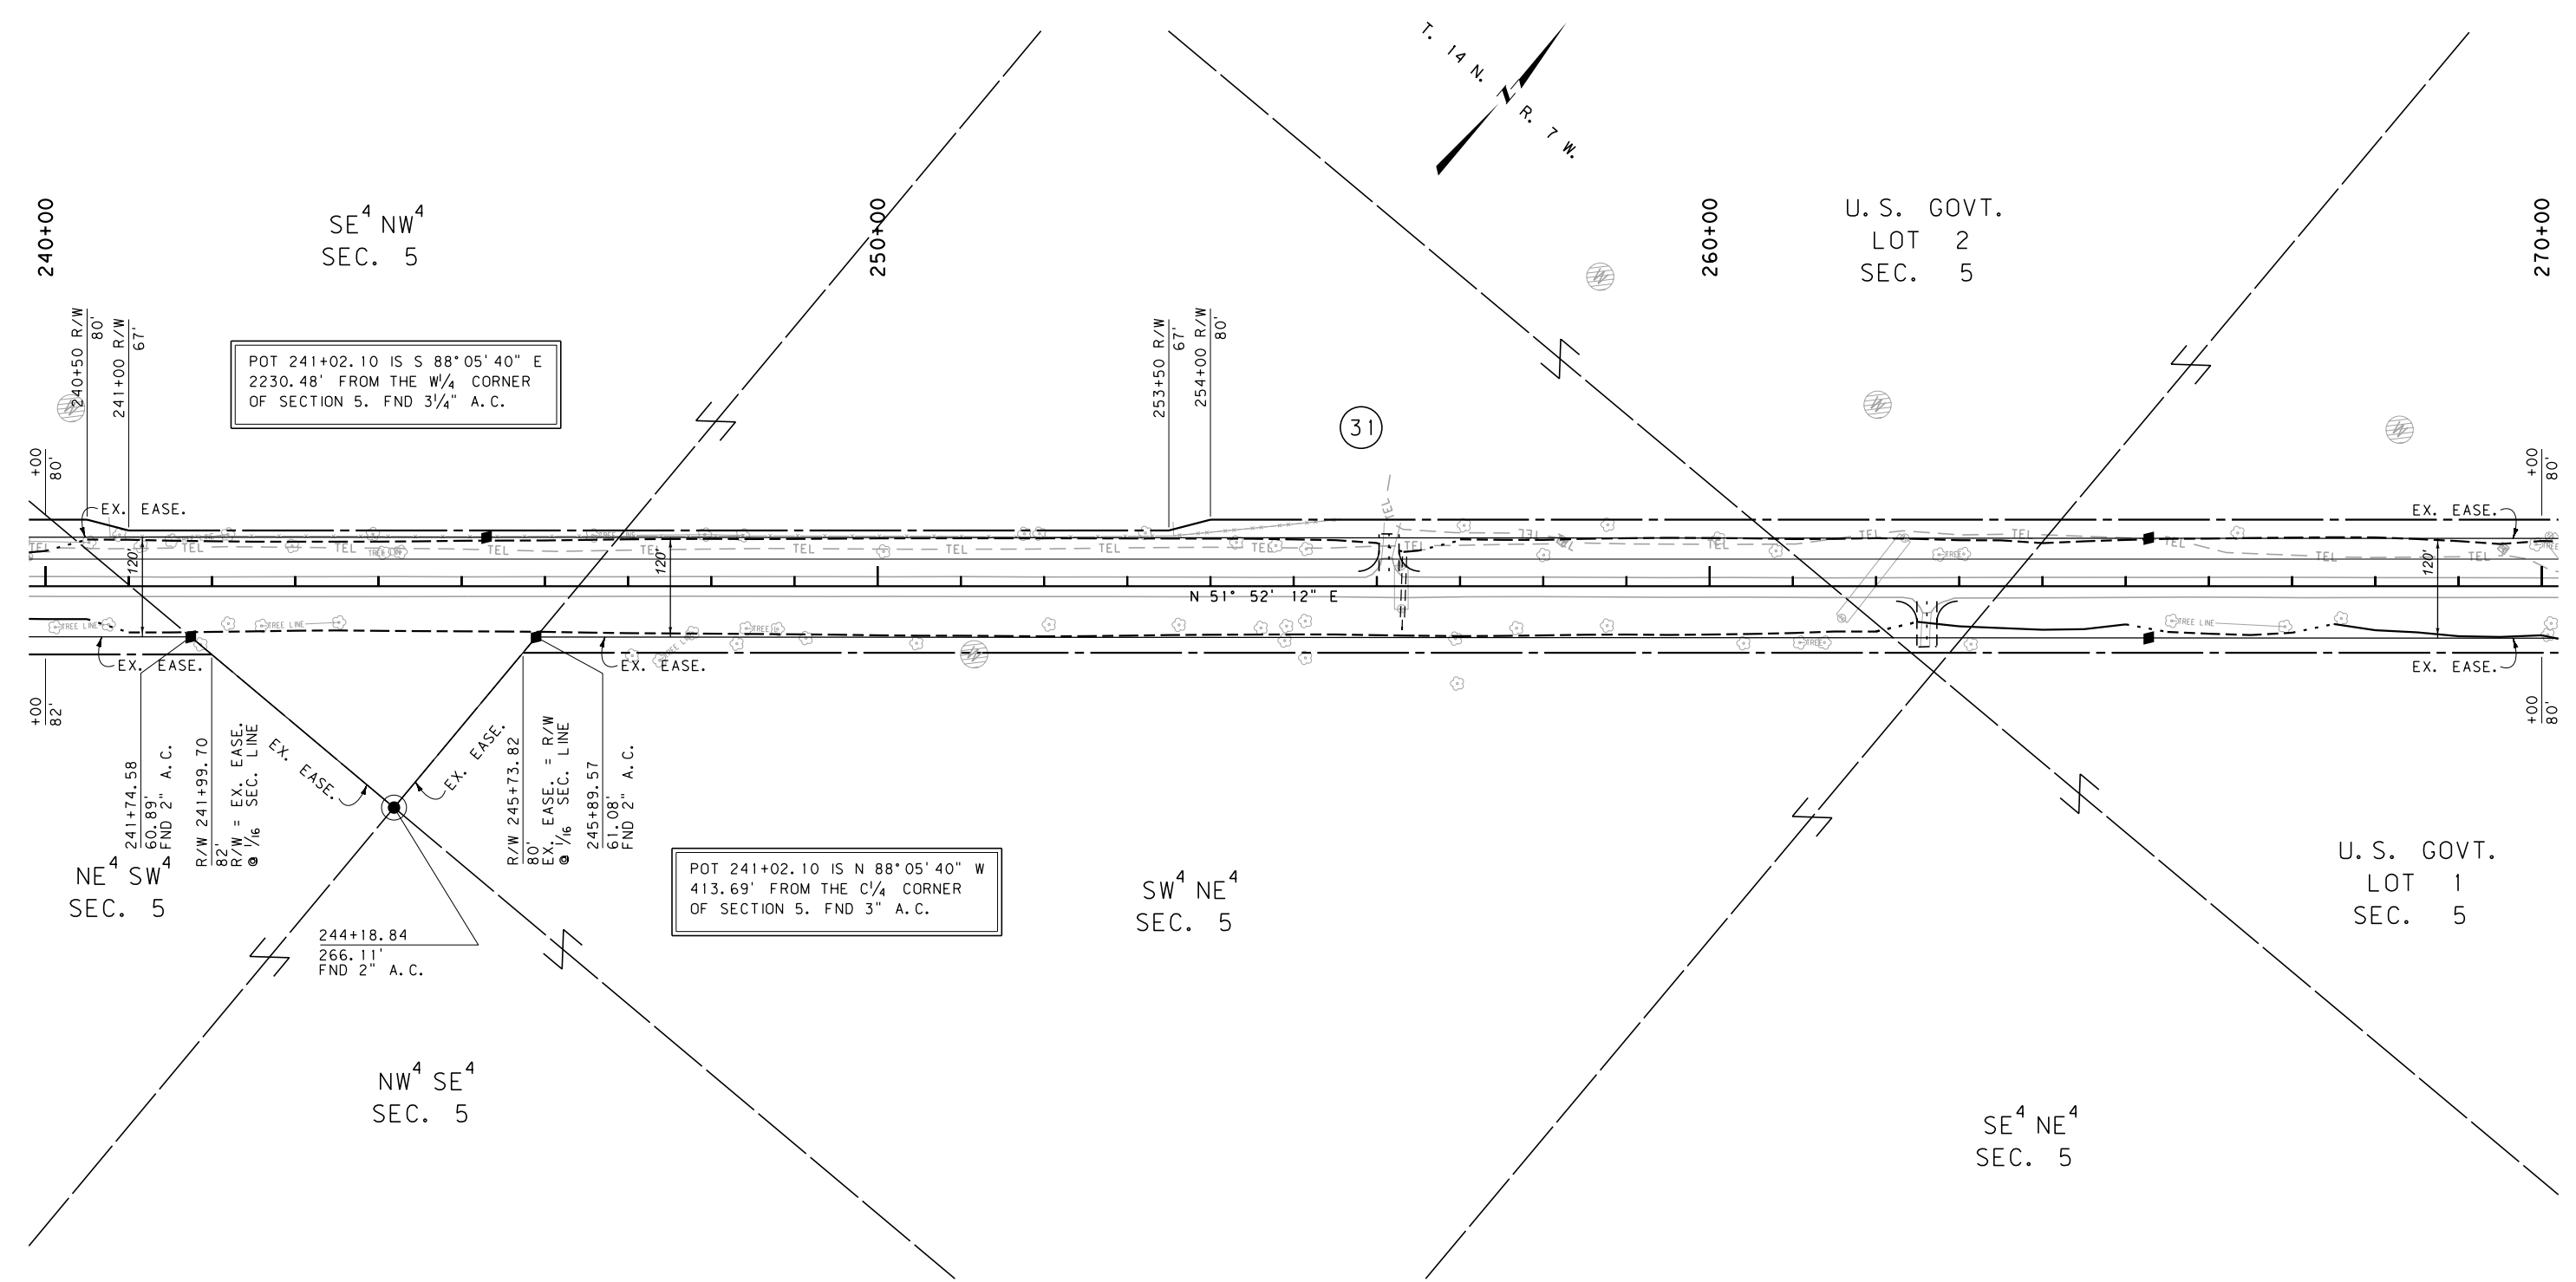

CONSTRUCTION LIMITS

CUT SECTION

TRANSITION

TOE OF FILL

BACKSLOPE LIMITS

INCLUDE ROUNDING

MAP REVISED

FHWA/MDT APPROVAL

6/14/12

3

2

1

MDTA

MONTANA DEPARTMENT OF TRANSPORTATION

c:\dgn\4322ropln003.dgn

3/13/2013

10:40:07 AM

CPS - U0679

- NOTES:
1. THE PROPOSED R/W LINE WHERE A SPIRAL CURVE TRANSITION IS USED IS A CHORD RATHER THAN A CONCENTRIC CURVE.
 2. ALL STATIONS AND OFFSETS FOR R/W BREAKS ARE IN REFERENCE TO THE R/W BASELINE.

FOR EXISTING R/W RETRACEMENT, SEE
DOC. NO. 3206809

GRID STATE PLANE COORDINATES
THIS IS A STATE PLANE COORDINATE PROJECT. ALL
DIMENSIONS, DISTANCES AND AREAS ON THIS PROJECT
ARE GRID, EXCEPT FOR THE EXISTING R/W WIDTH
DIMENSION, WHICH IS RECORD.
THE COMBINATION SCALE FACTOR IS 0.99916307.

MONTANA DEPARTMENT OF TRANSPORTATION

RIGHT OF WAY PLAN

LEWIS AND CLARK COUNTY


SCALE 1"=100'

0 50' 100' 200' 300'

STATE	RIGHT OF WAY	SHEET NO.	TOTAL SHEETS
MONTANA		13	17
R/W ID.		NH 24-3(48)76	
PROJECT NO.		4322-048	

LINCOLN - EAST

SEE SHEET NO. 2-3 FOR OWNERSHIP NAMES, ADDRESSES, AREAS, ETC.

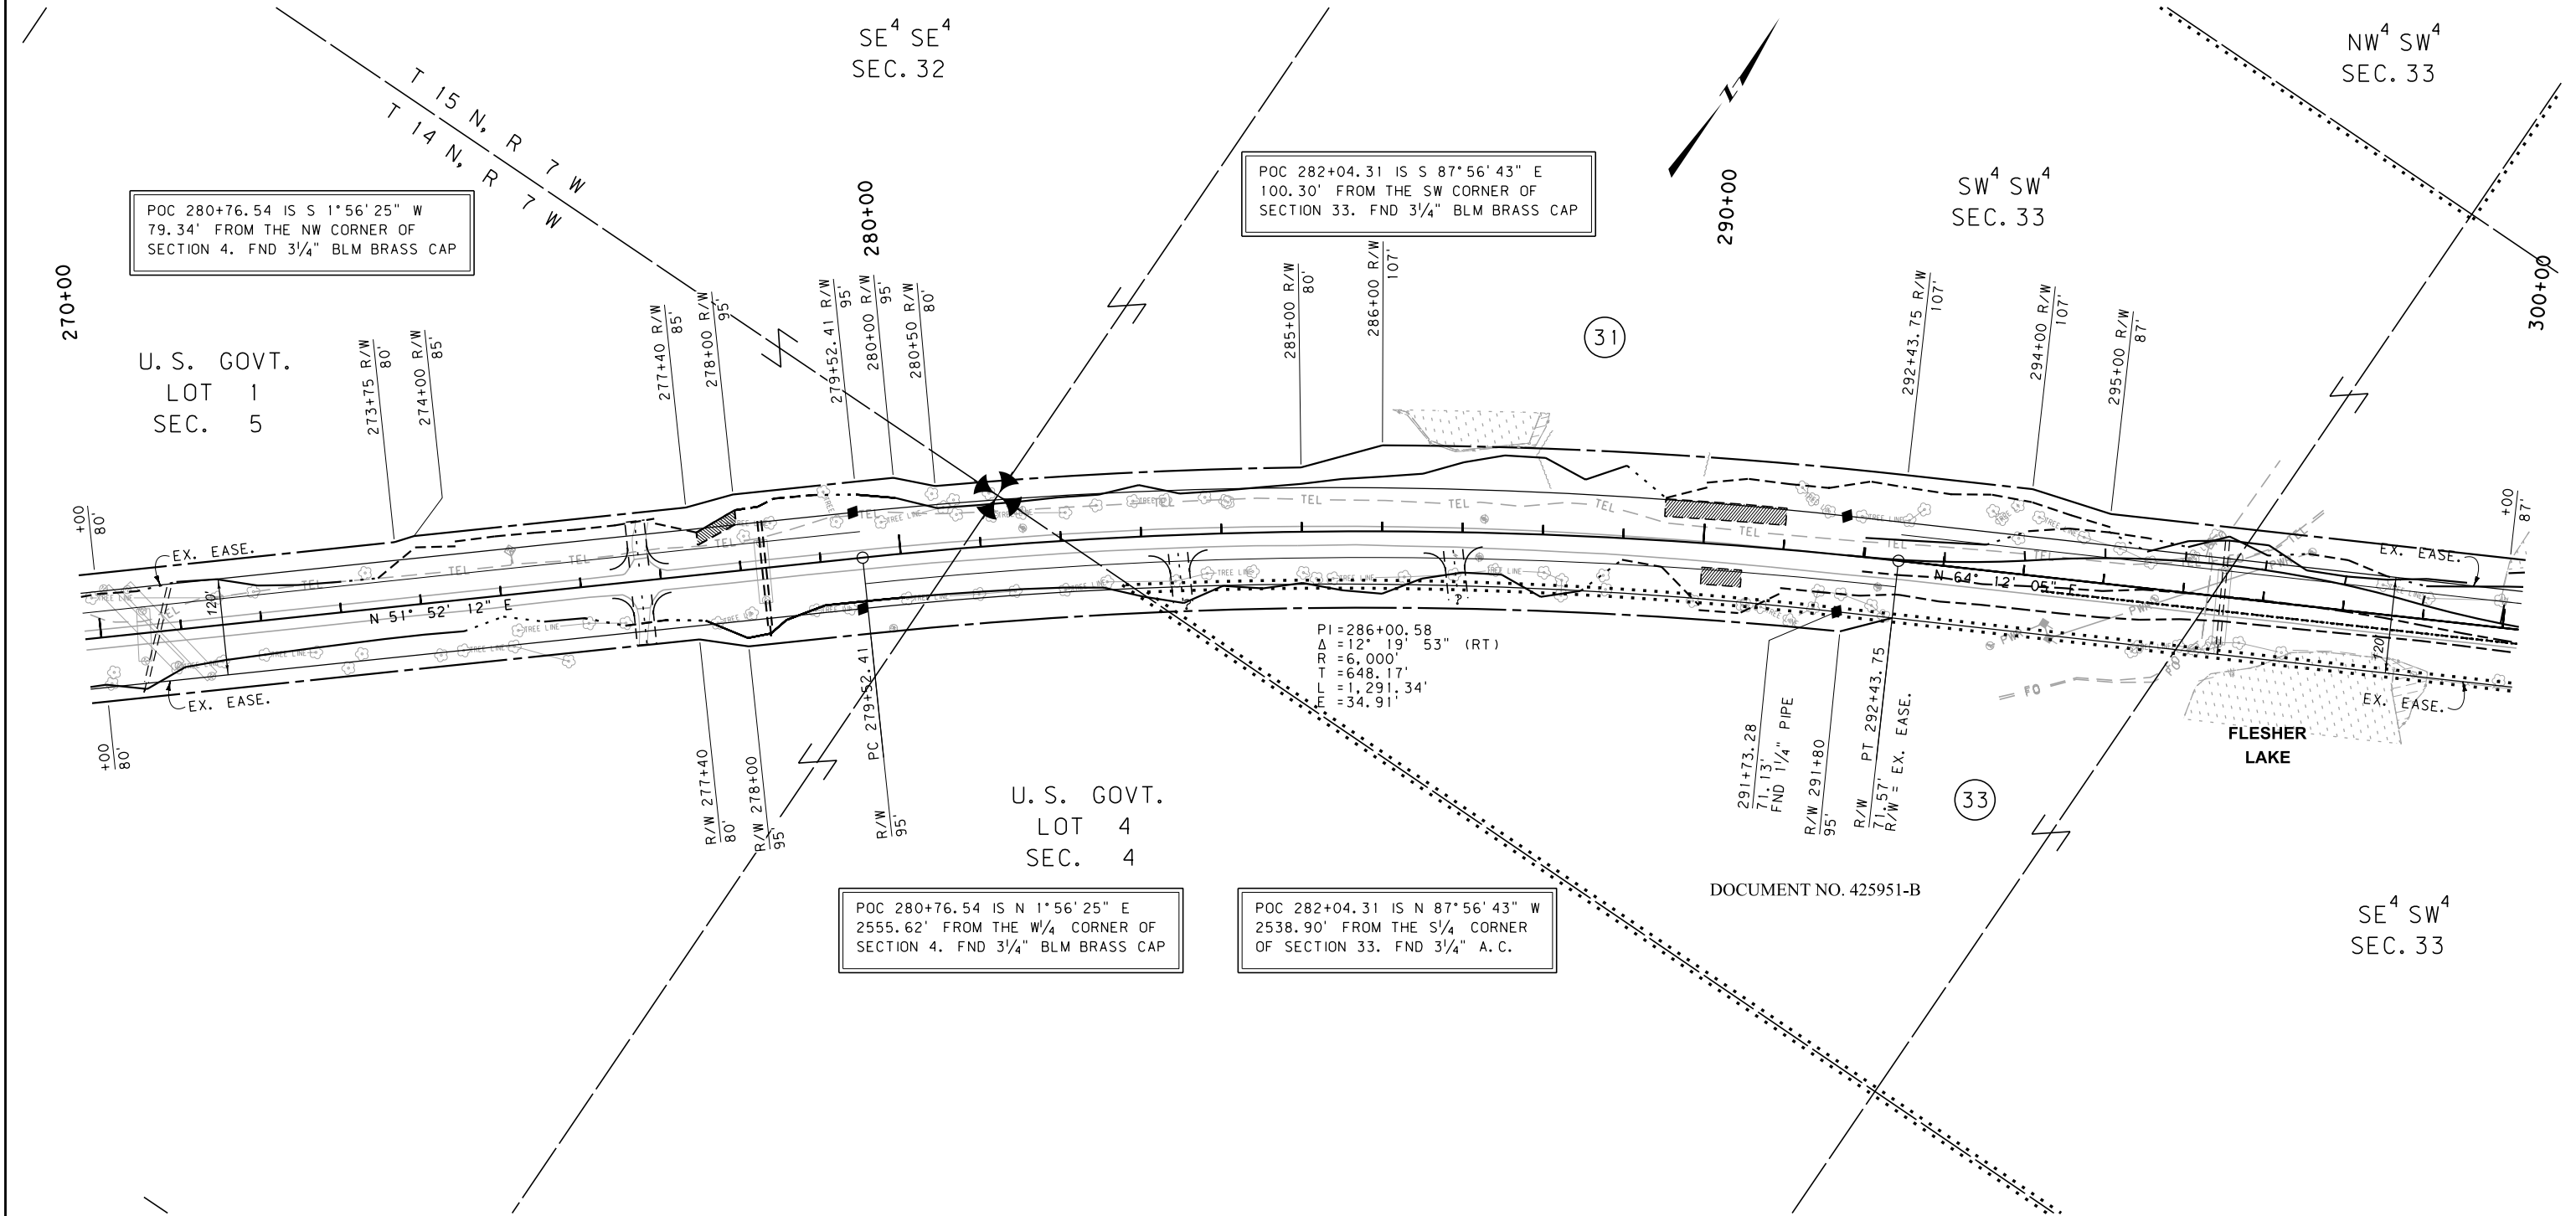

CONSTRUCTION LIMITS
CUT SECTION
TRANSITION
TOE OF FILL
BACKSLOPE LIMITS
INCLUDE ROUNDING

MAP REVISED 9/18/12

FHWA/MDT APPROVAL
6/14/12

3
2
1

MDTA MONTANA DEPARTMENT OF TRANSPORTATION

c:\dgn\4322ropln004.dgn
3/13/2013
10:40:34 AM CPS - U0679

- NOTES:
1. THE PROPOSED R/W LINE WHERE A SPIRAL CURVE TRANSITION IS USED IS A CHORD RATHER THAN A CONCENTRIC CURVE.
 2. ALL STATIONS AND OFFSETS FOR R/W BREAKS ARE IN REFERENCE TO THE R/W BASELINE.

FOR EXISTING R/W RETRACEMENT, SEE
DOC. NO. 3206809

GRID STATE PLANE COORDINATES
THIS IS A STATE PLANE COORDINATE PROJECT. ALL
DIMENSIONS, DISTANCES AND AREAS ON THIS PROJECT
ARE GRID, EXCEPT FOR THE EXISTING R/W WIDTH
DIMENSION, WHICH IS RECORD.
THE COMBINATION SCALE FACTOR IS 0.99916307.

MONTANA DEPARTMENT OF TRANSPORTATION


RIGHT OF WAY PLAN
LEWIS AND CLARK COUNTY

SCALE 1"=100'
0 50' 100' 200' 300'

STATE	RIGHT OF WAY	SHEET NO.	TOTAL SHEETS
MONTANA		14	17
R/W ID.		NH 24-3(48)76	
PROJECT NO.		4322-048	

LINCOLN - EAST

SEE SHEET NO. 2-3 FOR OWNERSHIP NAMES, ADDRESSES, AREAS, ETC.

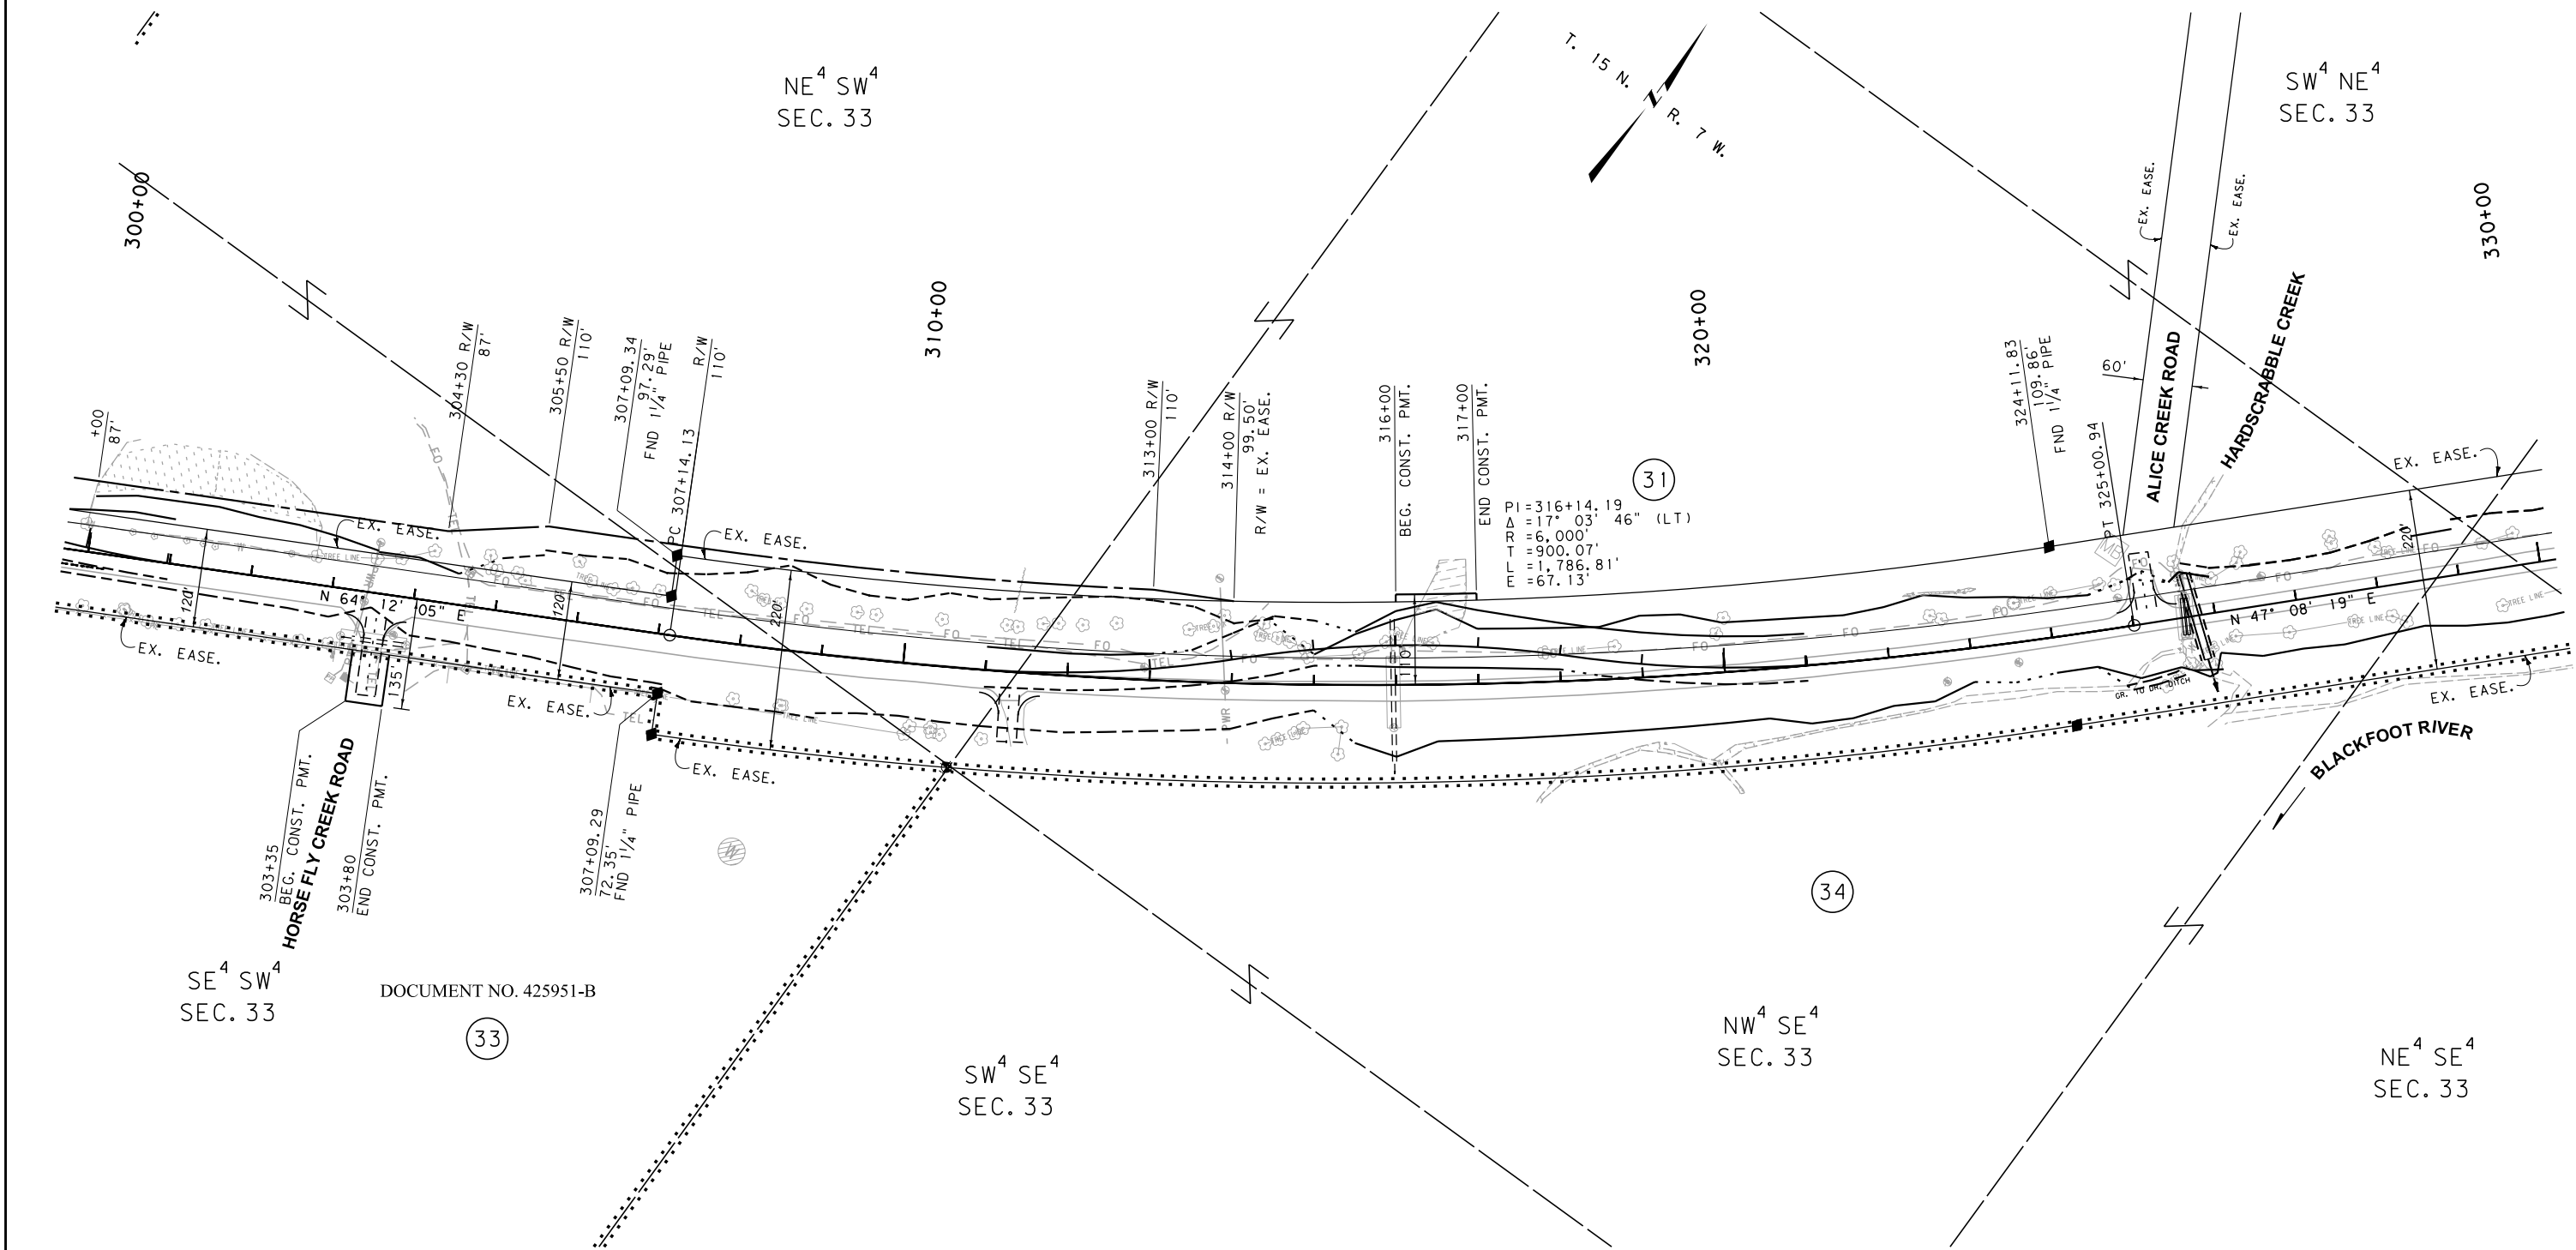

CONSTRUCTION LIMITS	MAP REVISED 9/18/12
CUT SECTION	
TRANSITION	
TOE OF FILL	
BACKSLOPE LIMITS INCLUDE ROUNDING	FHWA/MDT APPROVAL 6/14/12
3	MDTA MONTANA DEPARTMENT OF TRANSPORTATION
2	c:\dgn\4322ropln004.dgn
1	3/13/2013
	10:40:39 AM CPS - U0679

- NOTES:
1. THE PROPOSED R/W LINE WHERE A SPIRAL CURVE TRANSITION IS USED IS A CHORD RATHER THAN A CONCENTRIC CURVE.
 2. ALL STATIONS AND OFFSETS FOR R/W BREAKS ARE IN REFERENCE TO THE R/W BASELINE.

FOR EXISTING R/W RETRACEMENT, SEE DOC. NO. 3206809


GRID STATE PLANE COORDINATES
THIS IS A STATE PLANE COORDINATE PROJECT. ALL DIMENSIONS, DISTANCES AND AREAS ON THIS PROJECT ARE GRID, EXCEPT FOR THE EXISTING R/W WIDTH DIMENSION, WHICH IS RECORD.
THE COMBINATION SCALE FACTOR IS 0.99916307.

MONTANA DEPARTMENT OF TRANSPORTATION
RIGHT OF WAY PLAN
LEWIS AND CLARK COUNTY
SCALE 1"=100'
0 50' 100' 200' 300'

STATE	RIGHT OF WAY	SHEET	TOTAL
MONTANA		NO.	SHEETS
		17	17
R/W ID.	NH 24-3(48)76		
PROJECT NO.	4322-048		

LINCOLN - EAST

SEE SHEET NO. 2-3 FOR OWNERSHIP NAMES, ADDRESSES, AREAS, ETC.

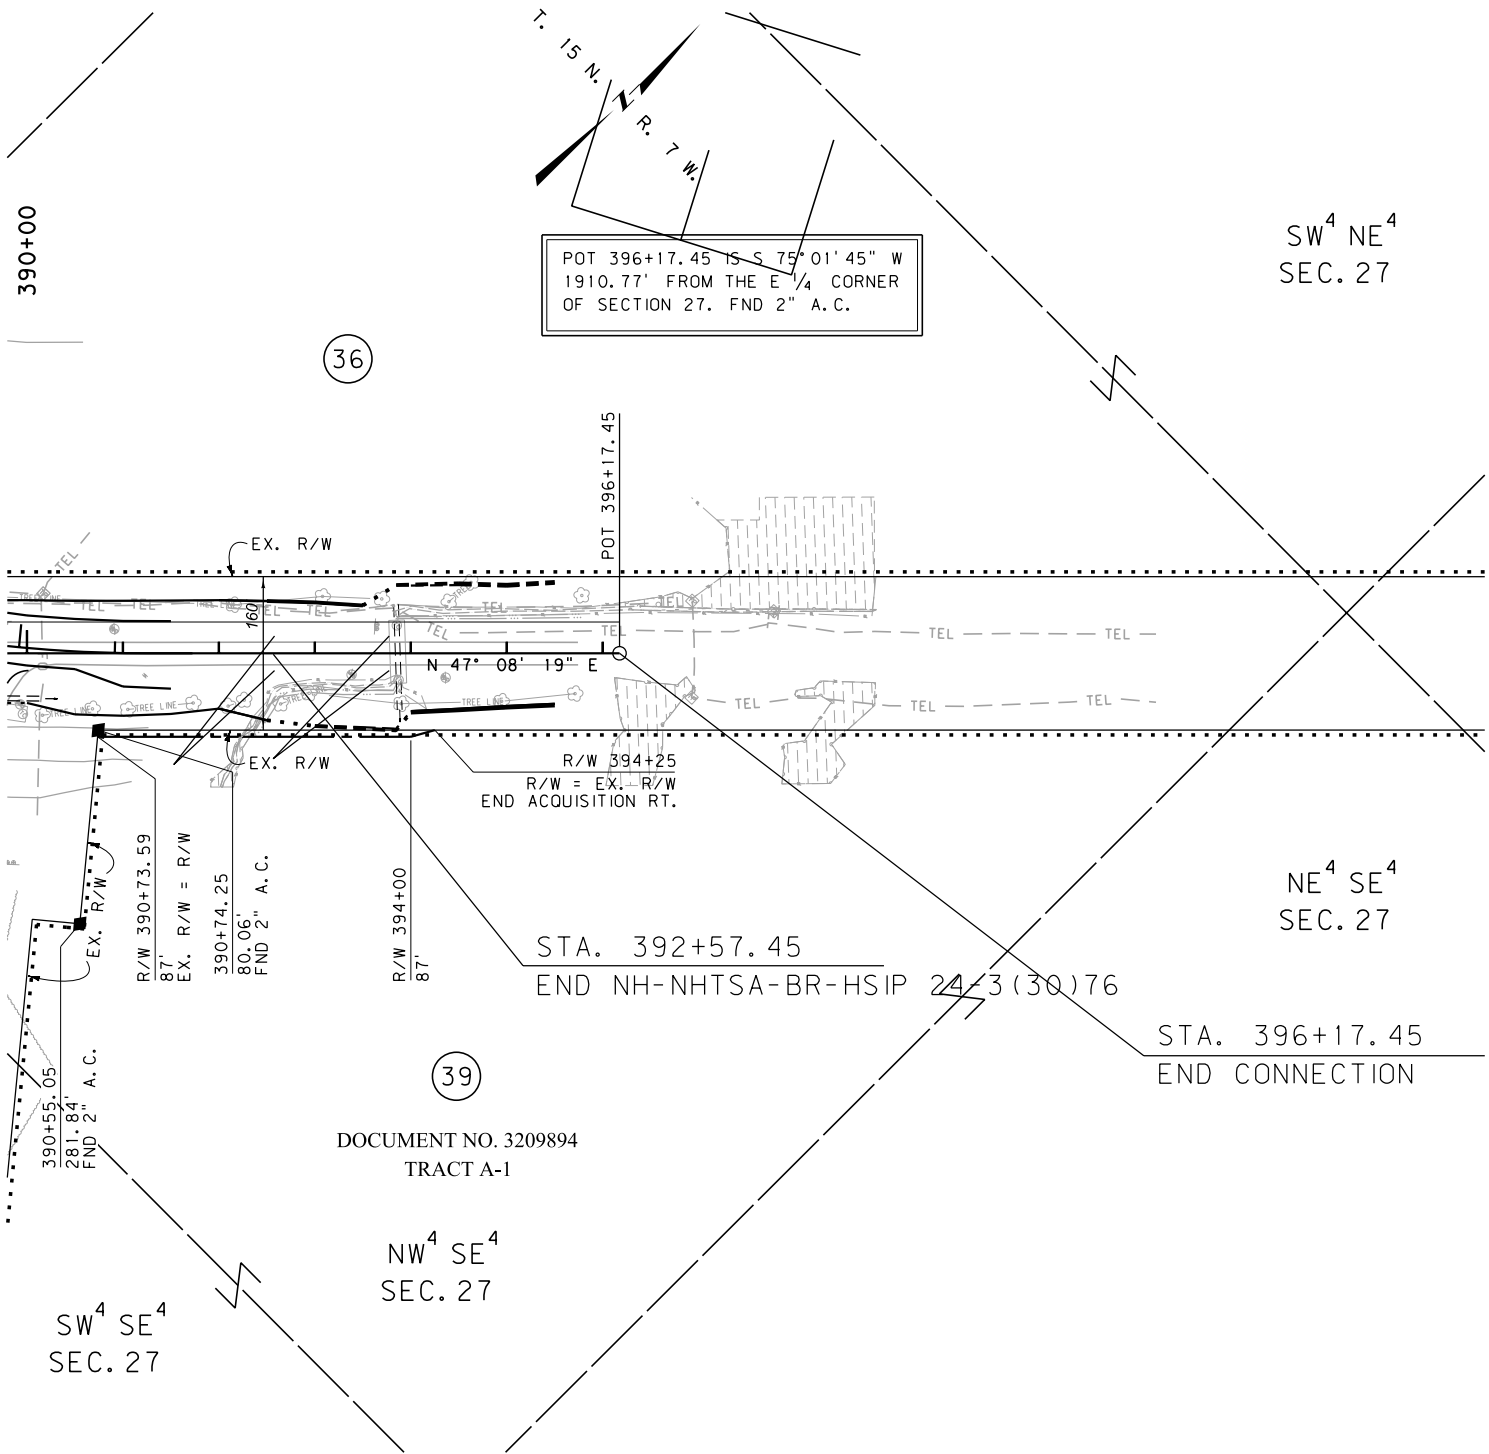

DOCUMENT NO. 3209894
TRACT A-1

FOR EXISTING R/W RETRACEMENT, SEE
DOC. NO. 3206809

GRID STATE PLANE COORDINATES
THIS IS A STATE PLANE COORDINATE PROJECT. ALL
DIMENSIONS, DISTANCES AND AREAS ON THIS PROJECT
ARE GRID, EXCEPT FOR THE EXISTING R/W WIDTH
DIMENSION, WHICH IS RECORD.
THE COMBINATION SCALE FACTOR IS 0.99916307.

- NOTES:
1. THE PROPOSED R/W LINE WHERE A SPIRAL CURVE TRANSITION IS USED IS A CHORD RATHER THAN A CONCENTRIC CURVE.
 2. ALL STATIONS AND OFFSETS FOR R/W BREAKS ARE IN REFERENCE TO THE R/W BASELINE.

CONSTRUCTION LIMITS	MAP REVISED
CUT SECTION	
TRANSITION	
TOE OF FILL	
BACKSLOPE LIMITS INCLUDE ROUNDING	
	FHWA/MDT APPROVAL 6/14/12
3	c:\dgn\4322ropln005.dgn
2	3/13/2013
1	10:41:44 AM CPS - U0679



MONTANA DEPARTMENT
OF TRANSPORTATION

MONTANA DEPARTMENT OF TRANSPORTATION

RIGHT OF WAY PLAN

LEWIS AND CLARK COUNTY

SCALE 1"=100'

0 50' 100' 200' 300'