


PLANS
NOT
TO
SCALE

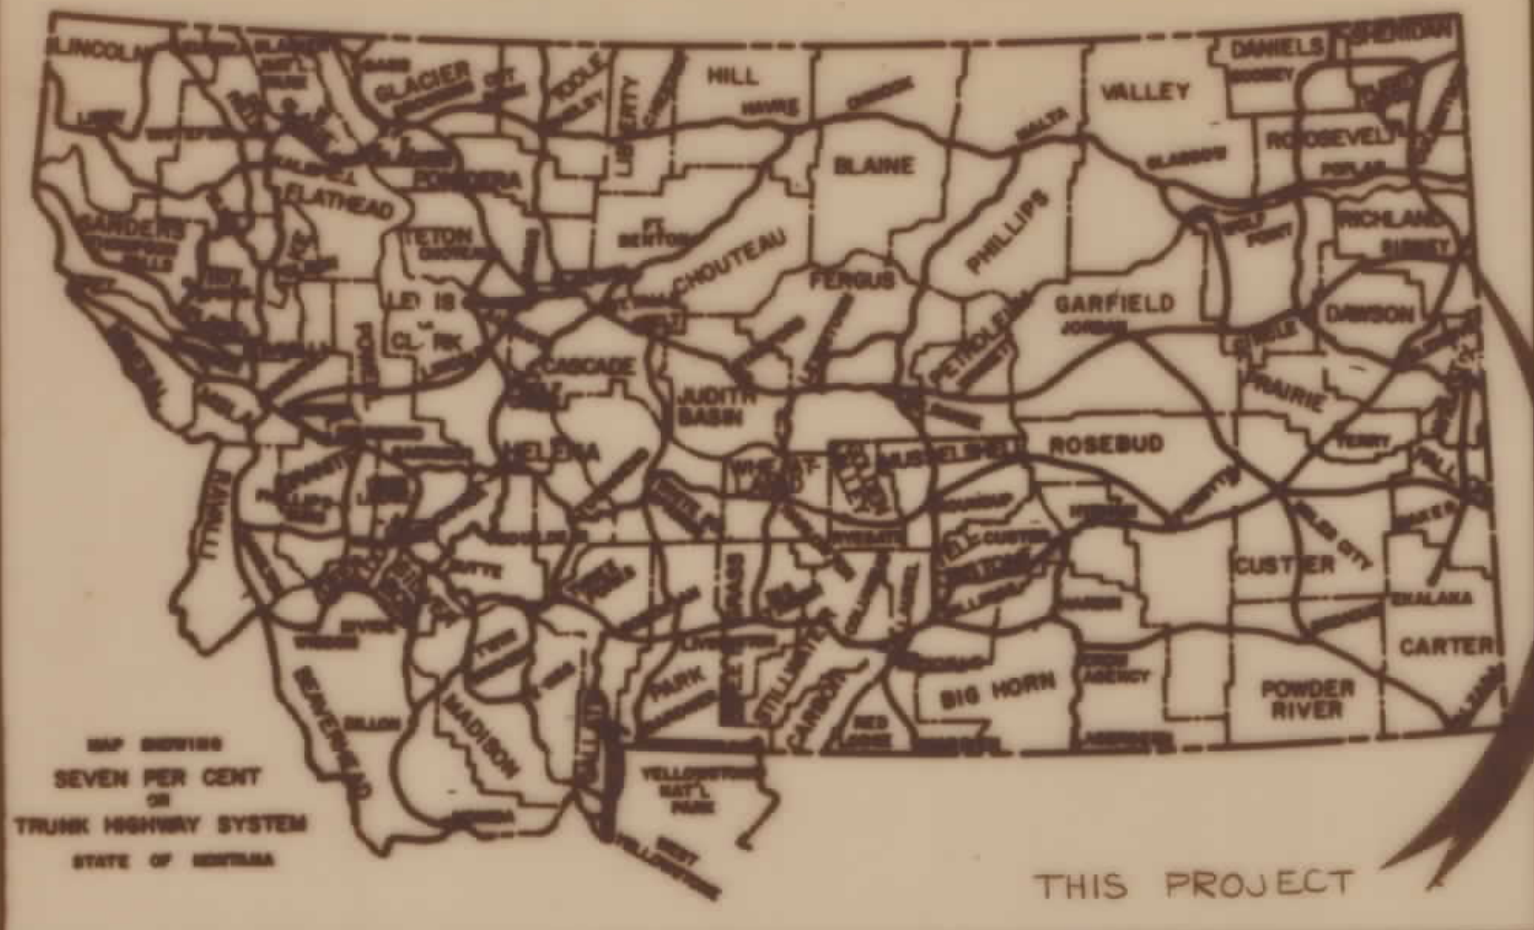

MAP SHOWS
SEVEN PER CENT
OF
TRUNK HIGHWAY SYSTEM
STATE OF MONTANA

THIS PROJECT

CONVENTIONAL SIGNS

PROPOSED RIGHT OF WAY LINE	---
EXISTING RIGHT OF WAY LINE	---
RAILROAD RIGHT OF WAY LINE	---
CENTERLINE (C) OR PROJECTED LINE	---
STK'D CENTERLINE	---
OWNERSHIP BOUNDARY	---
PRESENT TRAVELED WAY (P.T.W.)	---
R/W LINE FENCED	---
CONSTRUCTION LIMITS	---
FENCE LINE	---
CONTROL OF ACCESS WITH FENCE	---
LIMITED ACCESS	---
EXISTING LIMITED ACCESS	---
GATE IN FENCE	---
CATTLE GUARD = 24'	---
STATE & NATIONAL BORDER LINES	---
CITY OR TOWN LIMITS LINE	---
COUNTY LINE	---
RESERVATION LINE	---
TOWNSHIP & SECTION LINE	---
1/4 & 1/2 SECTION LINE	---
SECTION CORNER	---
1/4 SECTION COR.	---
1/16 SECTION COR.	---
CENTER OF SECTION	---
TELEPHONE OR TELEGRAPH POLES IN PLACE	---
POWER POLES IN PLACE	---
TEL. OR TEL. OR POWER POLES TO BE MOVED	---
NEW PIPES	---
OLD PIPES IN PLACE	---
OUTLET DITCH	---
INLET DITCH	---
DITCHES	---
CHANNEL CHANGES	---
BRIDGES	---
RAILROADS	---
PARCEL NUMBER	---
NEW APPROACH	---
EXISTING APPROACH	---

RELATED PROJECTS

ASSOCIATED PROJECT
AGREEMENT NUMBERS
RTF 26-1(6)1 P.E.

STATE OF MONTANA

DEPARTMENT OF TRANSPORTATION

DIVISION OF HIGHWAYS


RIGHT OF WAY PLAN OF

FEDERAL AID PROJECT NO. RTF 26-1(7)1

YELLOWSTONE RIVER BRIDGE - SE. OF SIDNEY

RICHLAND COUNTY

LENGTH 0.9 MILES

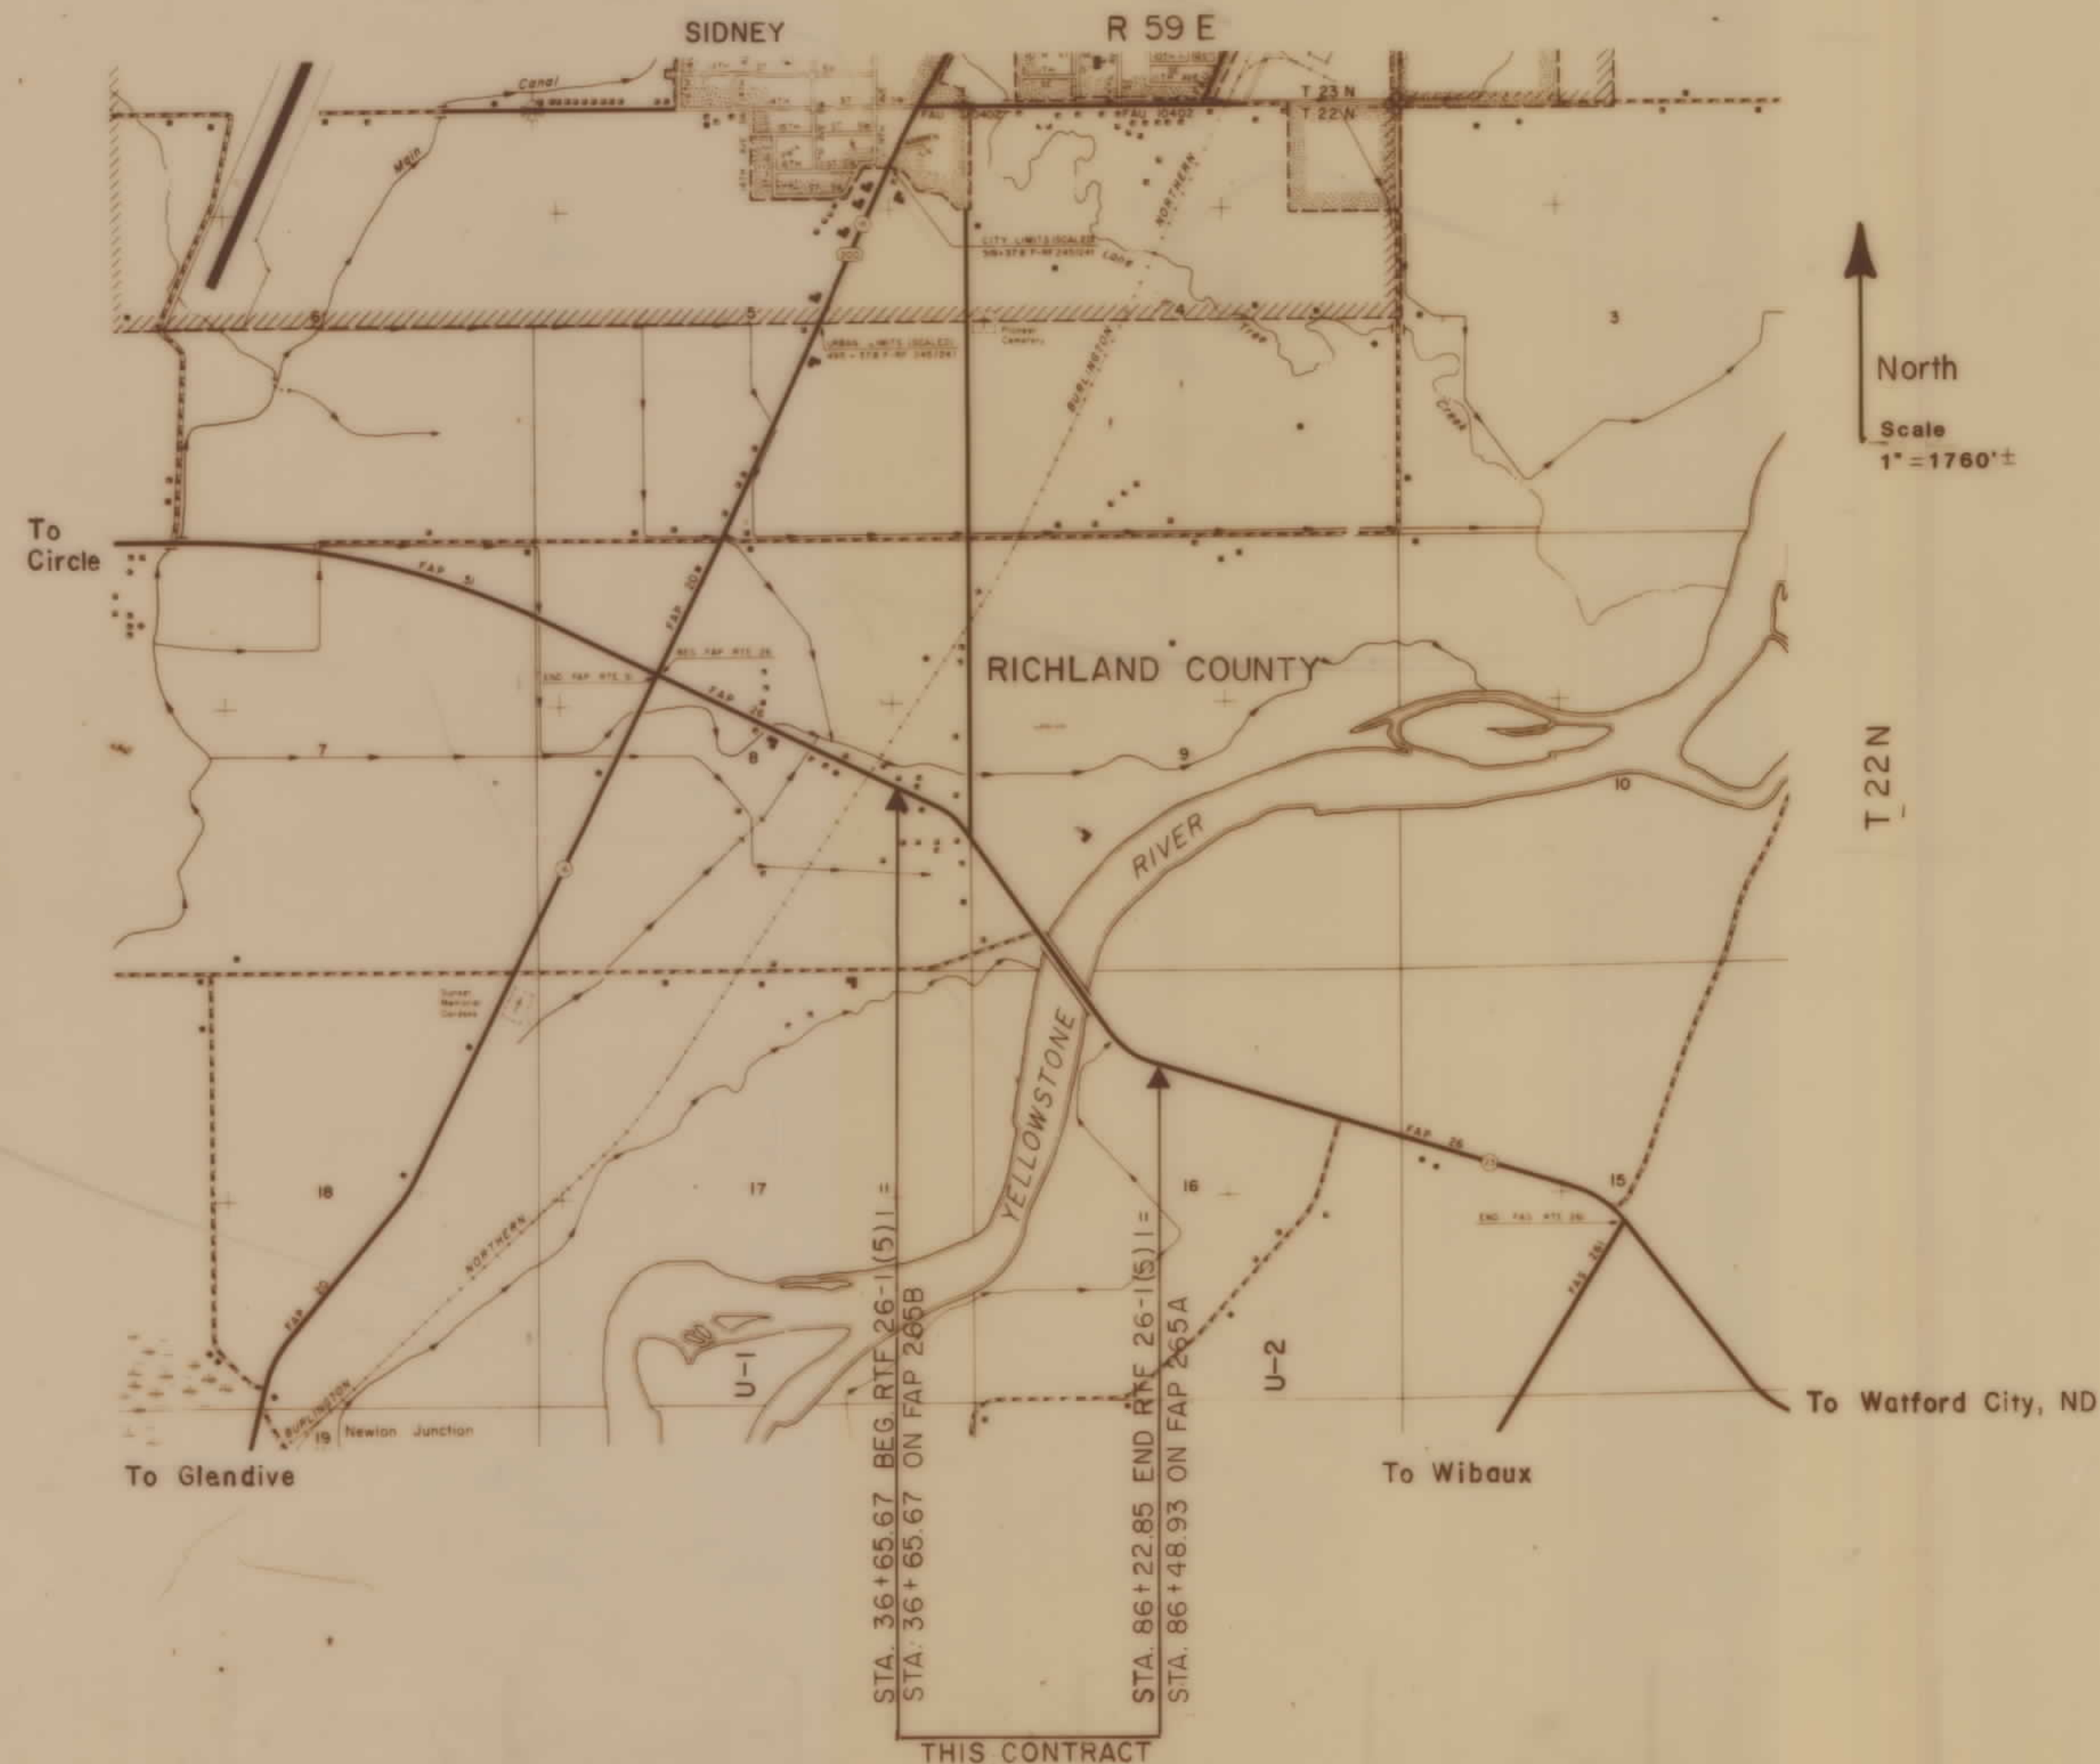

STATE	RIGHT OF WAY ID.	SHEET NO.	TOTAL SHEETS
MONT.	RTF 26-1(7)1	1	3

PROJECT NO. 0805-007

YELLOWSTONE RIVER BRIDGE
SOUTHEAST OF SIDNEY

INDEX


PARCEL NO.	OWNERSHIPS	SHEET NO.
1	Mabel L. Jones	2
2	Harold Buxbaum et al	2
3	Nels G. & Lois M. Dige	2
4	Darwin & Shirley J. France	2
5	Eiker, Inc., A Montana Corporation	2
6	Pearl E. & Henry Hamburg, Jr.	2
7	Lower Yellowstone Irrigation	2
8	Gustave & Clara Kiempe	2
9	Montana Dakota Utilities Co.	2
10	Henry Stip Nancy Crighton	2
11	Patricia Hensdel et al	2 & 3
12	Department of State Lands Yellowstone River	3
13	Trustees of Richland County Sportsmen's Club	3
14	Sidney Water Users Association	3
15	Robert L. & Joan Bell	3
16	Robert L. & Joan Bell	3
17	DELETED	2
18	DELETED	2
19	Burlington Northern Railroad	2
15A	ROBERT L. & JOAN BELL	3

THIS IS A LIMITED ACCESS FACILITY.
SEE SHEET 2 FOR LIMITED ACCESS
RESOLUTION.

PRIVATE ROAD APPROACHES					
PARCELS SERVED	NO. OF APP.	SIDE	MOVABLE APPROACHES (1)		JOINT-USE APPROACHES (2)
			LIMITS		FIXED LOCATION
			FROM STA.	TO STA.	
1	3	RT	32+60	36+90	
2	1	LT	32+60	37+75	
2	1	LT	37+20	42+00	
3	1	RT	37+95	38+60	
4	1	RT	38+85	43+30	
5	1	LT	42+30	44+50	
6,8,	1	RT			45+90
9	2	LT	47+00	60+80	
10	2	RT	49+50	57+65	
	1	RT	57+50	57+60	

YELLOWSTONE RIVER BRIDGE
SOUTHEAST OF SIDNEY

ABLE ROAD APPROACHES MAY BE RELOCATED BETWEEN THE SPECIFIED
ER THE INITIAL CONSTRUCTION. BEFORE RECONSTRUCTION, A PERM
AINED FROM THE DOT OFFICE IN GLENVIEW

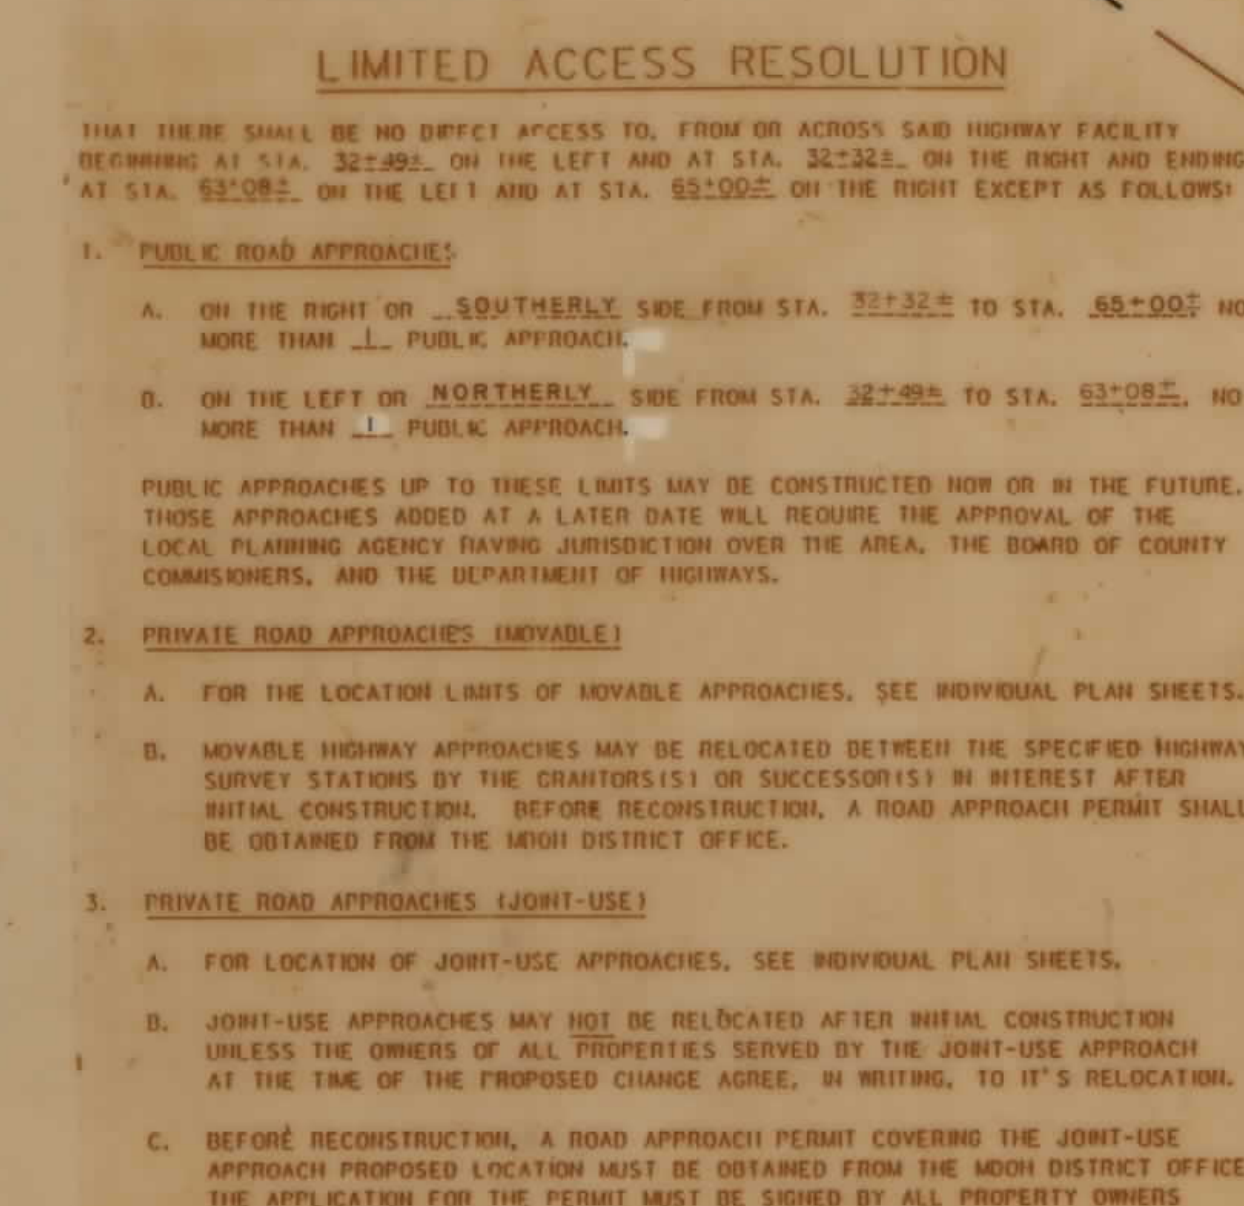

BACKSLOPE LIMITS INCLUDE ROUNDING CONSTRUCTION LIMITS	STATE OF MONTANA DEPARTMENT OF TRANSPORTATION DIVISION OF HIGHWAYS
--	--

OWNERSHIPS									
PARCEL	NAME	ADDRESS	TOTAL AREA	GROSS R/W AREA	EX. EASE. AREA	NET AREA	REMAINDER		CONST. PMT. AREA
							LEFT	RIGHT	EASEMENT AREA
12	Department of State Lands	1625 11th Ave., Helena, MT		4.05 Ac.		4.06 Ac.			
13	Trustees of Richland County	Sidney, MT		1.68 Ac.	1.08 Ac.	0.62 Ac.			0.11 Ac.
14	Sidney Water Users Association	Sidney, MT							0.04 Ac.
15	Robert L. & Joan Bell	Skaar Rt., Box 4029, Sidney, MT		4.60 Ac.	3.23 Ac.	1.37 Ac.			0.08 Ac.
16	Robert L. & Joan Bell	Skaar Rt., Box 4029, Sidney, MT		0.72 Ac.	0	0.72 Ac.			
15A	ROBERT L. & JOAN BELL			3.25 Ac.	0	* 3.25 Ac.			
11	Patricia Hamdel et al			4.04 Ac.	1.61 Ac.	2.43 Ac.			0.52 Ac.
15, 16	Robert L. & Joan Bell			5.32 Ac.	3.23 Ac.	2.09 Ac.			0.12 Ac.

△ Easement to be acquired in the name of the Sidney Water Users Association.
 ○ Easement to be acquired in the name of Henry Stip & Nancy Crighton.
 * 3.25 Ac. TO BE ACQUIRED IN THE NAME OF FWP.

STATE	RIGHT OF WAY ID.	SHEET NO.	TOTAL SHEETS
MONTANA	RTF 26-1(7)1	3	3
PROJECT NO. 0805-007			

YELLOWSTONE RIVER BRIDGE
 SOUTHEAST OF SIDNEY

