

PLANS

NOT

TO

SCALE

STATE	RIGHT OF WAY	SHEET NO.	TOTAL SHEETS
MONTANA		3	3
R/W ID.	STPP 29-4(28)87		
UNIFORM PROJECT NO.	4804-028		


GRAND/HARRISON AVE-BUTTE

SEE SHEET NO. 2 FOR OWNERSHIP NAMES, ADDRESSES, AREAS, ETC.

T 3 N R 7 W

SW⁴ NE⁴
SEC. 19

ORNSTEIN
TRACT

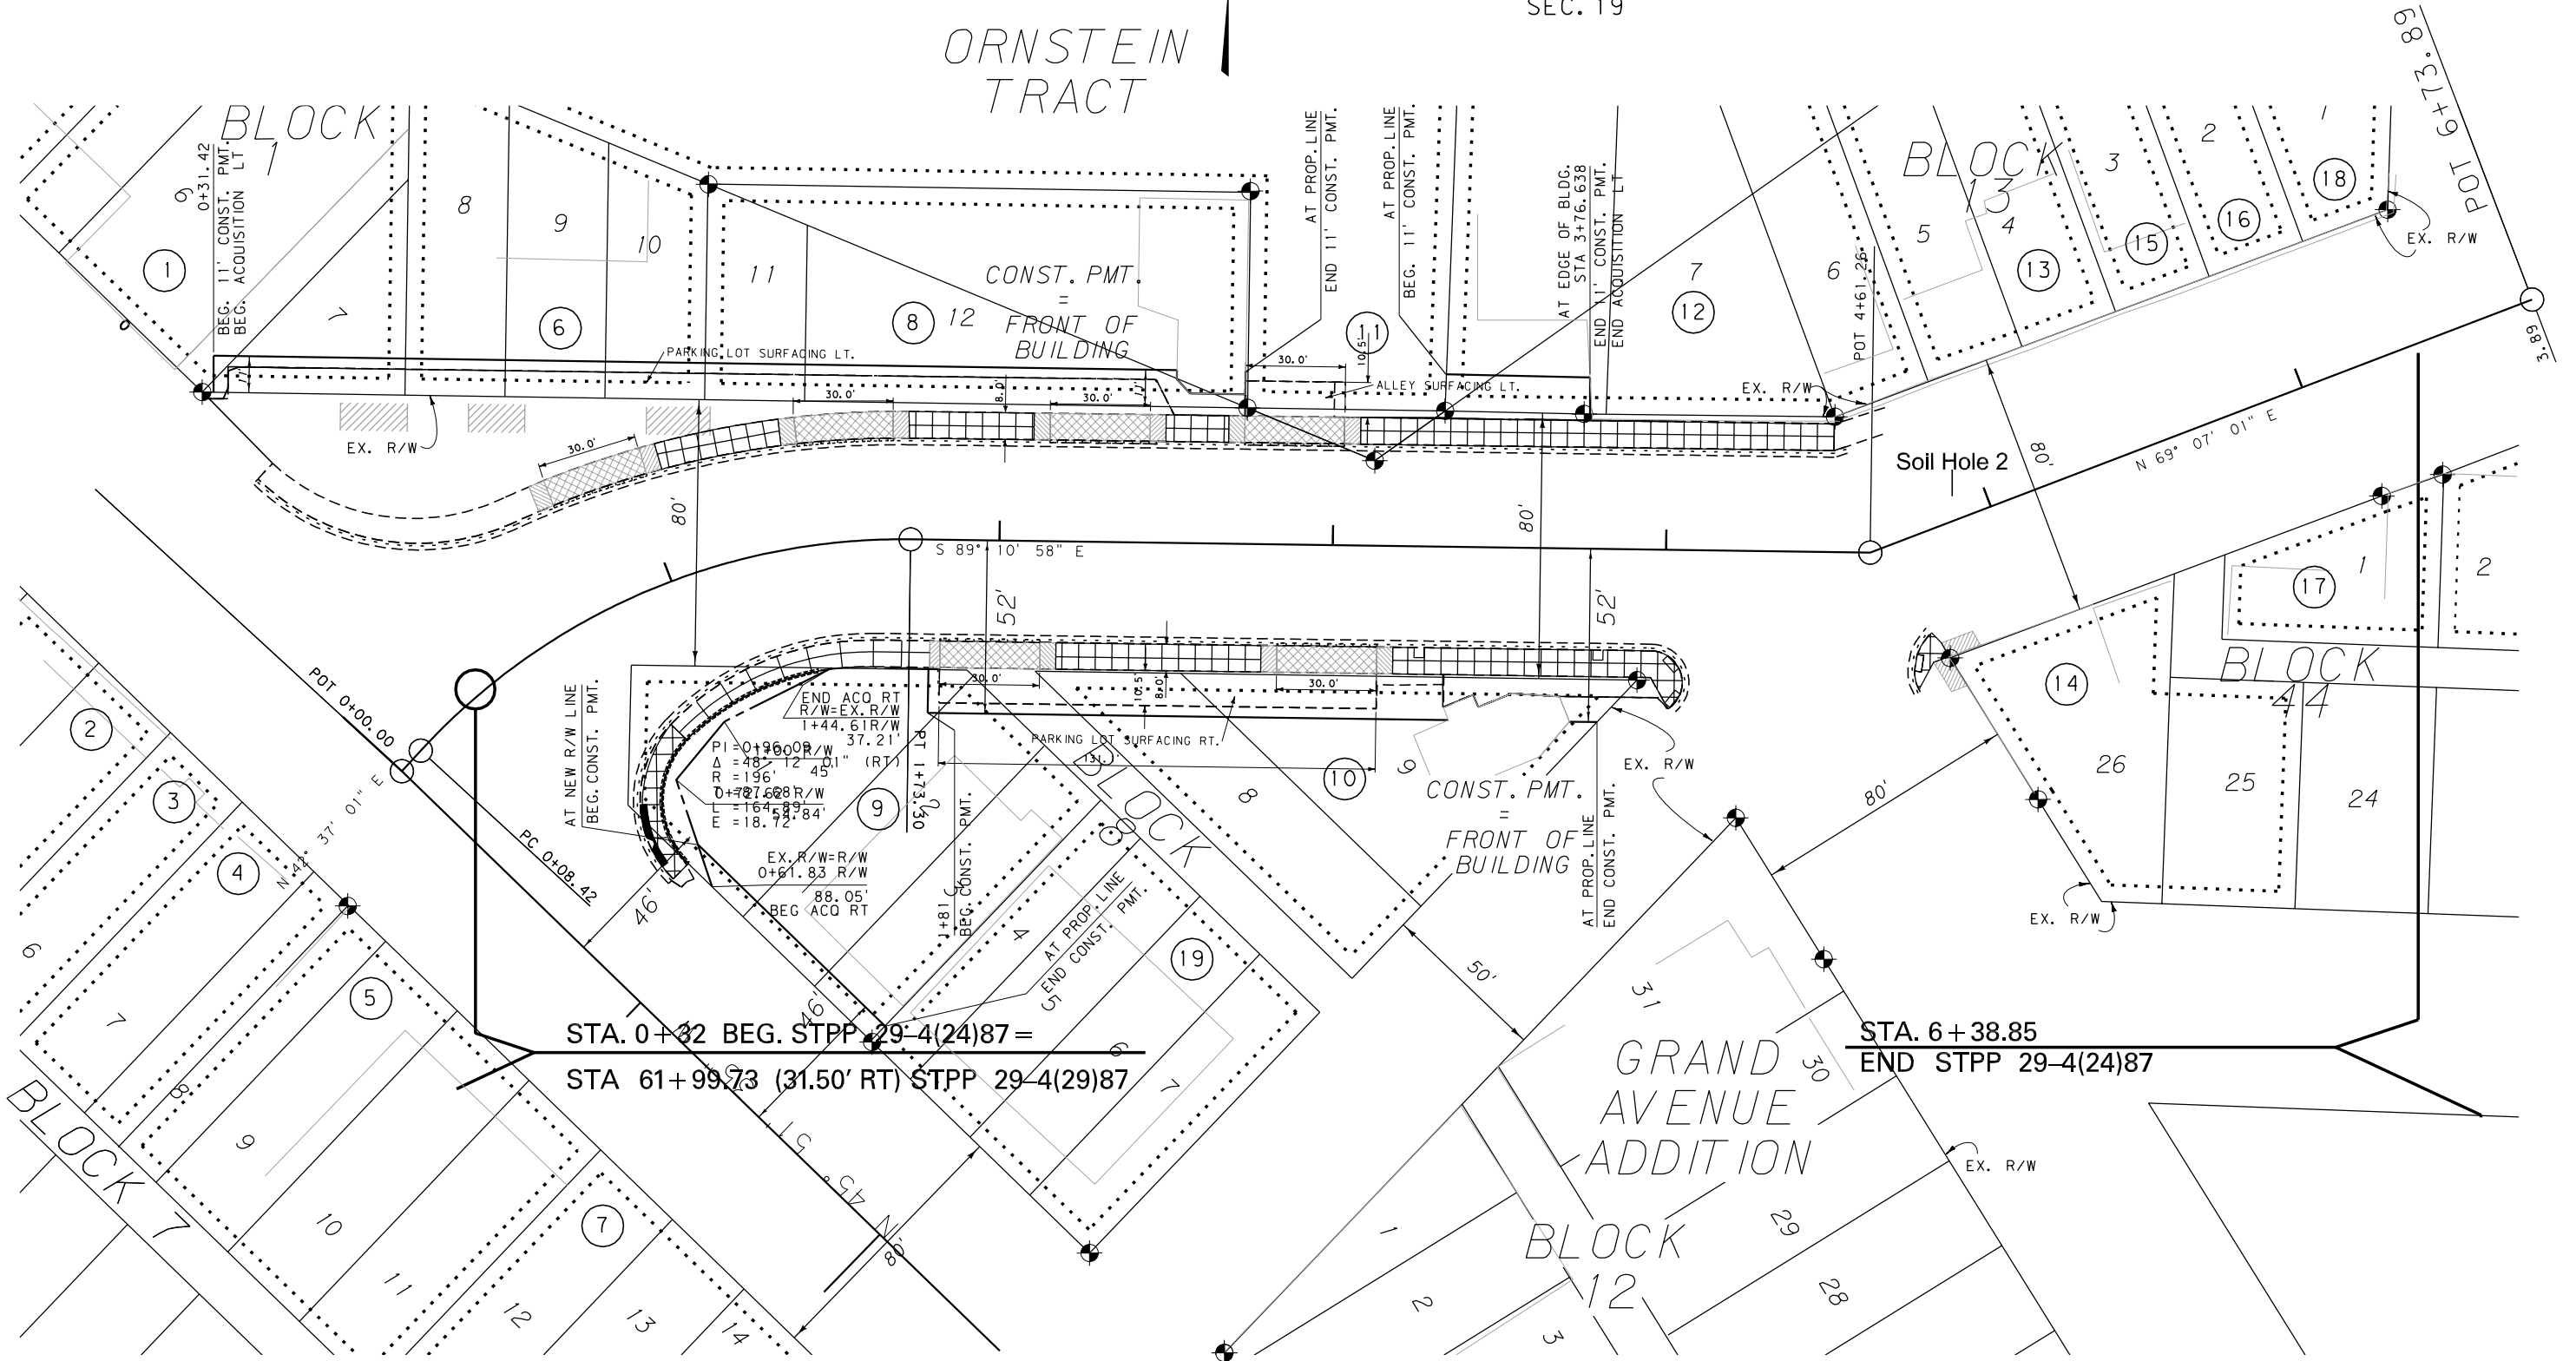

CONSTRUCTION LIMITS	MAP REVISED 1/12/10 1/26/10
CUT SECTION	
TRANSITION	
TOE OF FILL	
BACKSLOPE LIMITS INCLUDE ROUNDING	
	FHWA/MDT APPROVAL 9/21/09
3	c:\dgn\4804\ropln001.dgn
2	4/2/2010
1	8:14:19 AM CPS-U1538

- NOTES:
1. THE PROPOSED R/W LINE WHERE A SPIRAL CURVE TRANSITION IS USED IS A CHORD RATHER THAN A CONCENTRIC CURVE.
 2. ALL STATIONS AND OFFSETS FOR R/W BREAKS ARE IN REFERENCE TO THE R/W BASELINE.

GRID STATE PLANE COORDINATES

THIS IS A STATE PLANE COORDINATE PROJECT. ALL DIMENSIONS, DISTANCES AND AREAS ON THIS PROJECT ARE GRID, EXCEPT FOR THE EXISTING R/W WIDTH DIMENSION, WHICH IS RECORD. FOR EXISTING R/W RETRACEMENT, SEE C.O.S. 751-B

MONTANA DEPARTMENT OF TRANSPORTATION

RIGHT OF WAY PLAN

SILVER BOW COUNTY

SCALE 1"=25'

0 50' 100' 150'