


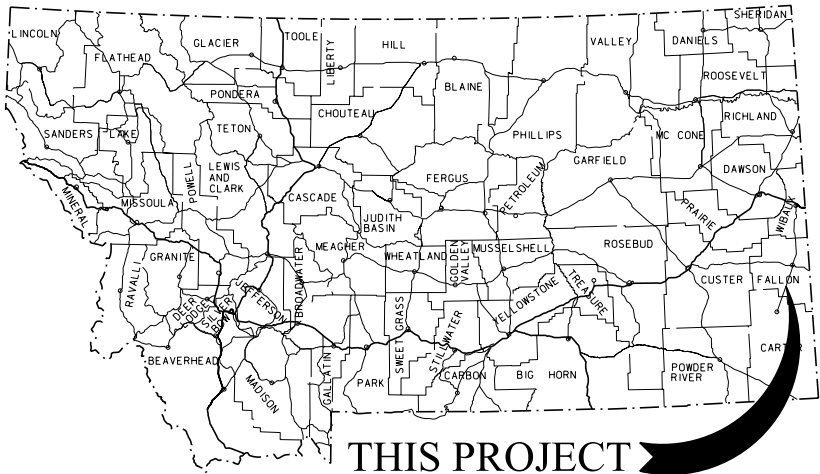

THIS PROJECT

MONTANA DEPARTMENT OF TRANSPORTATION

RIGHT OF WAY PLAN FEDERAL AID PROJECT STPP 27-2(24)16 JCT S-494 - N & S FALLON COUNTY

LENGTH 7.9 MILES

STATE	RIGHT OF WAY	SHEET NO.	TOTAL SHEETS
MONTANA		1	17
R/W ID.		STPP 27-2(24)16	
PROJECT NO.		5743-024-000	

JCT S-494 - N & S


SEE SHEET NO. 2 FOR OWNERSHIP NAMES, ADDRESSES, AREAS, ETC.

PLAN LEGEND

PROPOSED RIGHT OF WAY LINE	---
EXISTING RIGHT OF WAY LINE	---
RAILROAD RIGHT OF WAY LINE	---
RIGHT OF WAY BASELINE	---
STK'D CENTERLINE	---
SECTION LINE	---
OWNERSHIP BOUNDARY	---
FULL ACCESS CONTROL	AC AC
LIMITED ACCESS CONTROL	/// ///
EXISTING FULL ACCESS CONTROL	EFAC EFAC
EXISTING LIMITED ACCESS CONTROL	ELAC ELAC
PRESENT TRAVELED WAY (P.T.W.)	---
FENCE LINE	x x
EXISTING GUARDRAIL	- - -
PROPOSED GUARDRAIL	- - -
GATE IN FENCE	x x
CATTLE GUARD: EXIST. - PROPOSED	--- x ---
SECTION CORNER	FOUND UNFOUND
1/4 SECTION CORNER	FOUND UNFOUND
CLOSING CORNER	FOUND UNFOUND
MEANDER CORNER	FOUND UNFOUND
CENTER OF SECTION	FOUND UNFOUND
1/16 SECTION CORNER FOUND	FOUND
RIGHT OF WAY MONUMENT	FOUND CALCULATED
PROPERTY CORNER PIN	FOUND
POWER POLE IN PLACE	FOUND
TELEPHONE POLE IN PLACE	FOUND
TELEGRAPH POLE IN PLACE	FOUND
LIGHT POLE	FOUND
PROPOSED CULVERT	---
EXISTING CULVERT	---
OUTLET DITCH	---
INLET DITCH	---
EXISTING DITCH	---
CHANNEL CHANGES	CH, CH, CH
DITCH BLOCK	---
RIPRAP	---
BRIDGES	---
RAILROADS	---
PARCEL NUMBERS	---
APPROACH: EXIST.-PROPOSED	---

ASSOCIATED PROJECTS
STPP 27-2(17)16 P.E.

RELATED PROJECTS
FAP 48-A(3) F 48(5) STPP 27-2(20)24 STPP 27-1(5)3

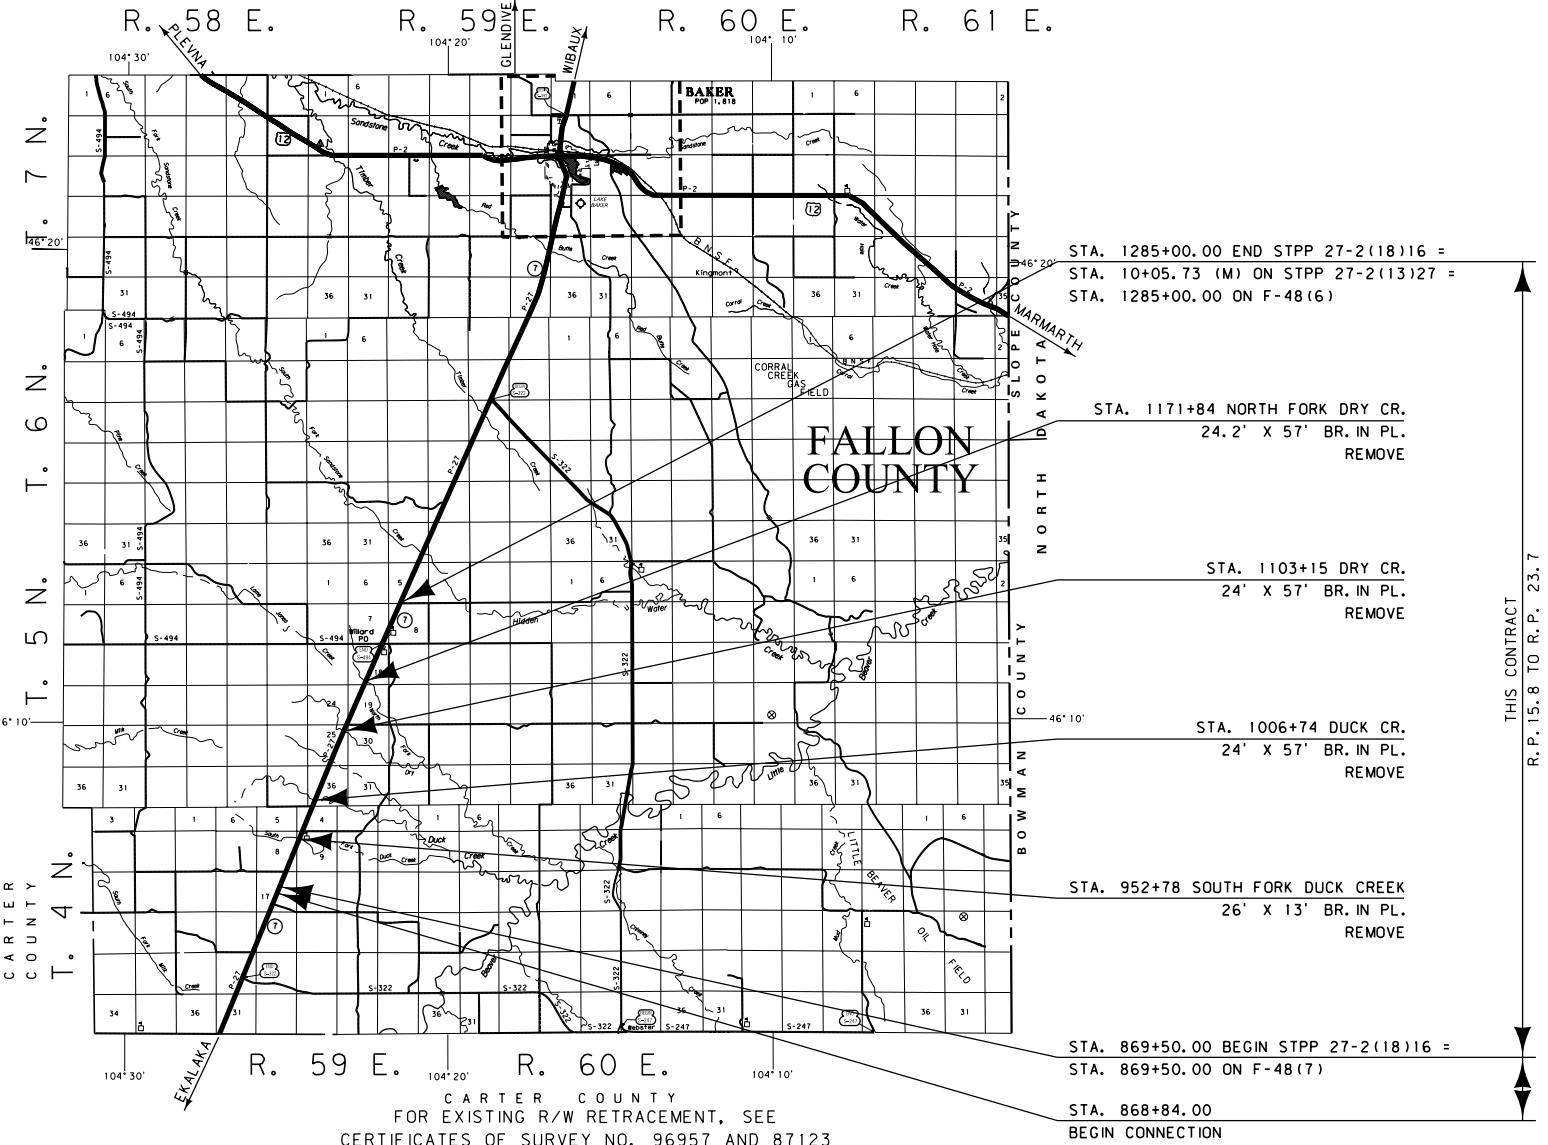

CARTER COUNTY
FOR EXISTING R/W RETRACEMENT, SEE
CERTIFICATES OF SURVEY NO. 96957 AND 87123


GRID STATE PLANE COORDINATES
THIS IS A STATE PLANE COORDINATE PROJECT. ALL
DIMENSIONS, DISTANCES AND AREAS ON THIS PROJECT
ARE GRID, EXCEPT FOR THE EXISTING R/W WIDTH
DIMENSION, WHICH IS RECORD. THE COMBINATION SCALE
FACTOR IS 0.99934711.

CONSTRUCTION LIMITS	MAP REVISED
CUT SECTION	
TRANSITION	
TOE OF FILL	
BACKSLOPE LIMITS	
INCLUDE ROUNDING	
	FHWA/MDT APPROVAL 8-28-14

STATE	RIGHT OF WAY	SHEET NO.	TOTAL SHEETS
MONTANA		3	17
R/W ID.		STPP 27-2(24)16	
PROJECT NO.		5743-024-000	

JCT S-494 - N & S

SEE SHEET NO. 2 FOR OWNERSHIP NAMES, ADDRESSES, AREAS, ETC.

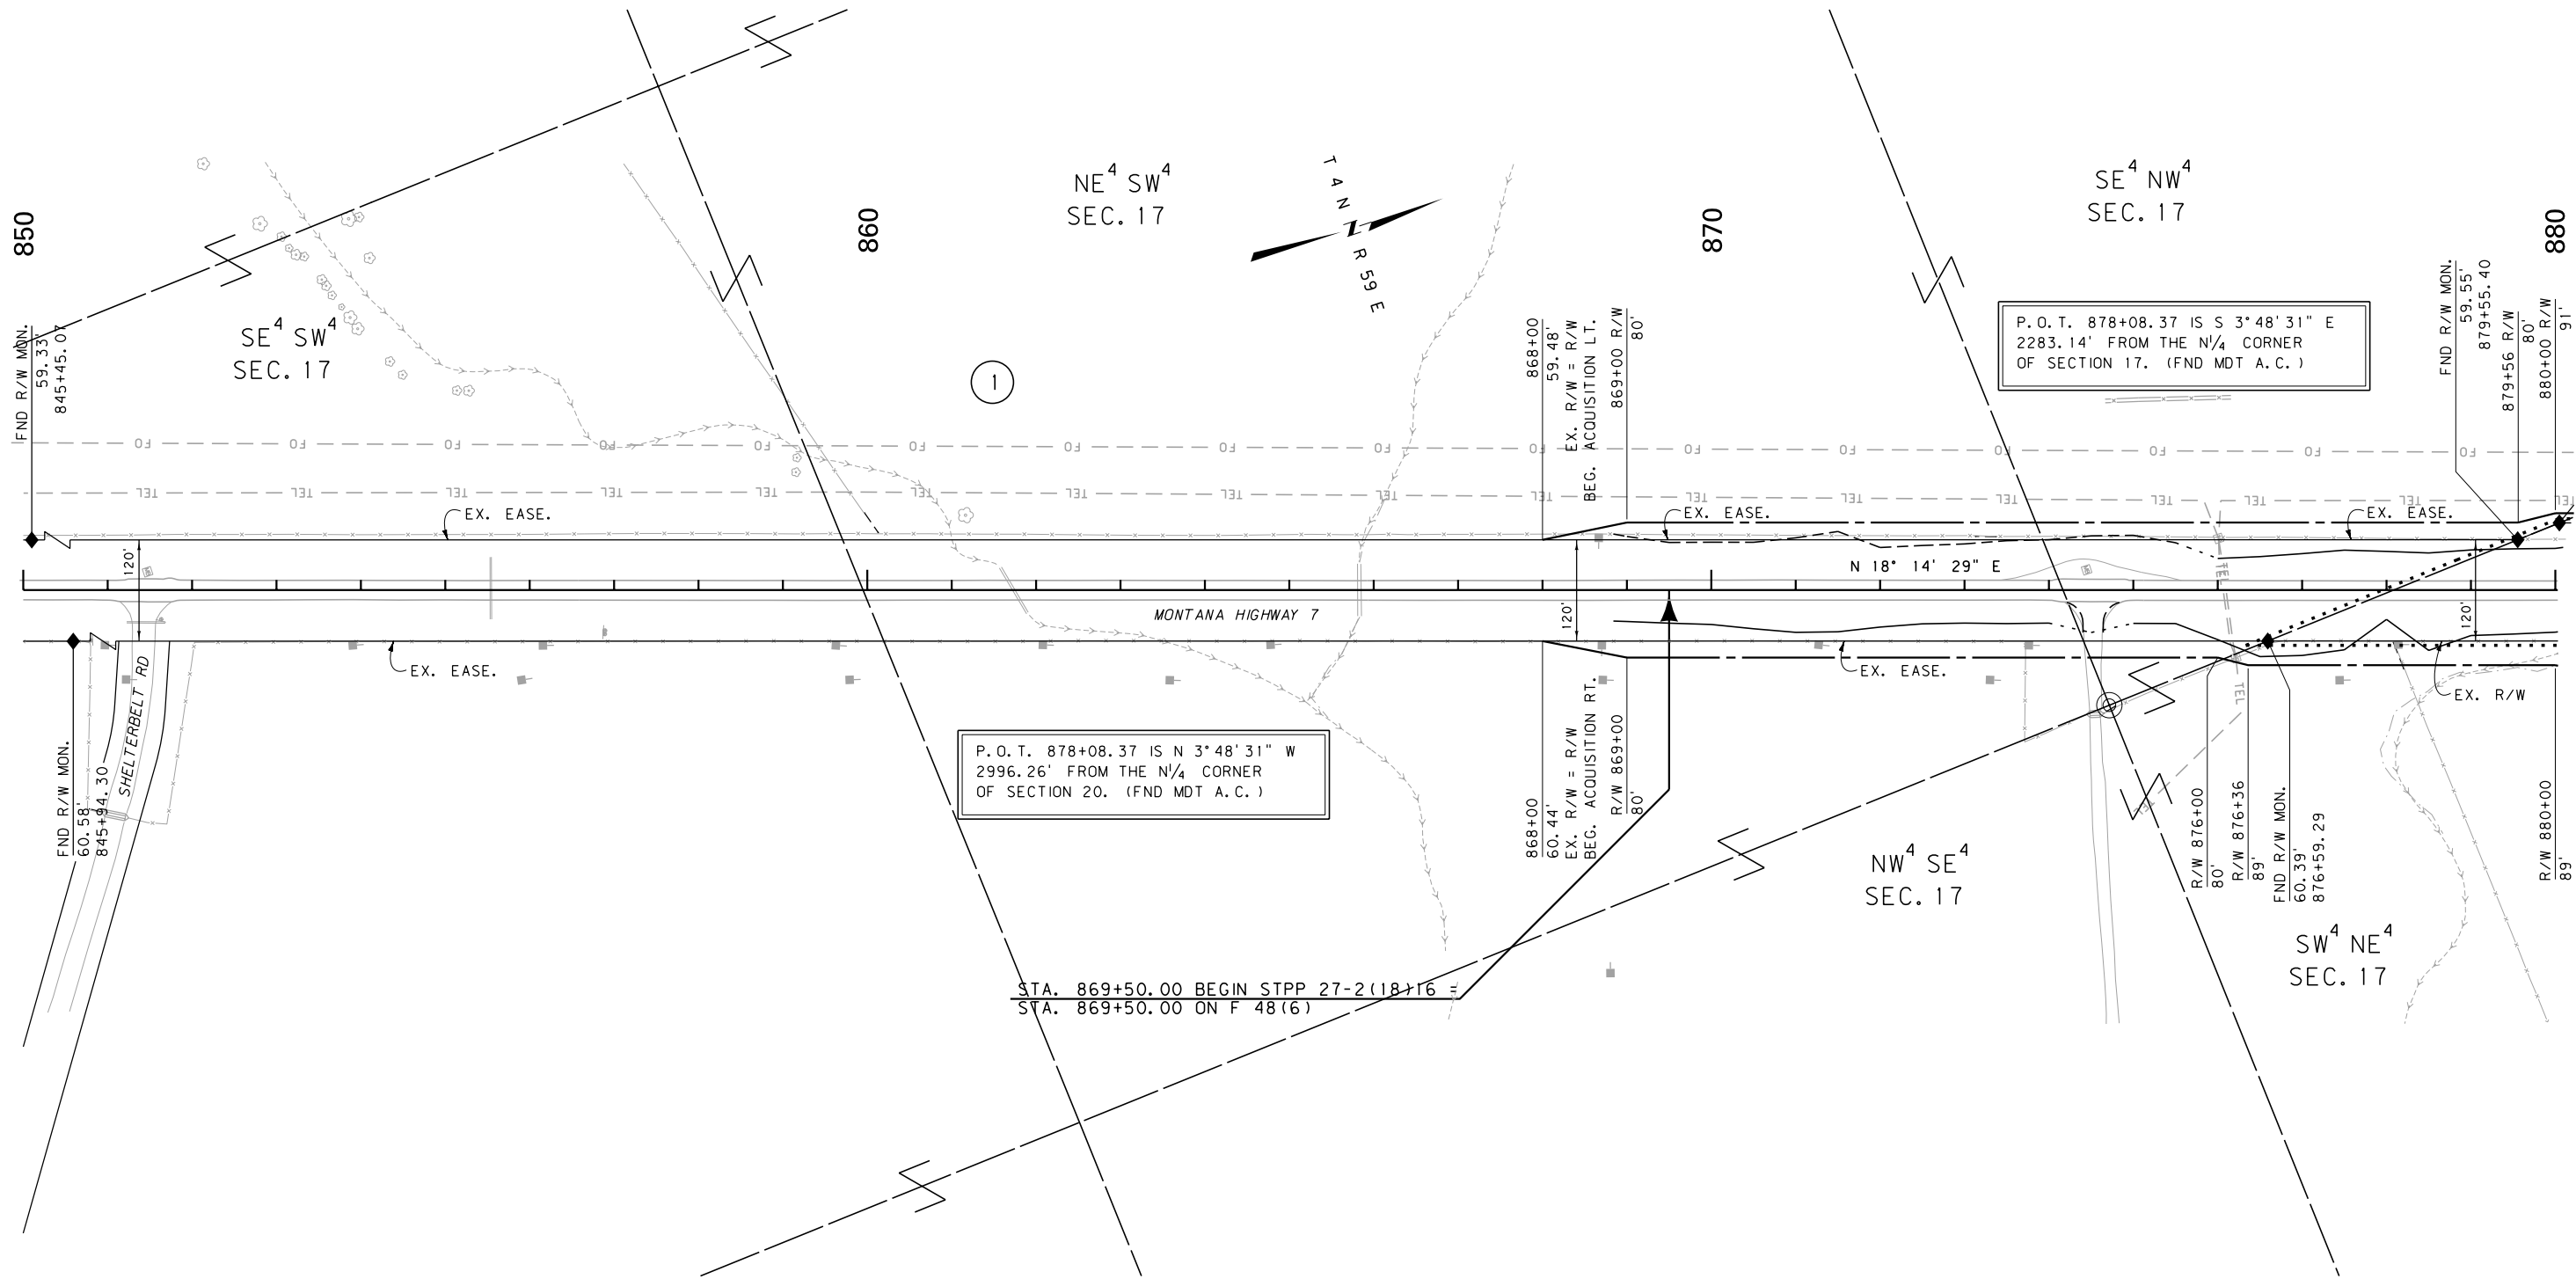

P.O.T. 878+08.37 IS N 3° 48' 31" W
2996.26' FROM THE N¼ CORNER
OF SECTION 20. (FND MDT A.C.)

P.O.T. 878+08.37 IS S 3° 48' 31" E
2283.14' FROM THE N¼ CORNER
OF SECTION 17. (FND MDT A.C.)

STA. 869+50.00 BEGIN STPP 27-2(18)16
STA. 869+50.00 ON F 48(6)

FOR EXISTING R/W RETRACEMENT, SEE
CERTIFICATE OF SURVEY 96957

GRID STATE PLANE COORDINATES

THIS IS A STATE PLANE COORDINATE PROJECT. ALL
DIMENSIONS, DISTANCES AND AREAS ON THIS PROJECT
ARE GRID, EXCEPT FOR THE EXISTING R/W WIDTH
DIMENSION, WHICH IS RECORD. THE COMBINATION SCALE
FACTOR IS 0.99934711.

- NOTES:
1. THE PROPOSED R/W LINE WHERE A SPIRAL
CURVE TRANSITION IS USED IS A CHORD
RATHER THAN A CONCENTRIC CURVE.
 2. ALL STATIONS AND OFFSETS FOR R/W BREAKS
ARE IN REFERENCE TO THE R/W BASELINE.


CONSTRUCTION LIMITS	MAP REVISED
CUT SECTION	
TRANSITION	
TOE OF FILL	
BACKSLOPE LIMITS INCLUDE ROUNDING	
	FHWA/MDT APPROVAL 8-28-14
3	MDTA MONTANA DEPARTMENT OF TRANSPORTATION
2	c:\dgn\5743000\ropln001.dgn
1	1/22/2015
	12:37:54 PM CPS - U3193

MONTANA DEPARTMENT OF TRANSPORTATION
RIGHT OF WAY PLAN
FALLON COUNTY
SCALE 1"=100'
0 50' 100' 200' 300'

STATE	RIGHT OF WAY	SHEET NO.	TOTAL SHEETS
MONTANA		4	17
R/W ID.		STPP 27-2(24)16	
PROJECT NO.		5743-024-000	

JCT S-494 - N & S

SEE SHEET NO. 2 FOR OWNERSHIP NAMES, ADDRESSES, AREAS, ETC.

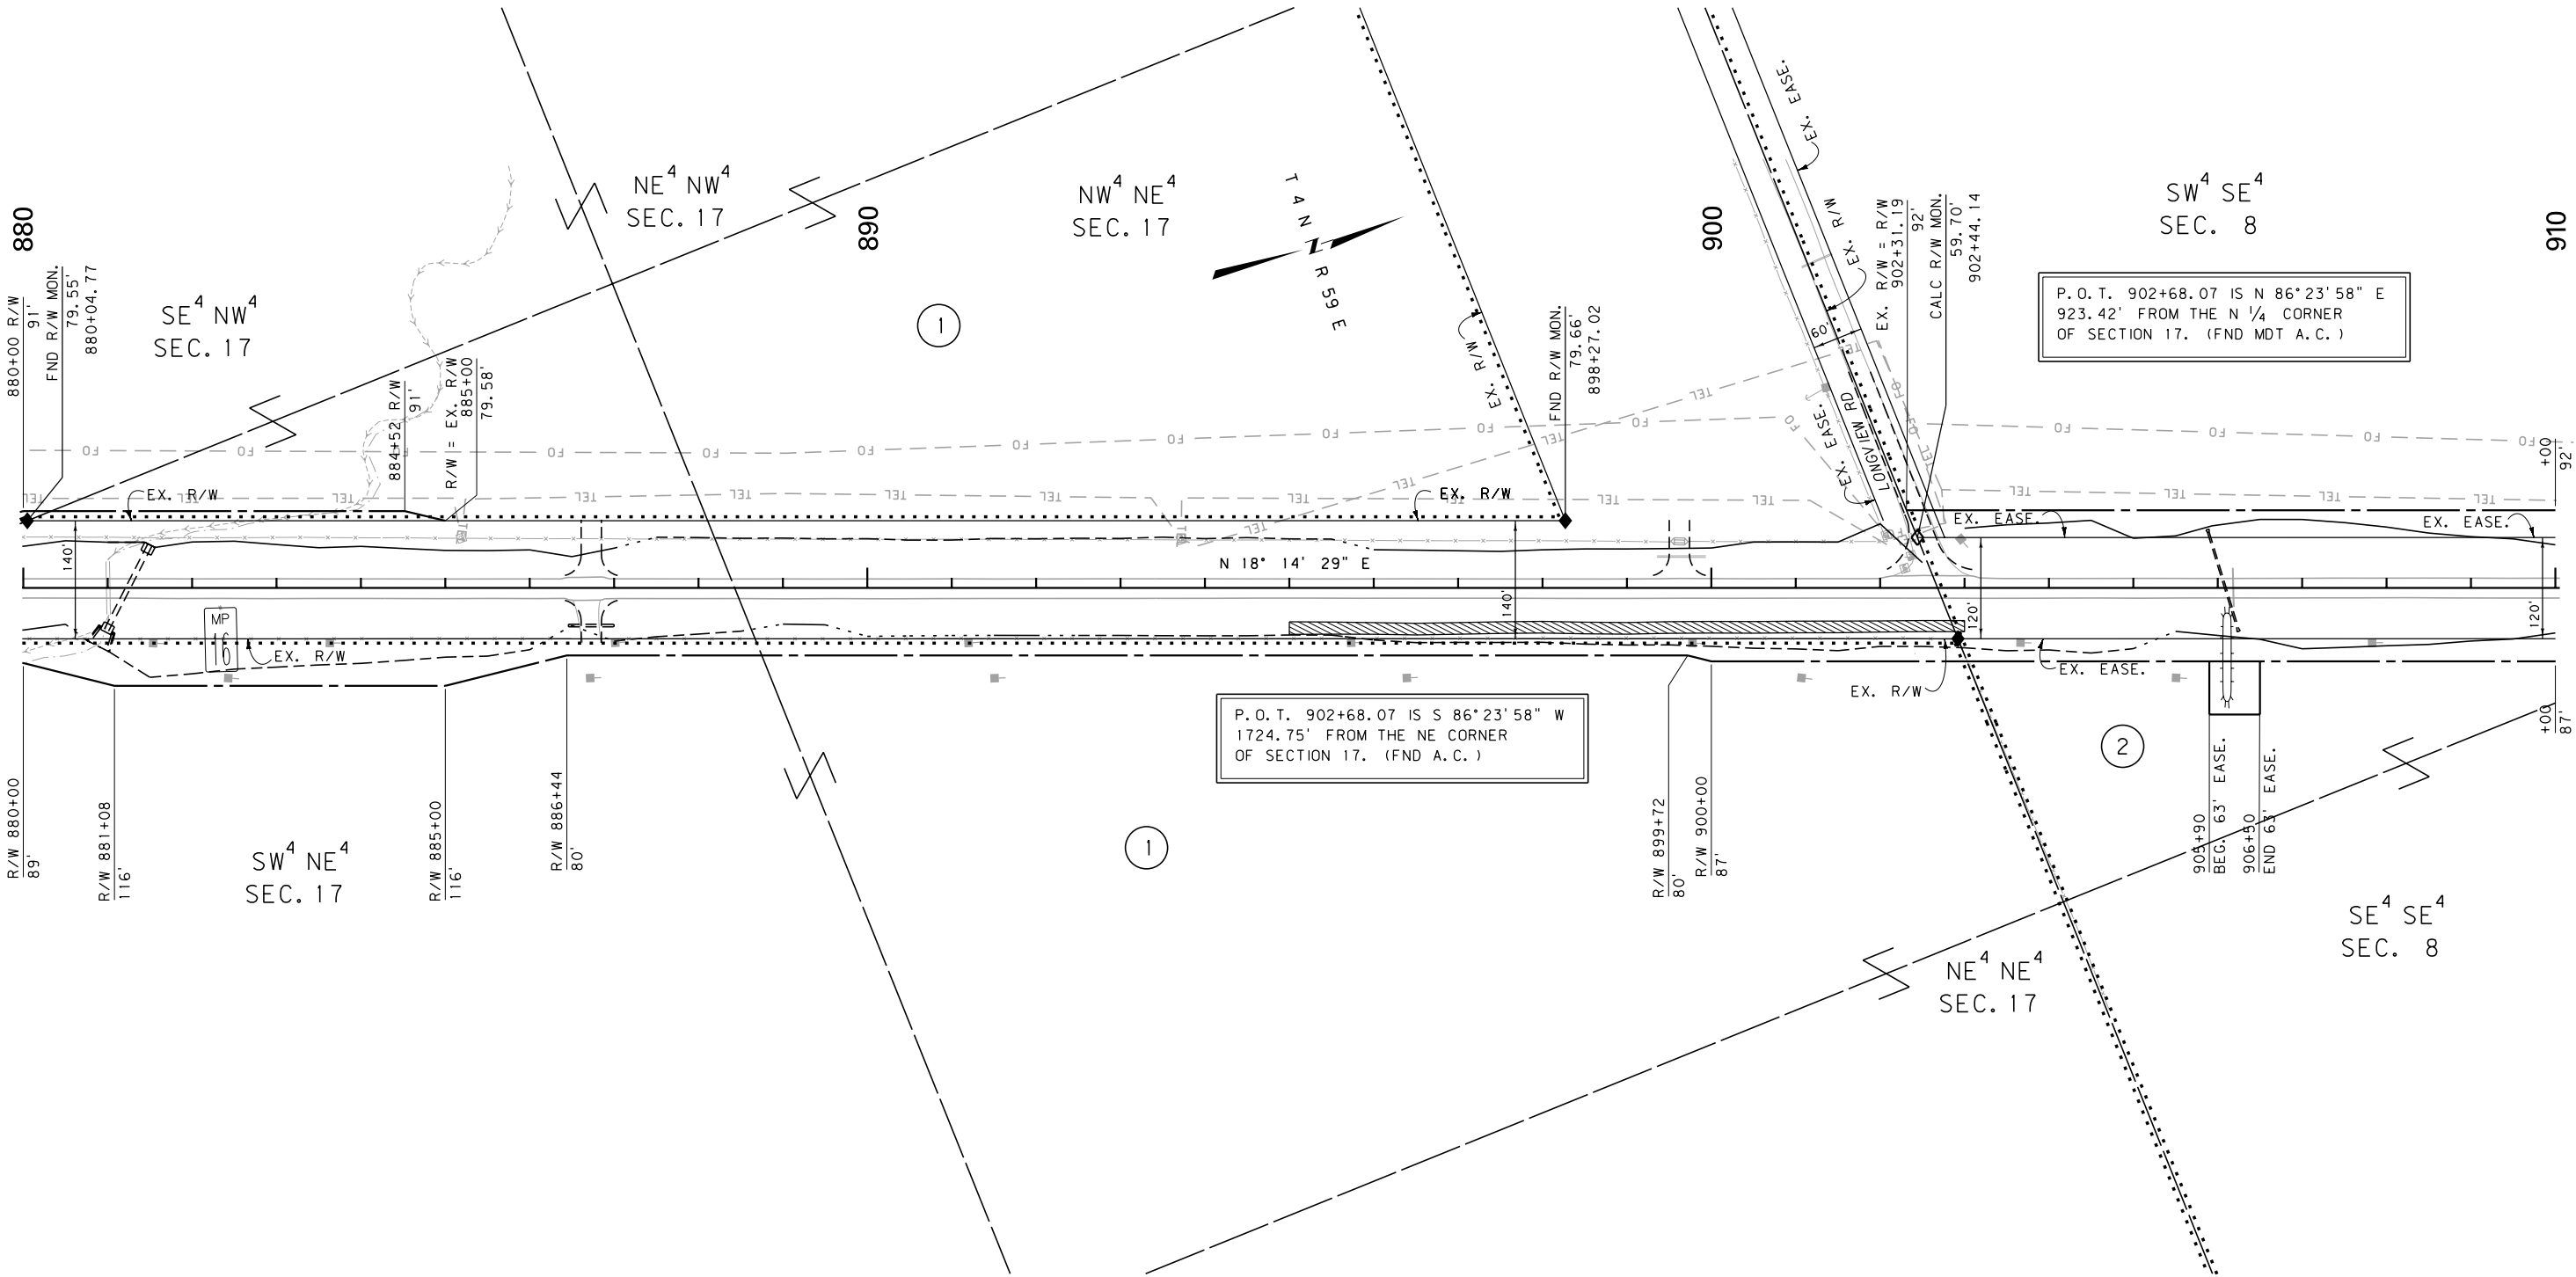

FOR EXISTING R/W RETRACEMENT, SEE
CERTIFICATE OF SURVEY 96957

GRID STATE PLANE COORDINATES
THIS IS A STATE PLANE COORDINATE PROJECT. ALL
DIMENSIONS, DISTANCES AND AREAS ON THIS PROJECT
ARE GRID, EXCEPT FOR THE EXISTING R/W WIDTH
DIMENSION, WHICH IS RECORD. THE COMBINATION SCALE
FACTOR IS 0.99934711.

- NOTES:
1. THE PROPOSED R/W LINE WHERE A SPIRAL CURVE TRANSITION IS USED IS A CHORD RATHER THAN A CONCENTRIC CURVE.
 2. ALL STATIONS AND OFFSETS FOR R/W BREAKS ARE IN REFERENCE TO THE R/W BASELINE.

CONSTRUCTION LIMITS	MAP REVISED
CUT SECTION	
TRANSITION	
TOE OF FILL	
BACKSLOPE LIMITS INCLUDE ROUNDING	
	FHWA/MDT APPROVAL 8-28-14
3	c:\dgn\5743000\rop\h001.dgn
2	1/22/2015
1	12:37:57 PM CPS-U3193


MDT MONTANA DEPARTMENT OF TRANSPORTATION

MONTANA DEPARTMENT OF TRANSPORTATION
RIGHT OF WAY PLAN
FALLON COUNTY
SCALE 1"=100'
0 50' 100' 200' 300'

STATE	RIGHT OF WAY	SHEET	TOTAL
MONTANA		NO.	SHEETS
		5	17
R/W ID.		STPP 27-2(24)16	
PROJECT NO.		5743-024-000	

JCT S-494 - N & S

SEE SHEET NO. 2 FOR OWNERSHIP NAMES, ADDRESSES, AREAS, ETC.

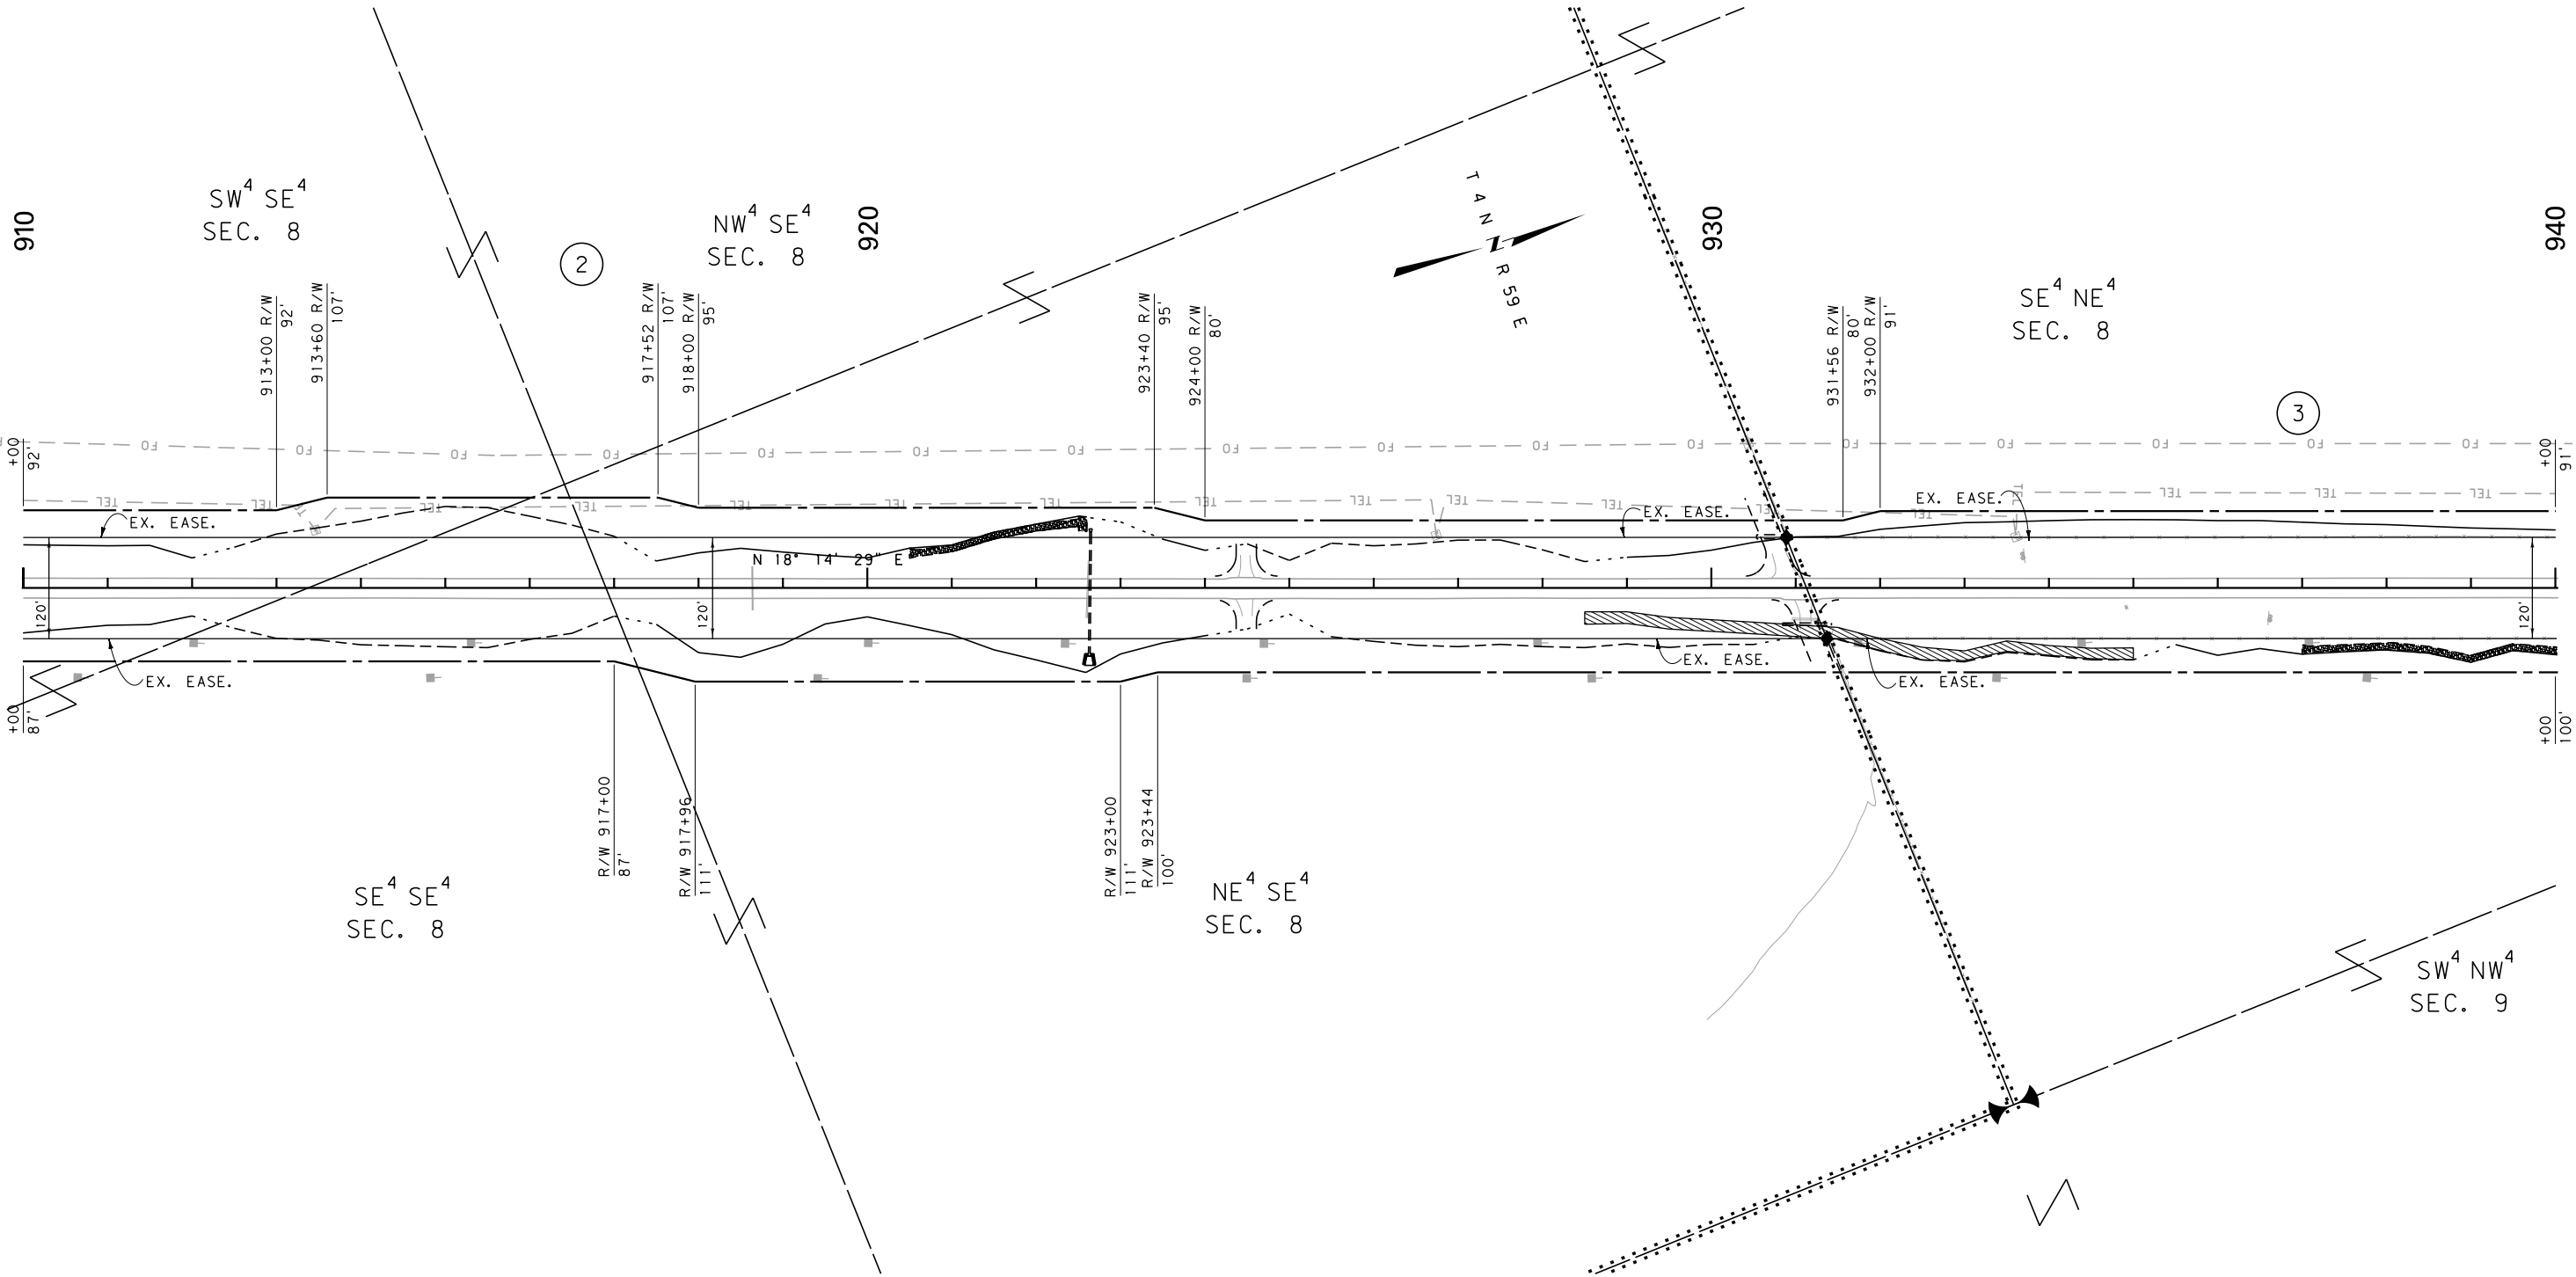

FOR EXISTING R/W RETRACEMENT, SEE
CERTIFICATE OF SURVEY 96957

GRID STATE PLANE COORDINATES
THIS IS A STATE PLANE COORDINATE PROJECT. ALL
DIMENSIONS, DISTANCES AND AREAS ON THIS PROJECT
ARE GRID, EXCEPT FOR THE EXISTING R/W WIDTH
DIMENSION, WHICH IS RECORD. THE COMBINATION SCALE
FACTOR IS 0.99934711.

- NOTES:
1. THE PROPOSED R/W LINE WHERE A SPIRAL CURVE TRANSITION IS USED IS A CHORD RATHER THAN A CONCENTRIC CURVE.
 2. ALL STATIONS AND OFFSETS FOR R/W BREAKS ARE IN REFERENCE TO THE R/W BASELINE.


CONSTRUCTION LIMITS	MAP REVISED
CUT SECTION	
TRANSITION	
TOE OF FILL	
BACKSLOPE LIMITS INCLUDE ROUNDING	
3	MDTA MONTANA DEPARTMENT OF TRANSPORTATION
2	1/22/2015
1	12:38:01 PM CPS - U3193

MONTANA DEPARTMENT OF TRANSPORTATION
RIGHT OF WAY PLAN
FALLON COUNTY
SCALE 1"=100'
0 50' 100' 200' 300'

STATE	RIGHT OF WAY	SHEET	TOTAL
		NO.	SHEETS
MONTANA		6	17
R/W ID.		STPP 27-2(24)16	
PROJECT NO.		5743-024-000	

JCT S-494 - N & S

SEE SHEET NO. 2 FOR OWNERSHIP NAMES, ADDRESSES, AREAS, ETC.

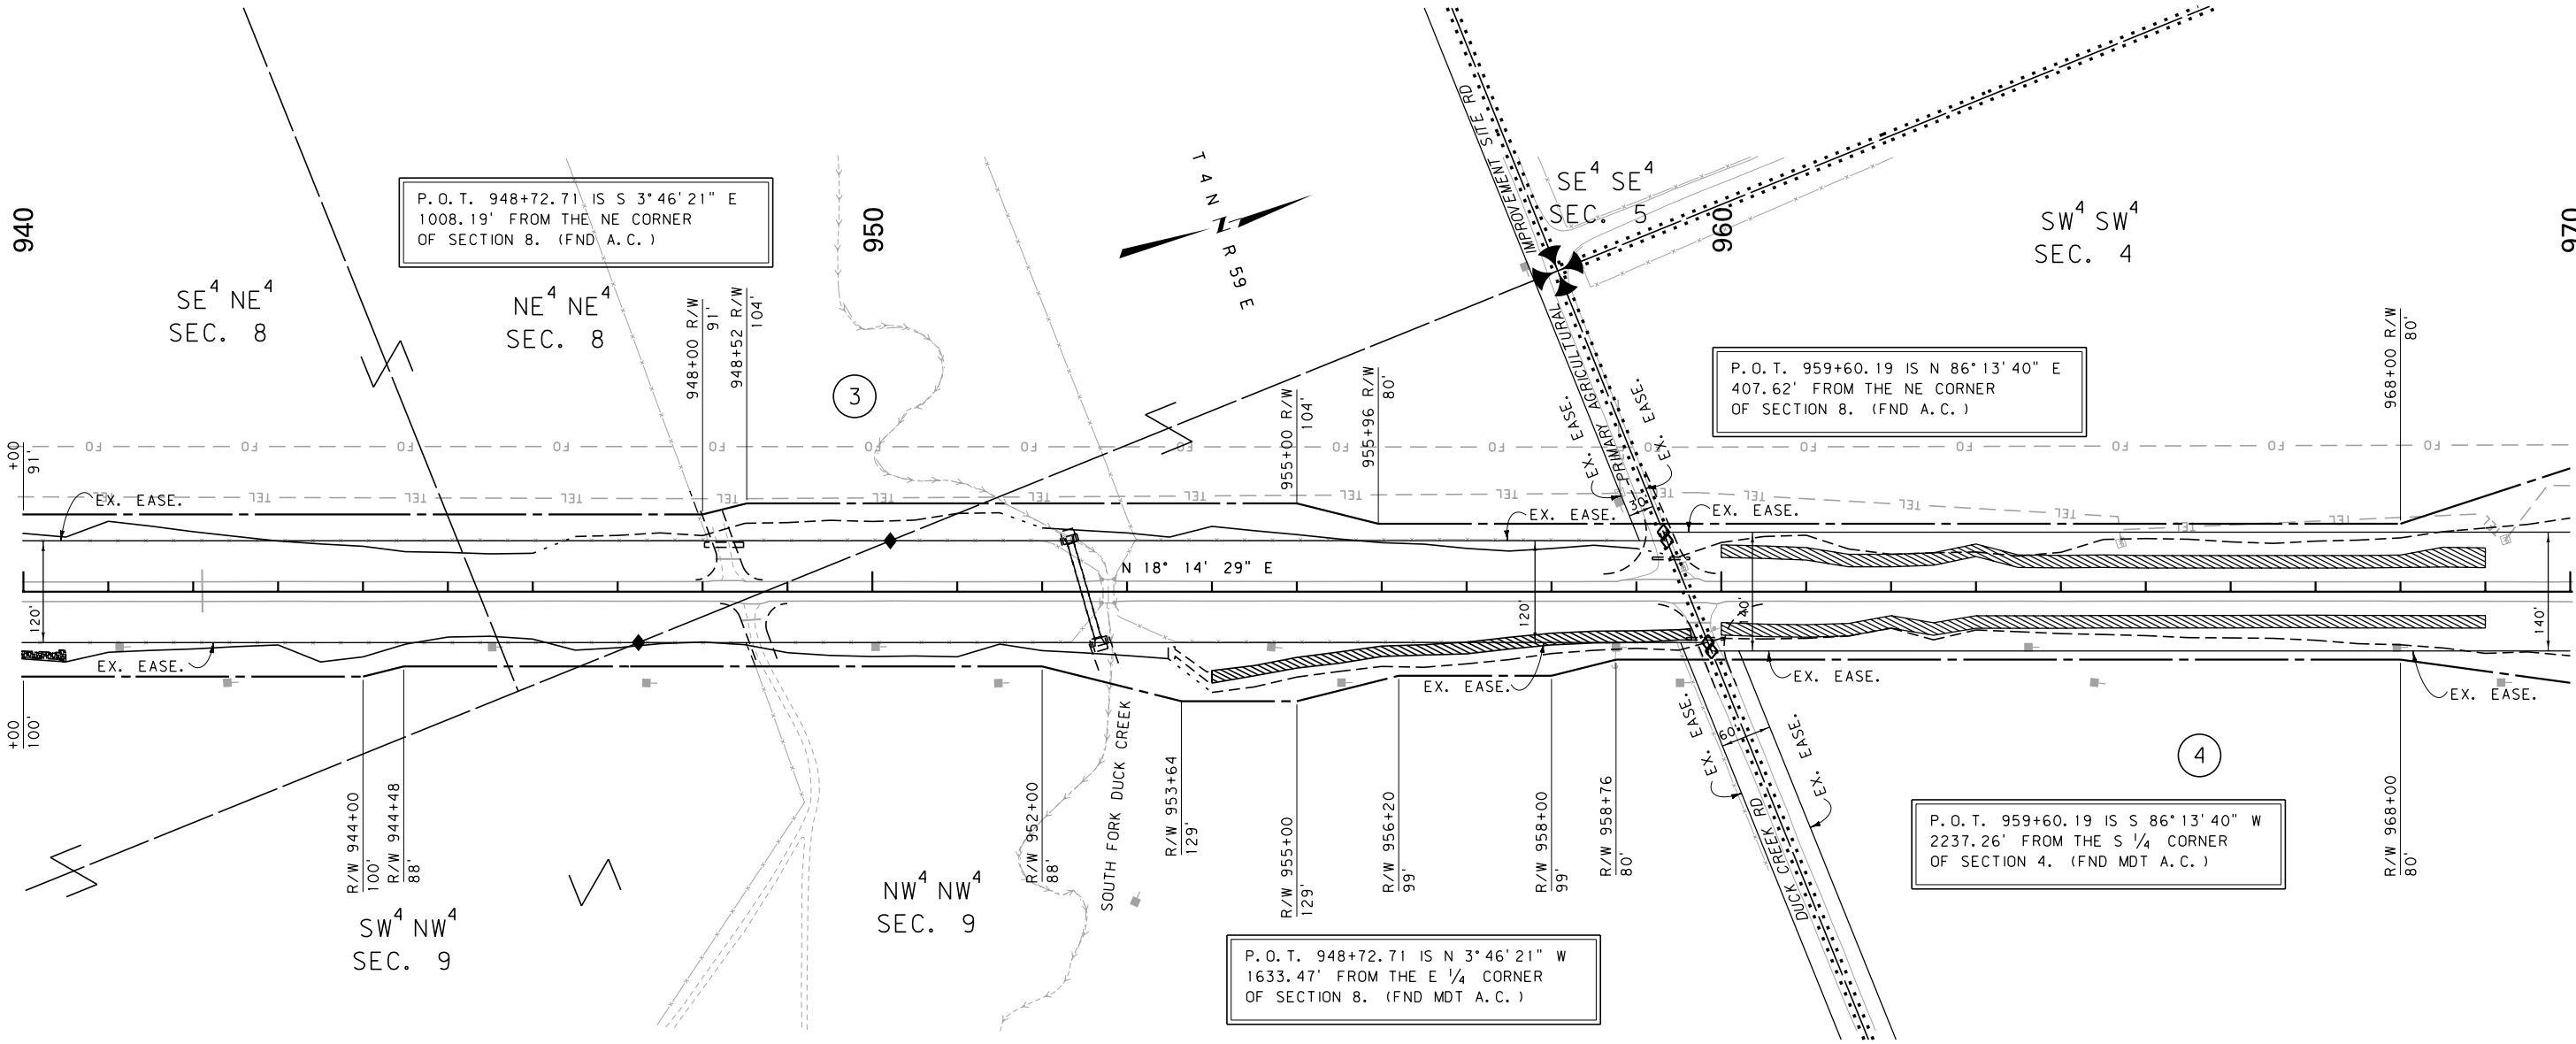

FOR EXISTING R/W RETRACEMENT, SEE
CERTIFICATE OF SURVEY 96957

GRID STATE PLANE COORDINATES

THIS IS A STATE PLANE COORDINATE PROJECT. ALL DIMENSIONS, DISTANCES AND AREAS ON THIS PROJECT ARE GRID, EXCEPT FOR THE EXISTING R/W WIDTH DIMENSION, WHICH IS RECORD. THE COMBINATION SCALE FACTOR IS 0.99934711.

- NOTES:
1. THE PROPOSED R/W LINE WHERE A SPIRAL CURVE TRANSITION IS USED IS A CHORD RATHER THAN A CONCENTRIC CURVE.
 2. ALL STATIONS AND OFFSETS FOR R/W BREAKS ARE IN REFERENCE TO THE R/W BASELINE.

CONSTRUCTION LIMITS	MAP REVISED
CUT SECTION	
TRANSITION	
TOE OF FILL	
BACKSLOPE LIMITS INCLUDE ROUNDING	
	FHWA/MDT APPROVAL 8-28-14
3	MDTA MONTANA DEPARTMENT OF TRANSPORTATION
2	c:\dgn\5743000\rop\h002.dgn
1	1/22/2015
	12:38:09 PM CPS - U3193

MONTANA DEPARTMENT OF TRANSPORTATION

RIGHT OF WAY PLAN

FALLON COUNTY


SCALE 1"=100'

0 50' 100' 200' 300'

STATE	RIGHT OF WAY	SHEET	TOTAL
		NO.	SHEETS
MONTANA		8	17
R/W ID.		STPP 27-2(24)16	
PROJECT NO.		5743-024-000	

JCT S-494 - N & S

SEE SHEET NO. 2 FOR OWNERSHIP NAMES, ADDRESSES, AREAS, ETC.

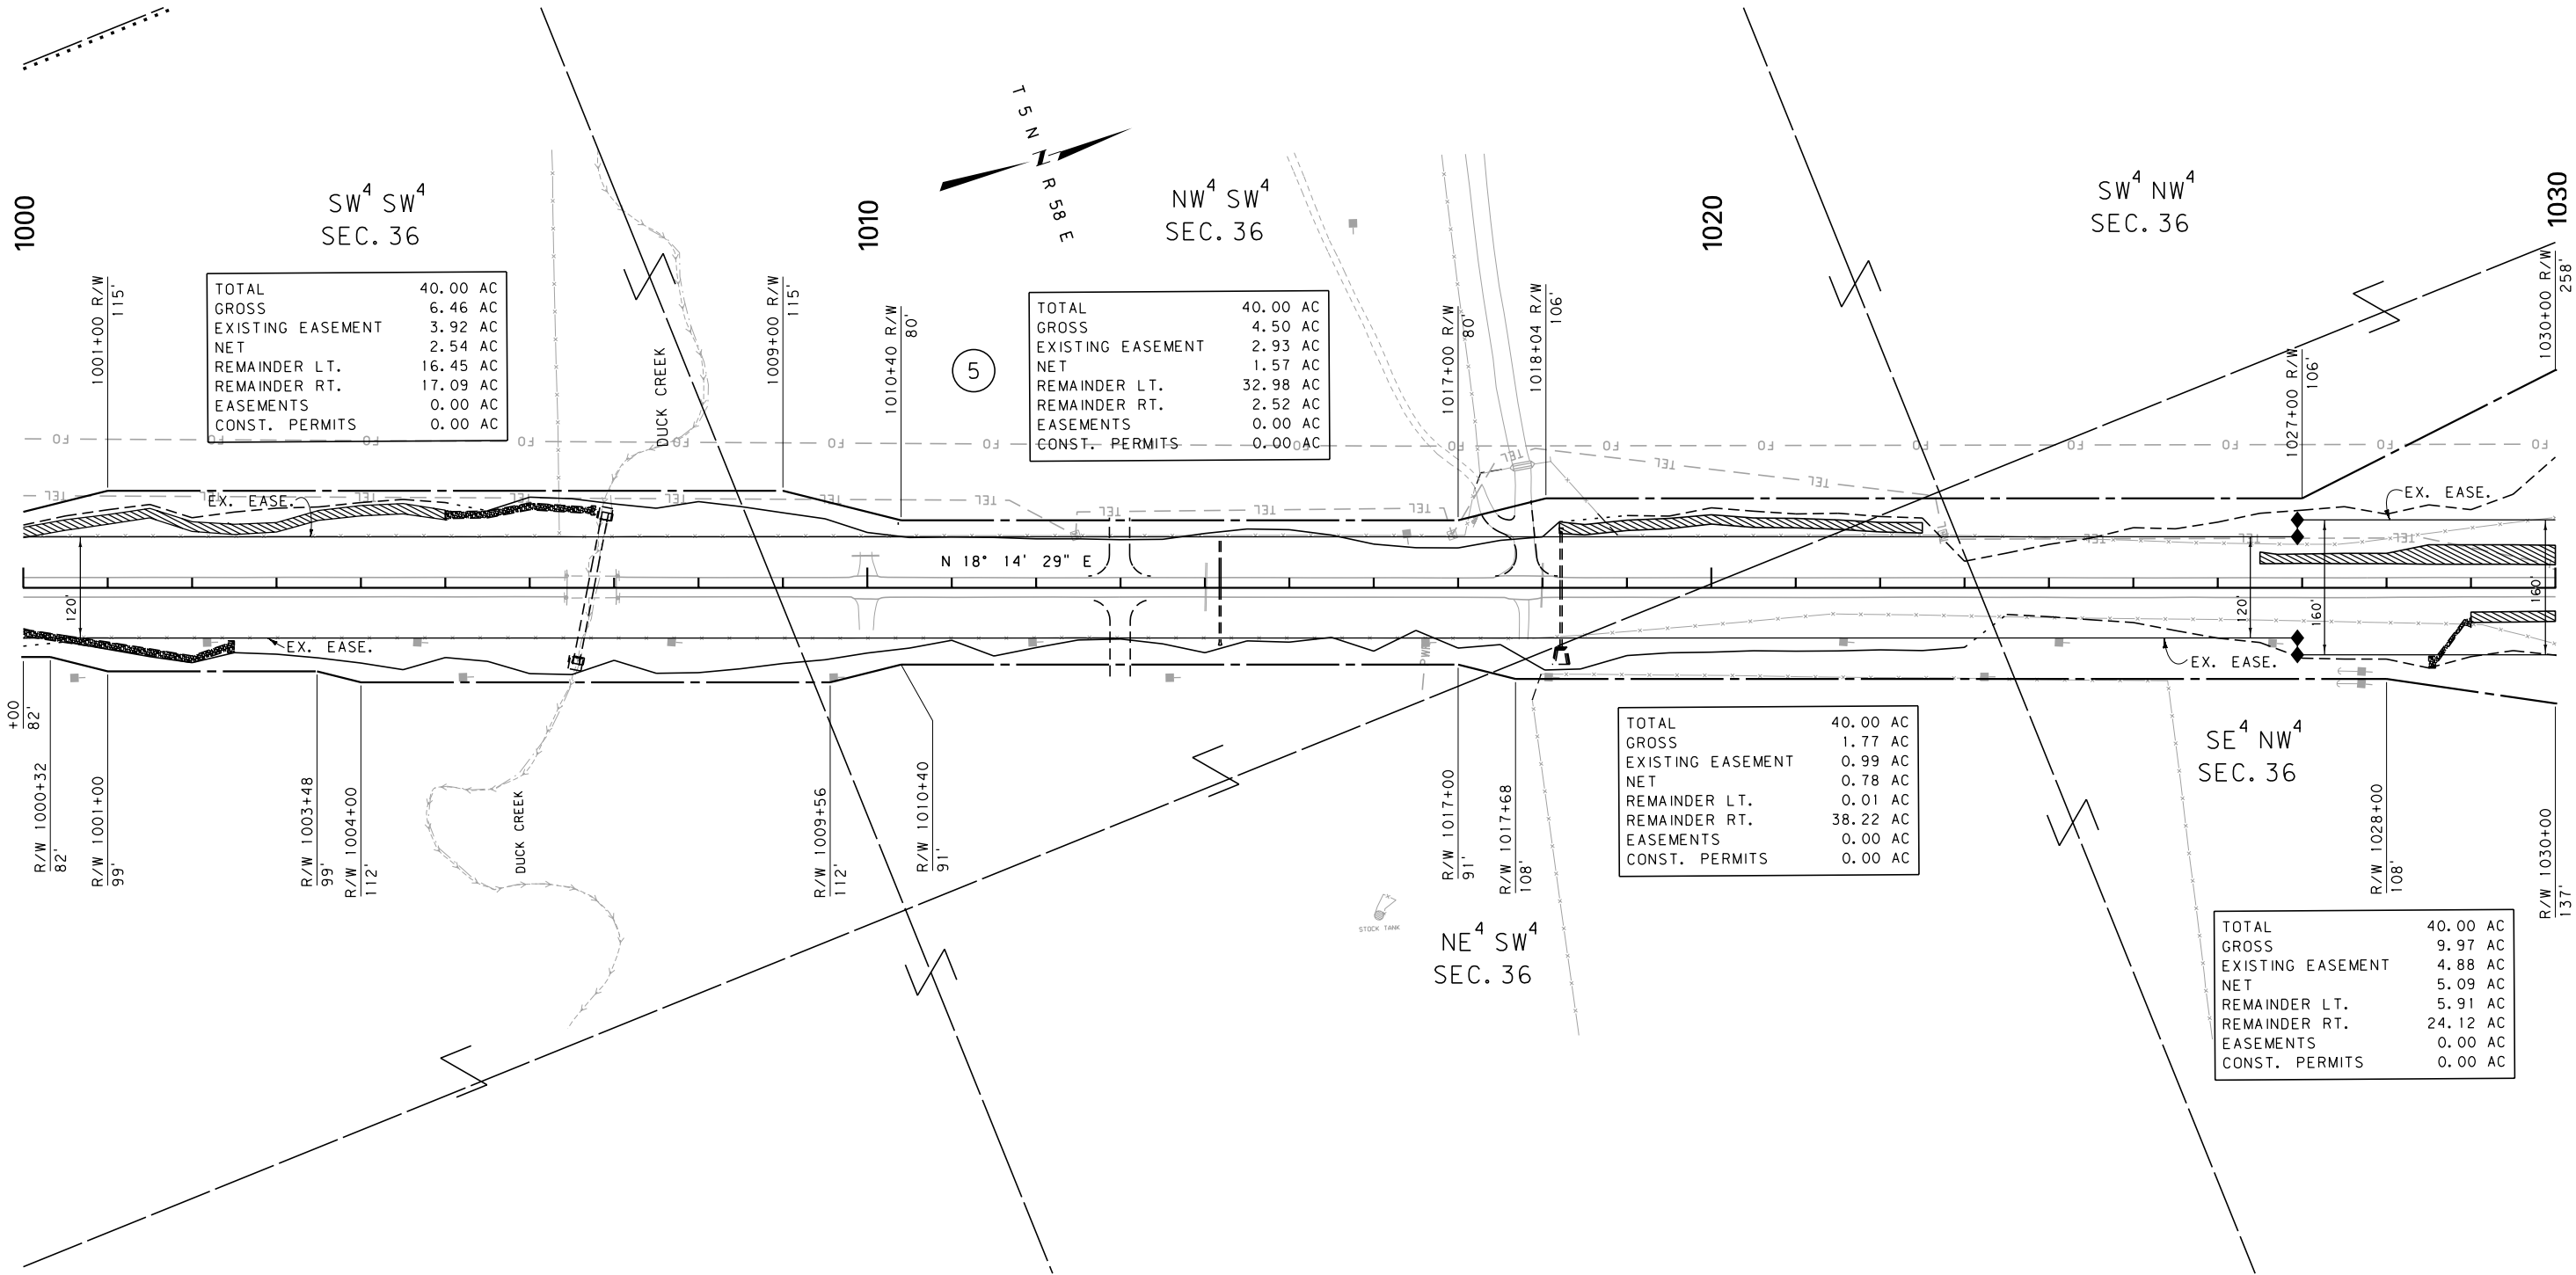

FOR EXISTING R/W RETRACEMENT, SEE
CERTIFICATE OF SURVEY 96957

GRID STATE PLANE COORDINATES

THIS IS A STATE PLANE COORDINATE PROJECT. ALL DIMENSIONS, DISTANCES AND AREAS ON THIS PROJECT ARE GRID, EXCEPT FOR THE EXISTING R/W WIDTH DIMENSION, WHICH IS RECORD. THE COMBINATION SCALE FACTOR IS 0.99934711.

- NOTES:
1. THE PROPOSED R/W LINE WHERE A SPIRAL CURVE TRANSITION IS USED IS A CHORD RATHER THAN A CONCENTRIC CURVE.
 2. ALL STATIONS AND OFFSETS FOR R/W BREAKS ARE IN REFERENCE TO THE R/W BASELINE.

CONSTRUCTION LIMITS

CUT SECTION

TRANSITION

TOE OF FILL

BACKSLOPE LIMITS

INCLUDE ROUNDING

MAP REVISED

FHWA/MDT APPROVAL

8-28-14

3

2

1

MDT

MONTANA DEPARTMENT OF TRANSPORTATION

c:\dgn\5743000\rop\h002.dgn

1/22/2015

12:38:16 PM

CPS - U3193

MONTANA DEPARTMENT OF TRANSPORTATION

RIGHT OF WAY PLAN


FALLON COUNTY

SCALE 1"=100'

0 50' 100' 200' 300'

JCT S-494 - N & S

SEE SHEET NO. 2 FOR OWNERSHIP NAMES, ADDRESSES, AREAS, ETC.

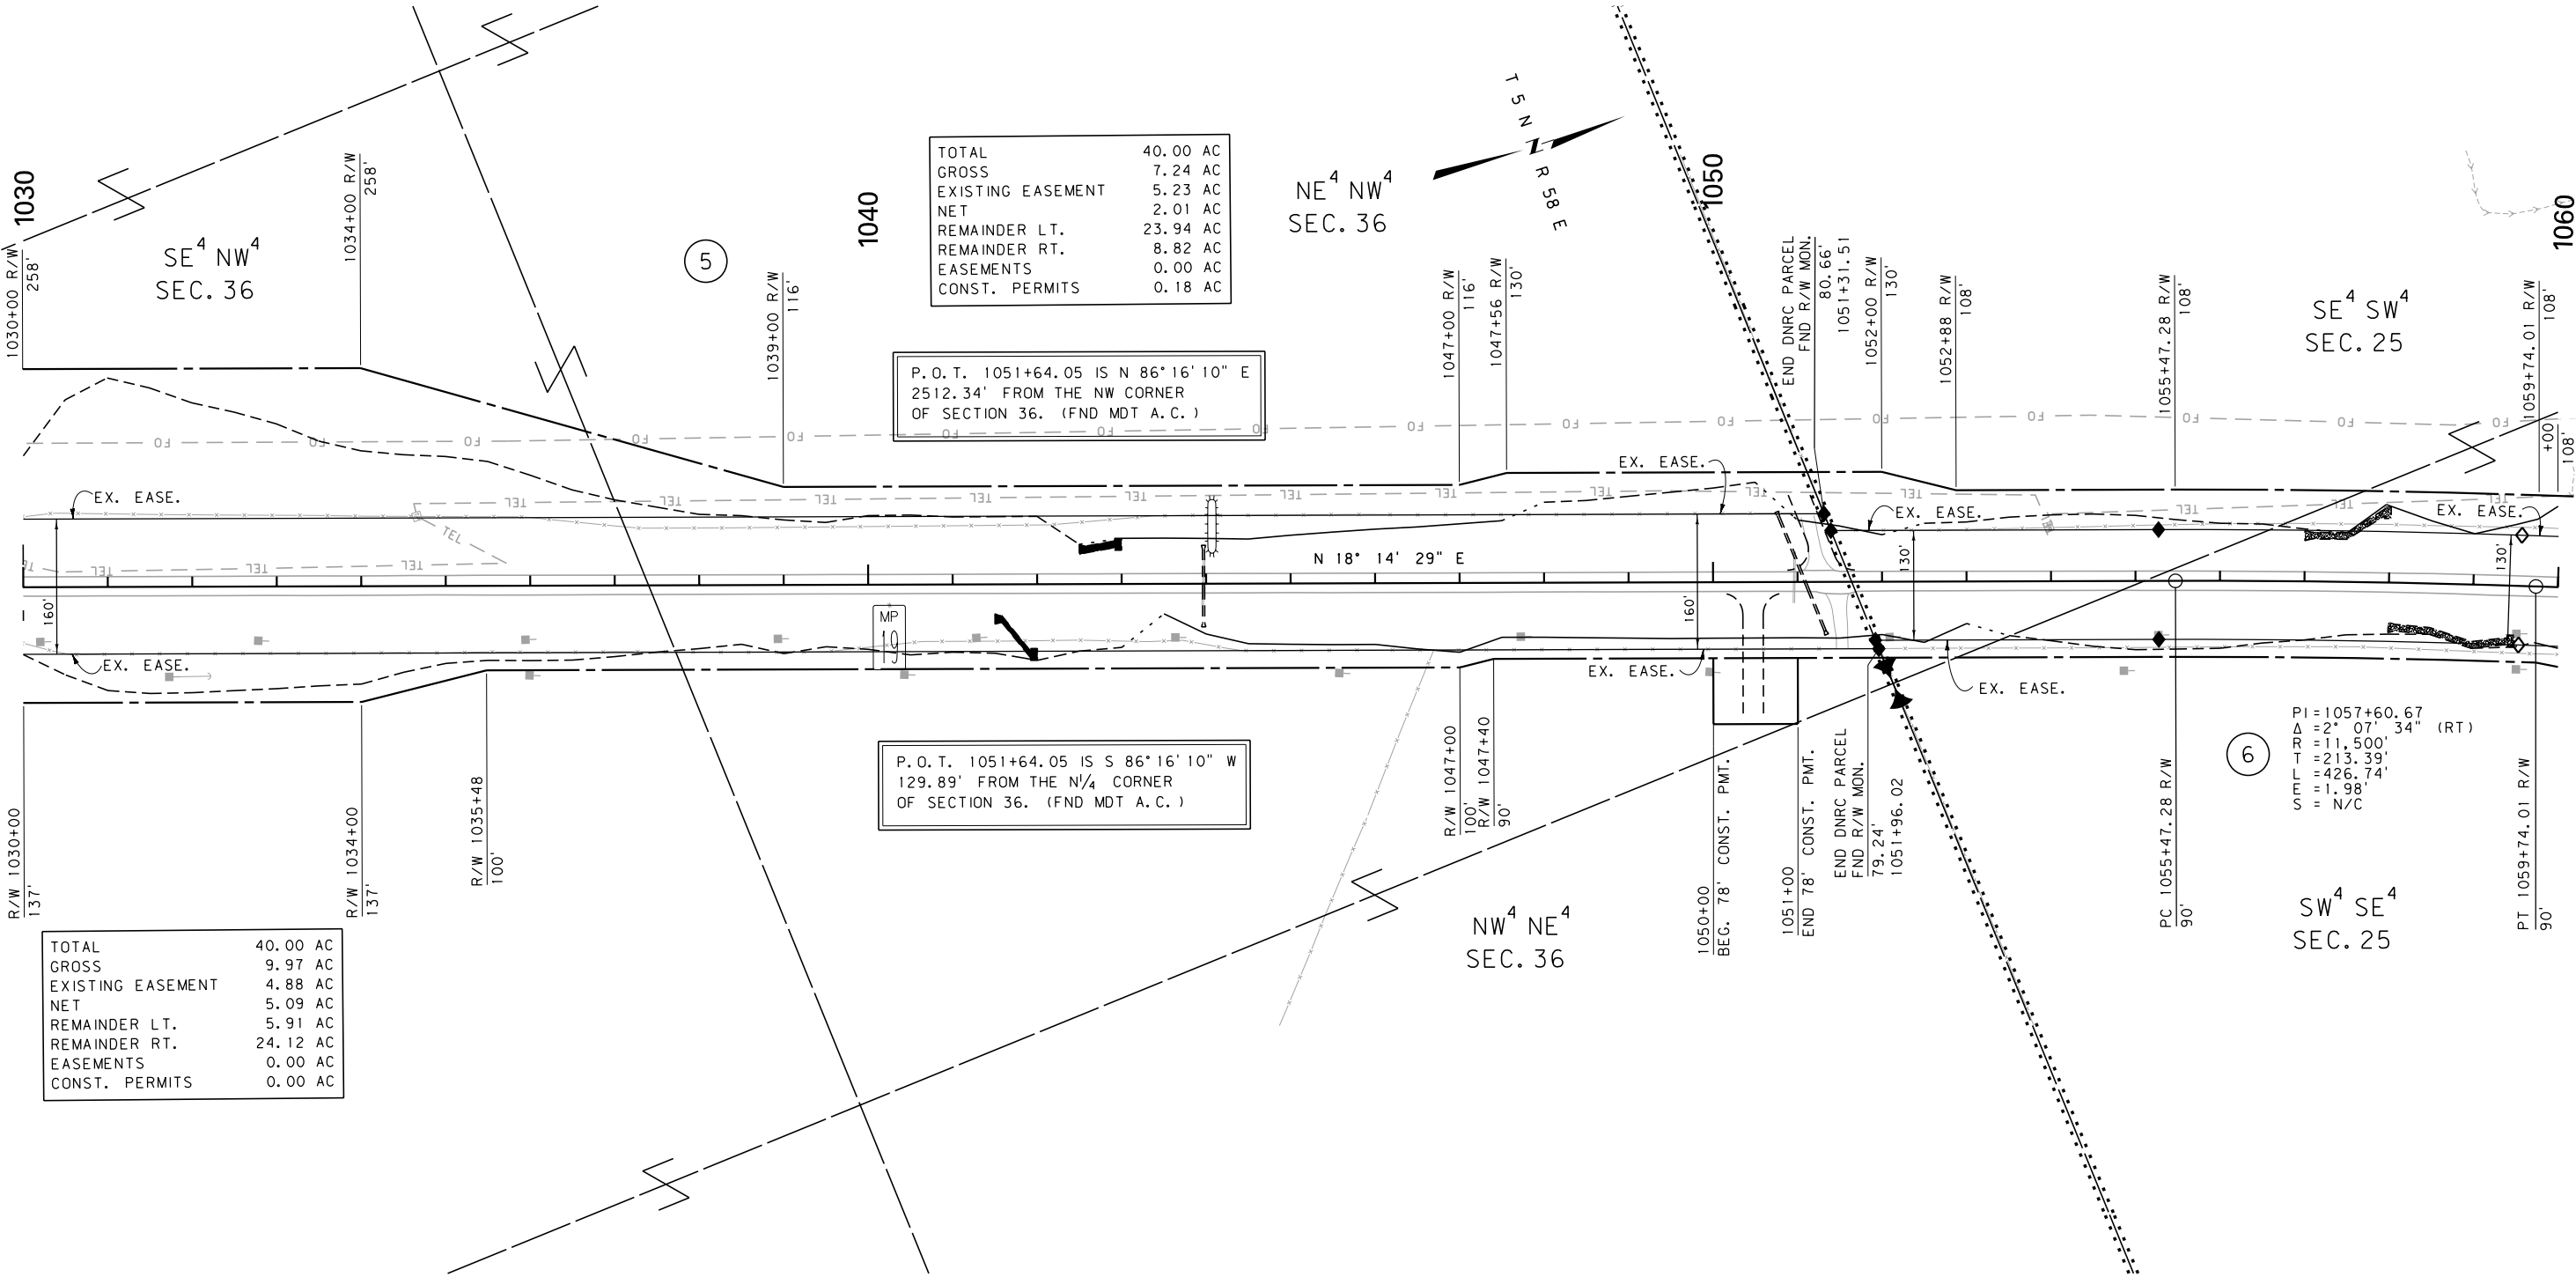

FOR EXISTING R/W RETRACEMENT, SEE
CERTIFICATE OF SURVEY 96957

GRID STATE PLANE COORDINATES
THIS IS A STATE PLANE COORDINATE PROJECT. ALL
DIMENSIONS, DISTANCES AND AREAS ON THIS PROJECT
ARE GRID, EXCEPT FOR THE EXISTING R/W WIDTH
DIMENSION, WHICH IS RECORD. THE COMBINATION SCALE
FACTOR IS 0.99934711.

- NOTES:
1. THE PROPOSED R/W LINE WHERE A SPIRAL CURVE TRANSITION IS USED IS A CHORD RATHER THAN A CONCENTRIC CURVE.
 2. ALL STATIONS AND OFFSETS FOR R/W BREAKS ARE IN REFERENCE TO THE R/W BASELINE.

CONSTRUCTION LIMITS	MAP REVISED 1/22/15
CUT SECTION	
TRANSITION	
TOE OF FILL	
BACKSLOPE LIMITS INCLUDE ROUNDING	
FHWA/MDT APPROVAL 8-28-14	
c:\dgn\5743000\ropln003.dgn	
1/22/2015	
12:38:25 PM CPS - U3193	

3
2
1

MDT MONTANA DEPARTMENT OF TRANSPORTATION

MONTANA DEPARTMENT OF TRANSPORTATION

RIGHT OF WAY PLAN

FALLON COUNTY


SCALE 1"=100'

0 50' 100' 200' 300'

STATE	RIGHT OF WAY	SHEET	TOTAL
MONTANA		NO.	SHEETS
		10	17
R/W ID.		STPP 27-2(24)16	
PROJECT NO.		5743-024-000	

JCT S-494 - N & S

SEE SHEET NO. 2 FOR OWNERSHIP NAMES, ADDRESSES, AREAS, ETC.

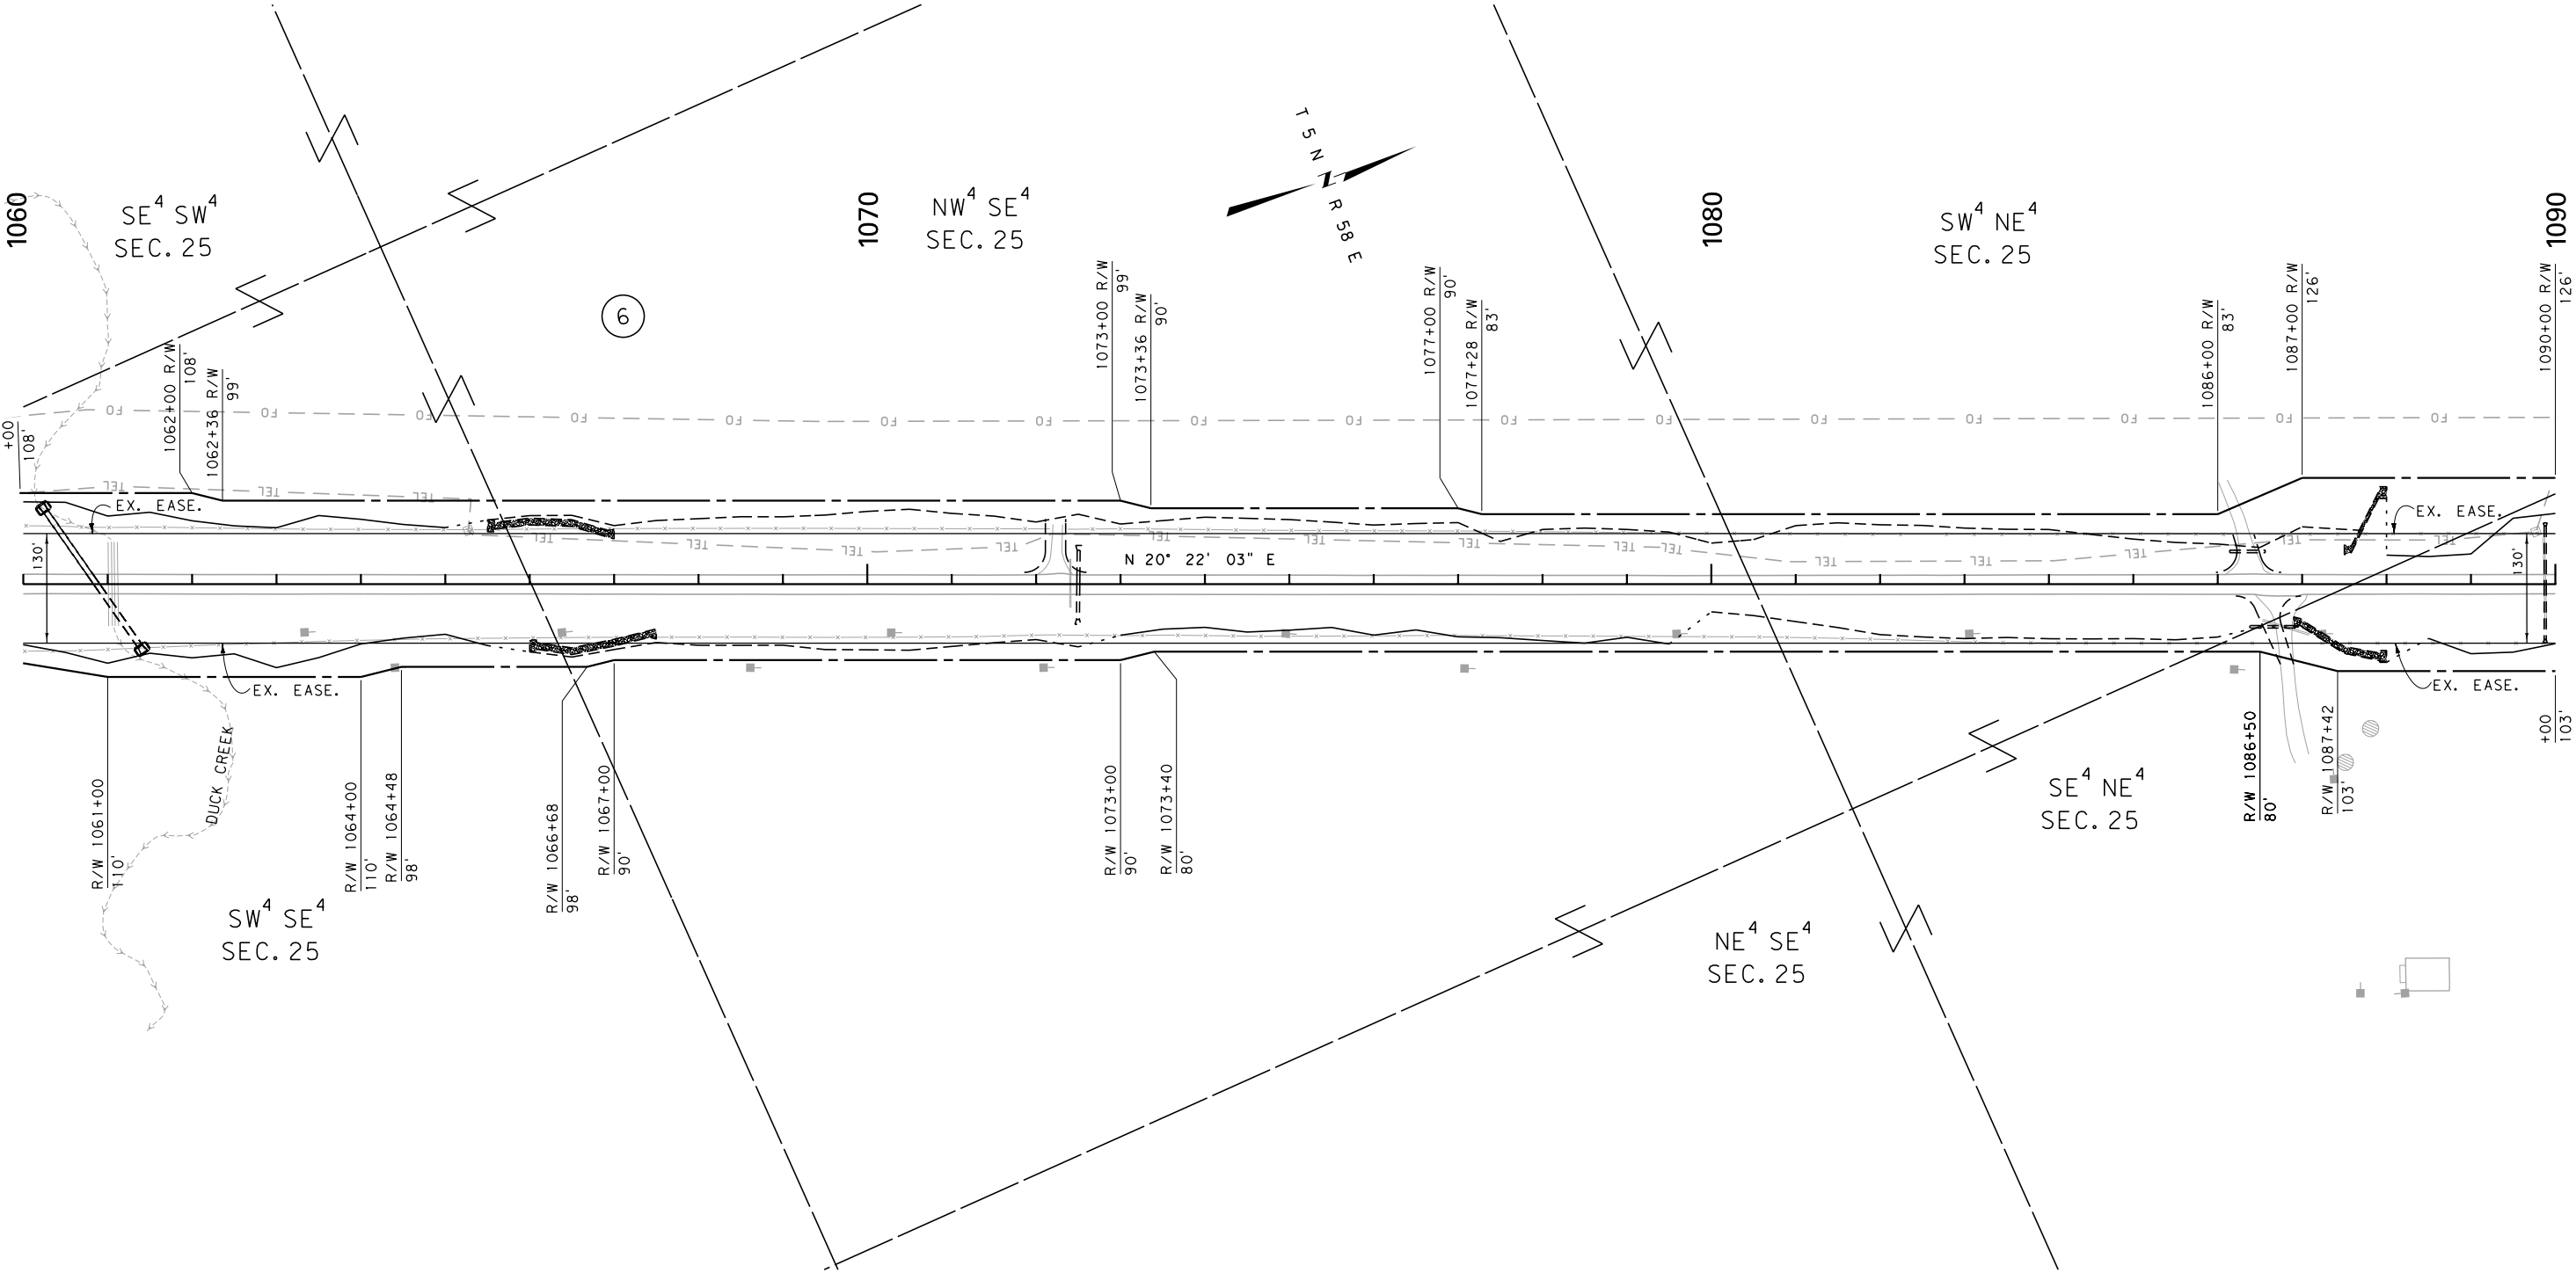

FOR EXISTING R/W RETRACEMENT, SEE
CERTIFICATE OF SURVEY 96957

GRID STATE PLANE COORDINATES
THIS IS A STATE PLANE COORDINATE PROJECT. ALL
DIMENSIONS, DISTANCES AND AREAS ON THIS PROJECT
ARE GRID, EXCEPT FOR THE EXISTING R/W WIDTH
DIMENSION, WHICH IS RECORD. THE COMBINATION SCALE
FACTOR IS 0.99934711.

- NOTES:
1. THE PROPOSED R/W LINE WHERE A SPIRAL
CURVE TRANSITION IS USED IS A CHORD
RATHER THAN A CONCENTRIC CURVE.
 2. ALL STATIONS AND OFFSETS FOR R/W BREAKS
ARE IN REFERENCE TO THE R/W BASELINE.

CONSTRUCTION LIMITS
CUT SECTION
TRANSITION
TOE OF FILL
BACKSLOPE LIMITS
INCLUDE ROUNDING

MAP REVISED

FHWA/MDT APPROVAL
8-28-14

3
2
1

MDT
MONTANA DEPARTMENT
OF TRANSPORTATION

c:\dgn\5743000\rop\h003.dgn
1/22/2015
12:38:28 PM CPS - U3193

MONTANA DEPARTMENT OF TRANSPORTATION

RIGHT OF WAY PLAN


FALLON COUNTY

SCALE 1"=100'

0 50' 100' 200' 300'

JCT S-494 - N & S

SEE SHEET NO. 2 FOR OWNERSHIP NAMES, ADDRESSES, AREAS, ETC.

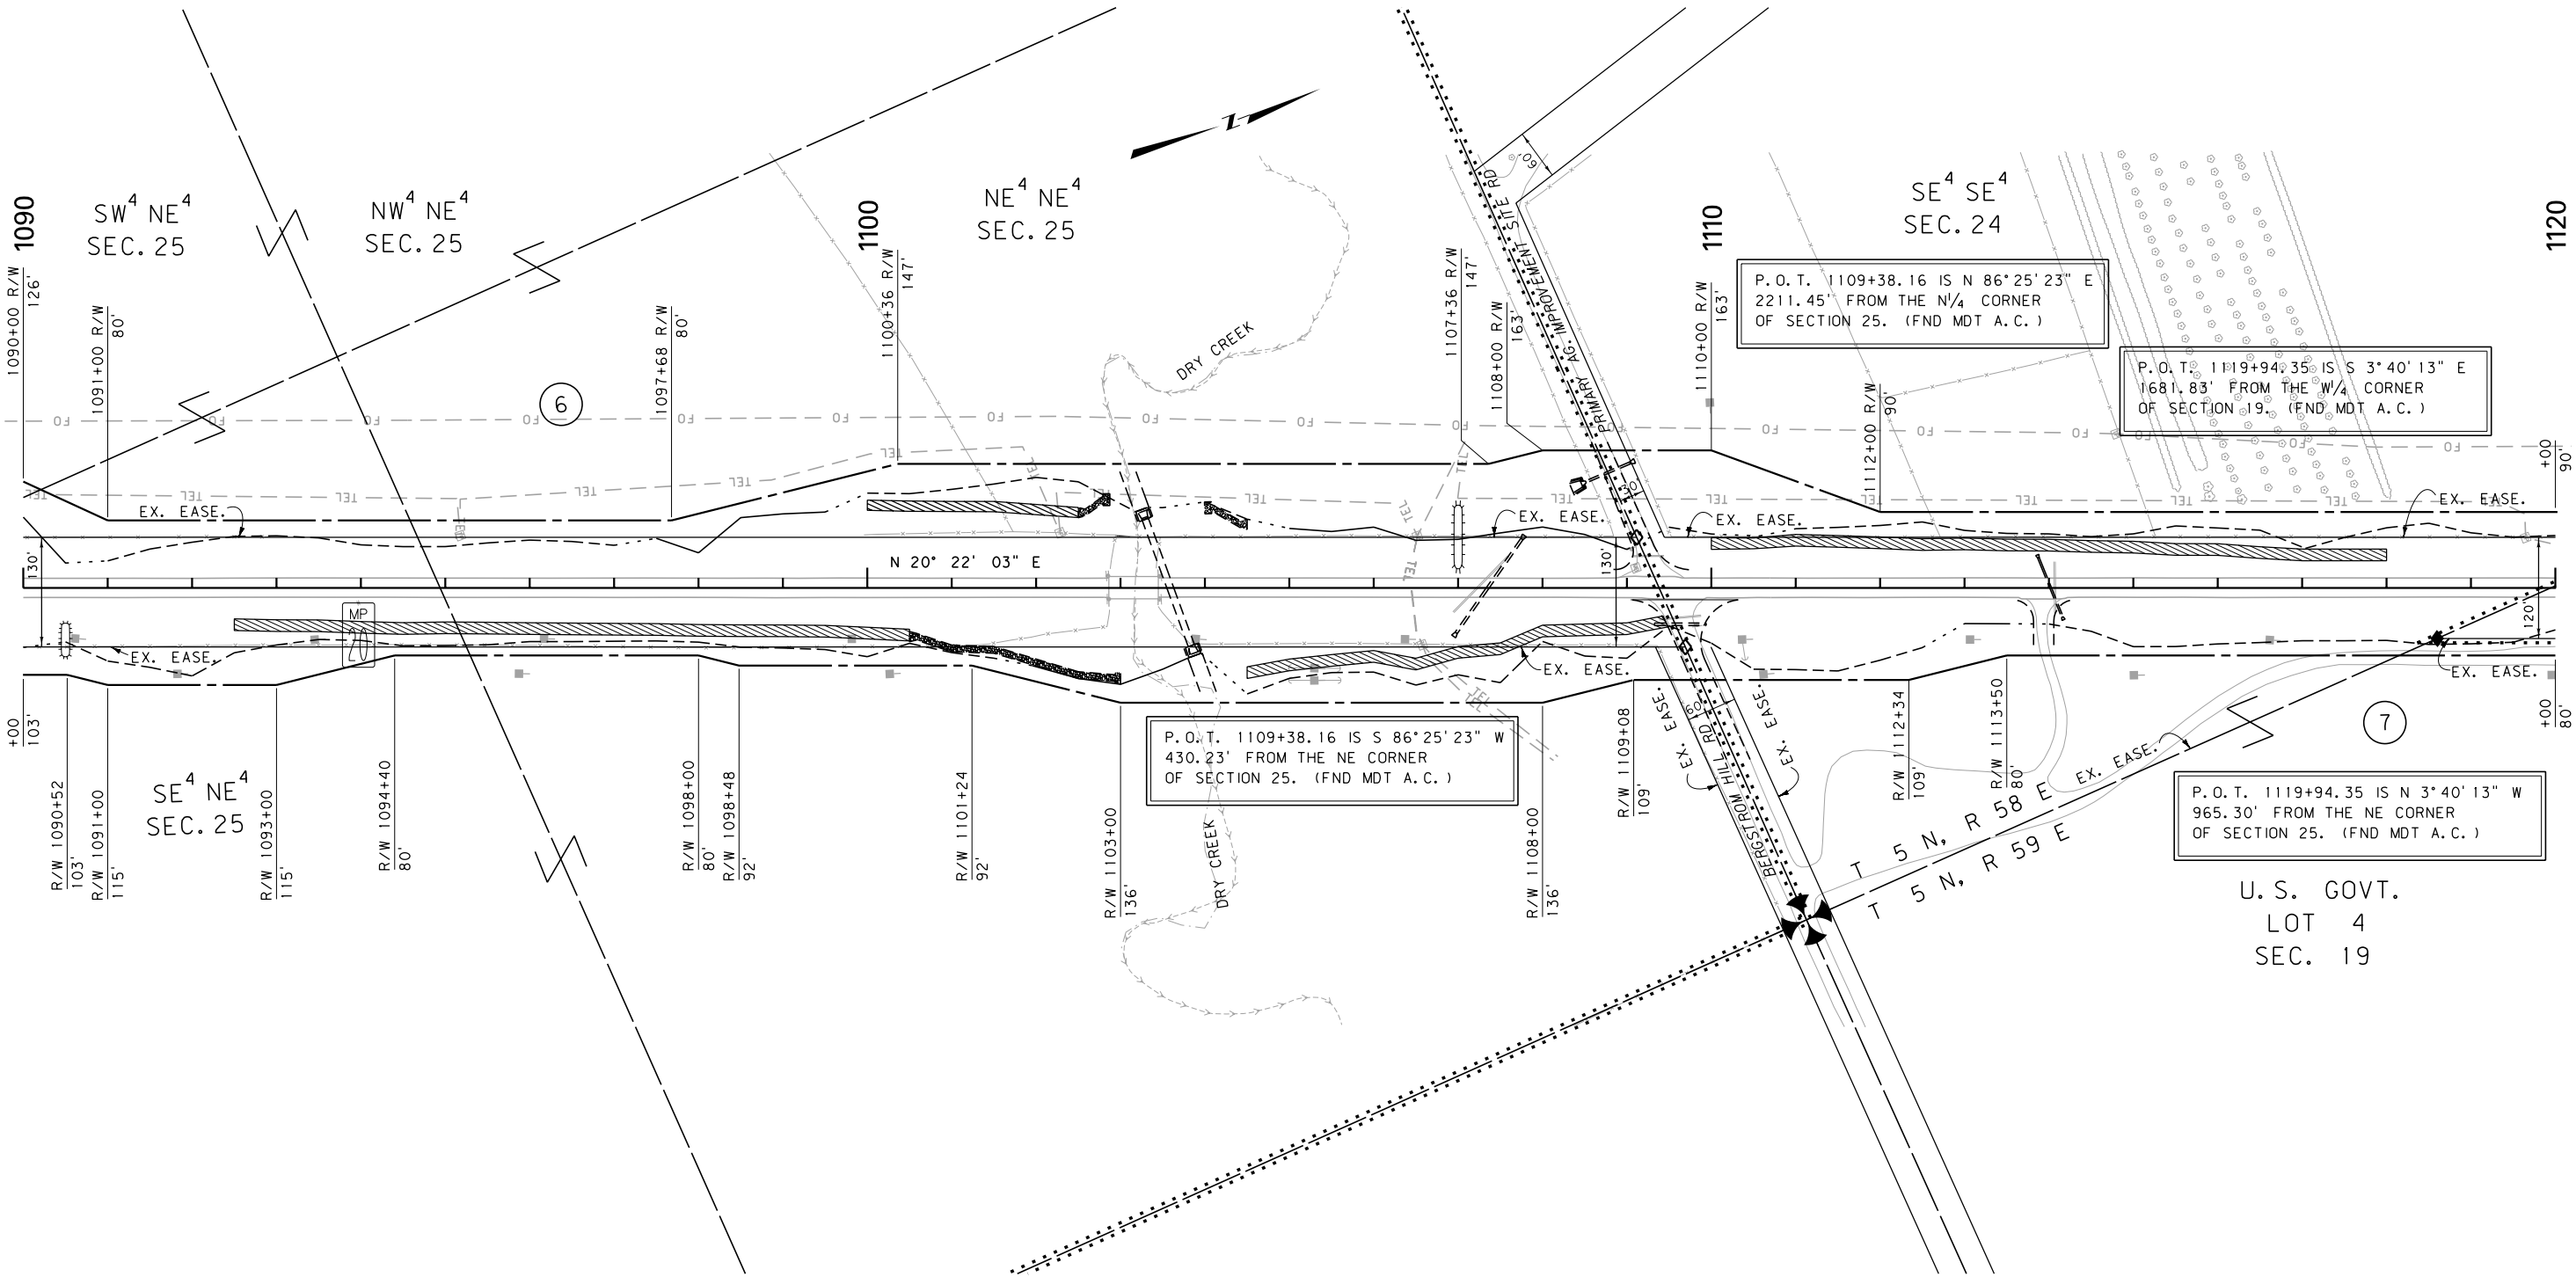

FOR EXISTING R/W RETRACEMENT, SEE
CERTIFICATE OF SURVEY 96957

GRID STATE PLANE COORDINATES
THIS IS A STATE PLANE COORDINATE PROJECT. ALL
DIMENSIONS, DISTANCES AND AREAS ON THIS PROJECT
ARE GRID, EXCEPT FOR THE EXISTING R/W WIDTH
DIMENSION, WHICH IS RECORD. THE COMBINATION SCALE
FACTOR IS 0.99934711.

- NOTES:
1. THE PROPOSED R/W LINE WHERE A SPIRAL
CURVE TRANSITION IS USED IS A CHORD
RATHER THAN A CONCENTRIC CURVE.
 2. ALL STATIONS AND OFFSETS FOR R/W BREAKS
ARE IN REFERENCE TO THE R/W BASELINE.


CONSTRUCTION LIMITS	MAP REVISED
CUT SECTION	
TRANSITION	
TOE OF FILL	
BACKSLOPE LIMITS INCLUDE ROUNDING	
	FHWA/MDT APPROVAL 8-28-14
3	MDTA MONTANA DEPARTMENT OF TRANSPORTATION
2	c:\dgn\5743000\rop\h003.dgn
1	1/22/2015
	12:38:31 PM CPS - U3193

MONTANA DEPARTMENT OF TRANSPORTATION
RIGHT OF WAY PLAN
FALLON COUNTY
SCALE 1"=100'
0 50' 100' 200' 300'

STATE	RIGHT OF WAY	SHEET	TOTAL
		NO.	SHEETS
MONTANA		12	17
R/W ID.		STPP 27-2(24)16	
PROJECT NO.		5743-024-000	

JCT S-494 - N & S

SEE SHEET NO. 2 FOR OWNERSHIP NAMES, ADDRESSES, AREAS, ETC.

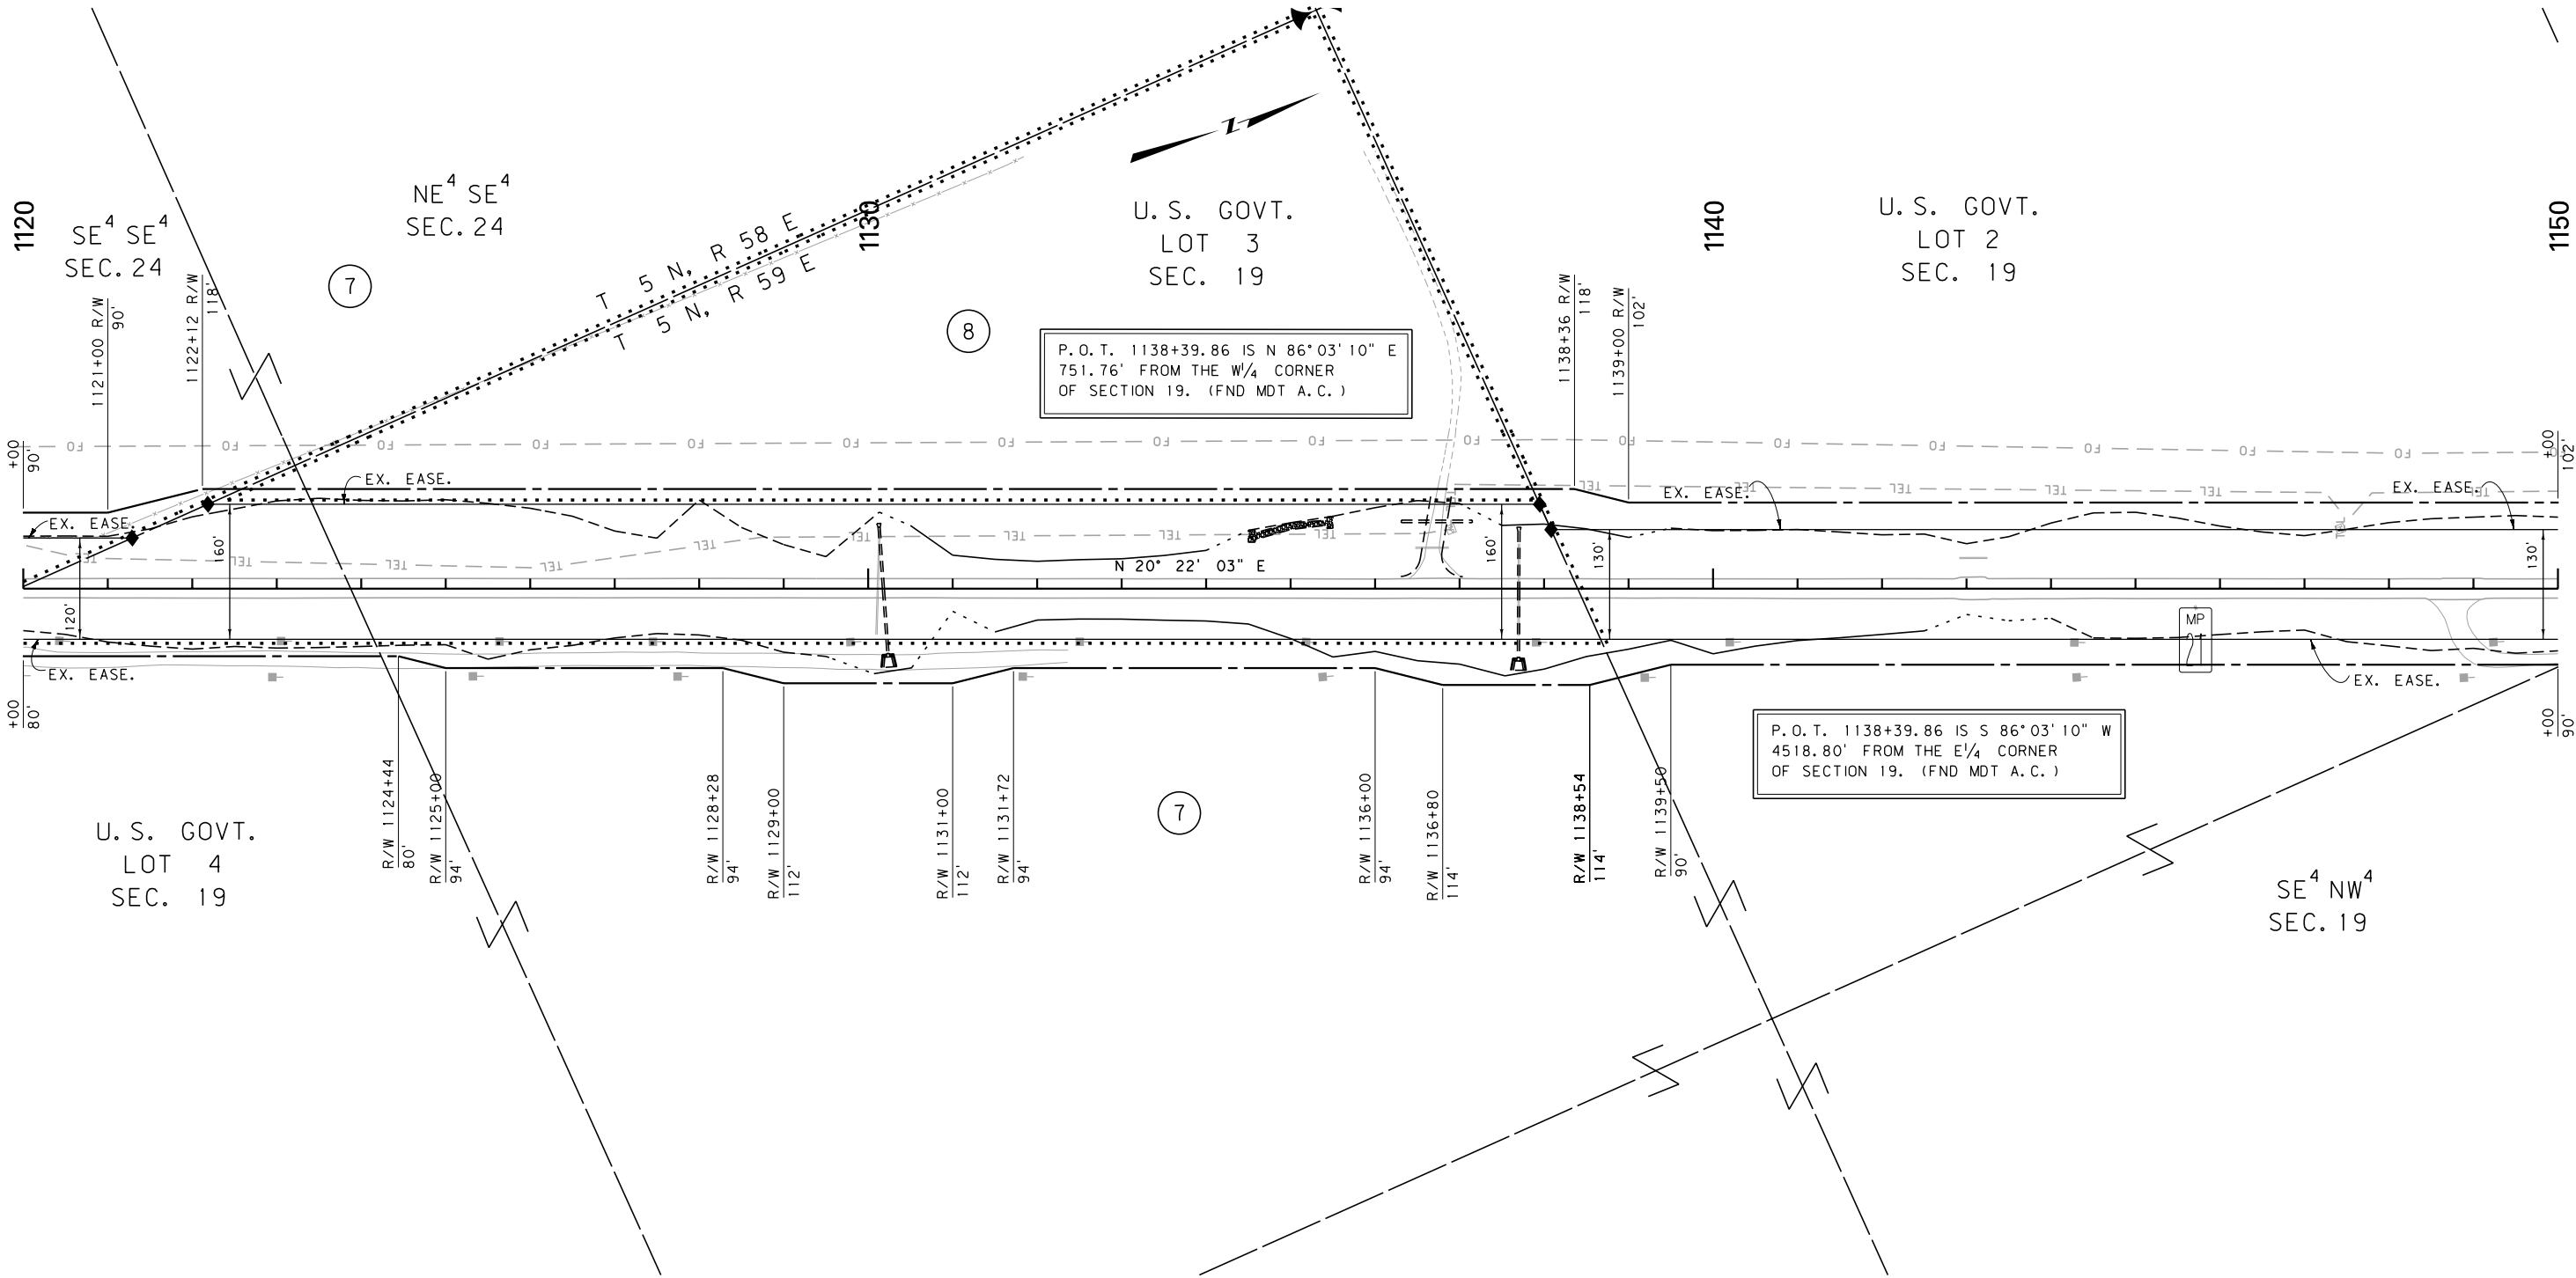

FOR EXISTING R/W RETRACEMENT, SEE
CERTIFICATE OF SURVEY 96957

GRID STATE PLANE COORDINATES
THIS IS A STATE PLANE COORDINATE PROJECT. ALL
DIMENSIONS, DISTANCES AND AREAS ON THIS PROJECT
ARE GRID, EXCEPT FOR THE EXISTING R/W WIDTH
DIMENSION, WHICH IS RECORD. THE COMBINATION SCALE
FACTOR IS 0.99934711.

- NOTES:
1. THE PROPOSED R/W LINE WHERE A SPIRAL
CURVE TRANSITION IS USED IS A CHORD
RATHER THAN A CONCENTRIC CURVE.
 2. ALL STATIONS AND OFFSETS FOR R/W BREAKS
ARE IN REFERENCE TO THE R/W BASELINE.

CONSTRUCTION LIMITS	MAP REVISED
CUT SECTION	
TRANSITION	
TOE OF FILL	
BACKSLOPE LIMITS INCLUDE ROUNDING	
	FHWA/MDT APPROVAL 8-28-14
3	c:\dgn\5743000\rop\h004.dgn
2	1/22/2015
1	12:38:39 PM CPS - U3193


MDT MONTANA DEPARTMENT
OF TRANSPORTATION

MONTANA DEPARTMENT OF TRANSPORTATION
RIGHT OF WAY PLAN
FALLON COUNTY
SCALE 1"=100'
0 50' 100' 200' 300'

STATE	RIGHT OF WAY	SHEET	TOTAL
		NO.	SHEETS
MONTANA		13	17
R/W ID.		STPP 27-2(24)16	
PROJECT NO.		5743-024-000	

JCT S-494 - N & S

SEE SHEET NO. 2 FOR OWNERSHIP NAMES, ADDRESSES, AREAS, ETC.

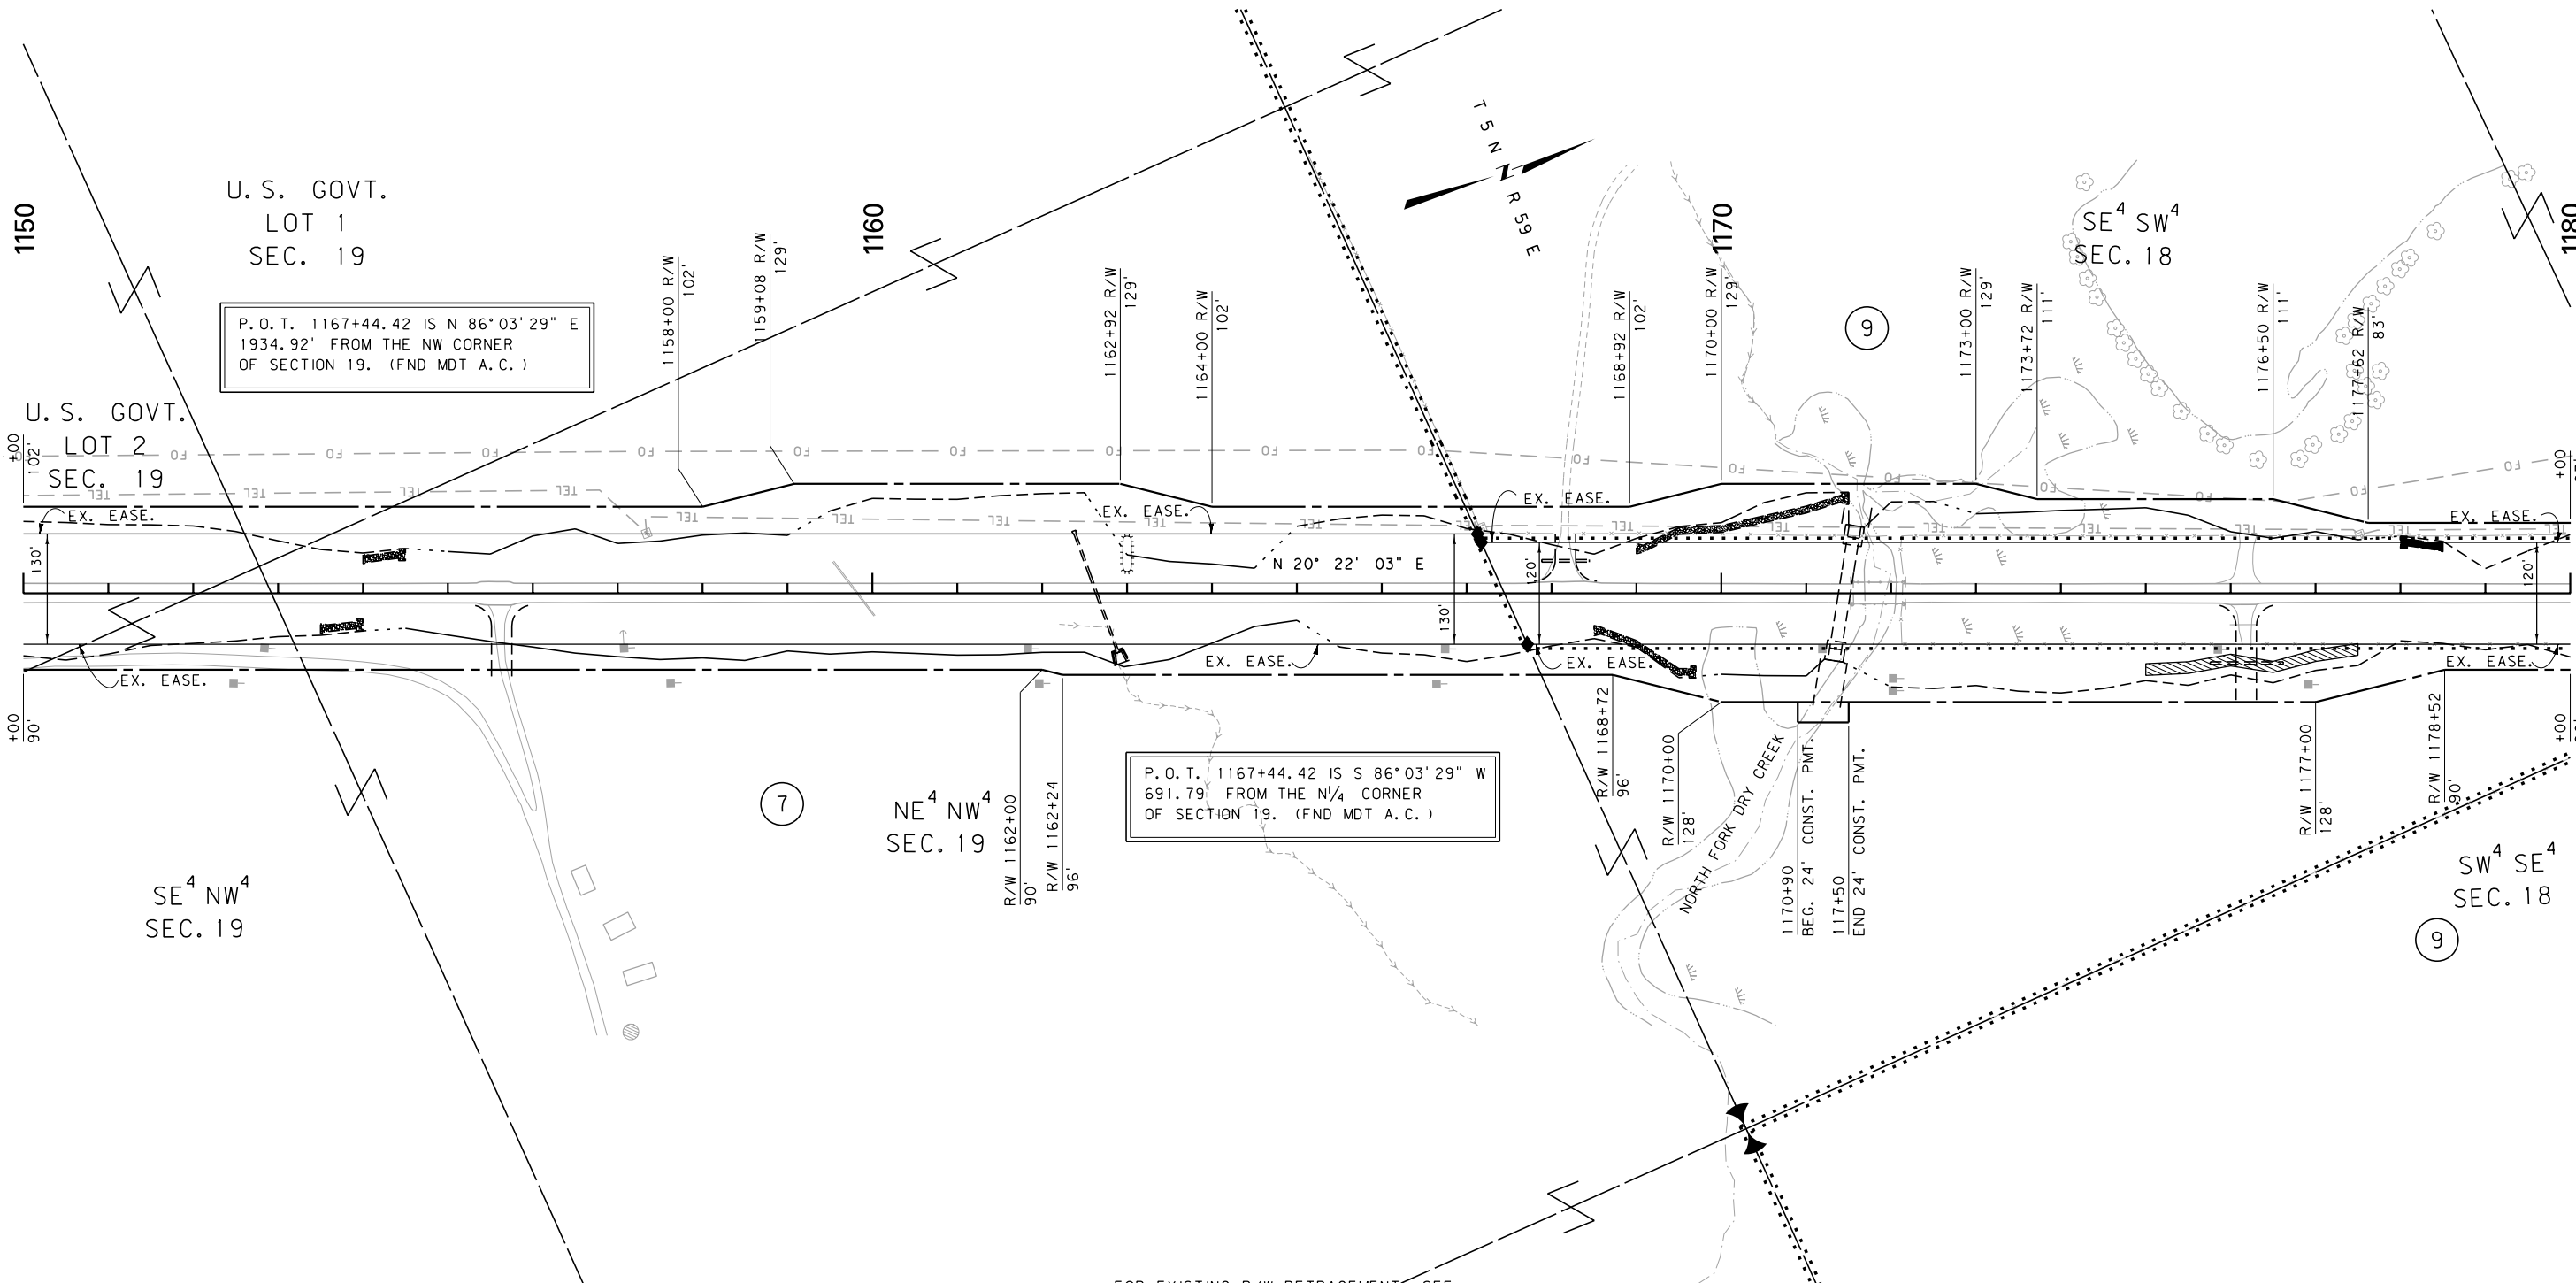

FOR EXISTING R/W RETRACEMENT, SEE
CERTIFICATES OF SURVEY NO. 96957 AND 87123

GRID STATE PLANE COORDINATES

THIS IS A STATE PLANE COORDINATE PROJECT. ALL
DIMENSIONS, DISTANCES AND AREAS ON THIS PROJECT
ARE GRID, EXCEPT FOR THE EXISTING R/W WIDTH
DIMENSION, WHICH IS RECORD. THE COMBINATION SCALE
FACTOR IS 0.99934711.

- NOTES:
1. THE PROPOSED R/W LINE WHERE A SPIRAL
CURVE TRANSITION IS USED IS A CHORD
RATHER THAN A CONCENTRIC CURVE.
 2. ALL STATIONS AND OFFSETS FOR R/W BREAKS
ARE IN REFERENCE TO THE R/W BASELINE.

CONSTRUCTION LIMITS	MAP REVISED
CUT SECTION	
TRANSITION	
TOE OF FILL	
BACKSLOPE LIMITS INCLUDE ROUNDING	
	FHWA/MDT APPROVAL 8-28-14
3	MDTA MONTANA DEPARTMENT OF TRANSPORTATION
2	c:\dgn\5743000\rop\h004.dgn
1	1/22/2015
	12:38:43 PM CPS - U3193

MONTANA DEPARTMENT OF TRANSPORTATION

RIGHT OF WAY PLAN

FALLON COUNTY


SCALE 1"=100'

0 50' 100' 200' 300'

STATE	RIGHT OF WAY	SHEET	TOTAL
MONTANA		NO.	SHEETS
		14	17
R/W ID.	STPP 27-2(24)16		
PROJECT NO.	5743-024-000		

JCT S-494 - N & S

SEE SHEET NO. 2 FOR OWNERSHIP NAMES, ADDRESSES, AREAS, ETC.

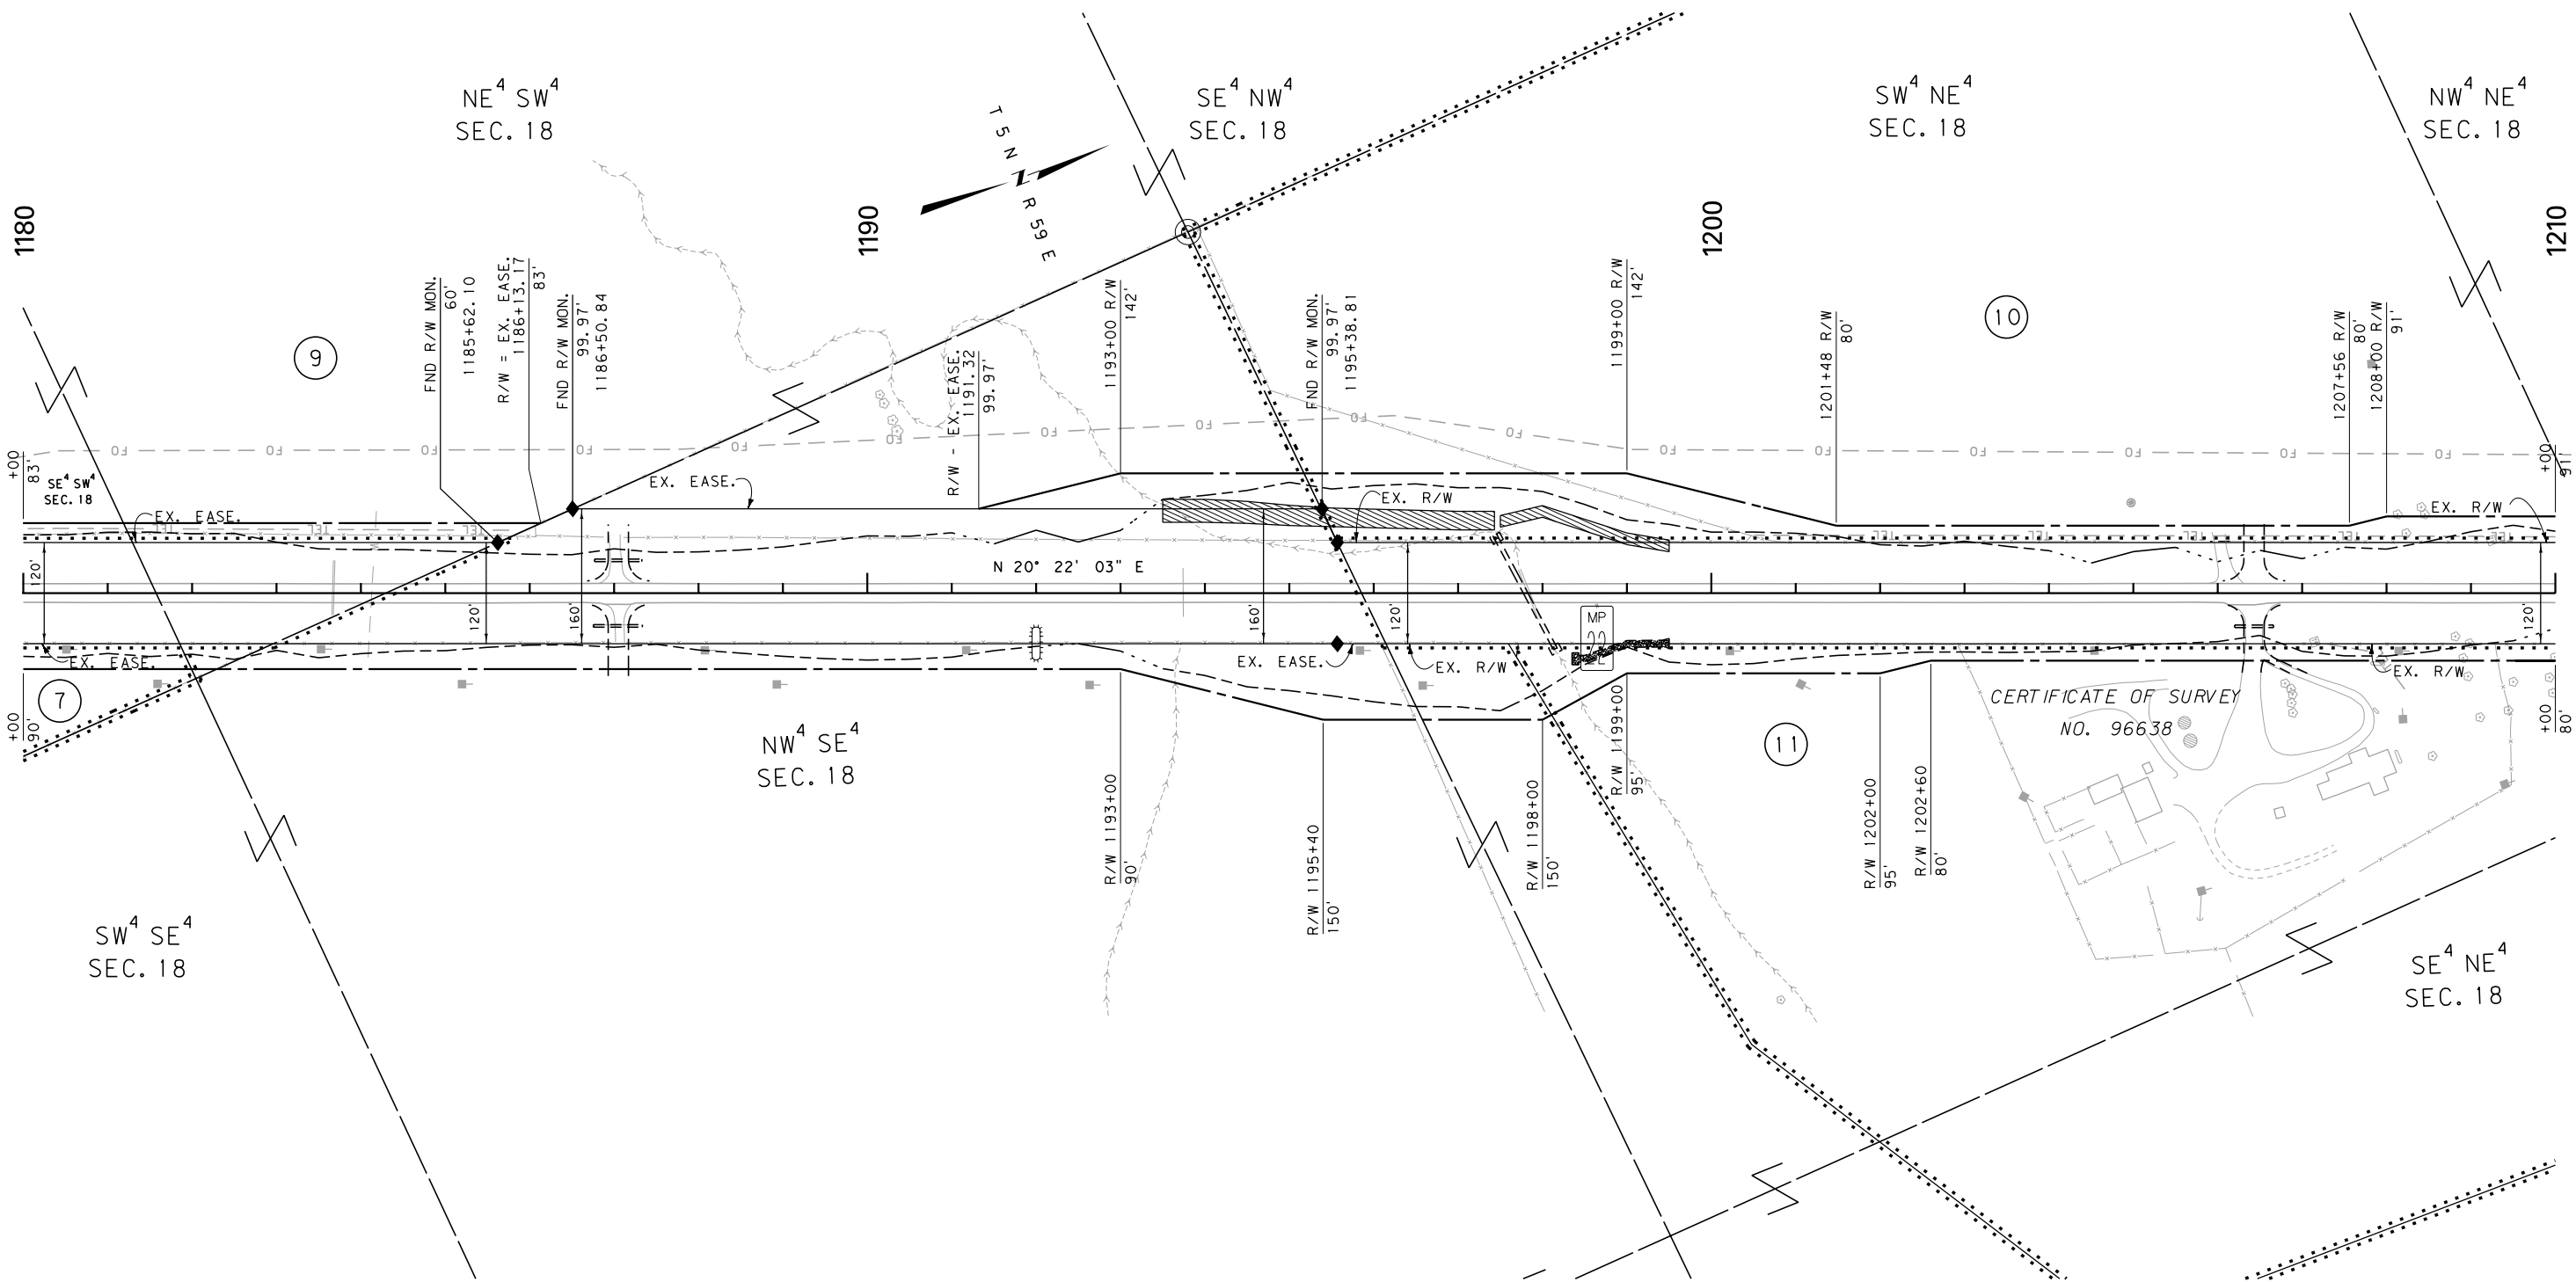

FOR EXISTING R/W RETRACEMENT, SEE
CERTIFICATE OF SURVEYS NO. 96957 AND 87123

GRID STATE PLANE COORDINATES
THIS IS A STATE PLANE COORDINATE PROJECT. ALL
DIMENSIONS, DISTANCES AND AREAS ON THIS PROJECT
ARE GRID, EXCEPT FOR THE EXISTING R/W WIDTH
DIMENSION, WHICH IS RECORD. THE COMBINATION SCALE
FACTOR IS 0.99934711.

- NOTES:
1. THE PROPOSED R/W LINE WHERE A SPIRAL
CURVE TRANSITION IS USED IS A CHORD
RATHER THAN A CONCENTRIC CURVE.
 2. ALL STATIONS AND OFFSETS FOR R/W BREAKS
ARE IN REFERENCE TO THE R/W BASELINE.


CONSTRUCTION LIMITS	MAP REVISED
CUT SECTION	
TRANSITION	
TOE OF FILL	
BACKSLOPE LIMITS INCLUDE ROUNDING	
3	MDTA MONTANA DEPARTMENT OF TRANSPORTATION
2	c:\dgn\5743000\ropln004.dgn
1	1/22/2015
	12:38:46 PM CPS - U3193

MONTANA DEPARTMENT OF TRANSPORTATION
RIGHT OF WAY PLAN
FALLON COUNTY
SCALE 1"=100'
0 50' 100' 200' 300'

STATE	RIGHT OF WAY	SHEET	TOTAL
MONTANA		NO.	SHEETS
		15	17
R/W ID.		STPP 27-2(24)16	
PROJECT NO.		5743-024-000	

JCT S-494 - N & S


SEE SHEET NO. 2 FOR OWNERSHIP NAMES, ADDRESSES, AREAS, ETC.

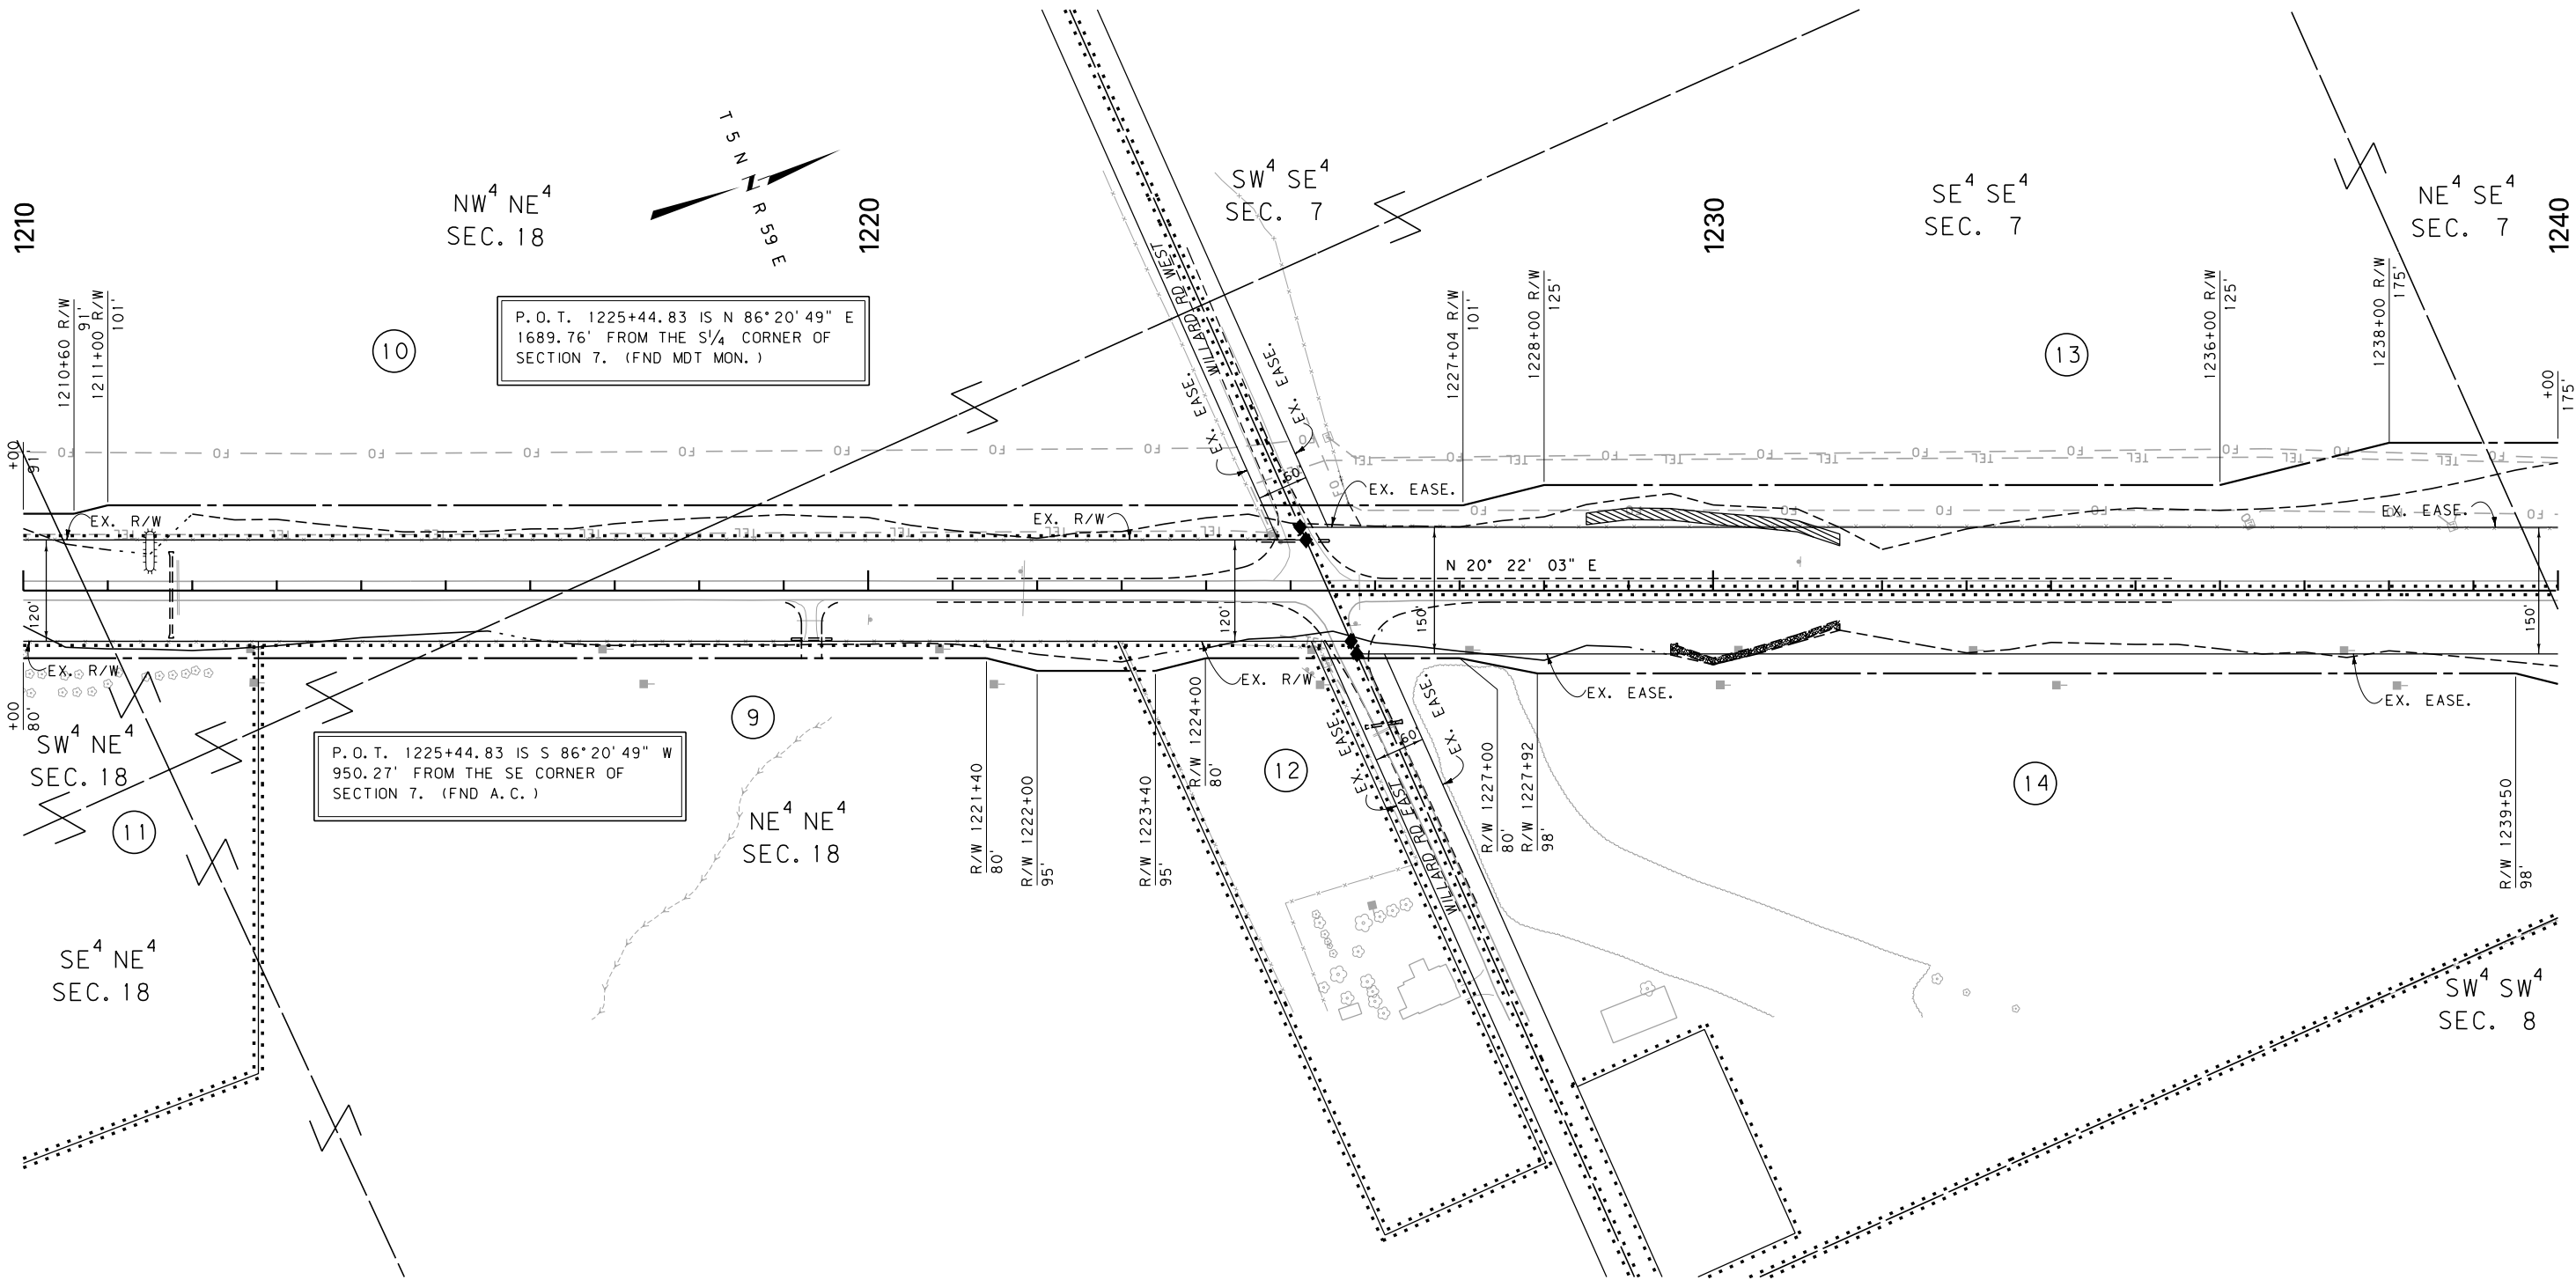

STATE	RIGHT OF WAY	SHEET	TOTAL
		NO.	SHEETS
MONTANA		17	17
R/W ID.		STPP 27-2(24)16	
PROJECT NO.		5743-024-000	

JCT S-494 - N & S

SEE SHEET NO. 2 FOR OWNERSHIP NAMES, ADDRESSES, AREAS, ETC.

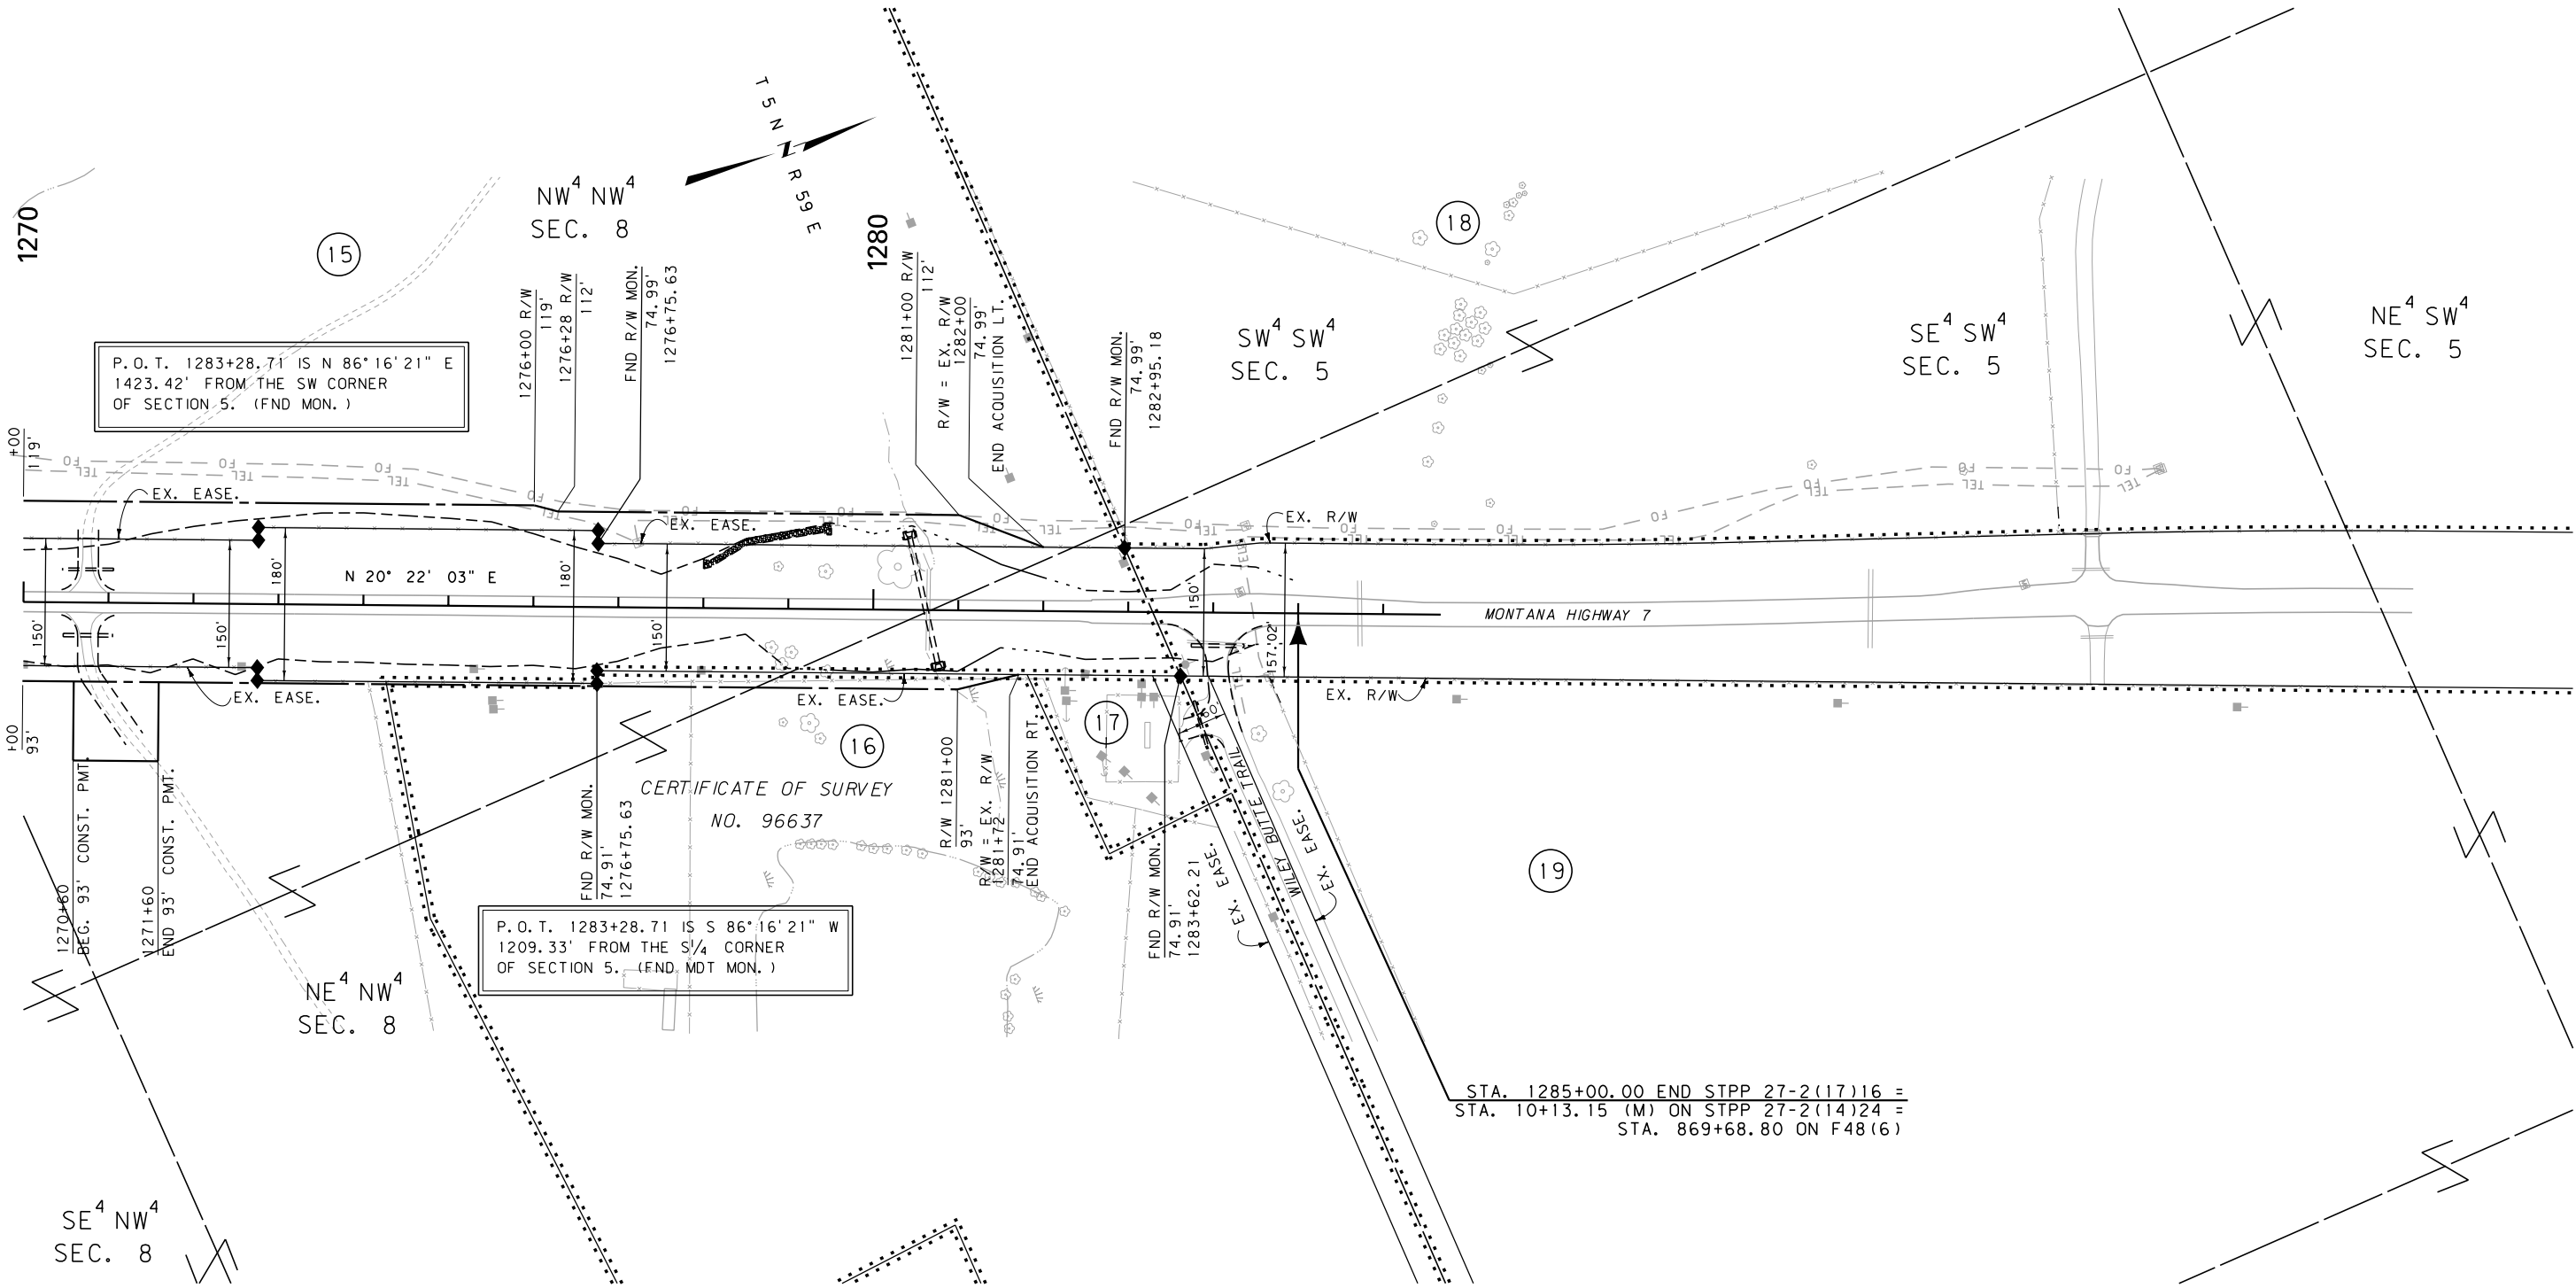

CONSTRUCTION LIMITS
CUT SECTION
TRANSITION
TOE OF FILL
BACKSLOPE LIMITS
INCLUDE ROUNDING

MAP REVISED
FHWA/MDT APPROVAL
8-28-14

3
2
1

MDTA MONTANA DEPARTMENT OF TRANSPORTATION
c:\dgn\5743000\ropln005.dgn
1/22/2015
12:39:05 PM CPS - U3193

- NOTES:
1. THE PROPOSED R/W LINE WHERE A SPIRAL CURVE TRANSITION IS USED IS A CHORD RATHER THAN A CONCENTRIC CURVE.
 2. ALL STATIONS AND OFFSETS FOR R/W BREAKS ARE IN REFERENCE TO THE R/W BASELINE.

FOR EXISTING R/W RETRACEMENT, SEE
CERTIFICATE OF SURVEY NO. 87123

GRID STATE PLANE COORDINATES

THIS IS A STATE PLANE COORDINATE PROJECT. ALL DIMENSIONS, DISTANCES AND AREAS ON THIS PROJECT ARE GRID, EXCEPT FOR THE EXISTING R/W WIDTH DIMENSION, WHICH IS RECORD. THE COMBINATION SCALE FACTOR IS 0.99934711.

MONTANA DEPARTMENT OF TRANSPORTATION

RIGHT OF WAY PLAN

FALLON COUNTY

SCALE 1"=100'

0 50' 100' 200' 300'